



**APPENDIX S-A-2**

**SEGMENT 4C ALIGNMENT**

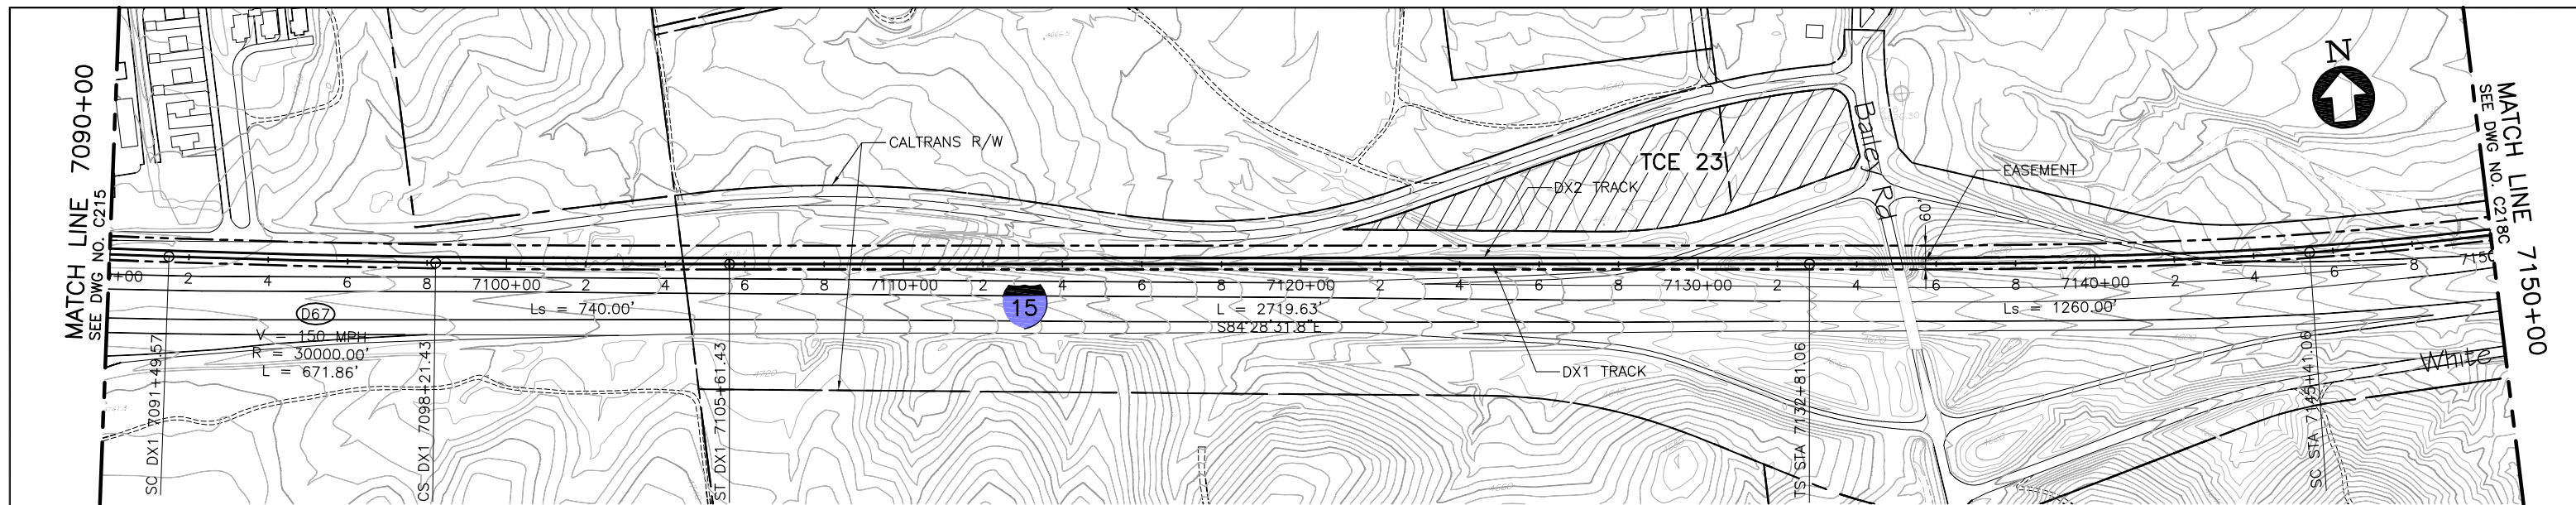



PLAN

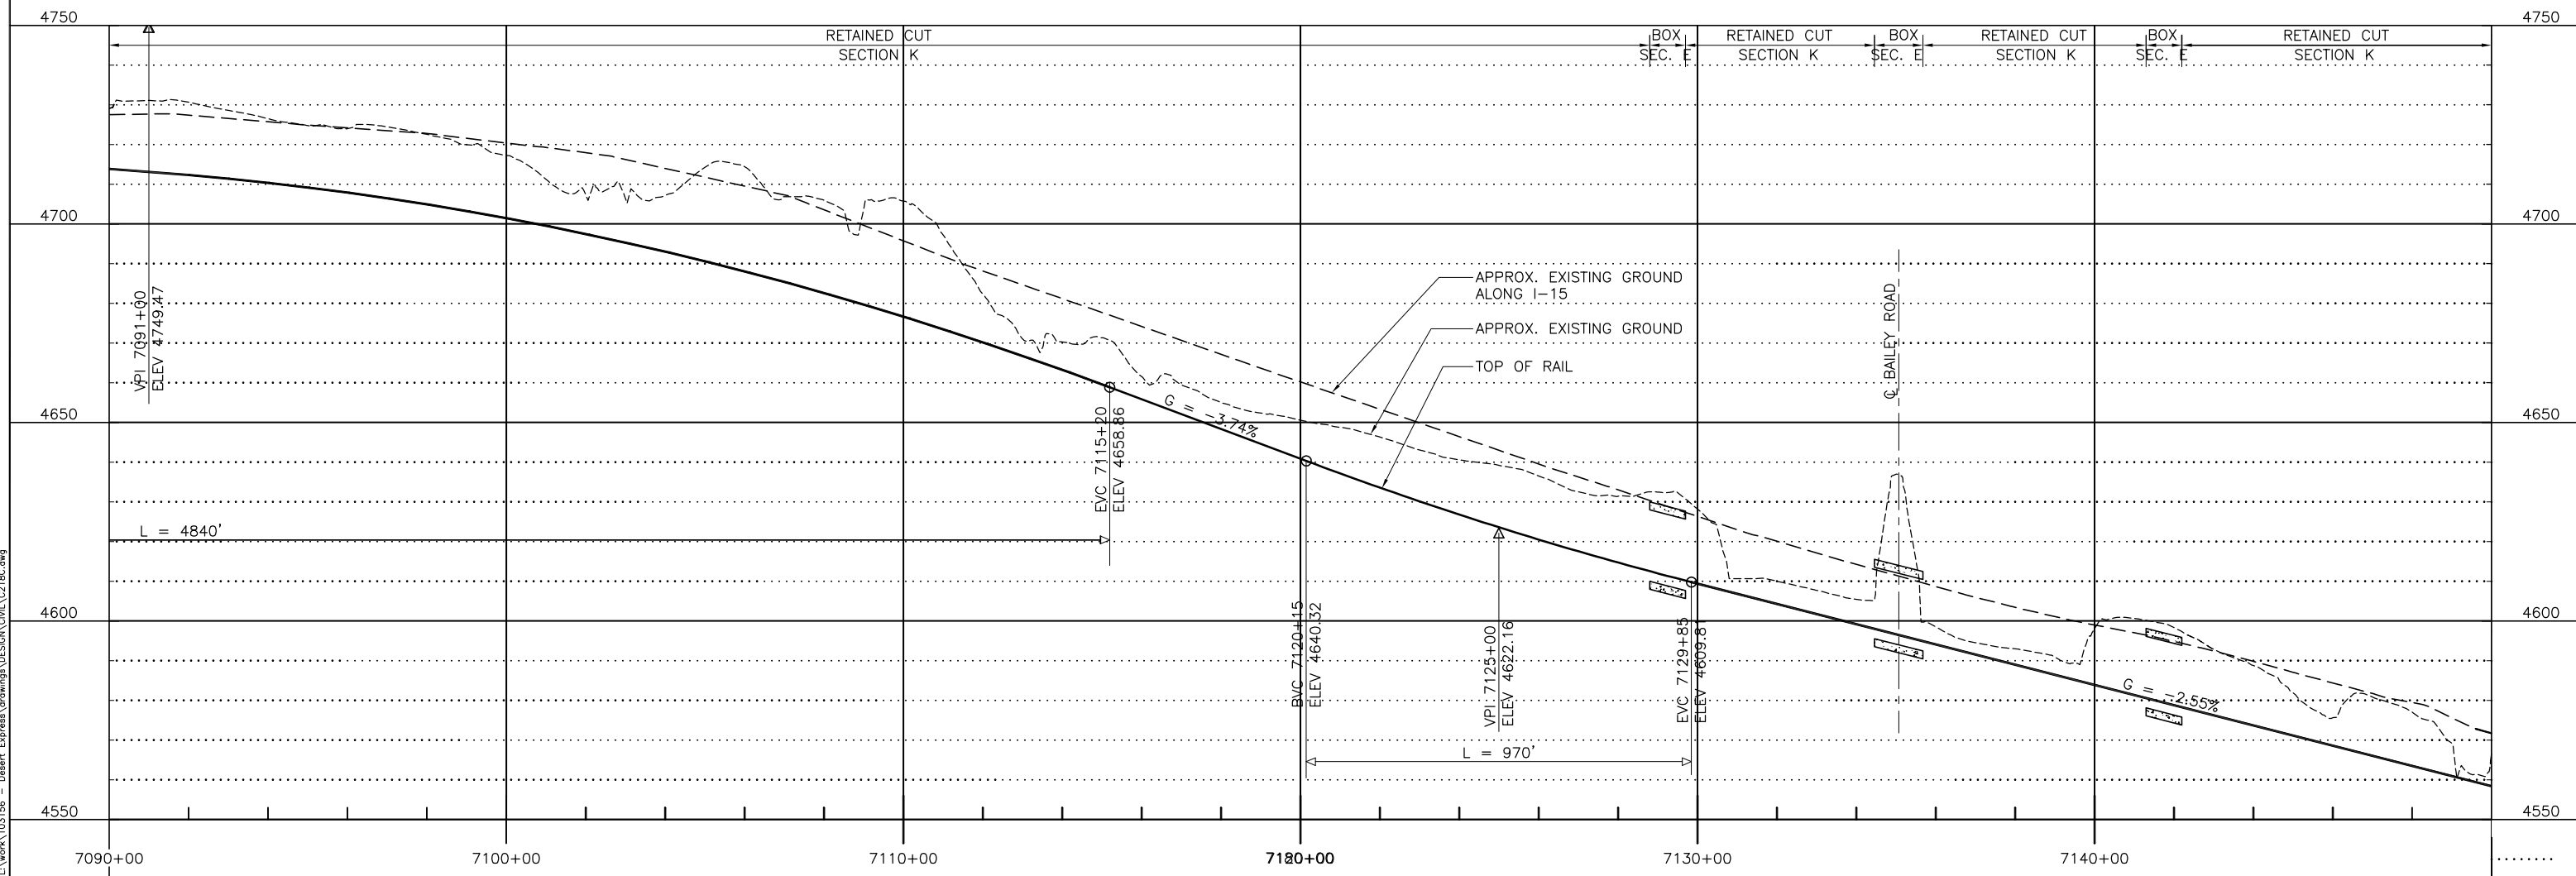

PROFILE



REV	DATE	BY	SUB	APP	DESCRIPTION

DESIGNED BY  
T. LUNA  
DRAWN BY  
L. DIFUNTORUM  
CHECKED BY  
J. MAHER  
IN CHARGE  
C. BARBER  
DATE  
17JUN09




2101 Webster St., Suite 1000  
Oakland, CA 94612  
Phone: (510) 419-6000  
Fax: (510) 419-5355  
S-A-2-1


DESERTXPRESS  
VICTORVILLE TO LAS VEGAS  
PLAN AND PROFILE  
SEGMENT 4, ALTERNATIVE C  
STA. DX1 7090+00 TO DX1 7150+00  
SHEET 117C

CADD FILENAME C218C.dwg		
SIZE D	SCALE 1"=200'H; 1"=20'V	
CONTRACT NO.		
REV. A	SHEET NO. C217C	PAGE NO.


L:\work\103156 - Desert Express Drawings\DESIGN\C218C.dwg  
 17 JUN 2009 1:57 PM  
 L:\work\103156 - Desert Express Drawings\DESIGN\C218C.dwg

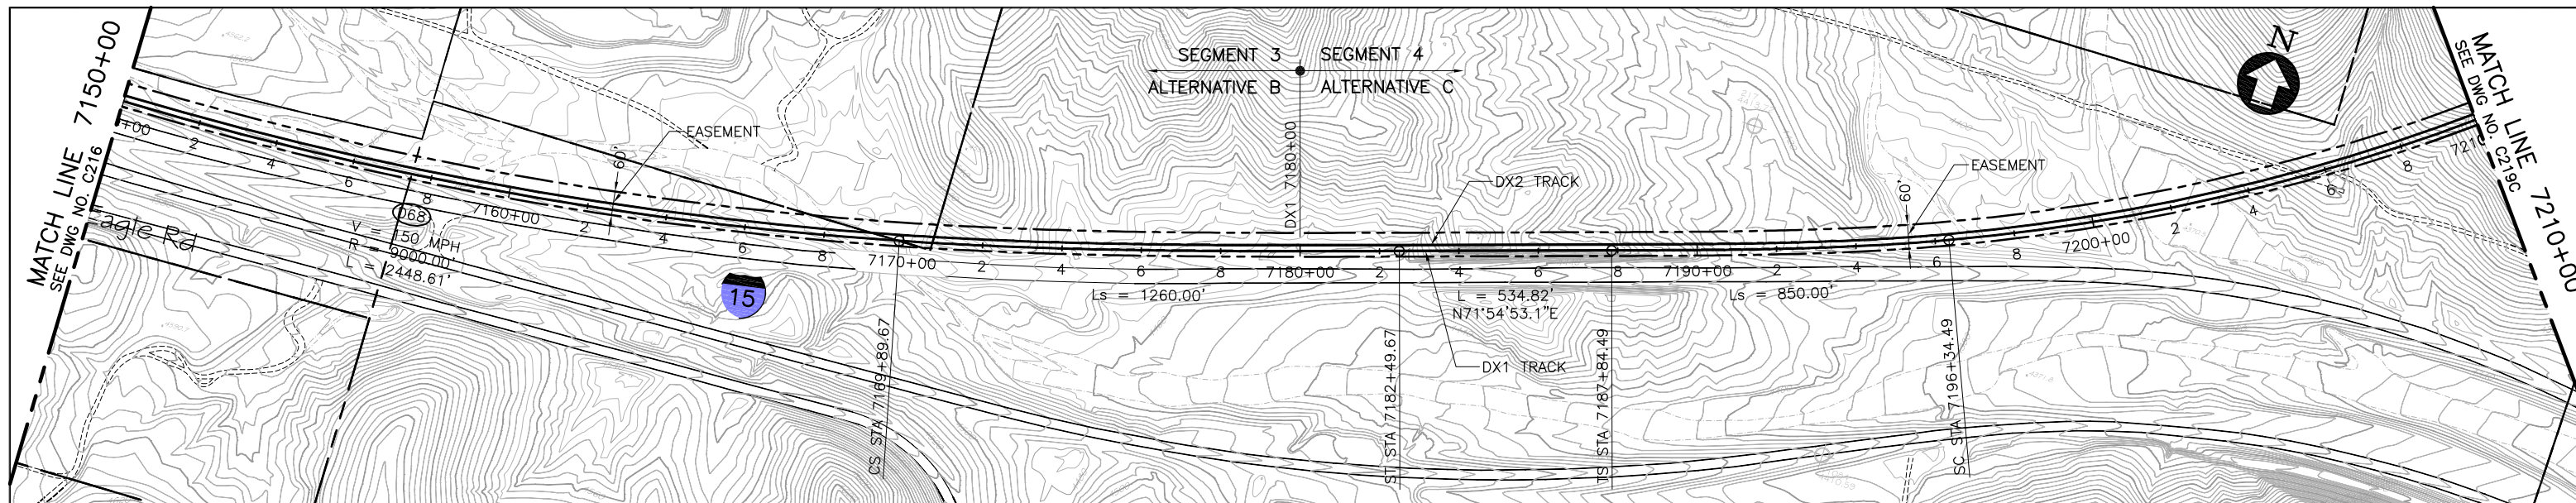

PLAN

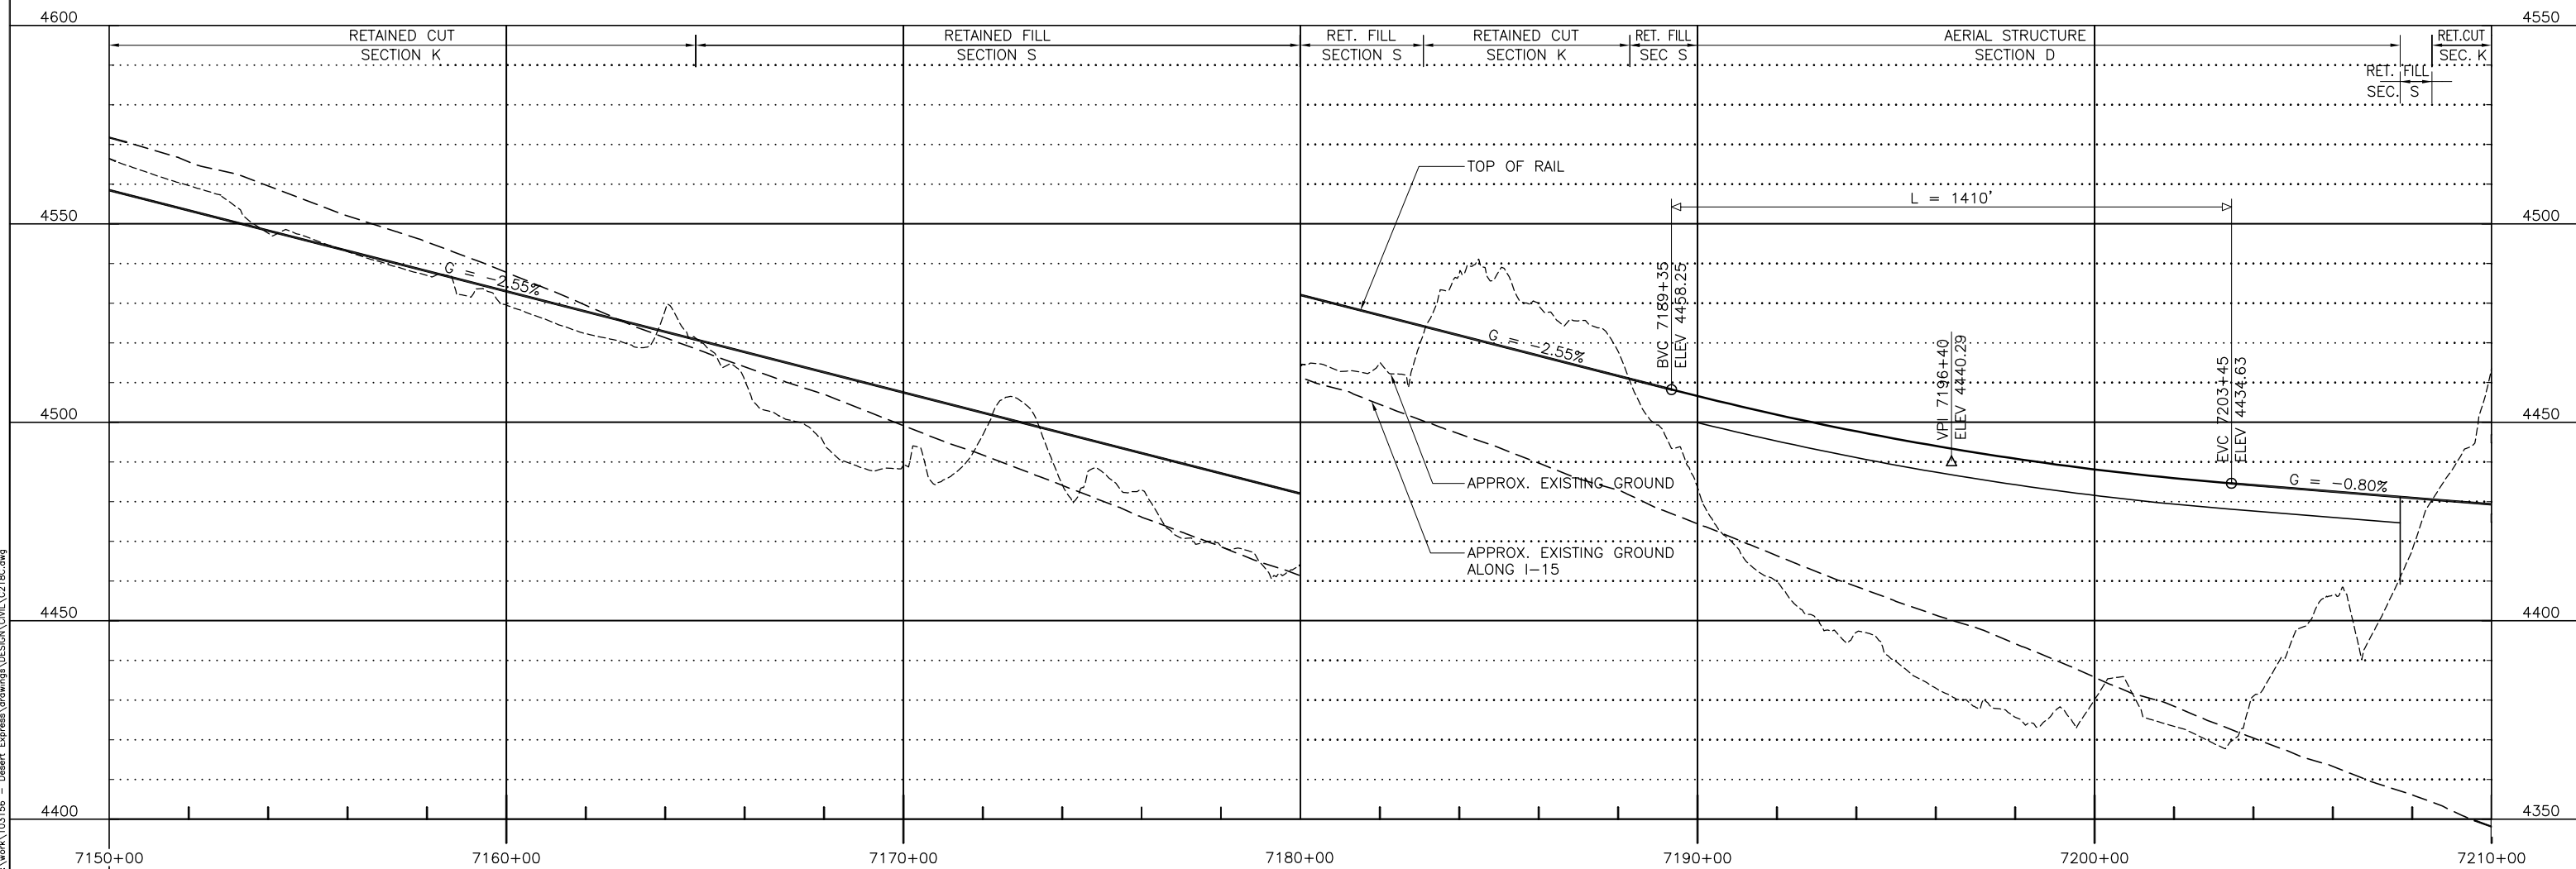

PROFILE

 

REV	DATE	BY	SUB	APP	DESCRIPTION

DESIGNED BY  
T. LUNA  
DRAWN BY  
L. DIFUNTORUM  
CHECKED BY  
J. MAHER  
IN CHARGE  
C. BARBER  
DATE  
17JUN09




2101 Webster St., Suite 1000  
Oakland, CA 94612  
Phone: (510) 419-6000  
Fax: (510) 419-5355  
S-A-2-2

**DESERTXPRESS**  
VICTORVILLE TO LAS VEGAS  
PLAN AND PROFILE  
SEGMENT 4, ALTERNATIVE C  
STA. DX1 7180+00 TO DX1 7210+00  
SHEET 118C


CADD FILENAME C218C.dwg		
SIZE D	SCALE 1"=200'H; 1"=20'V	
CONTRACT NO.		
REV. A	SHEET NO. C218C	PAGE NO.

L:\work\103156 - Desert Express Drawings\DESIGN\C218C.dwg  
 17 JUN 2009 2:04pm  
 L:\work\103156 - Desert Express Drawings\DESIGN\C218C.dwg



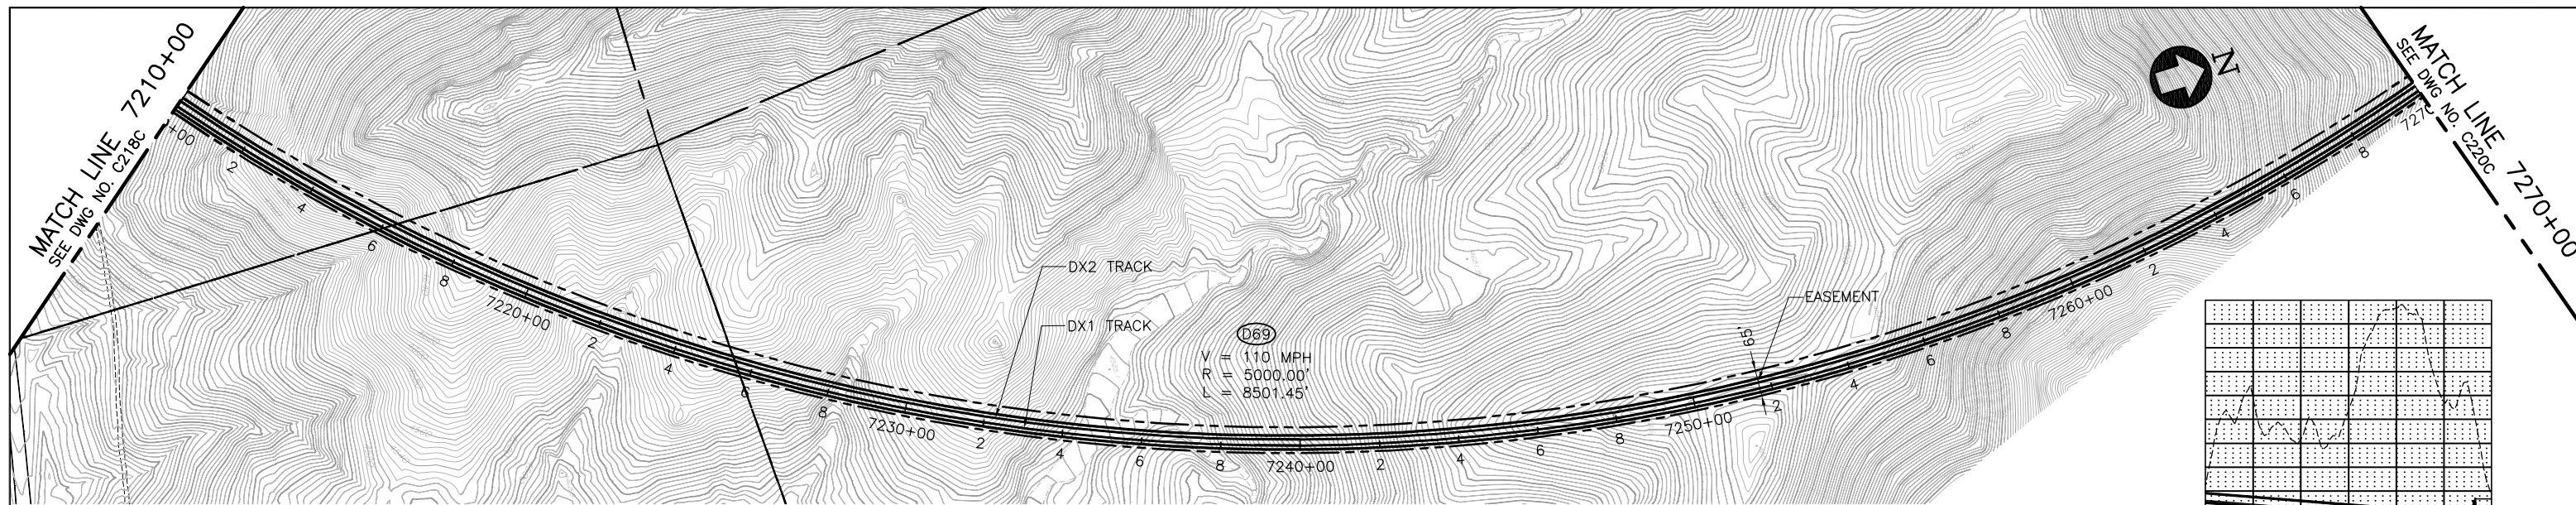

**PLAN**

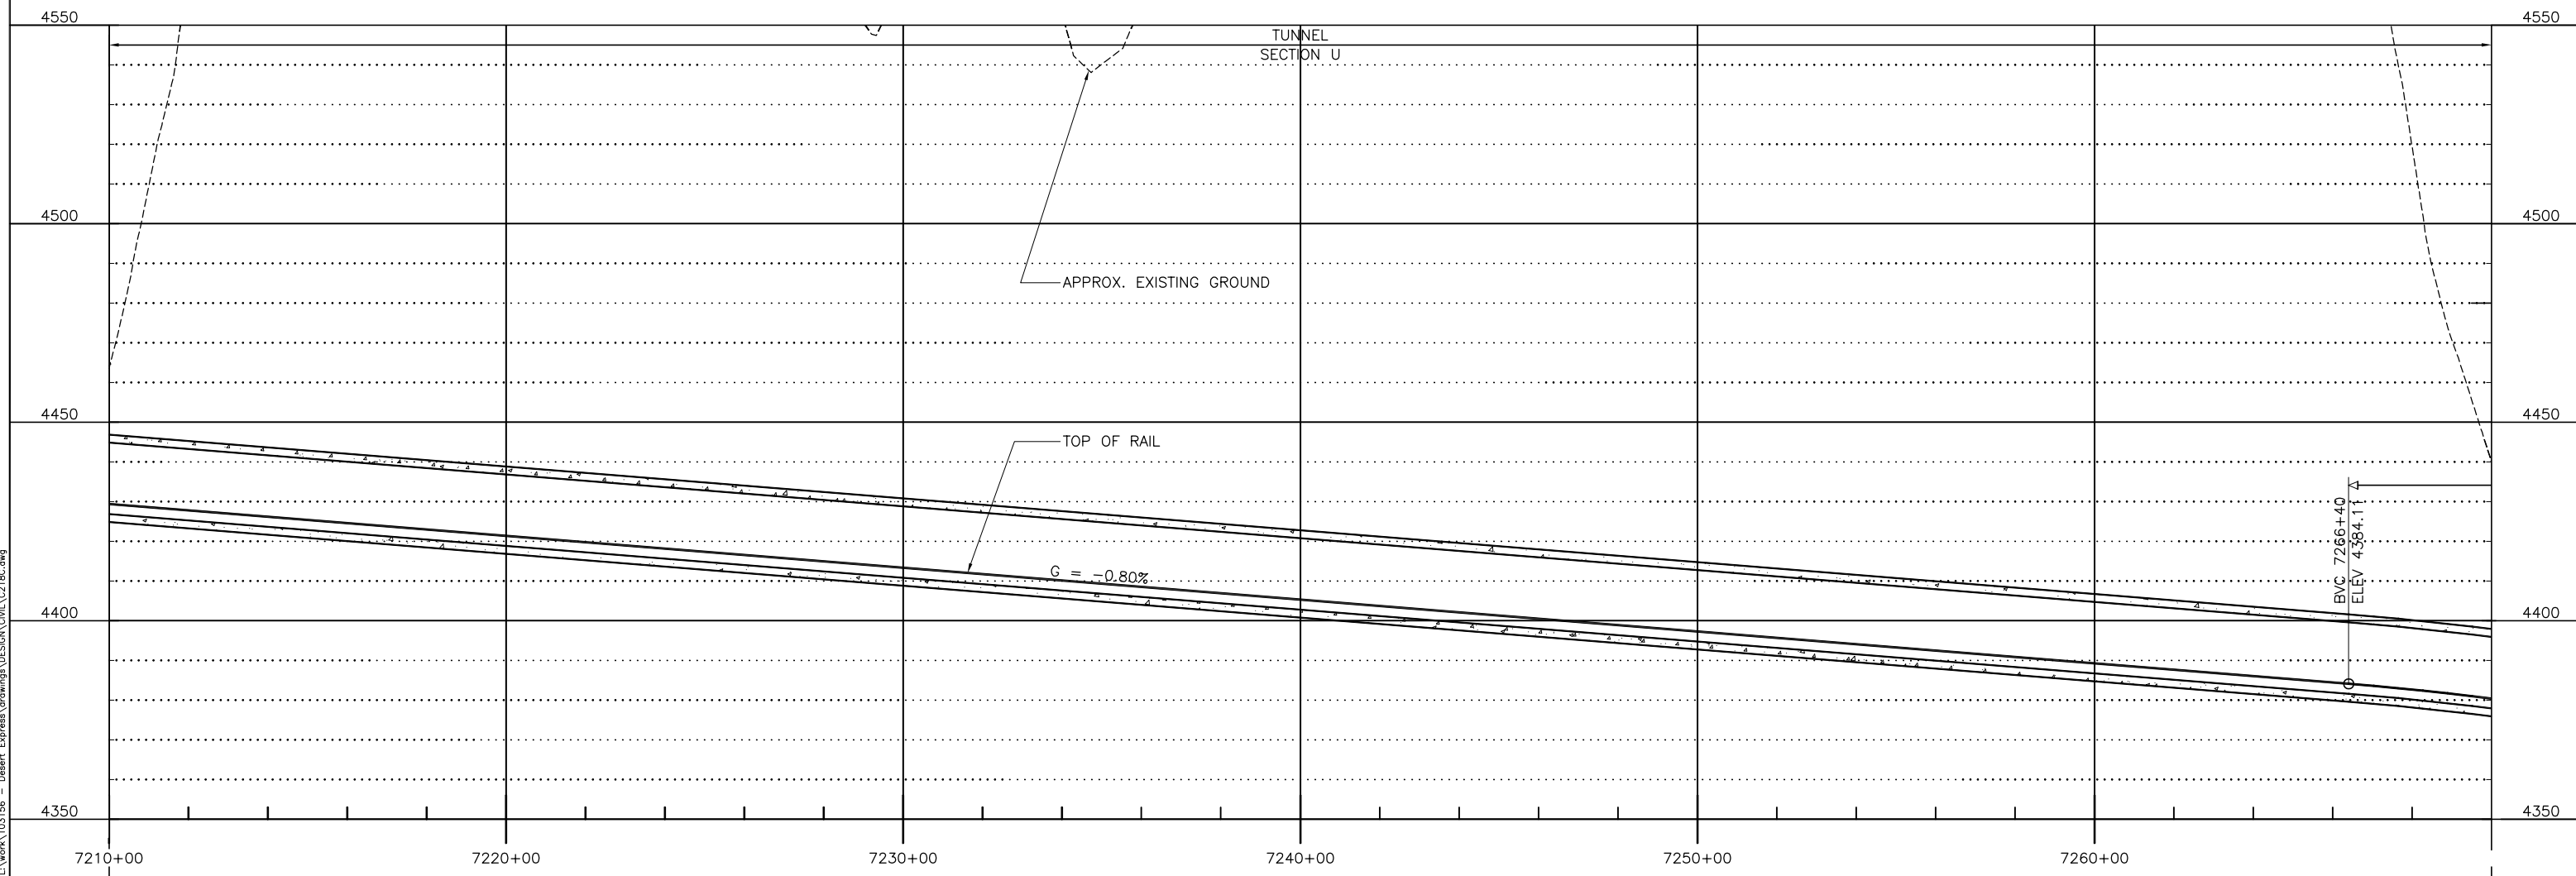

**PROFILE**

L:\work\103156 - Desert Express\Drawings\DESIGN\C218C.dwg  
 17 JUN 2009 2:08pm  
 L:\work\103156 - Desert Express\Drawings\DESIGN\C218C.dwg

REV	DATE	BY	SUB	APP	DESCRIPTION


DESIGNED BY  
 T. LUNA  
 DRAWN BY  
 L. DIFUNTORUM  
 CHECKED BY  
 J. MAHER  
 IN CHARGE  
 C. BARBER  
 DATE  
 17JUN09




2101 Webster St., Suite 1000  
 Oakland, CA 94612  
 Phone: (510) 419-6000  
 Fax: (510) 419-5355  
 S-A-2-3

**DESERTXPRESS**  
 VICTORVILLE TO LAS VEGAS  
 PLAN AND PROFILE  
 SEGMENT 4, ALTERNATIVE C  
 STA. DX1 7210+00 TO DX1 7270+00  
 SHEET 119C

CADD FILENAME C218C.dwg		
SIZE D	SCALE 1"=200'H; 1"=20'V	CONTRACT NO.
REV. A	SHEET NO. C219C	PAGE NO.

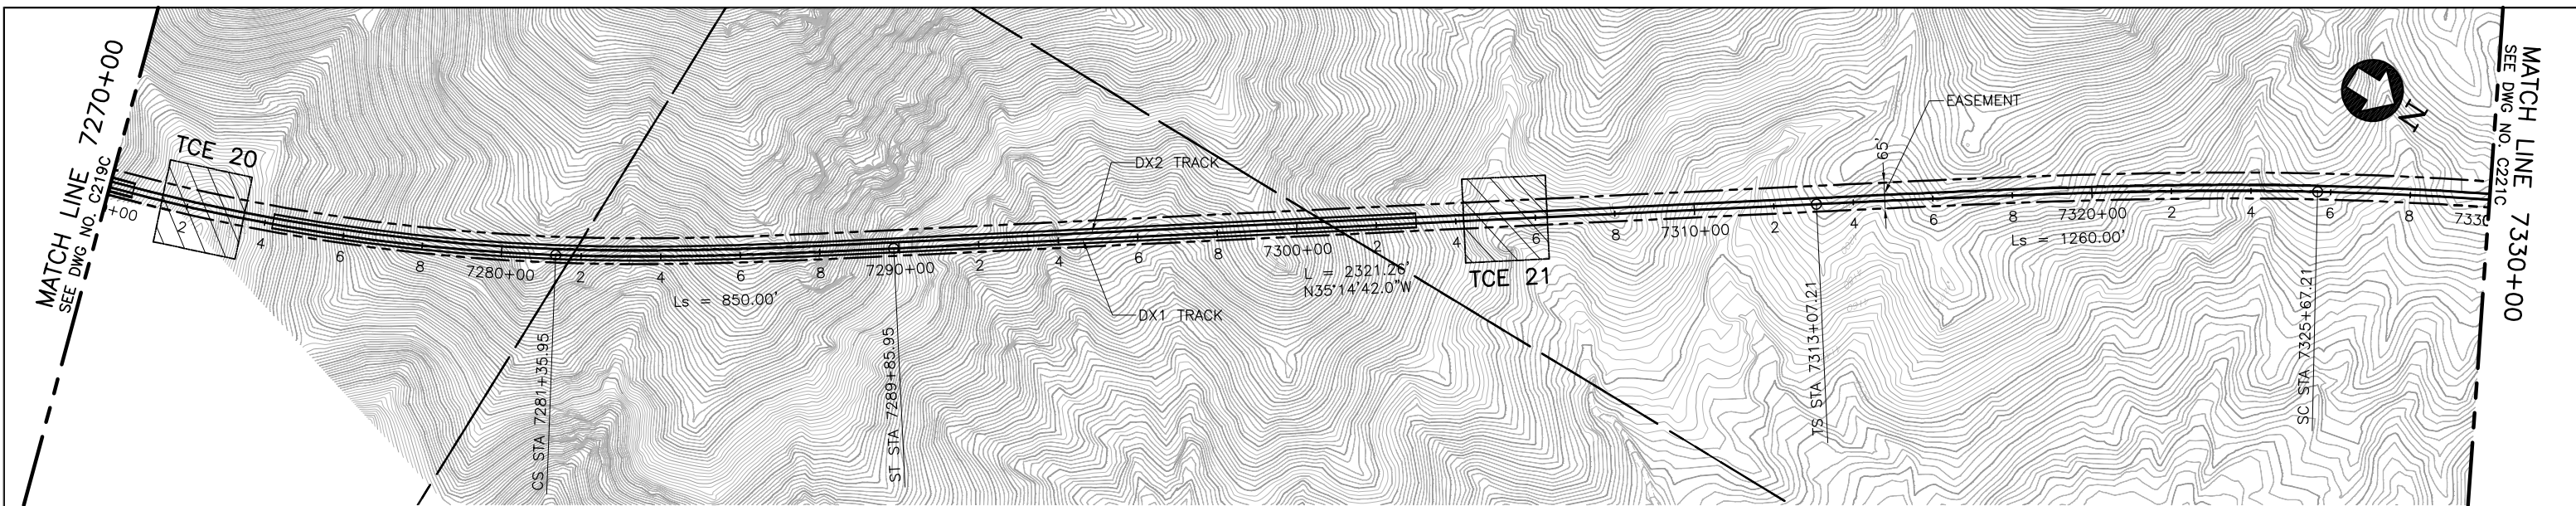

**PLAN**

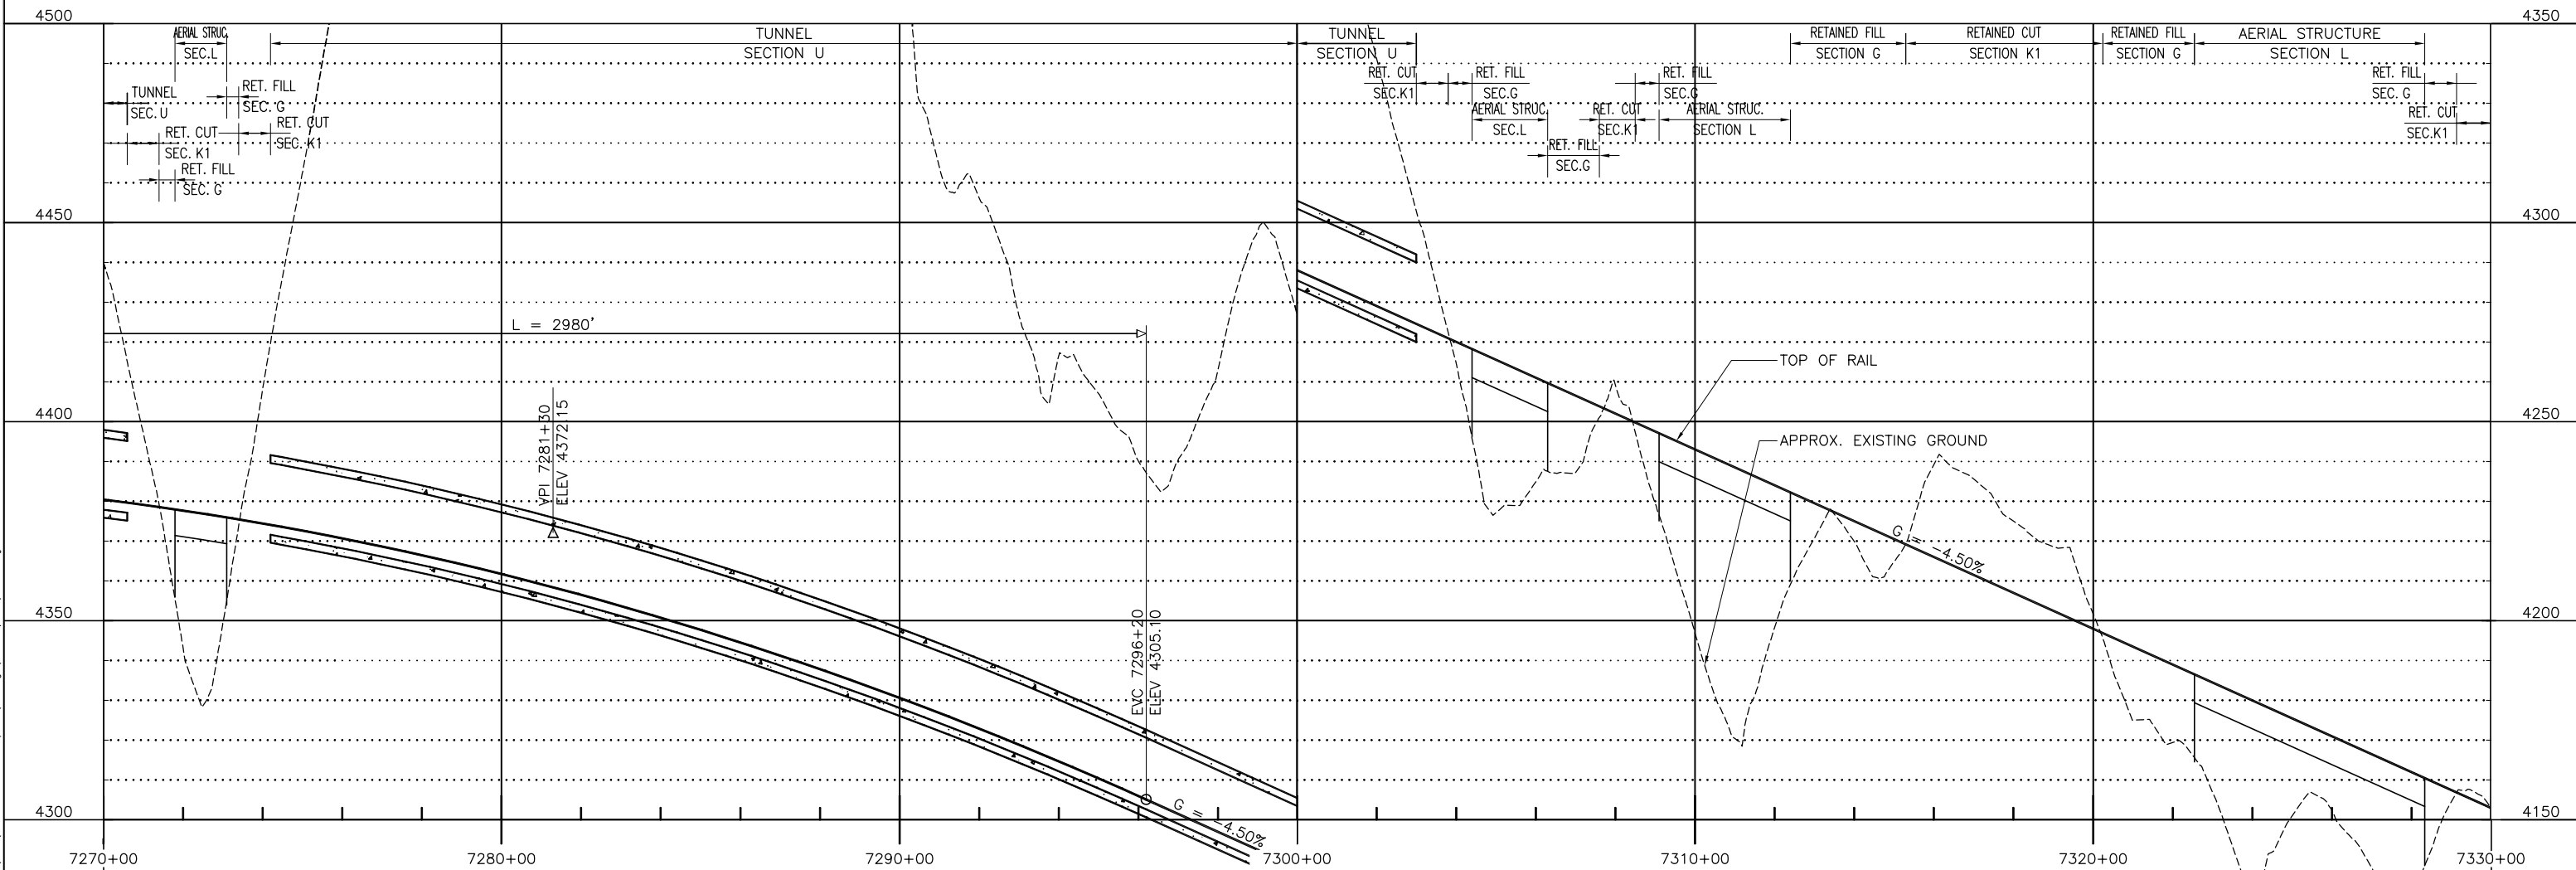

**PROFILE**



REV	DATE	BY	SUB	APP	DESCRIPTION

DESIGNED BY  
T. LUNA  
DRAWN BY  
L. DIFUNTORUM  
CHECKED BY  
J. MAHER  
IN CHARGE  
C. BARBER  
DATE  
17JUN09




2101 Webster St., Suite 1000  
Oakland, CA 94612  
Phone: (510) 419-6000  
Fax: (510) 419-5355  
S-A-2-4


**DESERTXPRESS**  
VICTORVILLE TO LAS VEGAS  
PLAN AND PROFILE  
SEGMENT 4, ALTERNATIVE C  
STA. DX1 7270+00 TO DX1 7330+00  
SHEET 120C

CADD FILENAME C218C.dwg		
SIZE D	SCALE 1"=200'H; 1"=20'V	
CONTRACT NO.		
REV. A	SHEET NO. C220C	PAGE NO.

L:\work\103156 - Desert Express Drawings\DESIGN\CIVIL\C218C.dwg  
 2009-07-14 2:08pm  
 L:\work\103156 - Desert Express Drawings\DESIGN\CIVIL\C218C.dwg  
 L:\work\103156 - Desert Express Drawings\DESIGN\CIVIL\C218C.dwg

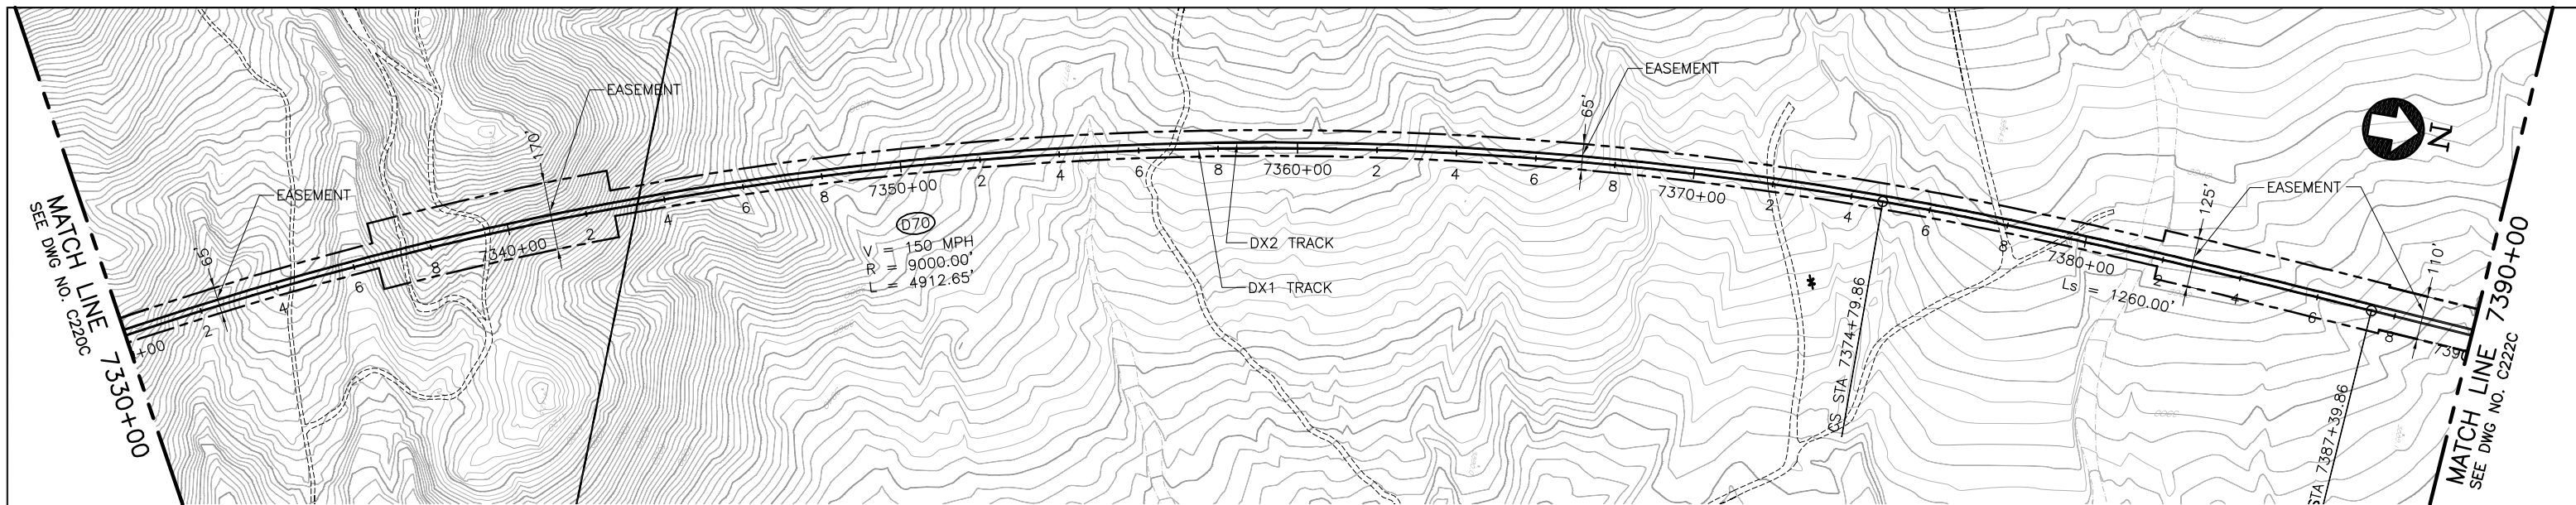

**PLAN**

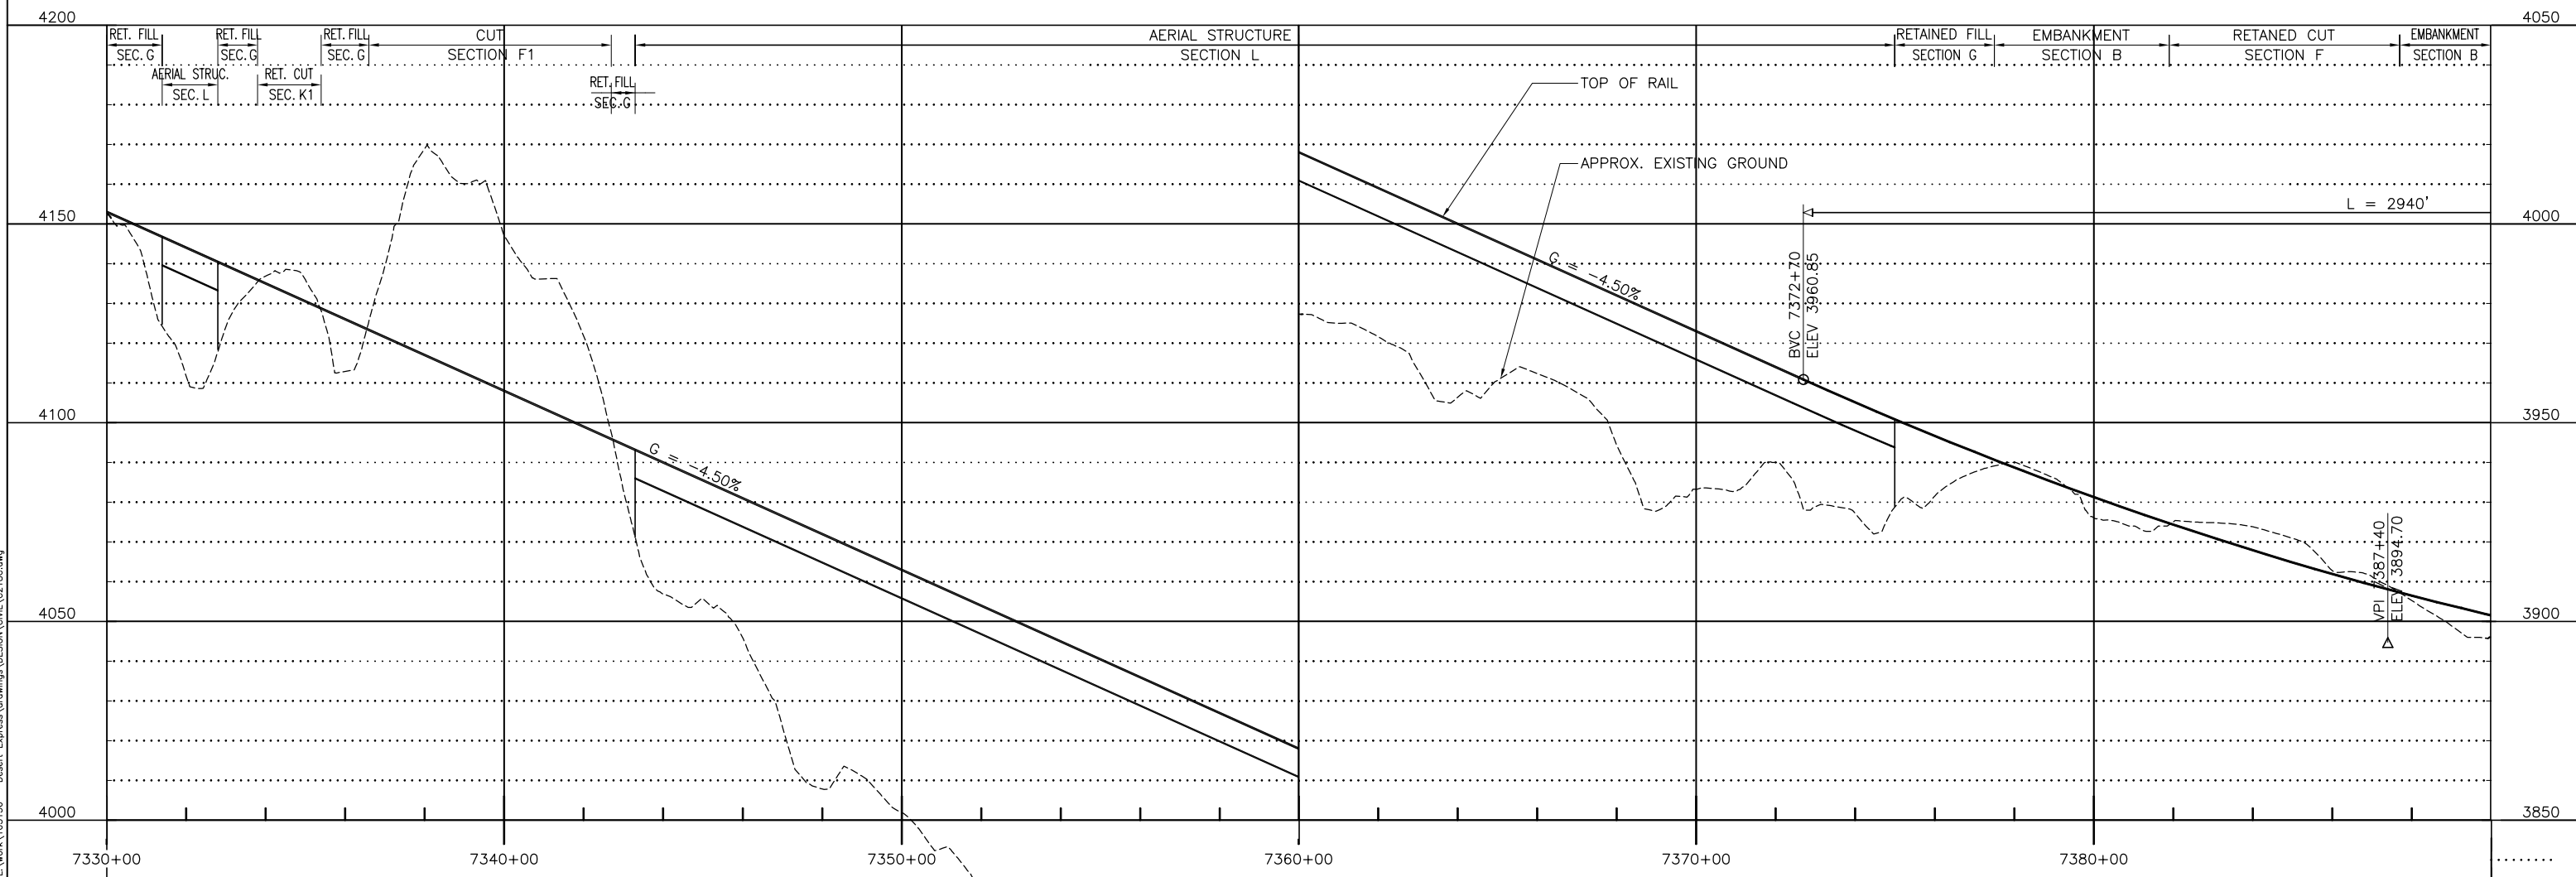

**PROFILE**



L:\work\103156 - Desert Express\Drawings\DESIGN\C211C.dwg  
 17 JUN 2009 2:14 PM  
 L:\work\103156 - Desert Express\Drawings\DESIGN\C211C.dwg

REV	DATE	BY	SUB	APP	DESCRIPTION


DESIGNED BY  
 T. LUNA  
 DRAWN BY  
 L. DIFUNTORUM  
 CHECKED BY  
 J. MAHER  
 IN CHARGE  
 C. BARBER  
 DATE  
 17JUN09




2101 Webster St., Suite 1000  
 Oakland, CA 94612  
 Phone: (510) 419-6000  
 Fax: (510) 419-5355  
 S-A-2-5

**DESERTXPRESS**  
**VICTORVILLE TO LAS VEGAS**  
 PLAN AND PROFILE  
 SEGMENT 4, ALTERNATIVE C  
 STA. DX1 7330+00 TO DX1 7390+00  
 SHEET 121C

CADD FILENAME C221C.dwg		
SIZE D	SCALE 1"=200'H; 1"=20'V	
CONTRACT NO.		
REV. A	SHEET NO. C221C	PAGE NO.

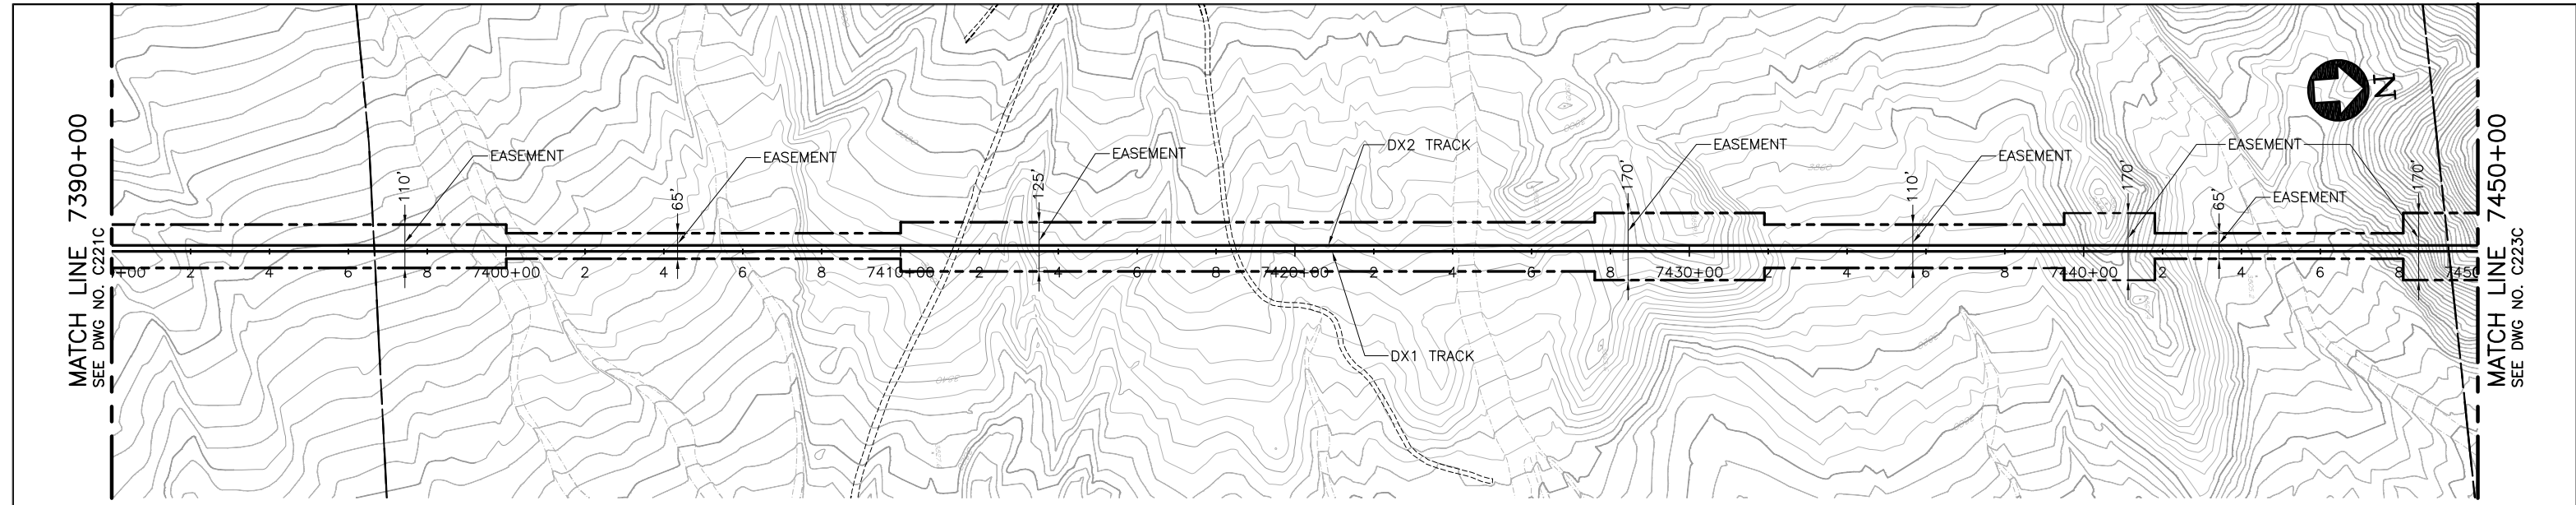

**PLAN**

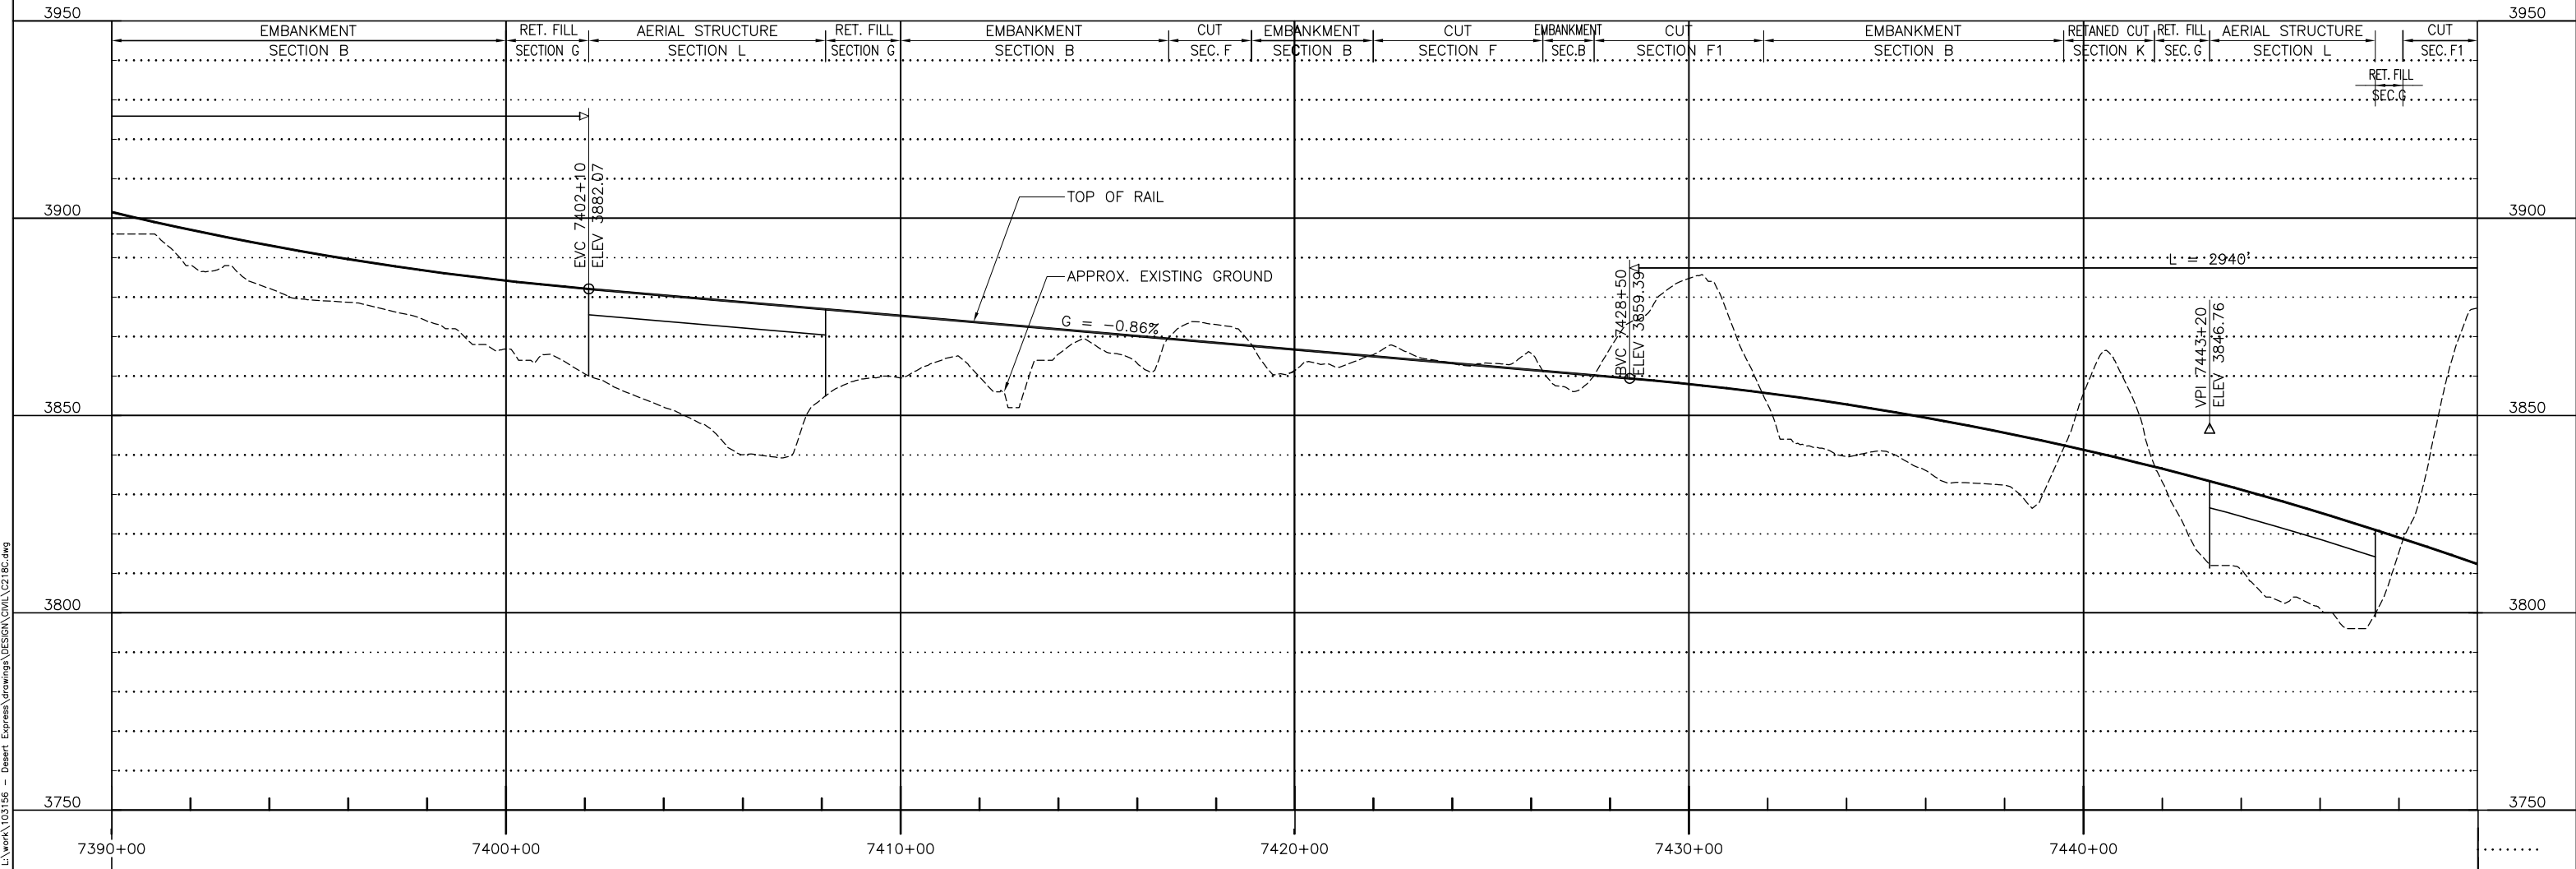

**PROFILE**

REV	DATE	BY	SUB	APP	DESCRIPTION

DESIGNED BY  
T. LUNA  
DRAWN BY  
L. DIFUNTORUM  
CHECKED BY  
J. MAHER  
IN CHARGE  
C. BARBER  
DATE  
17JUN09




2101 Webster St., Suite 1000  
Oakland, CA 94612  
Phone: (510) 419-6000  
Fax: (510) 419-5355  
S-A-2-6

**DESERTXPRESS**  
VICTORVILLE TO LAS VEGAS  
PLAN AND PROFILE  
SEGMENT 4, ALTERNATIVE C  
STA. DX1 7390+00 TO DX1 7450+00  
SHEET 122C


CADD FILENAME C221C.dwg		
SIZE D	SCALE 1"=200'H; 1"=20'V	
CONTRACT NO.		
REV. A	SHEET NO. C222C	PAGE NO.

I:\difun\work\103156 - Desert Express\Drawings\DESIGN\Civil\C212C.dwg




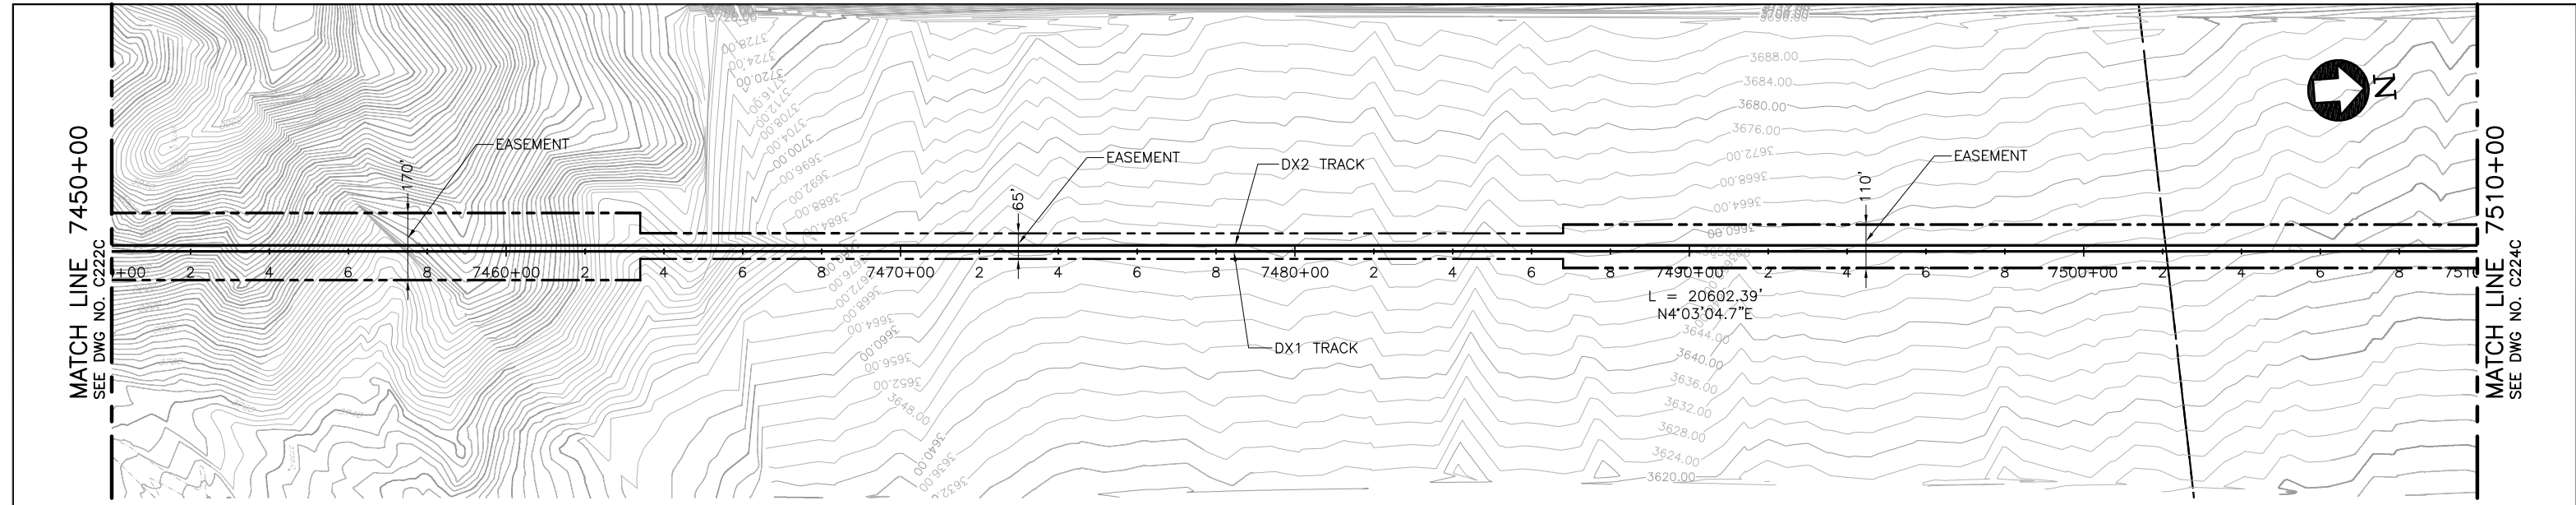

PLAN

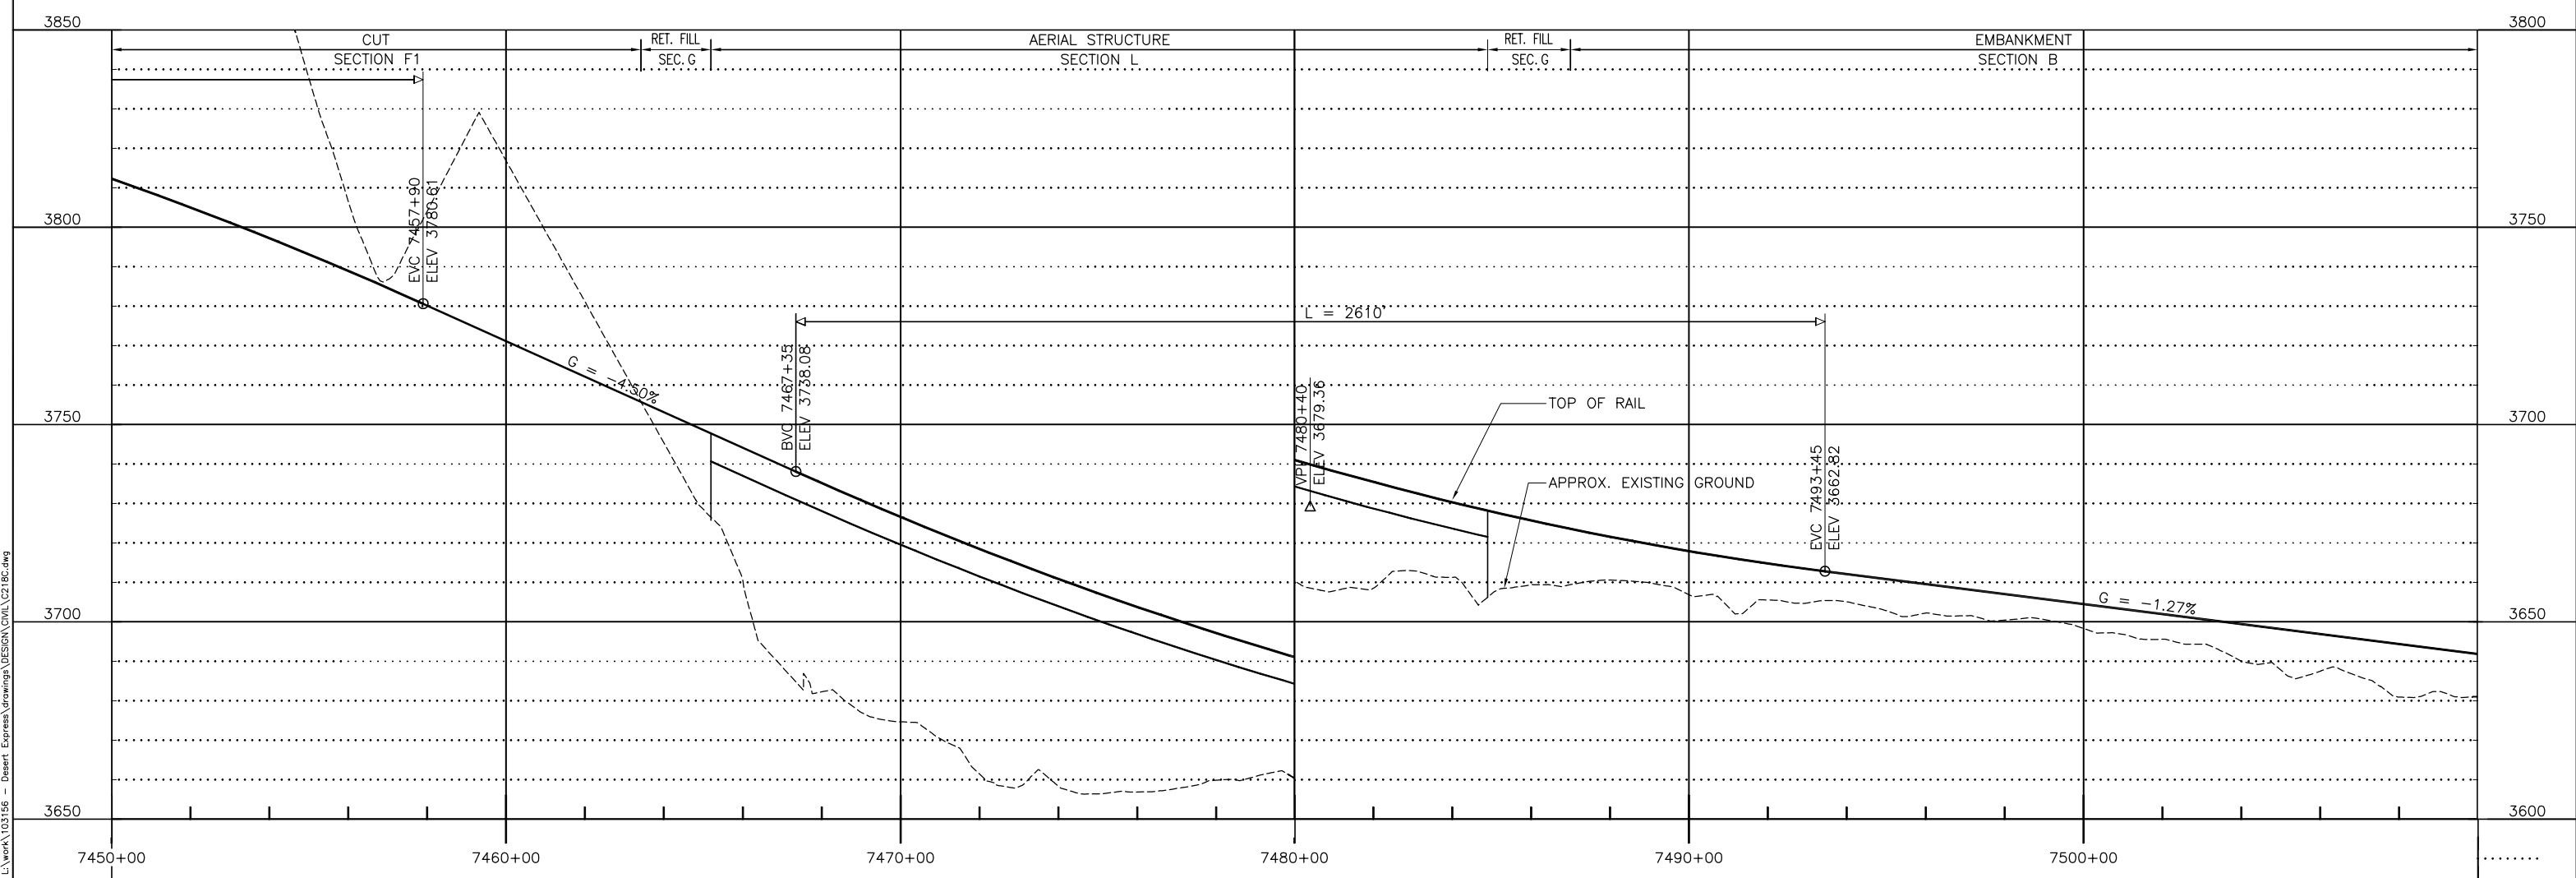

PROFILE

 

REV	DATE	BY	SUB	APP	DESCRIPTION

DESIGNED BY  
T. LUNA  
DRAWN BY  
L. DIFUNTORUM  
CHECKED BY  
J. MAHER  
IN CHARGE  
C. BARBER  
DATE  
17JUN09




2101 Webster St., Suite 1000  
Oakland, CA 94612  
Phone: (510) 419-6000  
Fax: (510) 419-5355  
S-A-2-7


DESERTXPRESS  
VICTORVILLE TO LAS VEGAS  
PLAN AND PROFILE  
SEGMENT 4, ALTERNATIVE C  
STA. DX1 7450+00 TO DX1 7510+00  
SHEET 123C

CADD FILENAME C221C.dwg		
SIZE D	SCALE 1"=200'H; 1"=20'V	
CONTRACT NO.		
REV. A	SHEET NO. C223C	PAGE NO.

L:\work\103156 - Desert Express Drawings\DESIGN\C221C.dwg  
 17 JUN 2009 2:28pm  
 L:\work\103156 - Desert Express Drawings\DESIGN\C221C.dwg  
 L:\work\103156 - Desert Express Drawings\DESIGN\C221C.dwg

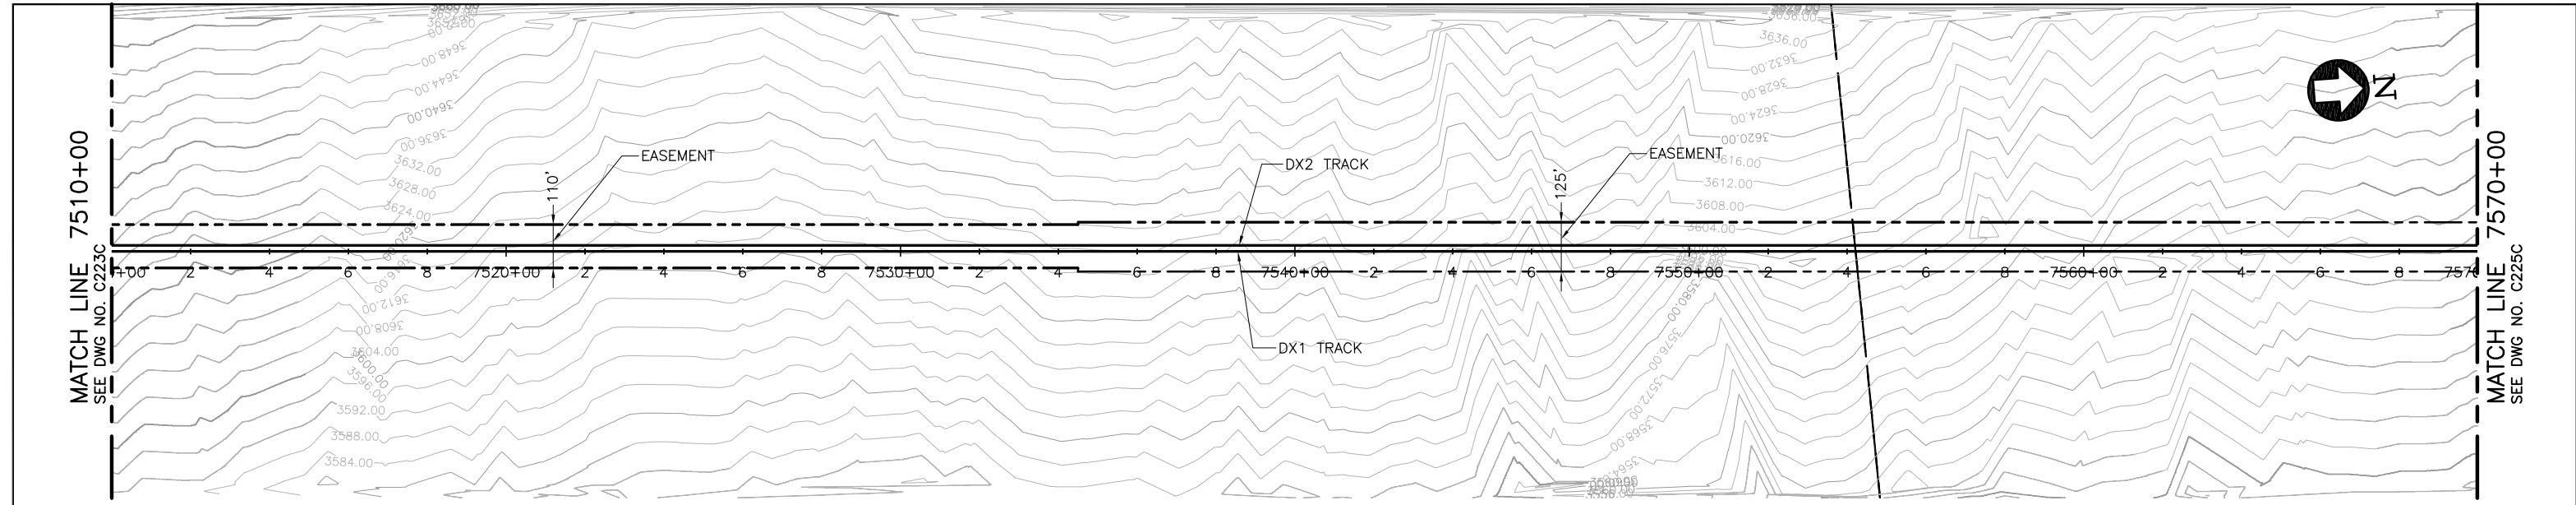

**PLAN**

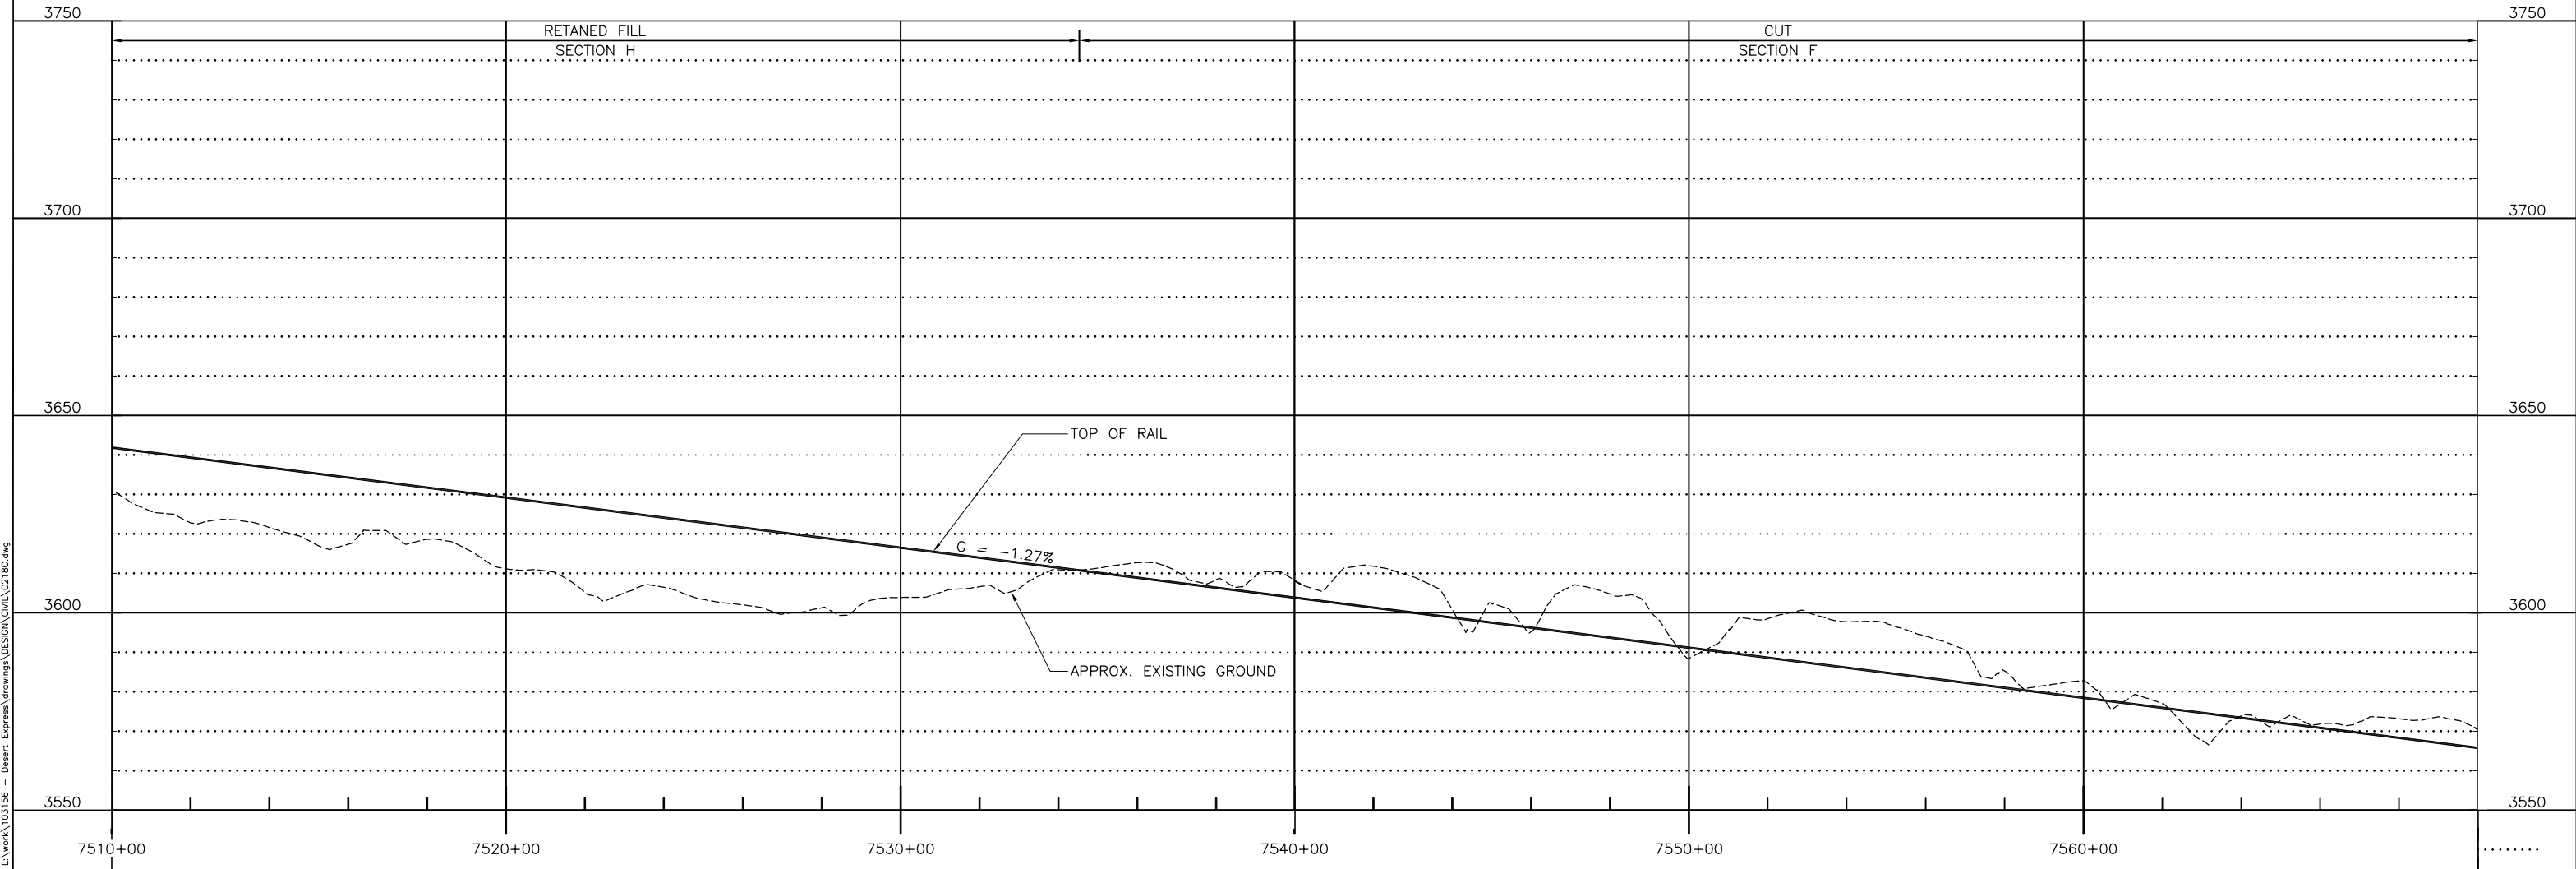

**PROFILE**

REV	DATE	BY	SUB	APP	DESCRIPTION

DESIGNED BY  
T. LUNA  
DRAWN BY  
L. DIFUNTORUM  
CHECKED BY  
J. MAHER  
IN CHARGE  
C. BARBER  
DATE  
17JUN09




2101 Webster St., Suite 1000  
Oakland, CA 94612  
Phone: (510) 419-6000  
Fax: (510) 419-5355  
S-A-2-8


**DESERTXPRESS**  
VICTORVILLE TO LAS VEGAS  
PLAN AND PROFILE  
SEGMENT 4, ALTERNATIVE C  
STA. DX1 7510+00 TO DX1 7570+00  
SHEET 124C

CADD FILENAME C221C.dwg		
SIZE D	SCALE 1"=200'H; 1"=20'V	CONTRACT NO.
REV. A	SHEET NO. C224C	PAGE NO.

I:\work\103156 - Desert Express\Drawings\DESIGN\Civil\C2124C.dwg

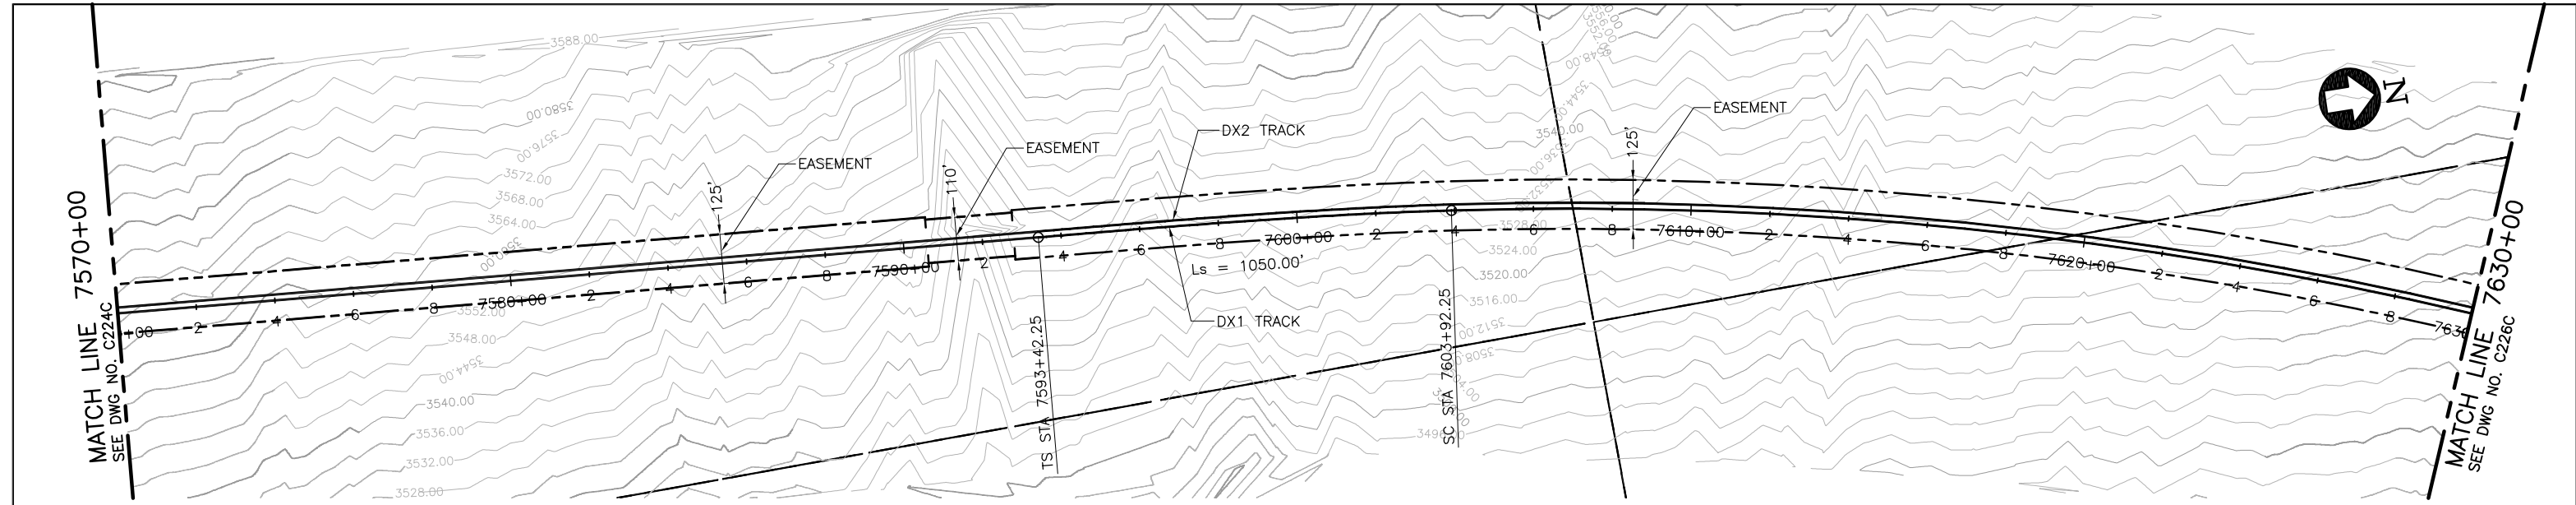

**PLAN**

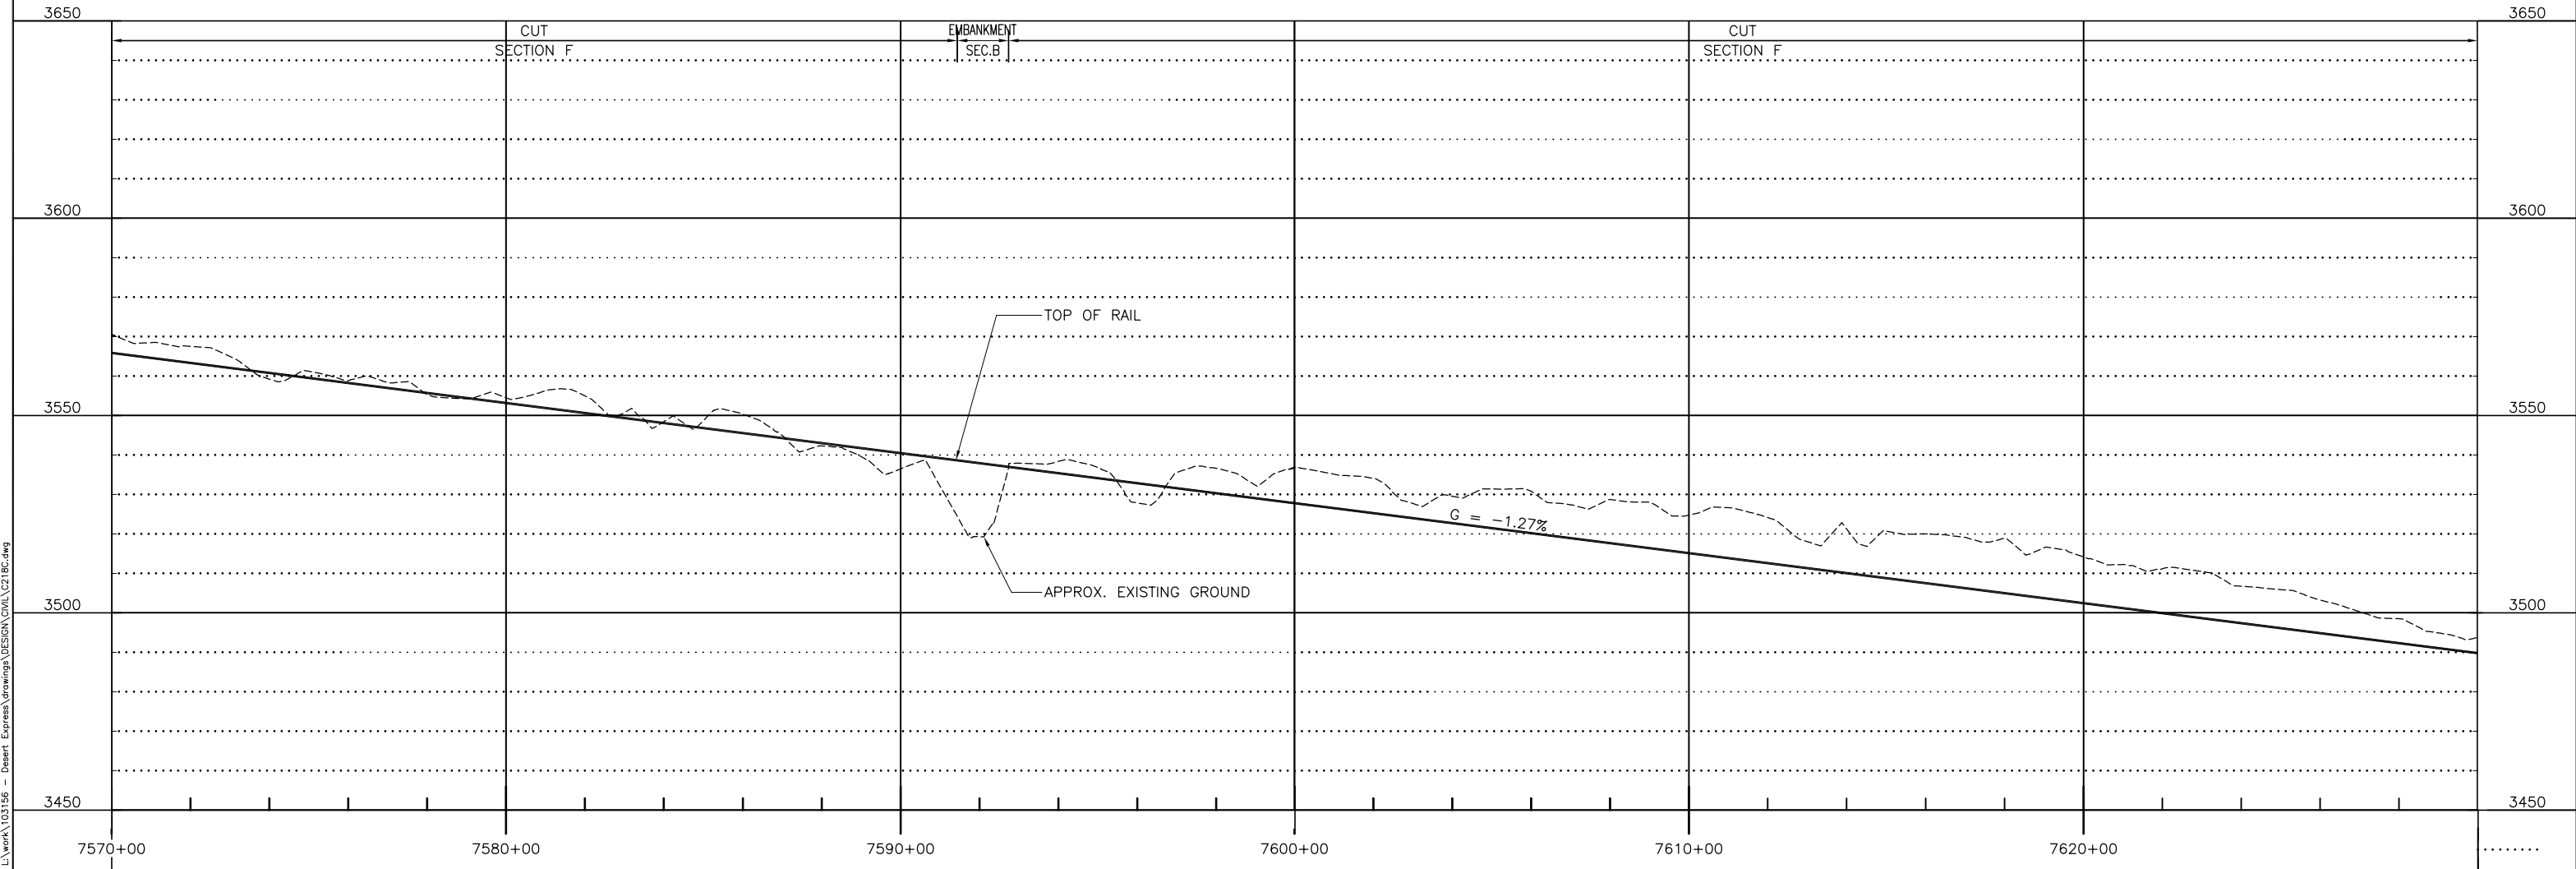

**PROFILE**

REV	DATE	BY	SUB	APP	DESCRIPTION

DESIGNED BY  
T. LUNA  
DRAWN BY  
L. DIFUNTORUM  
CHECKED BY  
J. MAHER  
IN CHARGE  
C. BARBER  
DATE  
17JUN09




2101 Webster St., Suite 1000  
Oakland, CA 94612  
Phone: (510) 419-6000  
Fax: (510) 419-5355  
S-A-2-9


**DESERTXPRESS**  
VICTORVILLE TO LAS VEGAS  
PLAN AND PROFILE  
SEGMENT 4, ALTERNATIVE C  
STA. DX1 7570+00 TO DX1 7630+00  
SHEET 125C

CADD FILENAME C221C.dwg		
SIZE D	SCALE 1"=200'H; 1"=20'V	CONTRACT NO.
REV. A	SHEET NO. C225C	PAGE NO.

L:\work\103156 - Desert Express\Drawings\DESIGN\Civil\C215C.dwg  
 17 JUN 2009 2:24pm  
 L:\work\103156 - Desert Express\Drawings\DESIGN\Civil\C215C.dwg

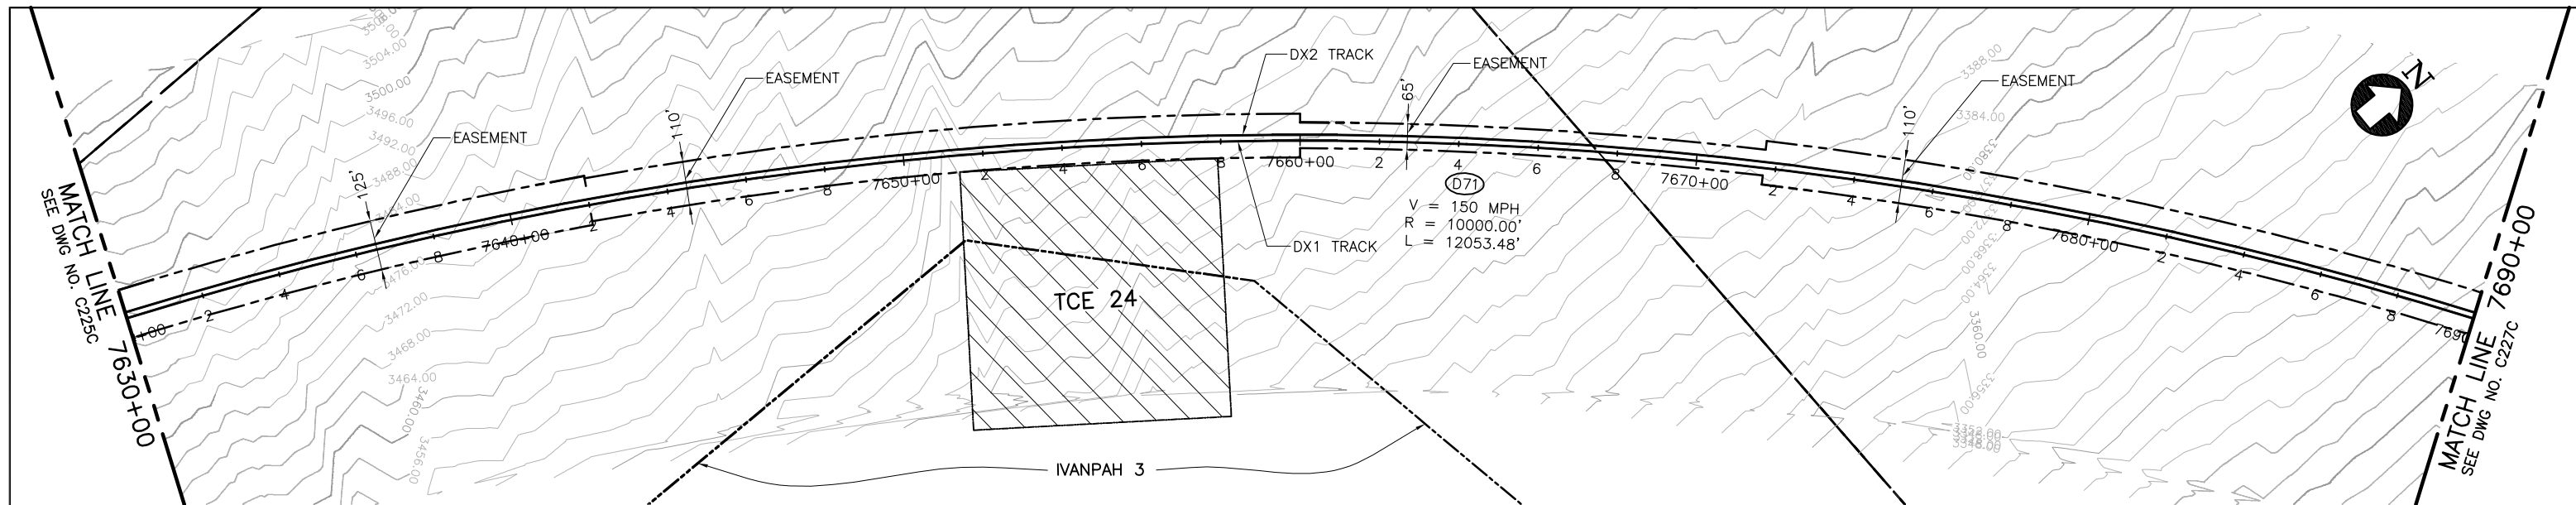

**PLAN**

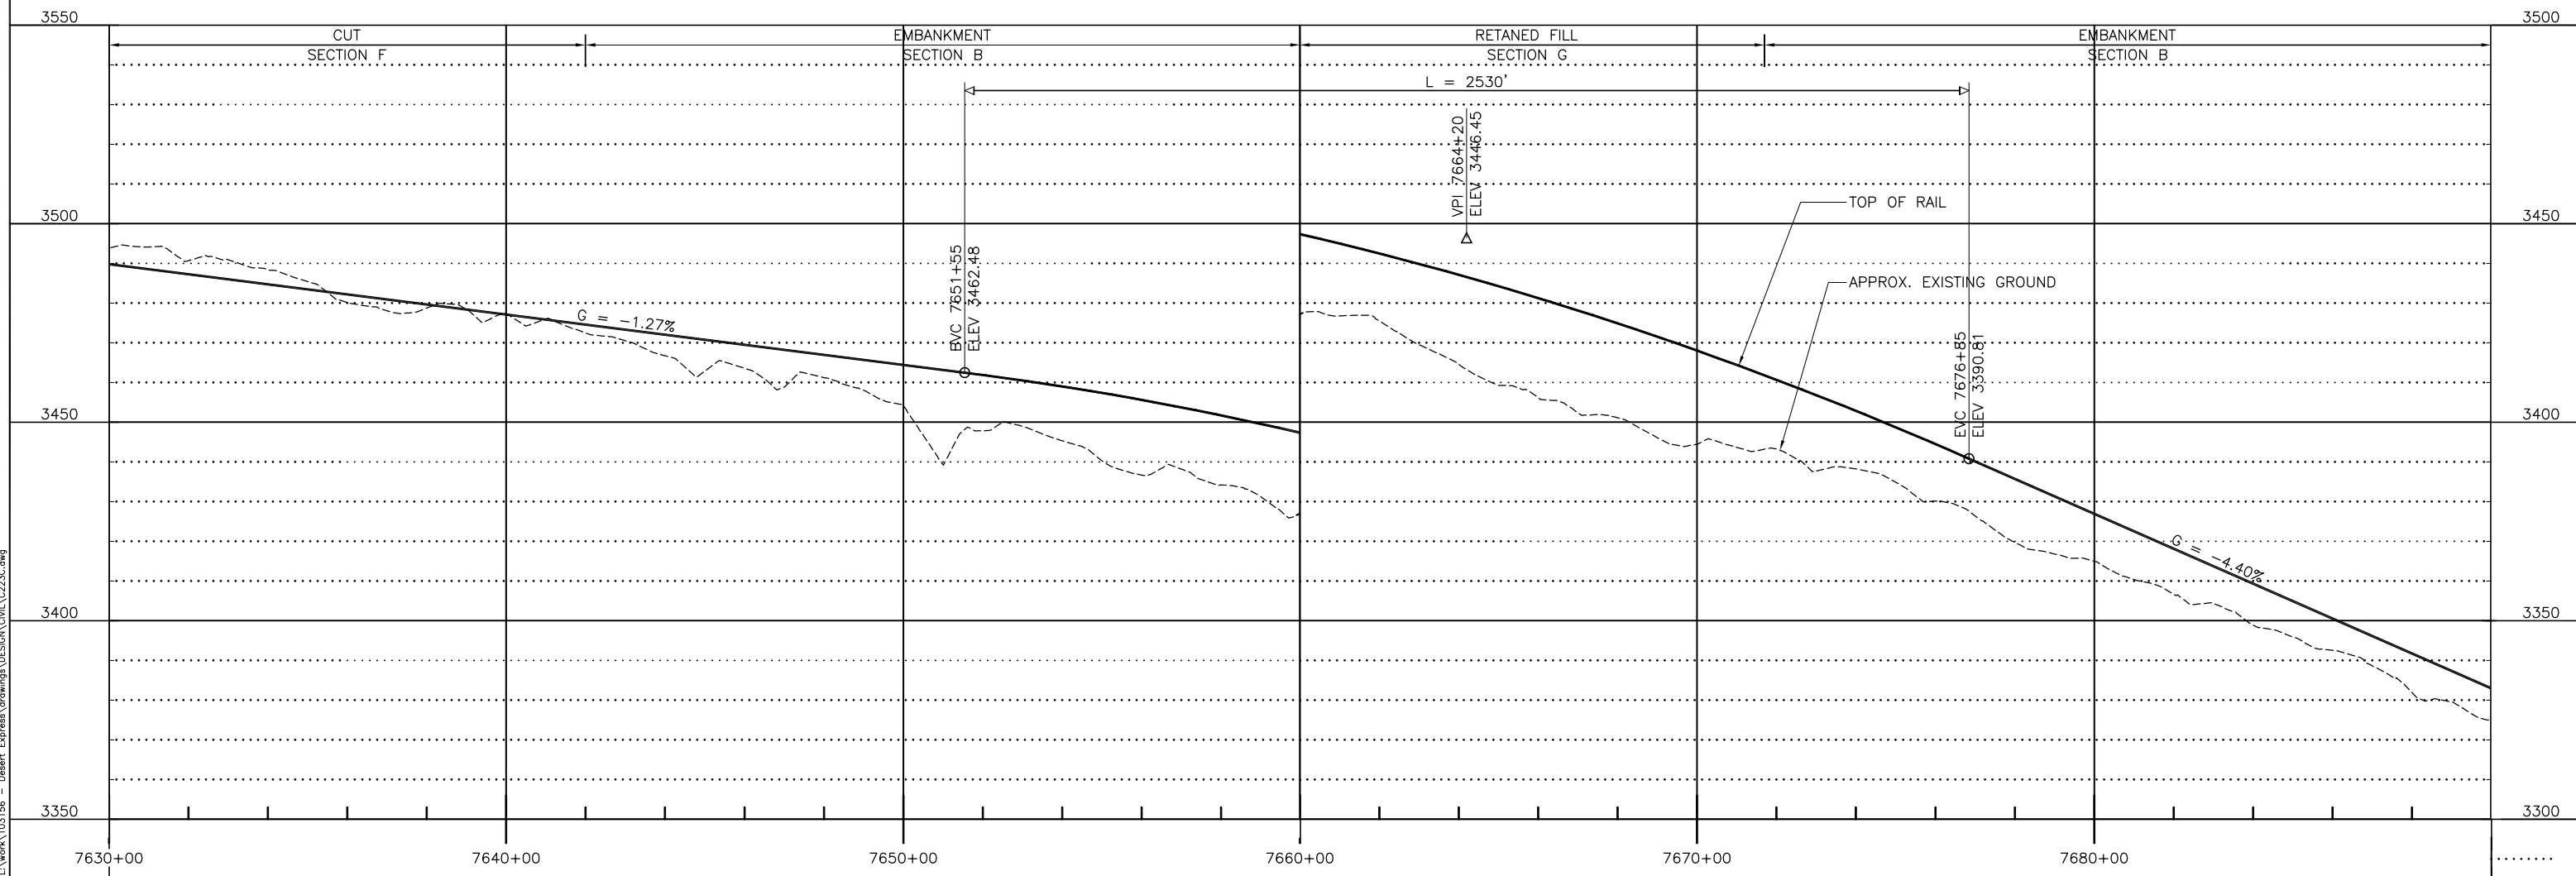

**PROFILE**



L:\work\103156 - Desert Express\Drawings\DESIGN\CIVIL\C223C.dwg  
 17 JUN 2009 4:44pm  
 L:\work\103156 - Desert Express\Drawings\DESIGN\CIVIL\C223C.dwg

REV	DATE	BY	SUB	APP	DESCRIPTION

DESIGNED BY  
 T. LUNA  
 DRAWN BY  
 L. DIFUNTORUM  
 CHECKED BY  
 J. MAHER  
 IN CHARGE  
 C. BARBER  
 DATE  
 17JUN09




2101 Webster St., Suite 1000  
 Oakland, CA 94612  
 Phone: (510) 419-6000  
 Fax: (510) 419-5355  
 S-A-2-10


**DESERTXPRESS**  
 VICTORVILLE TO LAS VEGAS  
 PLAN AND PROFILE  
 SEGMENT 4, ALTERNATIVE C  
 STA. DX1 7630+00 TO DX1 7690+00  
 SHEET 126C

CADD FILENAME C223C.dwg		
SIZE D	SCALE 1"=200'H; 1"=20'V	
CONTRACT NO.		
REV. A	SHEET NO. C226C	PAGE NO.



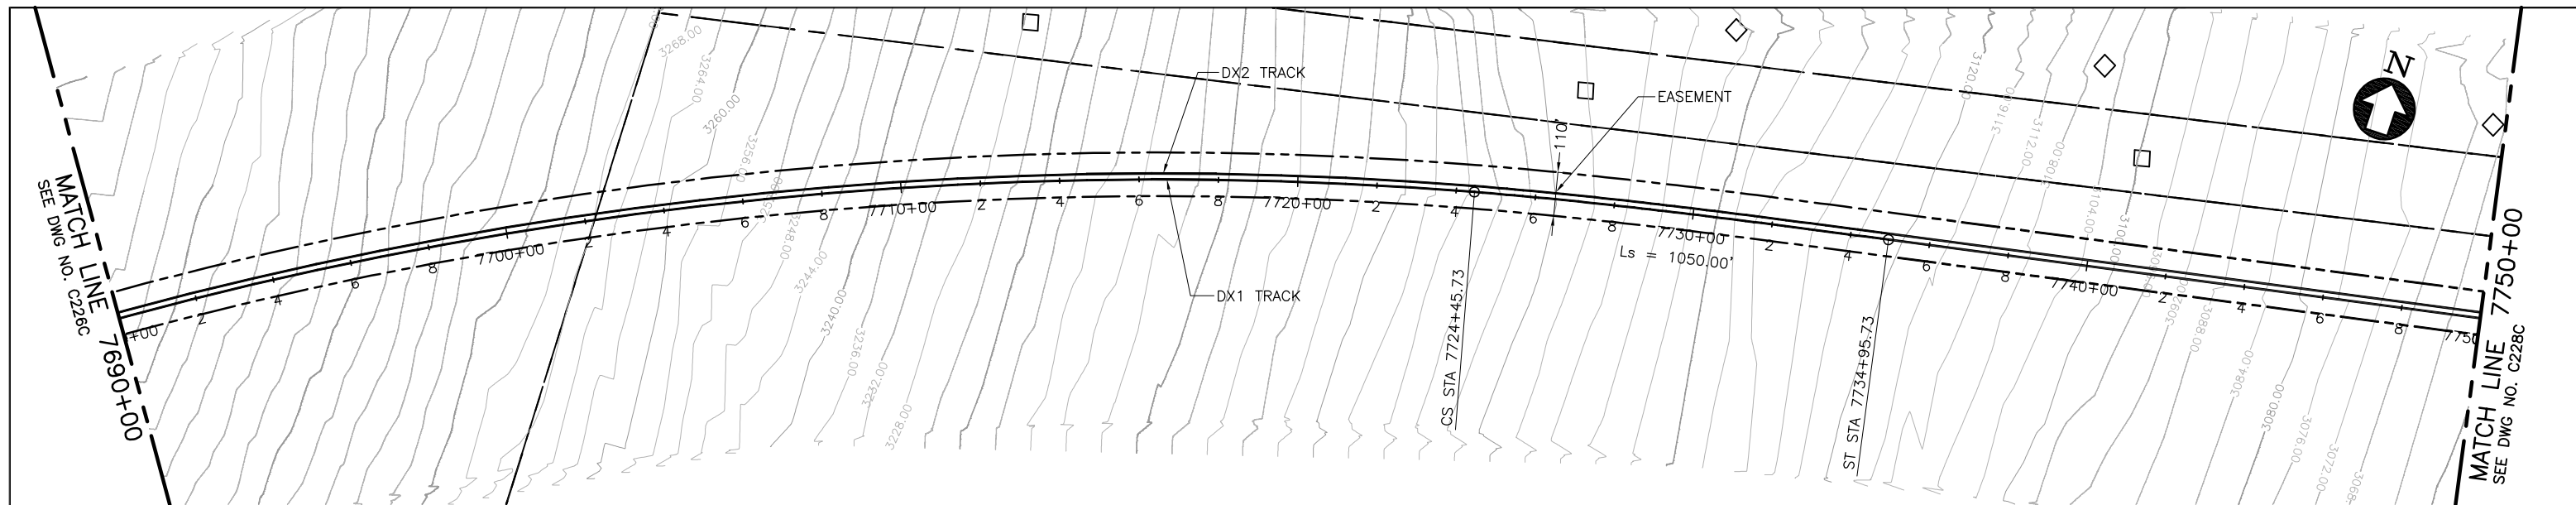

**PLAN**

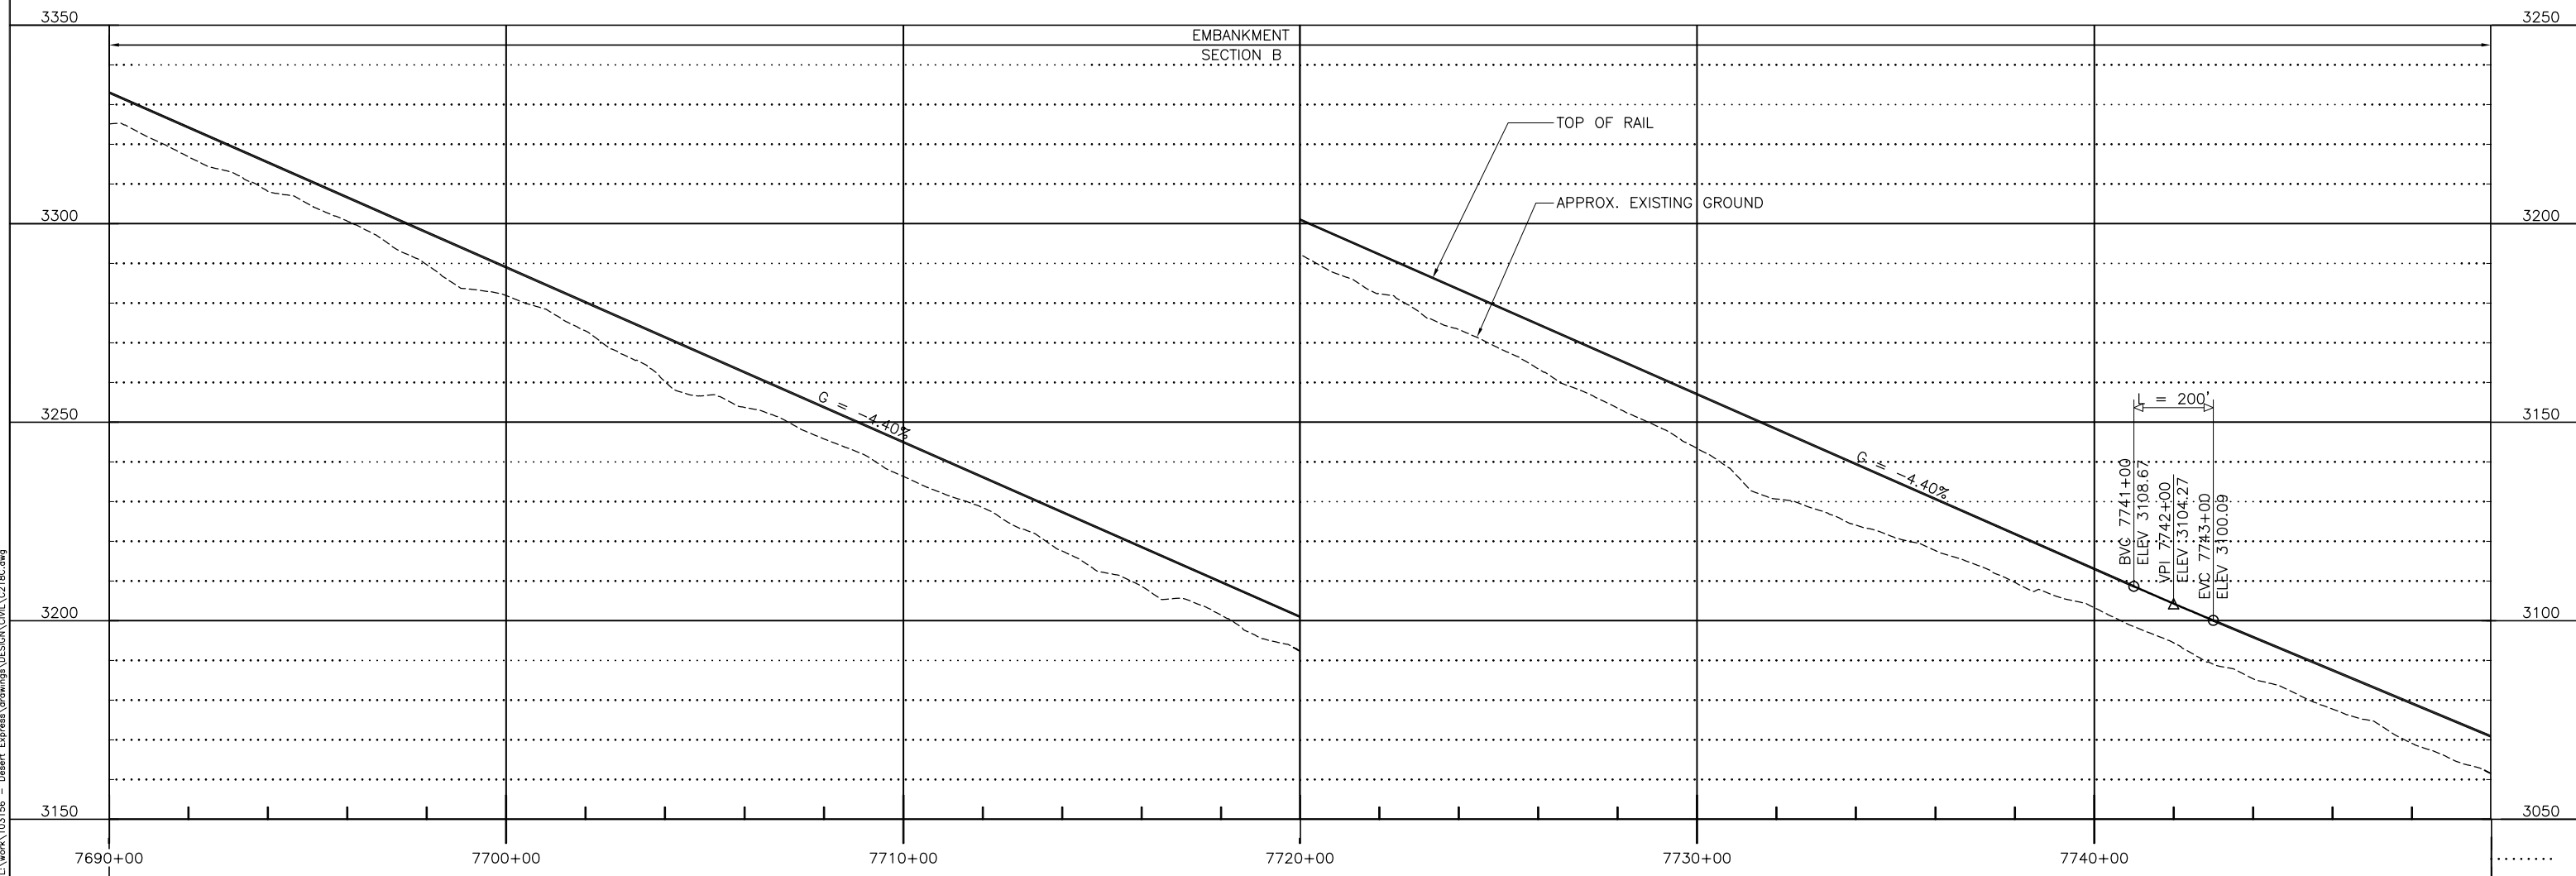

**PROFILE**



REV	DATE	BY	SUB	APP	DESCRIPTION

DESIGNED BY  
T. LUNA  
DRAWN BY  
L. DIFUNTORUM  
CHECKED BY  
J. MAHER  
IN CHARGE  
C. BARBER  
DATE  
17JUN09




2101 Webster St., Suite 1000  
Oakland, CA 94612  
Phone: (510) 419-6000  
Fax: (510) 419-5355  
S-A-2-11


**DESERTXPRESS**  
VICTORVILLE TO LAS VEGAS  
PLAN AND PROFILE  
SEGMENT 4, ALTERNATIVE C  
STA. DX1 7690+00 TO DX1 7750+00  
SHEET 127C

CADD FILENAME C221C.dwg		
SIZE D	SCALE 1"=200'H; 1"=20'V	
CONTRACT NO.		
REV. A	SHEET NO. C227C	PAGE NO.


I:\work\103156 - Desert Express\Drawings\DESIGN\CIVIL\C21C.dwg Jul 14, 2009 - 2:30pm L:\work\103156 - Desert Express\Drawings\DESIGN\CIVIL\C21C.dwg

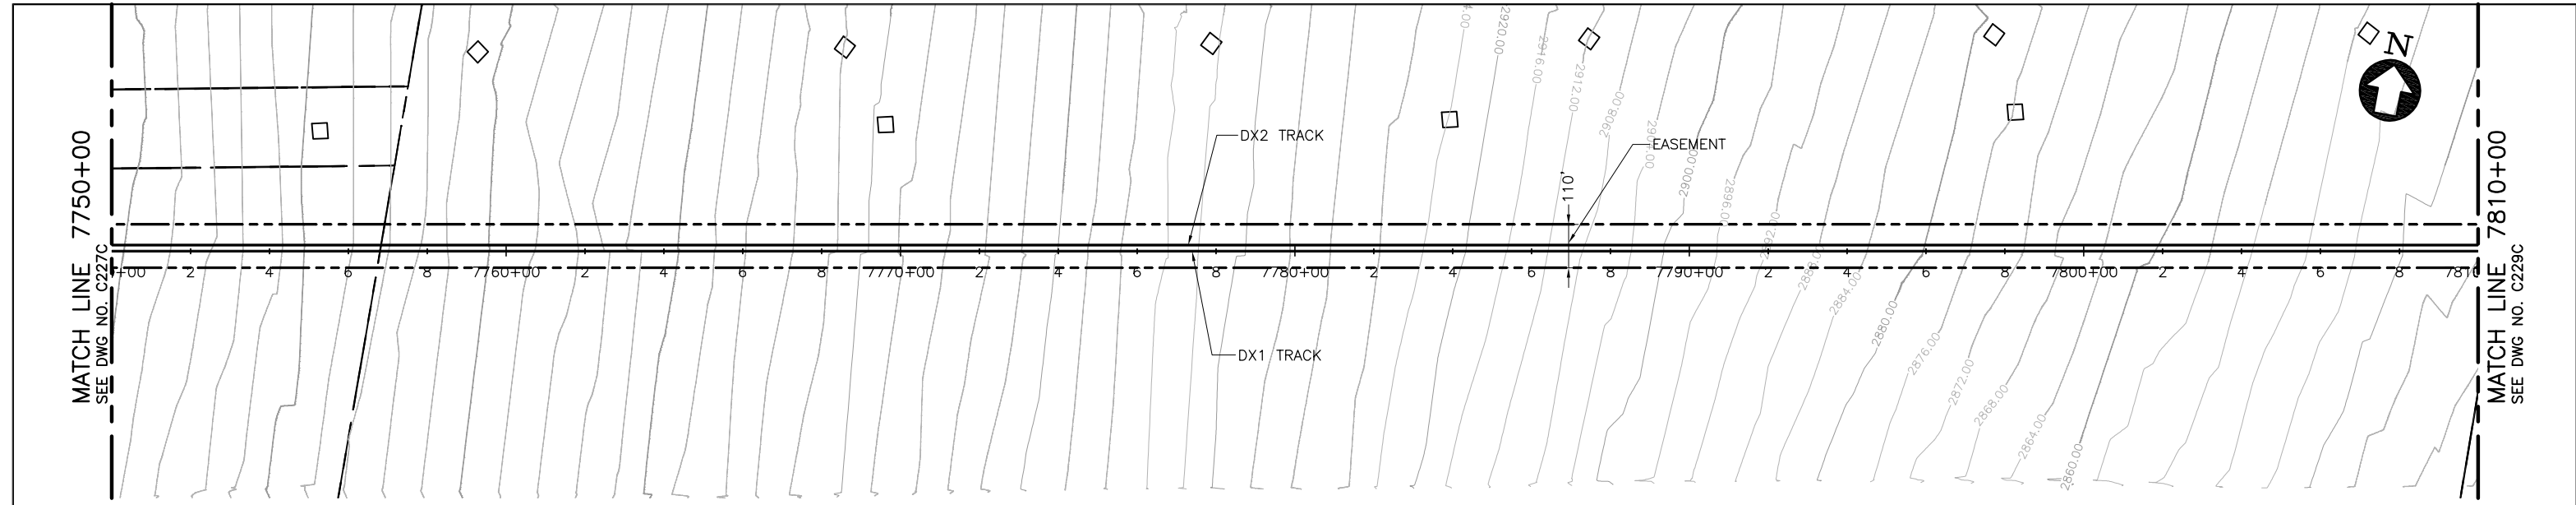

**PLAN**

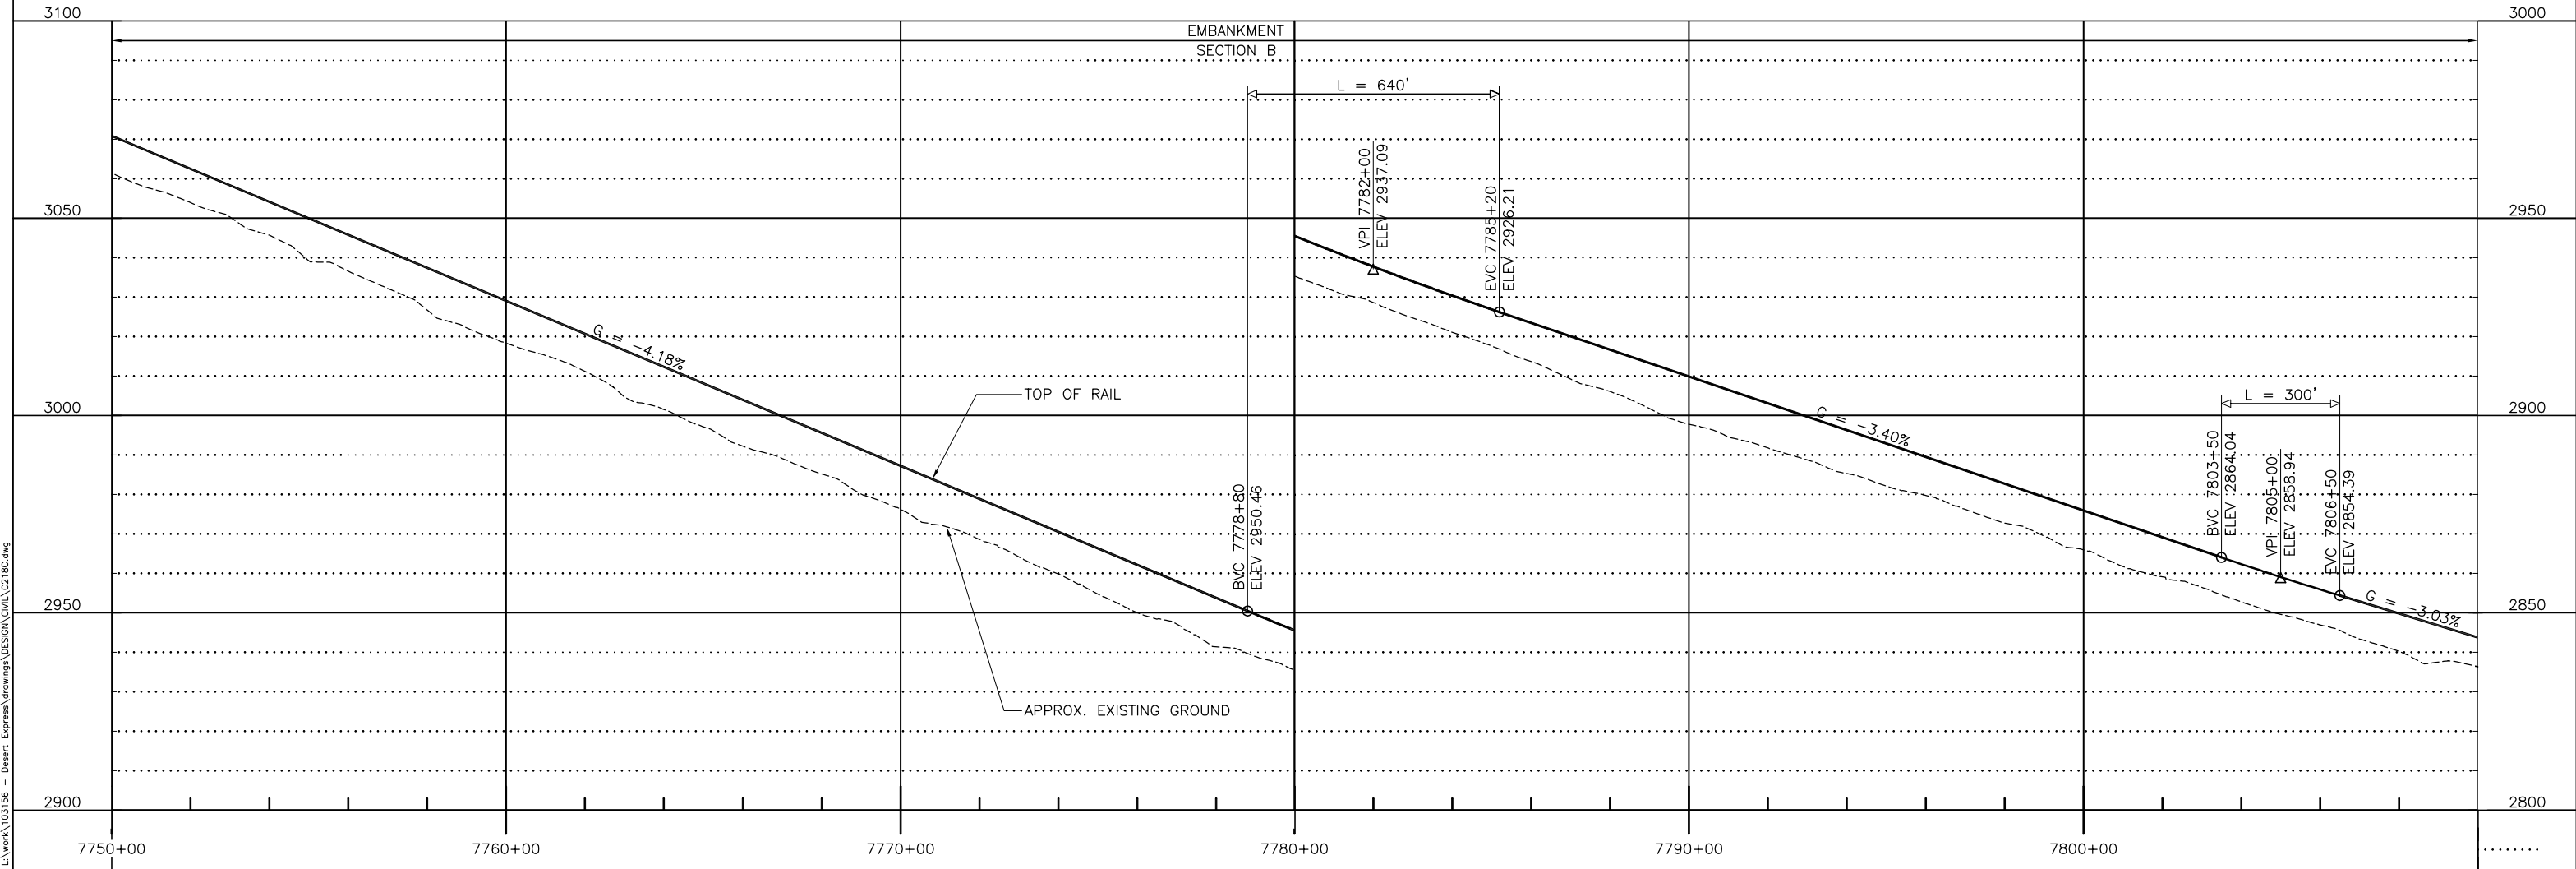

**PROFILE**

 

REV	DATE	BY	SUB	APP	DESCRIPTION


DESIGNED BY  
T. LUNA  
DRAWN BY  
L. DIFUNTORUM  
CHECKED BY  
J. MAHER  
IN CHARGE  
C. BARBER  
DATE  
17JUN09




2101 Webster St., Suite 1000  
Oakland, CA 94612  
Phone: (510) 419-6000  
Fax: (510) 419-5355  
S-A-2-12

<b>DESERTXPRESS</b> VICTORVILLE TO LAS VEGAS PLAN AND PROFILE SEGMENT 4, ALTERNATIVE C STA. DX1 7750+00 TO DX1 7810+00 SHEET 128C			CADD FILENAME C221C.dwg		
			SIZE D	SCALE 1"=200'H; 1"=20'V	
CONTRACT NO.			REV. A	SHEET NO. C228C	PAGE NO.


I:\work\103156 - Desert Express\Drawings\DESIGN\CIVIL\C218C.dwg Jul 14, 2009 - 2:31pm L:\work\103156 - Desert Express\Drawings\DESIGN\CIVIL\C218C.dwg

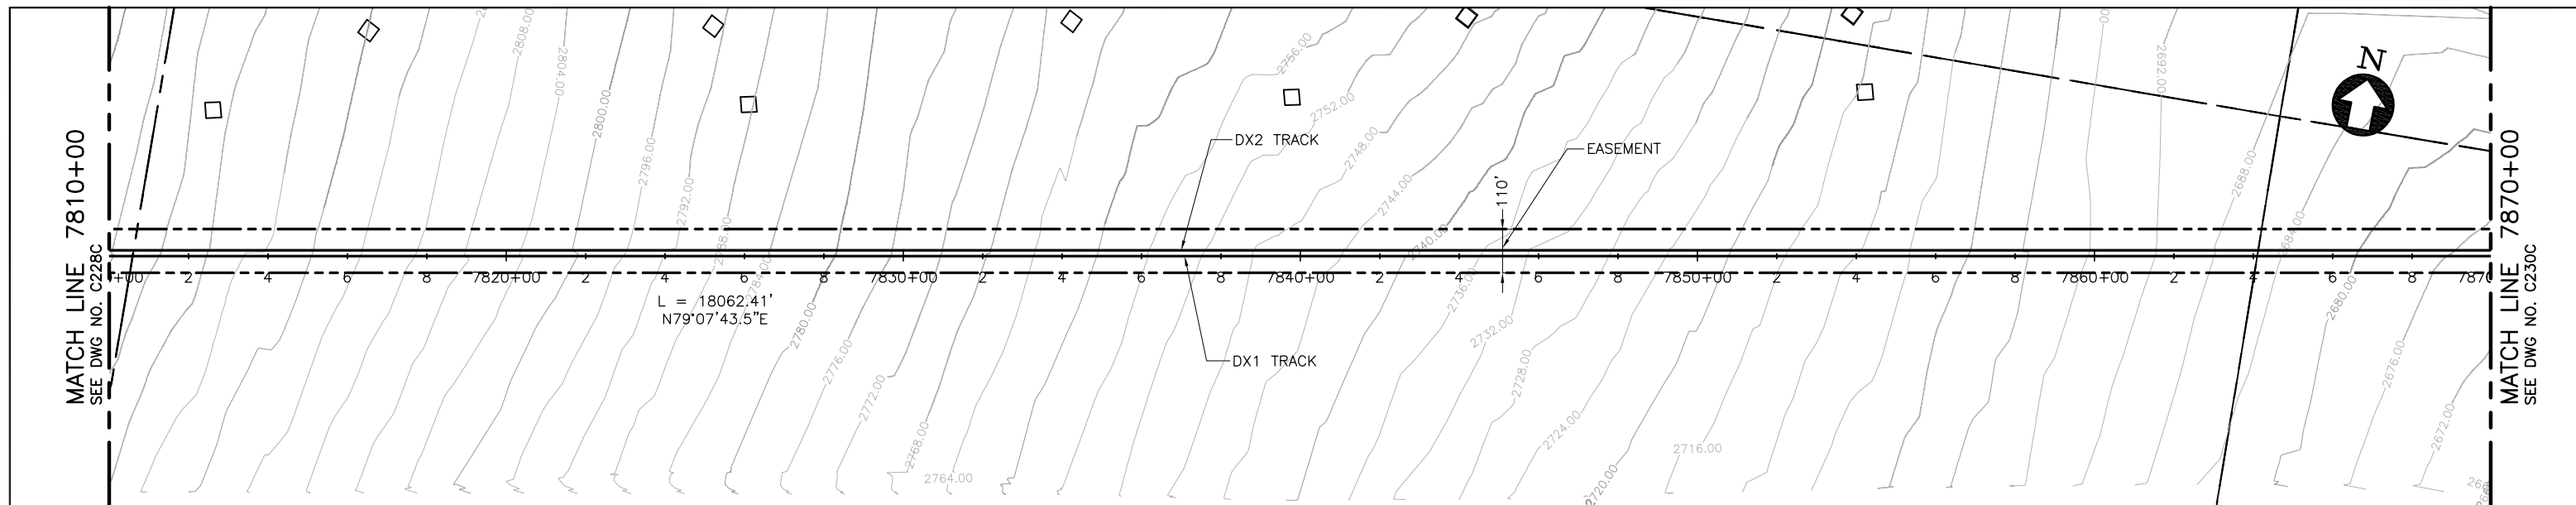

**PLAN**

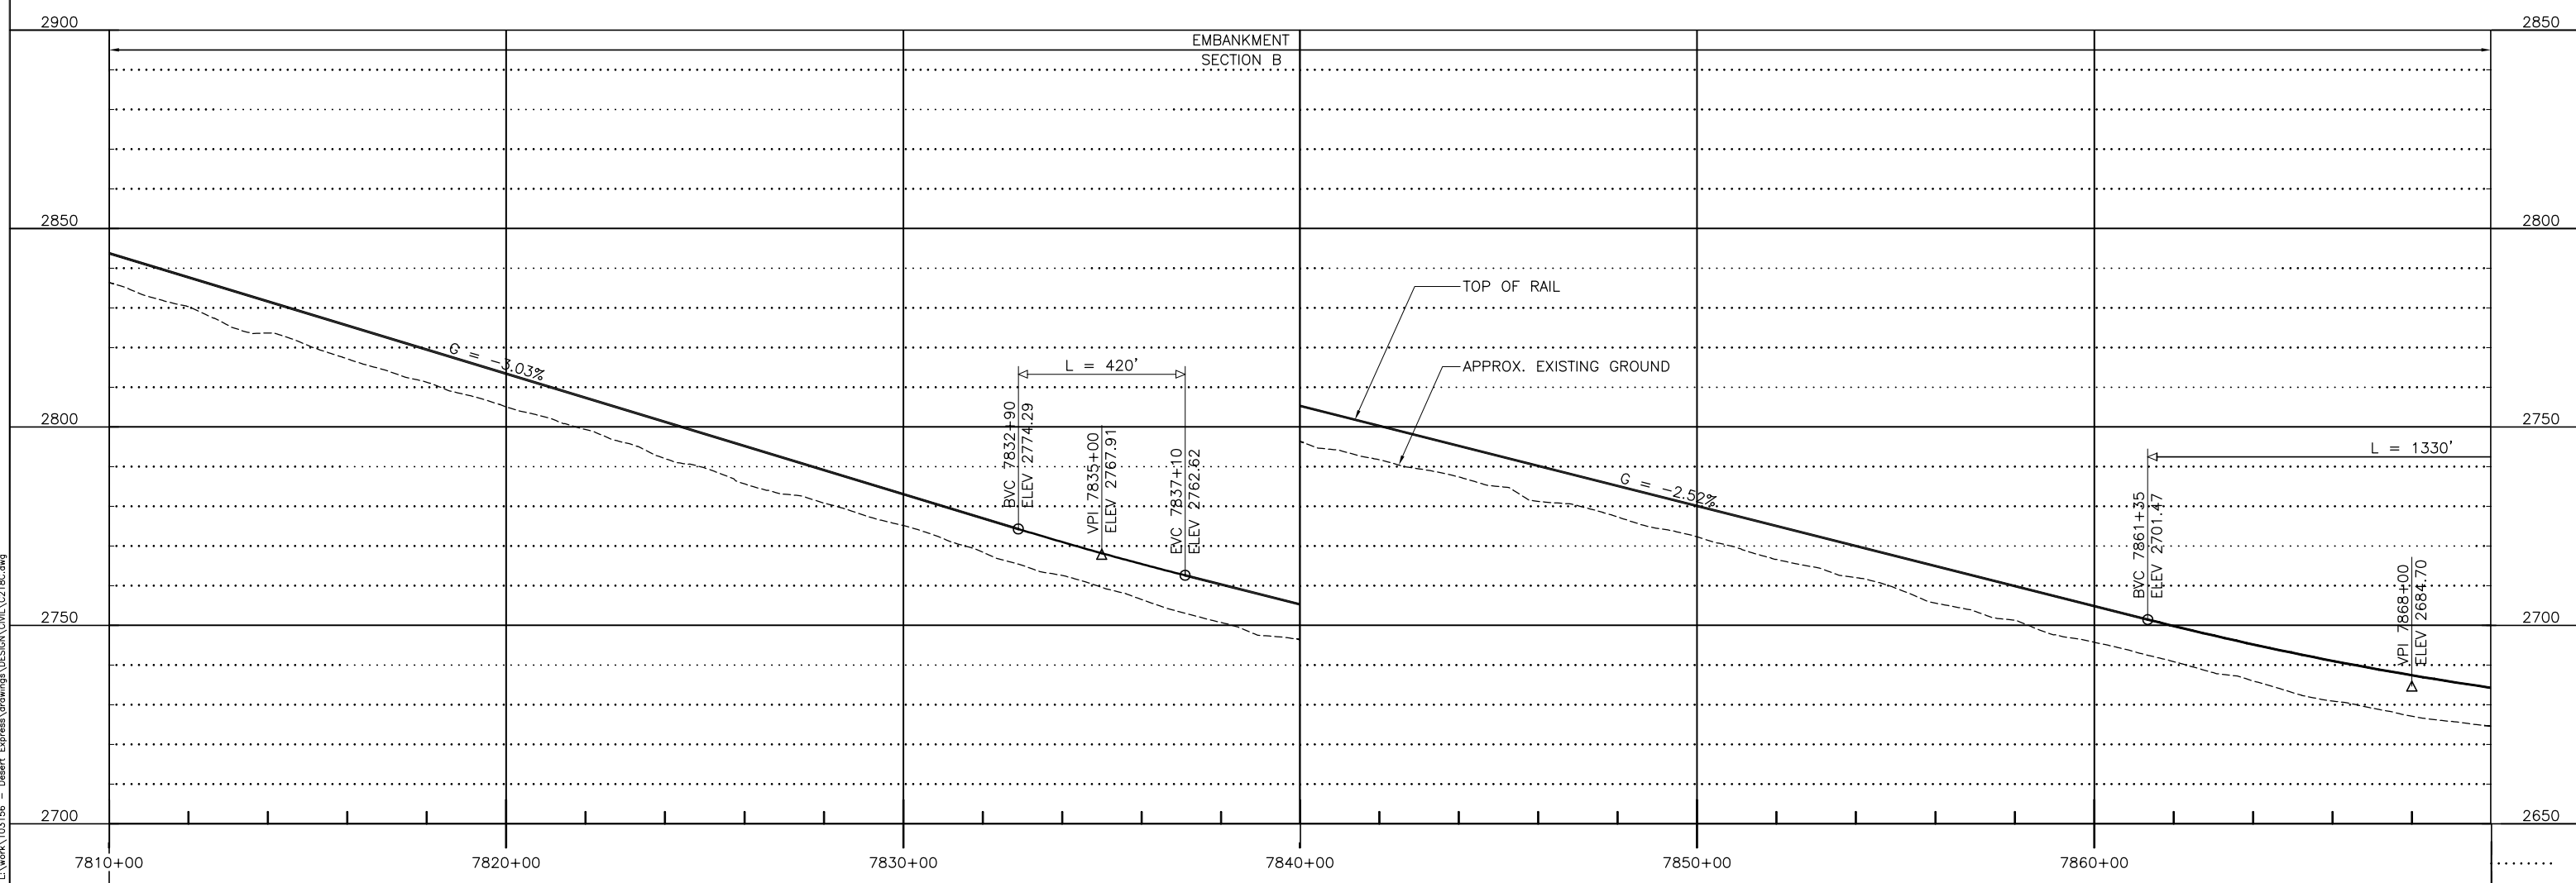

**PROFILE**

 

REV	DATE	BY	SUB	APP	DESCRIPTION

DESIGNED BY  
T. LUNA  
DRAWN BY  
L. DIFUNTORUM  
CHECKED BY  
J. MAHER  
IN CHARGE  
C. BARBER  
DATE  
17JUN09




2101 Webster St., Suite 1000  
Oakland, CA 94612  
Phone: (510) 419-6000  
Fax: (510) 419-5355  
S-A-2-13


**DESERTXPRESS**  
VICTORVILLE TO LAS VEGAS  
PLAN AND PROFILE  
SEGMENT 4, ALTERNATIVE C  
STA. DX1 7810+00 TO DX1 7870+00  
SHEET 129C

CADD FILENAME  
C221C.dwg  
SIZE SCALE  
D 1"=200'H; 1"=20'V  
CONTRACT NO.  
REV. SHEET NO. PAGE NO.  
A C229C


I:\work\103156 - Desert Express Drawings\DESIGN\C21C.dwg Jul 14, 2009 - 2:33pm

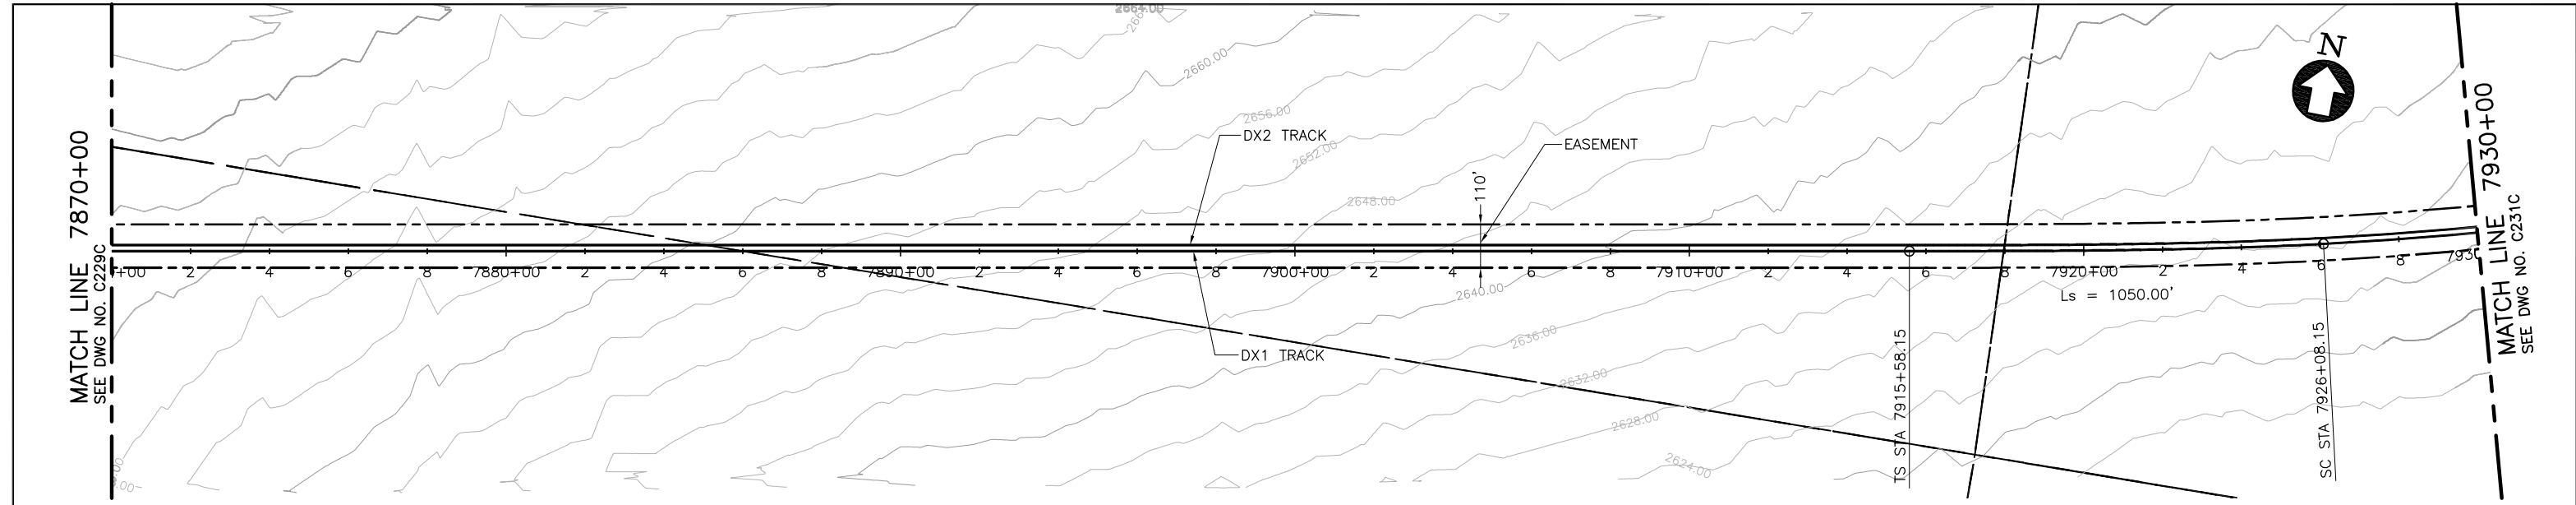

**PLAN**

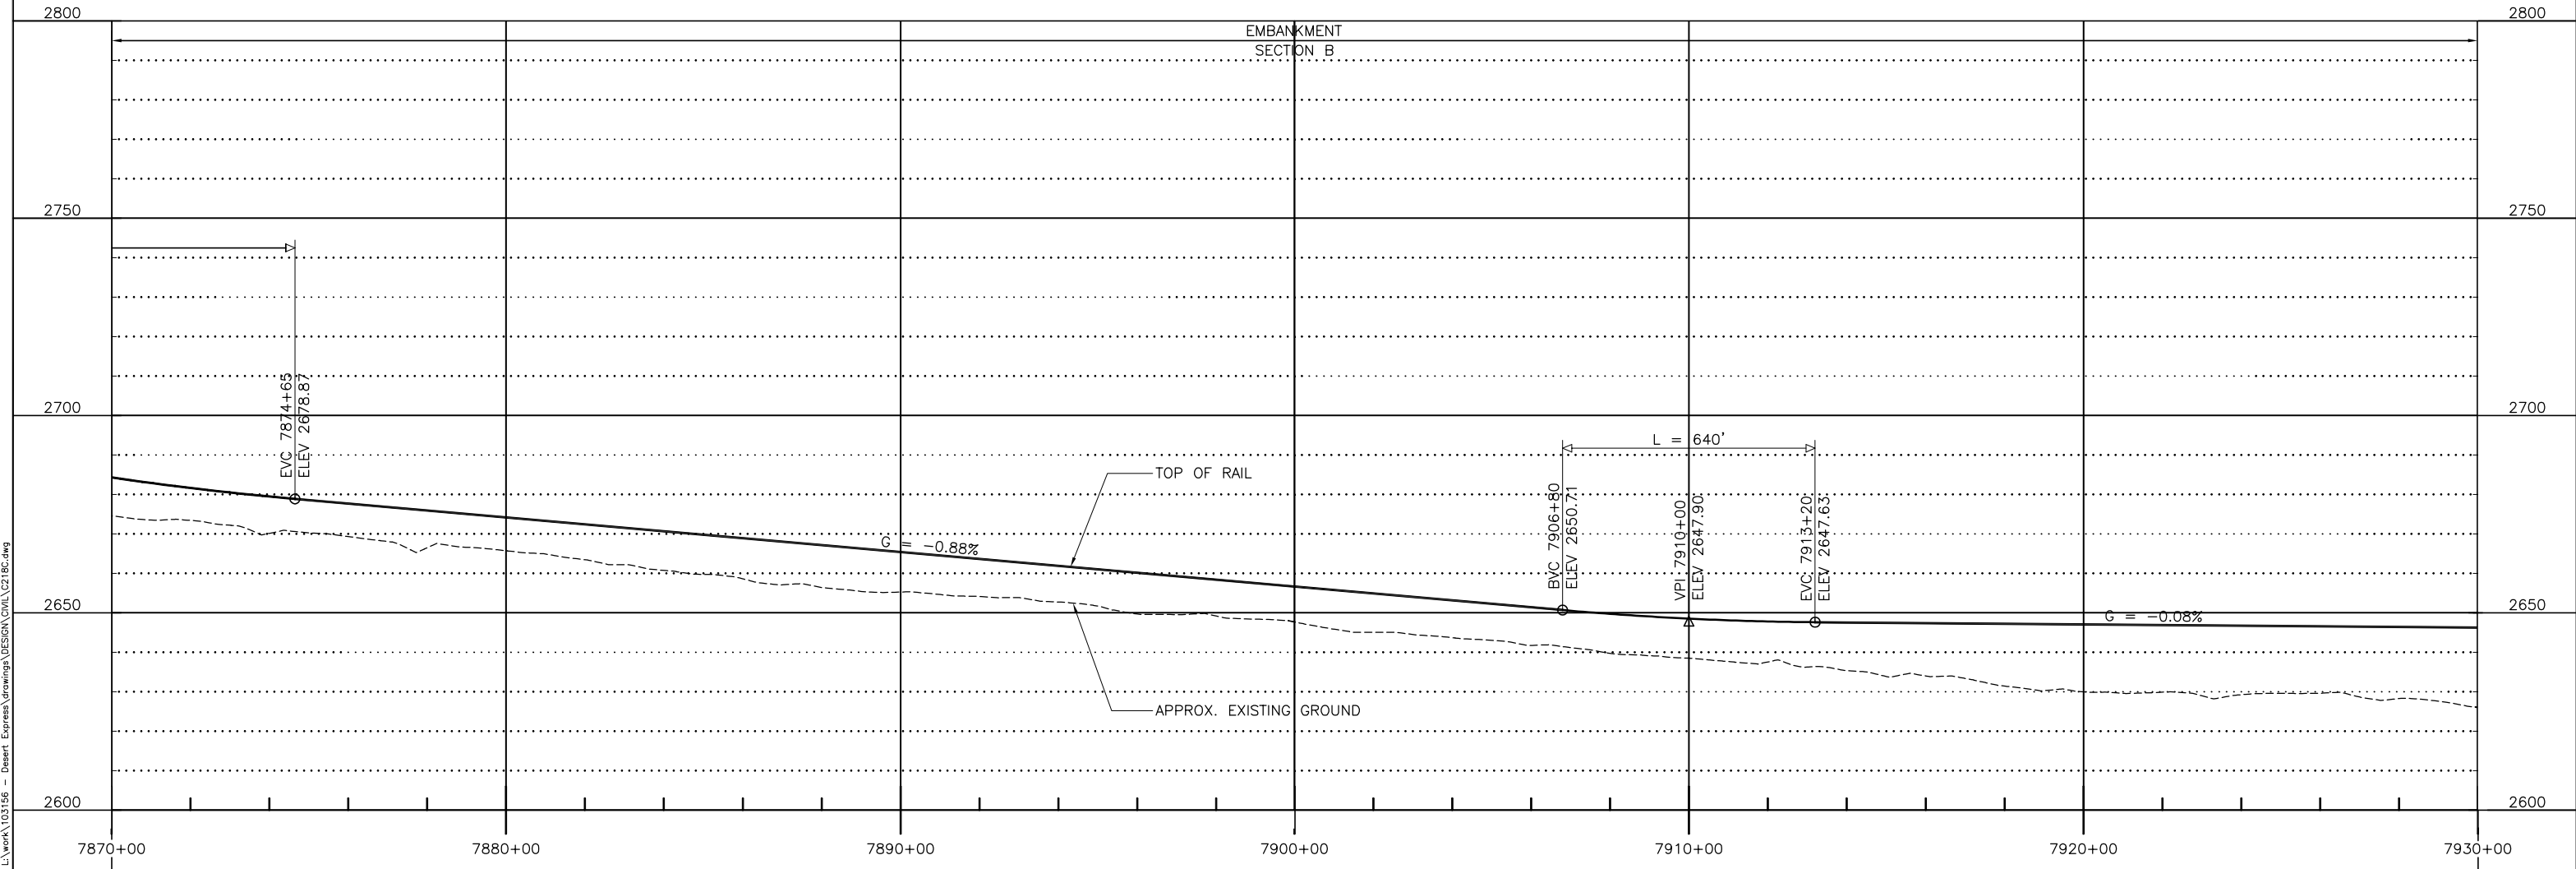

**PROFILE**

 

REV	DATE	BY	SUB	APP	DESCRIPTION

DESIGNED BY  
T. LUNA  
 DRAWN BY  
L. DIFUNTORUM  
 CHECKED BY  
J. MAHER  
 IN CHARGE  
C. BARBER  
 DATE  
17JUN09




2101 Webster St., Suite 1000  
 Oakland, CA 94612  
 Phone: (510) 419-6000  
 Fax: (510) 419-5355  
 S-A-2-14

**DESERTXPRESS**  
 VICTORVILLE TO LAS VEGAS  
 PLAN AND PROFILE  
 SEGMENT 4, ALTERNATIVE C  
 STA. DX1 7870+00 TO DX1 7930+00  
 SHEET 130C


CADD FILENAME C221C.dwg		
SIZE D	SCALE 1"=200'H; 1"=20'V	CONTRACT NO.
REV. A	SHEET NO. C230C	PAGE NO.

I:\difun\work\103156 - Desert Express\Drawings\DESIGN\CIVIL\C21C.dwg  
 Jul 14, 2009 - 2:34pm  
 L:\work\103156 - Desert Express\Drawings\DESIGN\CIVIL\C21C.dwg



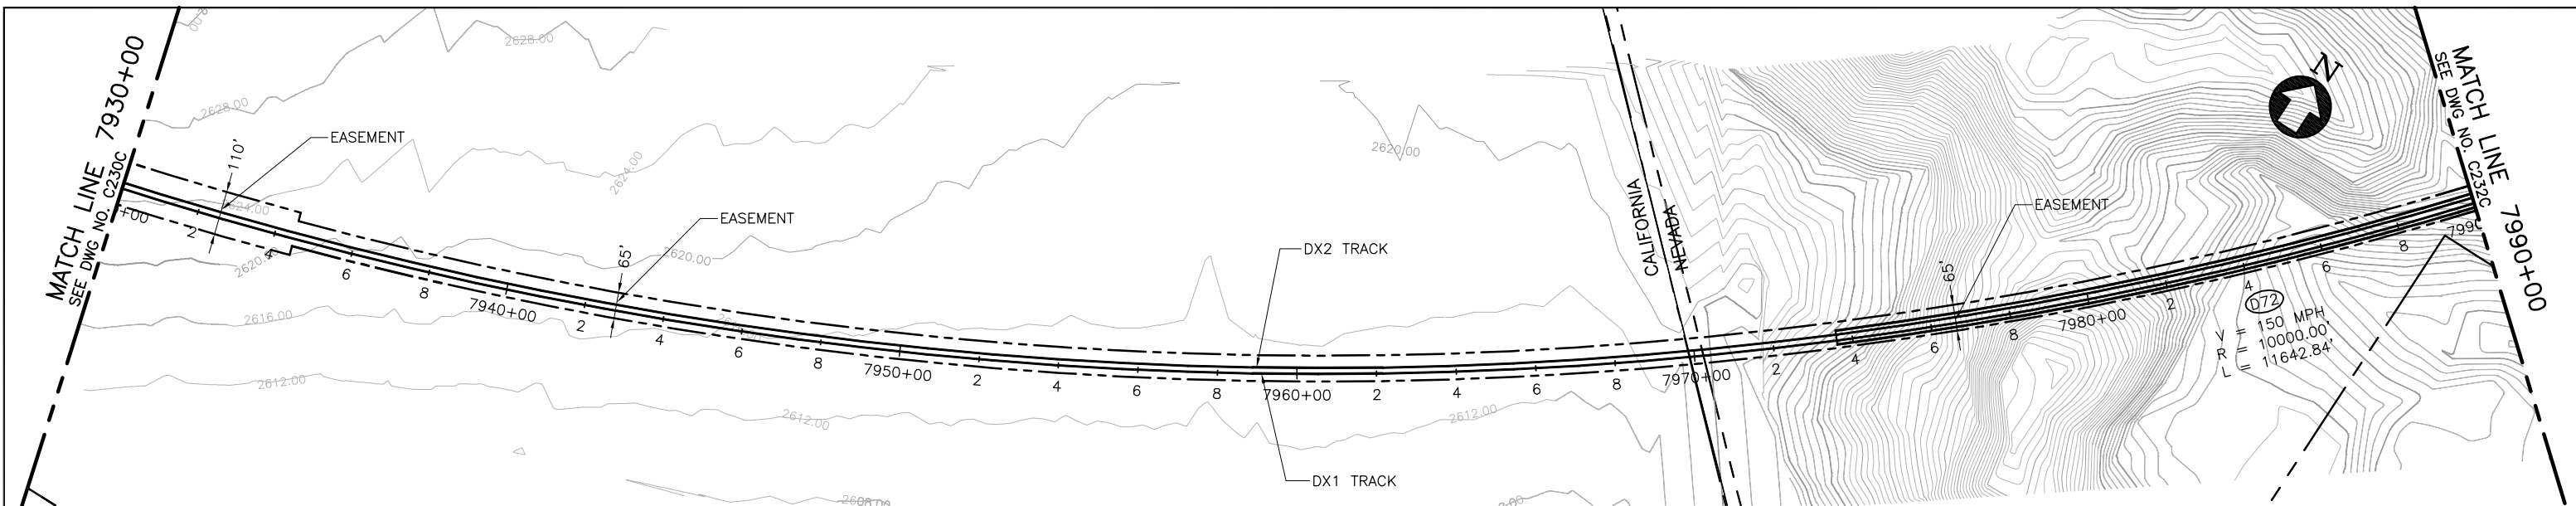

**PLAN**

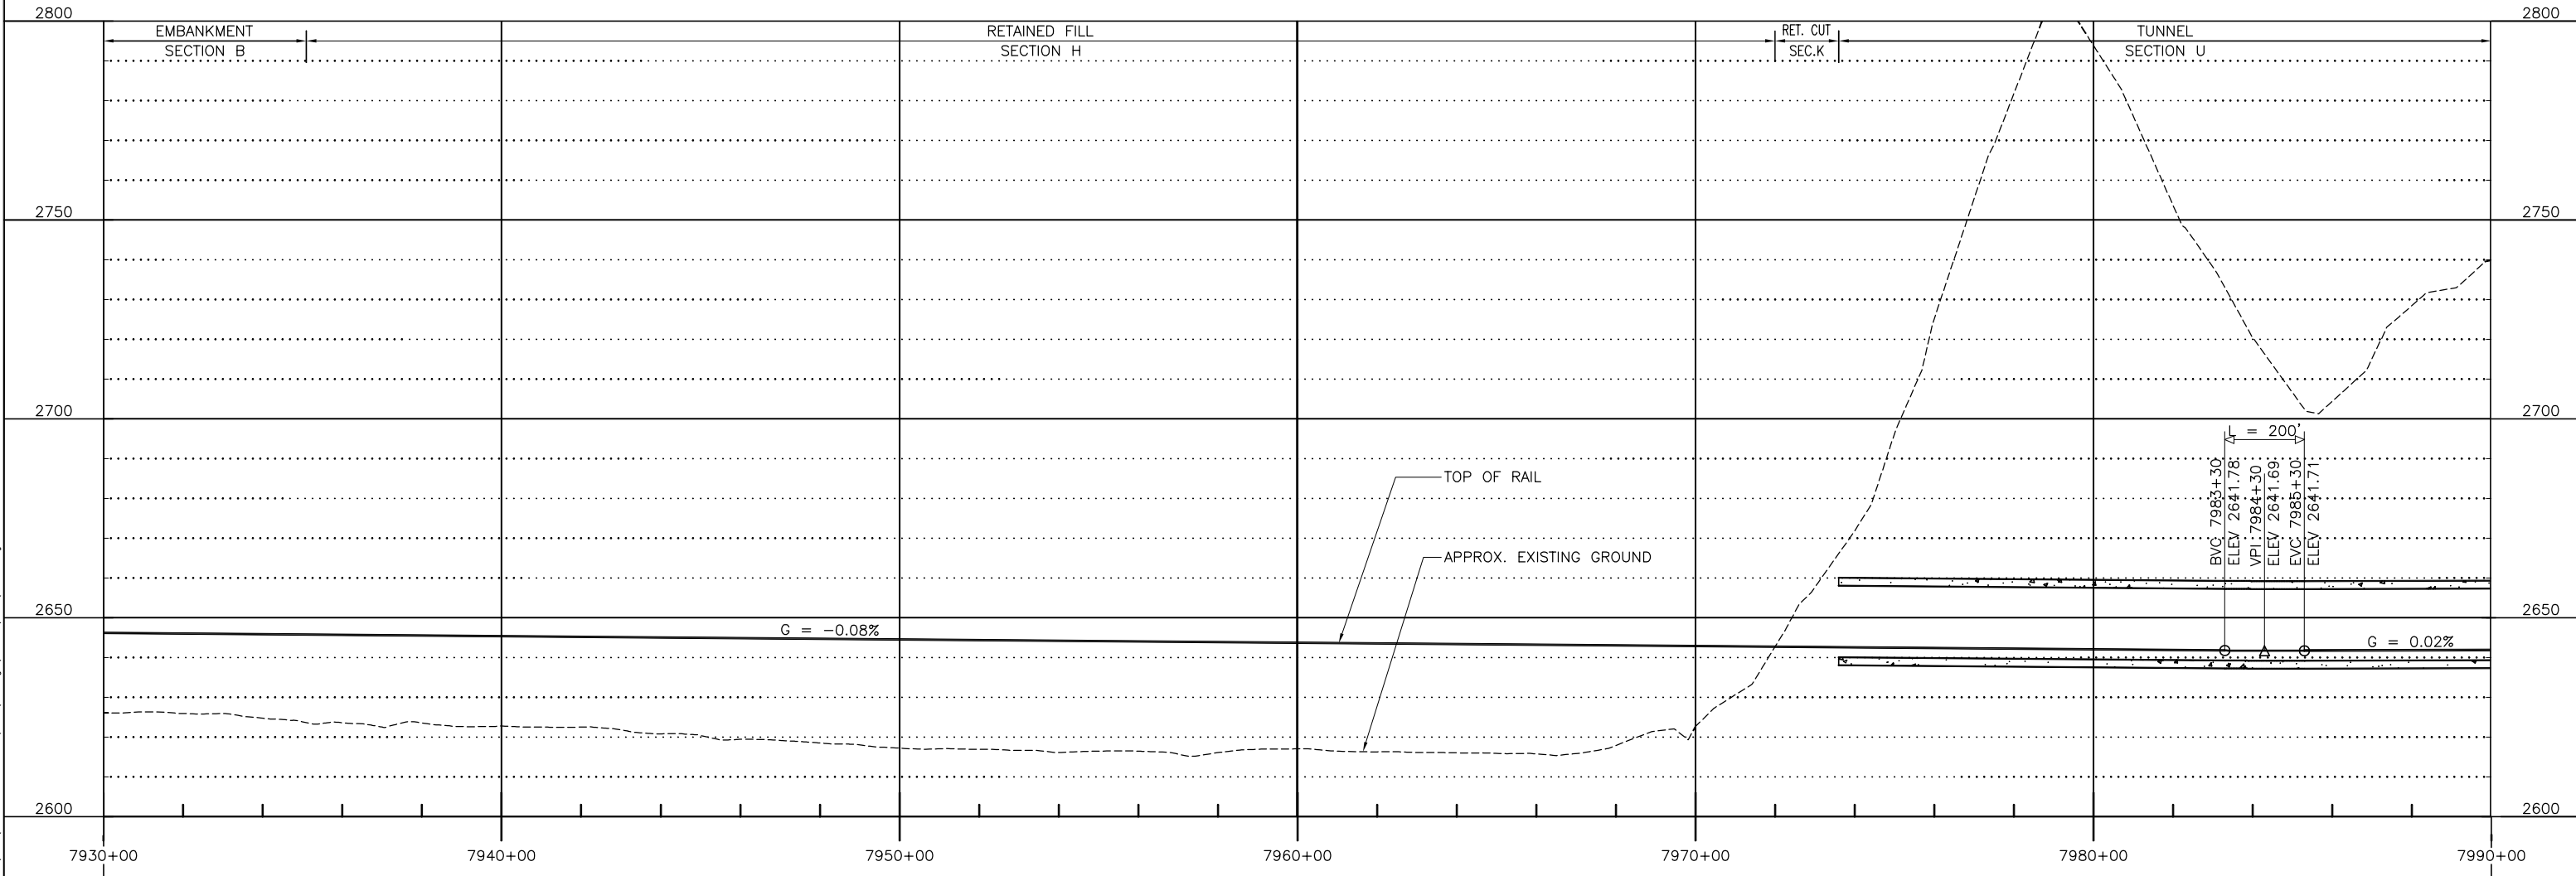

**PROFILE**

I:\work\103156 - Desert Express\Drawings\DESIGN\C21\131C.dwg Jul 14, 2009 - 2:35pm


REV	DATE	BY	SUB	APP	DESCRIPTION

DESIGNED BY  
T. LUNA  
DRAWN BY  
L. DIFUNTORUM  
CHECKED BY  
J. MAHER  
IN CHARGE  
C. BARBER  
DATE  
17JUN09




2101 Webster St., Suite 1000  
Oakland, CA 94612  
Phone: (510) 419-6000  
Fax: (510) 419-5355  
S-A-2-15

<b>DESERTXPRESS</b> VICTORVILLE TO LAS VEGAS PLAN AND PROFILE SEGMENT 4, ALTERNATIVE C STA. DX1 7930+00 TO DX1 7990+00 SHEET 131C		CADD FILENAME C221C.dwg	
		SIZE D	SCALE 1"=200'H; 1"=20'V
CONTRACT NO.		REV. A	SHEET NO. C231C
		PAGE NO.	

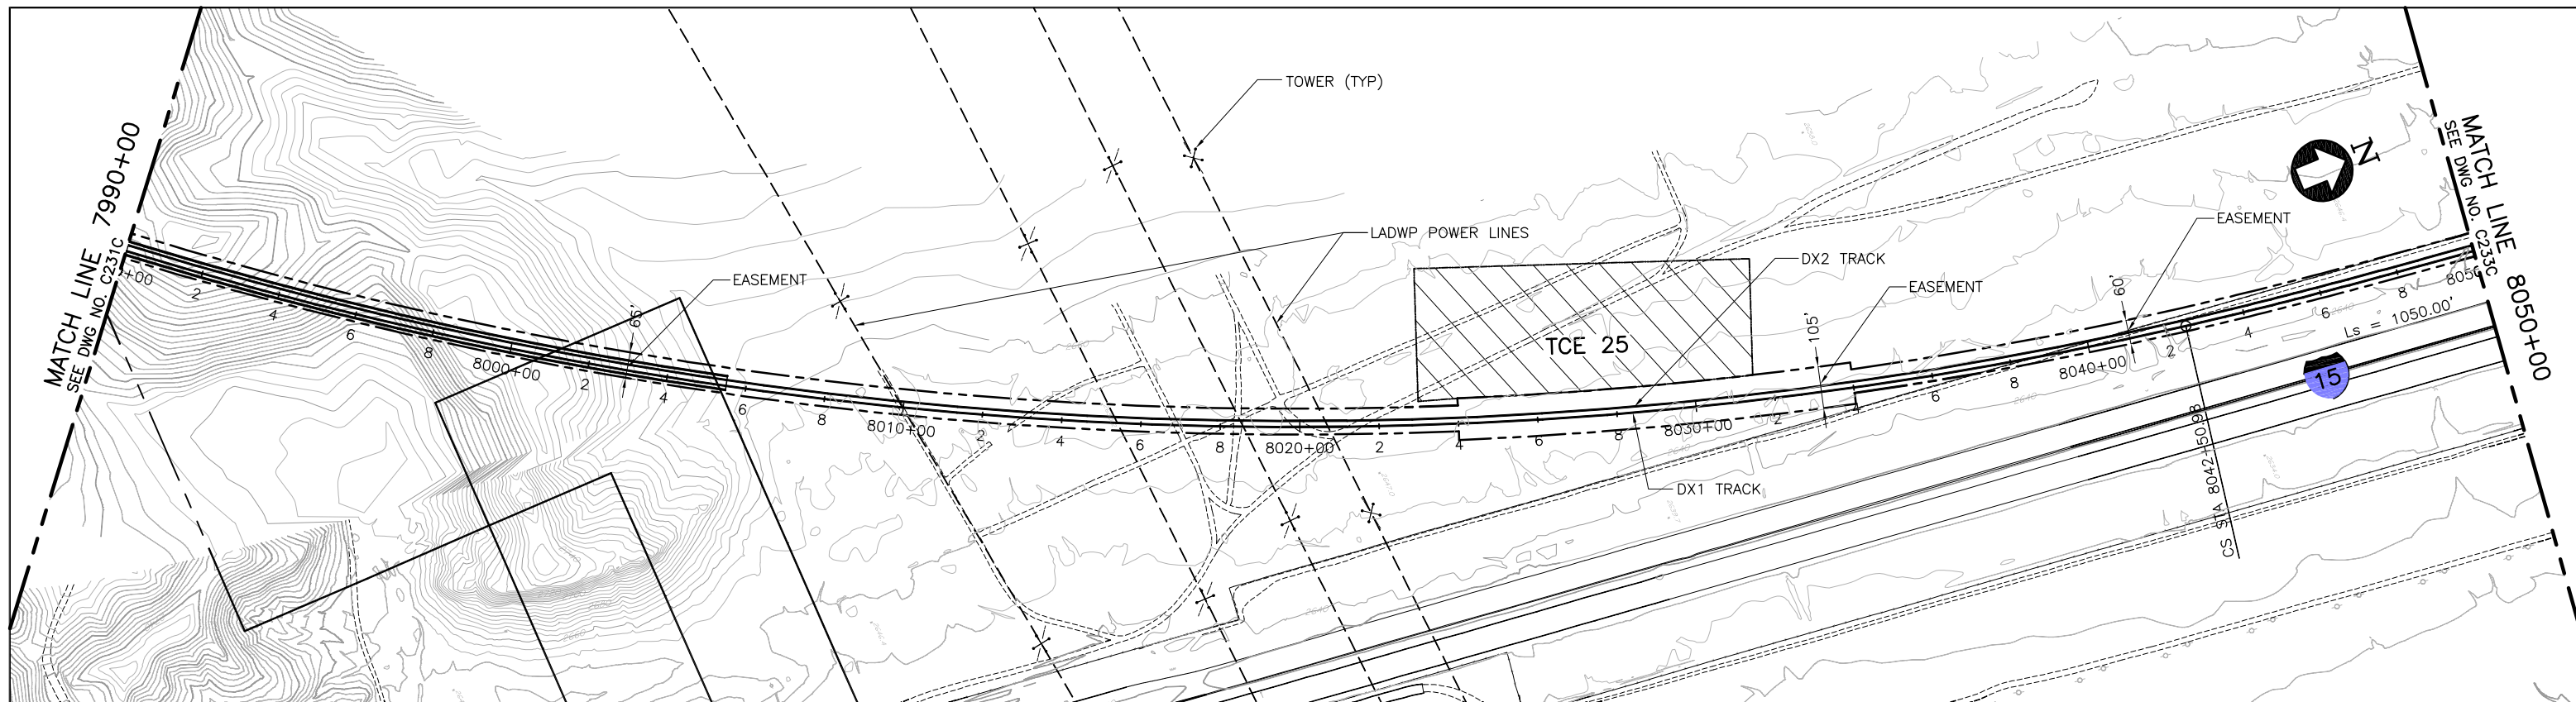

PLAN

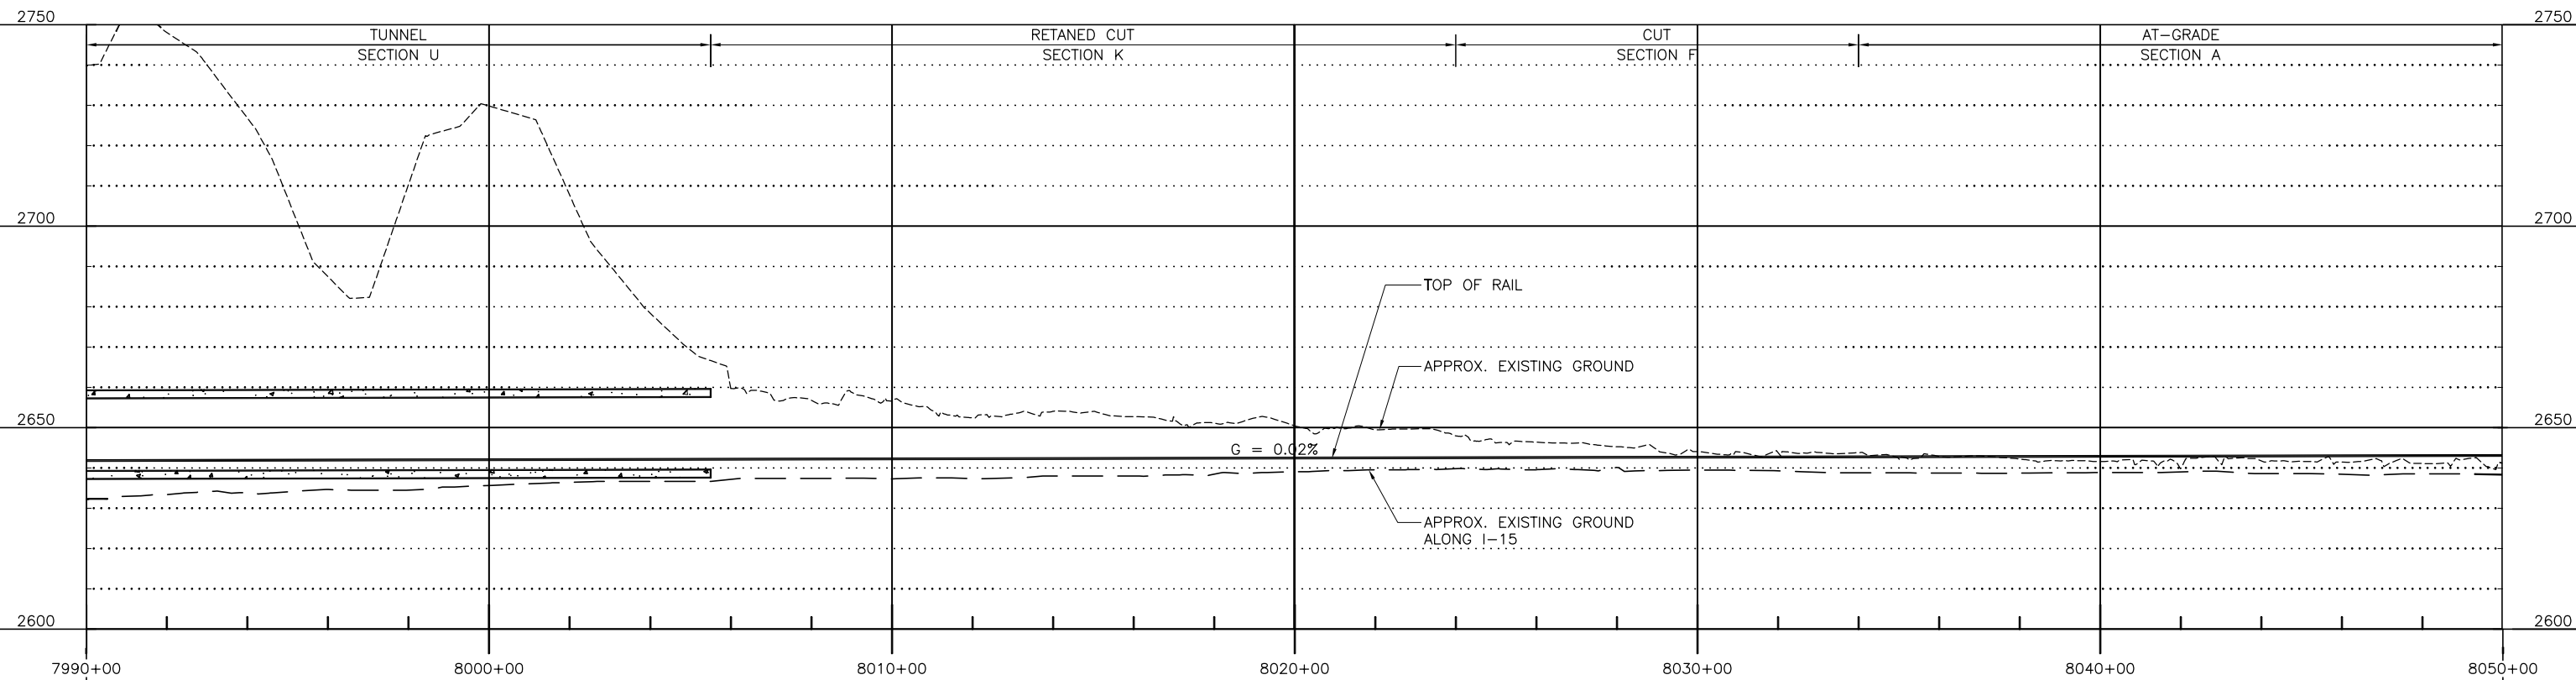

PROFILE

L:\work\103156 - Desert Express\Drawings\DESIGN\Civil\C213C.dwg  
 17 JUN 2009 2:38pm  
 L:\work\103156 - Desert Express\Drawings\DESIGN\Civil\C213C.dwg

REV	DATE	BY	SUB	APP	DESCRIPTION


DESIGNED BY  
 T. LUNA  
 DRAWN BY  
 L. DIFUNTORUM  
 CHECKED BY  
 J. MAHER  
 IN CHARGE  
 C. BARBER  
 DATE  
 17JUN09




2101 Webster St., Suite 1000  
 Oakland, CA 94612  
 Phone: (510) 419-6000  
 Fax: (510) 419-5355  
 S-A-2-16

**DESERTXPRESS**  
**VICTORVILLE TO LAS VEGAS**  
 PLAN AND PROFILE  
 SEGMENT 4, ALTERNATIVE C  
 STA. DX1 7990+00 TO DX1 8050+00  
 SHEET 132C


CADD FILENAME C221C.dwg		
SIZE D	SCALE 1"=200'H; 1"=20'V	CONTRACT NO.
REV. A	SHEET NO. C232C	PAGE NO.

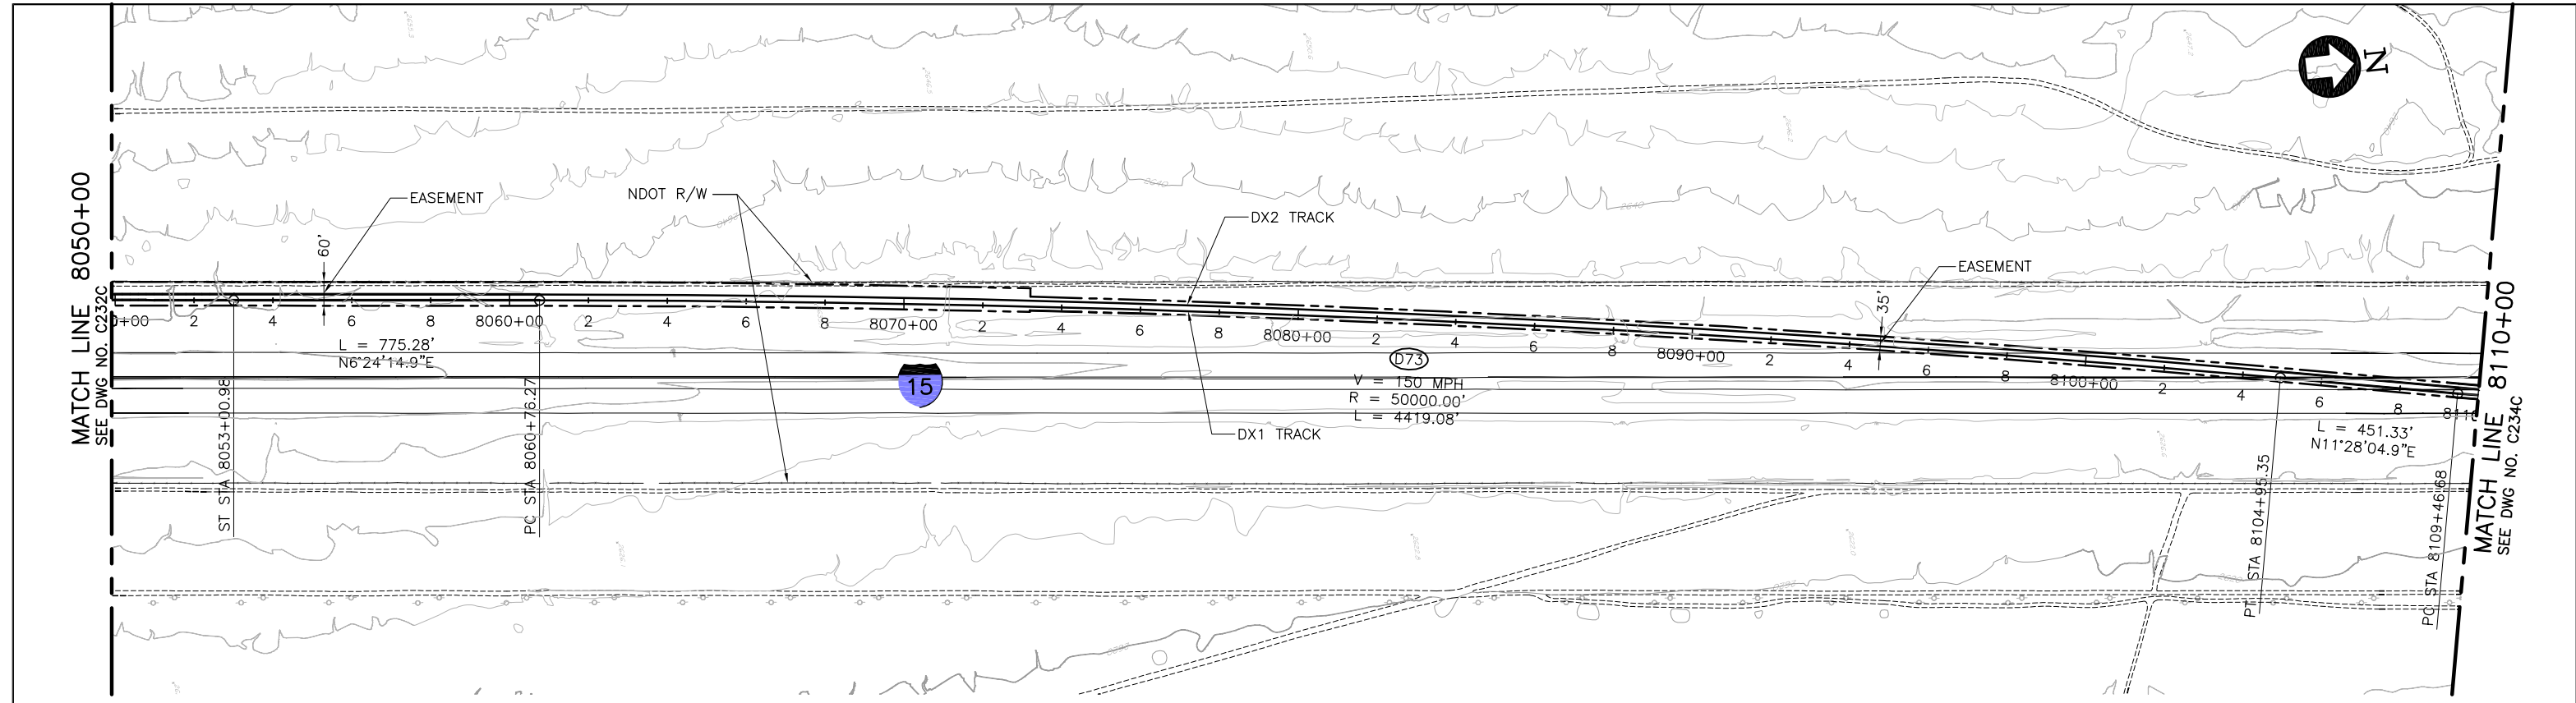

PLAN

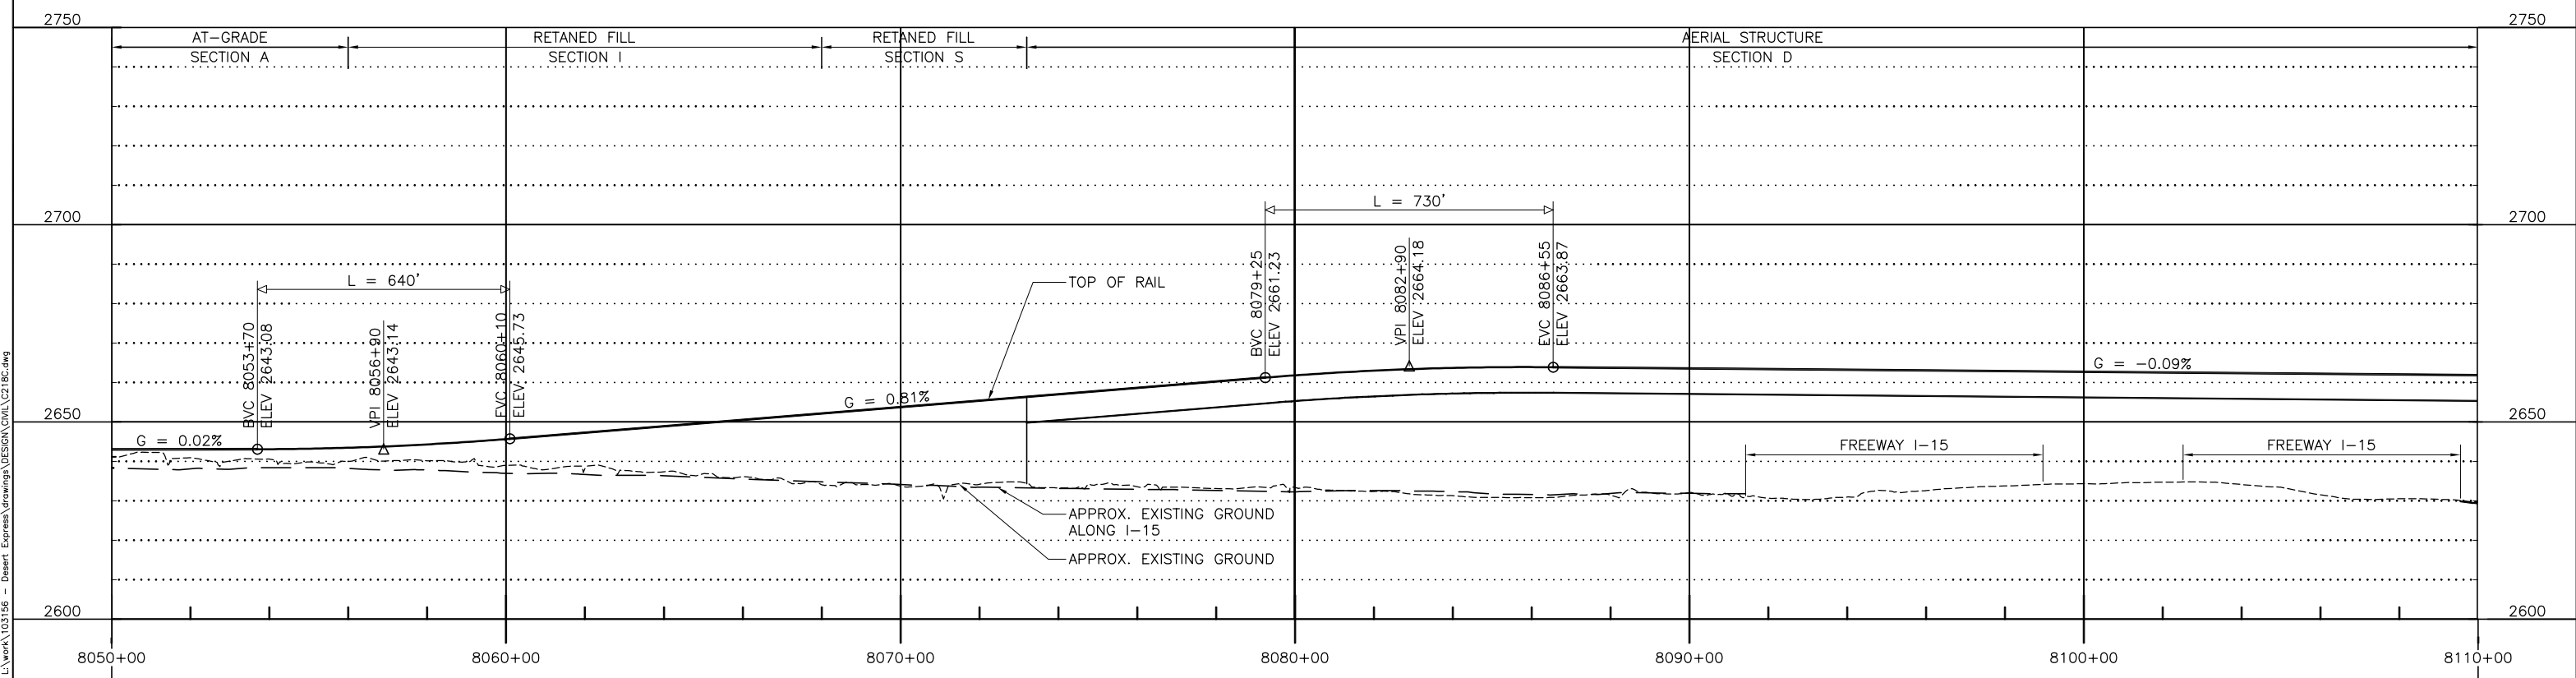

PROFILE

 

REV	DATE	BY	SUB	APP	DESCRIPTION

DESIGNED BY  
T. LUNA  
DRAWN BY  
L. DIFUNTORUM  
CHECKED BY  
J. MAHER  
IN CHARGE  
C. BARBER  
DATE  
17JUN09




2101 Webster St., Suite 1000  
Oakland, CA 94612  
Phone: (510) 419-6000  
Fax: (510) 419-5355  
S-A-2-17


**DESERTXPRESS**  
VICTORVILLE TO LAS VEGAS  
PLAN AND PROFILE  
SEGMENT 4, ALTERNATIVE C  
STA. DX1 8050+00 TO DX1 8110+00  
SHEET 133C

CADD FILENAME C221C.dwg		
SIZE D	SCALE 1"=200'H; 1"=20'V	
CONTRACT NO.		
REV. A	SHEET NO. C233C	PAGE NO.


L:\work\103156 - Desert Express Drawings\DESIGN\CIVIL\C213C.dwg  
 2:39pm Jul 14, 2009  
 L:\work\103156 - Desert Express Drawings\DESIGN\CIVIL\C213C.dwg

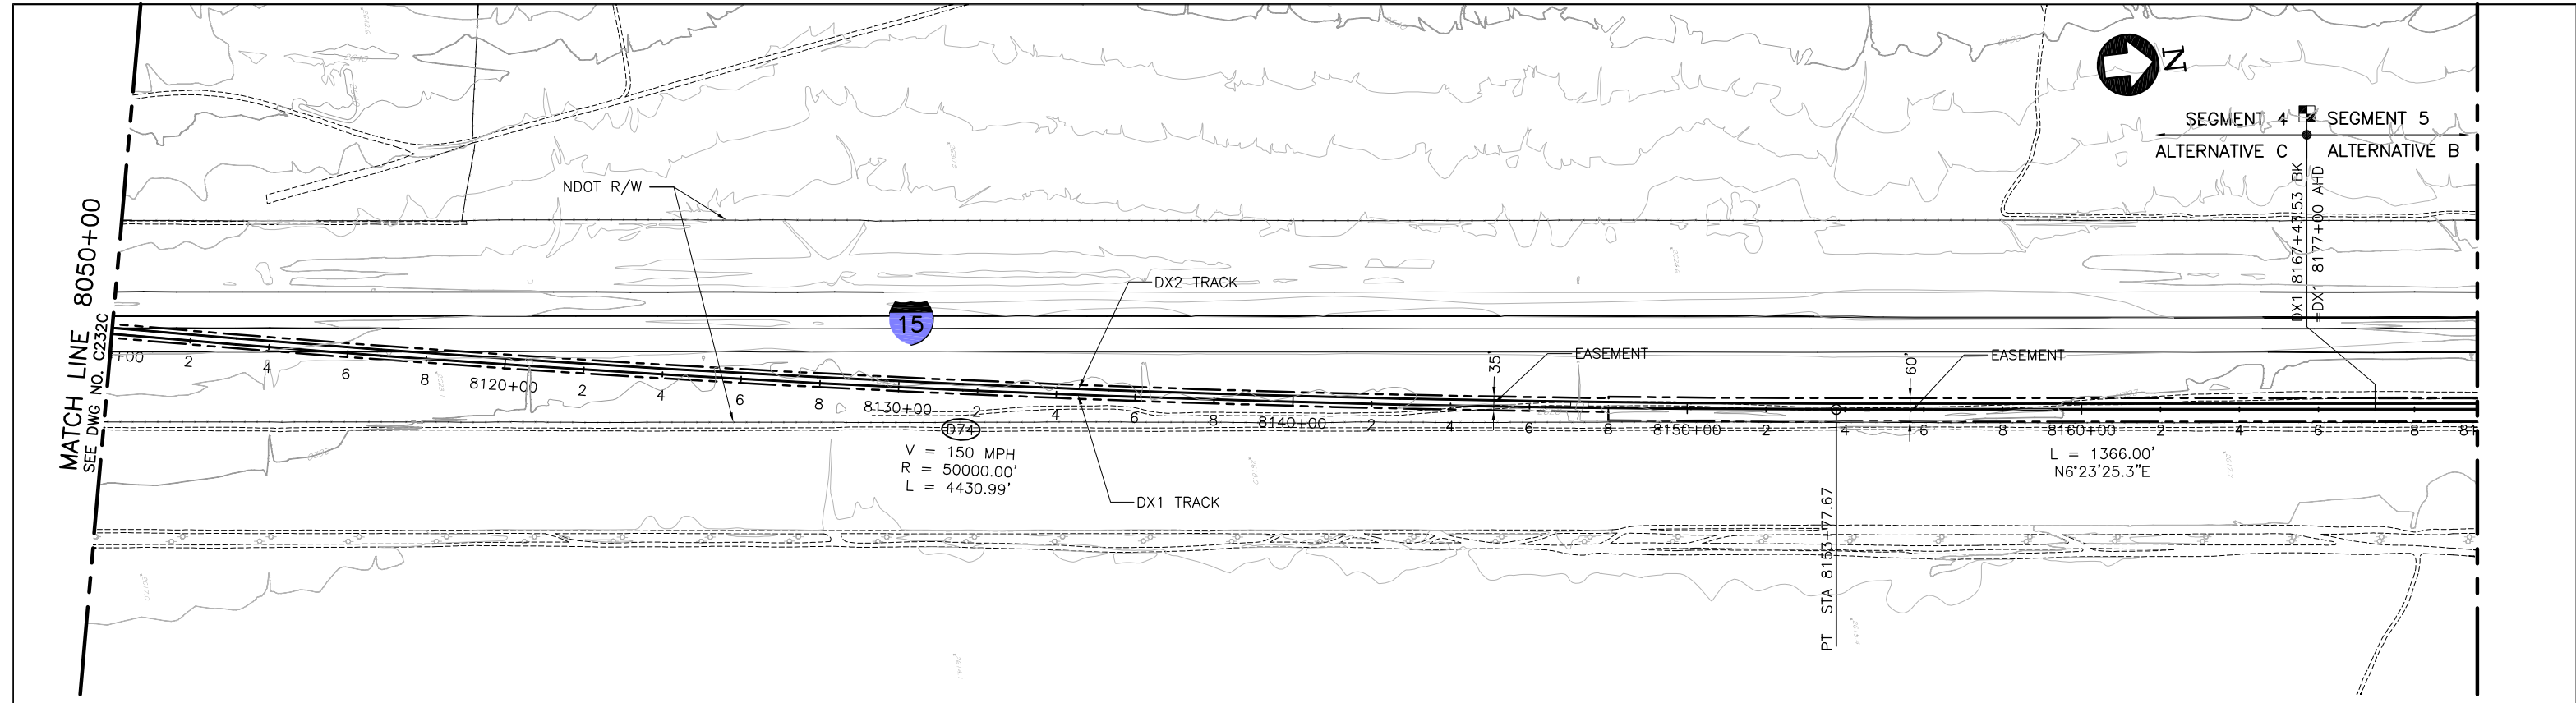

PLAN

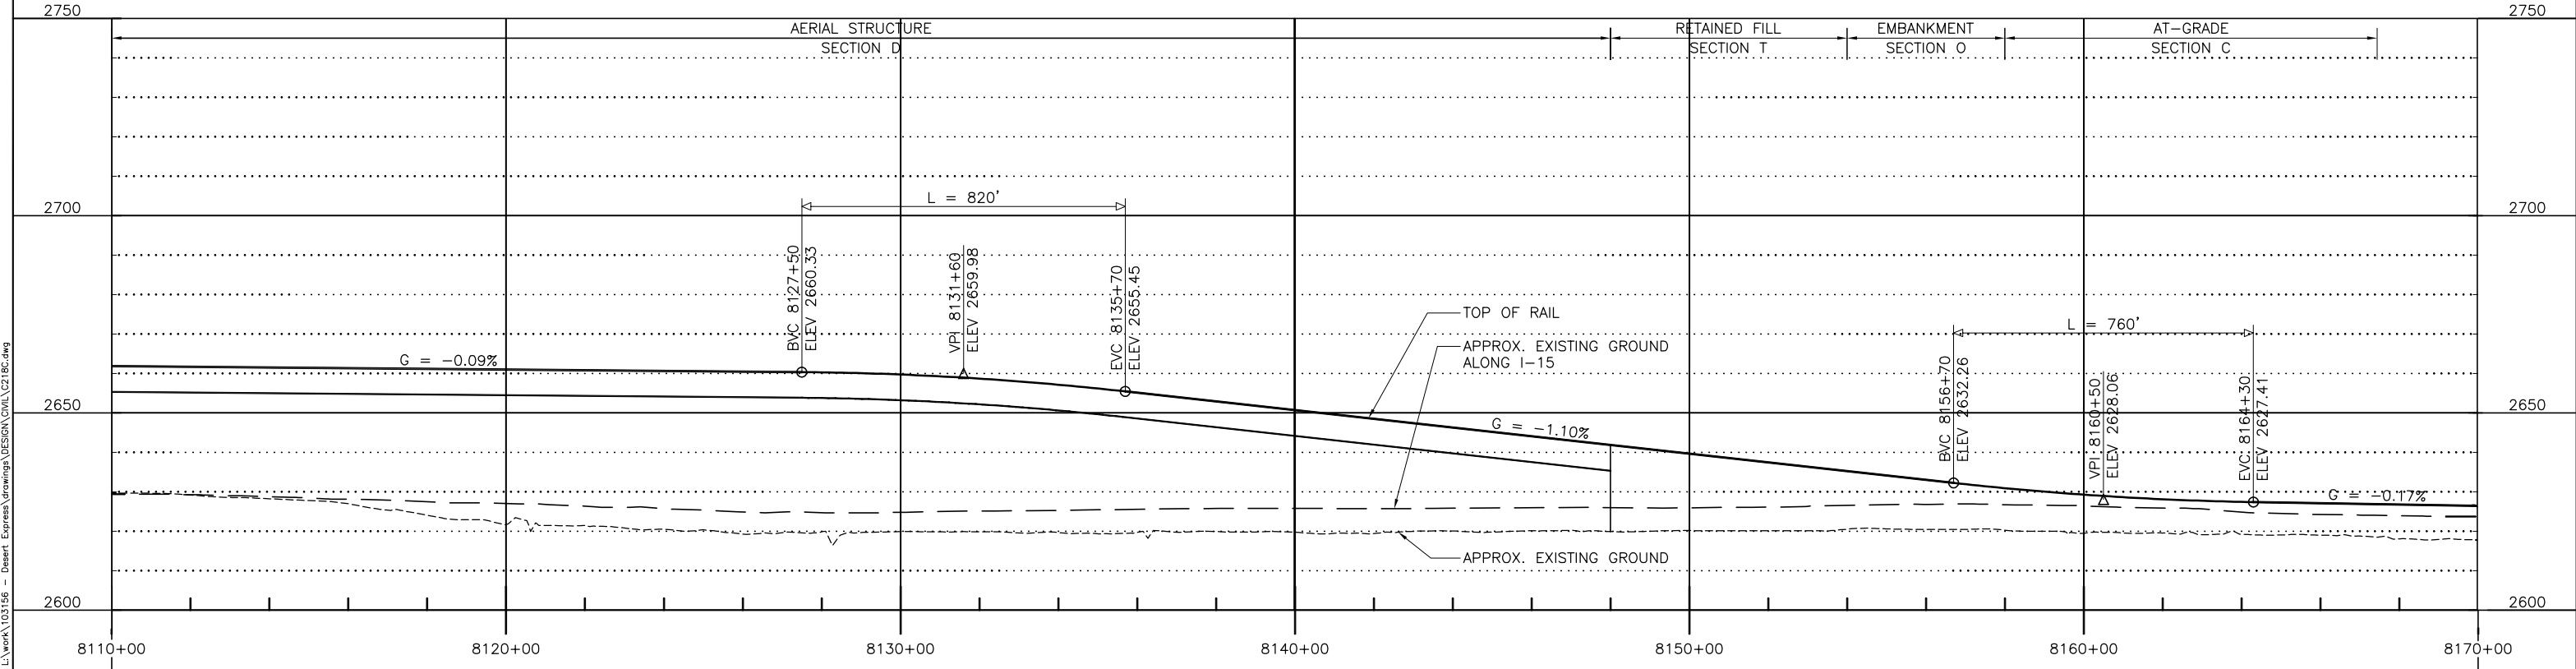

PROFILE

 

REV	DATE	BY	SUB	APP	DESCRIPTION

DESIGNED BY  
T. LUNA  
DRAWN BY  
L. DIFUNTORUM  
CHECKED BY  
J. MAHER  
IN CHARGE  
C. BARBER  
DATE  
17JUN09



2101 Webster St., Suite 1000  
Oakland, CA 94612  
Phone: (510) 419-6000  
Fax: (510) 419-5355  
S-A-2-18

DESERTXPRESS  
VICTORVILLE TO LAS VEGAS  
PLAN AND PROFILE  
SEGMENT 4, ALTERNATIVE C  
STA. DX1 8110+00 TO DX1 8167+43  
SHEET 134C

CADD FILENAME C221C.dwg		
SIZE D	SCALE 1"=200'H; 1"=20'V	CONTRACT NO.
REV. A	SHEET NO. C234C	PAGE NO.

I:\difuntorum Jul 14, 2009 - 2:40pm L:\work\103156 - Desert Express\Drawings\DESIGN\CIVIL\C213C.dwg