

APPENDIX A-1

PLAN AND PROFILE DRAWINGS

SEGMENT 1

LIST OF DRAWINGS

SEGMENT 1

ALTERNATIVE A

C-110A
C-111A
C-112A
C-113A
C-114A
C-115A
C-116A
C-117A
C-118A
C-119A
C-120A
C-121A

ALTERNATIVE B

C-108B
C-109B
C-110B
C-111B
C-112B
C-113B
C-114B
C-115B
C-116B
C-117B
C-118B

SEGMENT 2

C-122
C-123
C-124
C-125
C-126

ALTERNATIVE A

C-127A
C-128A
C-129A
C-130A

ALTERNATIVE B

C-127B
C-128B
C-129B
C-130B

SEGMENT 3

ALTERNATIVE A

C-130A
C-131A
C-132A
C-133A
C-134A
C-135A
C-136A
C-137A
C-138A
C-139A
C-140A
C-141A
C-142A
C-143A
C-144A
C-145A
C-146A
C-147A

ALTERNATIVE B

C-148A
C-149A
C-150A
C-151A
C-152A
C-153A
C-154A
C-155A
C-156A
C-157A
C-158A
C-159A
C-160A
C-161A
C-162A
C-163A
C-164A
C-165A

SEGMENT 4

ALTERNATIVE A

C-165A
C-166A
C-167A
C-168A
C-169A
C-170A

ALTERNATIVE B

C-165B
C-166B
C-167B
C-168B
C-169B
C-170B

SEGMENT 5

ALTERNATIVE A

C-171A
C-172A
C-173A
C-174A
C-175A
C-176A
C-177A
C-178A
C-179A
C-180A

ALTERNATIVE B

C-171B
C-172B
C-173B
C-174B
C-175B
C-176B
C-177B
C-178B
C-179B
C-180B

SEGMENT 6

ALTERNATIVE A

C-181A
C-182A
C-183A
C-184A
C-185A
C-186A

ALTERNATIVE B

C-181B
C-182B
C-183B
C-184B
C-185B
C-186B


ALTERNATIVE C

C-181C
C-182C
C-183C
C-184C
C-185C
C-186C
C-187C



ALTERNATIVE AC

C-181AC


ALTERNATIVE B (CLARK RANGE)

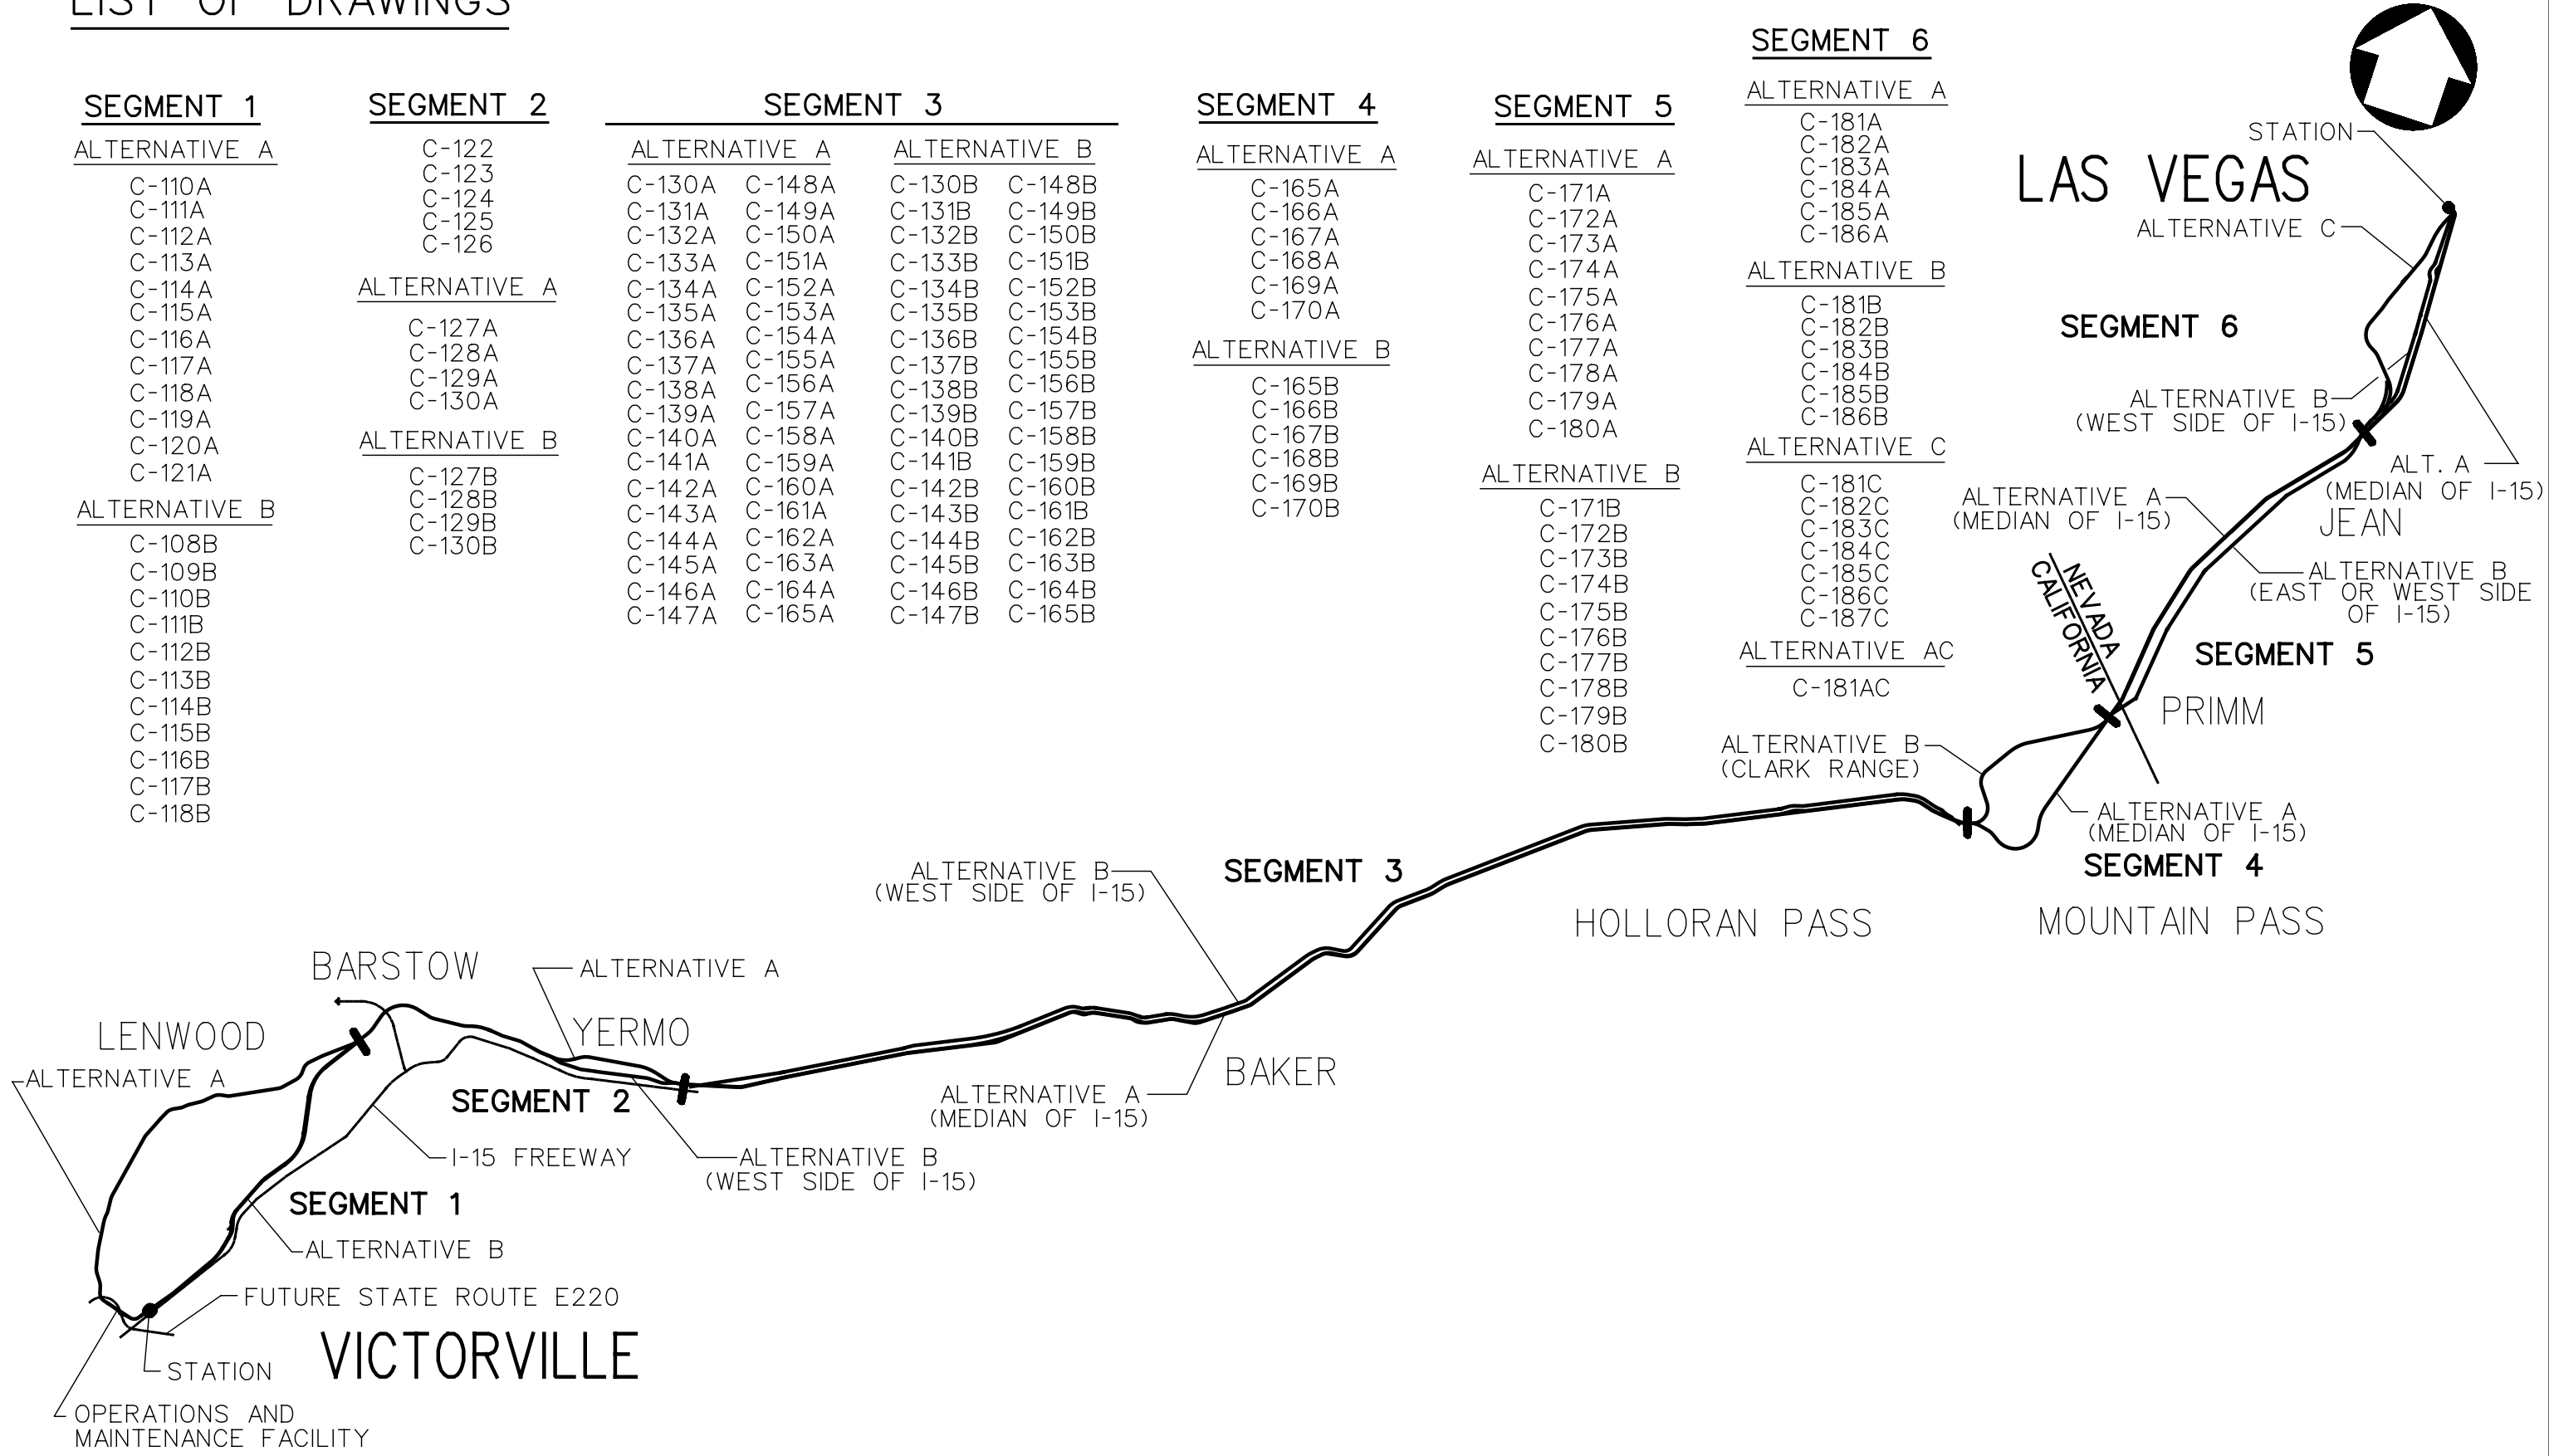

SEE C-111A-1

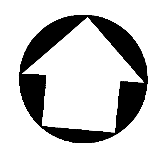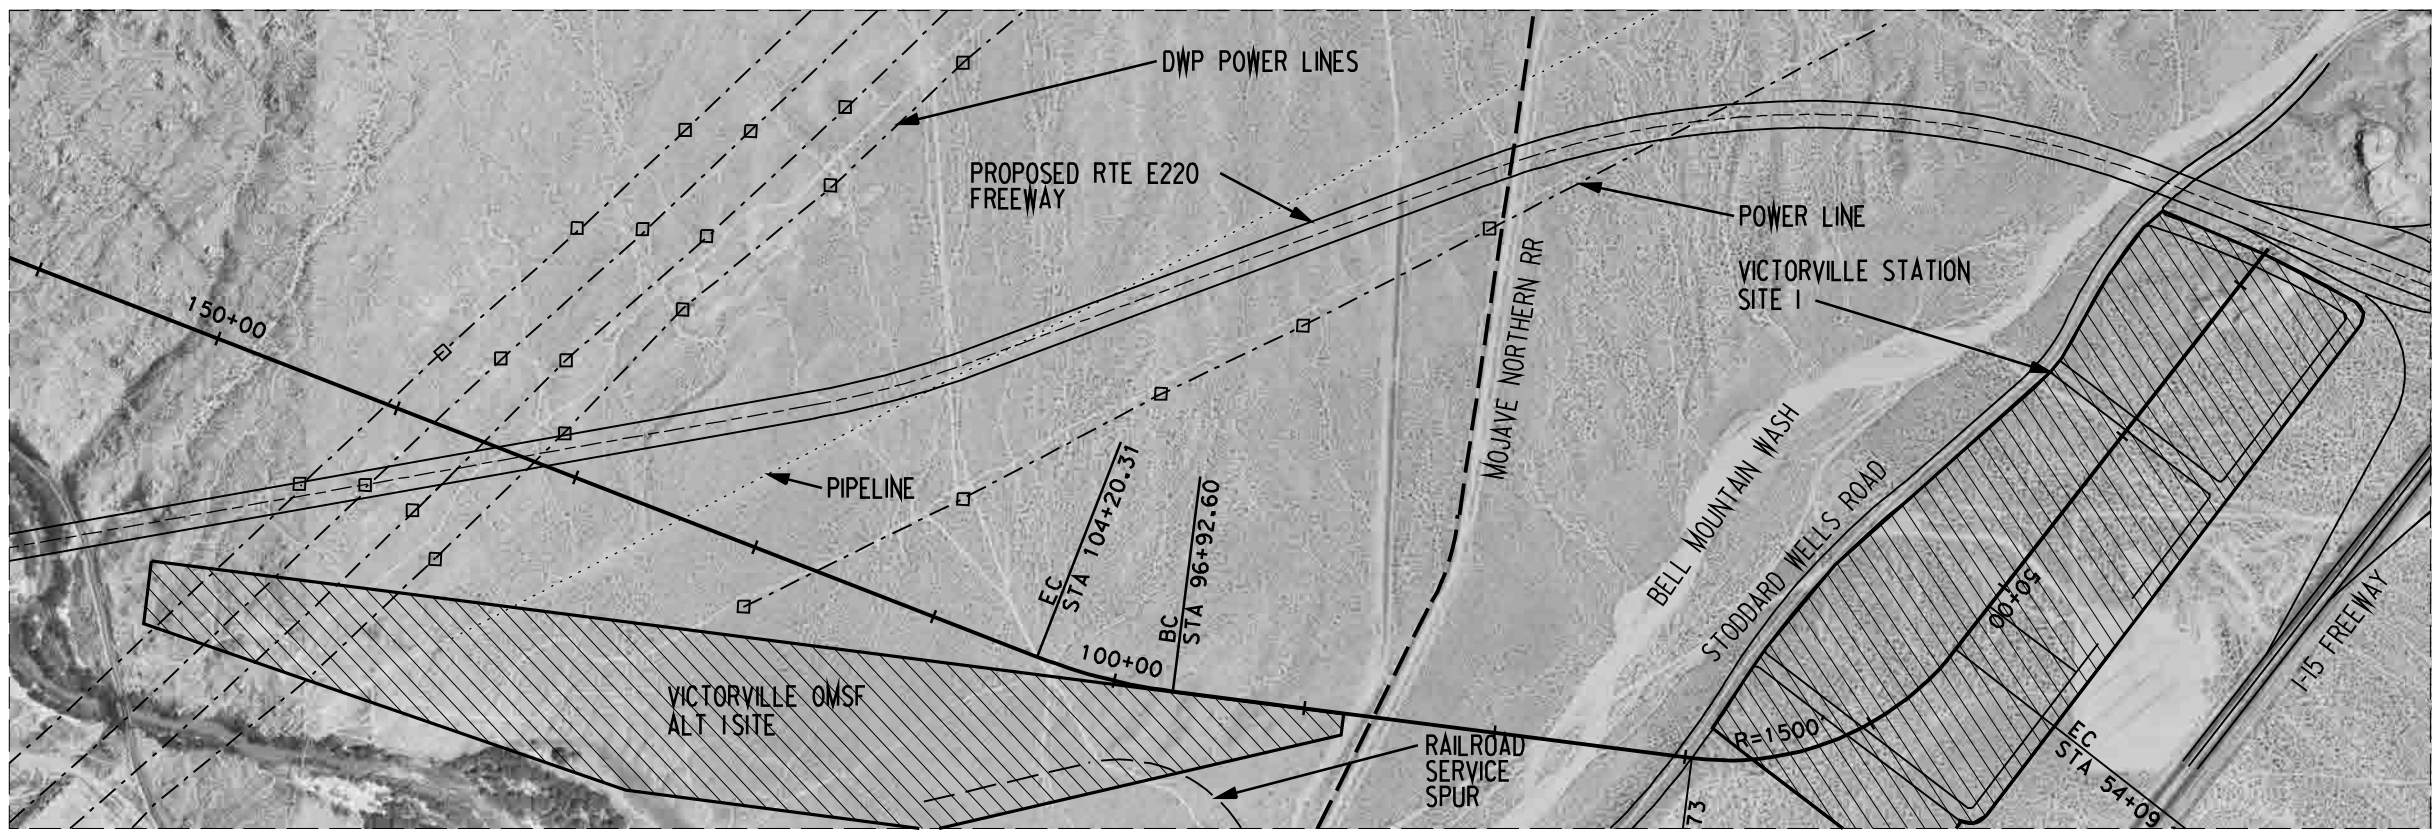

PLAN

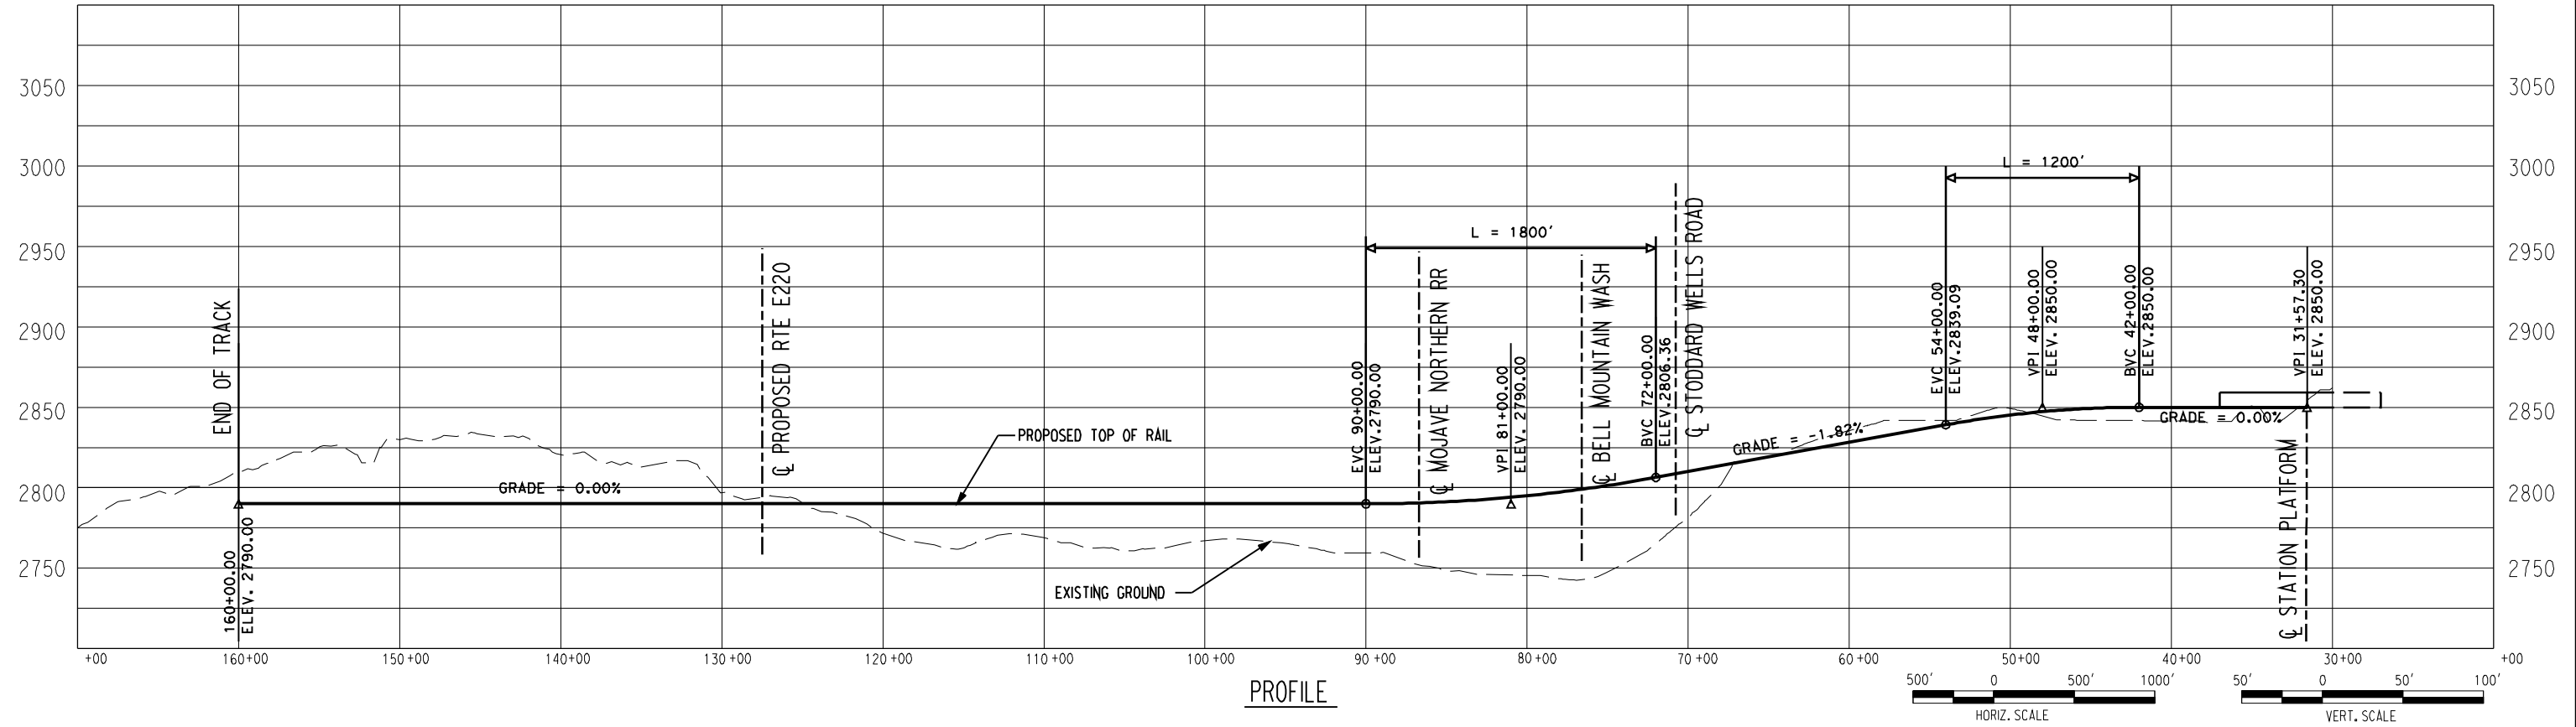

PROFILE


Korve Engineering
 725 SOUTH FIGUEROA STREET, SUITE 2350
 LOS ANGELES, CA. 90017

CONFIDENTIAL


DESERT X PRESS

PRELIMINARY CONCEPTUAL ALIGNMENT
 PLAN AND PROFILE
 VICTORVILLE TO LAS VEGAS
 STATION 160+00 TO 32+00
 SEGMENT 1, ALTERNATIVE A


205062G0
 DRAWING NO C-110A-1
 DATE 10-17-07

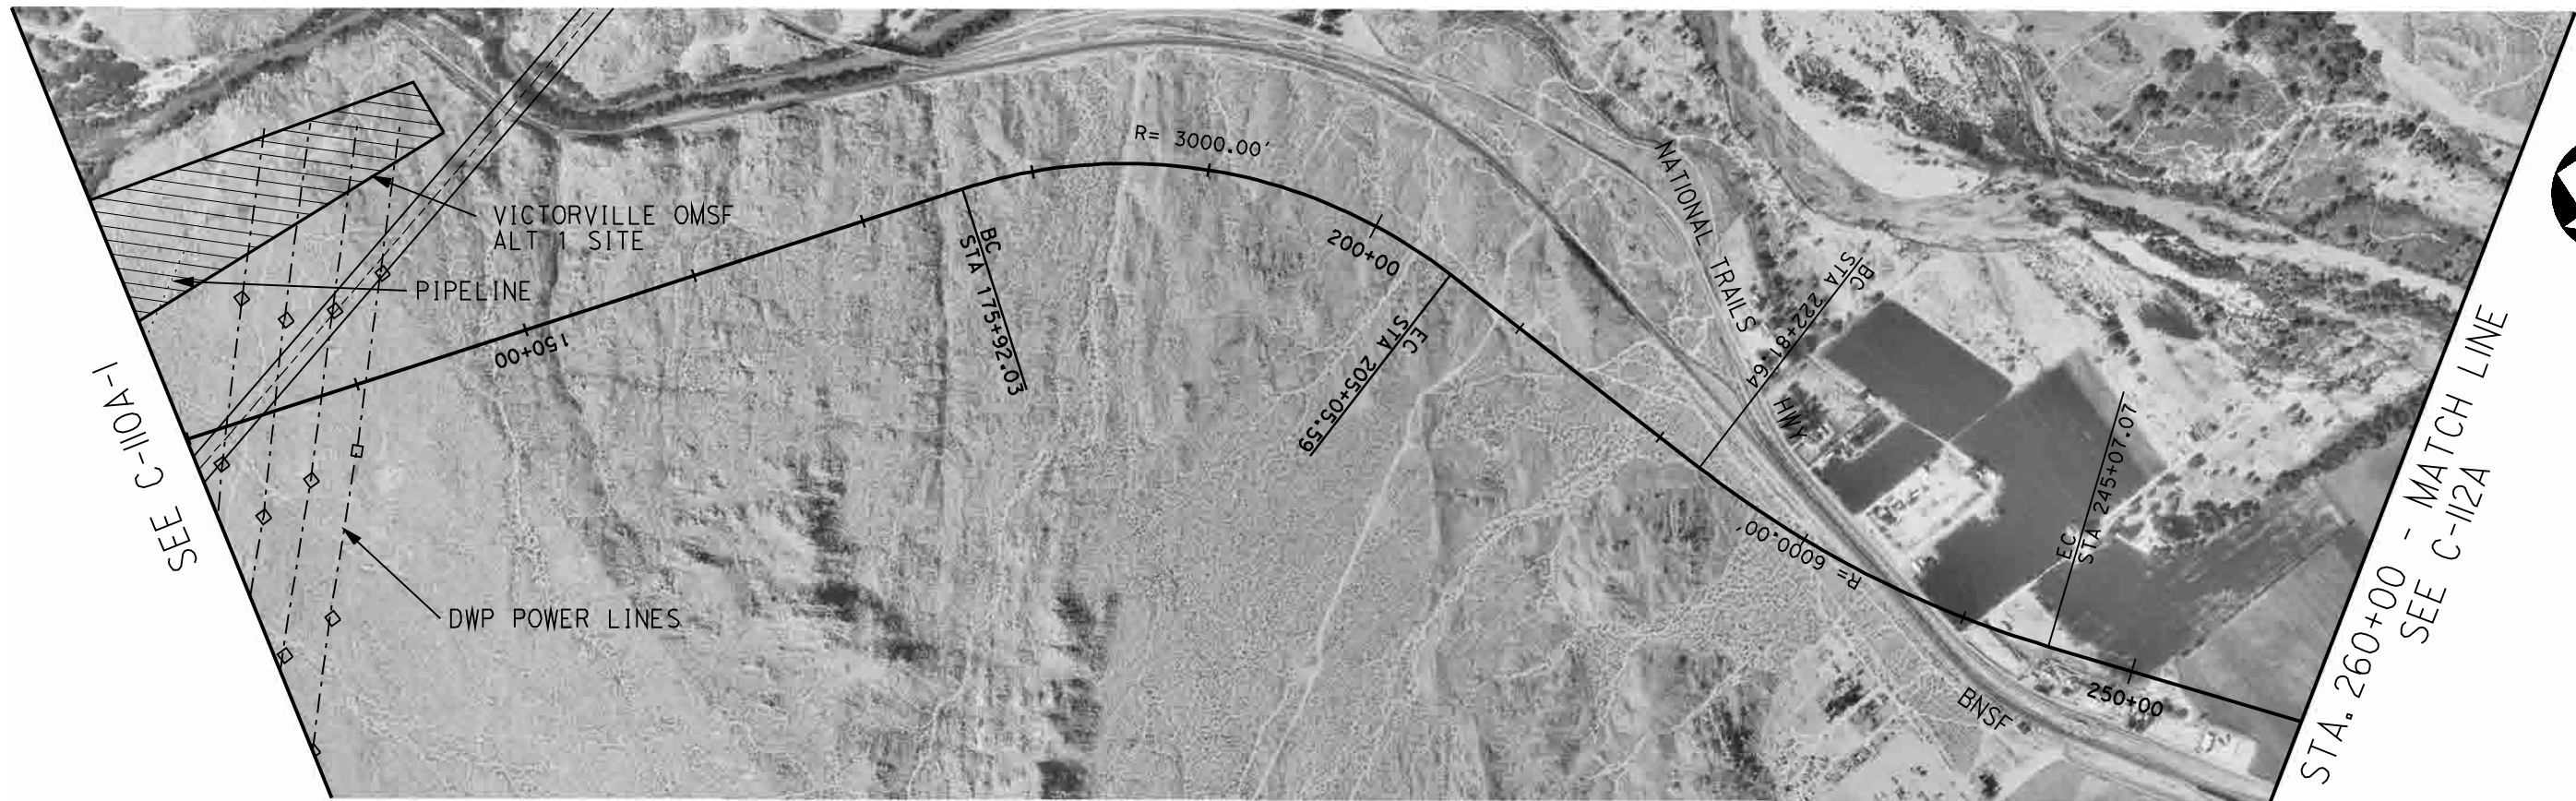


PLAN

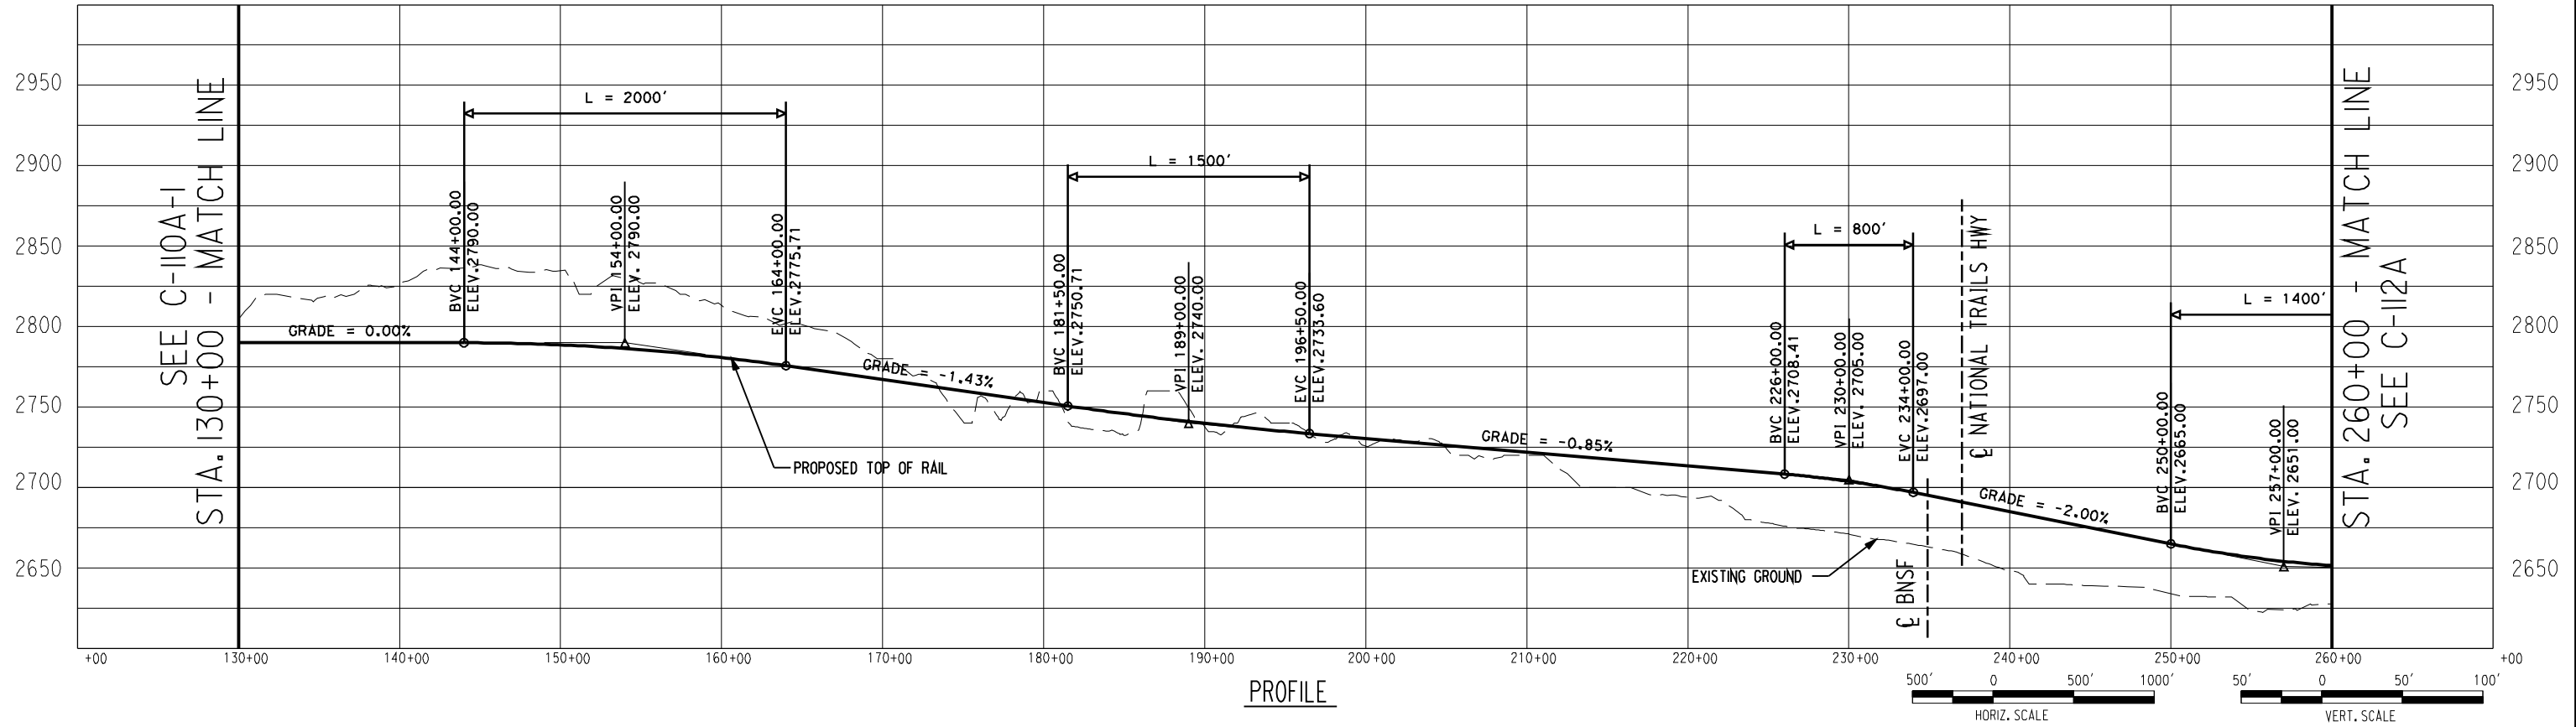

PROFILE

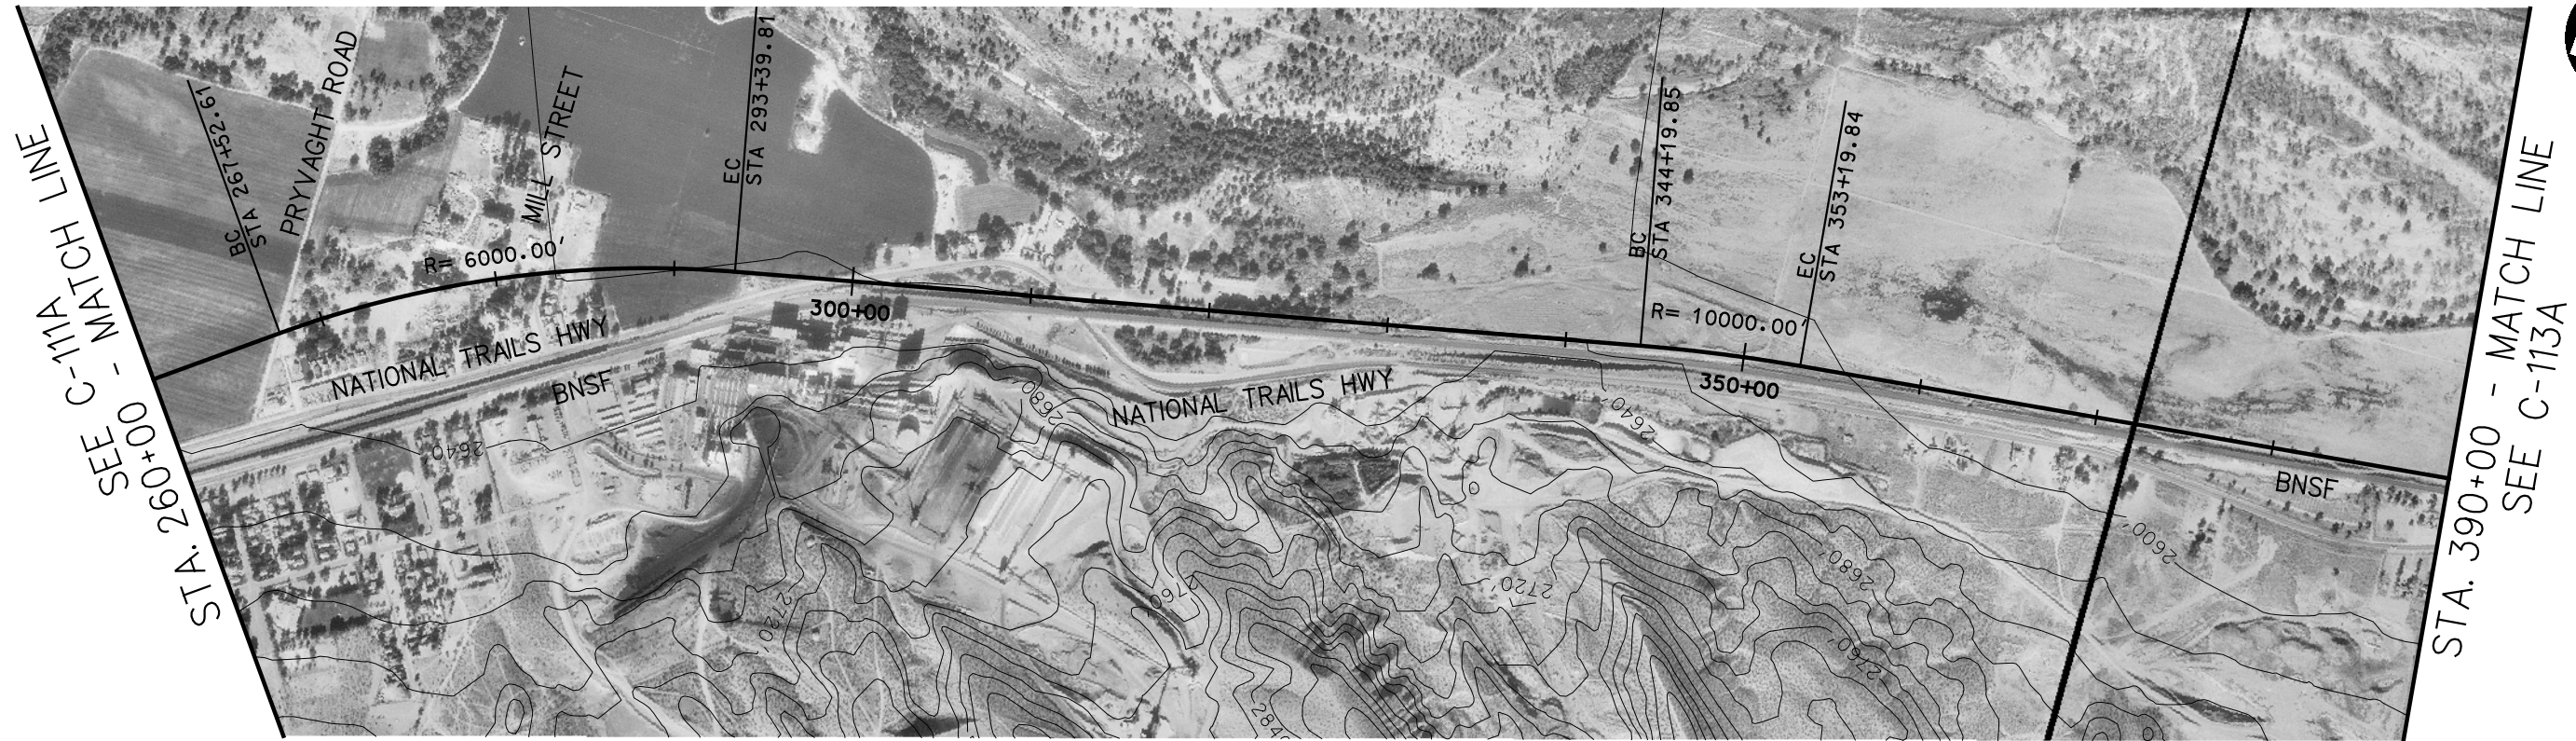


PLAN

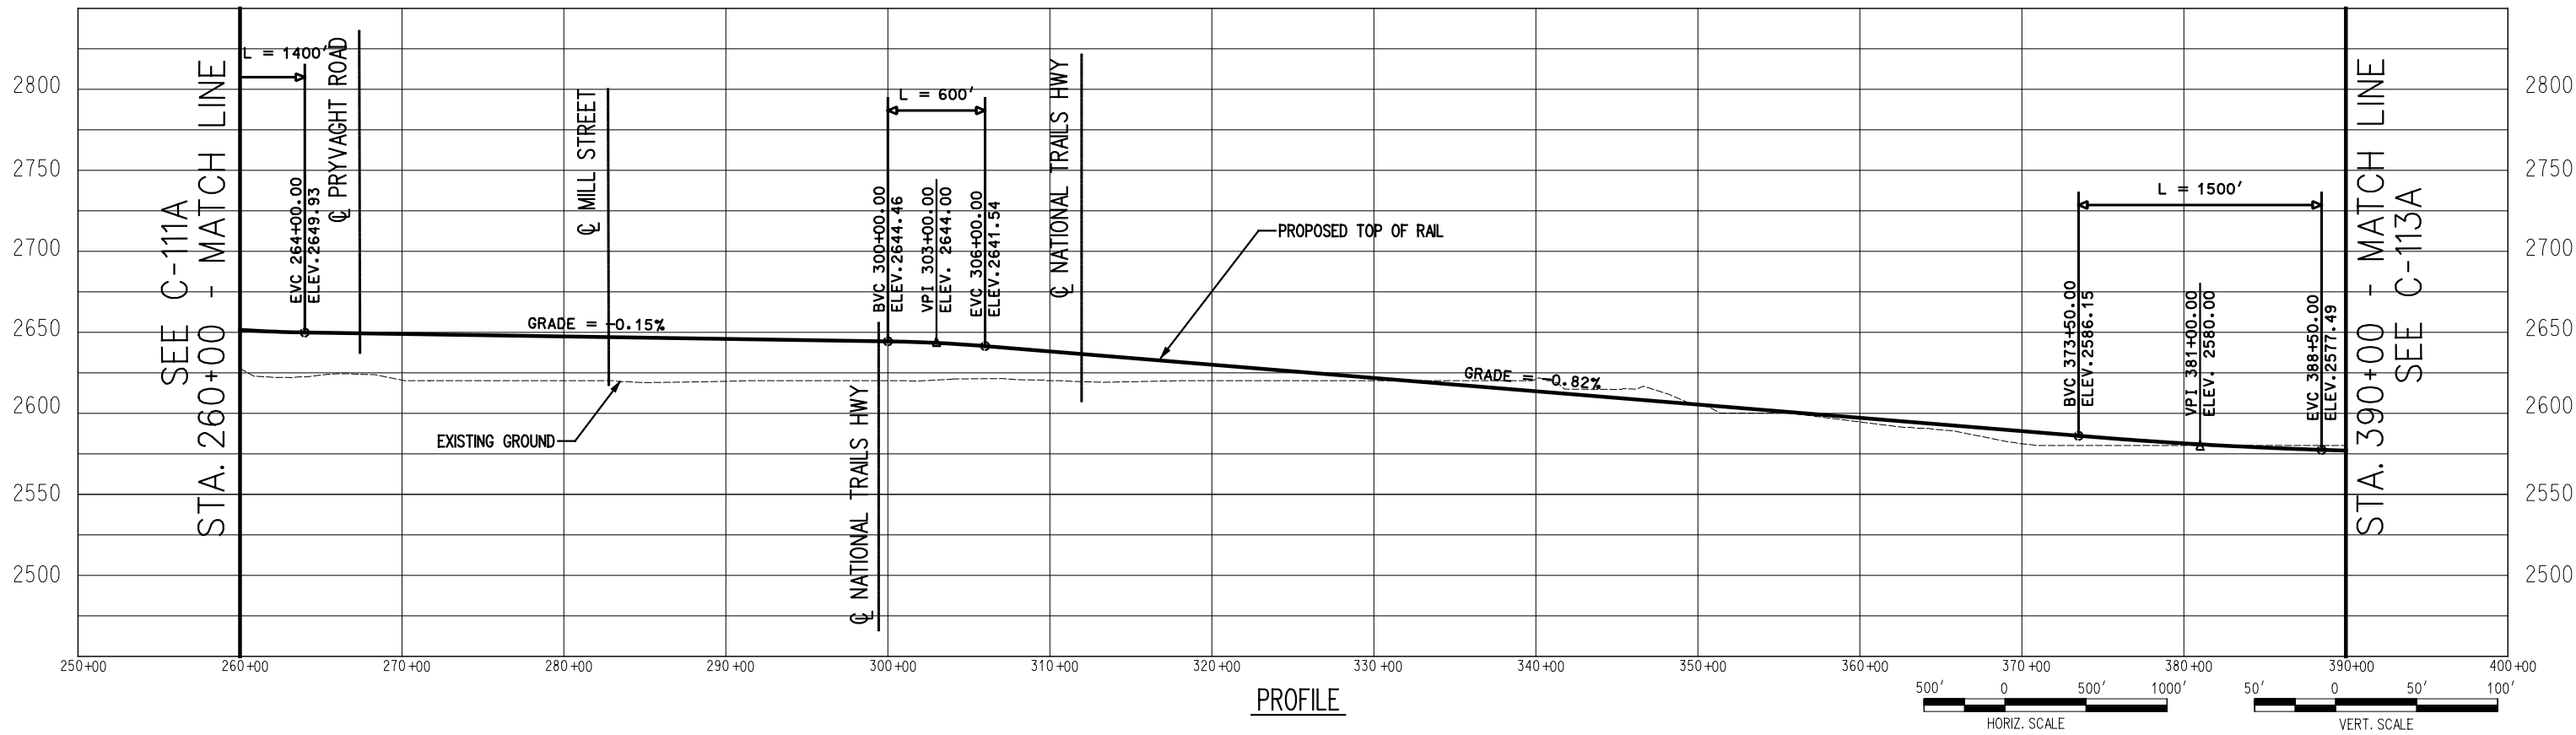


PROFILE



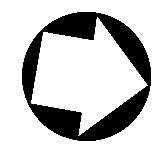


SEE C-112A
STA. 390+00 - MATCH LINE

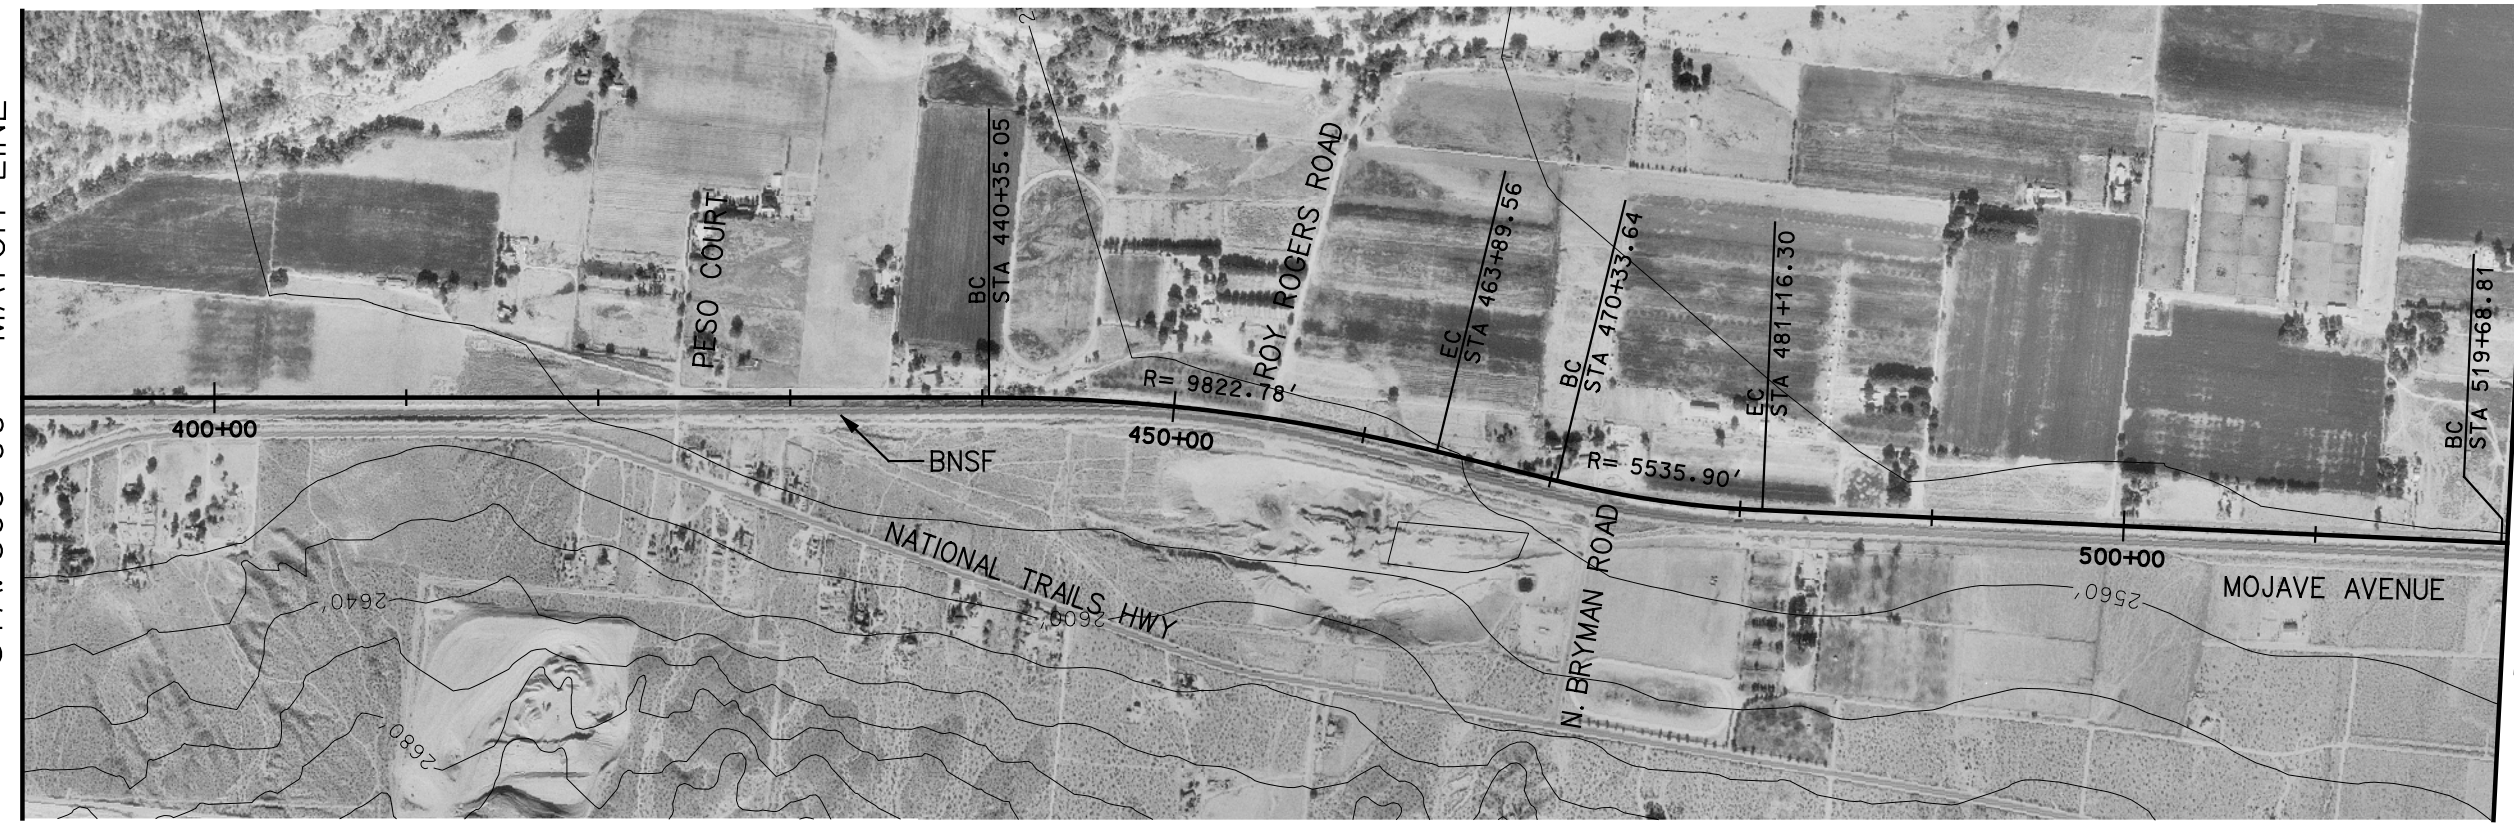


STA. 520+00 - MATCH LINE
SEE C-114A

PLAN

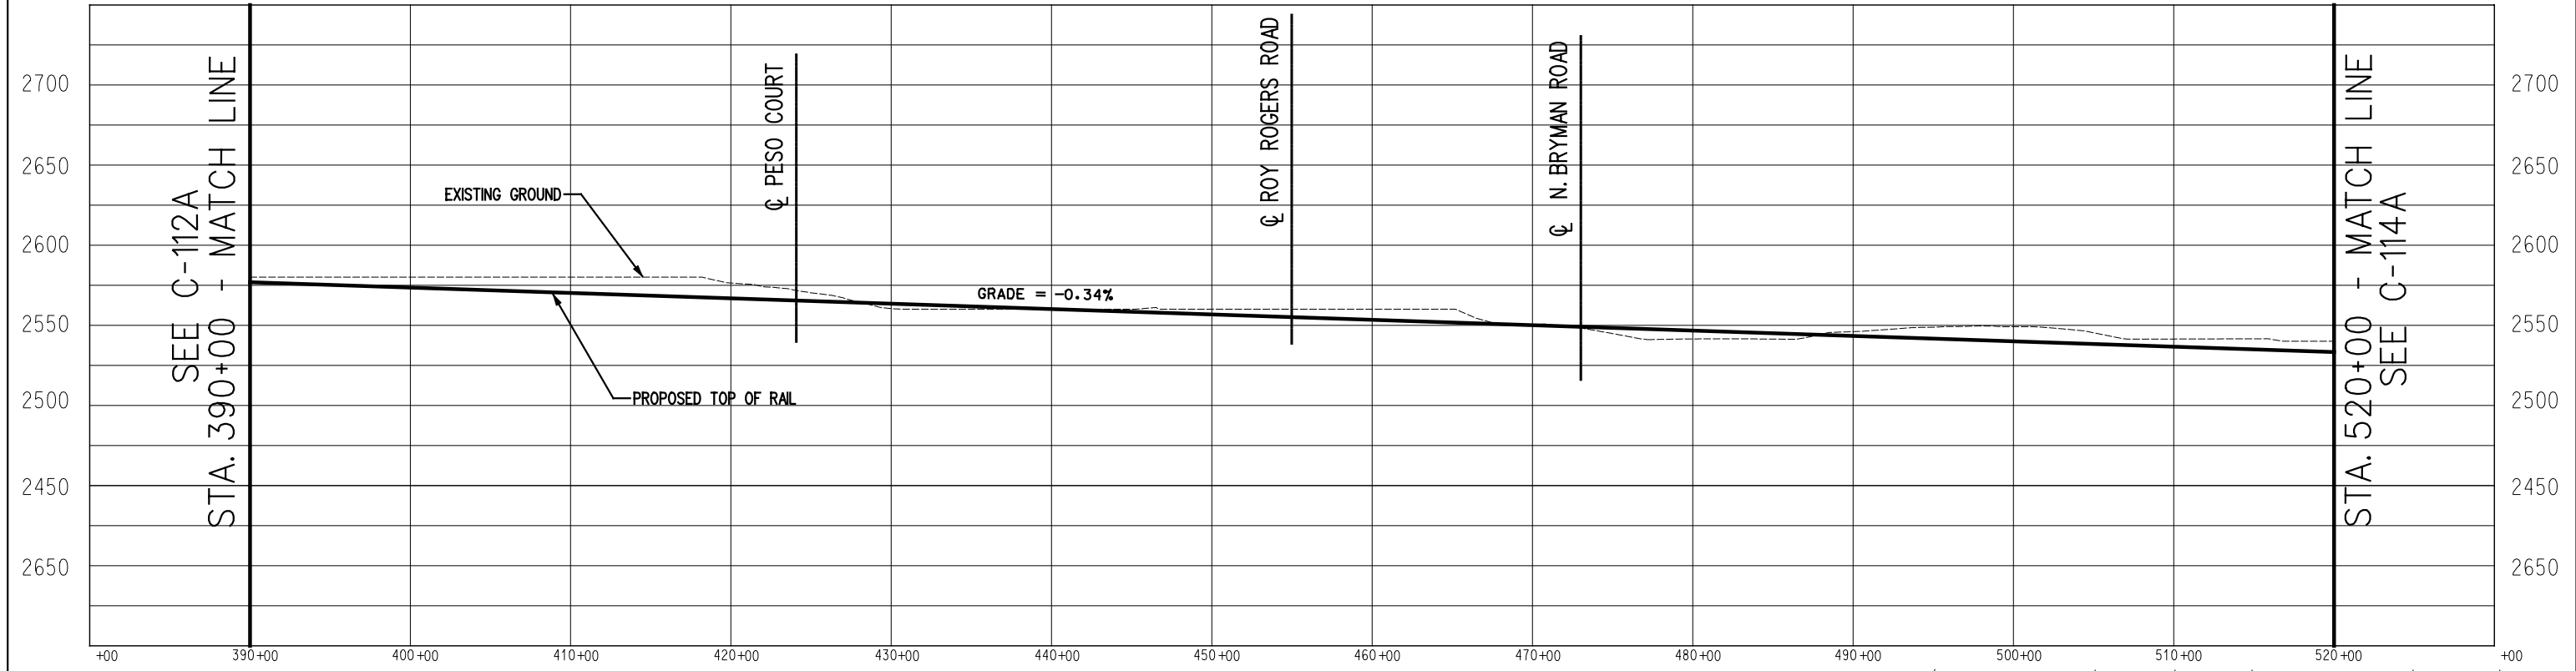

PROFILE

 



Korve Engineering
 725 SOUTH FIGUEROA STREET, SUITE 2350
 LOS ANGELES, CA. 90017

CONFIDENTIAL


DESERTXPRESS

PRELIMINARY CONCEPTUAL ALIGNMENT
 PLAN AND PROFILE
 VICTORVILLE TO LAS VEGAS
 STATION 390+00 TO 520+00
 SEGMENT 1, ALTERNITIVE A

205062G0
 DRAWING NO. C-113A
 DATE 11-17-06

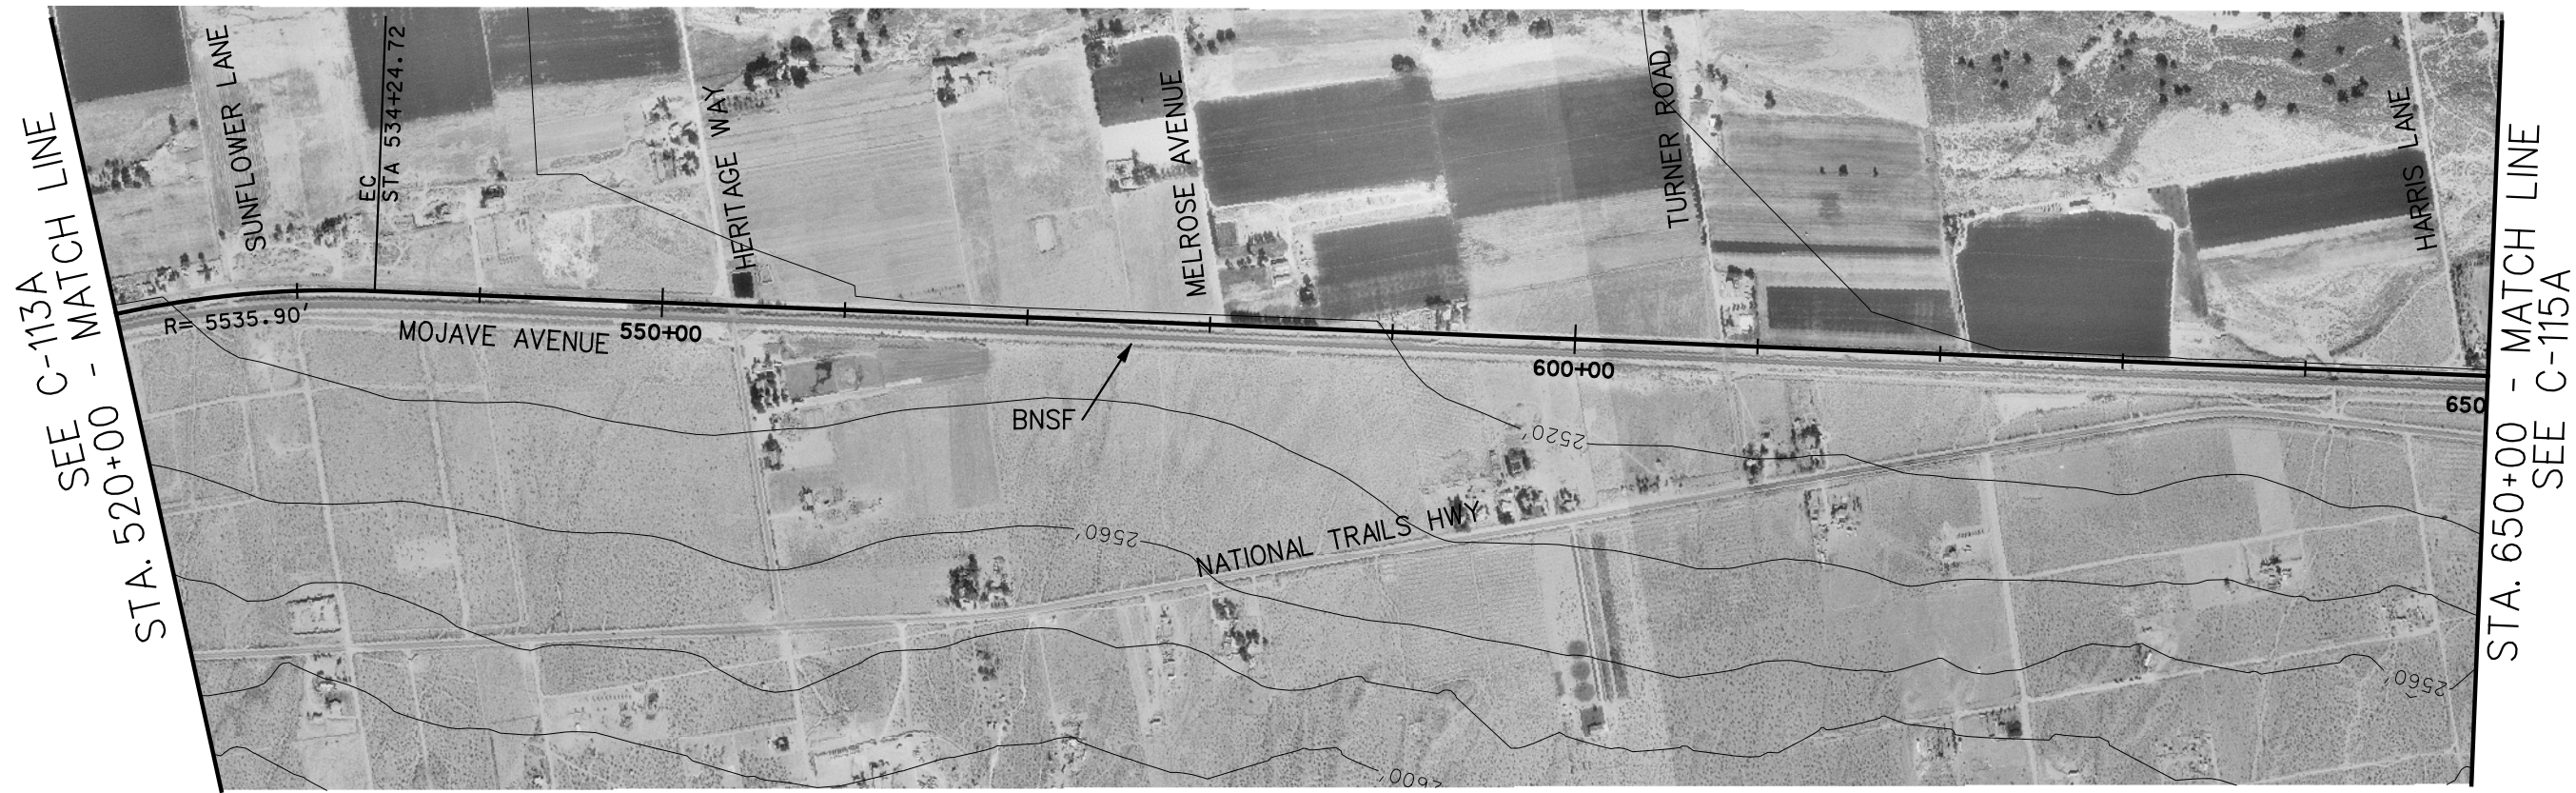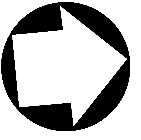

PLAN

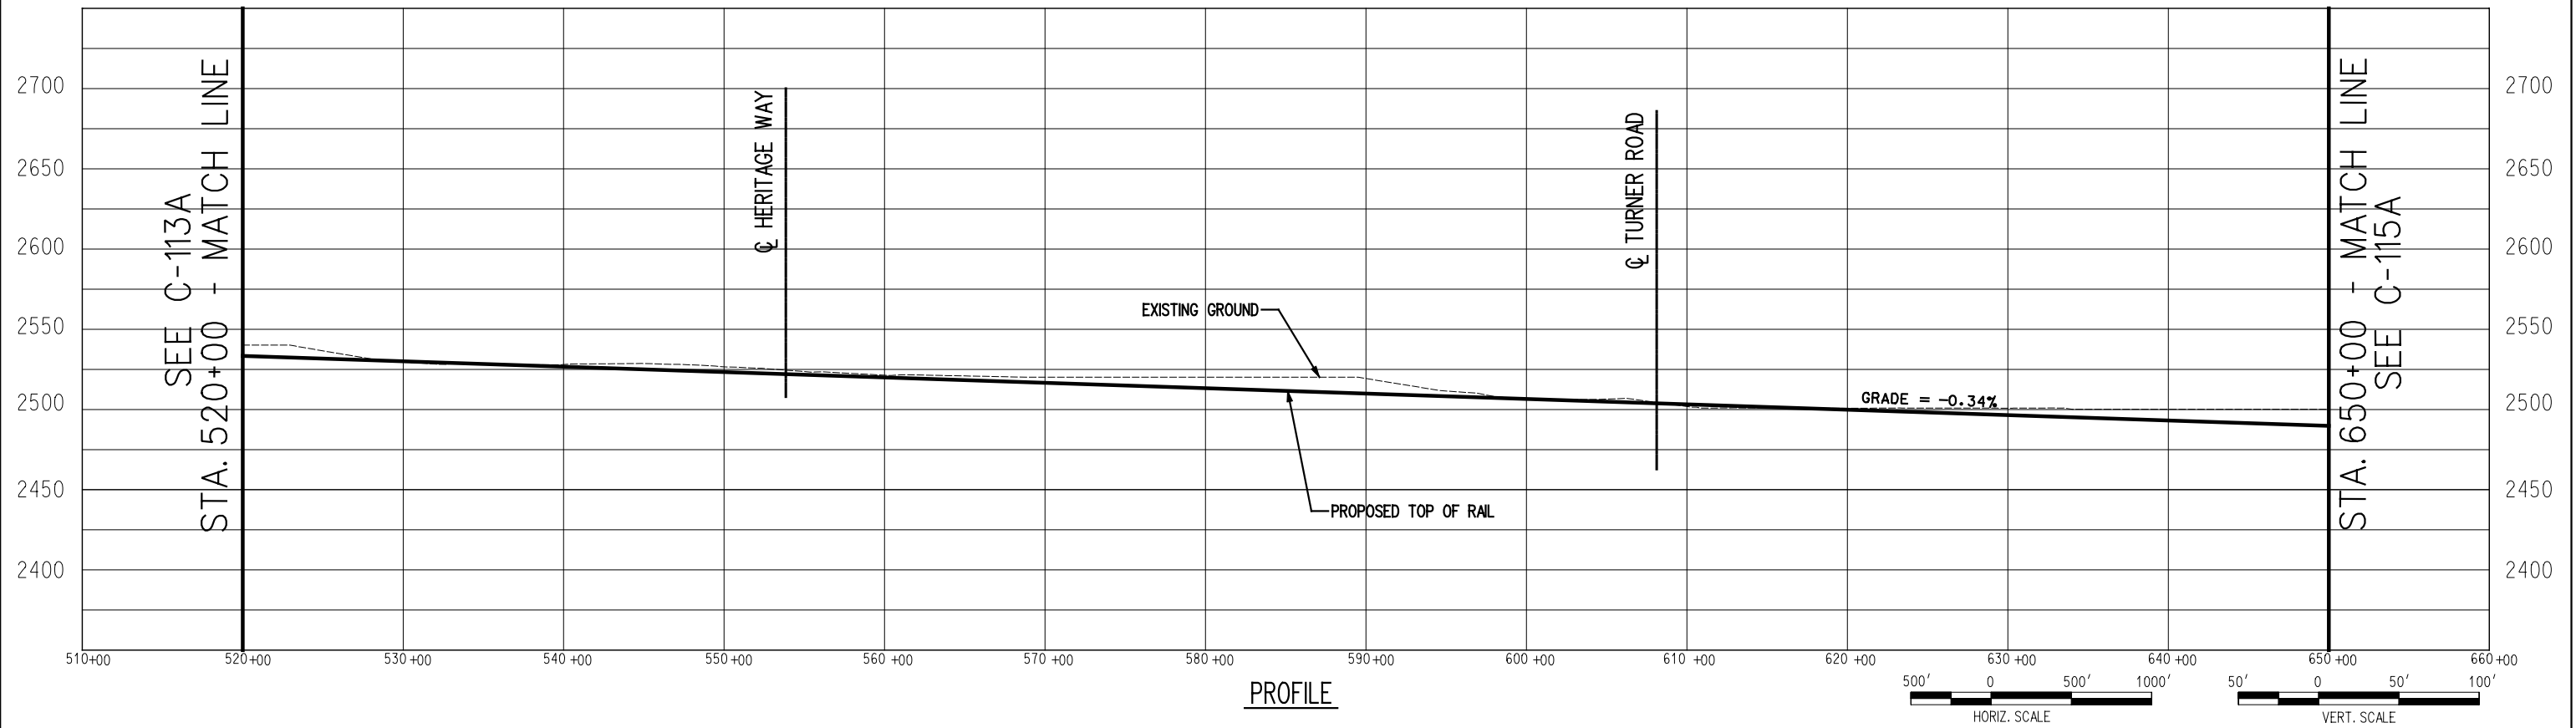

PROFILE



725 SOUTH FIGUEROA STREET, SUITE 2350
LOS ANGELES, CA 90017

CONFIDENTIAL

DESERTXPRESS

PRELIMINARY CONCEPTUAL ALIGNMENT
PLAN AND PROFILE
VICTORVILLE TO LAS VEGAS
STATION 520+00 TO 650+00
SEGMENT 1, ALTERNITIVE A


205062G0

DRAWING NO
C-114A


DATE
11-17-06




PLAN

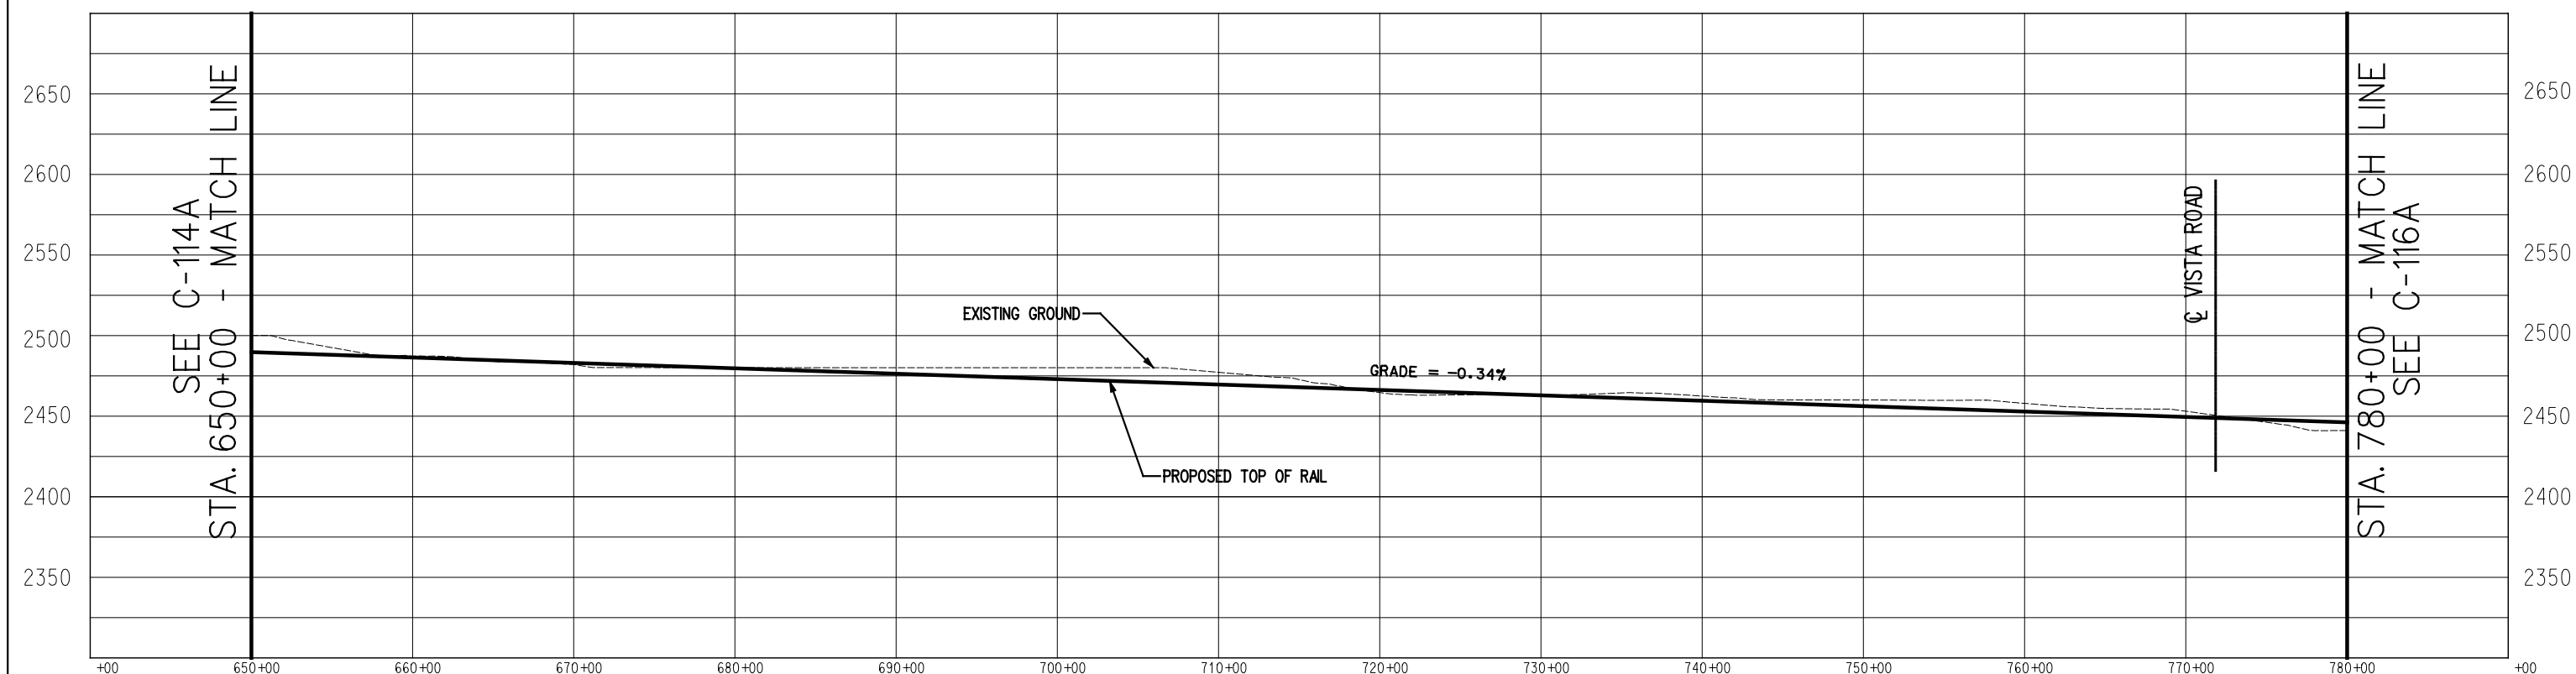

PROFILE

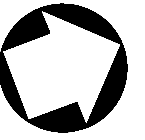


SEE C-115A
STA. 780+00 - MATCH LINE

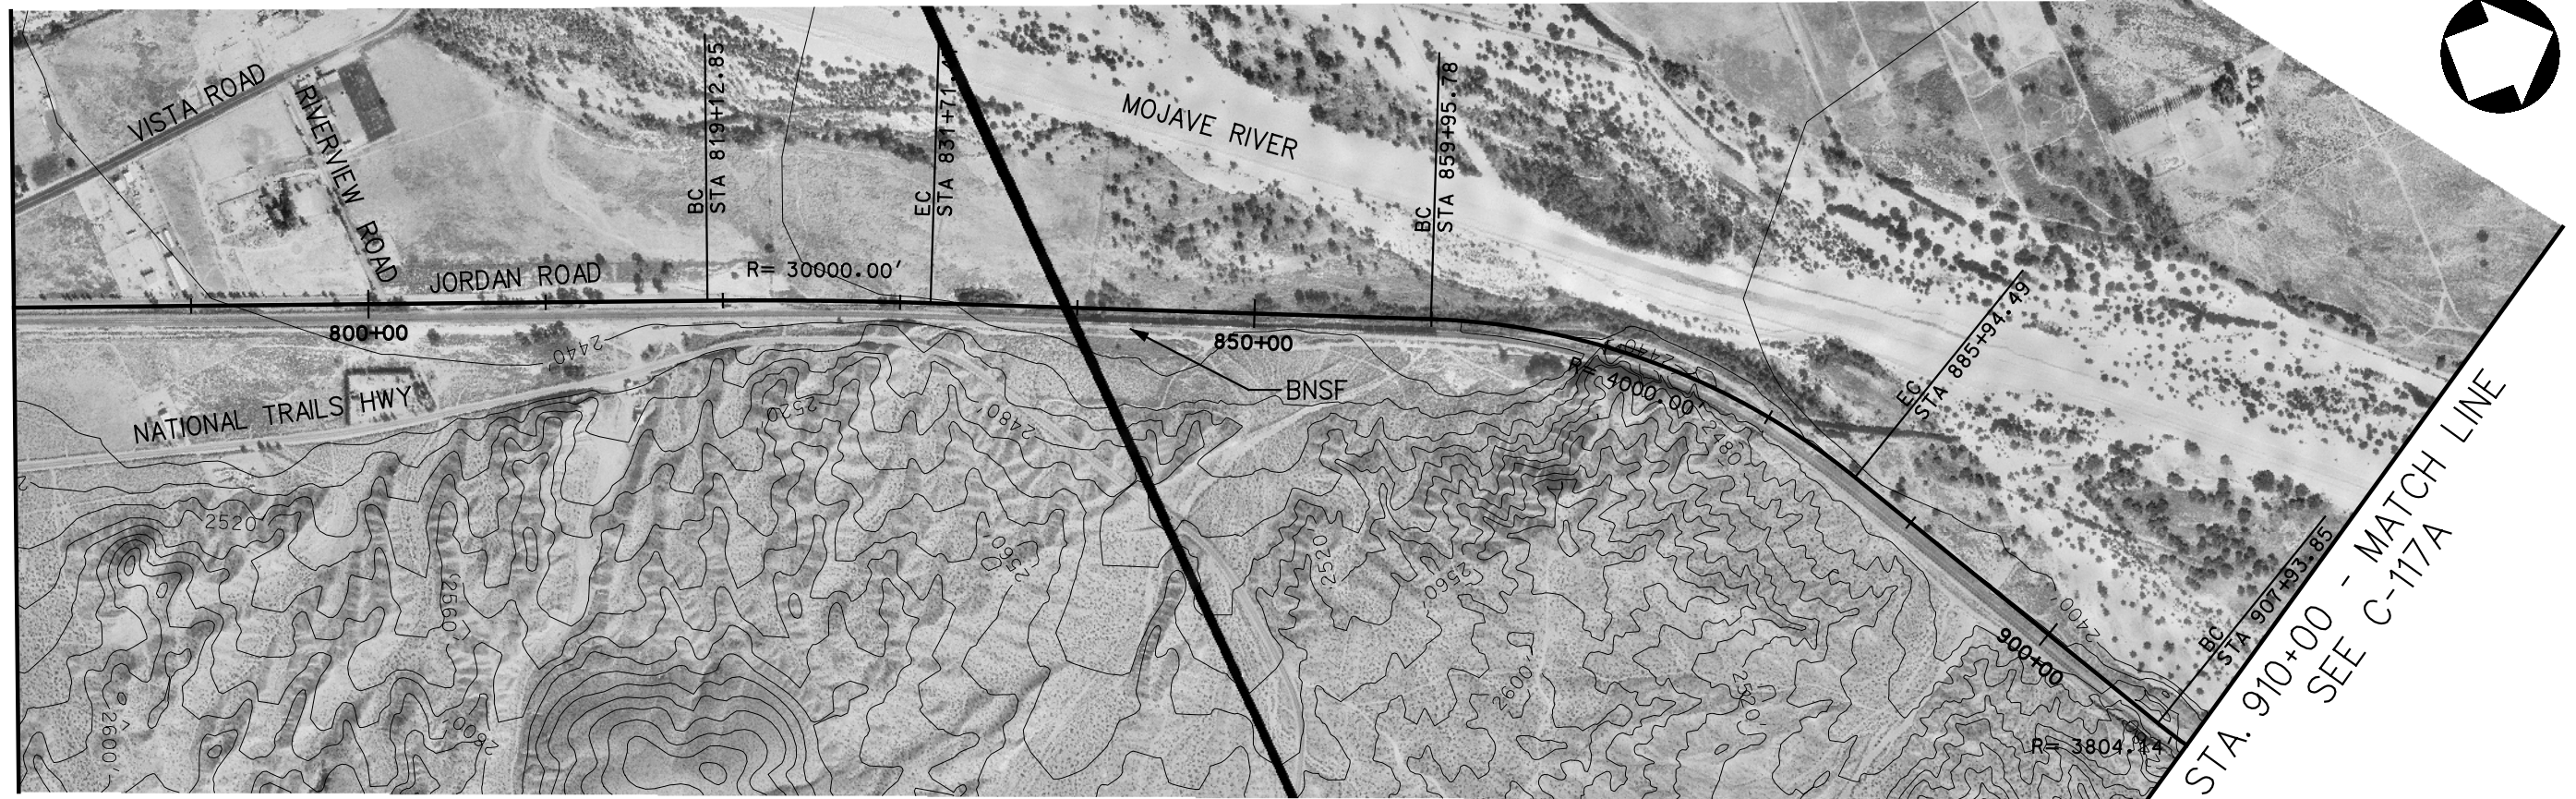


STA. 910+00 - MATCH LINE
SEE C-117A

PLAN

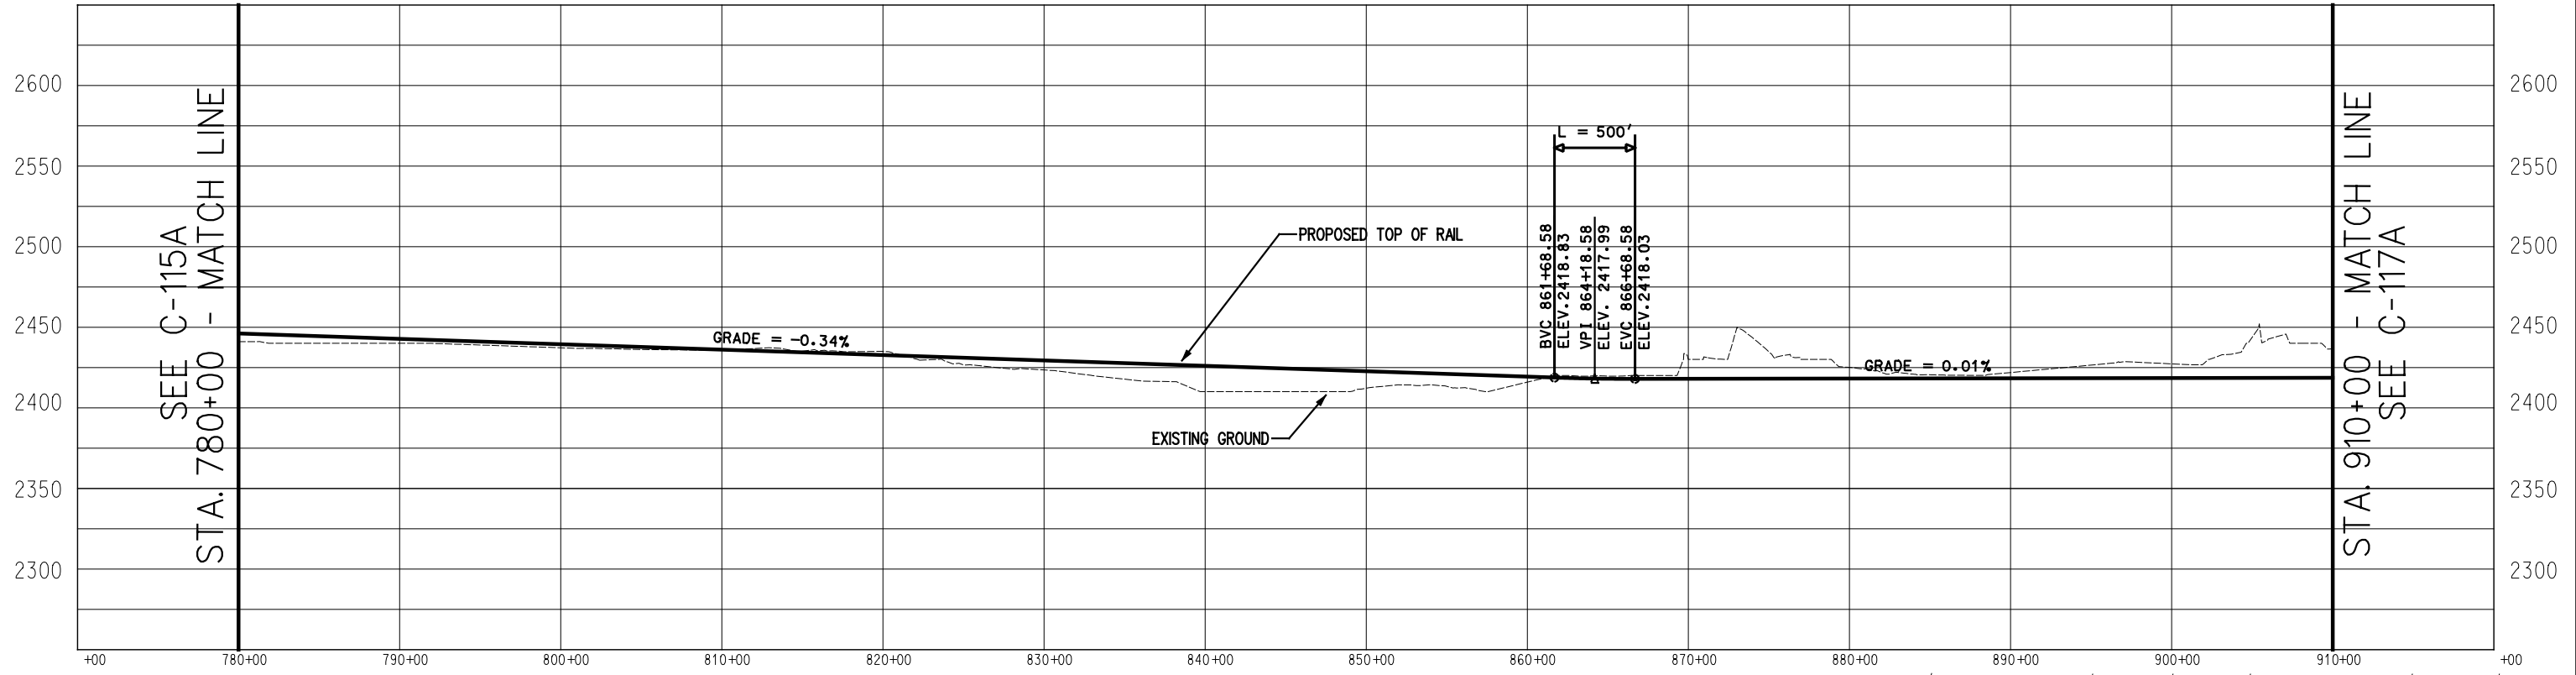

PROFILE

 



Korve Engineering
 725 SOUTH FIGUEROA STREET, SUITE 2350
 LOS ANGELES, CA 90017

CONFIDENTIAL


DESERTXPRESS

PRELIMINARY CONCEPTUAL ALIGNMENT
 PLAN AND PROFILE
 VICTORVILLE TO LAS VEGAS
 STATION 780+00 TO 910+00
 SEGMENT 1, ALTERNATIVE A



205062G0
 DRAWING NO. C-116A
 DATE 11-17-06

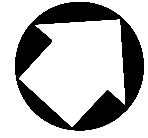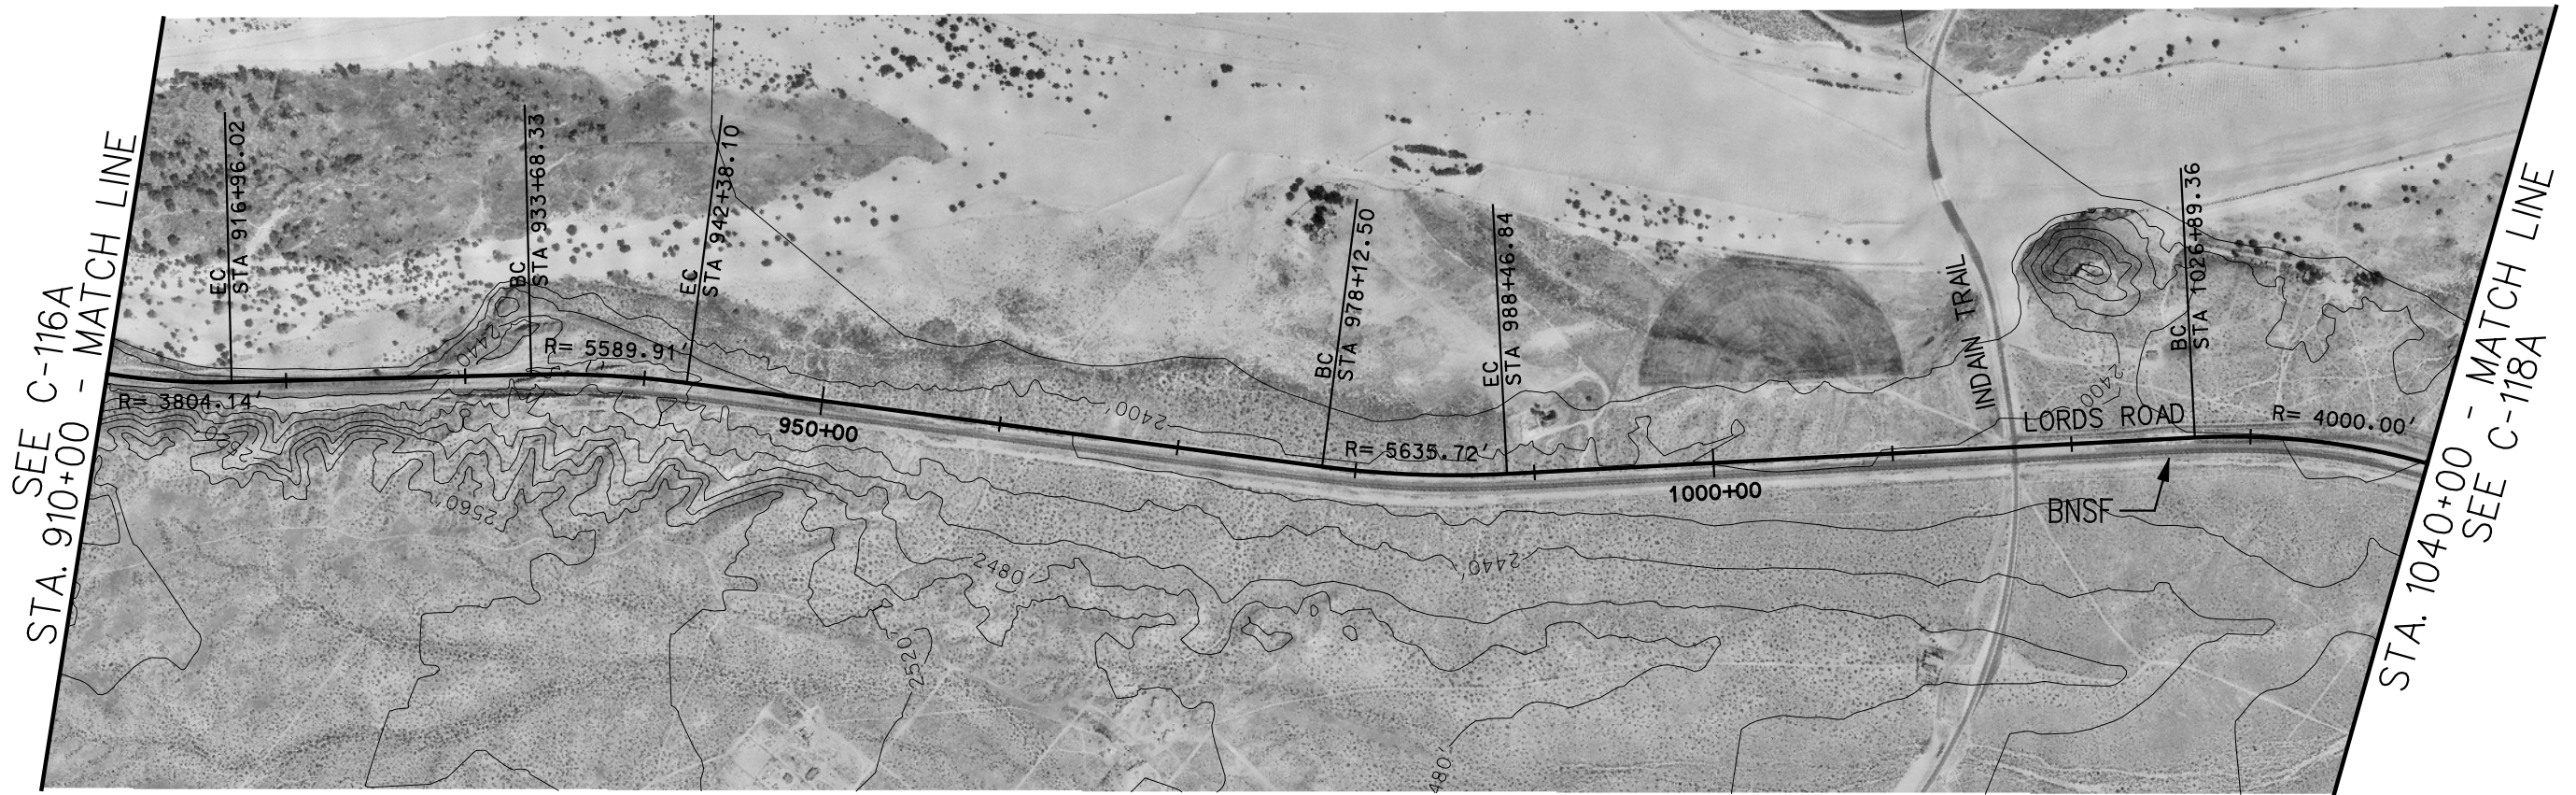


PLAN

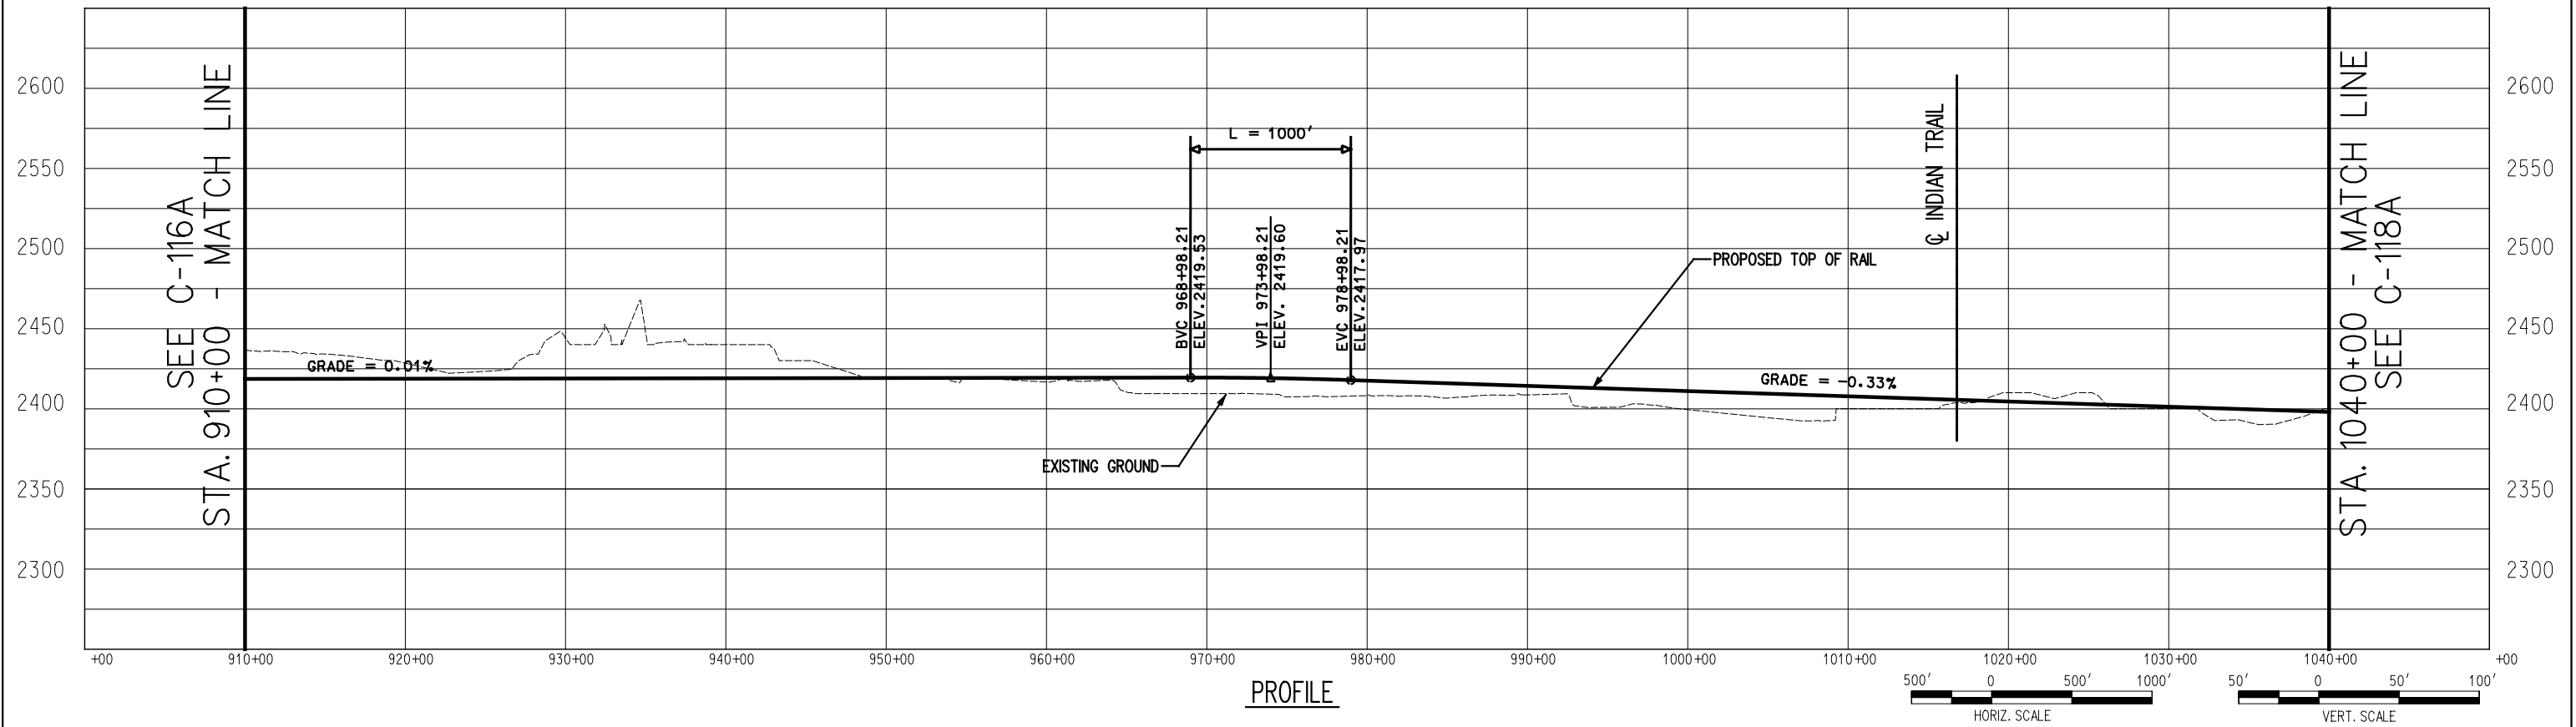


PROFILE

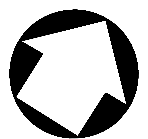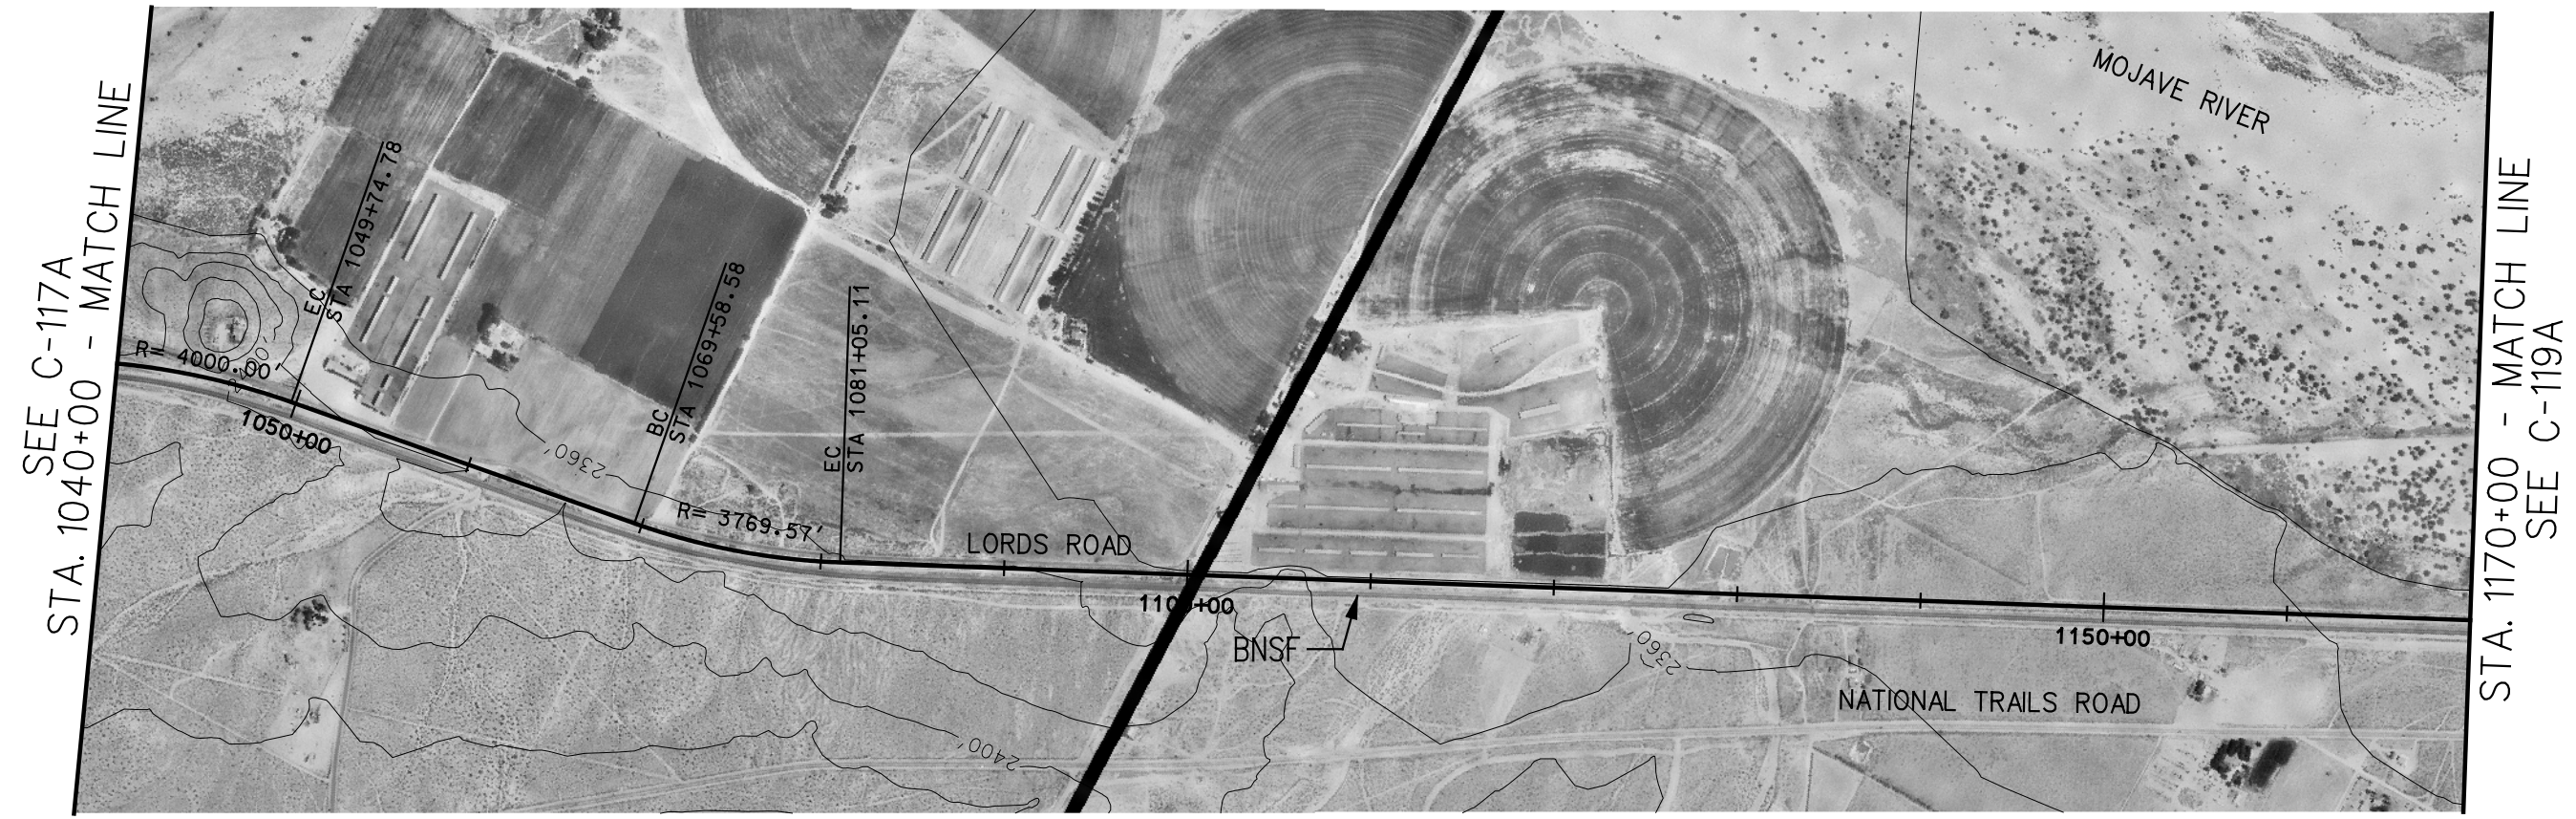

PLAN

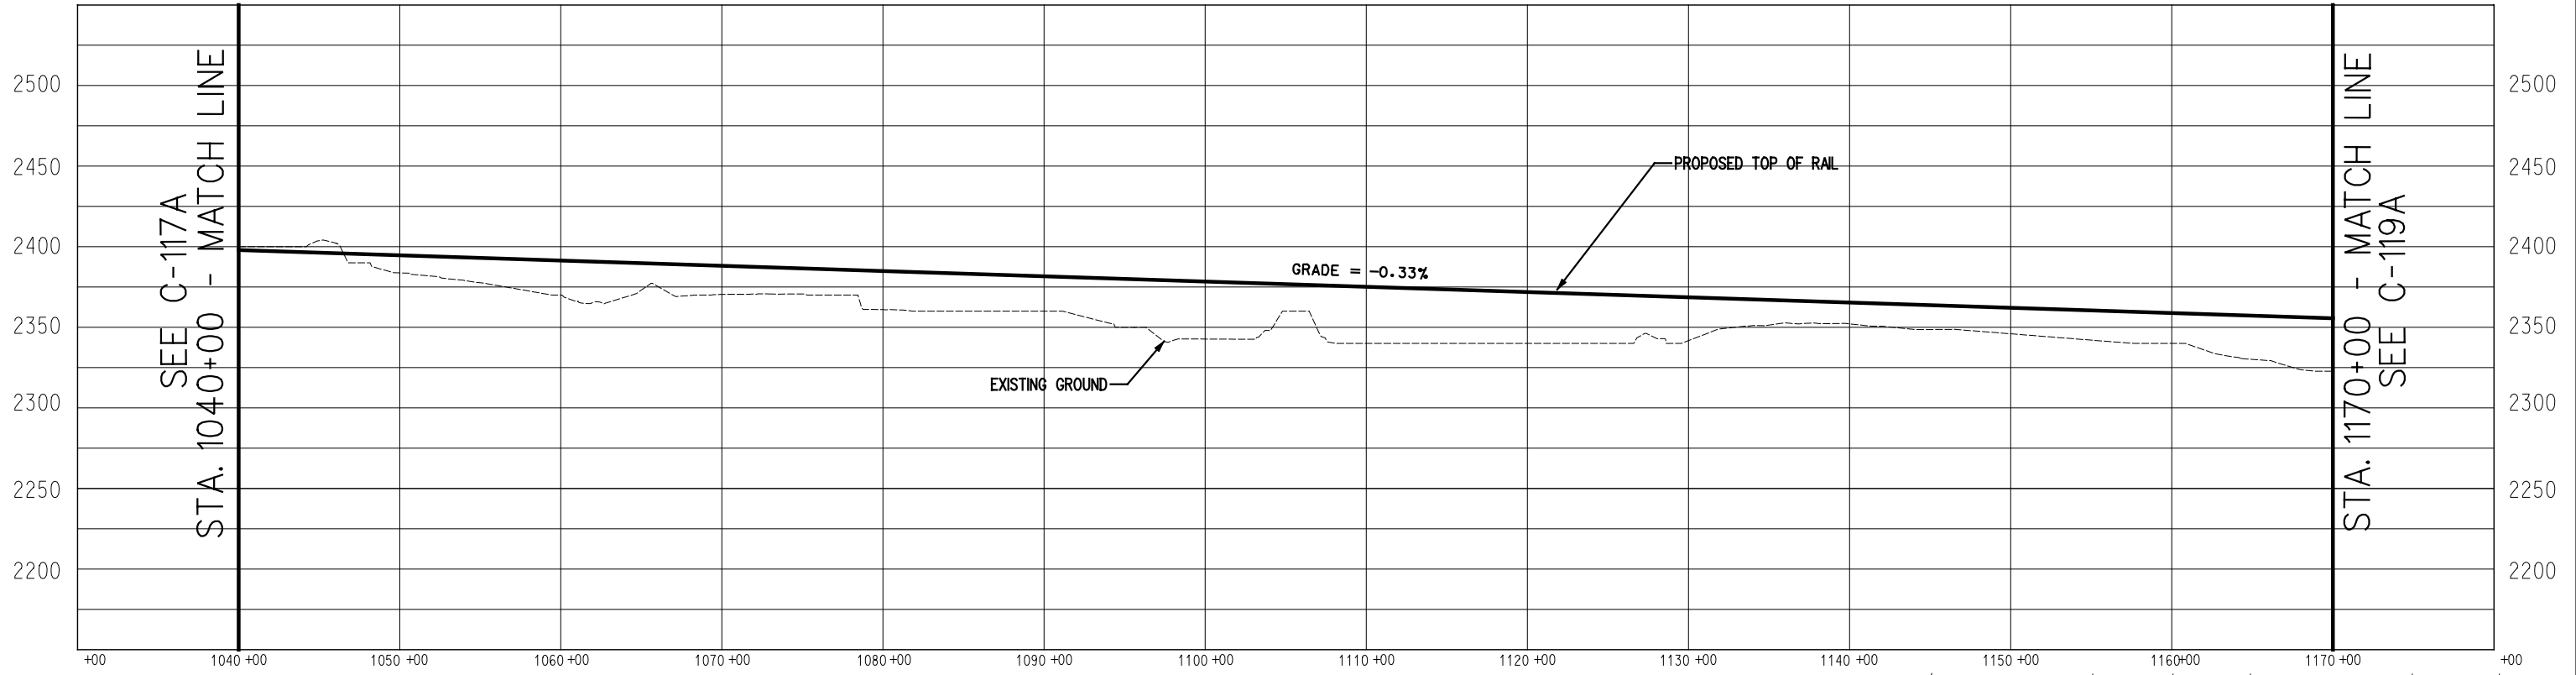

PROFILE

 



Korve Engineering
 725 SOUTH FIGUEROA STREET, SUITE 2350
 LOS ANGELES, CA 90017

CONFIDENTIAL


DESERTXPRESS

PRELIMINARY CONCEPTUAL ALIGNMENT
 PLAN AND PROFILE
 VICTORVILLE TO LAS VEGAS
 STATION 1040+00 TO 1170+00
 SEGMENT 1, ALTERNATIVE A

205062G0
 DRAWING NO. C-118A
 DATE 11-17-06

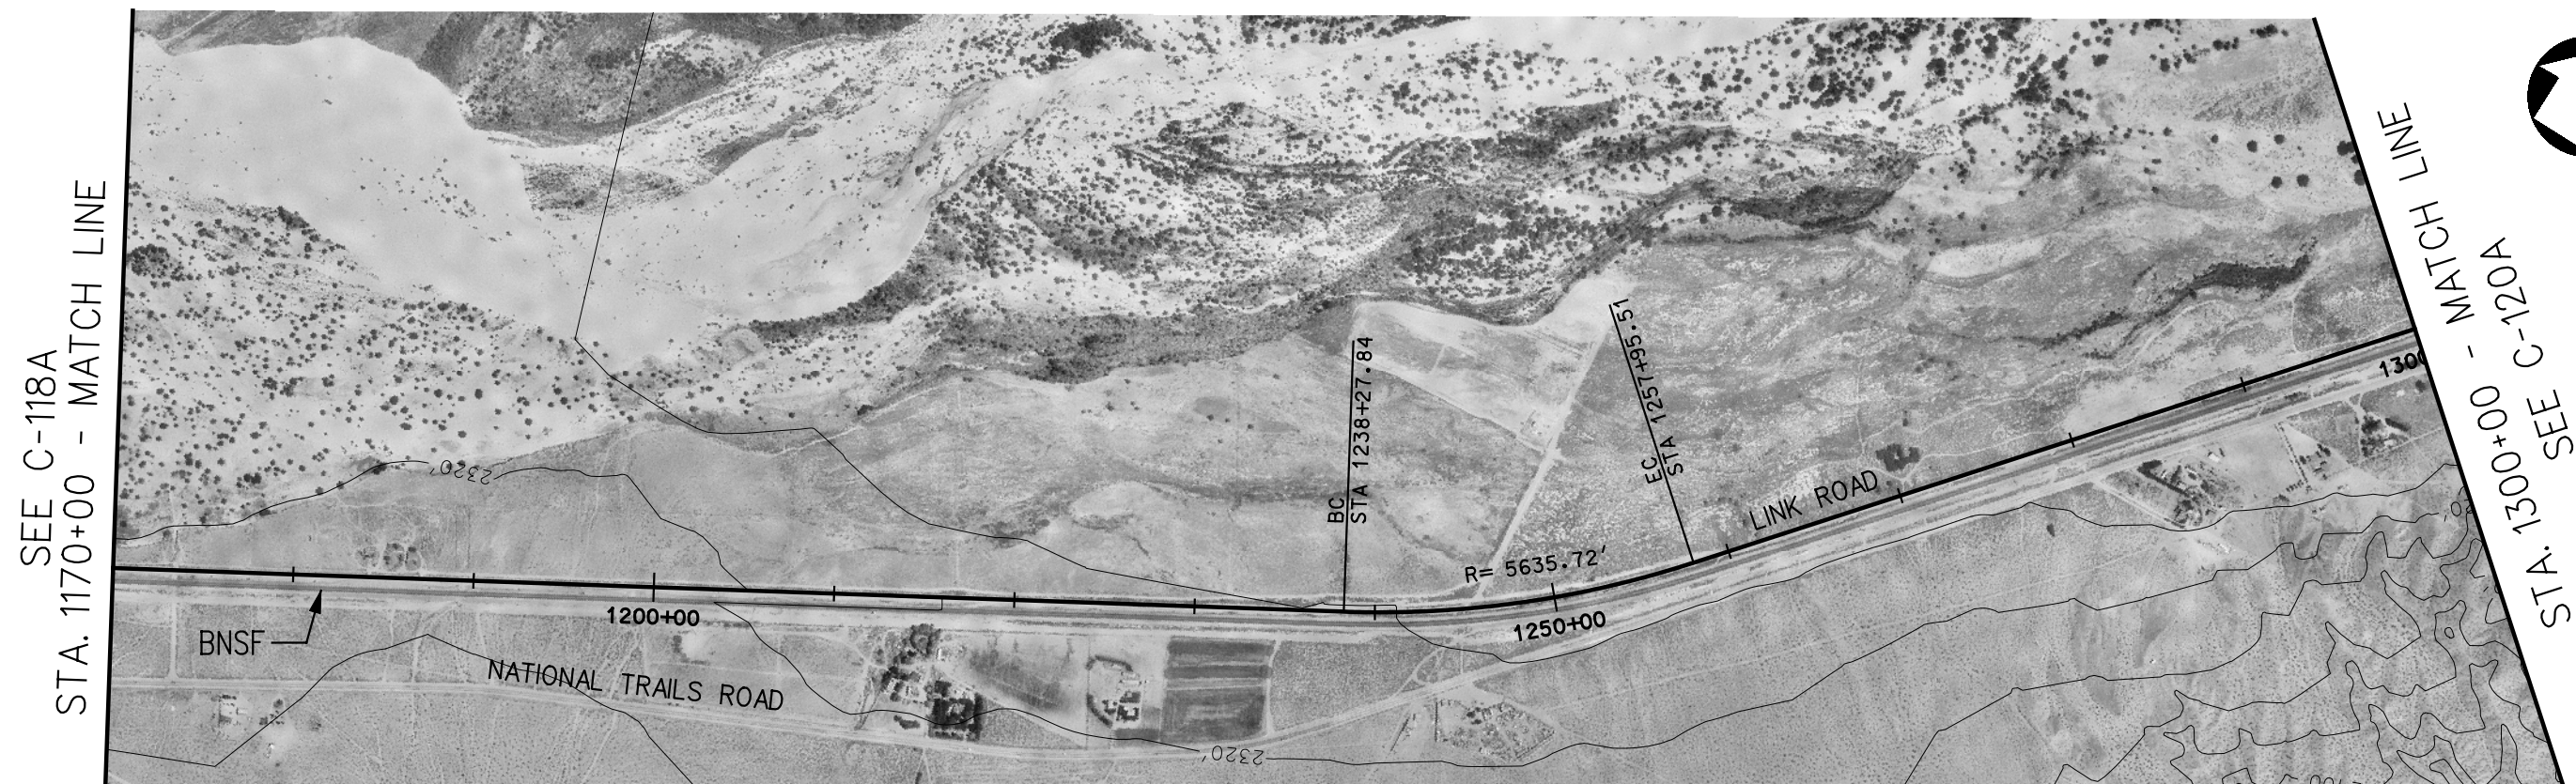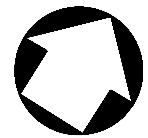

PLAN

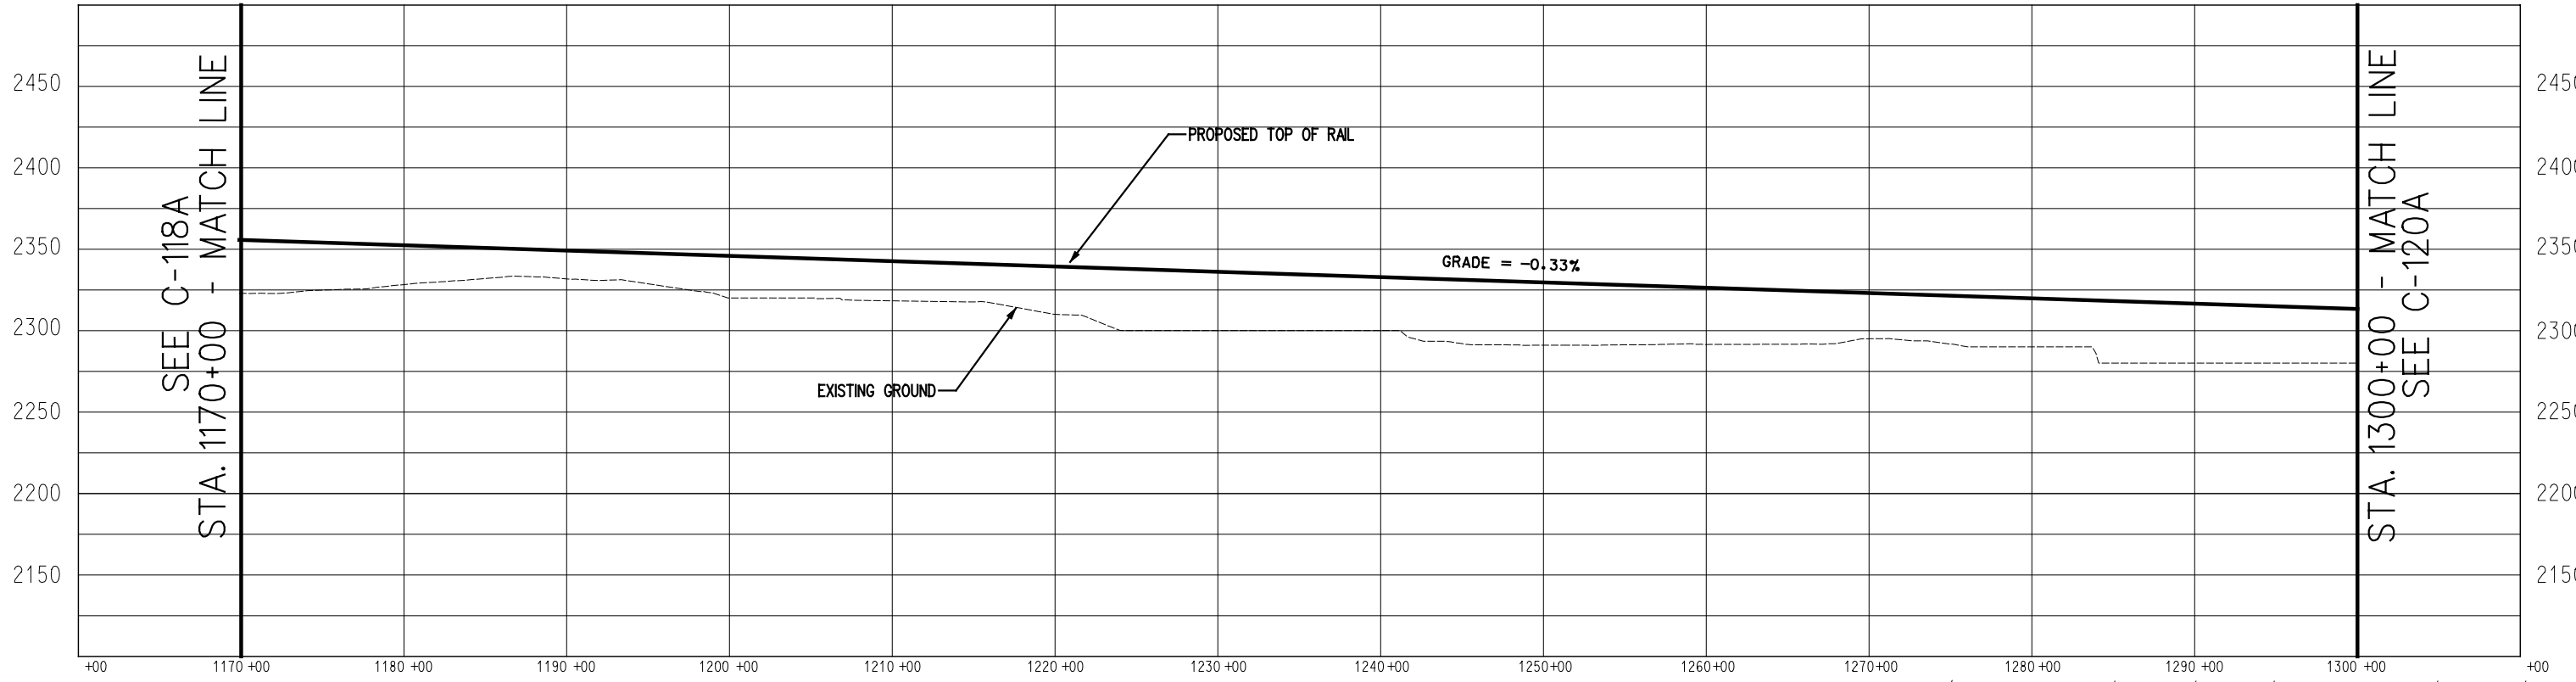

PROFILE

Korve Engineering
 725 SOUTH FIGUEROA STREET, SUITE 2350
 LOS ANGELES, CA. 90017


CONFIDENTIAL

DESERTXPRESS

PRELIMINARY CONCEPTUAL ALIGNMENT
 PLAN AND PROFILE
 VICTORVILLE TO LAS VEGAS
 STATION 1170+00 TO 1300+00
 SEGMENT 1, ALTERNATIVE A


205062G0	
DRAWING NO	REV
C-119A	
DATE	
11-17-06	

SEE C-119A
STA. 1300+00 - MATCH LINE

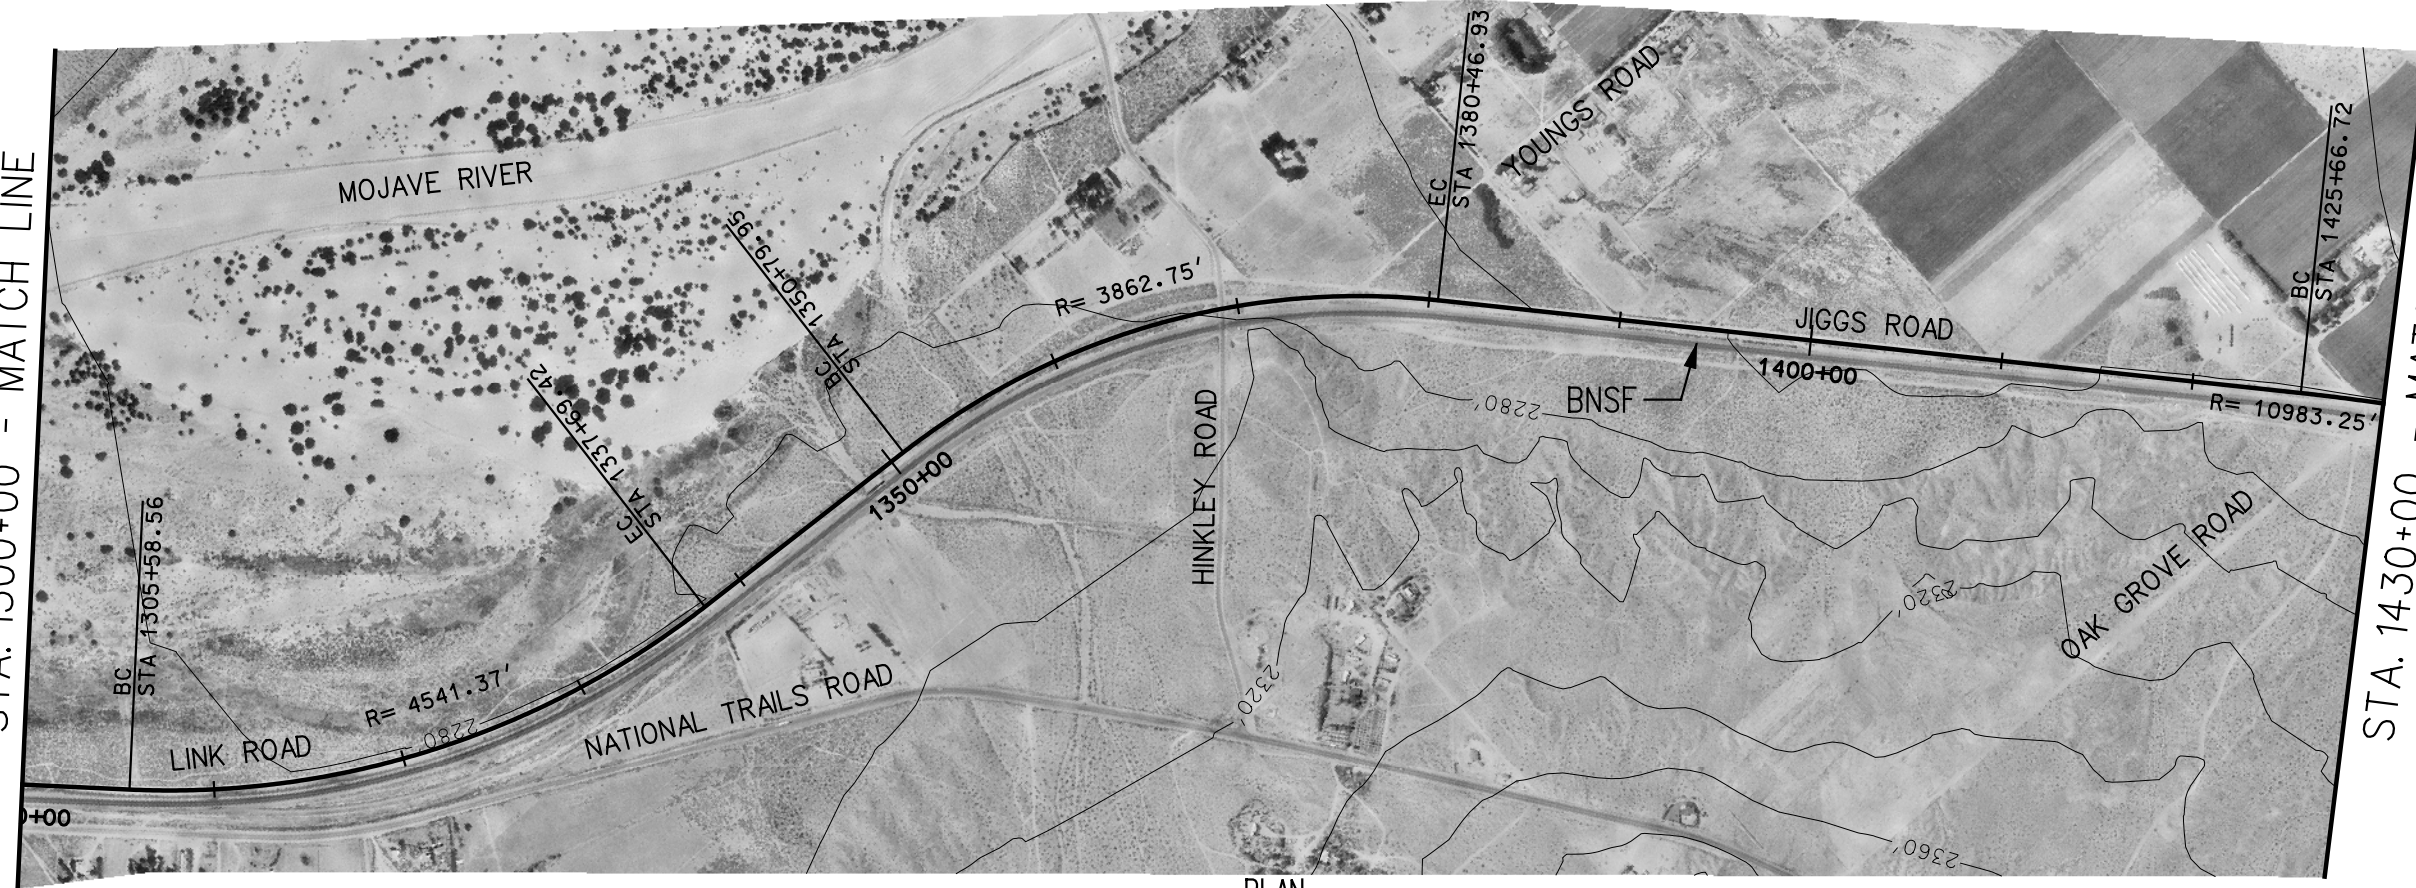



STA. 1430+00 - MATCH LINE
SEE C-121A

PLAN

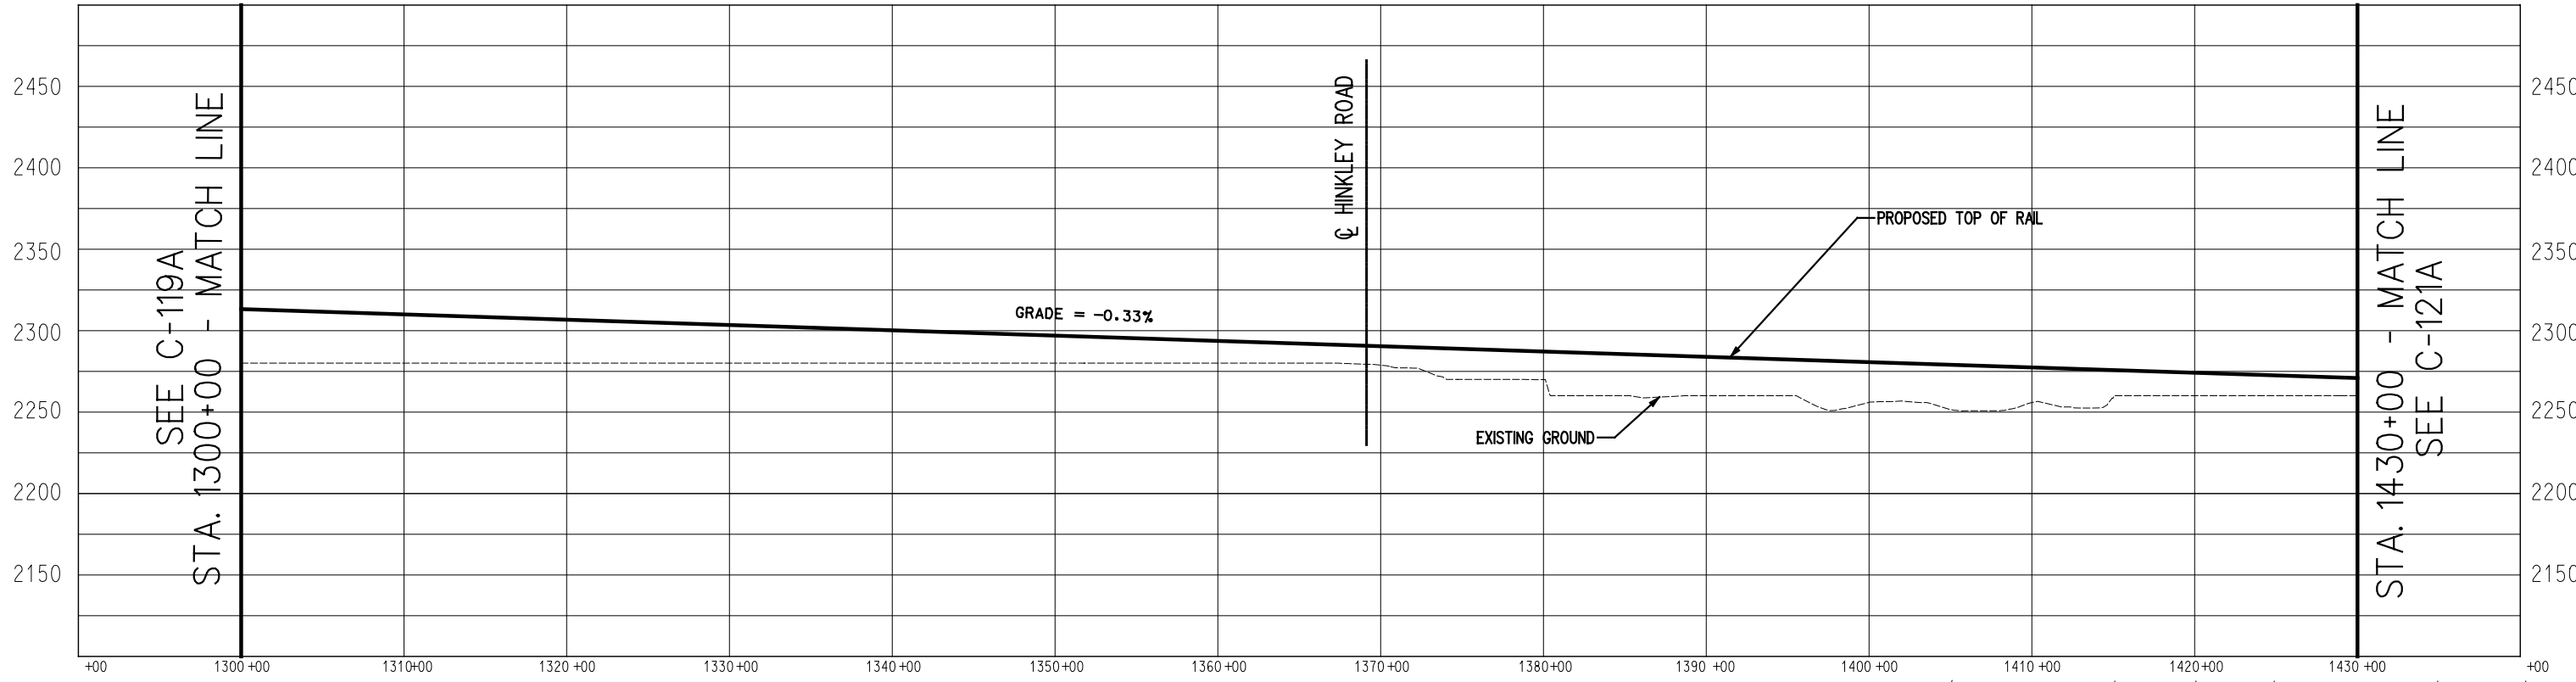


PROFILE

 


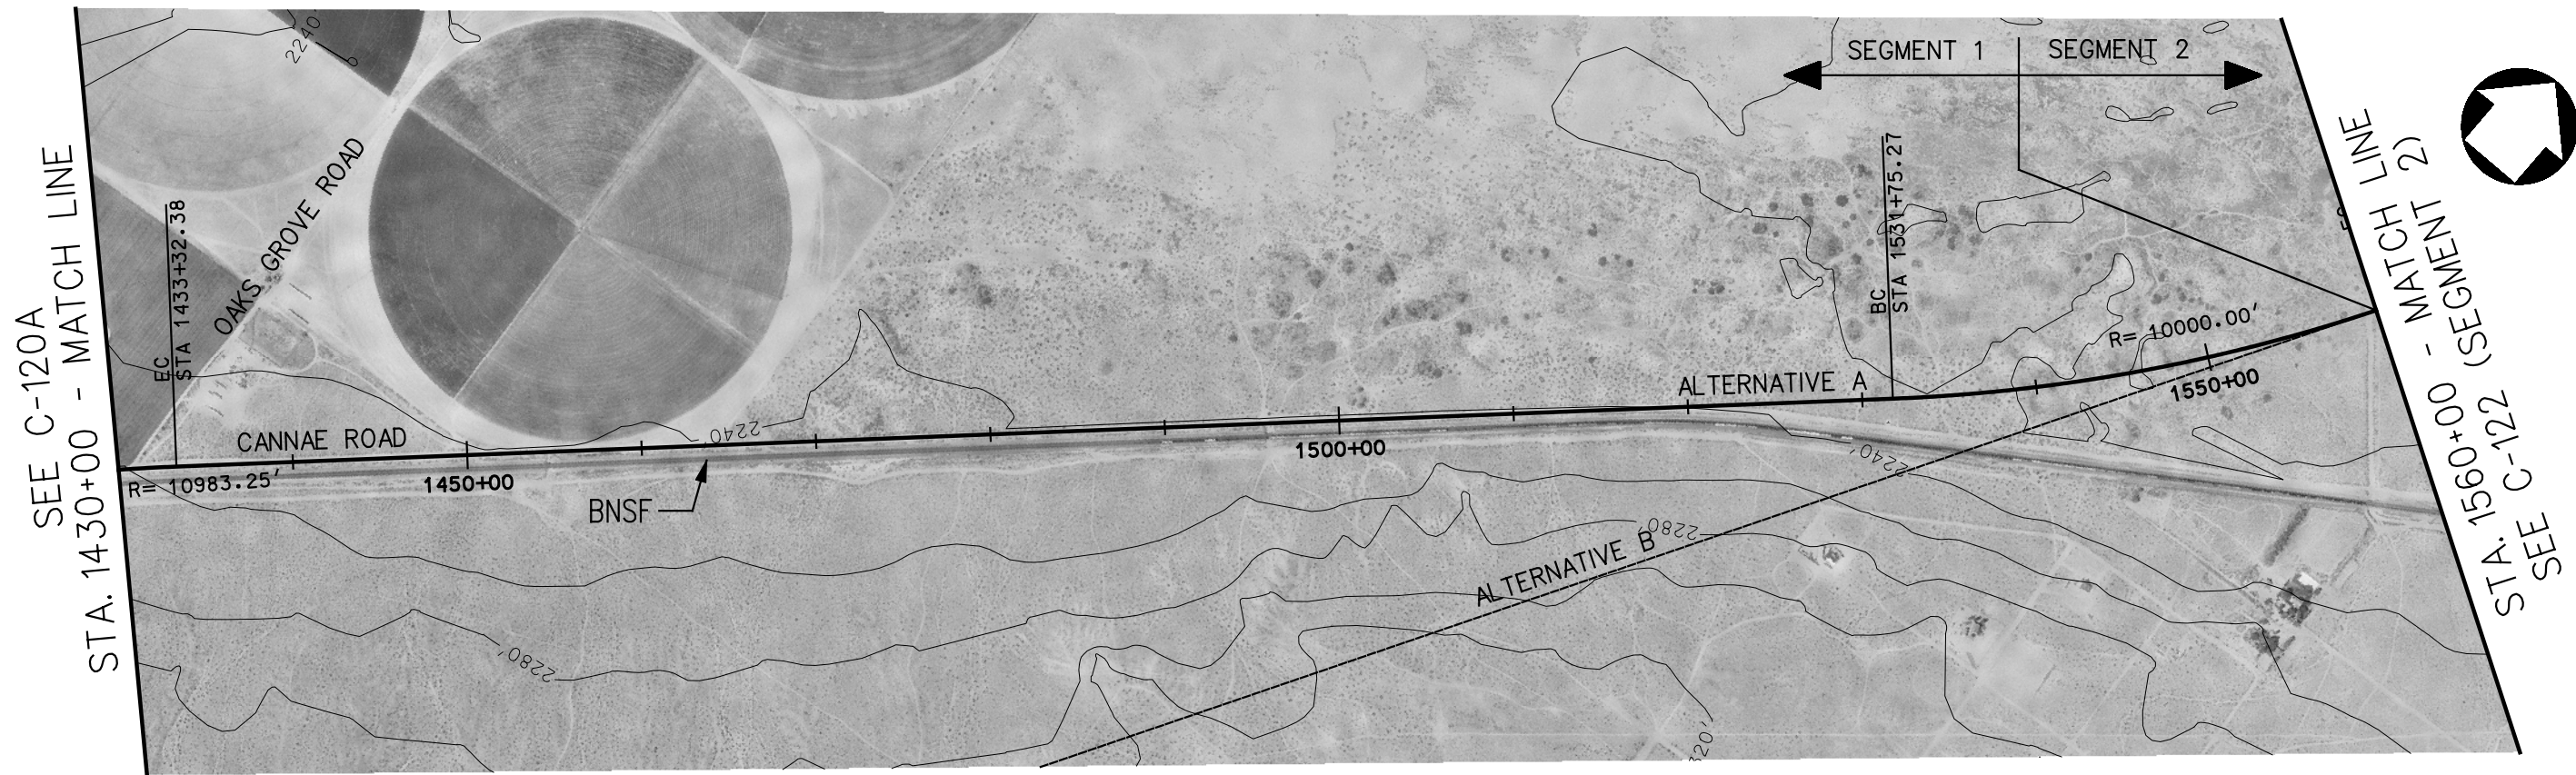


PLAN

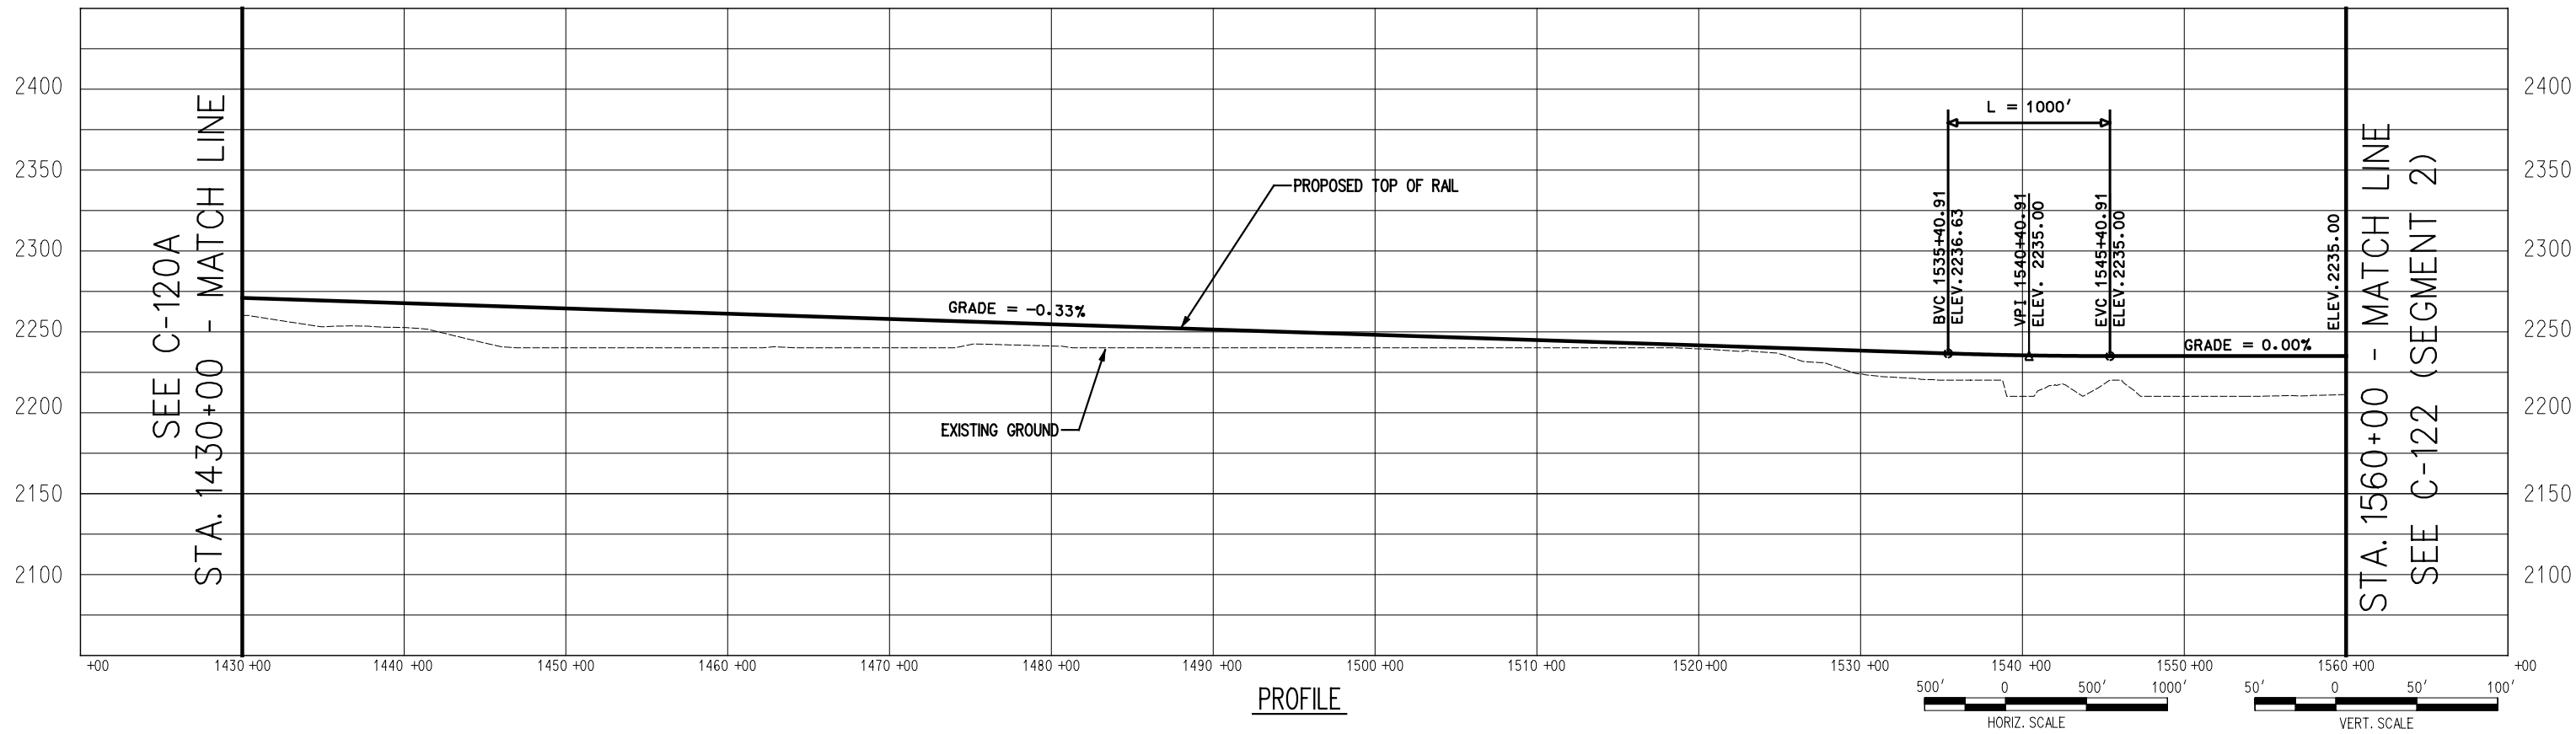


PROFILE

 

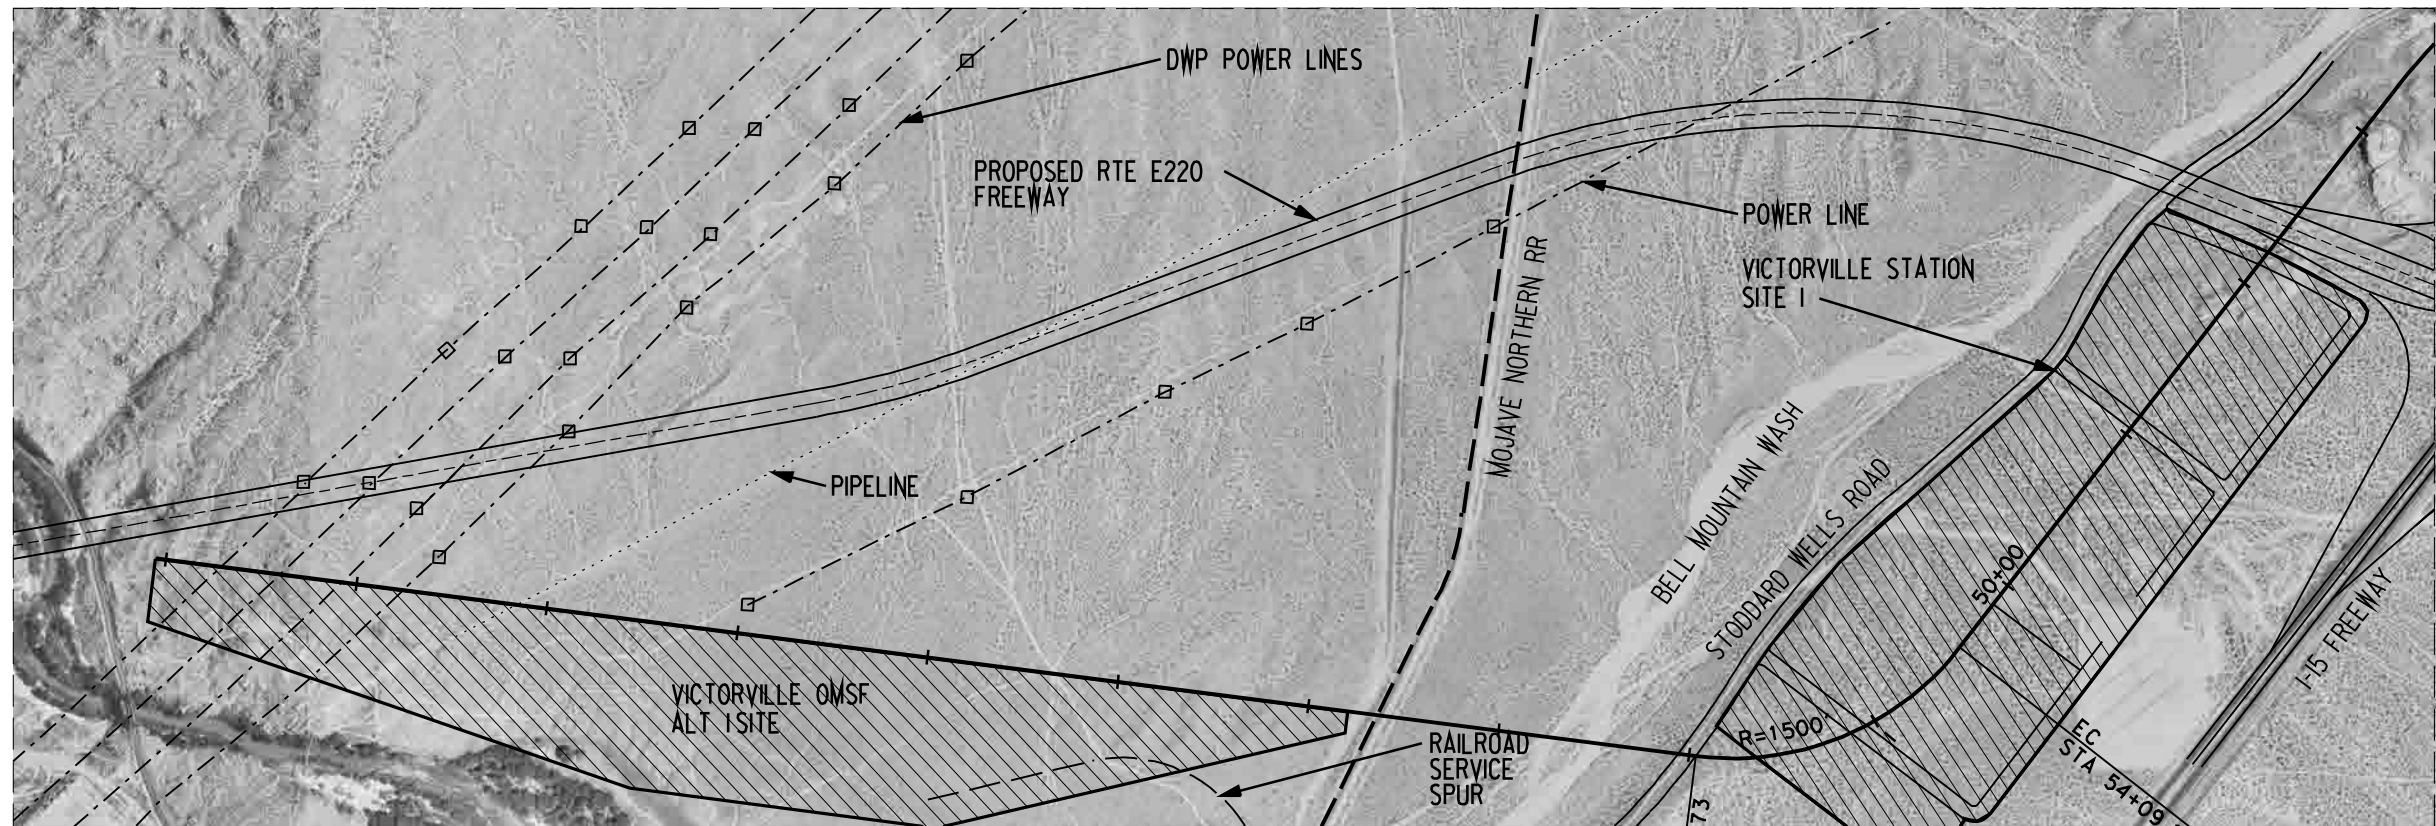



SEE C-109B-1

PLAN

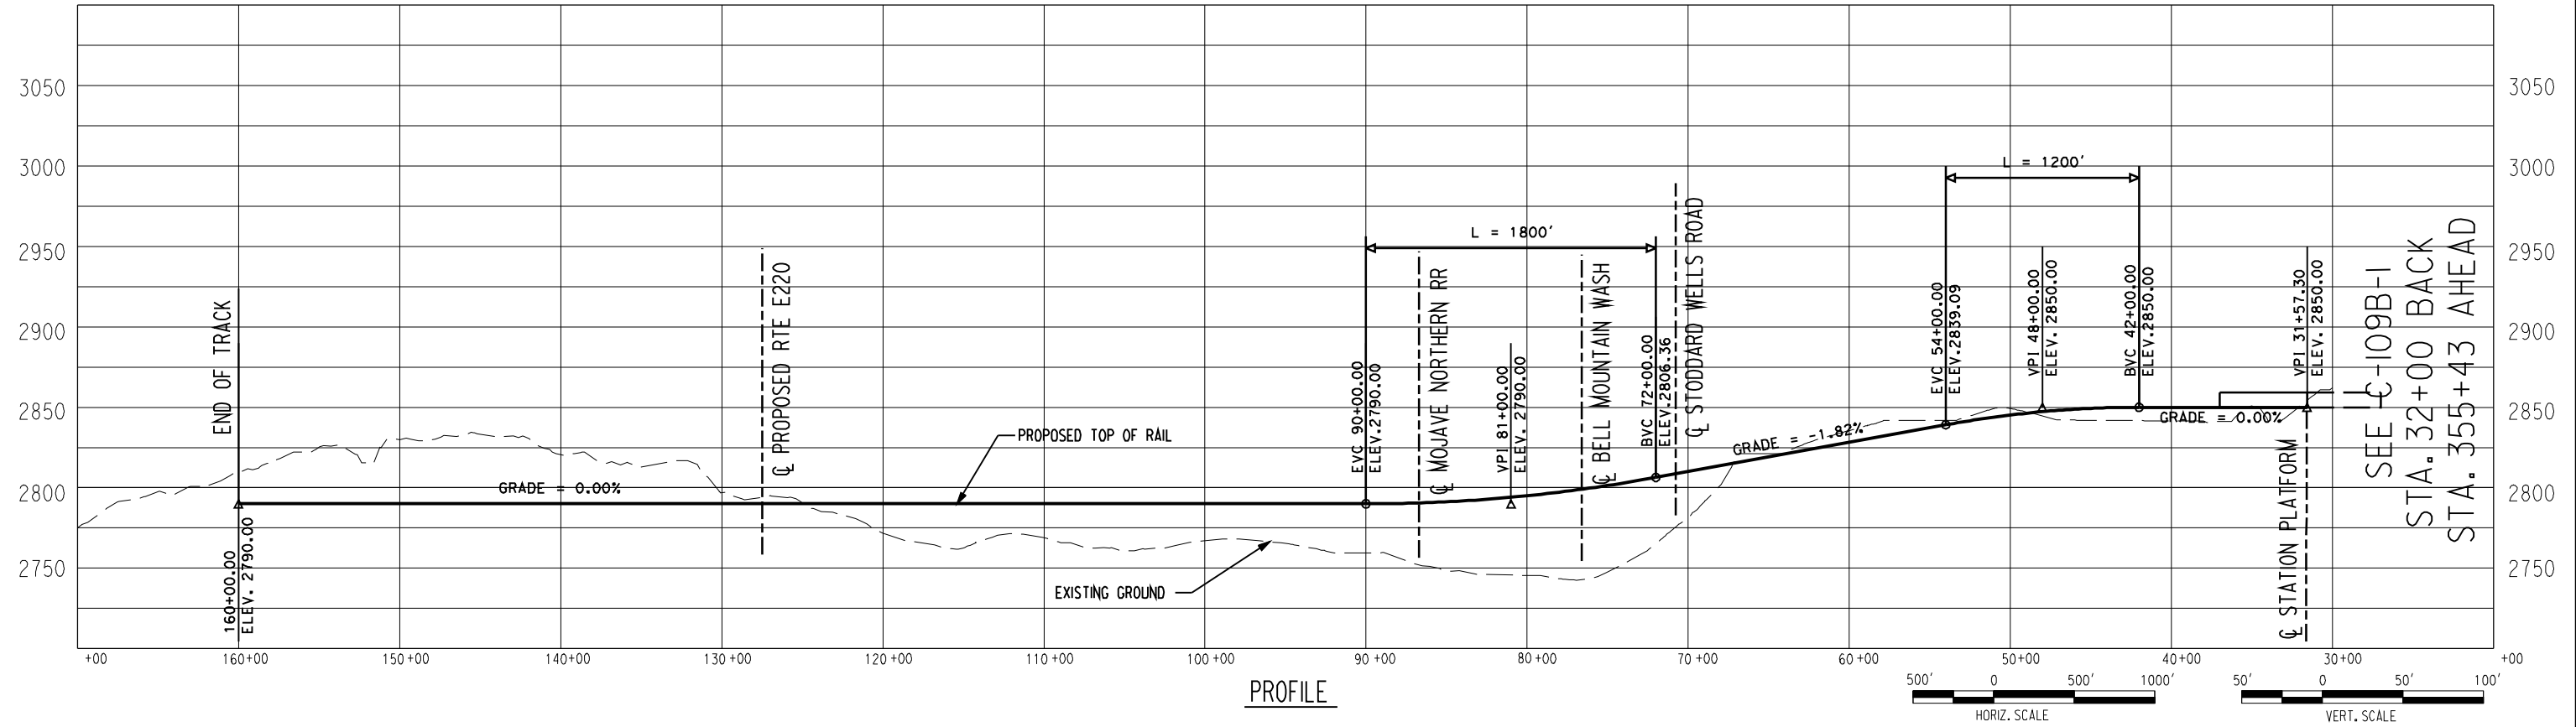

SEE C-109B-1
 STA. 32+00 BACK
 STA. 355+43 AHEAD

PROFILE

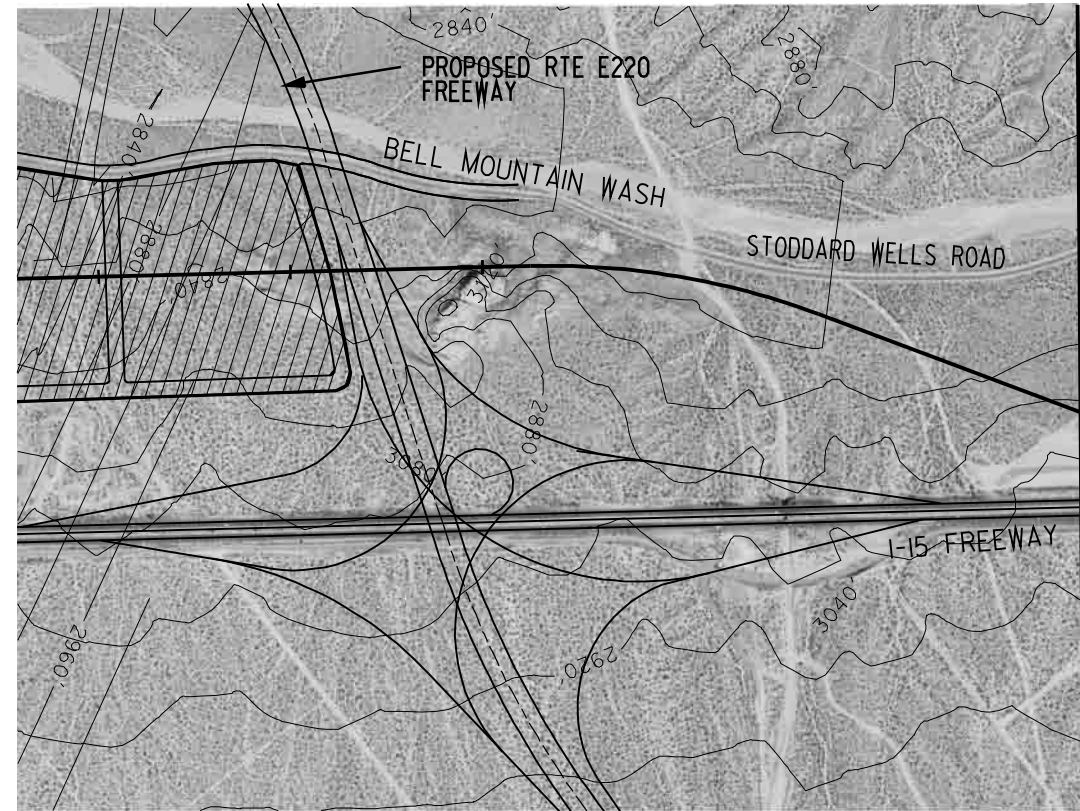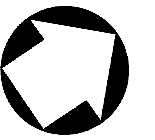


SEE C-108B-1

STA. 400+00 - MATCH LINE

SEE C-110B-1

PLAN

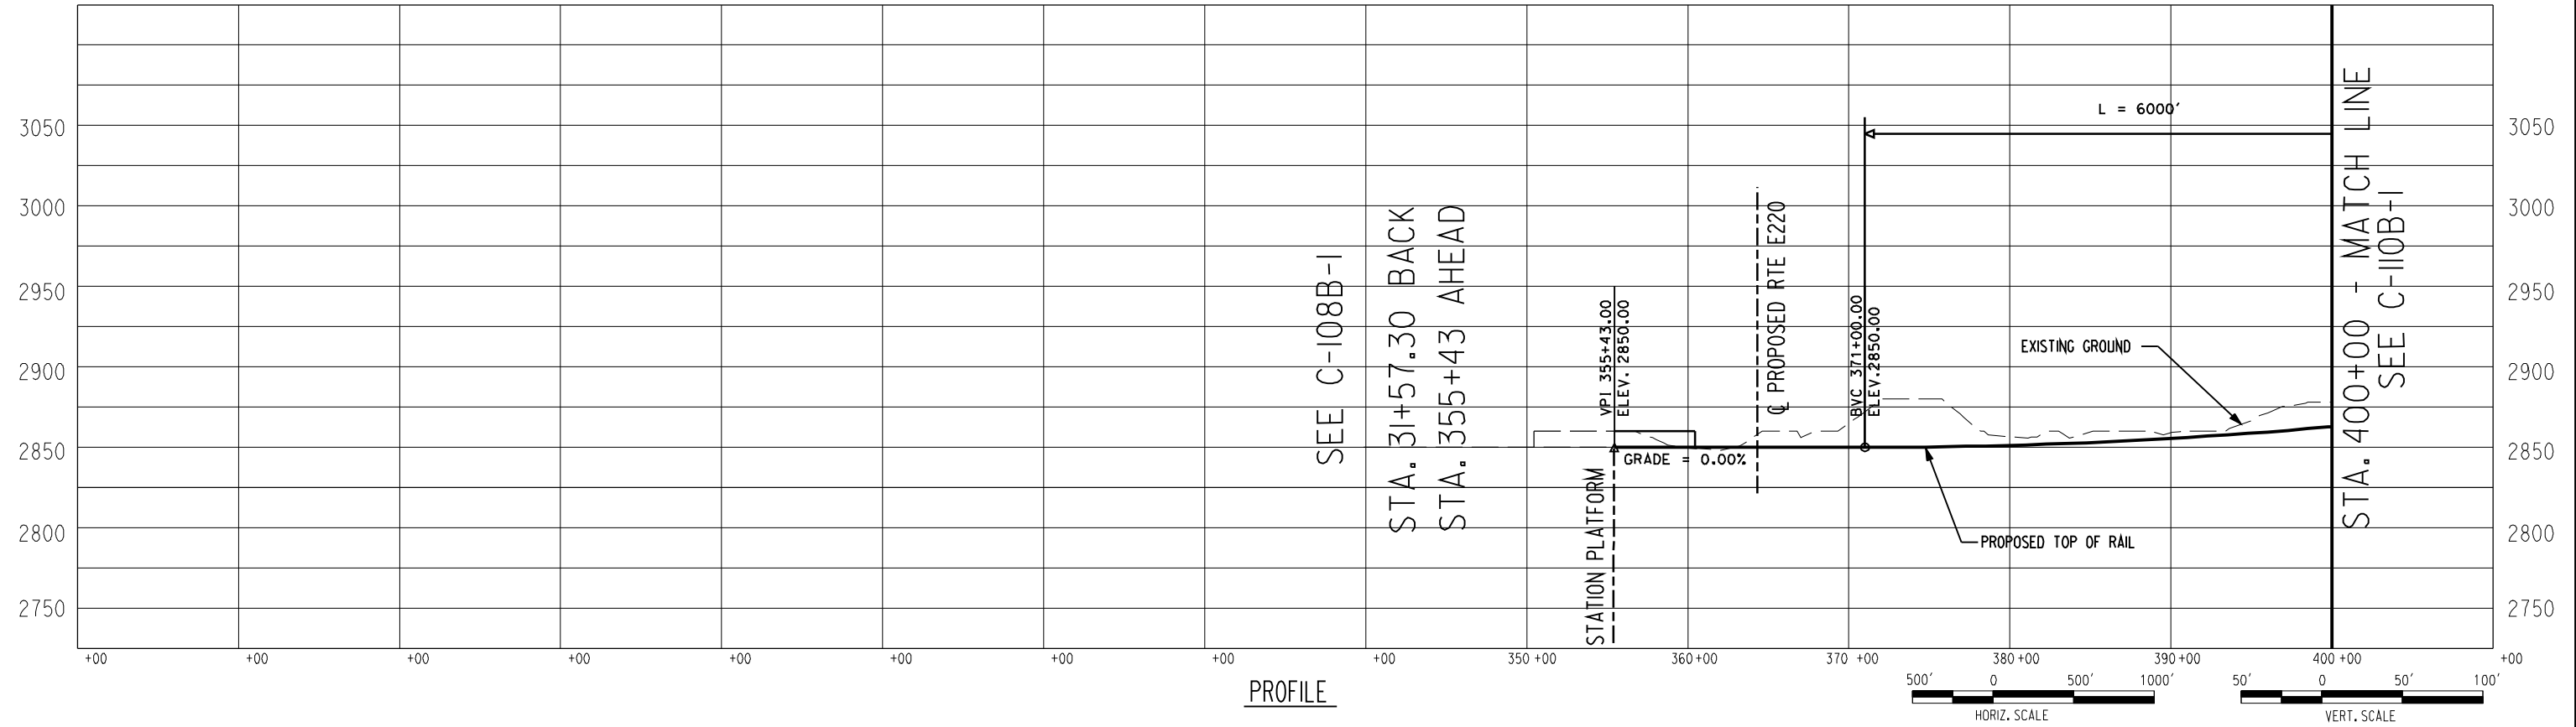

SEE C-108B-1

STA. 31+57.30 BACK
STA. 355+43 AHEAD

STA. 400+00 - MATCH LINE

SEE C-110B-1

PROFILE


Korve Engineering
 725 SOUTH FIGUEROA STREET, SUITE 2350
 LOS ANGELES, CA. 90017

CONFIDENTIAL

DESERT X PRESS


PRELIMINARY CONCEPTUAL ALIGNMENT
 PLAN AND PROFILE
 VICTORVILLE TO LAS VEGAS
 STATION 355+43 TO 400+00
 SEGMENT I, ALTERNATIVE B

205062G0
 DRAWING NO. C-109B-1
 DATE 10-17-07

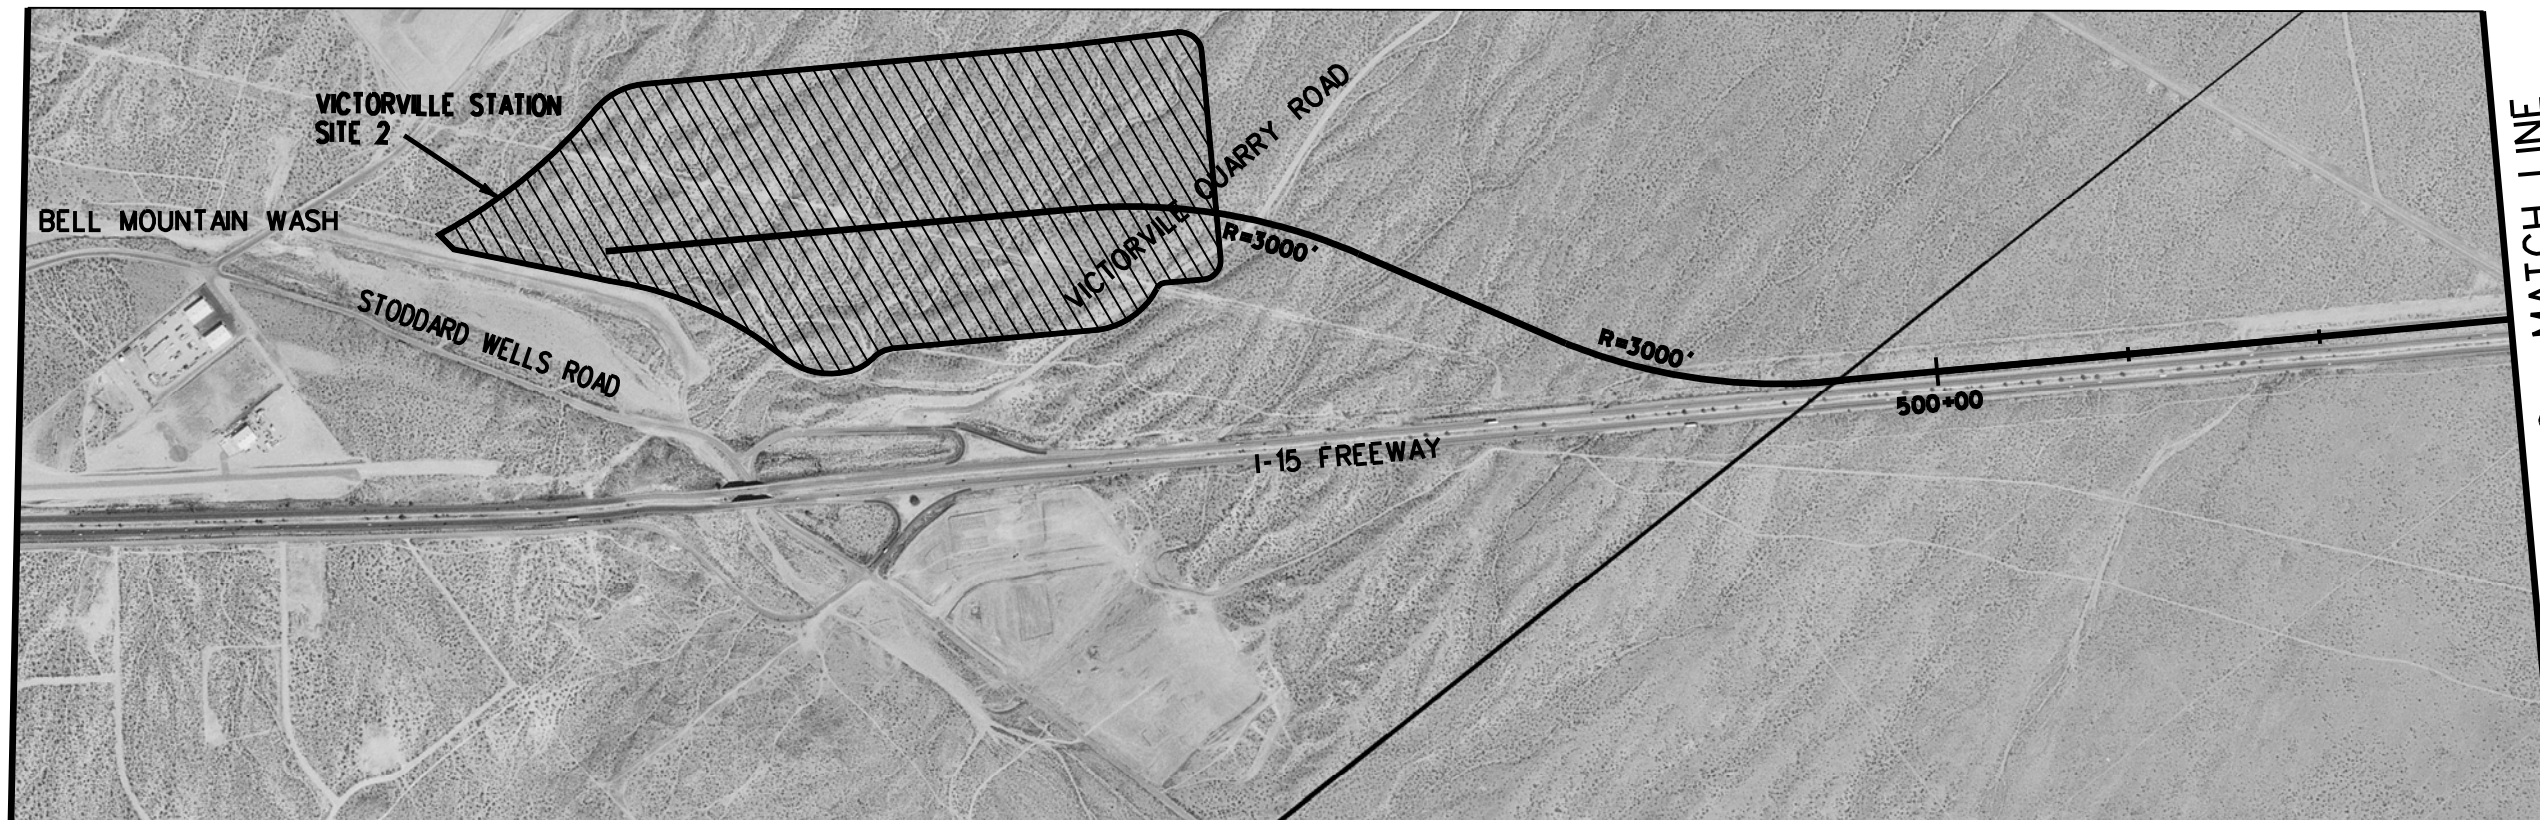

STA. 530+00 - MATCH LINE
SEE C-111B-2

PLAN

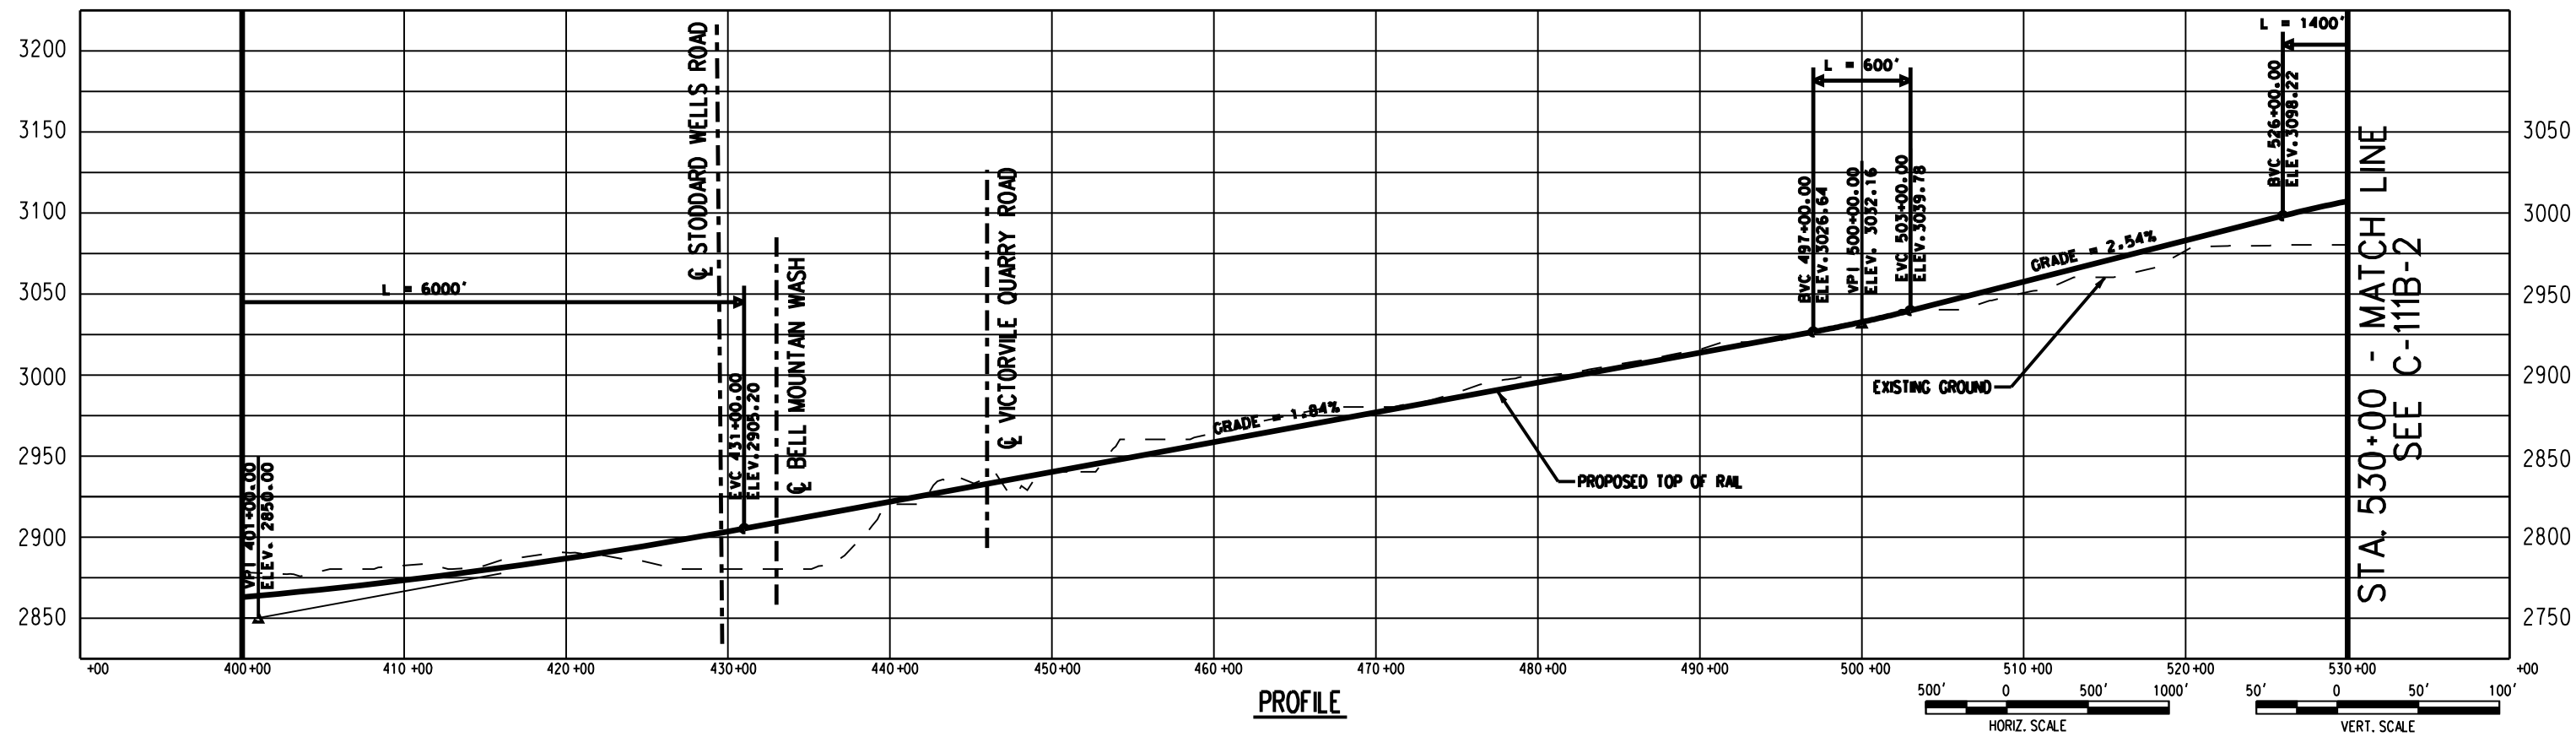

PROFILE

STA. 530+00 - MATCH LINE
SEE C-111B-2



726 SOUTH FIGUEROA STREET, SUITE 2350
LOS ANGELES, CA 90017

CONFIDENTIAL



DESERTXPRESS

PRELIMINARY CONCEPTUAL ALIGNMENT
PLAN AND PROFILE
VICTORVILLE TO LAS VEGAS
STATION 400+00 TO 530+00
SEGMENT 1, ALTERNATIVE B

205062G0

DRAWING NO. C-110B-2

DATE 03-20-08

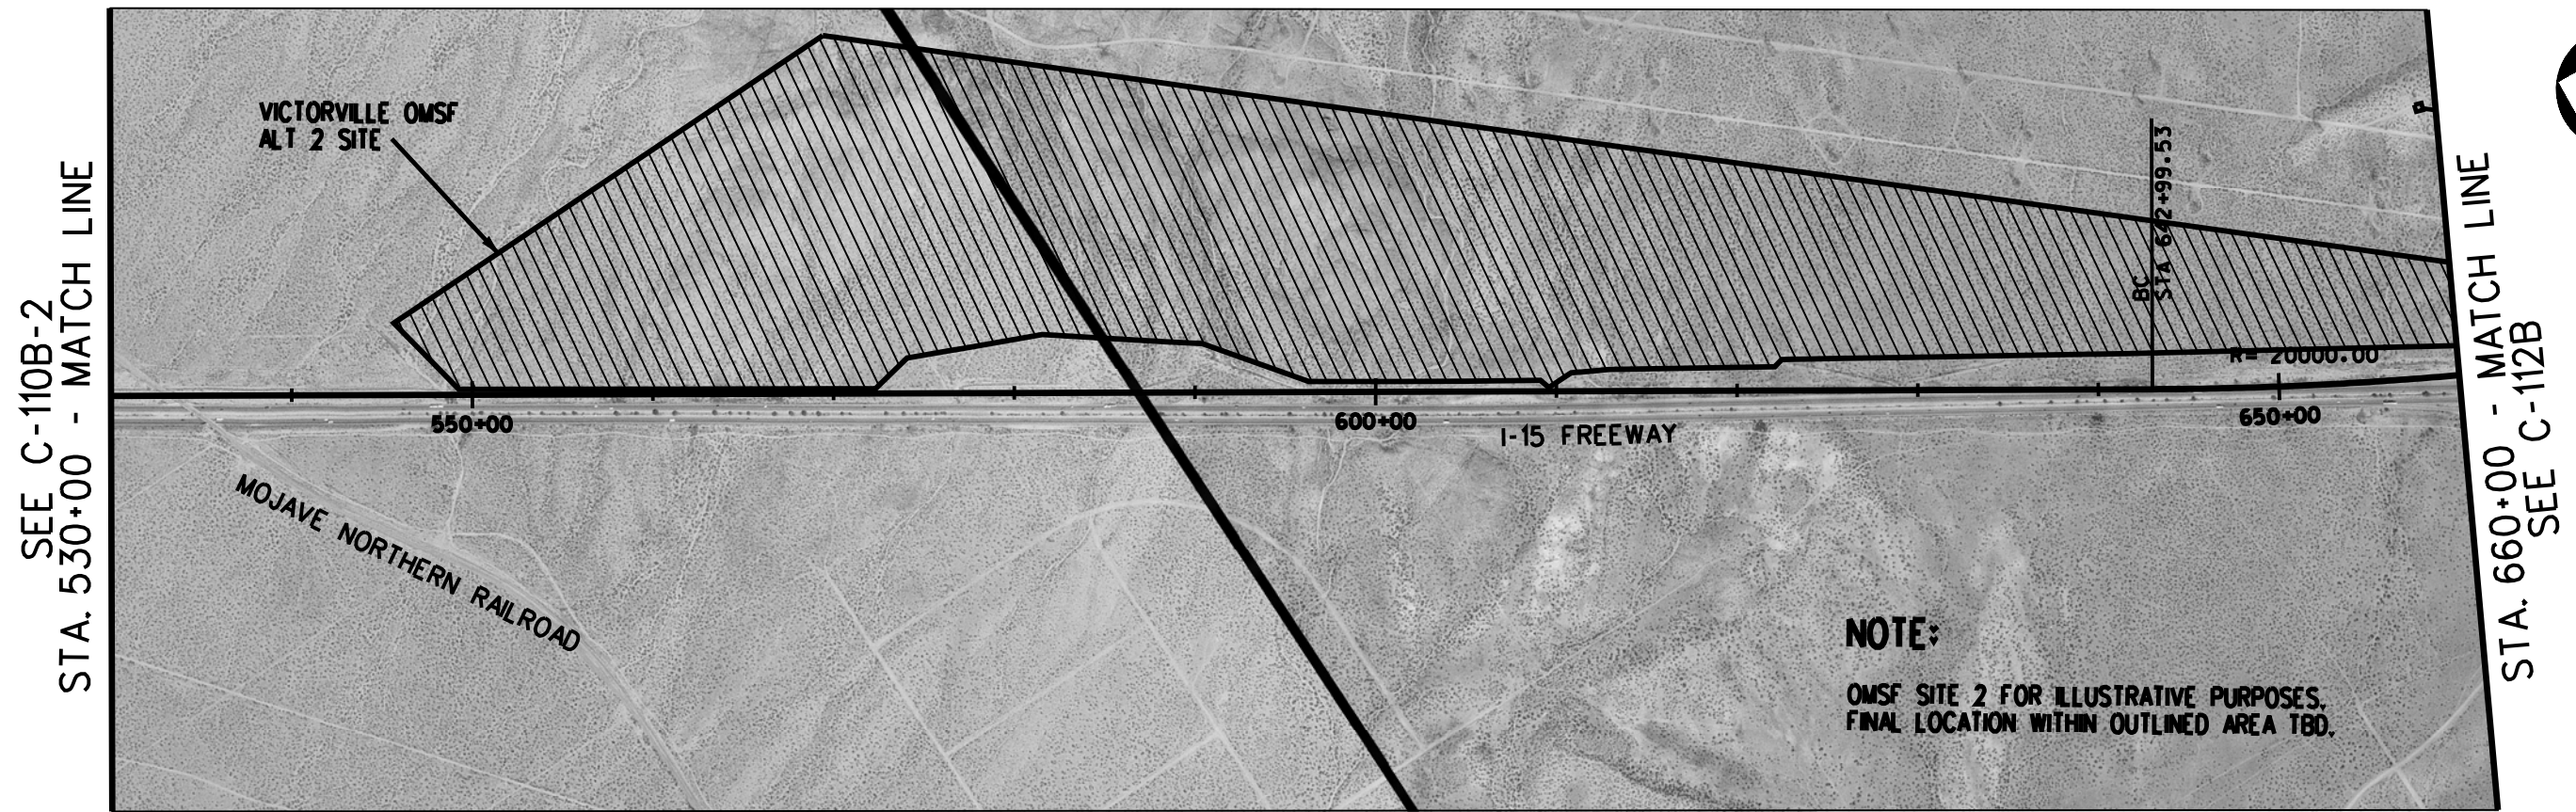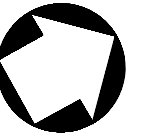


SEE C-110B-2
STA. 530+00 - MATCH LINE

STA. 660+00 - MATCH LINE
SEE C-112B

NOTE:
OMSF SITE 2 FOR ILLUSTRATIVE PURPOSES.
FINAL LOCATION WITHIN OUTLINED AREA TBD.


PLAN

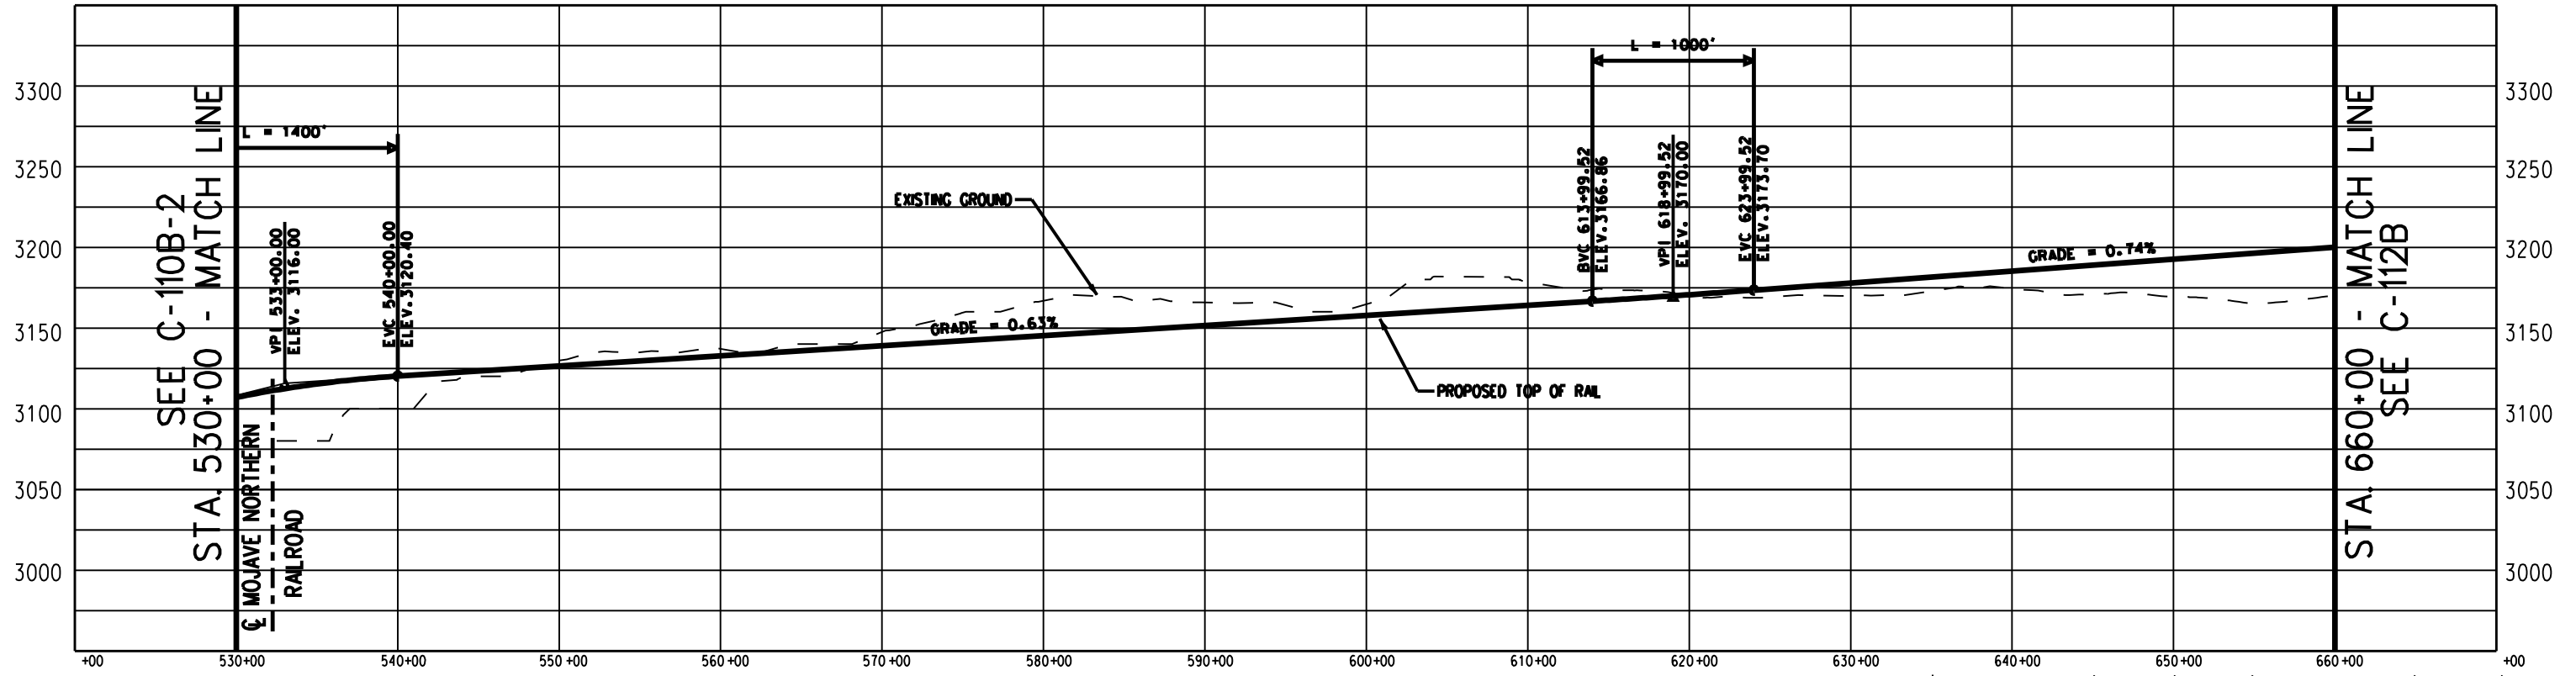

SEE C-110B-2
STA. 530+00 - MATCH LINE

STA. 660+00 - MATCH LINE
SEE C-112B

PROFILE

 



725 SOUTH FIGUEROA STREET, SUITE 2350
LOS ANGELES, CA 90017

CONFIDENTIAL


DESERTXPRESS

PRELIMINARY CONCEPTUAL ALIGNMENT
PLAN AND PROFILE
VICTORVILLE TO LAS VEGAS
STATION 530+00 TO 660+00
SEGMENT 1, ALTERNATIVE B


205062G0	
DRAWING NO.	REV
C-111B-2	
DATE	
03-20-08	

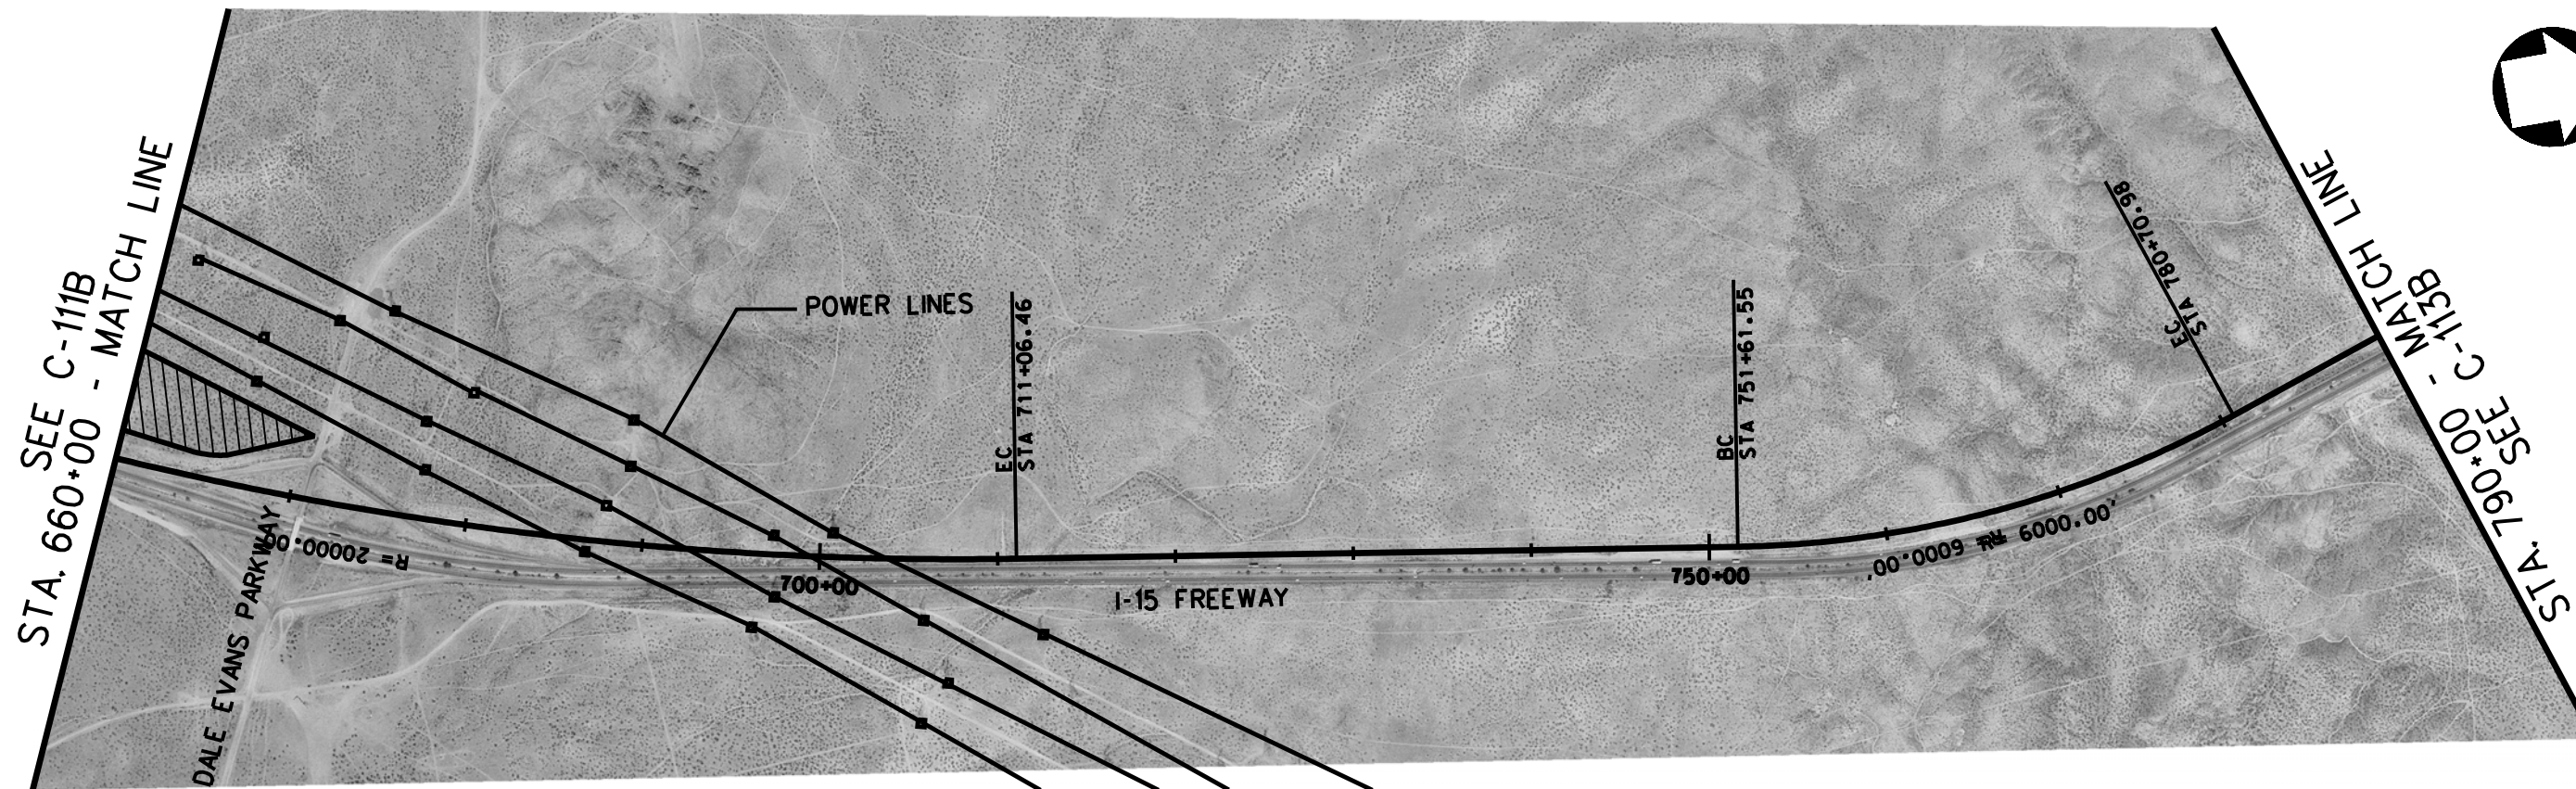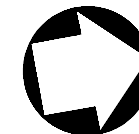

PLAN

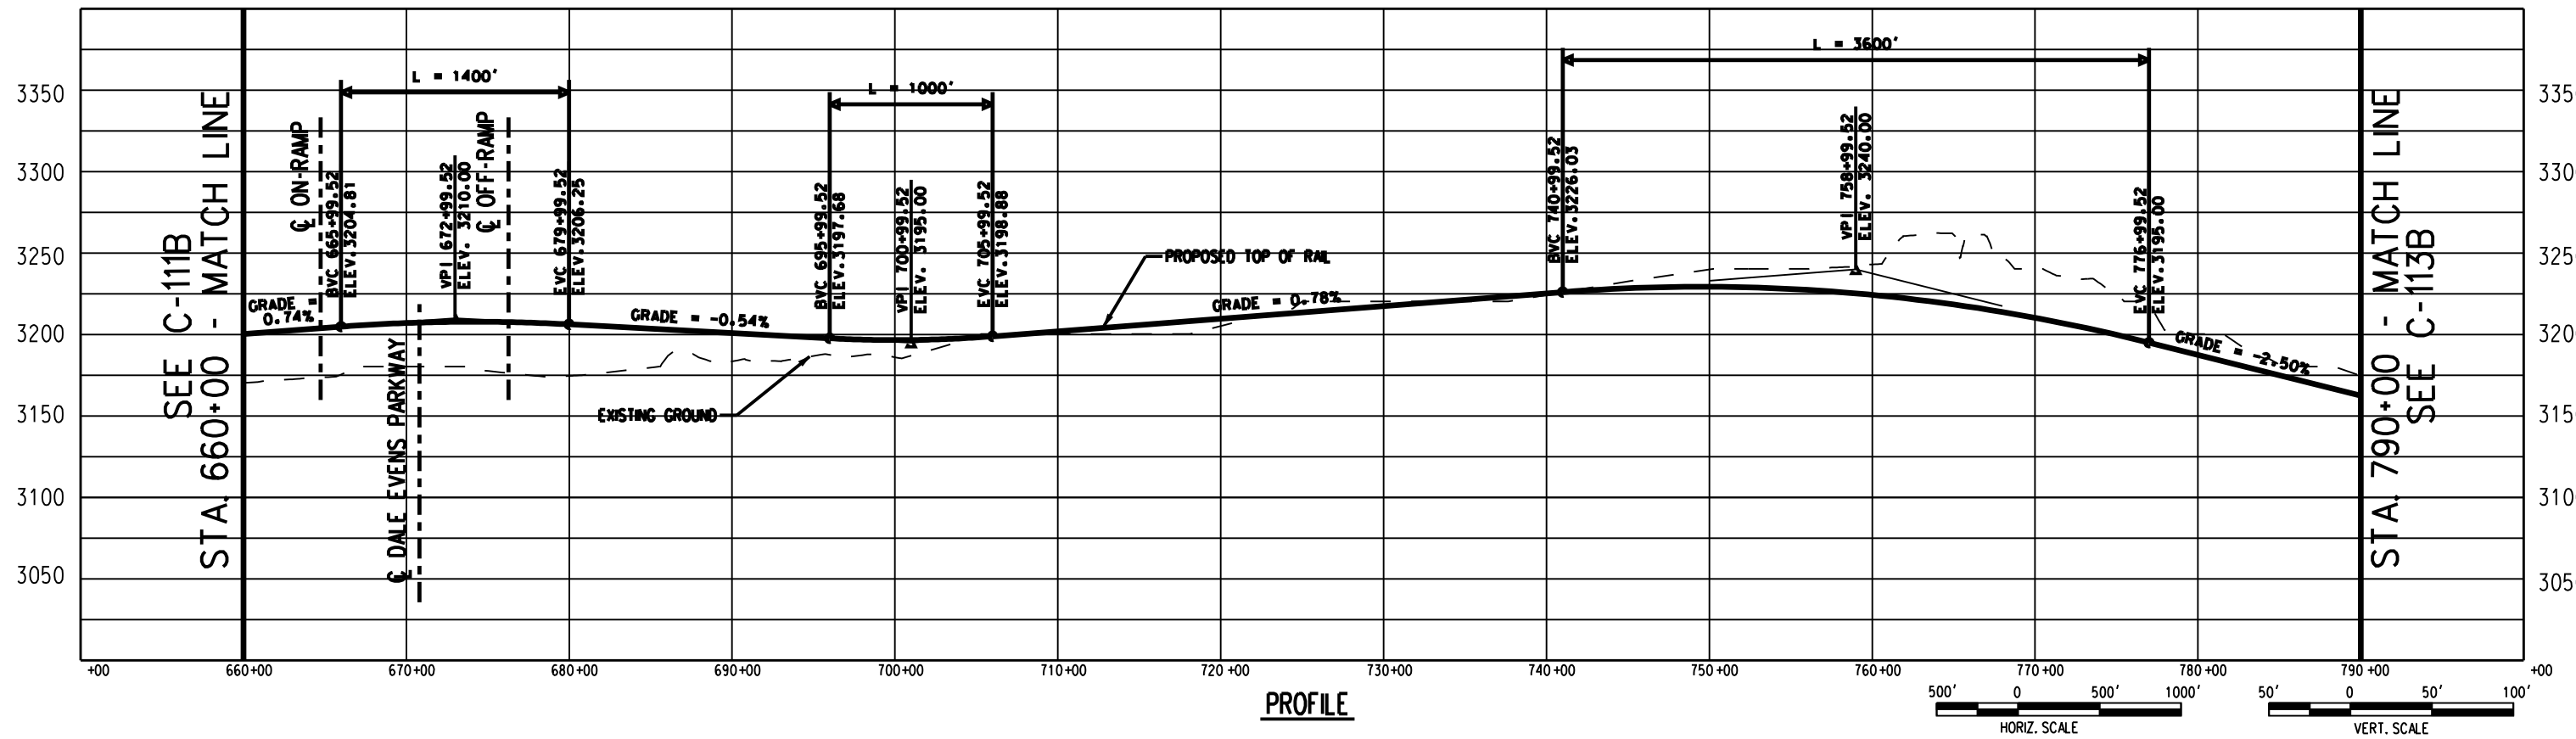

PROFILE

 

725 SOUTH FIGUEROA STREET, SUITE 2350
LOS ANGELES, CA 90017

CONFIDENTIAL


DESERTXPRESS

PRELIMINARY CONCEPTUAL ALIGNMENT
PLAN AND PROFILE
VICTORVILLE TO LAS VEGAS
STATION 660+00 TO 790+00
SEGMENT 1, ALTERNATIVE B


205062G0

DRAWING NO. C-112B


DATE 03-20-08

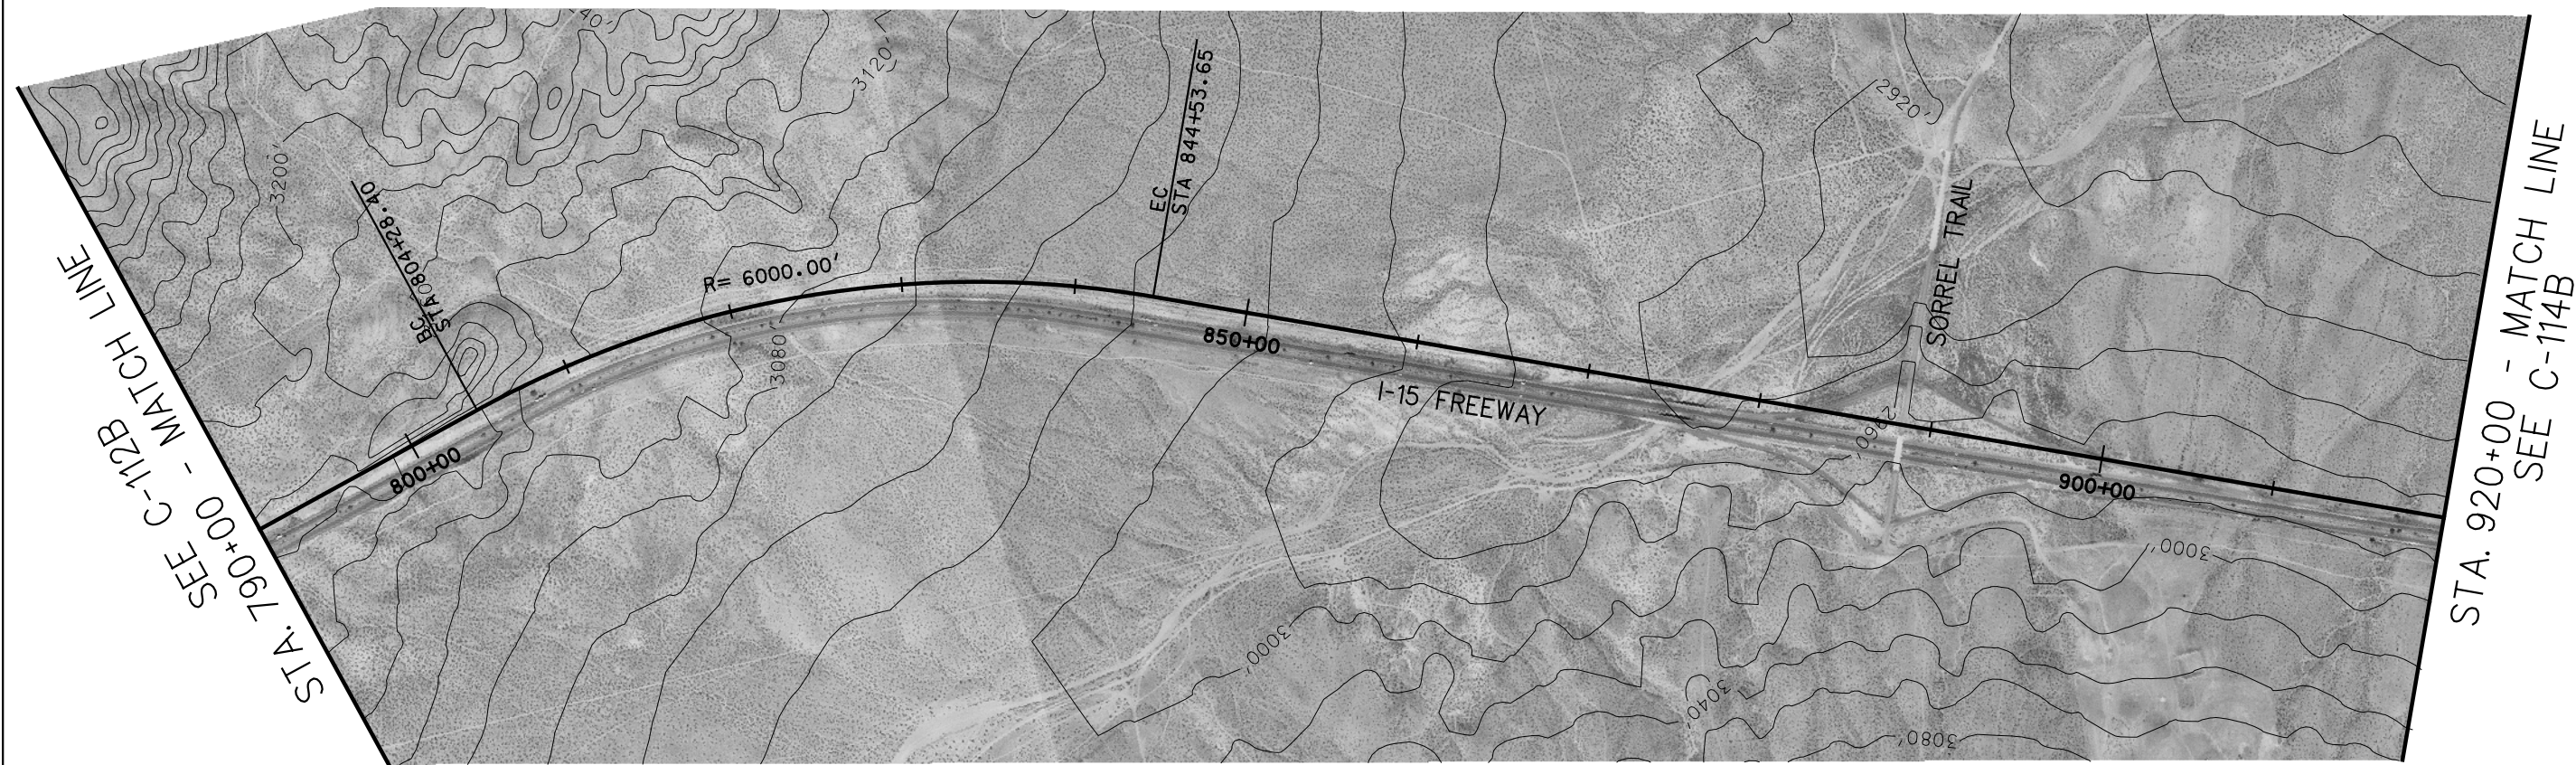

PLAN

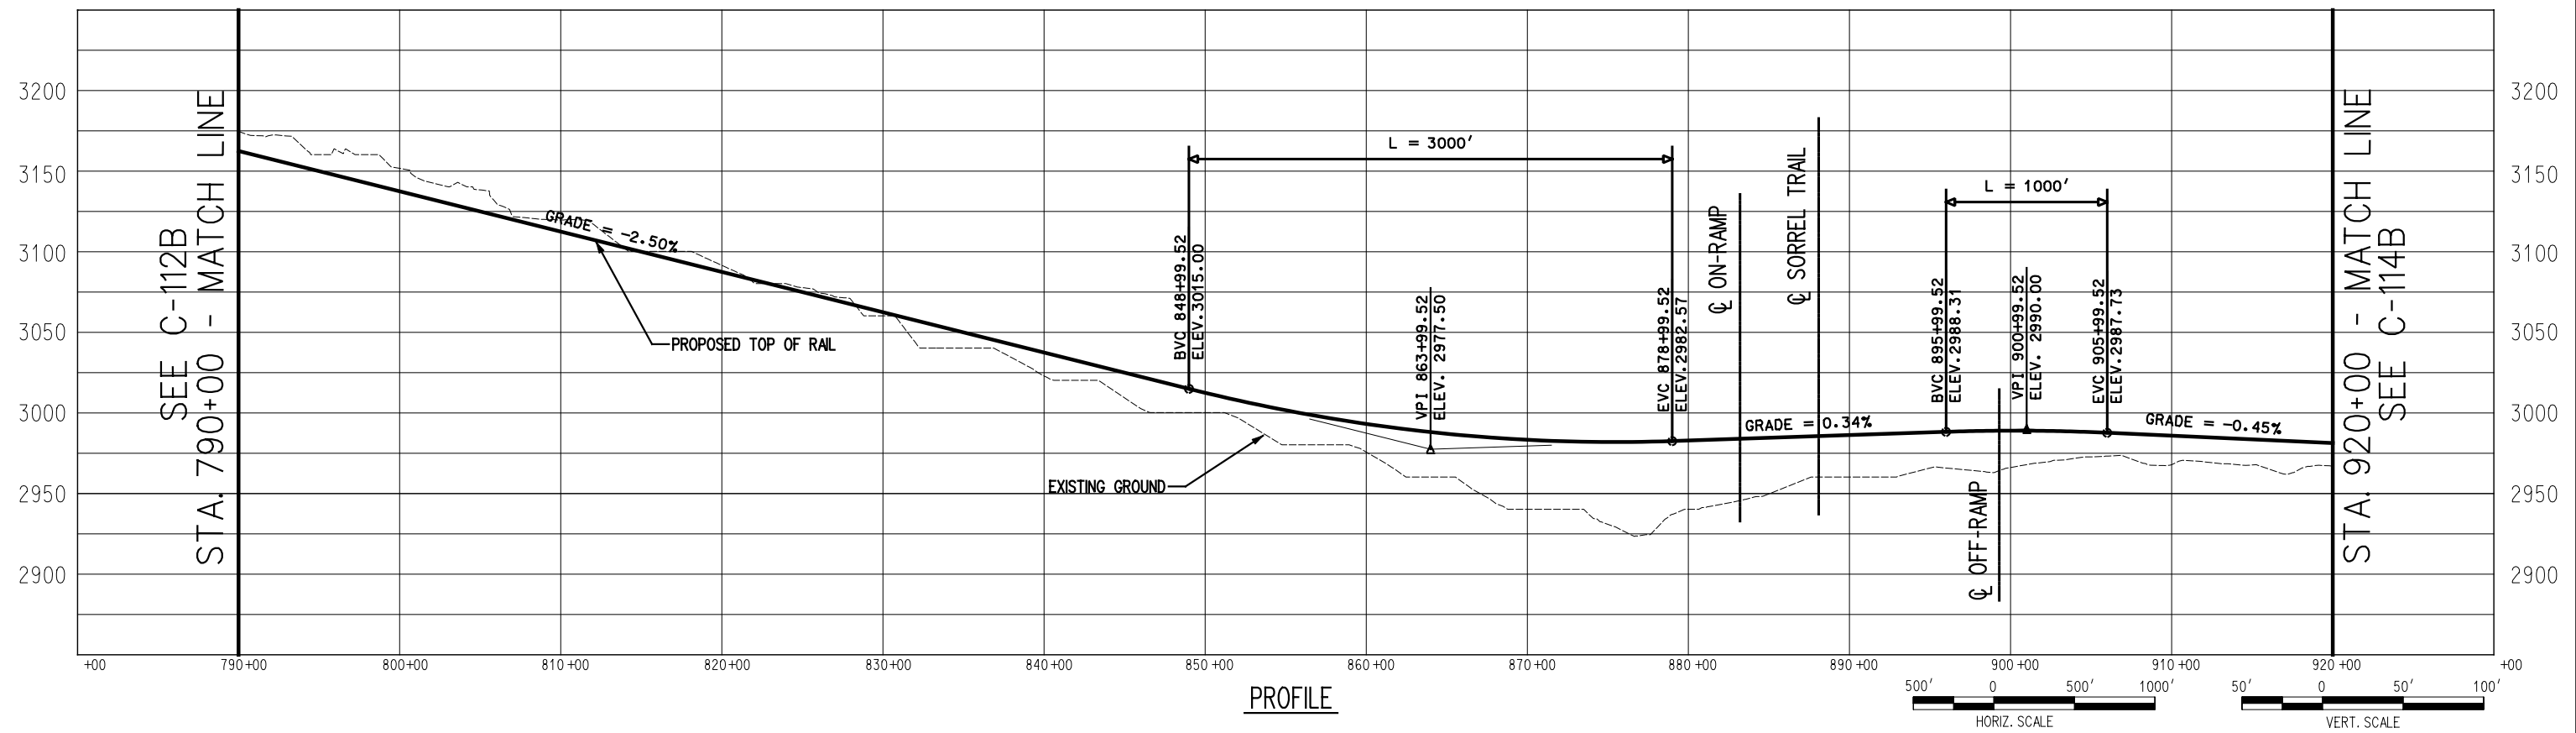


PROFILE

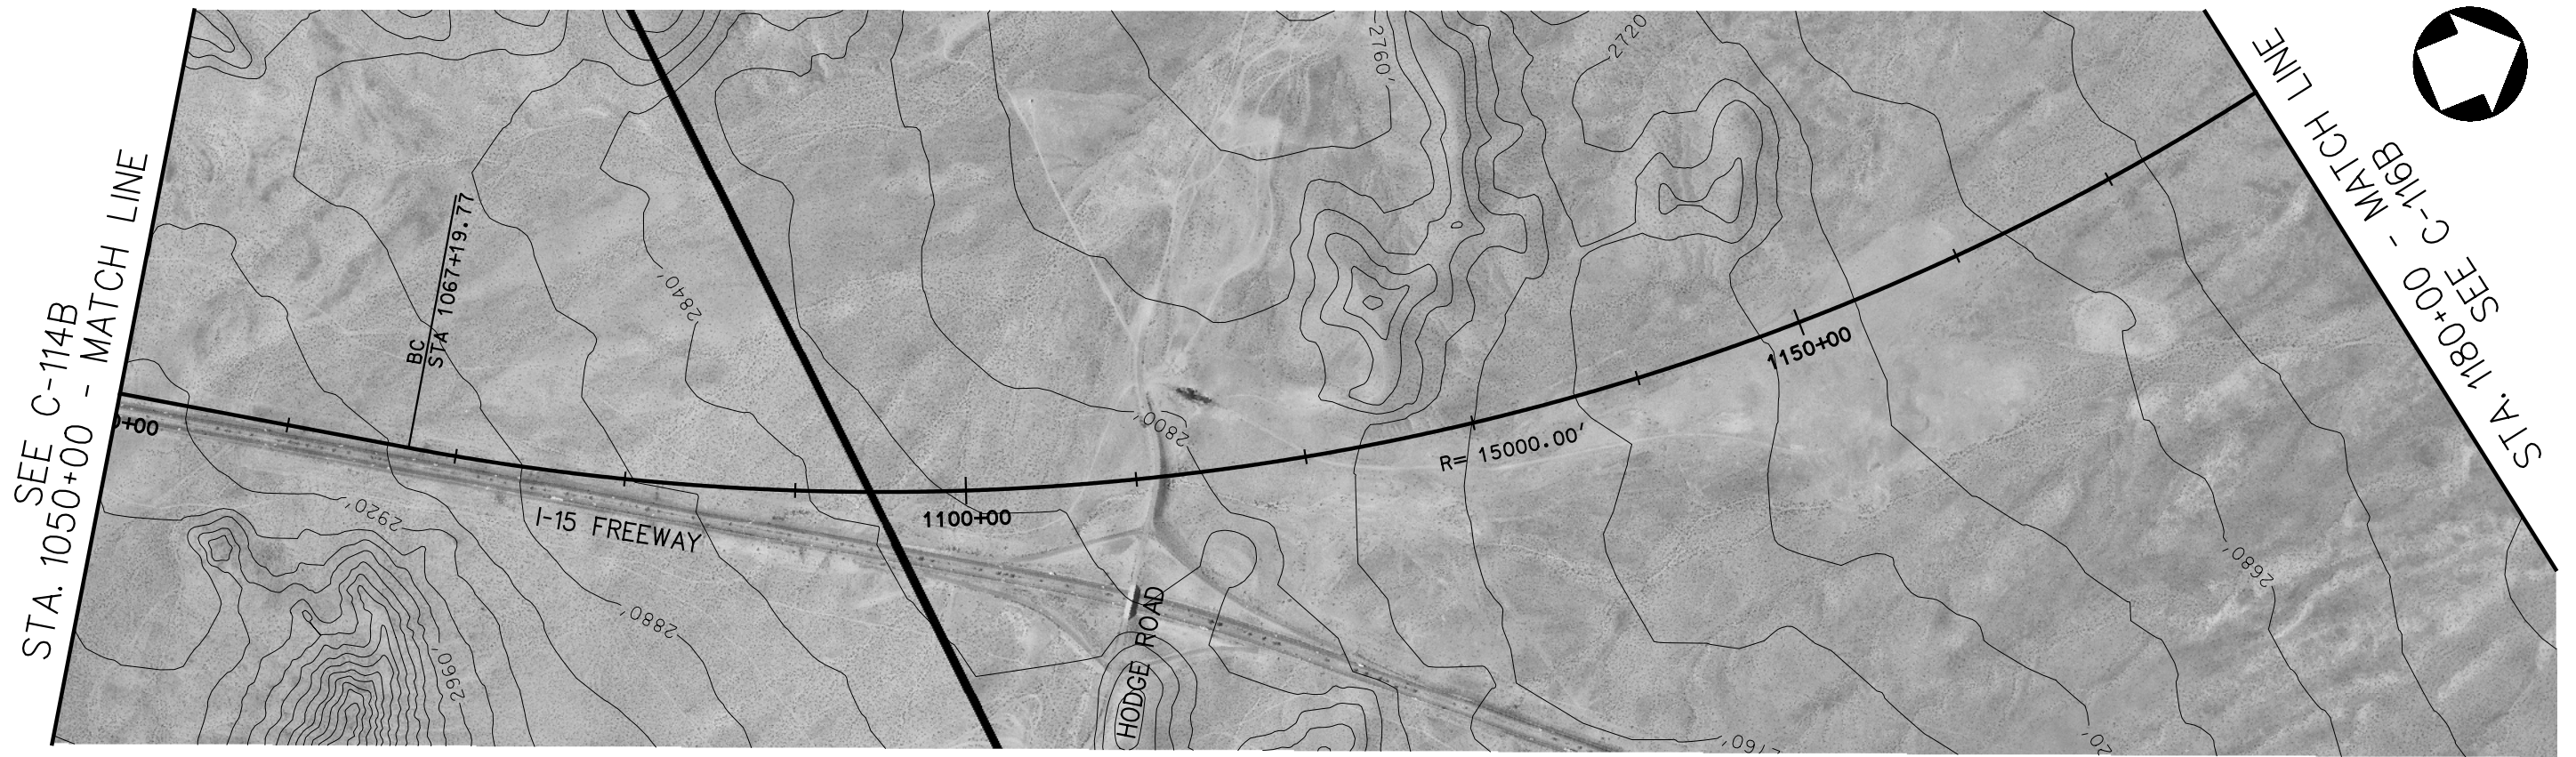


PLAN



PROFILE

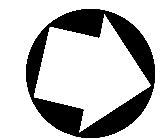


SEE C-115B
STA. 1180+00 - MATCH LINE


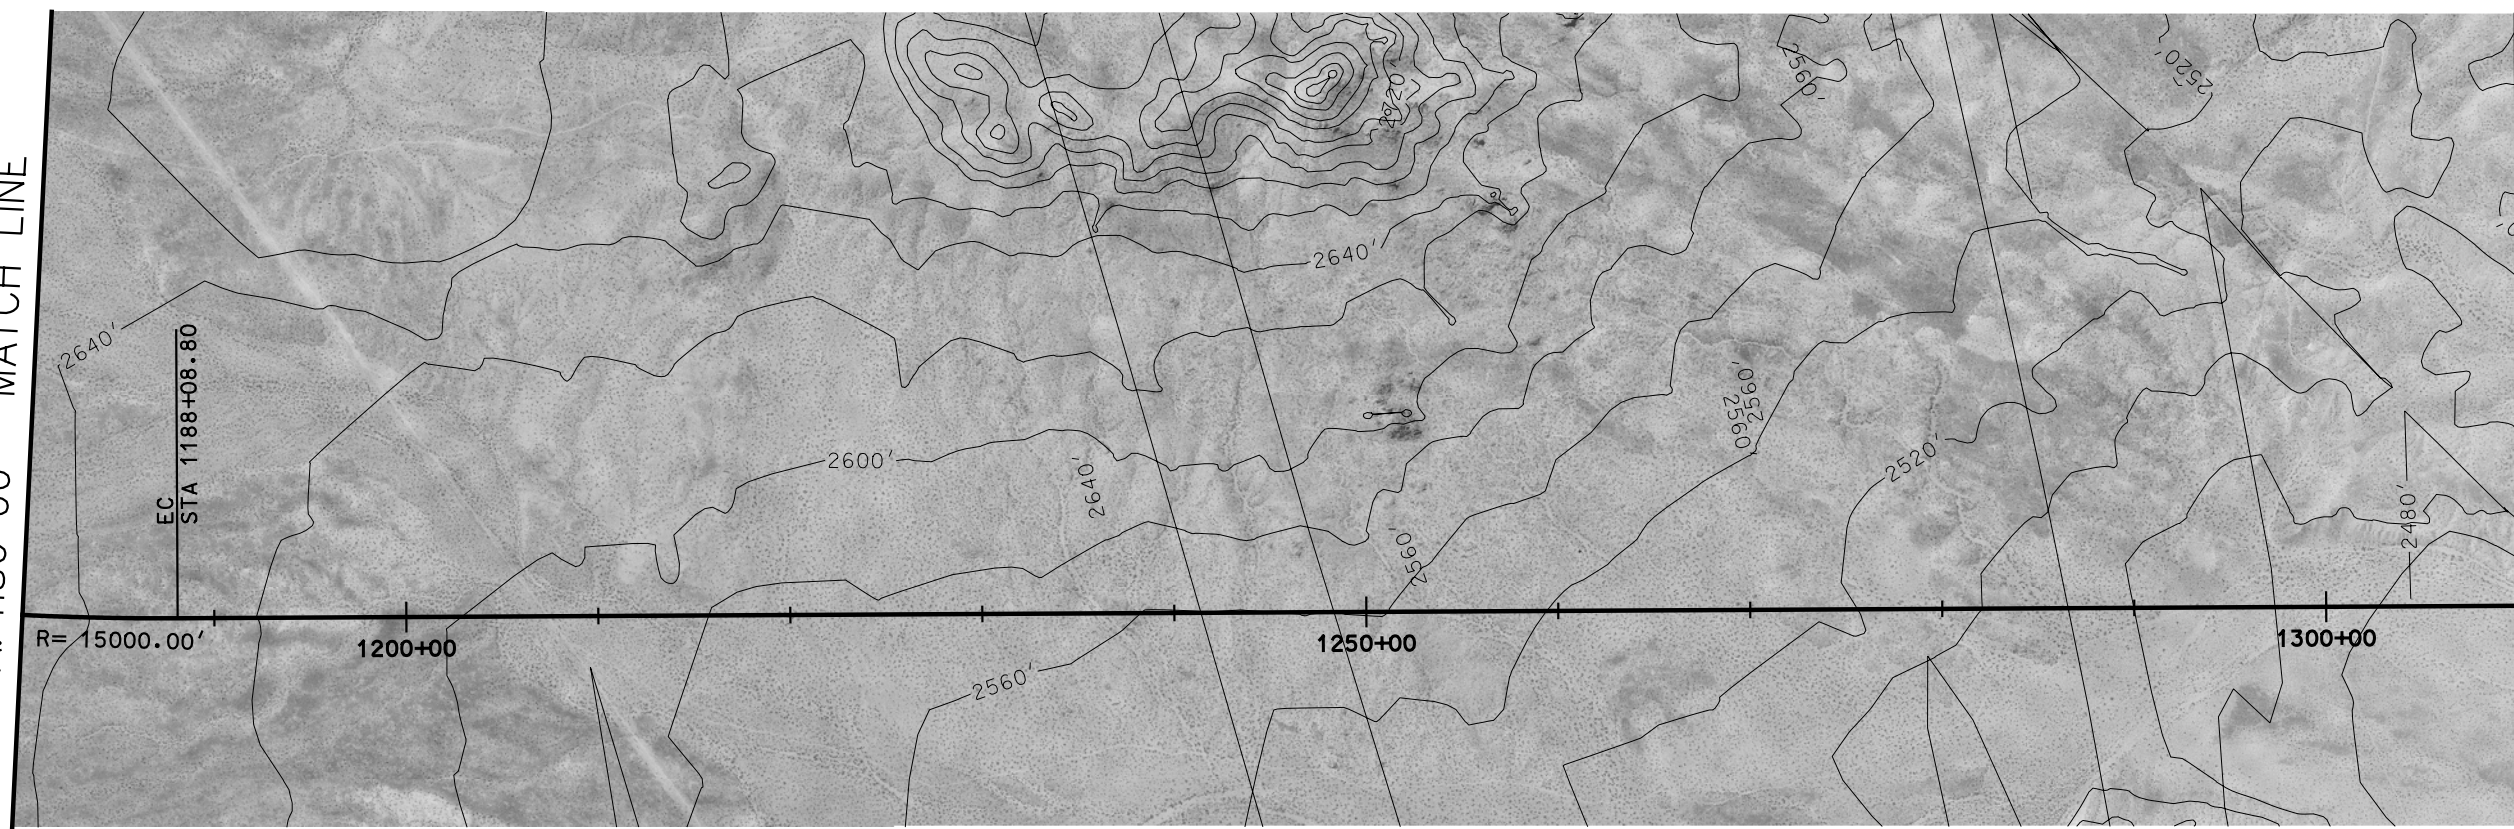


STA. 1310+00 - MATCH LINE
SEE C-117B


PLAN

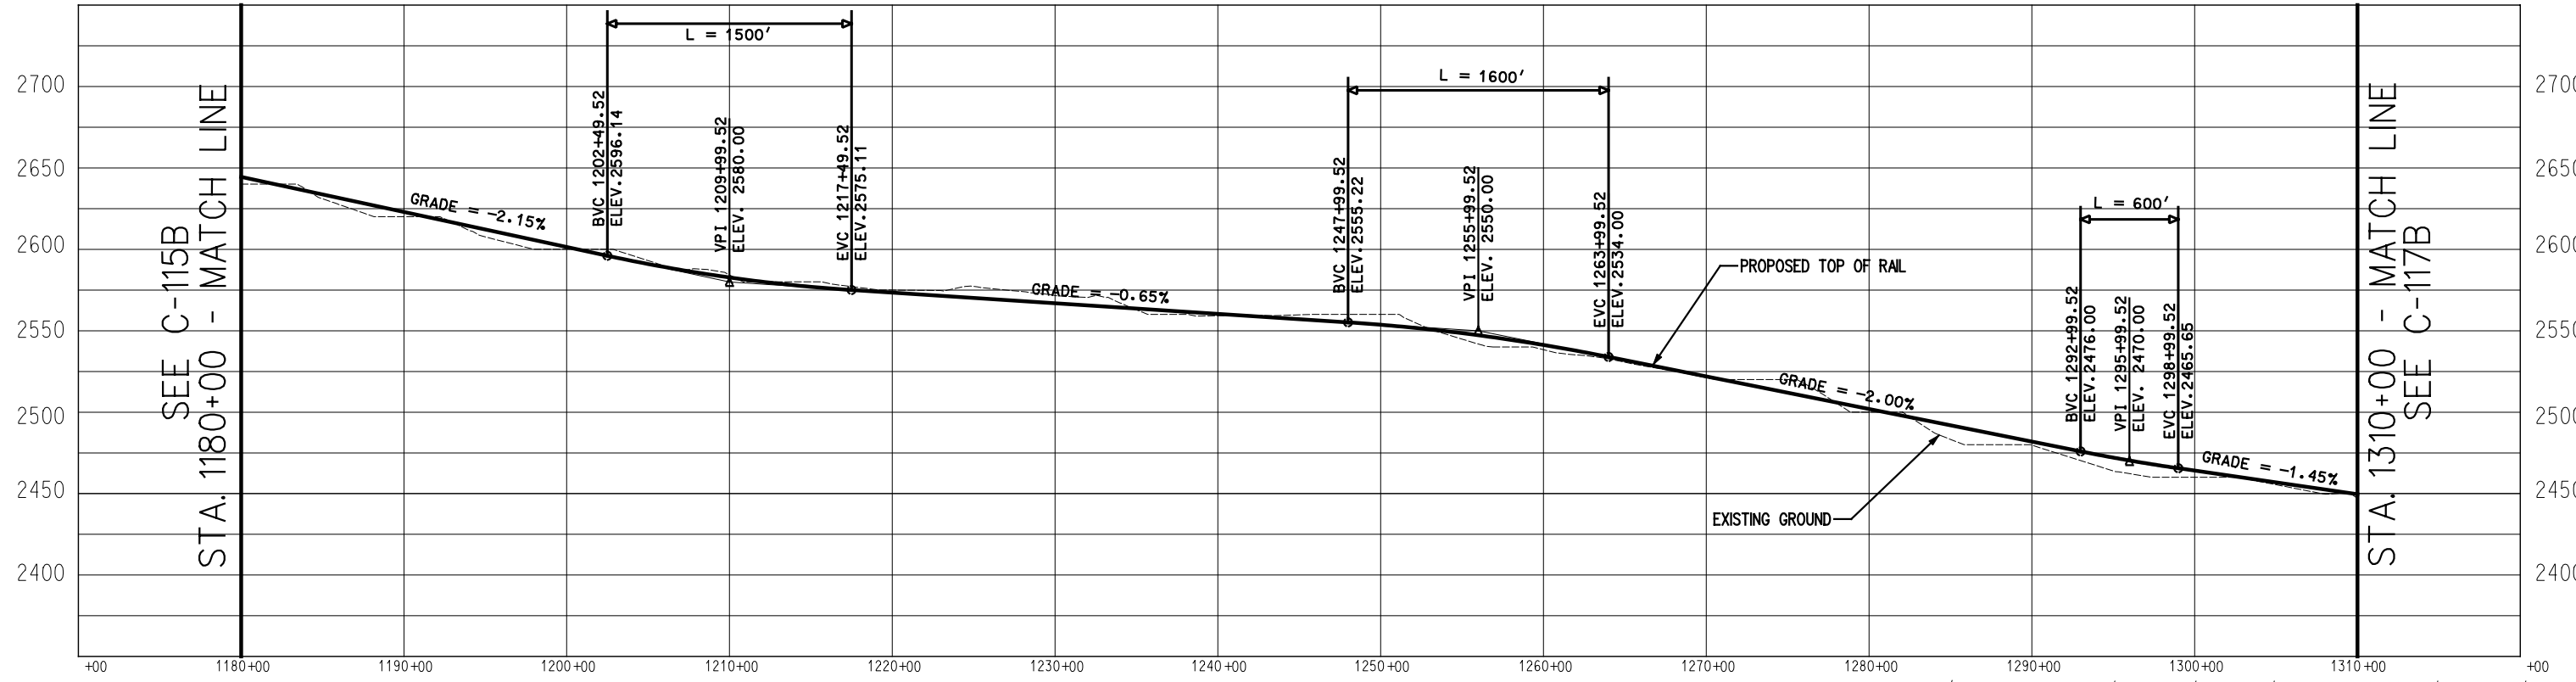


PROFILE

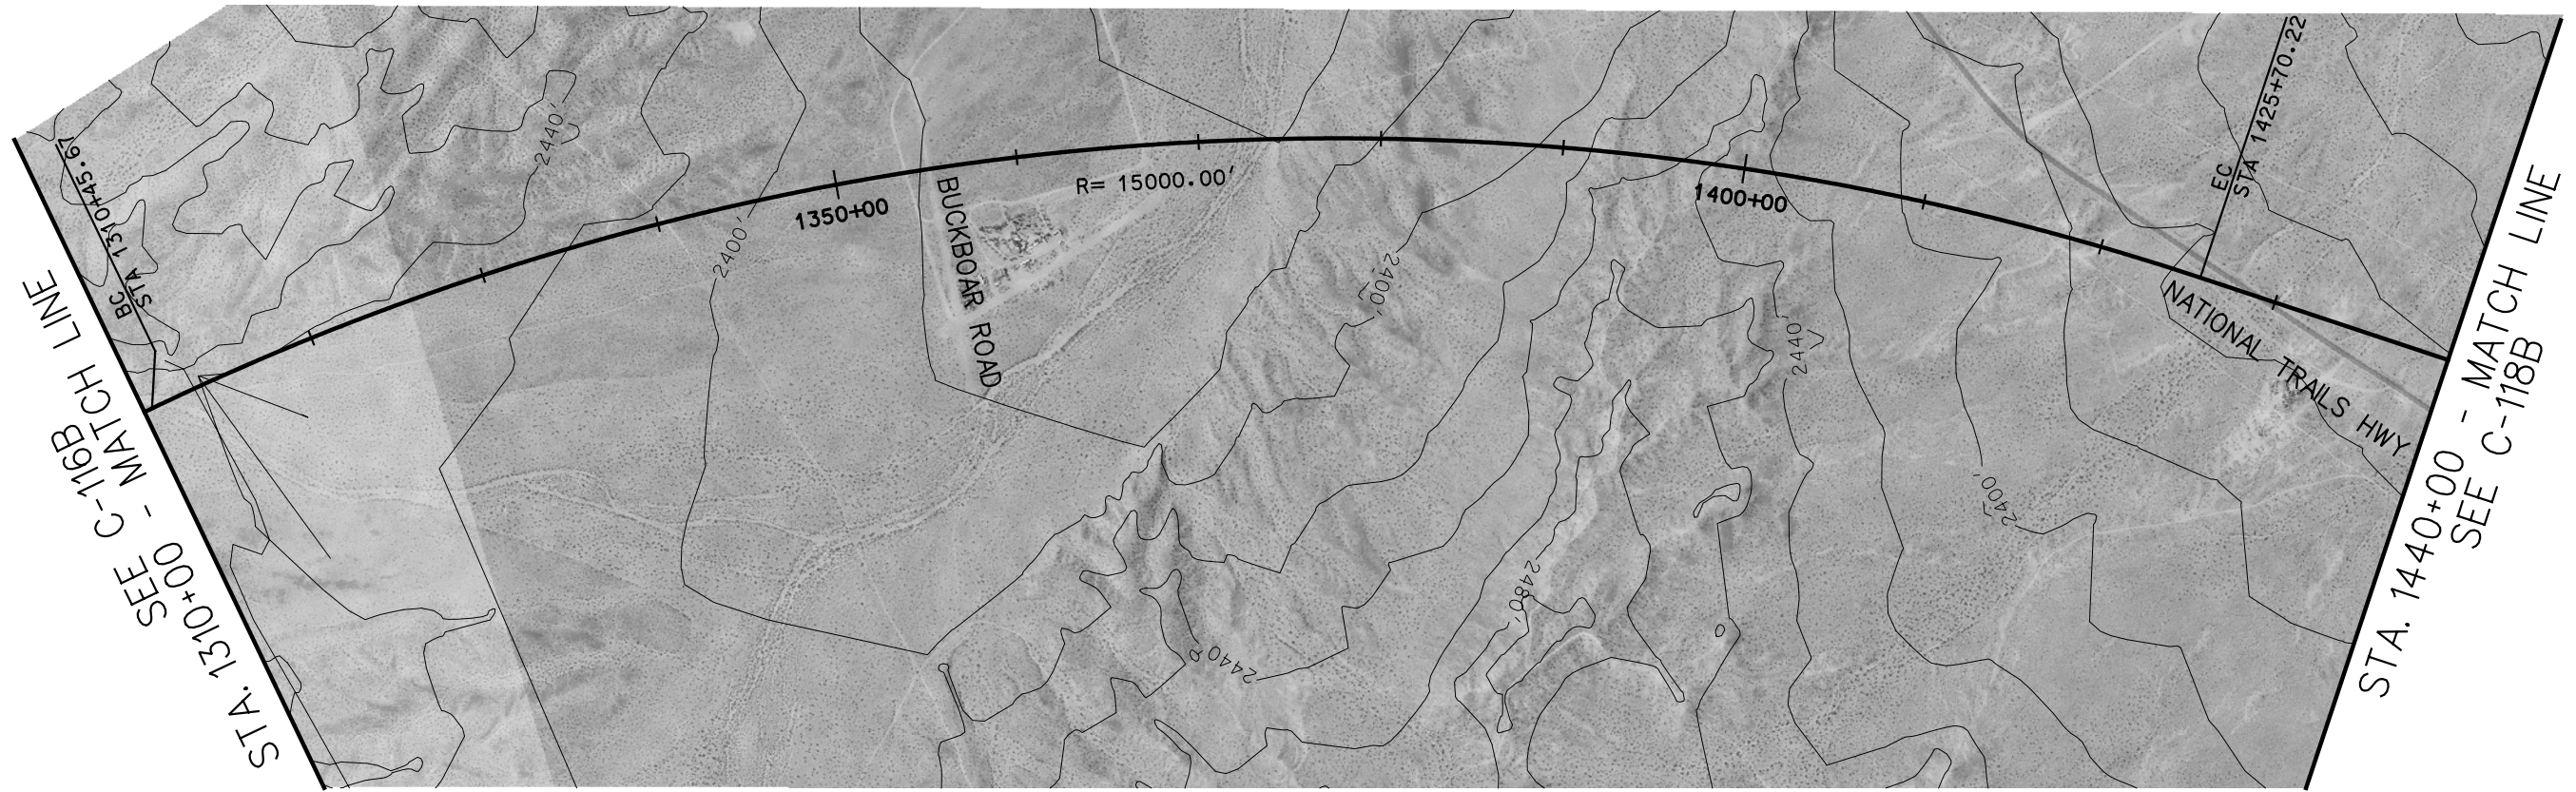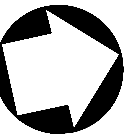


PLAN

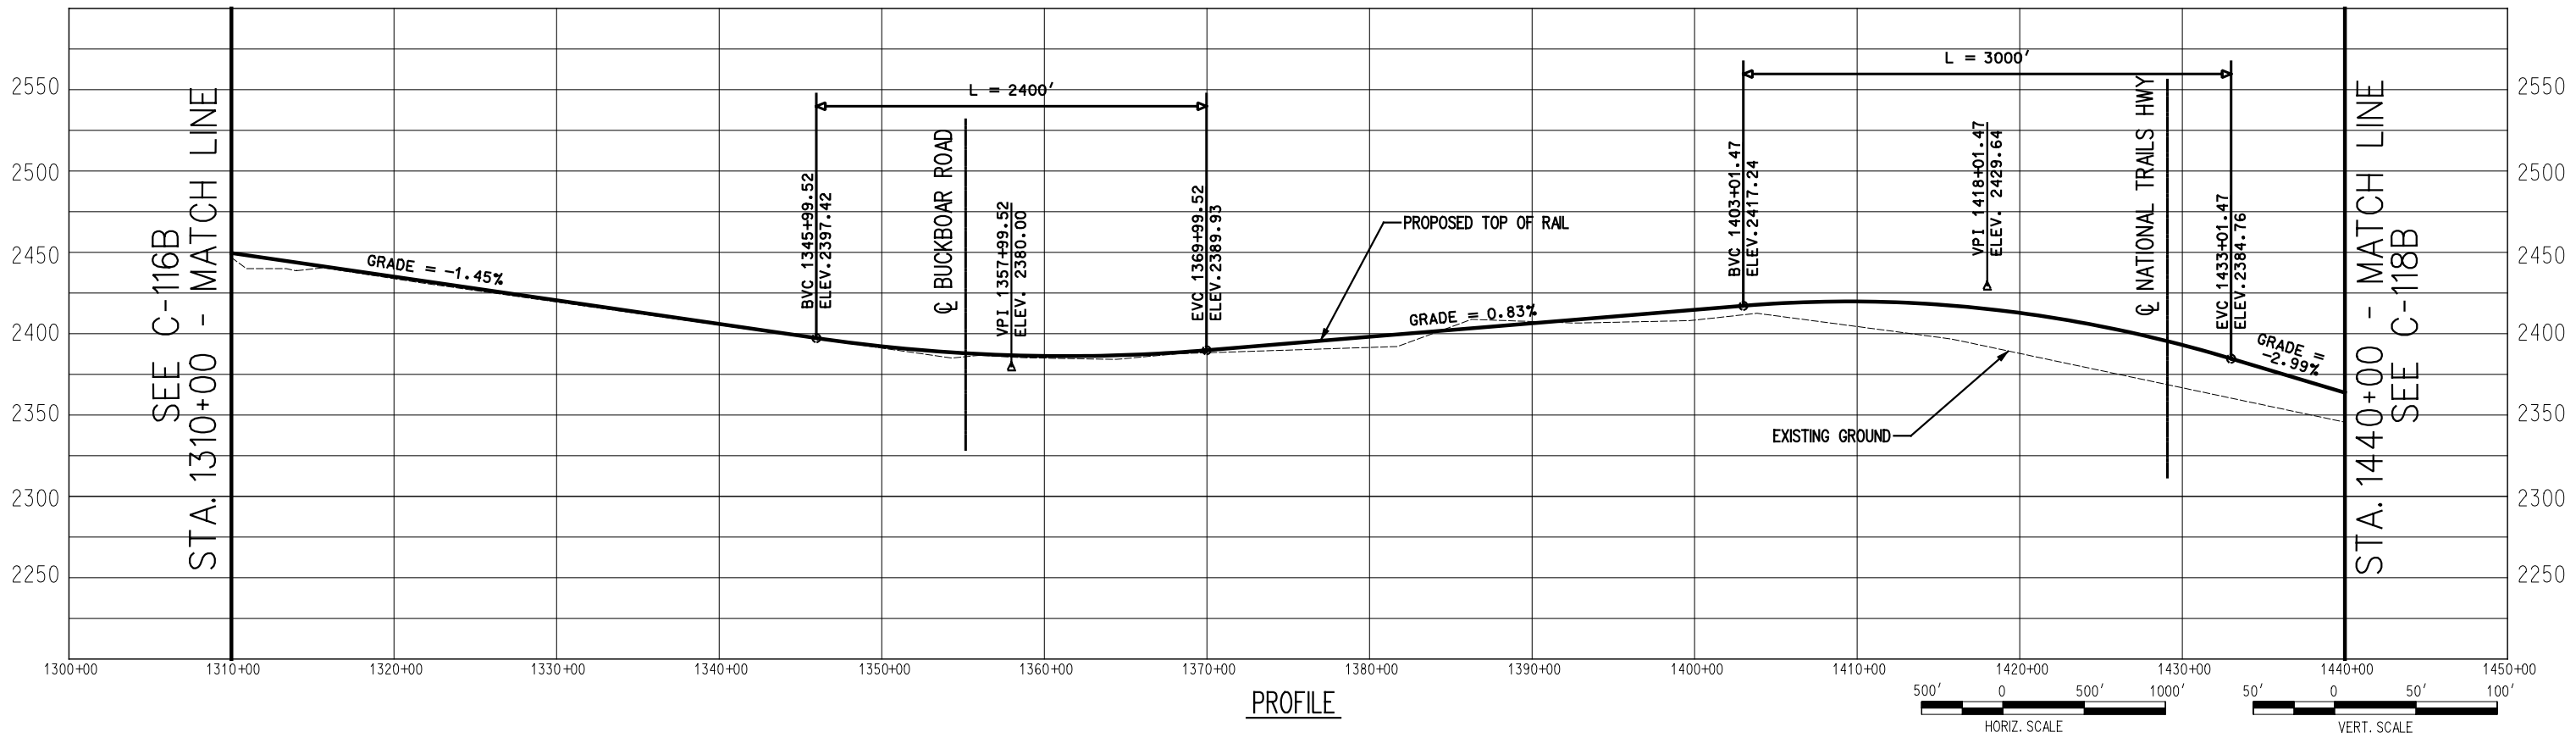

PROFILE

 


SEE C-117B
STA. 1440+00 - MATCH LINE

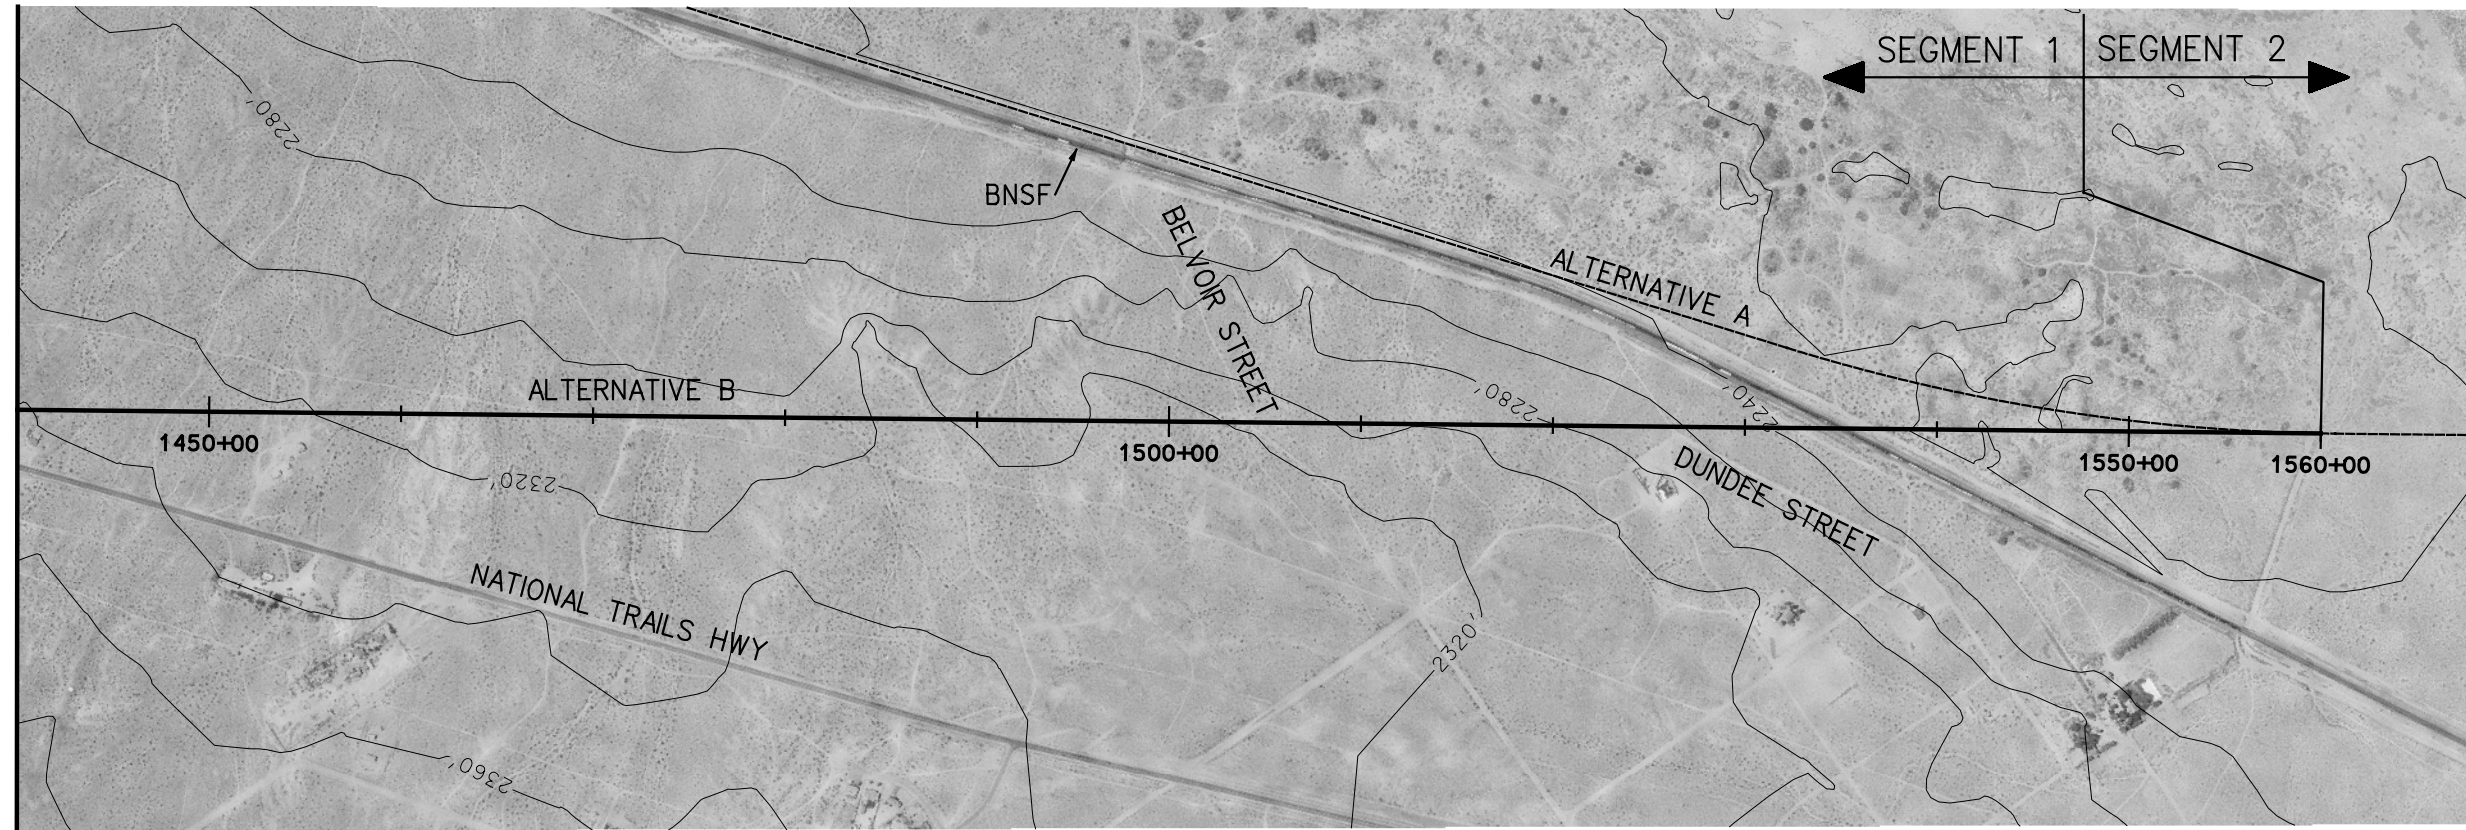


SEE C-122
(SEGMENT 2)

PLAN

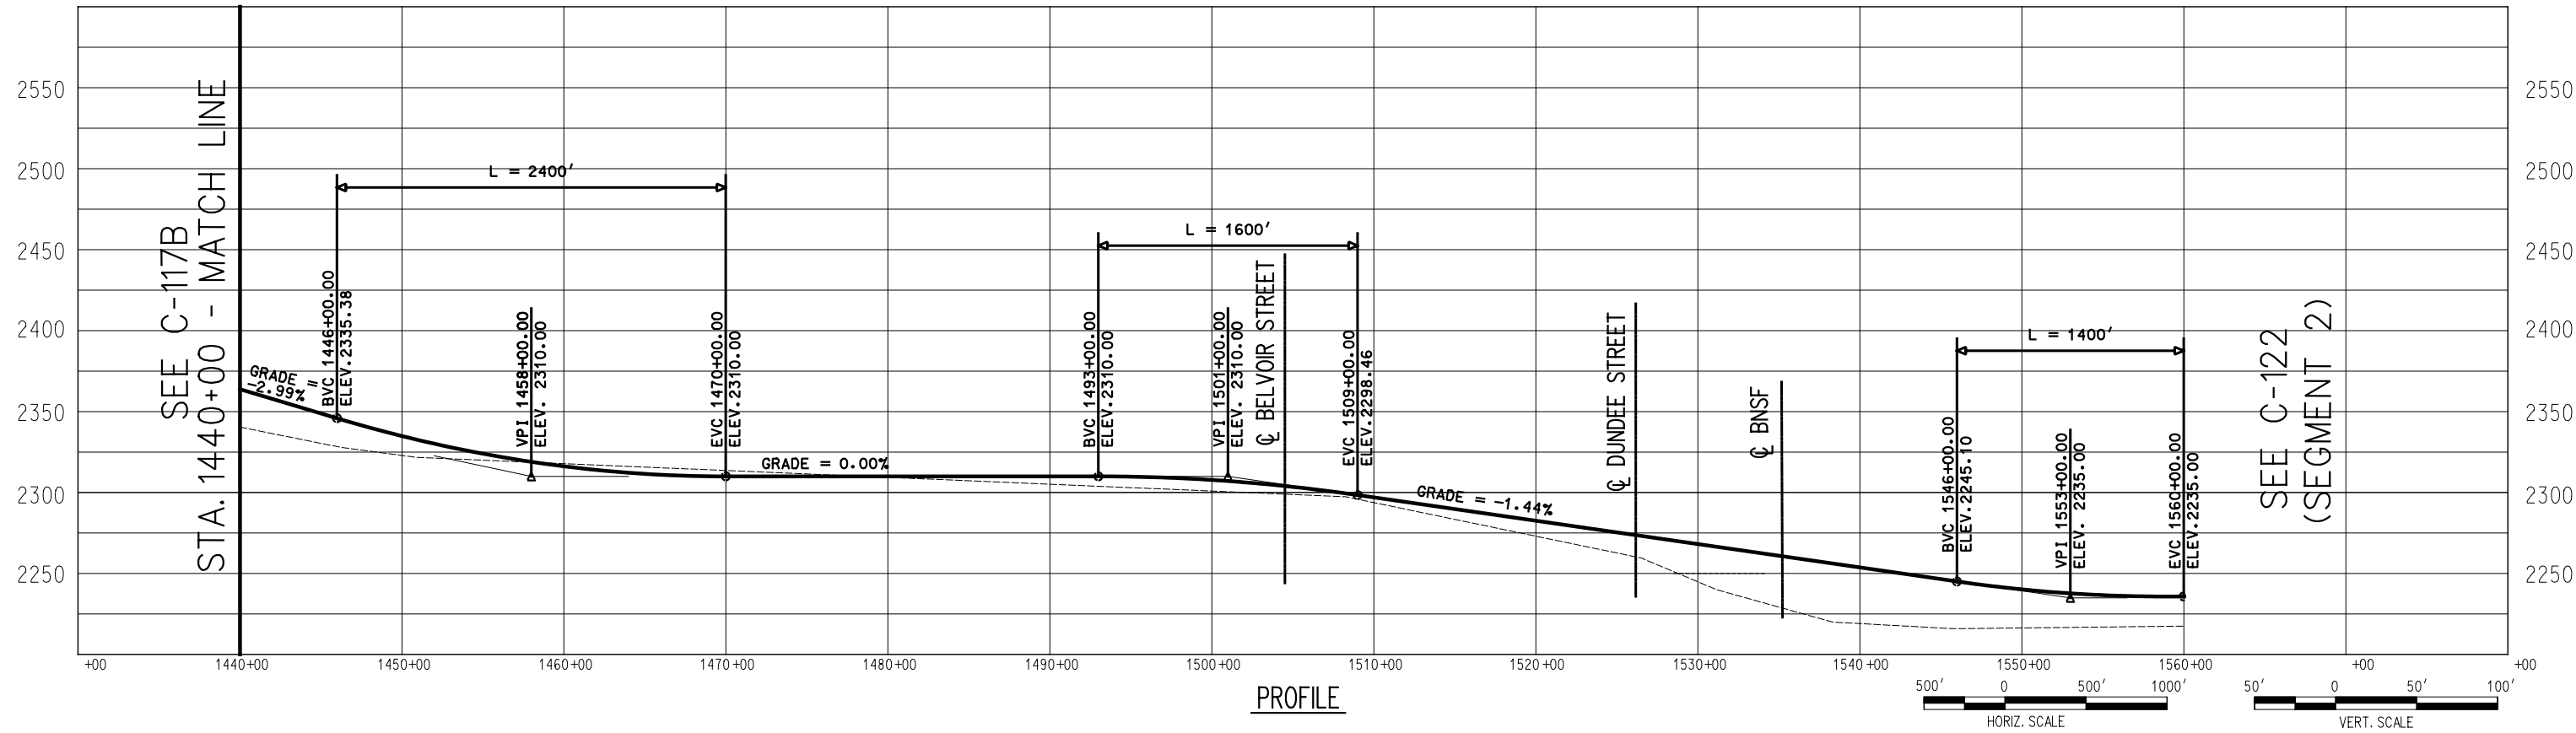

PROFILE

 

SEE C-122
(SEGMENT 2)