

APPENDIX A-1

PLAN AND PROFILE DRAWINGS

SEGMENT 2

LIST OF DRAWINGS

SEGMENT 1

ALTERNATIVE A

- C-110A
- C-111A
- C-112A
- C-113A
- C-114A
- C-115A
- C-116A
- C-117A
- C-118A
- C-119A
- C-120A
- C-121A

ALTERNATIVE B

- C-108B
- C-109B
- C-110B
- C-111B
- C-112B
- C-113B
- C-114B
- C-115B
- C-116B
- C-117B
- C-118B

SEGMENT 2

- C-122
- C-123
- C-124
- C-125
- C-126

ALTERNATIVE A

- C-127A
- C-128A
- C-129A
- C-130A

ALTERNATIVE B

- C-127B
- C-128B
- C-129B
- C-130B

SEGMENT 3

ALTERNATIVE A

- C-130A
- C-131A
- C-132A
- C-133A
- C-134A
- C-135A
- C-136A
- C-137A
- C-138A
- C-139A
- C-140A
- C-141A
- C-142A
- C-143A
- C-144A
- C-145A
- C-146A
- C-147A

ALTERNATIVE B

- C-148A
- C-149A
- C-150A
- C-151A
- C-152A
- C-153A
- C-154A
- C-155A
- C-156A
- C-157A
- C-158A
- C-159A
- C-160A
- C-161A
- C-162A
- C-163A
- C-164A
- C-165A

SEGMENT 4

ALTERNATIVE A

- C-165A
- C-166A
- C-167A
- C-168A
- C-169A
- C-170A

ALTERNATIVE B

- C-165B
- C-166B
- C-167B
- C-168B
- C-169B
- C-170B

SEGMENT 5

ALTERNATIVE A

- C-171A
- C-172A
- C-173A
- C-174A
- C-175A
- C-176A
- C-177A
- C-178A
- C-179A
- C-180A

ALTERNATIVE B

- C-171B
- C-172B
- C-173B
- C-174B
- C-175B
- C-176B
- C-177B
- C-178B
- C-179B
- C-180B

SEGMENT 6

ALTERNATIVE A

- C-181A
- C-182A
- C-183A
- C-184A
- C-185A
- C-186A

ALTERNATIVE B


- C-181B
- C-182B
- C-183B
- C-184B
- C-185B
- C-186B

ALTERNATIVE C


- C-181C
- C-182C
- C-183C
- C-184C
- C-185C
- C-186C
- C-187C

ALTERNATIVE AC


- C-181AC

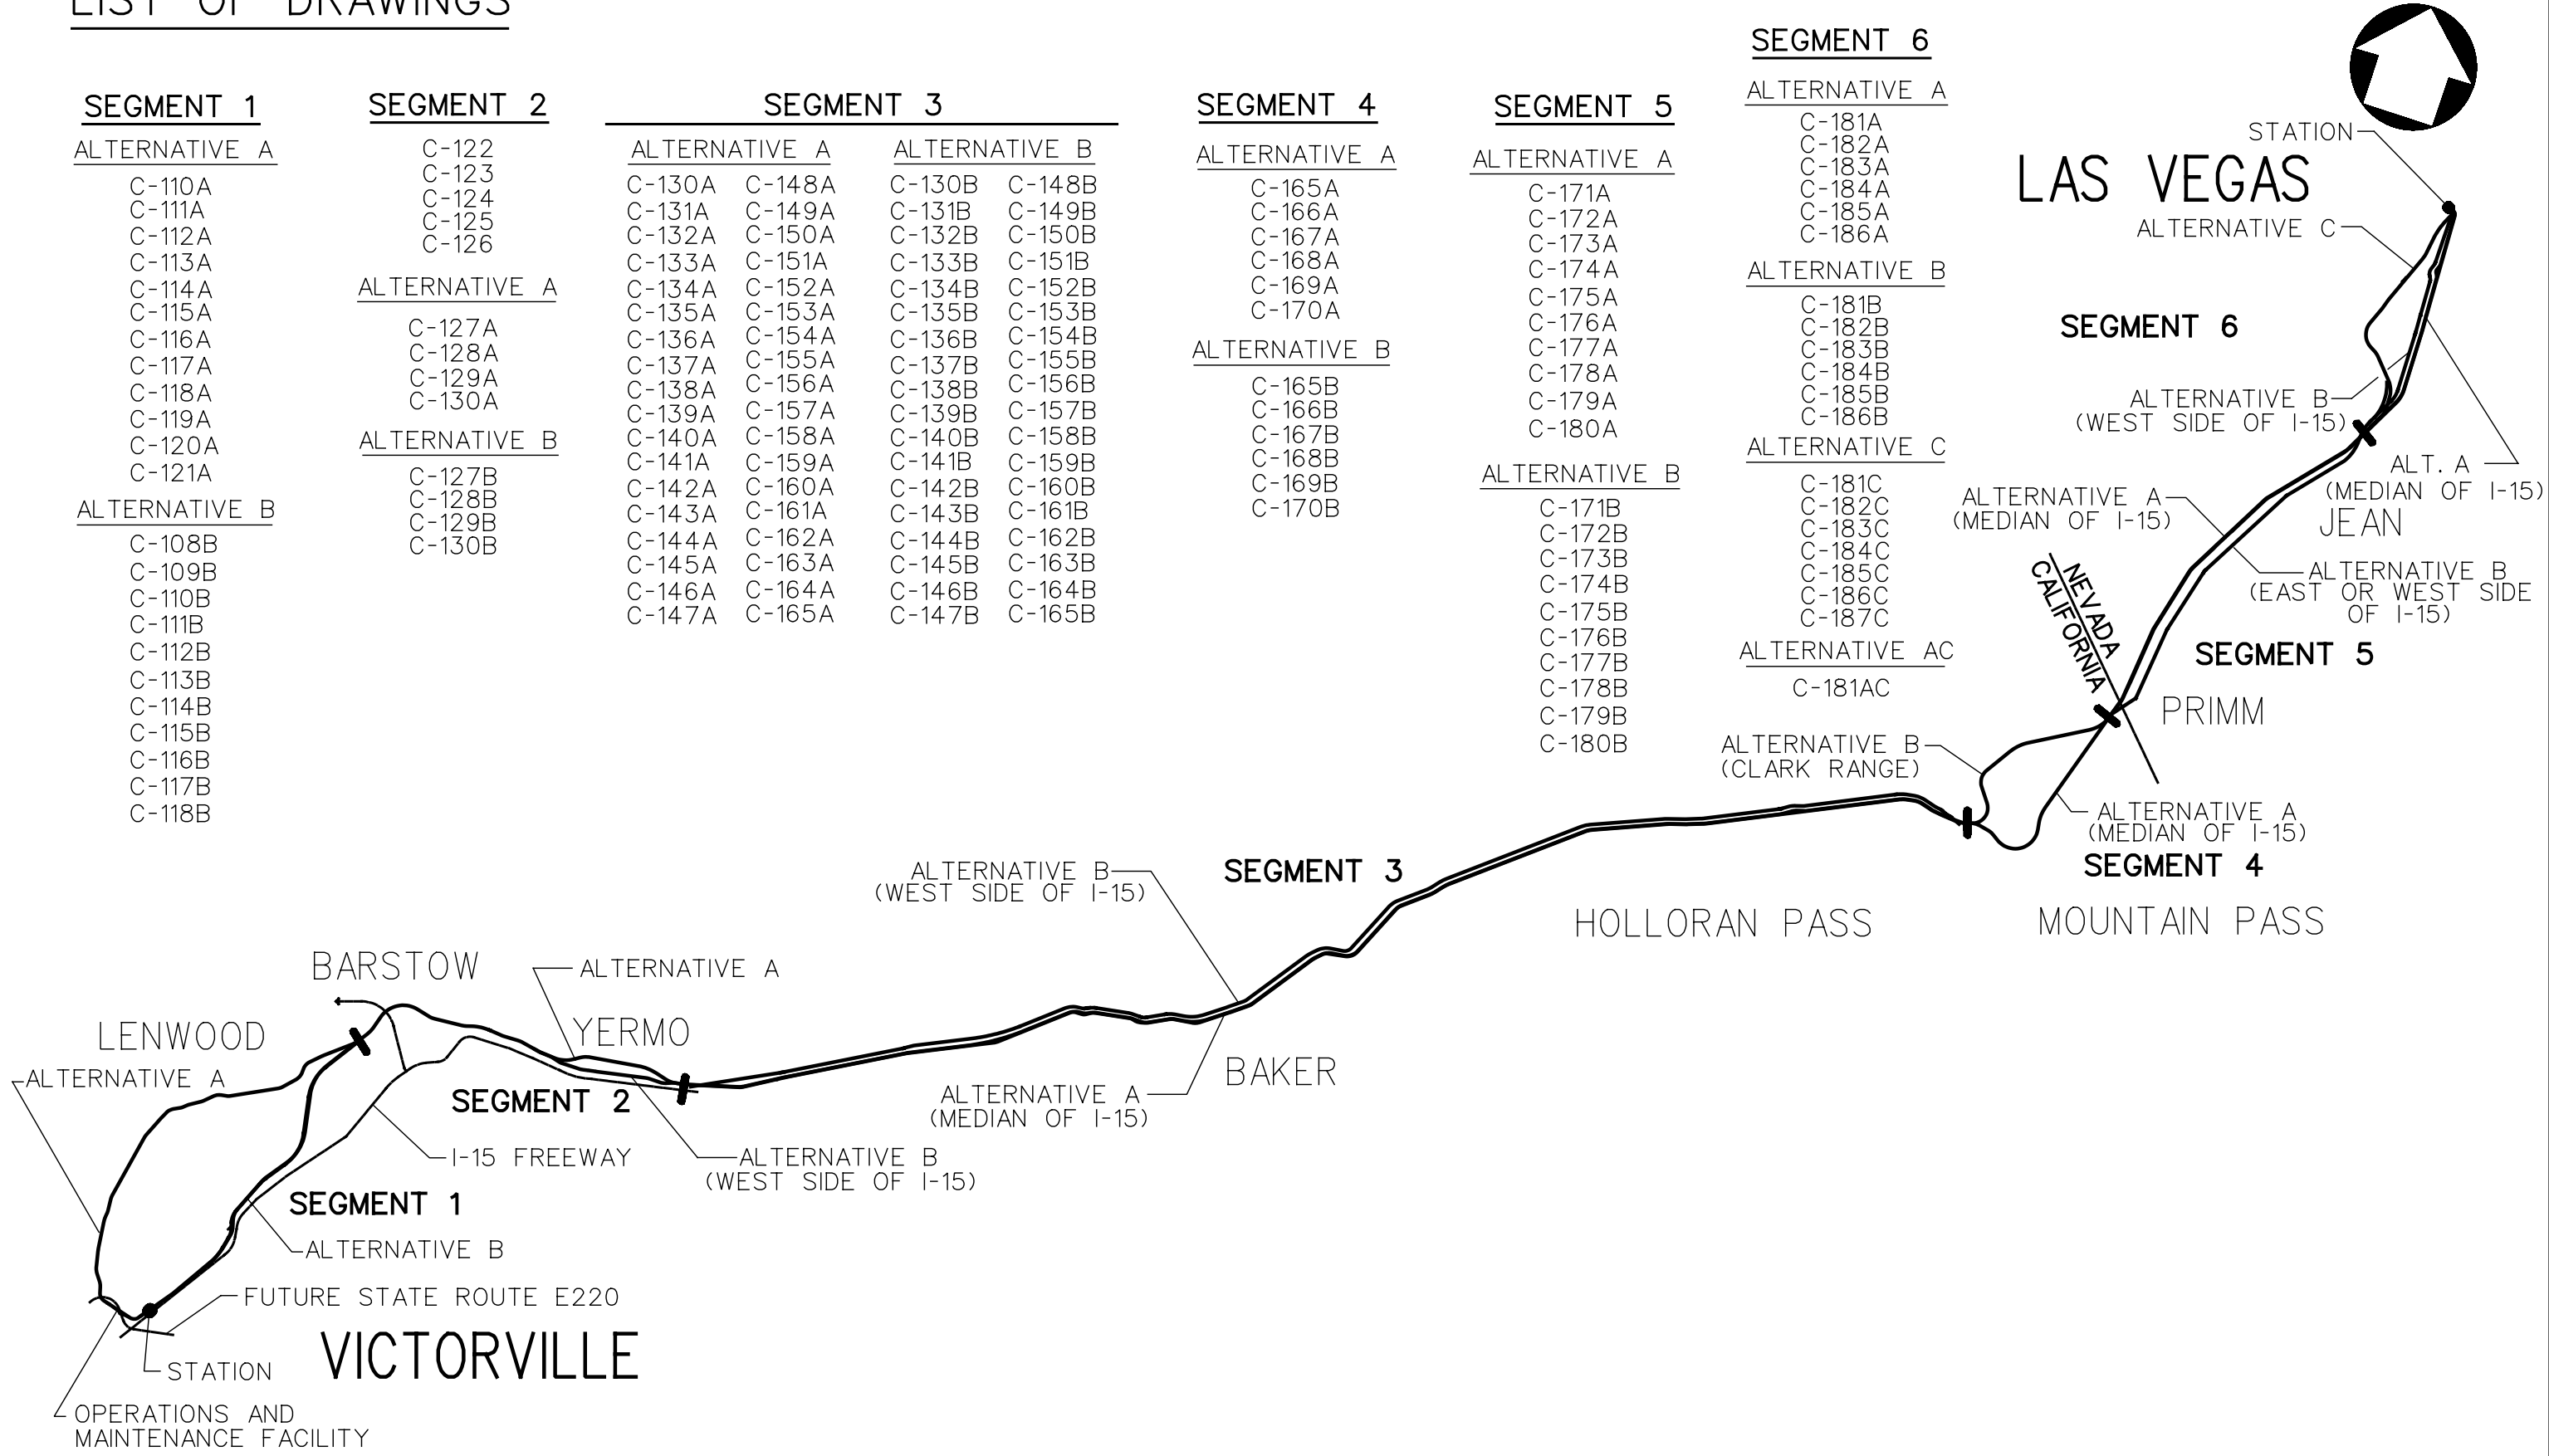


SEE C-118B (SEG 1, ALT B)
 SEE C-121A (SEG 1, ALT A)
 STA. 1560+00 - MATCH LINE

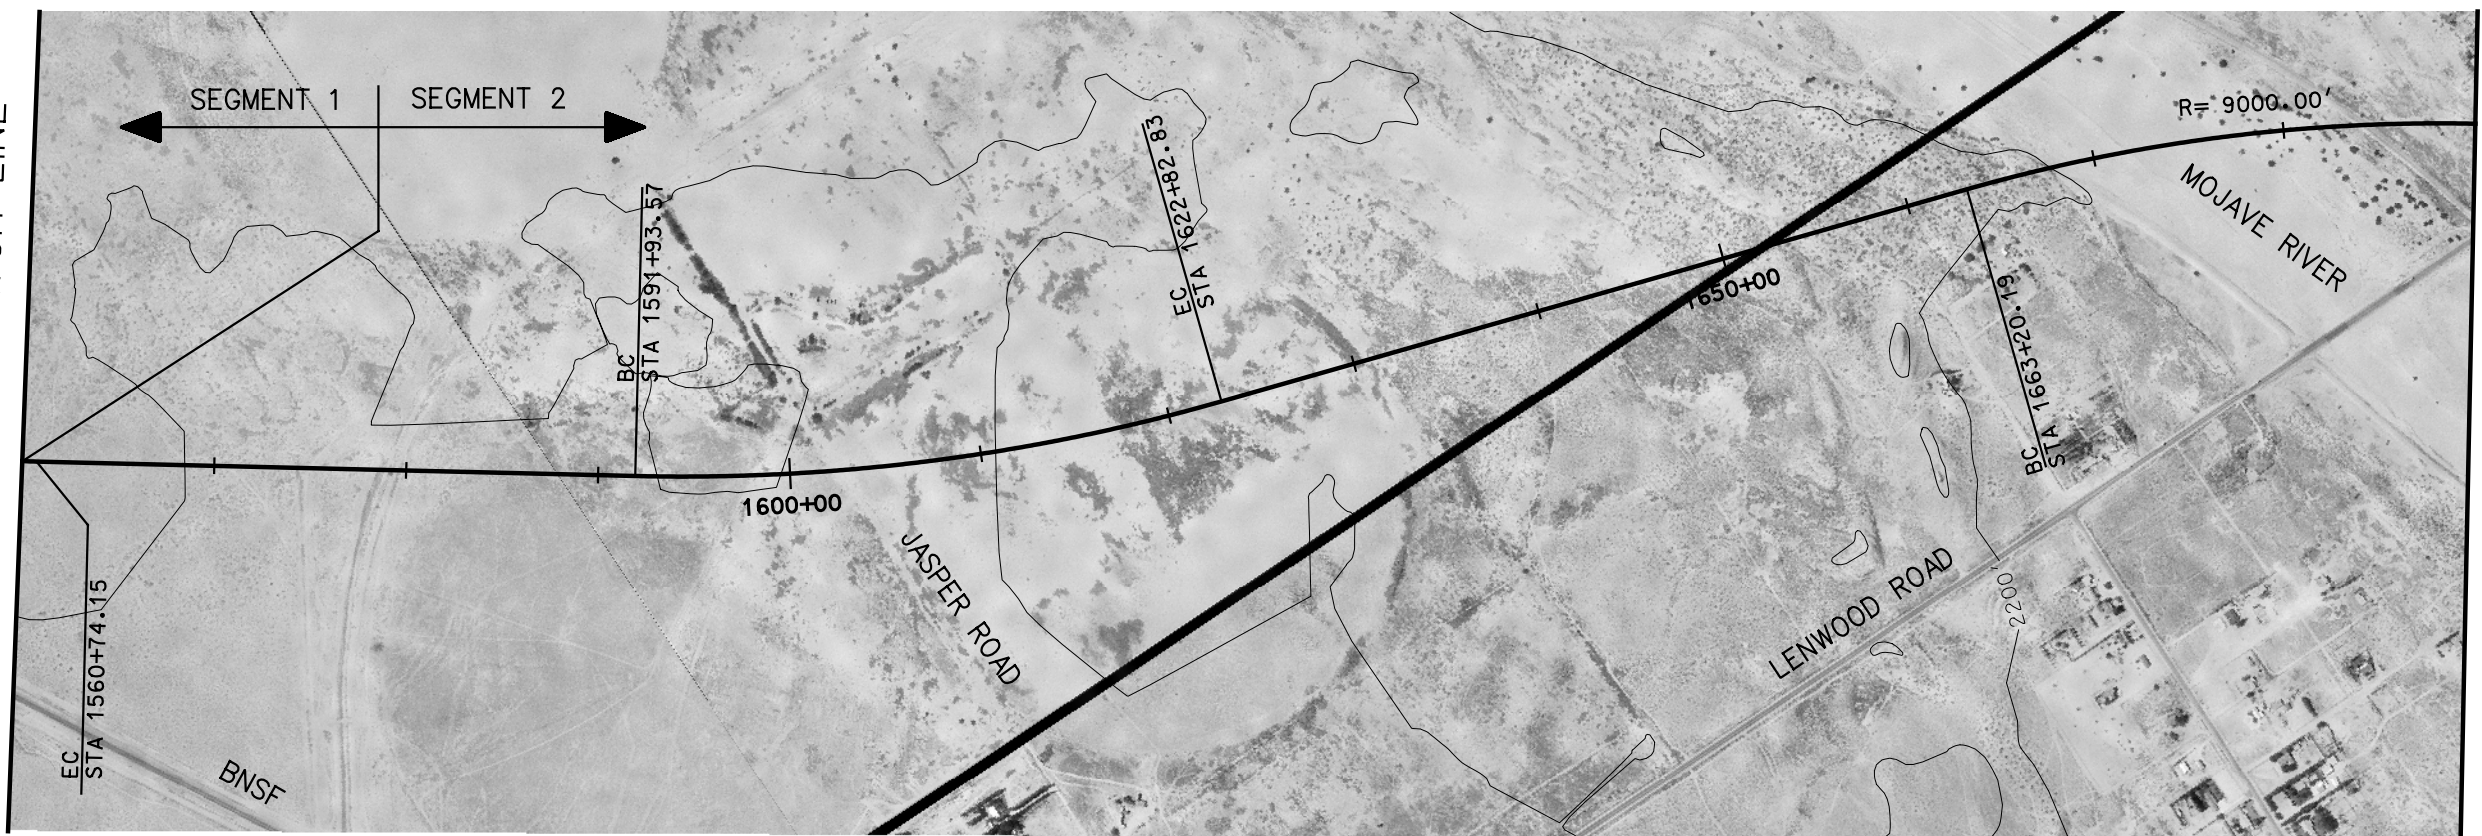


STA. 1690+00 - MATCH LINE
 SEE C-123

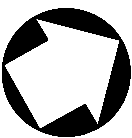


PLAN

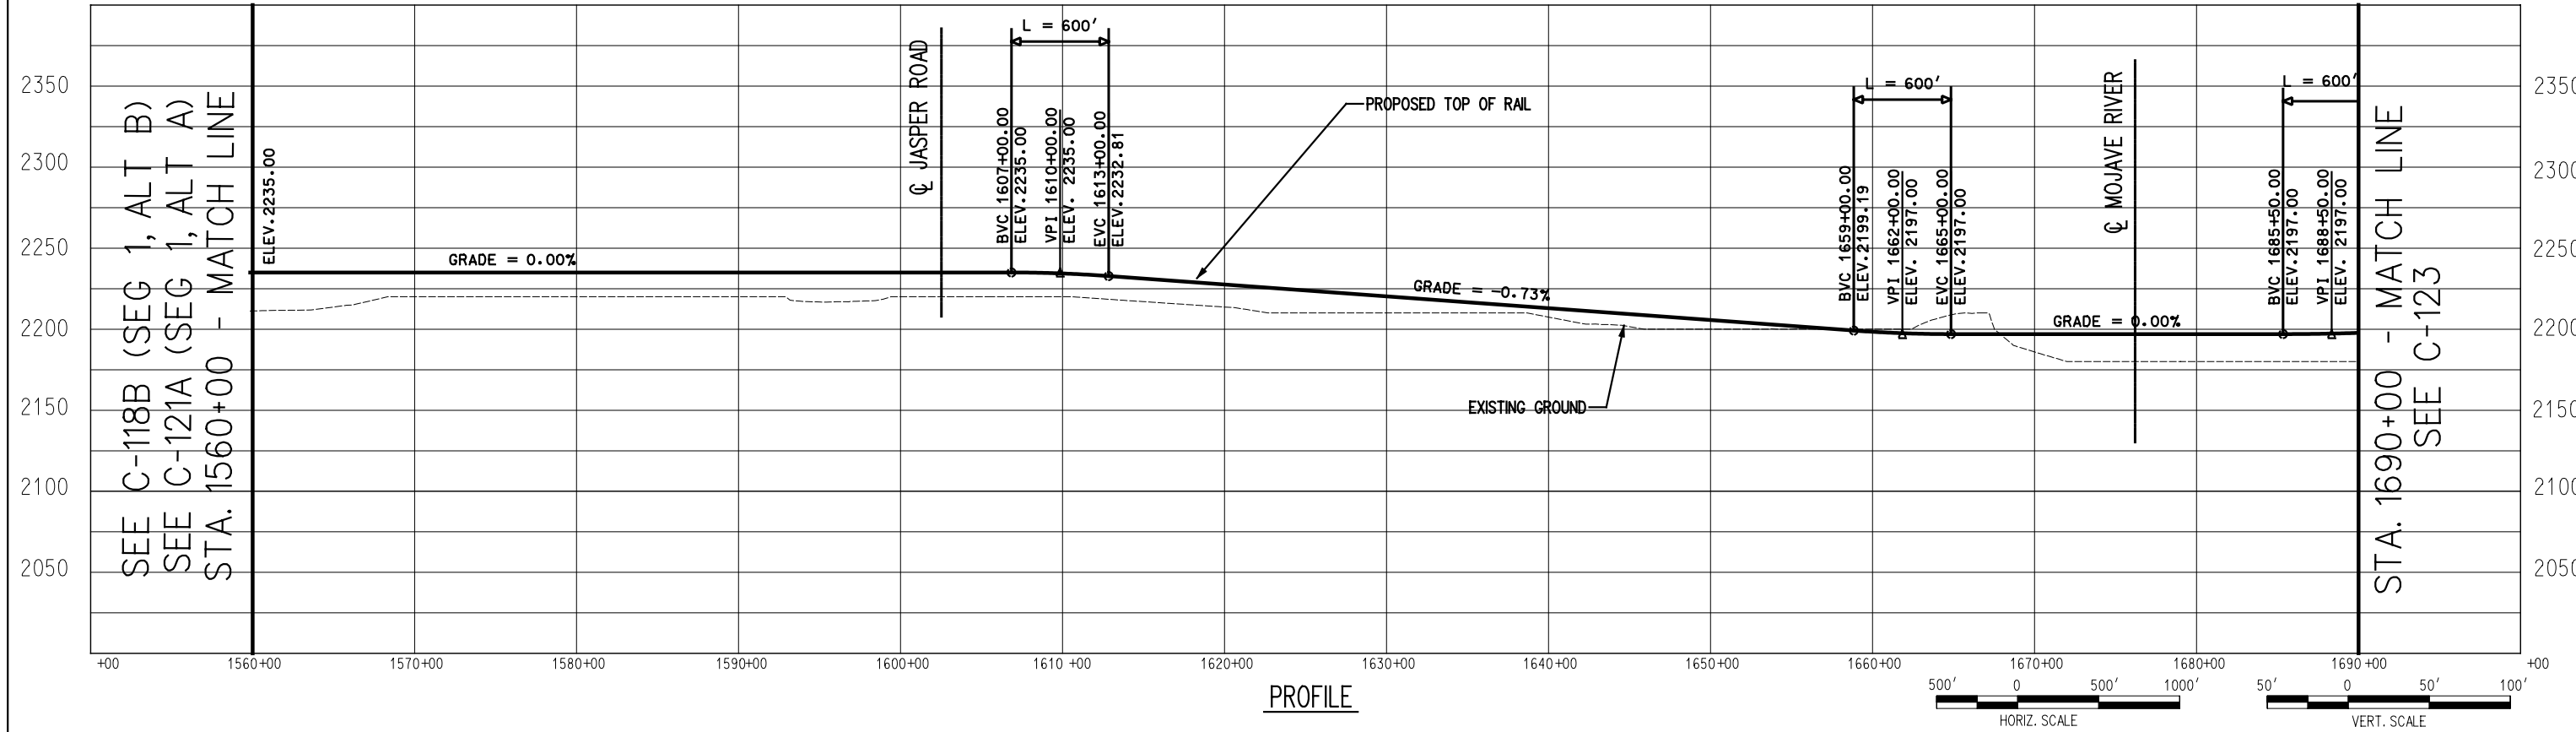


PROFILE

 


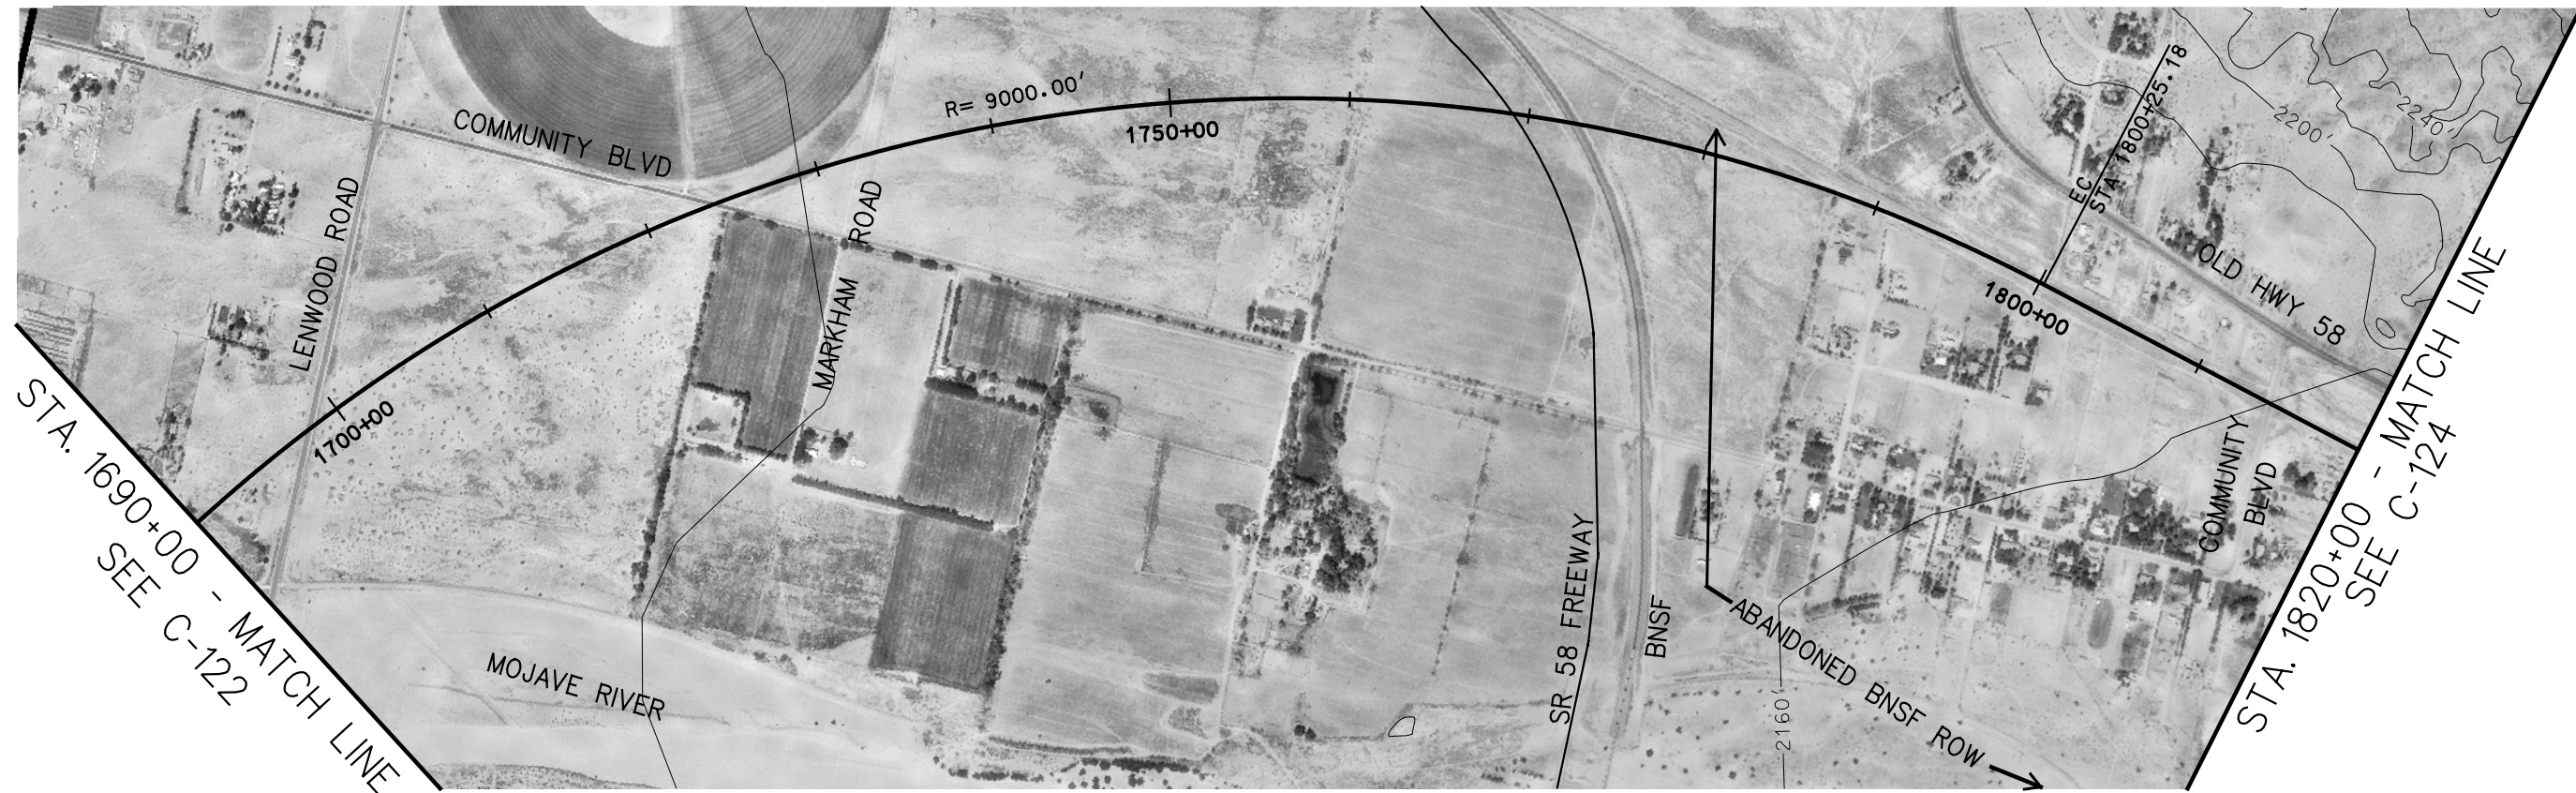


PLAN

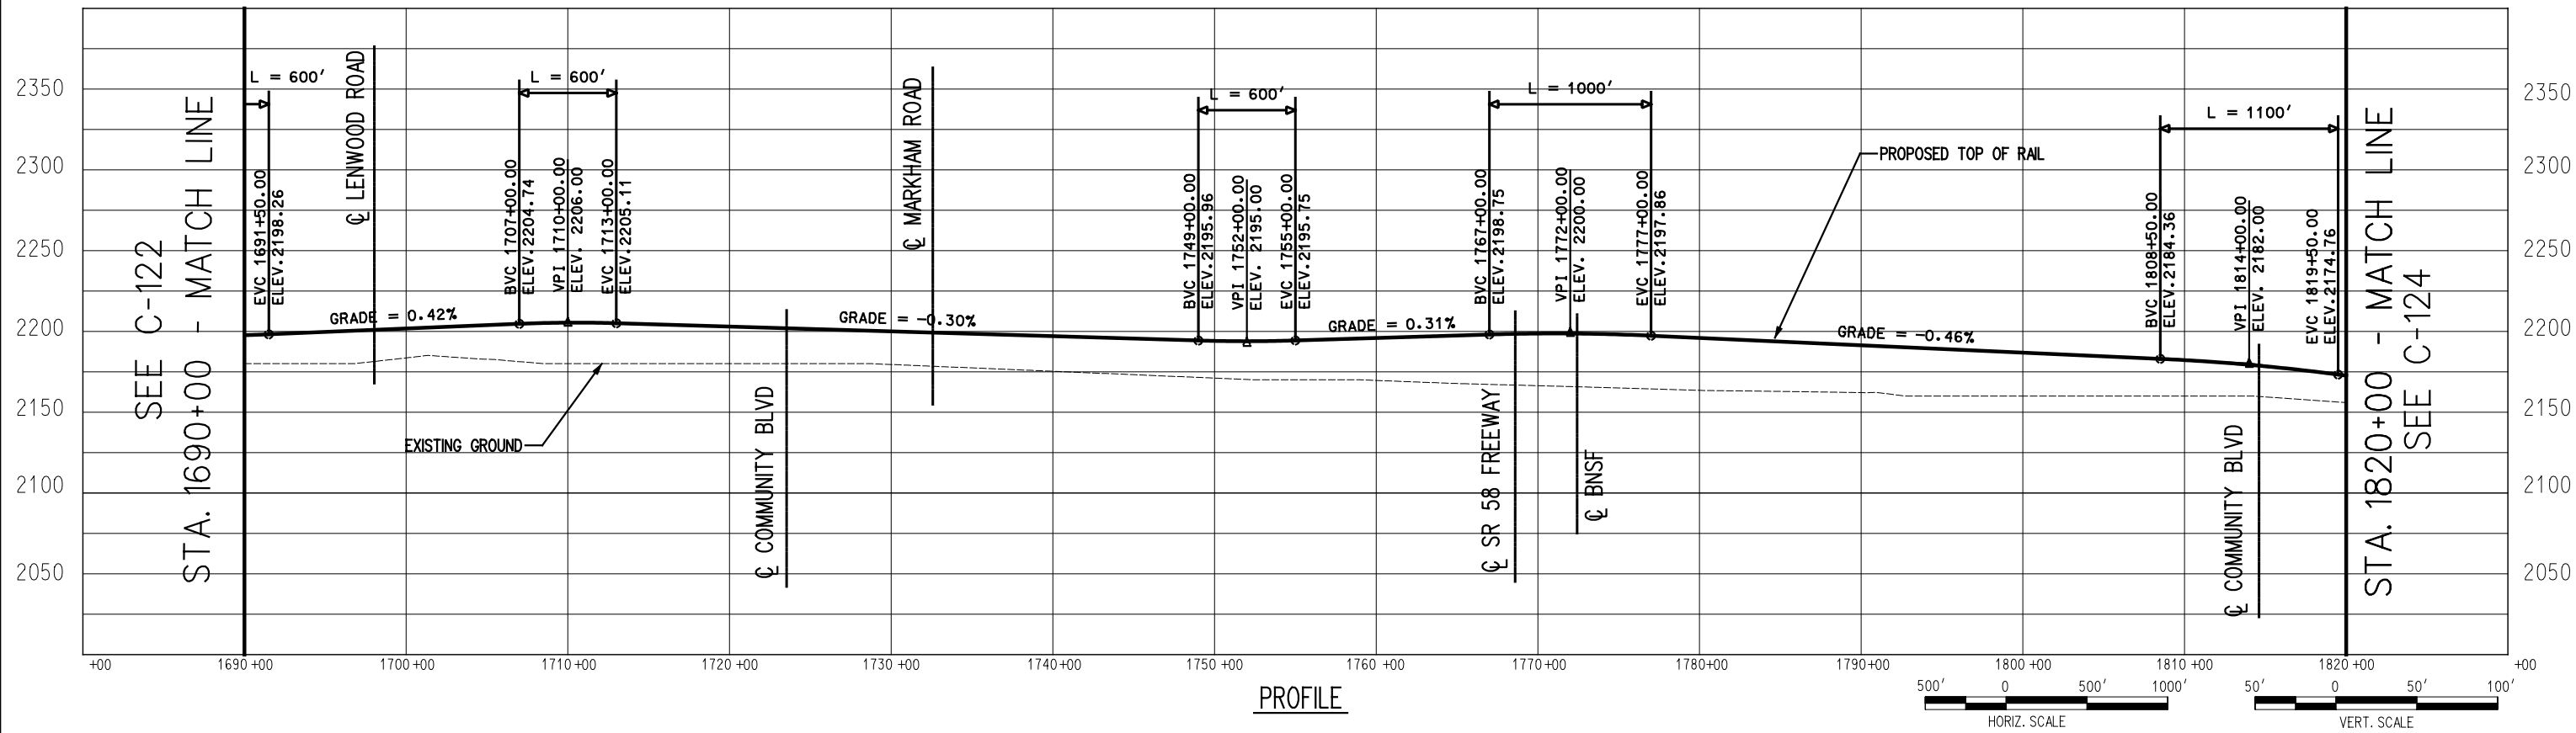


PROFILE

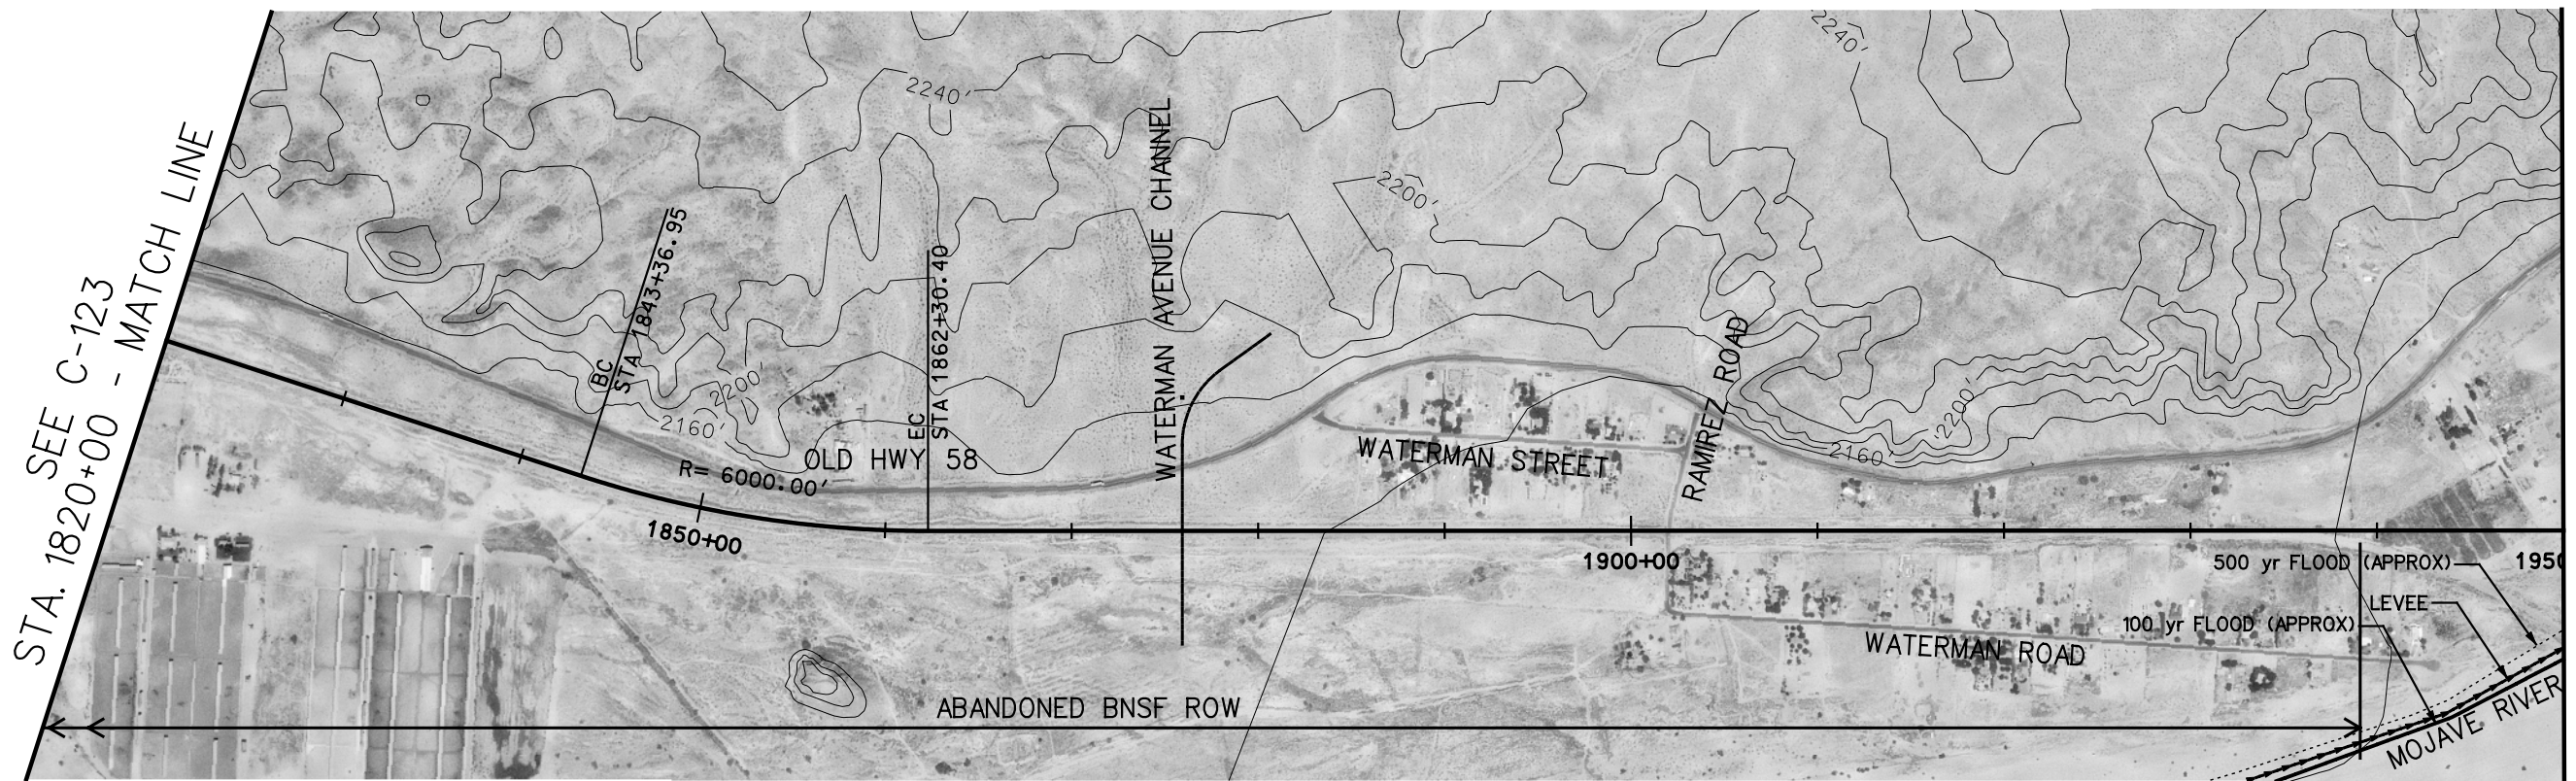



PLAN

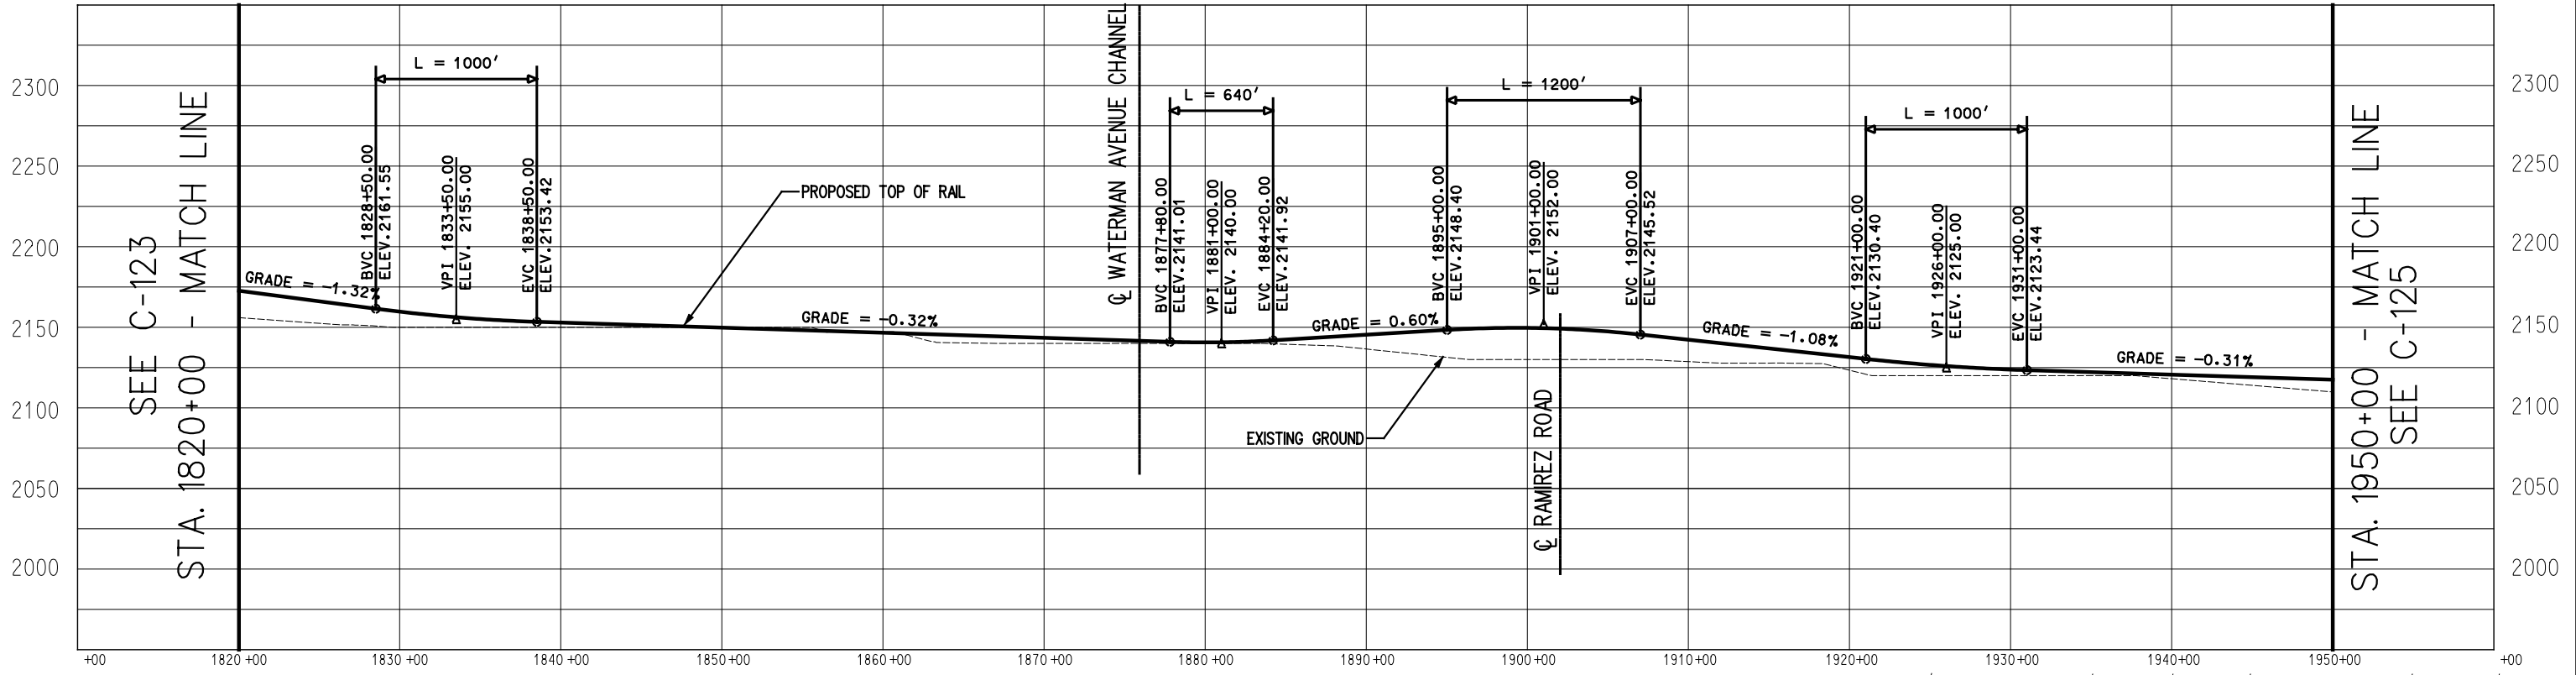

PROFILE

 


SEE C-124
STA. 1950+00 - MATCH LINE

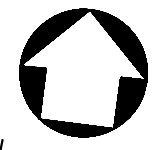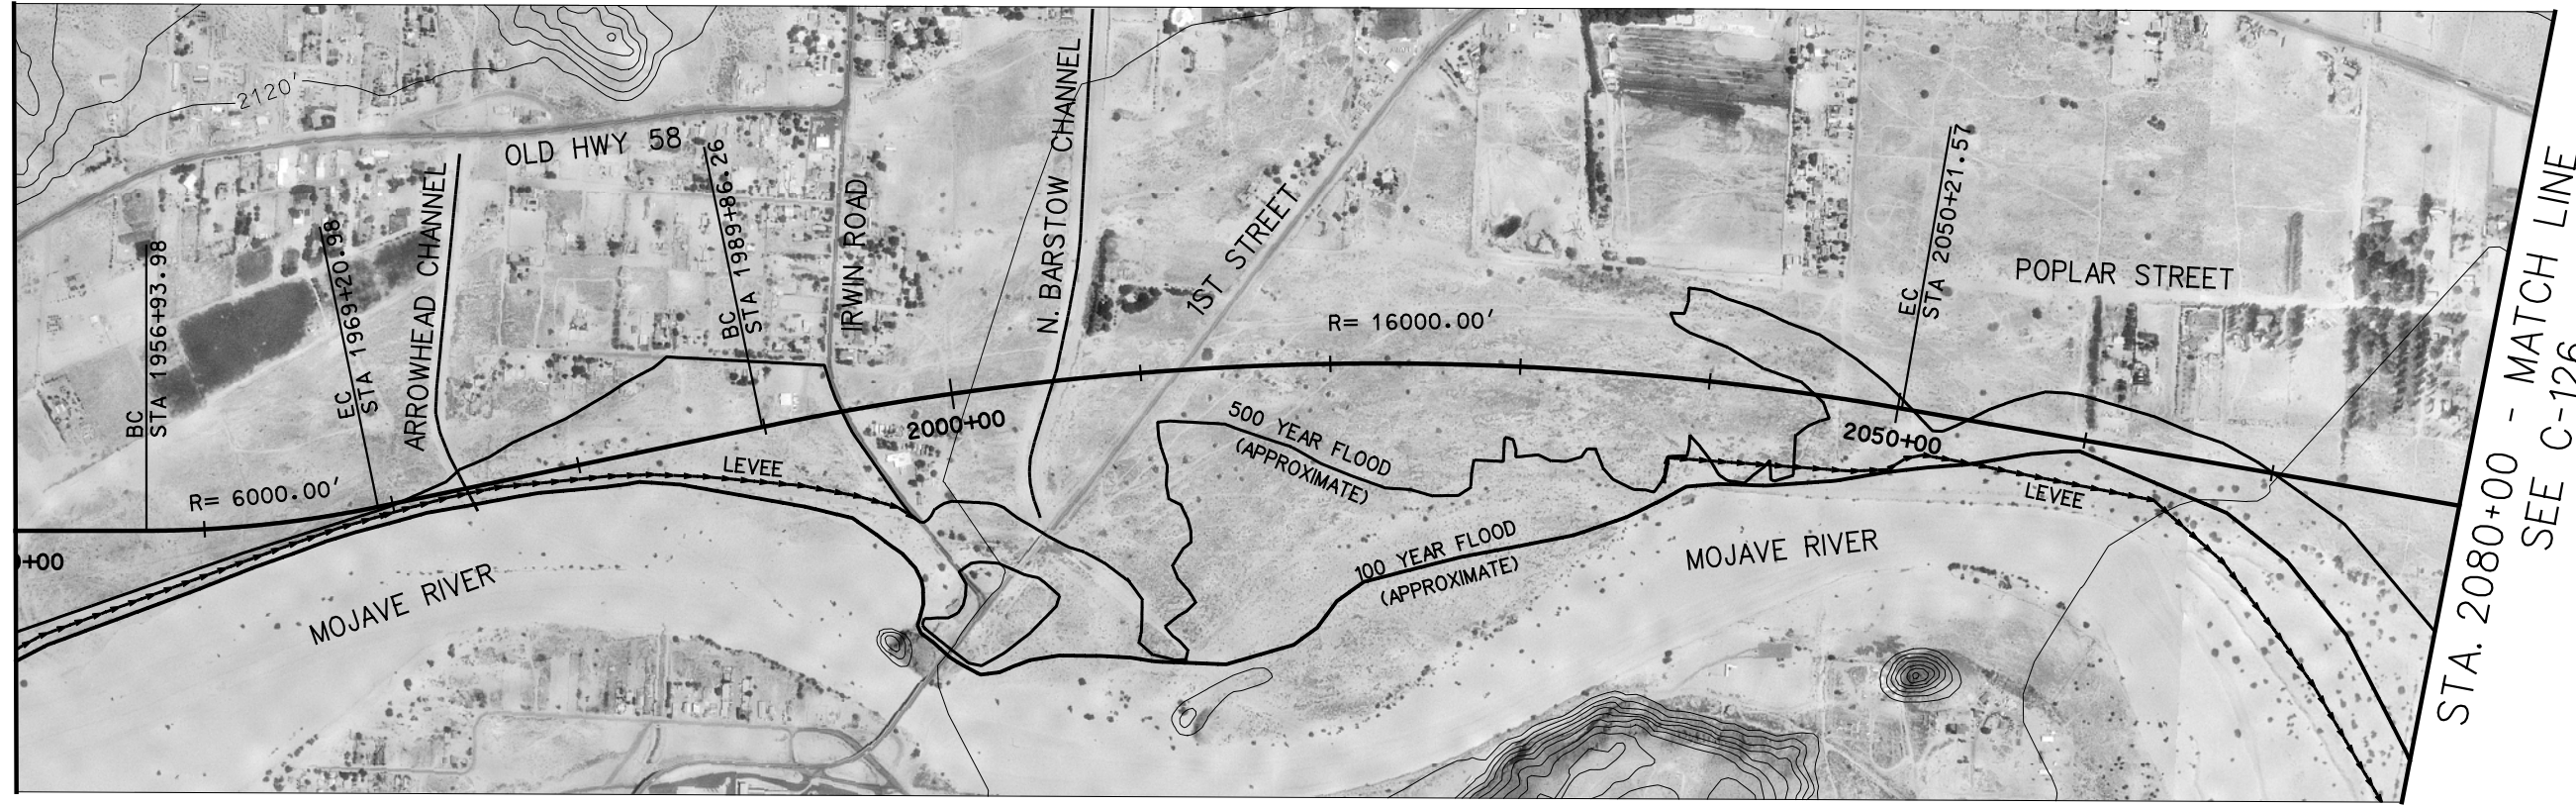

STA. 2080+00 - MATCH LINE
SEE C-126


PLAN

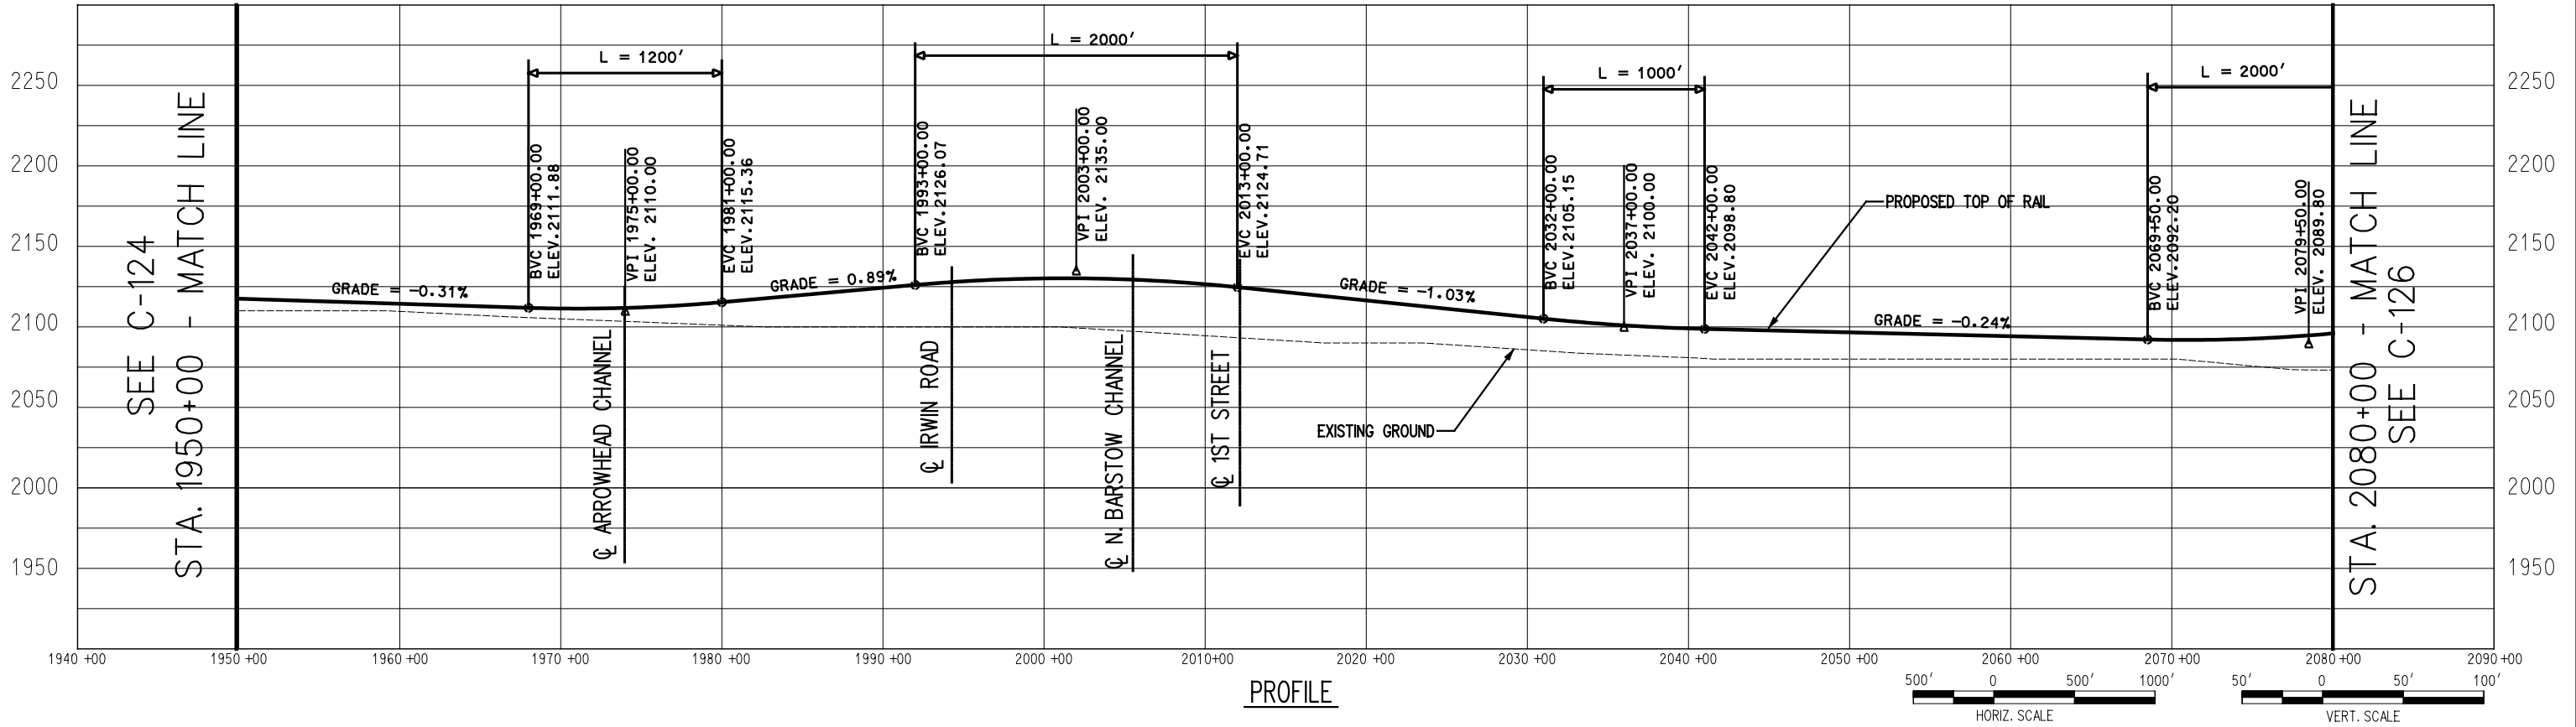


PROFILE

SEE C-124
STA. 1950+00 - MATCH LINE


STA. 2080+00 - MATCH LINE
SEE C-126


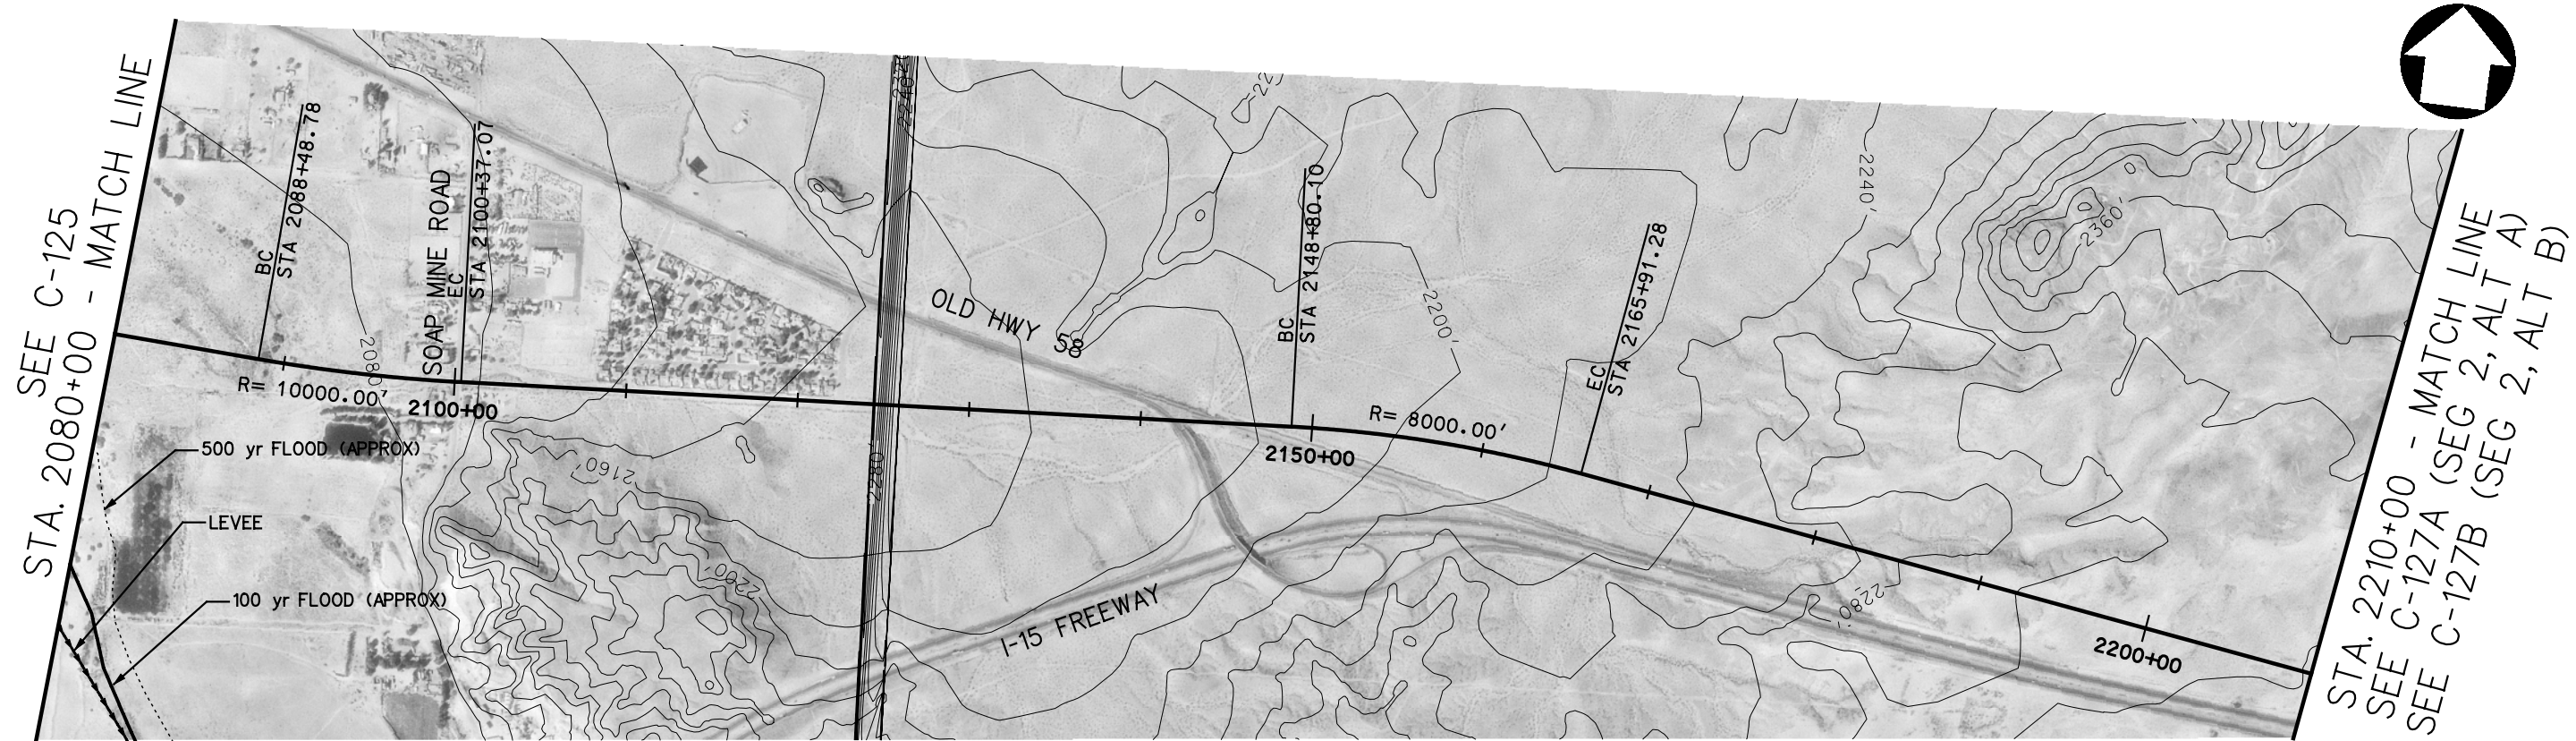


PLAN

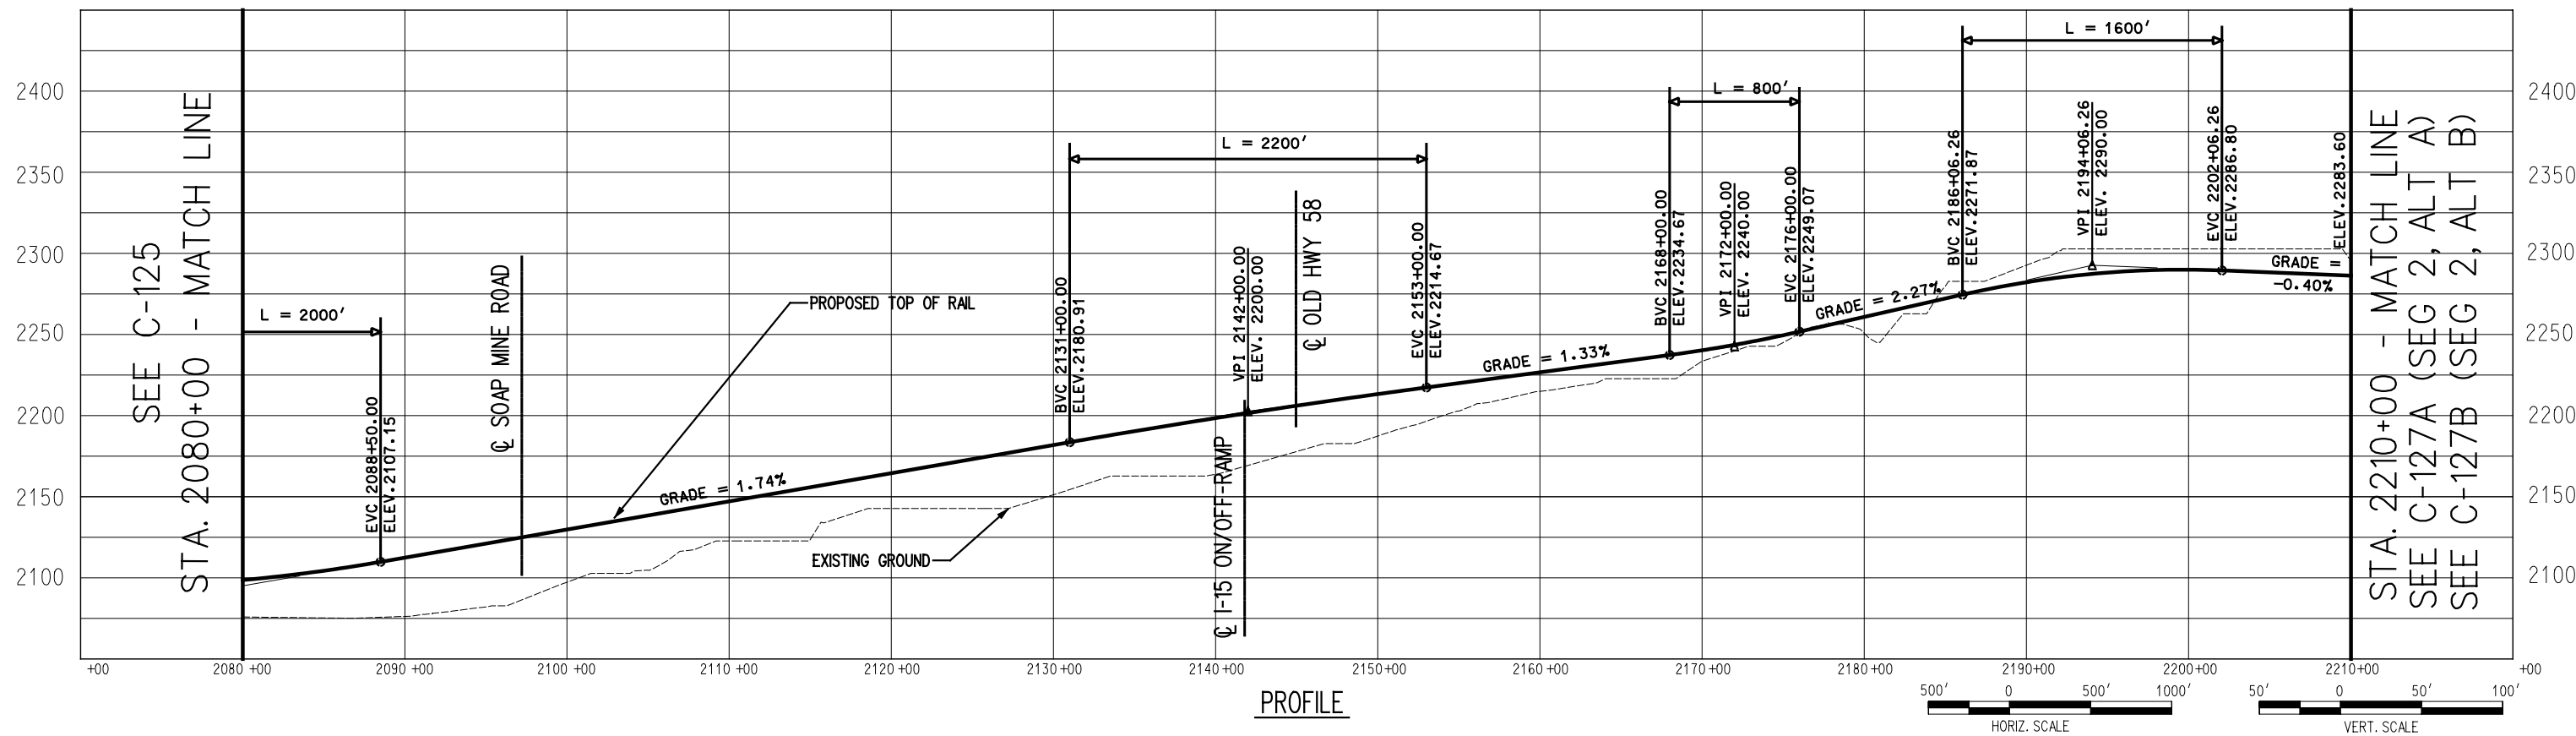


PROFILE

 

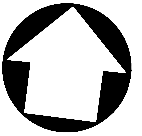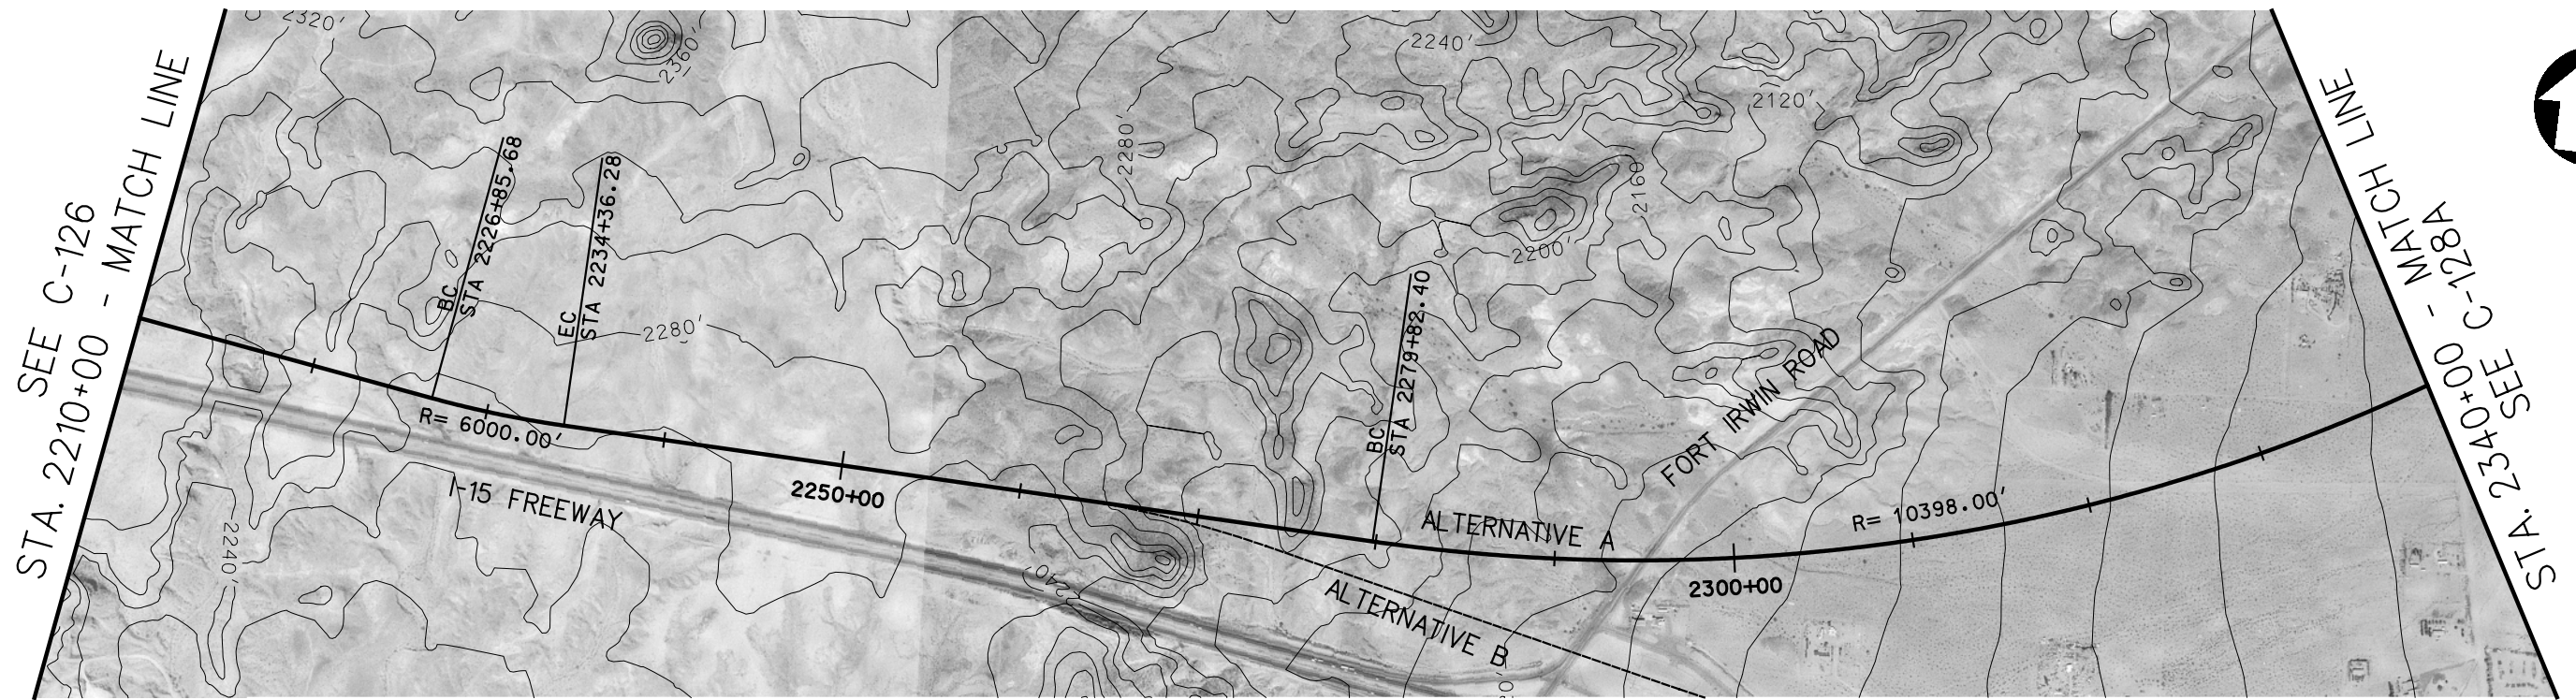

PLAN

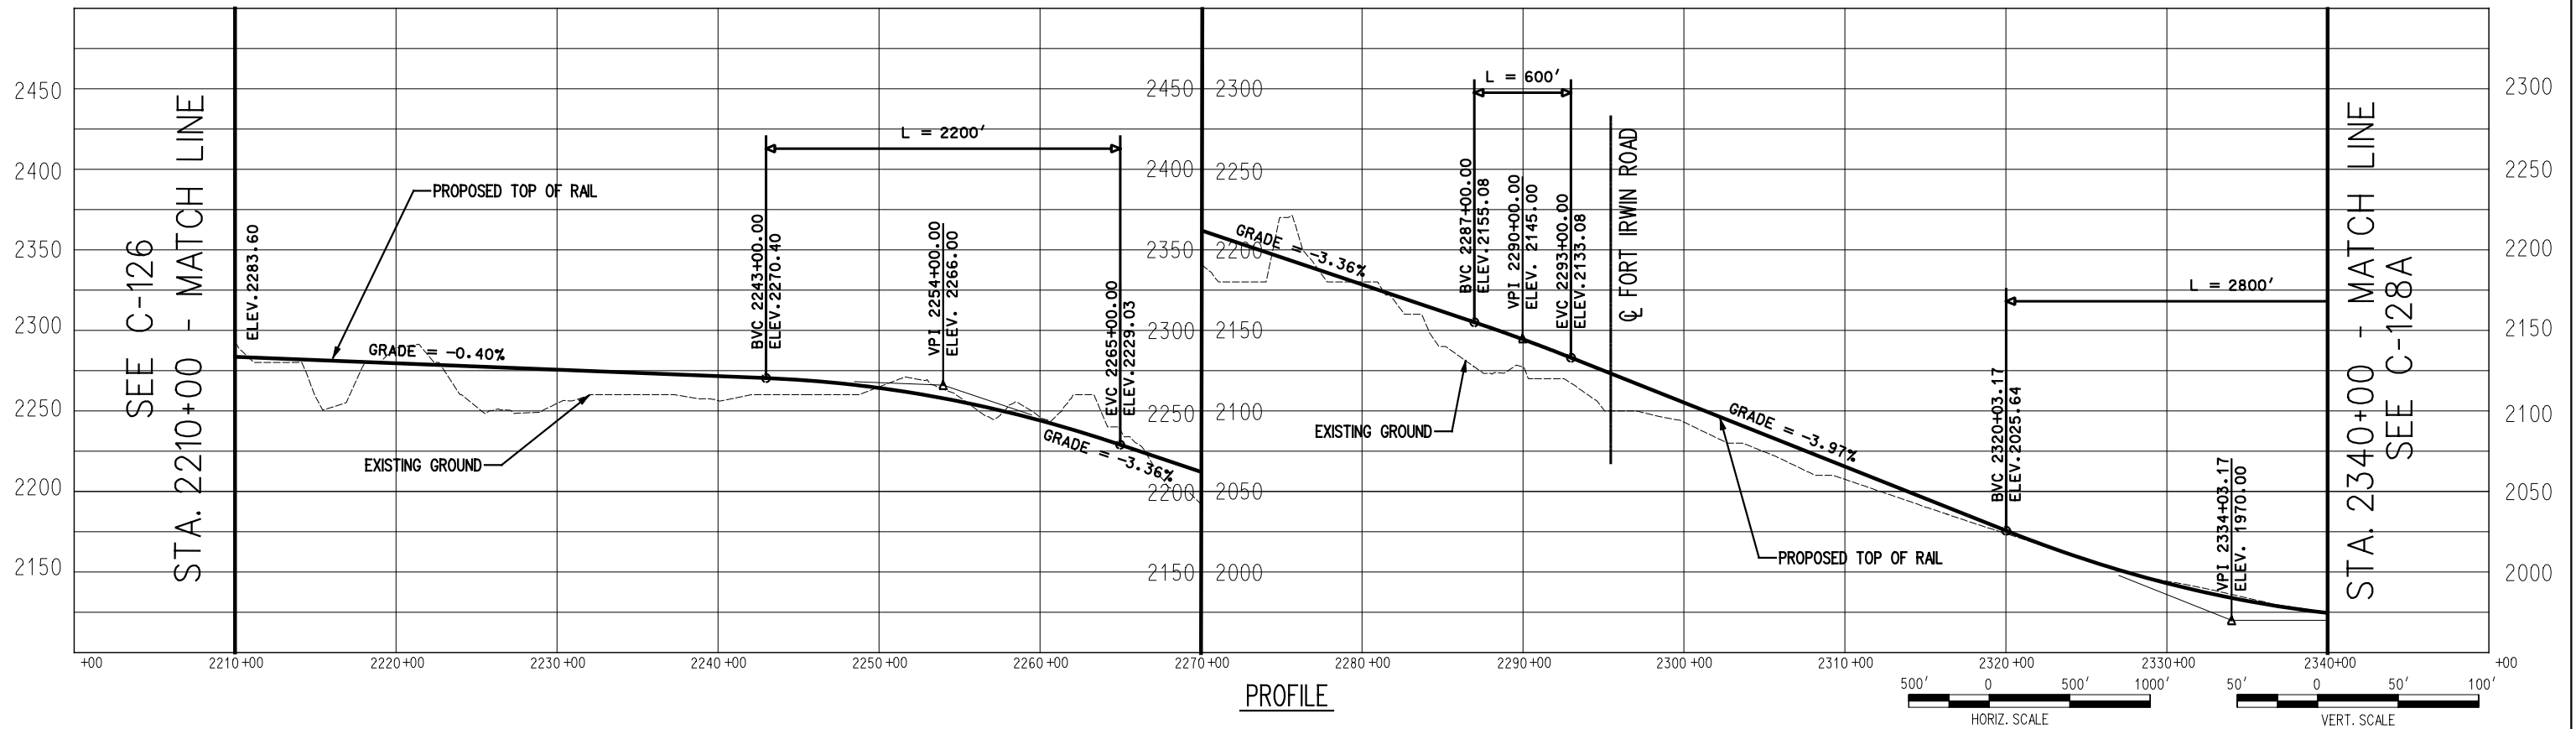

PROFILE



725 SOUTH FIGUEROA STREET, SUITE 2350
LOS ANGELES, CA 90017

CONFIDENTIAL



DESERTXPRESS

PRELIMINARY CONCEPTUAL ALIGNMENT
PLAN AND PROFILE
VICTORVILLE TO LAS VEGAS
STA 2210+00 TO STA 2340+00
SEGMENT 2, ALTERNATIVE A


205062G0

DRAWING NO. C-127A

DATE 11-17-06

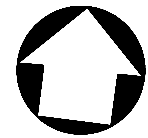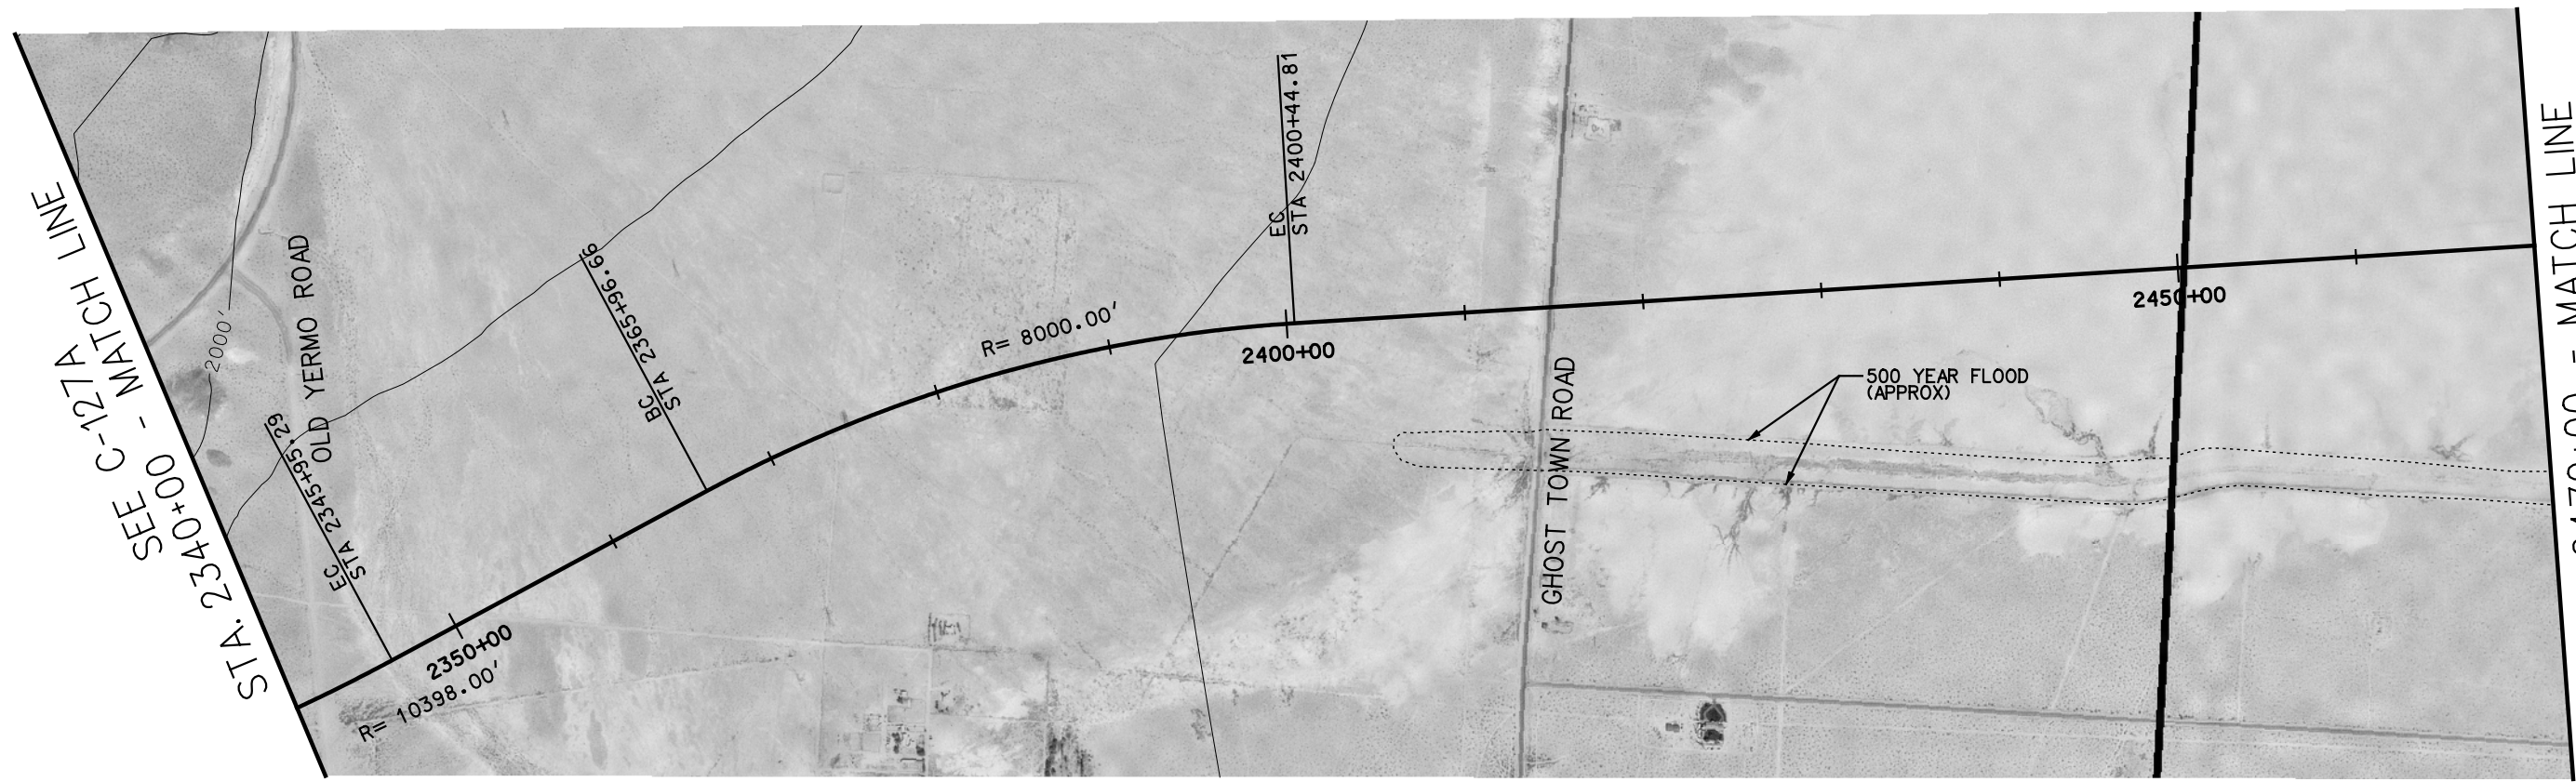


PLAN

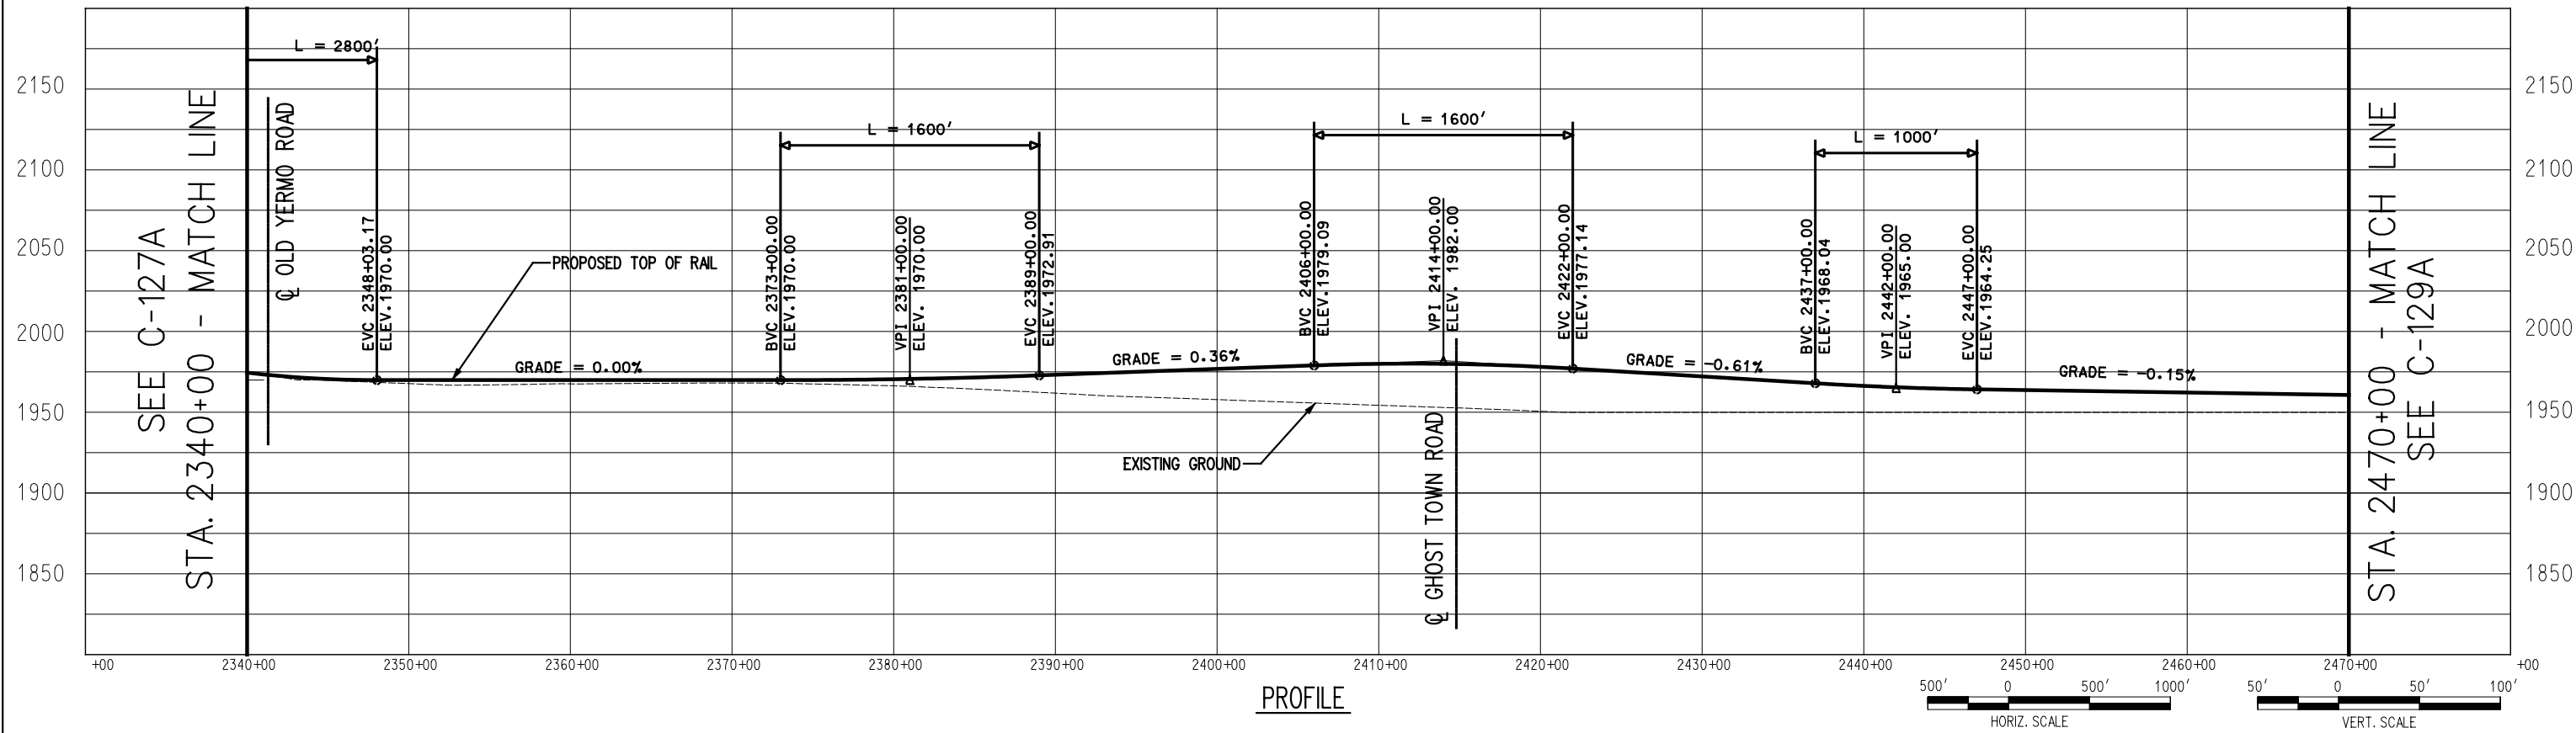


PROFILE

SEE C-128A
STA. 2470+00 - MATCH LINE

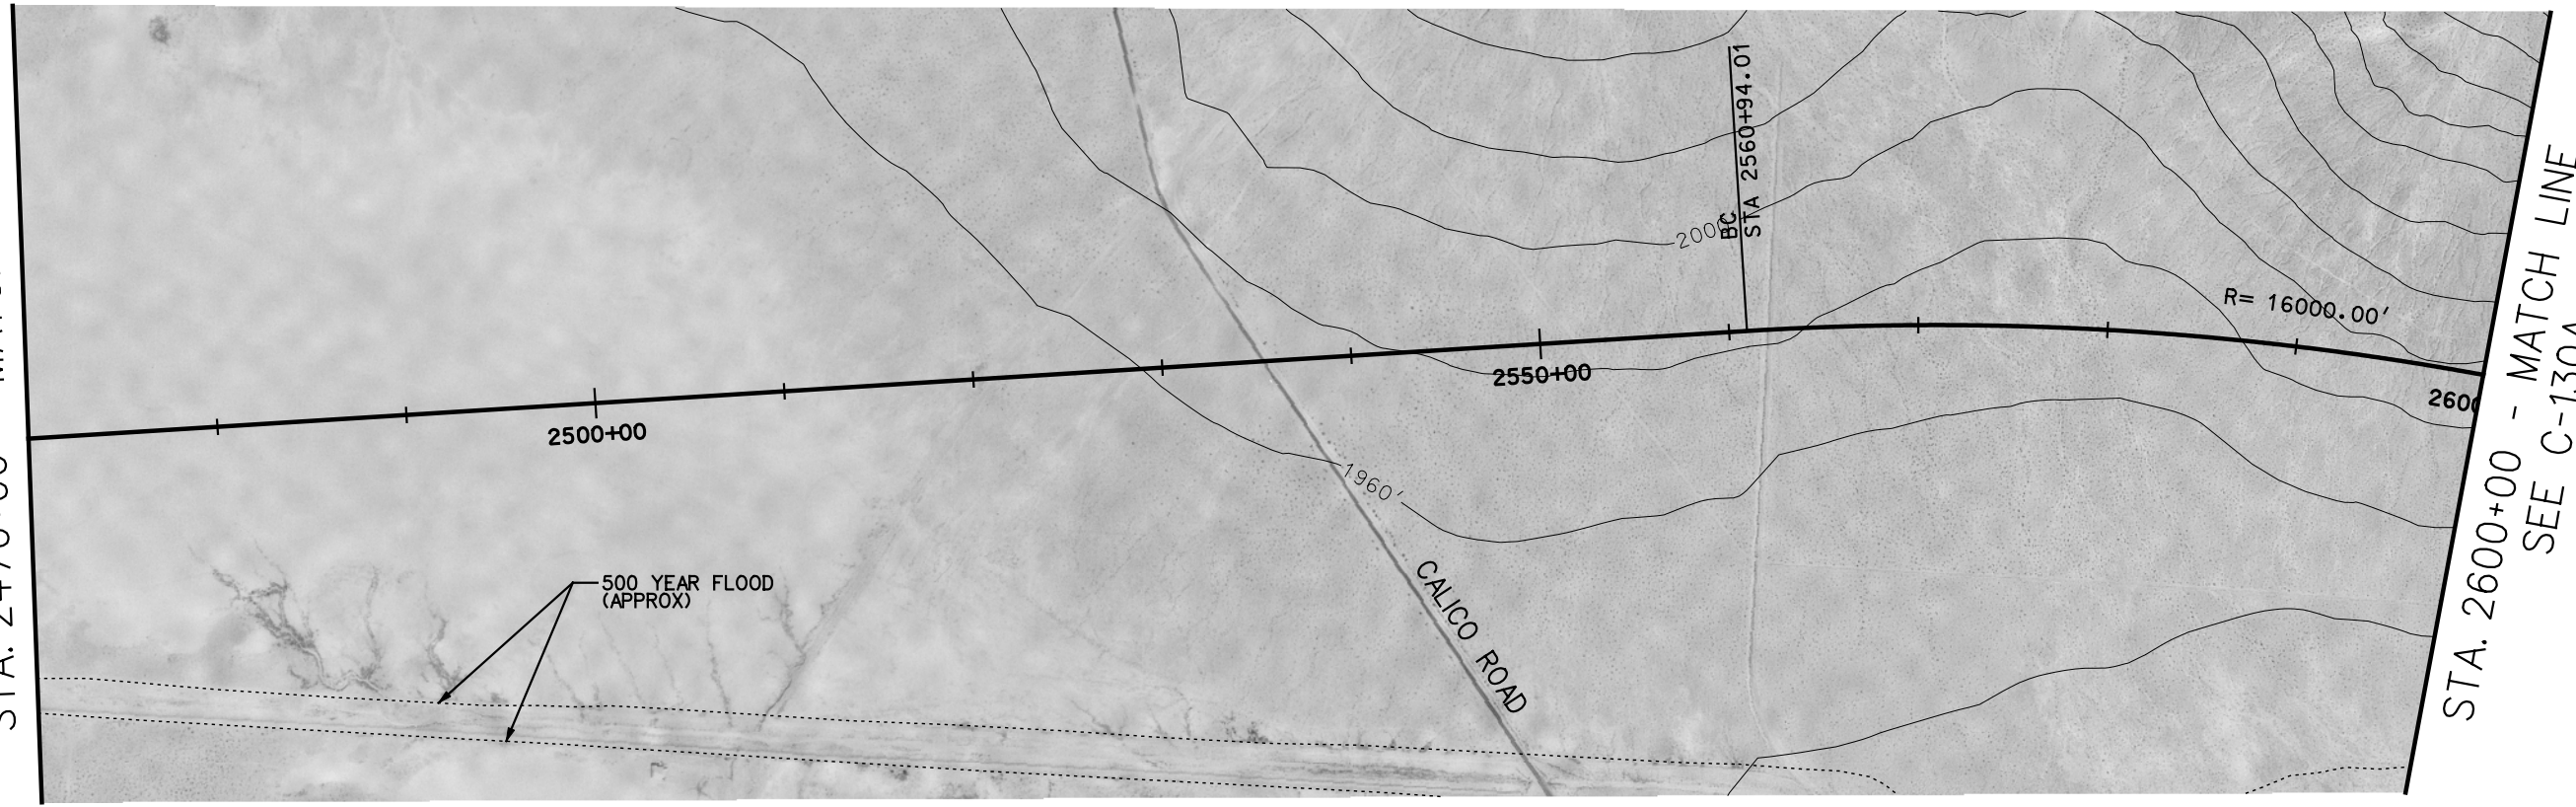



STA. 2600+00 - MATCH LINE
SEE C-130A

PLAN

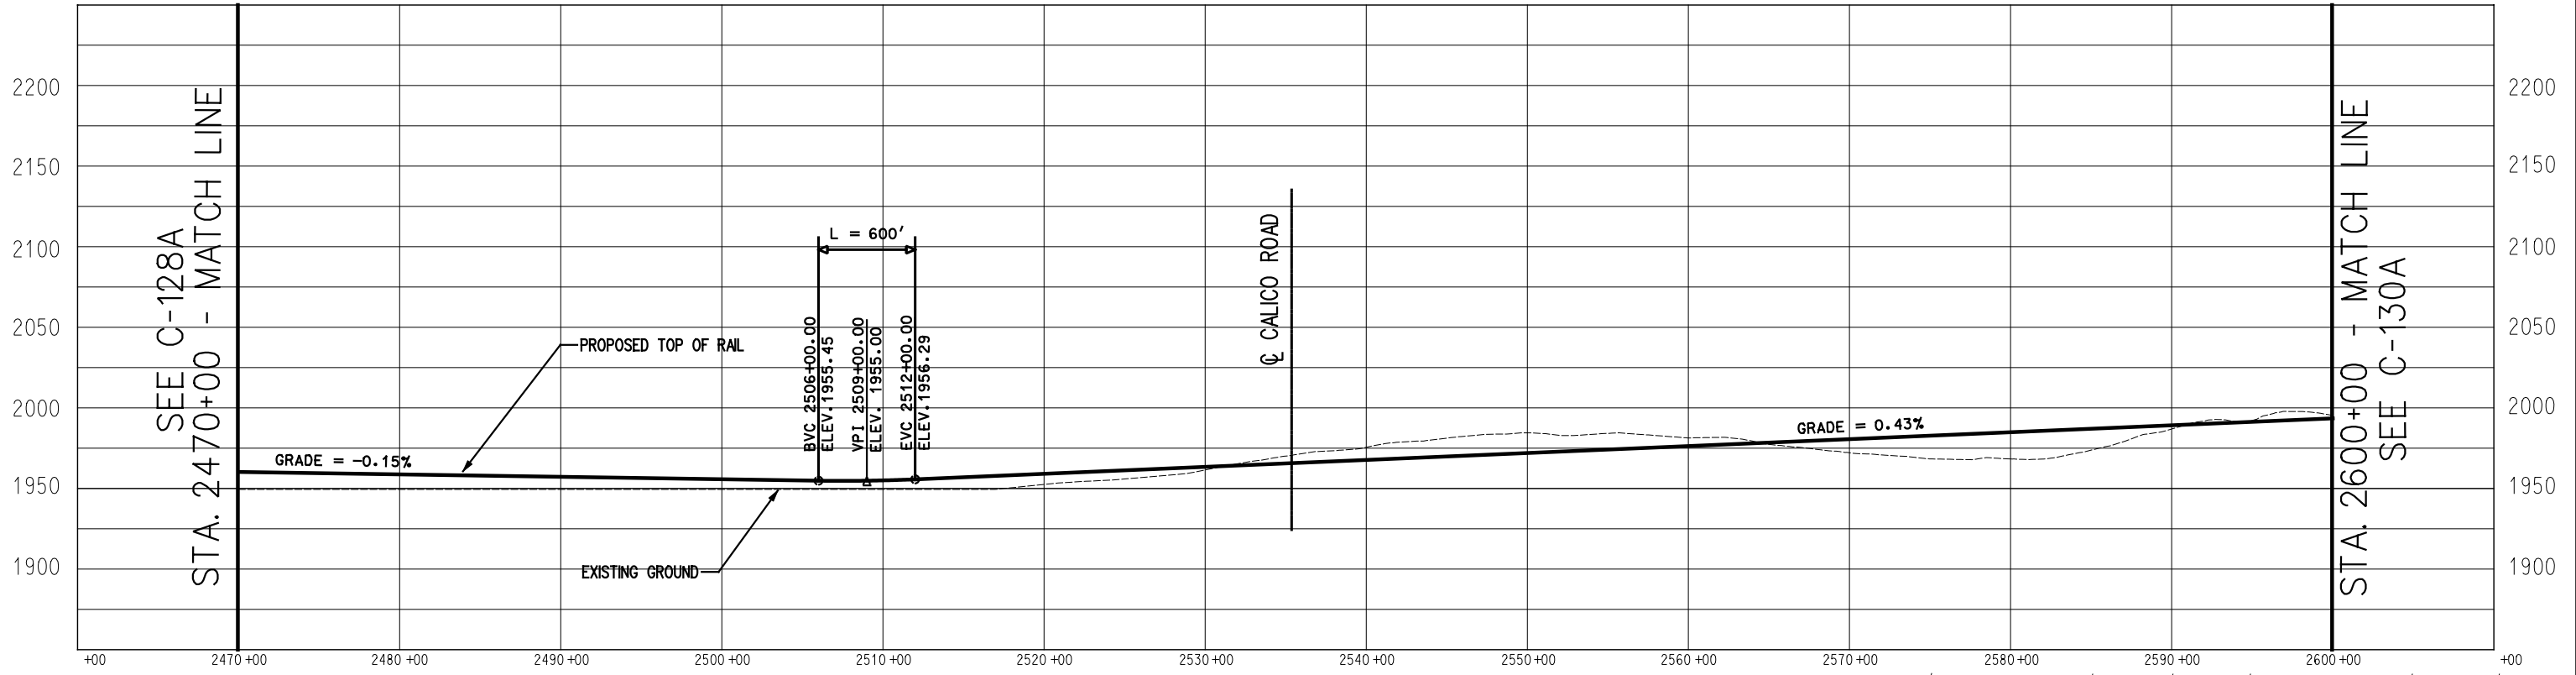


PROFILE

 


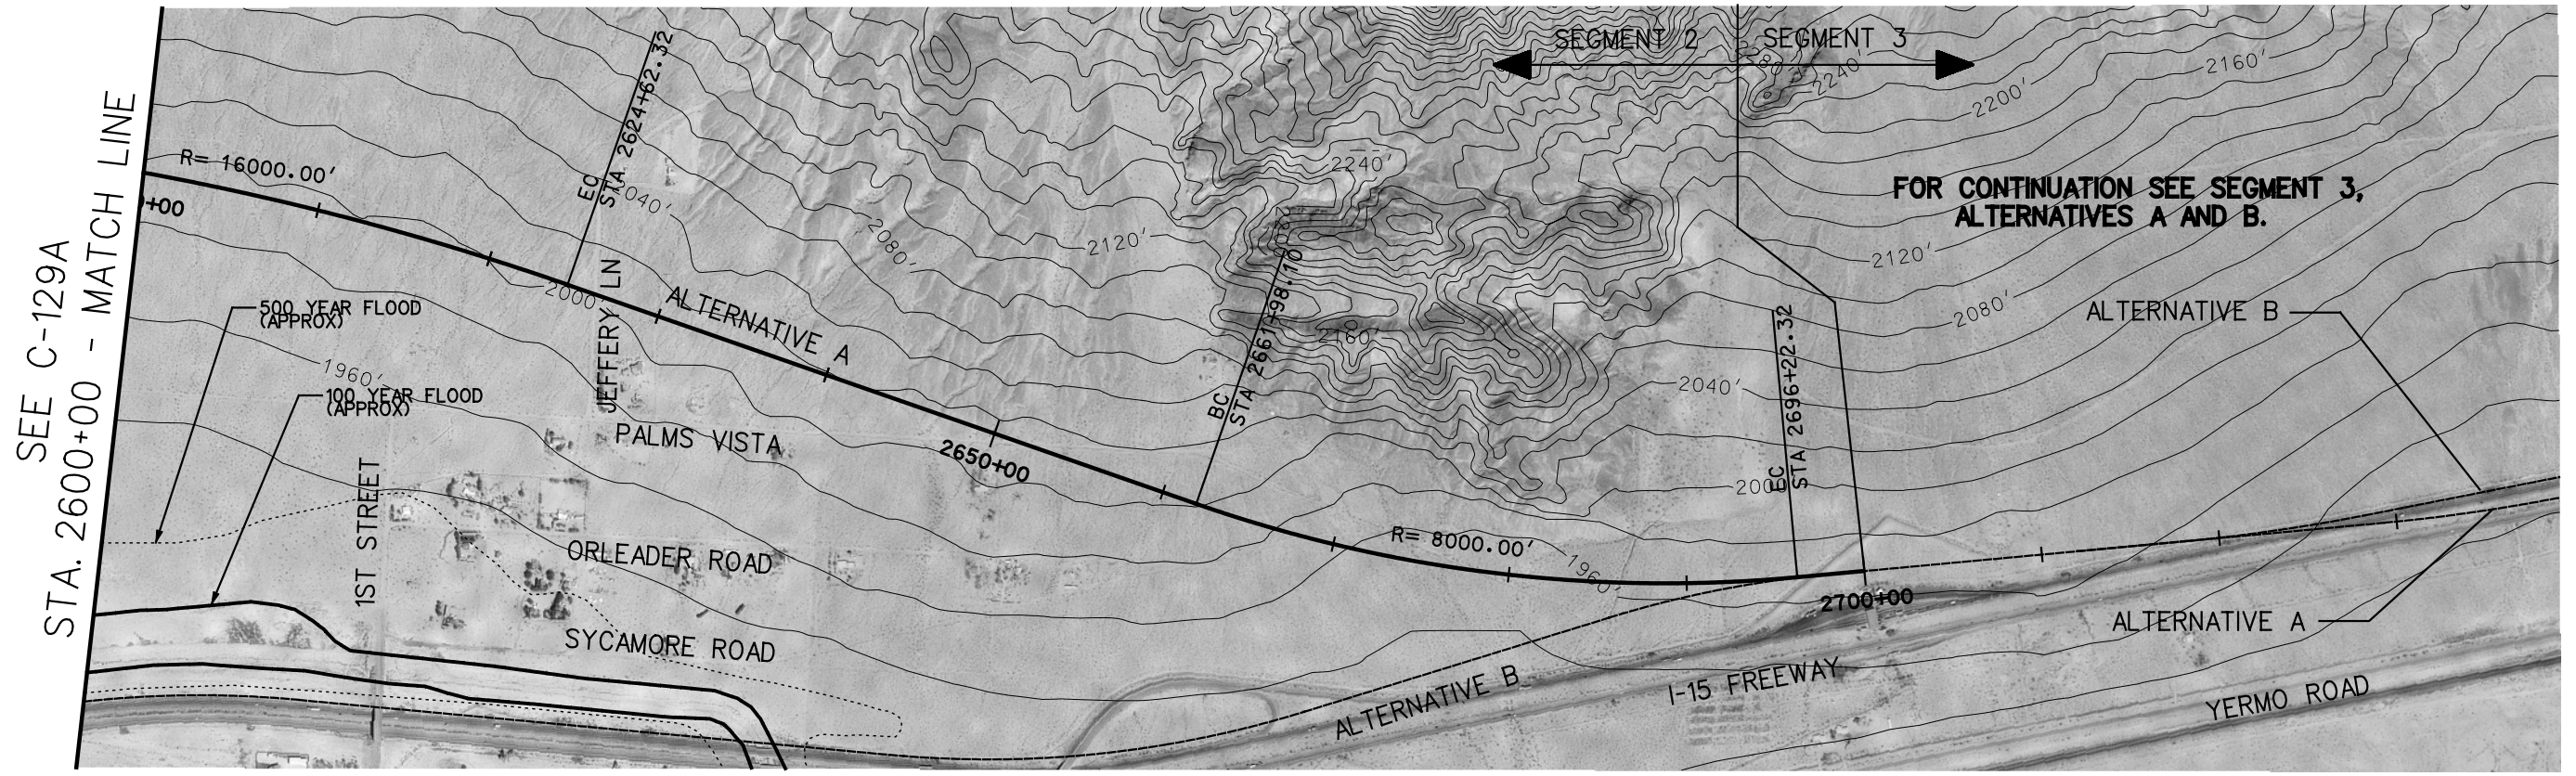


PLAN

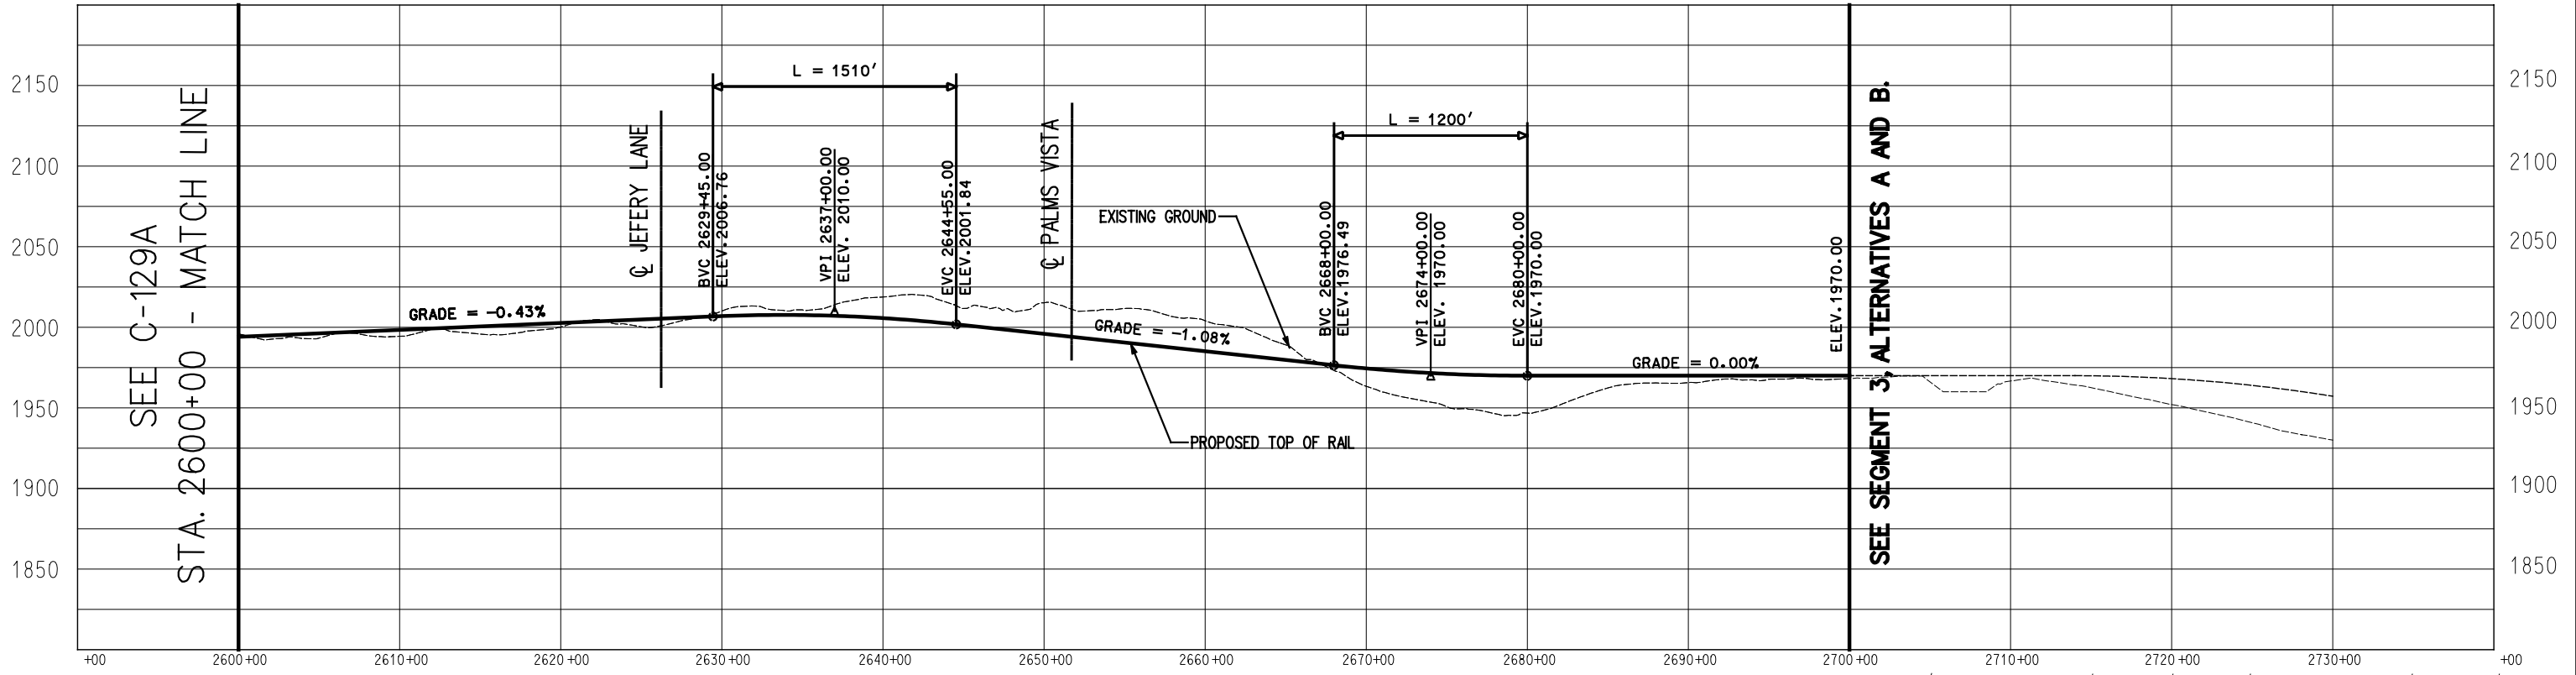


PROFILE

 


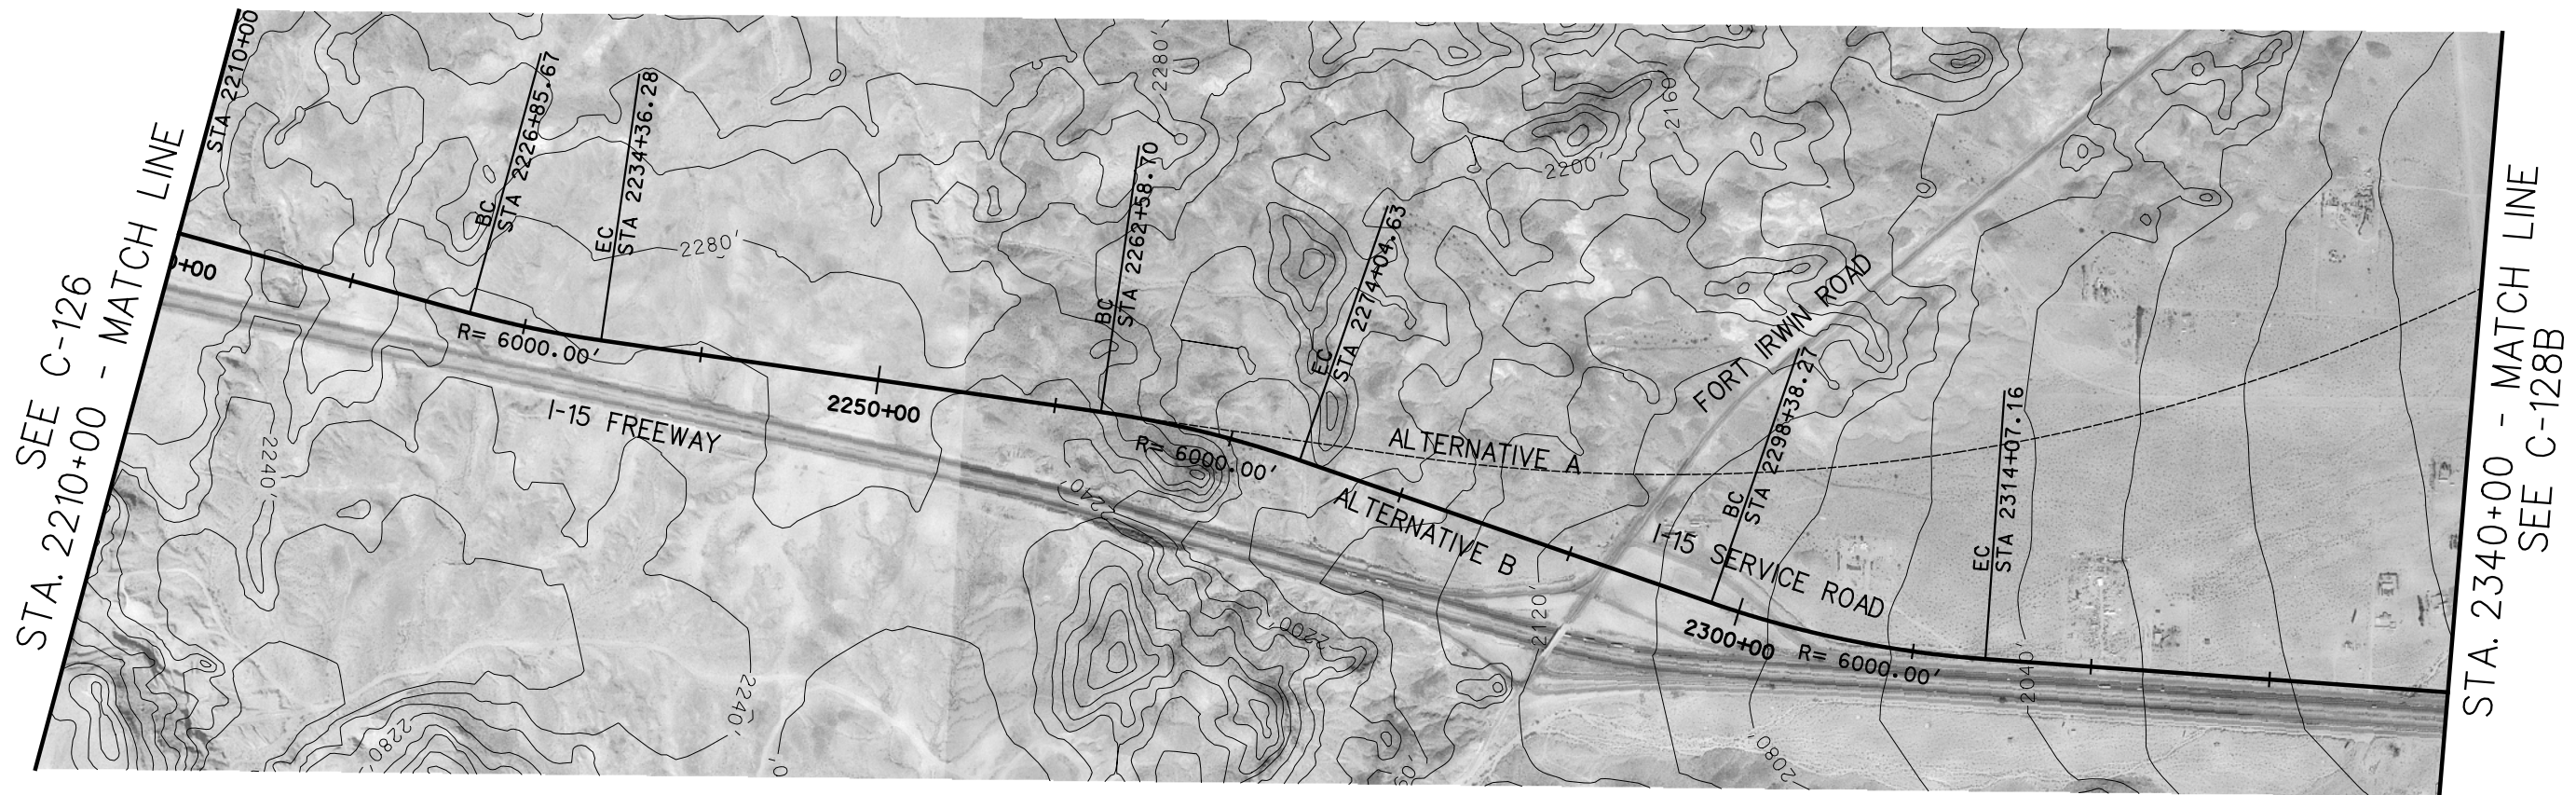


PLAN

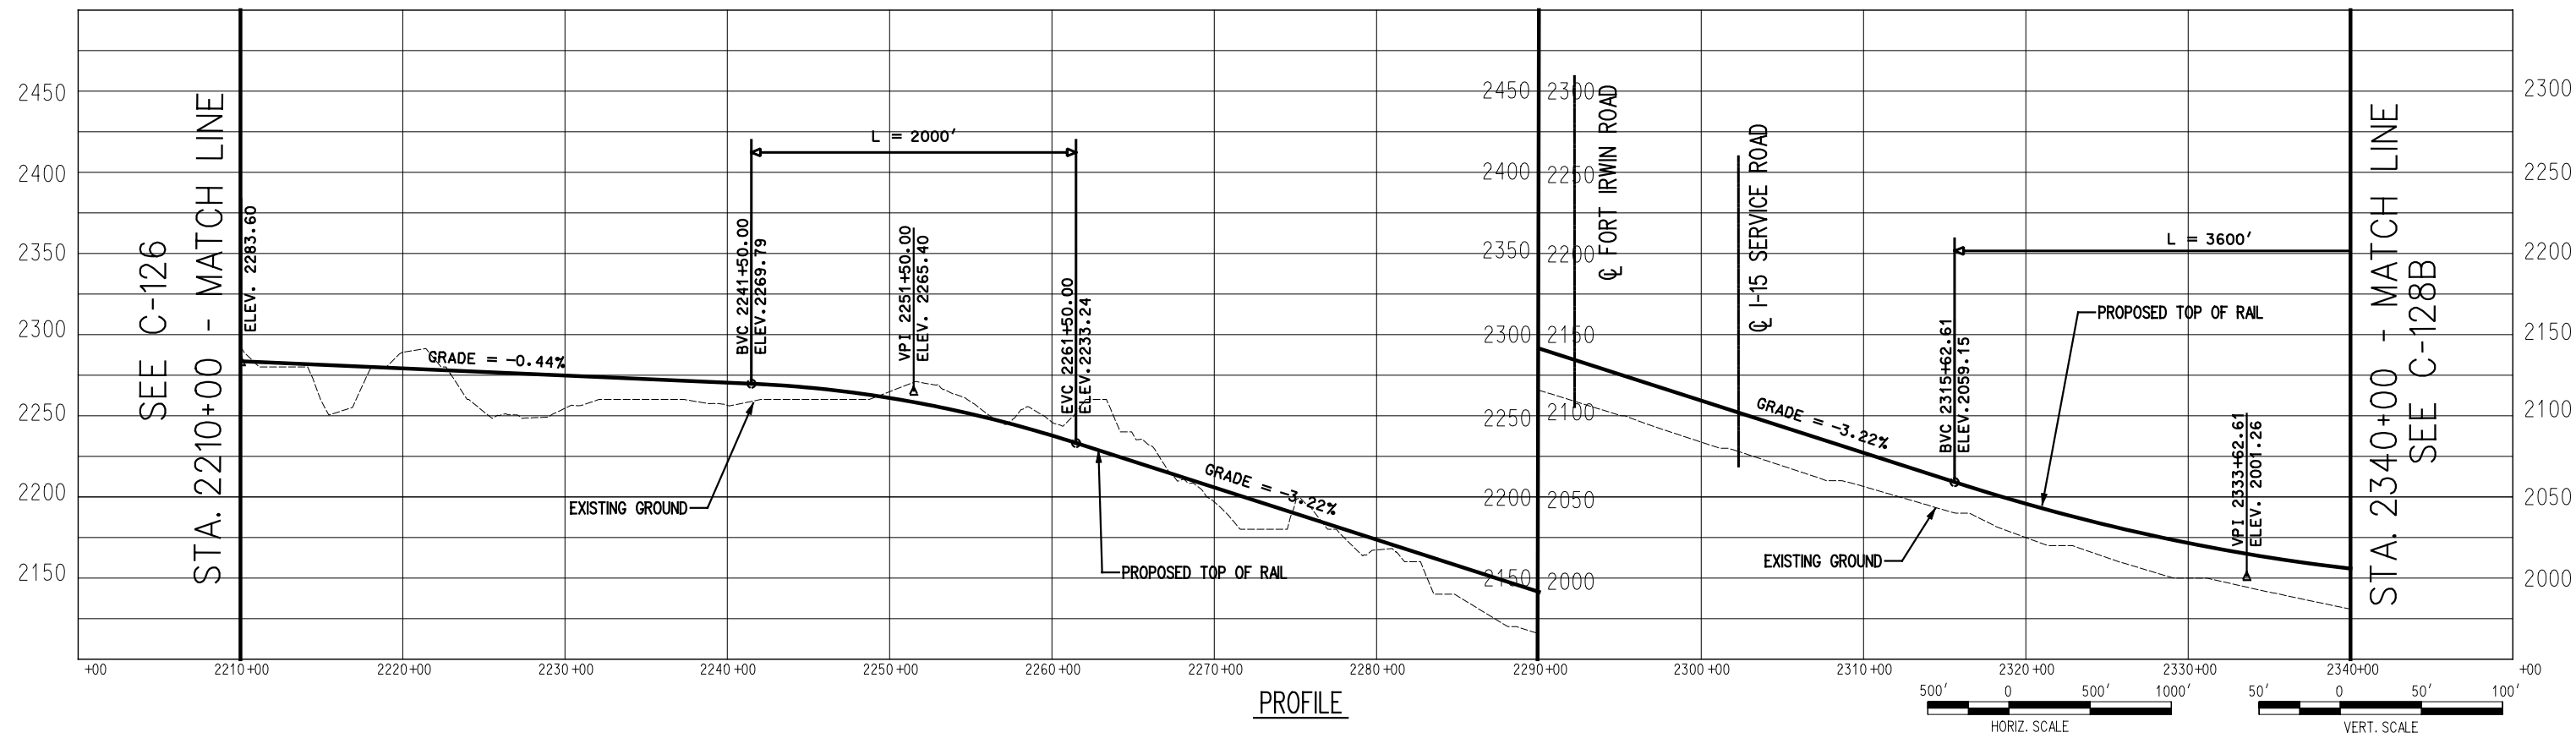


PROFILE

 

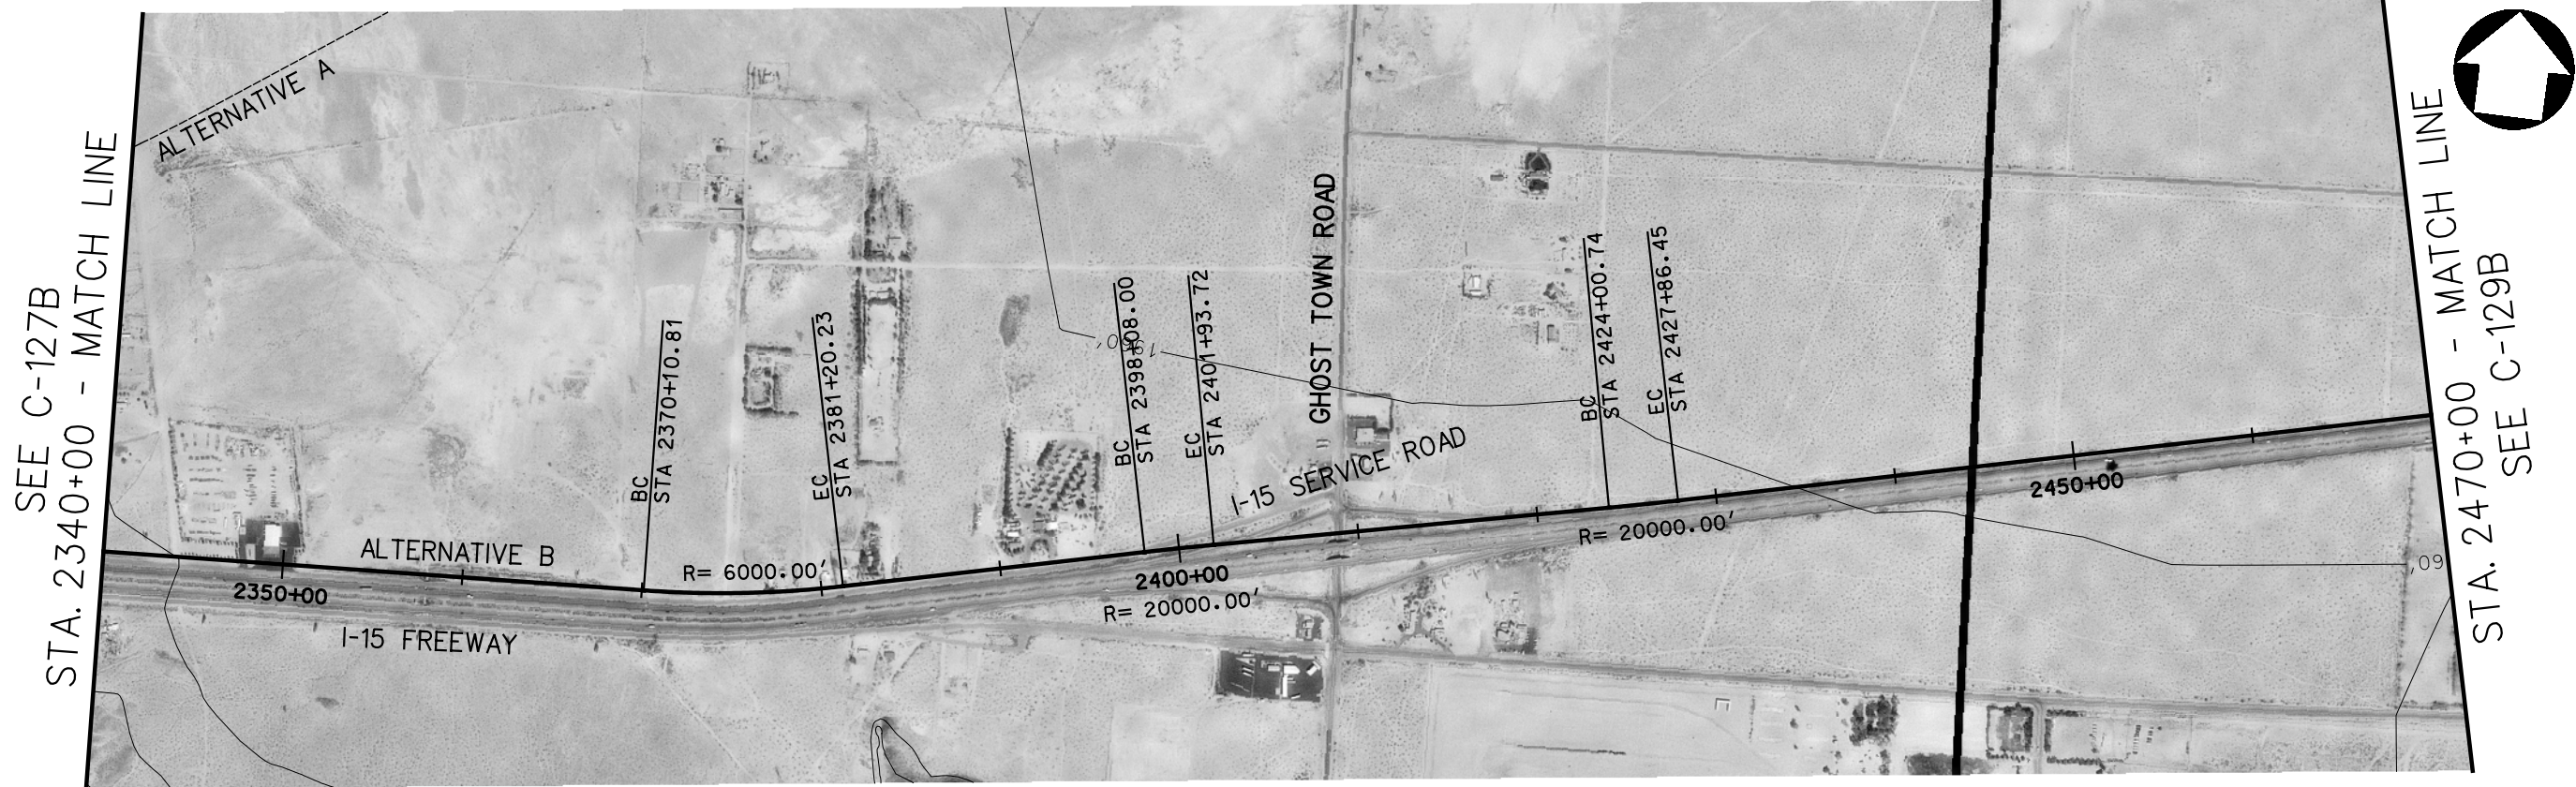


PLAN

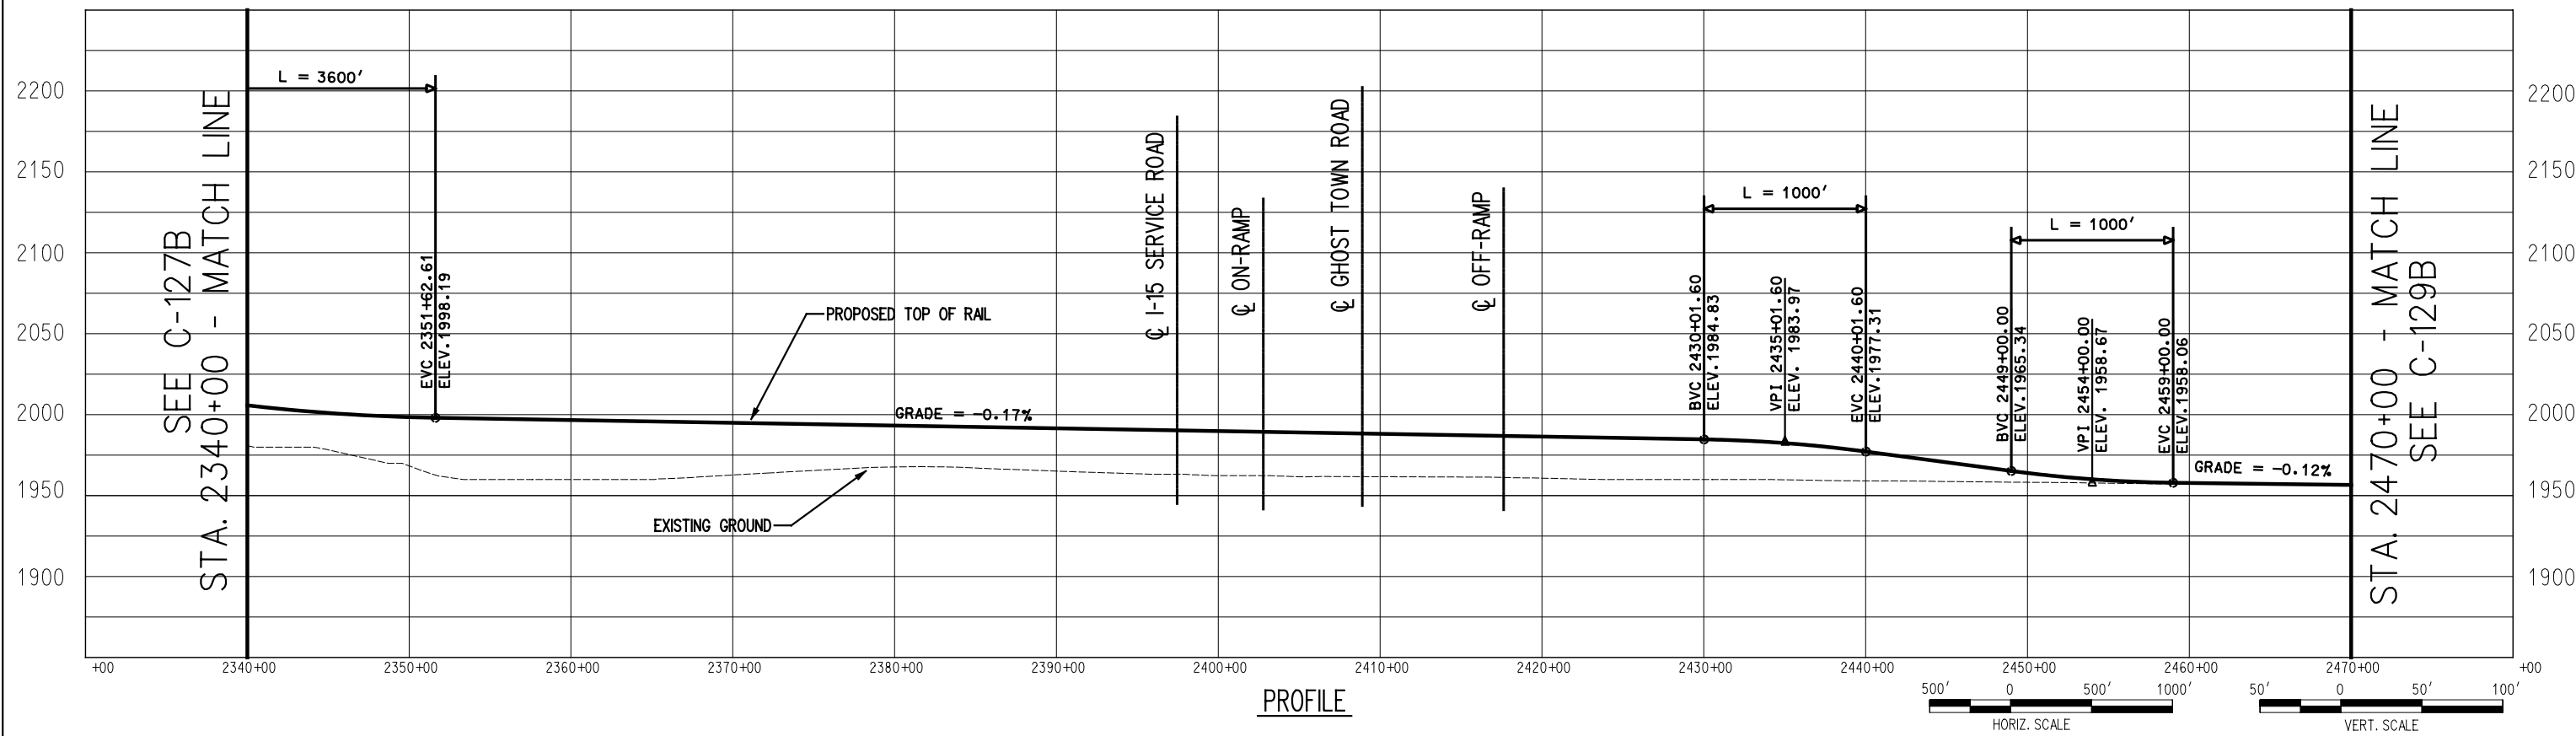


PROFILE



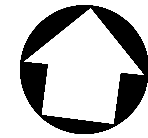


SEE C-128B
STA. 2470+00 - MATCH LINE

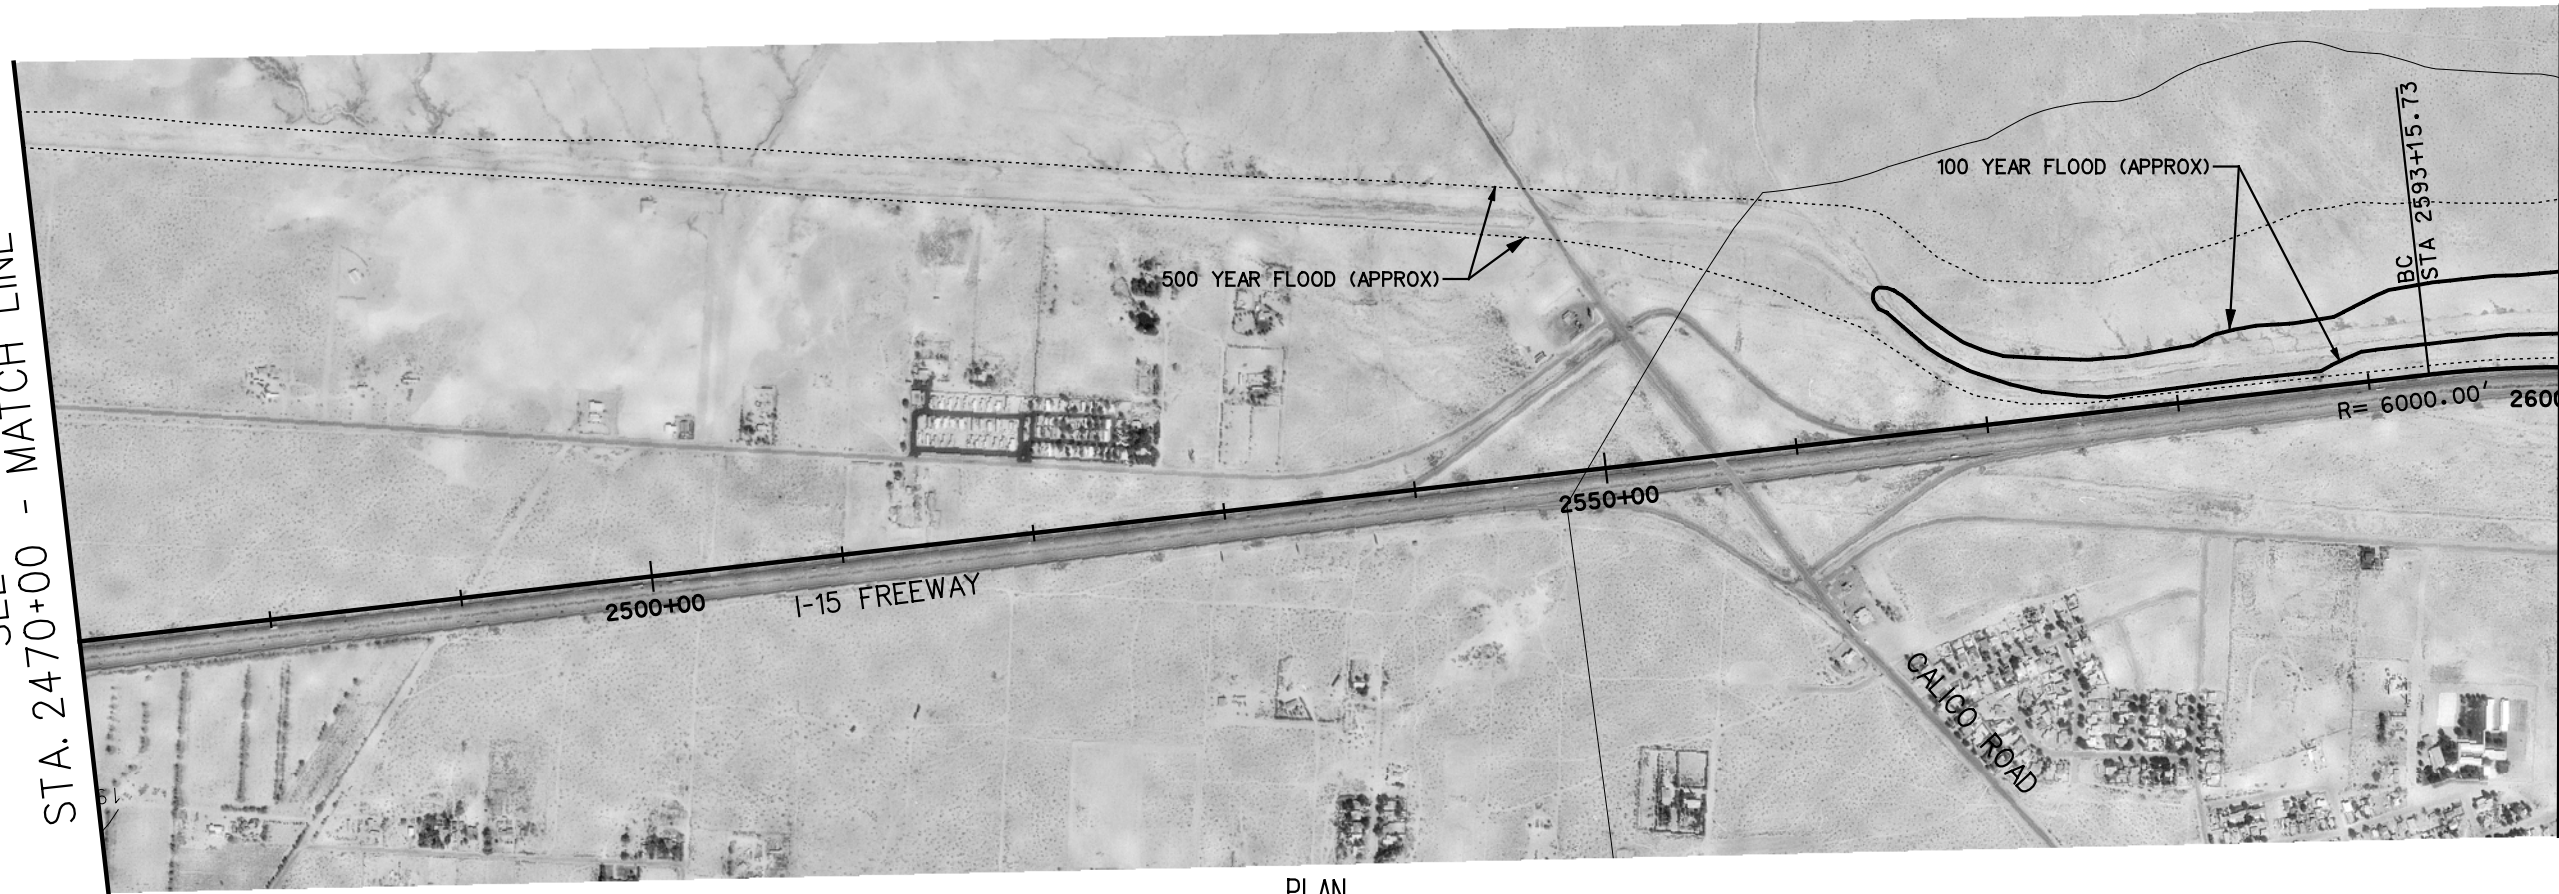


STA. 2600+00 - MATCH LINE
SEE C-130B


PLAN

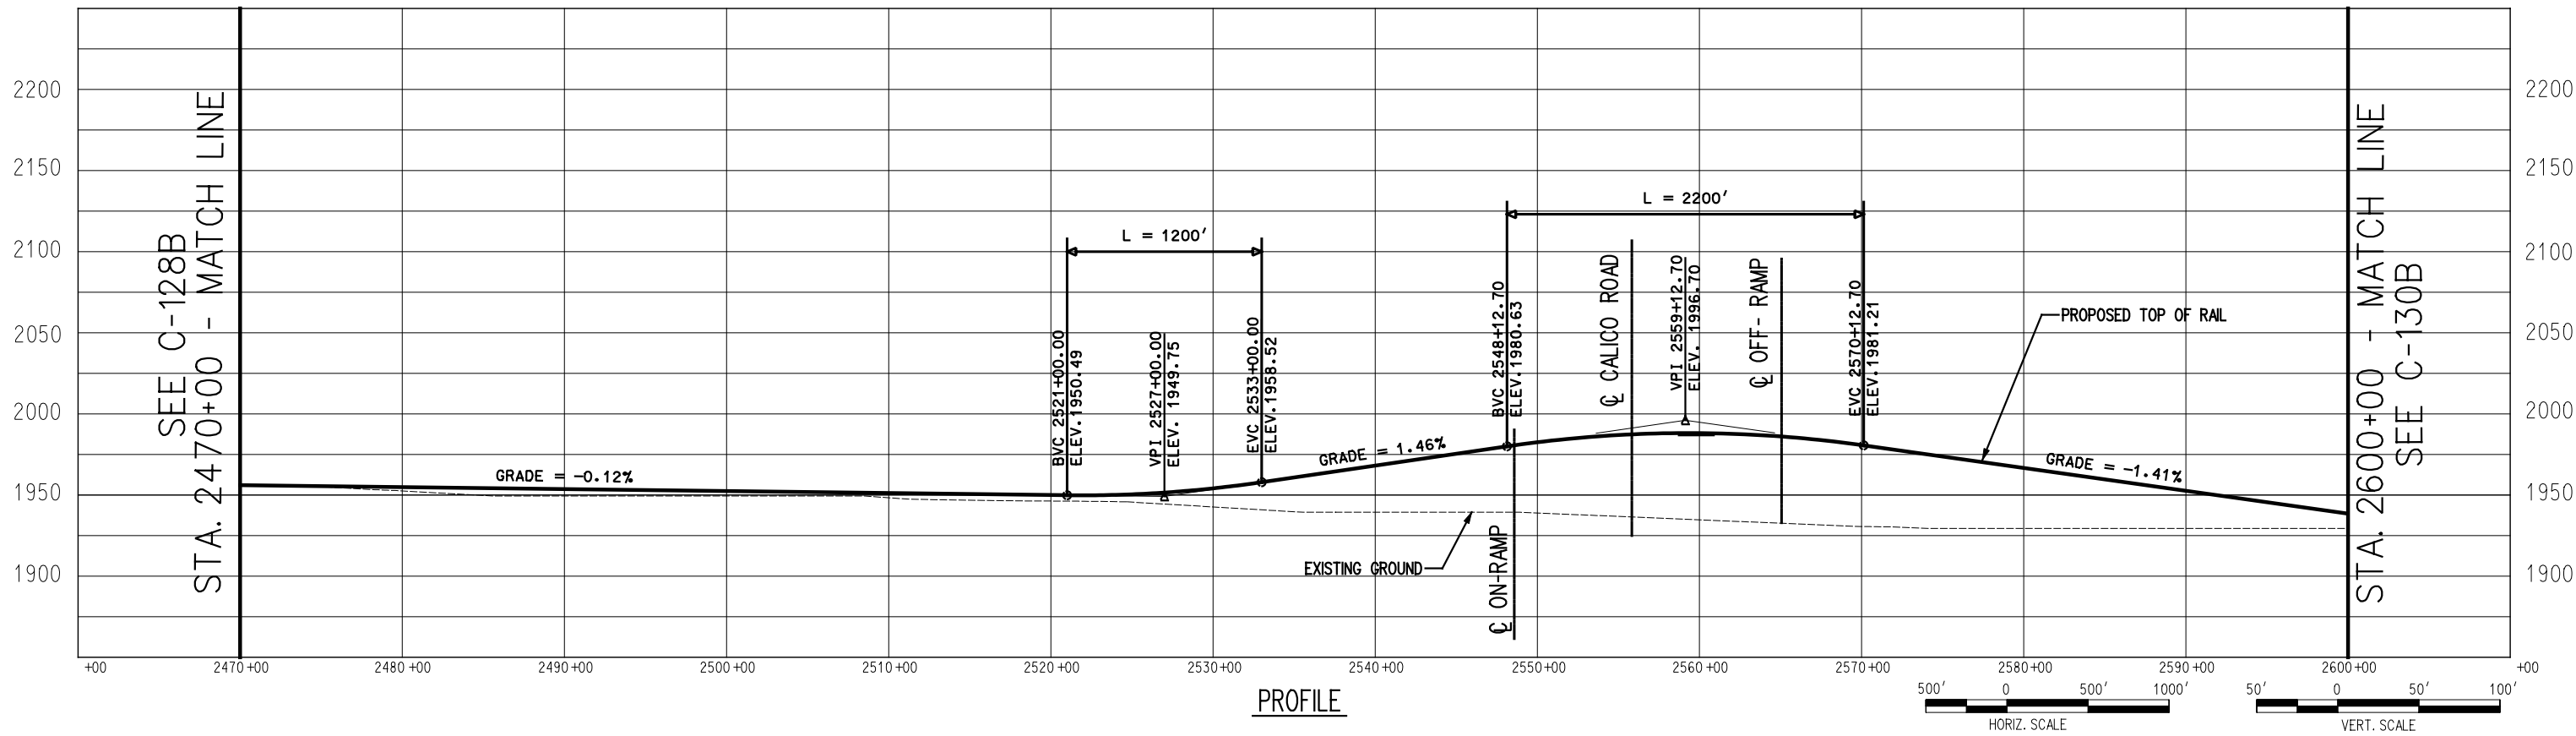

PROFILE

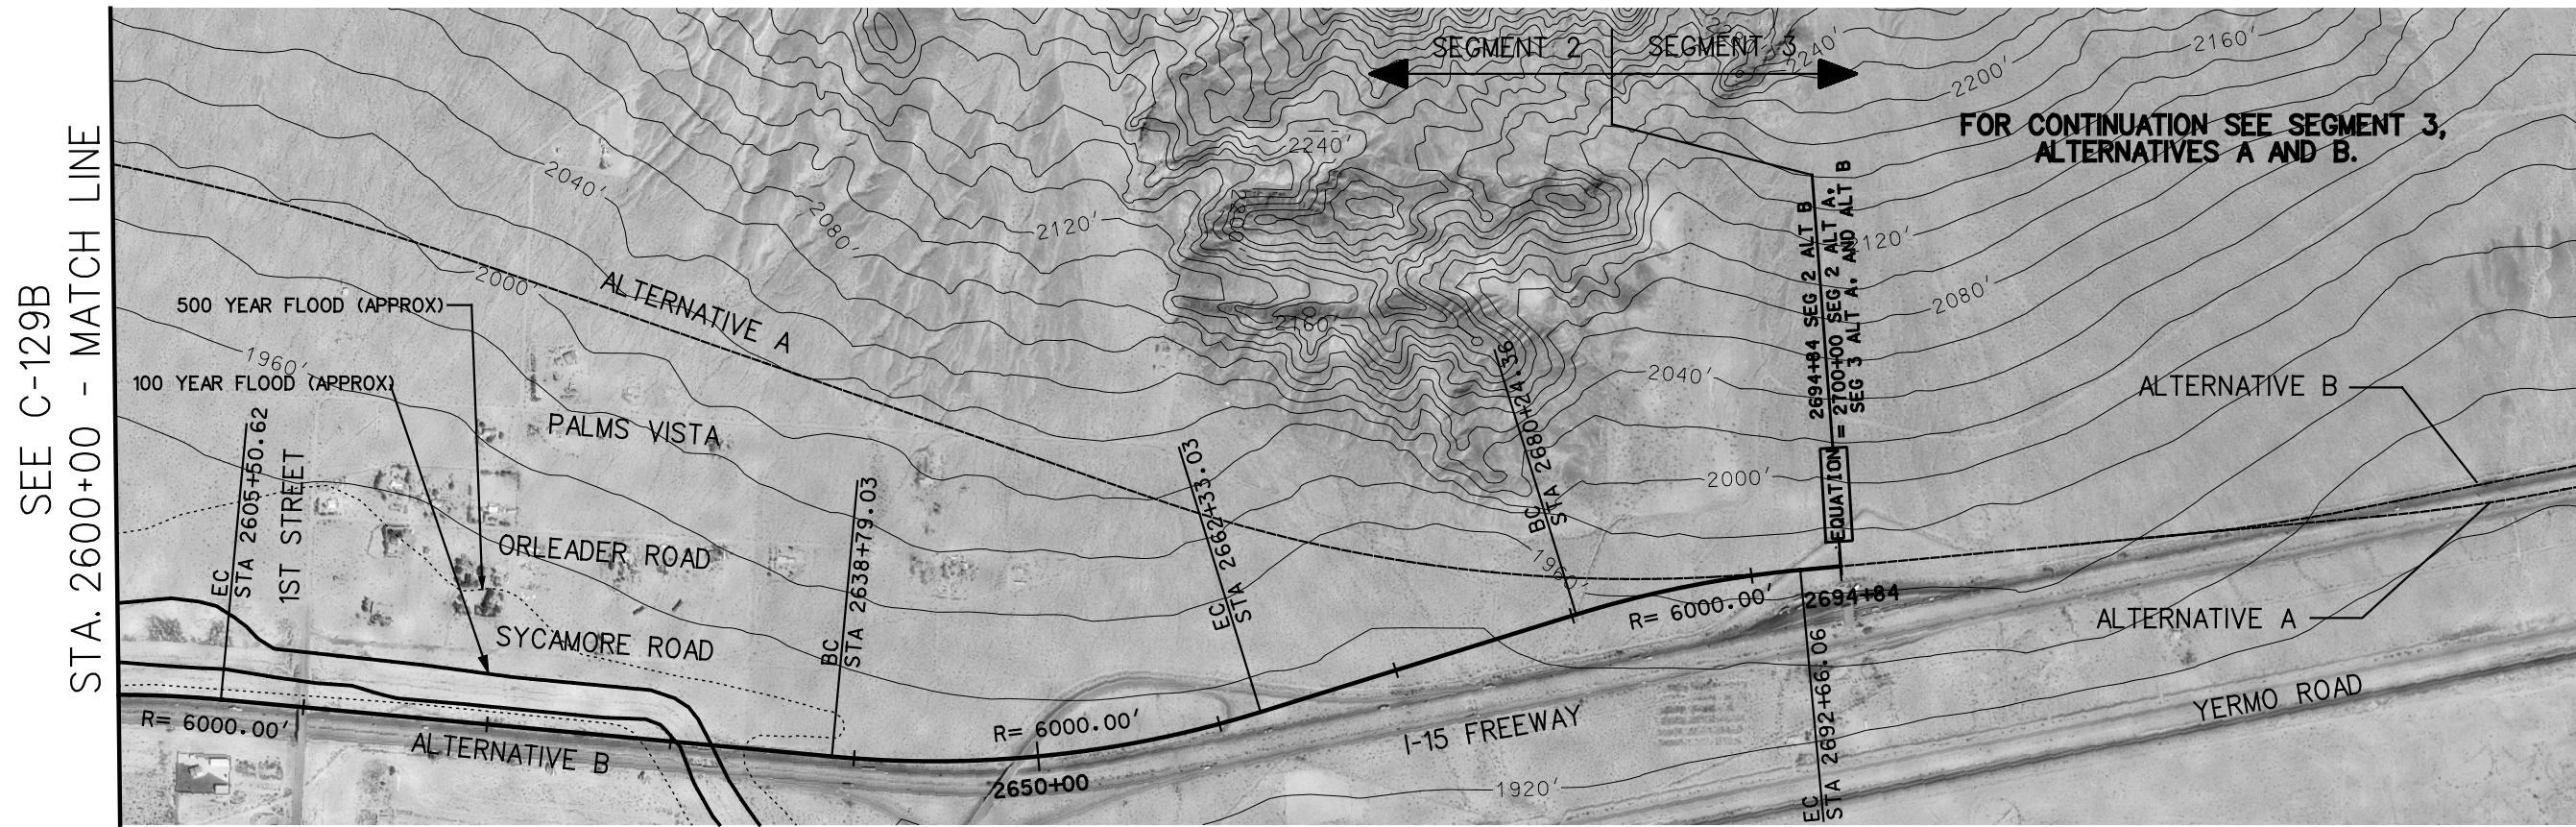

PLAN

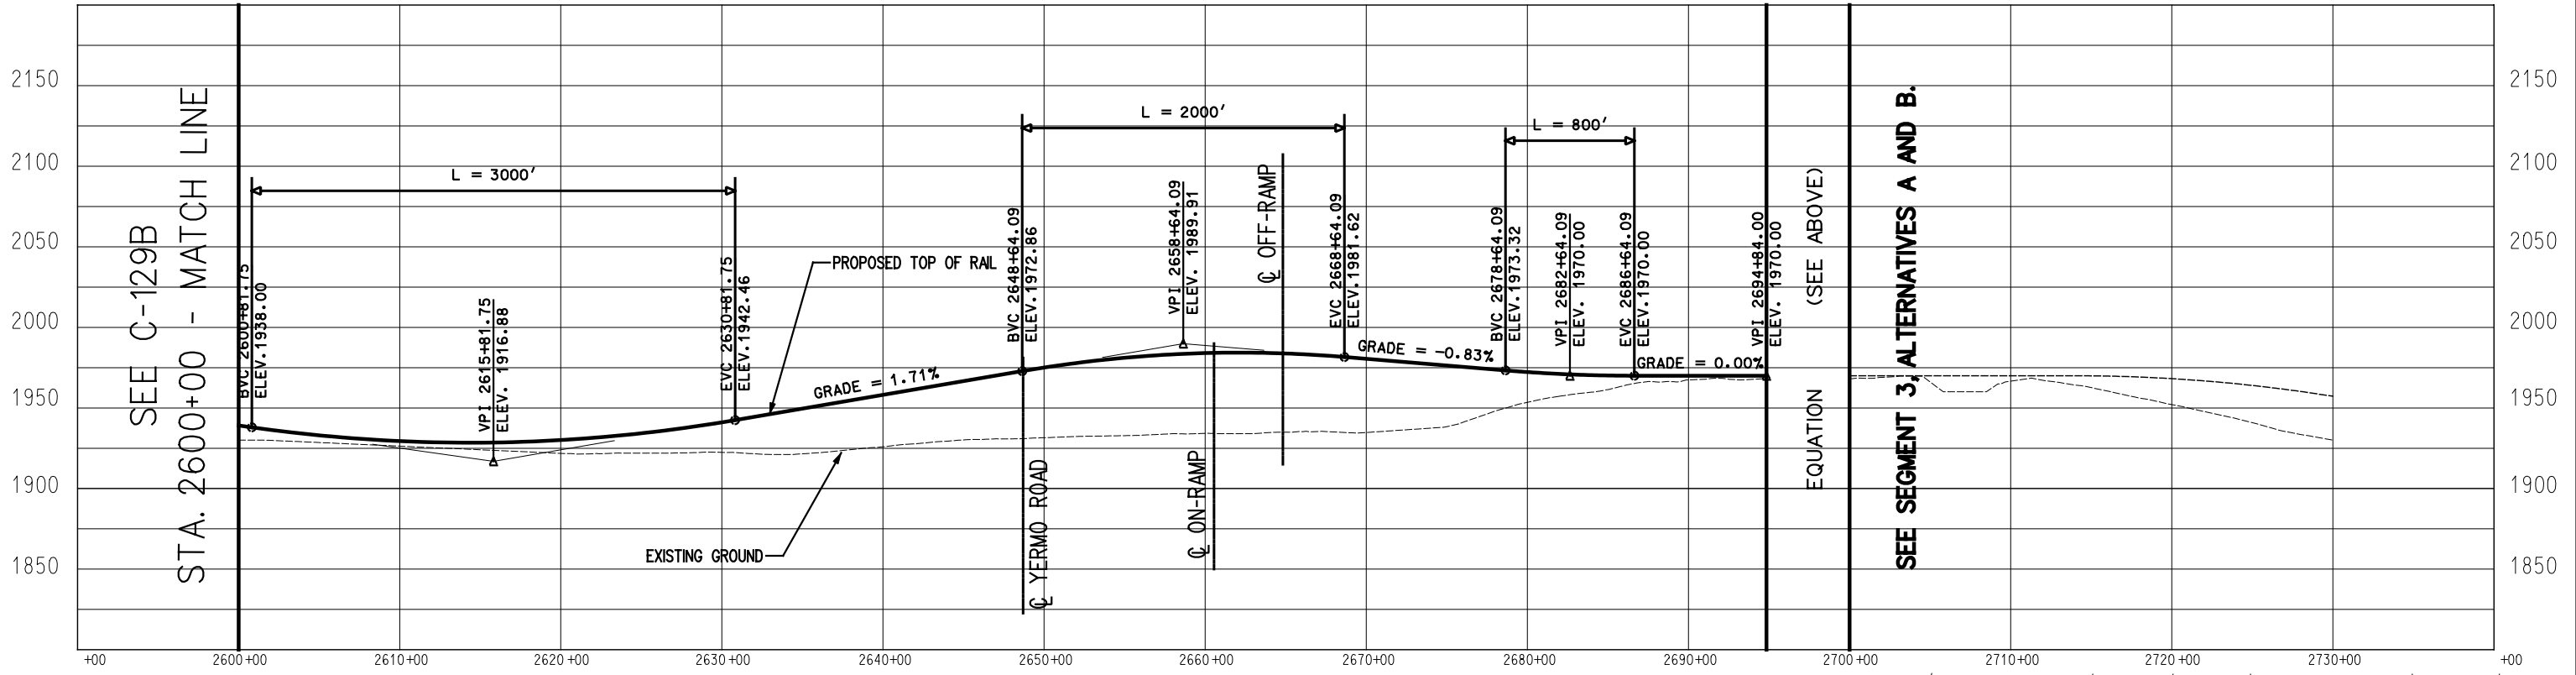

PROFILE

