

APPENDIX A-1

PLAN AND PROFILE DRAWINGS

SEGMENT 3

# LIST OF DRAWINGS

## SEGMENT 1

### ALTERNATIVE A

- C-110A
- C-111A
- C-112A
- C-113A
- C-114A
- C-115A
- C-116A
- C-117A
- C-118A
- C-119A
- C-120A
- C-121A

### ALTERNATIVE B

- C-108B
- C-109B
- C-110B
- C-111B
- C-112B
- C-113B
- C-114B
- C-115B
- C-116B
- C-117B
- C-118B

## SEGMENT 2

- C-122
- C-123
- C-124
- C-125
- C-126

### ALTERNATIVE A

- C-127A
- C-128A
- C-129A
- C-130A

### ALTERNATIVE B

- C-127B
- C-128B
- C-129B
- C-130B

## SEGMENT 3

### ALTERNATIVE A

- C-130A
- C-131A
- C-132A
- C-133A
- C-134A
- C-135A
- C-136A
- C-137A
- C-138A
- C-139A
- C-140A
- C-141A
- C-142A
- C-143A
- C-144A
- C-145A
- C-146A
- C-147A

### ALTERNATIVE B

- C-148A
- C-149A
- C-150A
- C-151A
- C-152A
- C-153A
- C-154A
- C-155A
- C-156A
- C-157A
- C-158A
- C-159A
- C-160A
- C-161A
- C-162A
- C-163A
- C-164A
- C-165A

## SEGMENT 4

### ALTERNATIVE A

- C-165A
- C-166A
- C-167A
- C-168A
- C-169A
- C-170A

### ALTERNATIVE B

- C-165B
- C-166B
- C-167B
- C-168B
- C-169B
- C-170B

## SEGMENT 5

### ALTERNATIVE A

- C-171A
- C-172A
- C-173A
- C-174A
- C-175A
- C-176A
- C-177A
- C-178A
- C-179A
- C-180A

### ALTERNATIVE B

- C-171B
- C-172B
- C-173B
- C-174B
- C-175B
- C-176B
- C-177B
- C-178B
- C-179B
- C-180B

## SEGMENT 6

### ALTERNATIVE A

- C-181A
- C-182A
- C-183A
- C-184A
- C-185A
- C-186A

### ALTERNATIVE B


- C-181B
- C-182B
- C-183B
- C-184B
- C-185B
- C-186B


### ALTERNATIVE C

- C-181C
- C-182C
- C-183C
- C-184C
- C-185C
- C-186C
- C-187C


### ALTERNATIVE AC

- C-181AC

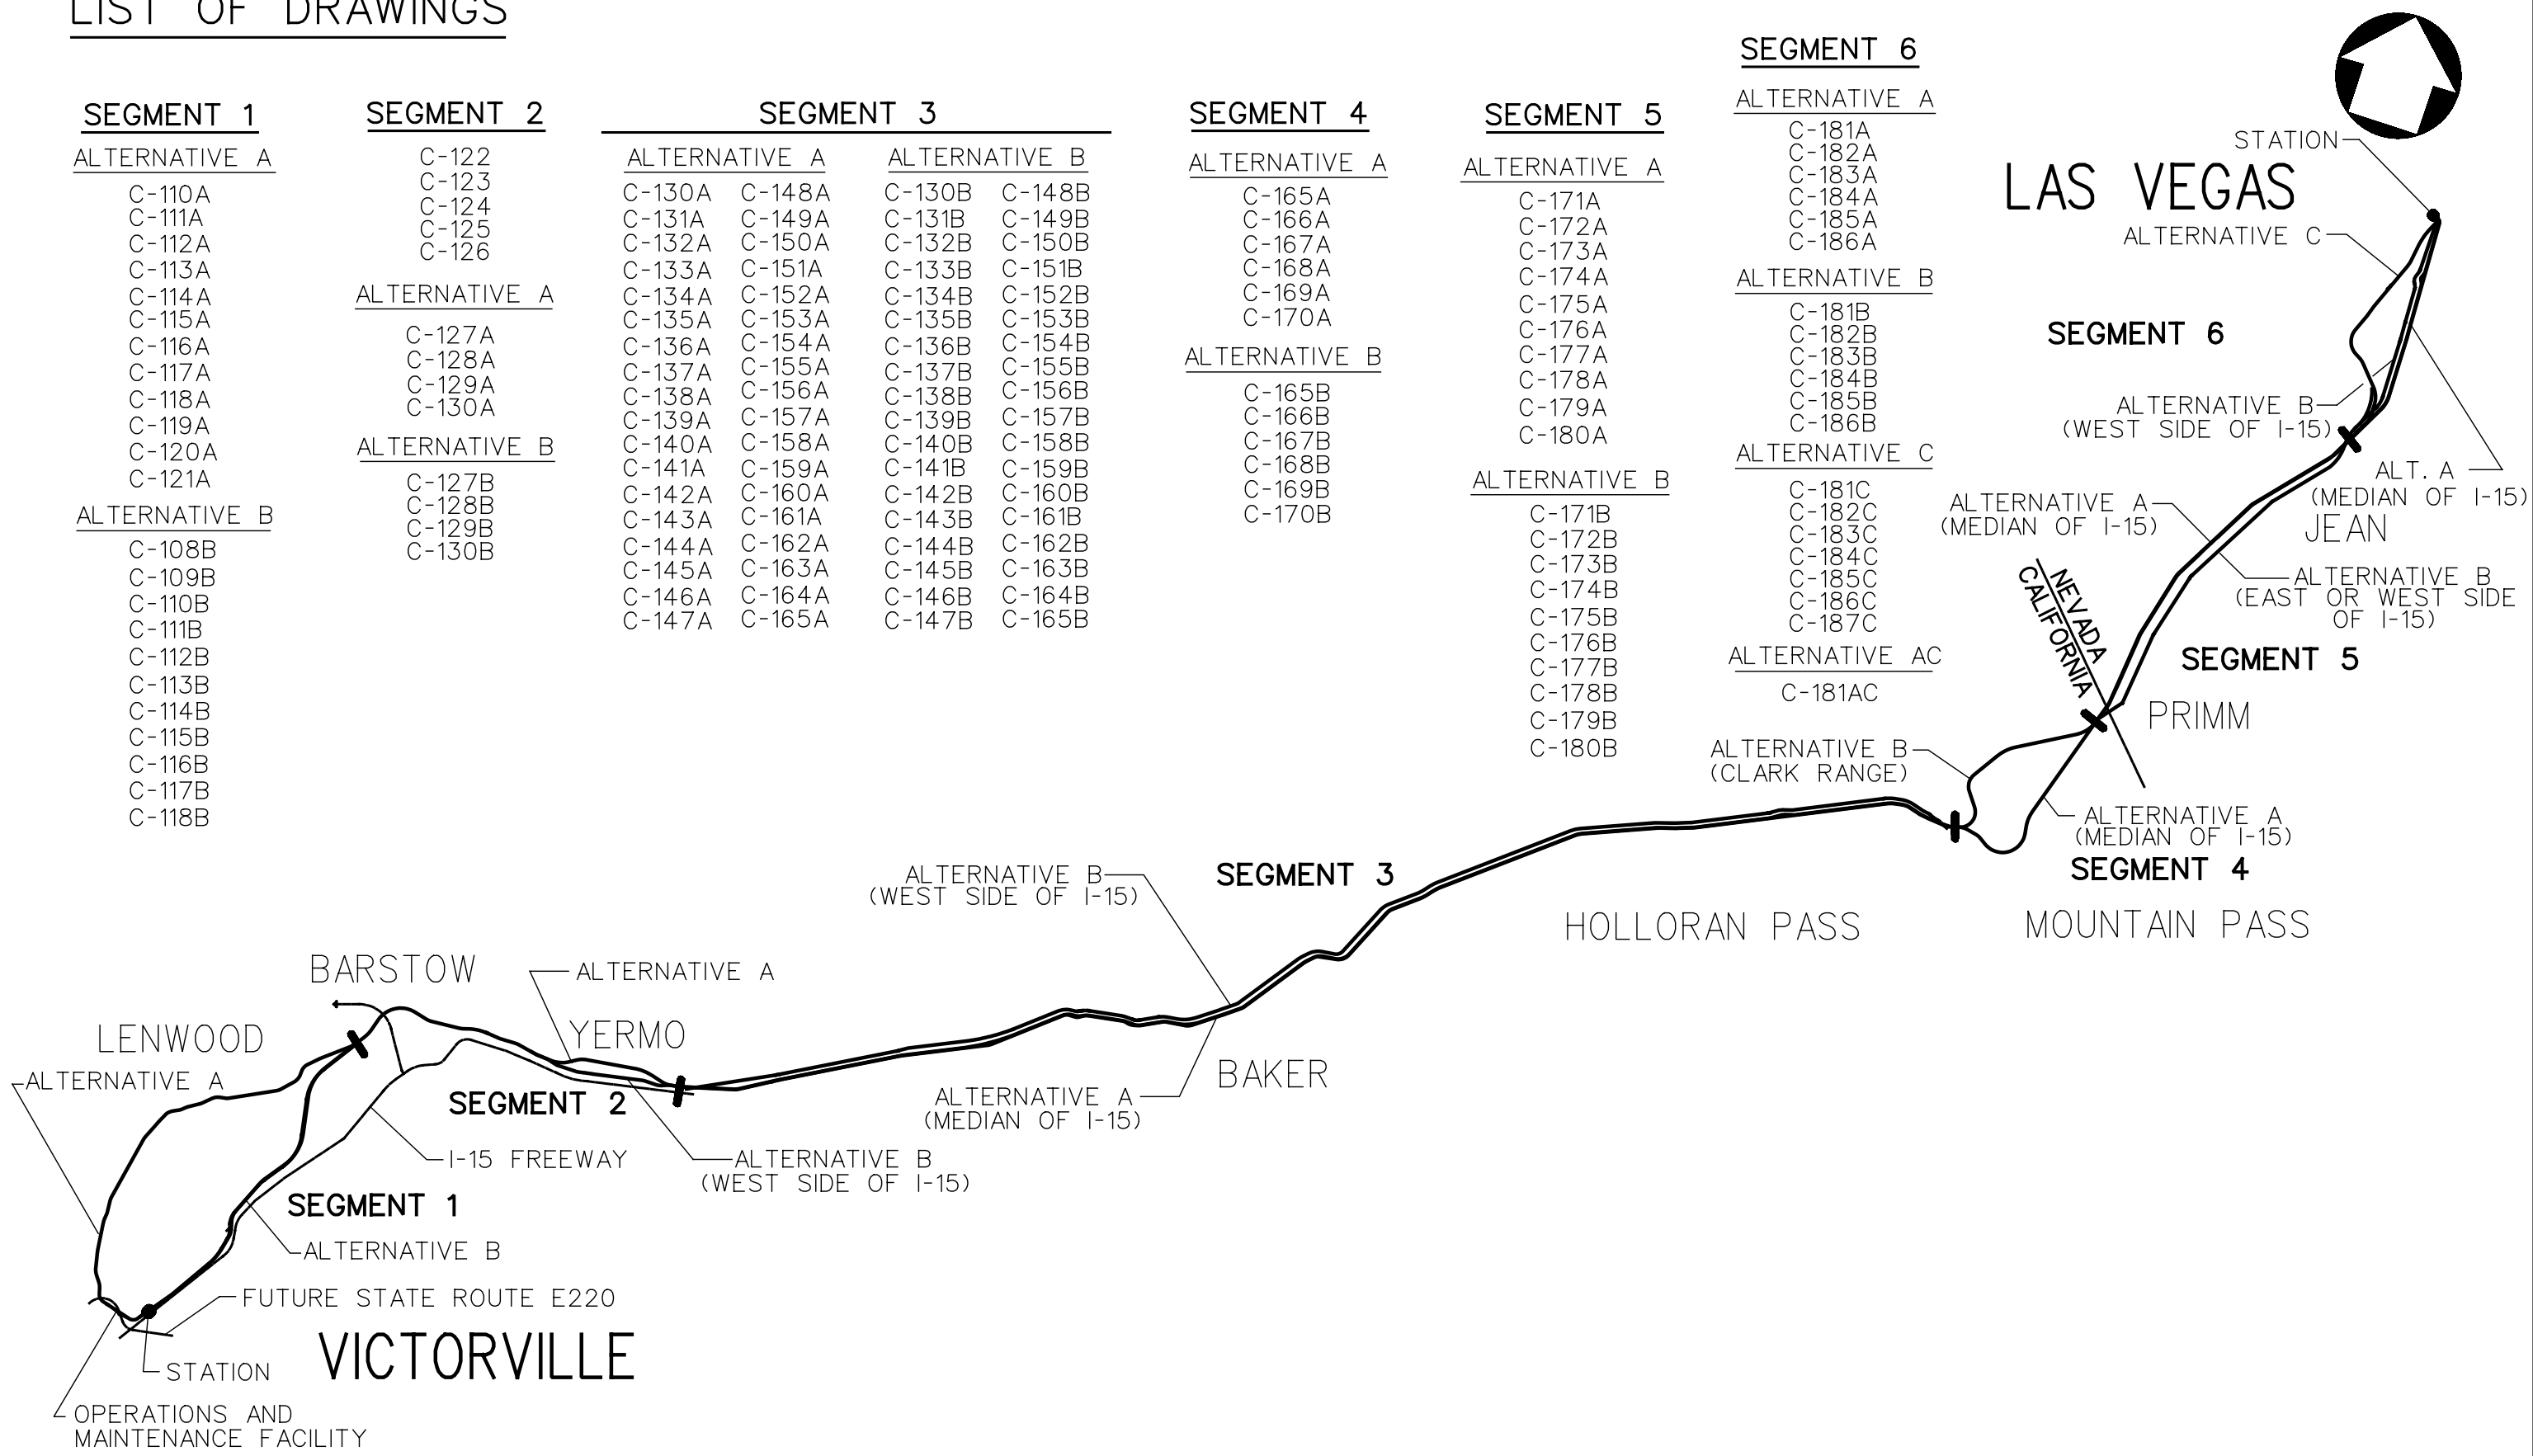

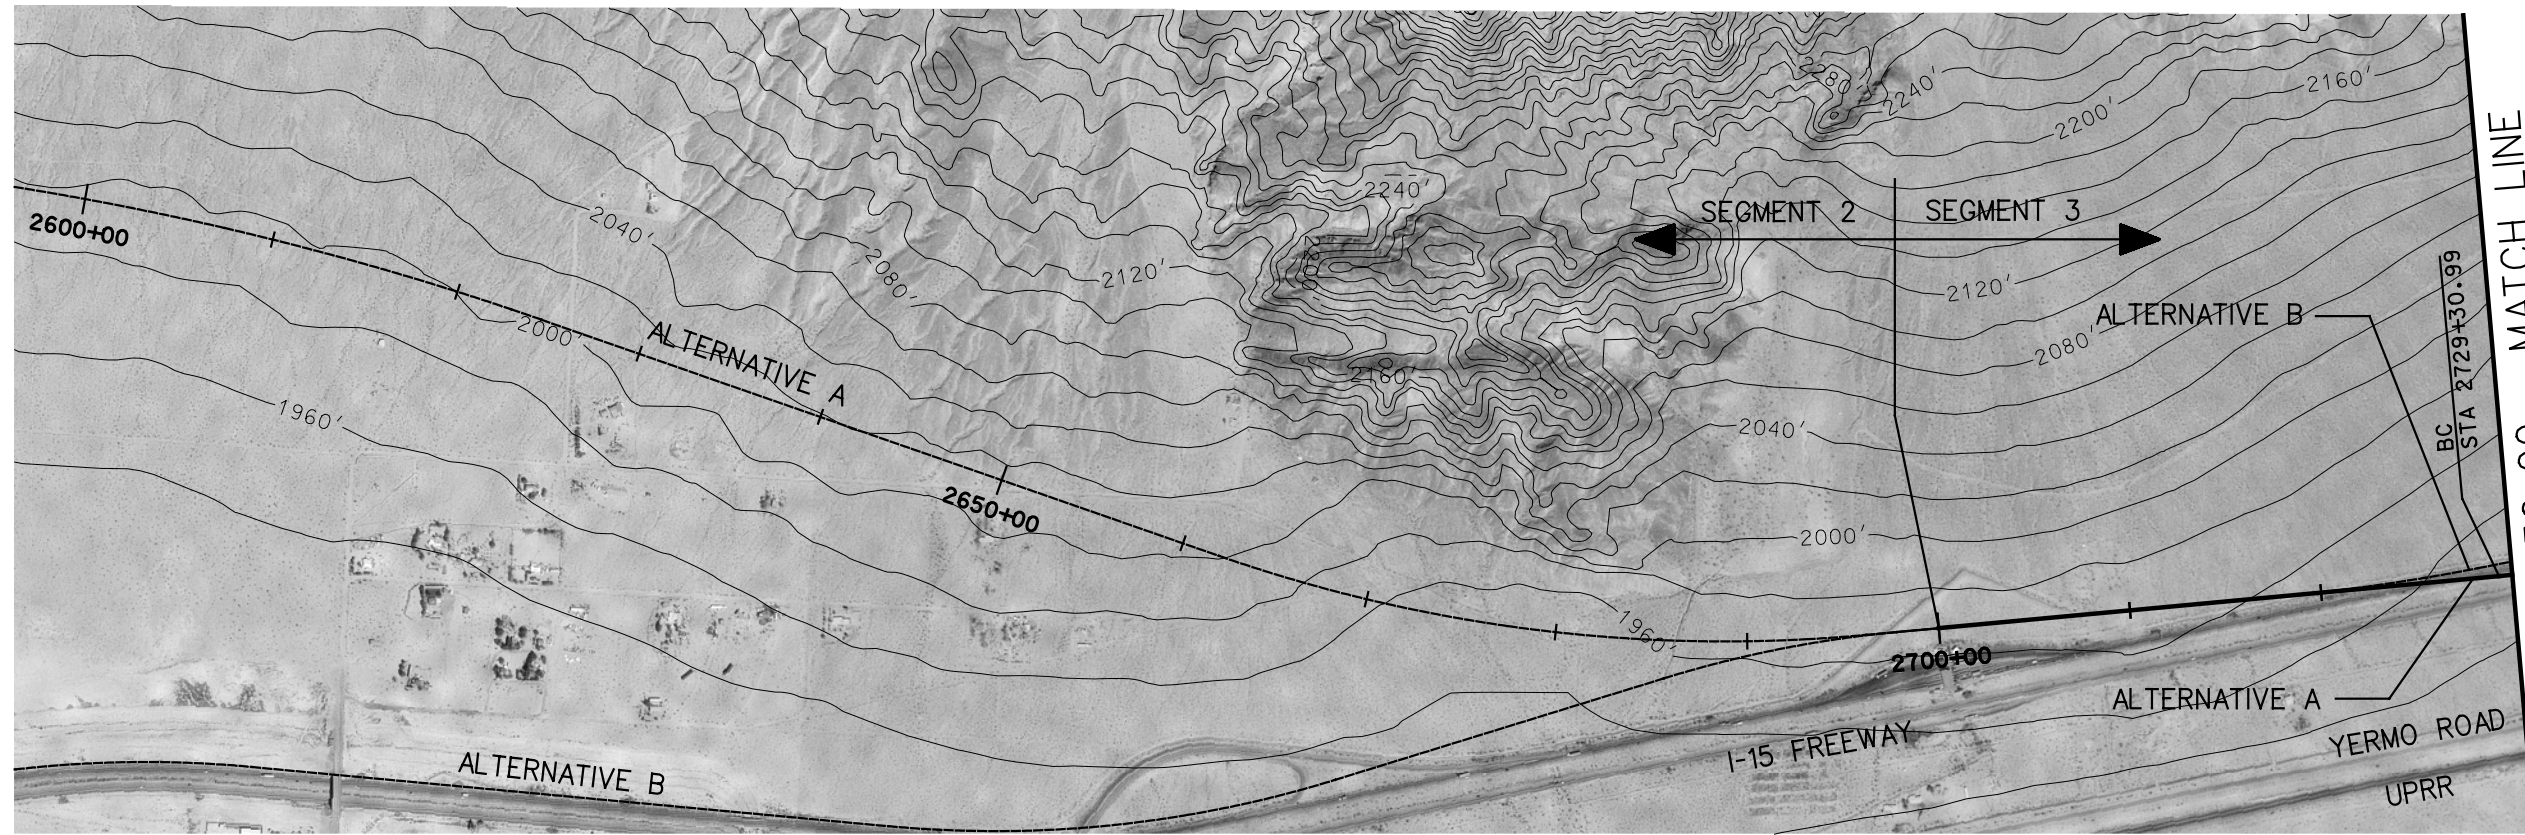

PLAN

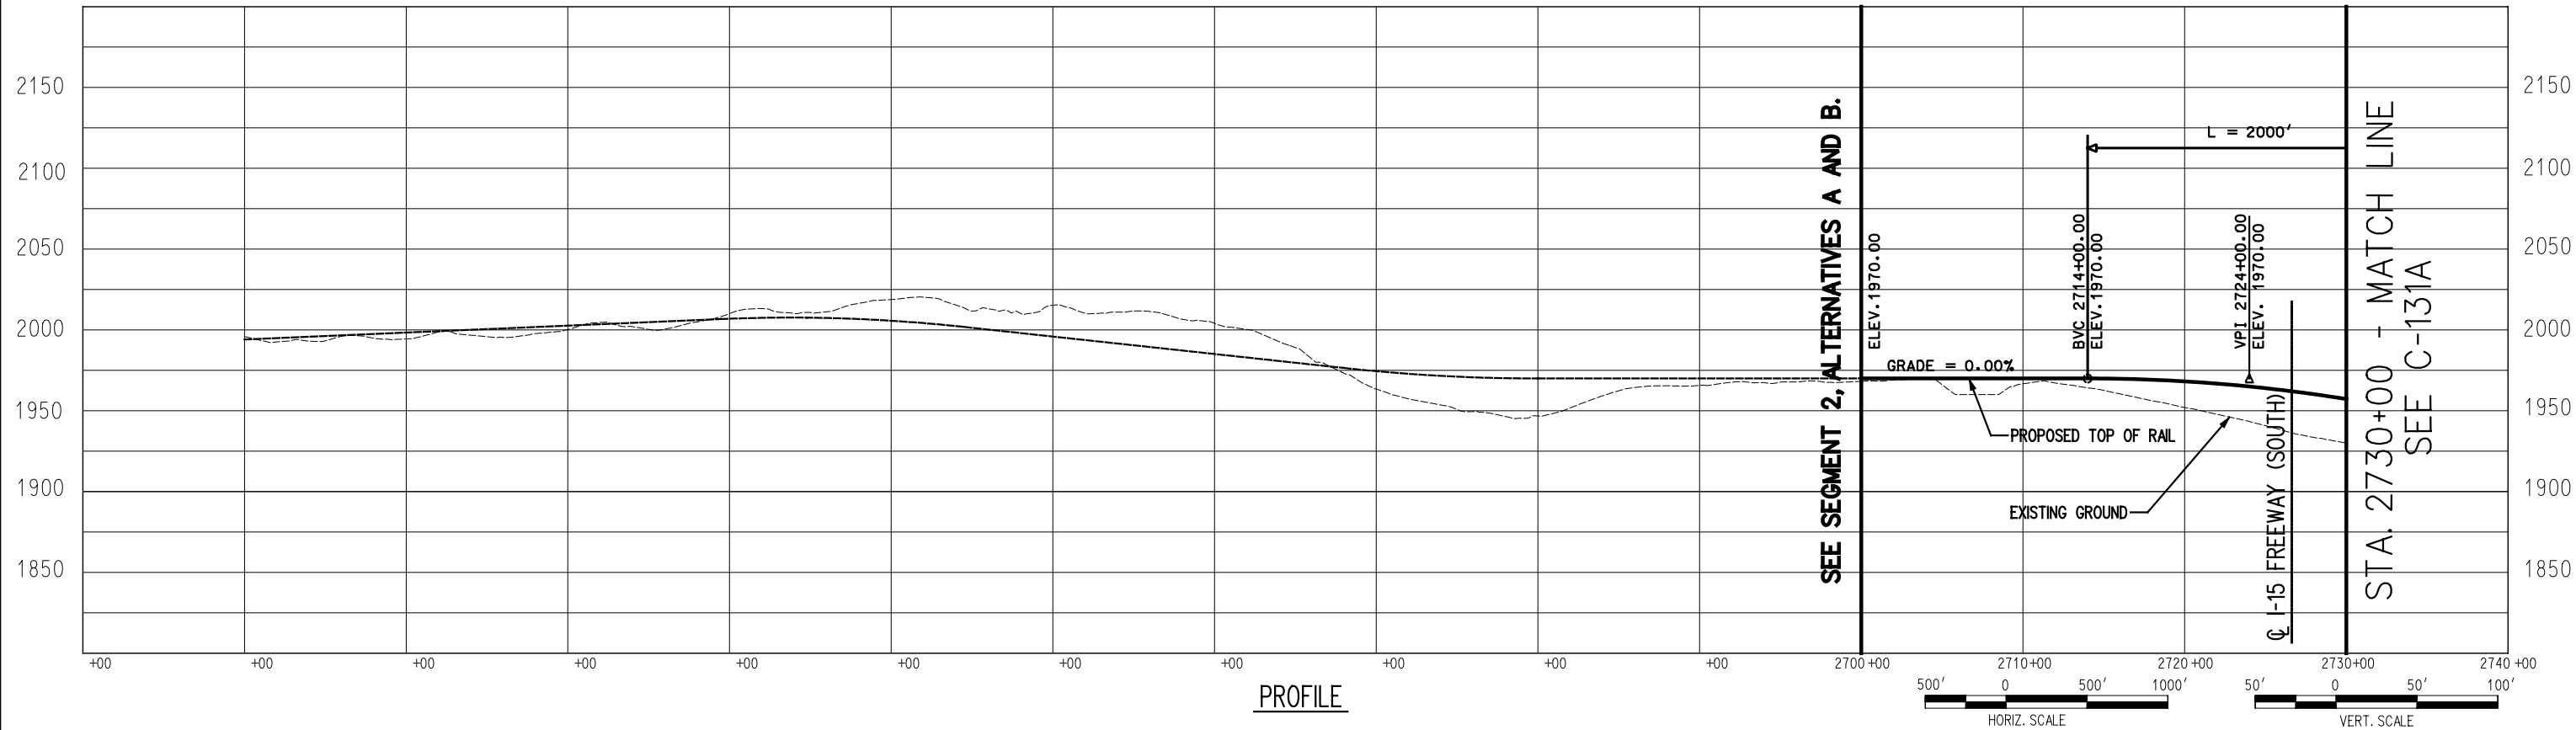

PROFILE



725 SOUTH FIGUEROA STREET, SUITE 2350  
LOS ANGELES, CA 90017

**CONFIDENTIAL**


DESERTXPRESS

PRELIMINARY CONCEPTUAL ALIGNMENT  
PLAN AND PROFILE  
VICTORVILLE TO LAS VEGAS  
STA 2712+00 TO STA 2730+00  
SEGMENT 3, ALTERNATIVE A

205062G0


DRAWING NO. C-130A REV.

DATE 11-17-06

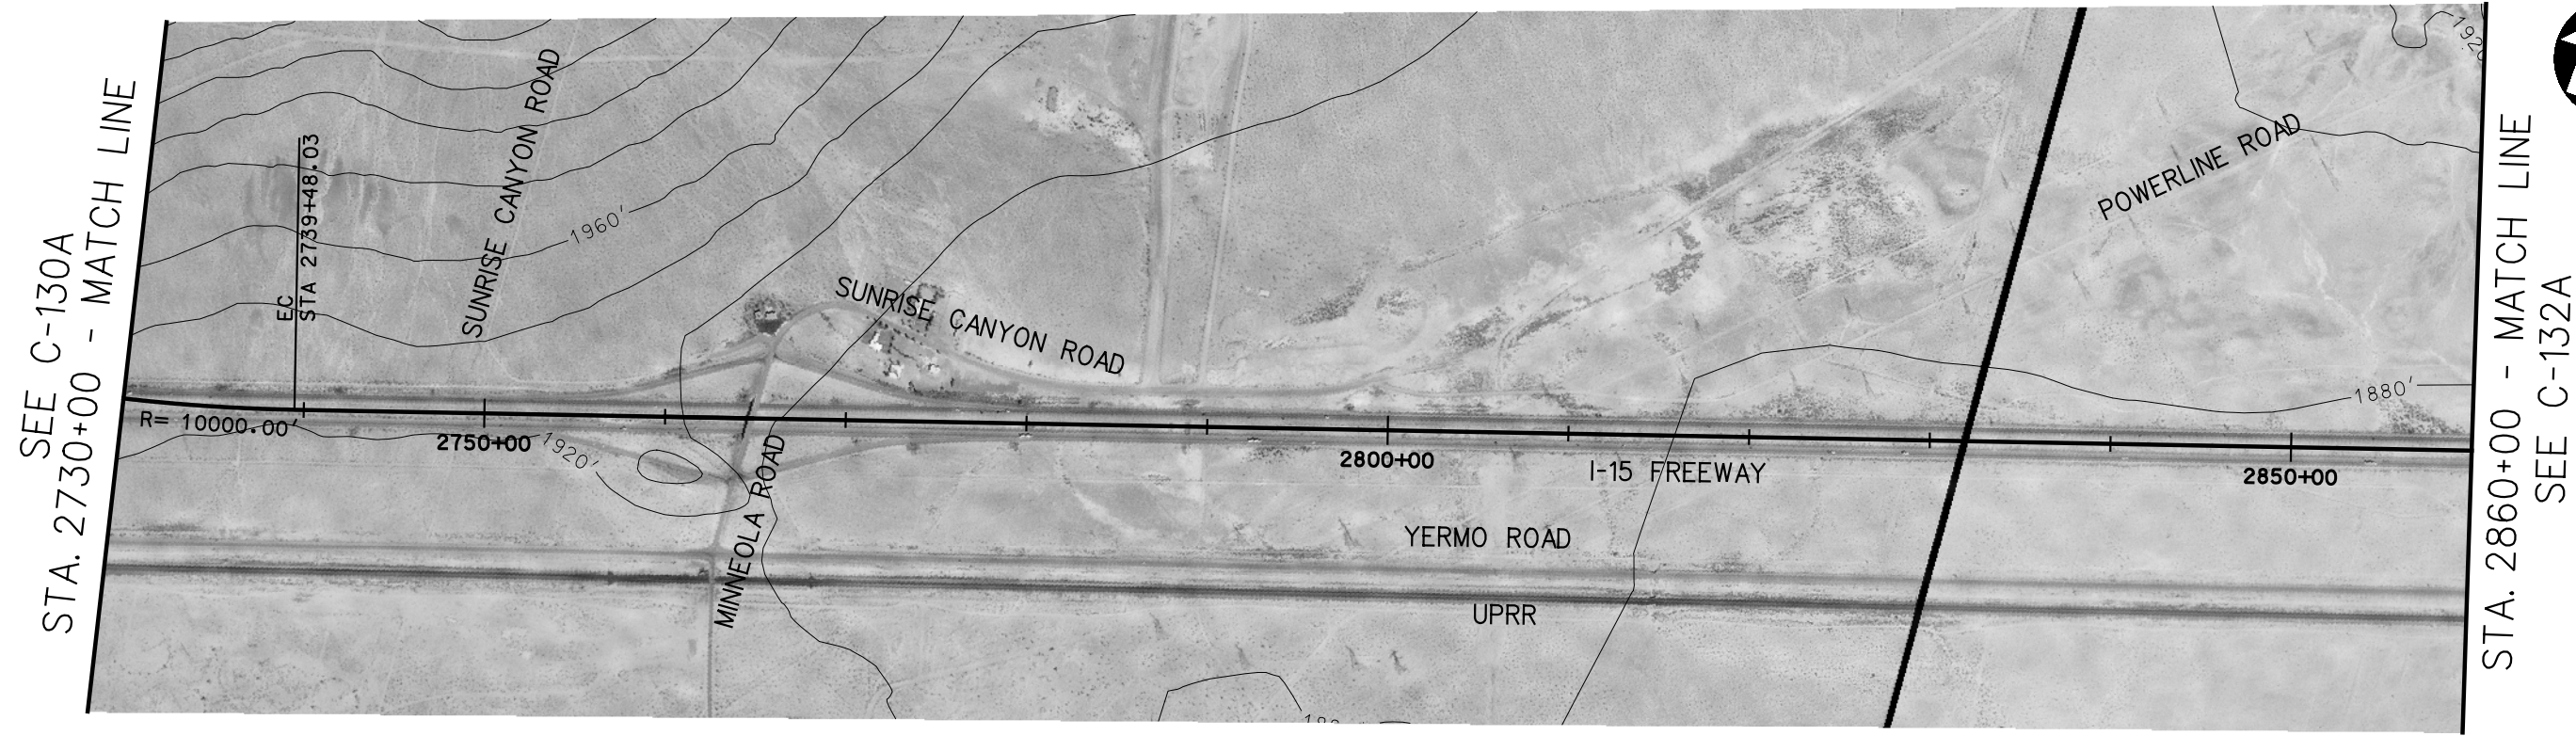


SEE C-130A  
STA. 2730+00 - MATCH LINE

STA. 2860+00 - MATCH LINE  
SEE C-132A

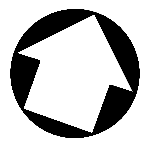

PLAN

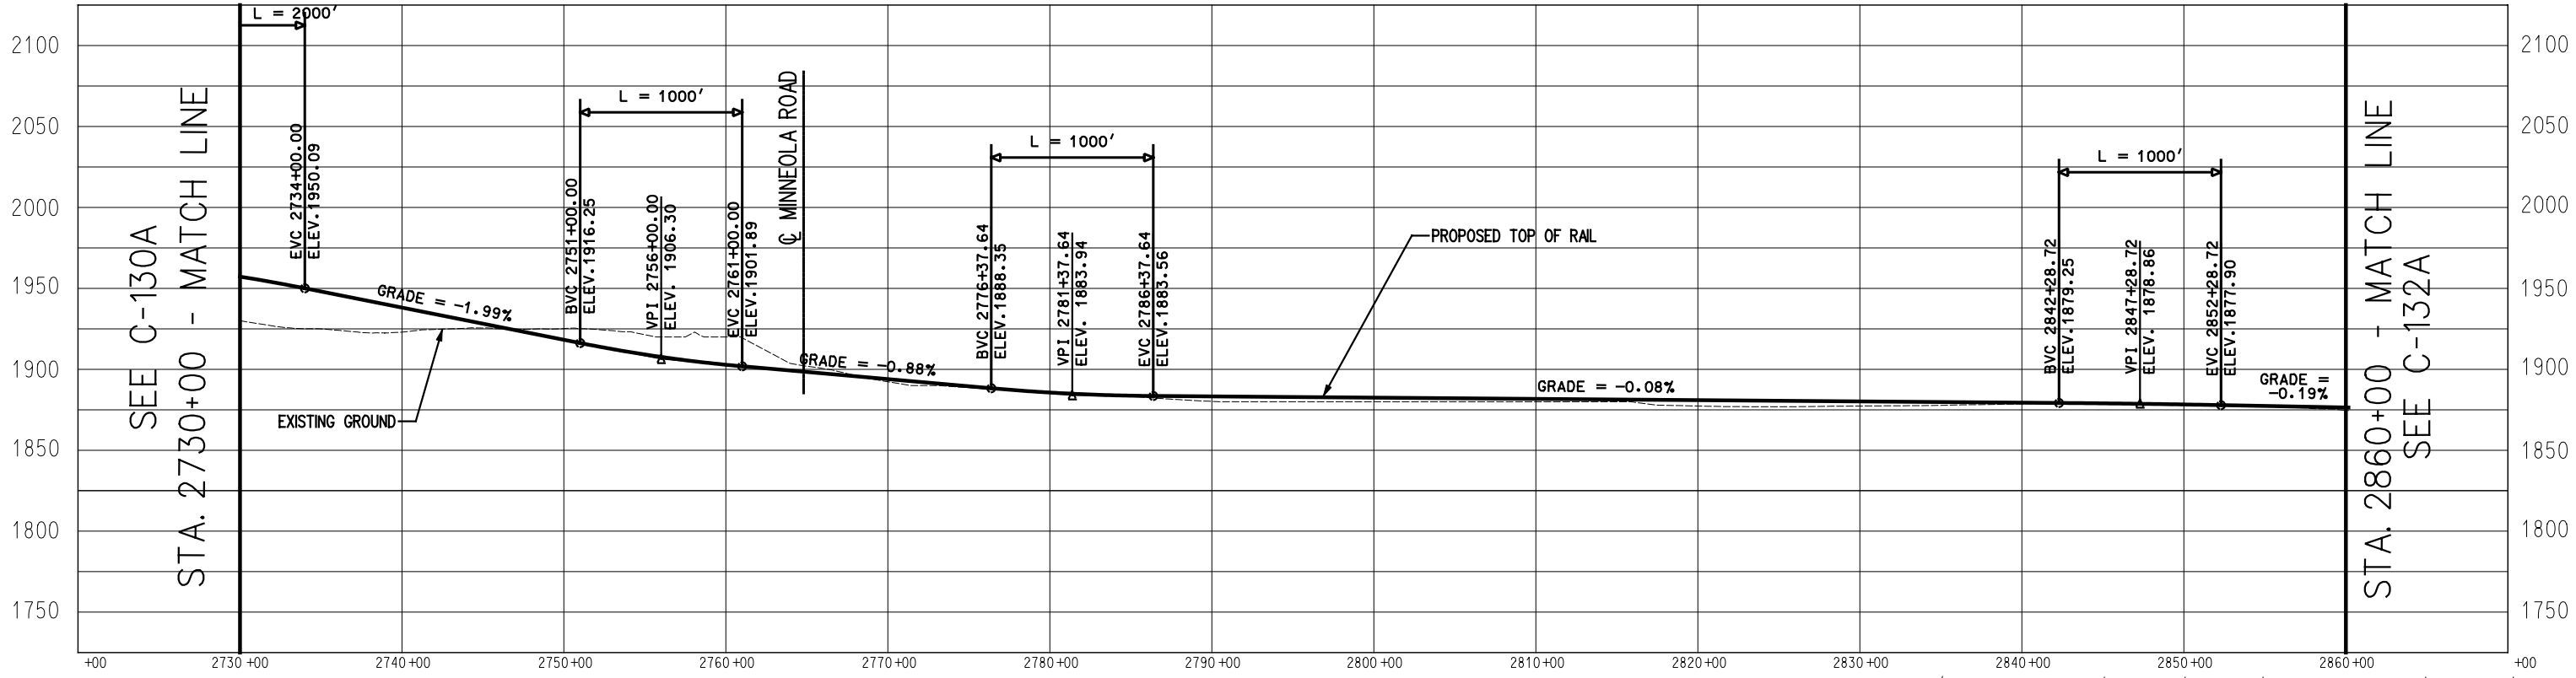


PROFILE




SEE C-130A  
STA. 2730+00 - MATCH LINE


STA. 2860+00 - MATCH LINE  
SEE C-132A

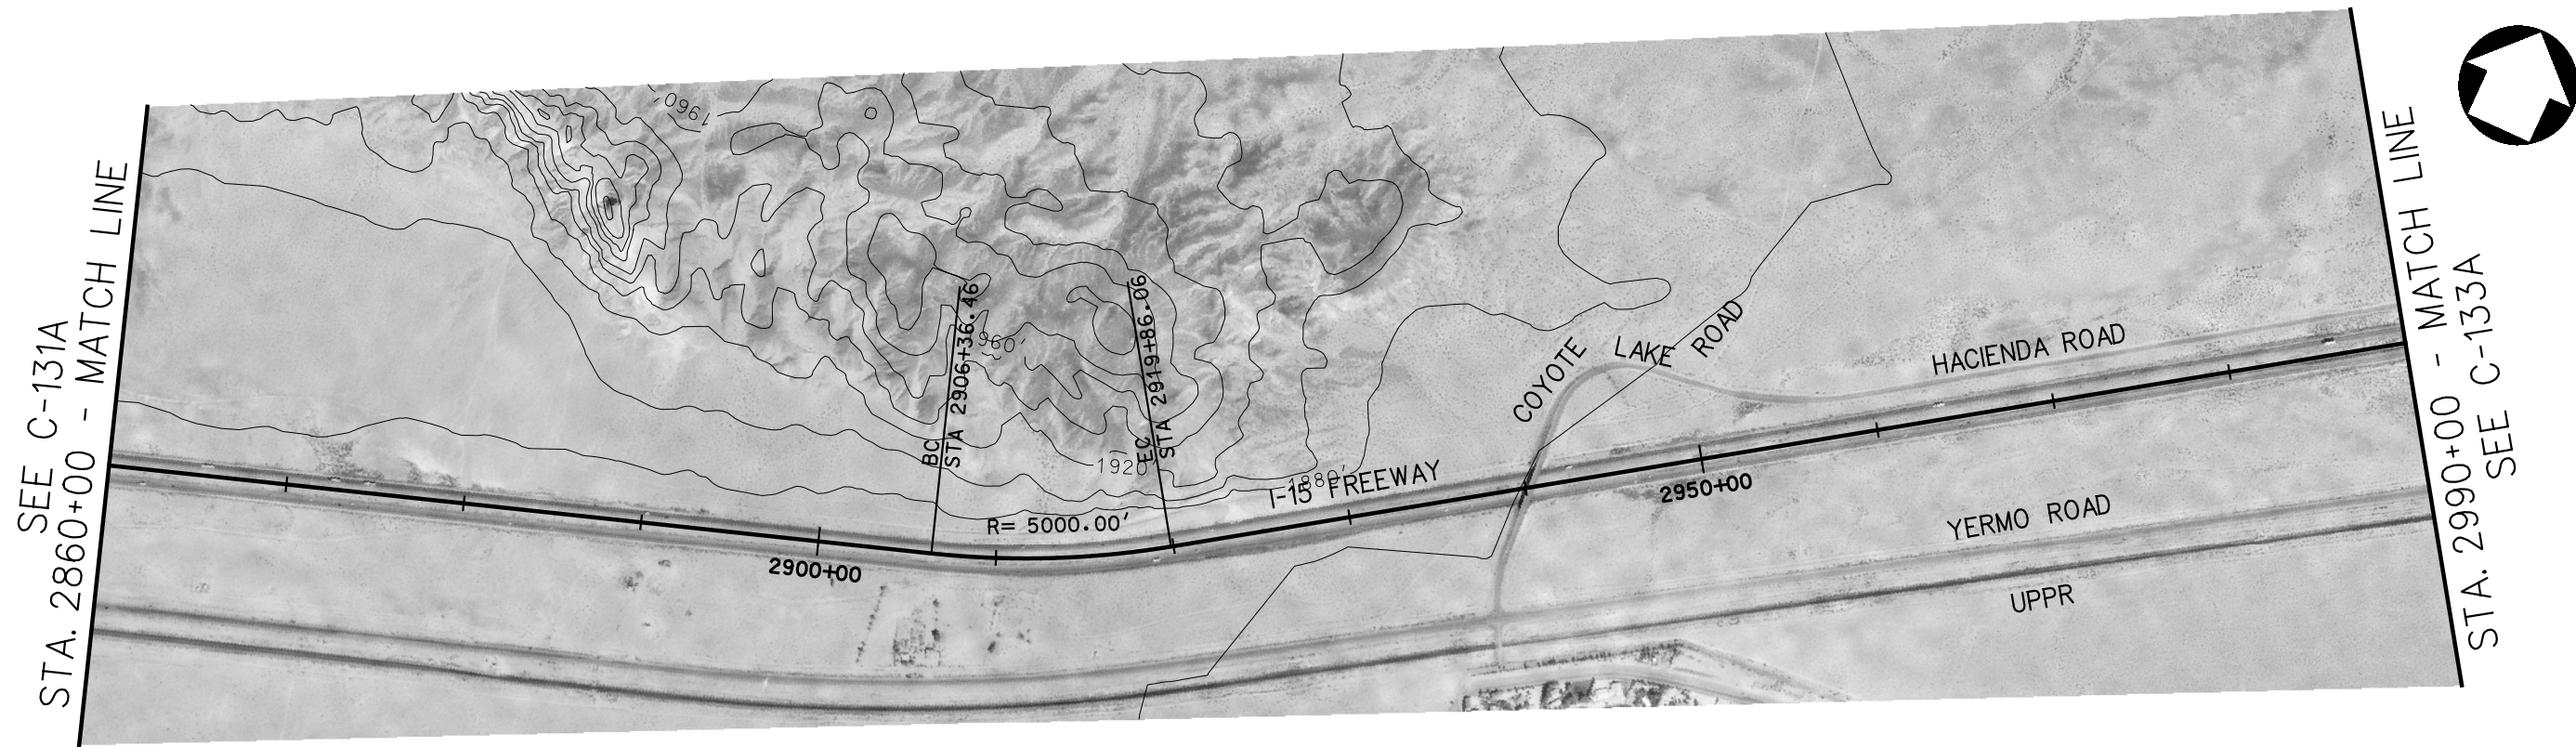


PLAN

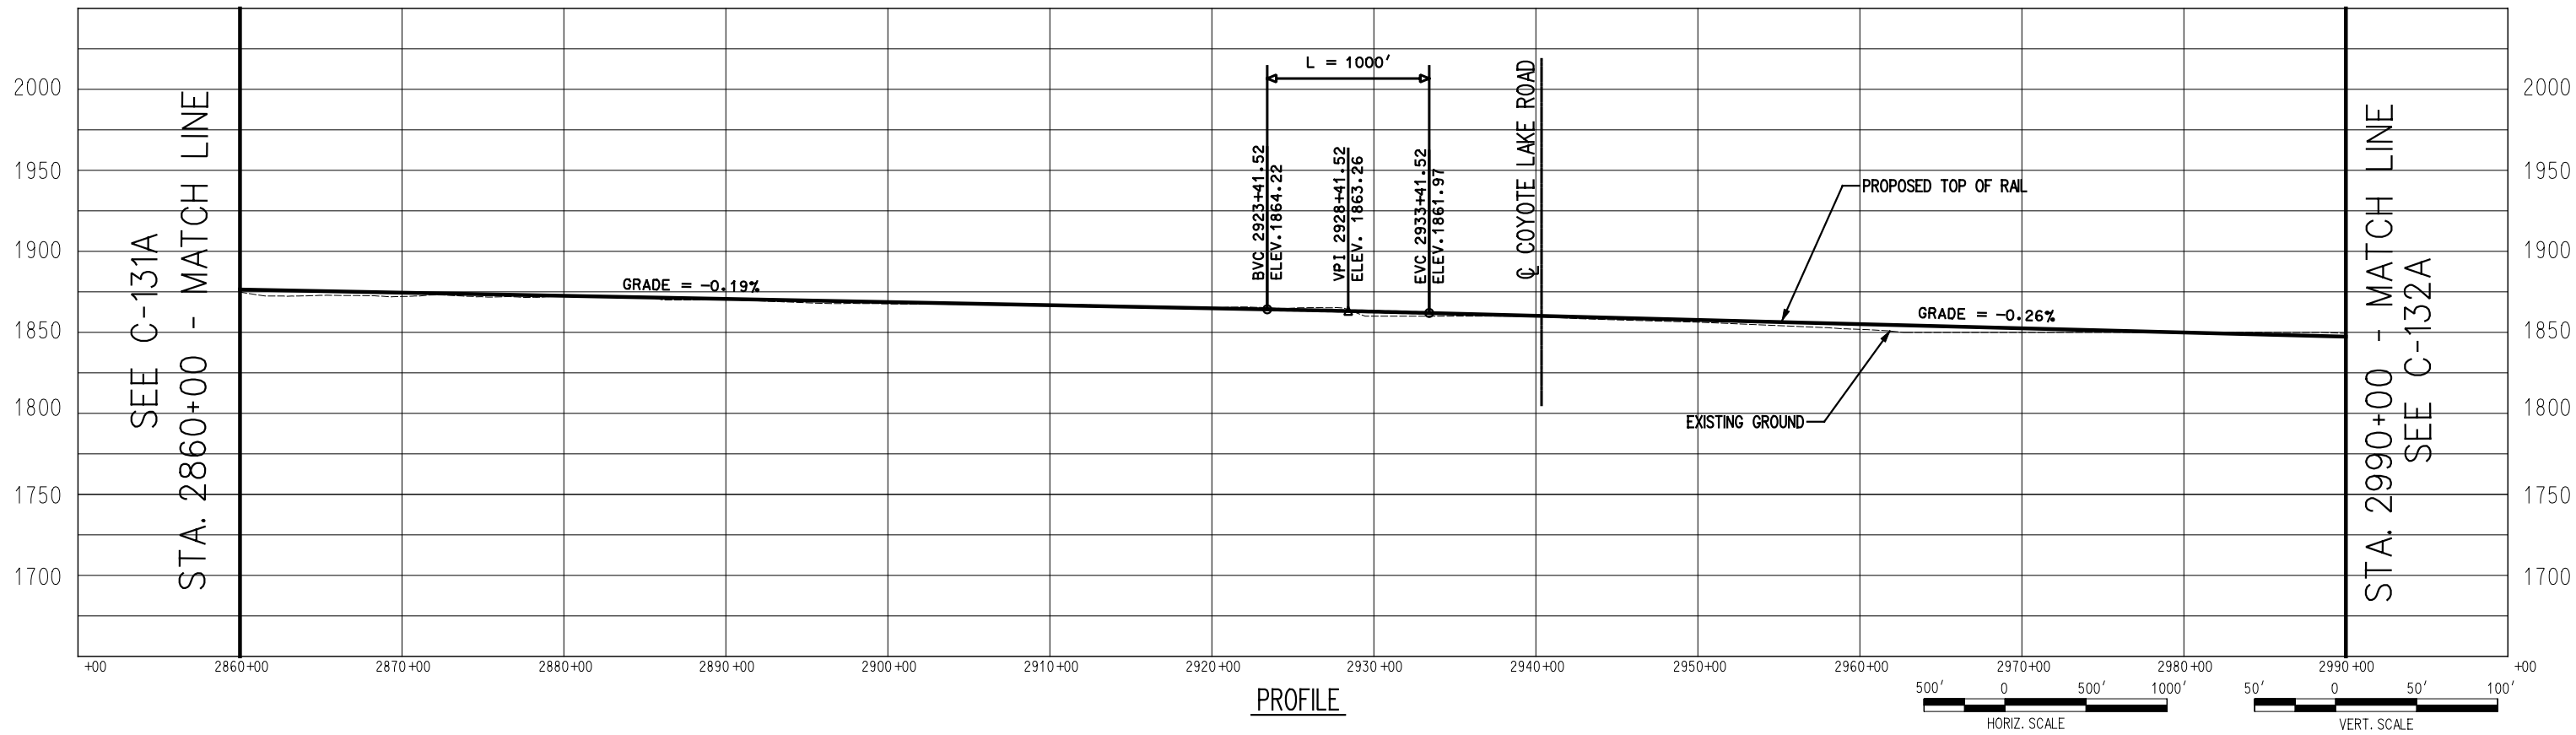

PROFILE

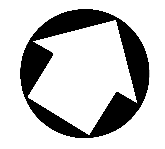


SEE C-132A  
STA. 2990+00 - MATCH LINE

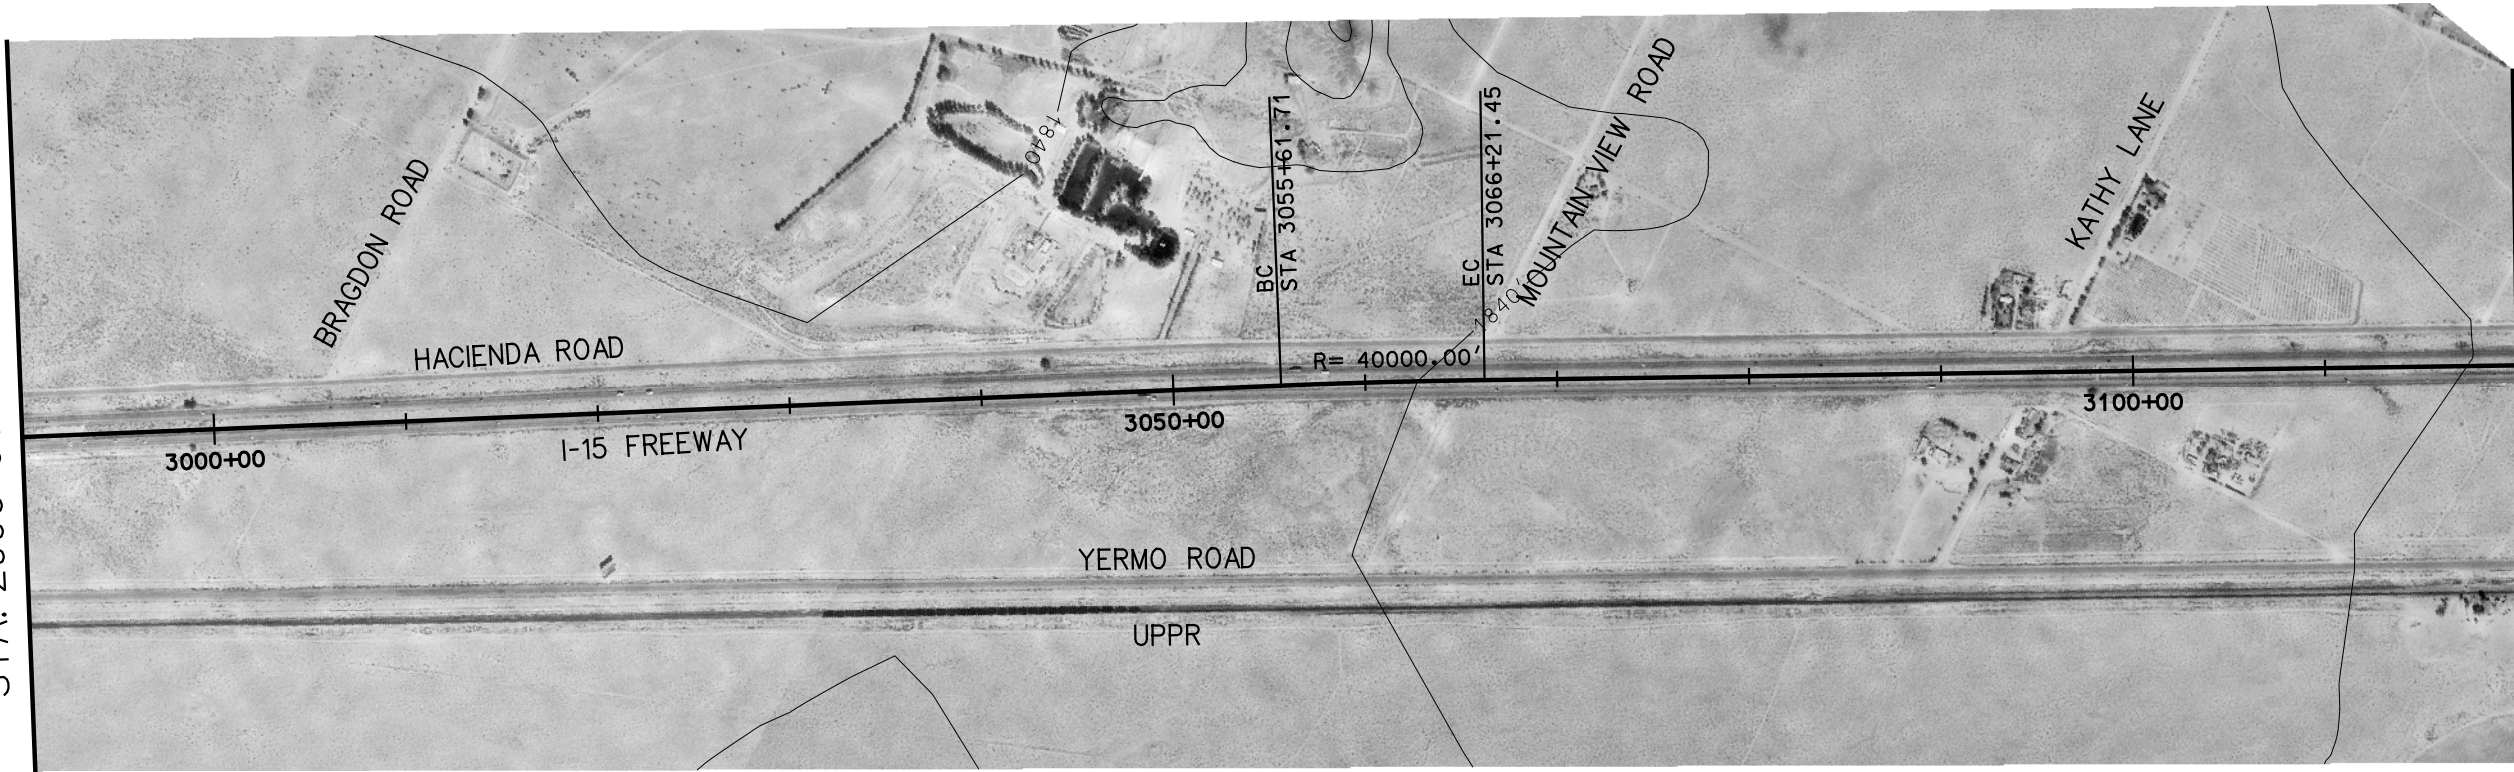

STA. 3120+00 - MATCH LINE  
SEE C-134A

PLAN

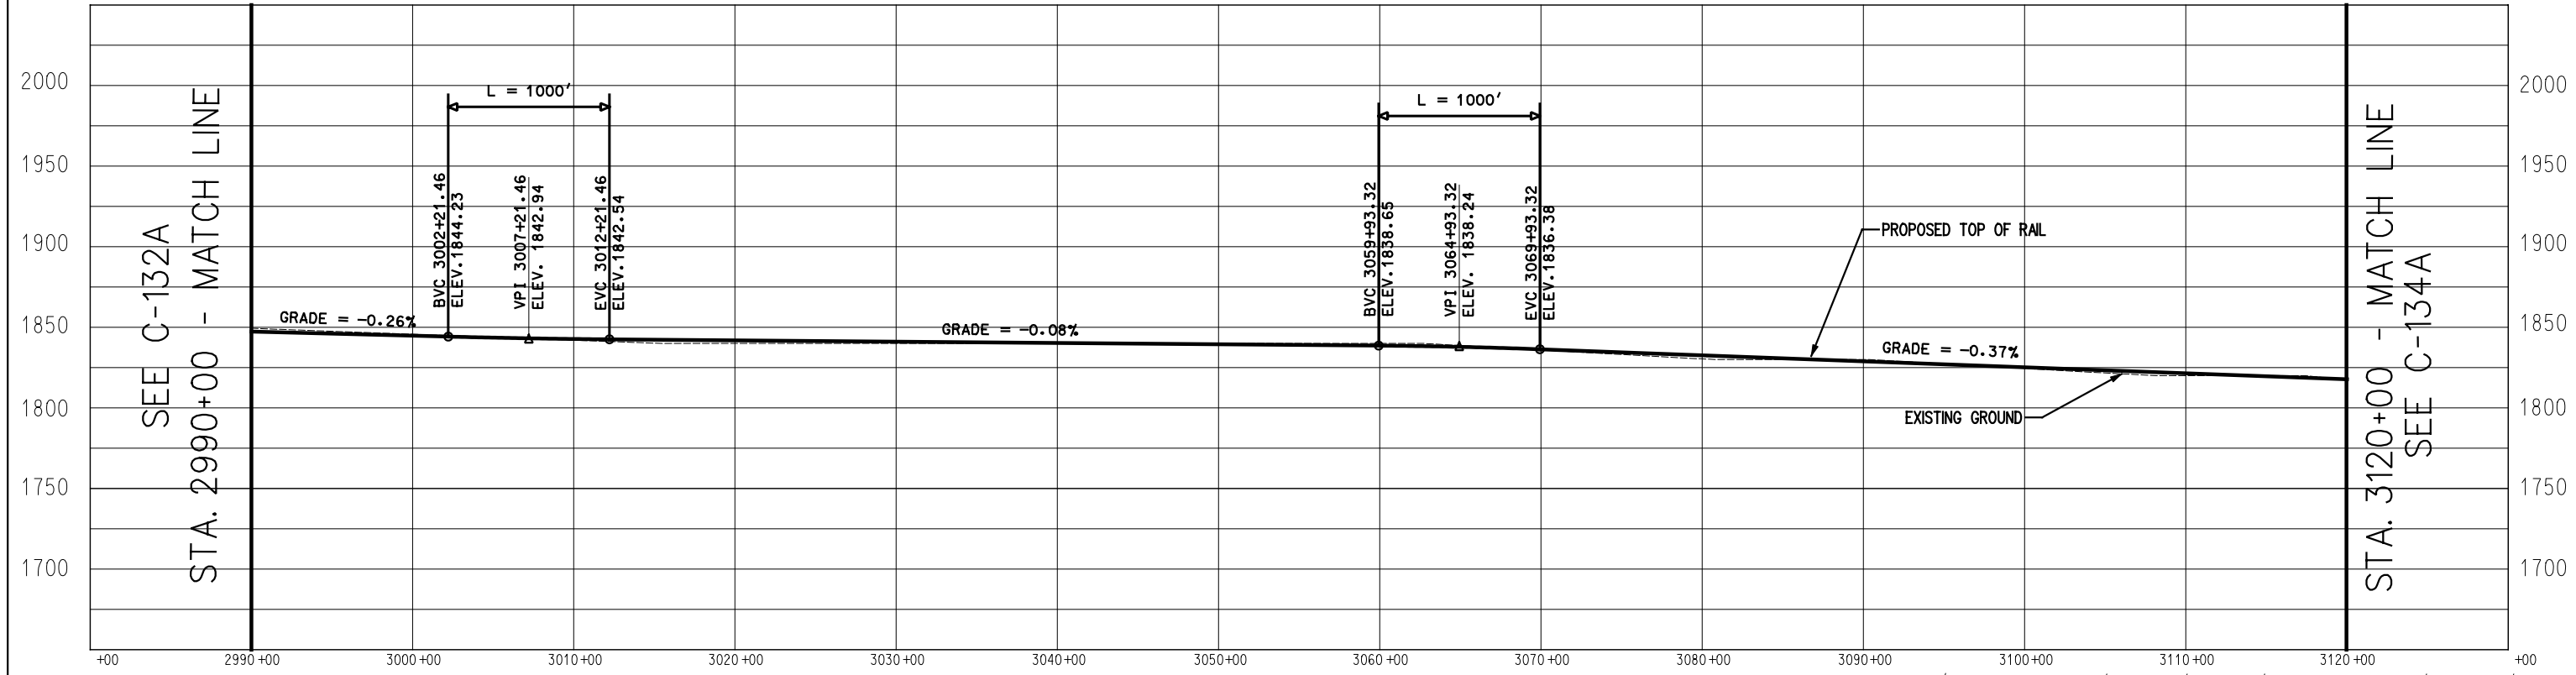


PROFILE



SEE C-132A  
STA. 2990+00 - MATCH LINE


STA. 3120+00 - MATCH LINE  
SEE C-134A

SEE C-133A  
STA. 3120+00 - MATCH LINE

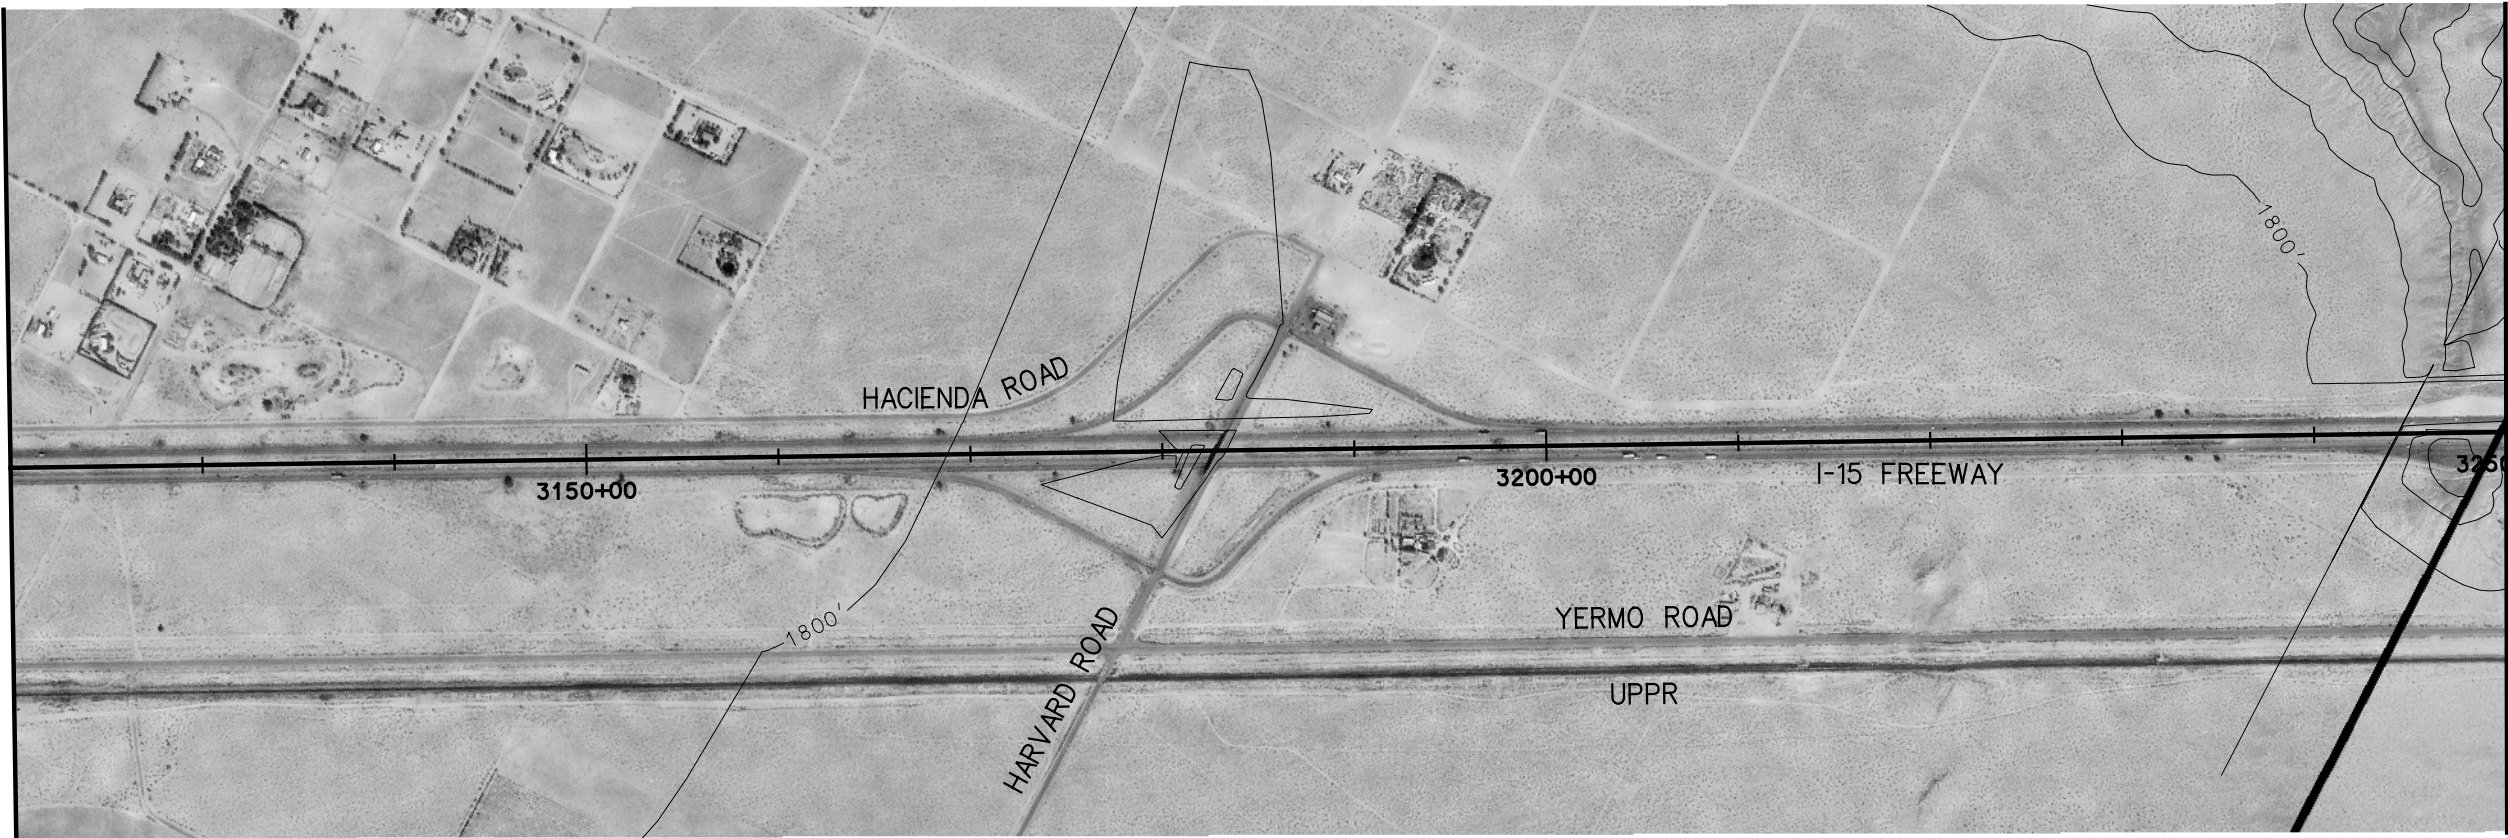


STA. 3250+00 - MATCH LINE  
SEE C-135A

PLAN

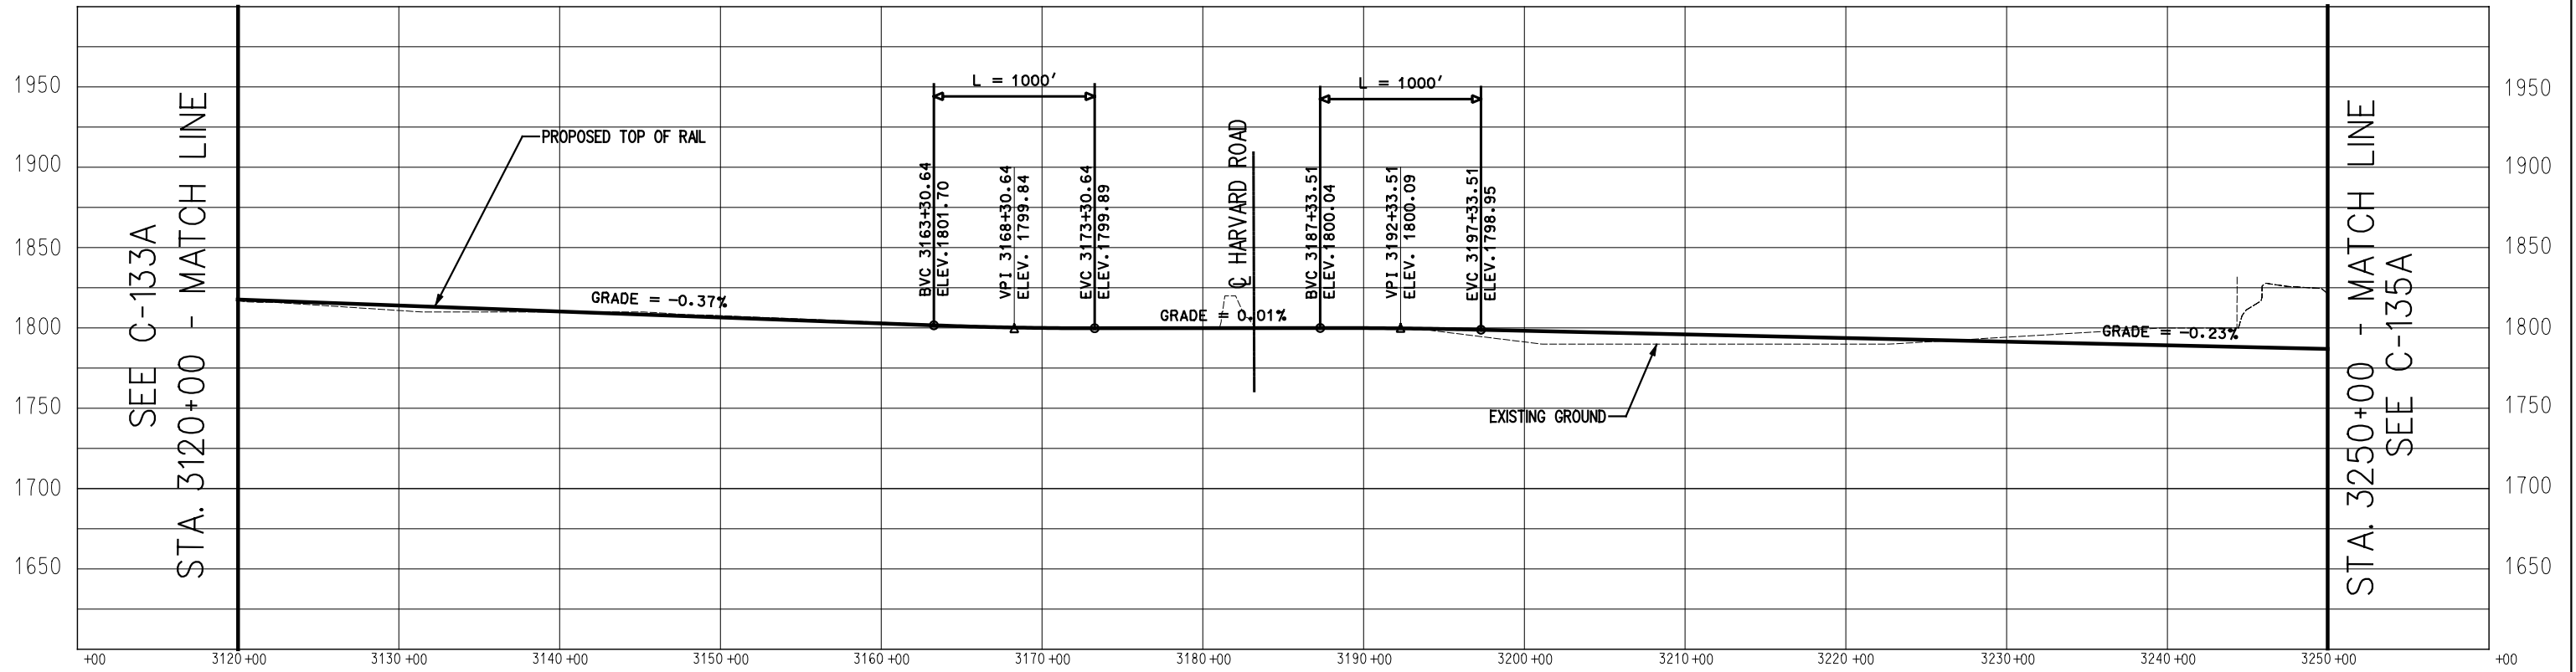

PROFILE

 

725 SOUTH FIGUEROA STREET, SUITE 2350  
LOS ANGELES, CA 90017

**CONFIDENTIAL**

DESERTXPRESS



PRELIMINARY CONCEPTUAL ALIGNMENT  
PLAN AND PROFILE  
VICTORVILLE TO LAS VEGAS  
STA 3120+00 TO STA 3250+00  
SEGMENT 3, ALTERNATIVE A

205062G0


DRAWING NO. C-134A

REV.


DATE 11-17-06

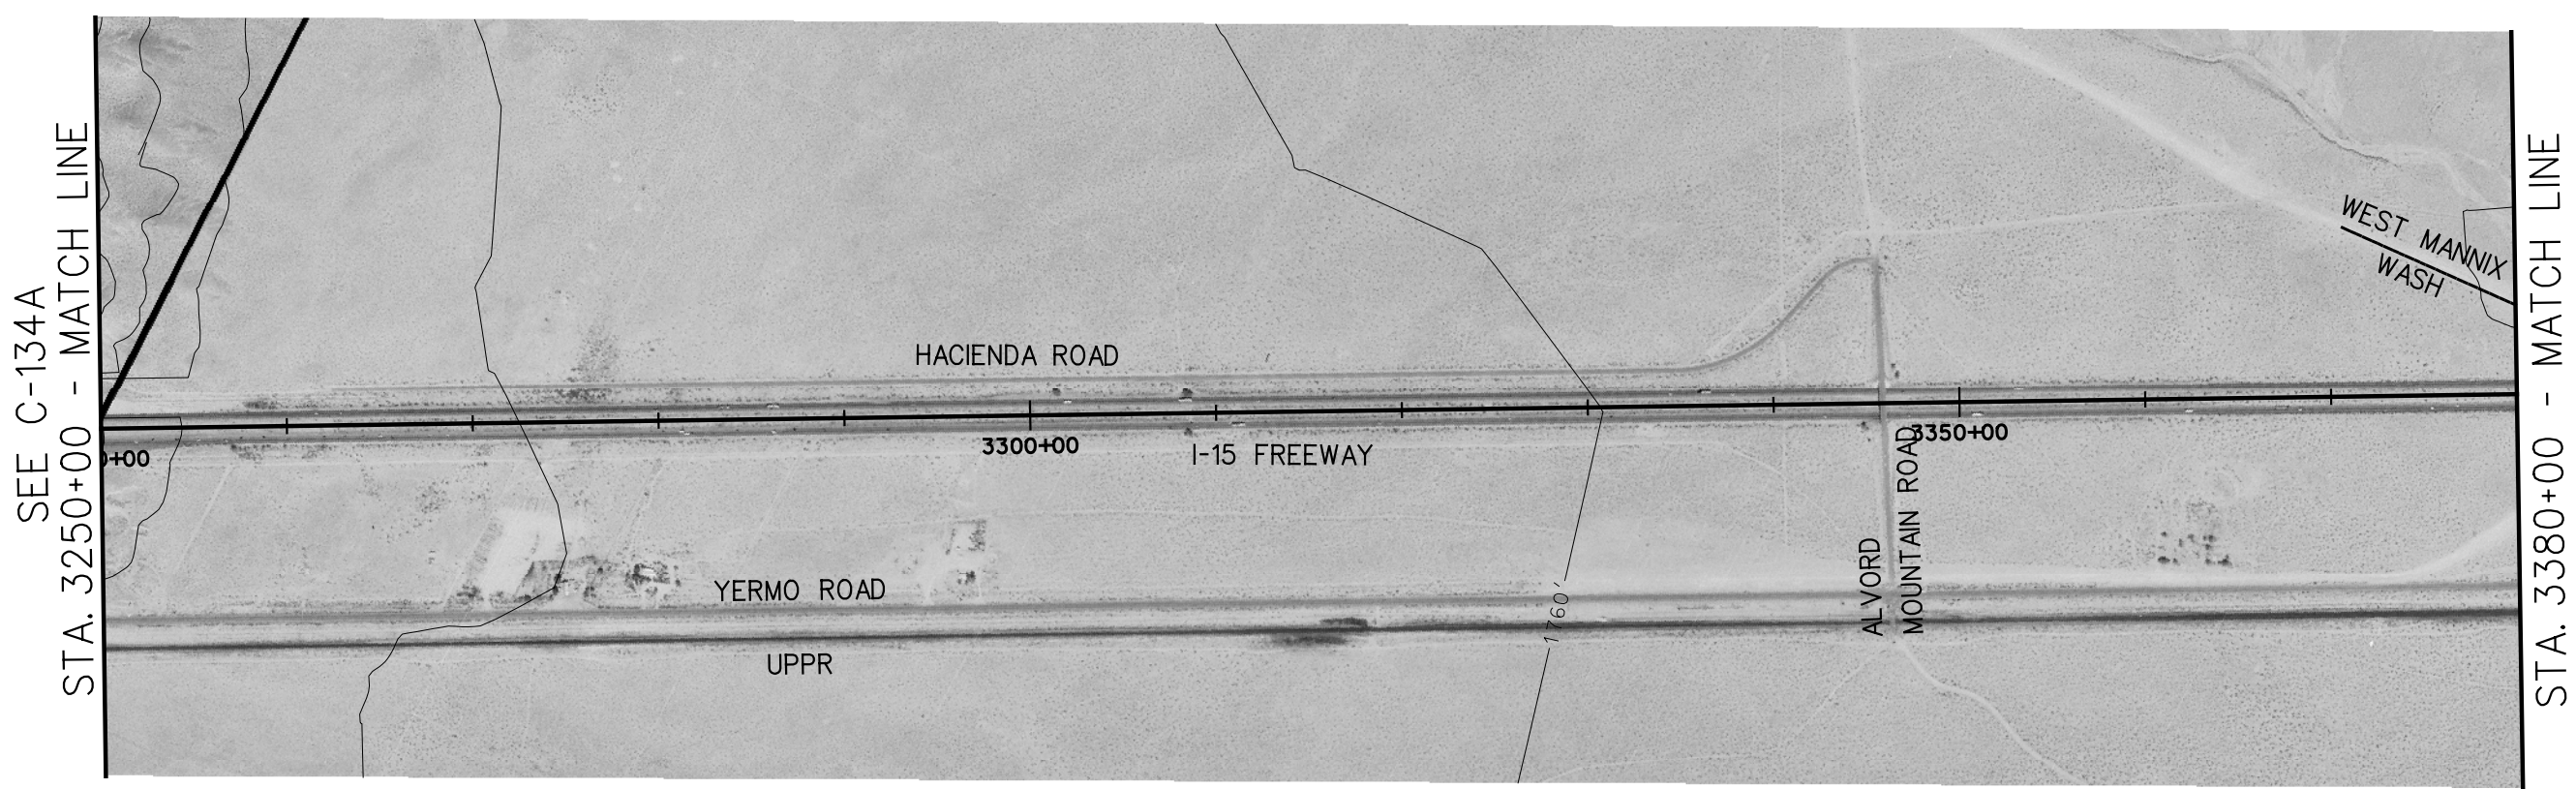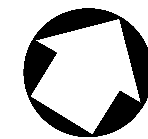

PLAN

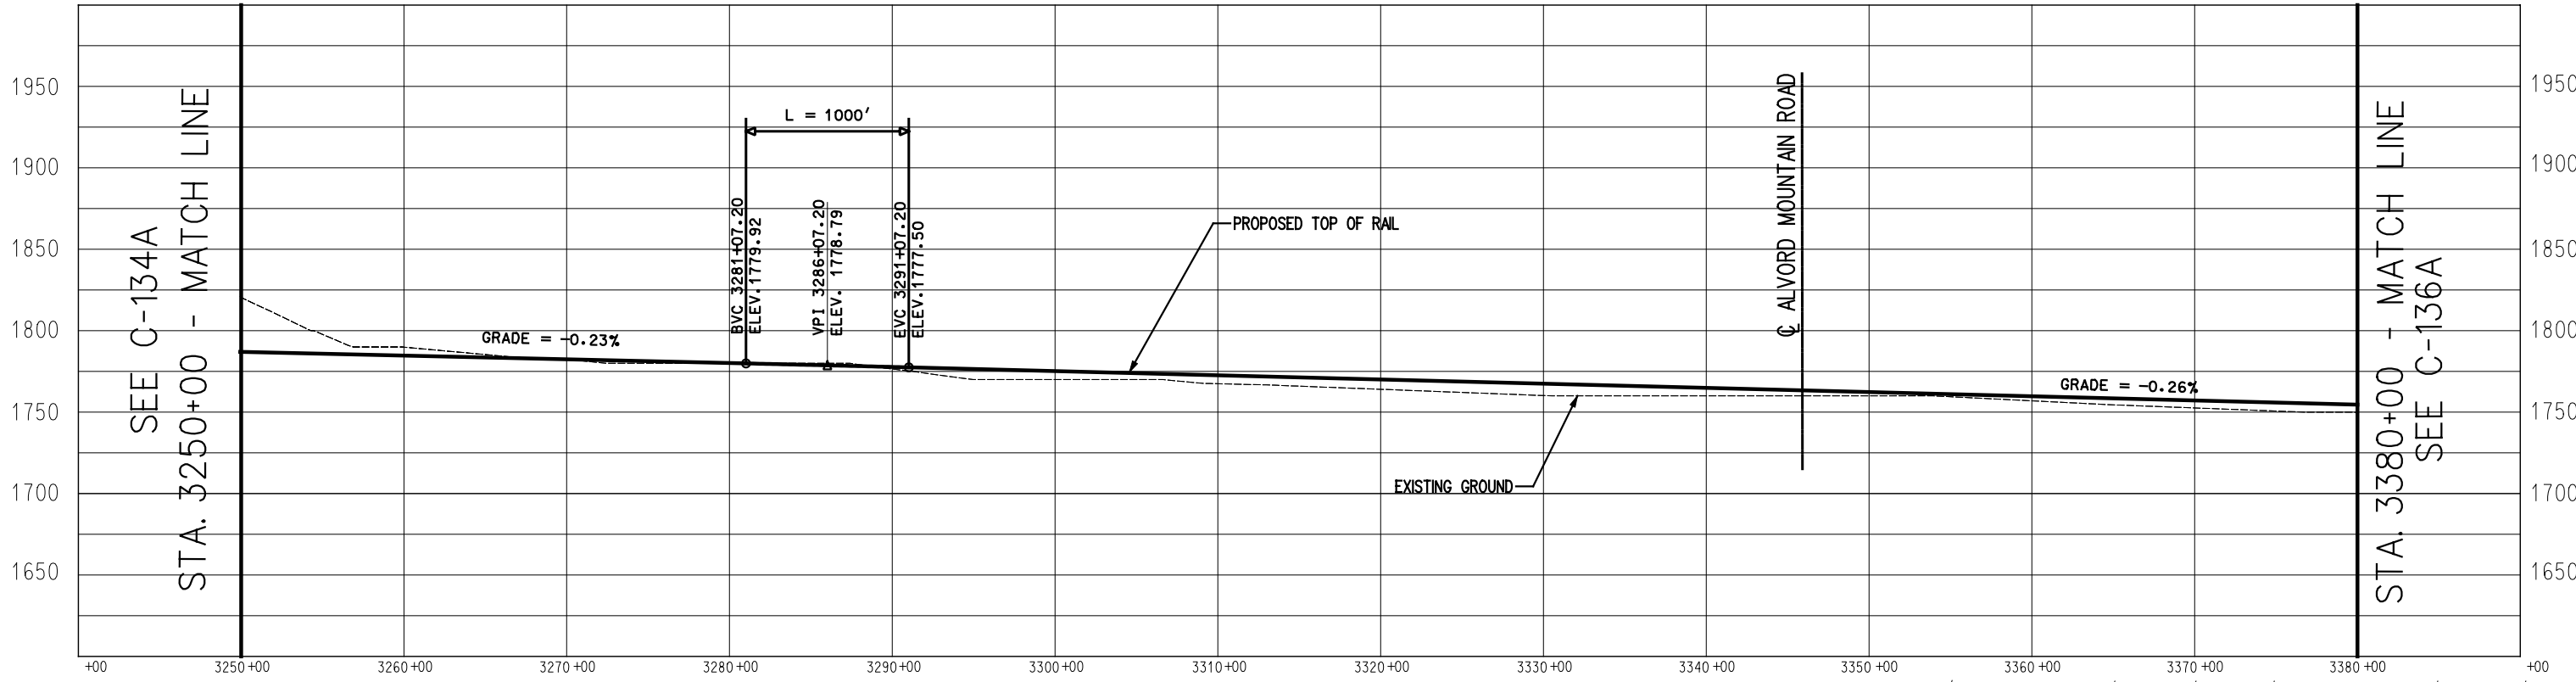

PROFILE

 

**Korve Engineering**  
 725 SOUTH FIGUEROA STREET, SUITE 2350  
 LOS ANGELES, CA 90017


**CONFIDENTIAL**

# DESERTXPRESS

PRELIMINARY CONCEPTUAL ALIGNMENT  
 PLAN AND PROFILE  
 VICTORVILLE TO LAS VEGAS  
 STA 3250+00 TO STA 3380+00  
 SEGMENT 3, ALTERNATIVE A

205062G0	
DRAWING NO	REV
C-135A	
DATE	
11-17-06	



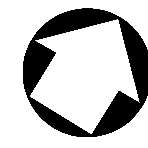


SEE C-135A  
STA. 3380+00 - MATCH LINE






STA. 3510+00 - MATCH LINE  
SEE C-137A

PLAN

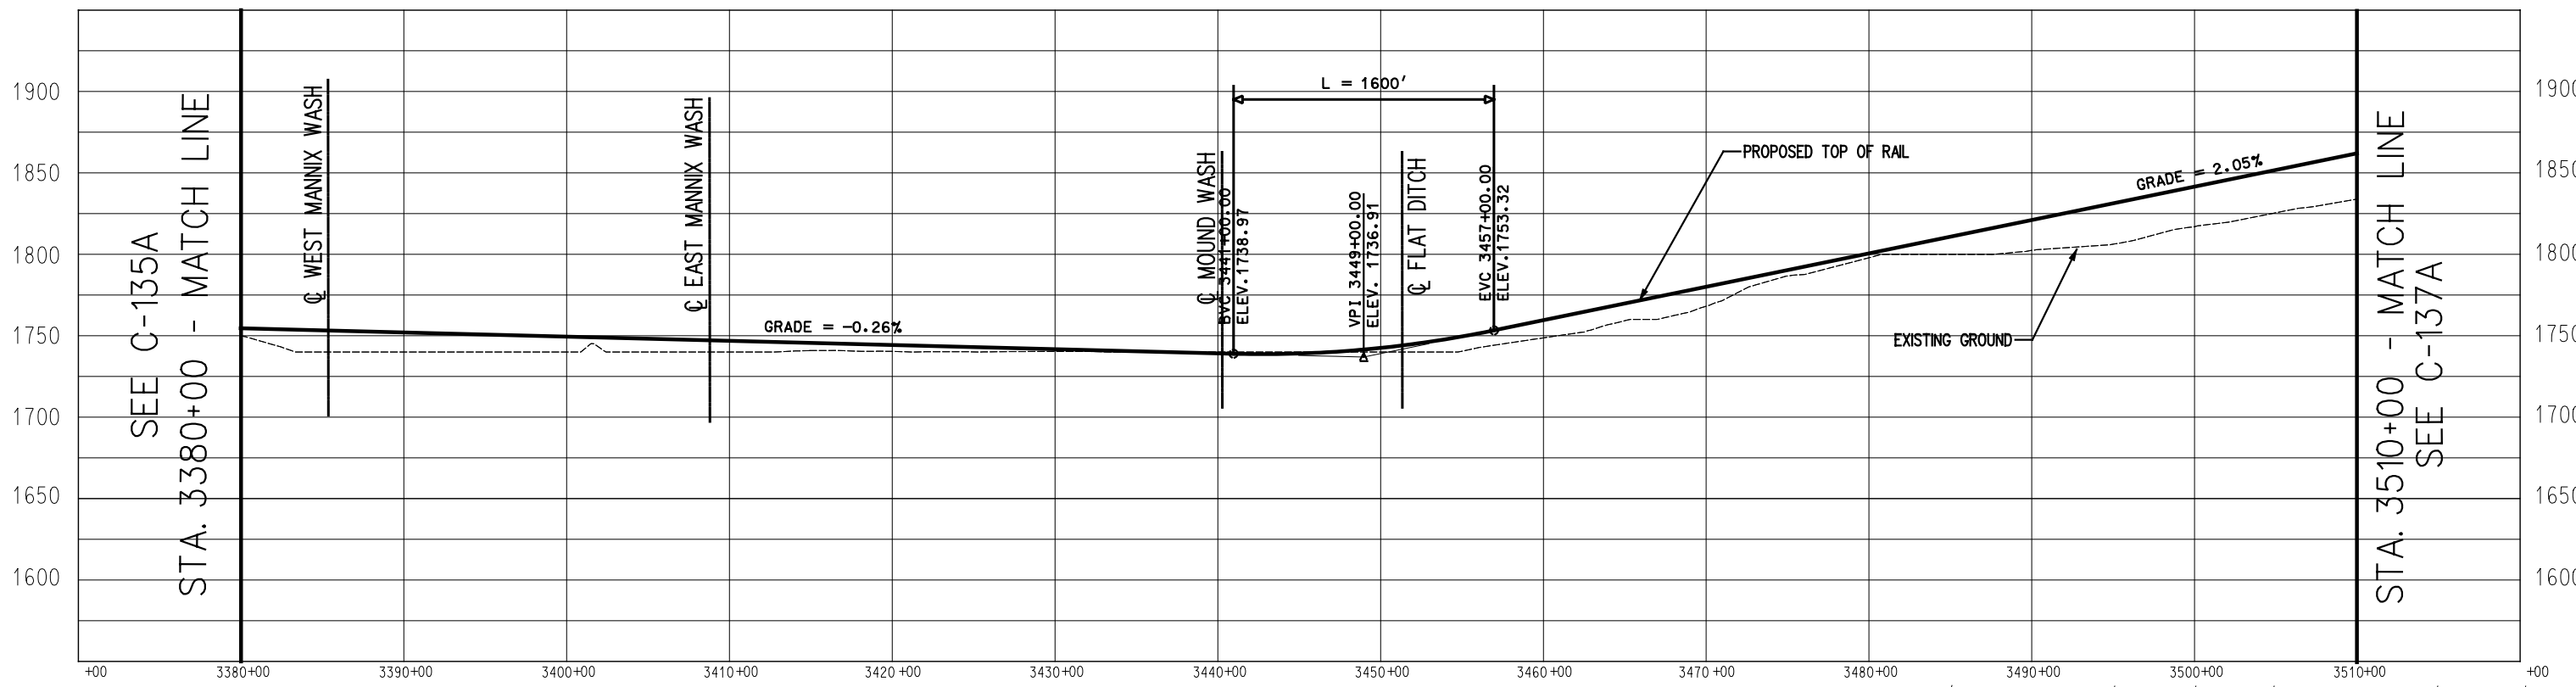


PROFILE

 

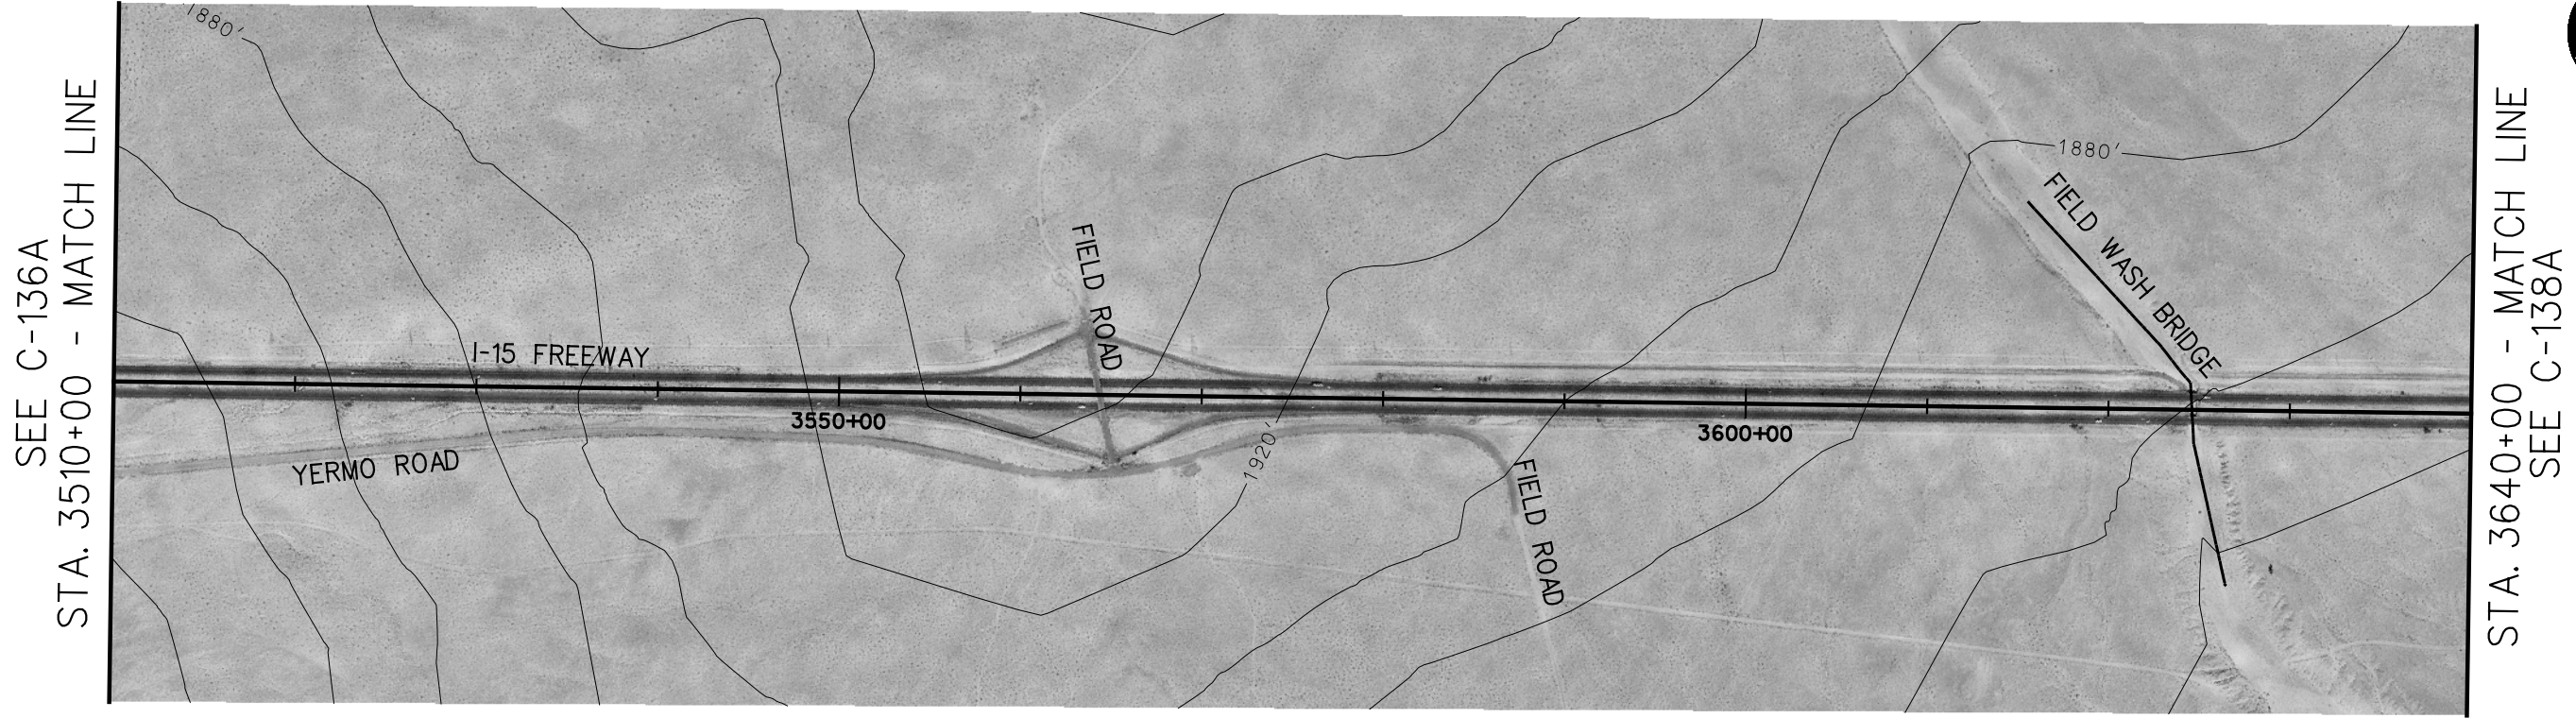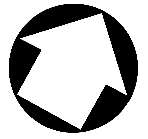


PLAN

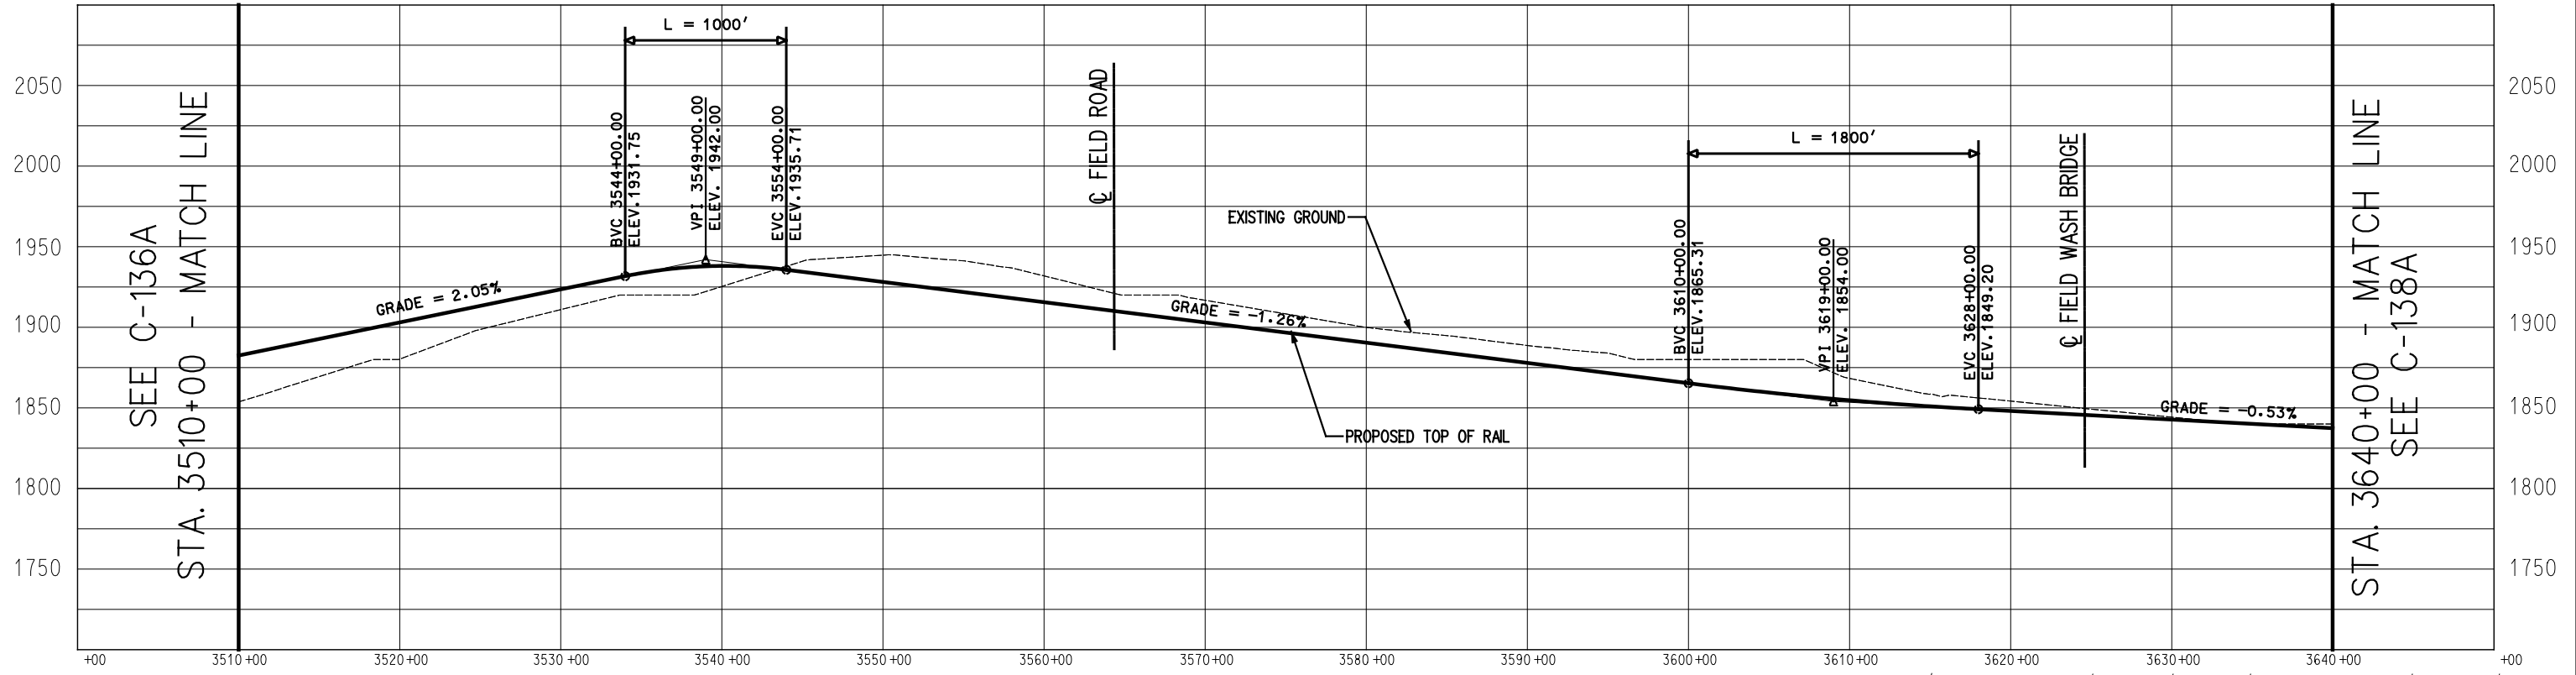


PROFILE

SEE C-137A  
STA. 3640+00 - MATCH LINE

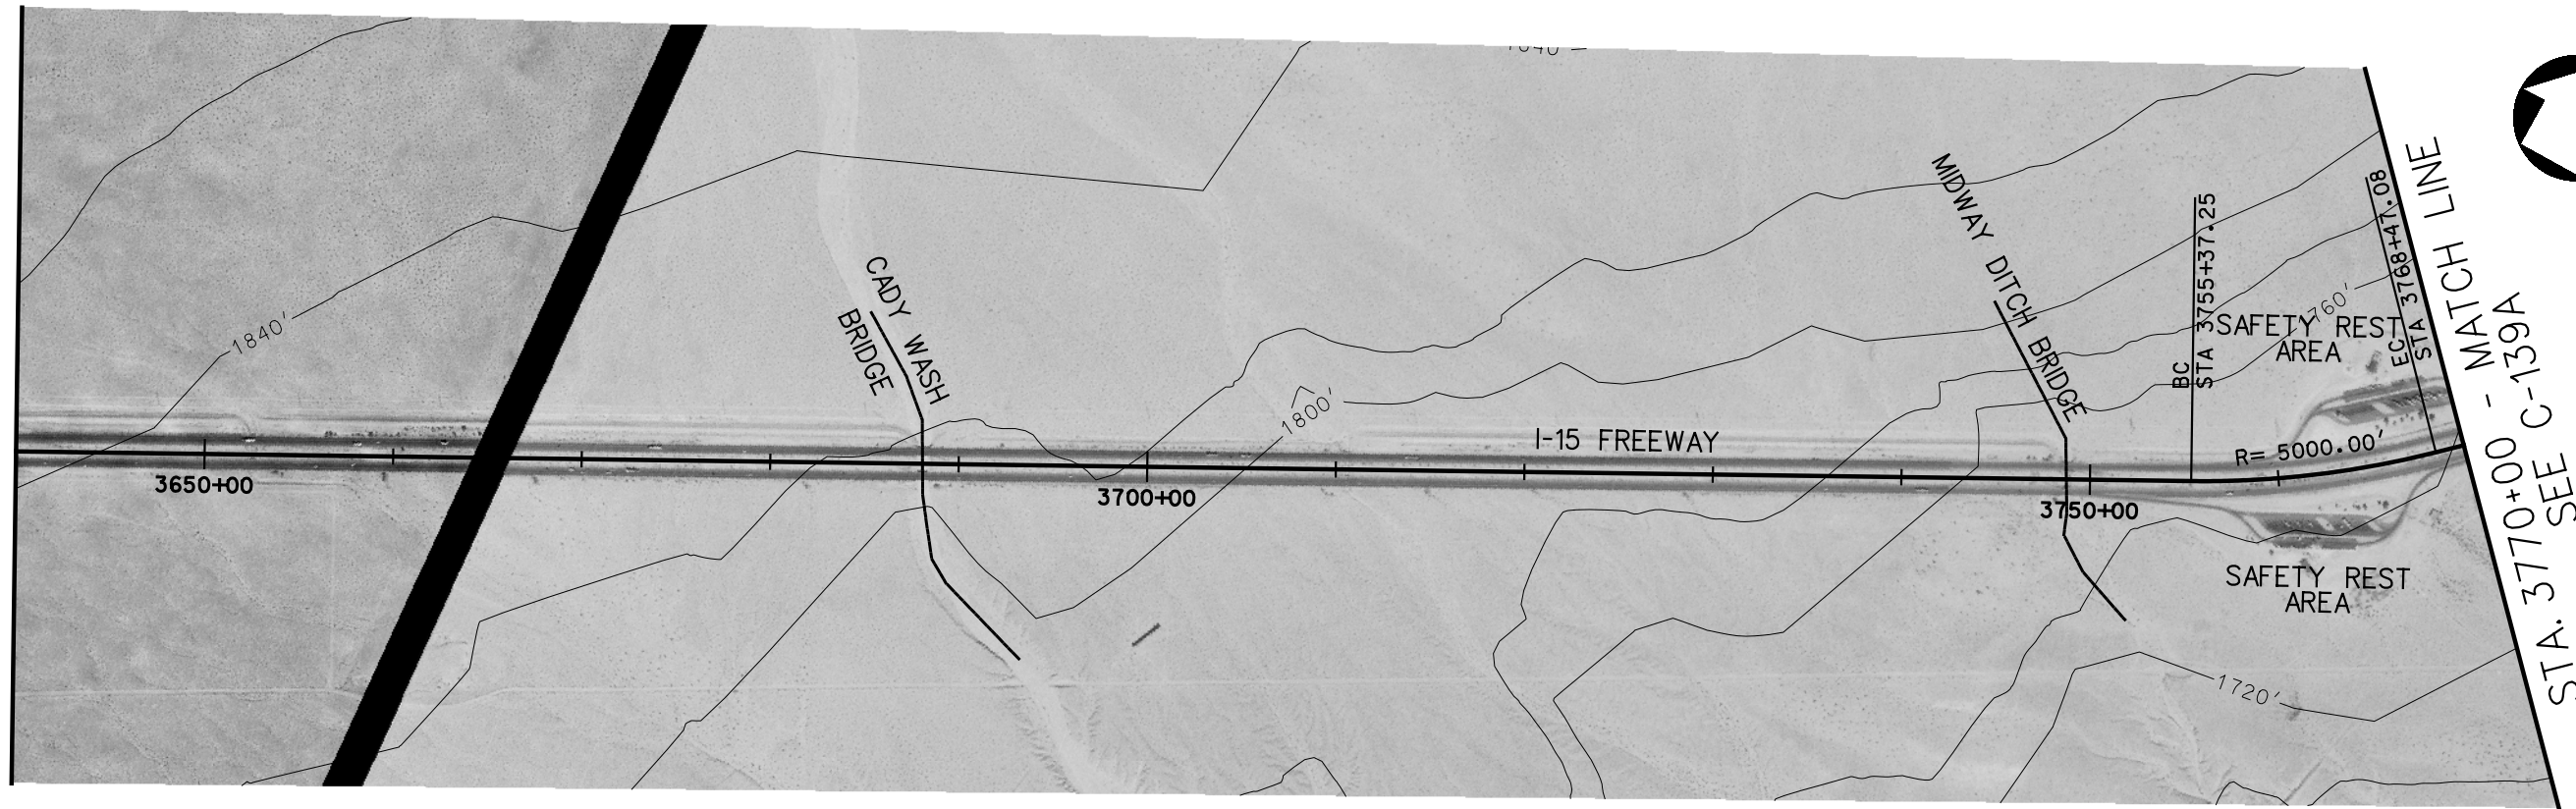


STA. 3770+00 - MATCH LINE  
SEE C-139A

PLAN


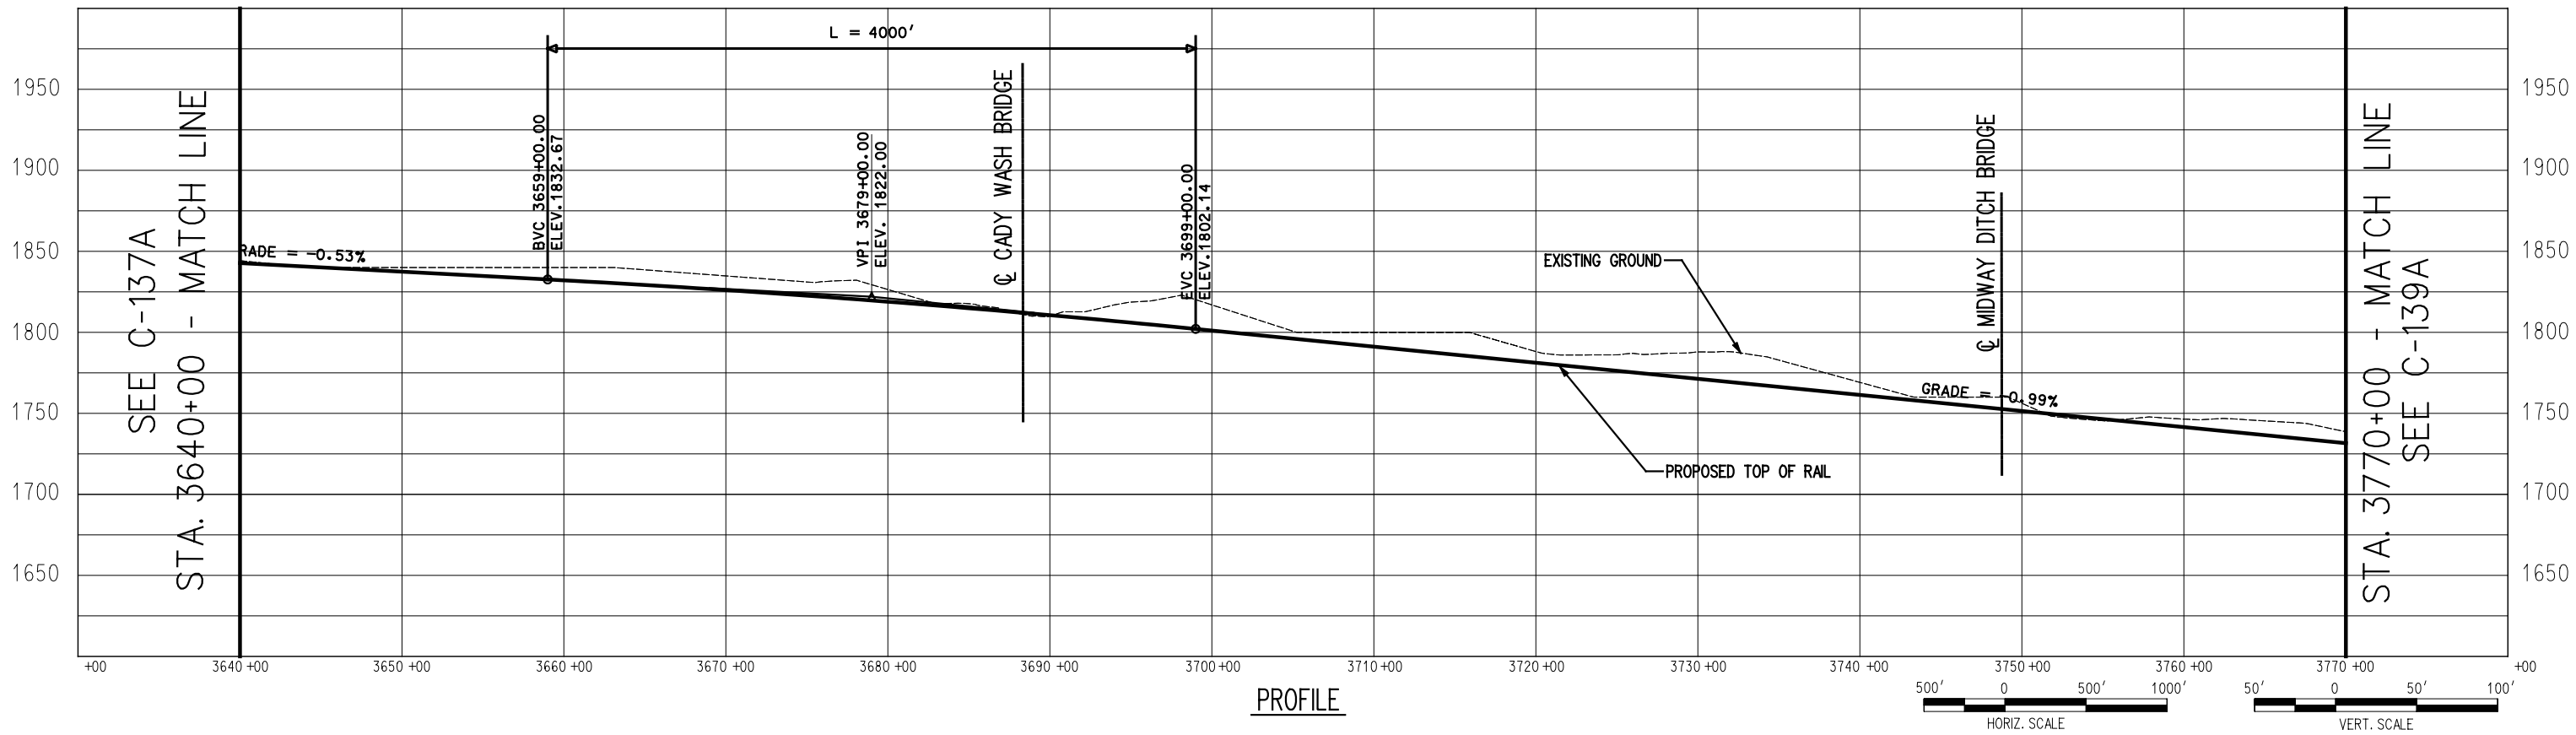


PROFILE

 


SEE C-137A  
STA. 3640+00 - MATCH LINE


STA. 3770+00 - MATCH LINE  
SEE C-139A

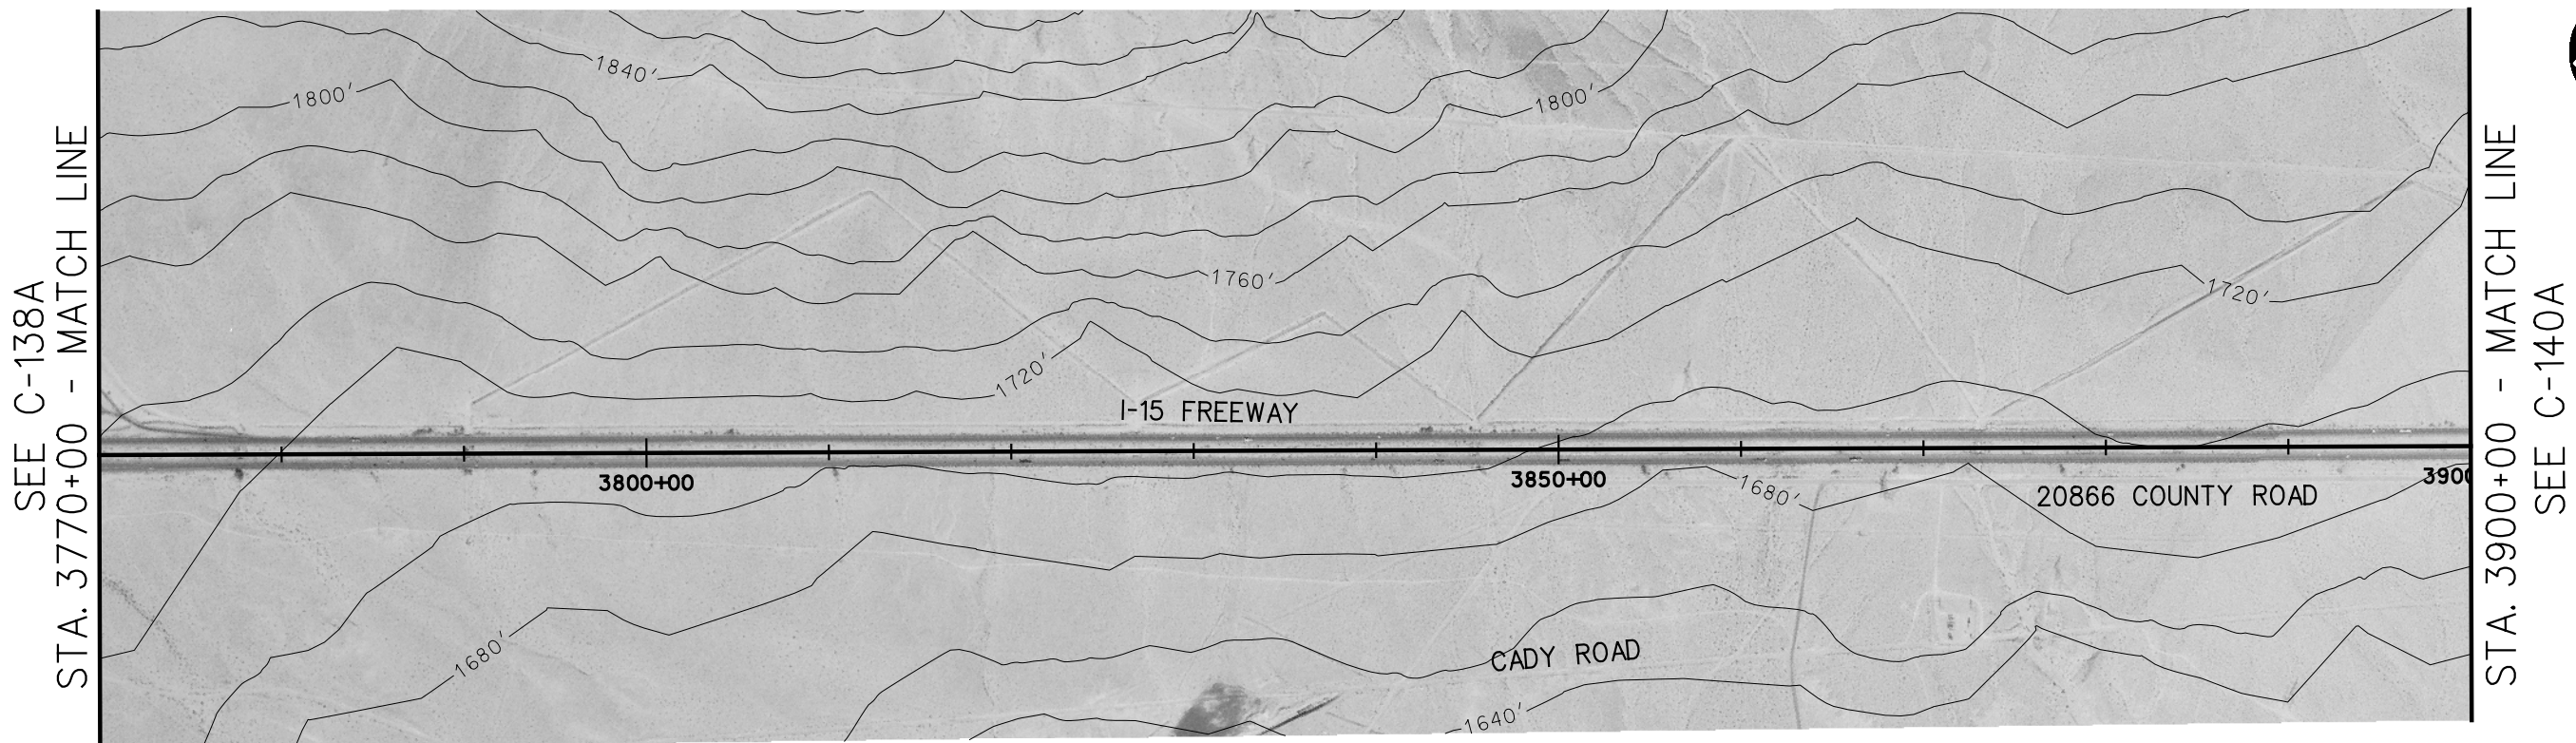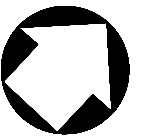

PLAN

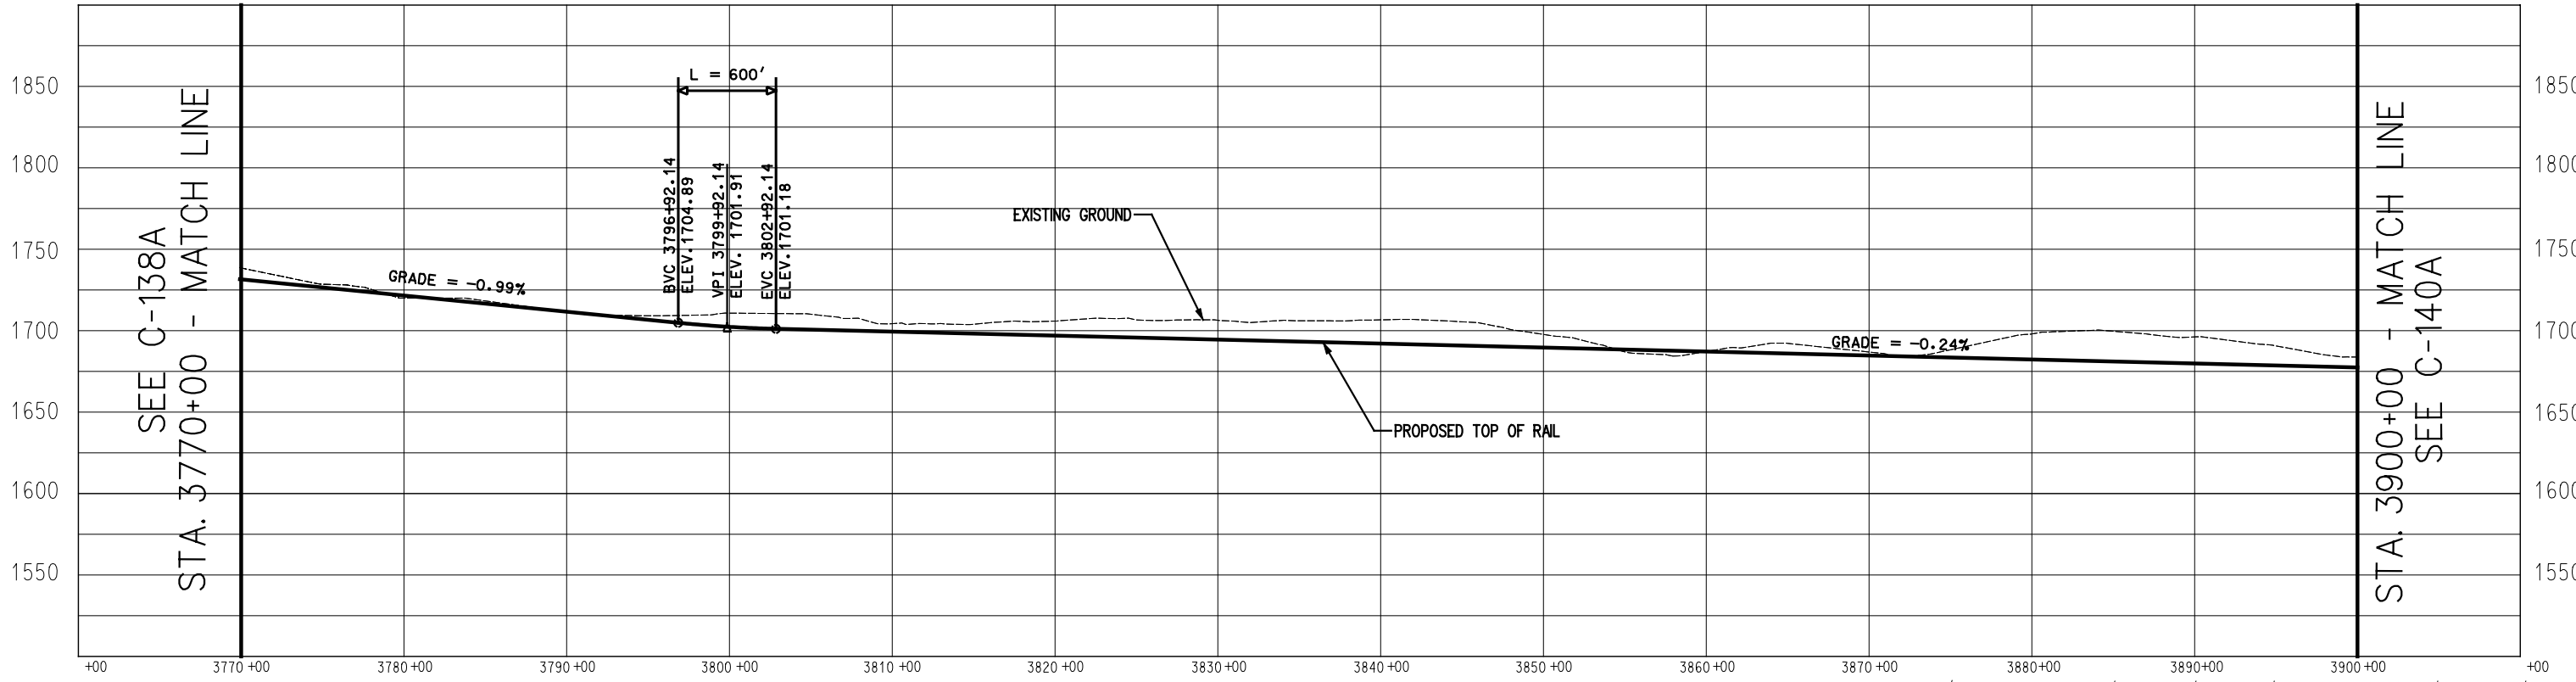

PROFILE

 

**Korve Engineering**  
 725 SOUTH FIGUEROA STREET, SUITE 2350  
 LOS ANGELES, CA 90017



**CONFIDENTIAL**

**DESERTXPRESS**


PRELIMINARY CONCEPTUAL ALIGNMENT  
 PLAN AND PROFILE  
 VICTORVILLE TO LAS VEGAS  
 STA 3770+00 TO STA 3900+00  
 SEGMENT 3, ALTERNATIVE A

205062G0  
 DRAWING NO C-139A  
 DATE 11-17-06


SEE C-139A  
STA. 3900+00 - MATCH LINE

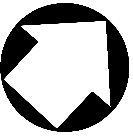
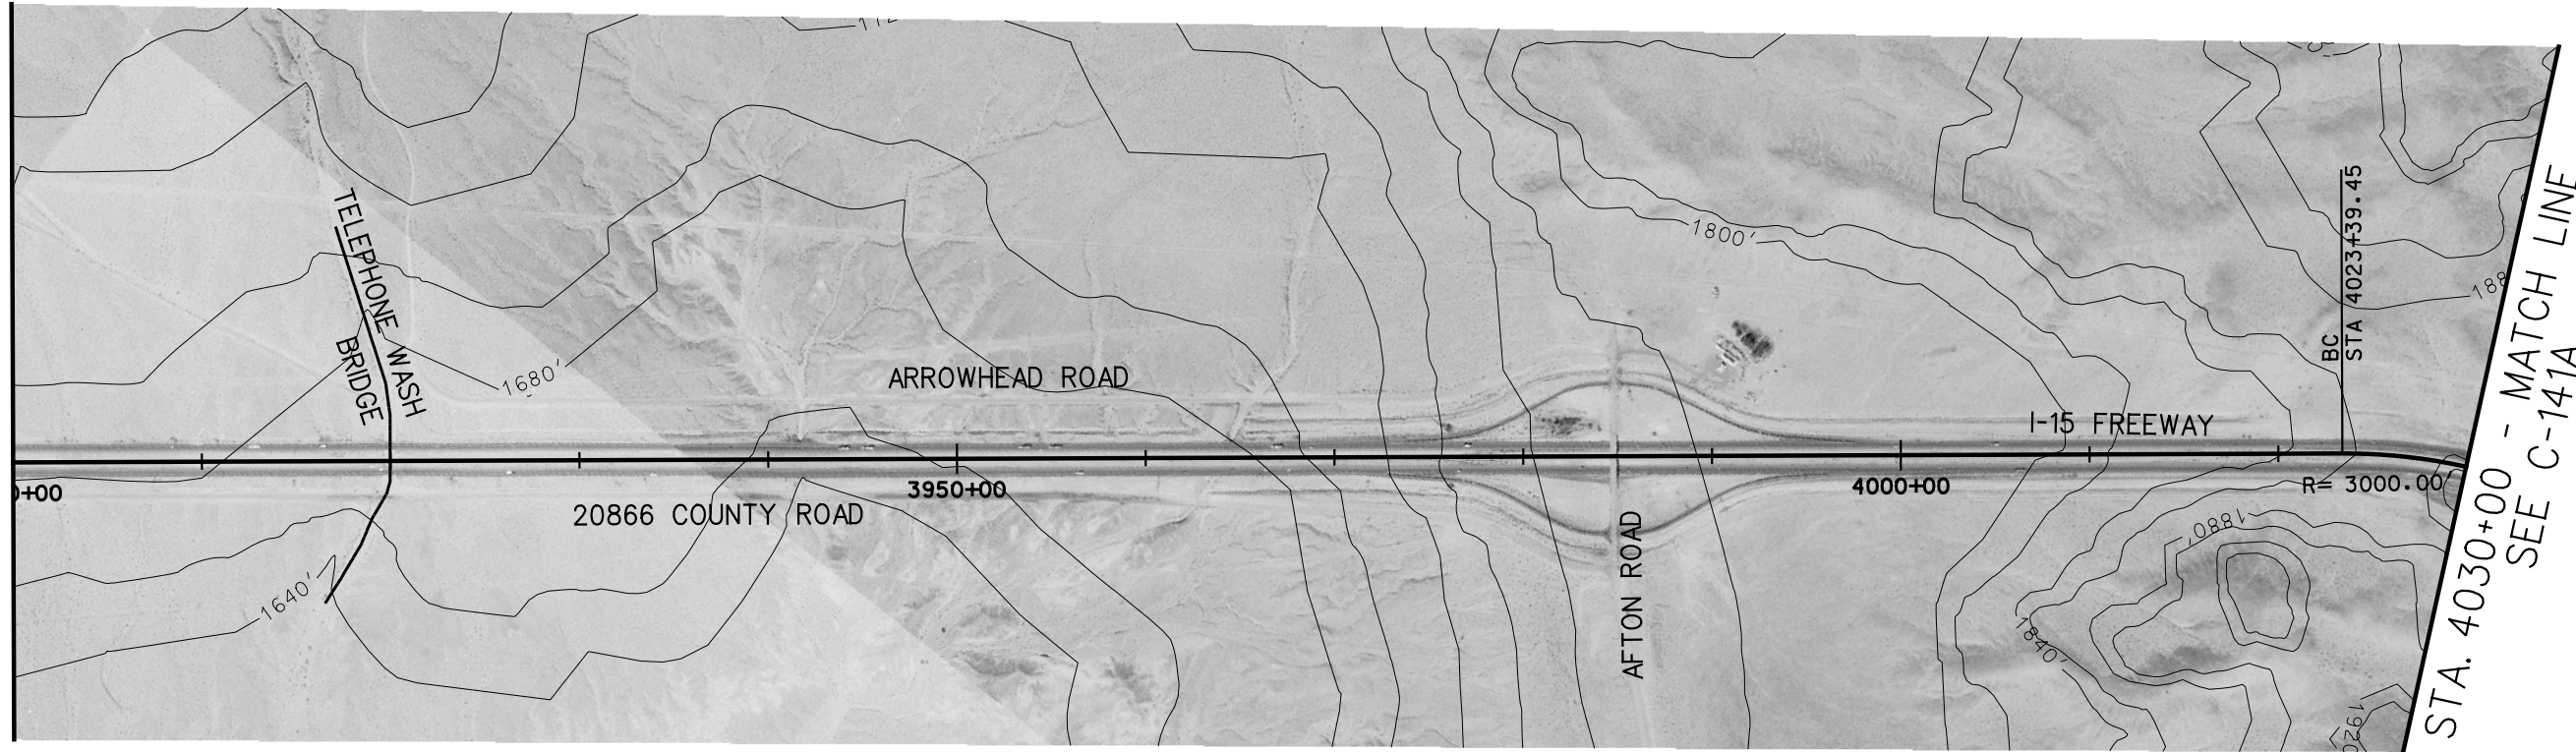


PLAN

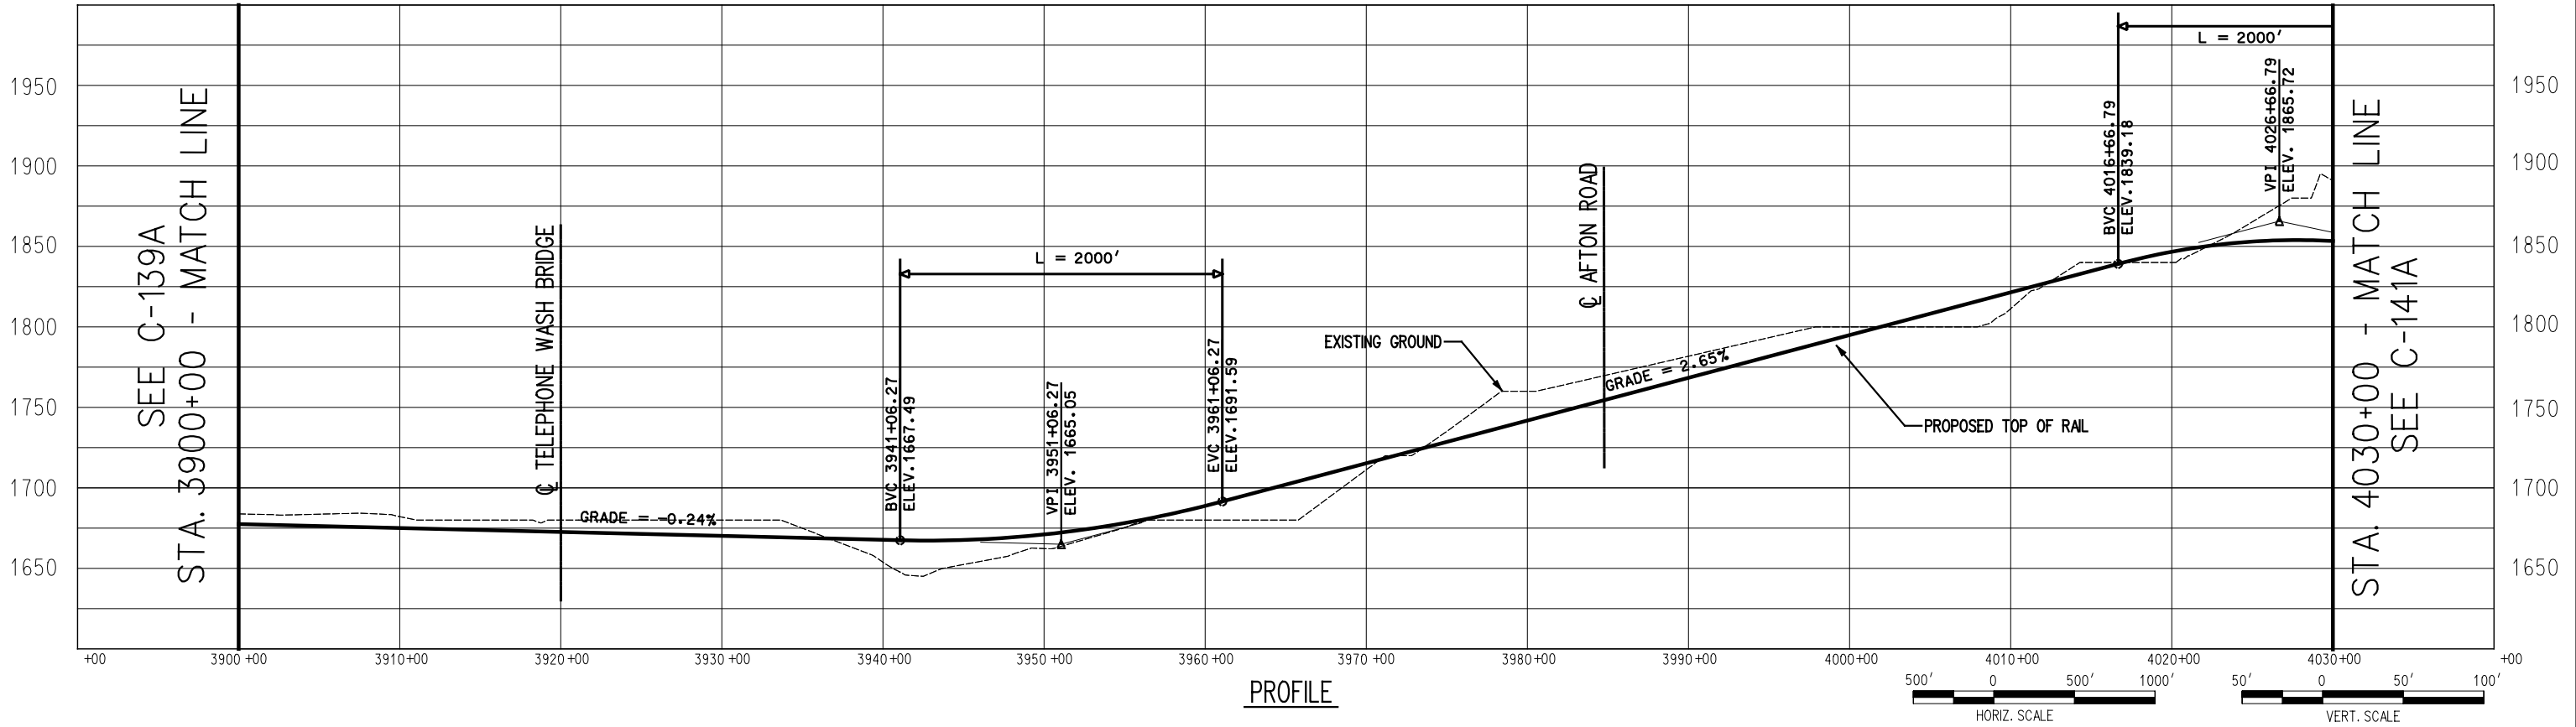


PROFILE

 

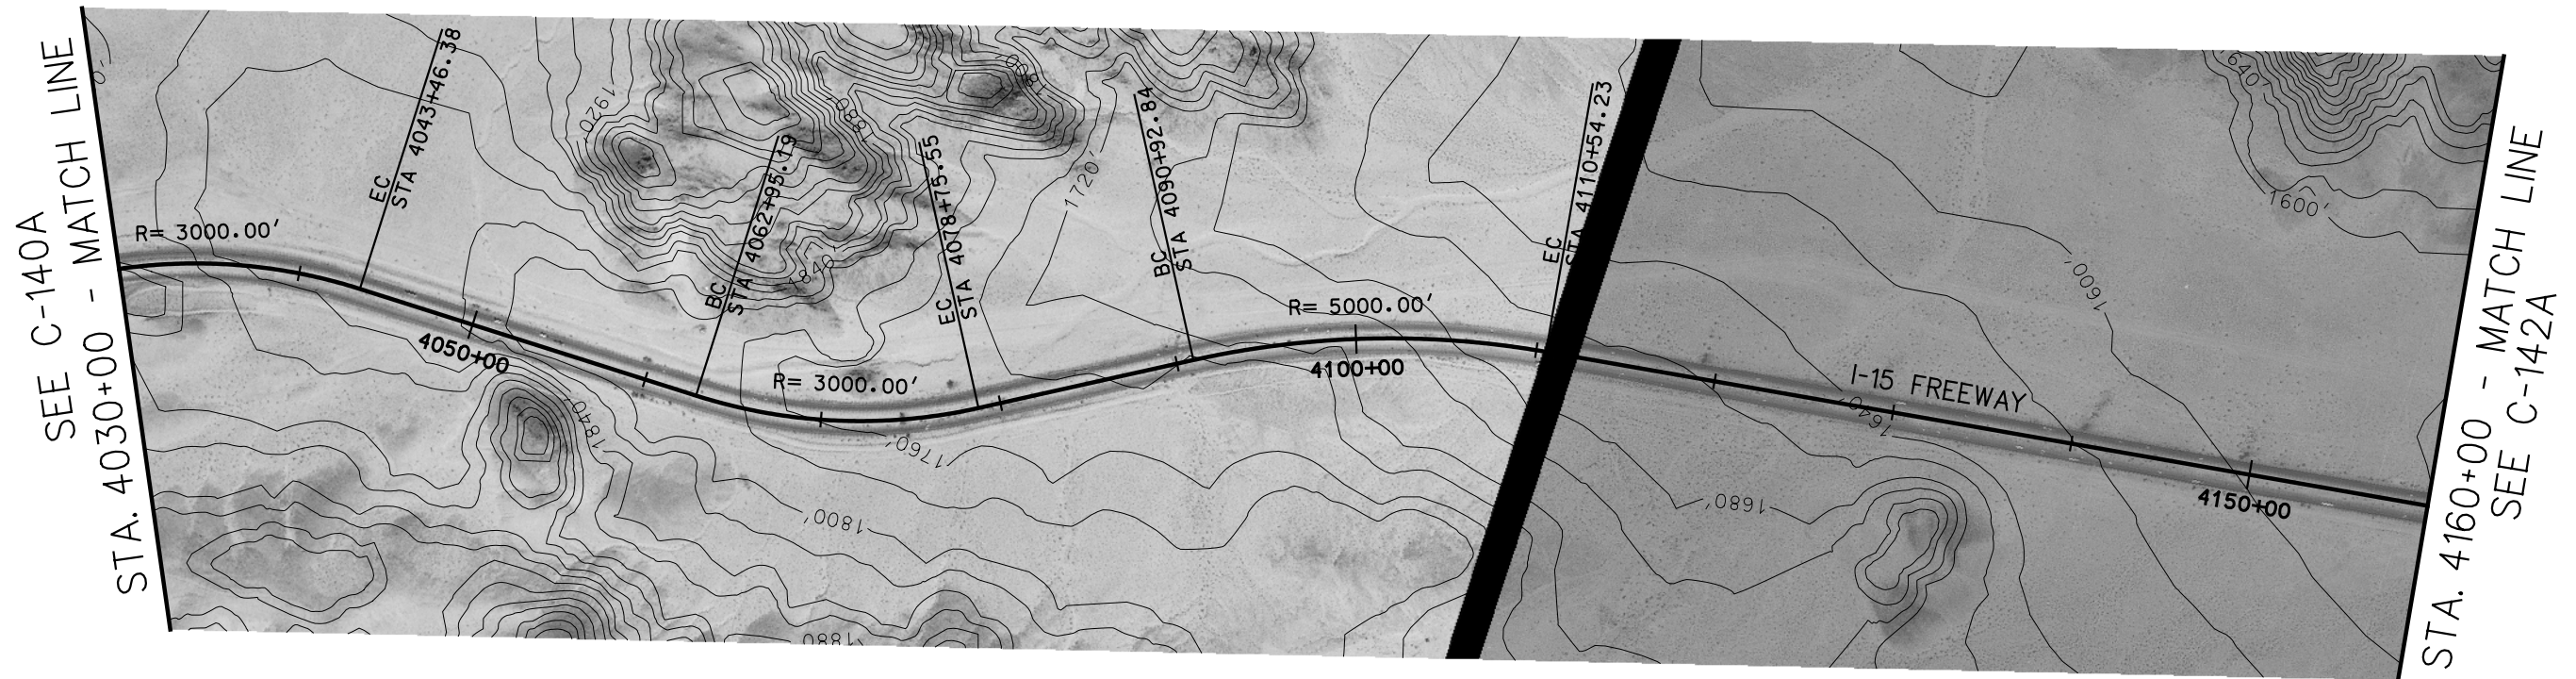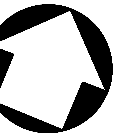

PLAN

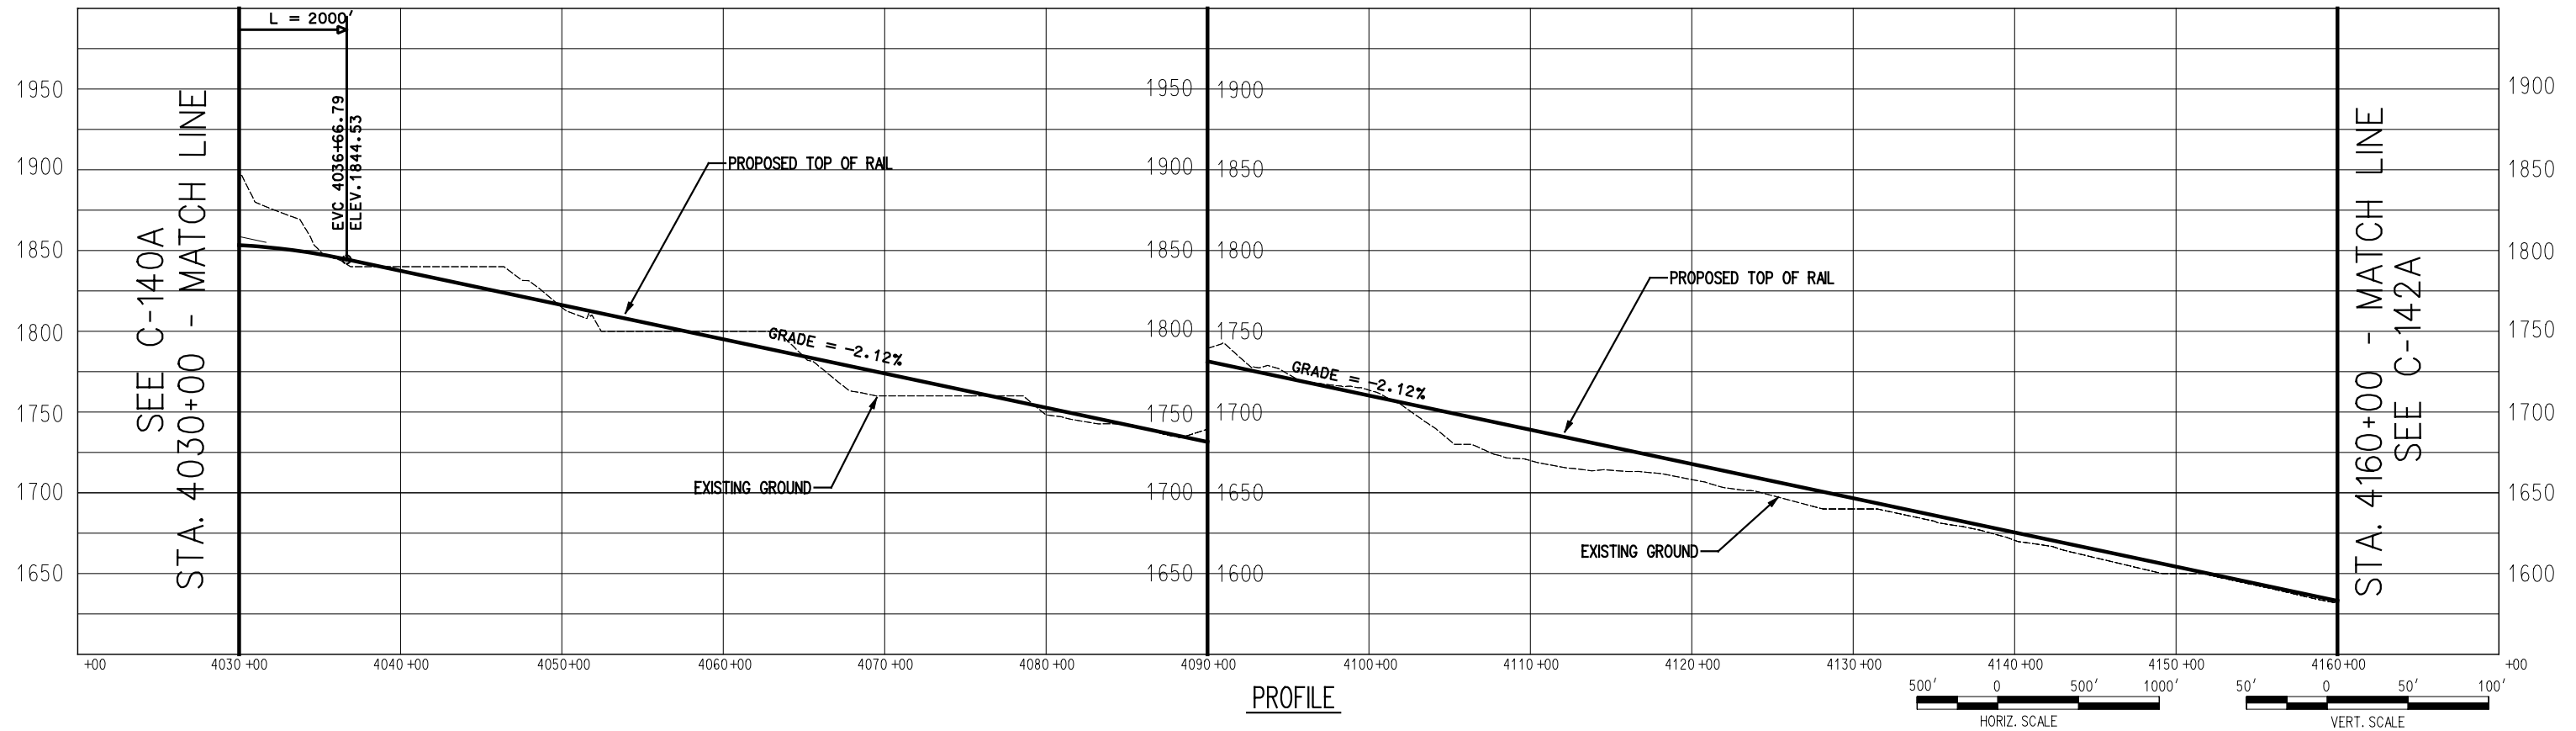

PROFILE



725 SOUTH FIGUEROA STREET, SUITE 2350  
LOS ANGELES, CA 90017

CONFIDENTIAL


DESERTXPRESS

PRELIMINARY CONCEPTUAL ALIGNMENT  
PLAN AND PROFILE  
VICTORVILLE TO LAS VEGAS  
STA 4030+00 TO STA 4160+00  
SEGMENT 3, ALTERNATIVE A


205062G0

DRAWING NO. C-141A REV

DATE 11-17-06

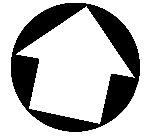


SEE C-141A  
STA. 4160+00 - MATCH LINE

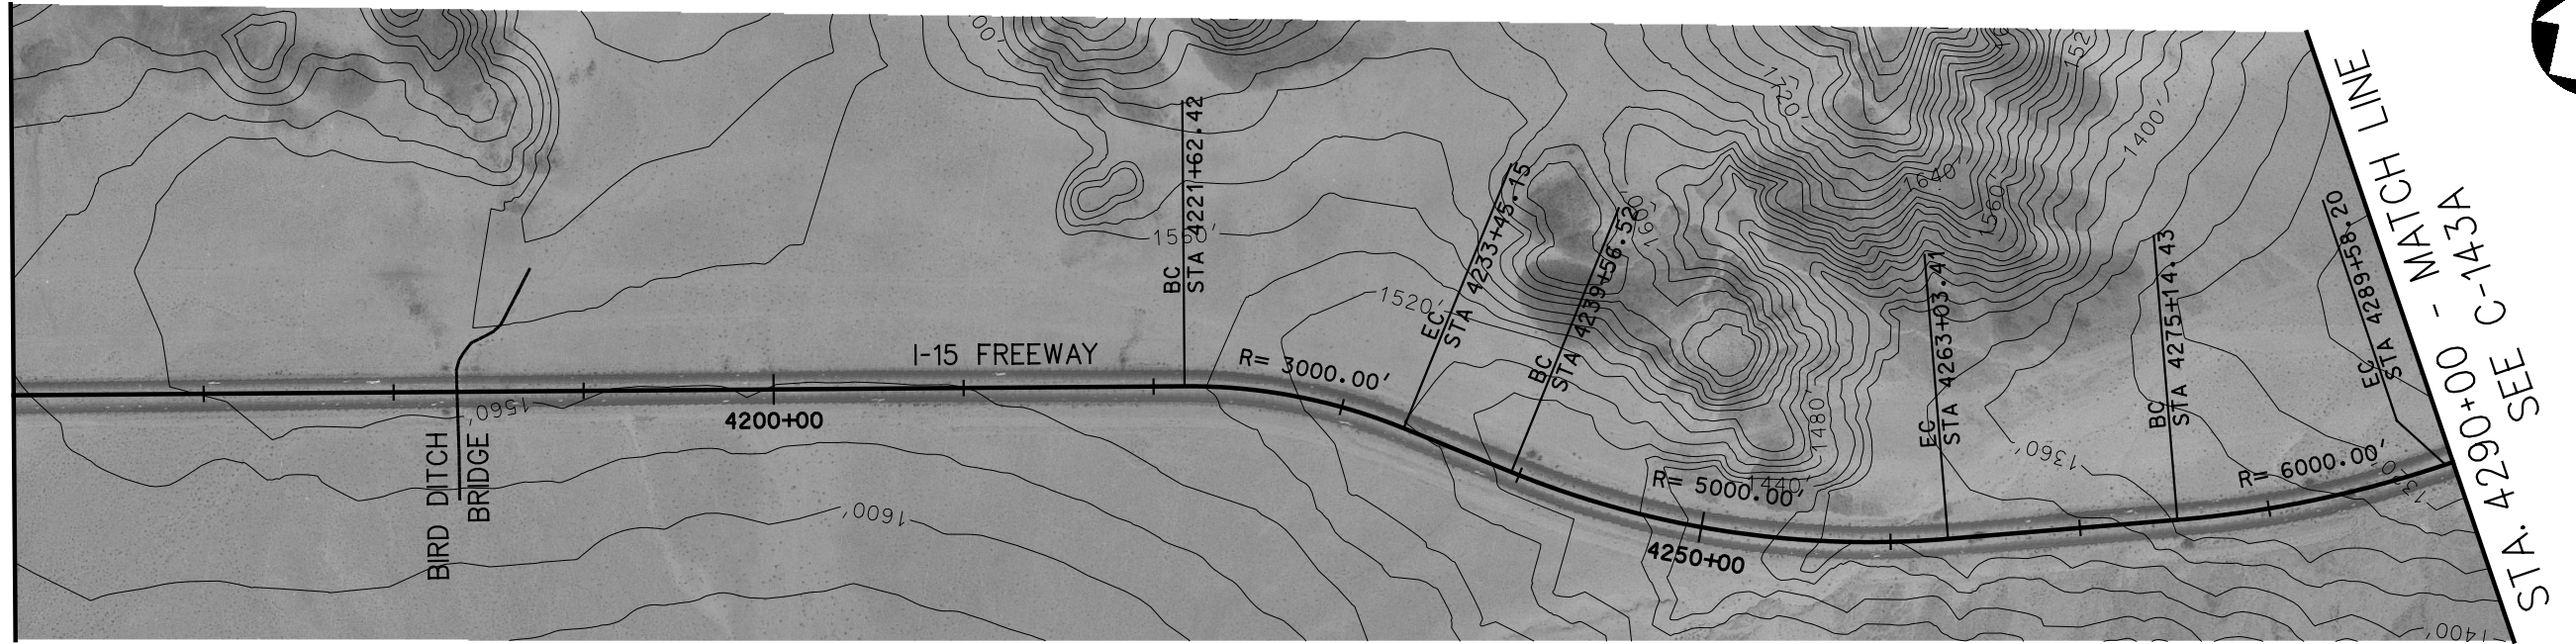

STA. 4290+00 - MATCH LINE  
SEE C-143A


PLAN

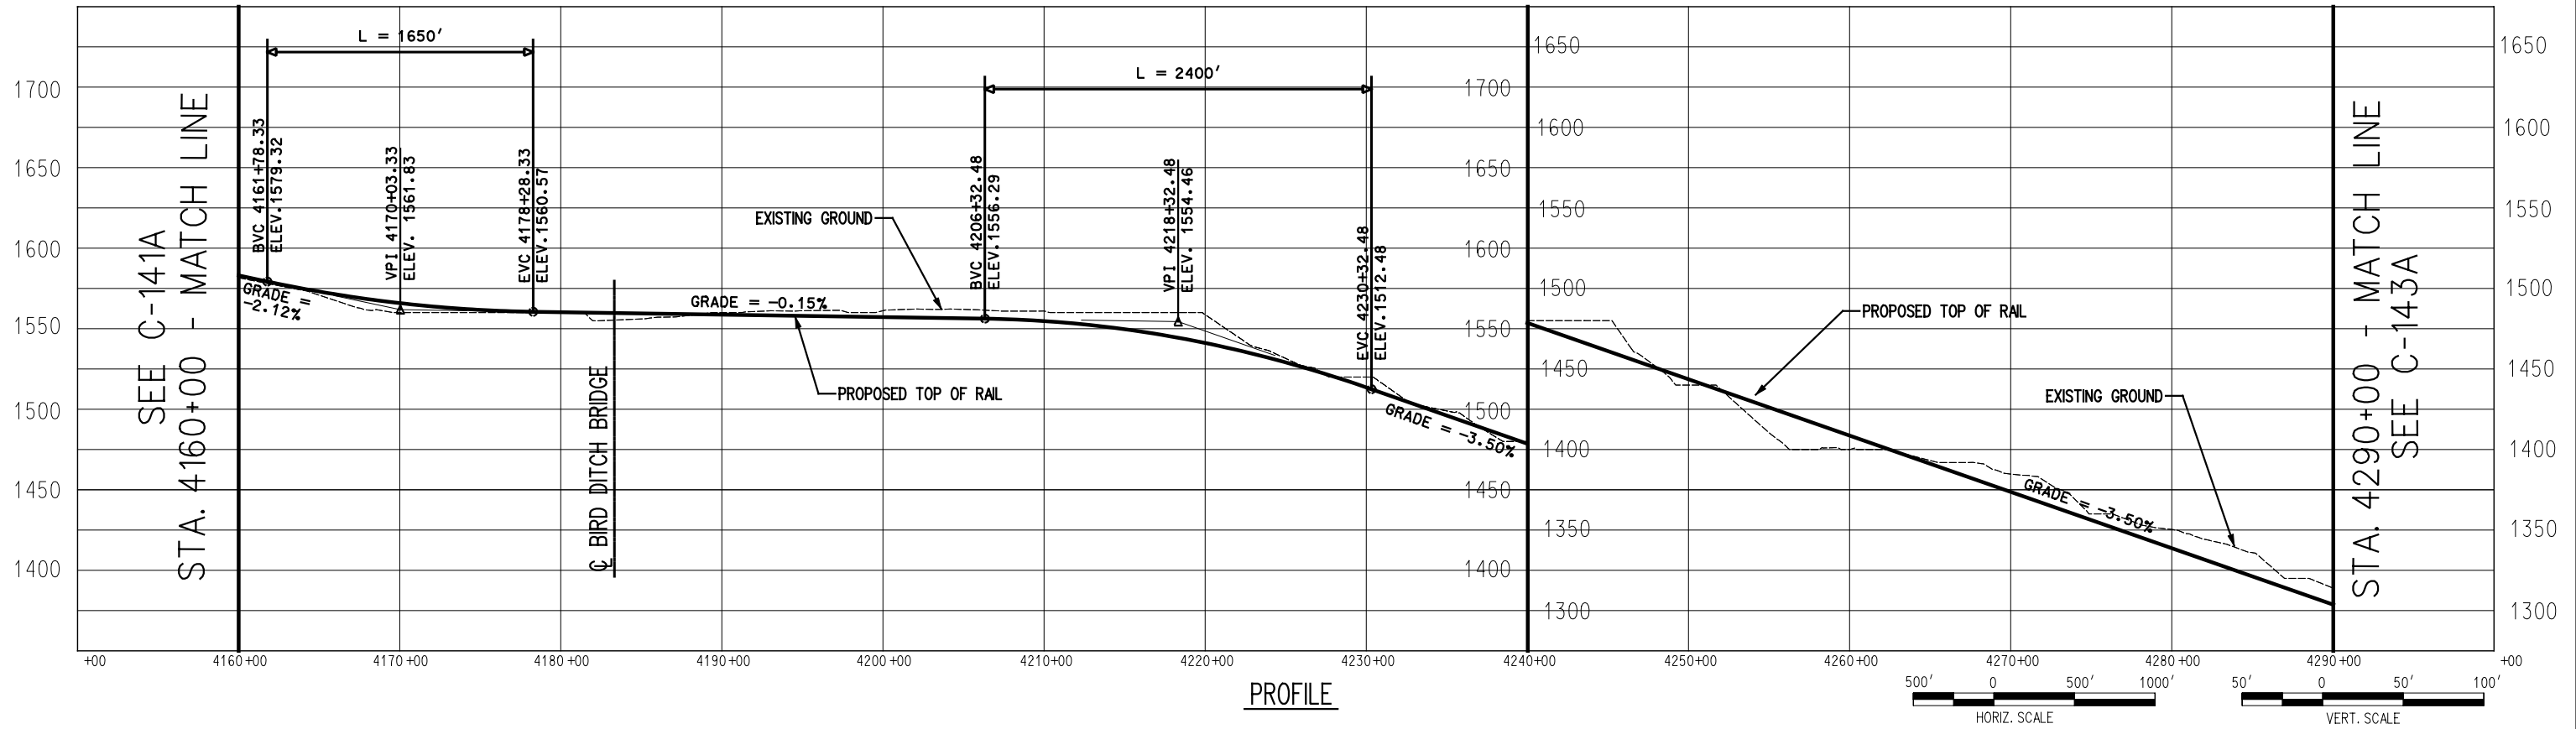

PROFILE


SEE C-141A  
STA. 4160+00 - MATCH LINE

STA. 4290+00 - MATCH LINE  
SEE C-143A

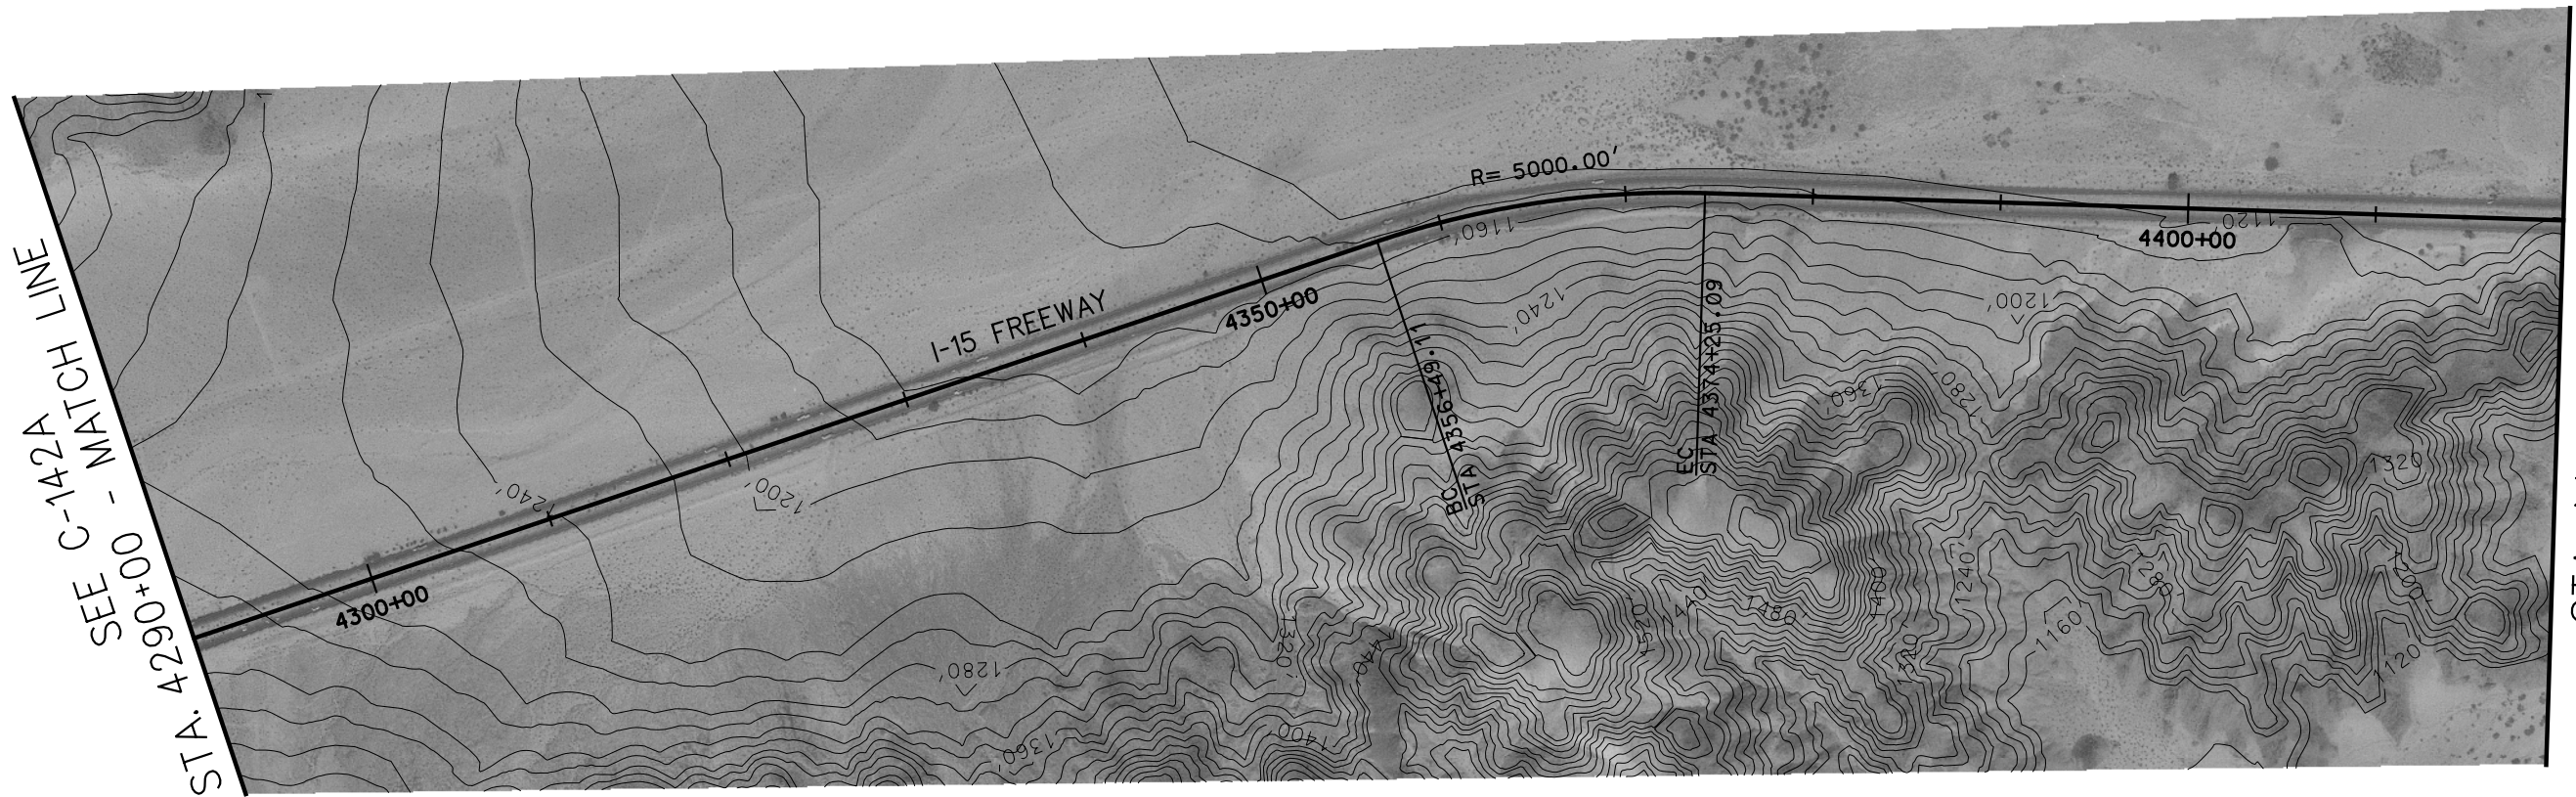


SEE C-142A  
STA. 4290+00 - MATCH LINE

STA. 4420+00 - MATCH LINE  
SEE C-144A

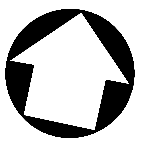


PLAN

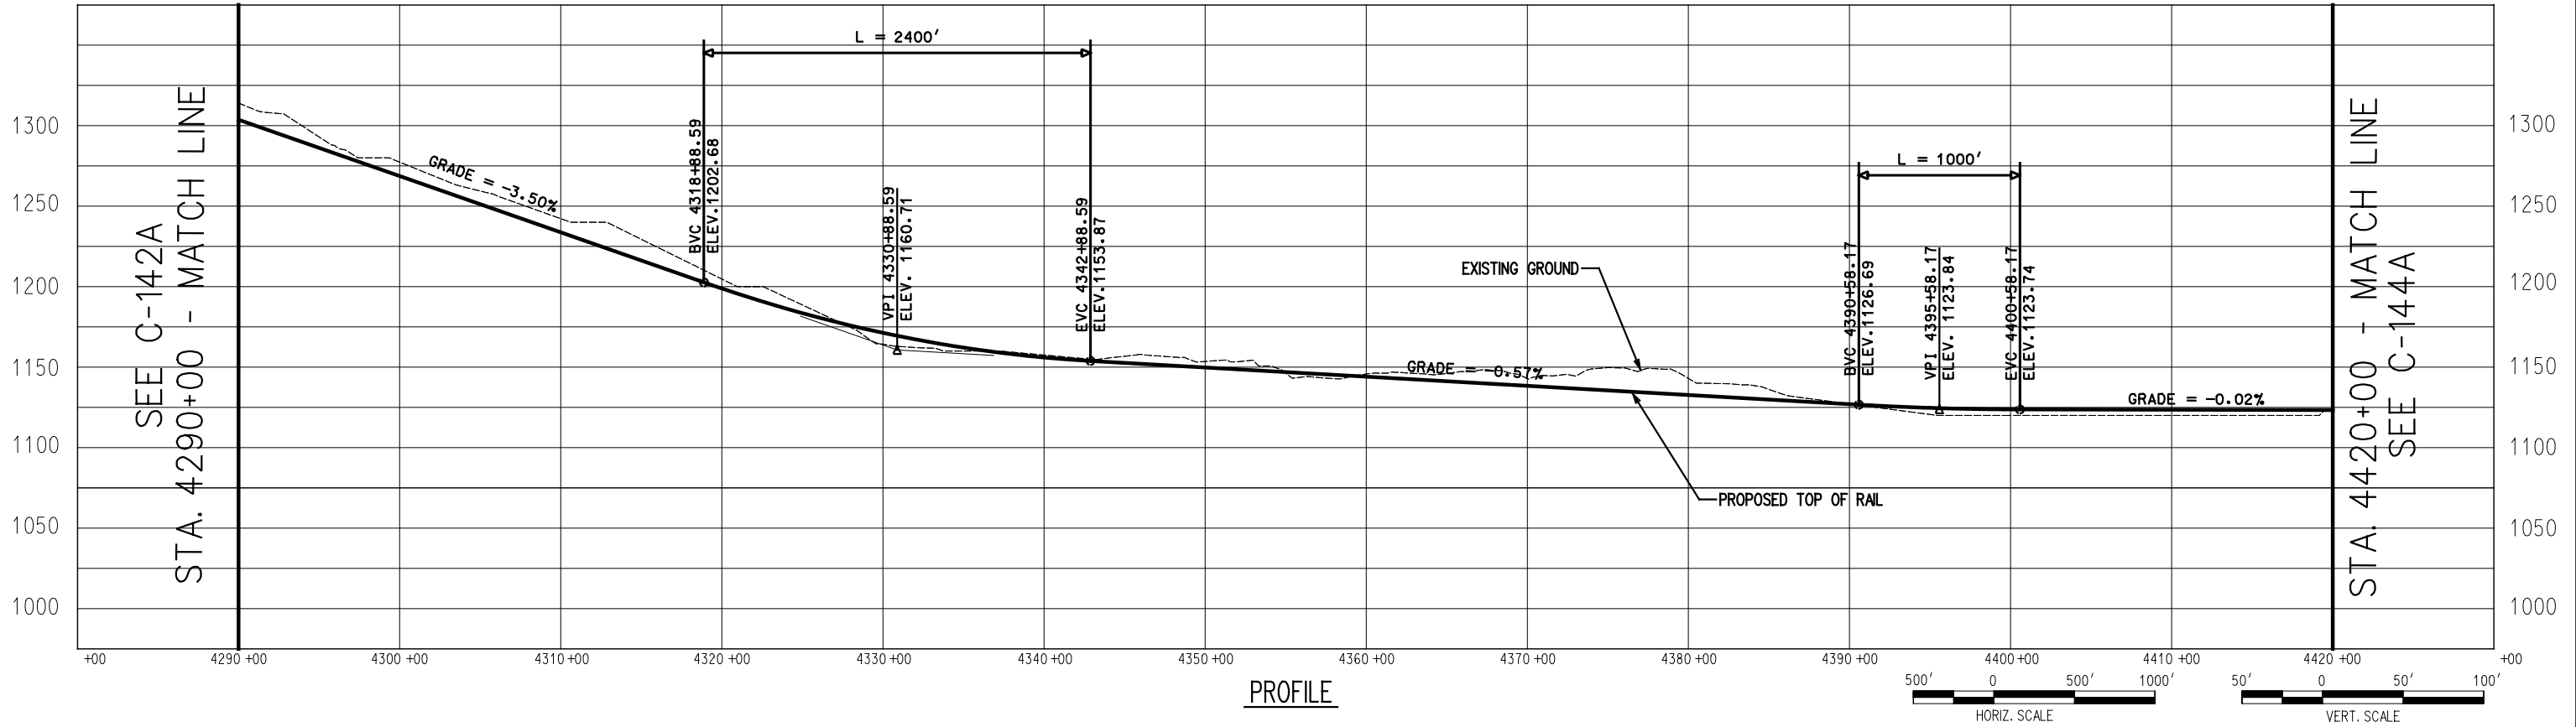



SEE C-142A  
STA. 4290+00 - MATCH LINE

STA. 4420+00 - MATCH LINE  
SEE C-144A


PROFILE

 



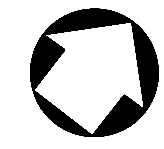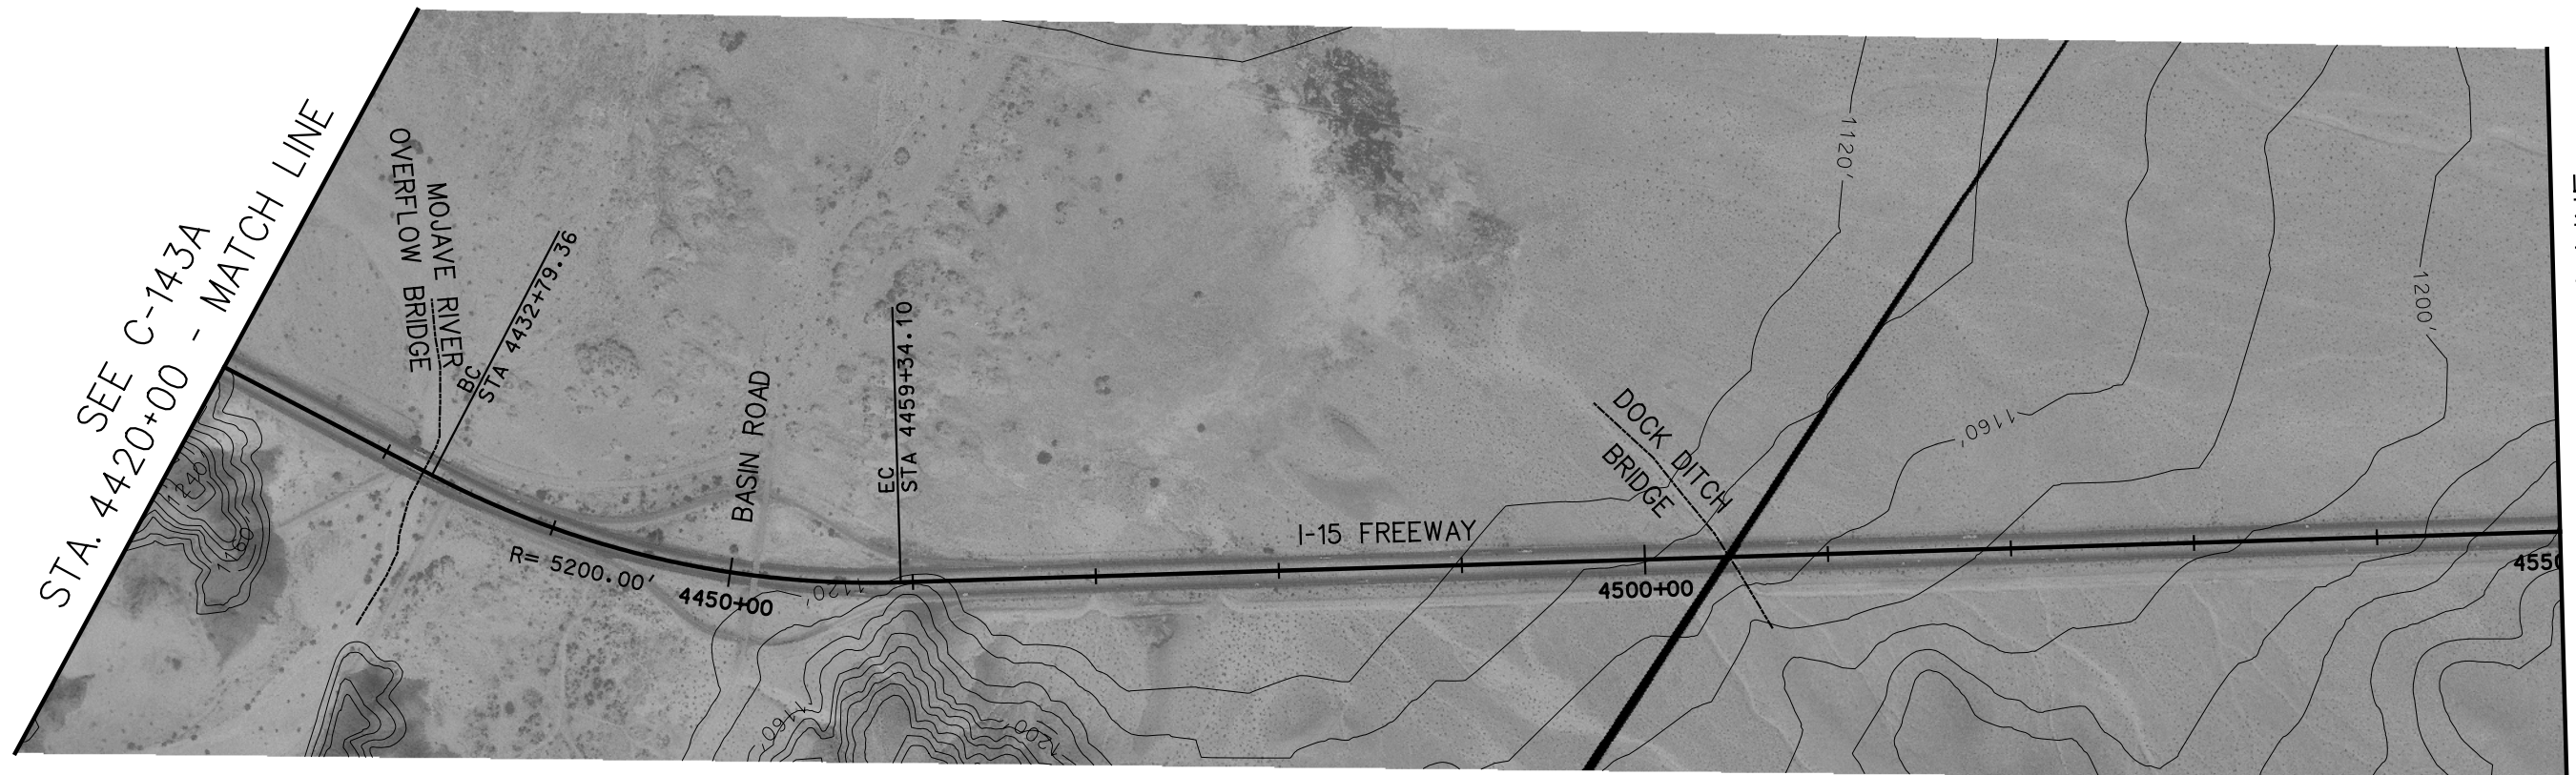


PLAN

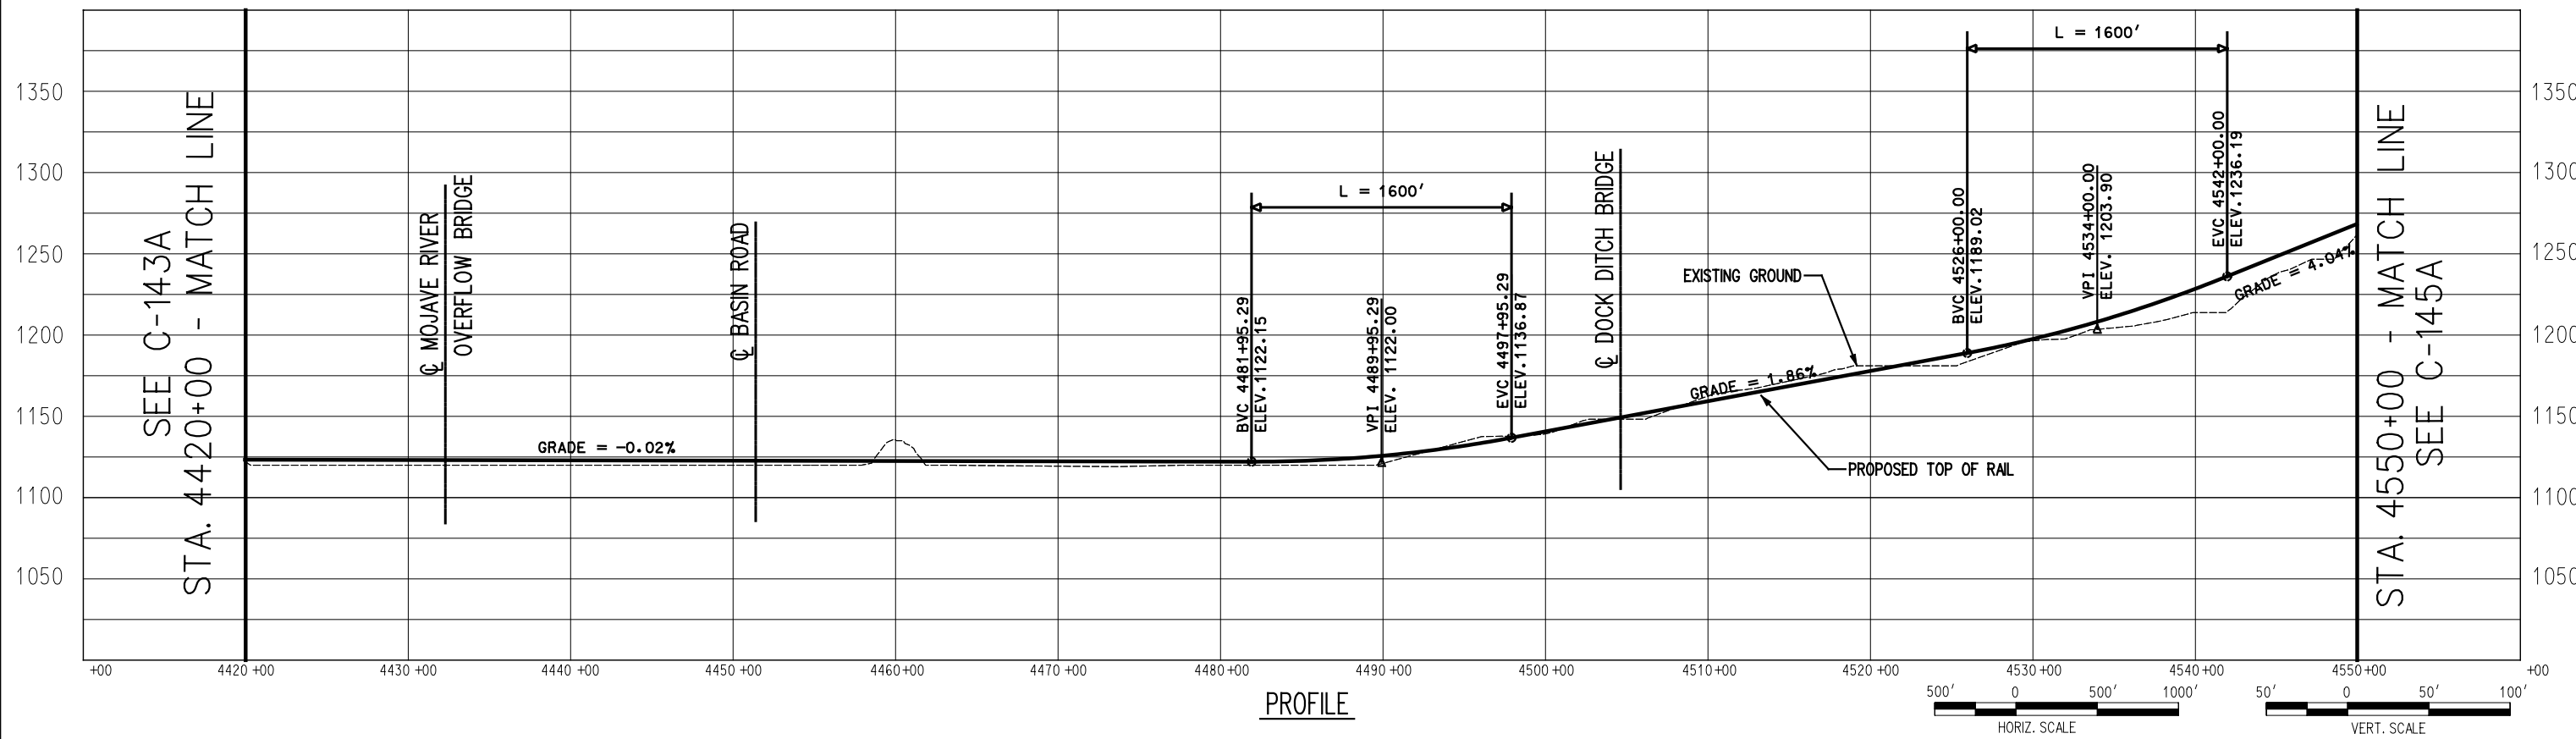


PROFILE

SEE C-144A  
STA. 4550+00 - MATCH LINE

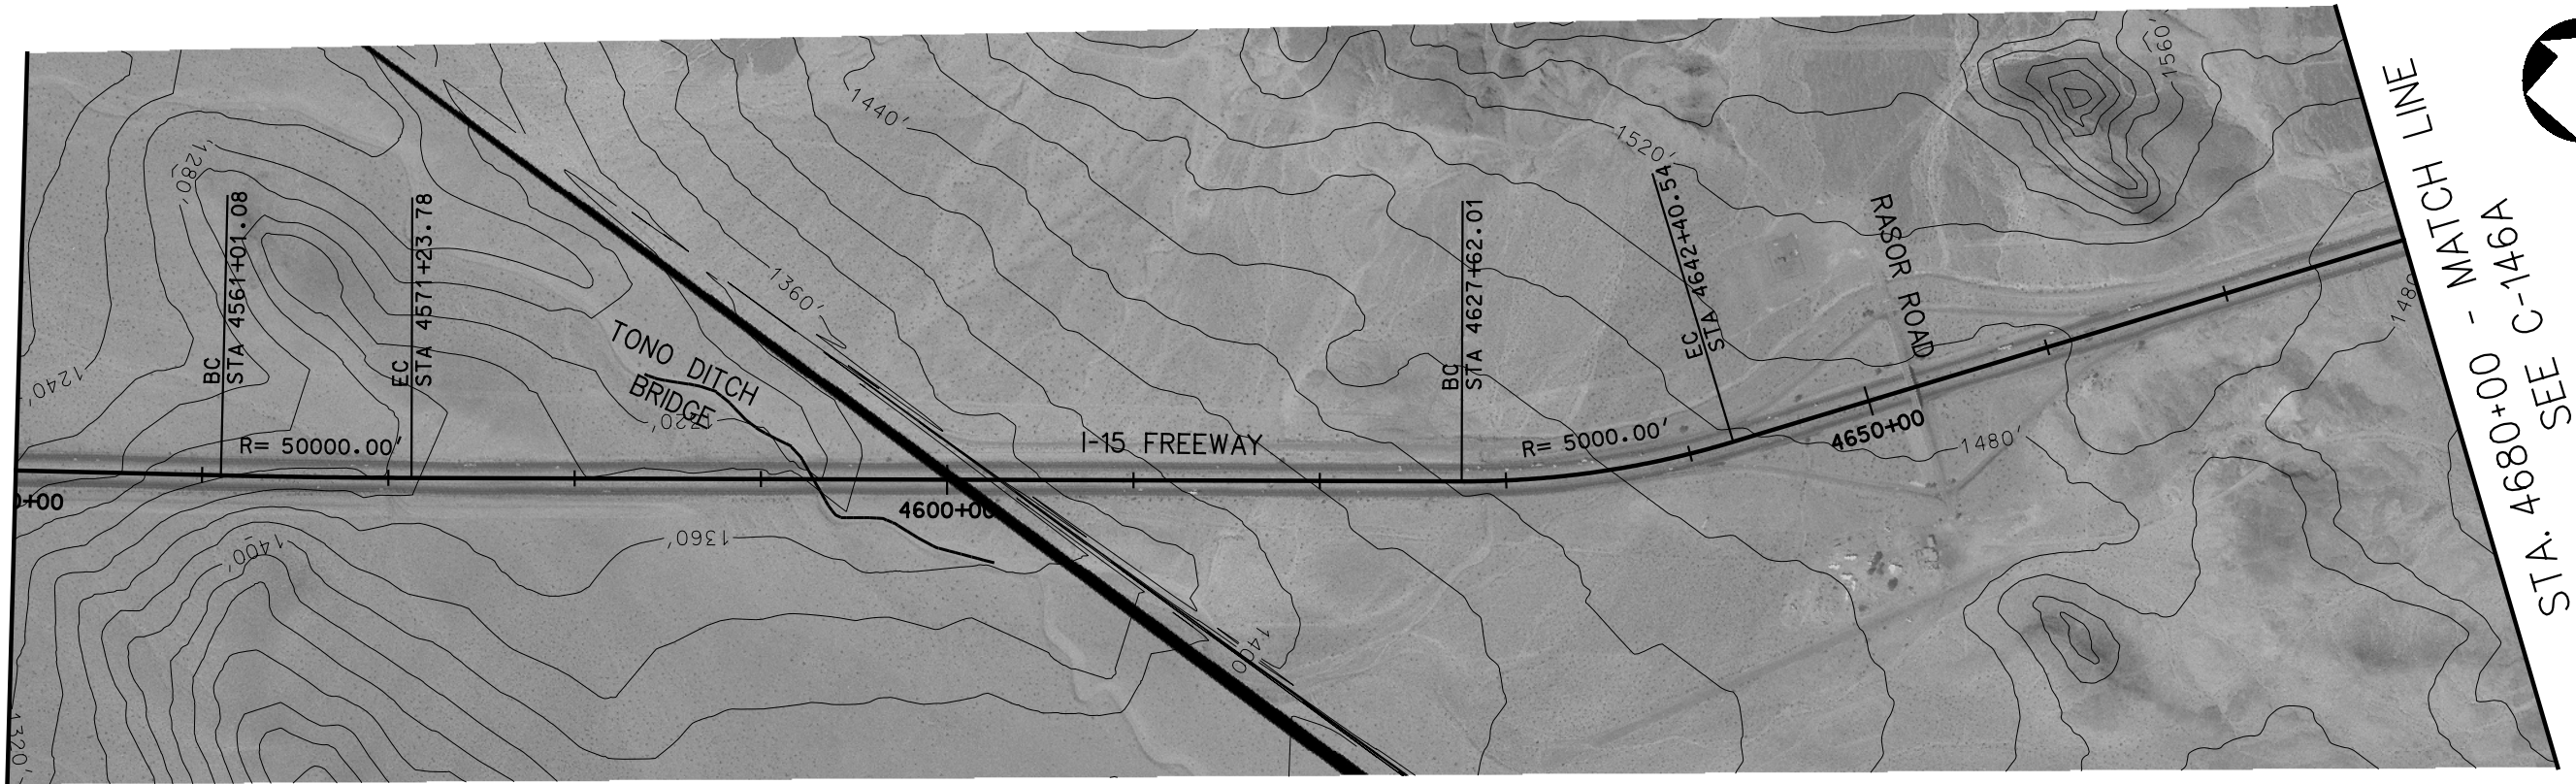

MATCH LINE  
STA. 4680+00 - MATCH LINE  
SEE C-146A

PLAN

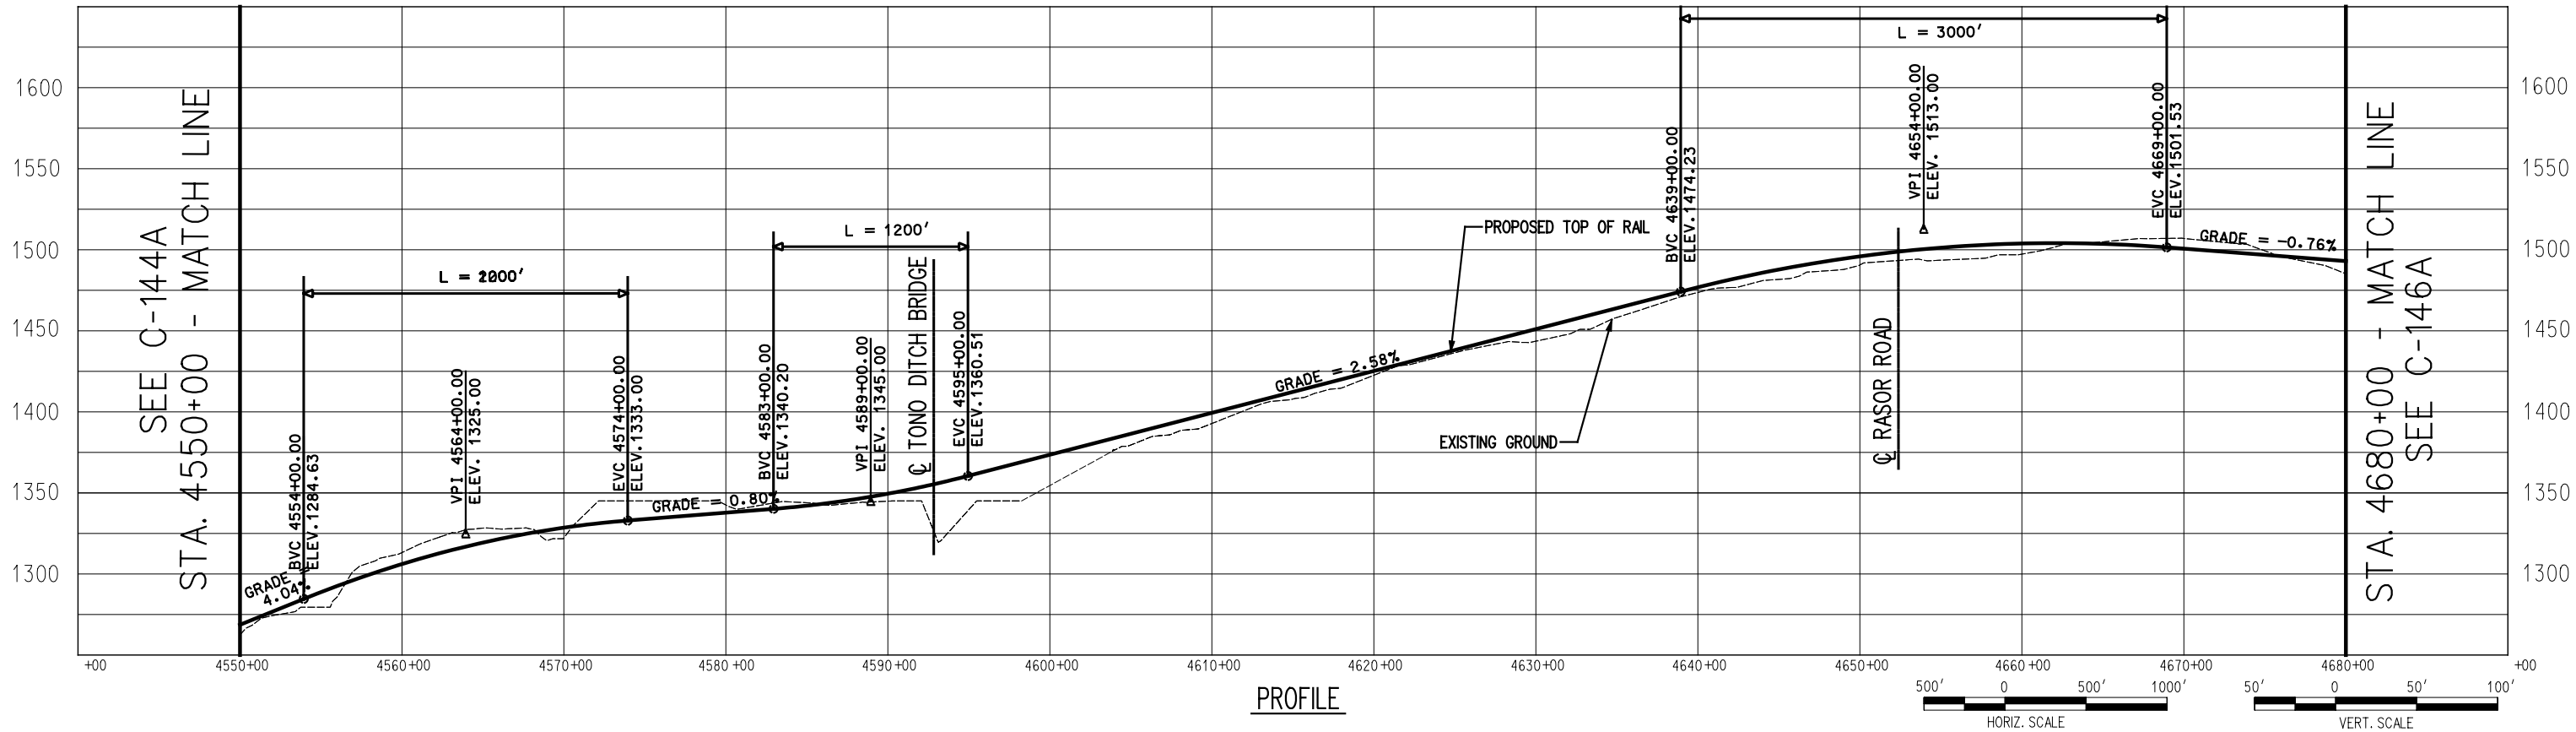

PROFILE

SEE C-144A  
STA. 4550+00 - MATCH LINE


MATCH LINE  
STA. 4680+00 - MATCH LINE  
SEE C-146A

SEE C-145A  
STA. 4680+00 - MATCH LINE




STA. 4810+00 - MATCH LINE  
SEE C-147A


PLAN

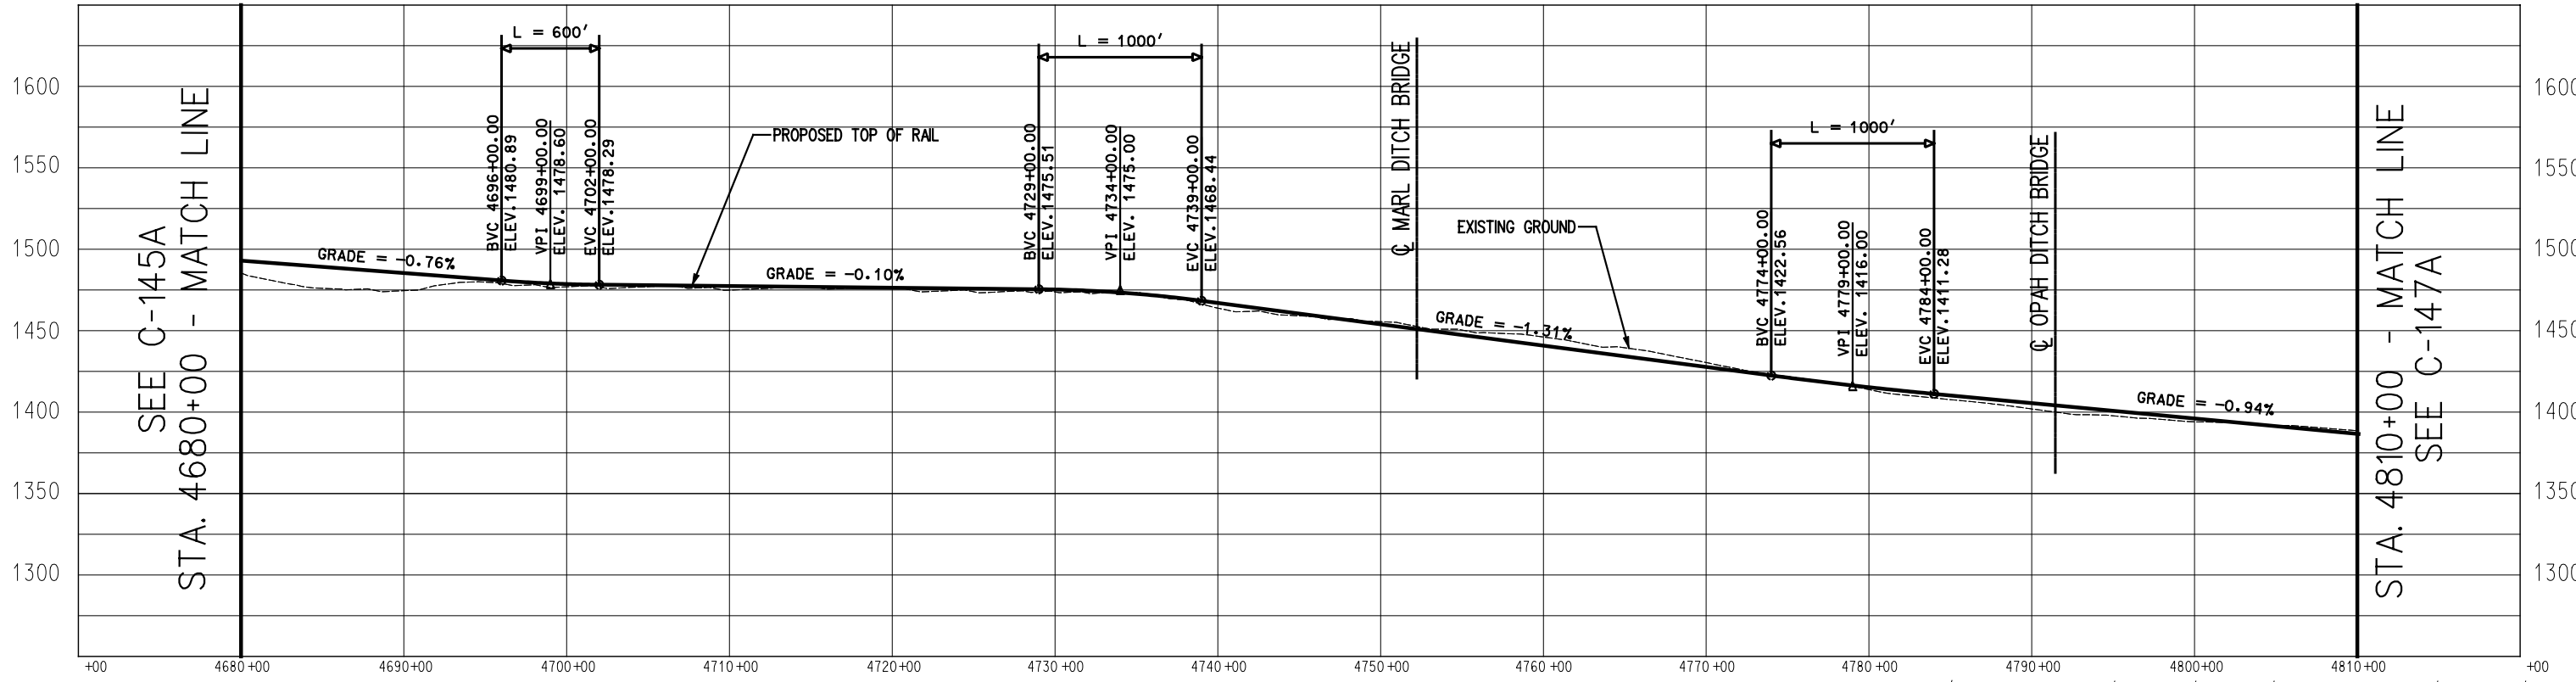

PROFILE

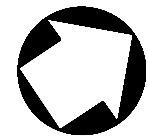


SEE C-146A  
STA. 4810+00 - MATCH LINE

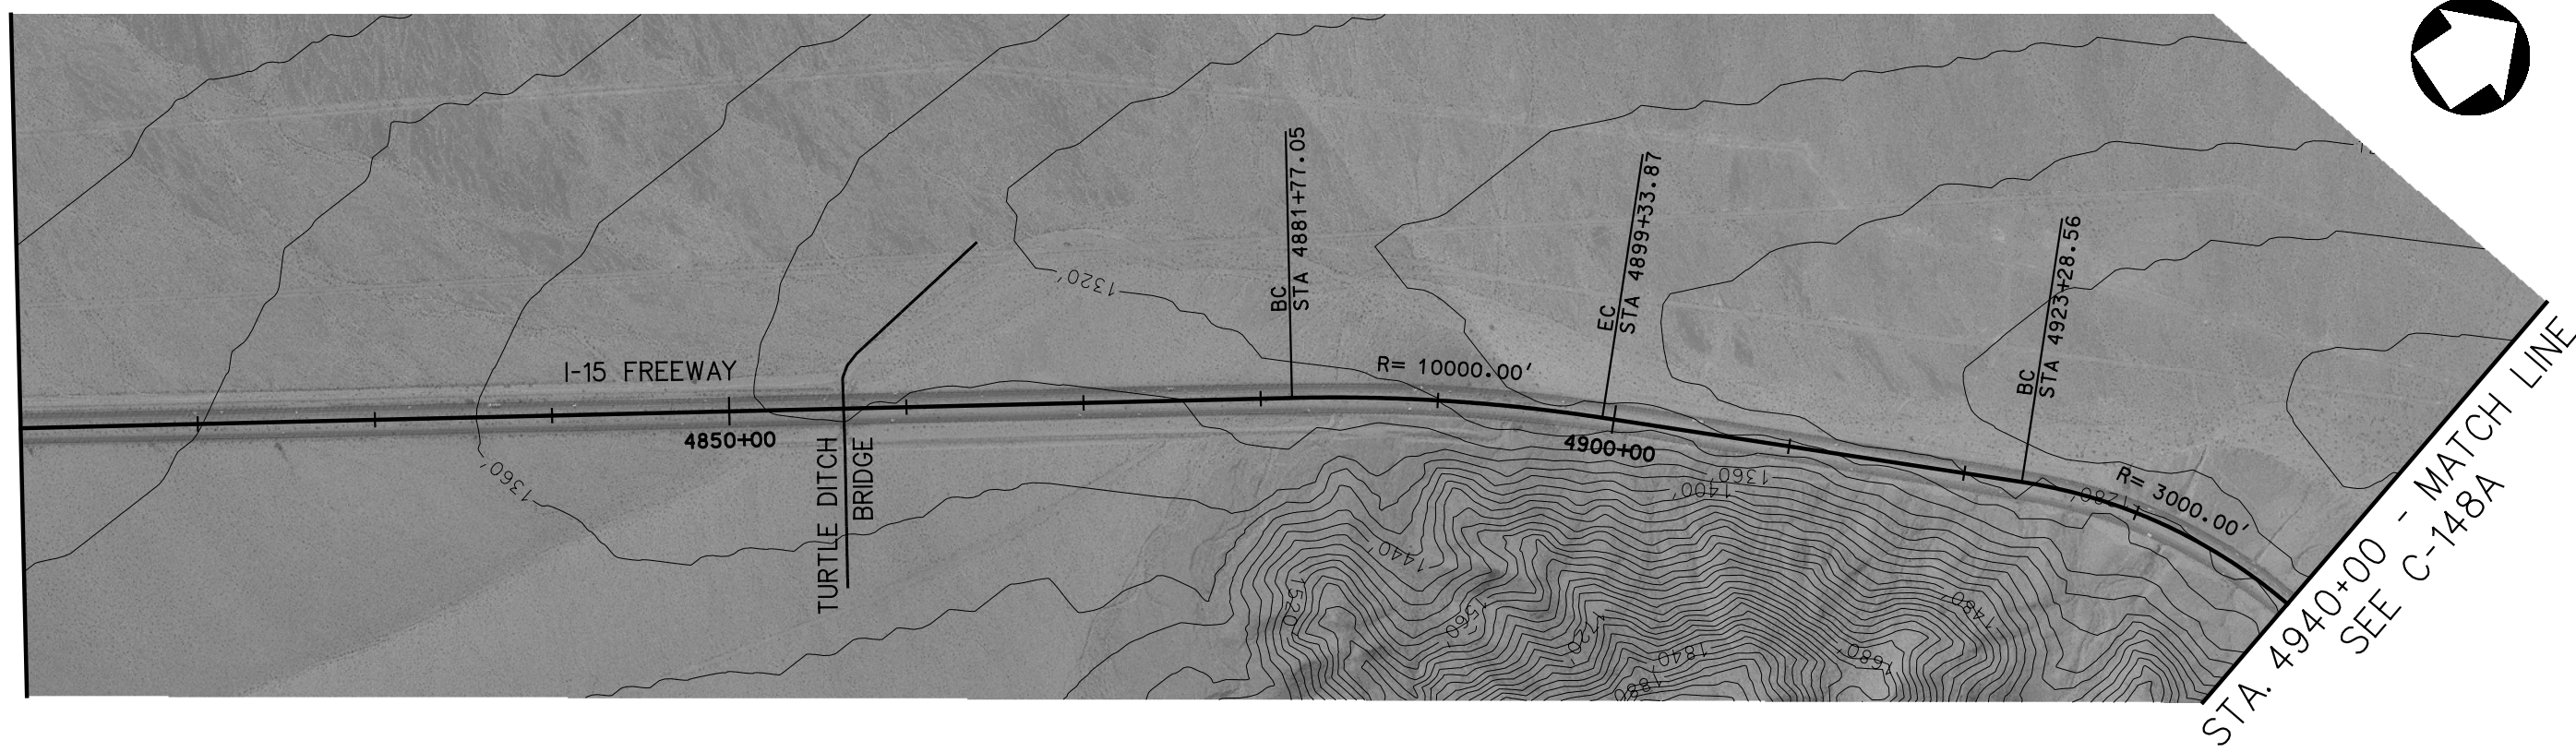

STA. 4940+00 - MATCH LINE  
SEE C-148A


PLAN

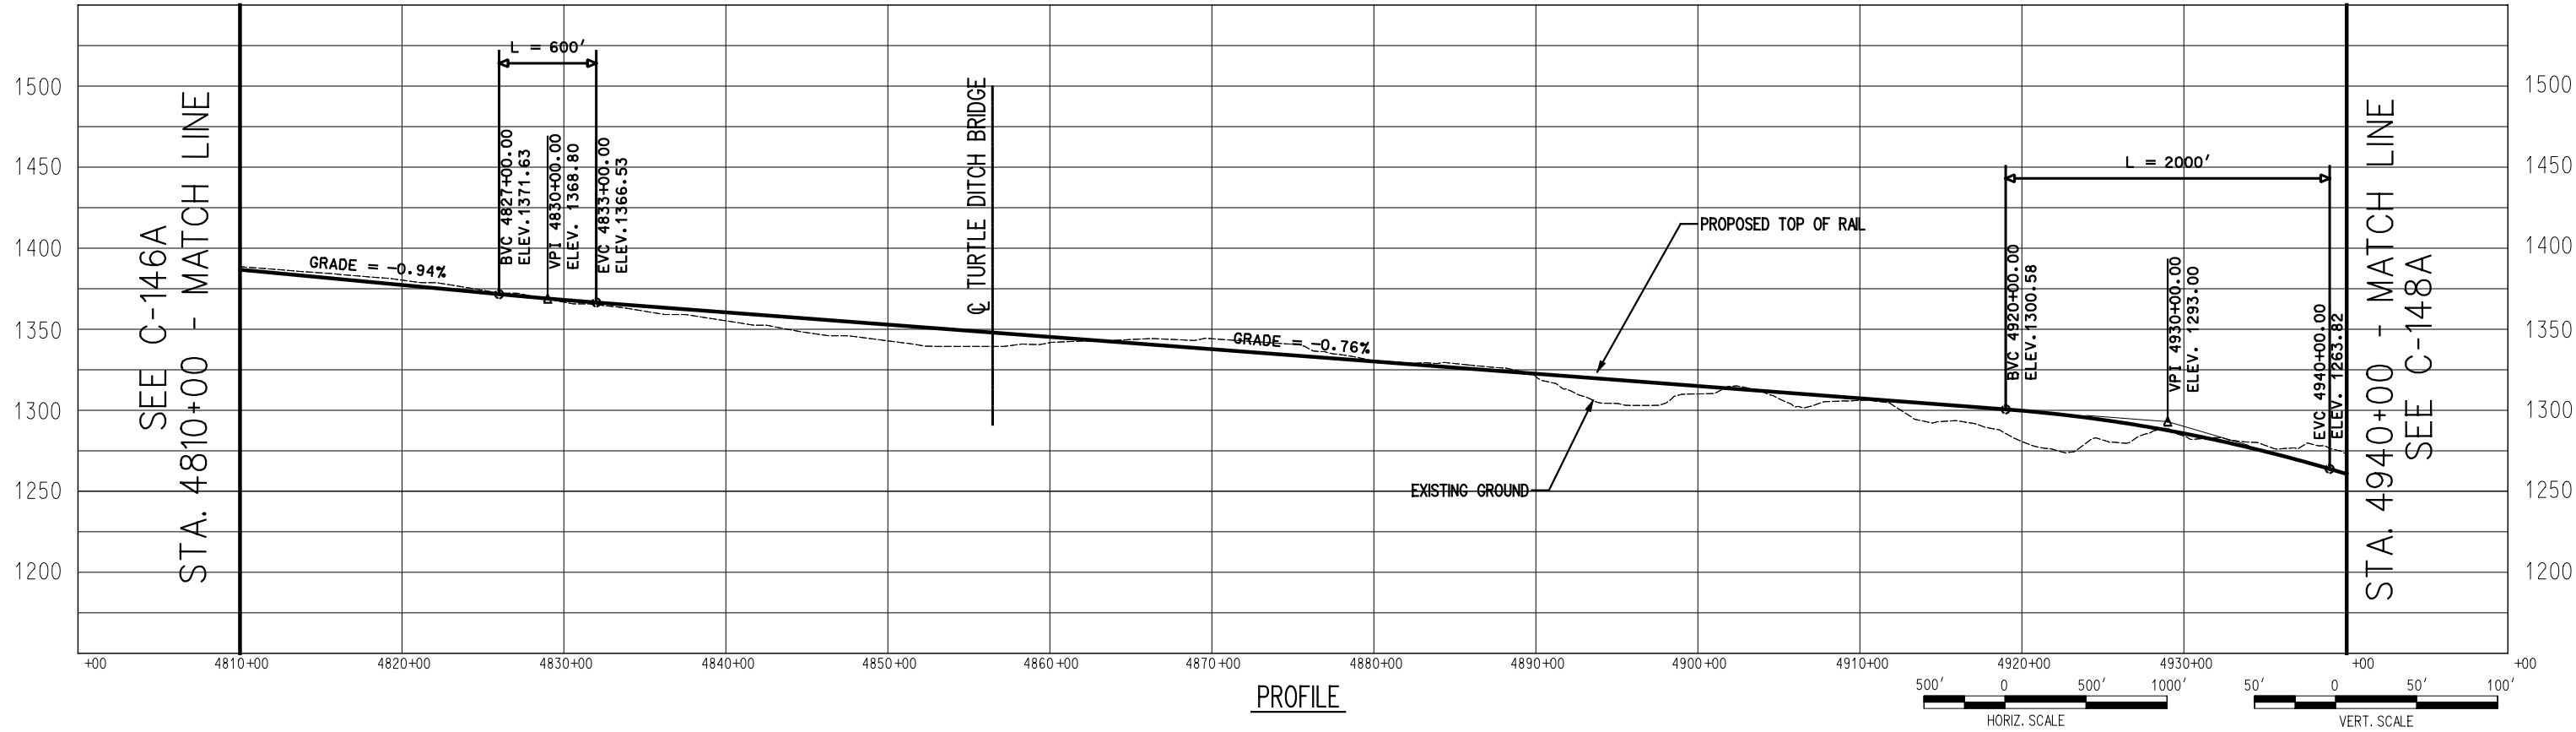


PROFILE

SEE C-146A  
STA. 4810+00 - MATCH LINE

STA. 4940+00 - MATCH LINE  
SEE C-148A

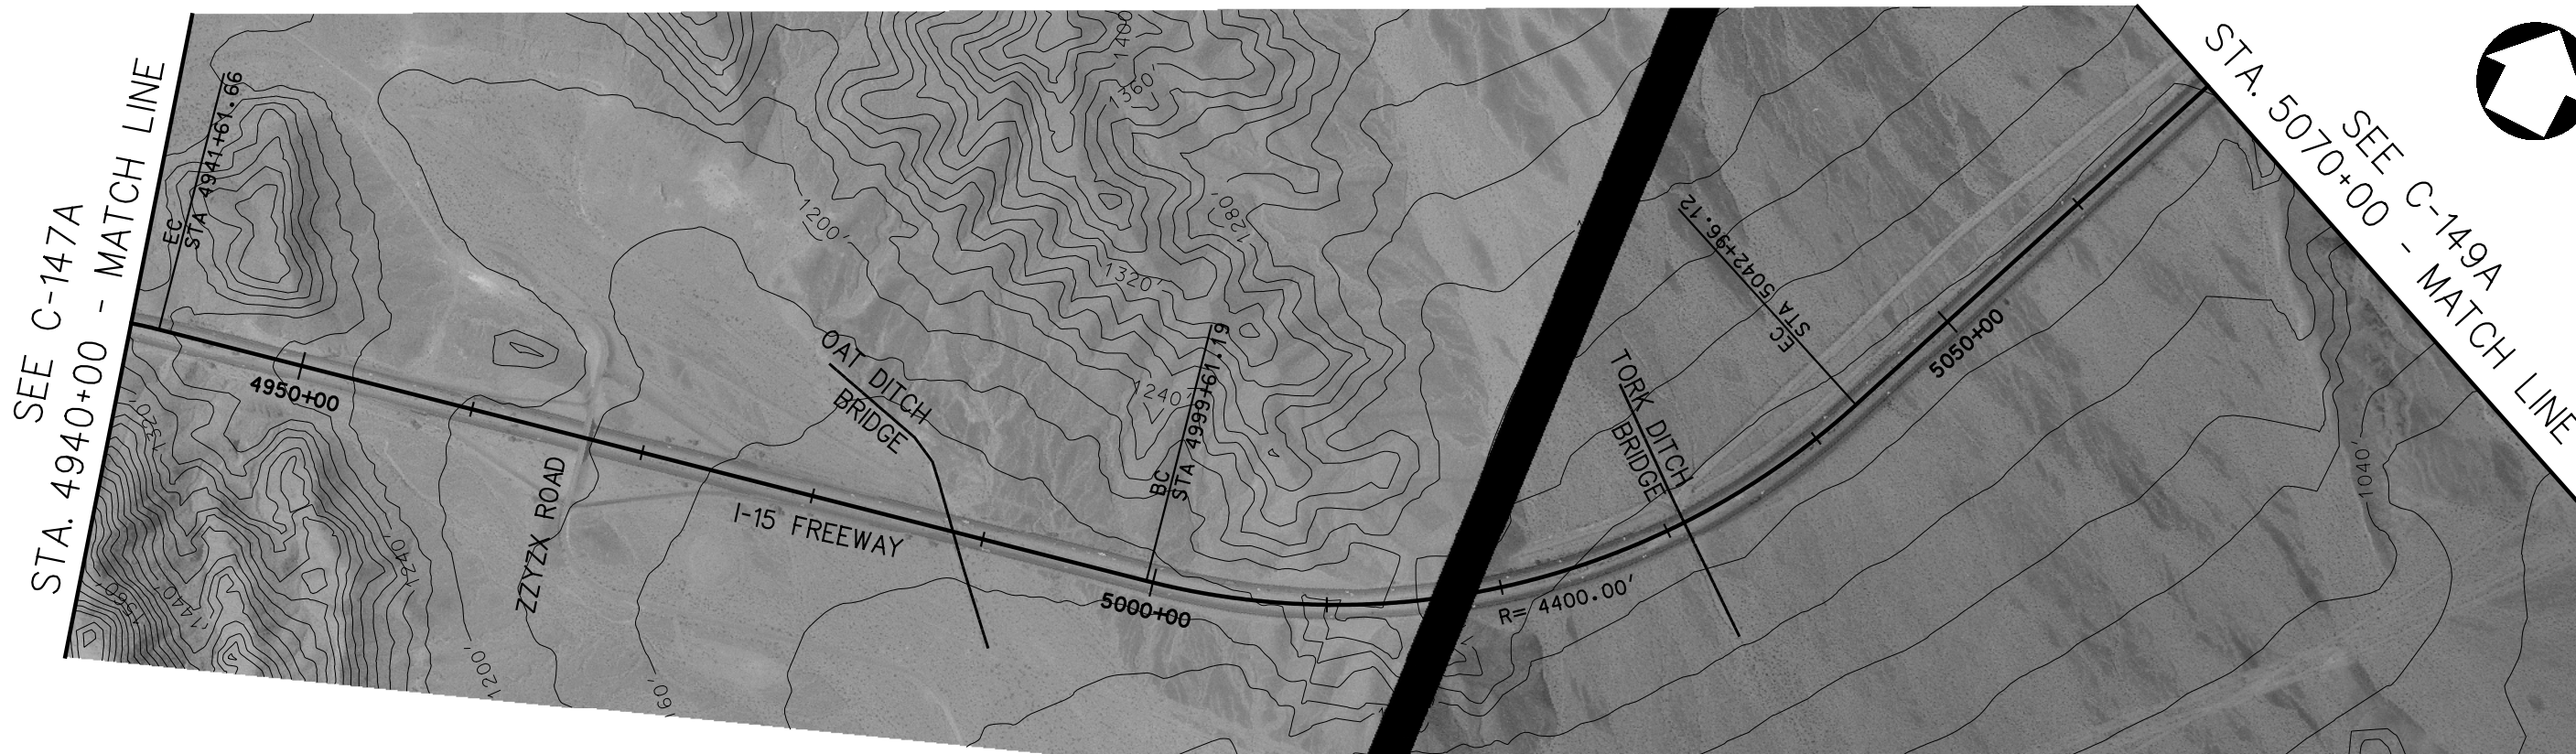

PLAN

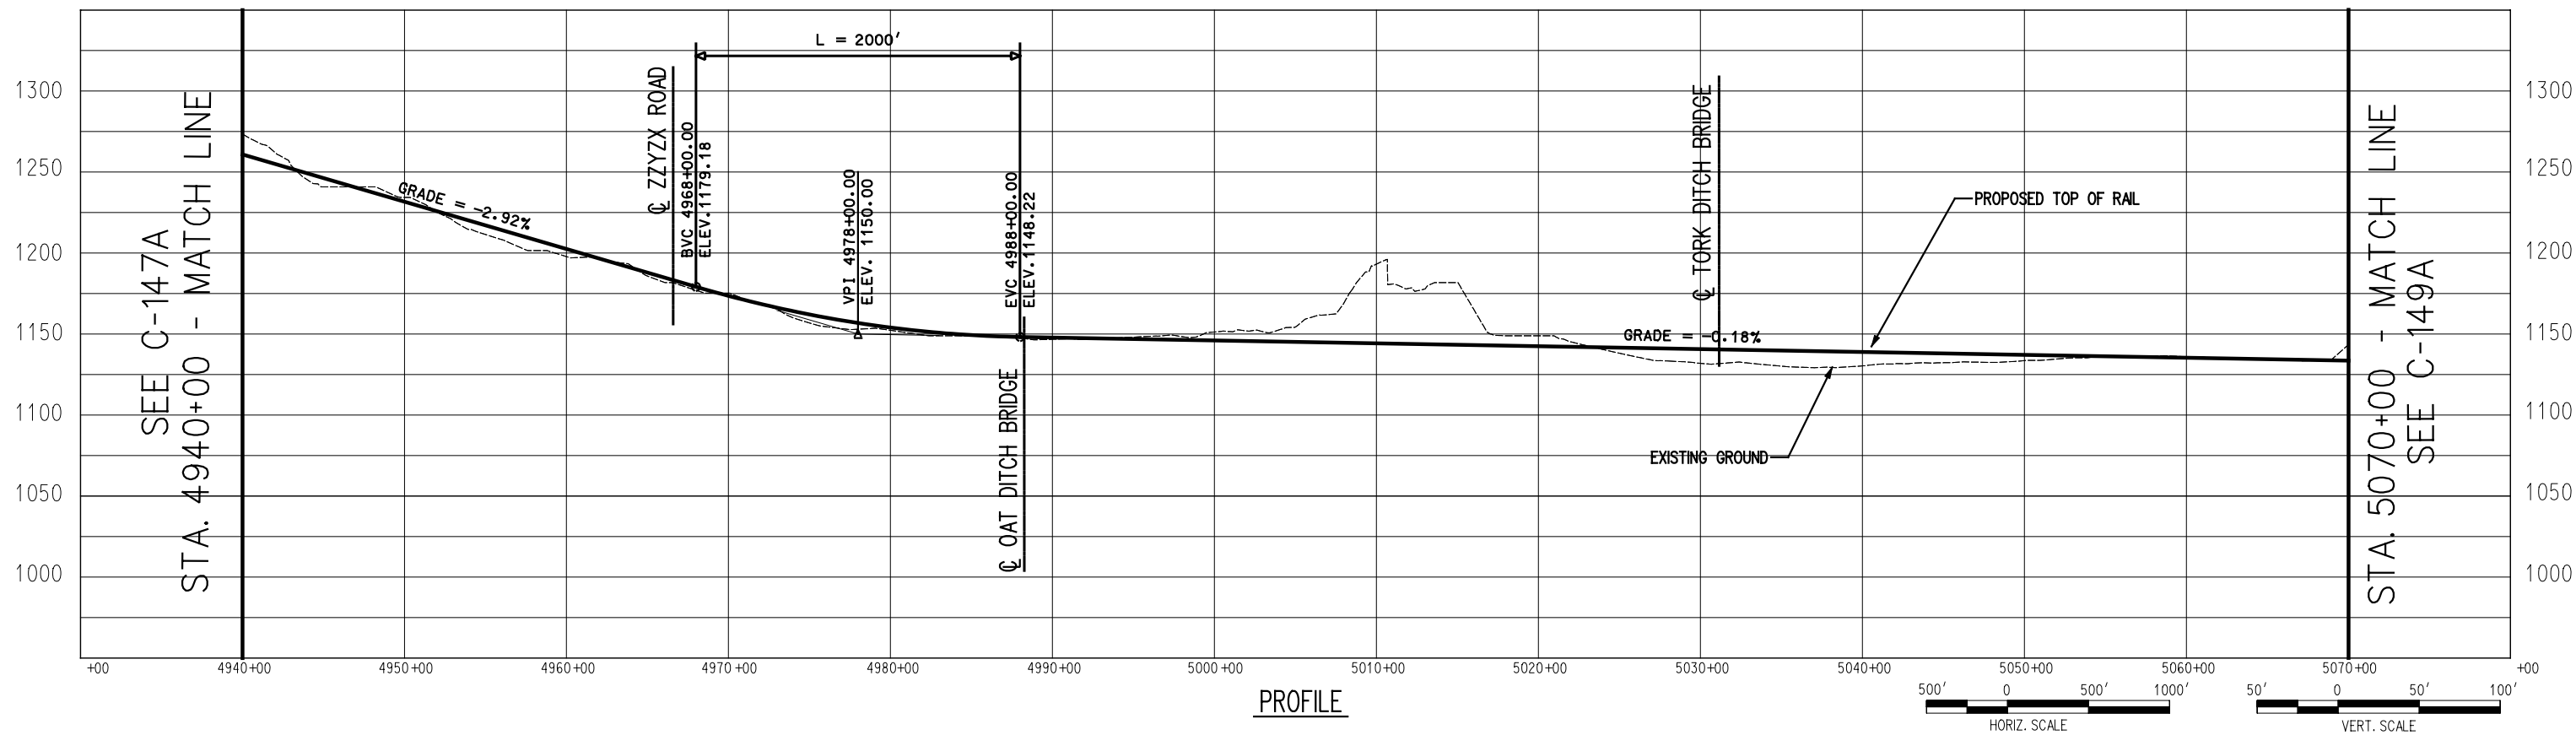

PROFILE



725 SOUTH FIGUEROA STREET, SUITE 2350  
LOS ANGELES, CA 90017

**CONFIDENTIAL**


DESERTXPRESS

PRELIMINARY CONCEPTUAL ALIGNMENT  
PLAN AND PROFILE  
VICTORVILLE TO LAS VEGAS  
STA 4940+00 TO STA 5070+00  
SEGMENT 3, ALTERNATIVE A


205062G0

DRAWING NO  
C-148A

DATE  
11-17-06

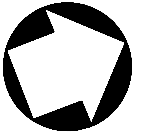


SEE C-148A  
STA. 5070+00 - MATCH LINE

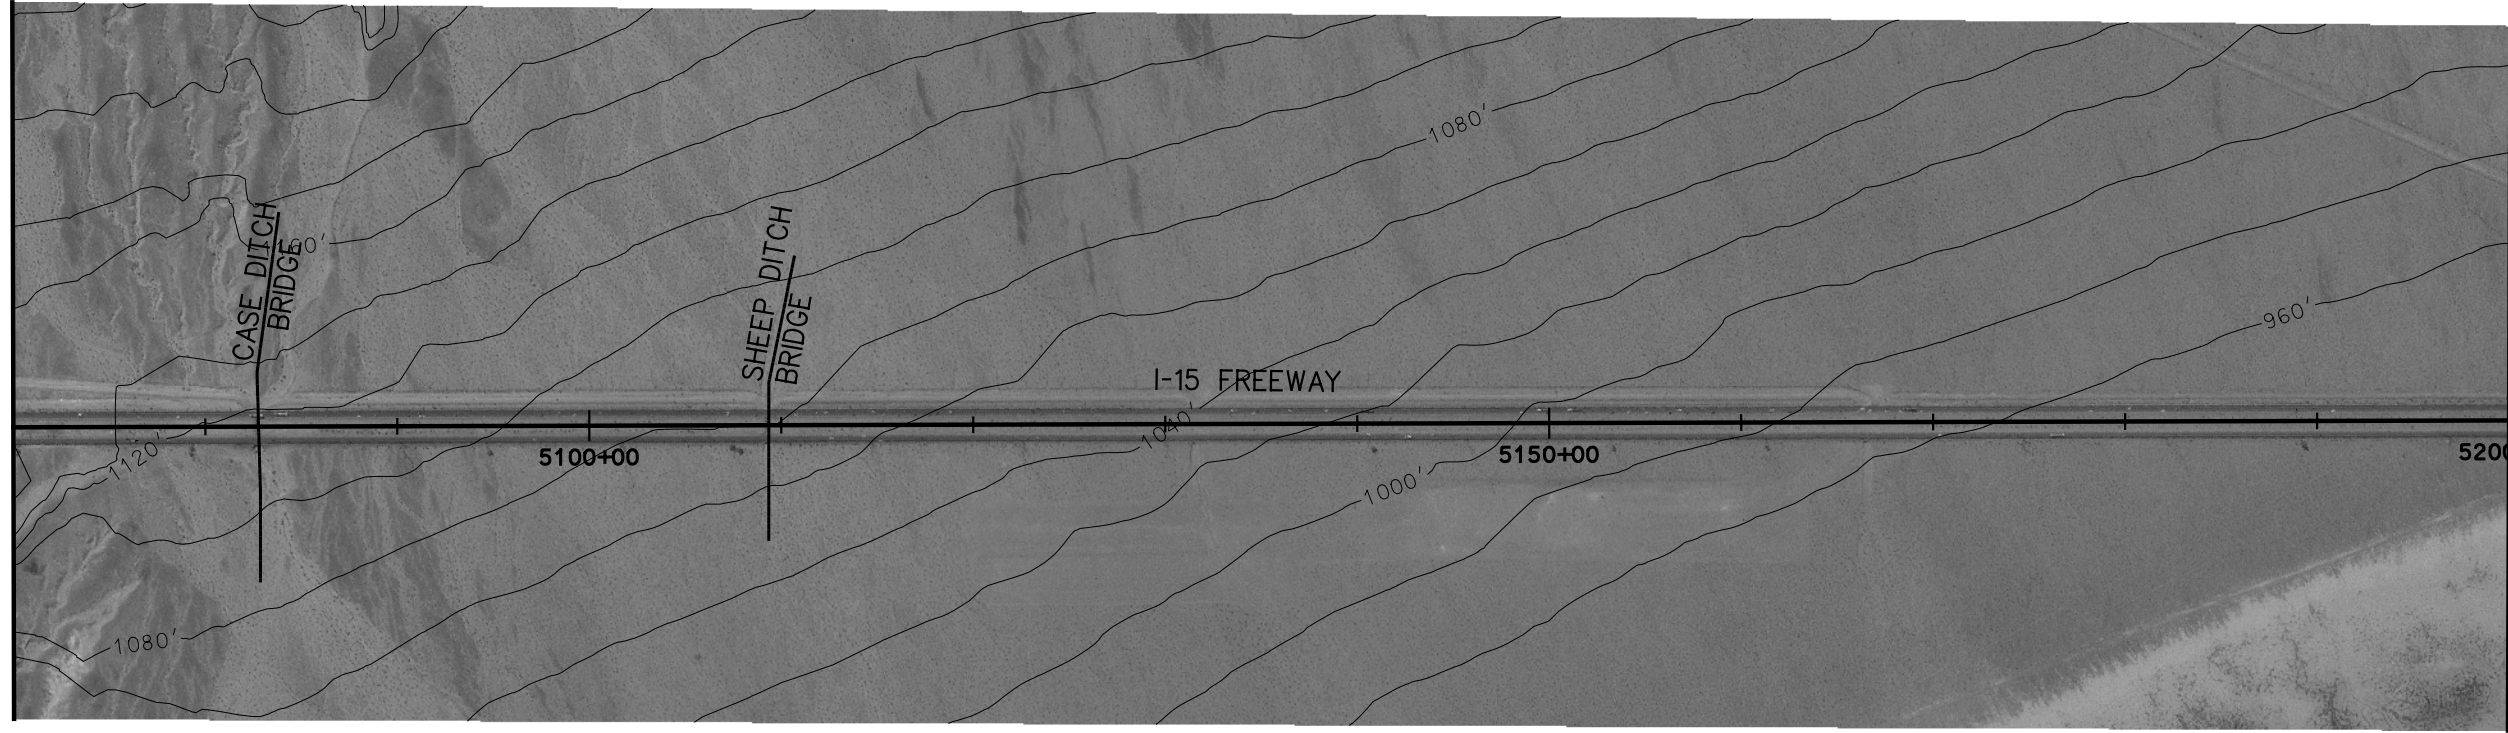

STA. 5200+00 - MATCH LINE  
SEE C-150A

PLAN

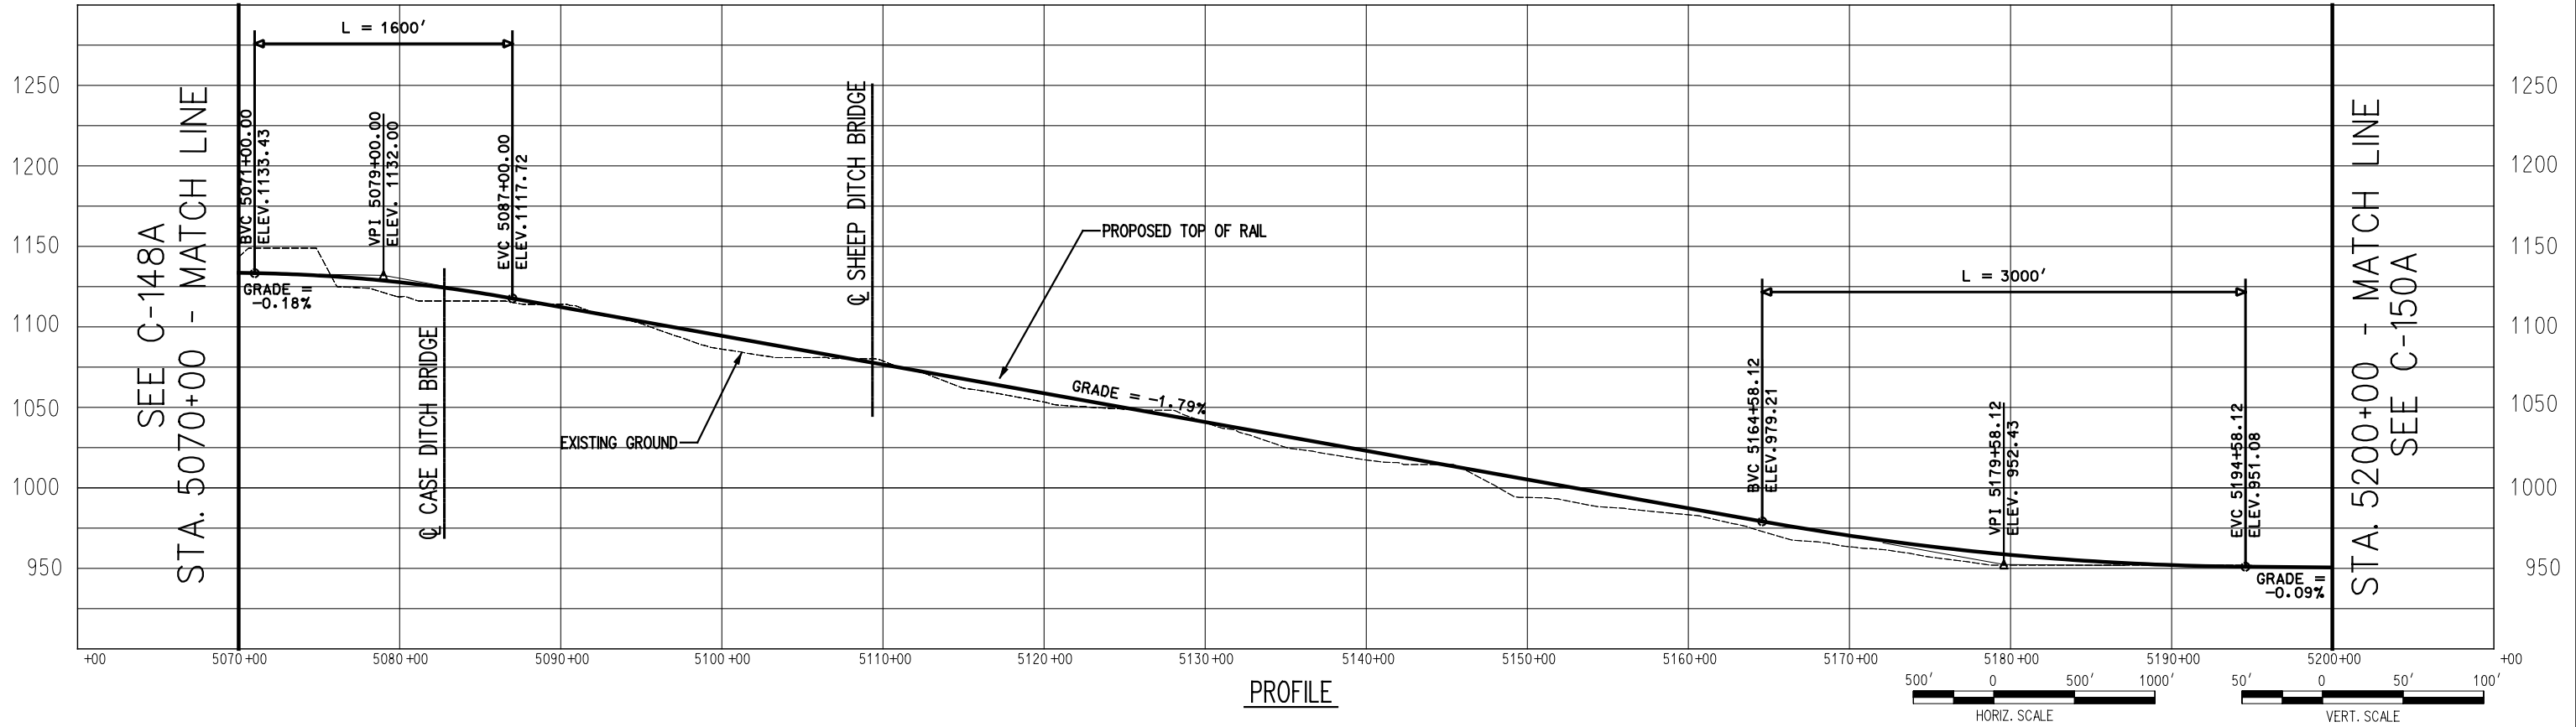

PROFILE



725 SOUTH FIGUEROA STREET, SUITE 2350  
LOS ANGELES, CA 90017

**CONFIDENTIAL**


DESERTXPRESS

PRELIMINARY CONCEPTUAL ALIGNMENT  
PLAN AND PROFILE  
VICTORVILLE TO LAS VEGAS  
STA 5070+00 TO STA 5200+00  
SEGMENT 3, ALTERNATIVE A


205062G0

DRAWING NO. C-149A


DATE 11-17-06

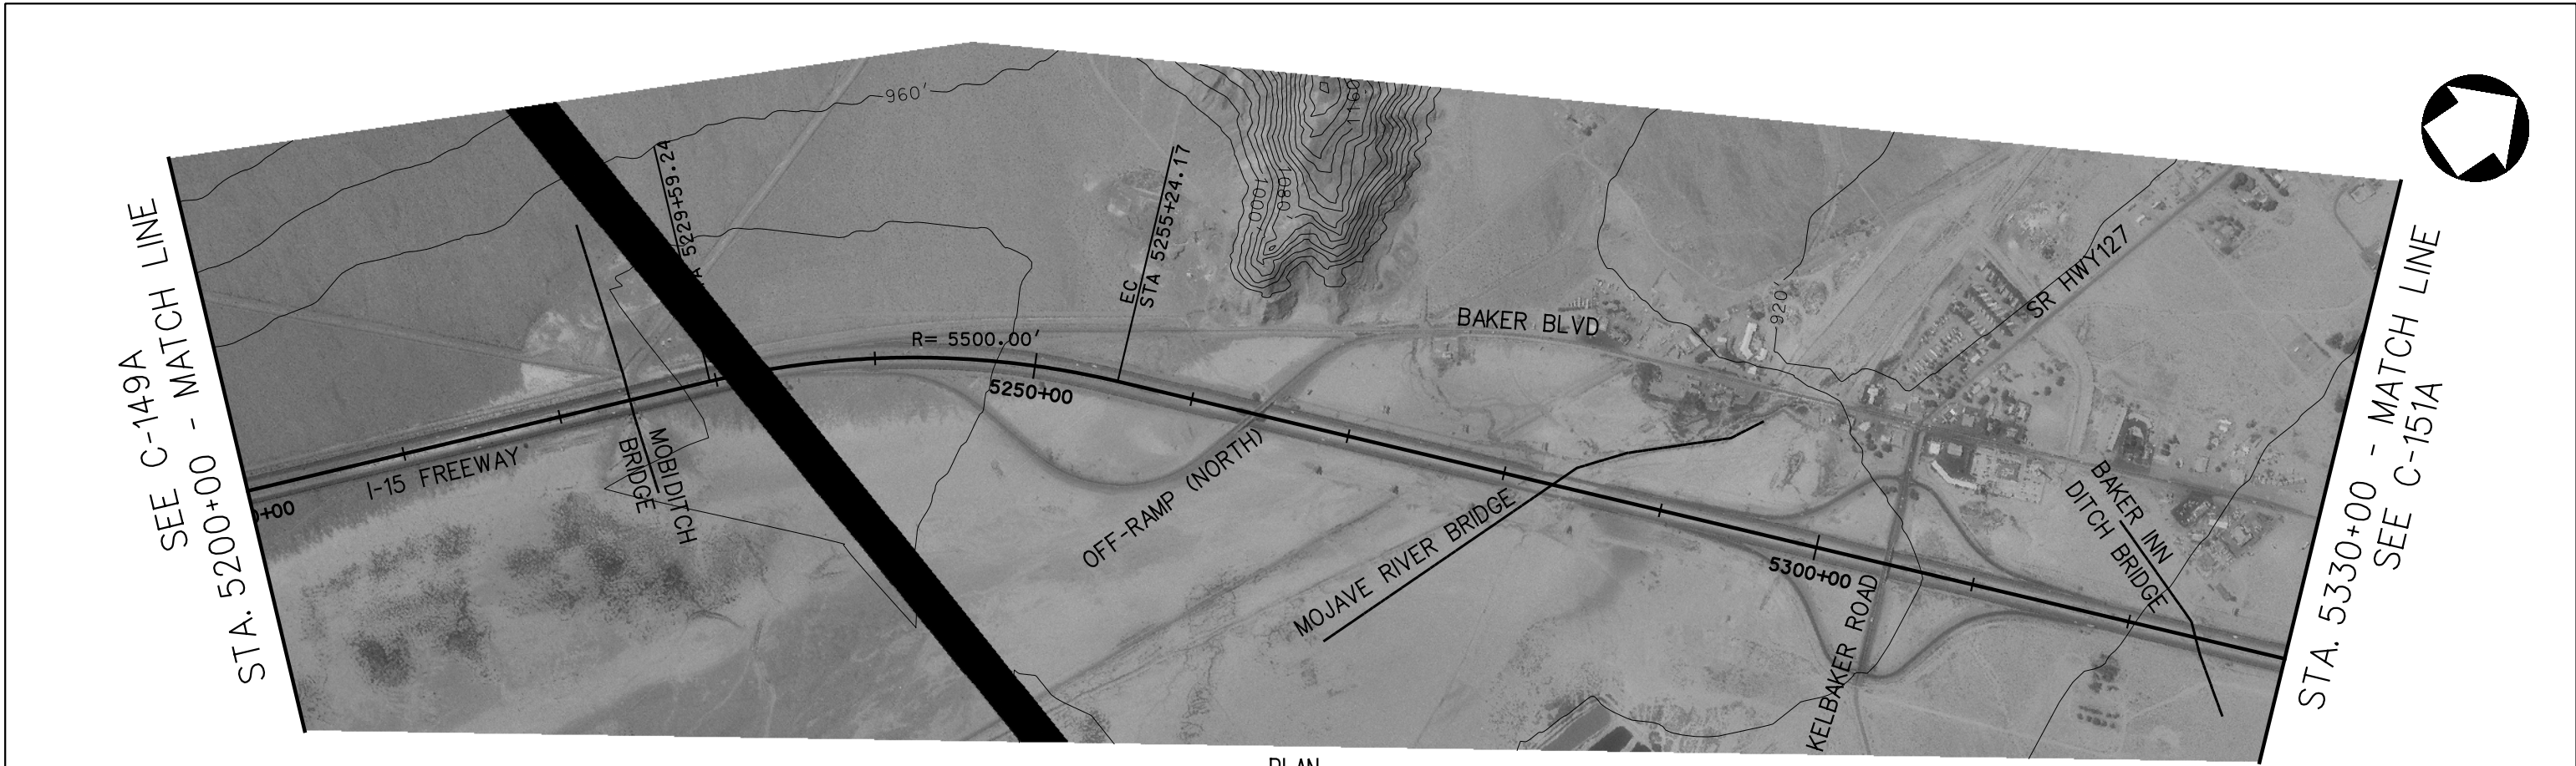


PLAN

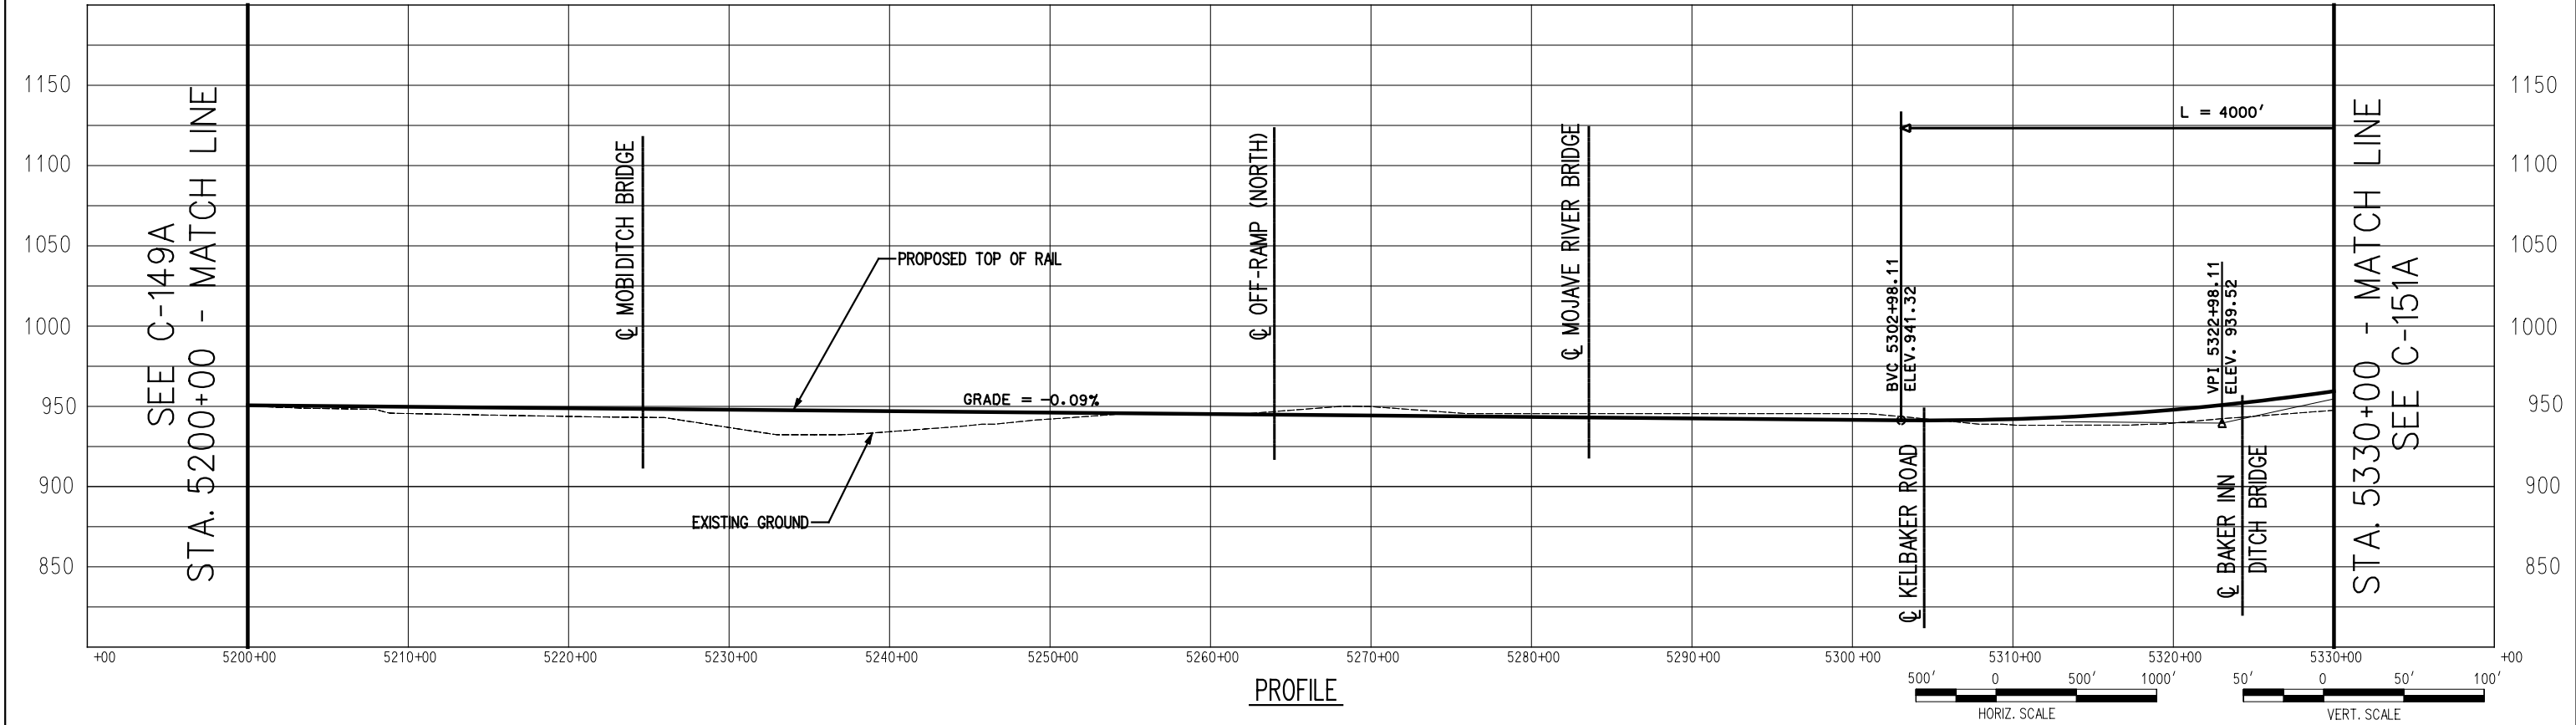

PROFILE

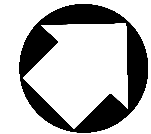


SEE C-150A  
STA. 5330+00 - MATCH LINE

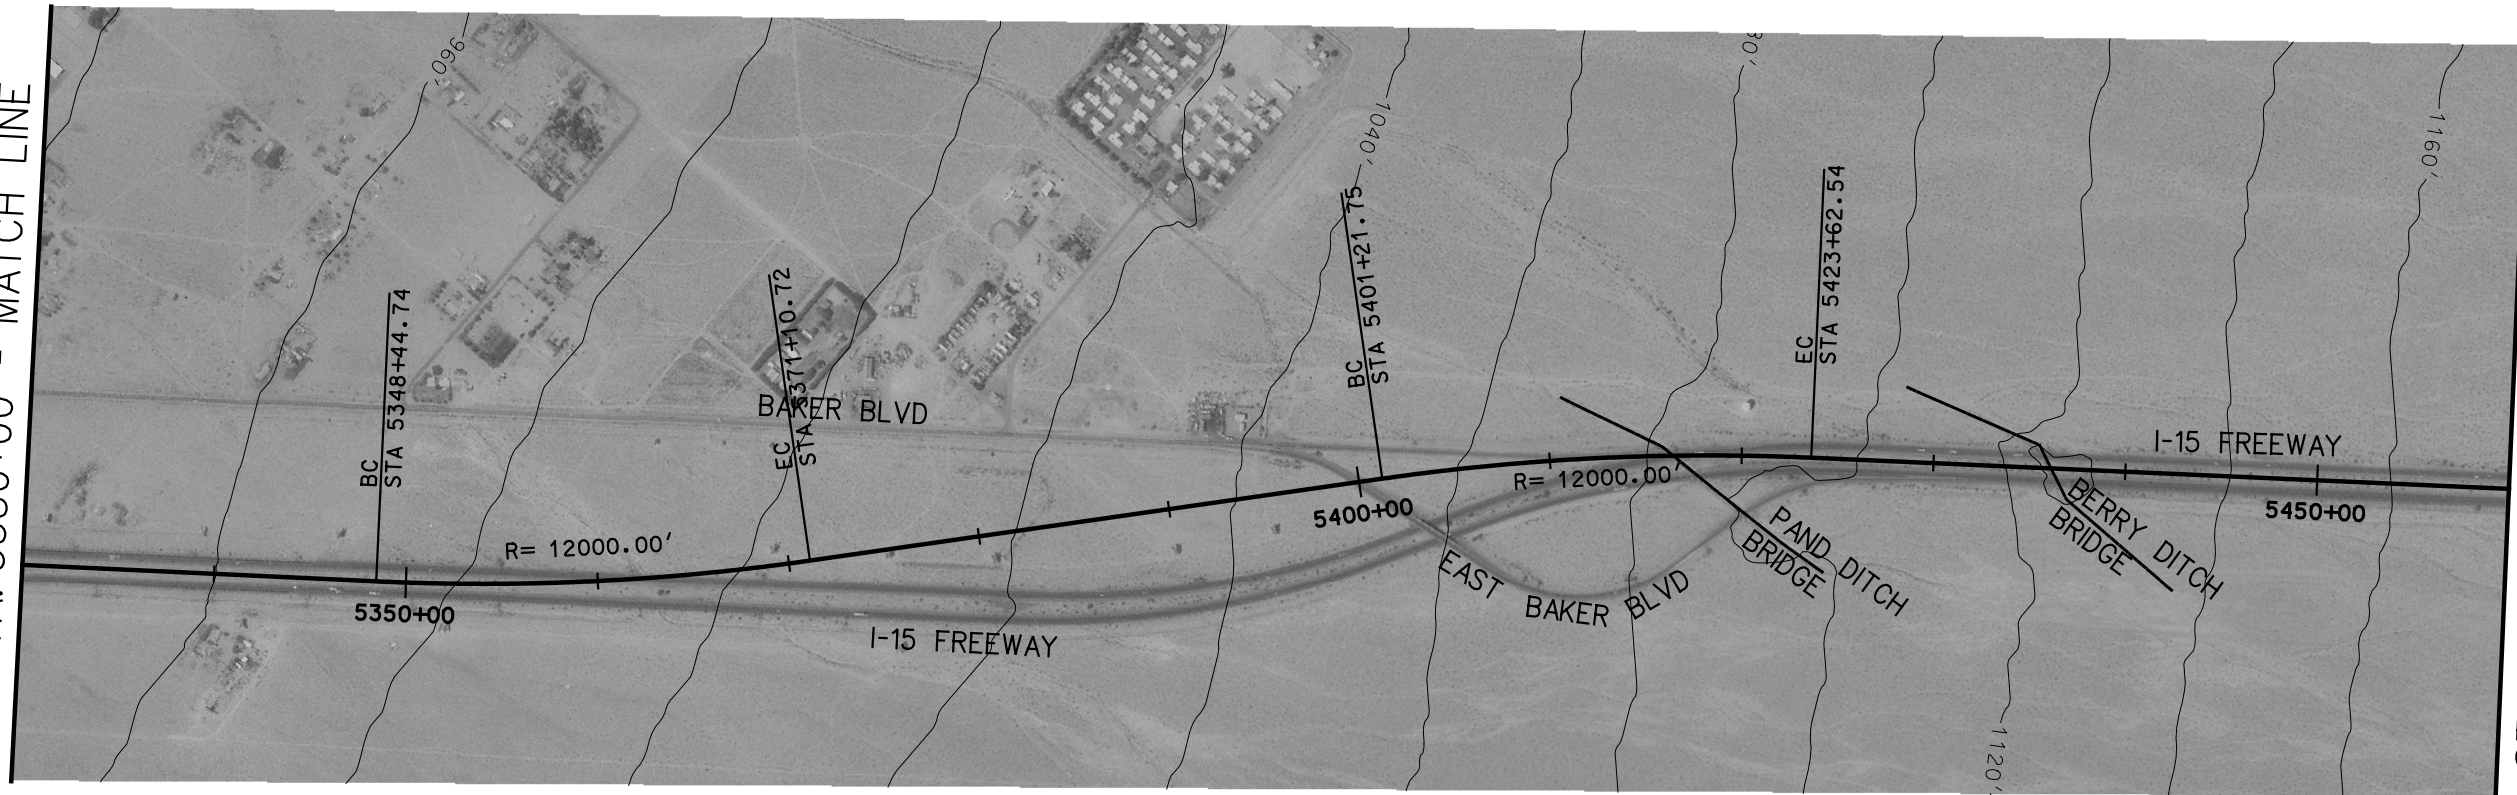


STA. 5460+00 - MATCH LINE  
SEE C-152A

PLAN

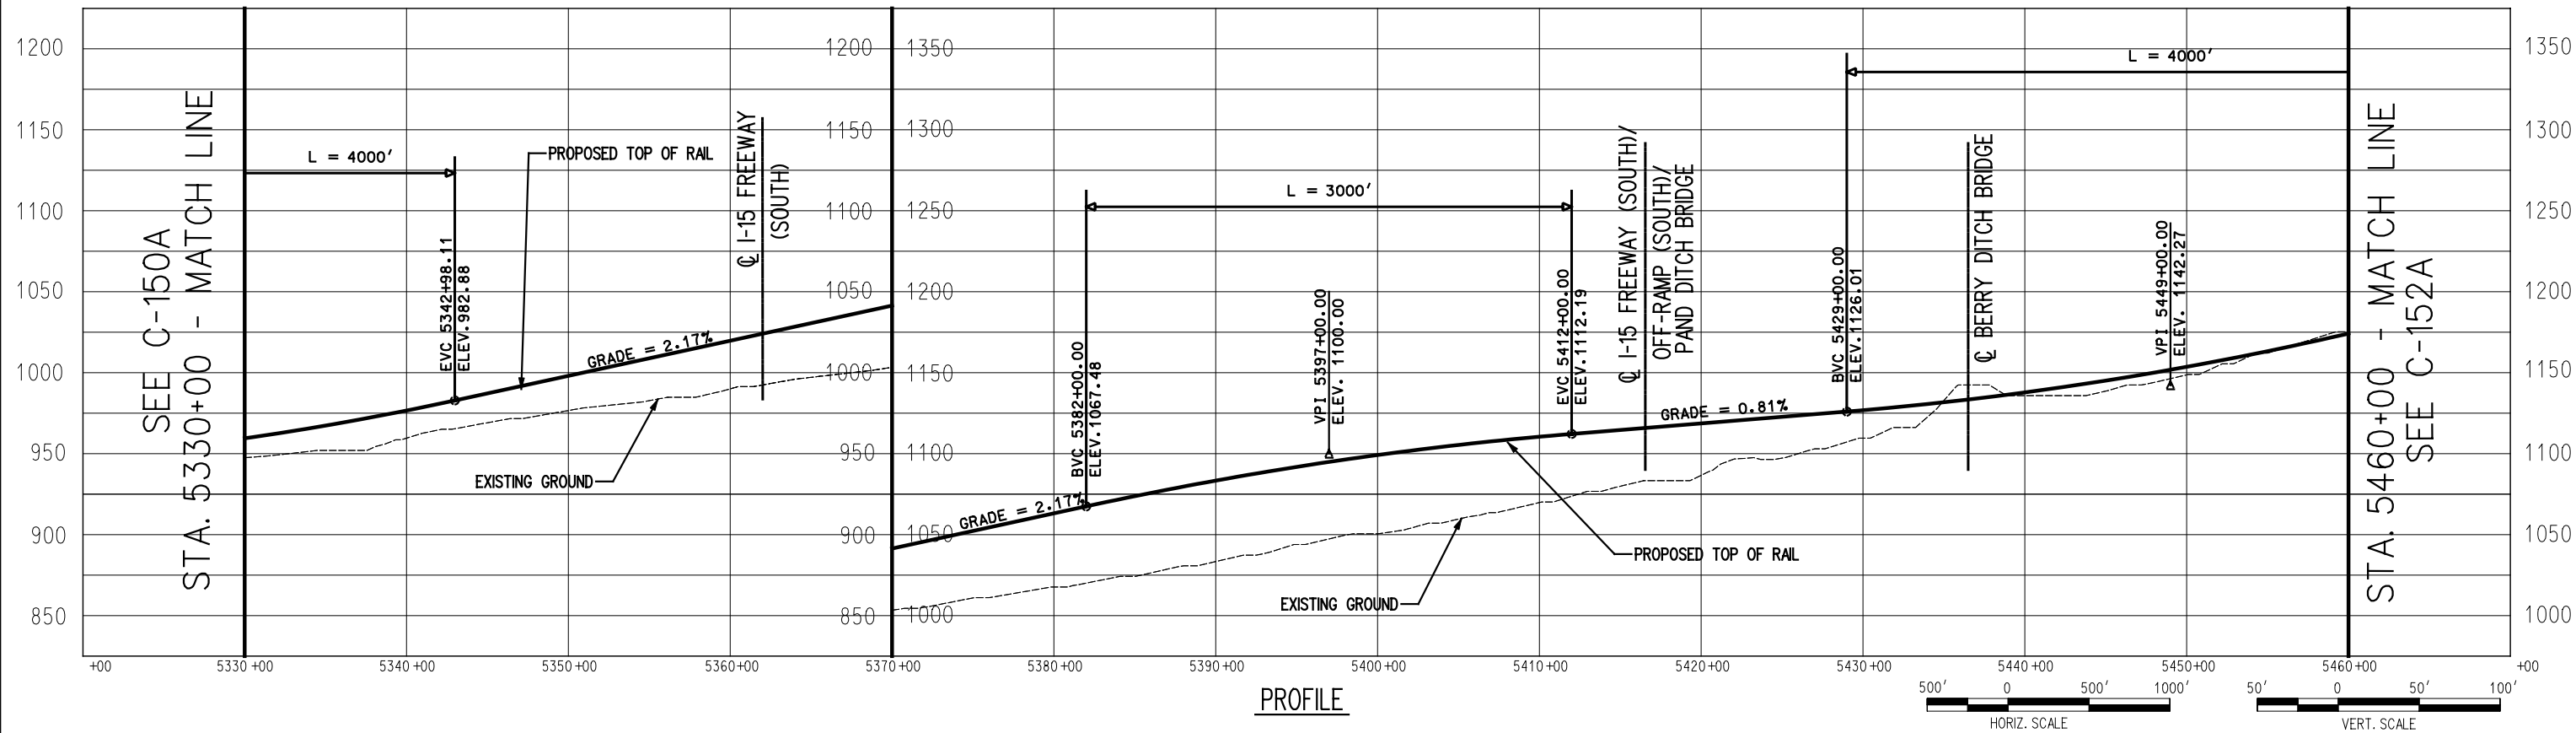

PROFILE

 

725 SOUTH FIGUEROA STREET, SUITE 2350  
LOS ANGELES, CA 90017

**CONFIDENTIAL**

**DESERTXPRESS**


PRELIMINARY CONCEPTUAL ALIGNMENT  
PLAN AND PROFILE  
VICTORVILLE TO LAS VEGAS  
STA 5330+00 TO STA 5460+00  
SEGMENT 3, ALTERNATIVE A

205062G0


DRAWING NO  
C-151A

DATE  
11-17-06



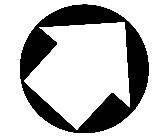


SEE C-151A  
STA. 5460+00 - MATCH LINE

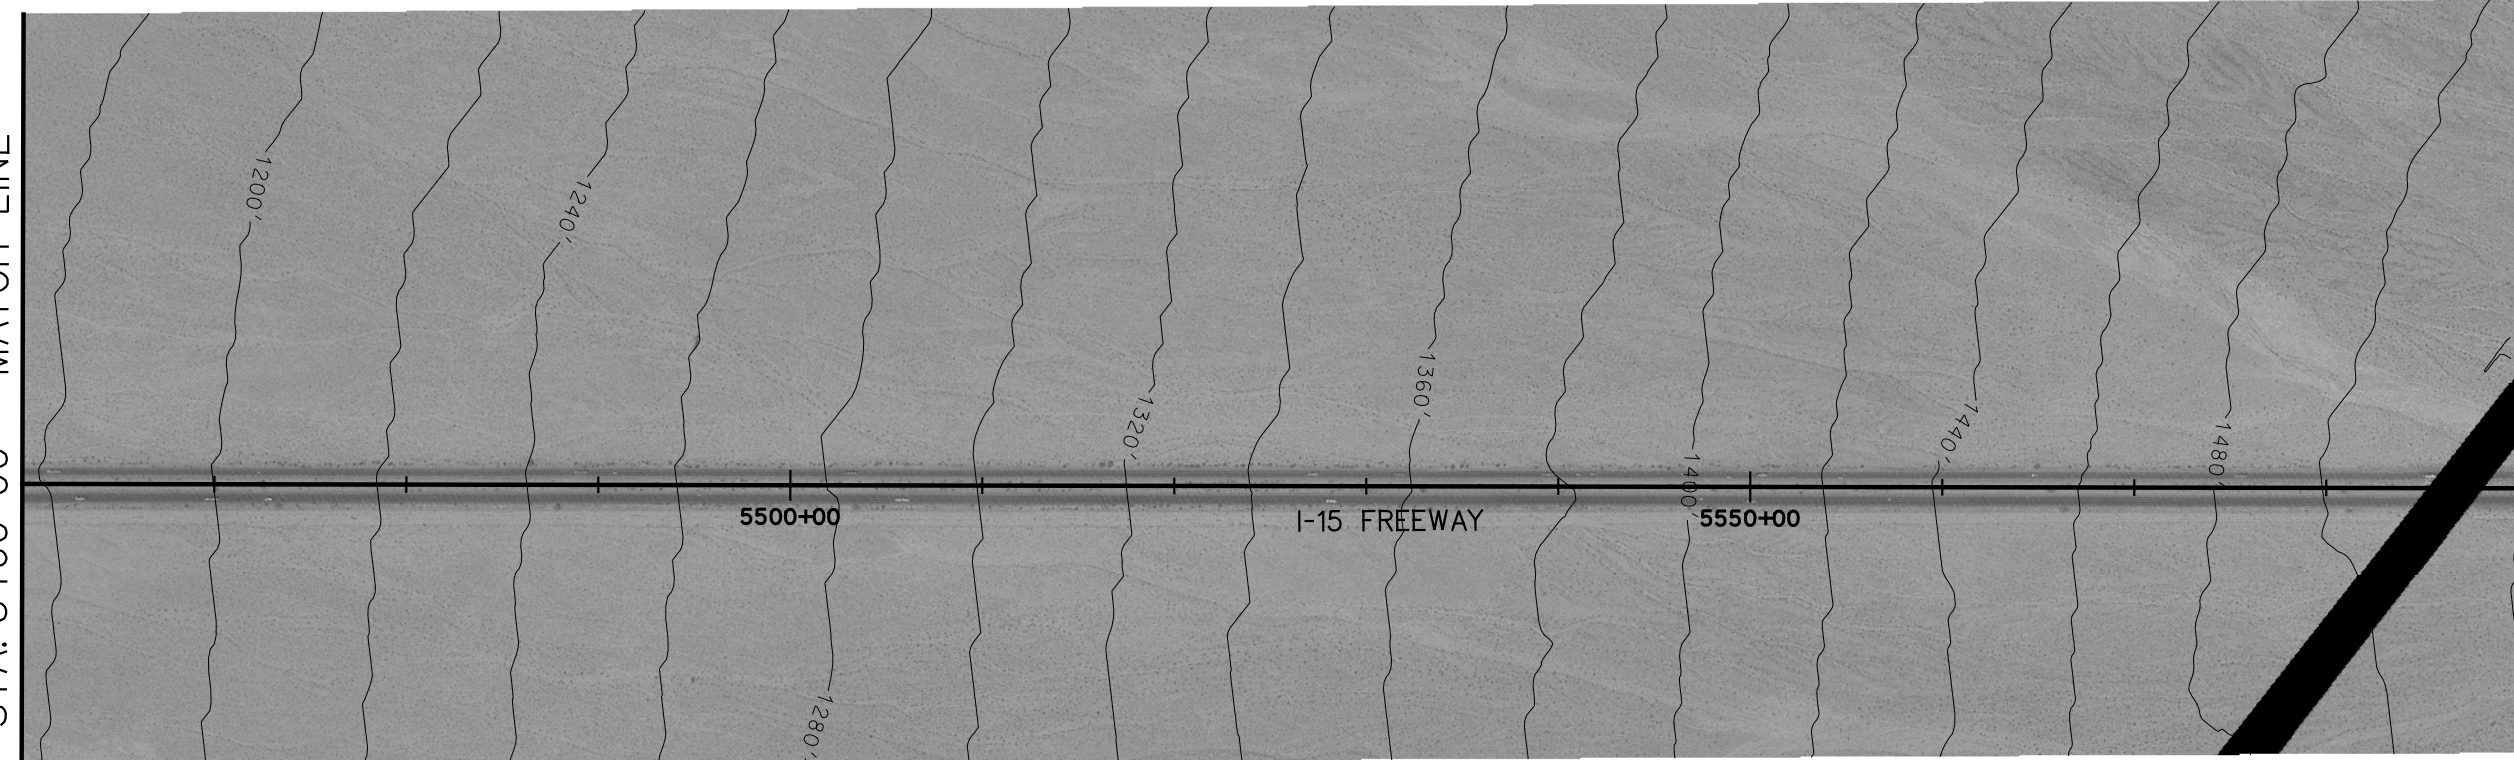


STA. 5590+00 - MATCH LINE  
SEE C-153A

PLAN

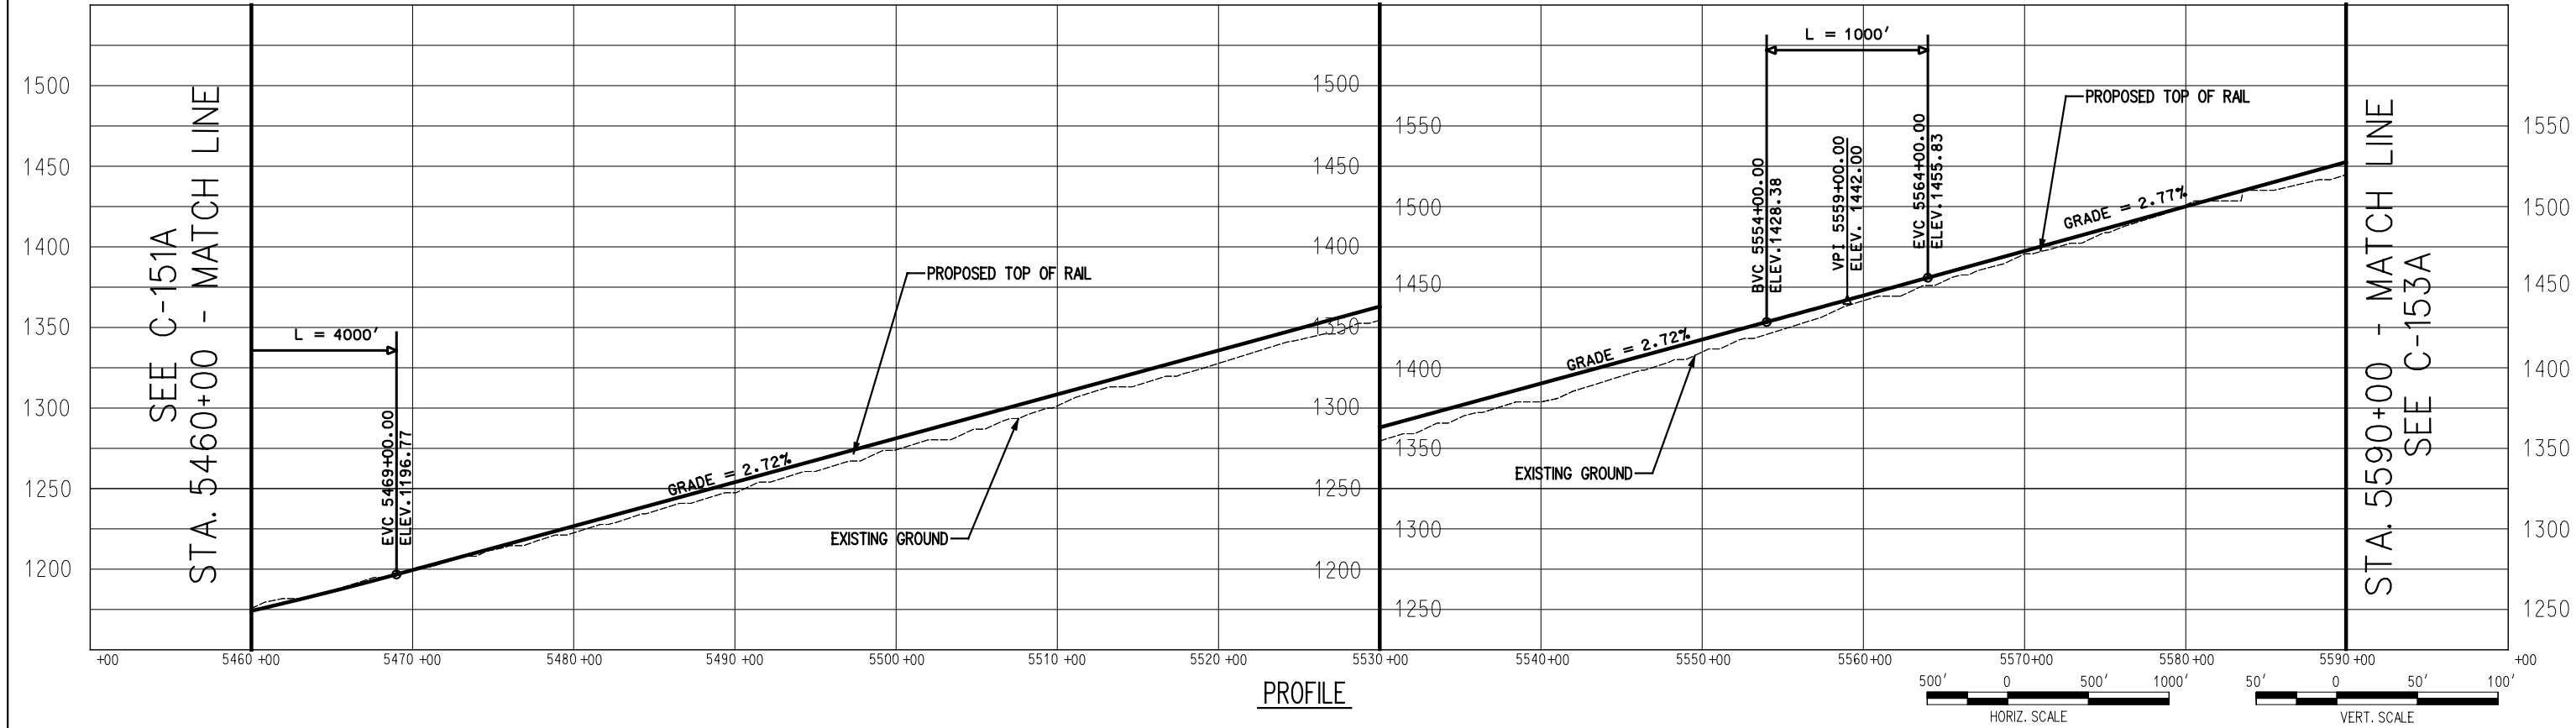


PROFILE


SEE C-152A  
STA. 5590+00 - MATCH LINE

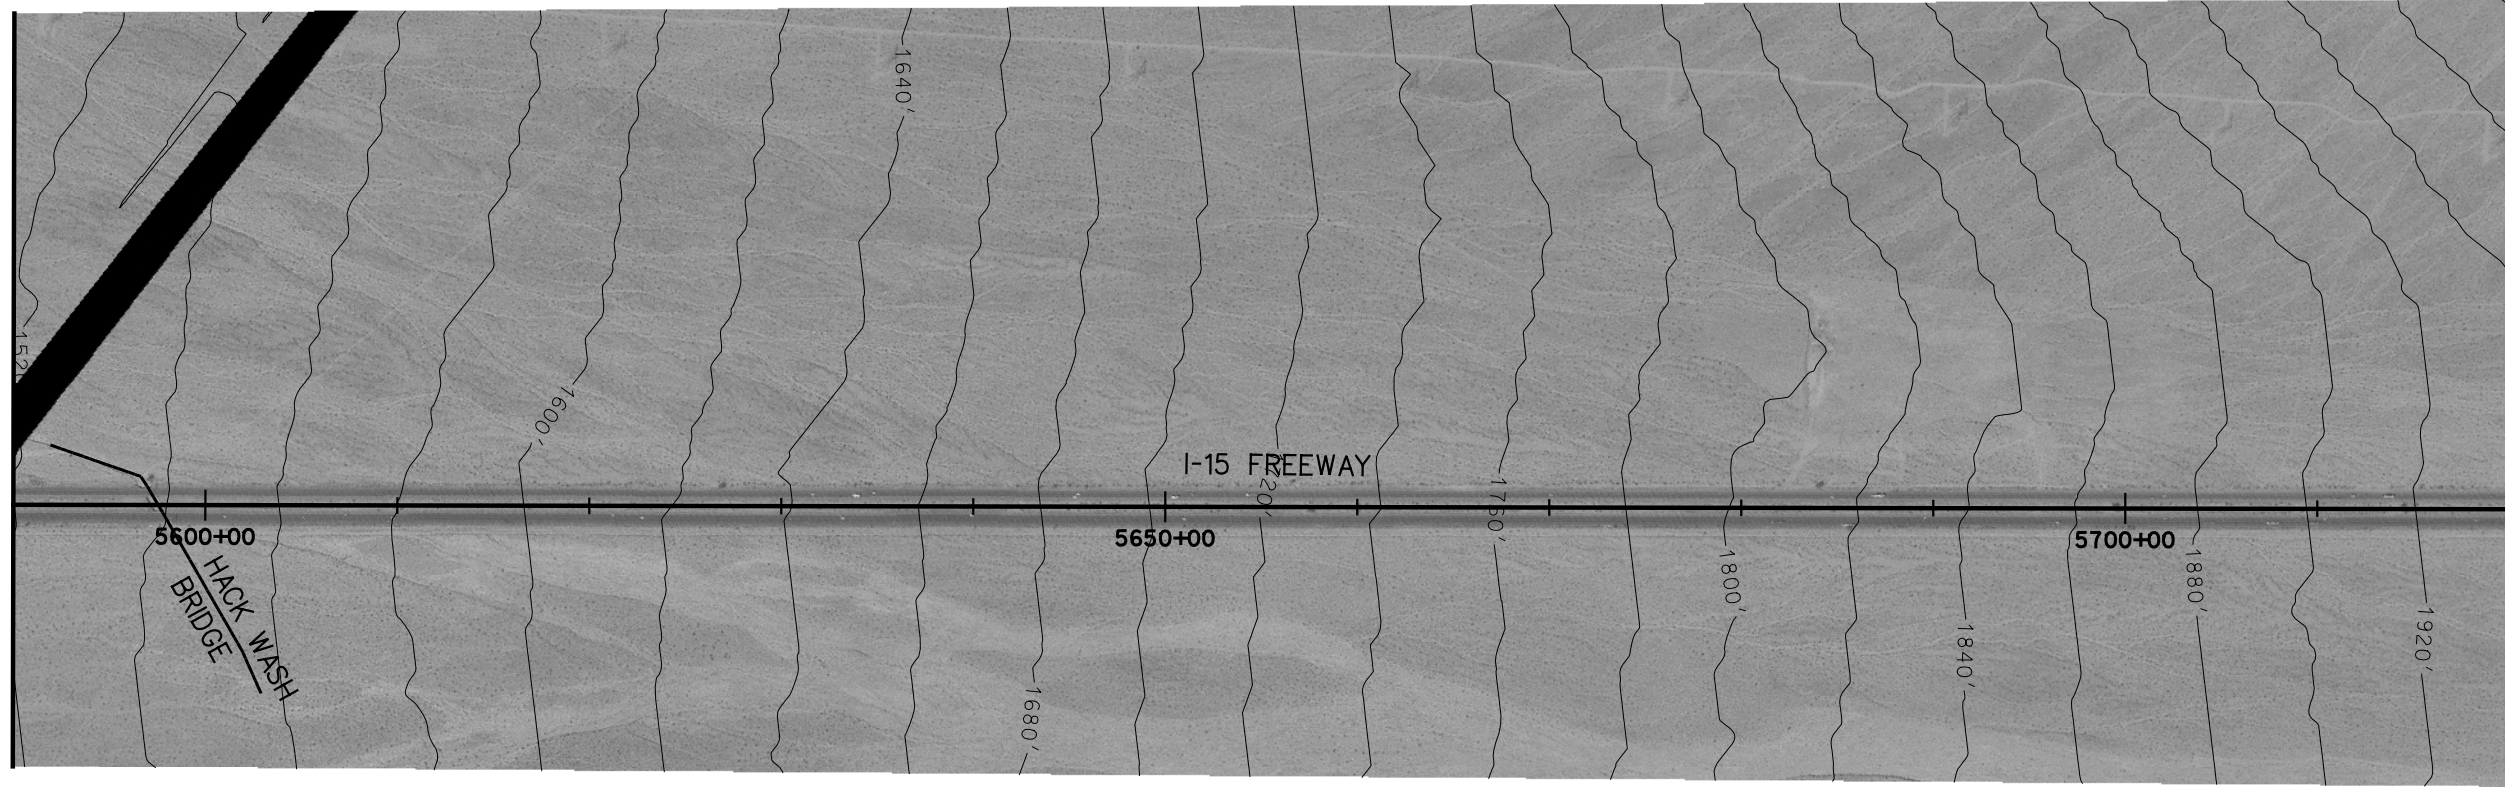

STA. 5720+00 - MATCH LINE  
SEE C-154A

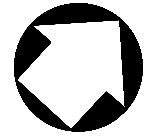


PLAN

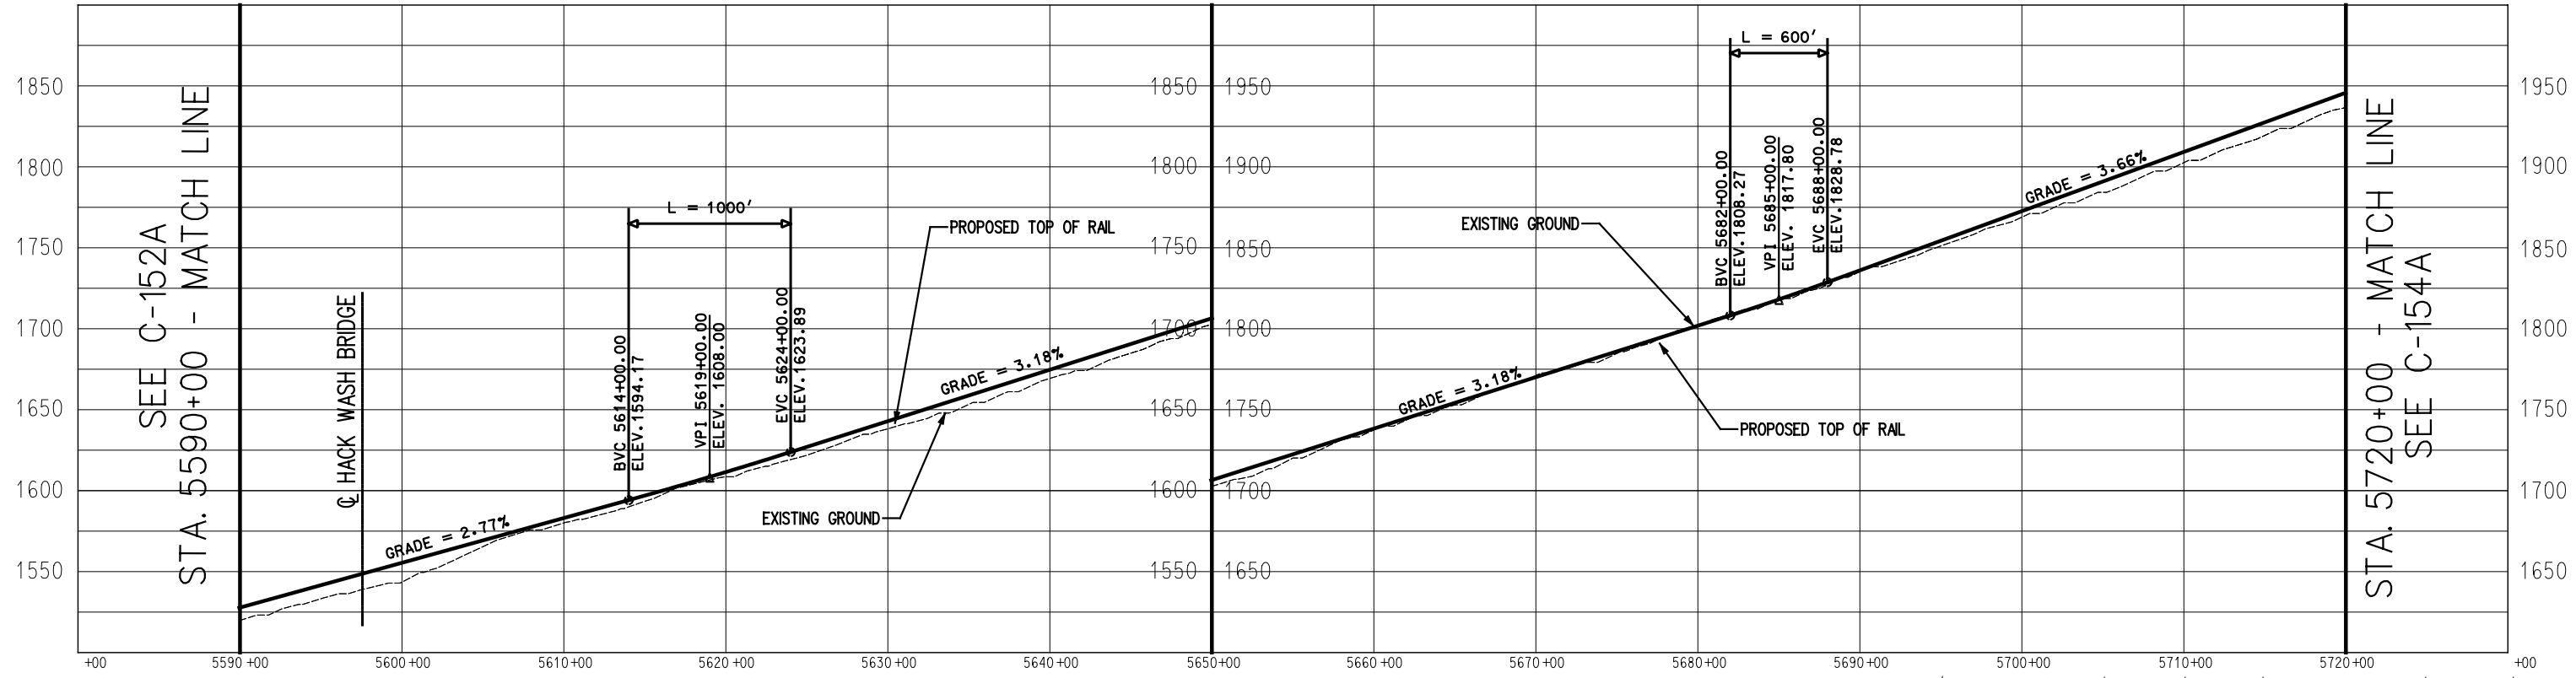


PROFILE



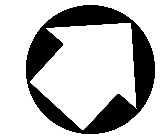


SEE C-153A  
STA. 5720+00 - MATCH LINE

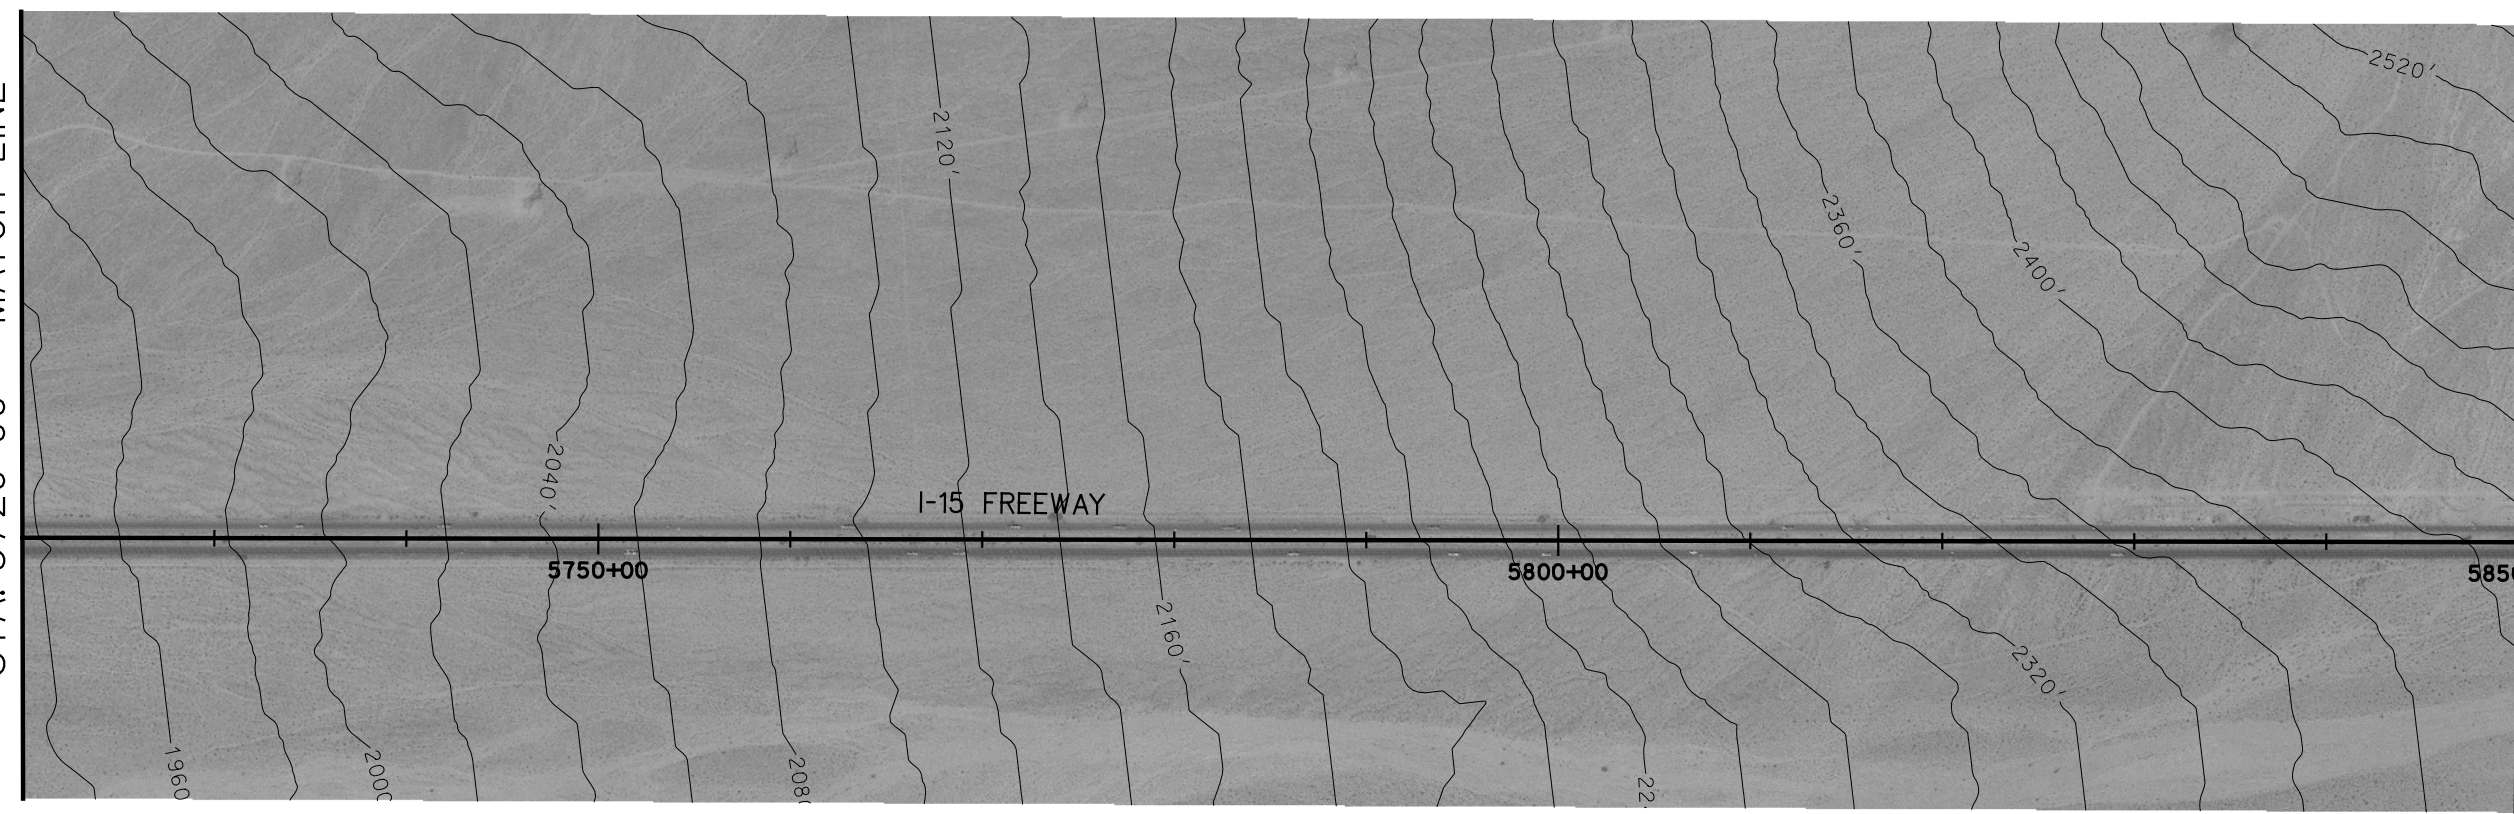


STA. 5850+00 - MATCH LINE  
SEE C-155A

I-15 FREEWAY

PLAN

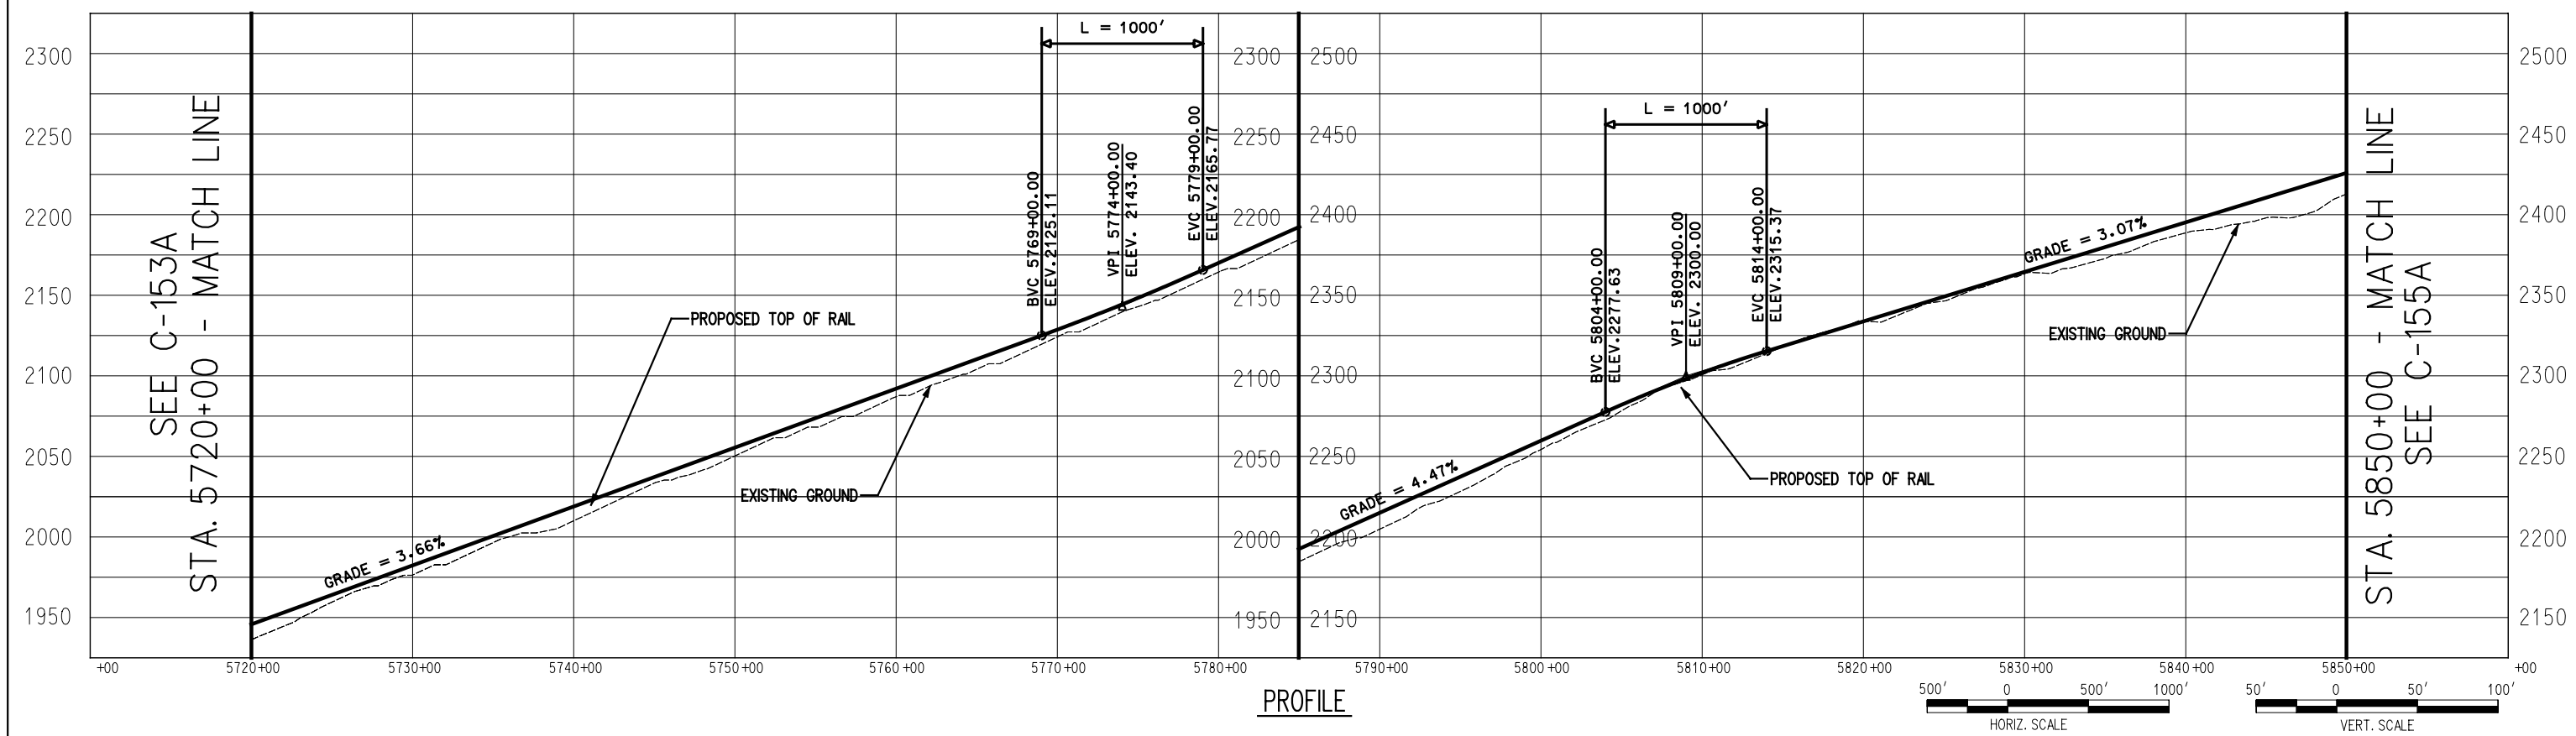

PROFILE

 



 Korve Engineering  
725 SOUTH FIGUEROA STREET, SUITE 2350  
LOS ANGELES, CA 90017

**CONFIDENTIAL**


DESERTXPRESS

PRELIMINARY CONCEPTUAL ALIGNMENT  
PLAN AND PROFILE  
VICTORVILLE TO LAS VEGAS  
STA 5720+00 TO STA 5850+00  
SEGMENT 3, ALTERNATIVE A

205062G0  
DRAWING NO. C-154A  
DATE 11-17-06

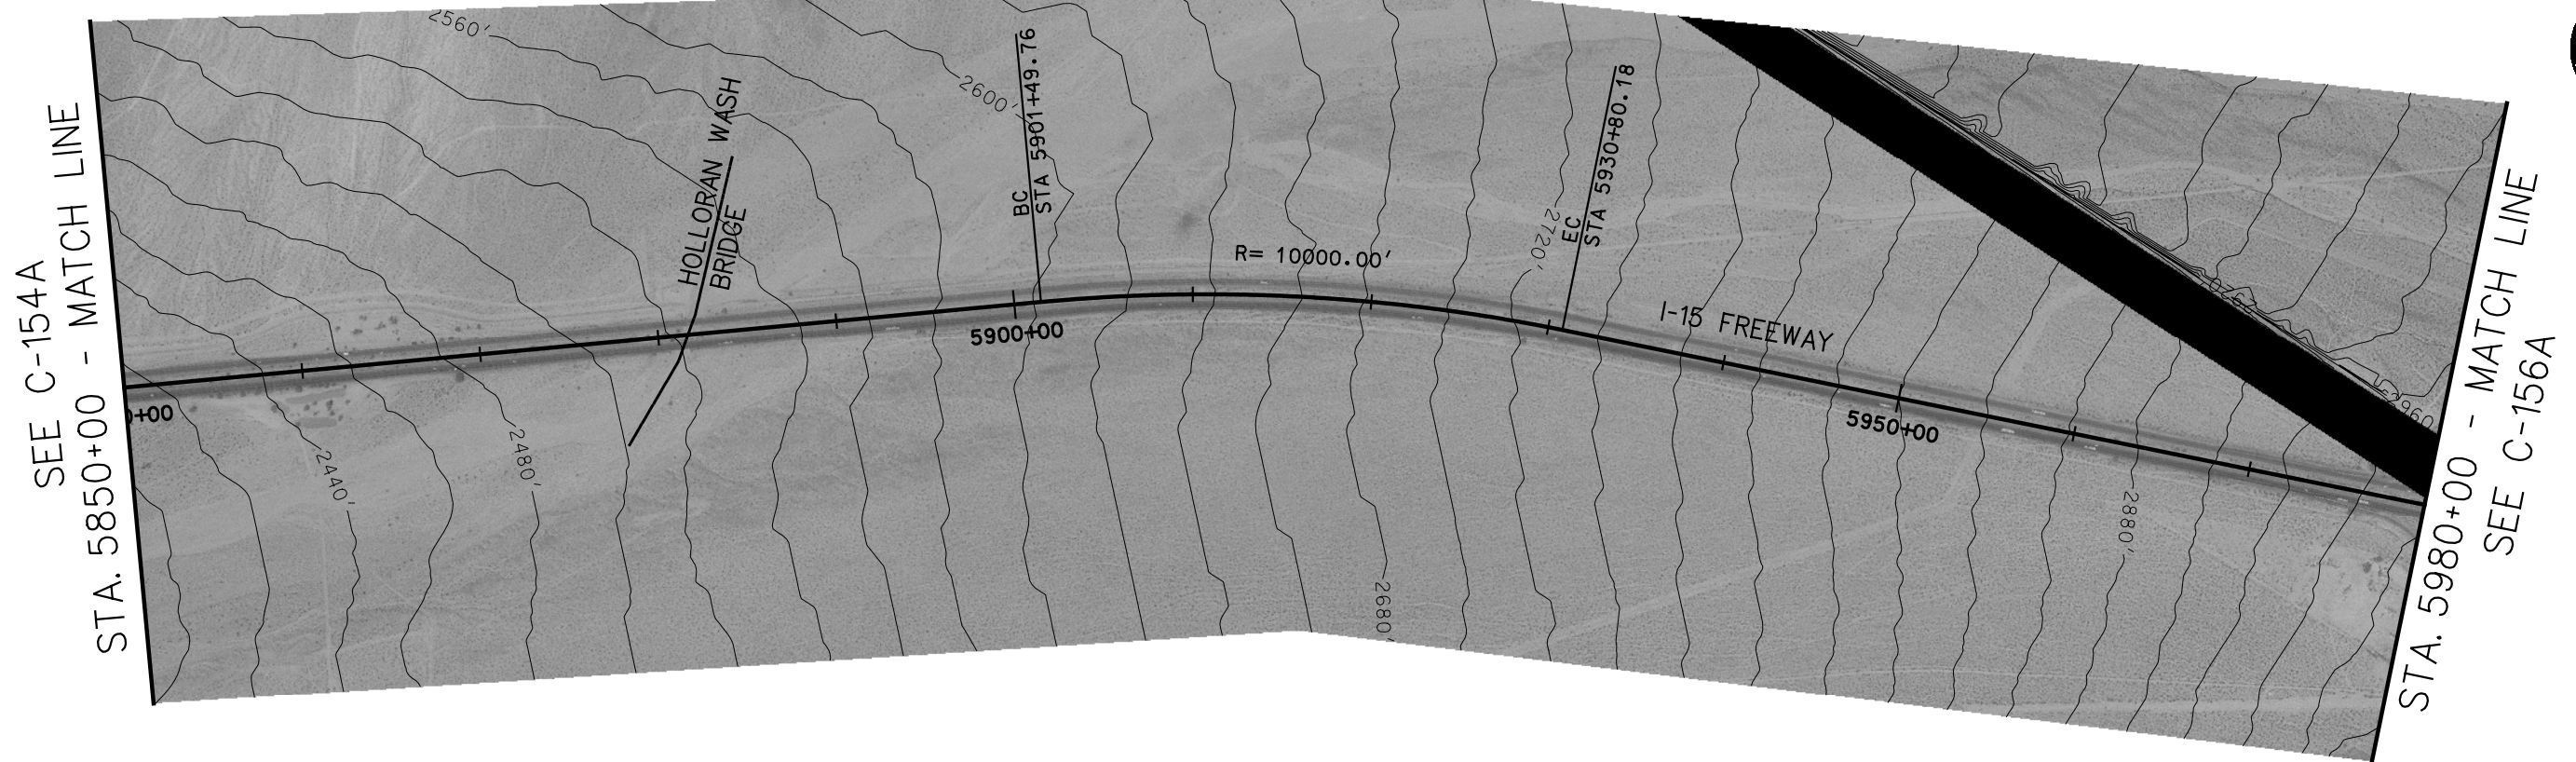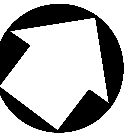

PLAN

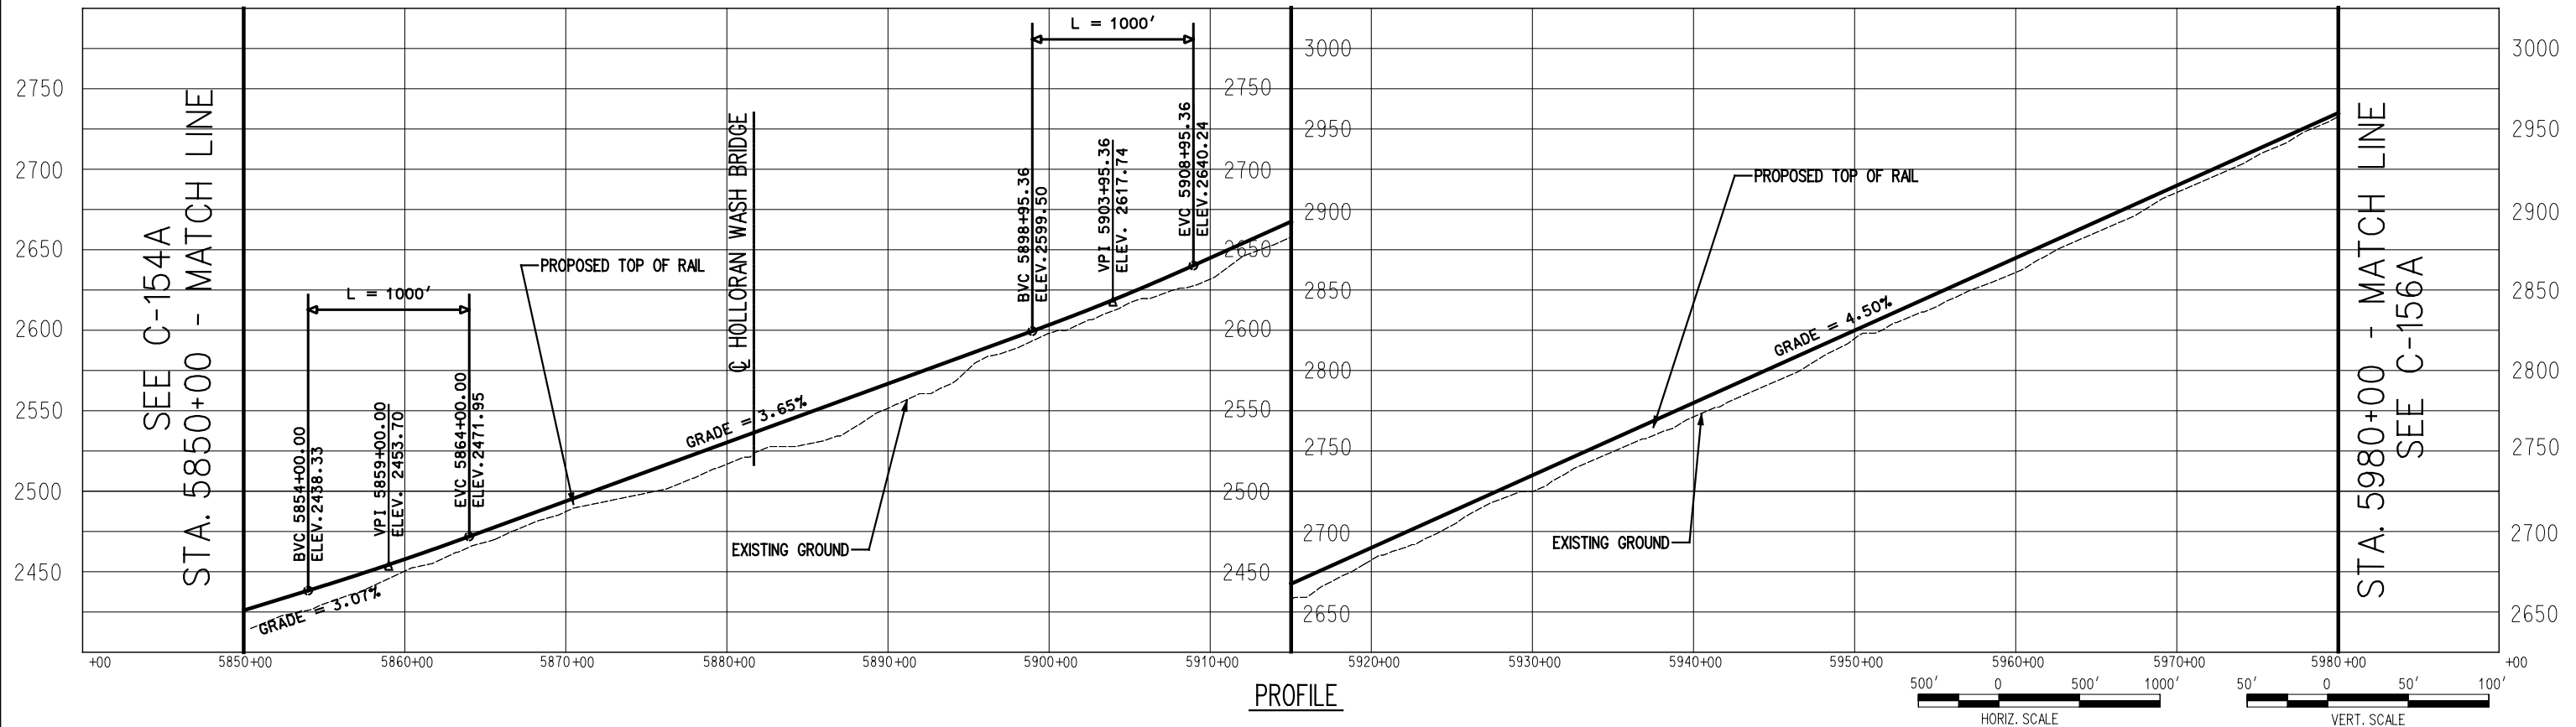

PROFILE



725 SOUTH FIGUEROA STREET, SUITE 2350  
LOS ANGELES, CA 90017

**CONFIDENTIAL**



DESERTXPRESS

PRELIMINARY CONCEPTUAL ALIGNMENT  
PLAN AND PROFILE  
VICTORVILLE TO LAS VEGAS  
STA 5850+00 TO STA 5980+00  
SEGMENT 3, ALTERNATIVE A


205062G0

DRAWING NO. C-155A


DATE 11-17-06

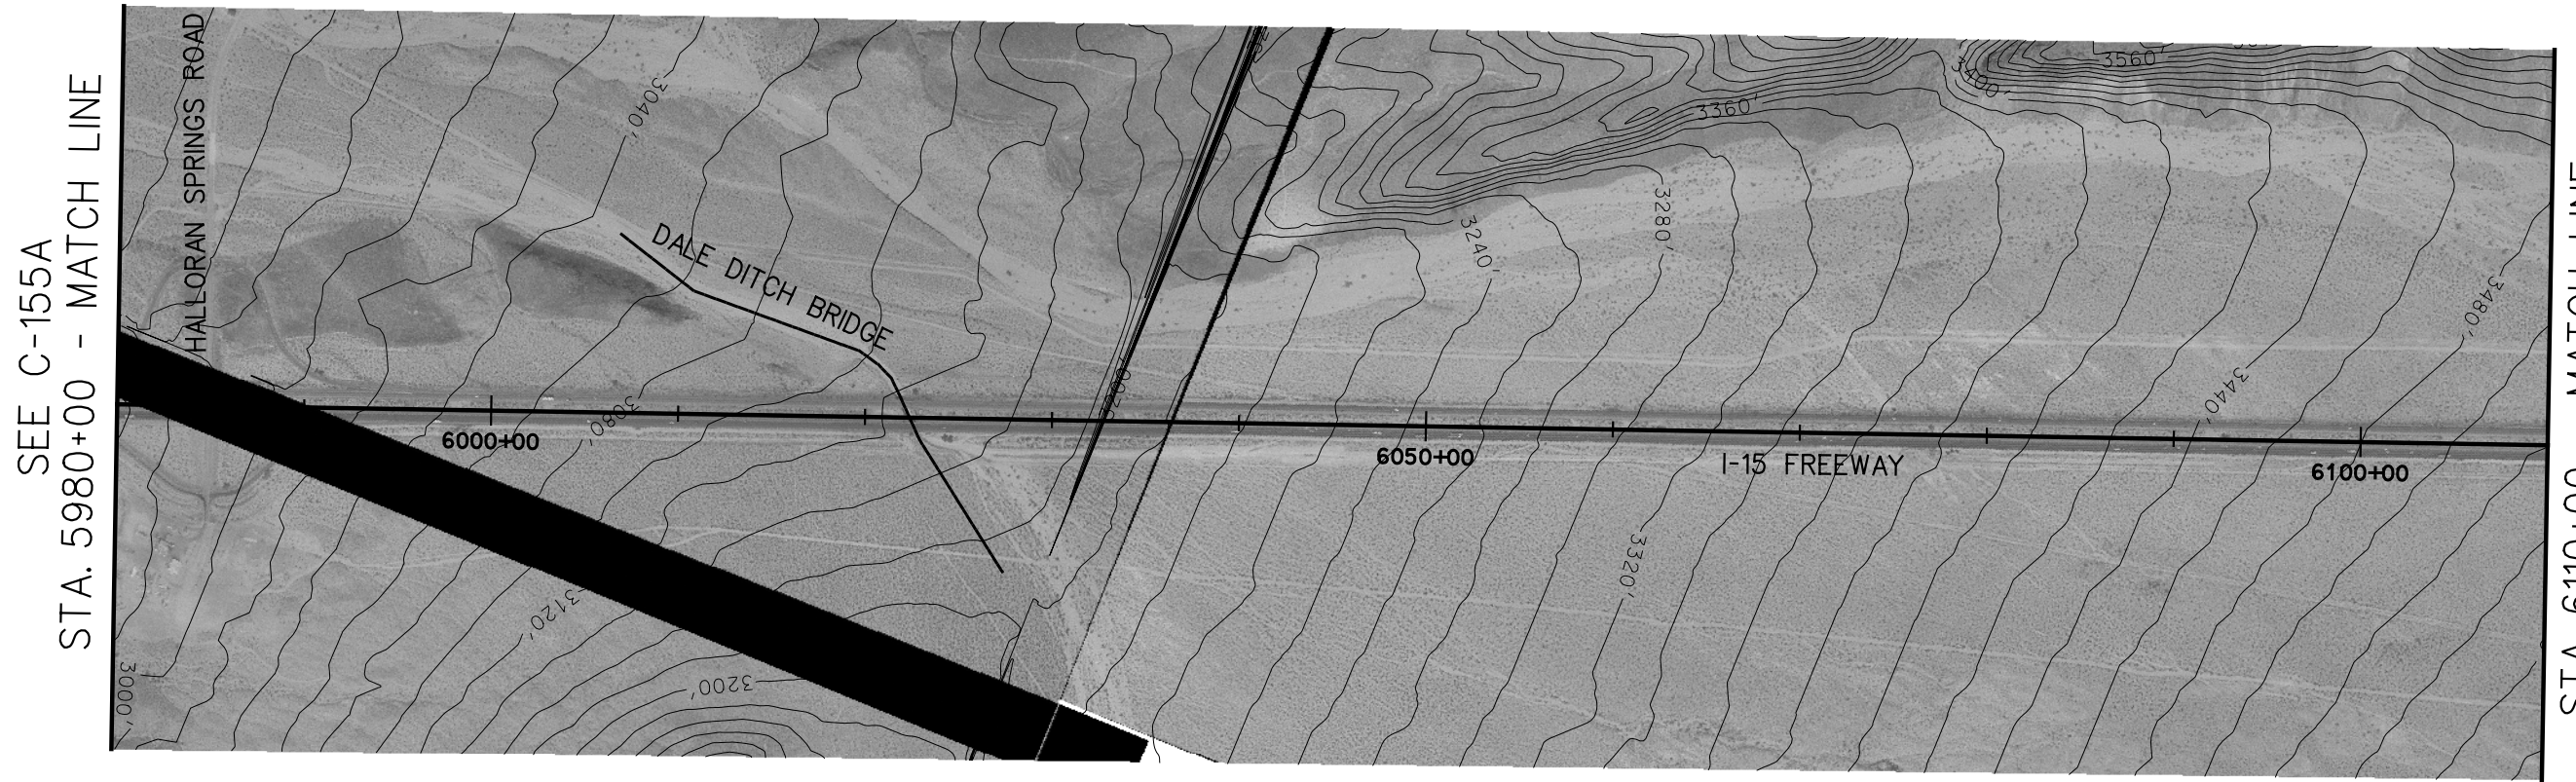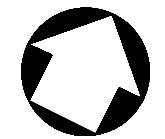



PLAN

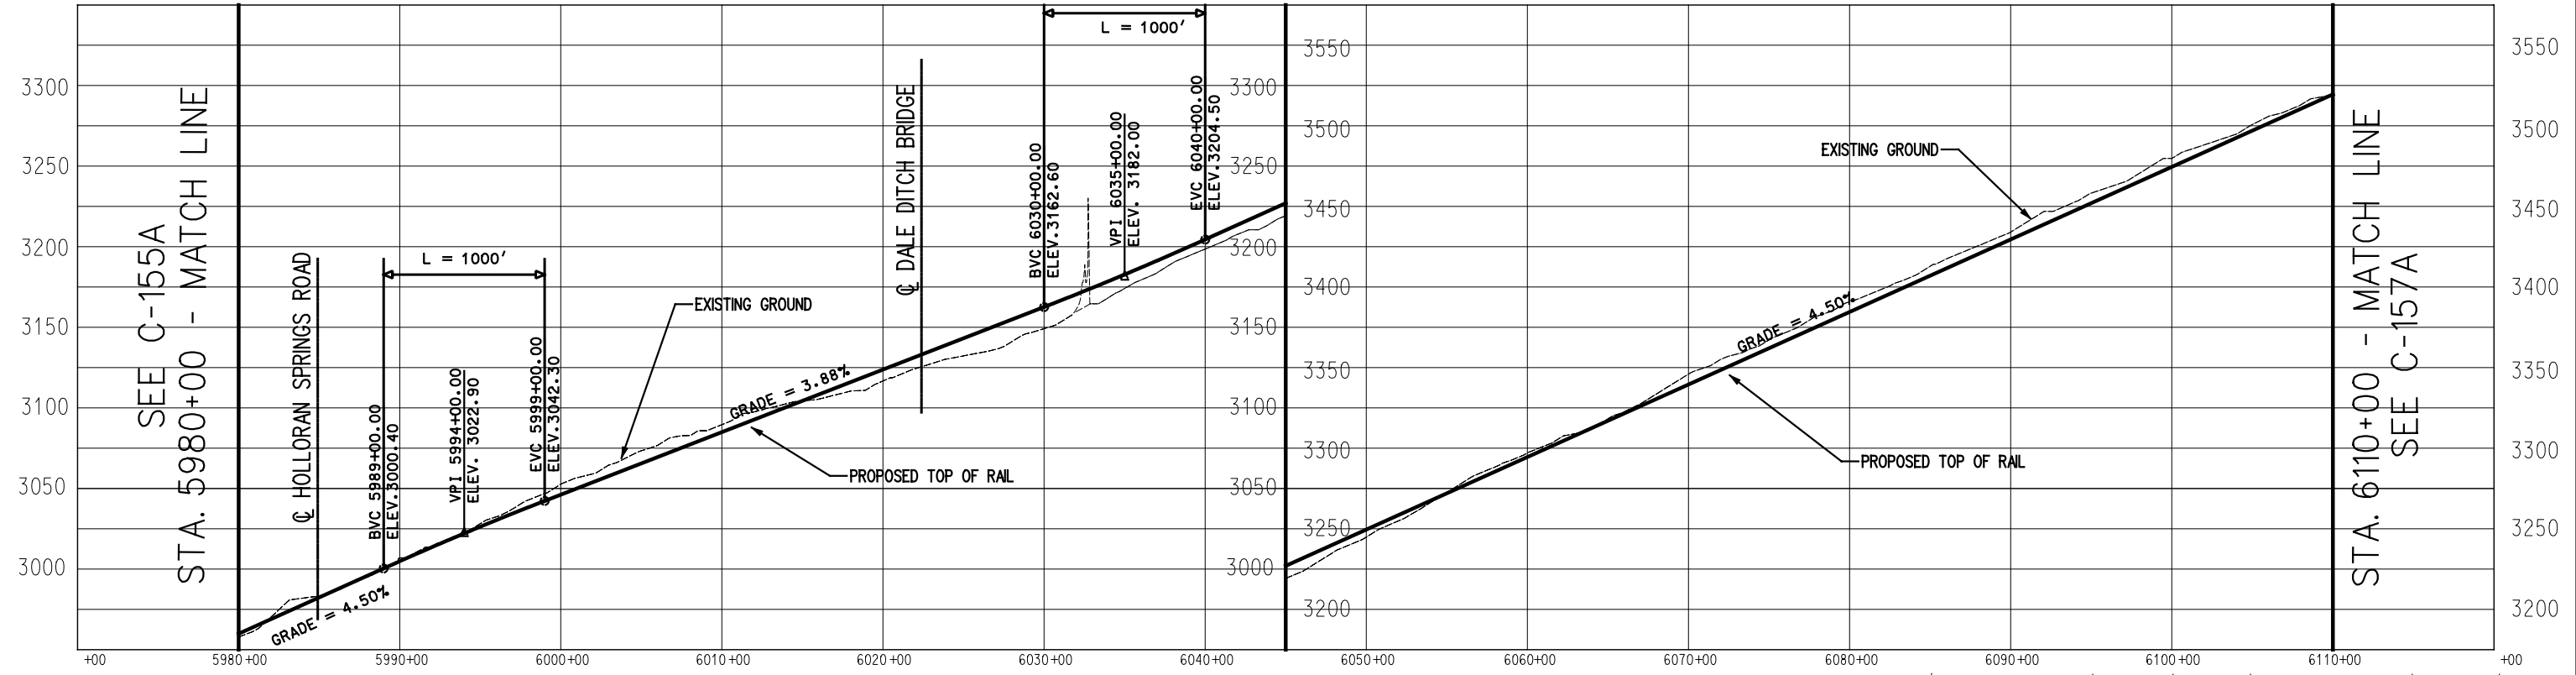

PROFILE

 


SEE C-156A  
STA. 6110+00 - MATCH LINE

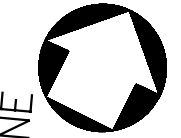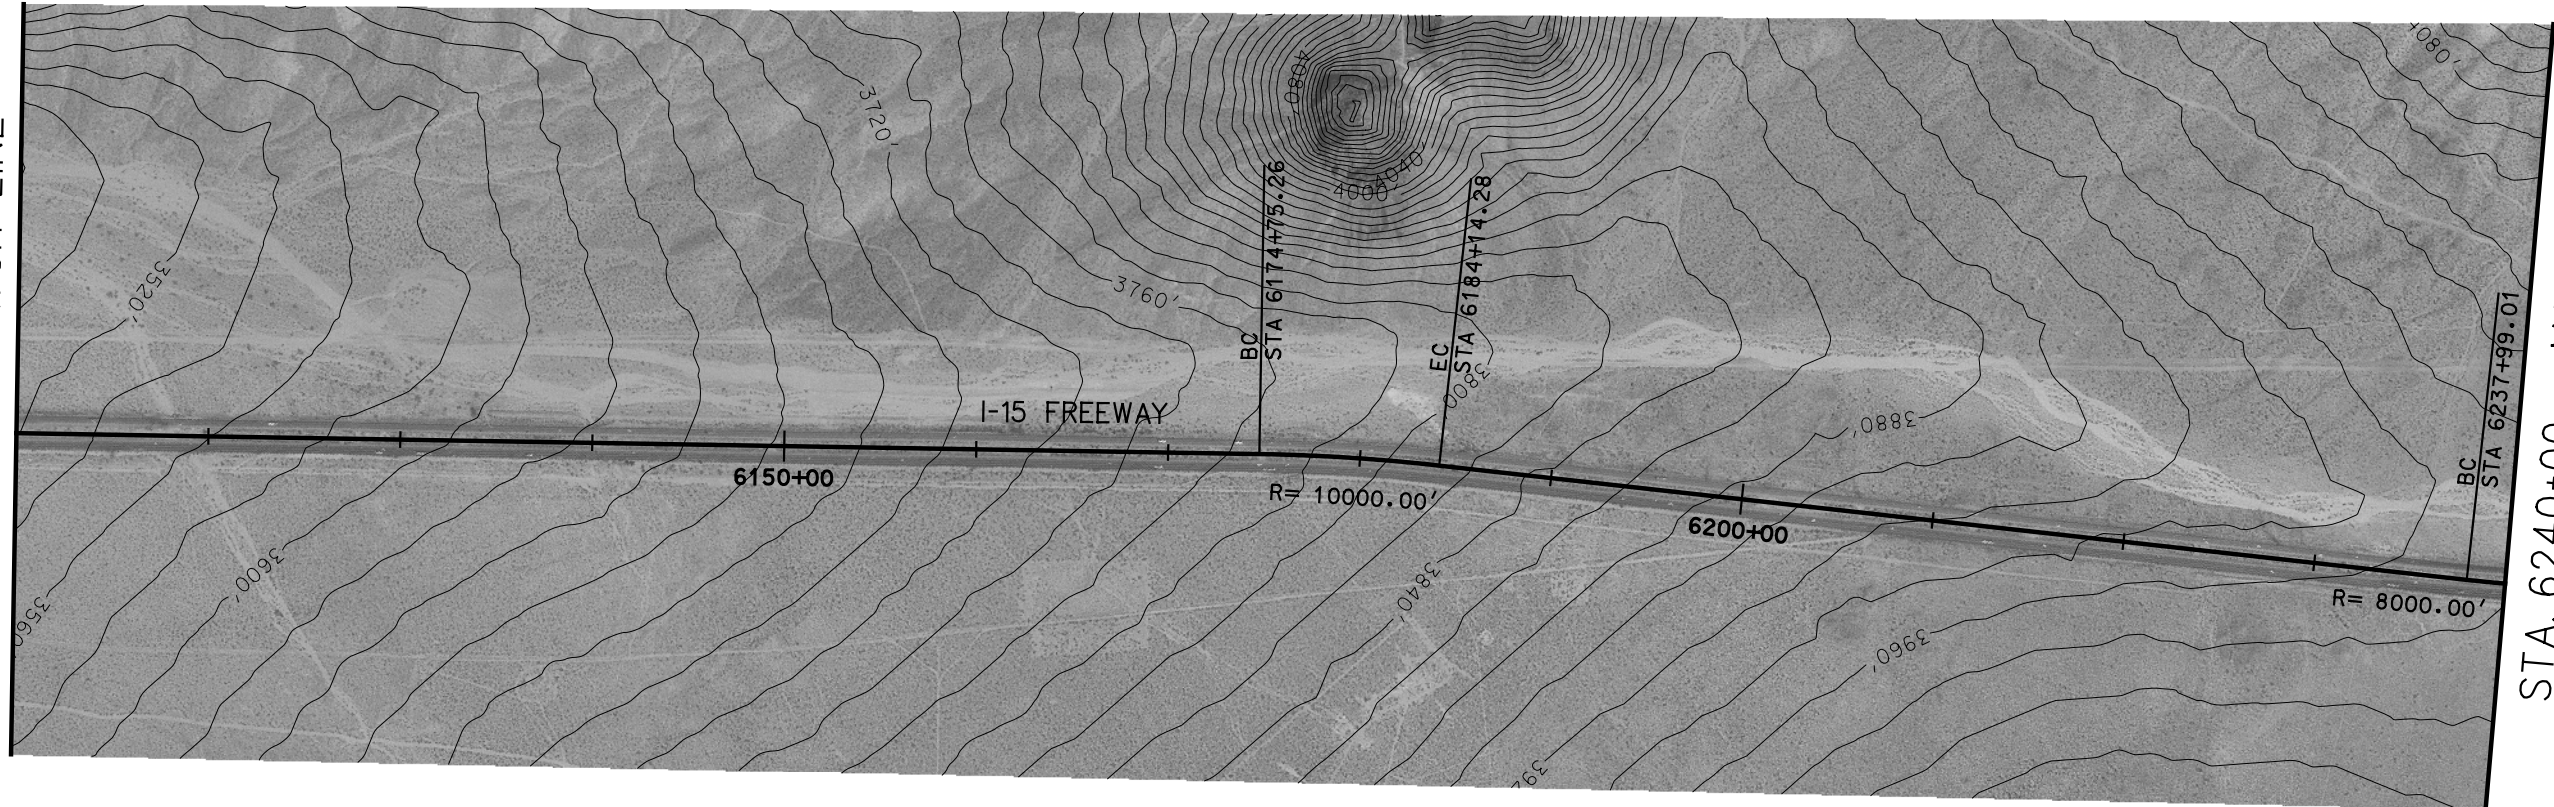



STA. 6240+00 - MATCH LINE  
SEE C-158A

PLAN

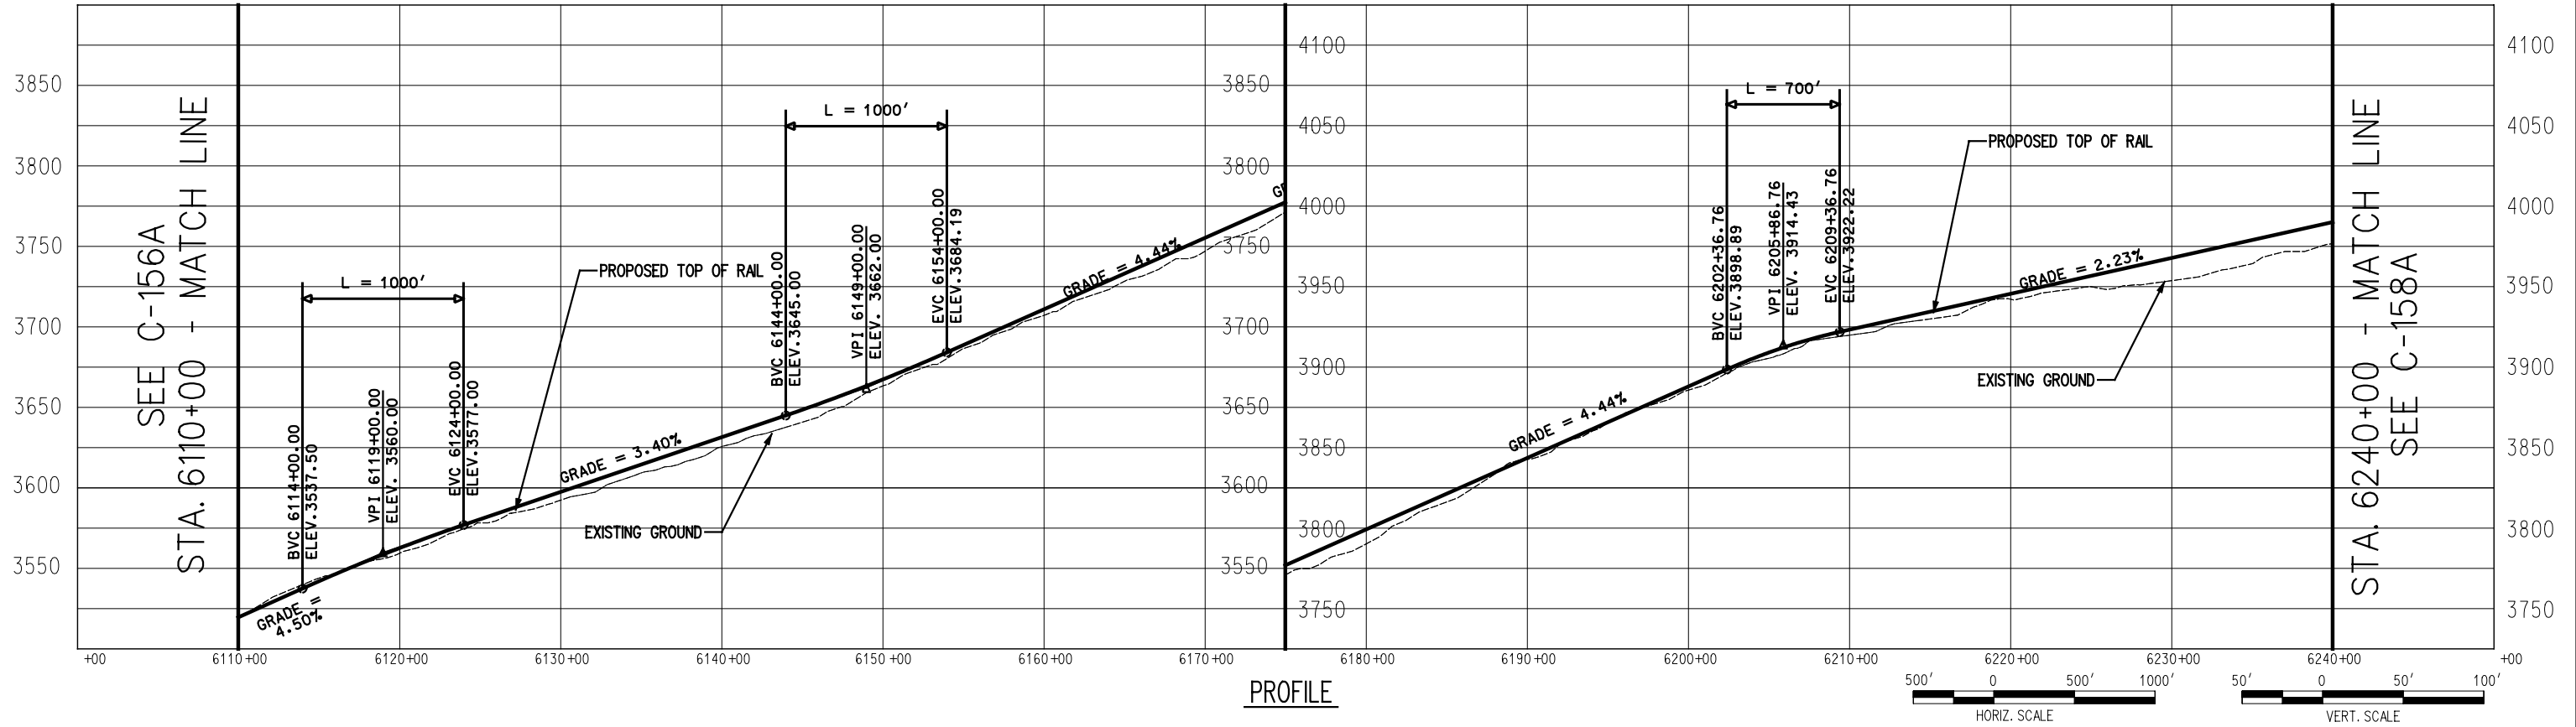

PROFILE




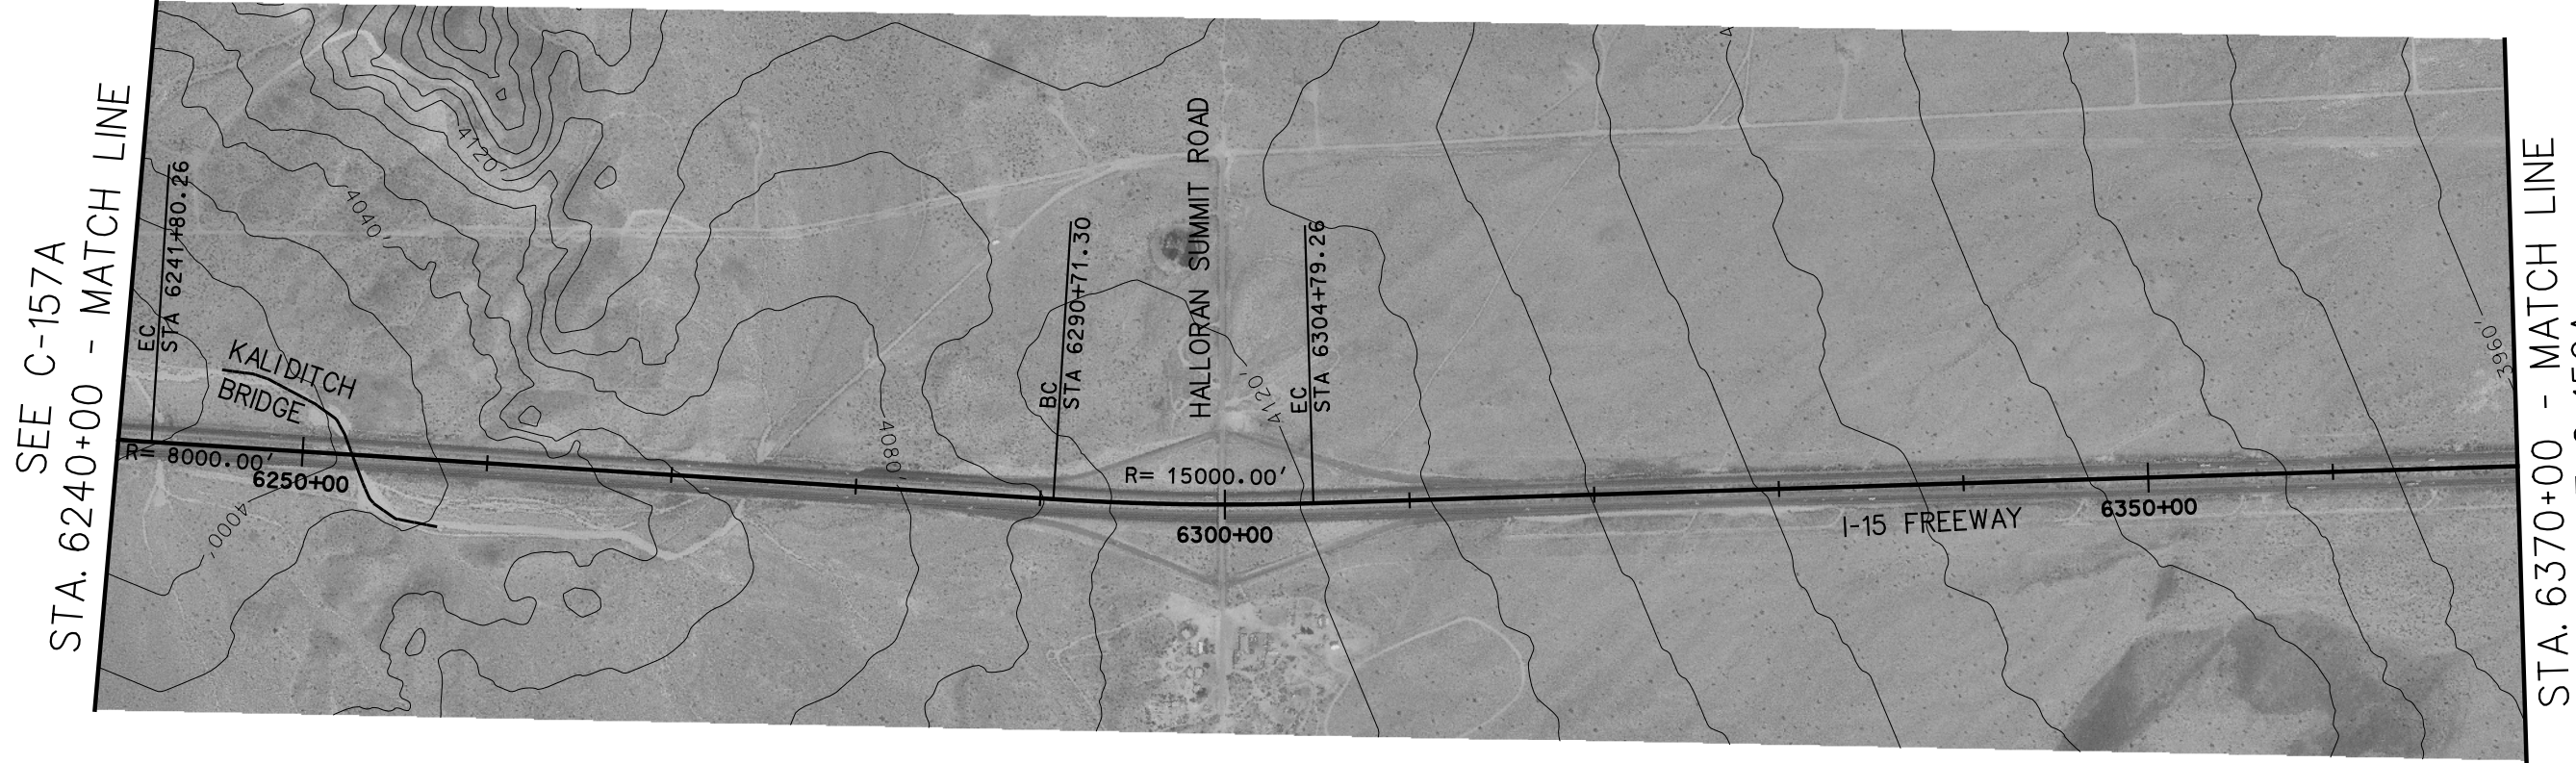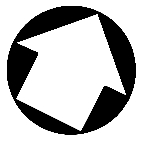

SEE C-157A  
STA. 6240+00 - MATCH LINE

STA. 6370+00 - MATCH LINE  
SEE C-159A

PLAN

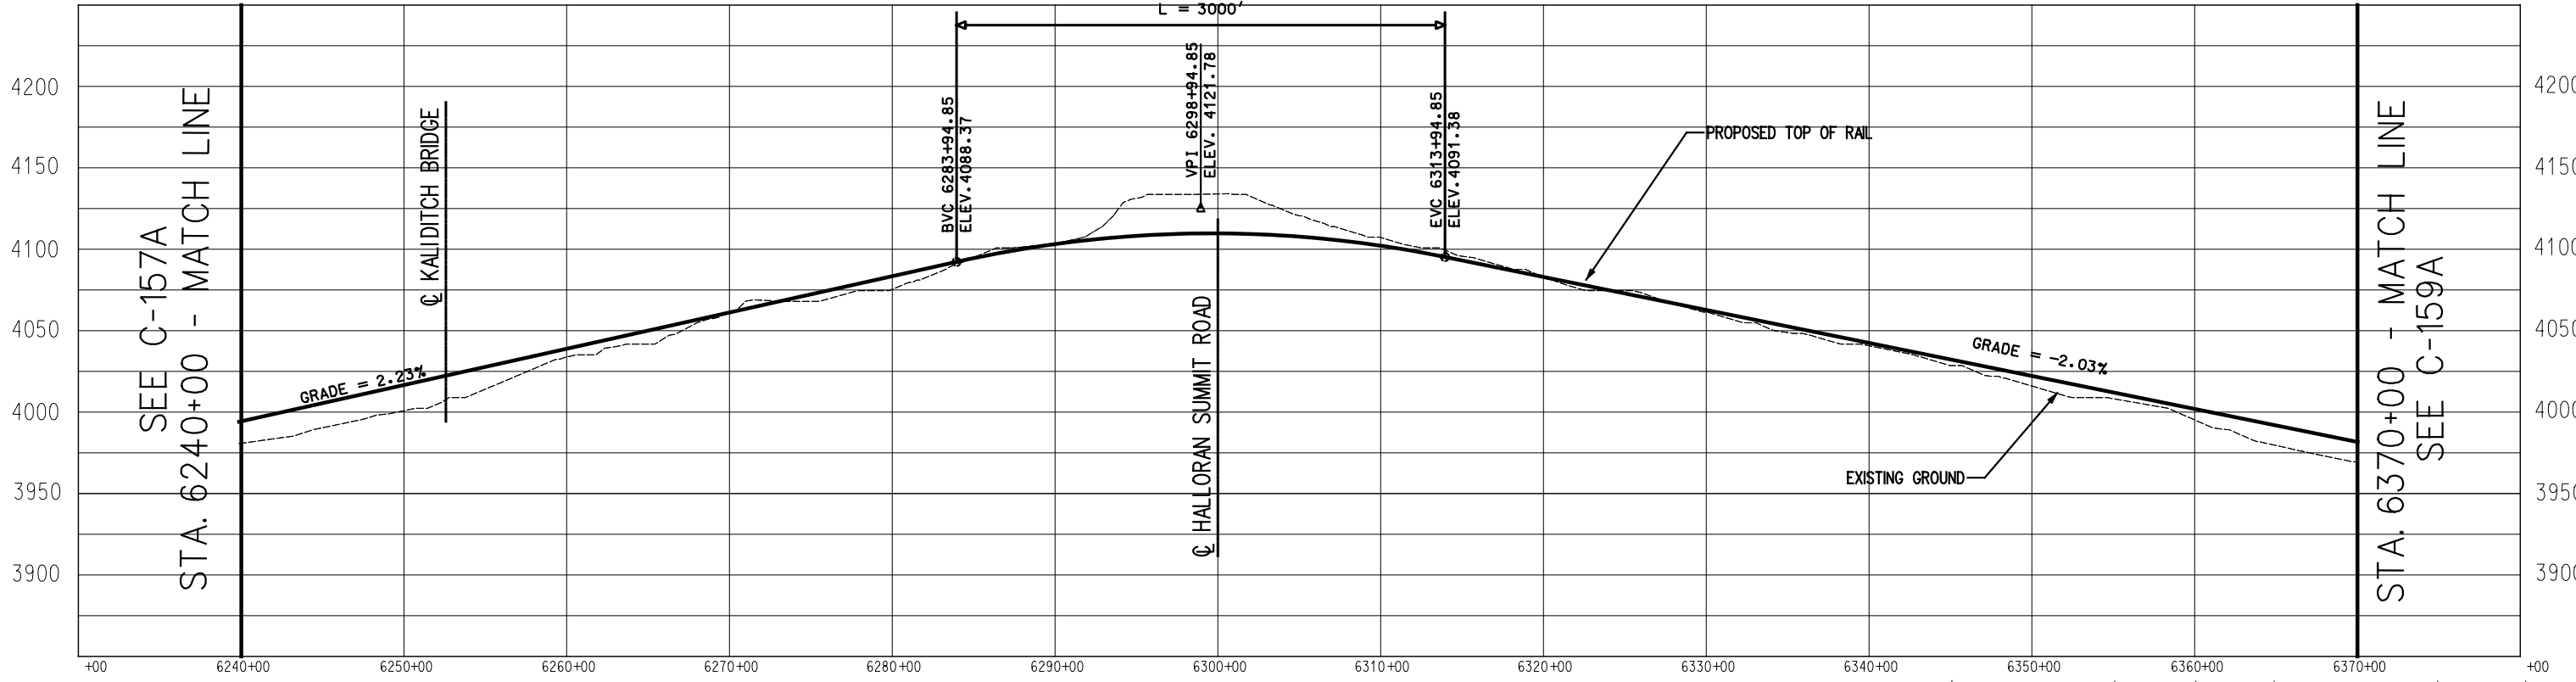

SEE C-157A  
STA. 6240+00 - MATCH LINE


STA. 6370+00 - MATCH LINE  
SEE C-159A

PROFILE




SEE C-158A

STA. 6370+00 - MATCH LINE

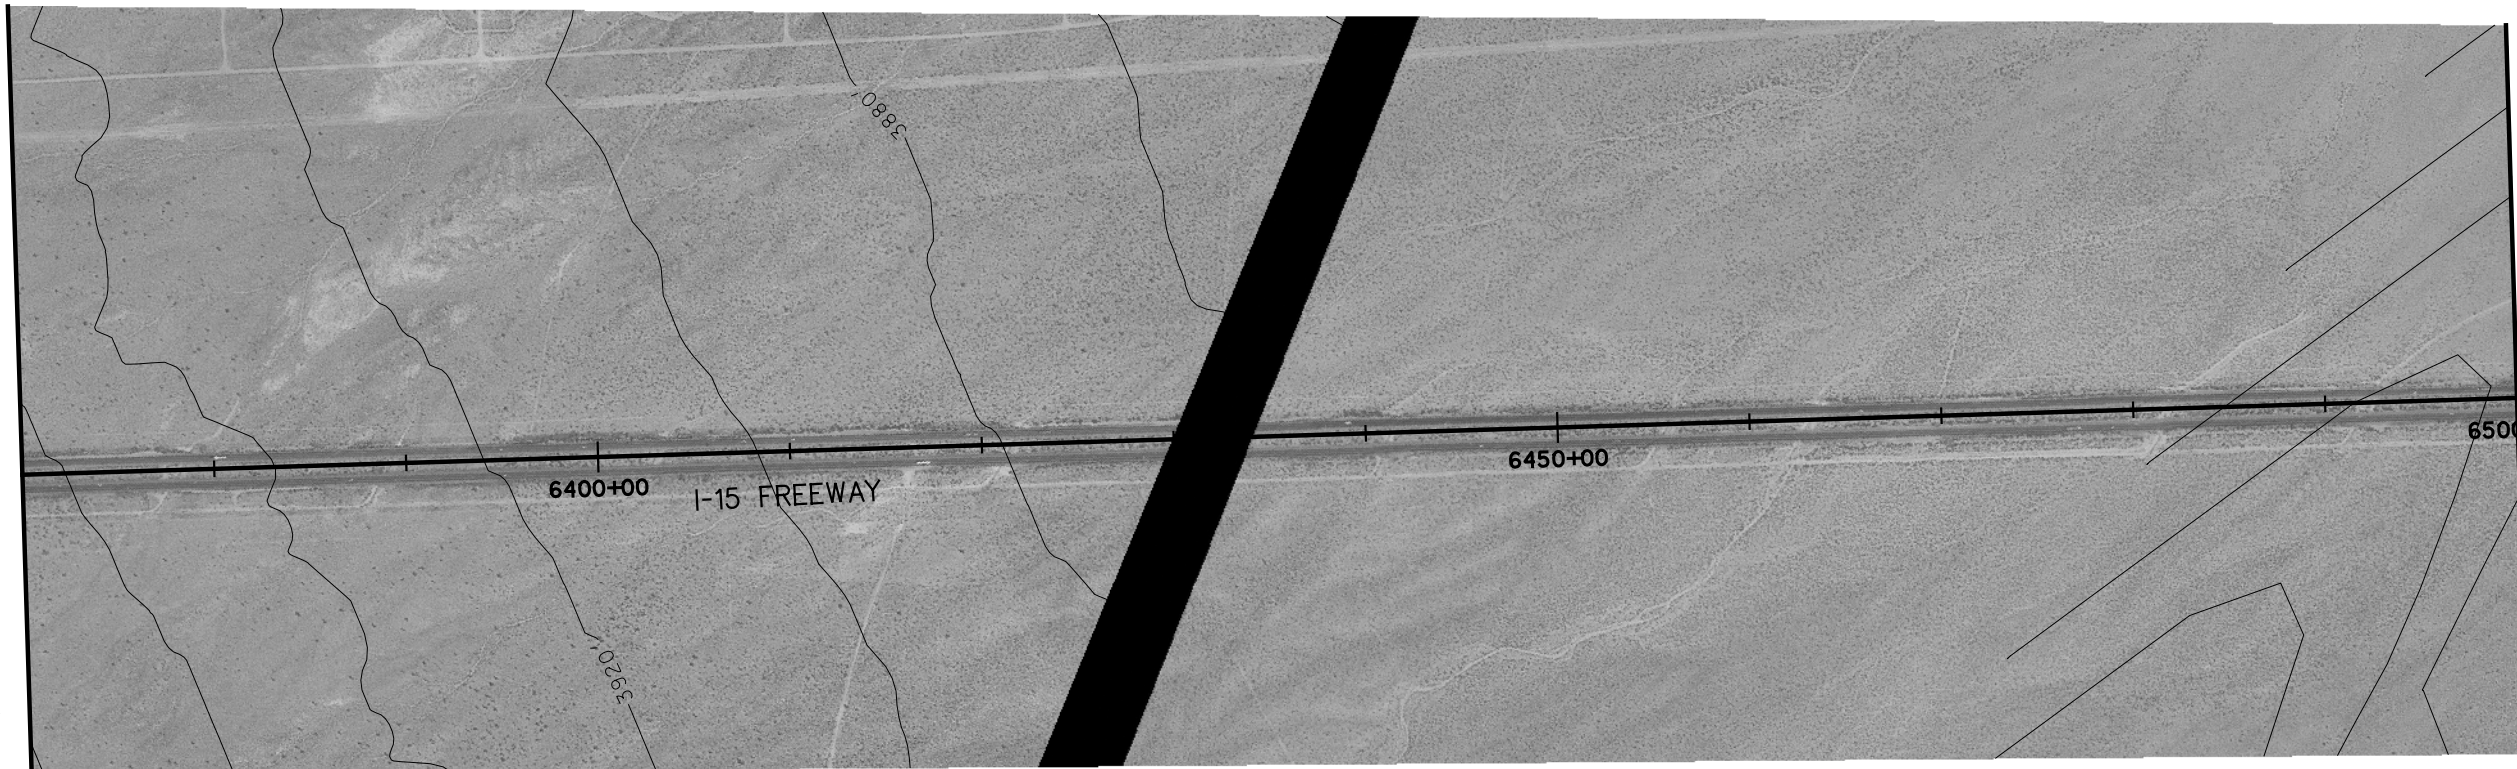


STA. 6500+00 - MATCH LINE


SEE C-160A

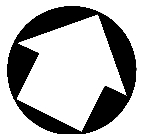


PLAN

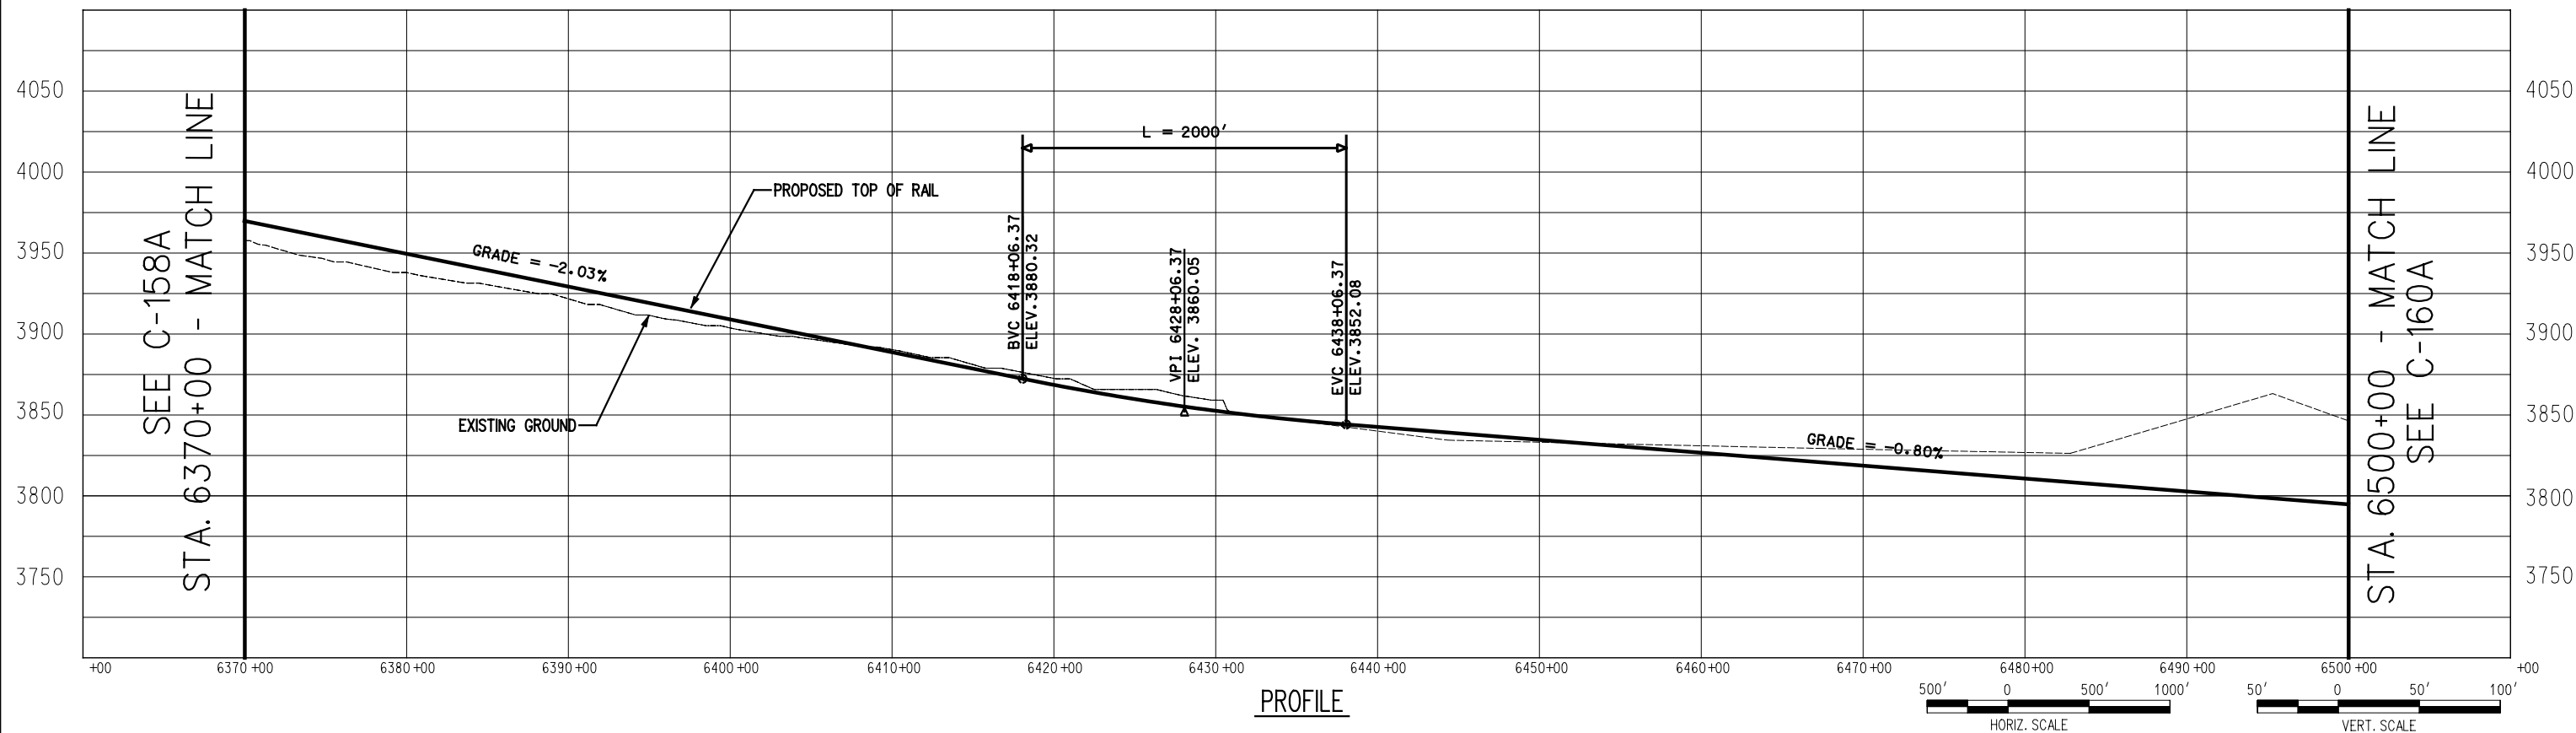


PROFILE

 



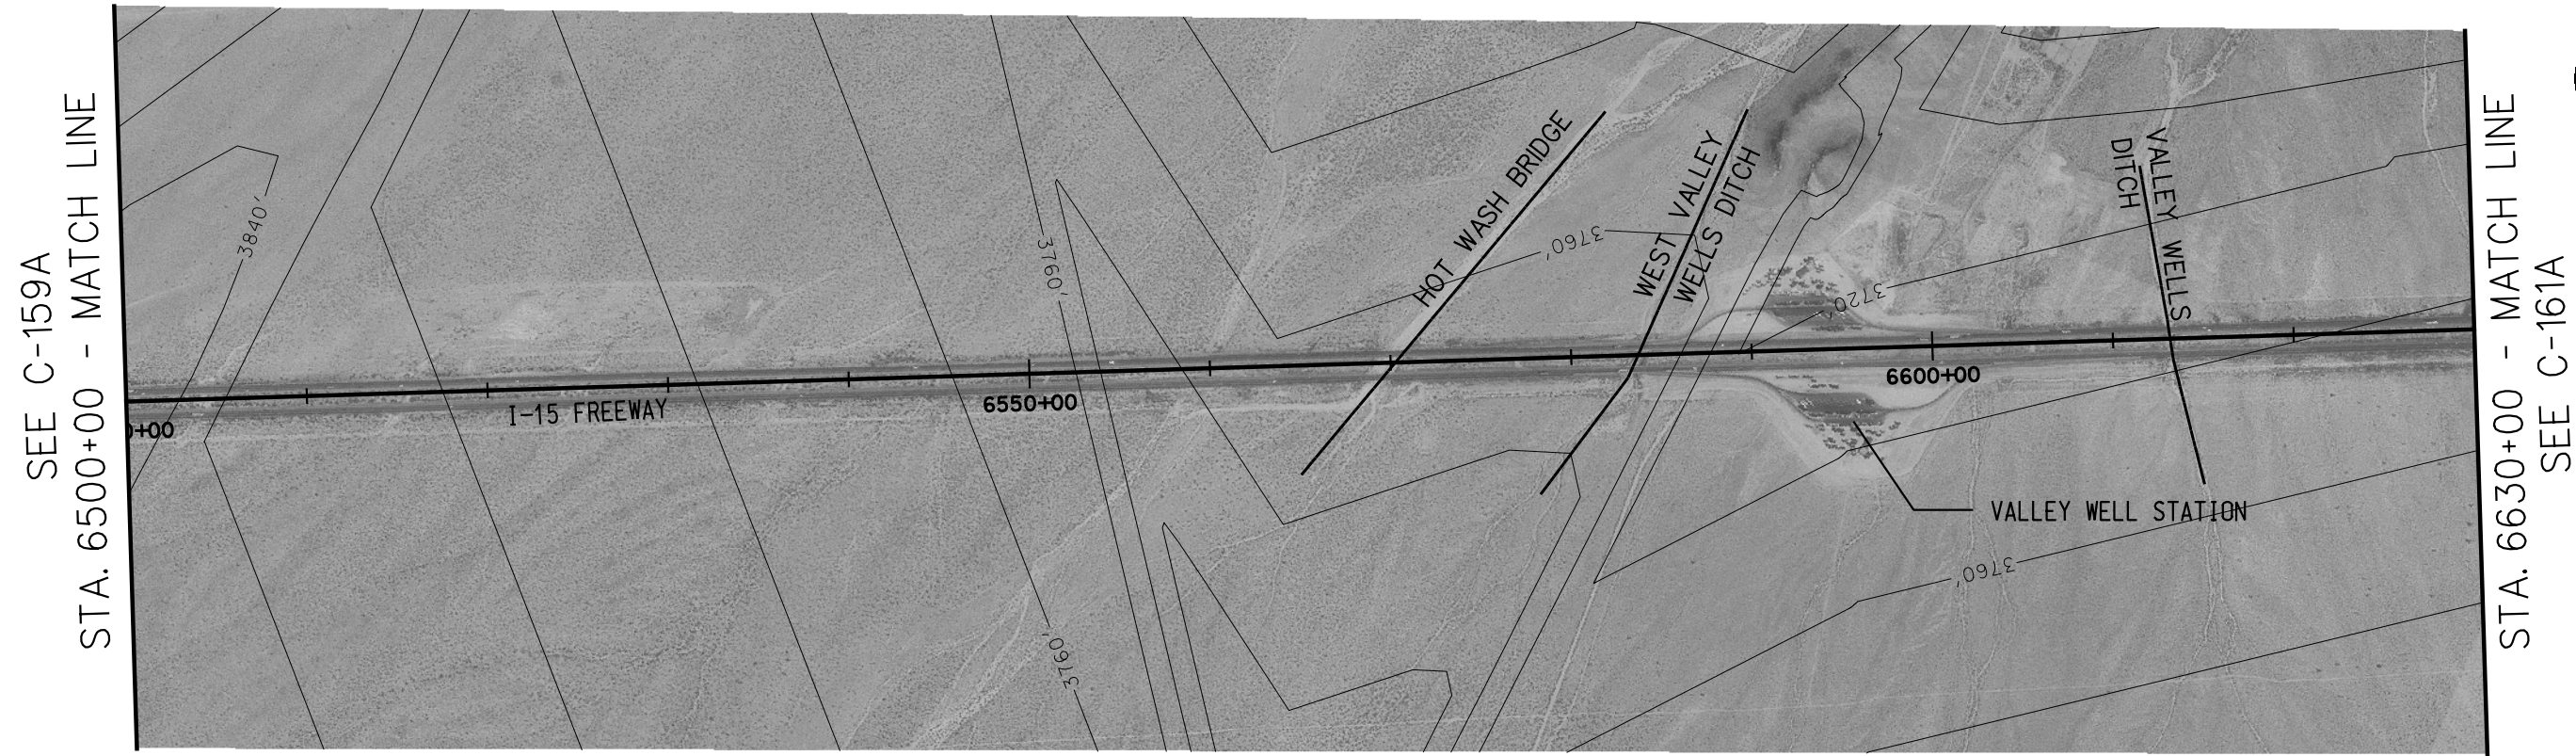

PLAN

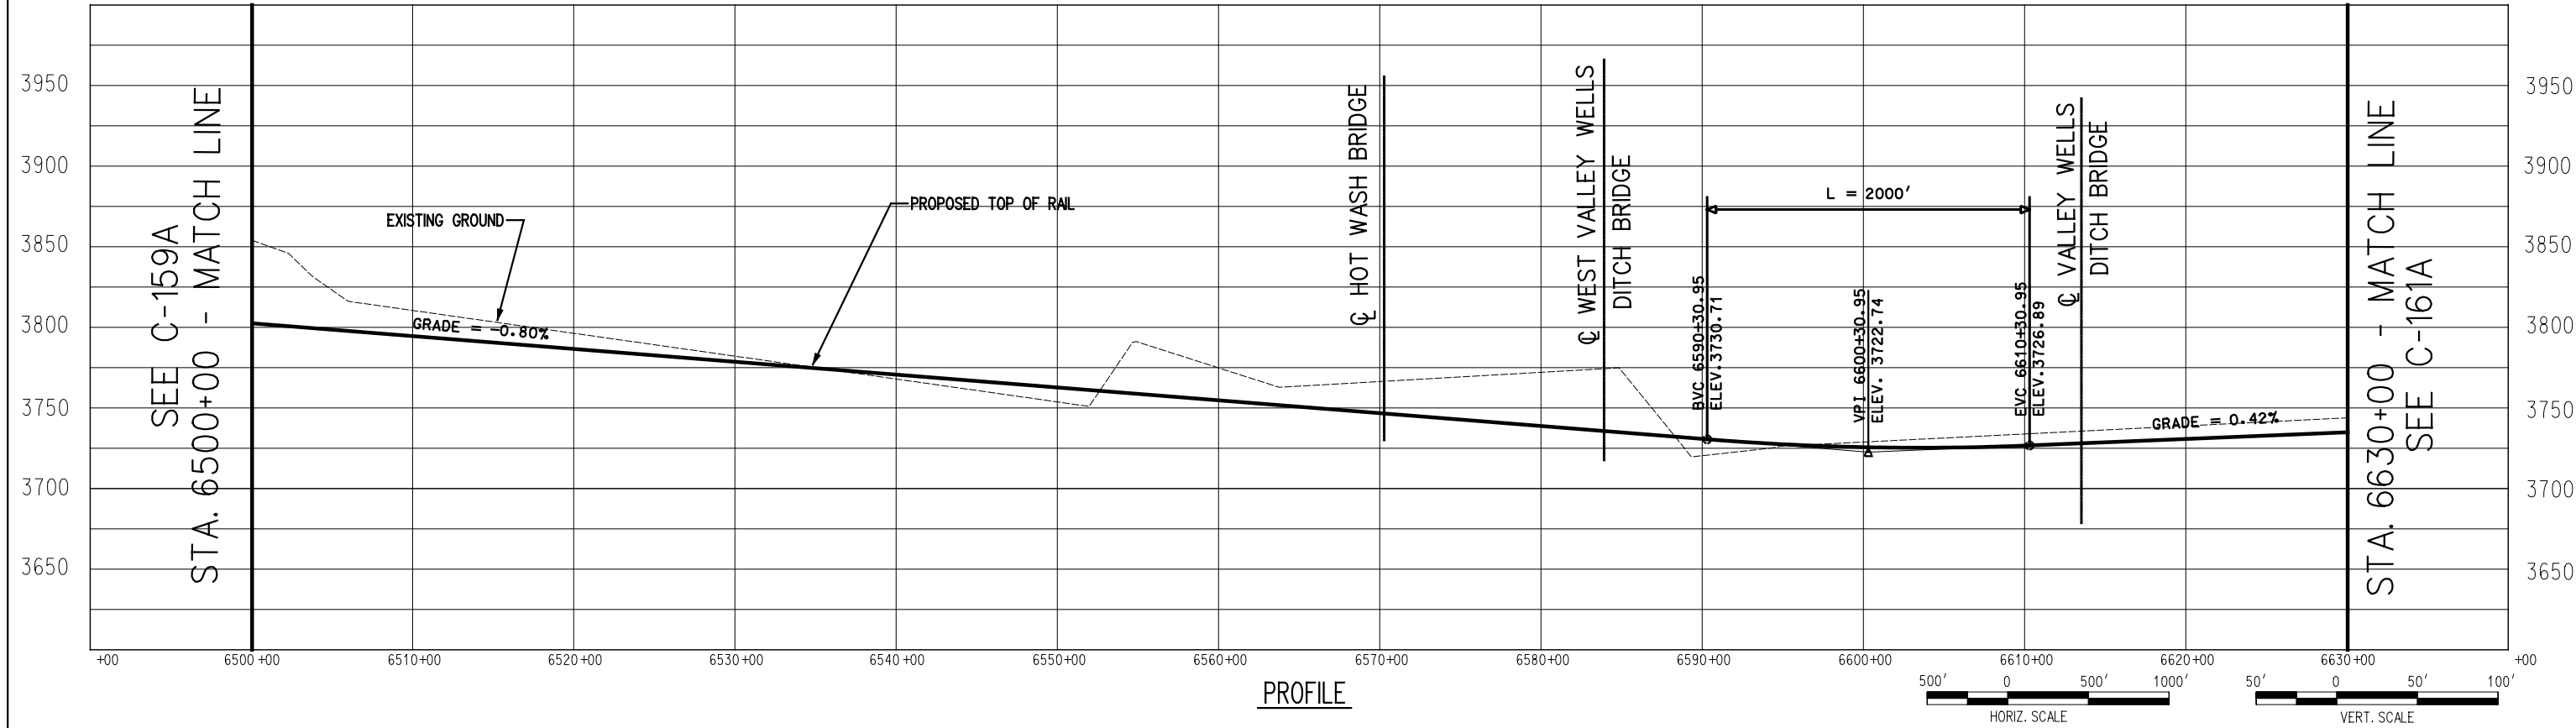


PROFILE

SEE C-160A  
STA. 6630+00 - MATCH LINE



STA. 6760+00 - MATCH LINE  
SEE C-162A

PLAN

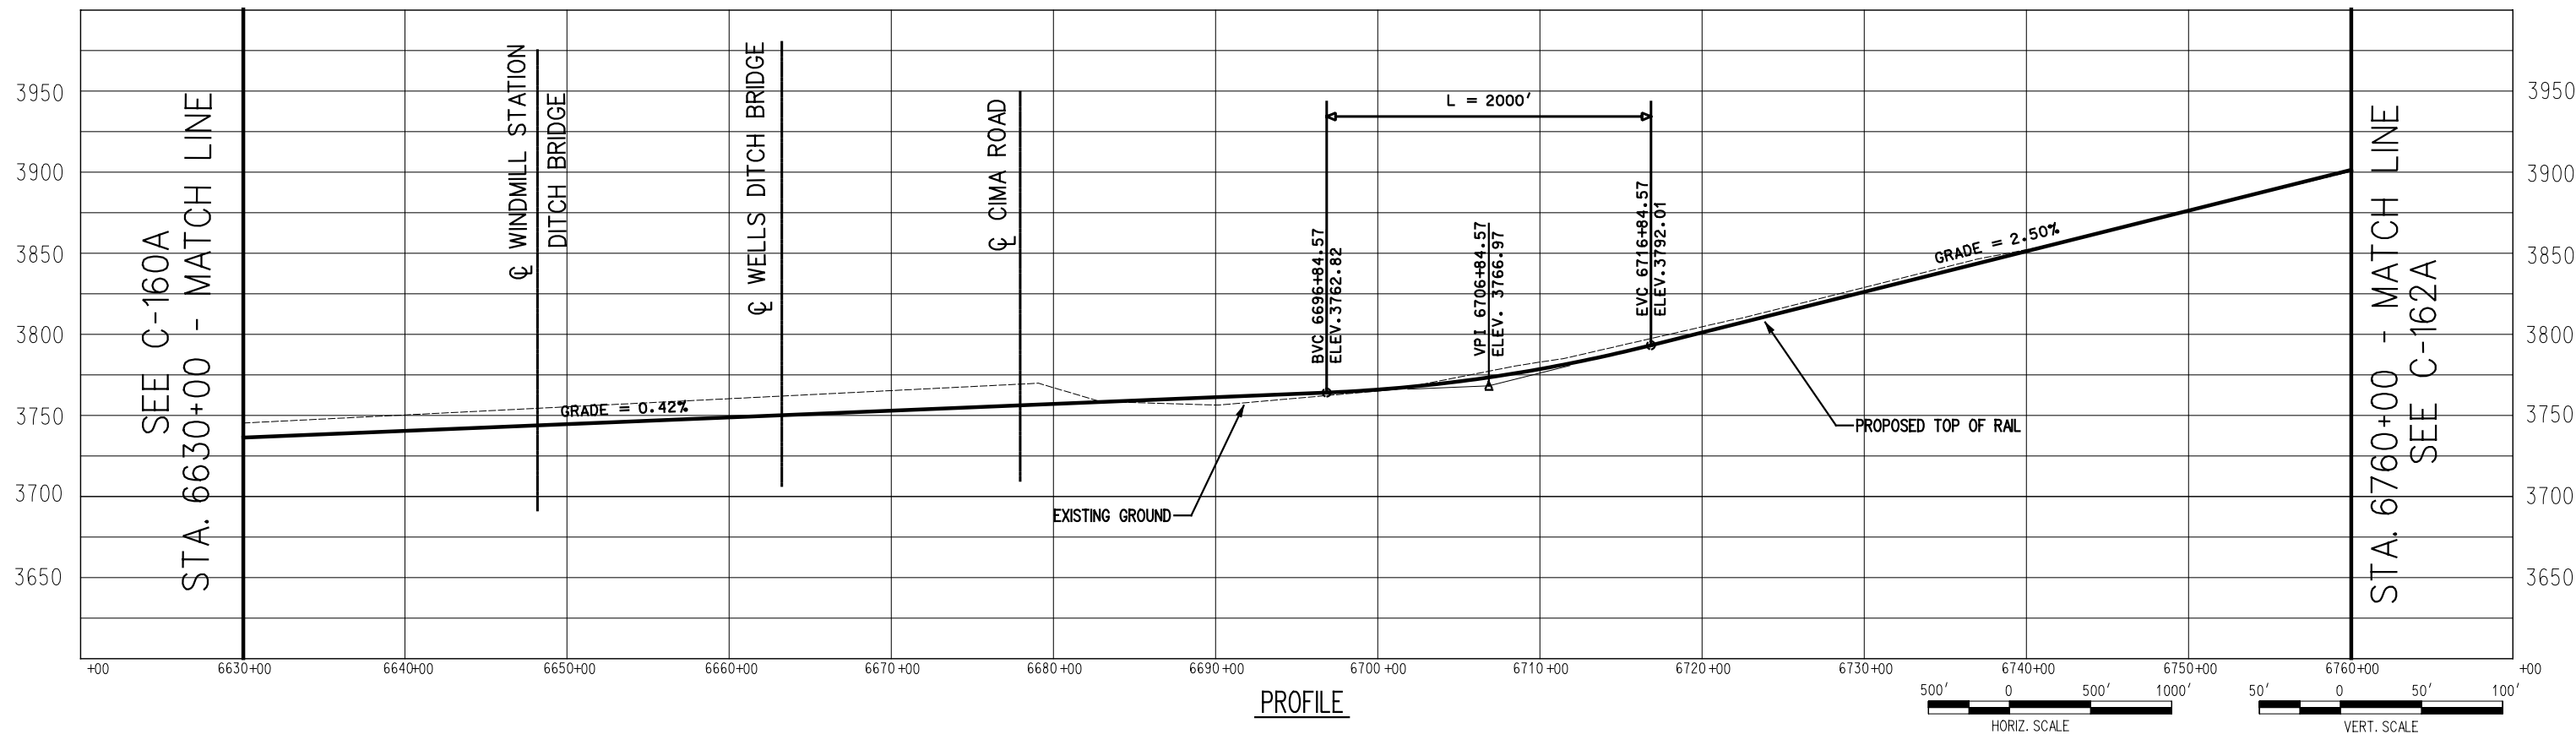

PROFILE



725 SOUTH FIGUEROA STREET, SUITE 2350  
LOS ANGELES, CA 90017

**CONFIDENTIAL**


DESERTXPRESS

PRELIMINARY CONCEPTUAL ALIGNMENT  
PLAN AND PROFILE  
VICTORVILLE TO LAS VEGAS  
STA 6630+00 TO STA 6760+00  
SEGMENT 3, ALTERNATIVE A


205062G0

DRAWING NO  
C-161A


DATE  
11-17-06

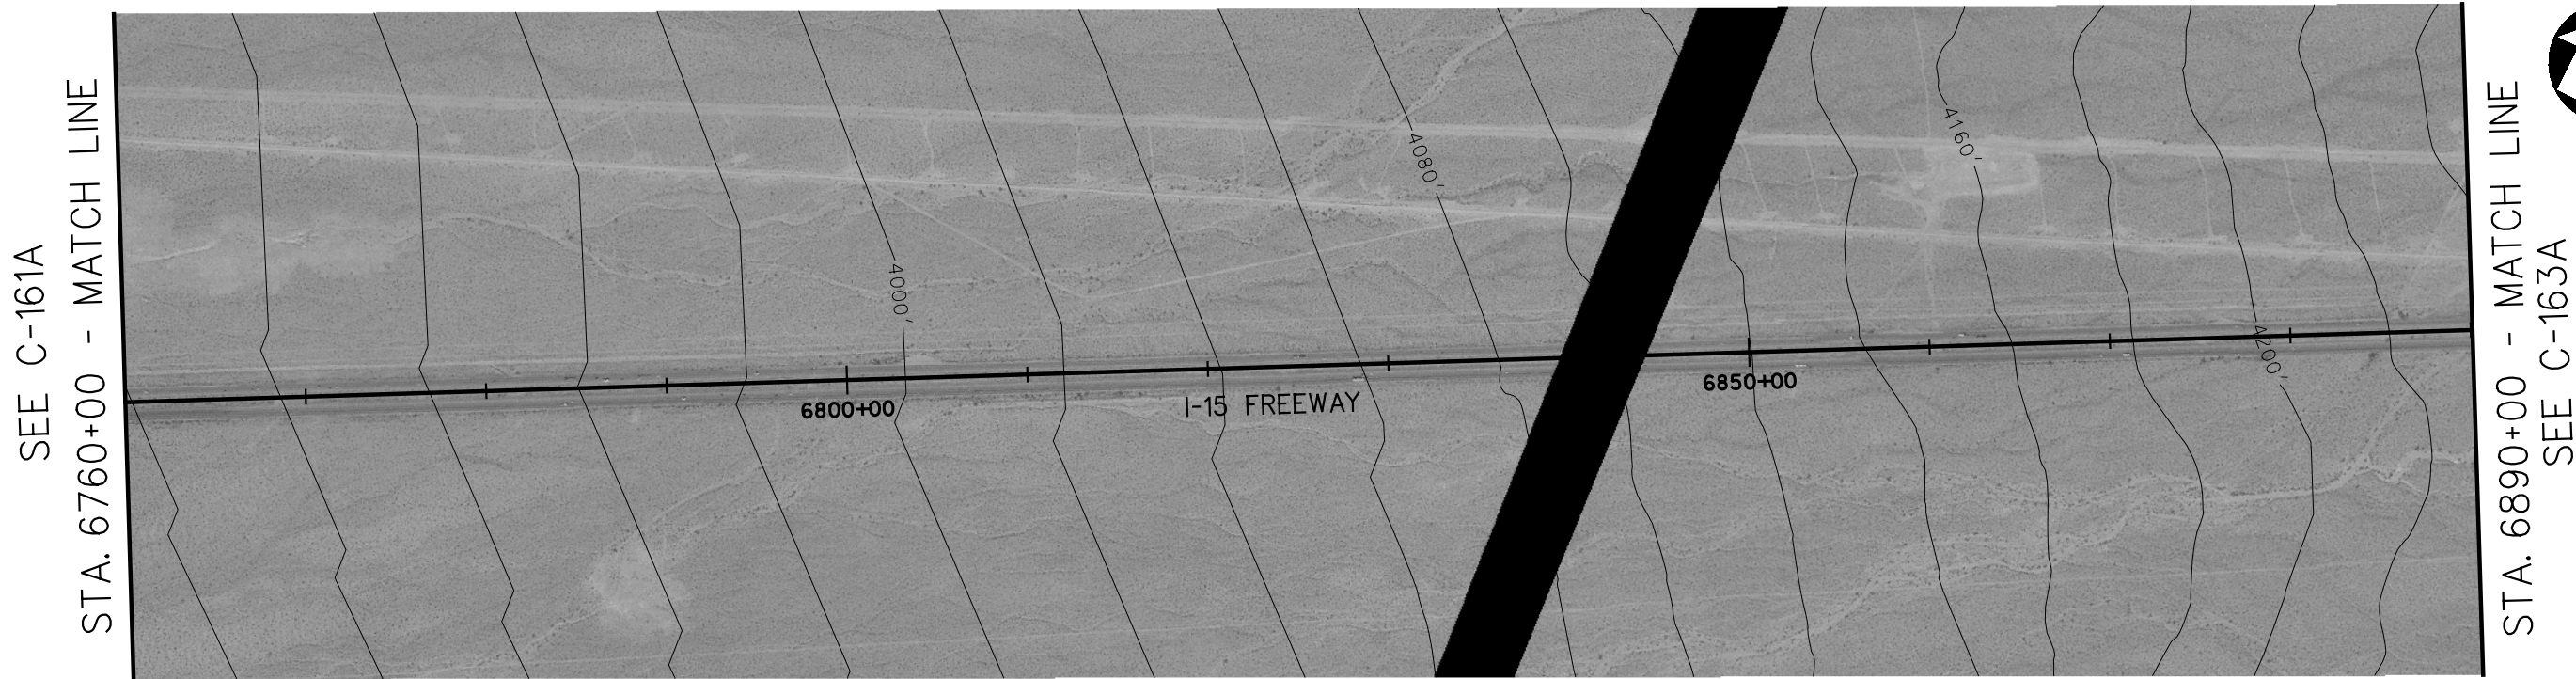


PLAN

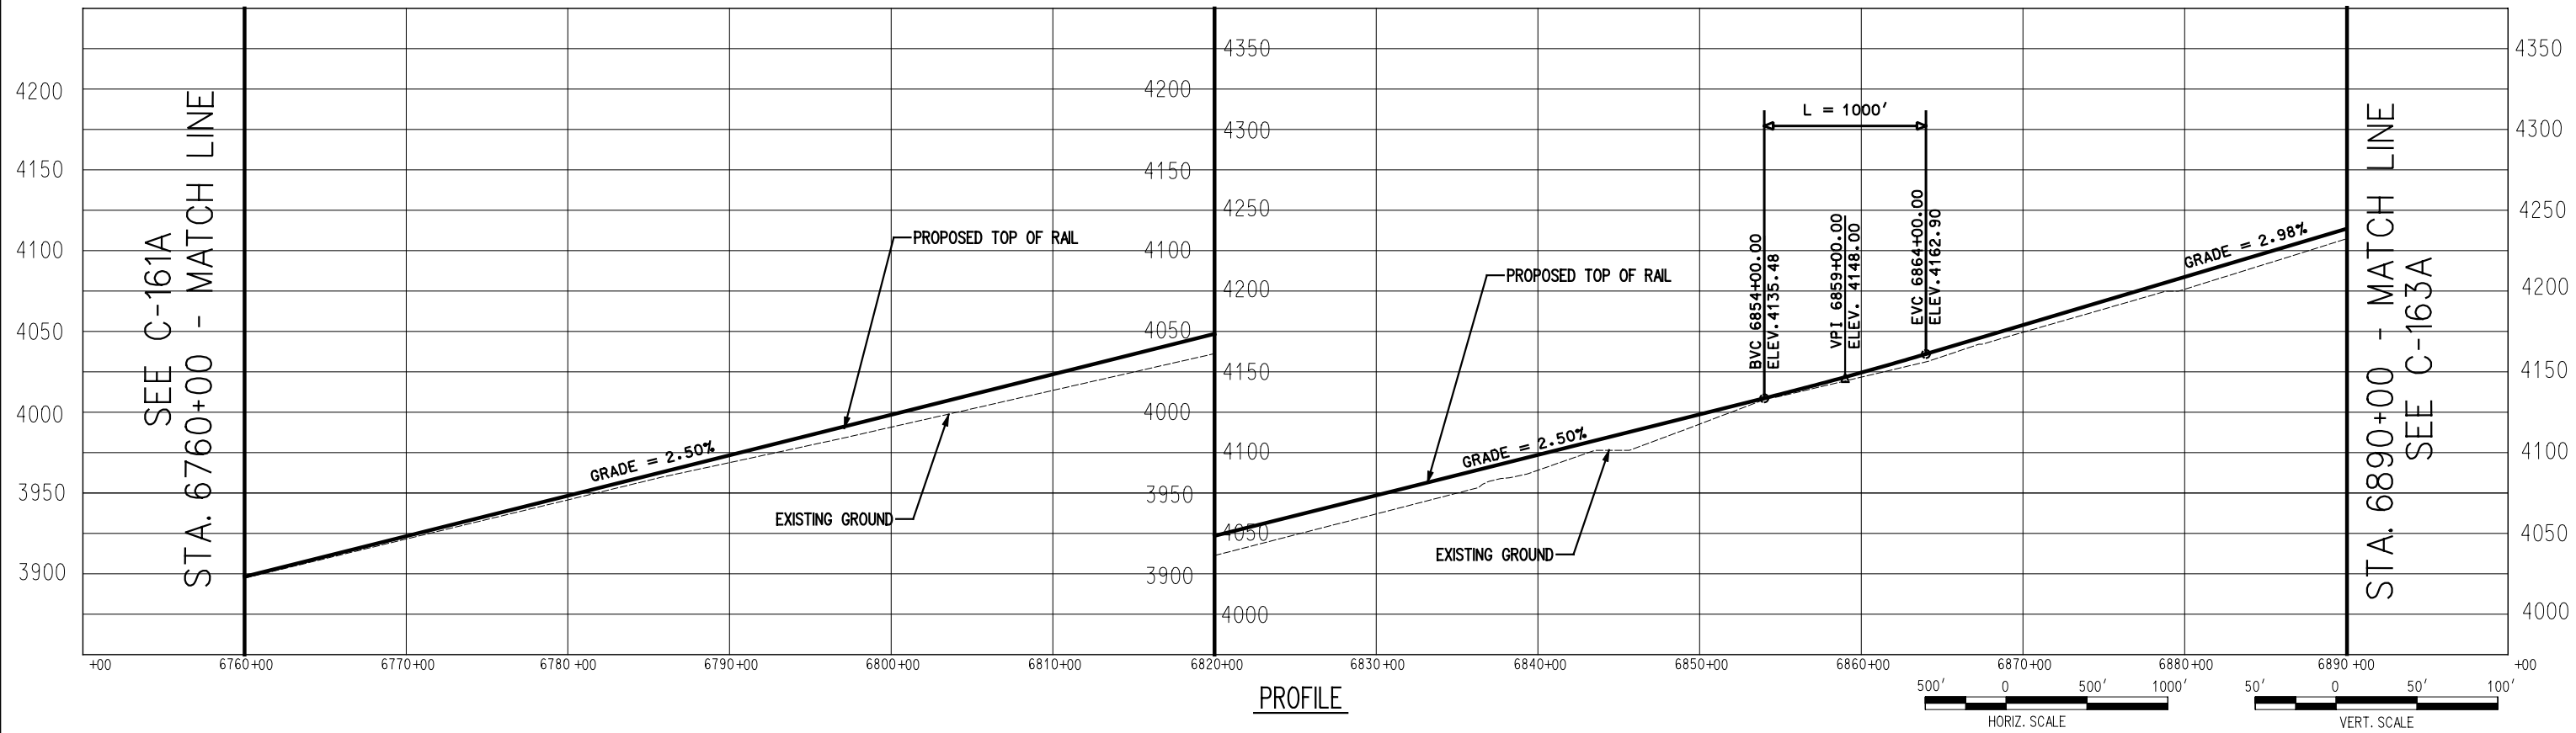


PROFILE

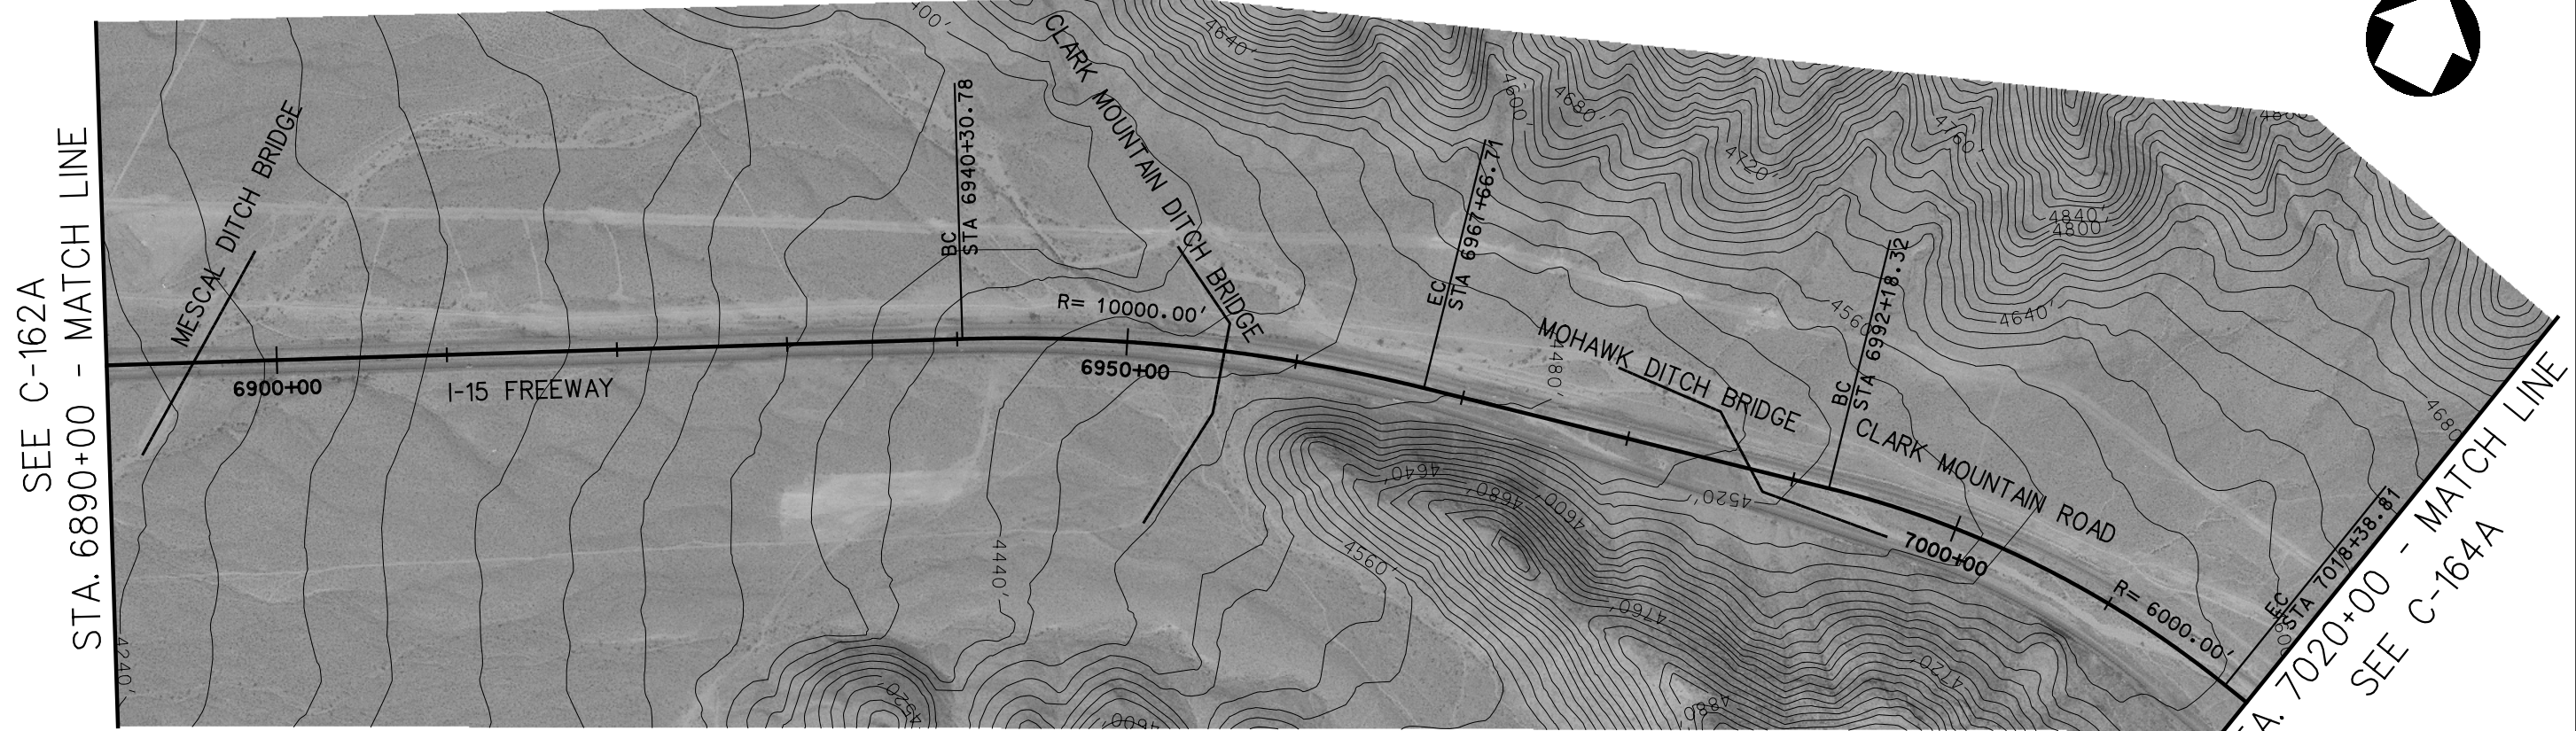


PLAN

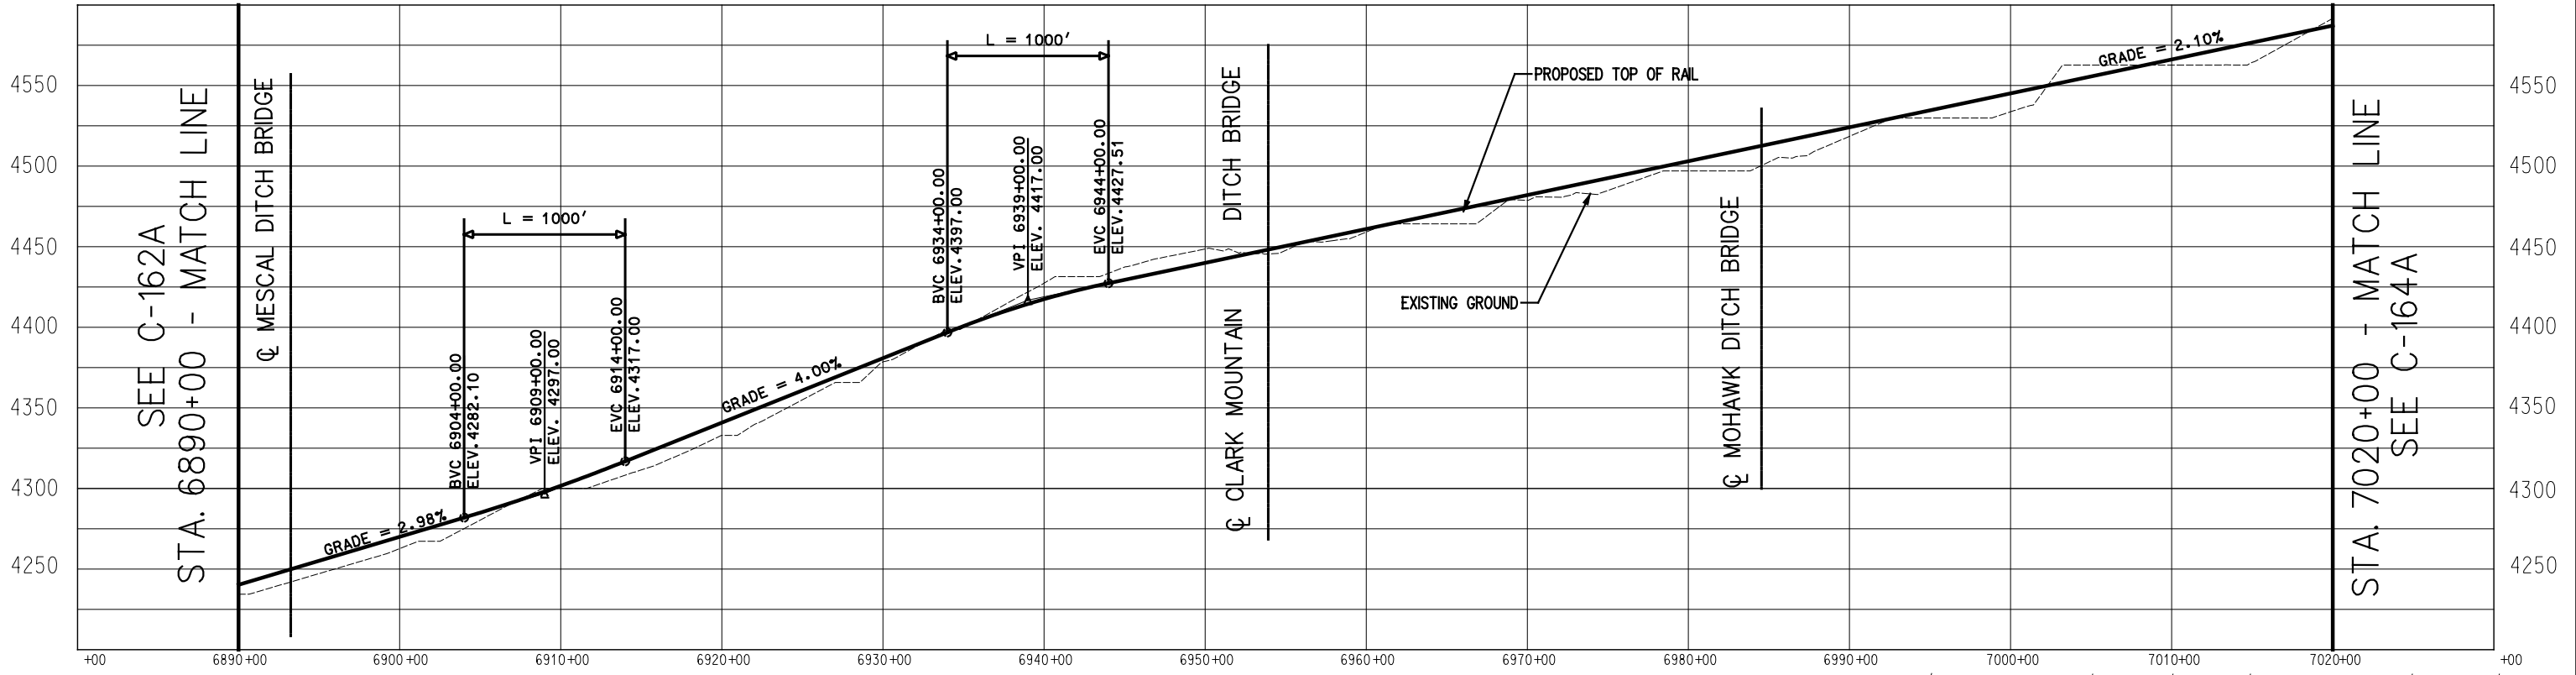


PROFILE

 


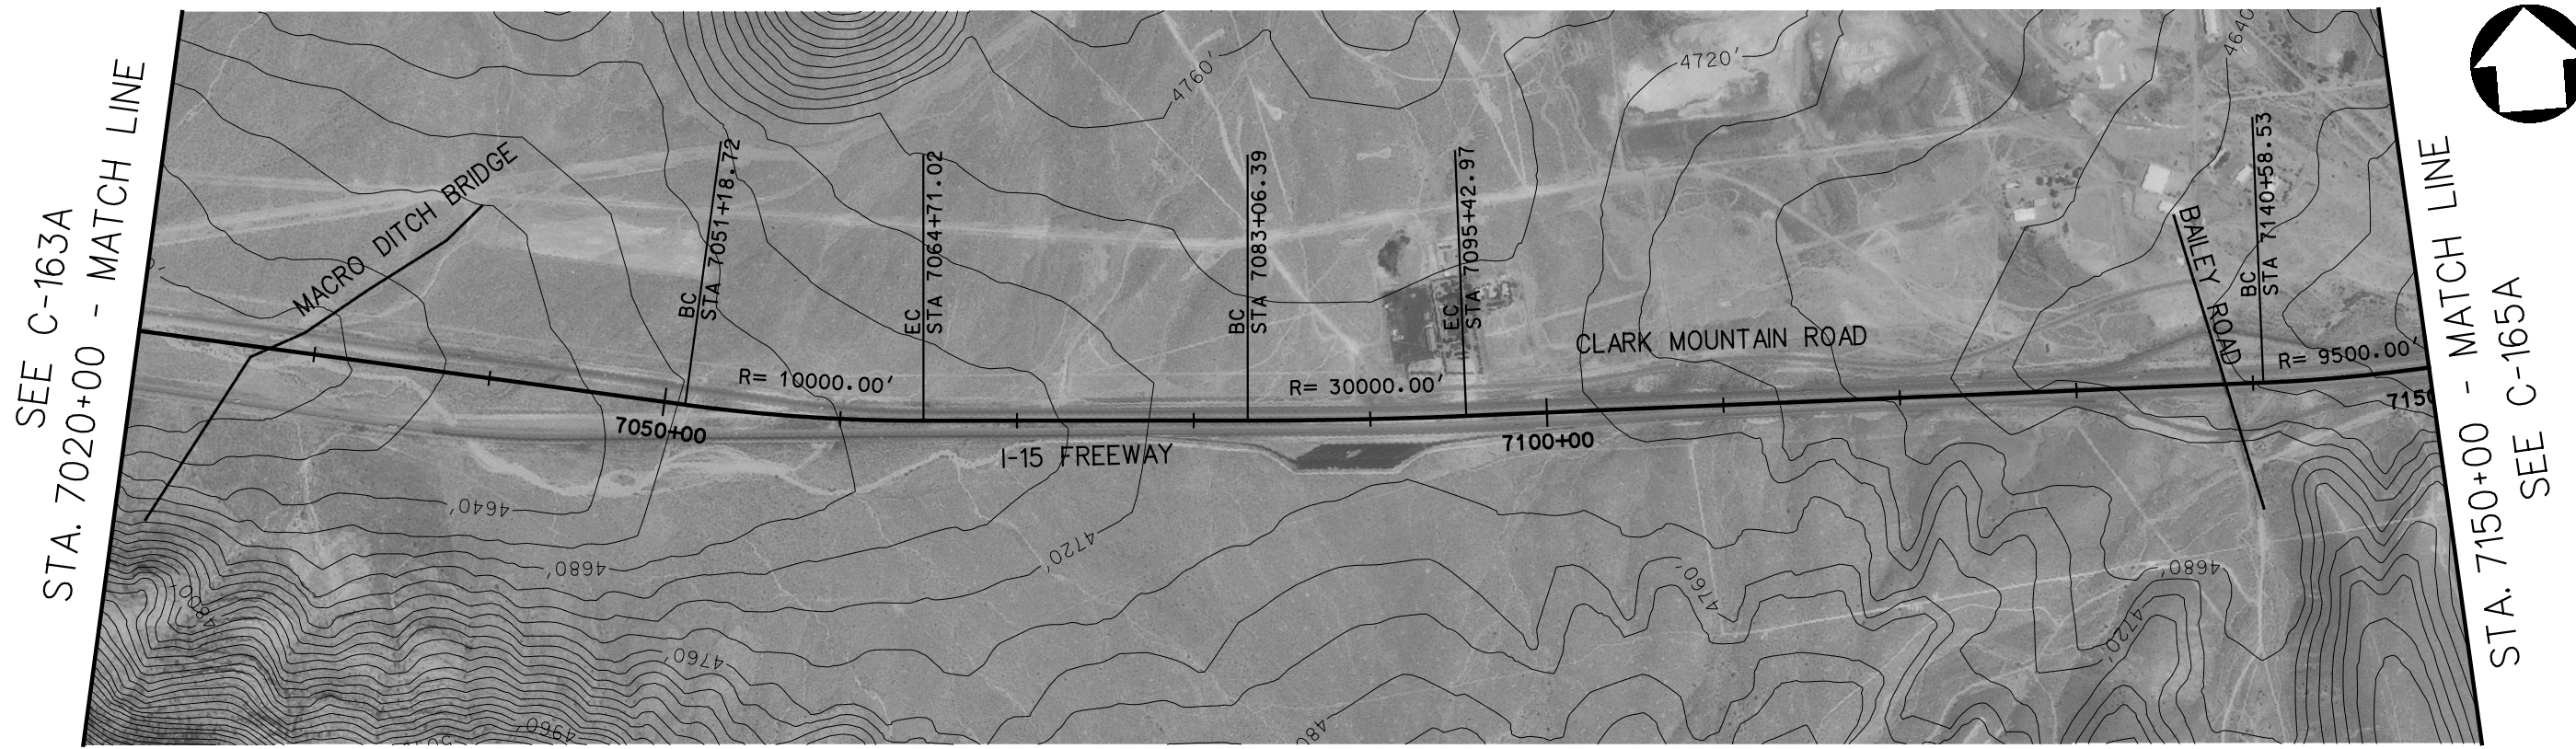


PLAN

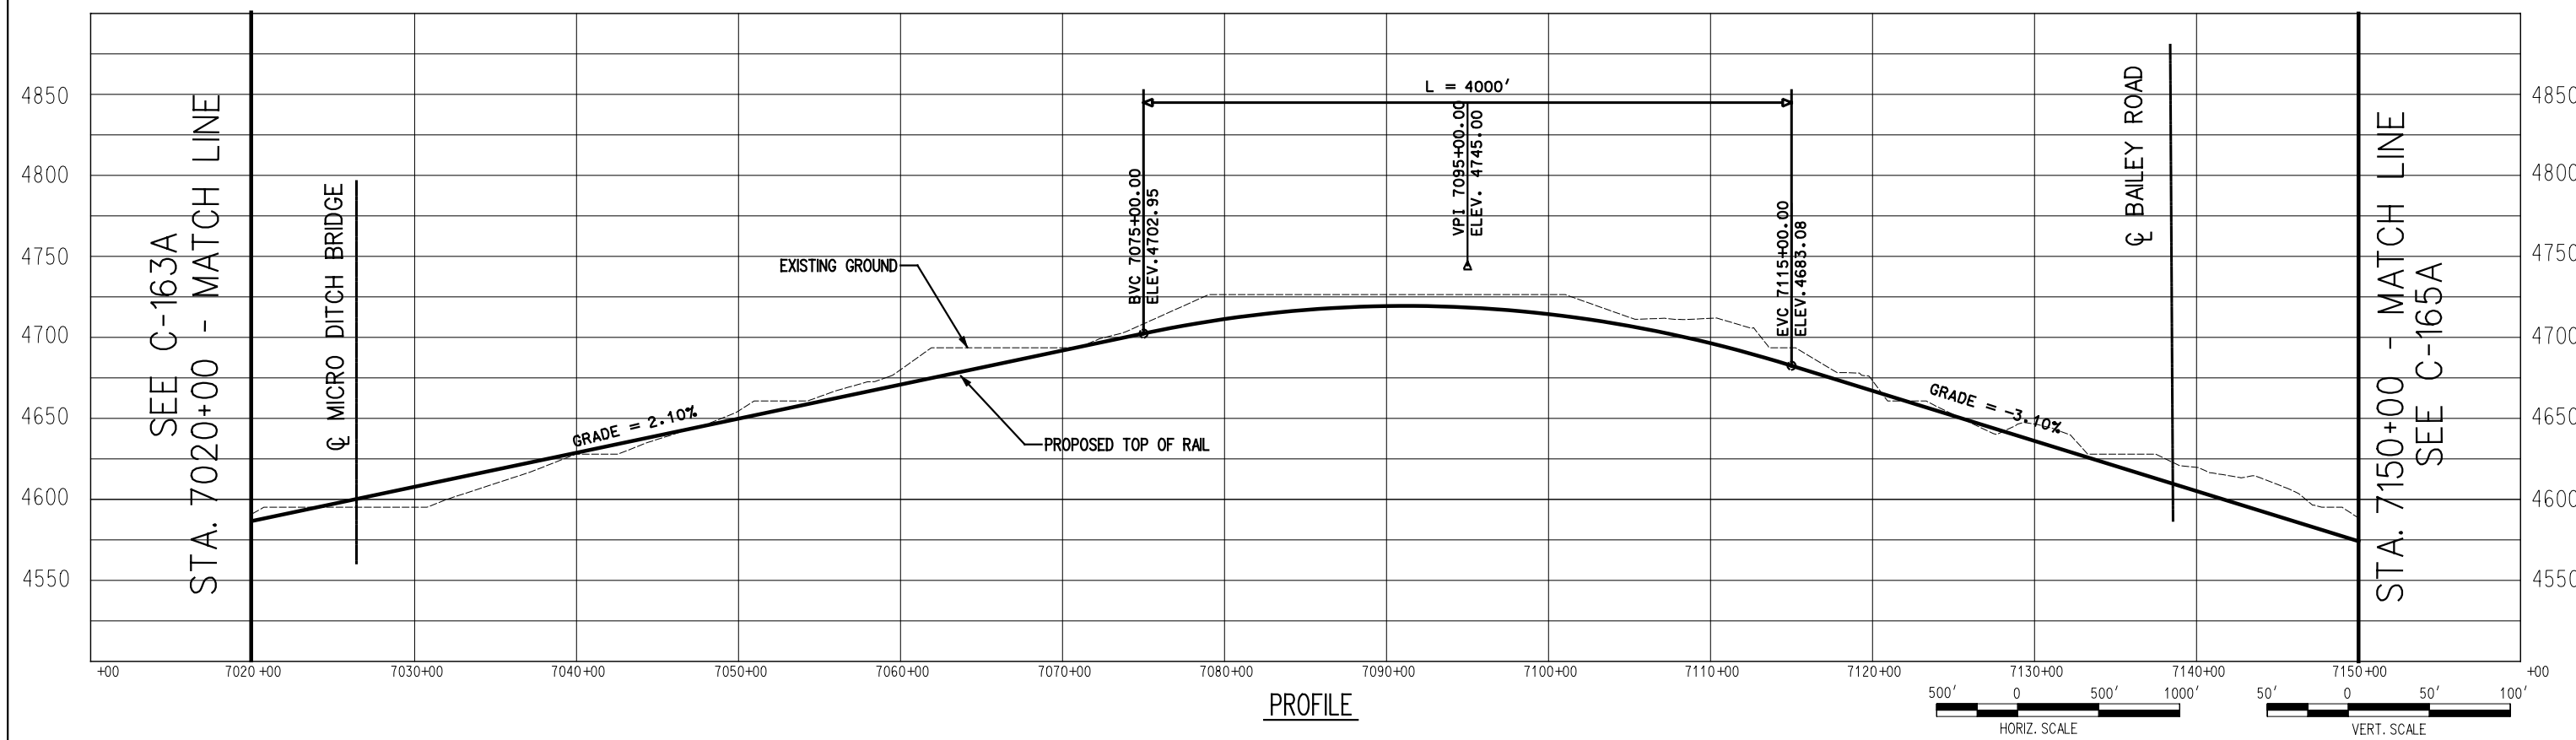


PROFILE

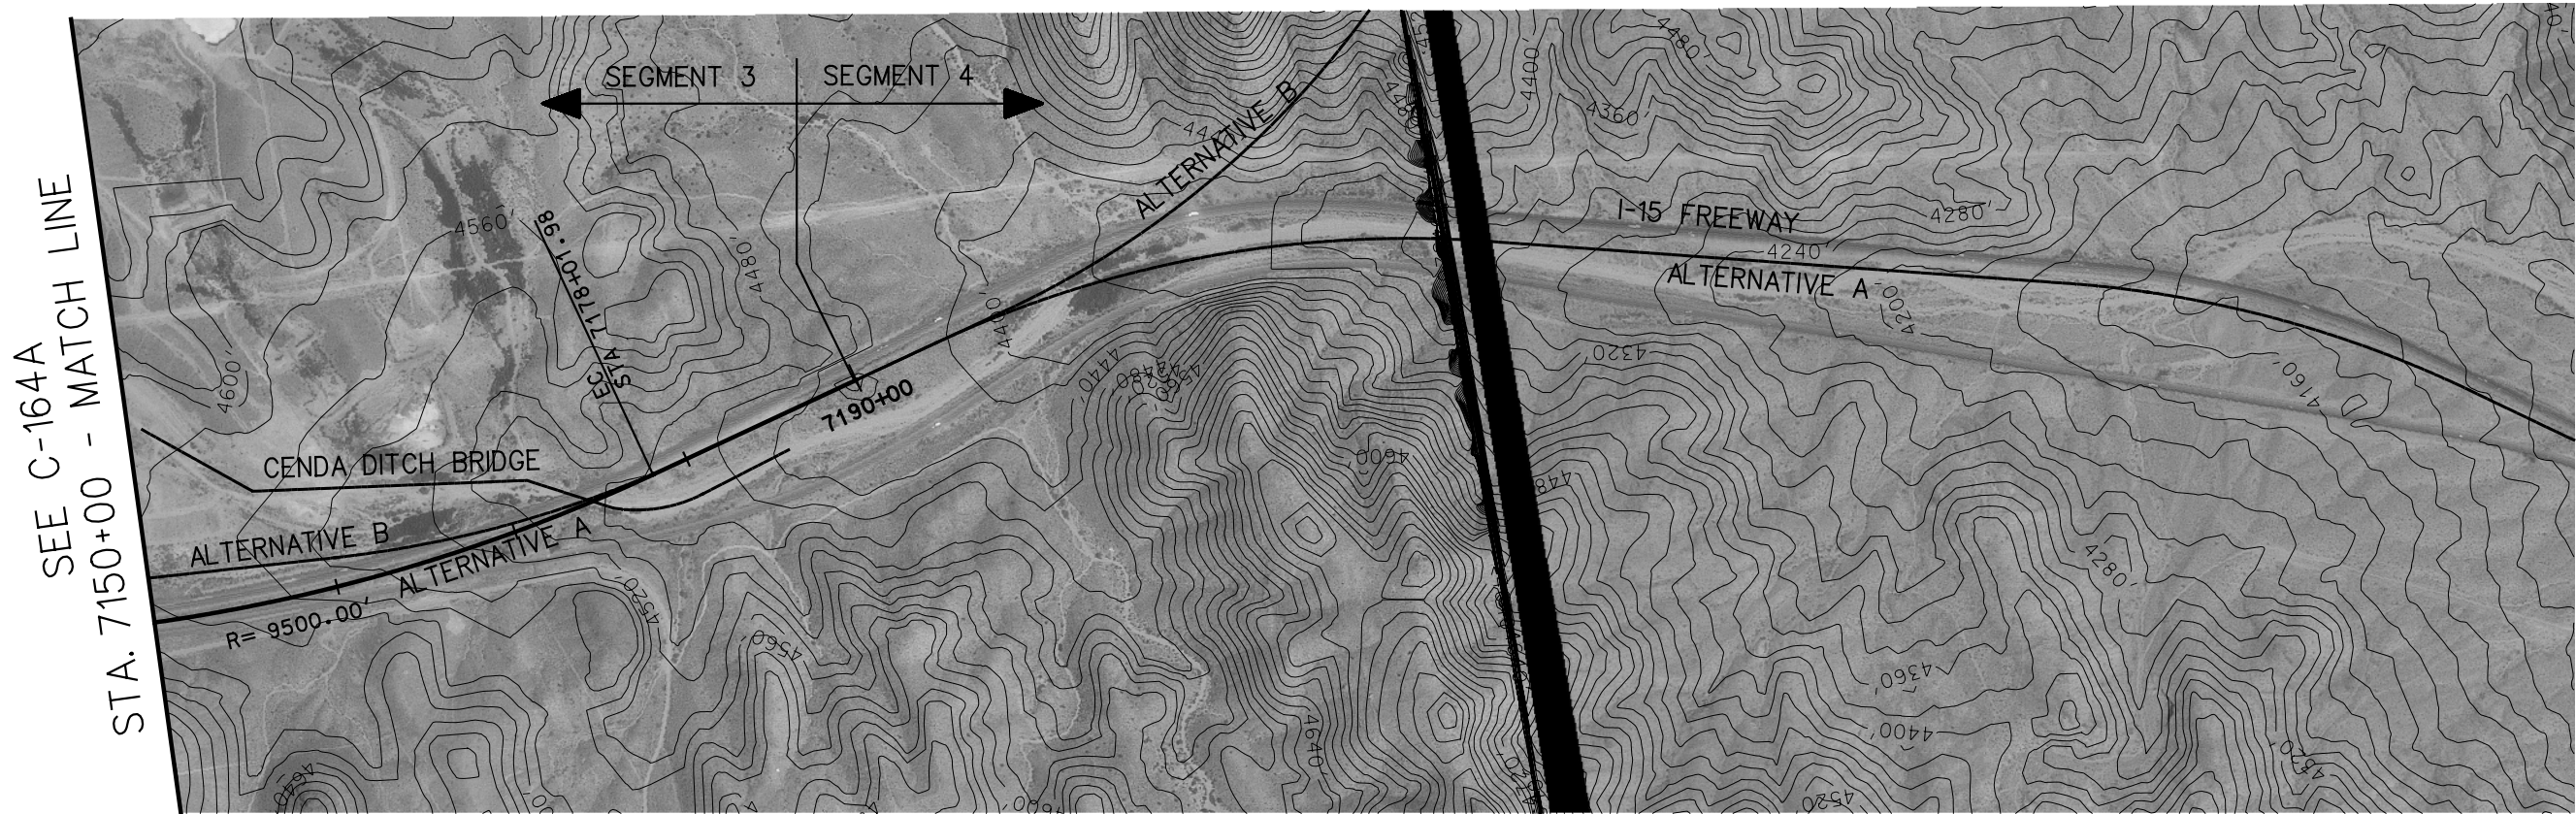


PLAN

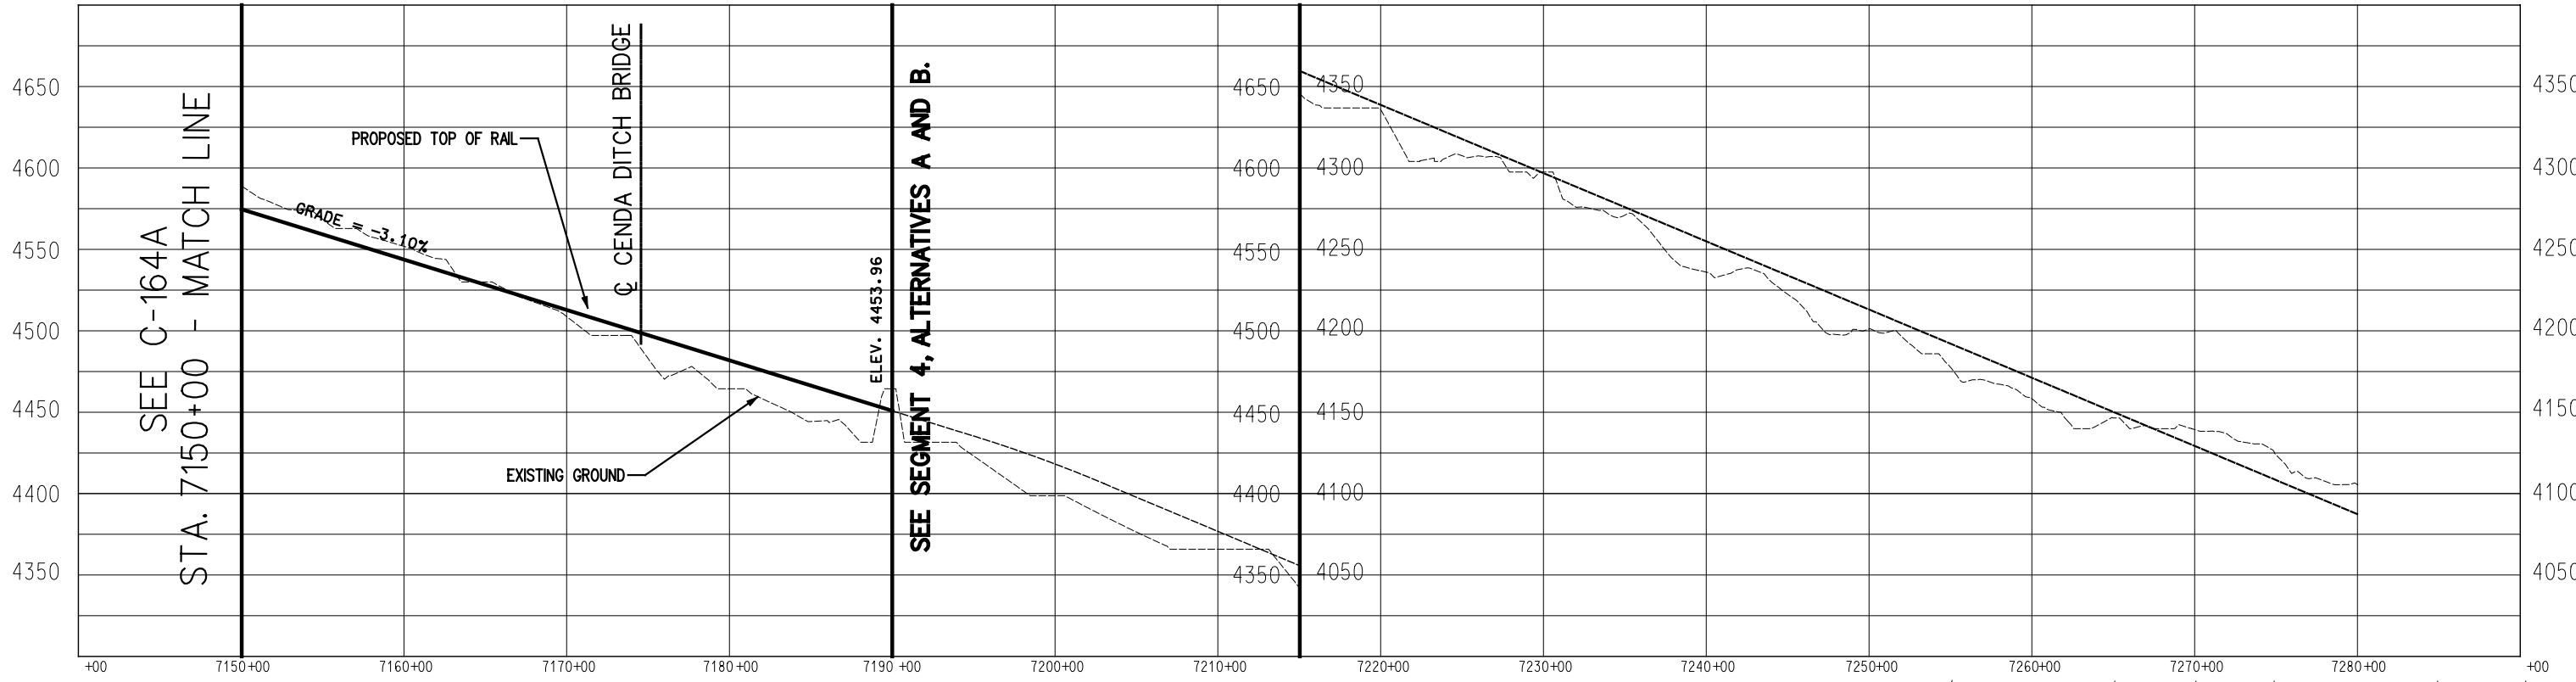

PROFILE

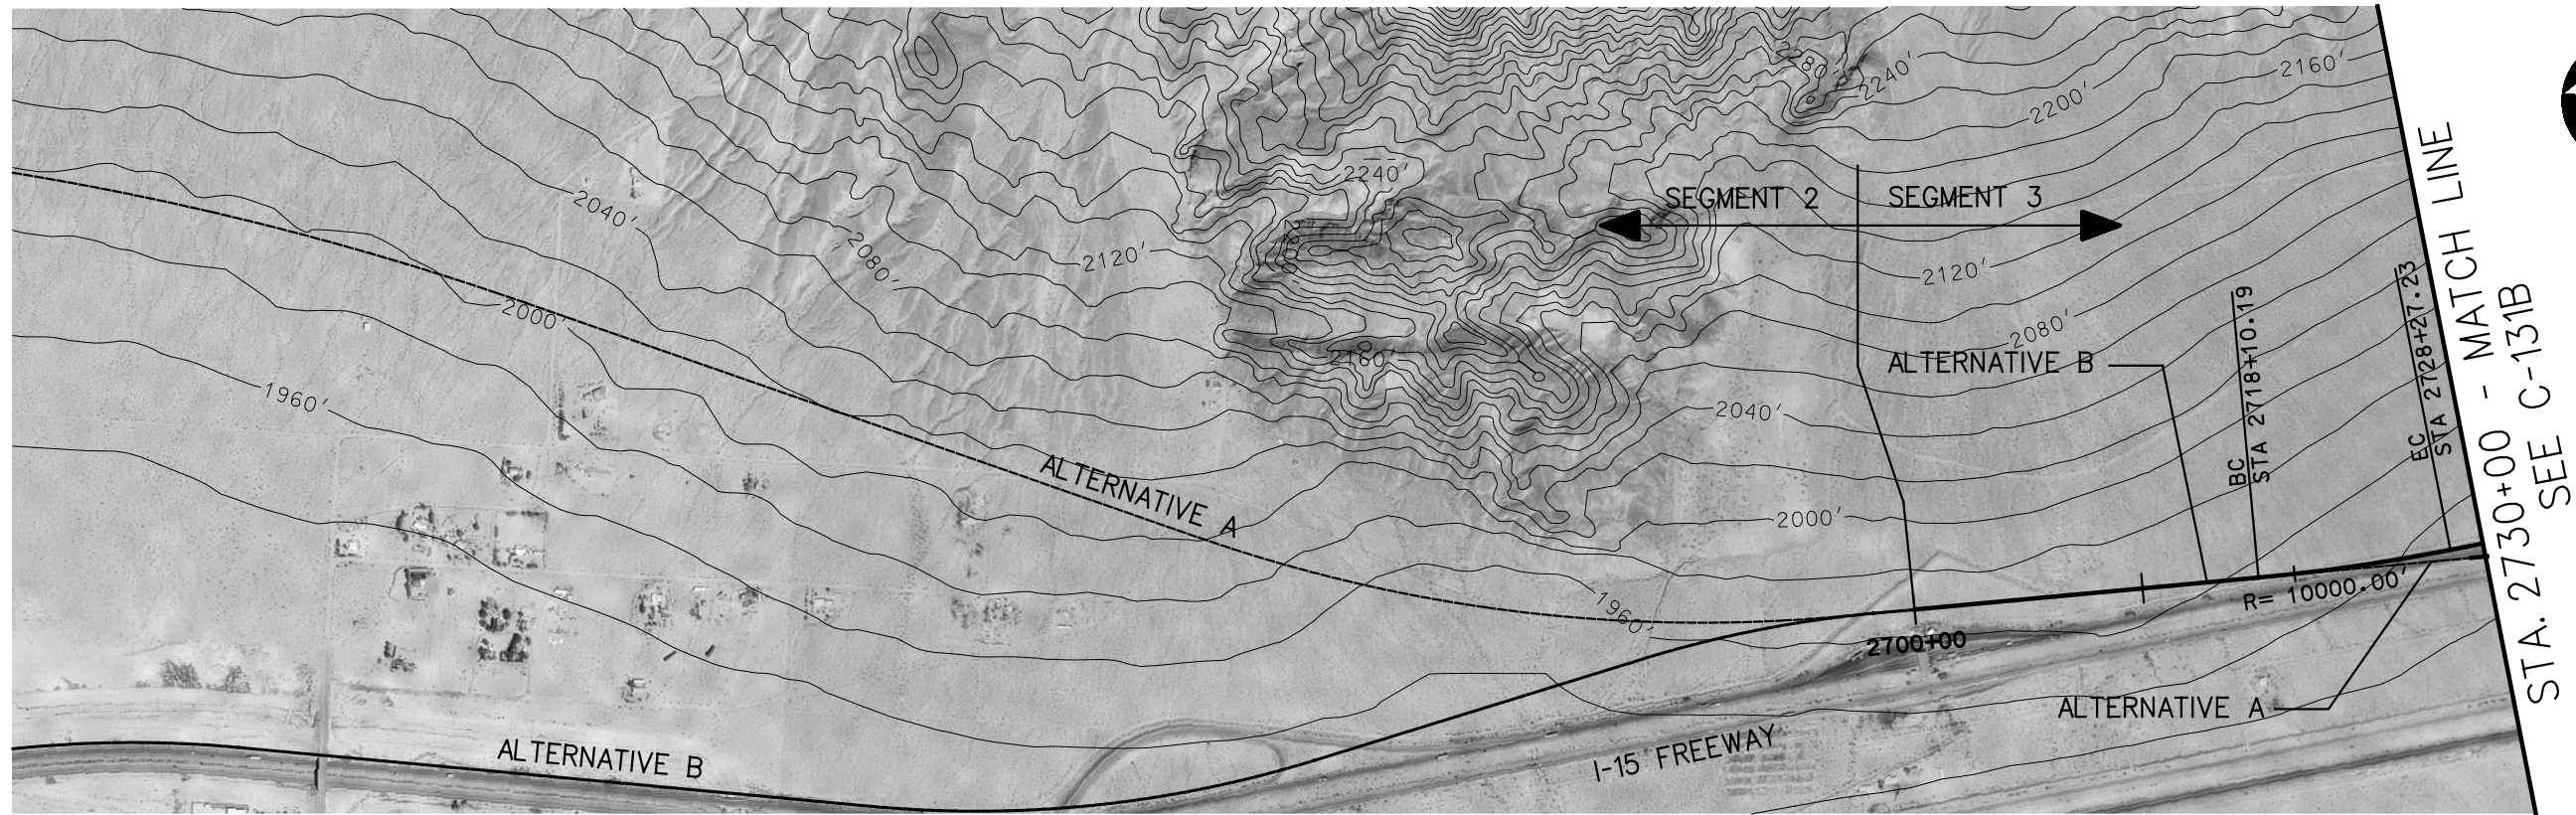


PLAN

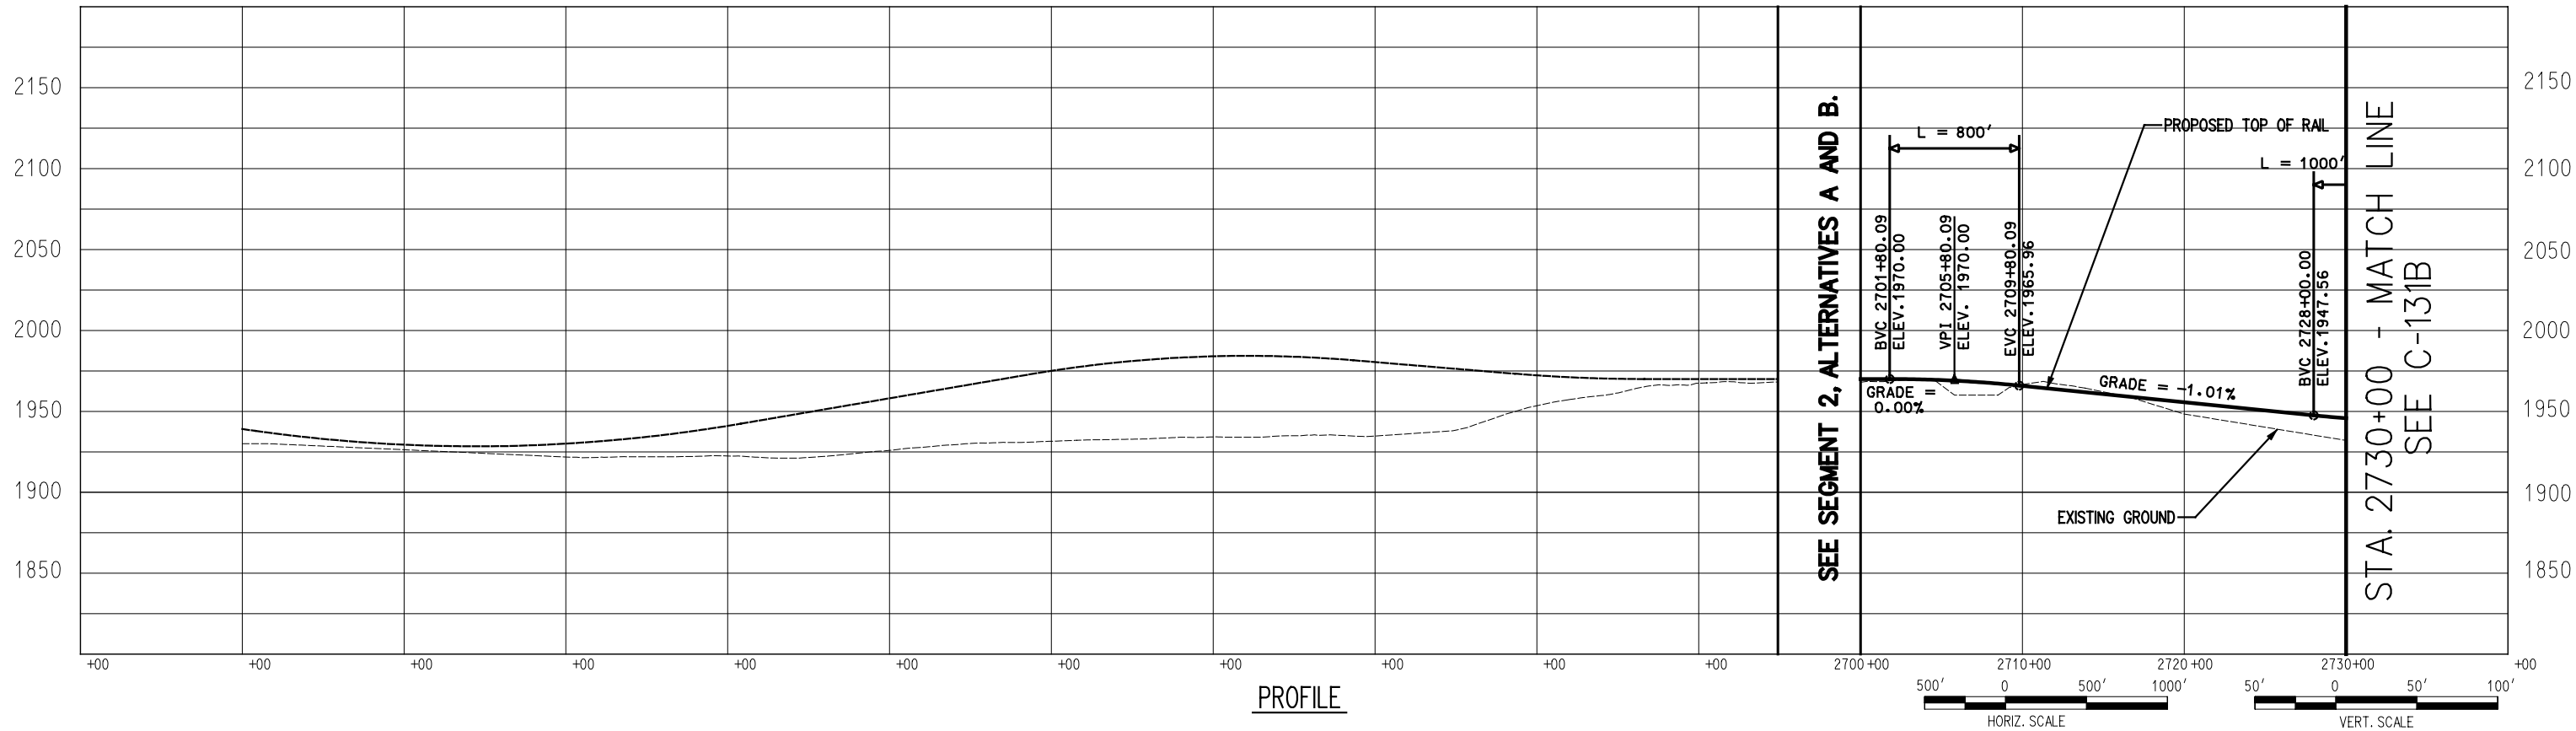


PROFILE


SEE C-130B  
STA. 2730+00 - MATCH LINE

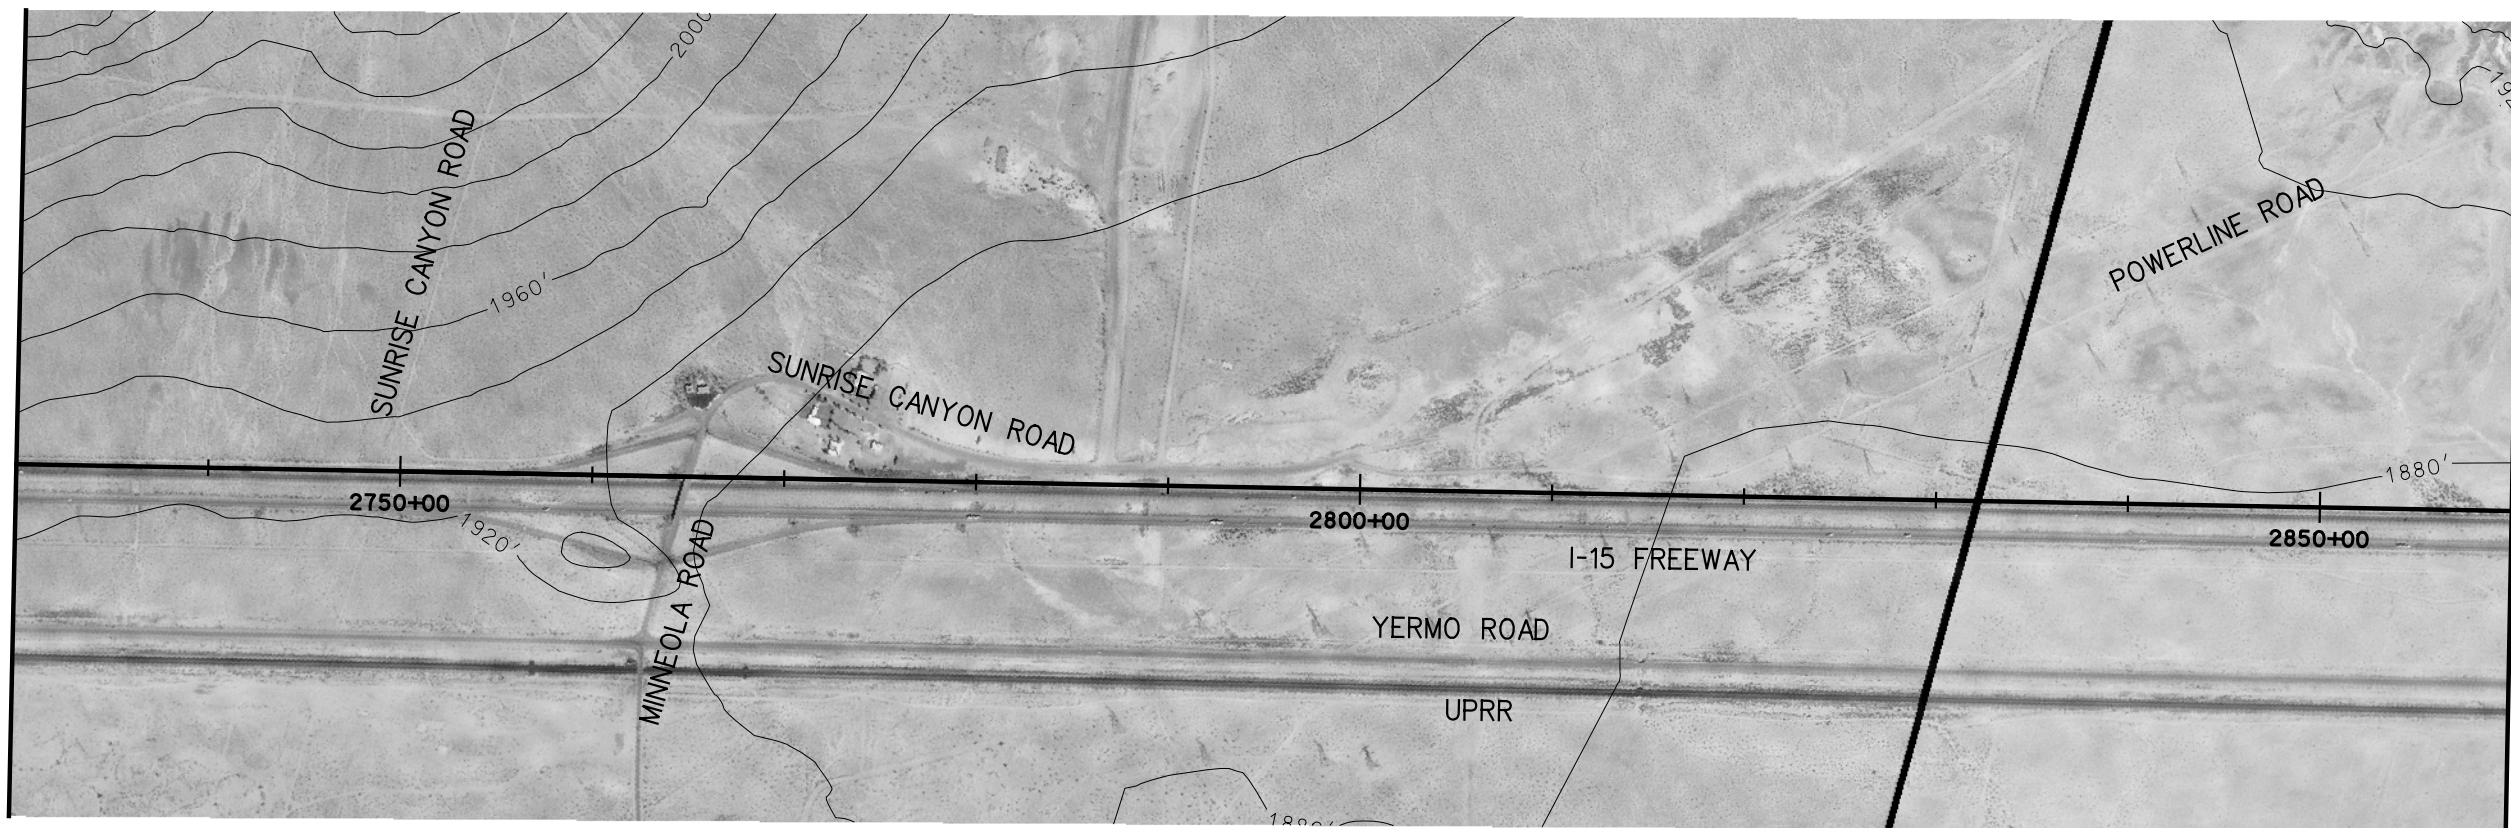


STA. 2860+00 - MATCH LINE  
SEE C-132B

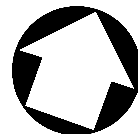

PLAN

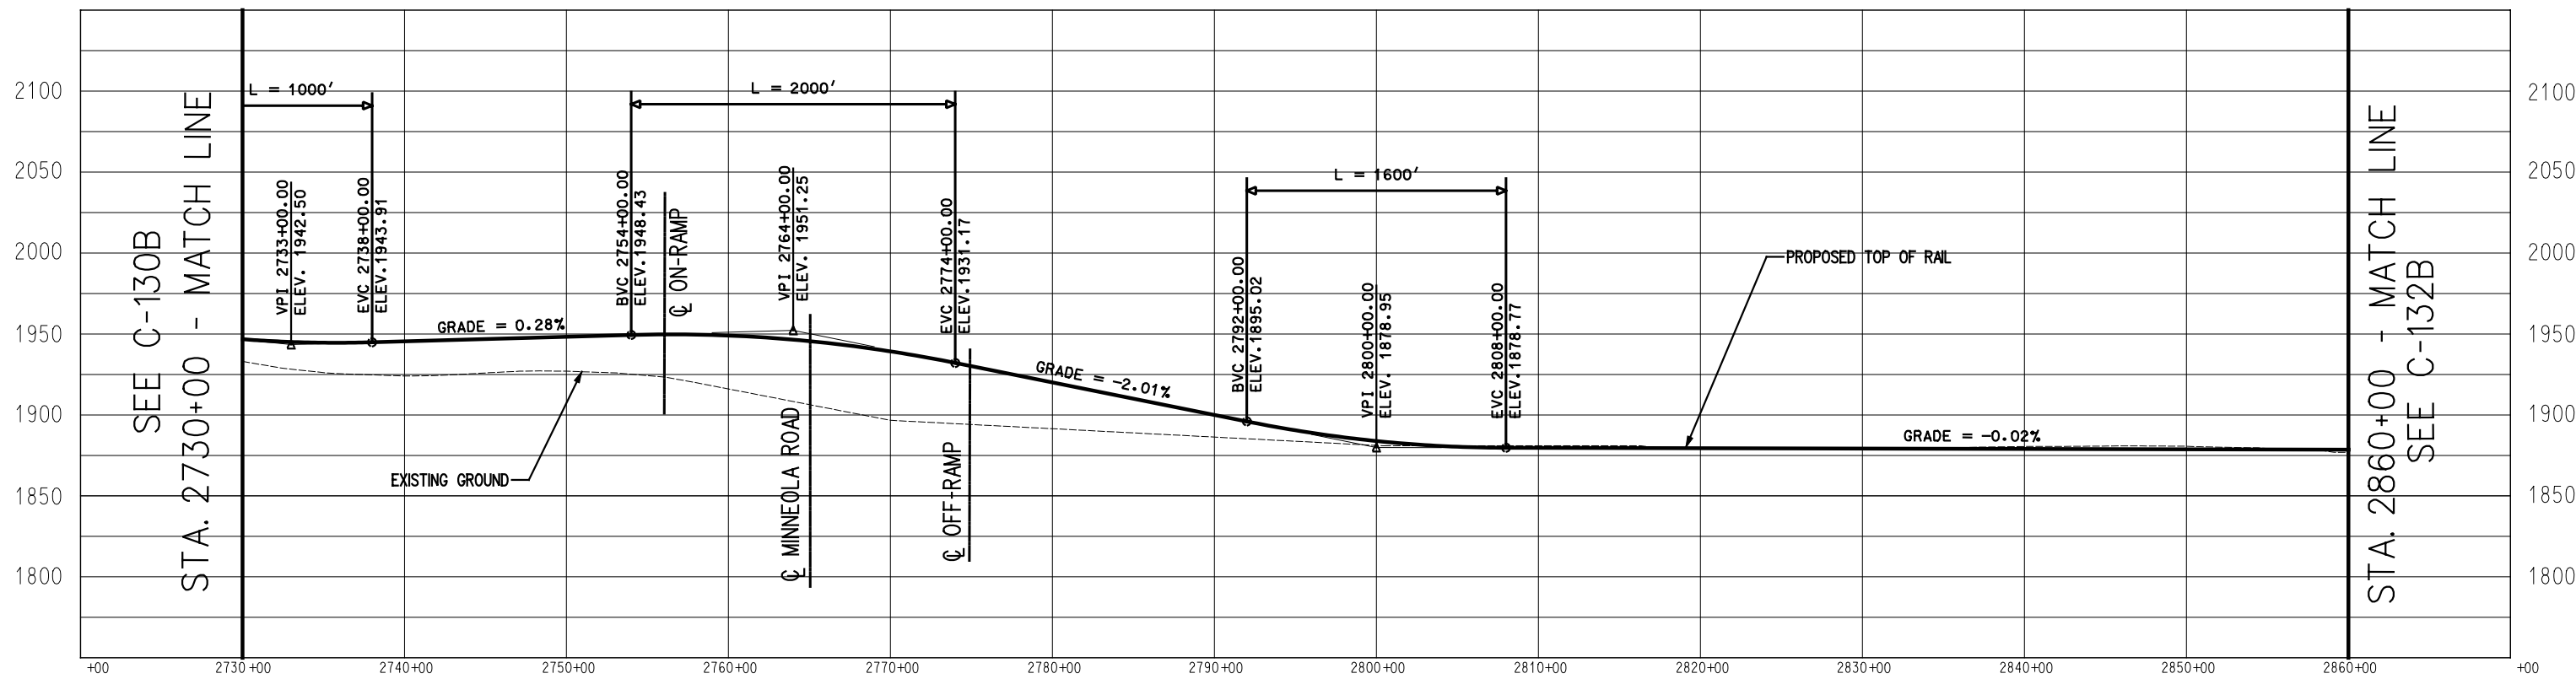


PROFILE

 


SEE C-130B  
STA. 2730+00 - MATCH LINE

STA. 2860+00 - MATCH LINE  
SEE C-132B




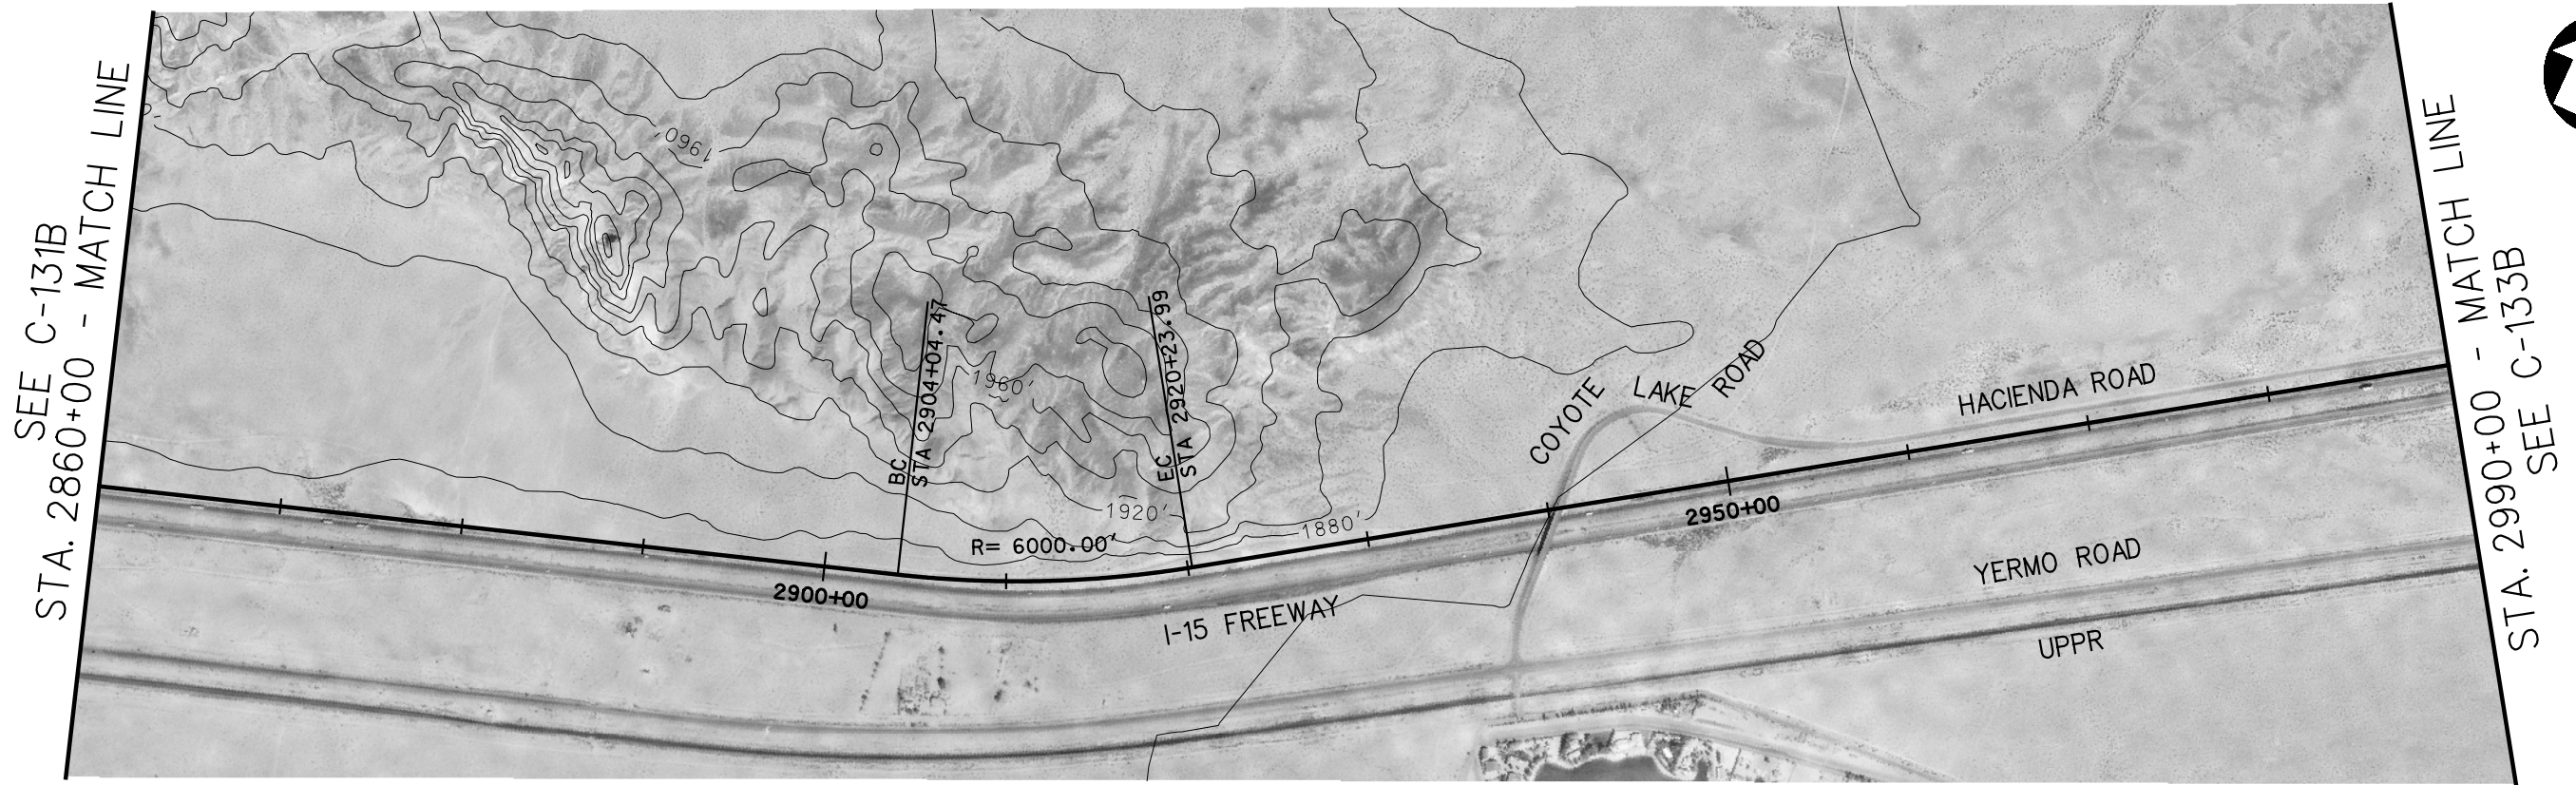


PLAN

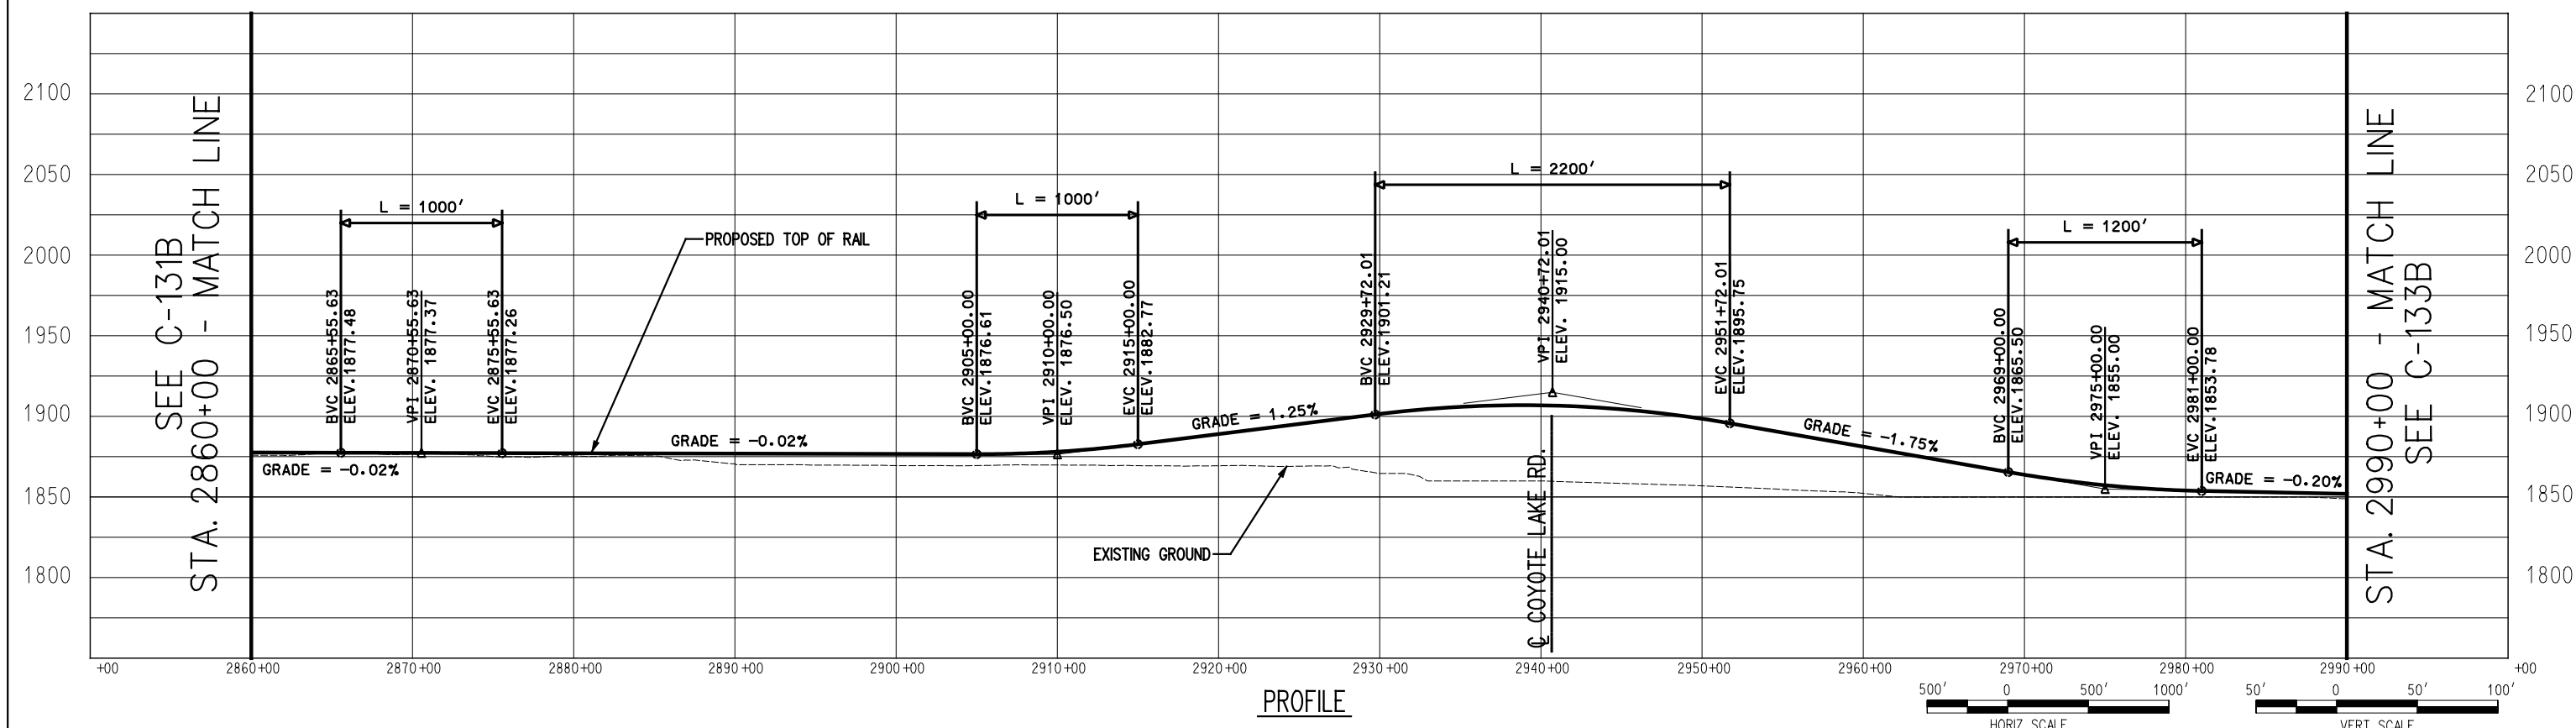


PROFILE

 

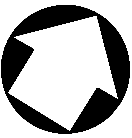


SEE C-132B  
STA. 2990+00 - MATCH LINE

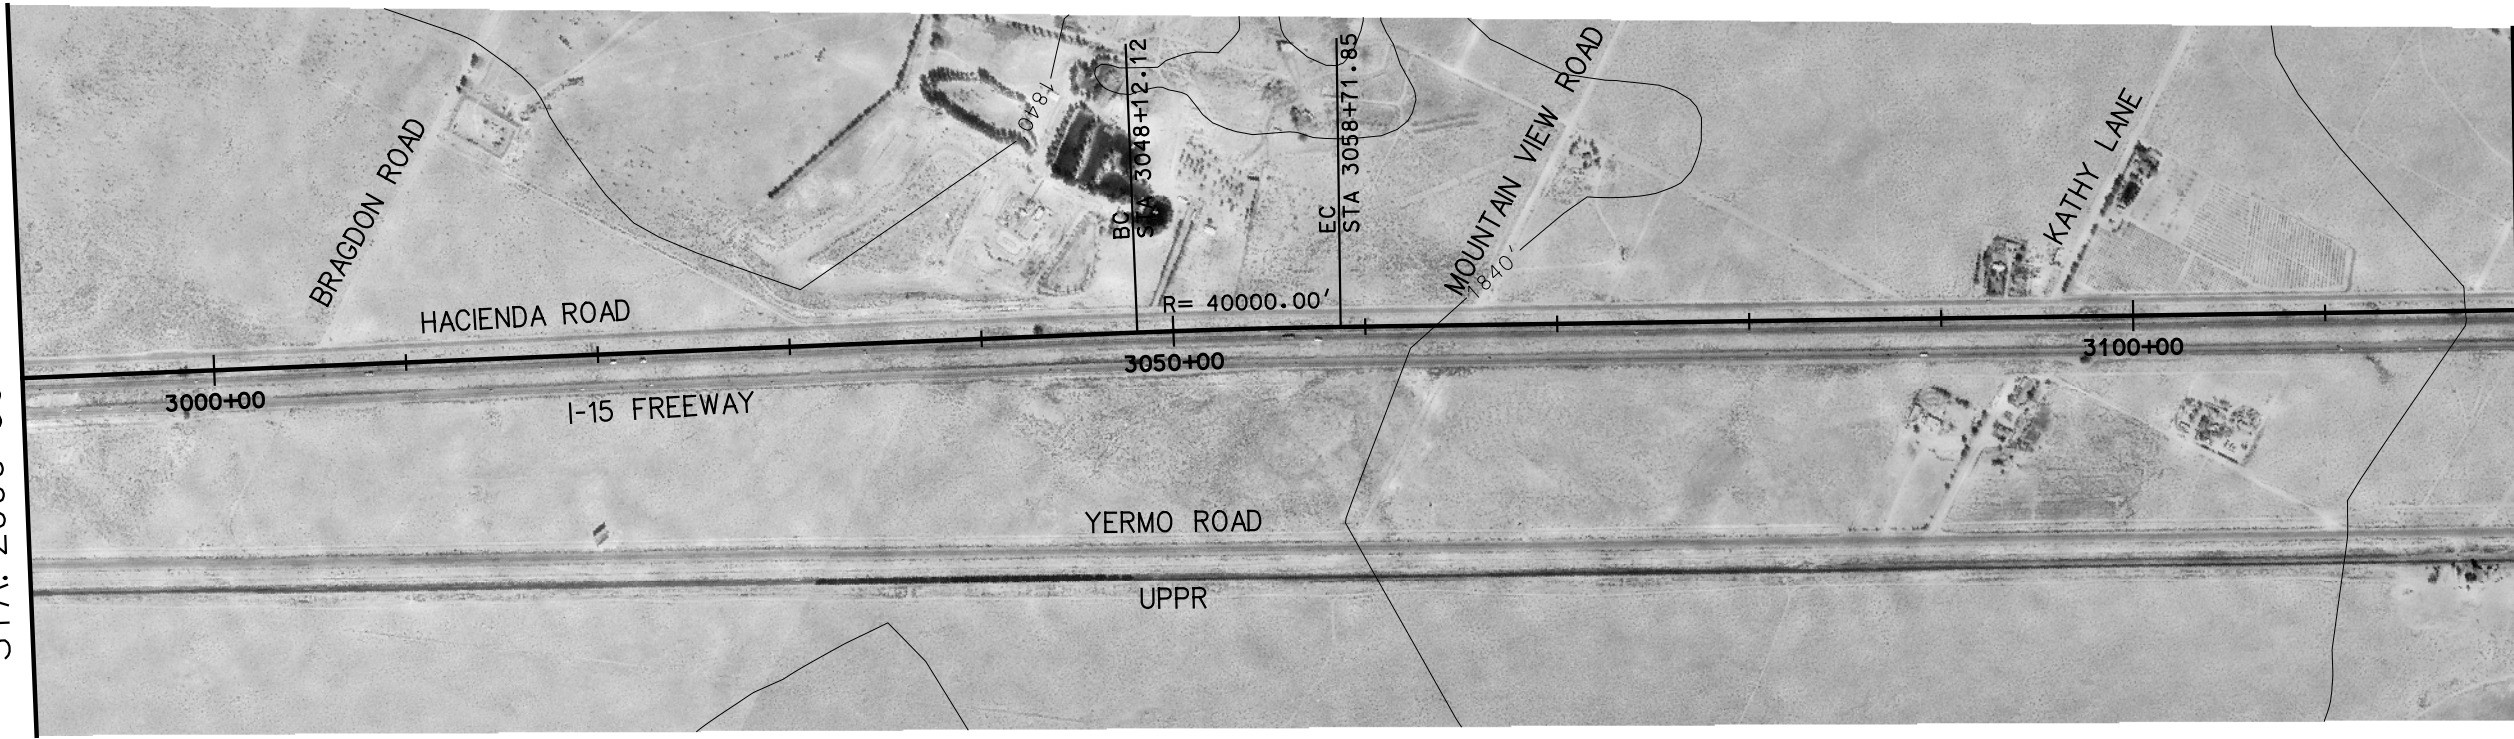


STA. 3120+00 - MATCH LINE  
SEE C-134B

PLAN

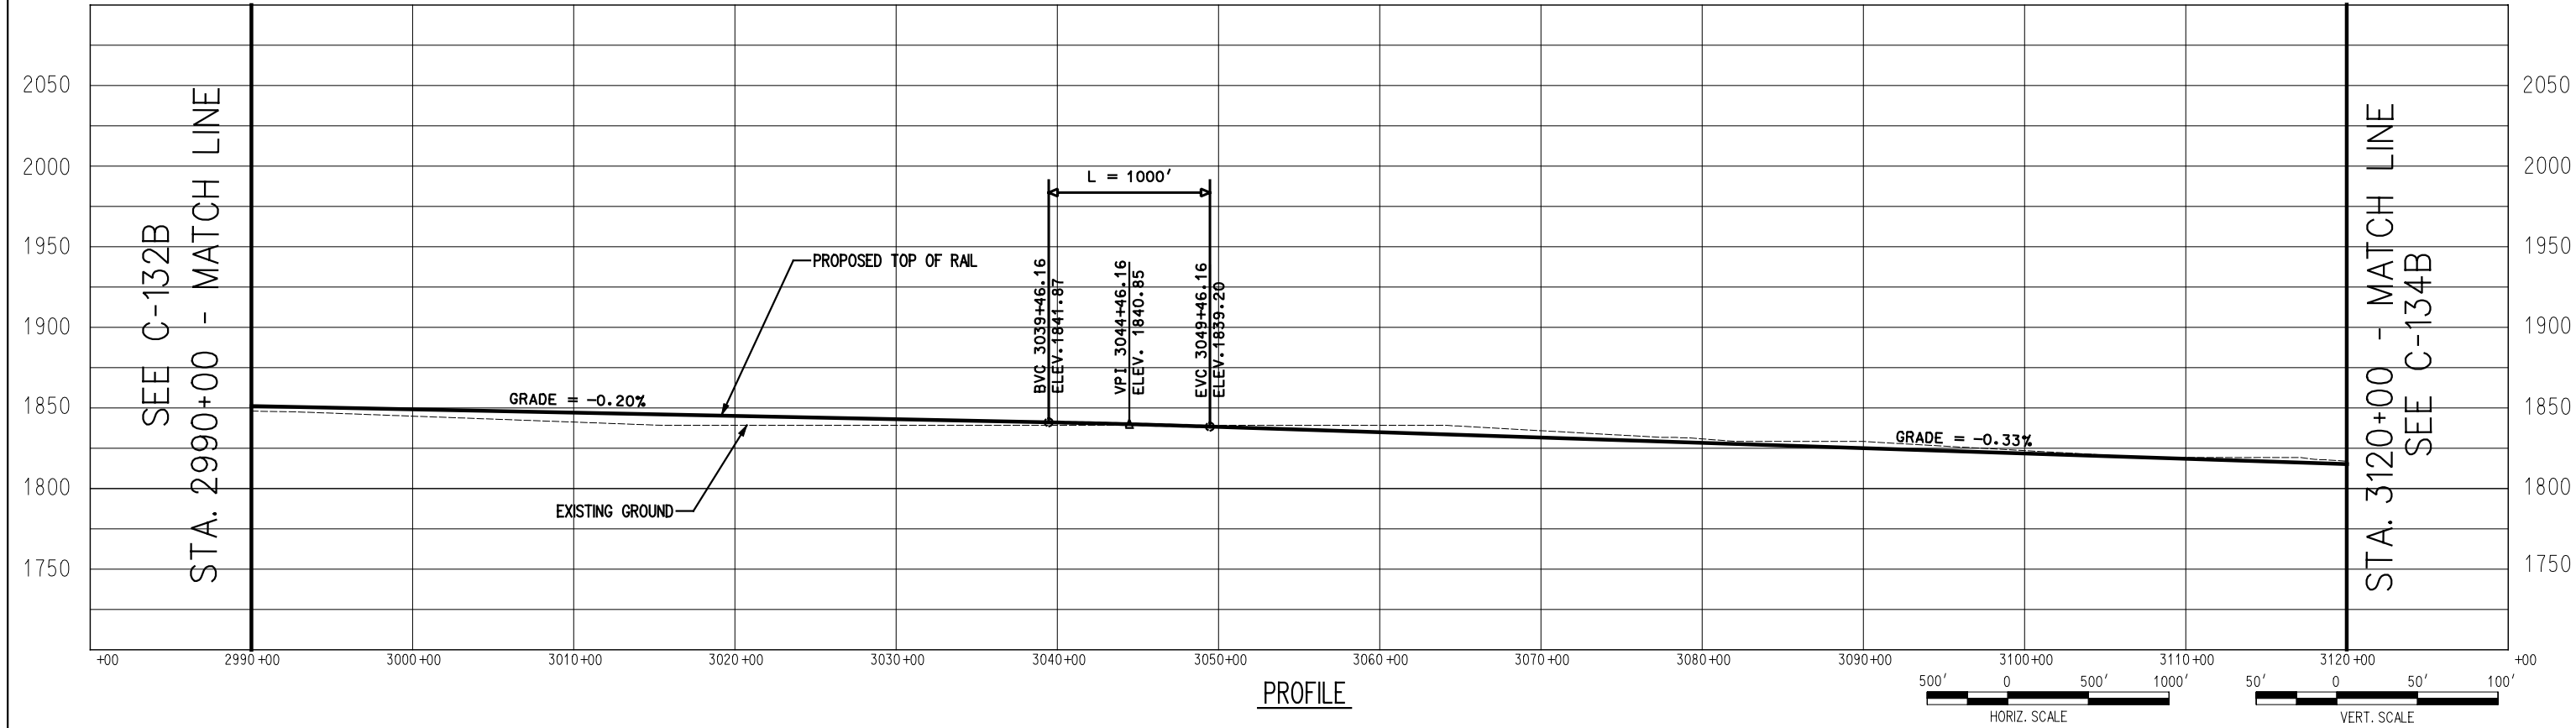

PROFILE

 


**Korve Engineering**  
725 SOUTH FIGUEROA STREET, SUITE 2350  
LOS ANGELES, CA 90017

**CONFIDENTIAL**


**DESERTXPRESS**

PRELIMINARY CONCEPTUAL ALIGNMENT  
PLAN AND PROFILE  
VICTORVILLE TO LAS VEGAS  
STA 2990+00 TO STA 3120+00  
SEGMENT 3, ALTERNITIVE B

205062G0  
DRAWING NO. C-133B  
DATE 11-17-06

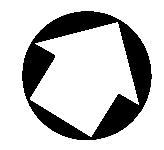


SEE C-133B  
STA. 3120+00 - MATCH LINE

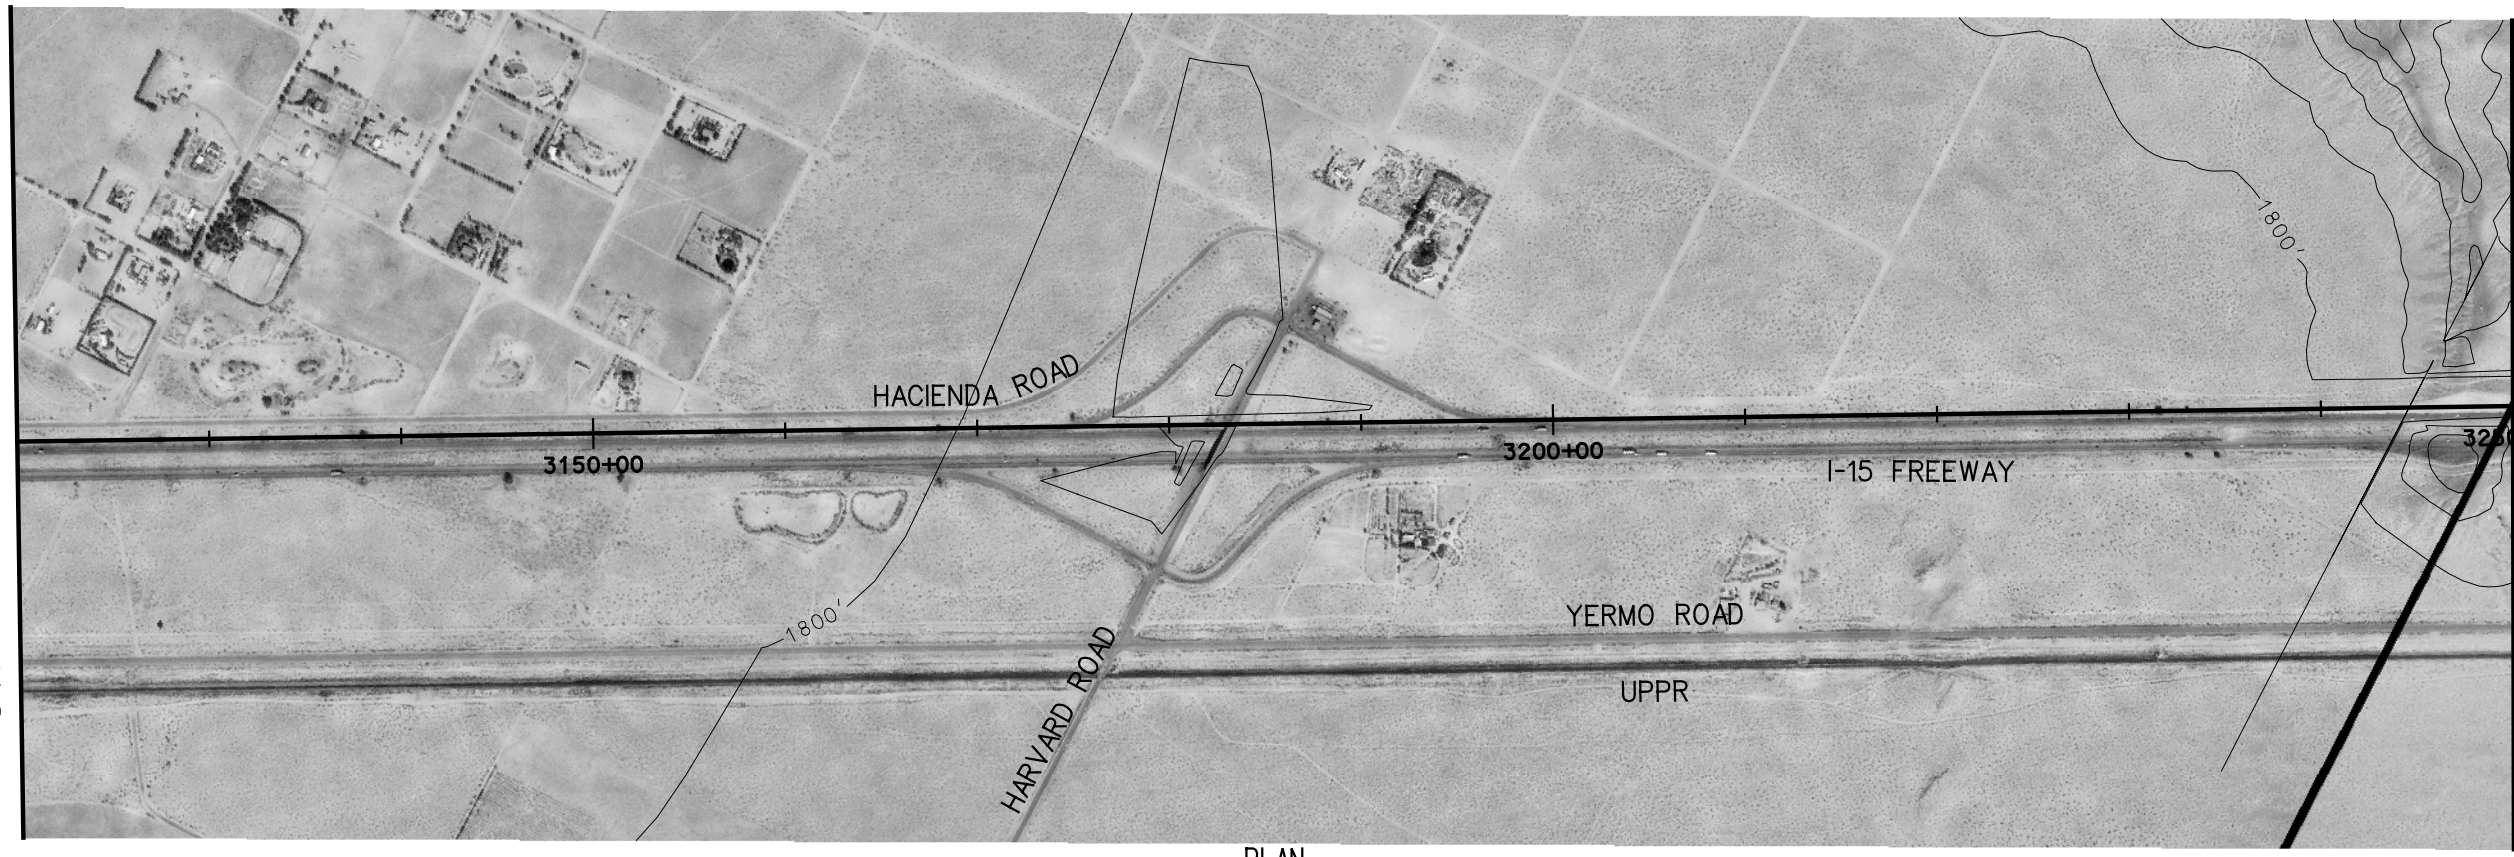


STA. 3250+00 - MATCH LINE  
SEE C-135B


PLAN

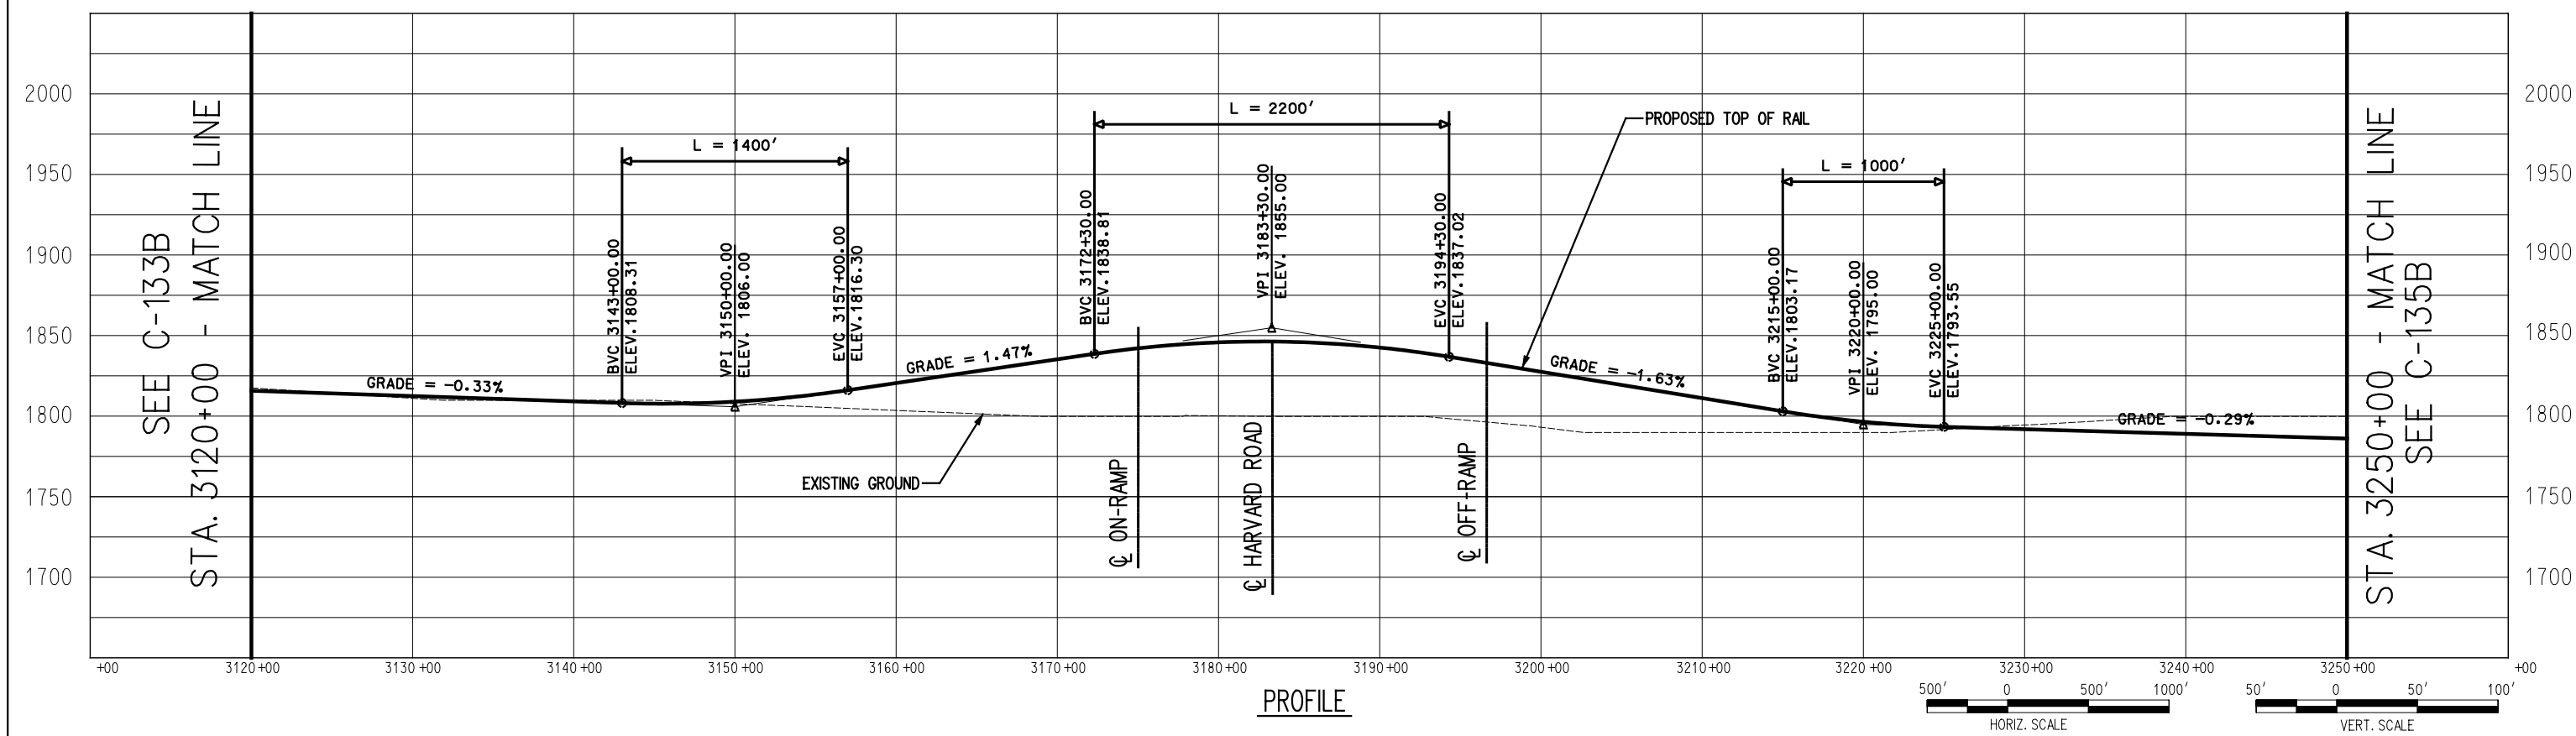

PROFILE

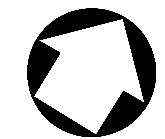


SEE C-134B  
STA. 3250+00 - MATCH LINE

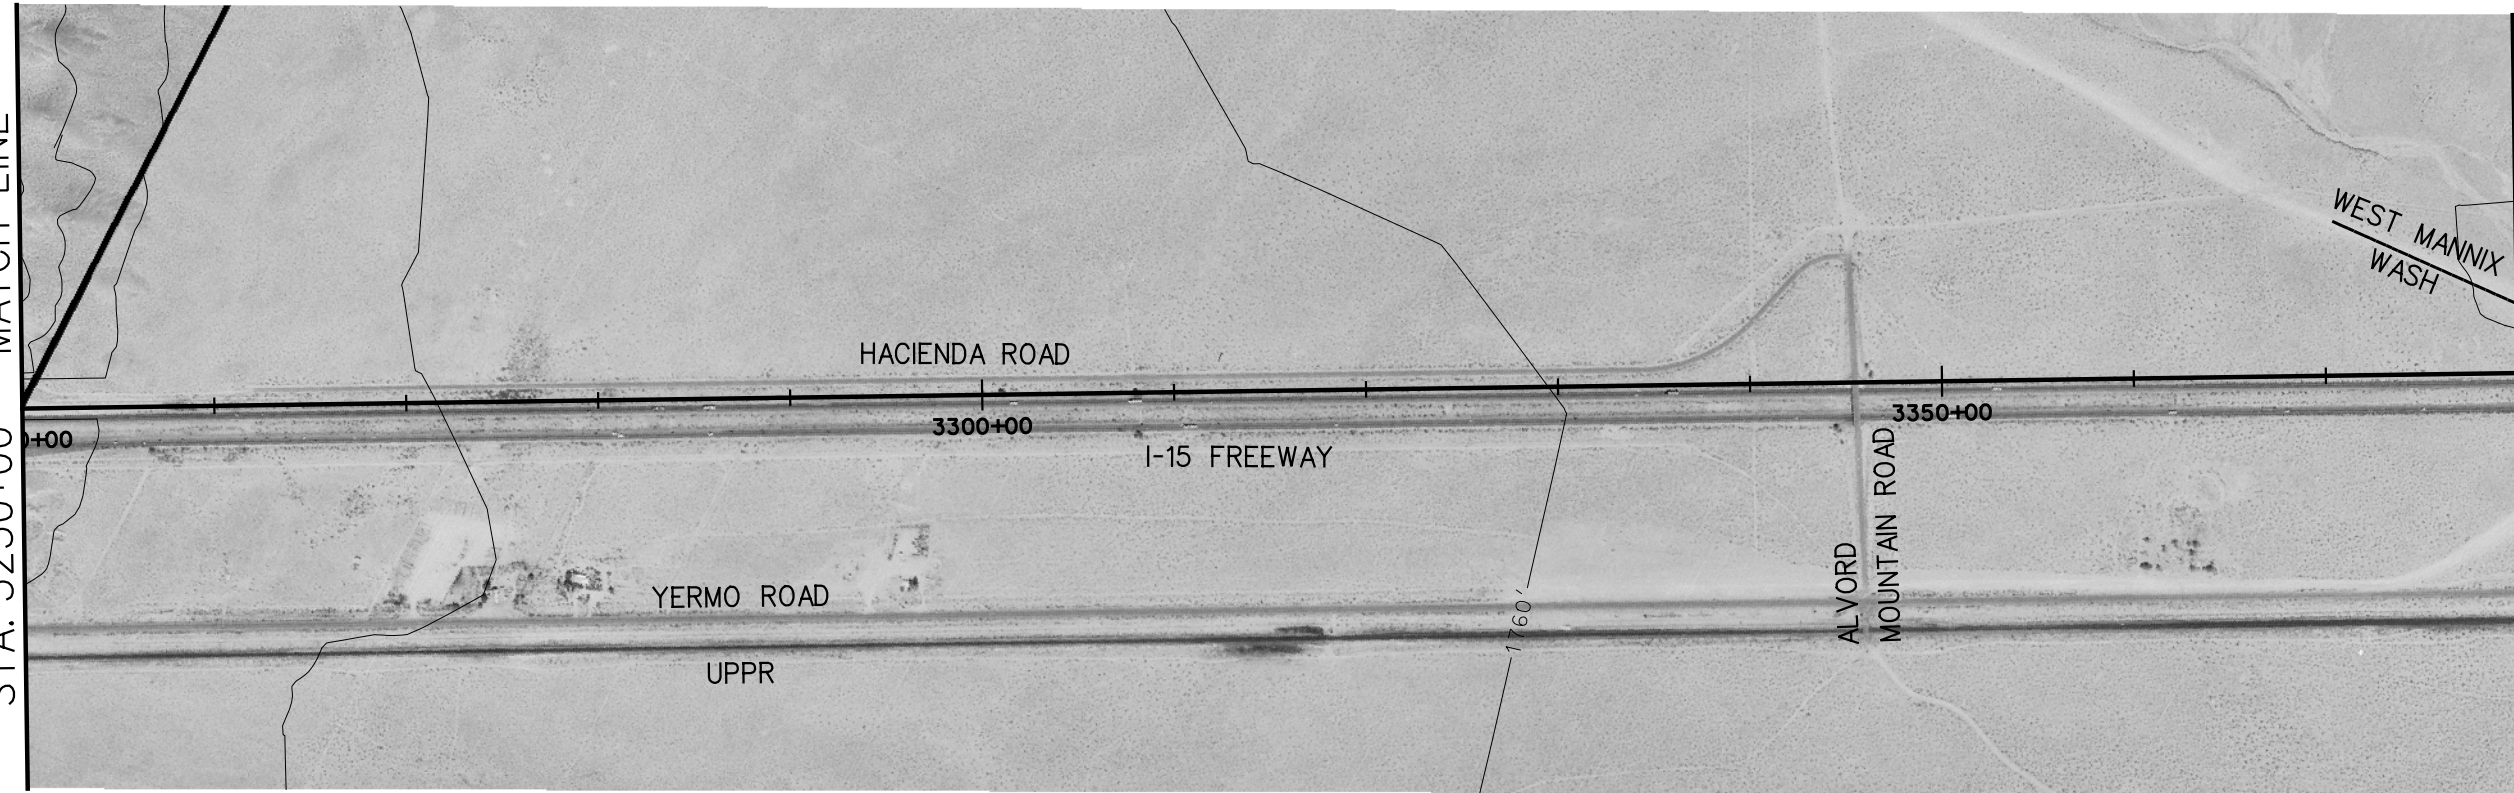

STA. 3380+00 - MATCH LINE  
SEE C-136B

PLAN

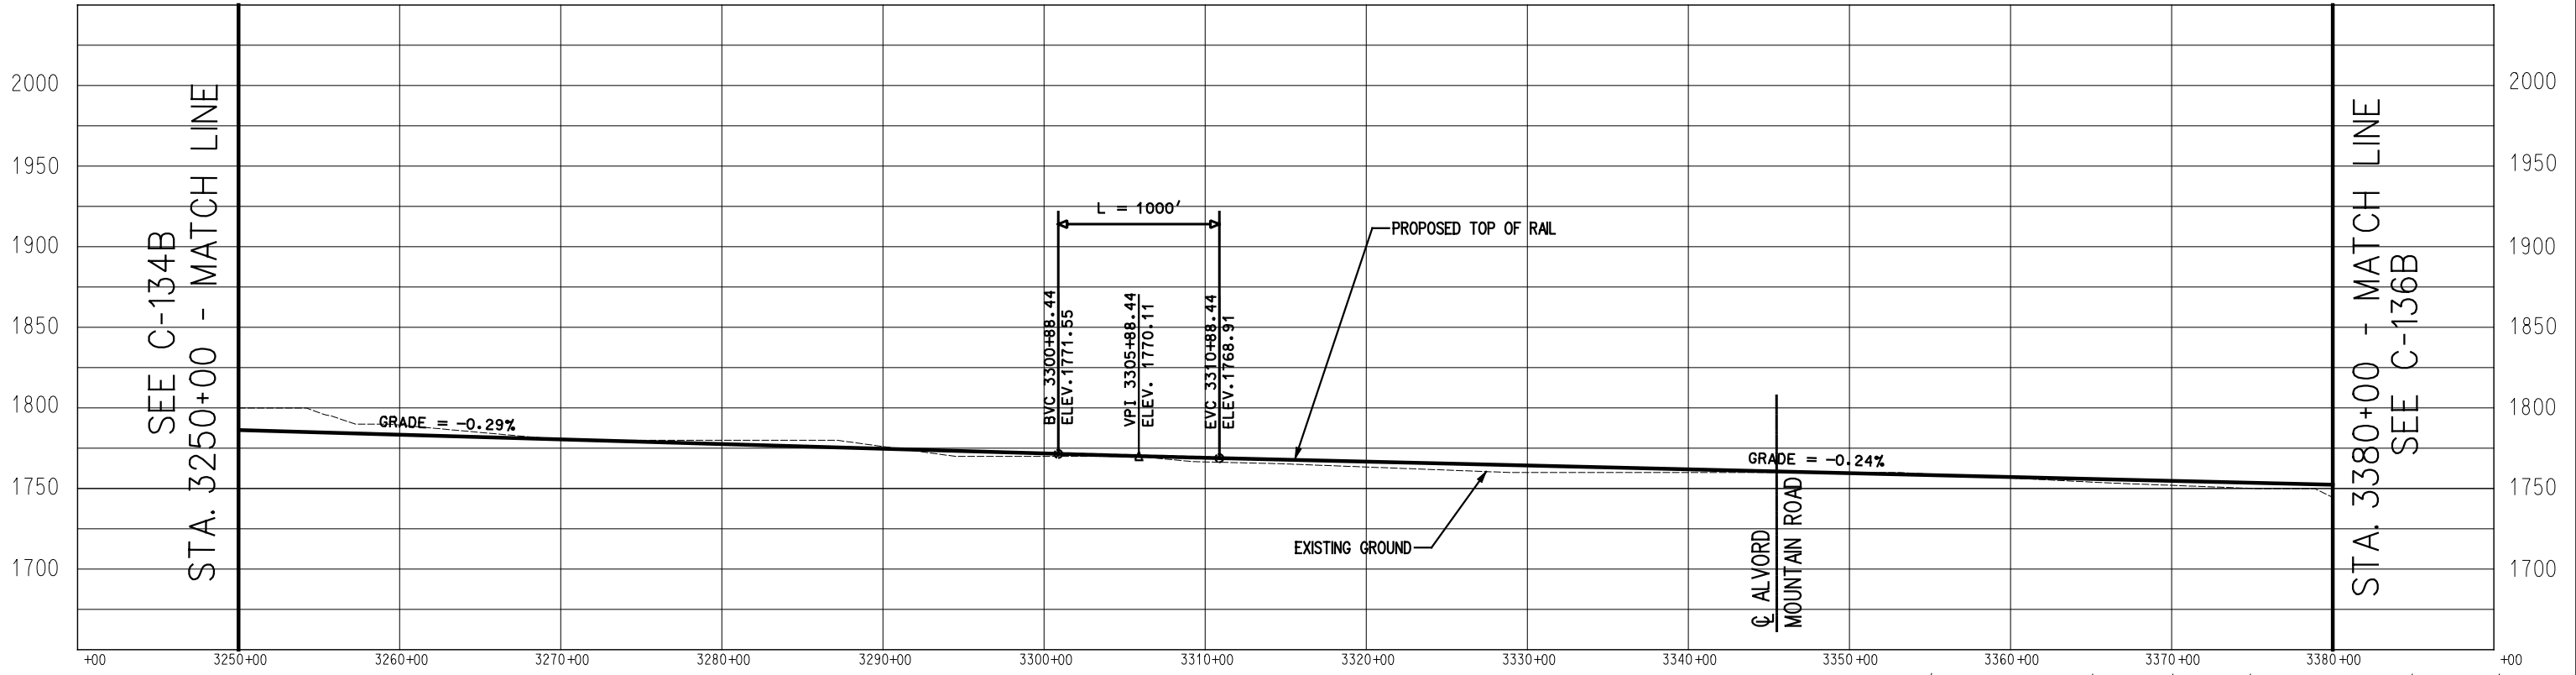

PROFILE

**K** Kolve Engineering  
725 SOUTH FIGUEROA STREET, SUITE 2350  
LOS ANGELES, CA. 90017

**CONFIDENTIAL**

**DESERTXPRESS**


PRELIMINARY CONCEPTUAL ALIGNMENT  
PLAN AND PROFILE  
VICTORVILLE TO LAS VEGAS  
STA 3250+00 TO STA 3380+00  
SEGMENT 3, ALTERNATIVE B

205062G0  
DRAWING NO. C-135B  
DATE 11-17-06


SEE C-135AB  
STA. 3380+00 - MATCH LINE




STA. 3510+00 - MATCH LINE  
SEE C-137B

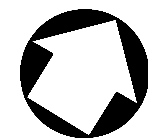


PLAN

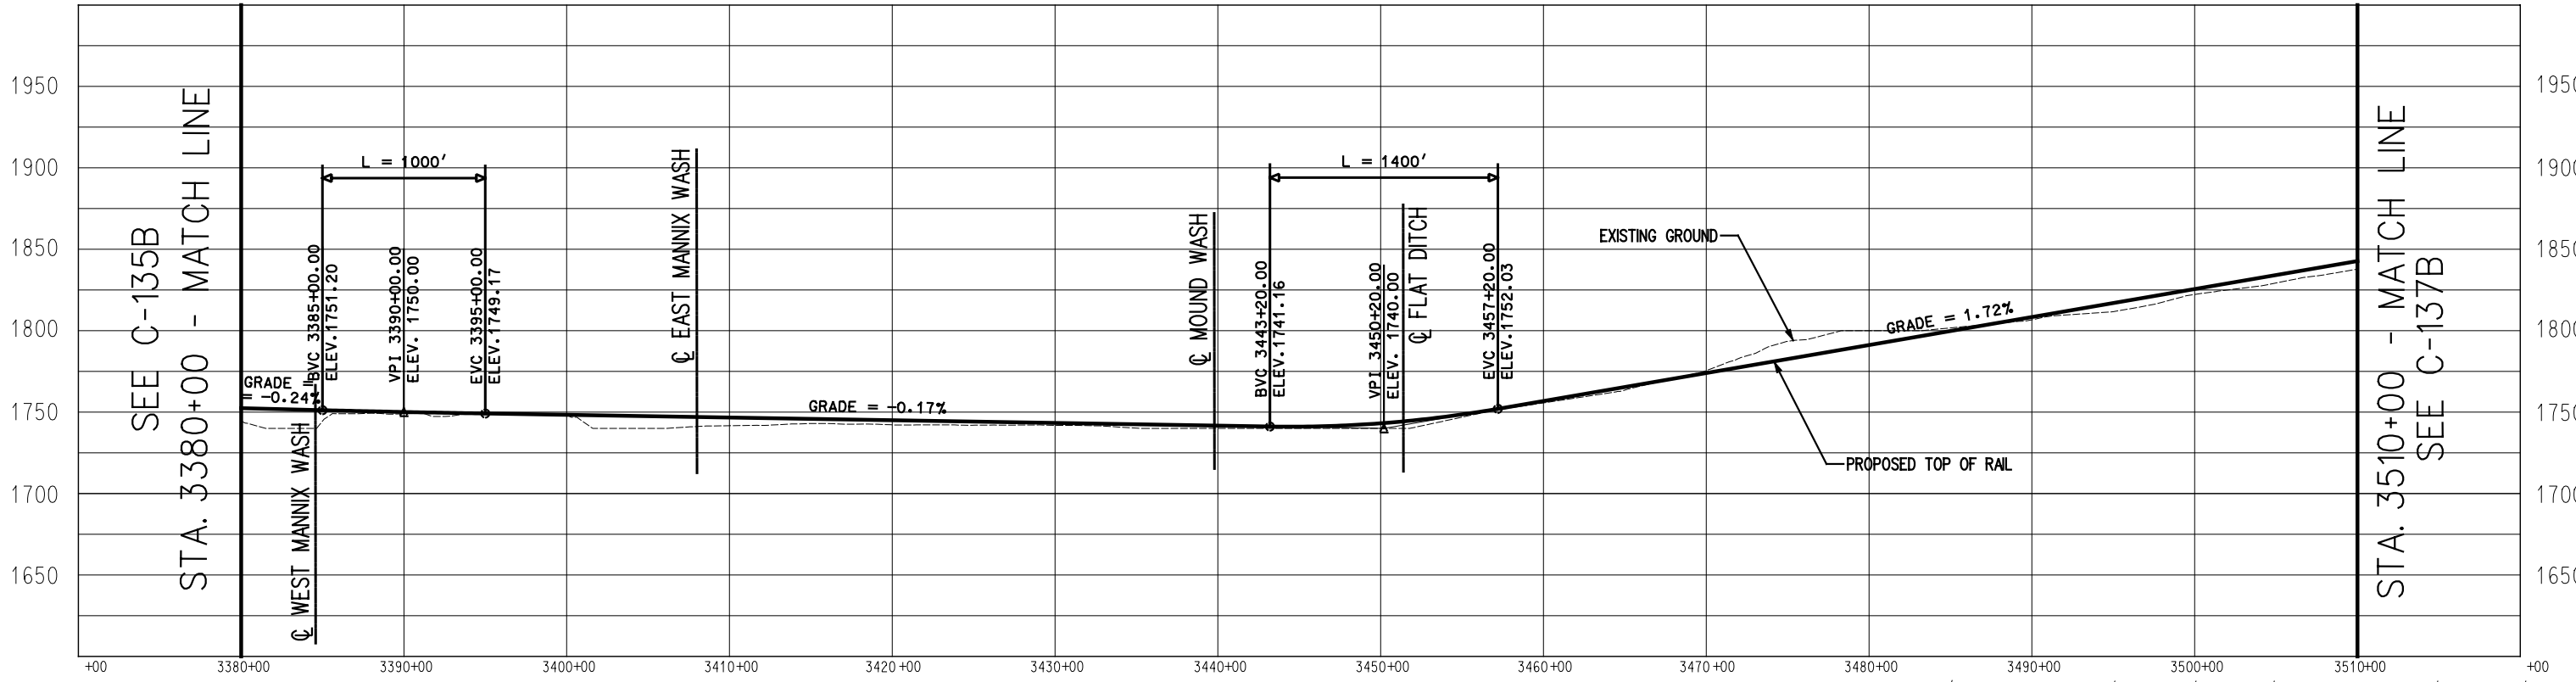


PROFILE

 


SEE C-136B  
STA. 3510+00 - MATCH LINE

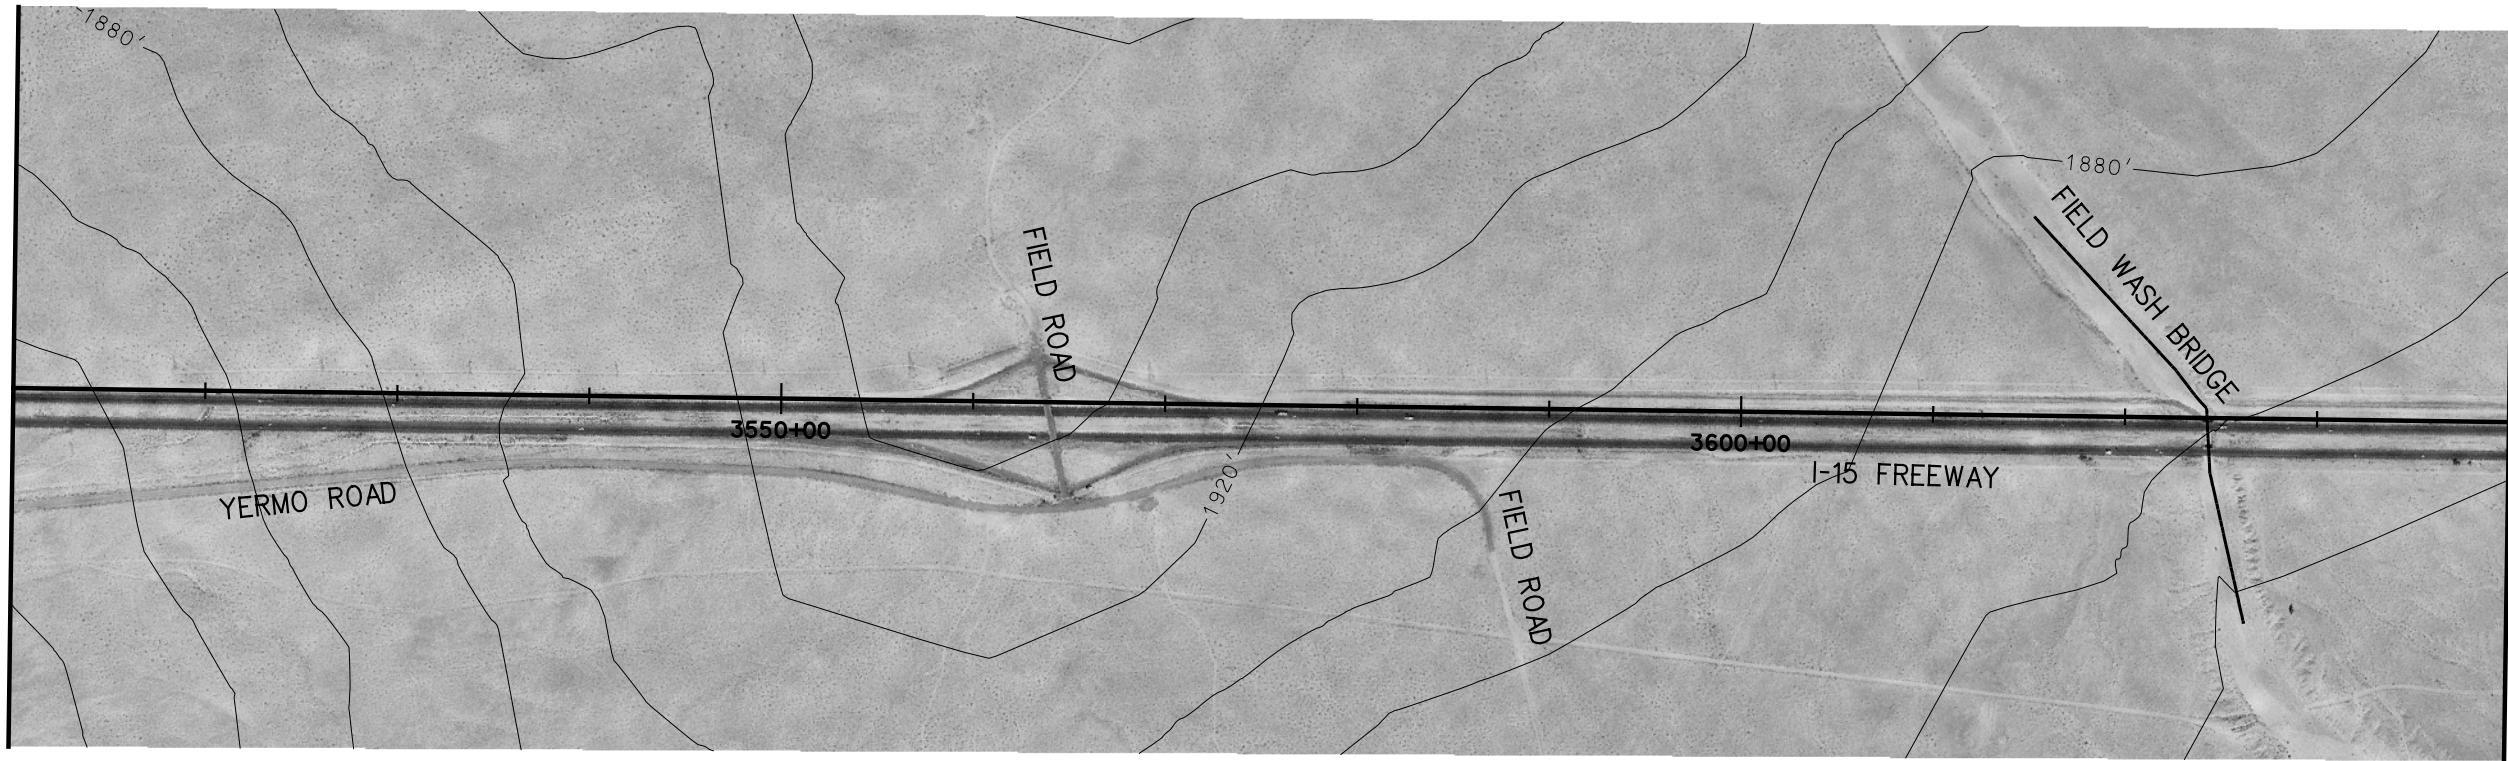

STA. 3640+00 - MATCH LINE  
SEE C-138B

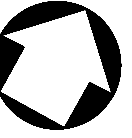

PLAN

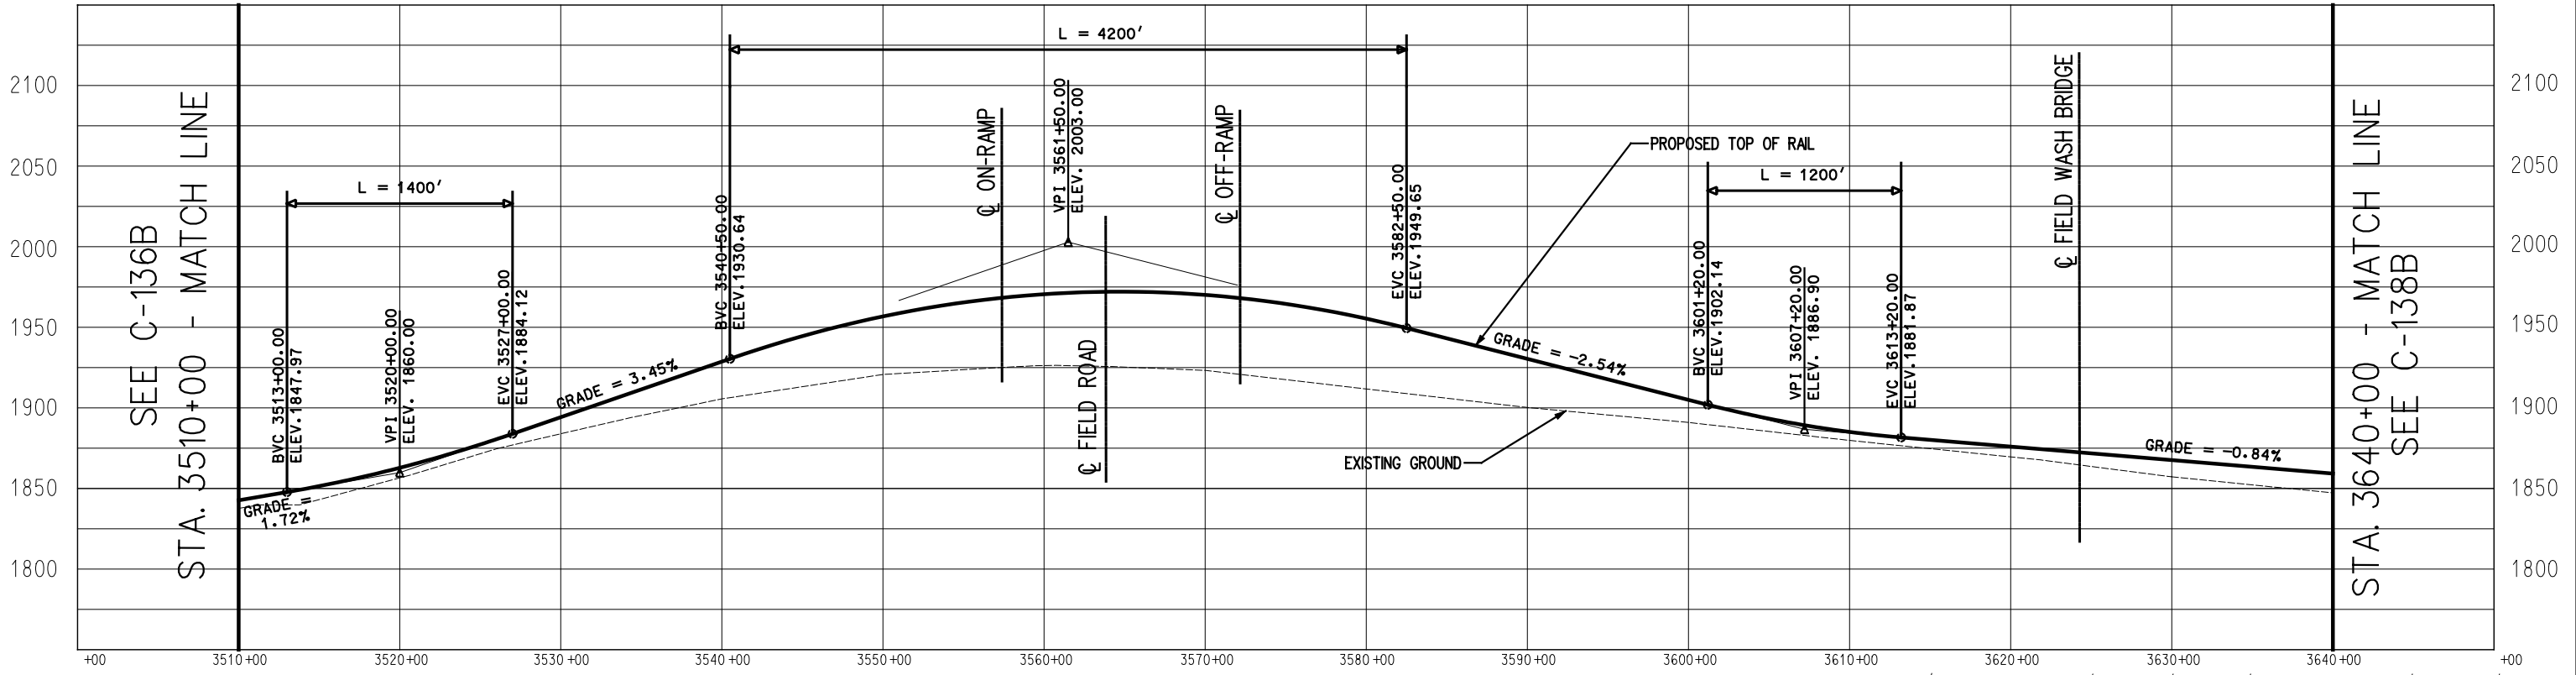


PROFILE



SEE C-136B  
STA. 3510+00 - MATCH LINE


STA. 3640+00 - MATCH LINE  
SEE C-138B

SEE C-137B  
STA. 3640+00 - MATCH LINE

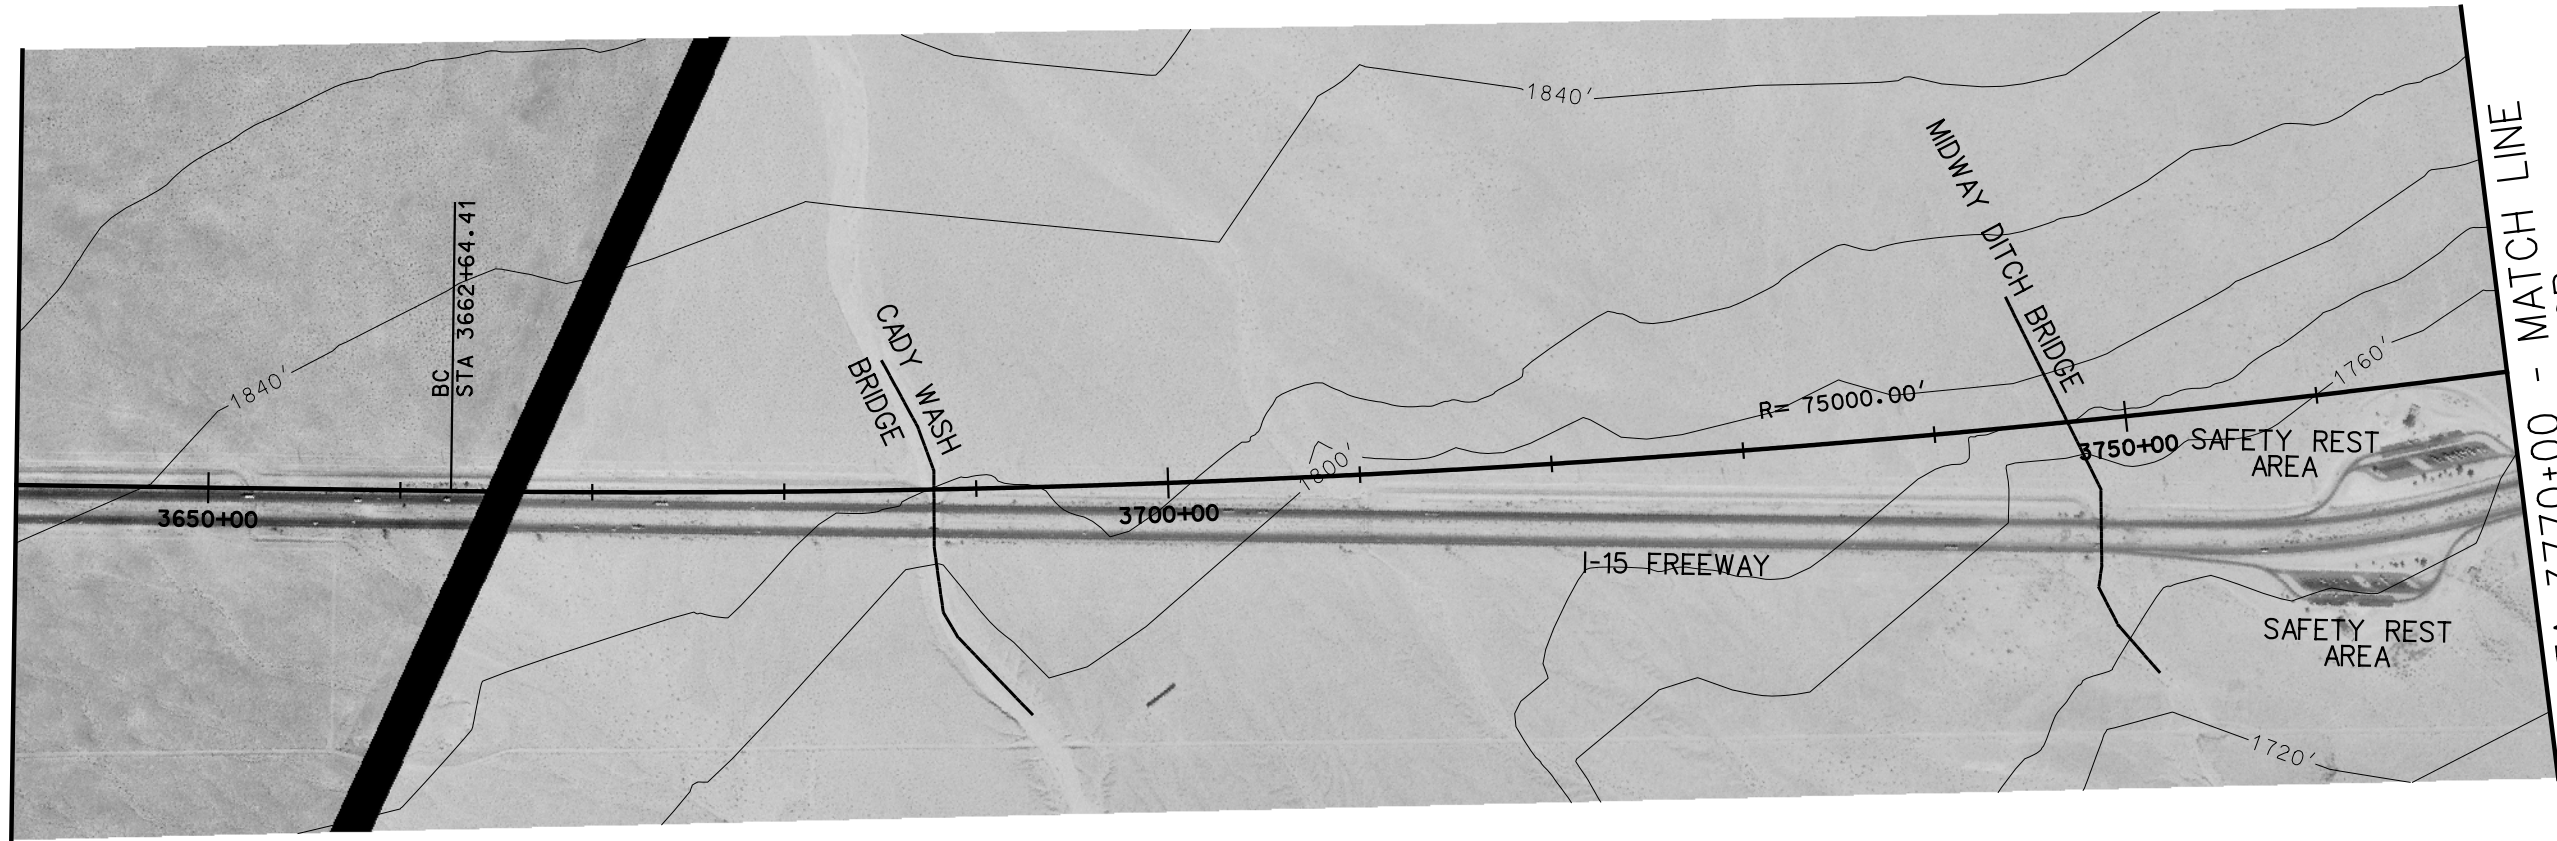

STA. 3770+00 - MATCH LINE  
SEE C-139B

PLAN

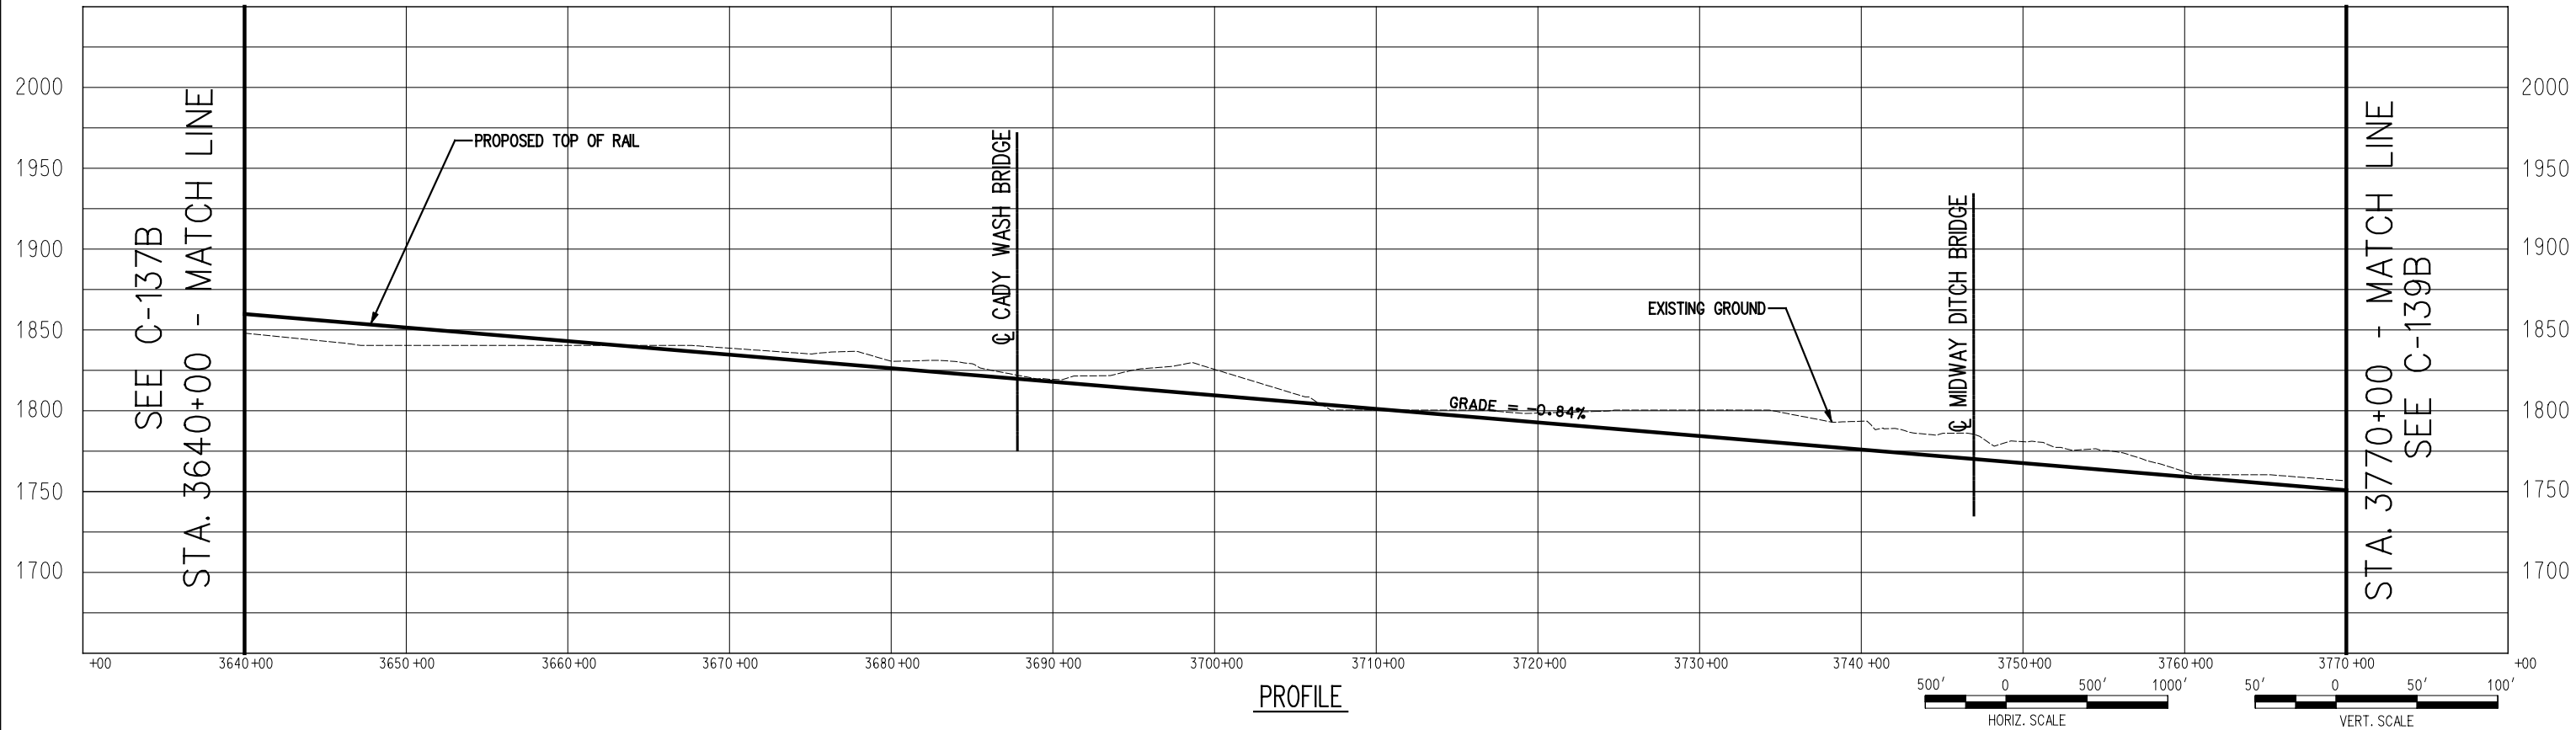

PROFILE



725 SOUTH FIGUEROA STREET, SUITE 2350  
LOS ANGELES, CA. 90017

**CONFIDENTIAL**



DESERTXPRESS

PRELIMINARY CONCEPTUAL ALIGNMENT  
PLAN AND PROFILE  
VICTORVILLE TO LAS VEGAS  
STA 3640+00 TO STA 3770+00  
SEGMENT 3, ALTERNATIVE B


205062G0

DRAWING NO  
C-138B


DATE  
11-17-06

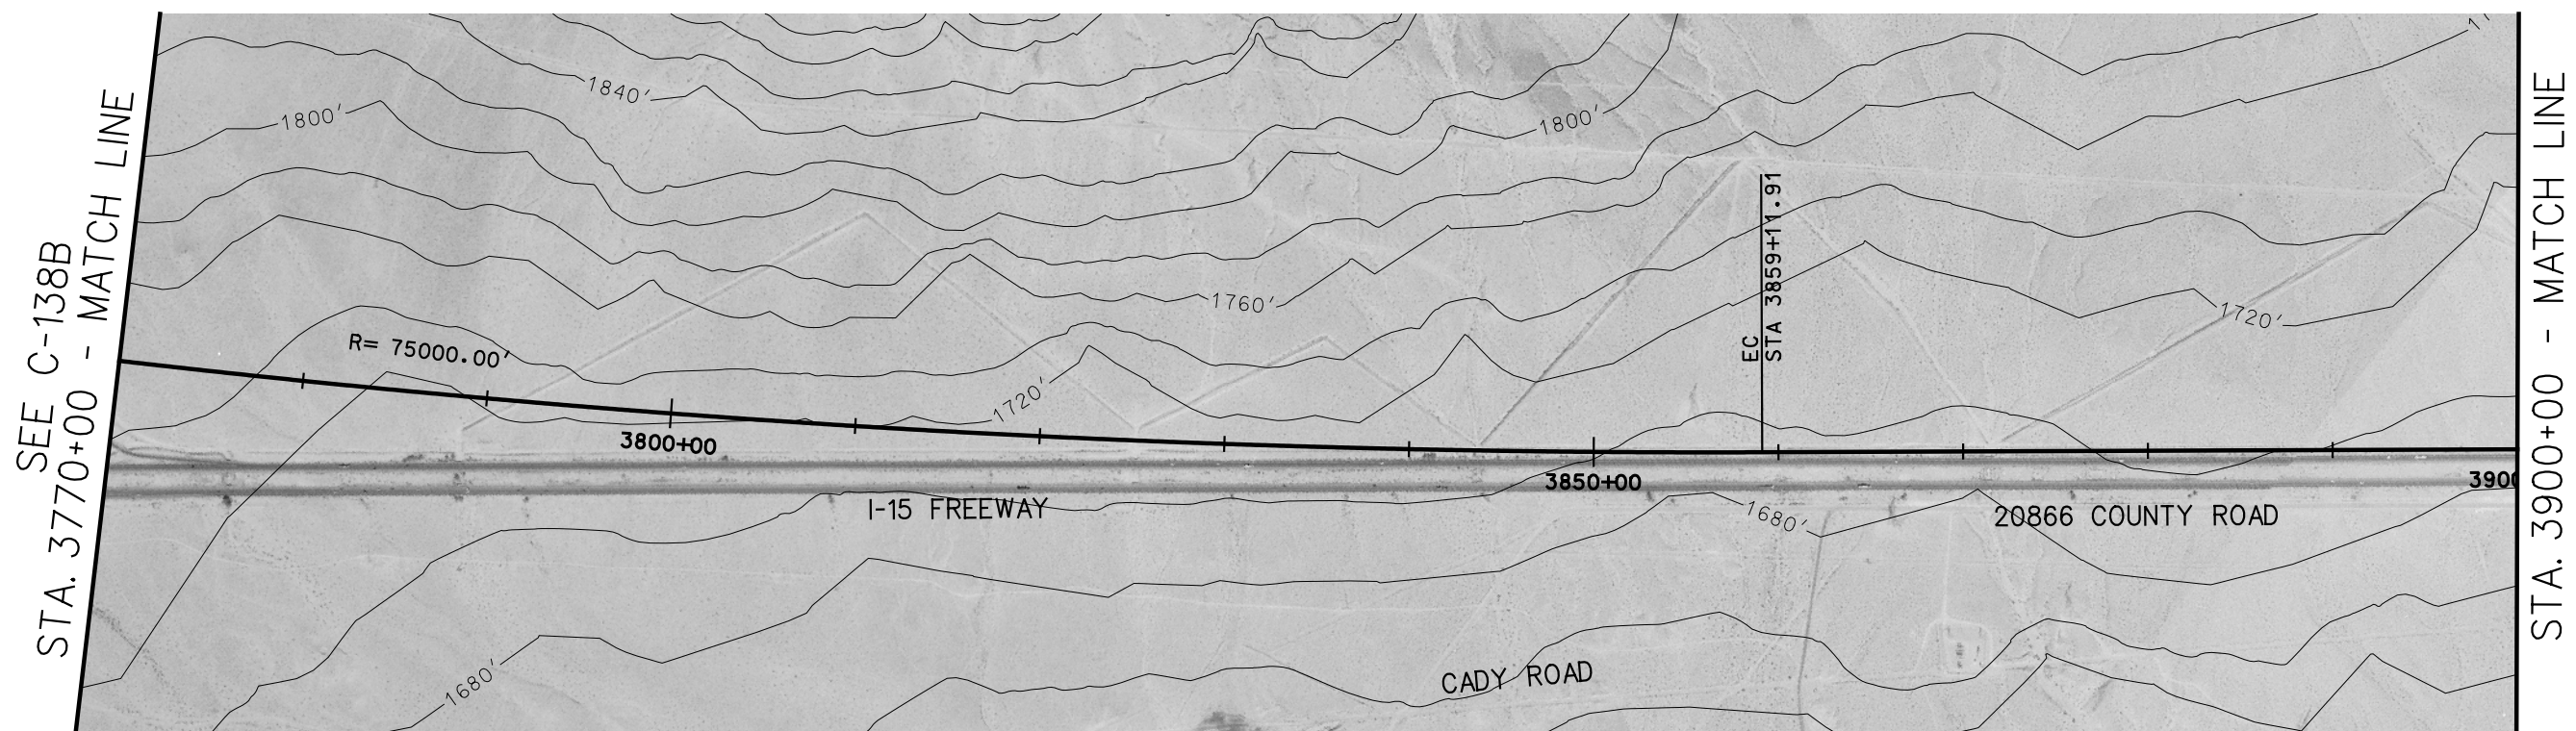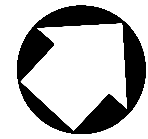

PLAN

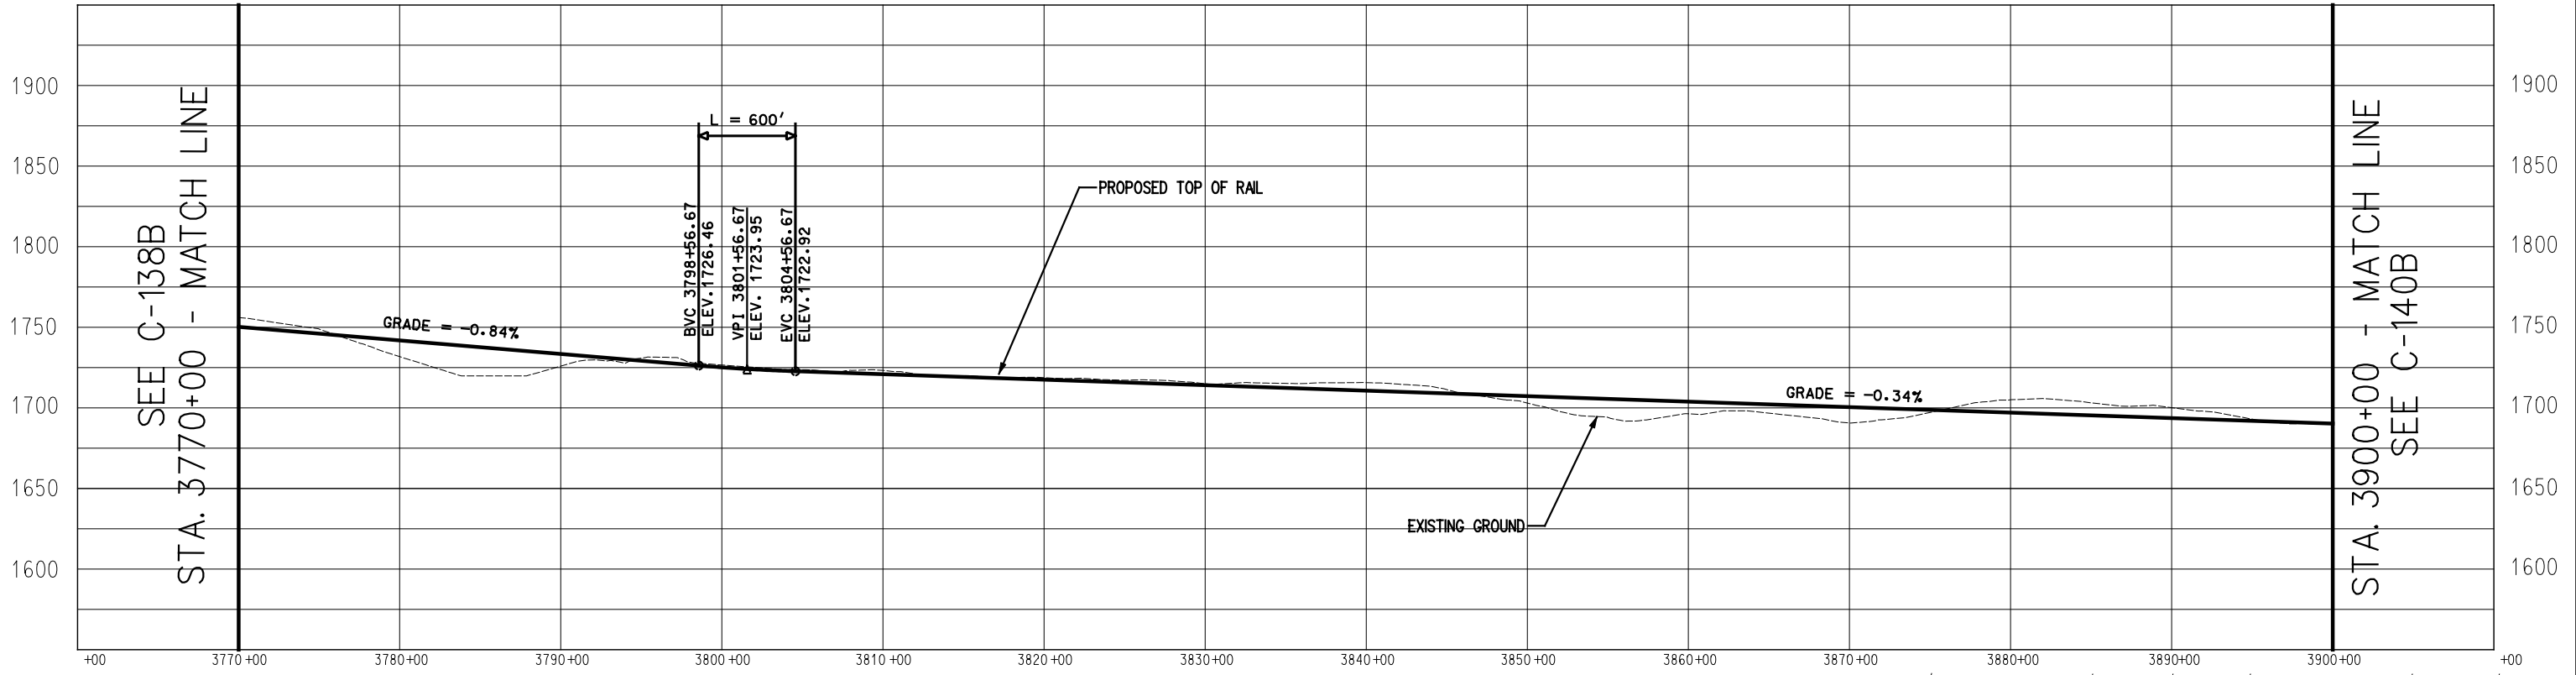

PROFILE

 

**Korve Engineering**  
 725 SOUTH FIGUEROA STREET, SUITE 2350  
 LOS ANGELES, CA 90017

**CONFIDENTIAL**


**DESERTXPRESS**

PRELIMINARY CONCEPTUAL ALIGNMENT  
 PLAN AND PROFILE  
 VICTORVILLE TO LAS VEGAS  
 STA 3770+00 TO STA 3900+00  
 SEGMENT 3, ALTERNATIVE B

205062G0  
 DRAWING NO C-139B  
 DATE 11-17-06




SEE C-139B  
STA. 3900+00 - MATCH LINE

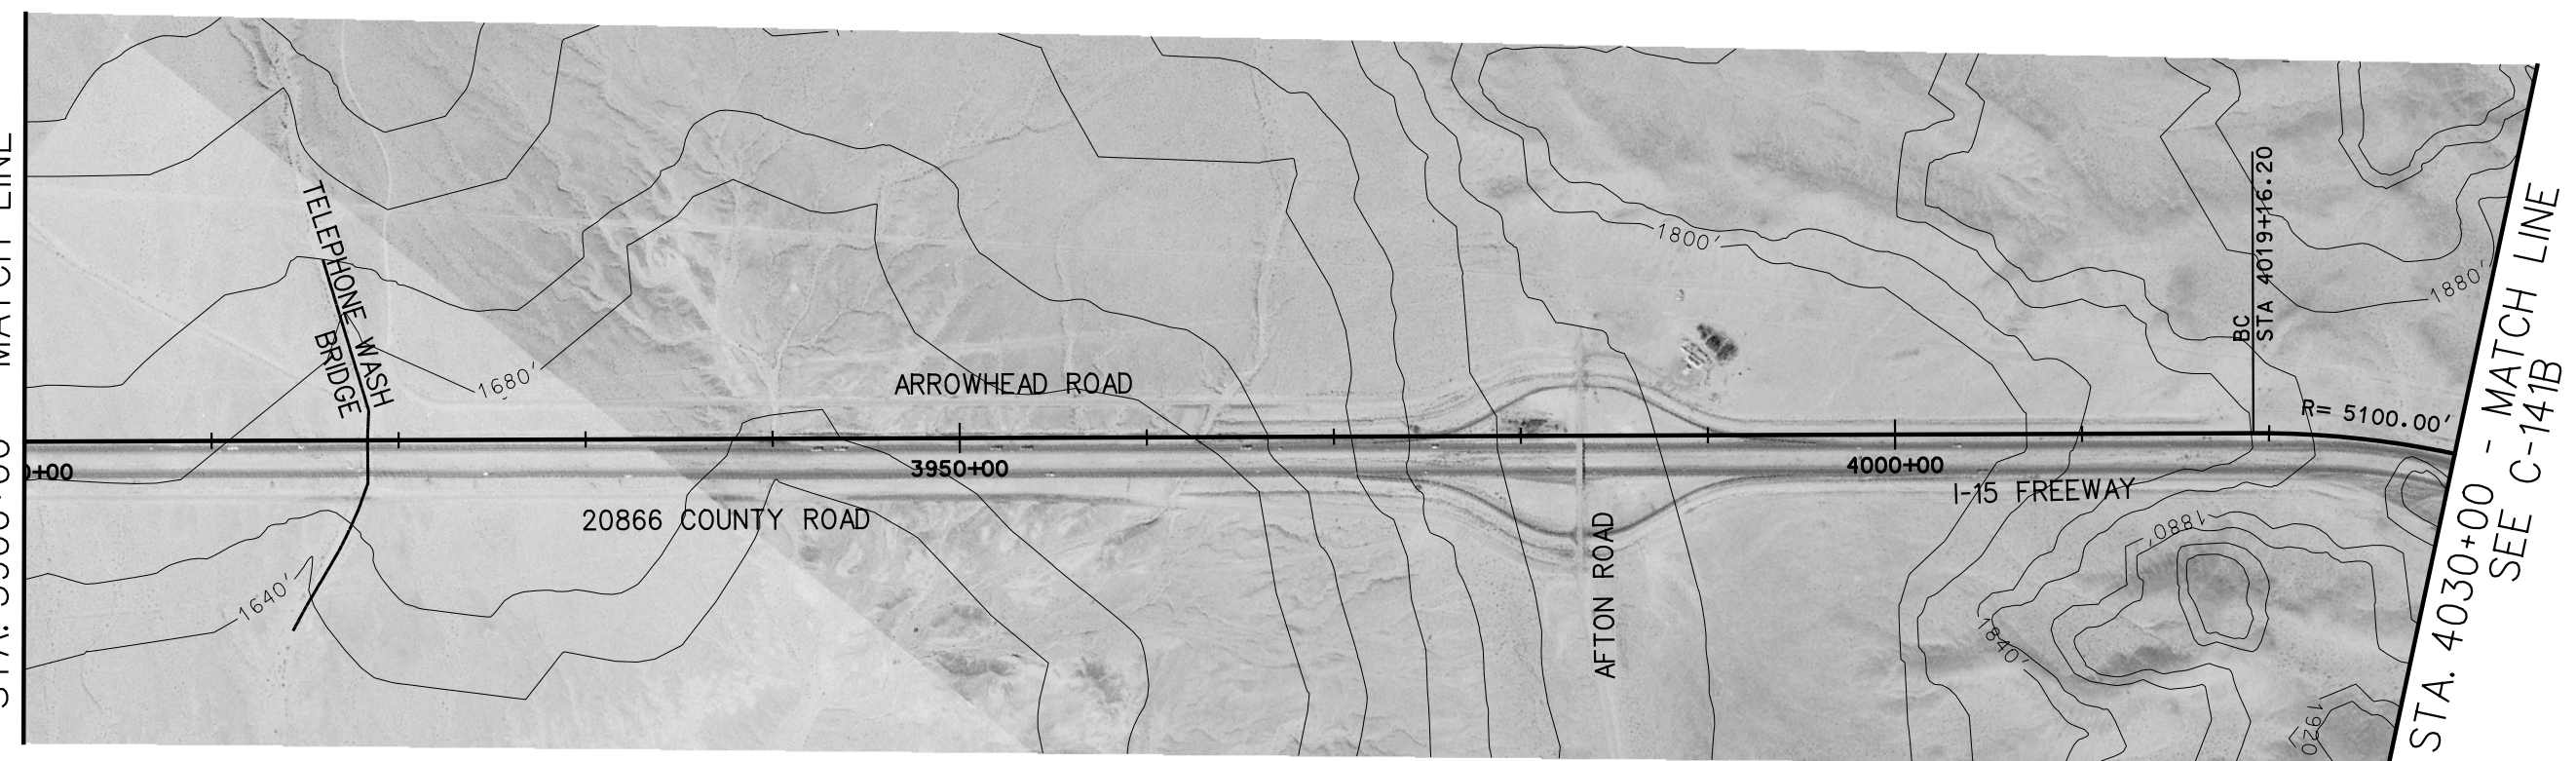



STA. 4030+00 - MATCH LINE  
SEE C-141B

PLAN

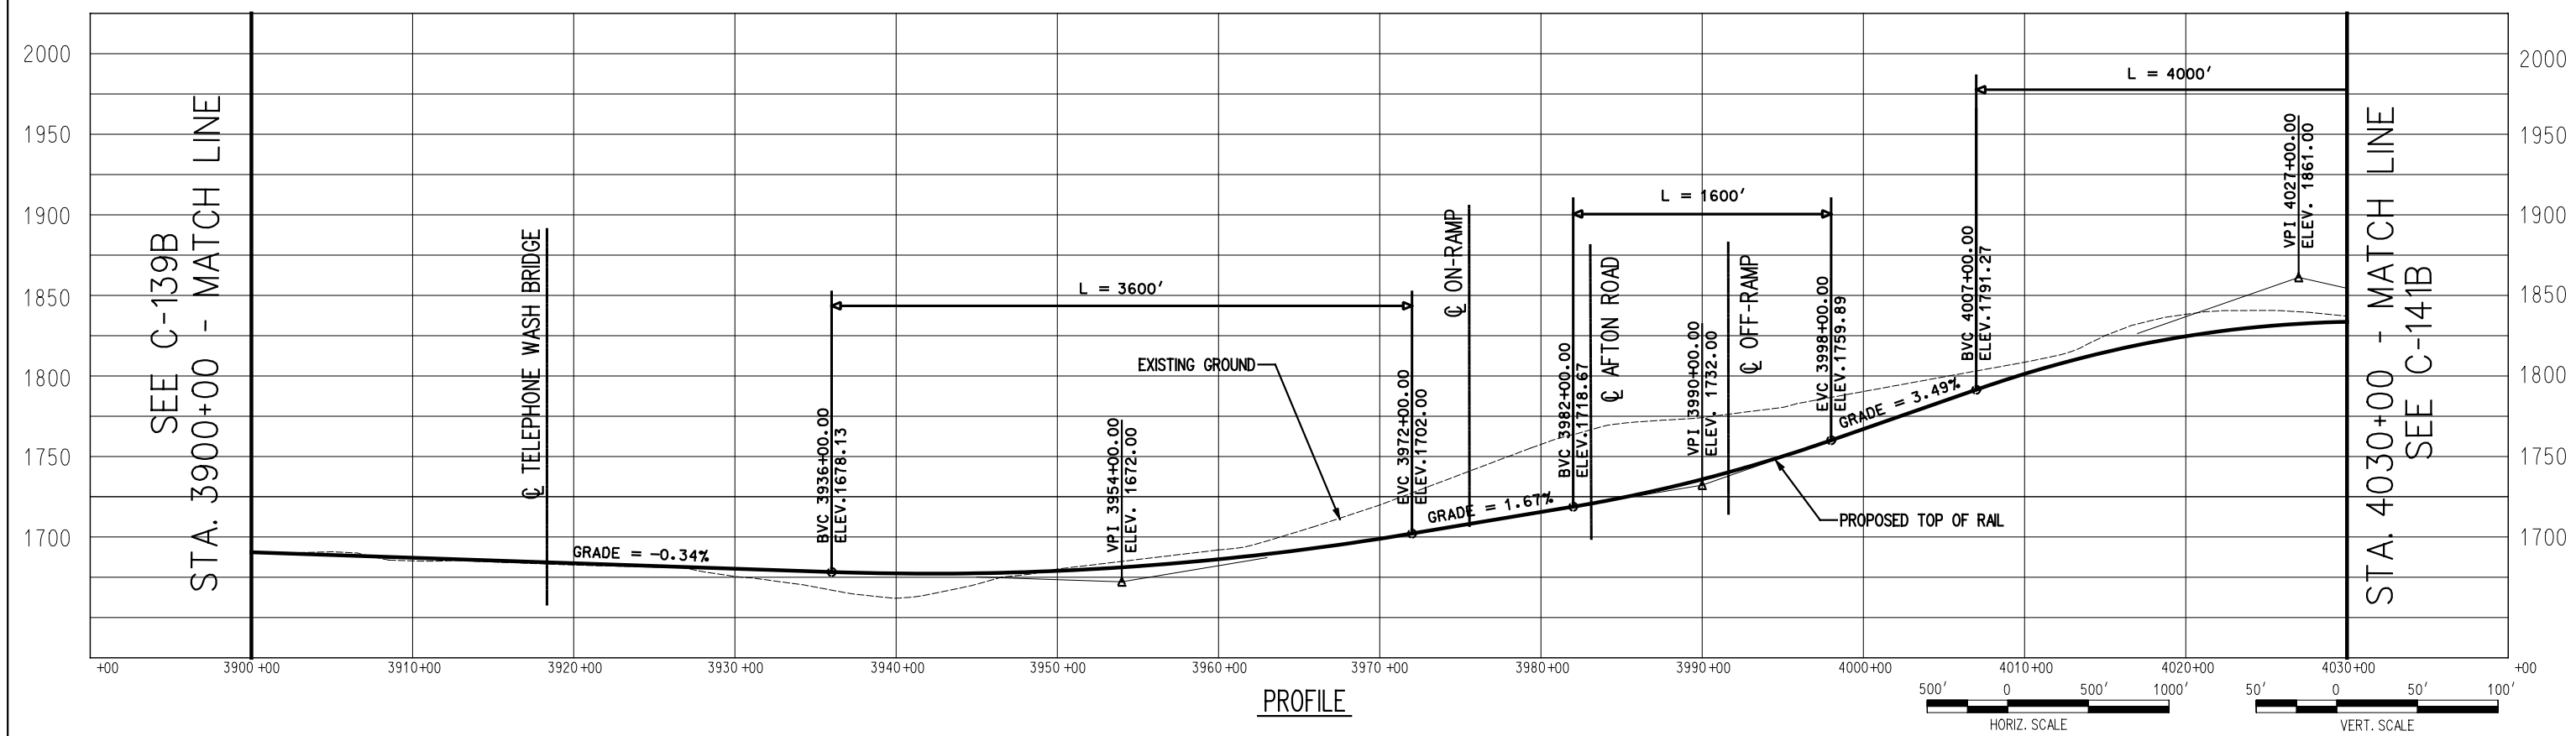


PROFILE

 

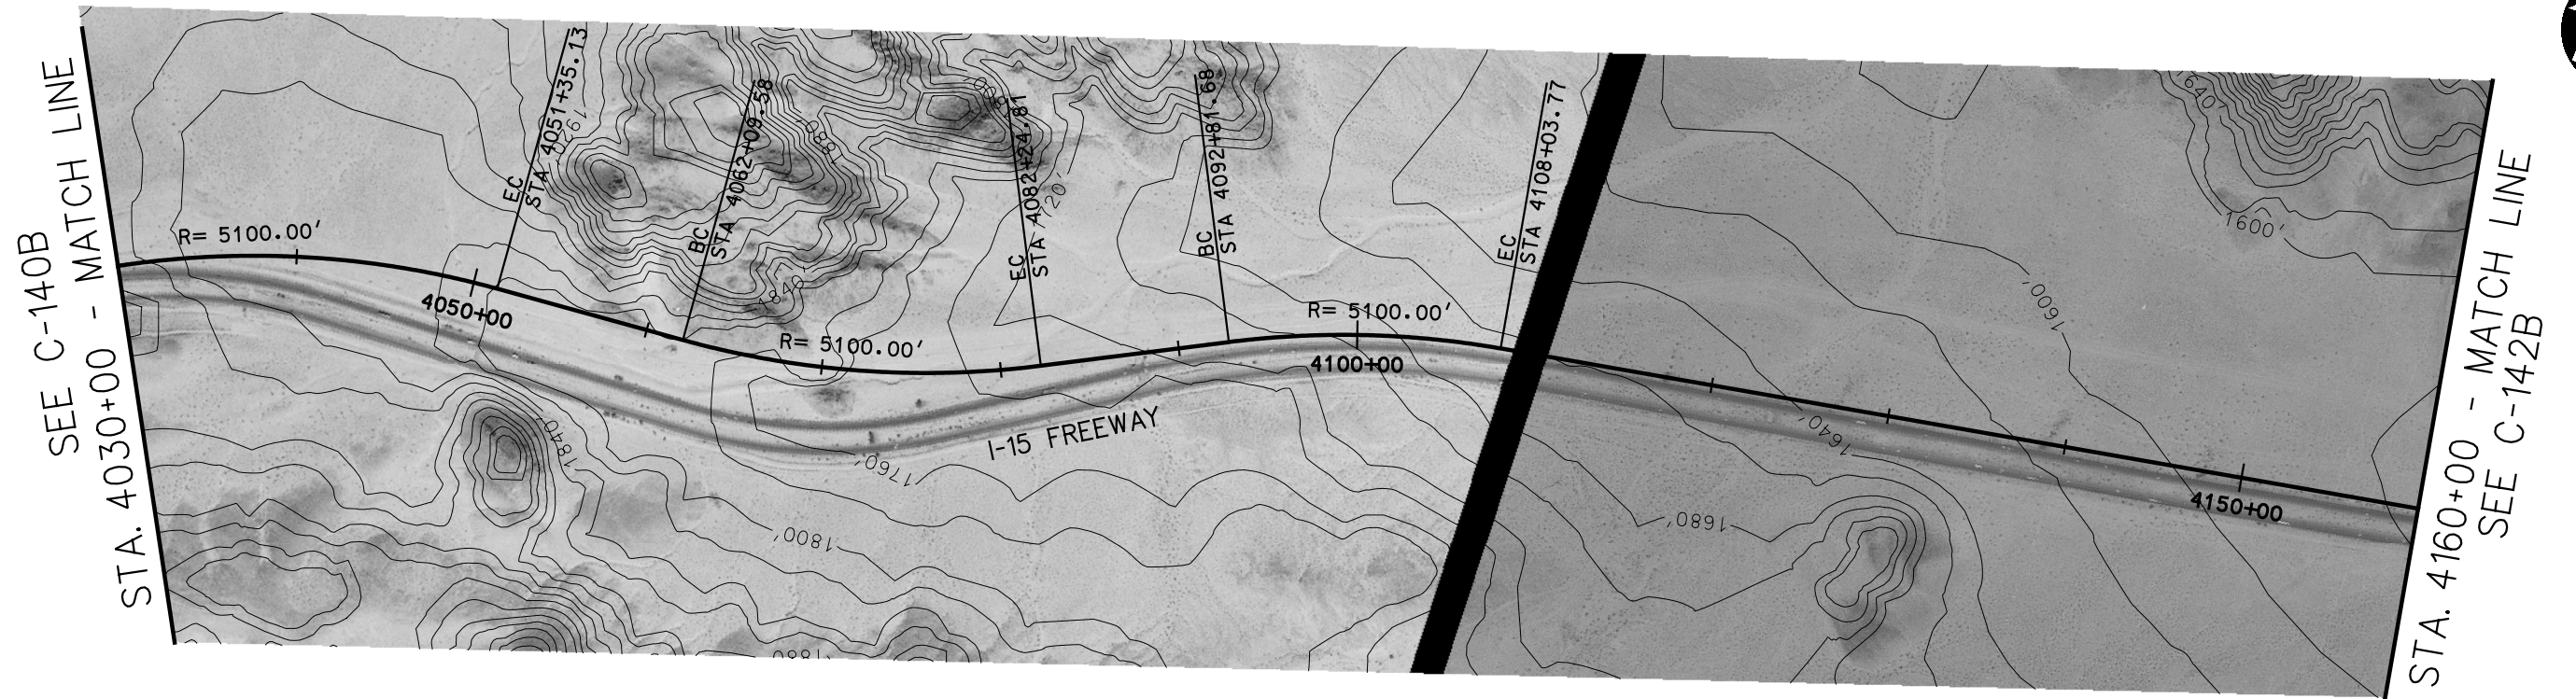

PLAN

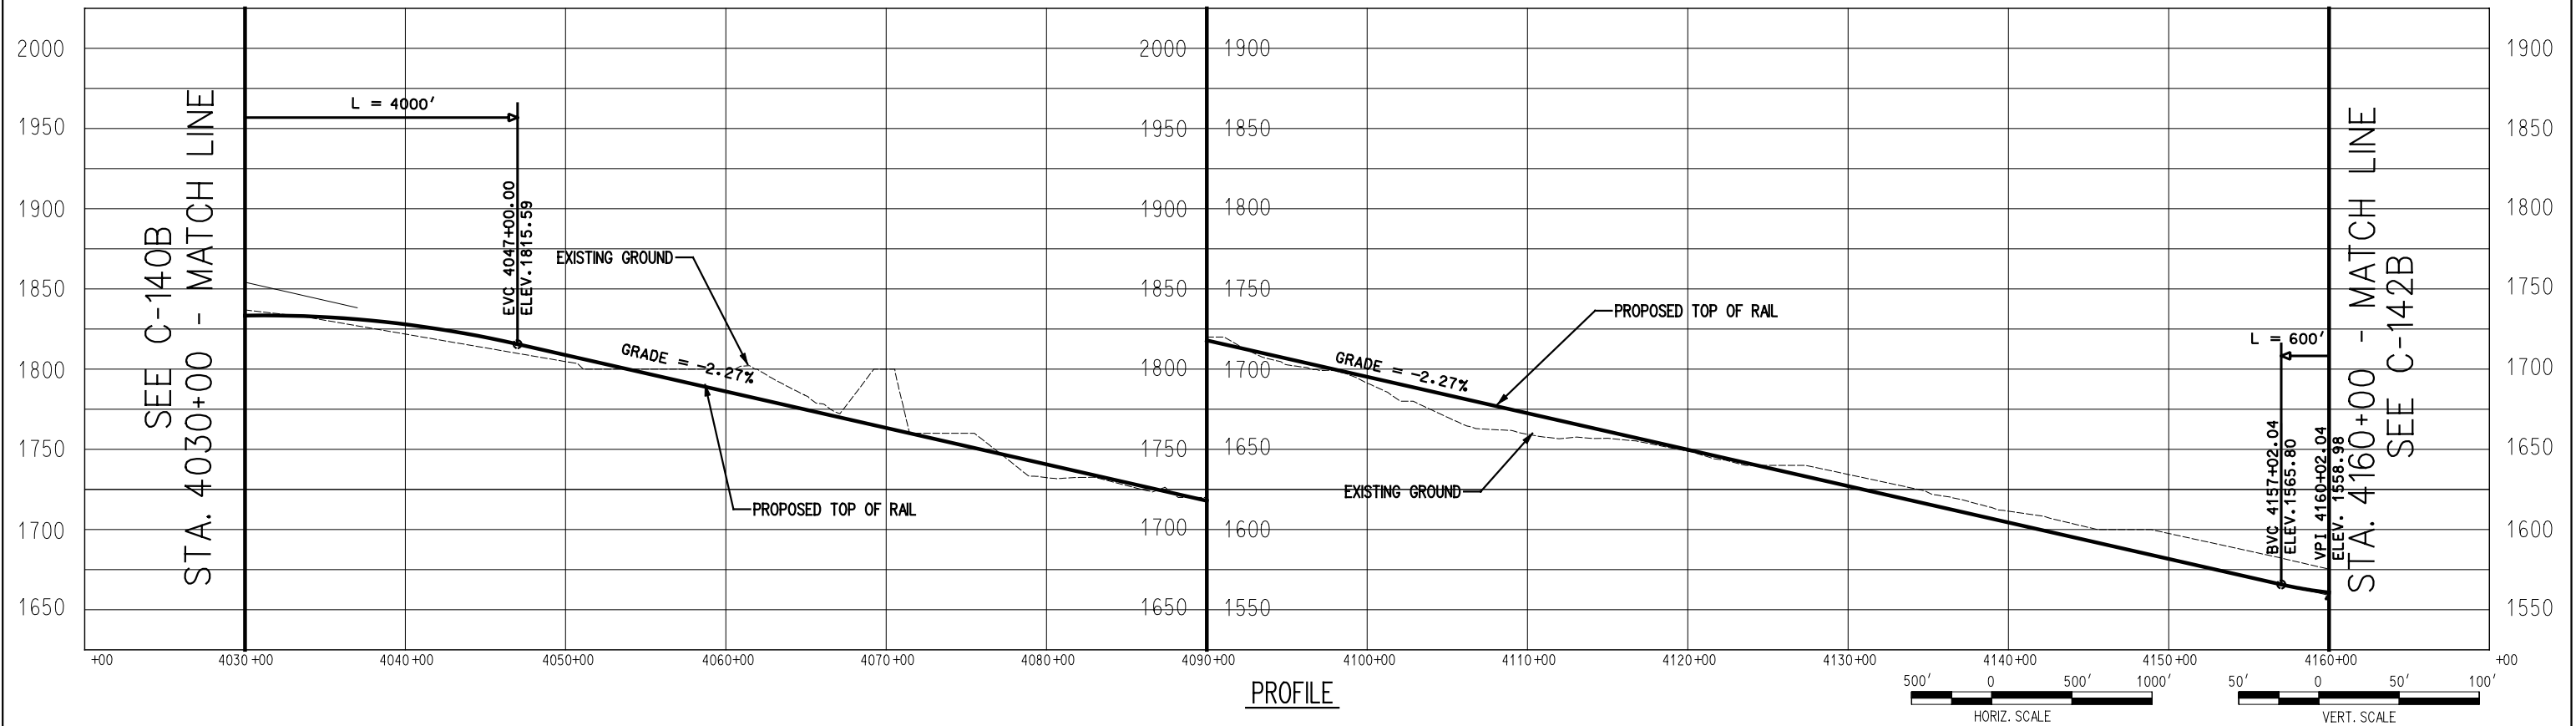

PROFILE



725 SOUTH FIGUEROA STREET, SUITE 2350  
LOS ANGELES, CA 90017

**CONFIDENTIAL**


**DESERTXPRESS**

PRELIMINARY CONCEPTUAL ALIGNMENT  
PLAN AND PROFILE  
VICTORVILLE TO LAS VEGAS  
STA 4030+00 TO STA 4160+00  
SEGMENT 3, ALTERNATIVE B


205062G0

DRAWING NO. C-141B REV.


DATE 11-17-06

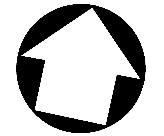



SEE C-141B  
STA. 4160+00 - MATCH LINE

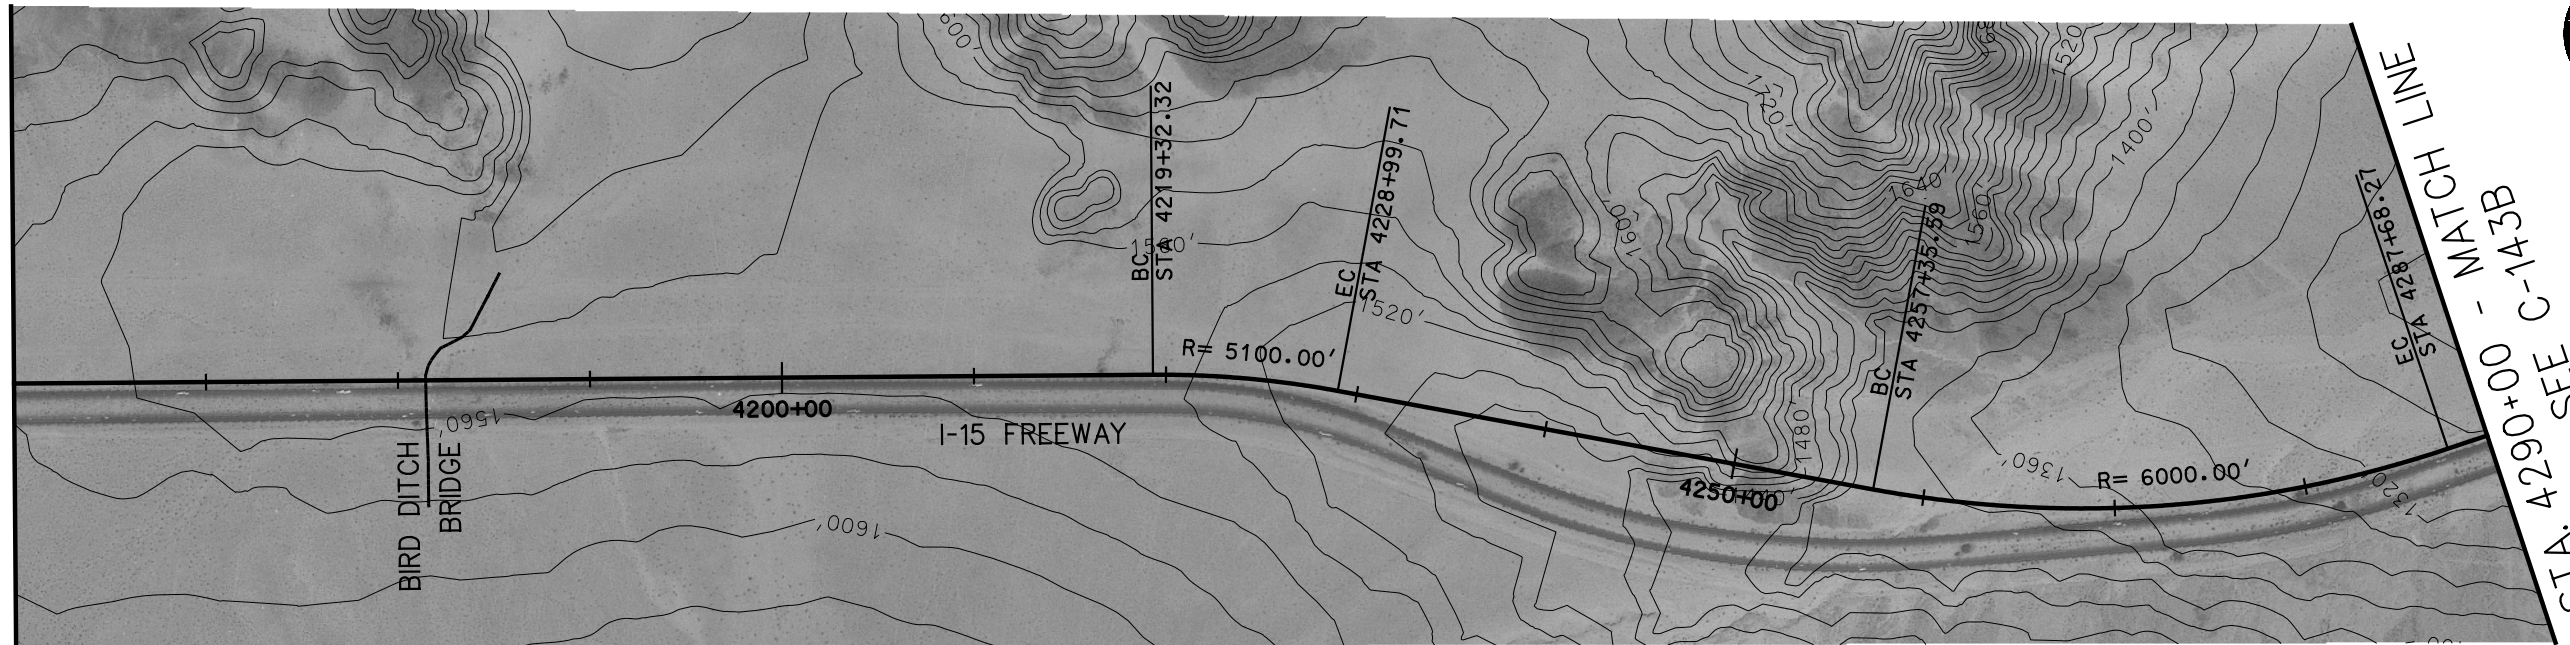

PLAN

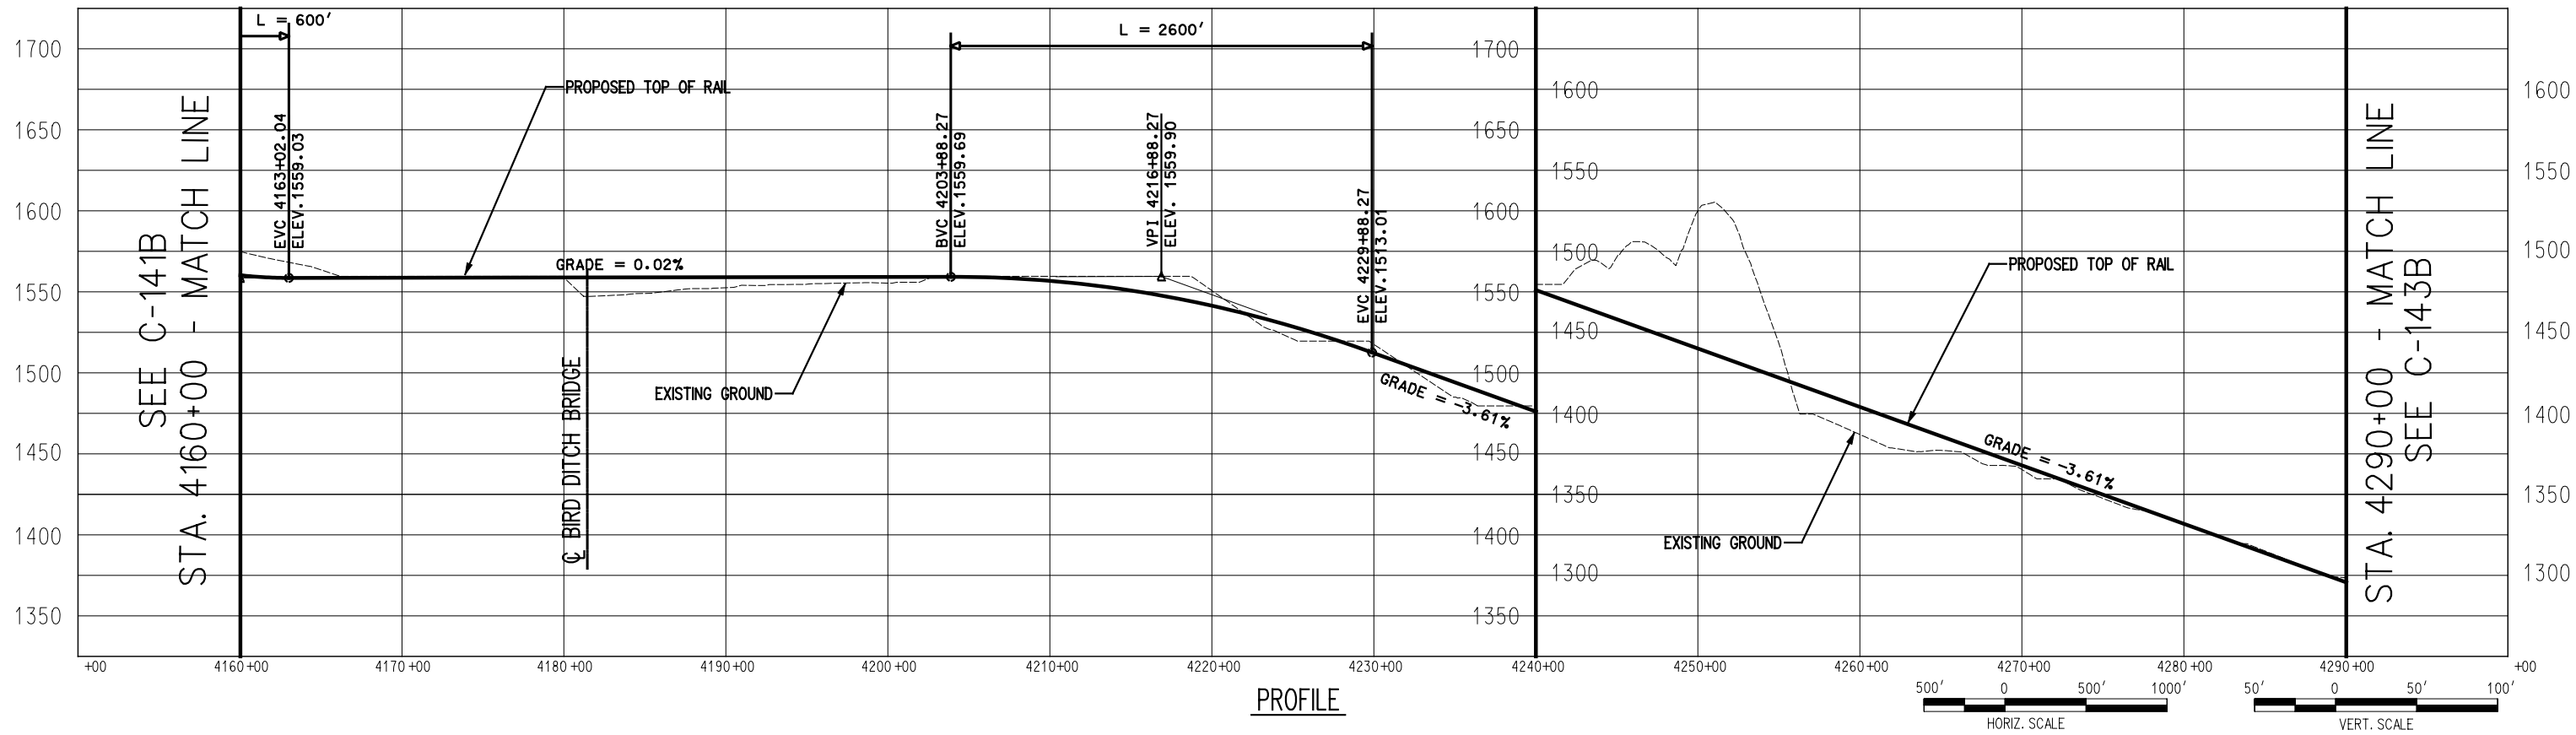


PROFILE

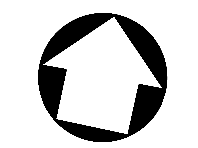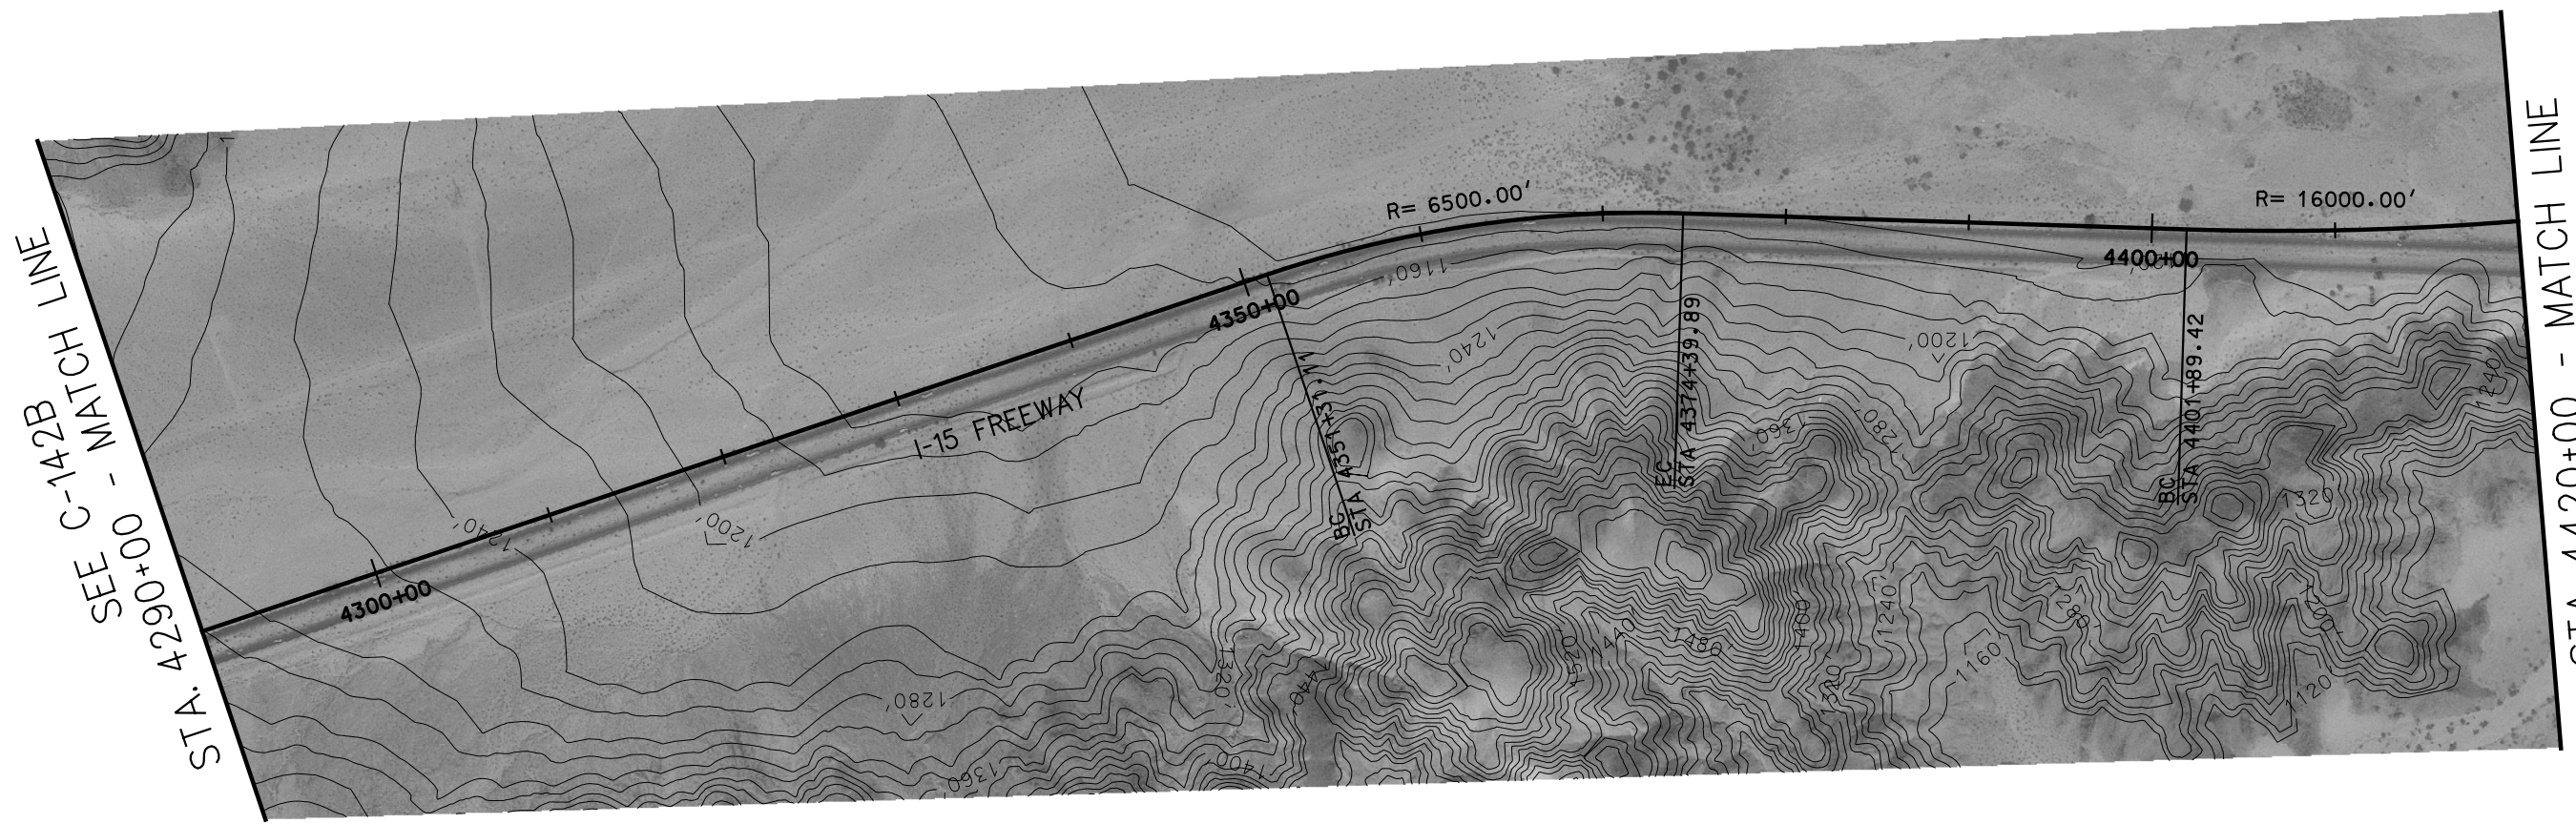


SEE C-144B

PLAN

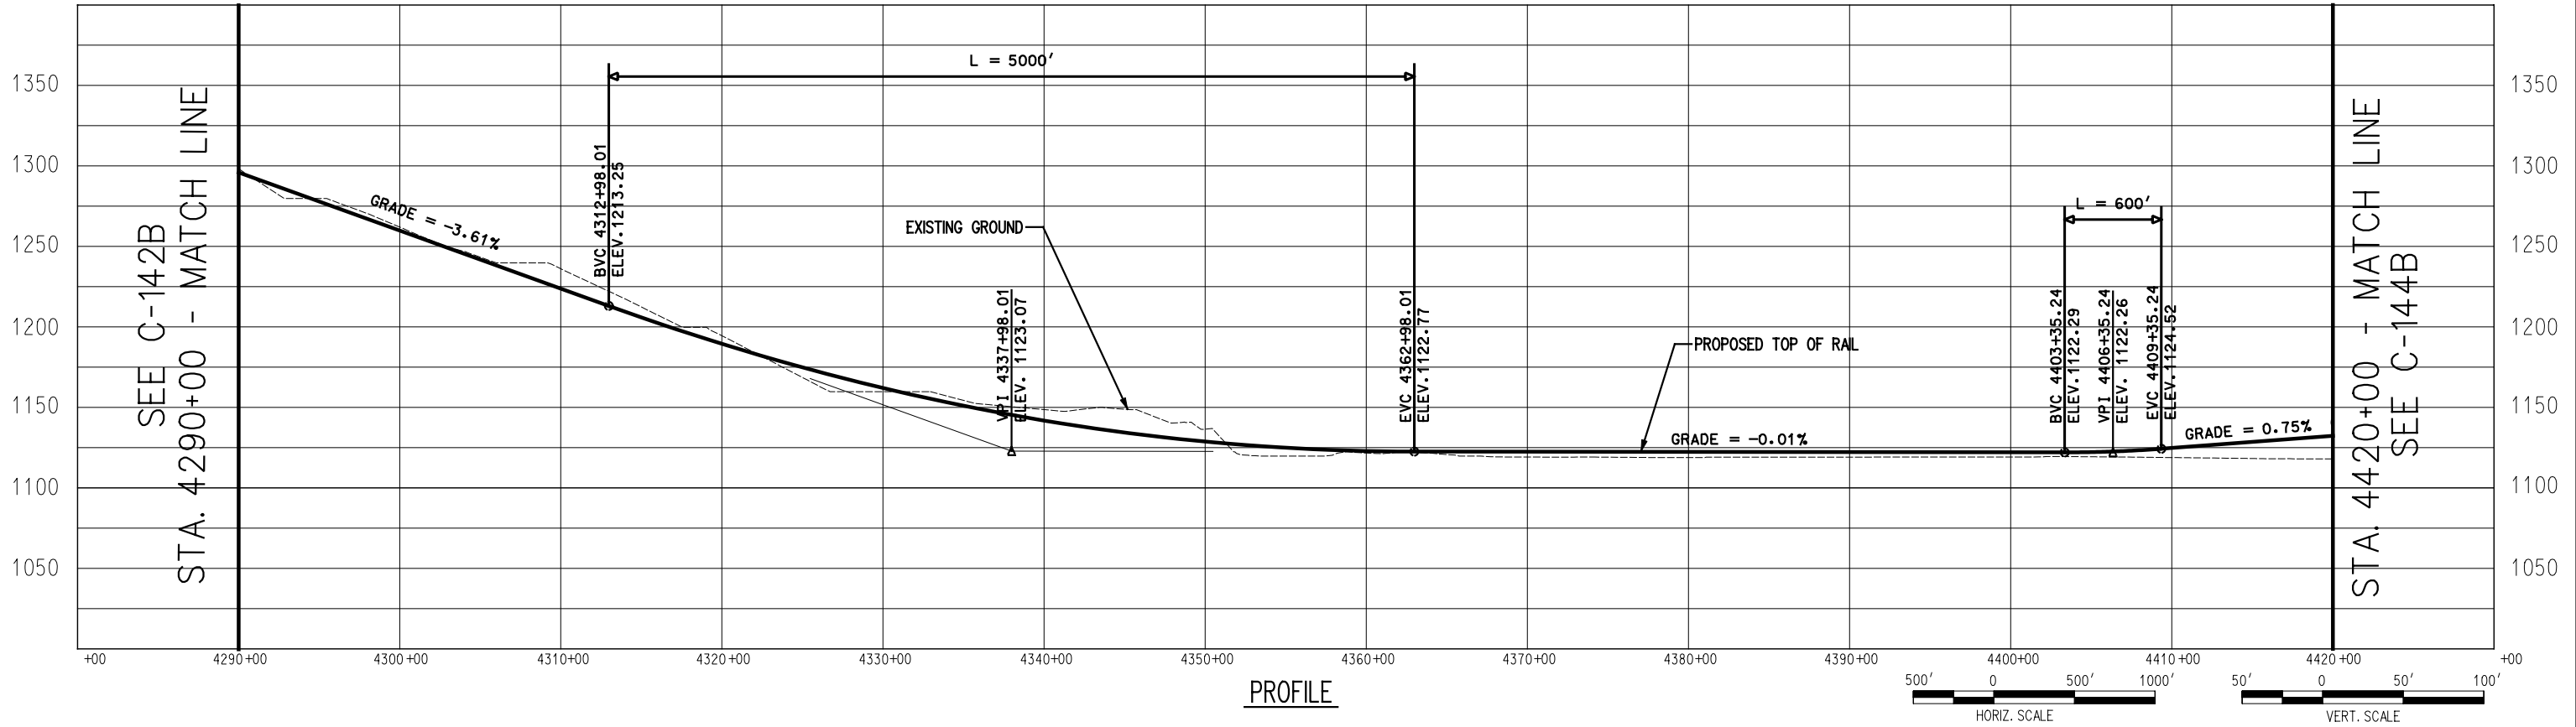


PROFILE



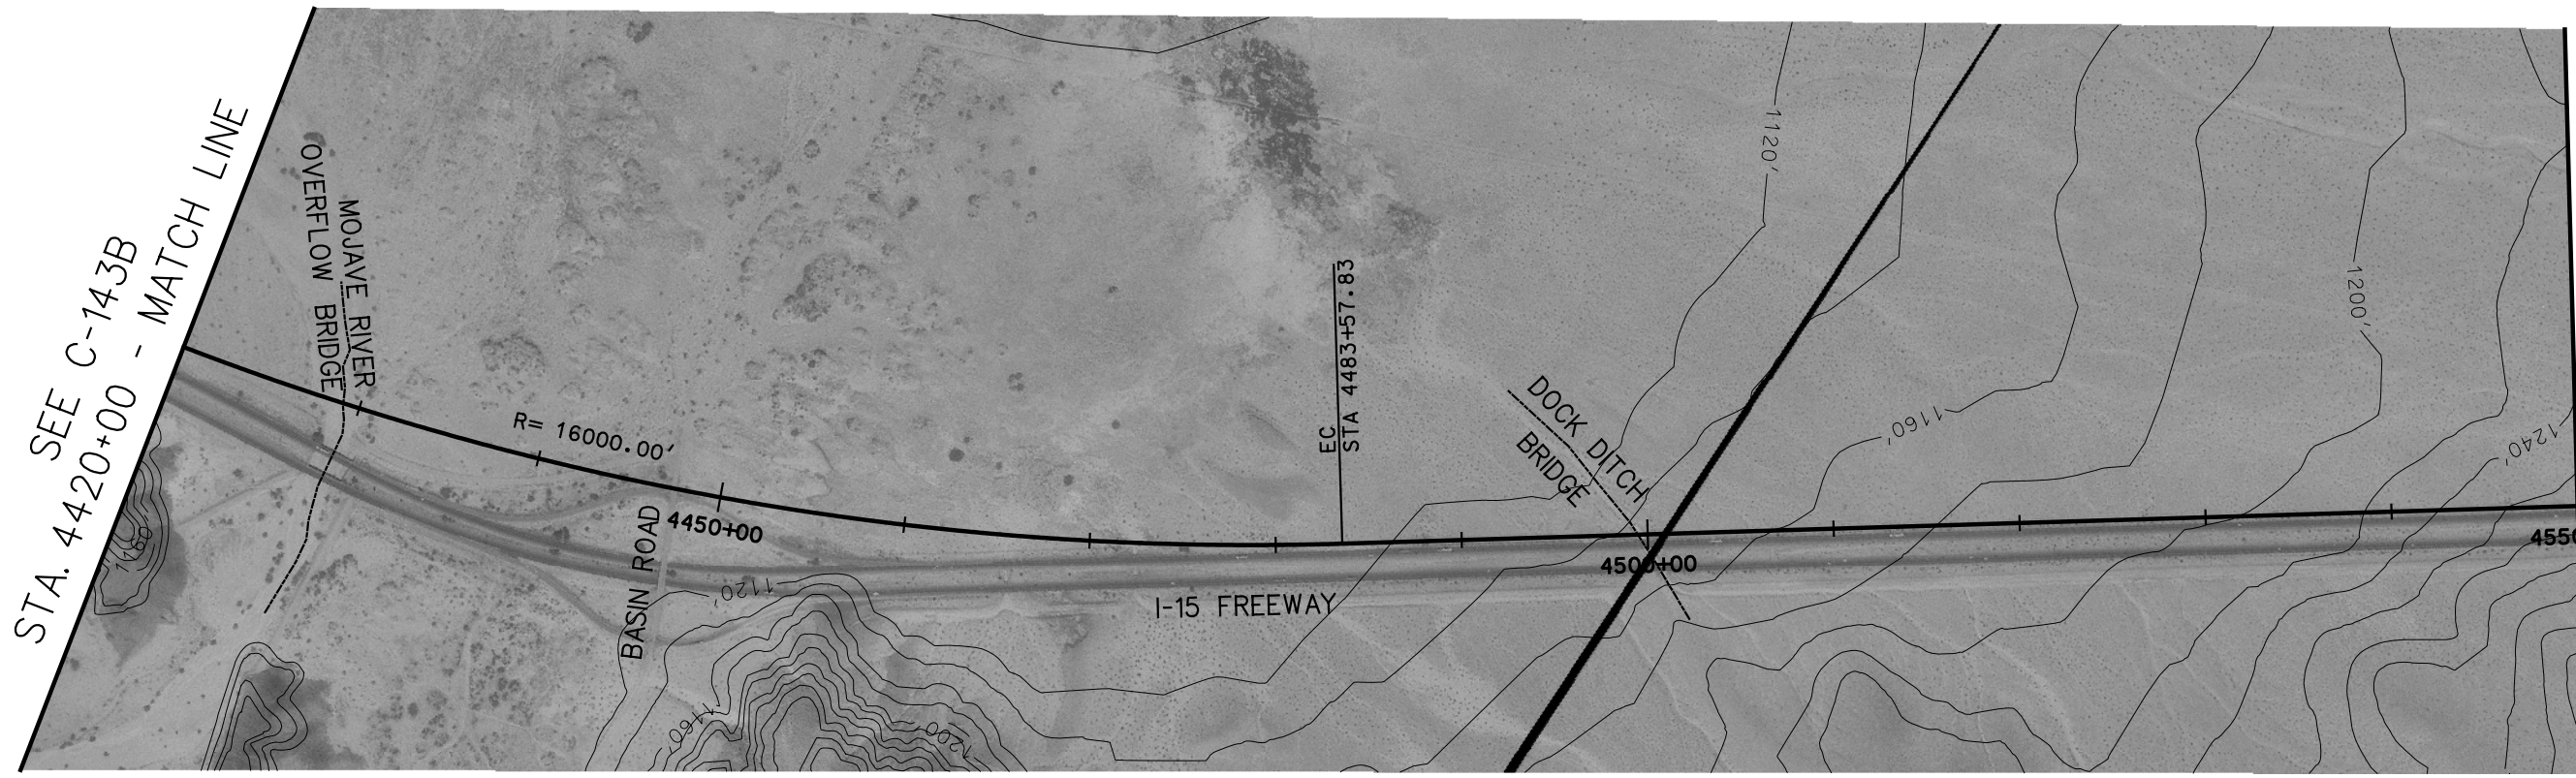


STA. 4420+00 - MATCH LINE  
SEE C-143B


STA. 4550+00 - MATCH LINE  
SEE C-145B

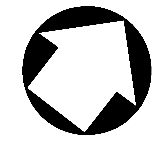


PLAN

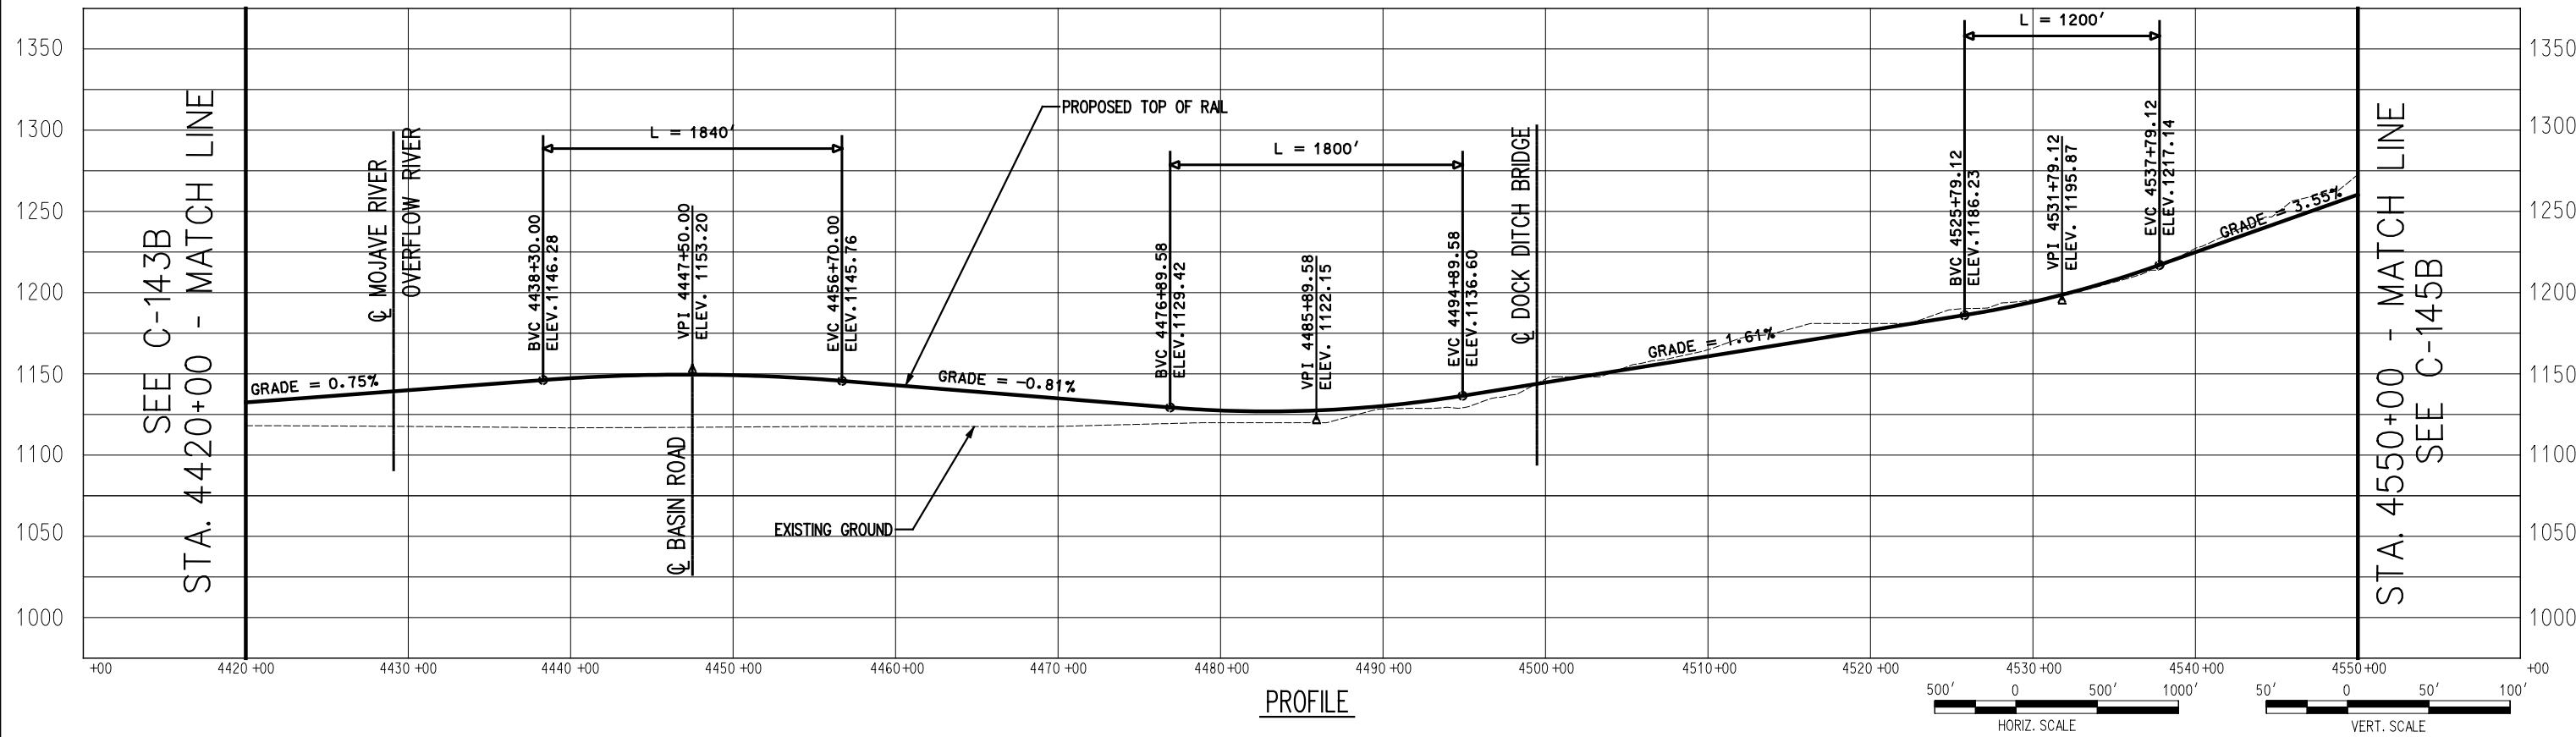


PROFILE

 


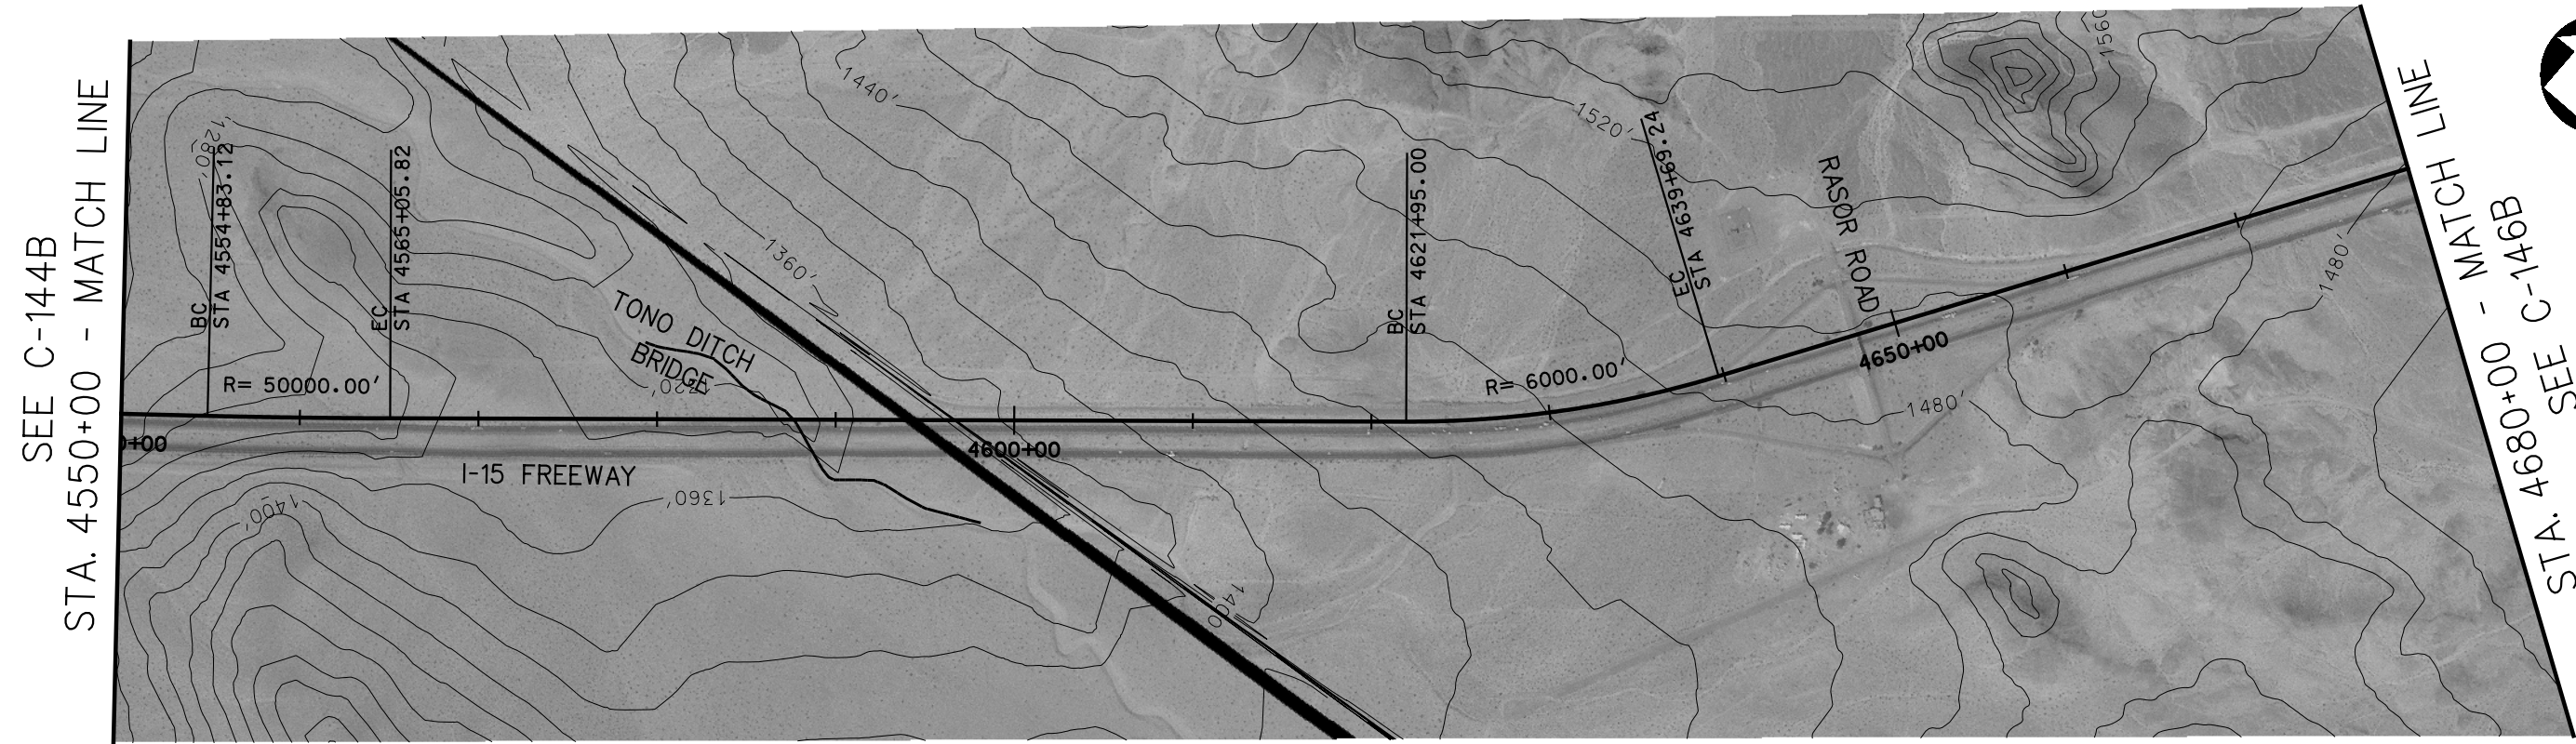

PLAN

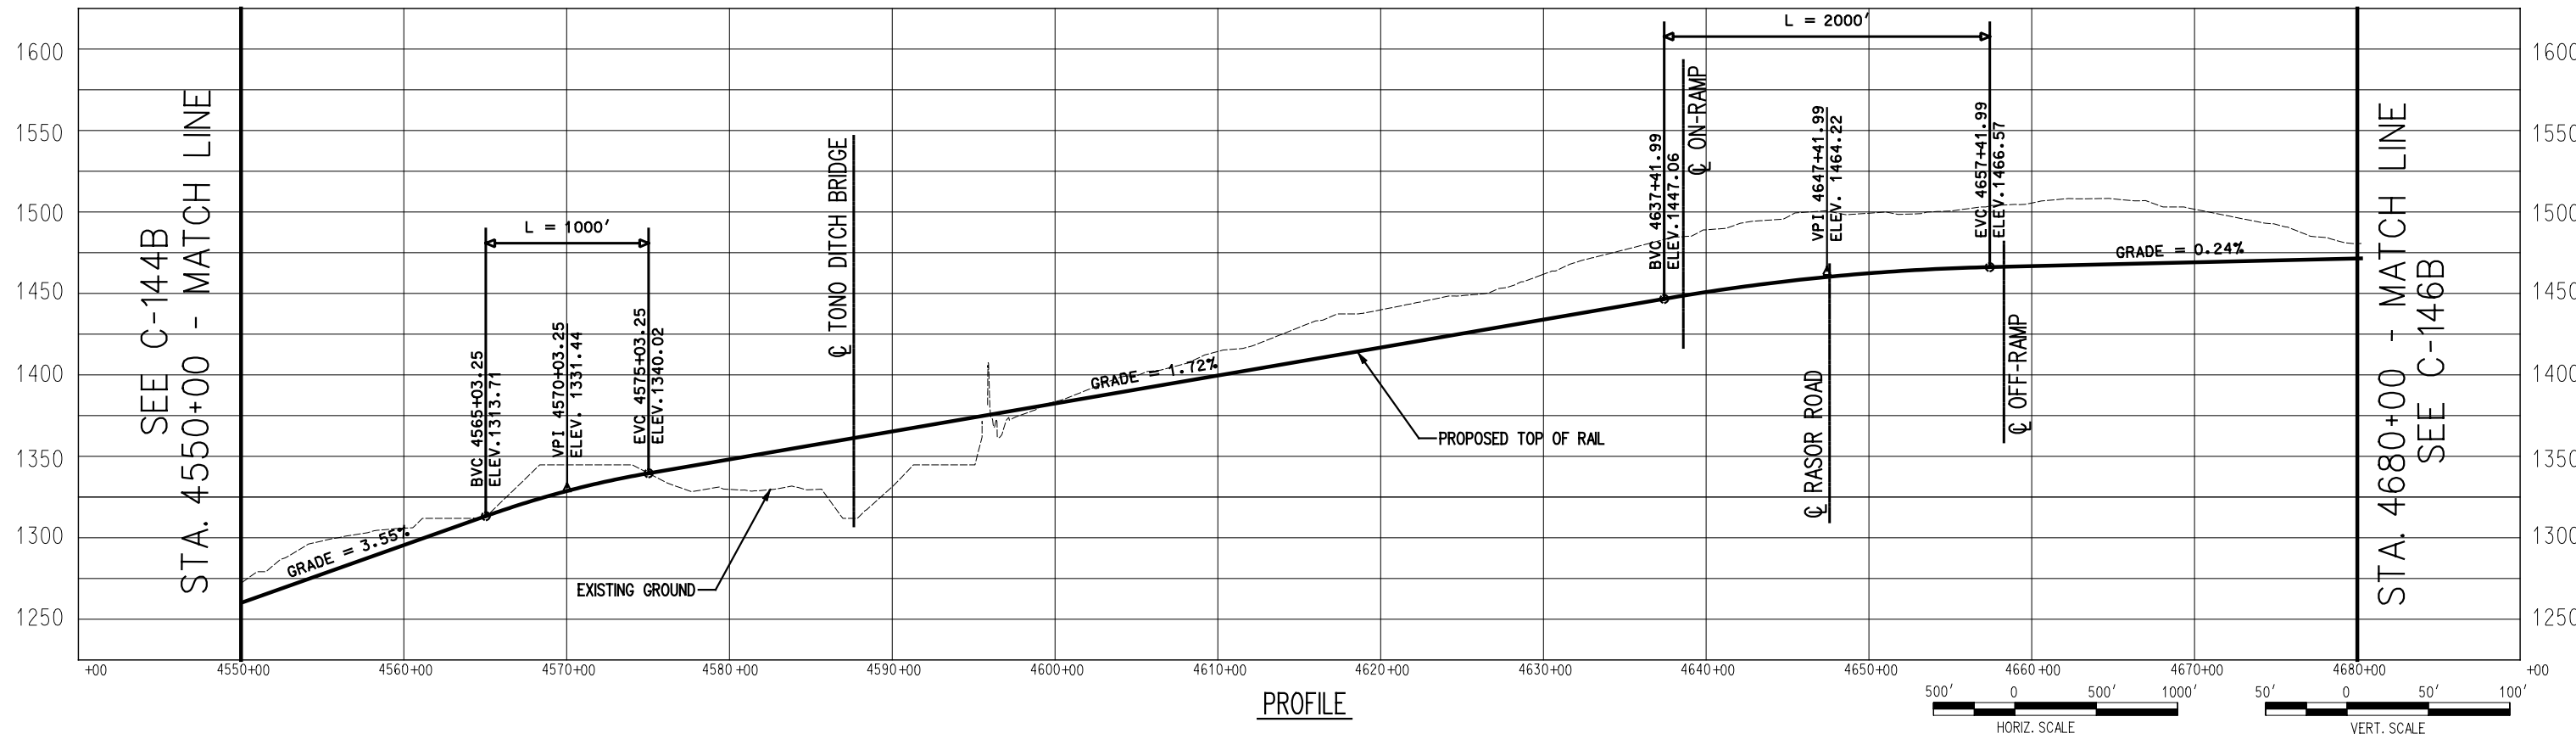

PROFILE

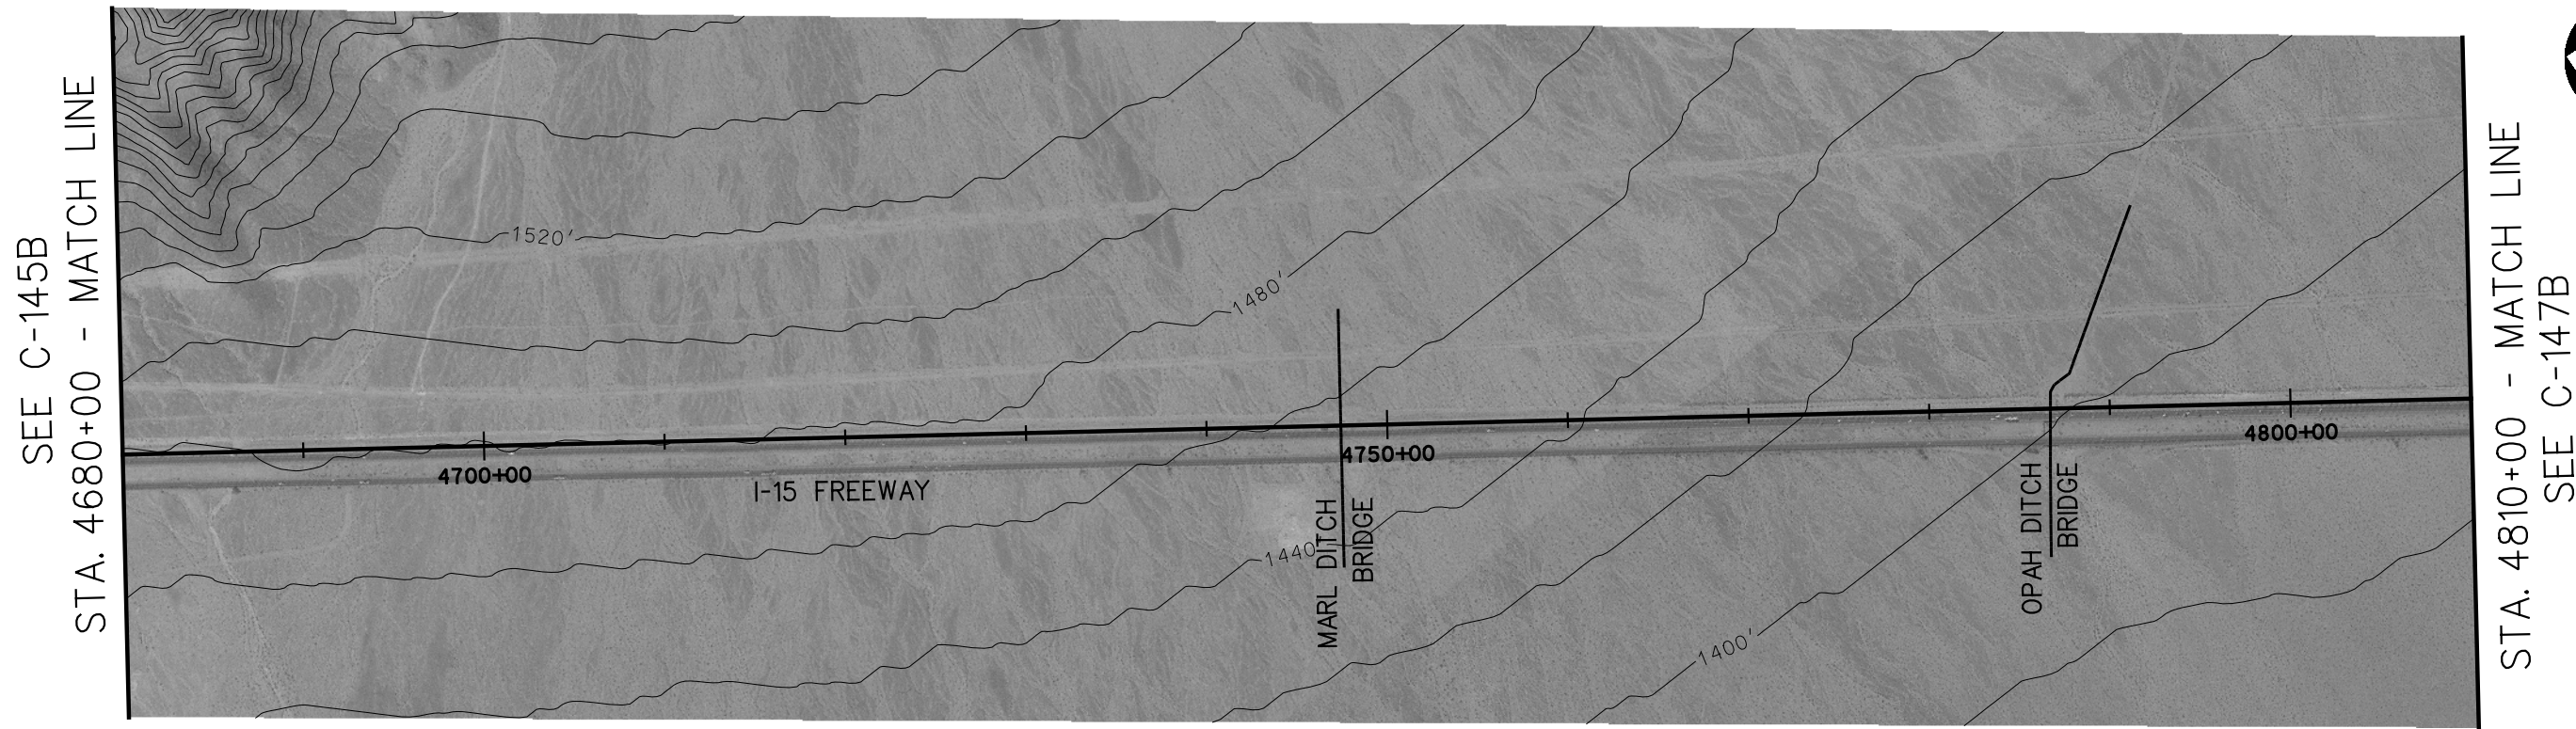

SEE C-145B

STA. 4680+00 - MATCH LINE

4700+00

I-15 FREEWAY

4750+00


4800+00

MARL DITCH  
BRIDGE


OPAH DITCH  
BRIDGE

STA. 4810+00 - MATCH LINE

SEE C-147B

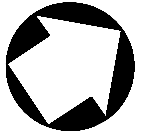

PLAN

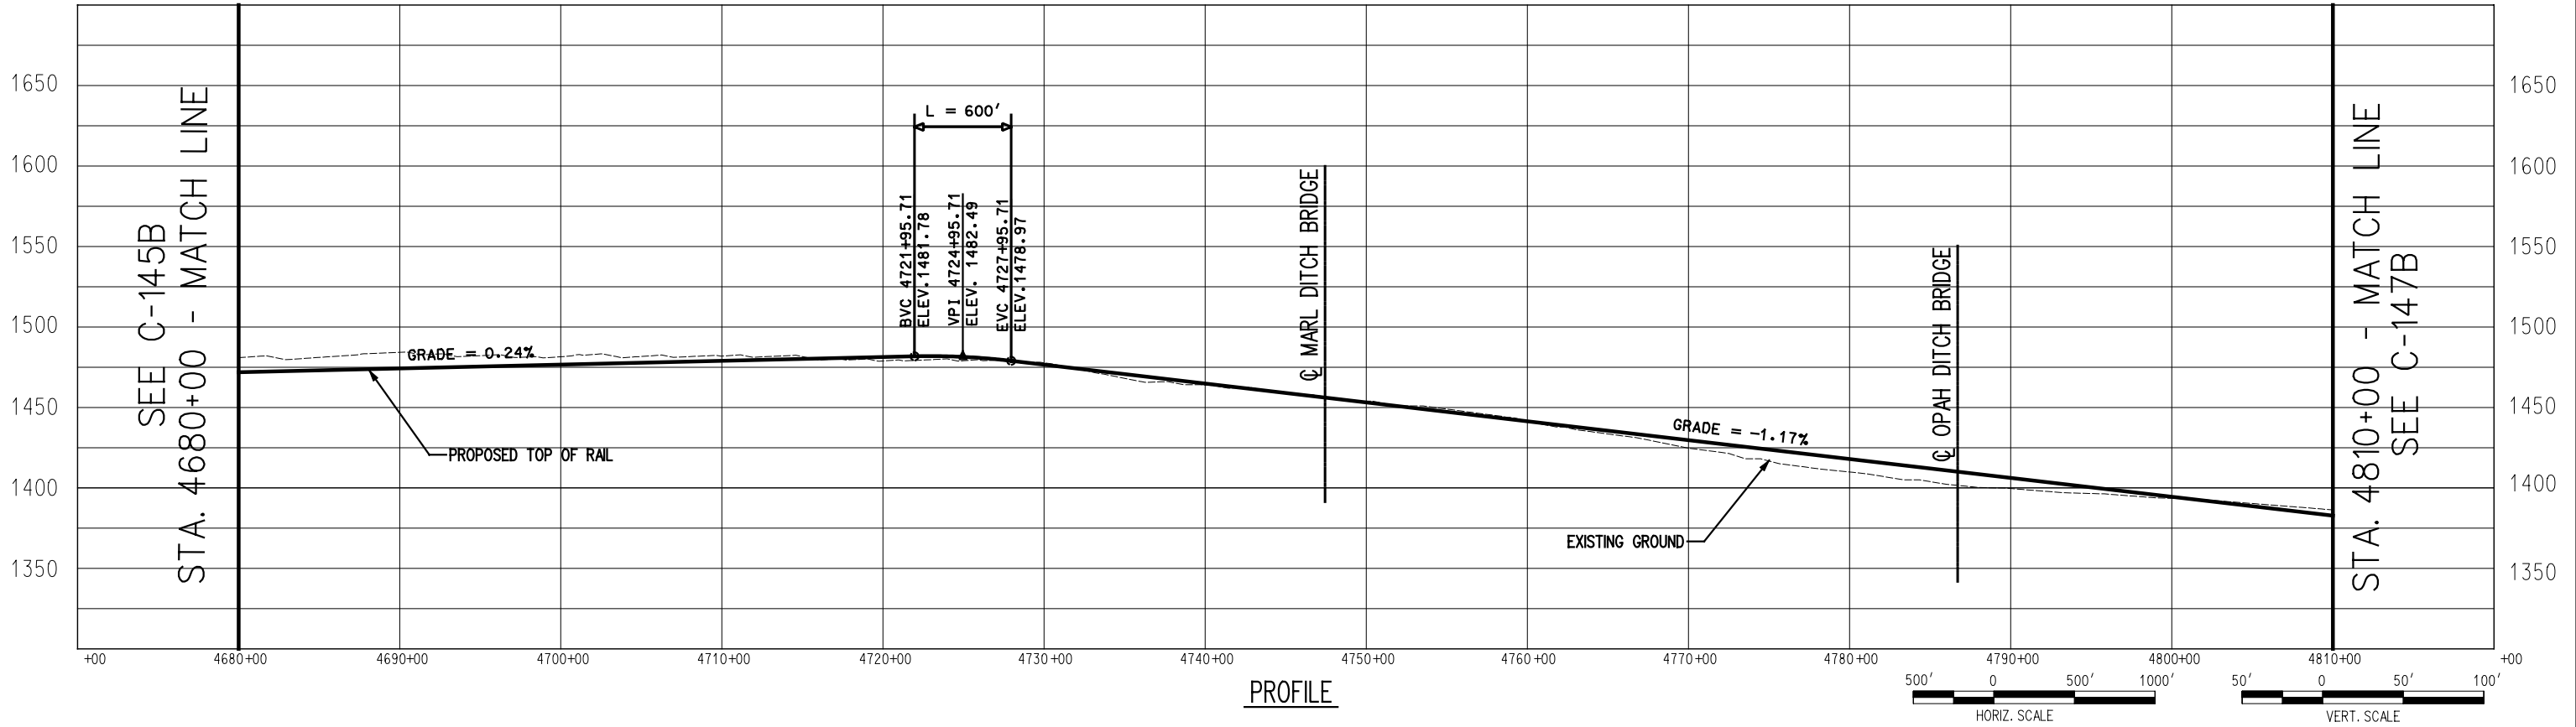

SEE C-145B

STA. 4680+00 - MATCH LINE

GRADE = 0.24%

PROPOSED TOP OF RAIL

BVC 4721+95.71  
ELEV. 1481.78  
VPI 4724+95.71  
ELEV. 1482.49  
EVC 4727+95.71  
ELEV. 1478.97

R = 600'

MARL DITCH  
BRIDGE

GRADE = -1.17%

EXISTING GROUND

OPAH DITCH  
BRIDGE



STA. 4810+00 - MATCH LINE

SEE C-147B

PROFILE




SEE C-146B  
STA. 4810+00 - MATCH LINE

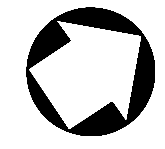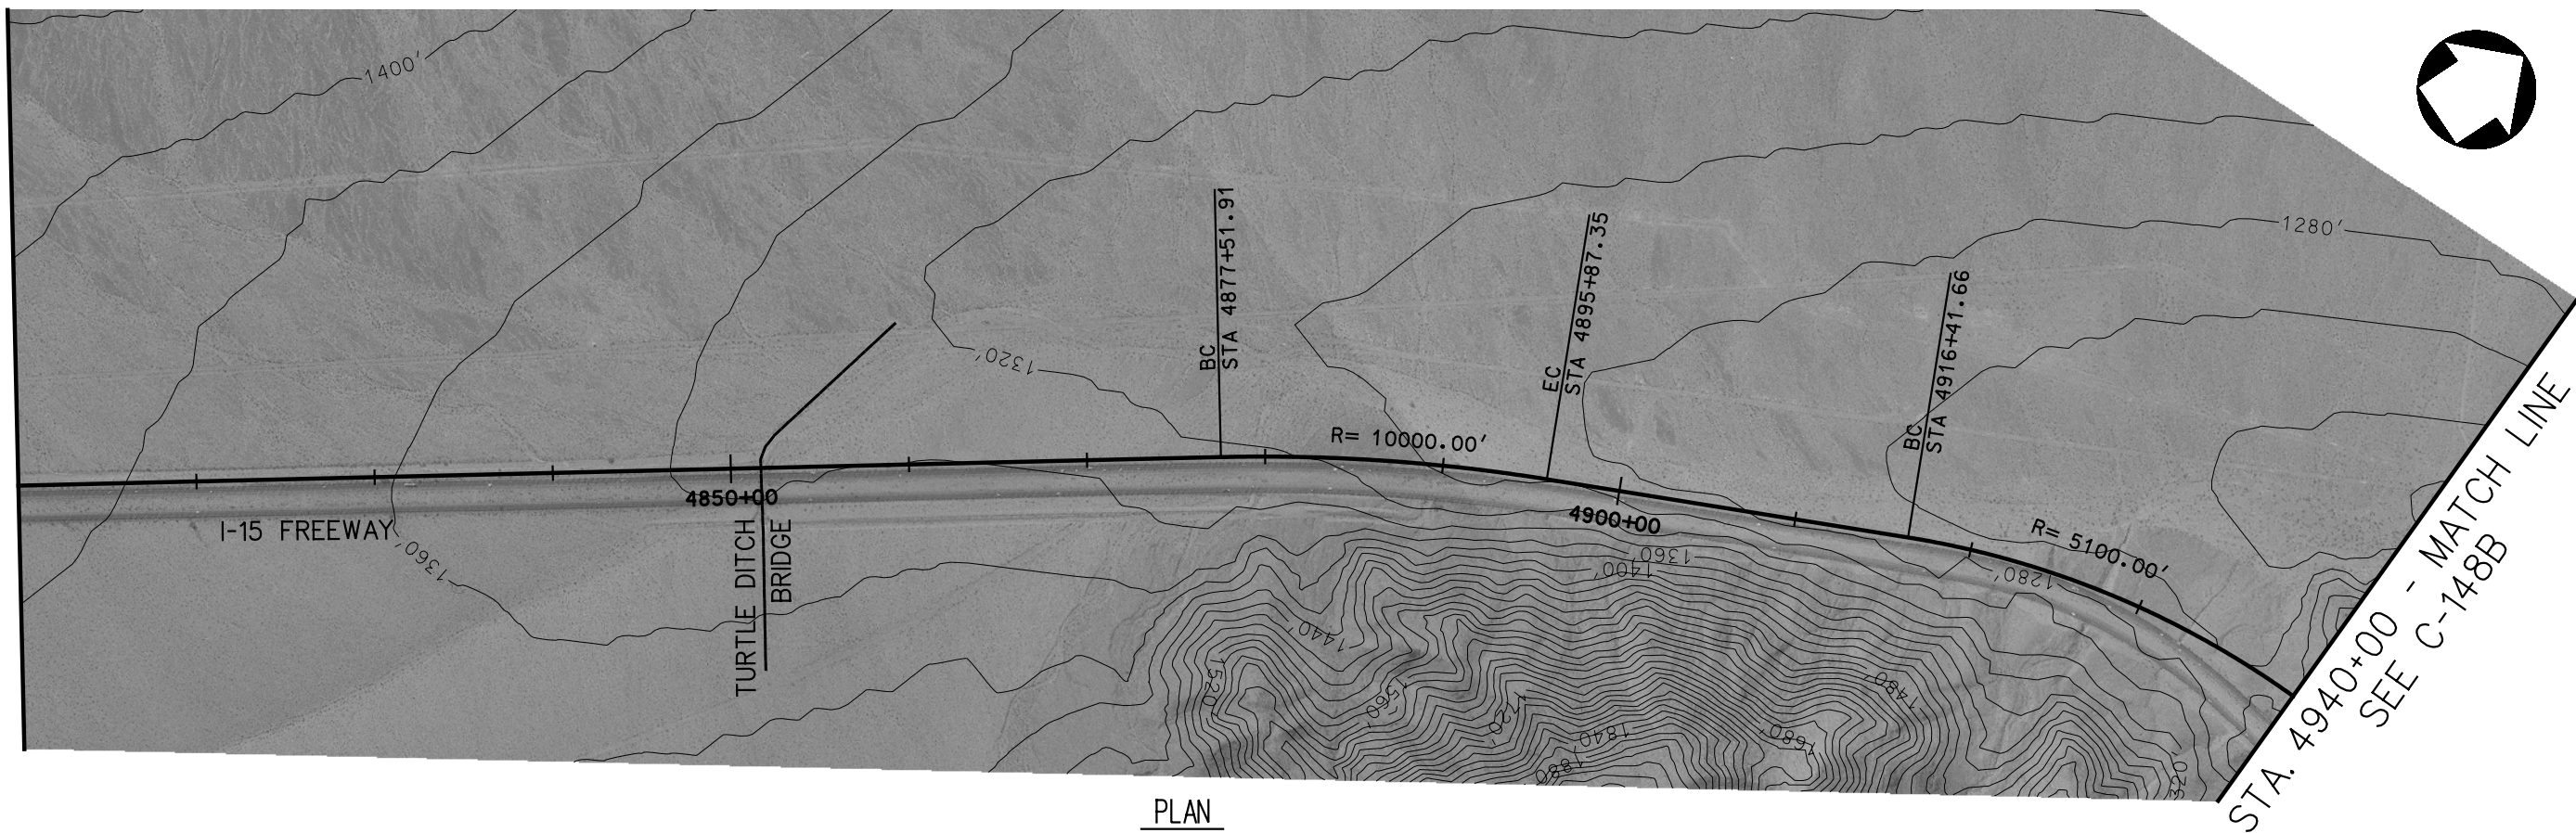


STA. 4940+00 - MATCH LINE  
SEE C-148B


PLAN

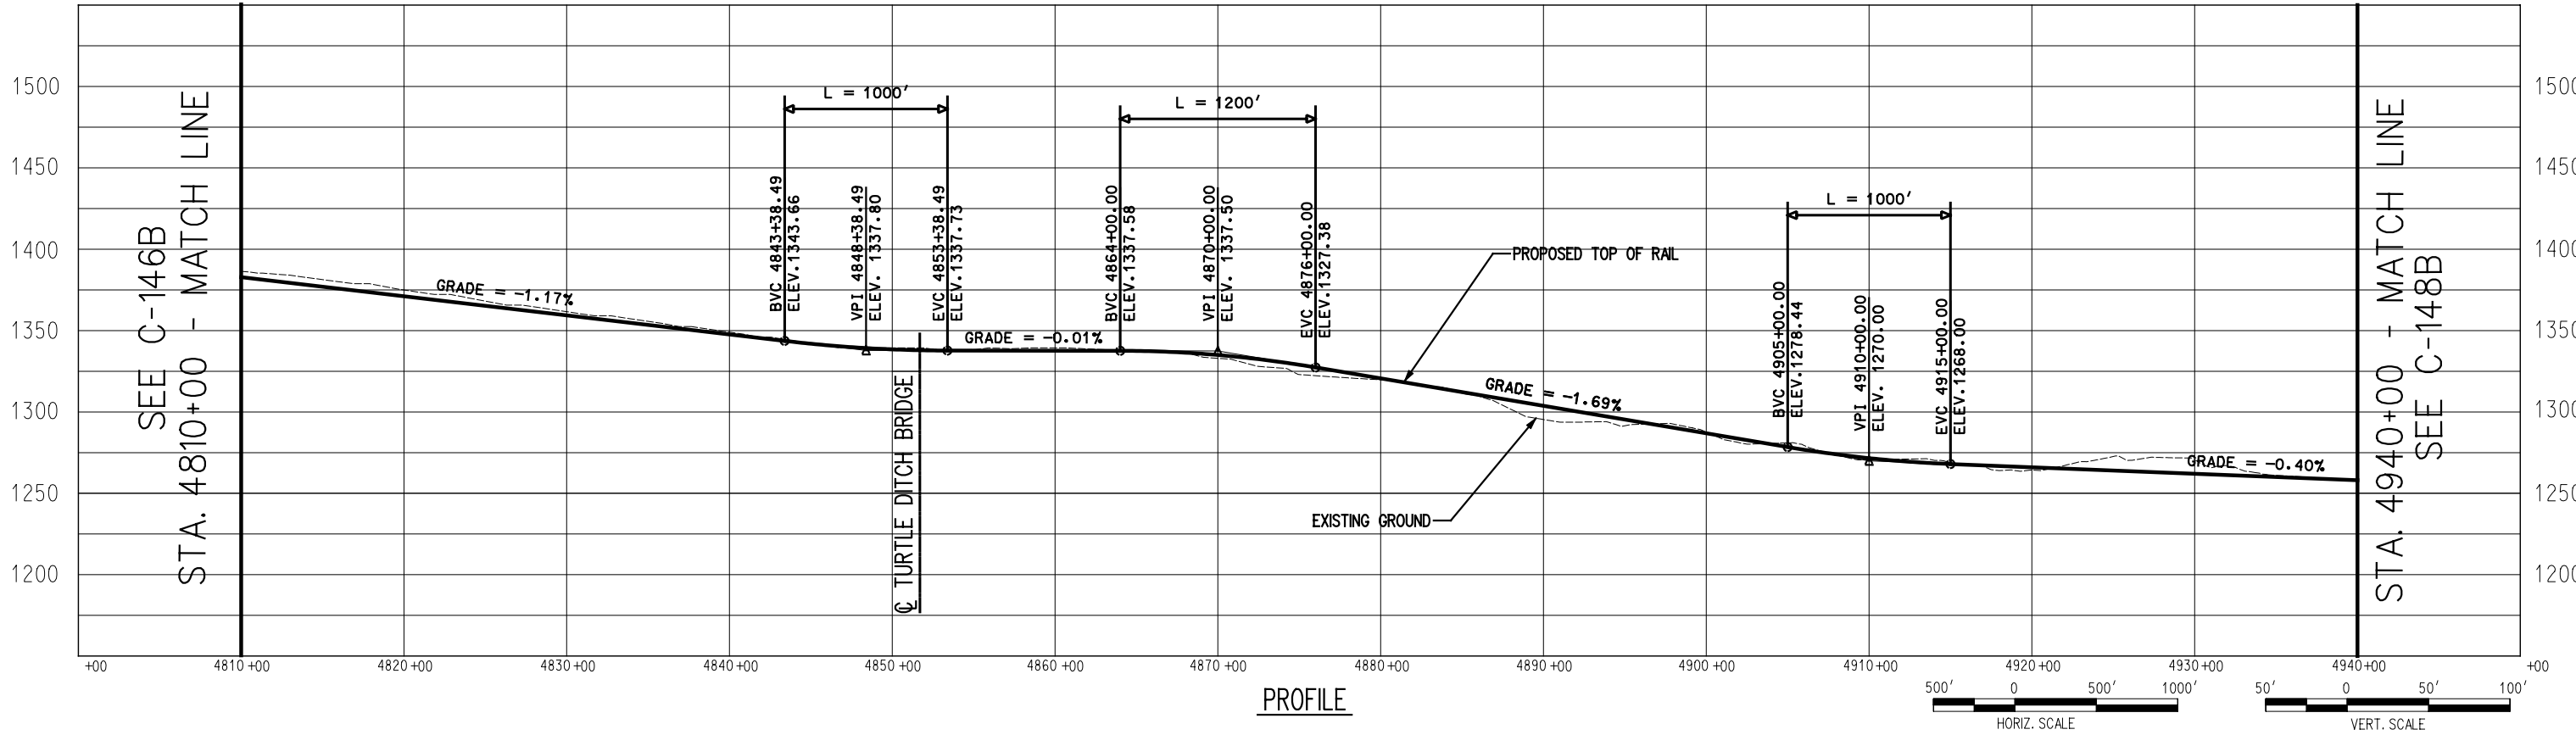


PROFILE

 



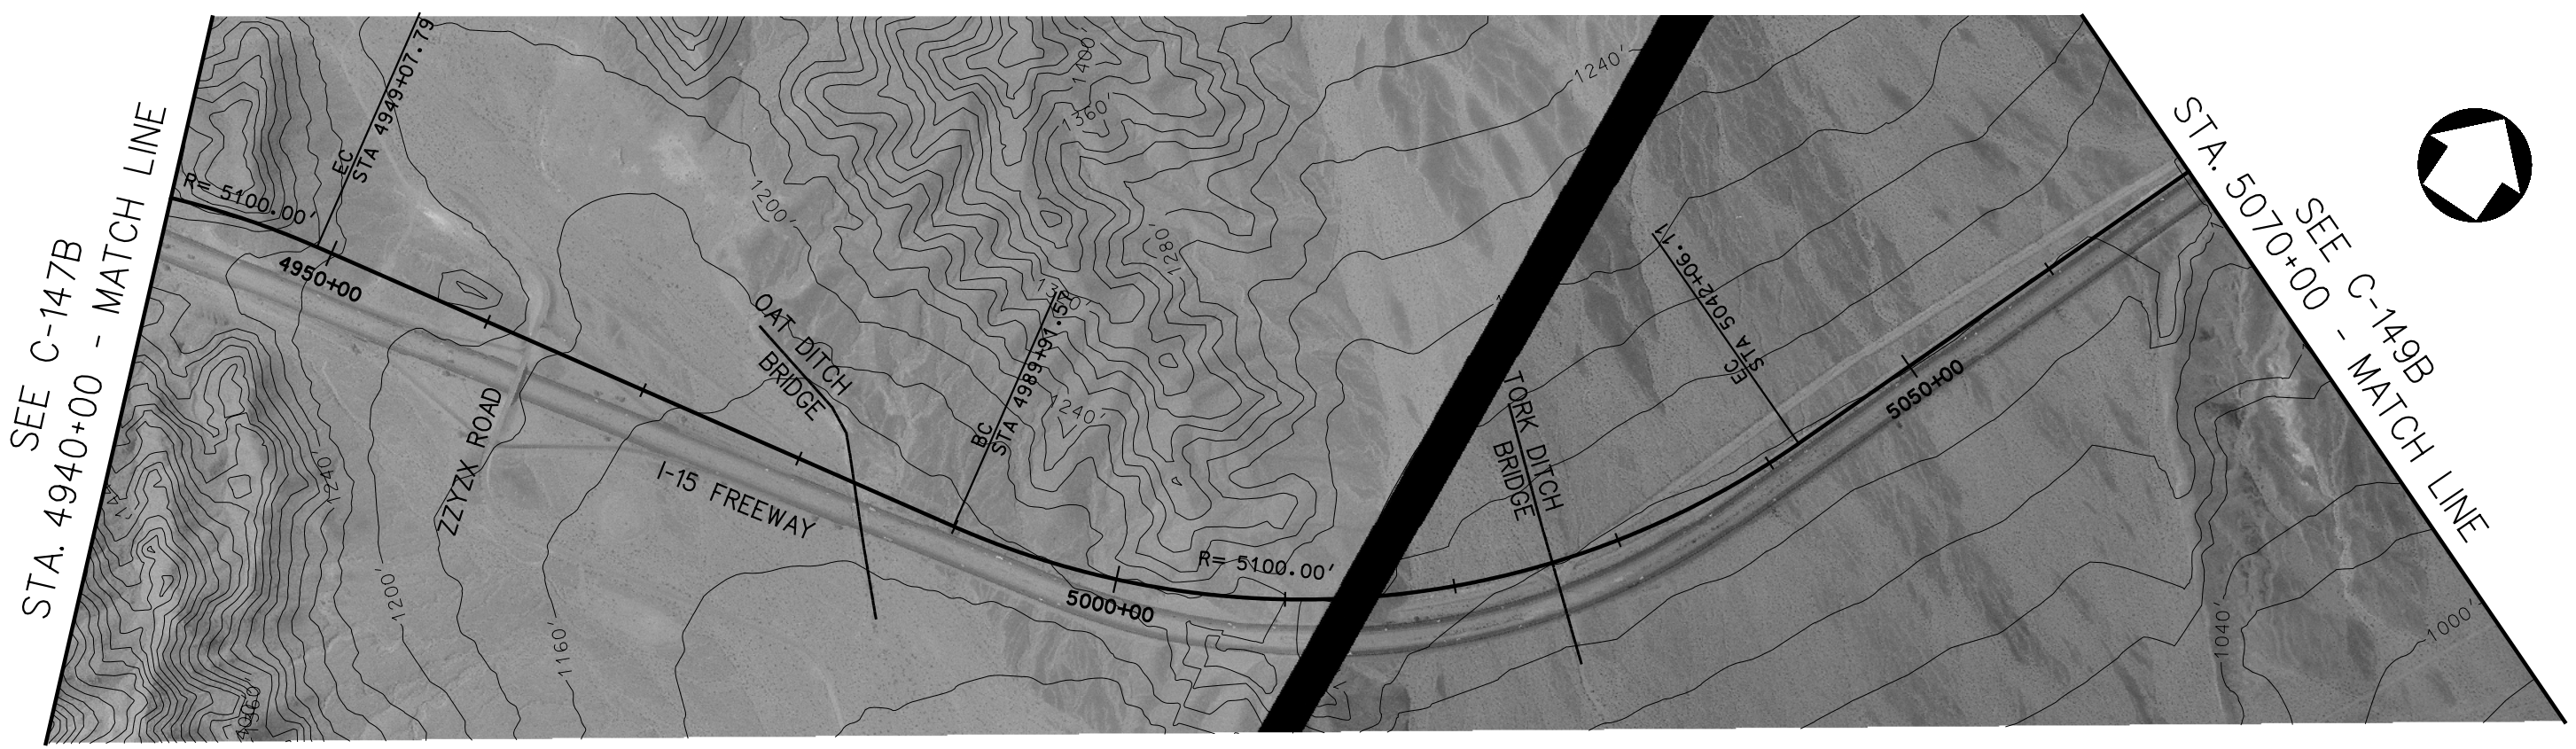


PLAN

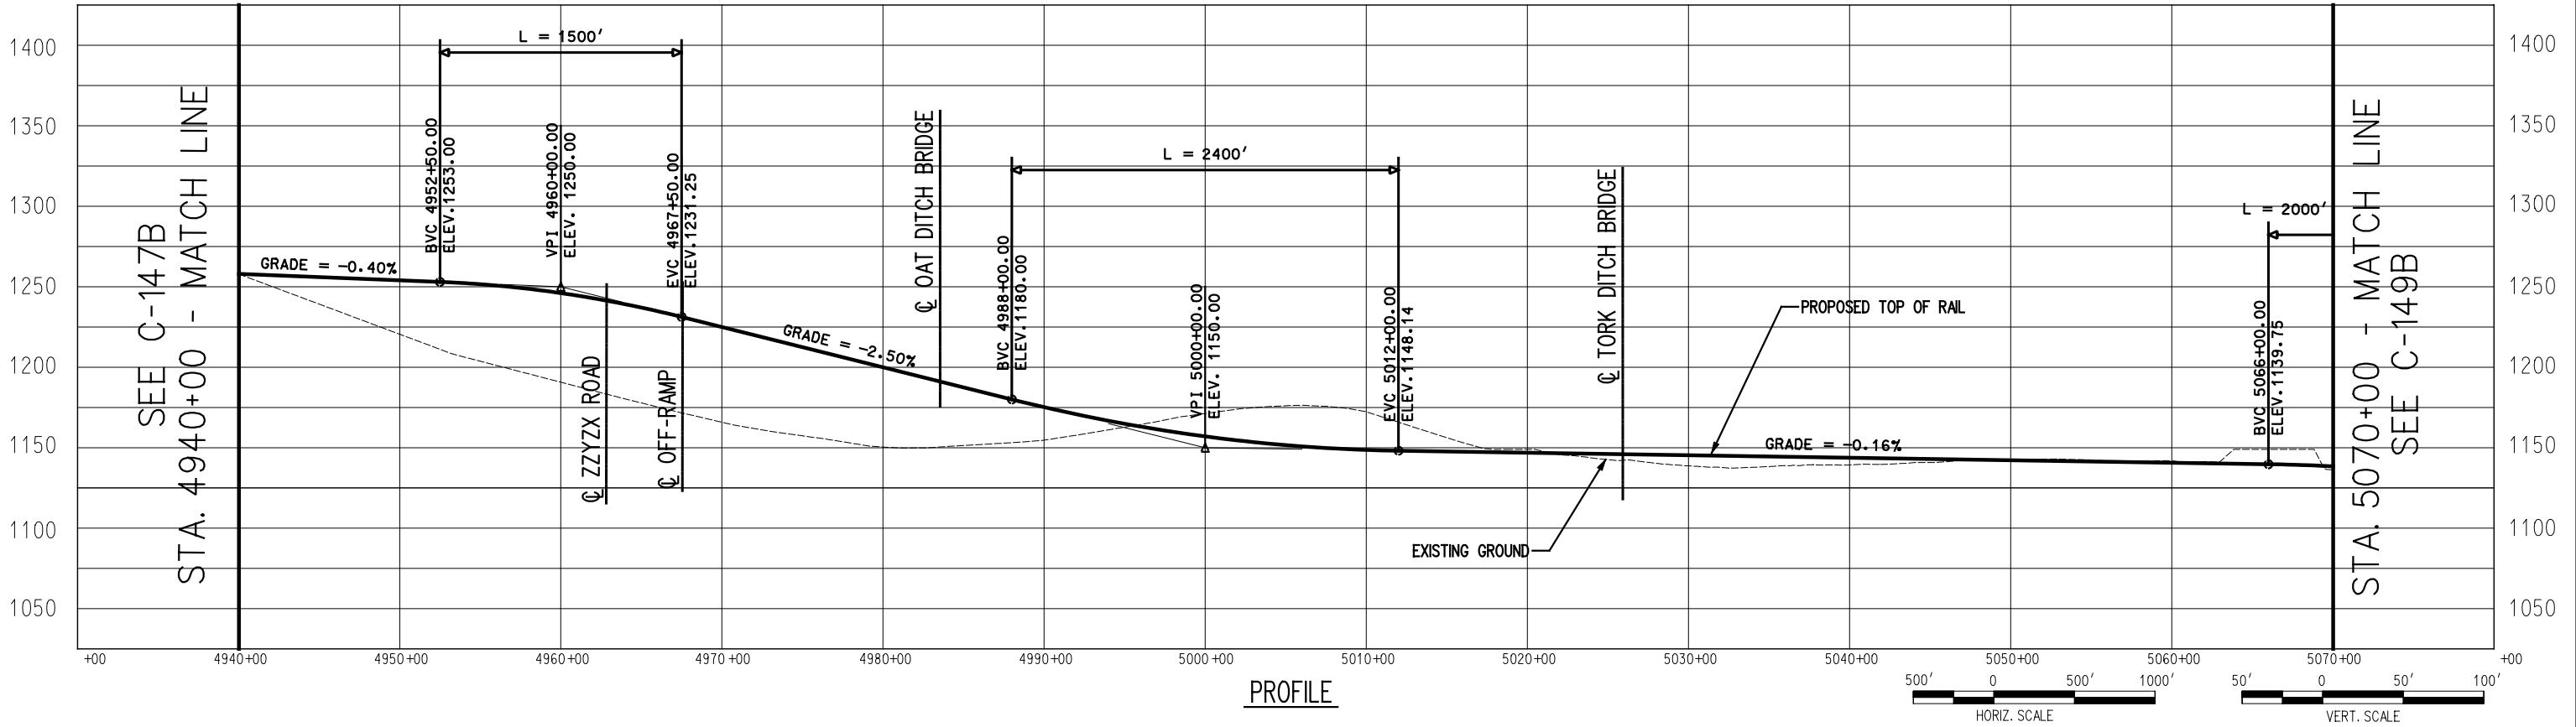

PROFILE



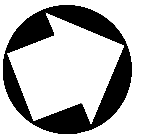


SEE C-148B  
STA. 5070+00 - MATCH LINE



STA. 5200+00 - MATCH LINE  
SEE C-150B

PLAN

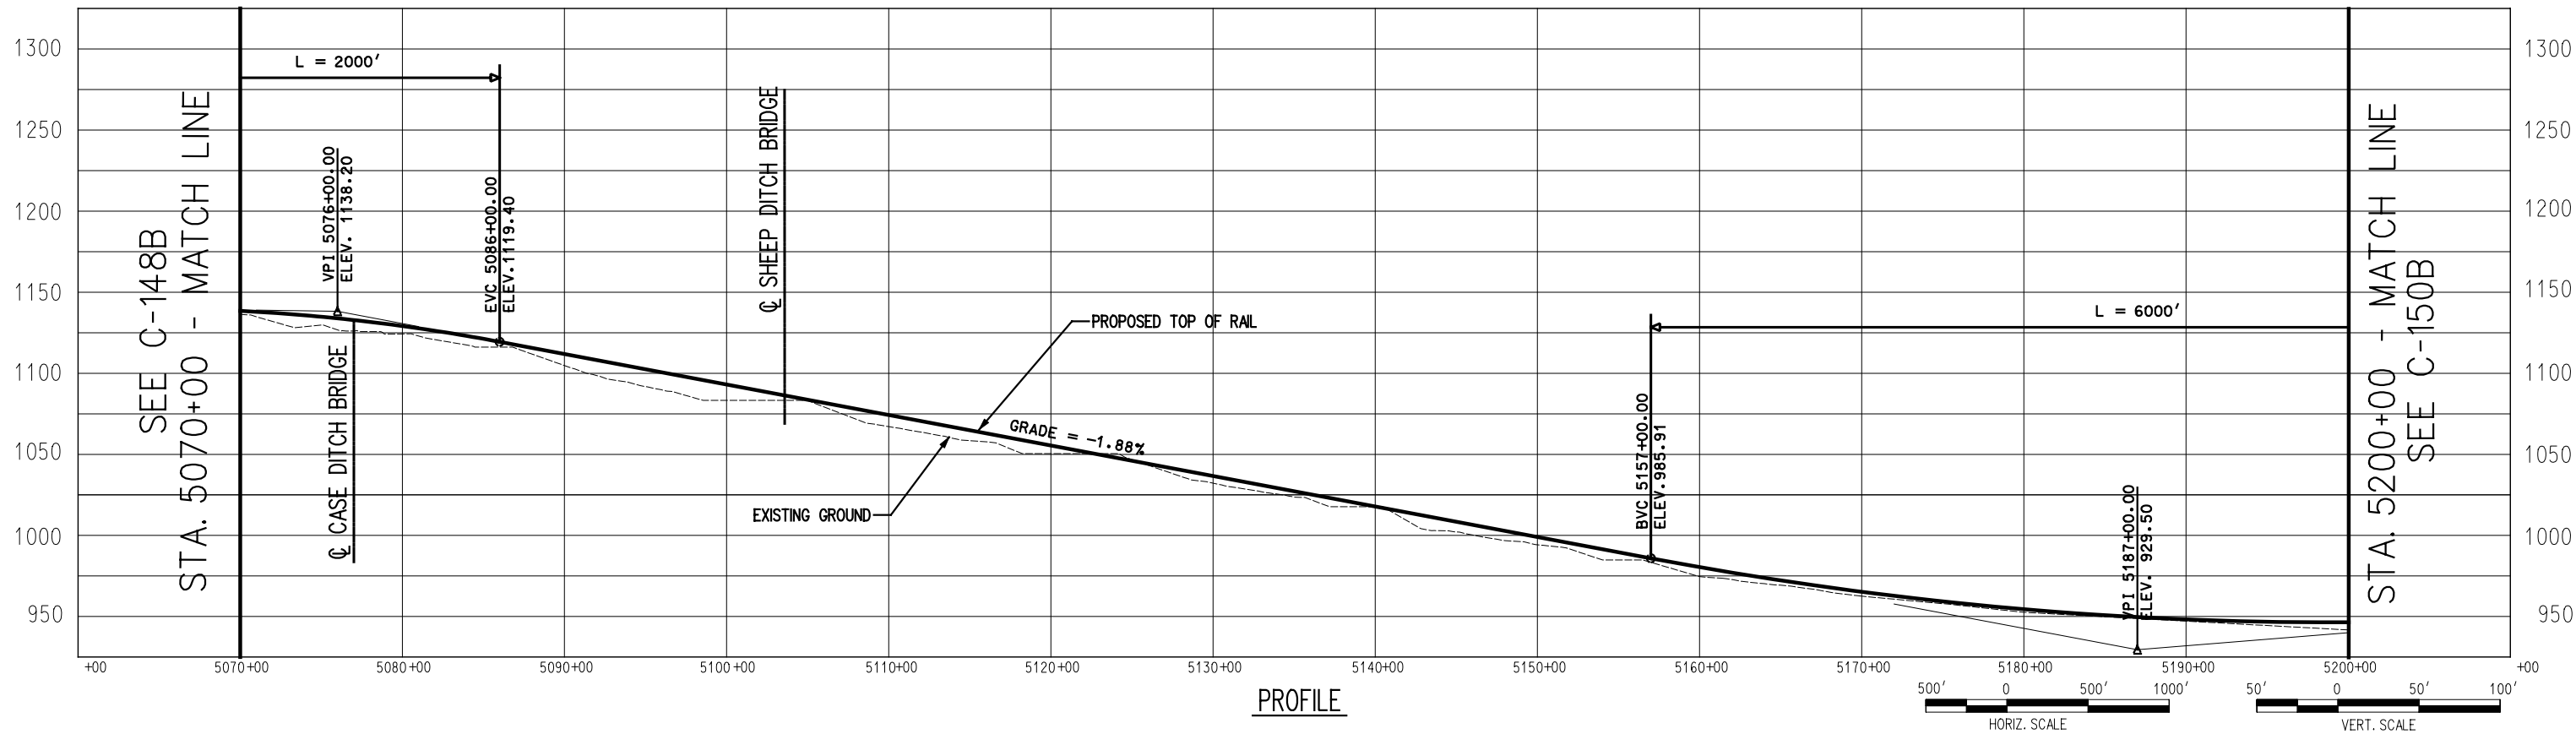

PROFILE



725 SOUTH FIGUEROA STREET, SUITE 2350  
LOS ANGELES, CA 90017

CONFIDENTIAL


DESERTXPRESS

PRELIMINARY CONCEPTUAL ALIGNMENT  
PLAN AND PROFILE  
VICTORVILLE TO LAS VEGAS  
STA 5070+00 TO STA 5200+00  
SEGMENT 3, ALTERNATIVE B


205062G0

DRAWING NO  
C-149B

DATE  
11-17-06

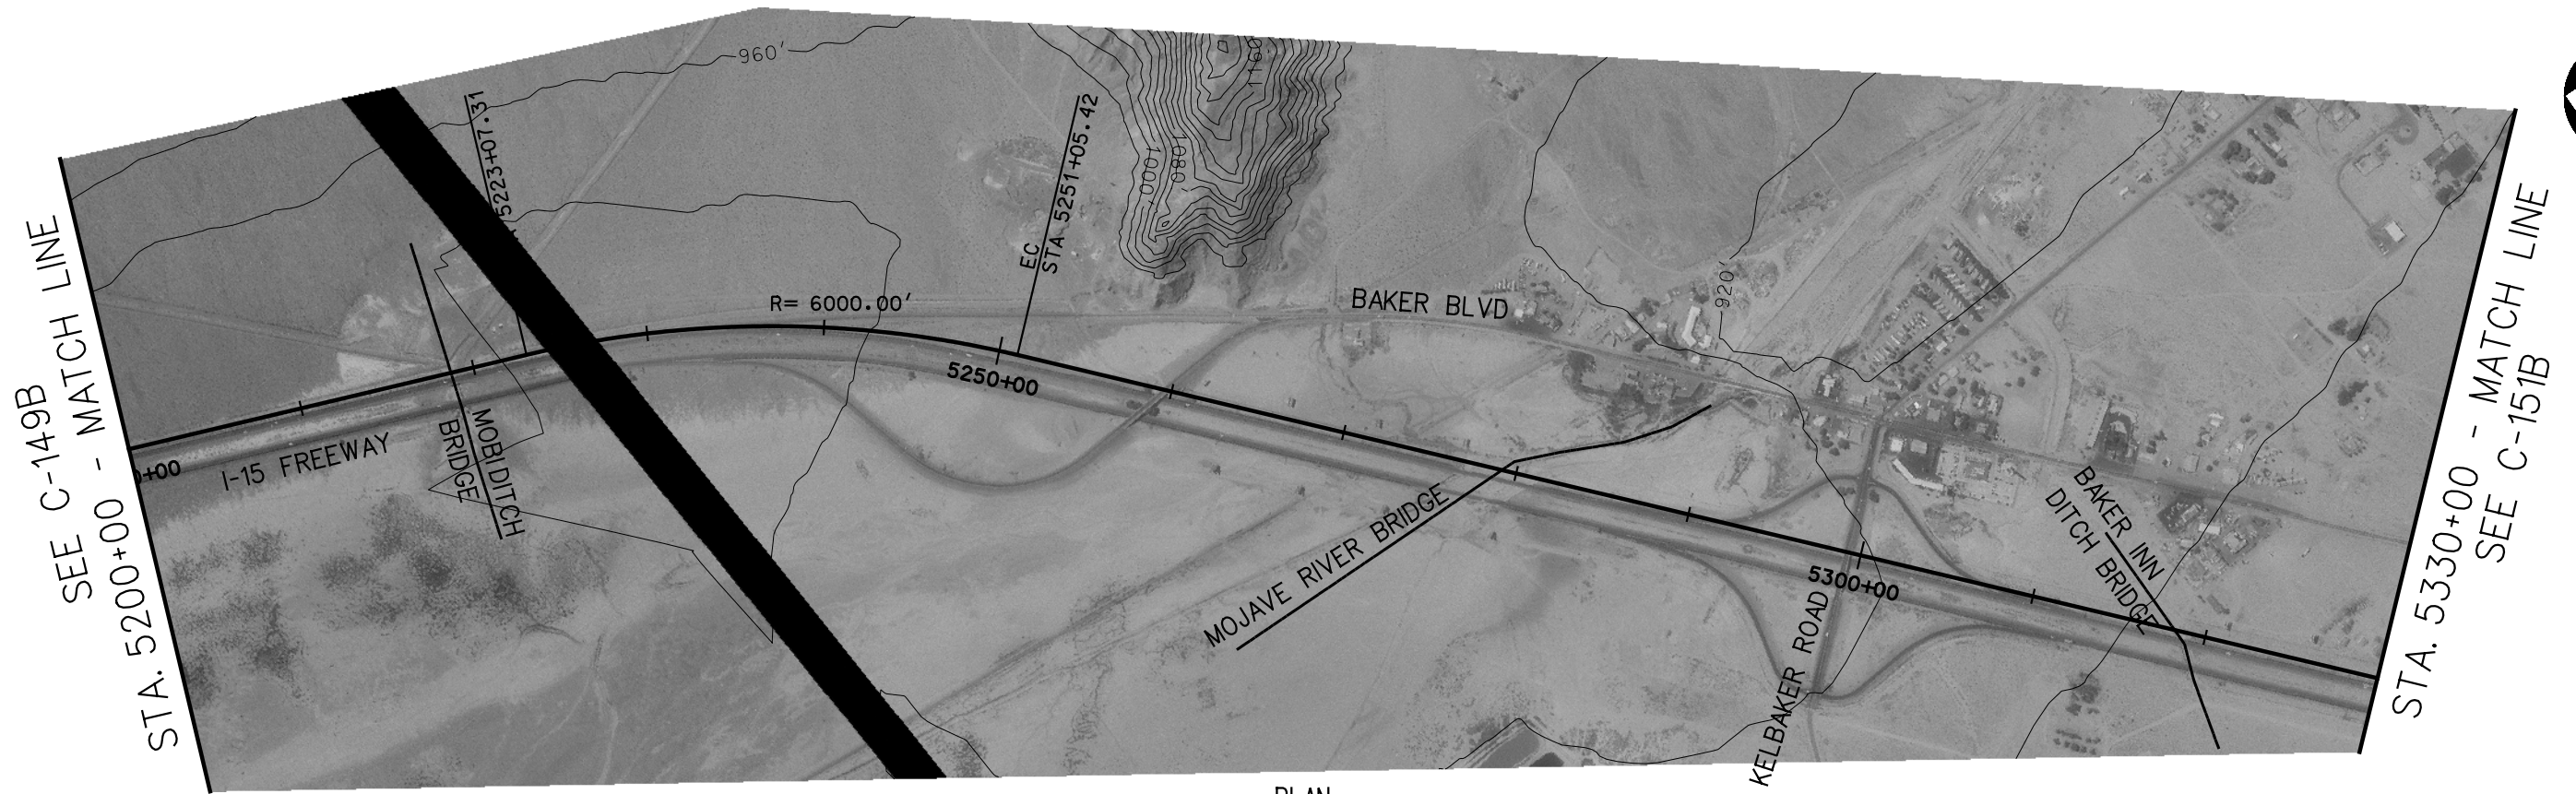

PLAN

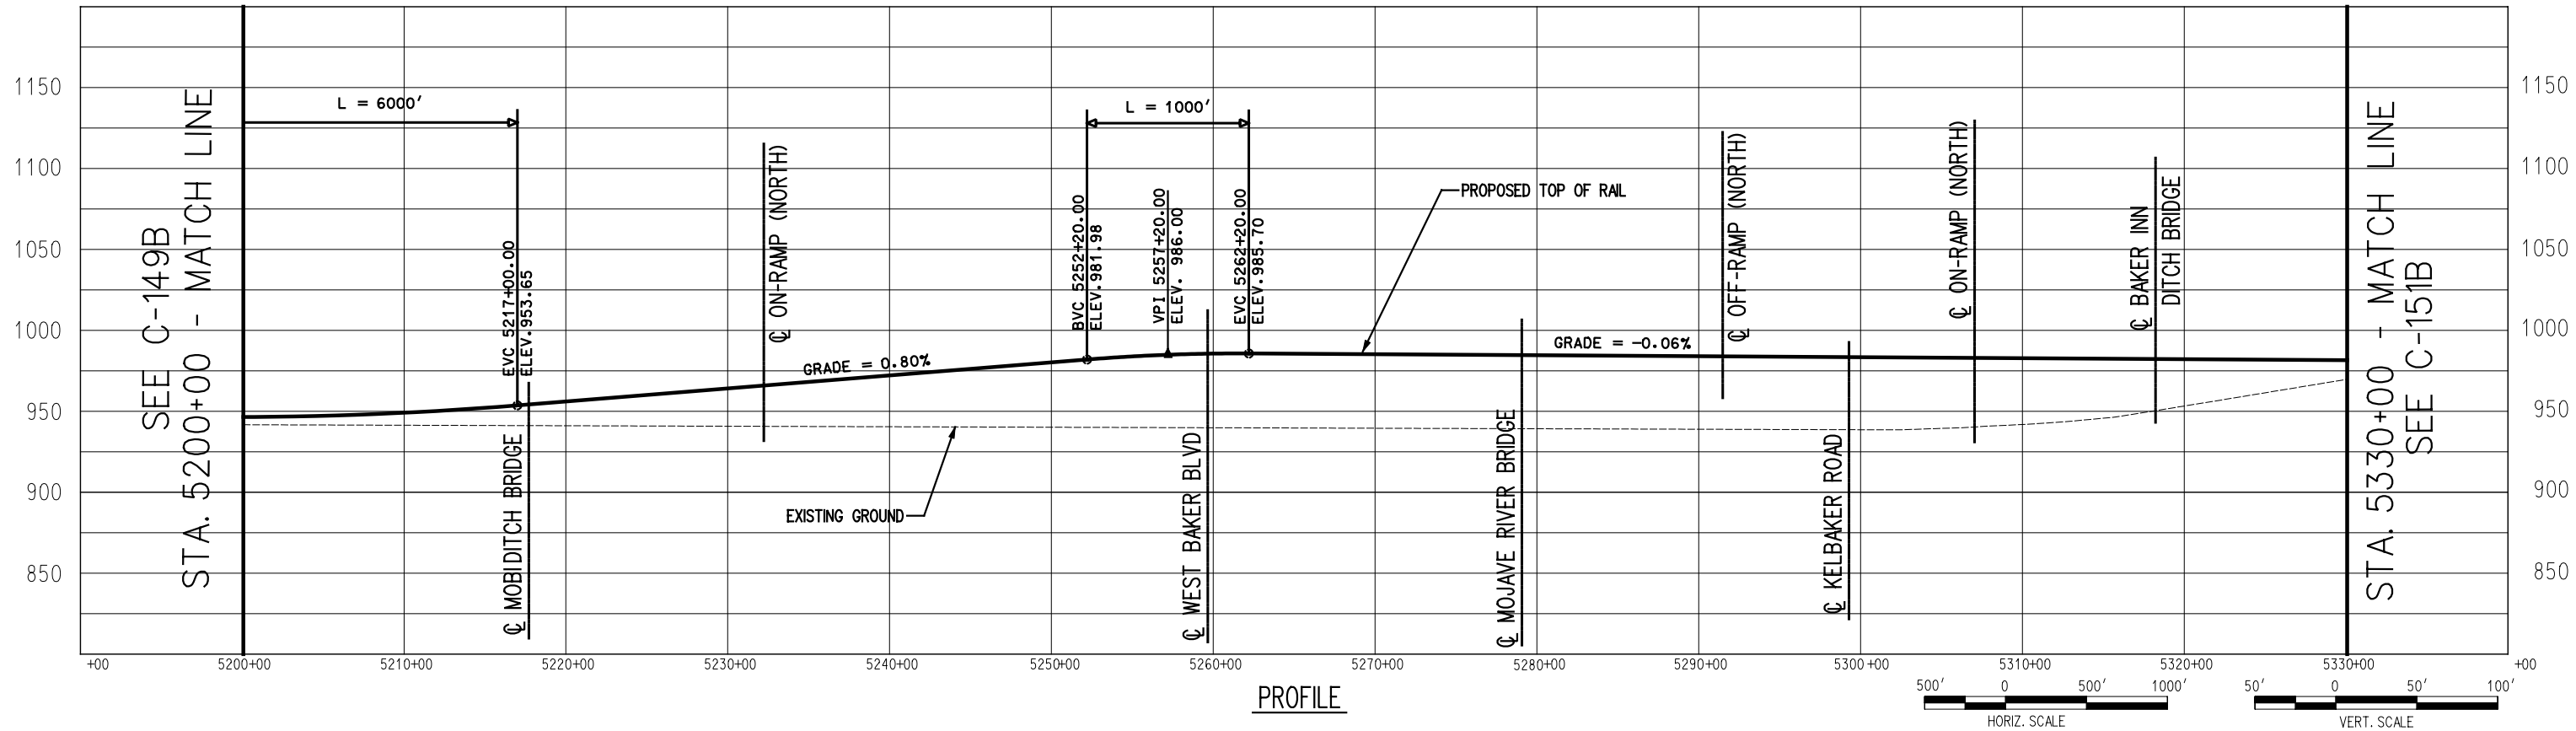

PROFILE



725 SOUTH FIGUEROA STREET, SUITE 2350  
LOS ANGELES, CA 90017

CONFIDENTIAL


DESERTXPRESS

PRELIMINARY CONCEPTUAL ALIGNMENT  
PLAN AND PROFILE  
VICTORVILLE TO LAS VEGAS  
STA 5200+00 TO STA 5330+00  
SEGMENT 3, ALTERNATIVE B


205062G0

DRAWING NO. C-150B REV.

DATE 11-17-06

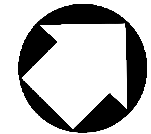


SEE C-150A  
STA. 5330+00 - MATCH LINE

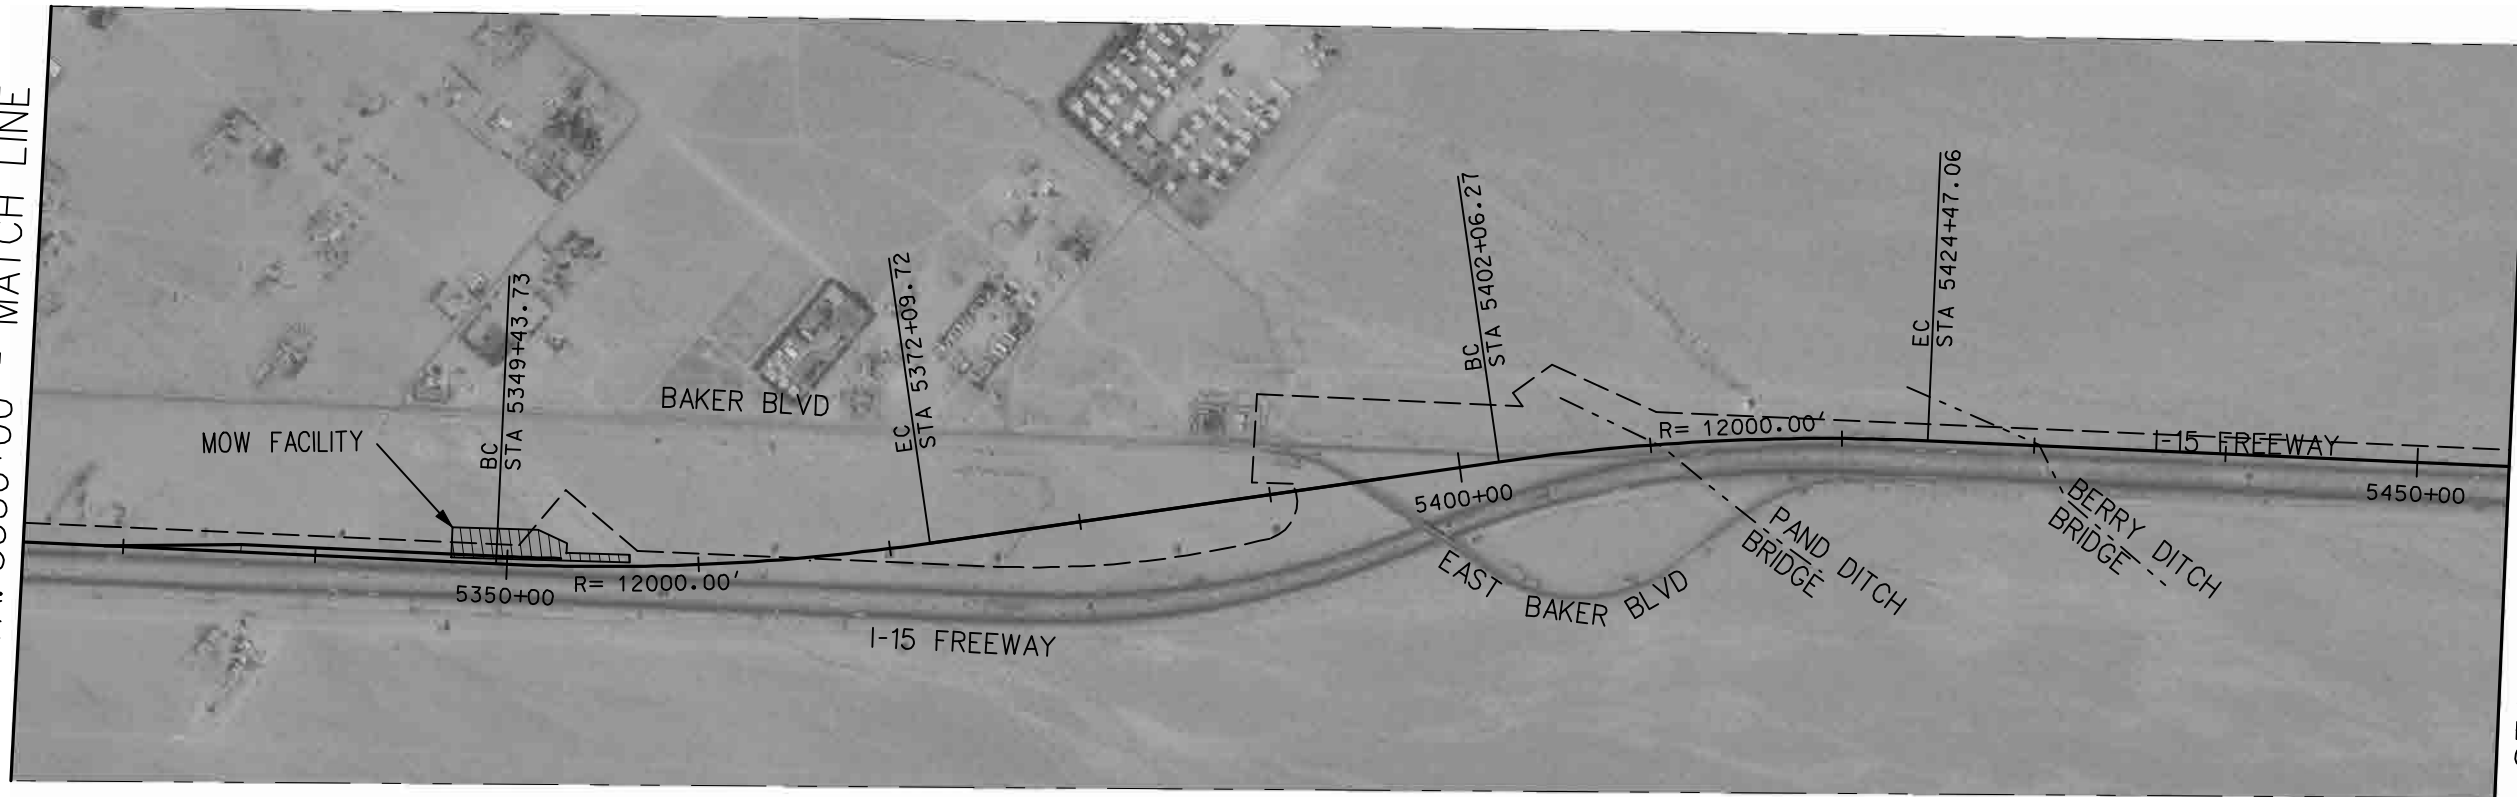


STA. 5460+00 - MATCH LINE  
SEE C-152A

PLAN

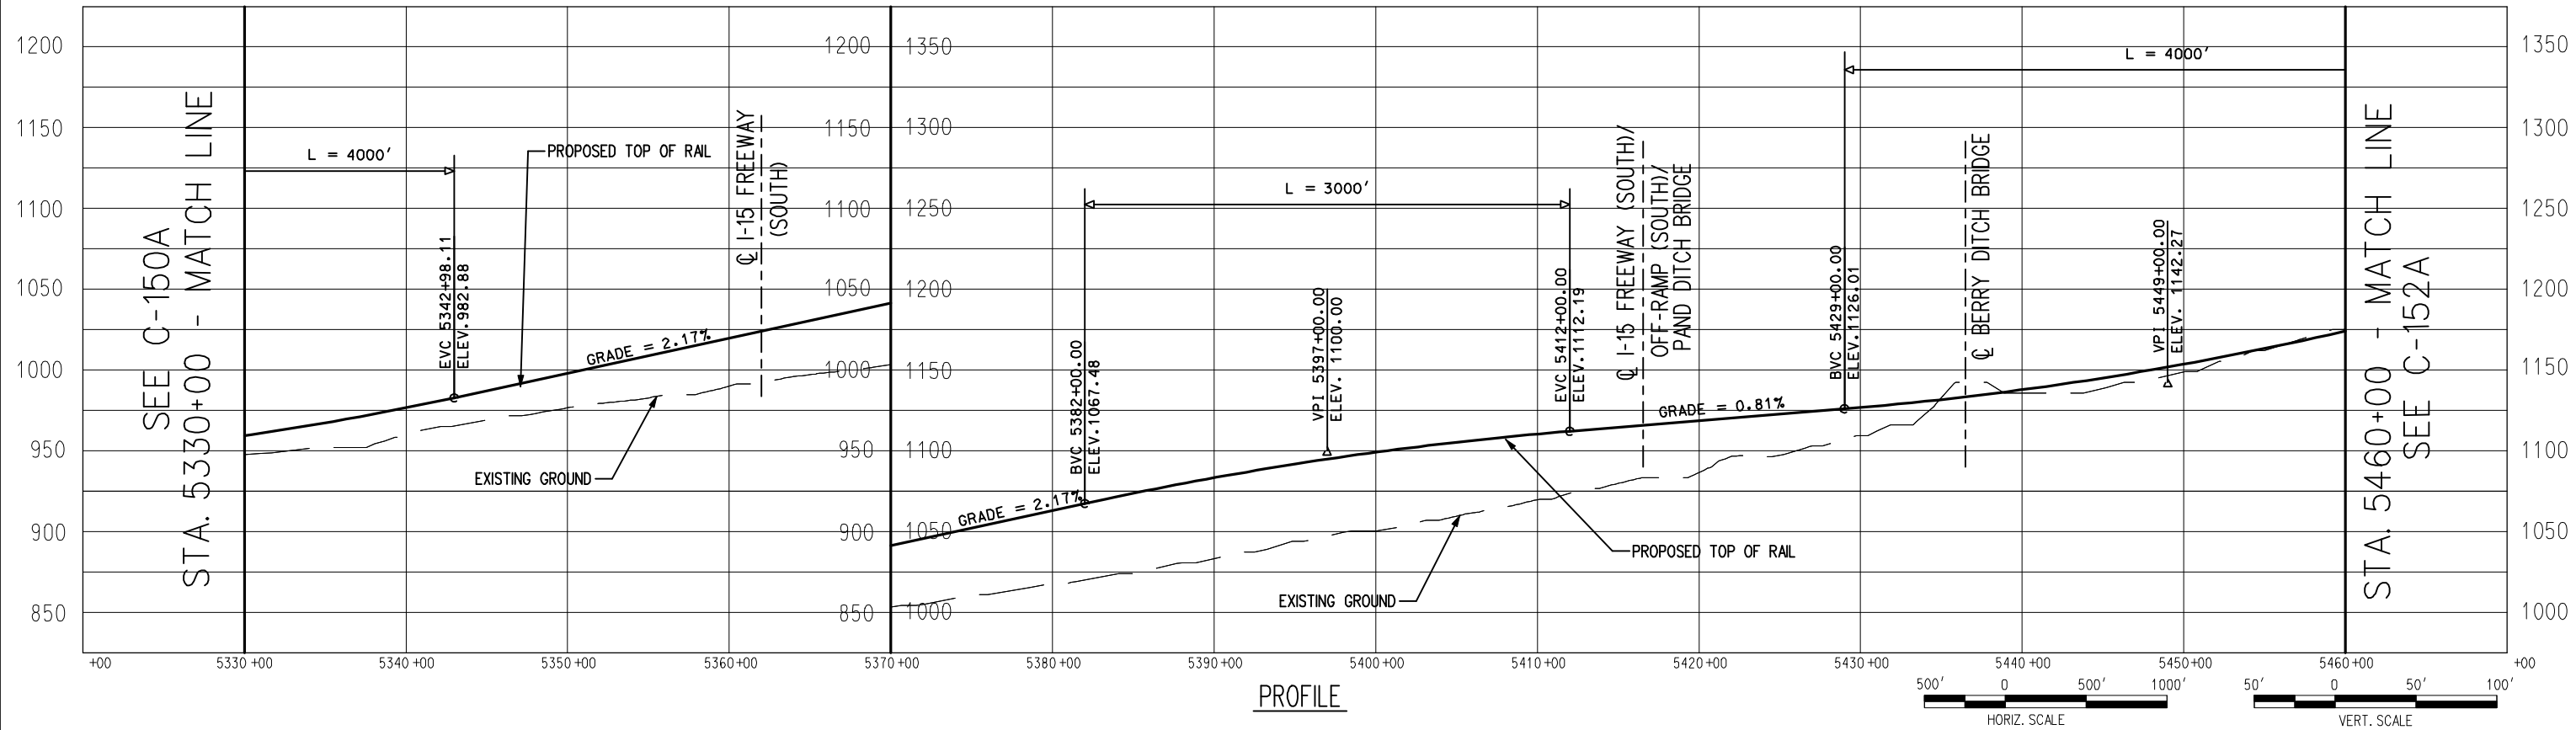

PROFILE

 

726 SOUTH FIGUEROA STREET, SUITE 2350  
LOS ANGELES, CA 90017

CONFIDENTIAL

DESERTXPRESS


PRELIMINARY CONCEPTUAL ALIGNMENT  
PLAN AND PROFILE  
VICTORVILLE TO LAS VEGAS  
STA 5330+00 TO STA 5460+00  
SEGMENT 3, ALTERNATIVE A

205062G0


DRAWING NO  
C-151B

DATE  
11-17-06


SEE C-151B  
STA. 5460+00 - MATCH LINE

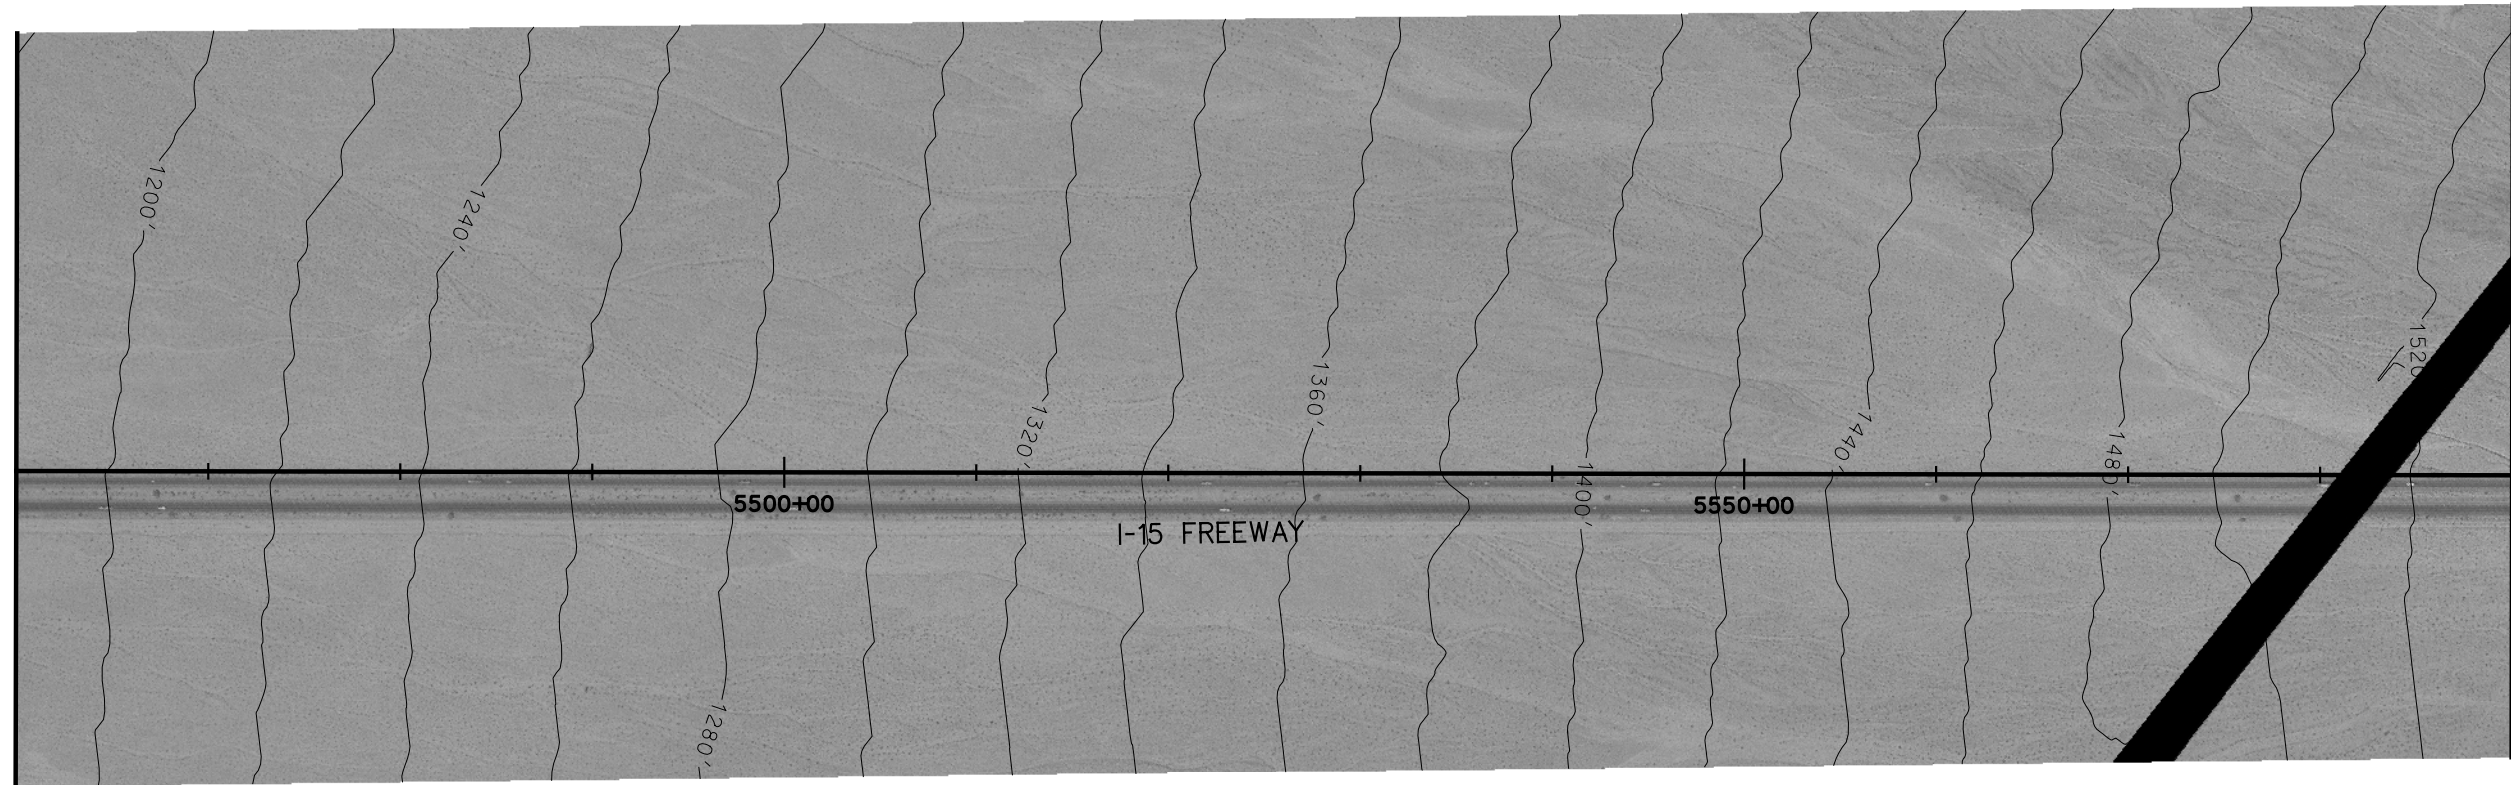


STA. 5590+00 - MATCH LINE  
SEE C-153B

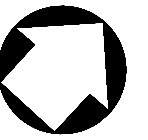

PLAN

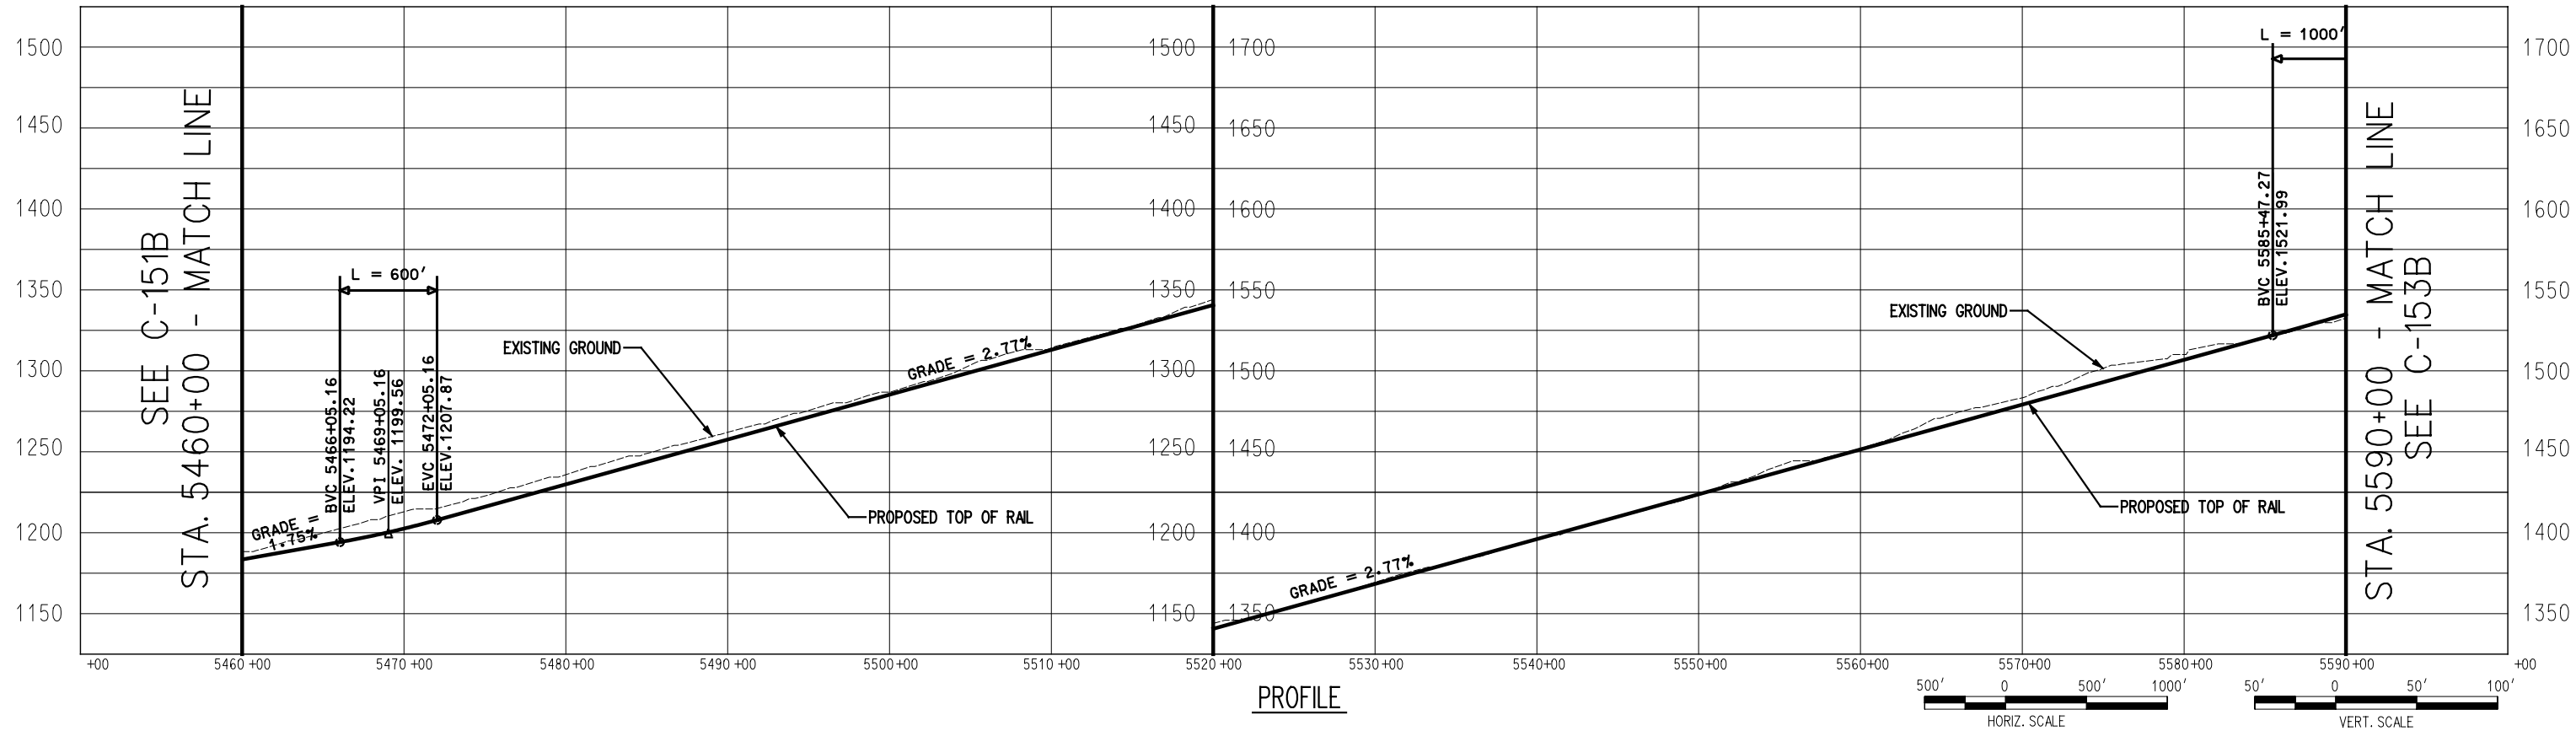

PROFILE

 

725 SOUTH FIGUEROA STREET, SUITE 2350  
LOS ANGELES, CA. 90017

**CONFIDENTIAL**

**DESERTXPRESS**


PRELIMINARY CONCEPTUAL ALIGNMENT  
PLAN AND PROFILE  
VICTORVILLE TO LAS VEGAS  
STA 5460+00 TO STA 5590+00  
SEGMENT 3, ALTERNATIVE B

205062G0


DRAWING NO. C-152B REV.

DATE 11-17-06


SEE C-152B  
STA. 5590+00 - MATCH LINE

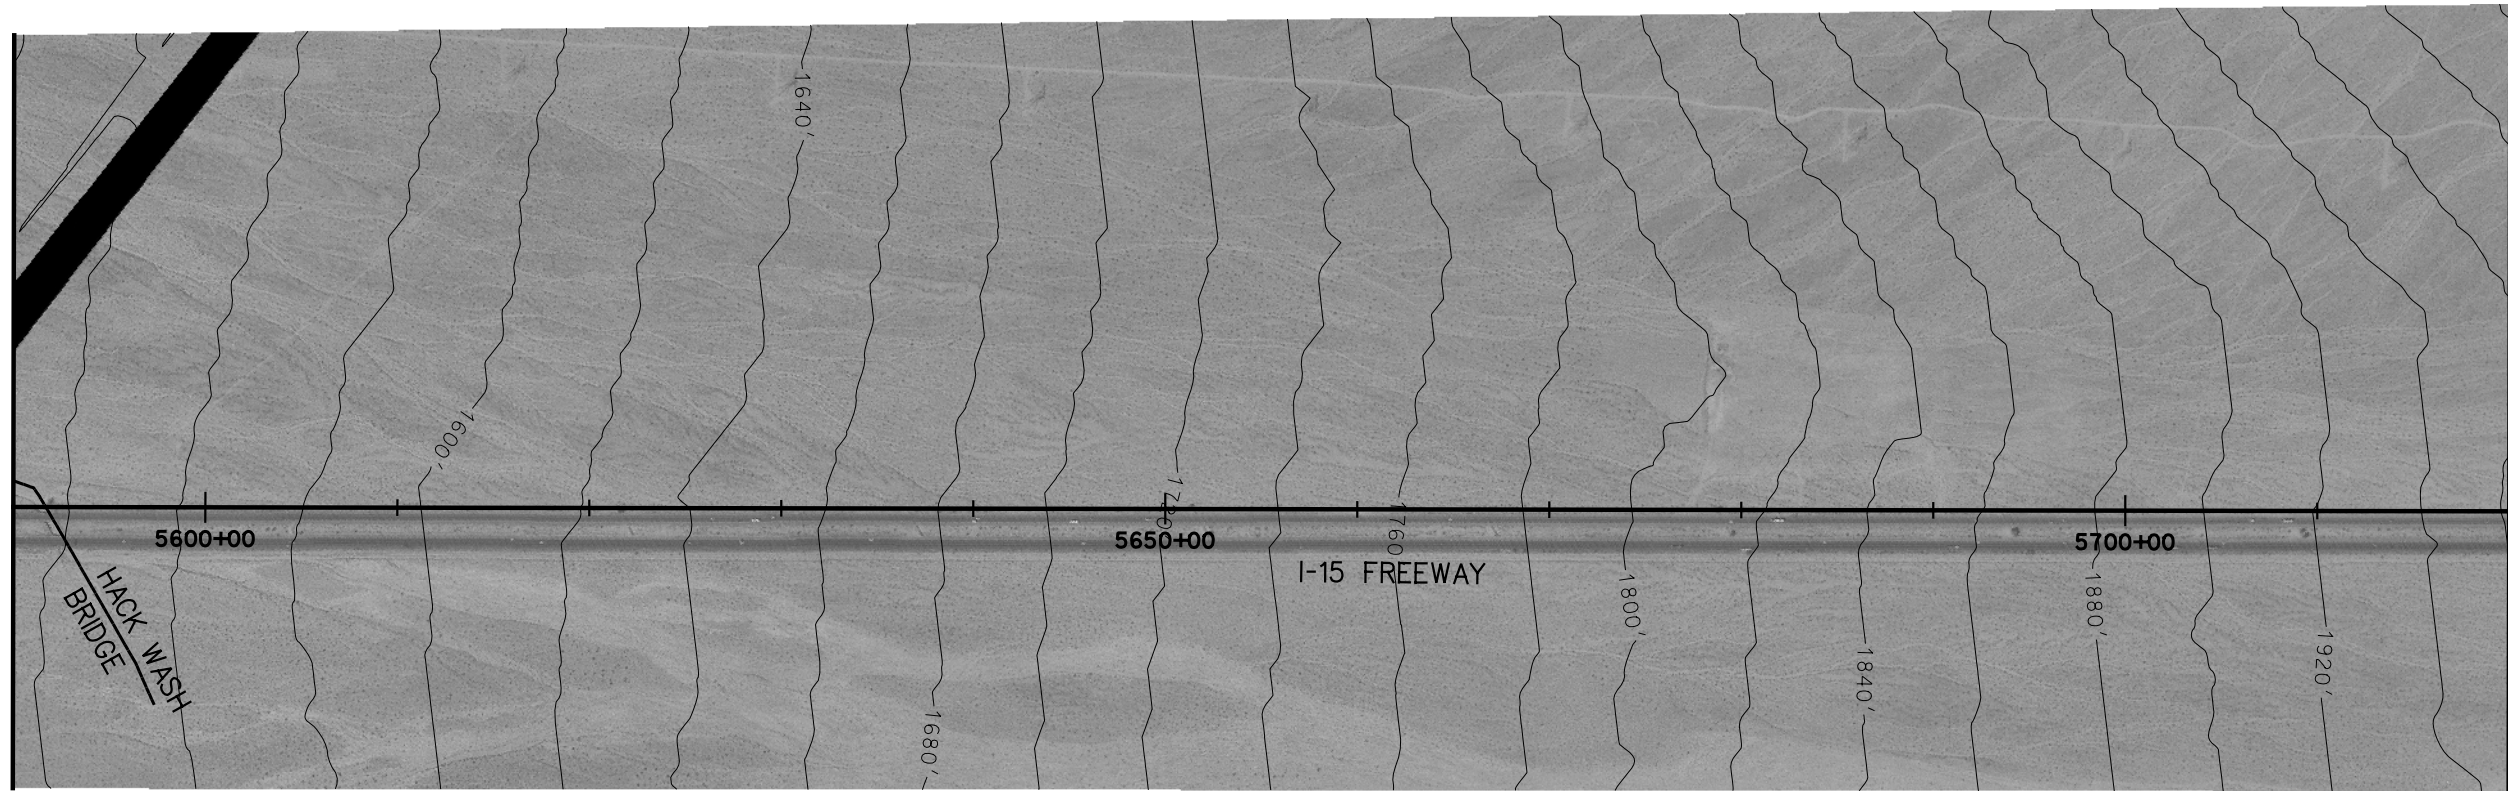


STA. 5720+00 - MATCH LINE  
SEE C-154B

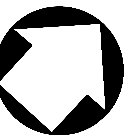

PLAN

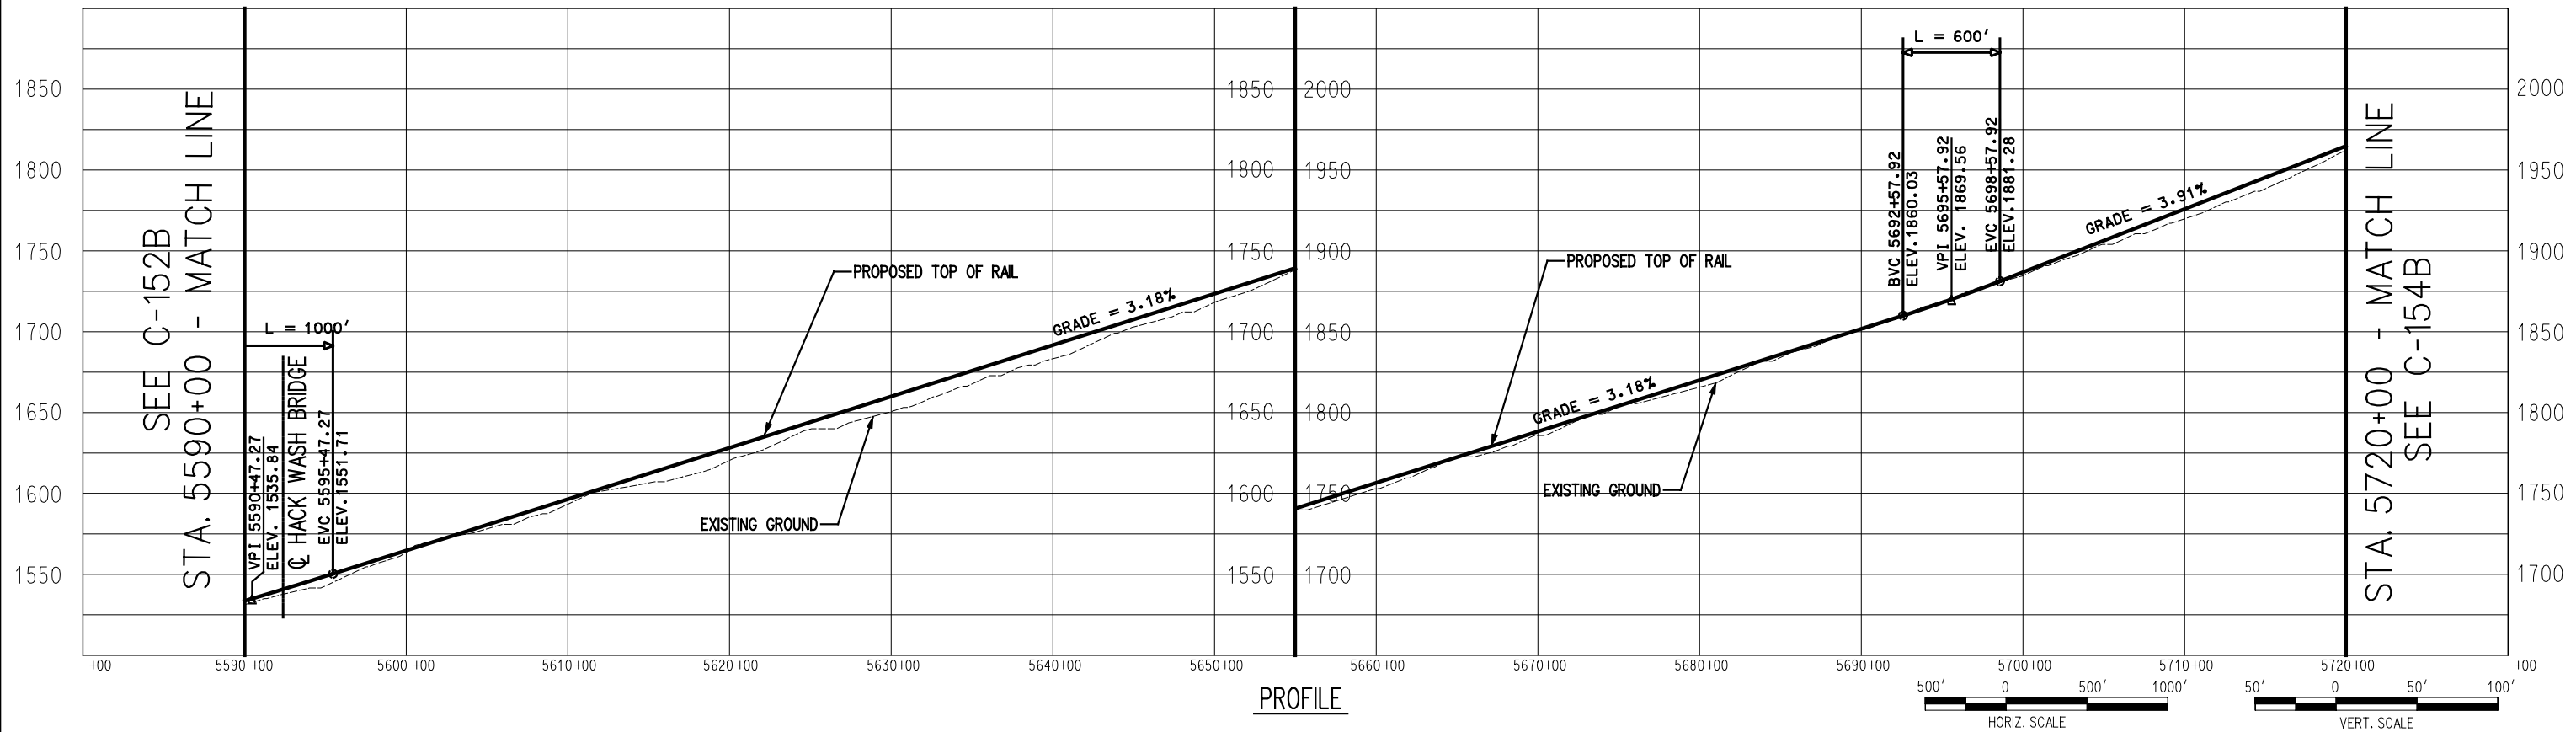

PROFILE

 

725 SOUTH FIGUEROA STREET, SUITE 2350  
LOS ANGELES, CA. 90017

CONFIDENTIAL



DESERTXPRESS

PRELIMINARY CONCEPTUAL ALIGNMENT  
PLAN AND PROFILE  
VICTORVILLE TO LAS VEGAS  
STA 5590+00 TO STA 5720+00  
SEGMENT 3, ALTERNATIVE B


205062G0

DRAWING NO. C-153B

DATE 11-17-06

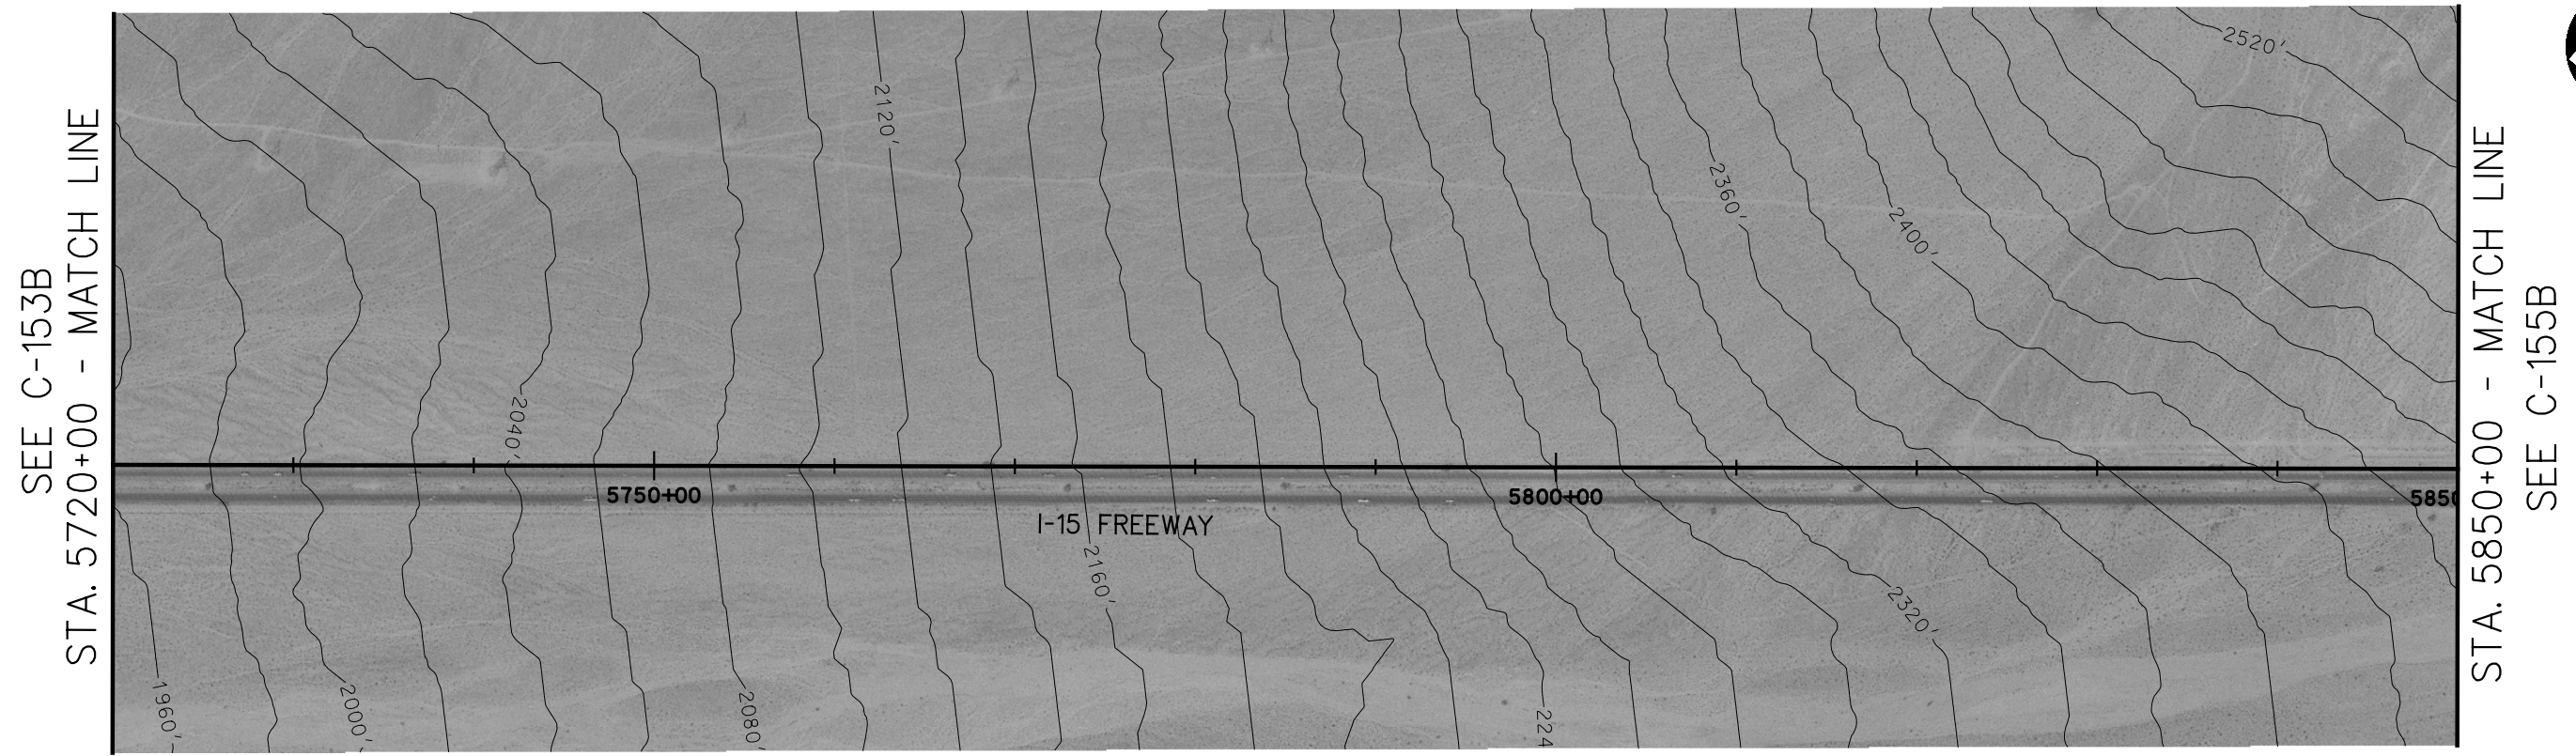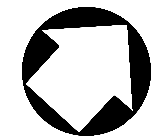


PLAN

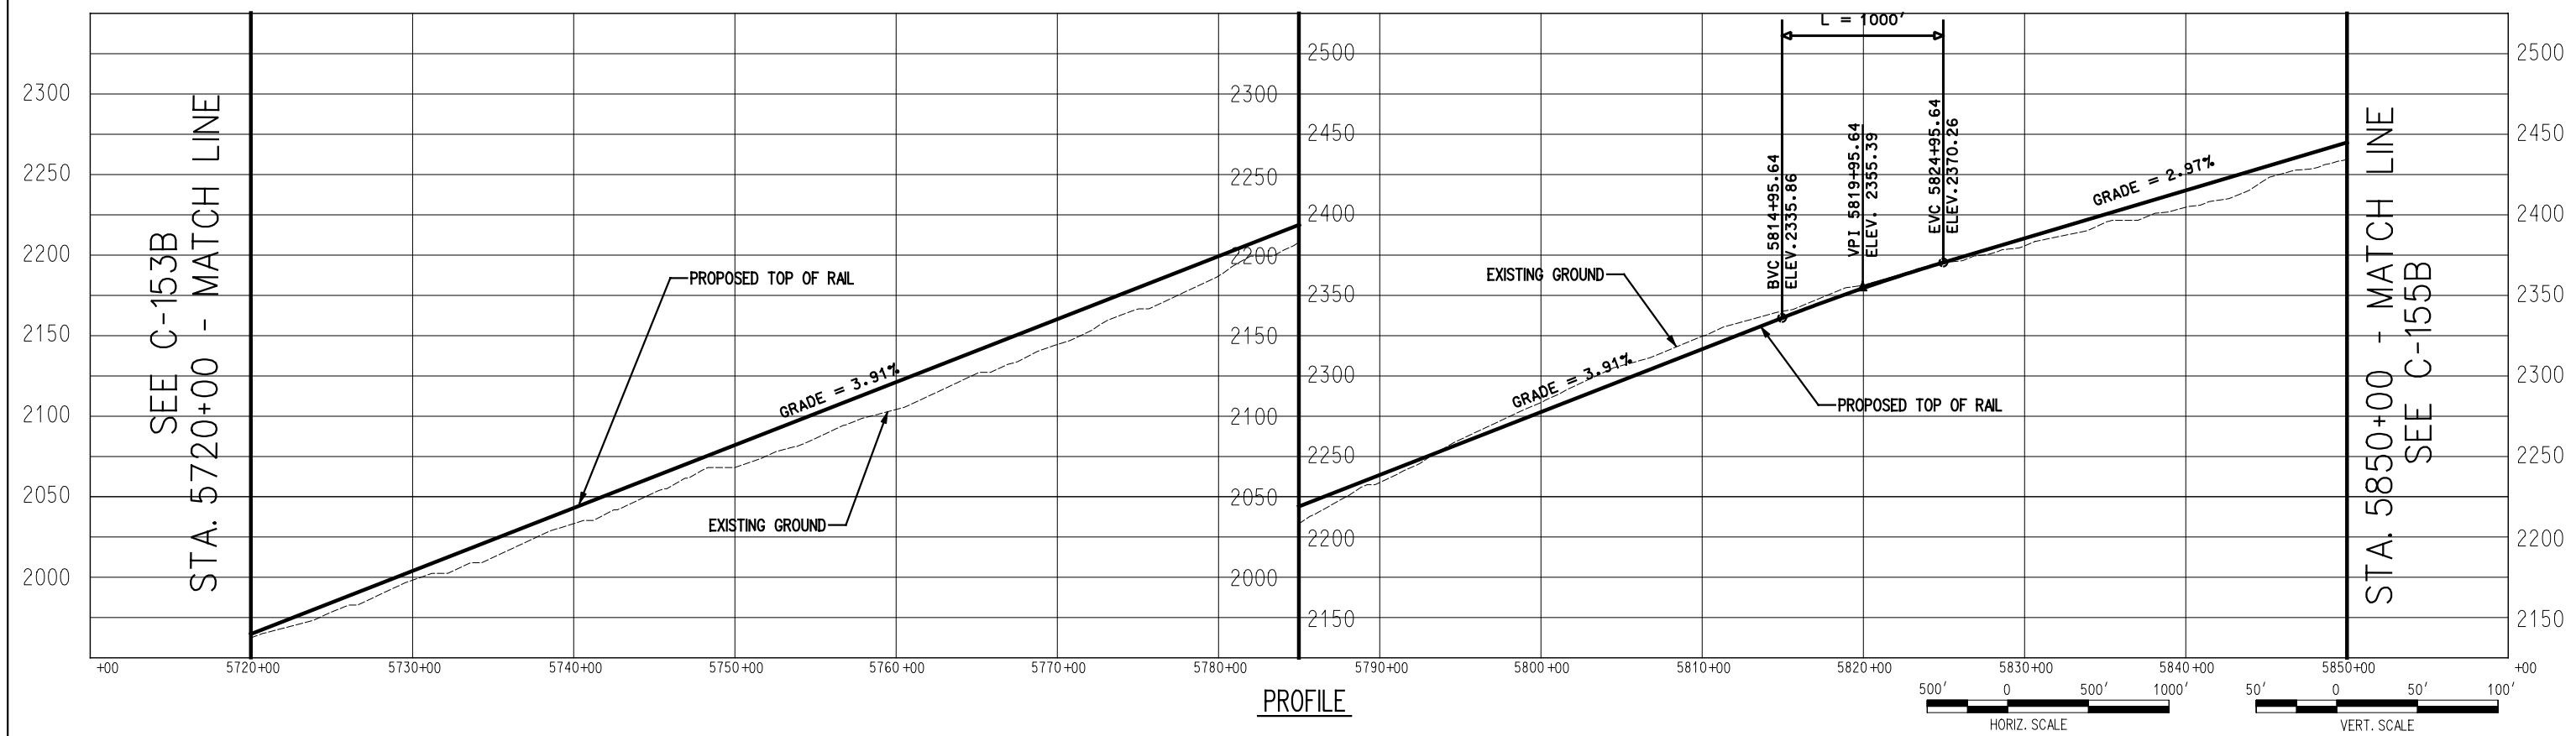


PROFILE



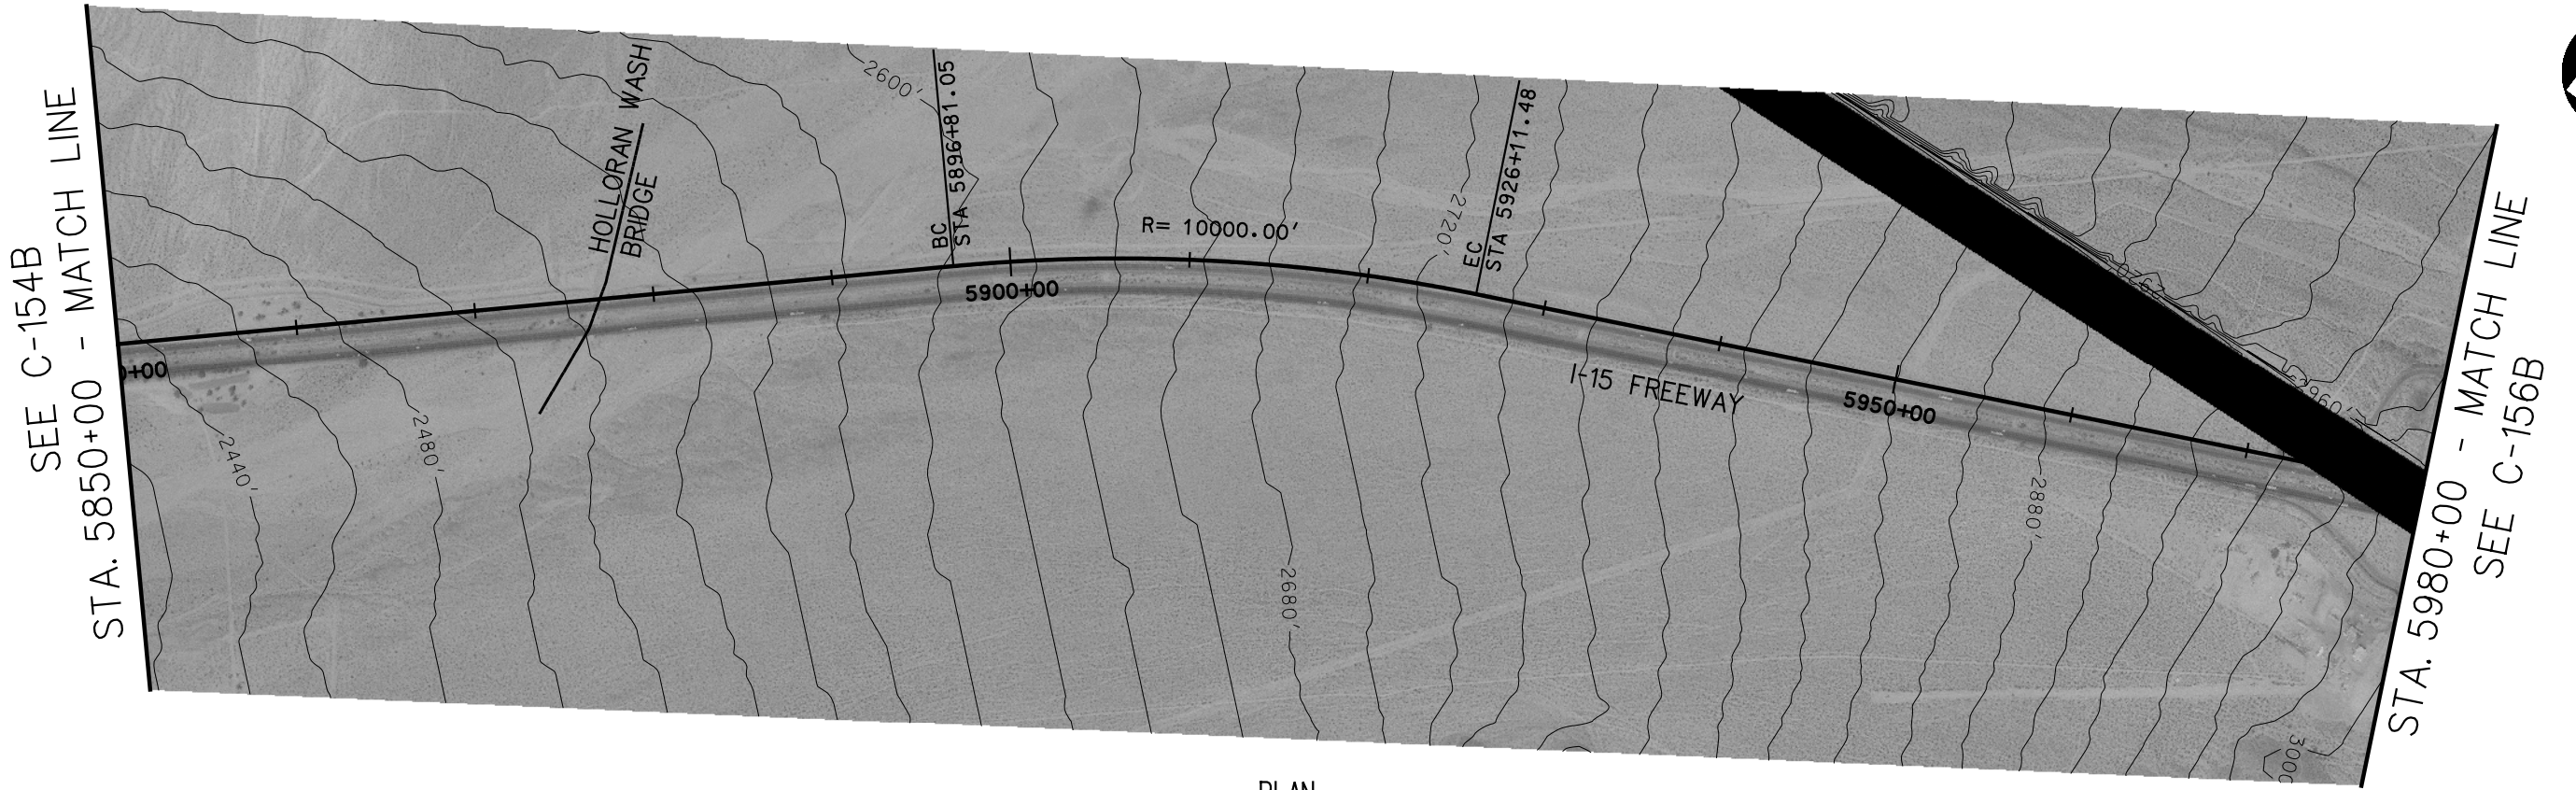


PLAN

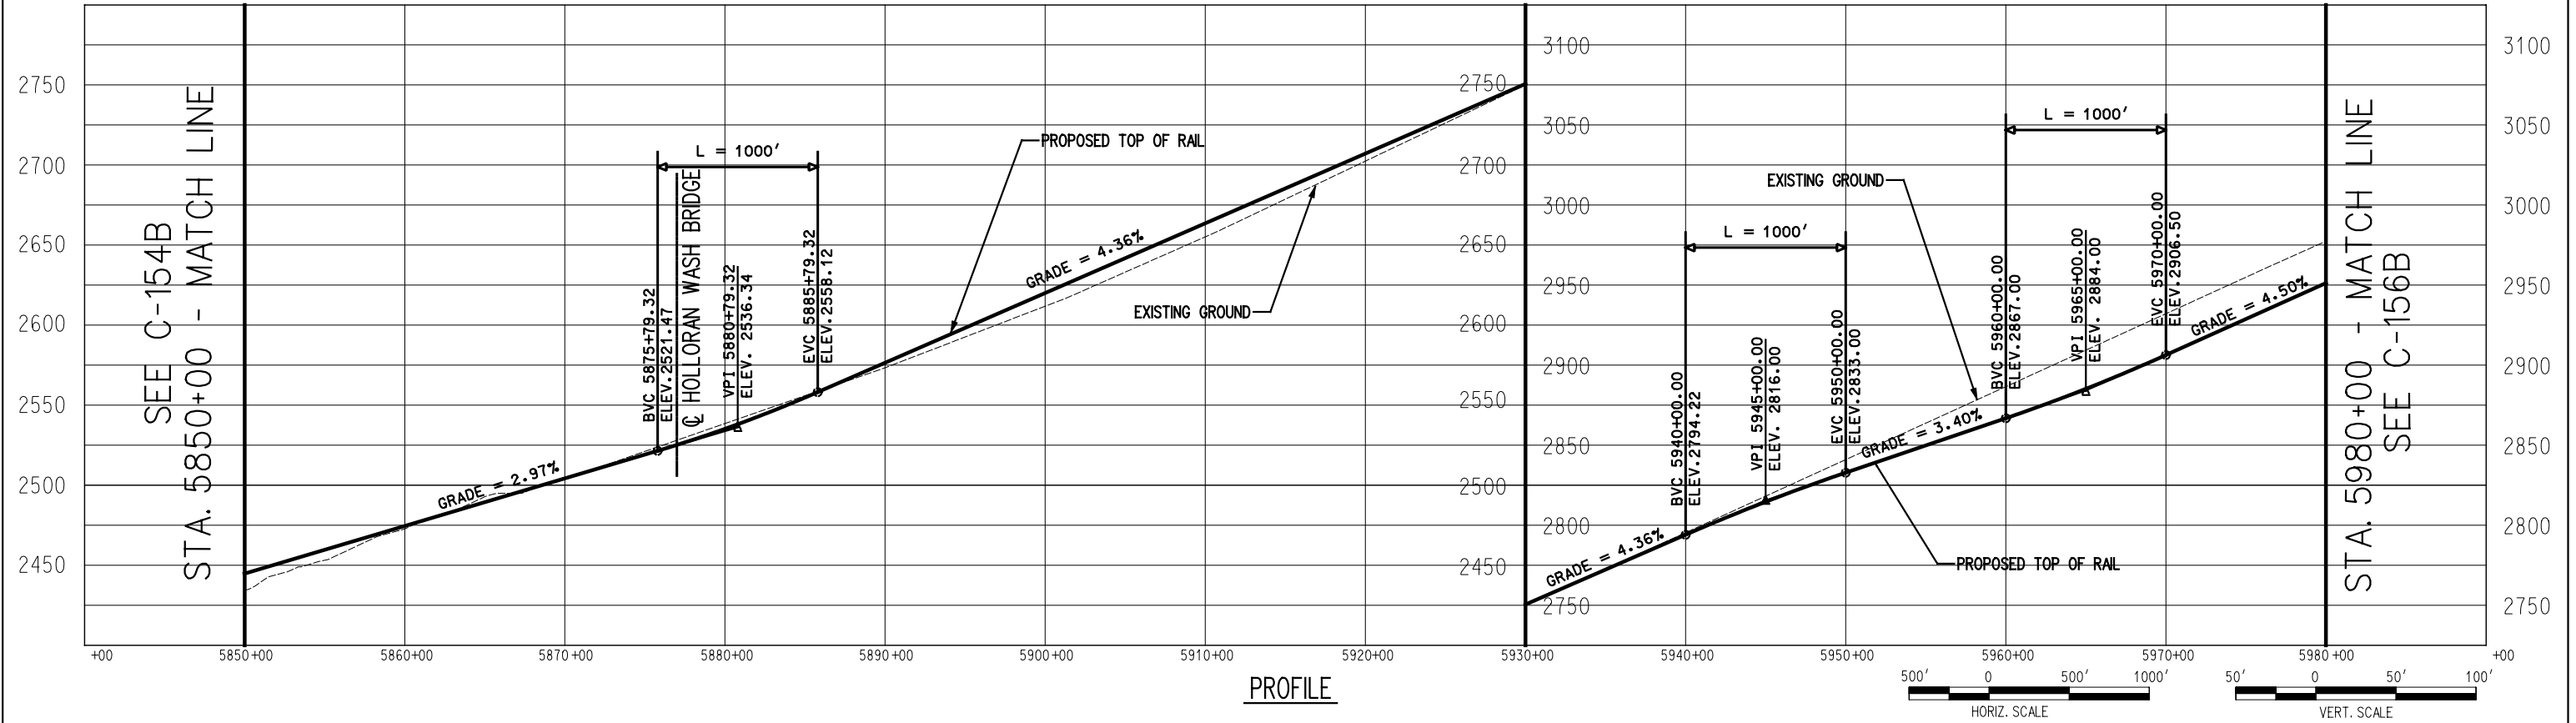


PROFILE



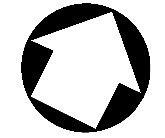


SEE C-155B  
STA. 5980+00 - MATCH LINE

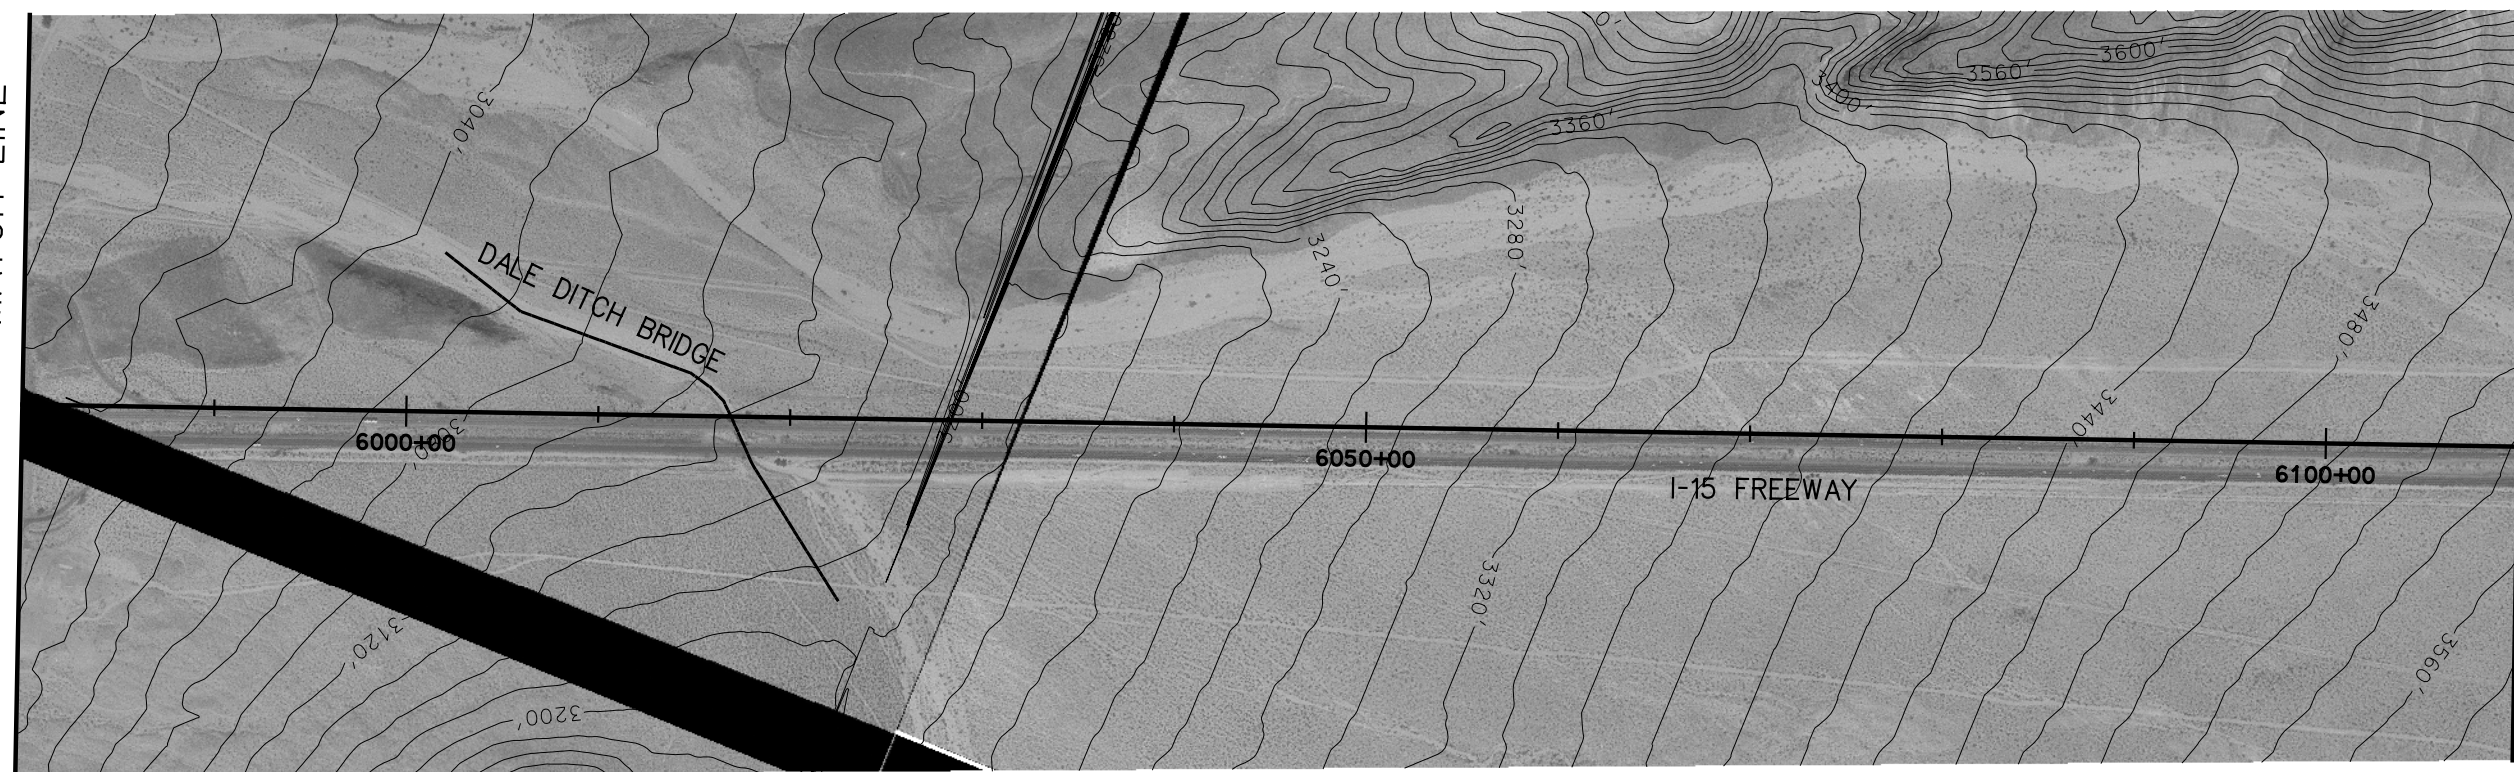

STA. 6110+00 - MATCH LINE  
SEE C-157B

PLAN

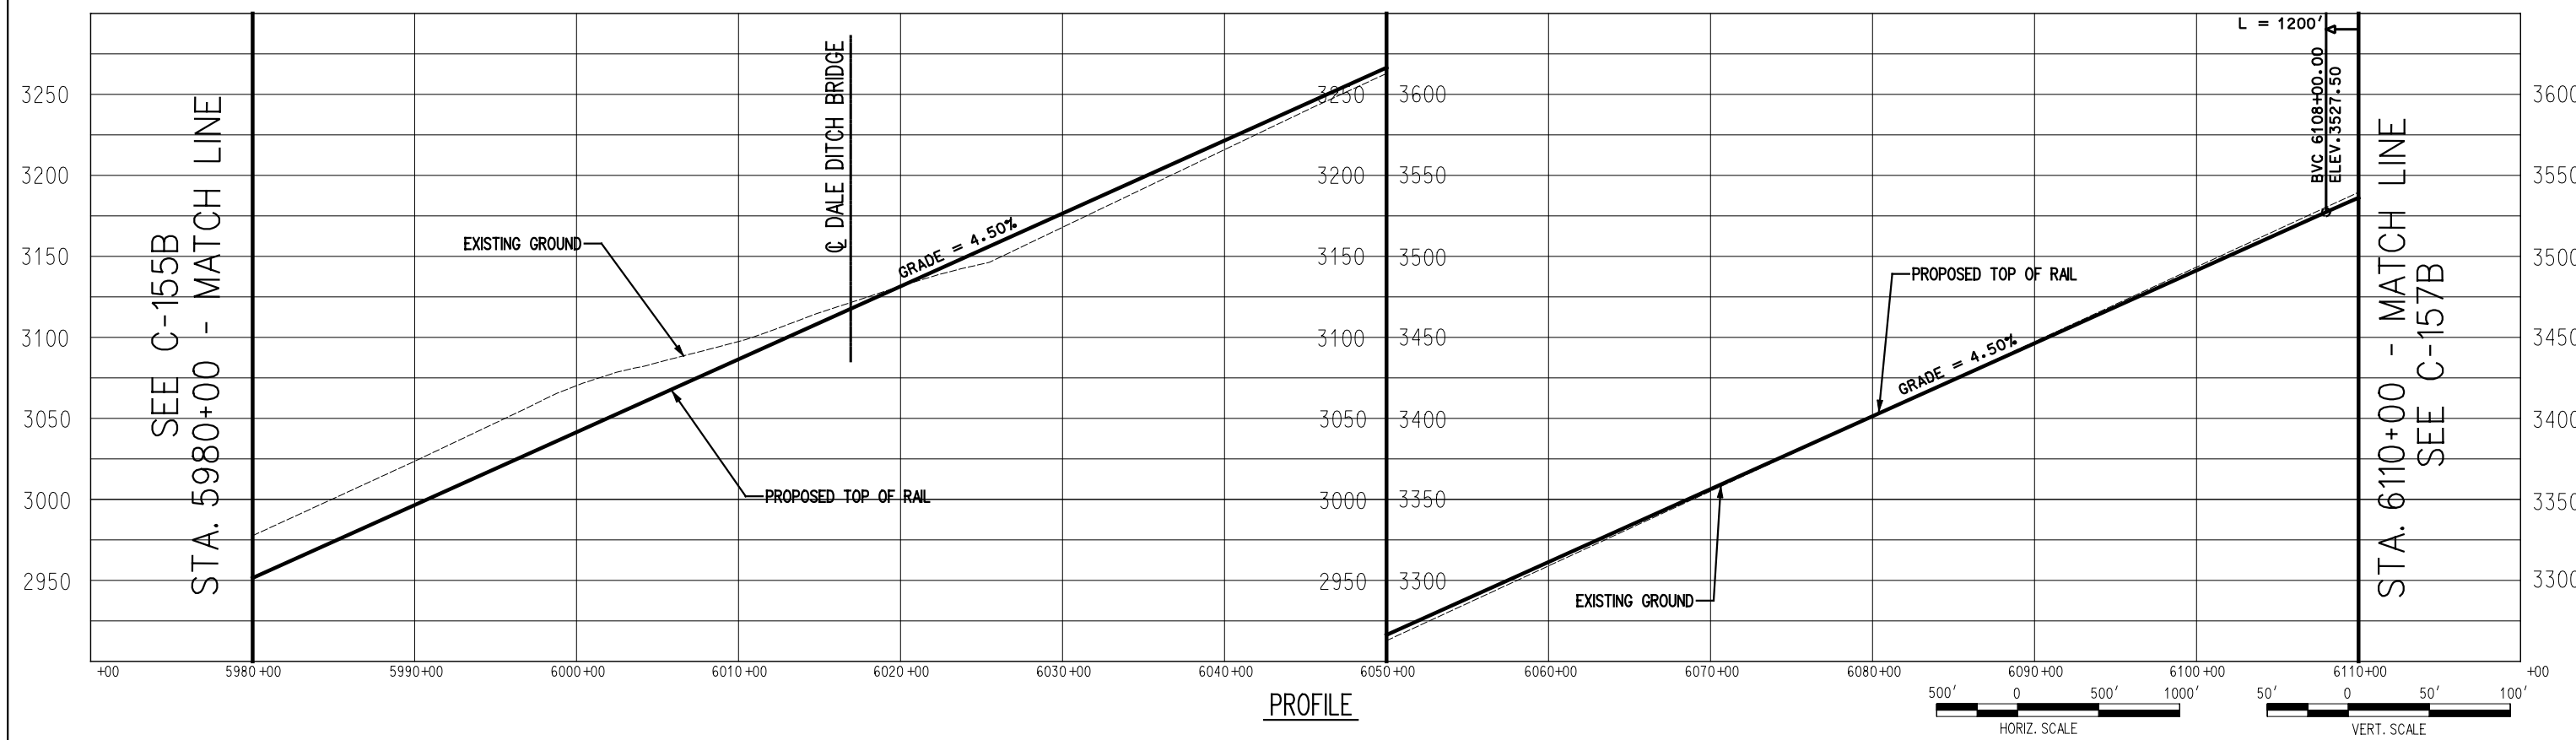

PROFILE


**Korve Engineering**  
725 SOUTH FIGUEROA STREET, SUITE 2350  
LOS ANGELES, CA 90017

**CONFIDENTIAL**


**DESERTXPRESS**

PRELIMINARY CONCEPTUAL ALIGNMENT  
PLAN AND PROFILE  
VICTORVILLE TO LAS VEGAS  
STA 5980+00 TO STA 6110+00  
SEGMENT 3, ALTERNATIVE B

205062G0	
DRAWING NO	REV
C-156B	
DATE	
11-17-06	

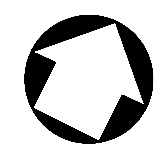


SEE C-156B  
STA. 6110+00 - MATCH LINE

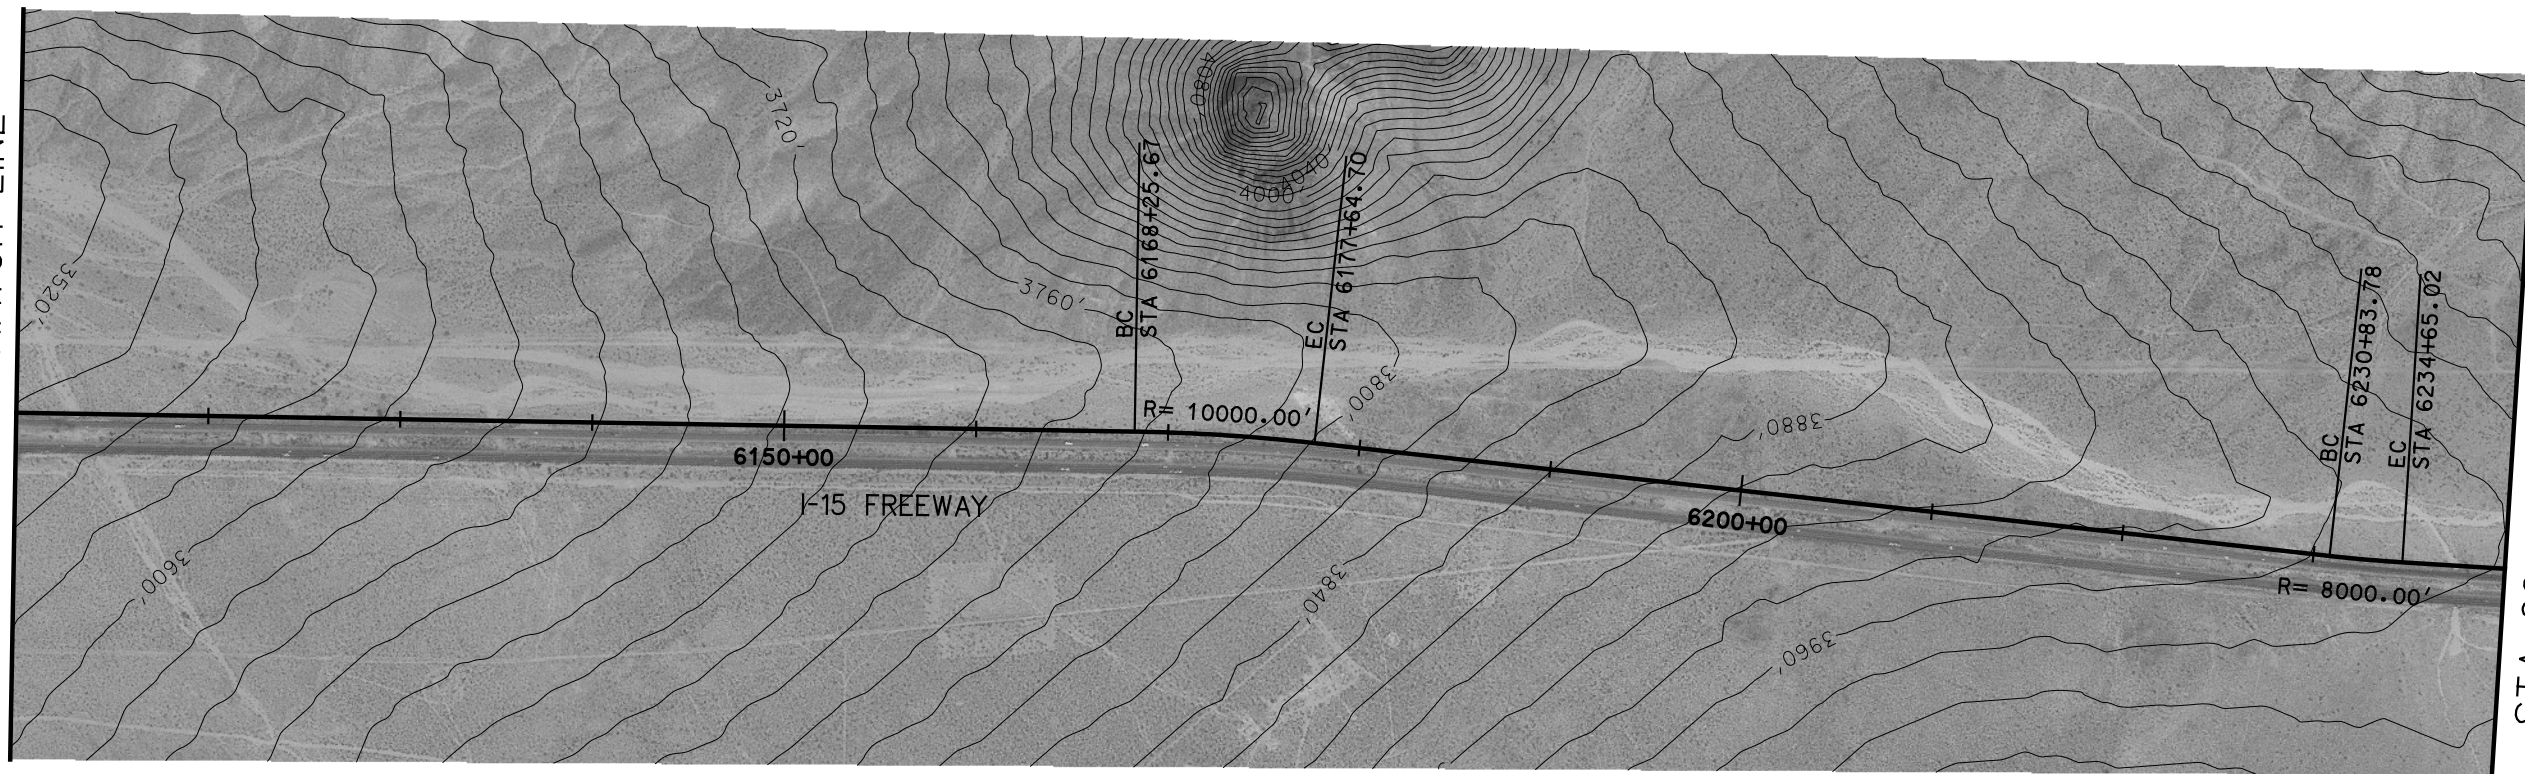


STA. 6240+00 - MATCH LINE  
SEE C-158B


PLAN

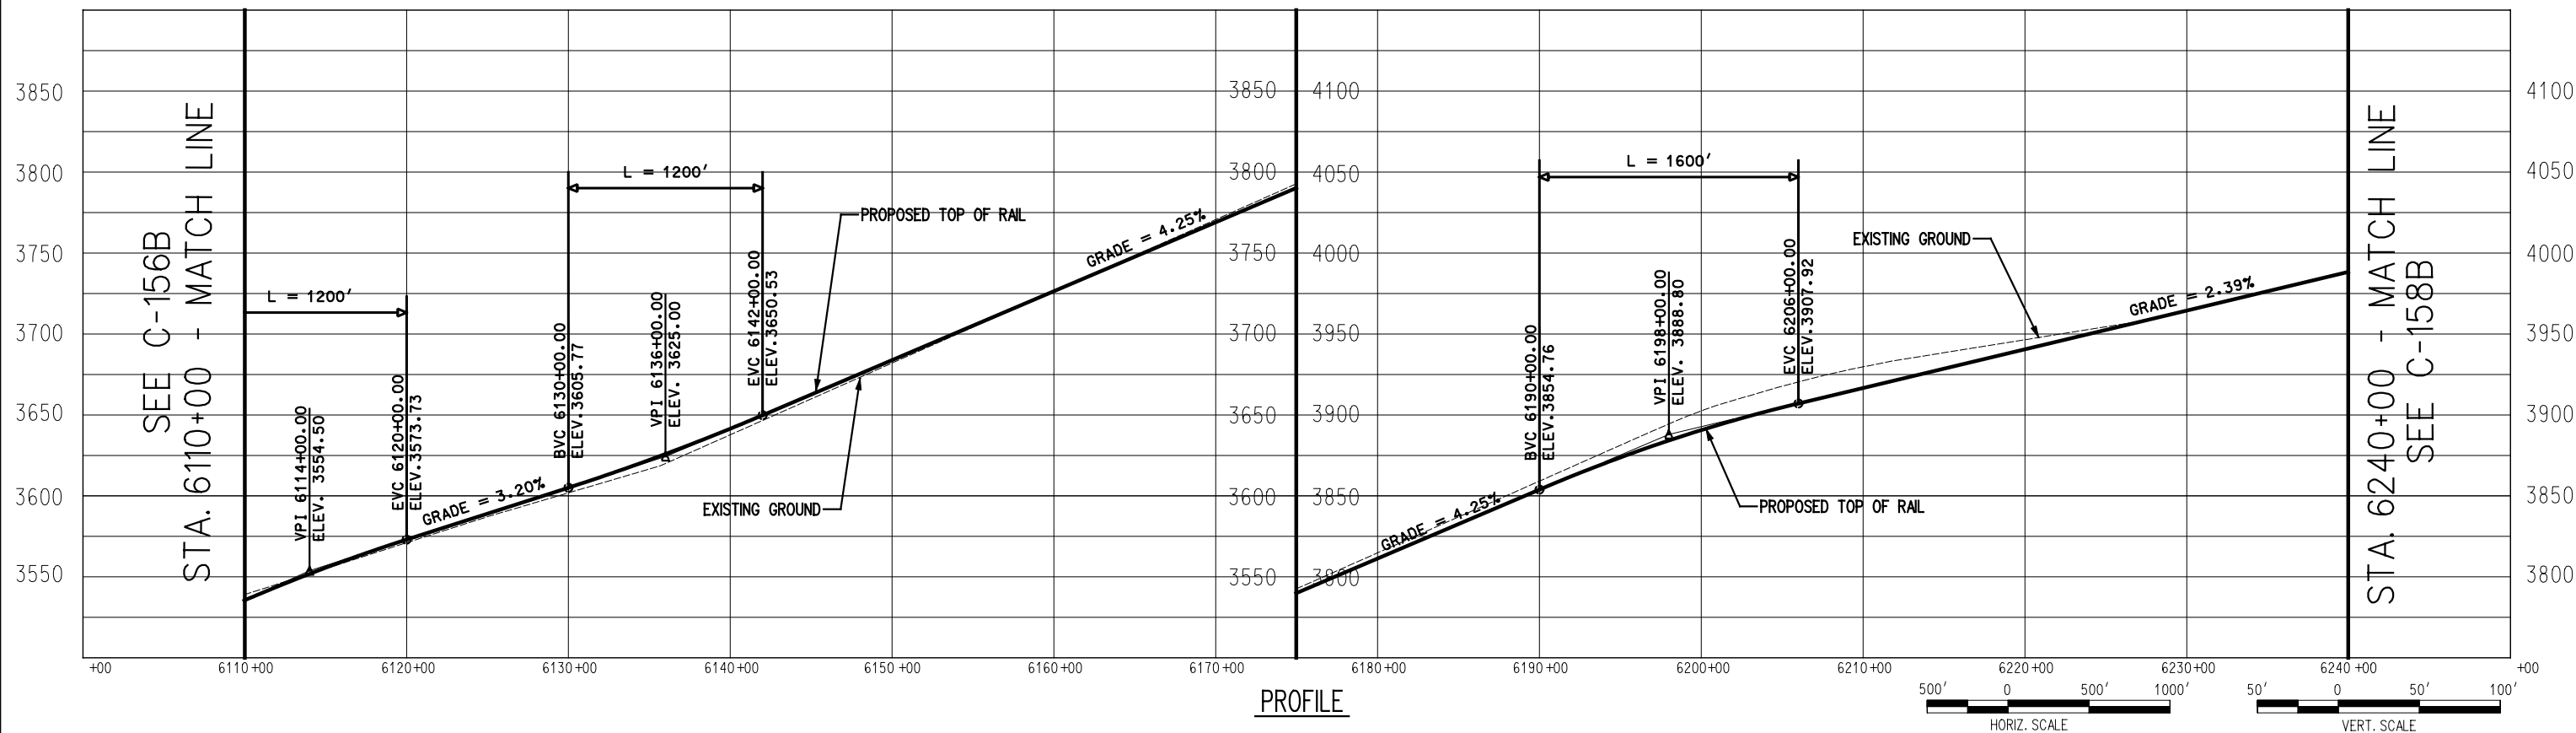


PROFILE

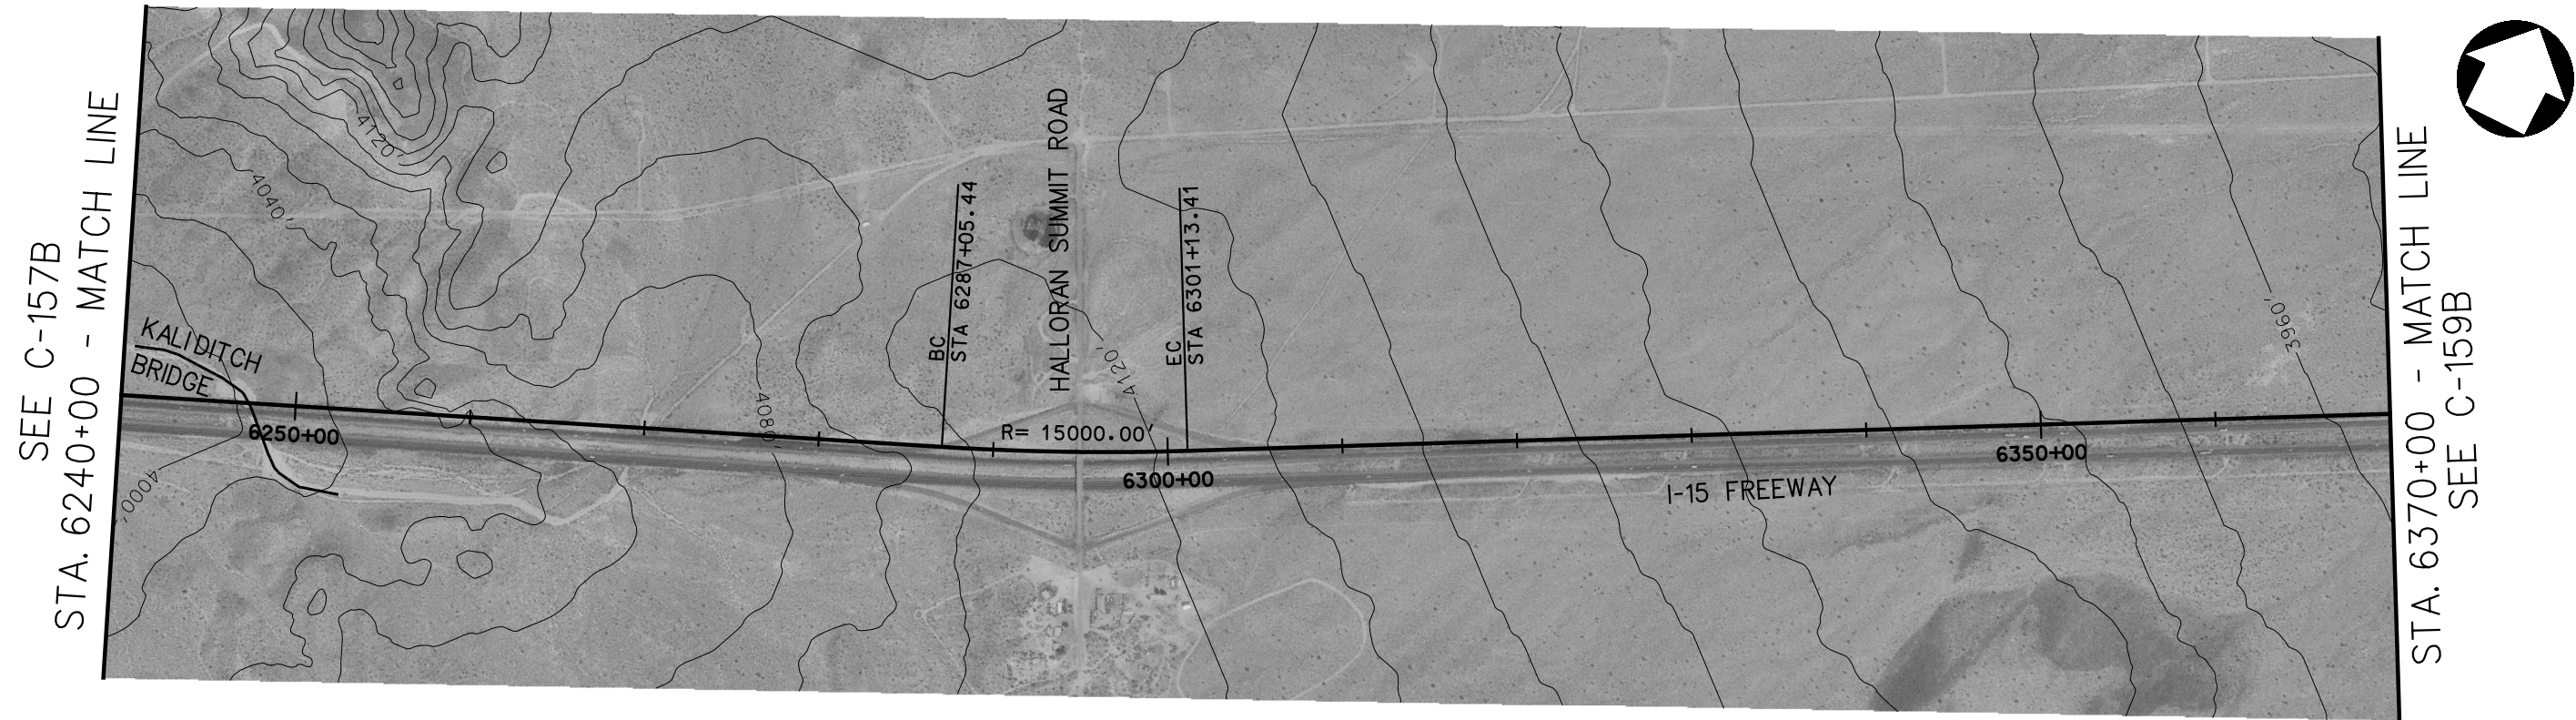


PLAN

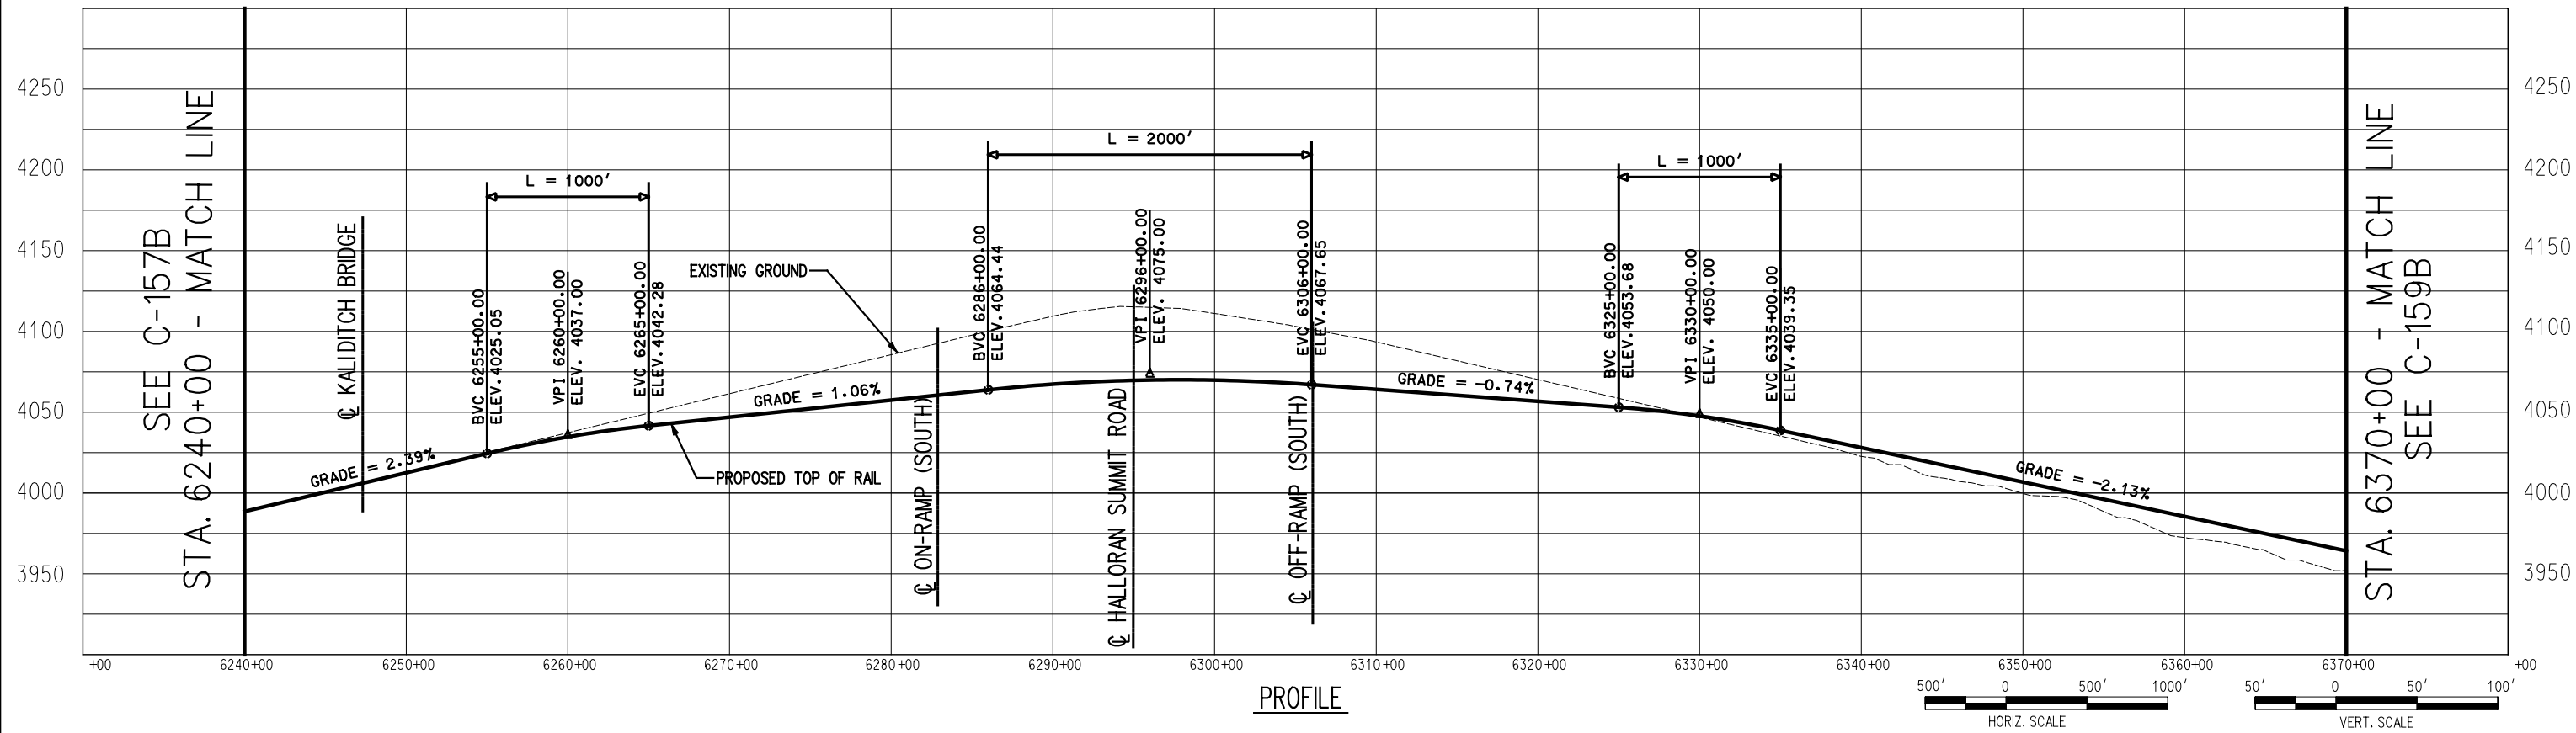


PROFILE

 


SEE C-158B  
STA. 6370+00 - MATCH LINE

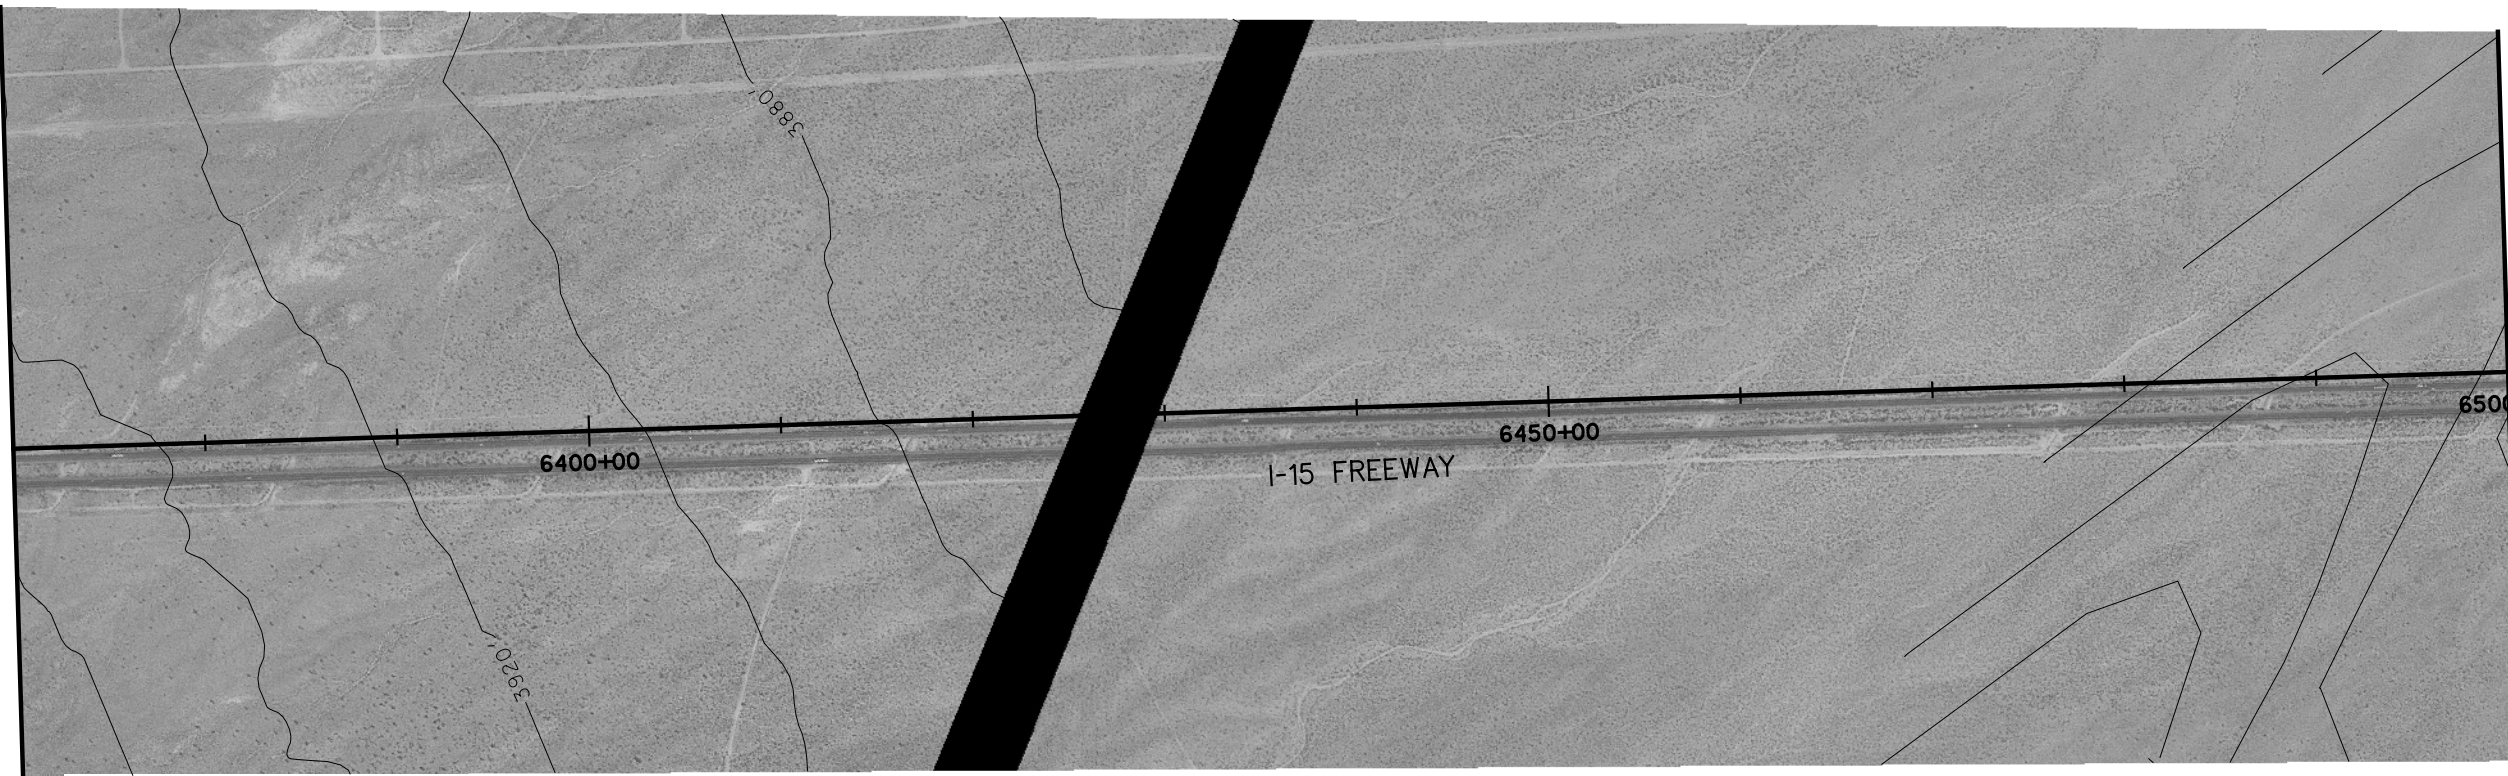


STA. 6500+00 - MATCH LINE  
SEE C-160B

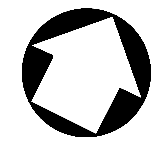

PLAN

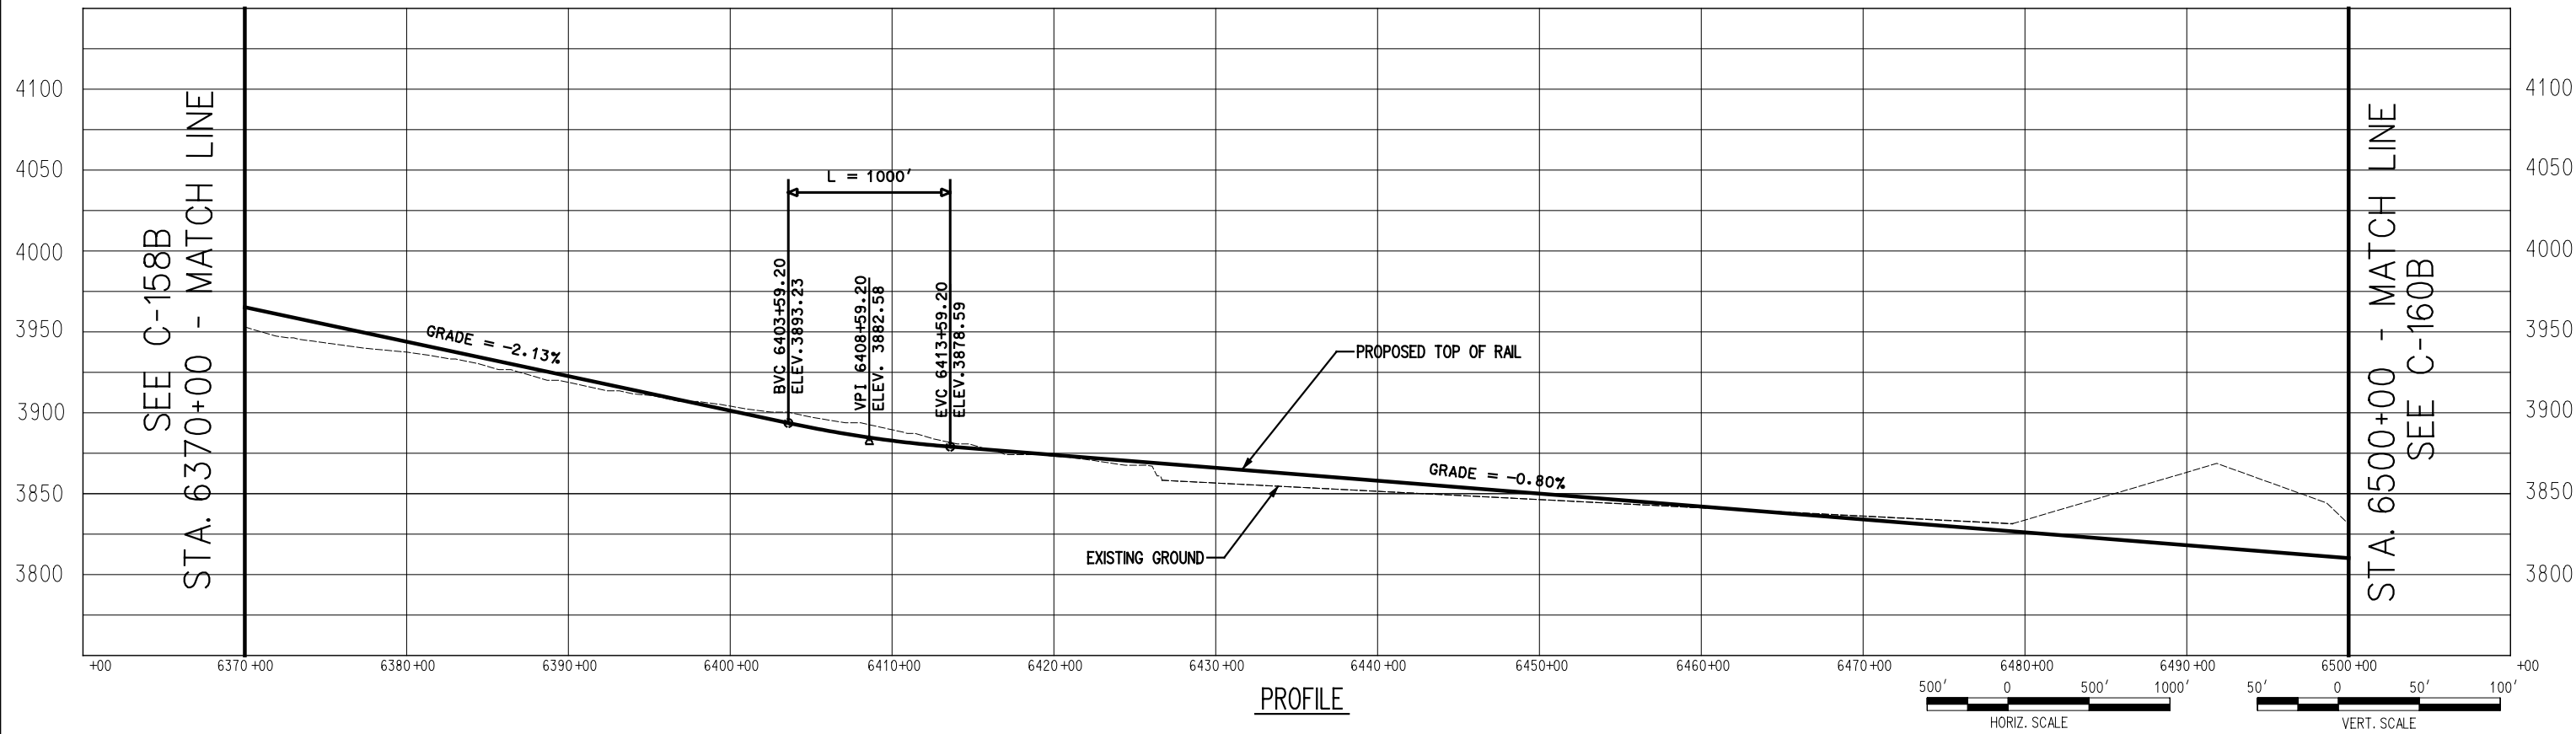

PROFILE

 


SEE C-159B  
STA. 6500+00 - MATCH LINE



STA. 6630+00 - MATCH LINE  
SEE C-161B

PLAN

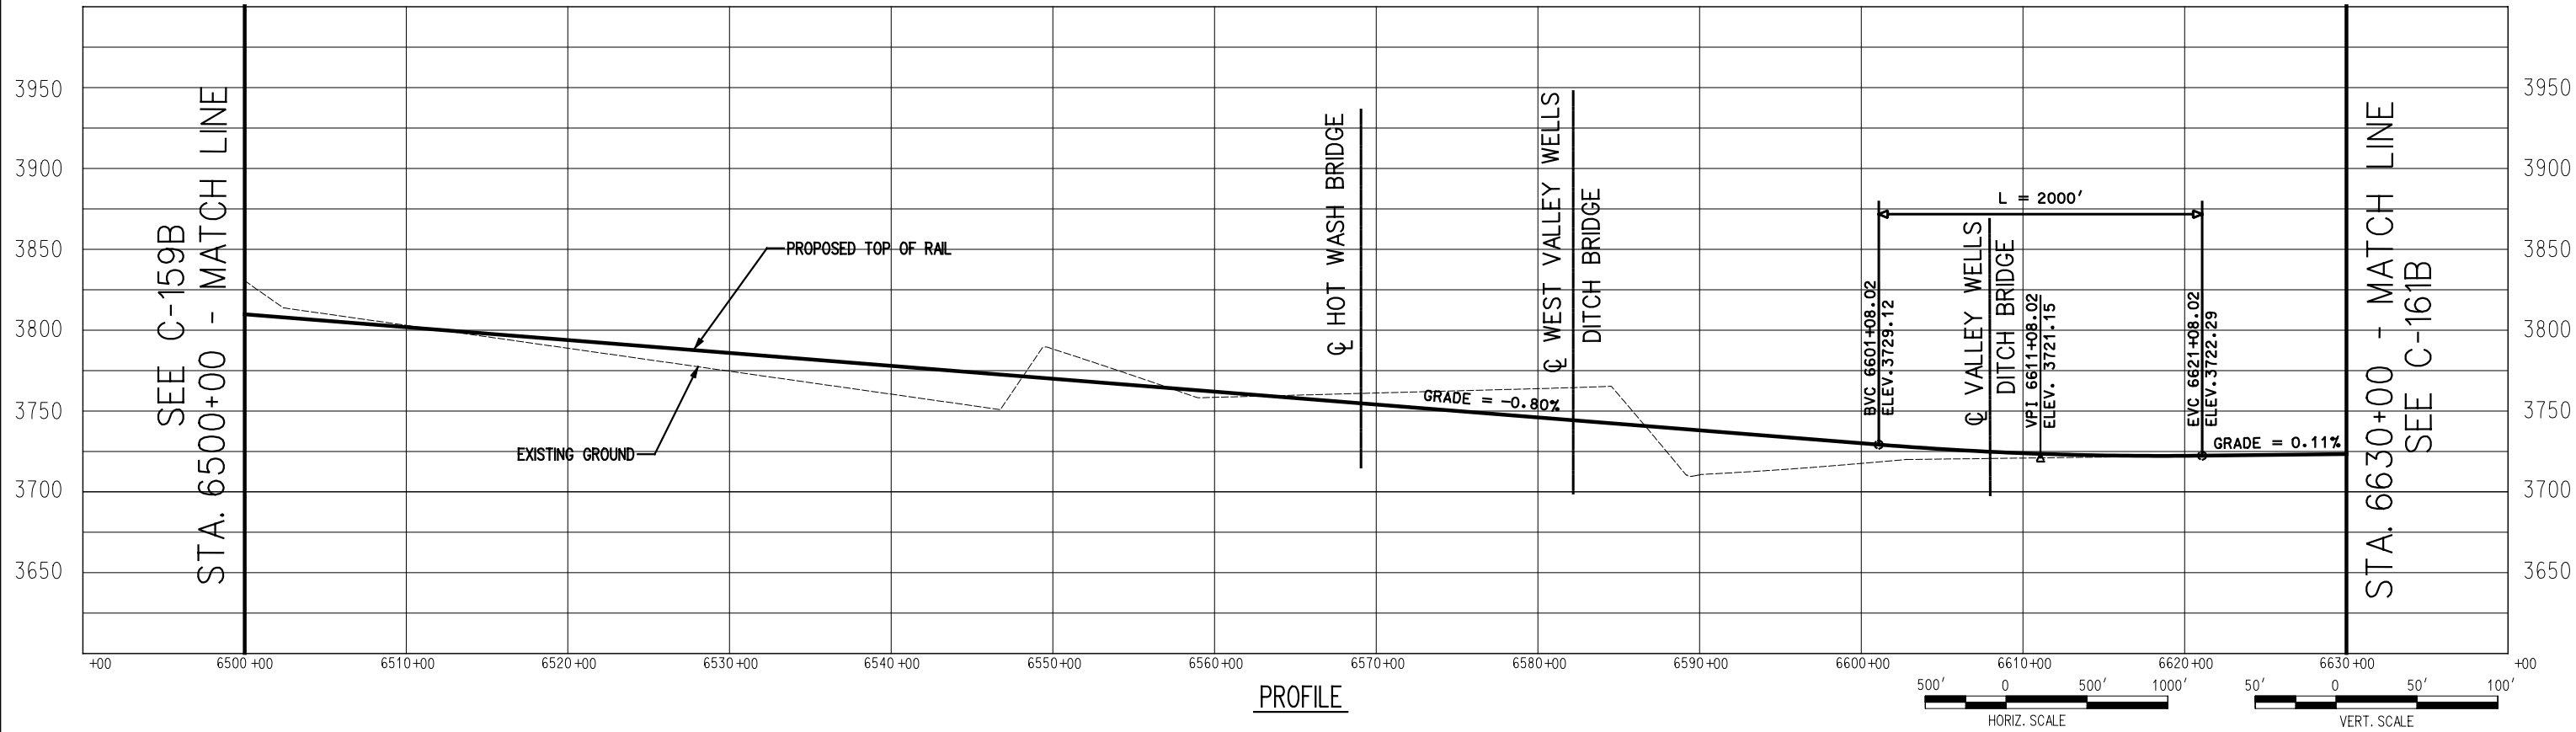

PROFILE



725 SOUTH FIGUEROA STREET, SUITE 2350  
LOS ANGELES, CA. 90017

**CONFIDENTIAL**

DESERTXPRESS

PRELIMINARY CONCEPTUAL ALIGNMENT  
PLAN AND PROFILE  
VICTORVILLE TO LAS VEGAS  
STA 6500+00 TO STA 6630+00  
SEGMENT 3, ALTERNATIVE B

205062G0

DRAWING NO. C-160B REV.


DATE 11-17-06




SEE C-160B  
STA. 6630+00 - MATCH LINE

STA. 6760+00 - MATCH LINE  
SEE C-162B

PLAN

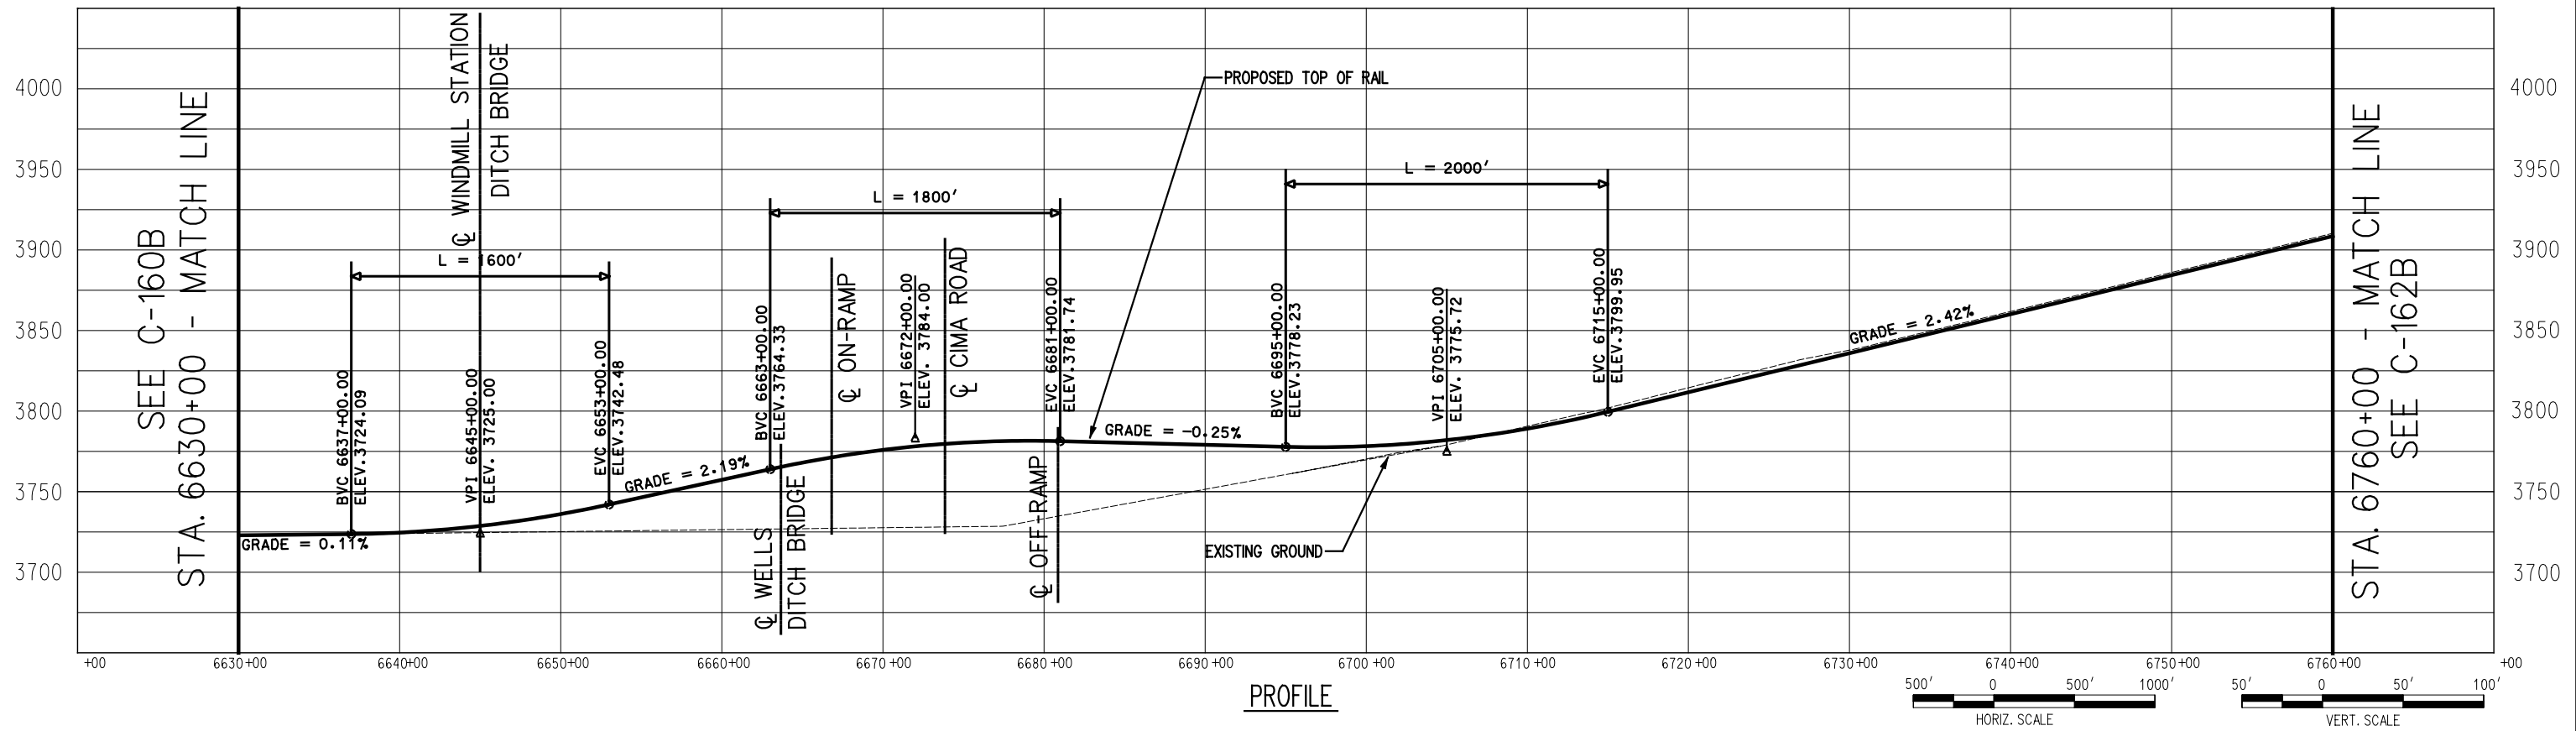


PROFILE


 





PLAN

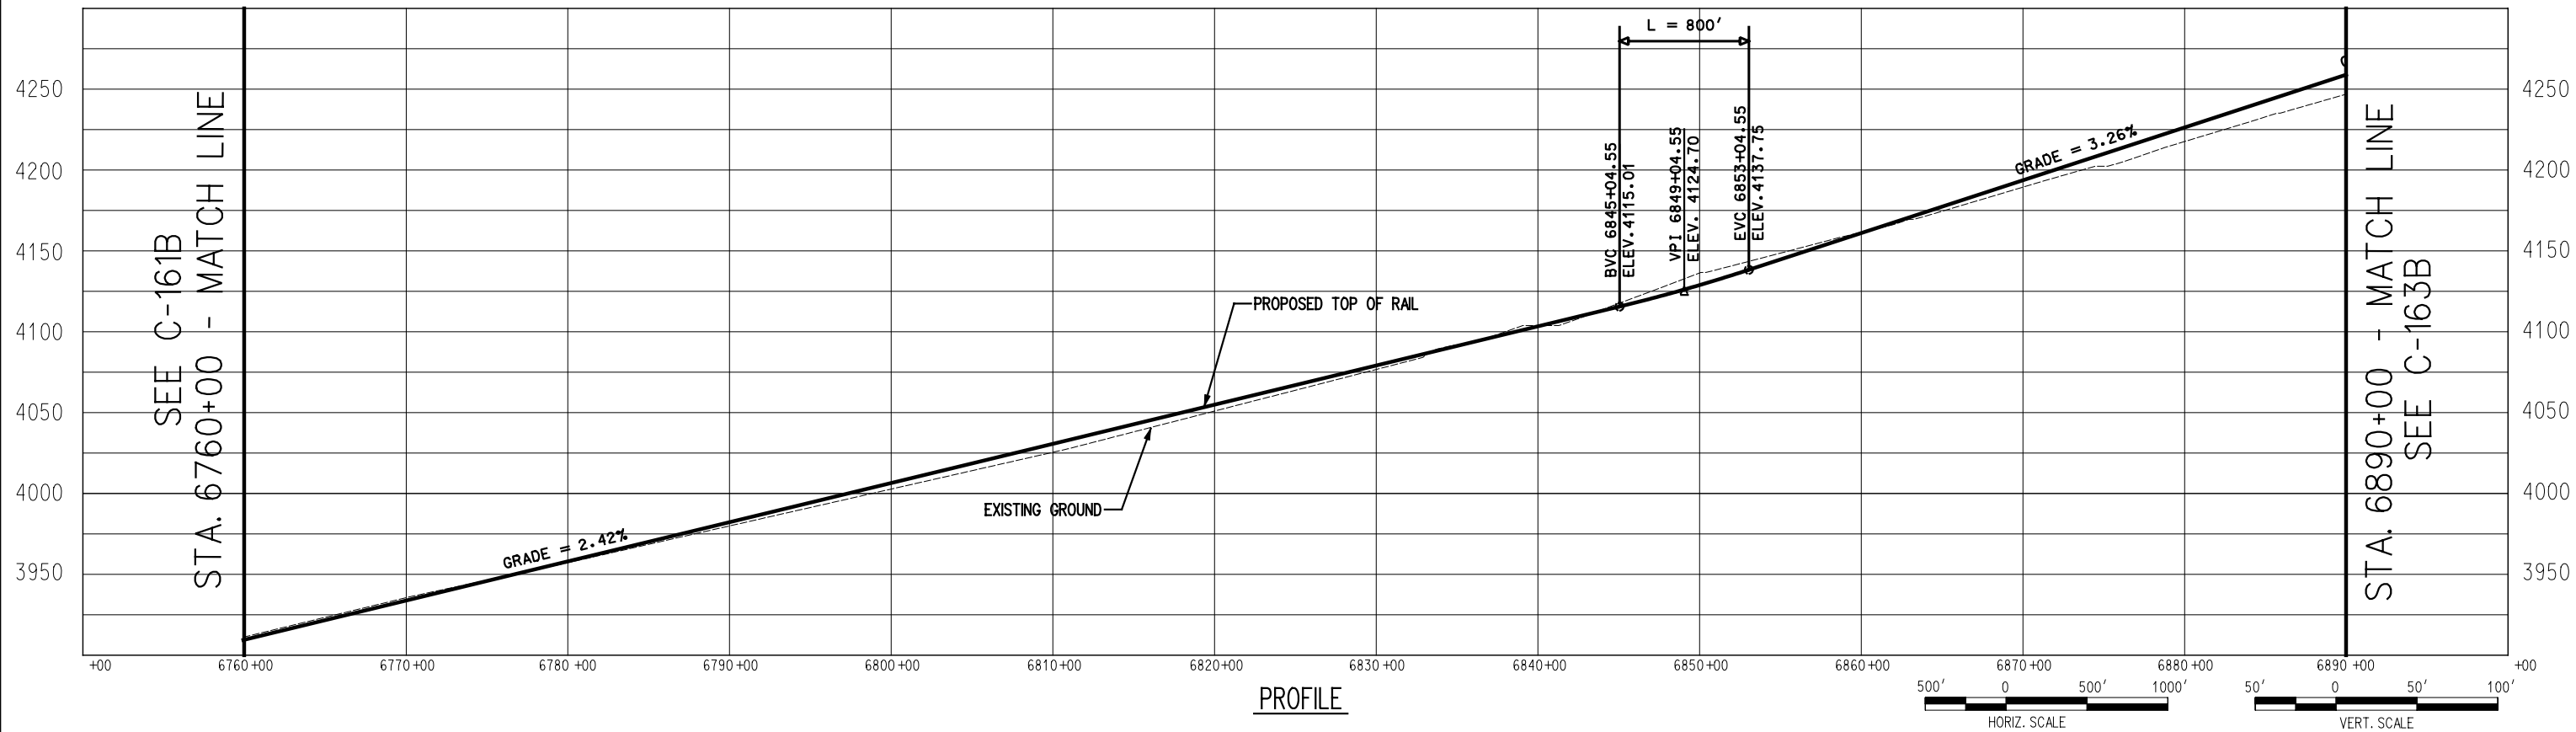

PROFILE

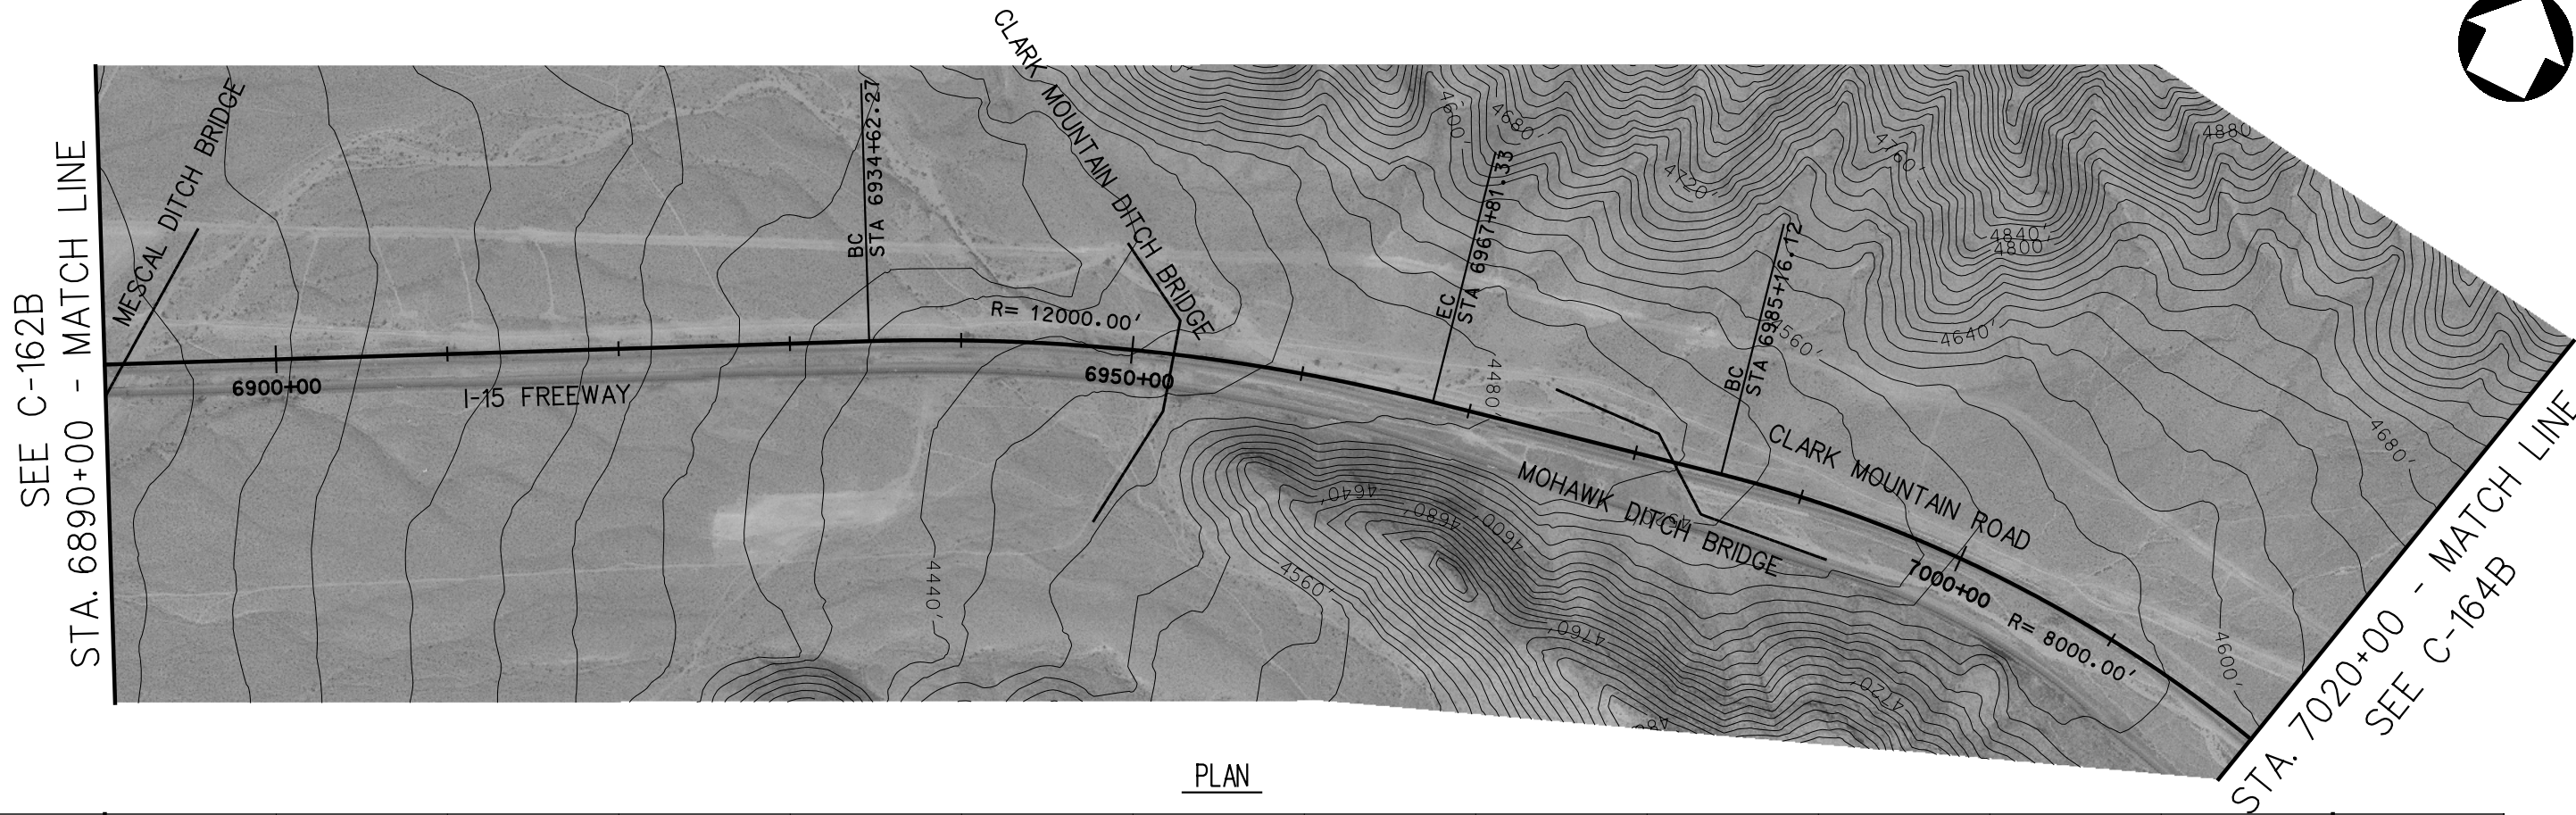
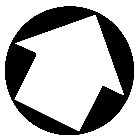


PLAN

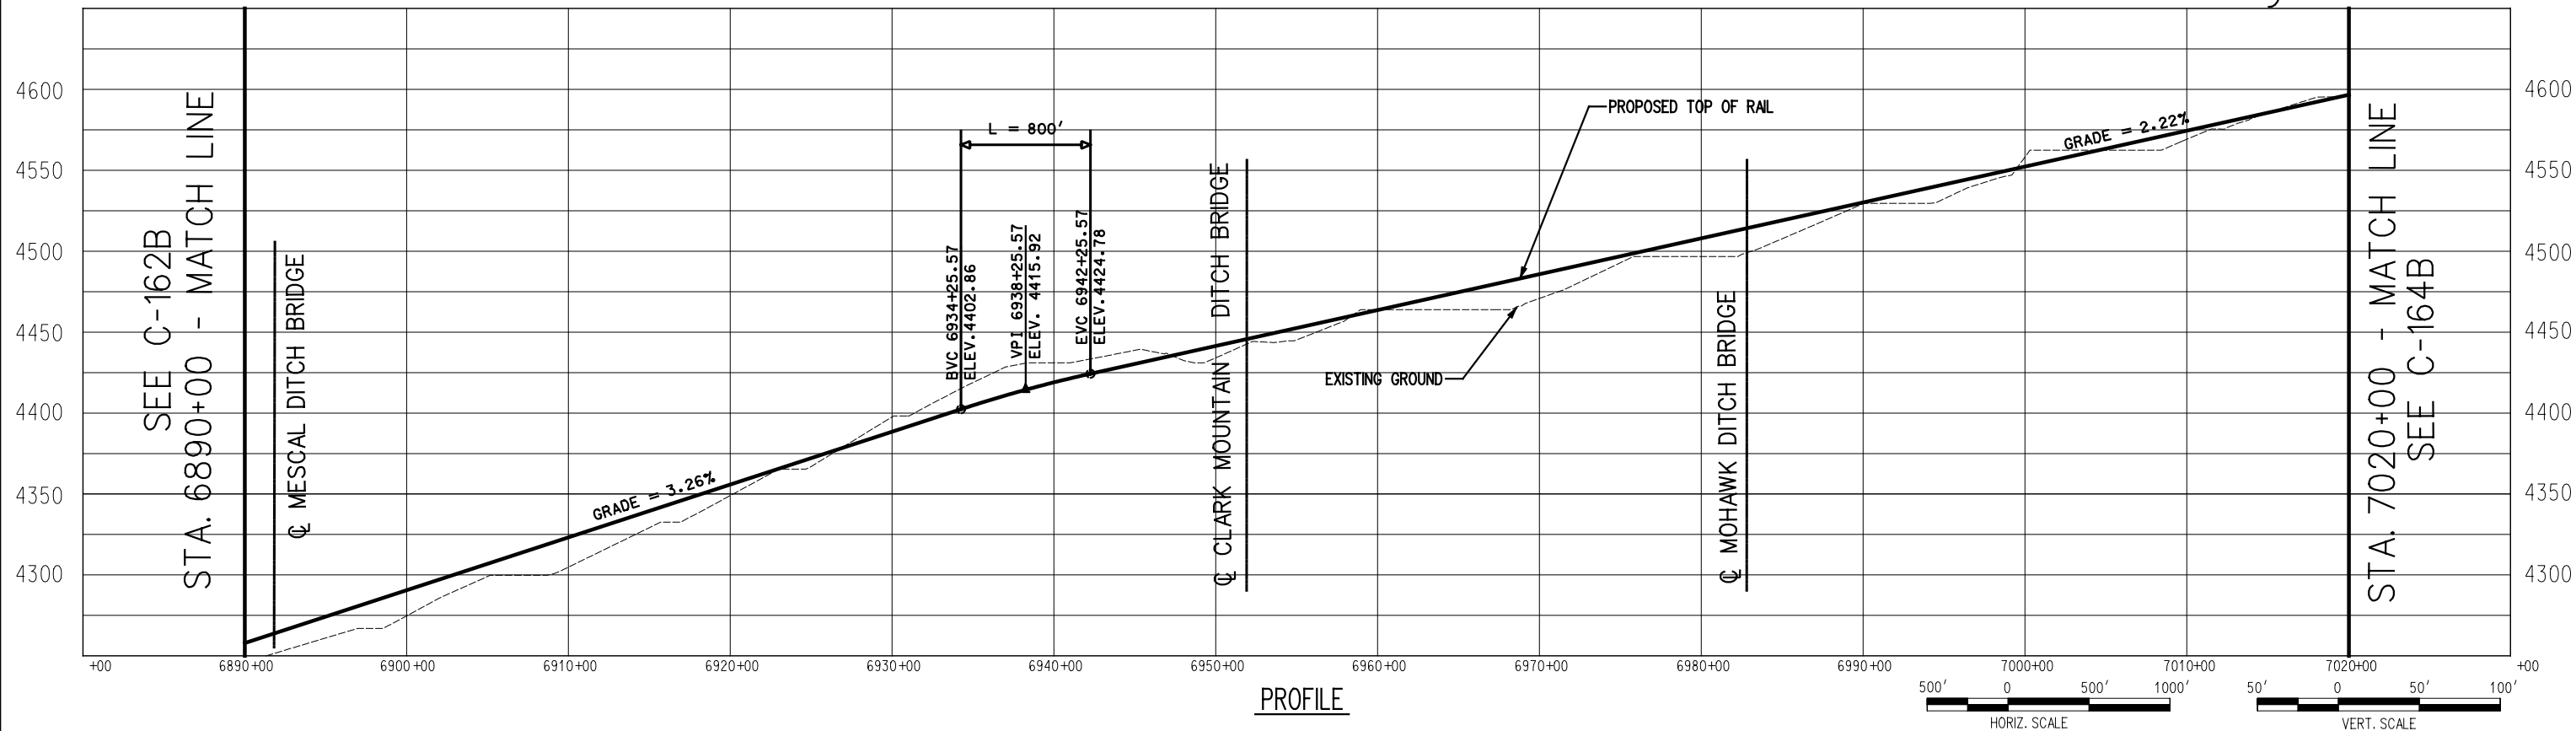


PROFILE




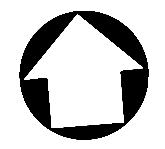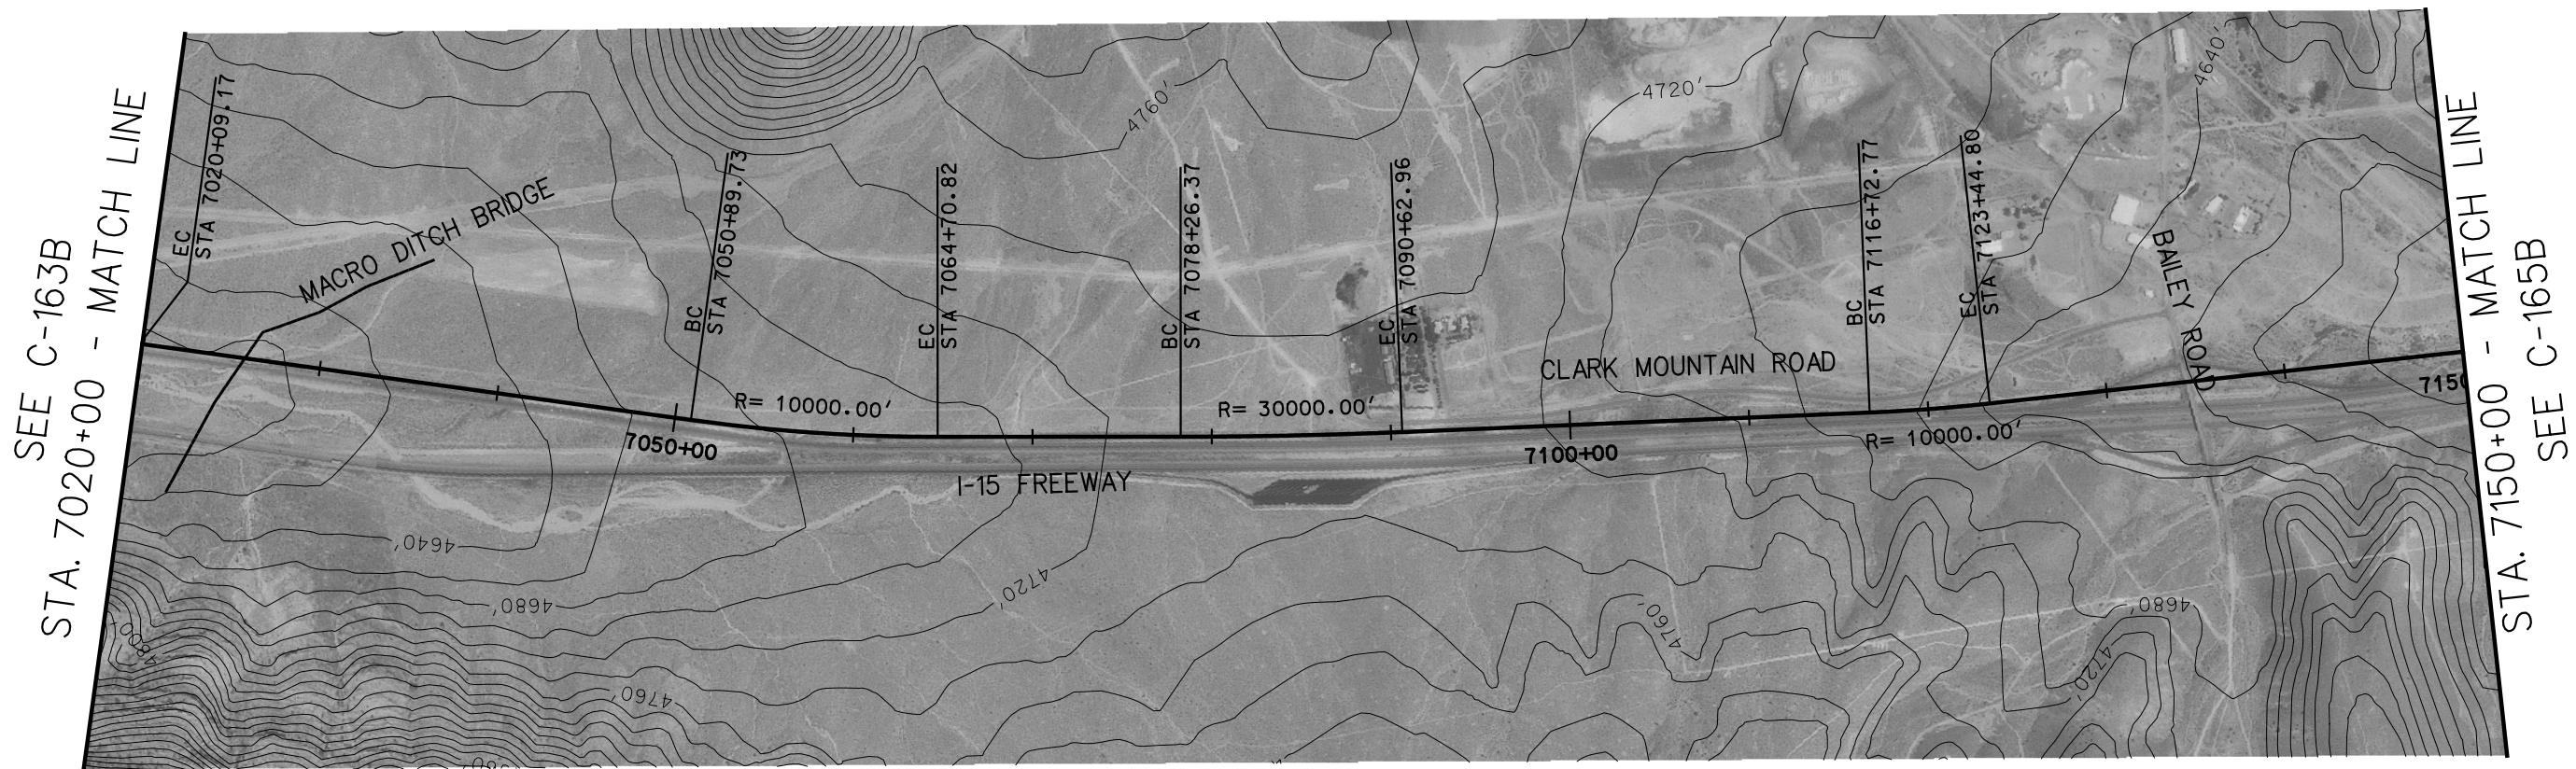


PLAN

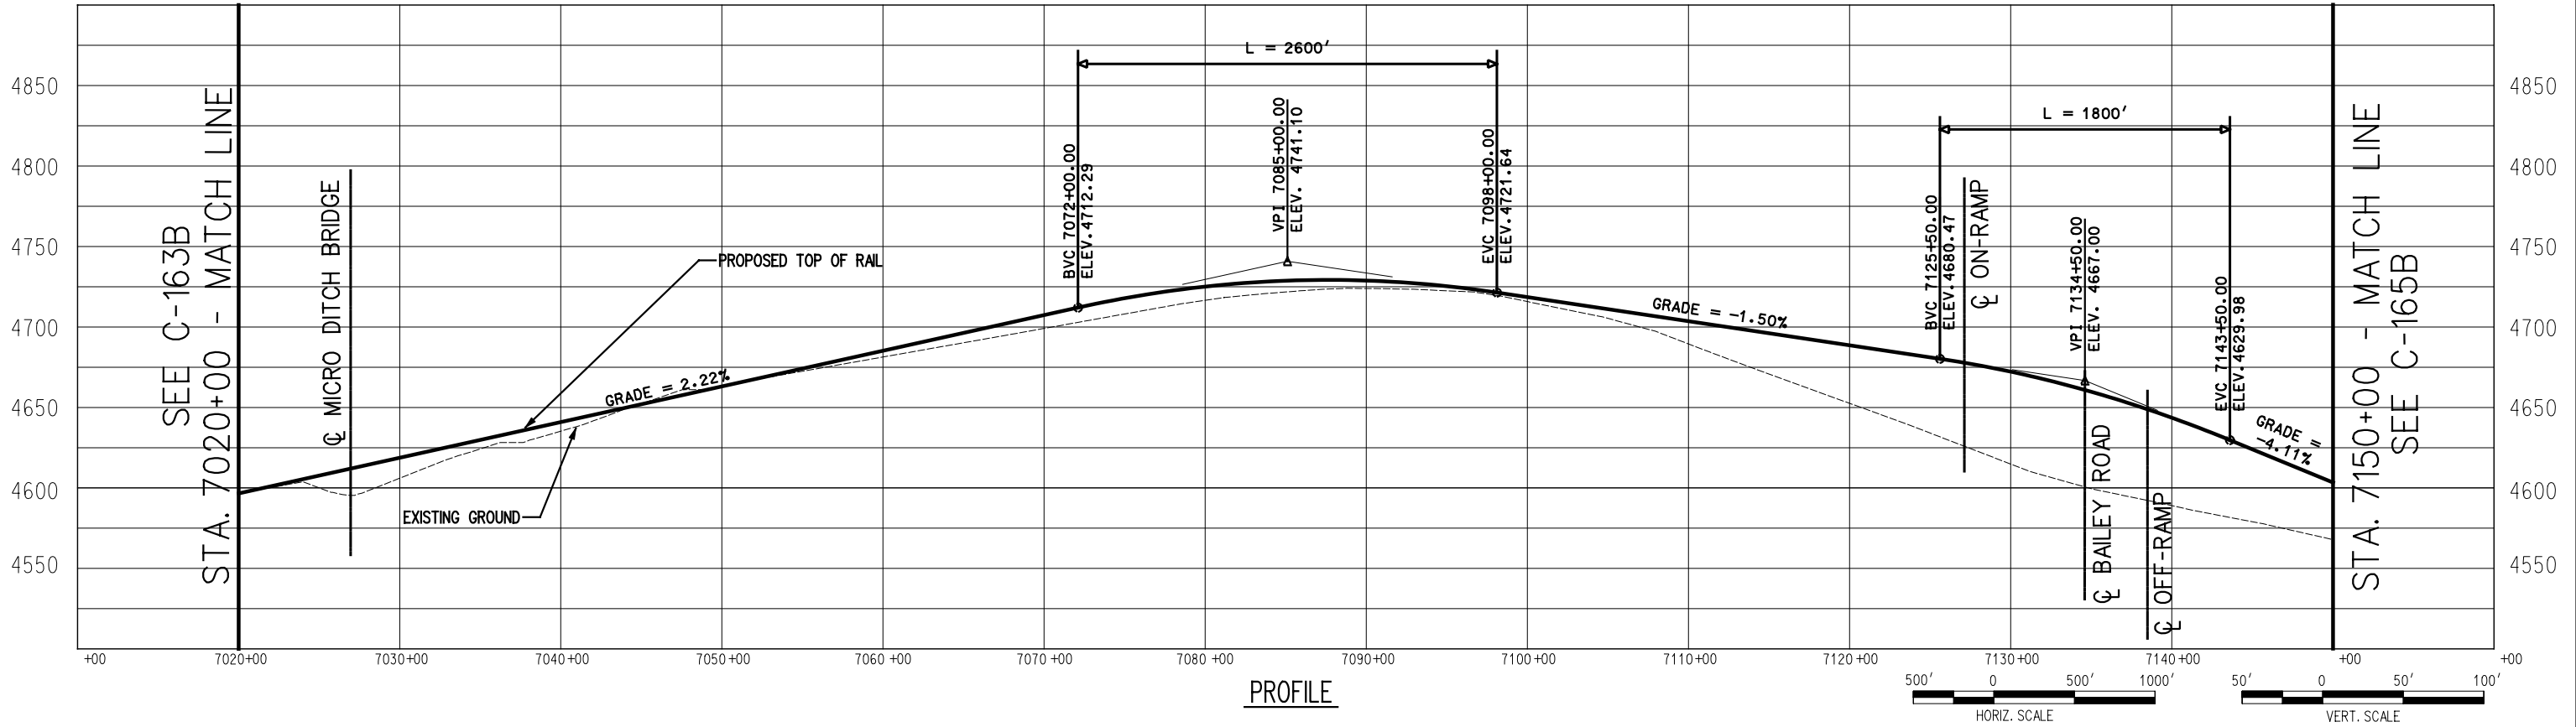


PROFILE

 

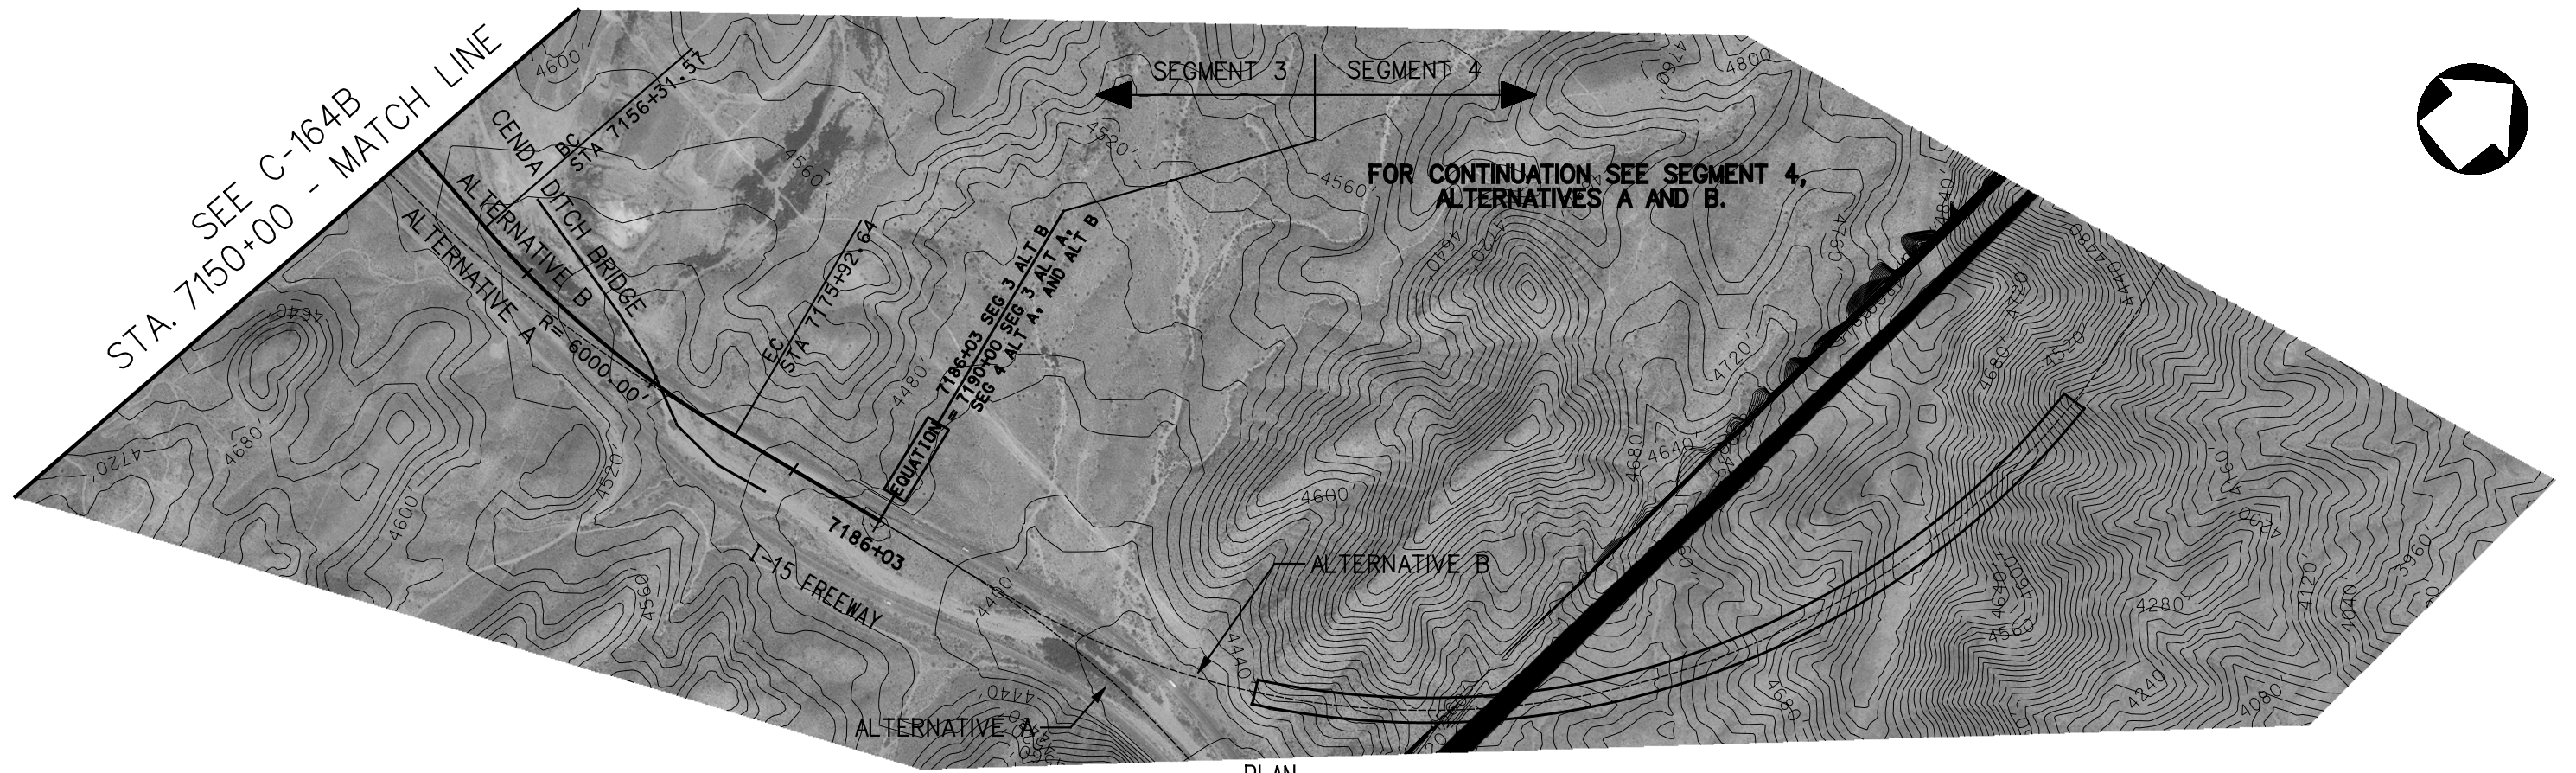

PLAN

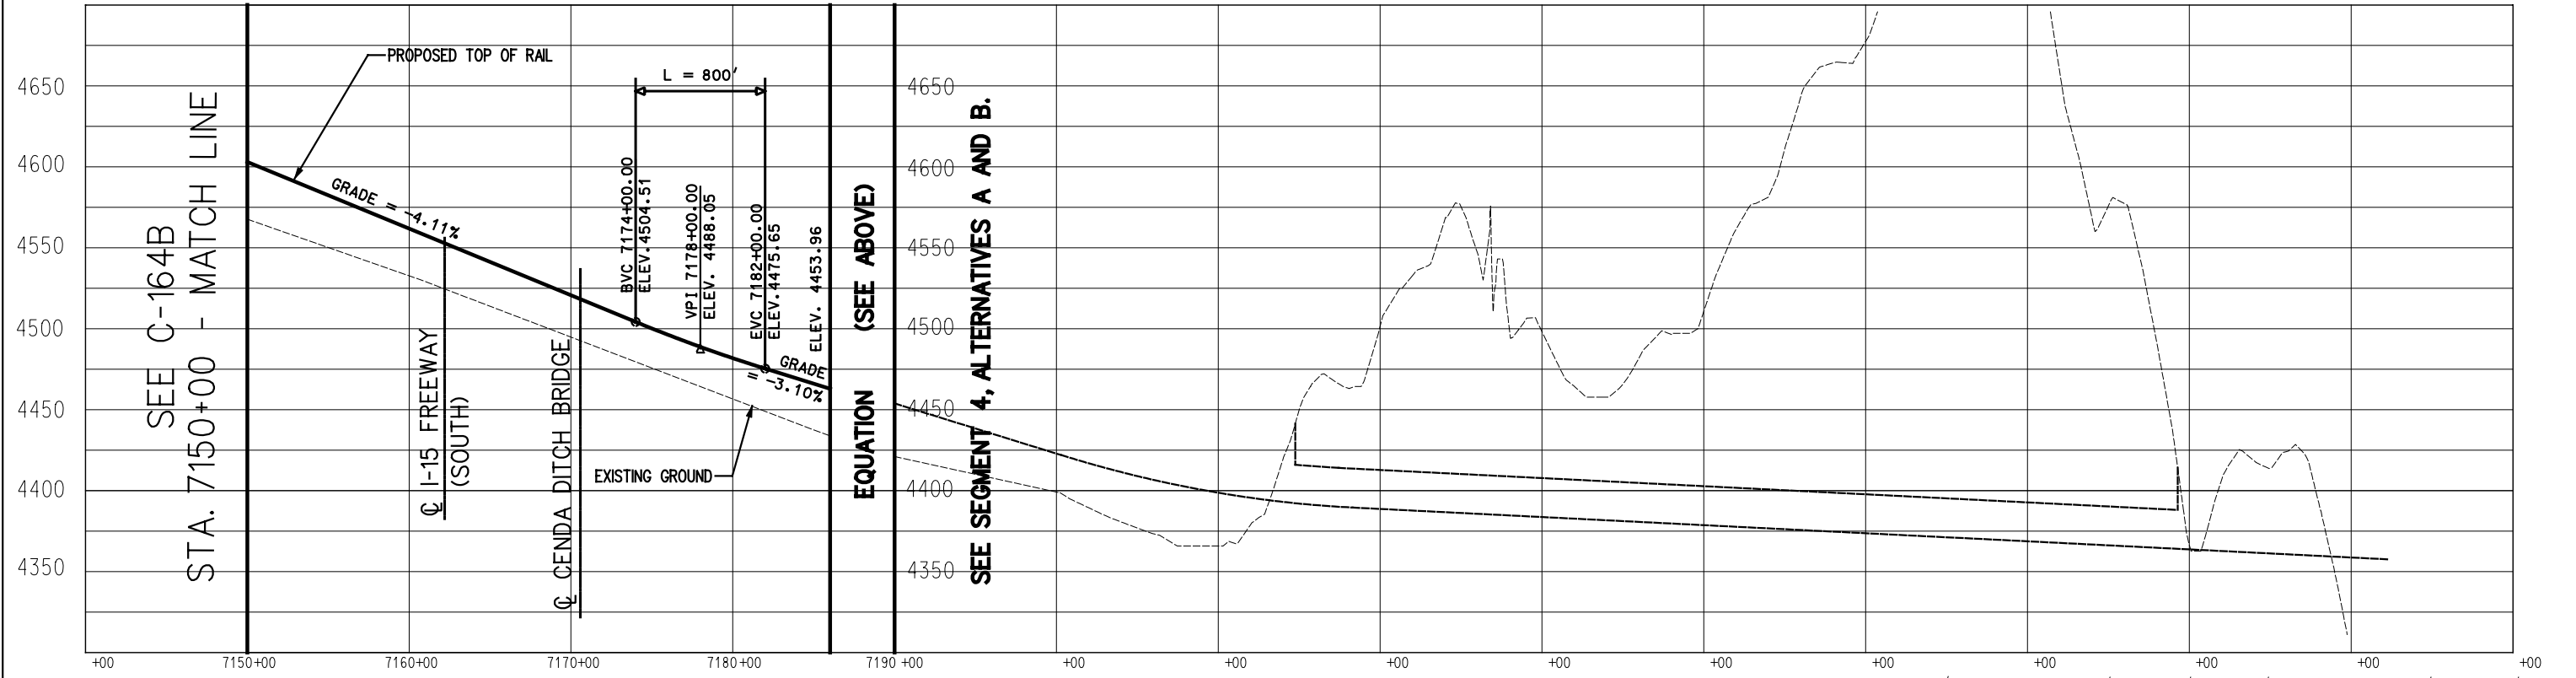

PROFILE

