

APPENDIX A-1

PLAN AND PROFILE DRAWINGS

SEGMENT 6

LIST OF DRAWINGS

SEGMENT 1

ALTERNATIVE A

- C-110A
- C-111A
- C-112A
- C-113A
- C-114A
- C-115A
- C-116A
- C-117A
- C-118A
- C-119A
- C-120A
- C-121A

ALTERNATIVE B

- C-108B
- C-109B
- C-110B
- C-111B
- C-112B
- C-113B
- C-114B
- C-115B
- C-116B
- C-117B
- C-118B

SEGMENT 2

- C-122
- C-123
- C-124
- C-125
- C-126

ALTERNATIVE A

- C-127A
- C-128A
- C-129A
- C-130A

ALTERNATIVE B

- C-127B
- C-128B
- C-129B
- C-130B

SEGMENT 3

ALTERNATIVE A

- C-130A
- C-131A
- C-132A
- C-133A
- C-134A
- C-135A
- C-136A
- C-137A
- C-138A
- C-139A
- C-140A
- C-141A
- C-142A
- C-143A
- C-144A
- C-145A
- C-146A
- C-147A

ALTERNATIVE B

- C-148A
- C-149A
- C-150A
- C-151A
- C-152A
- C-153A
- C-154A
- C-155A
- C-156A
- C-157A
- C-158A
- C-159A
- C-160A
- C-161A
- C-162A
- C-163A
- C-164A
- C-165A

SEGMENT 4

ALTERNATIVE A

- C-165A
- C-166A
- C-167A
- C-168A
- C-169A
- C-170A

ALTERNATIVE B

- C-165B
- C-166B
- C-167B
- C-168B
- C-169B
- C-170B

SEGMENT 5

ALTERNATIVE A

- C-171A
- C-172A
- C-173A
- C-174A
- C-175A
- C-176A
- C-177A
- C-178A
- C-179A
- C-180A

ALTERNATIVE B

- C-171B
- C-172B
- C-173B
- C-174B
- C-175B
- C-176B
- C-177B
- C-178B
- C-179B
- C-180B

SEGMENT 6

ALTERNATIVE A

- C-181A
- C-182A
- C-183A
- C-184A
- C-185A
- C-186A

ALTERNATIVE B


- C-181B
- C-182B
- C-183B
- C-184B
- C-185B
- C-186B


ALTERNATIVE C

- C-181C
- C-182C
- C-183C
- C-184C
- C-185C
- C-186C
- C-187C


ALTERNATIVE AC

- C-181AC

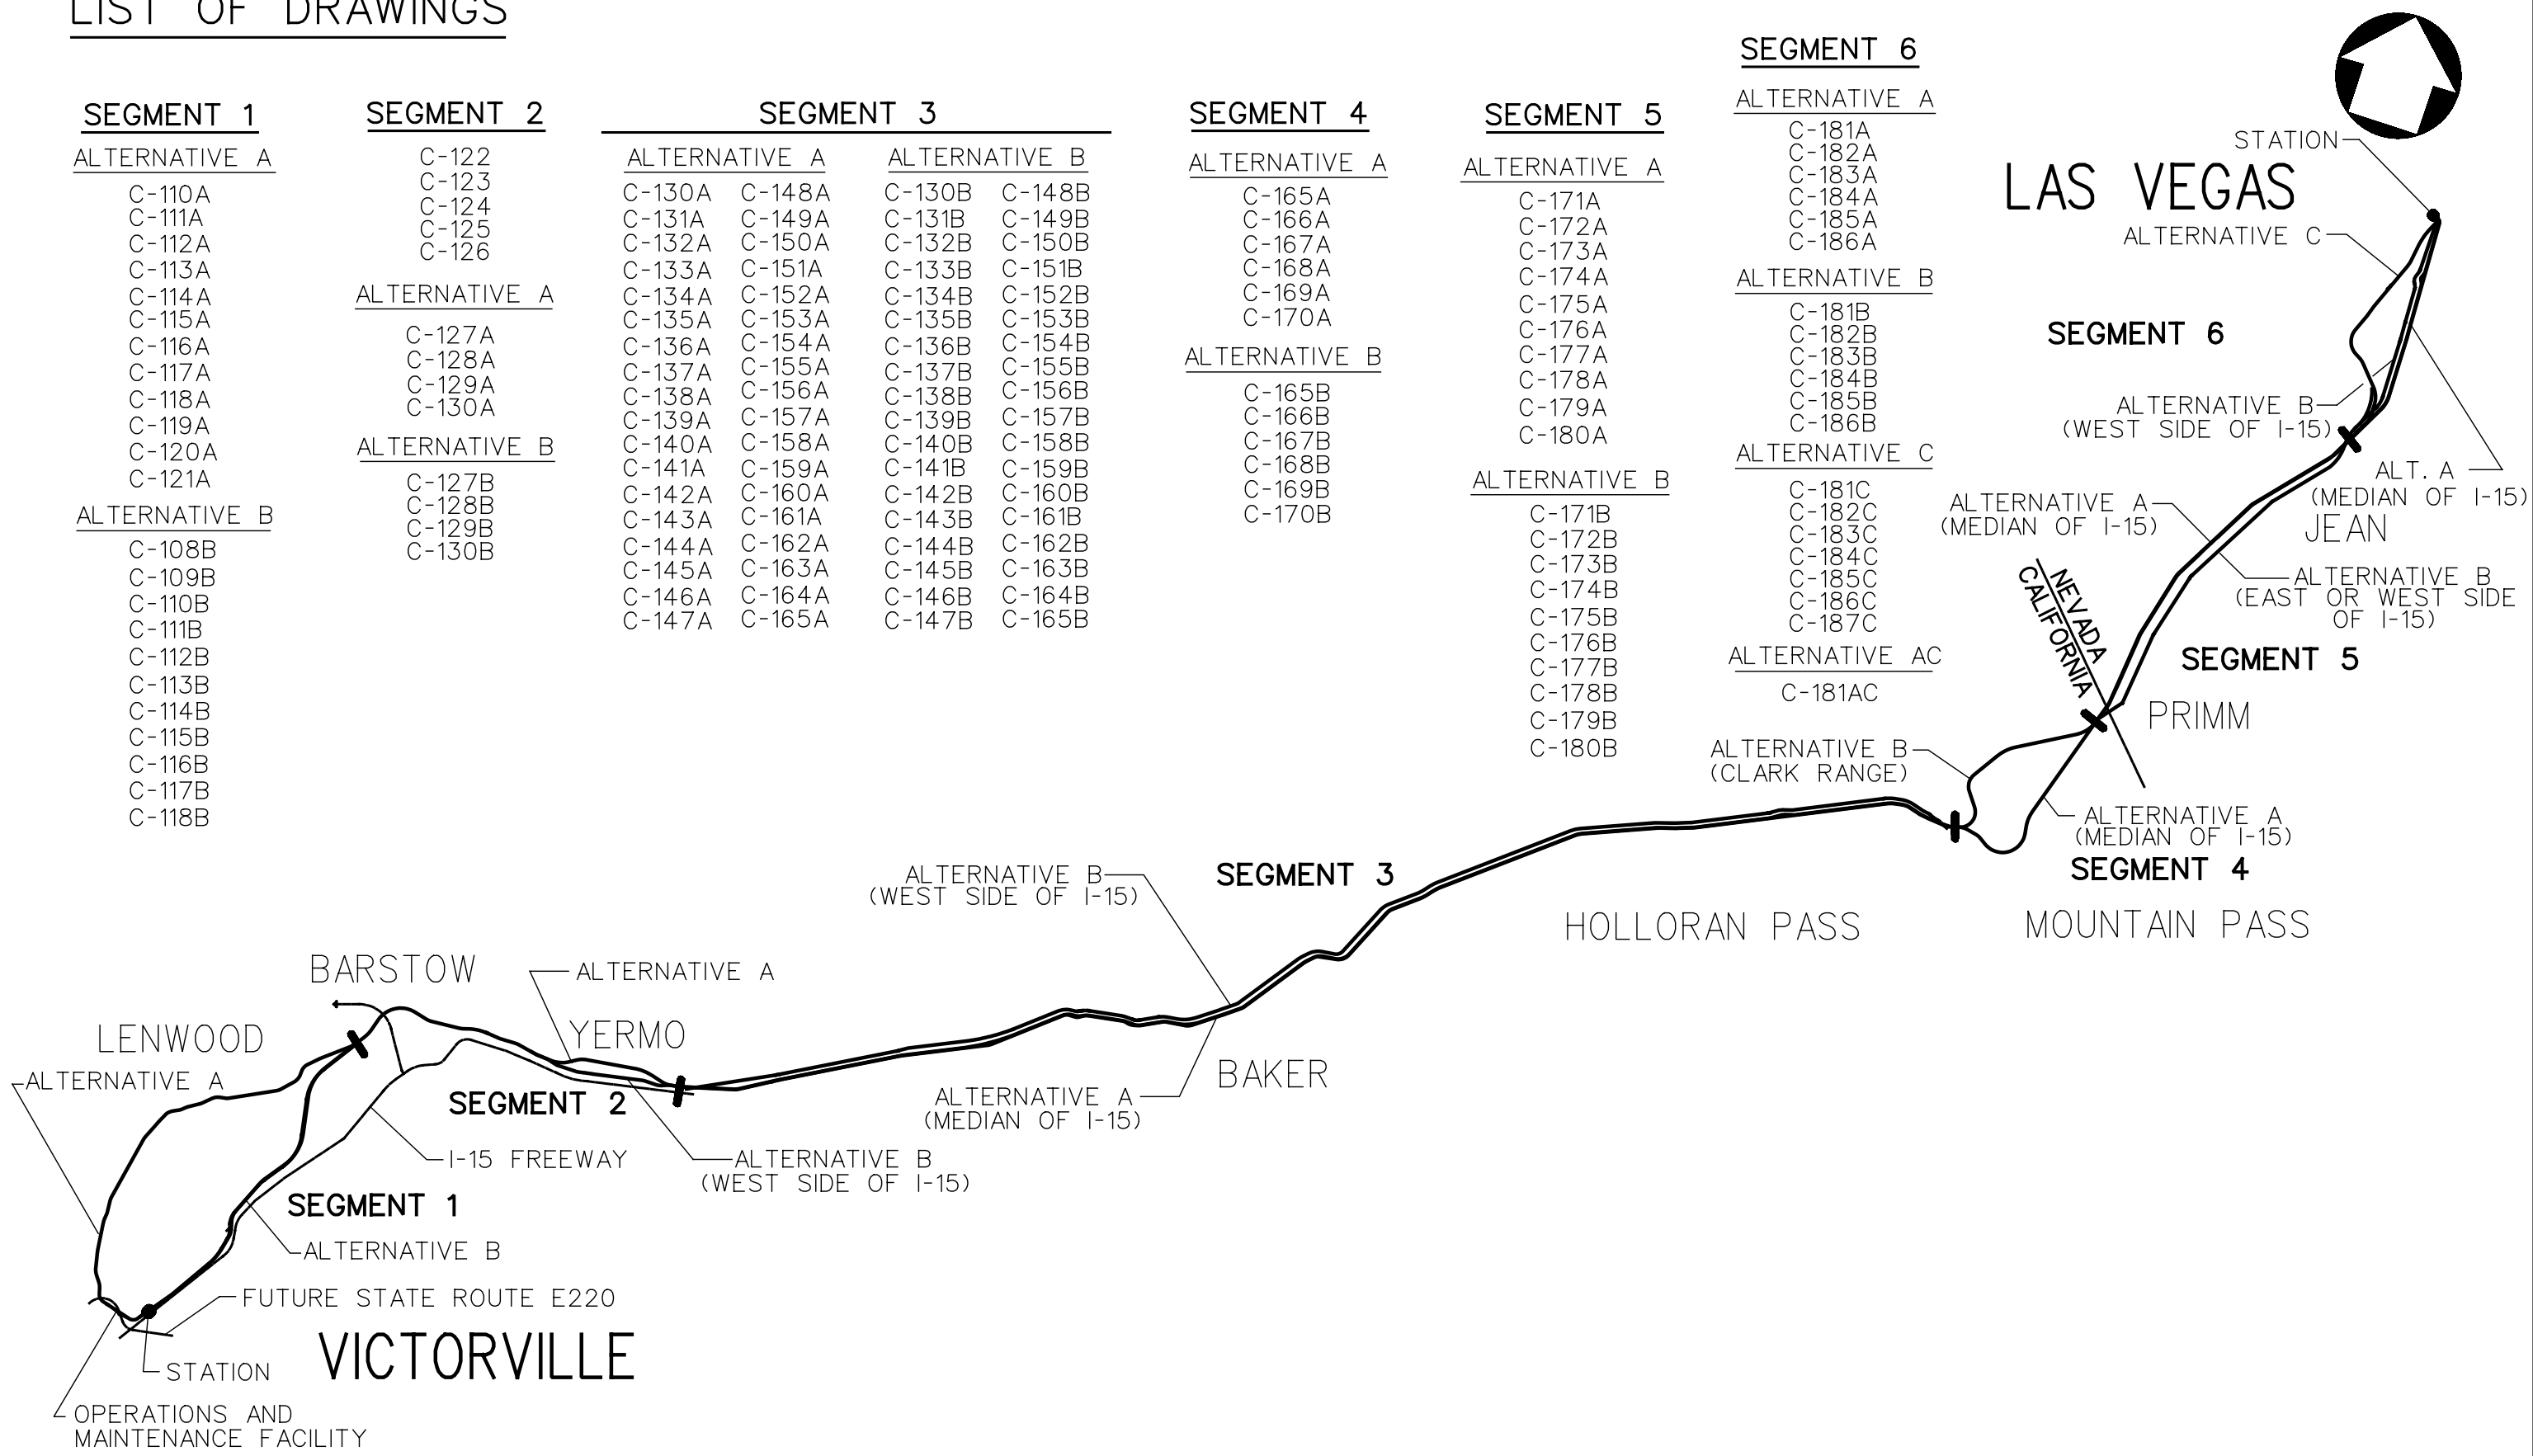

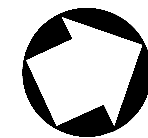


SEE C-180A
STA. 9230+00 - MATCH LINE

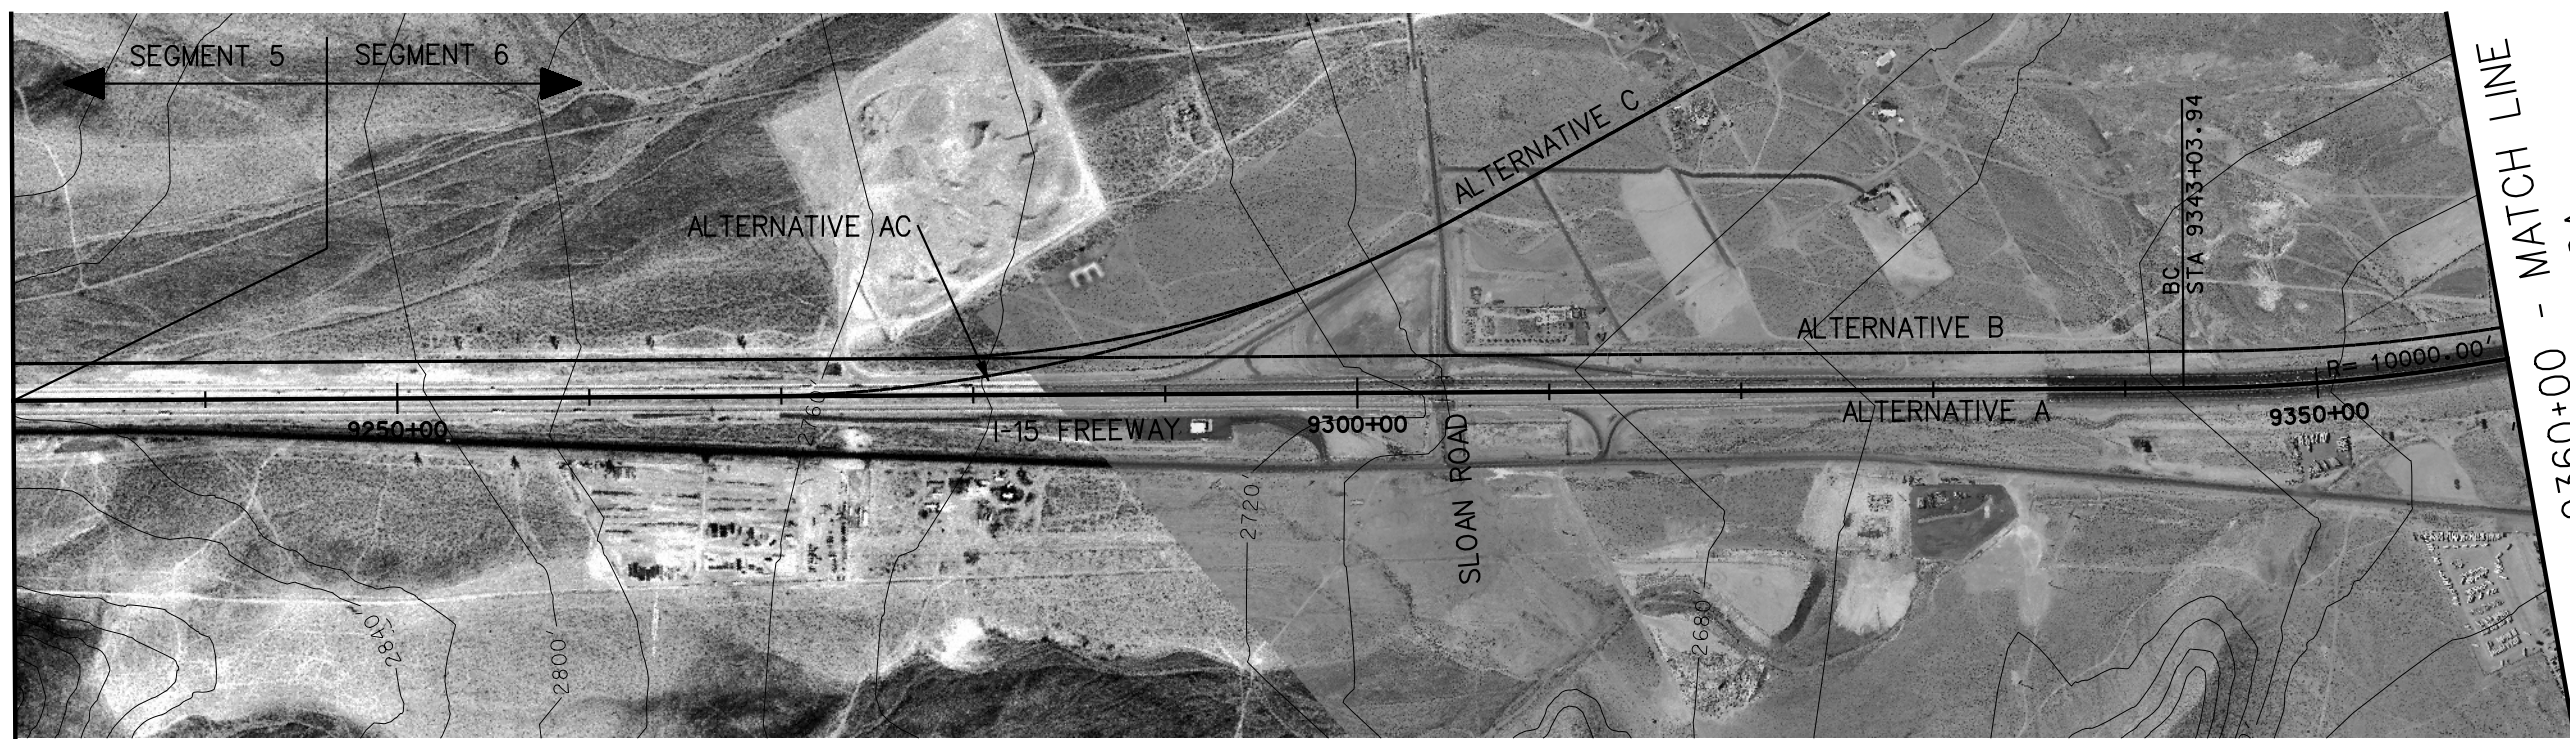

STA. 9360+00 - MATCH LINE
SEE C-182A

PLAN

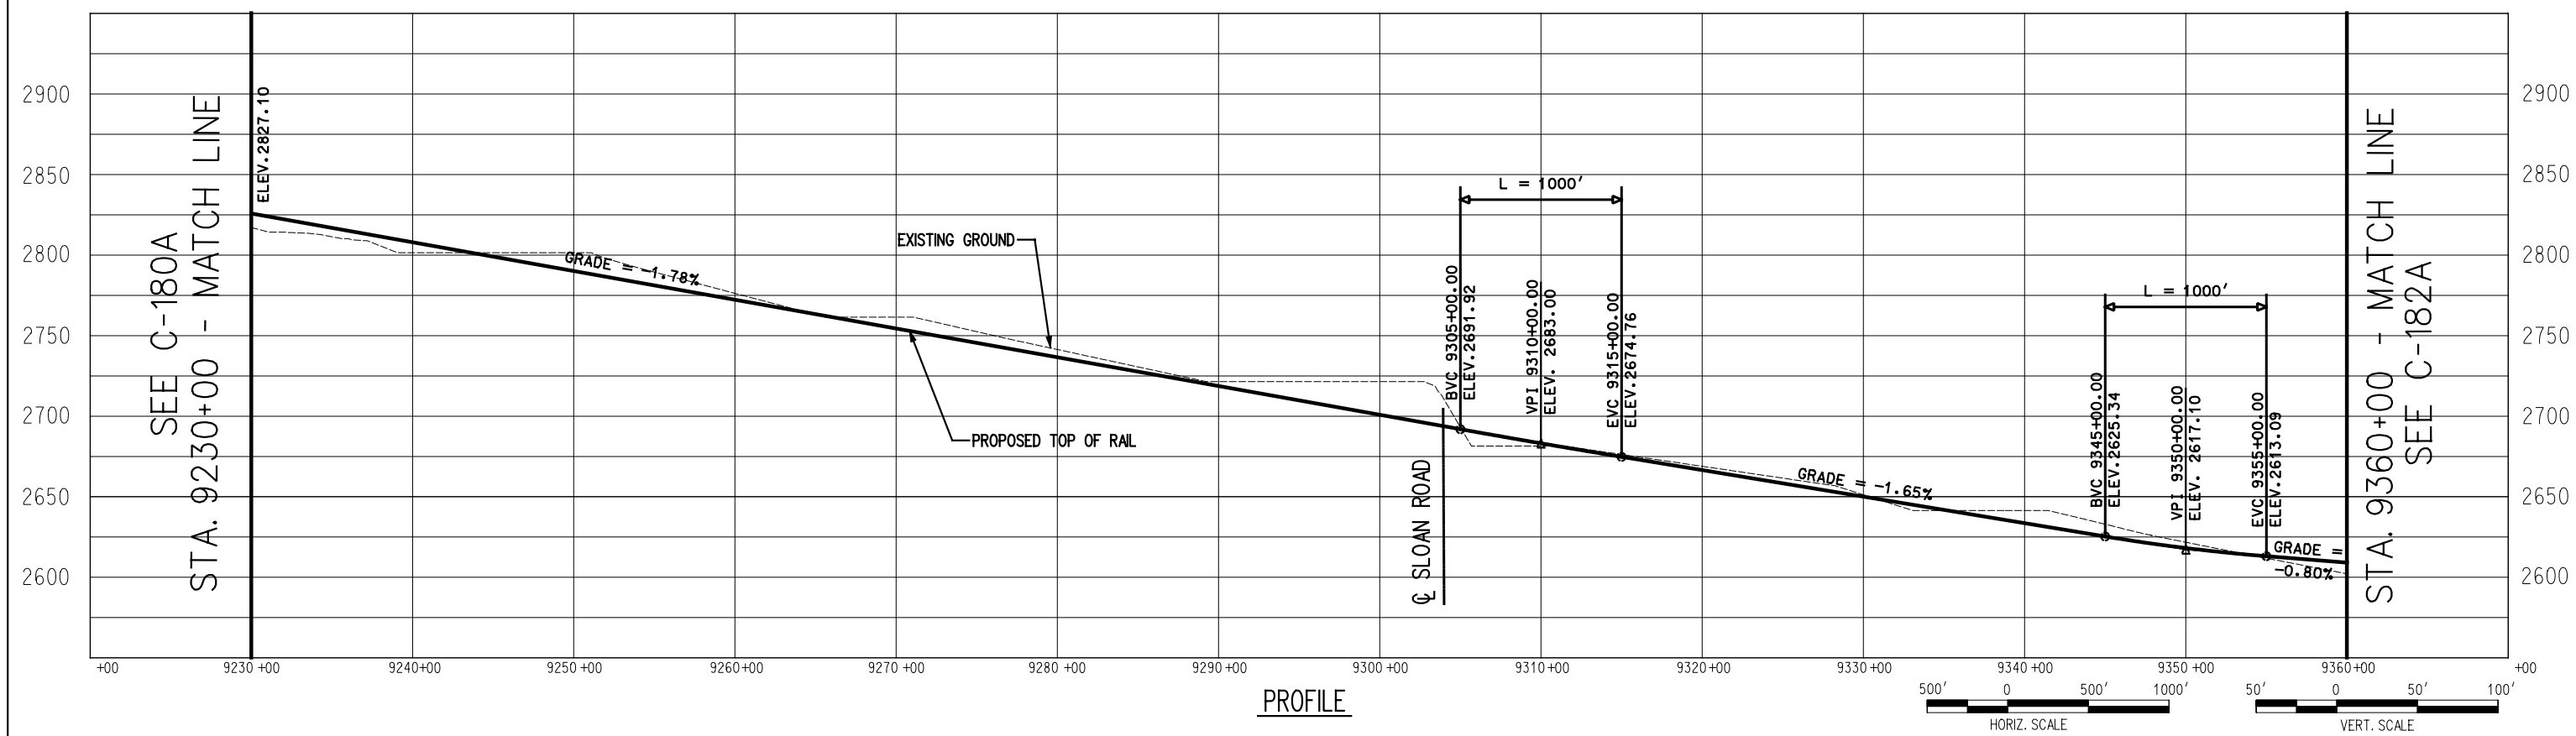

PROFILE


Korve Engineering
725 SOUTH FIGUEROA STREET, SUITE 2350
LOS ANGELES, CA 90017

CONFIDENTIAL


DESERTXPRESS

PRELIMINARY CONCEPTUAL ALIGNMENT
PLAN AND PROFILE
VICTORVILLE TO LAS VEGAS
STA 9230+00 TO STA 9360+00
SEGMENT 6, ALTERNATIVE A


205062G0
DRAWING NO. C-181A
DATE 11-17-06

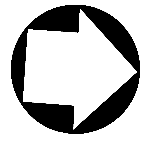


PLAN

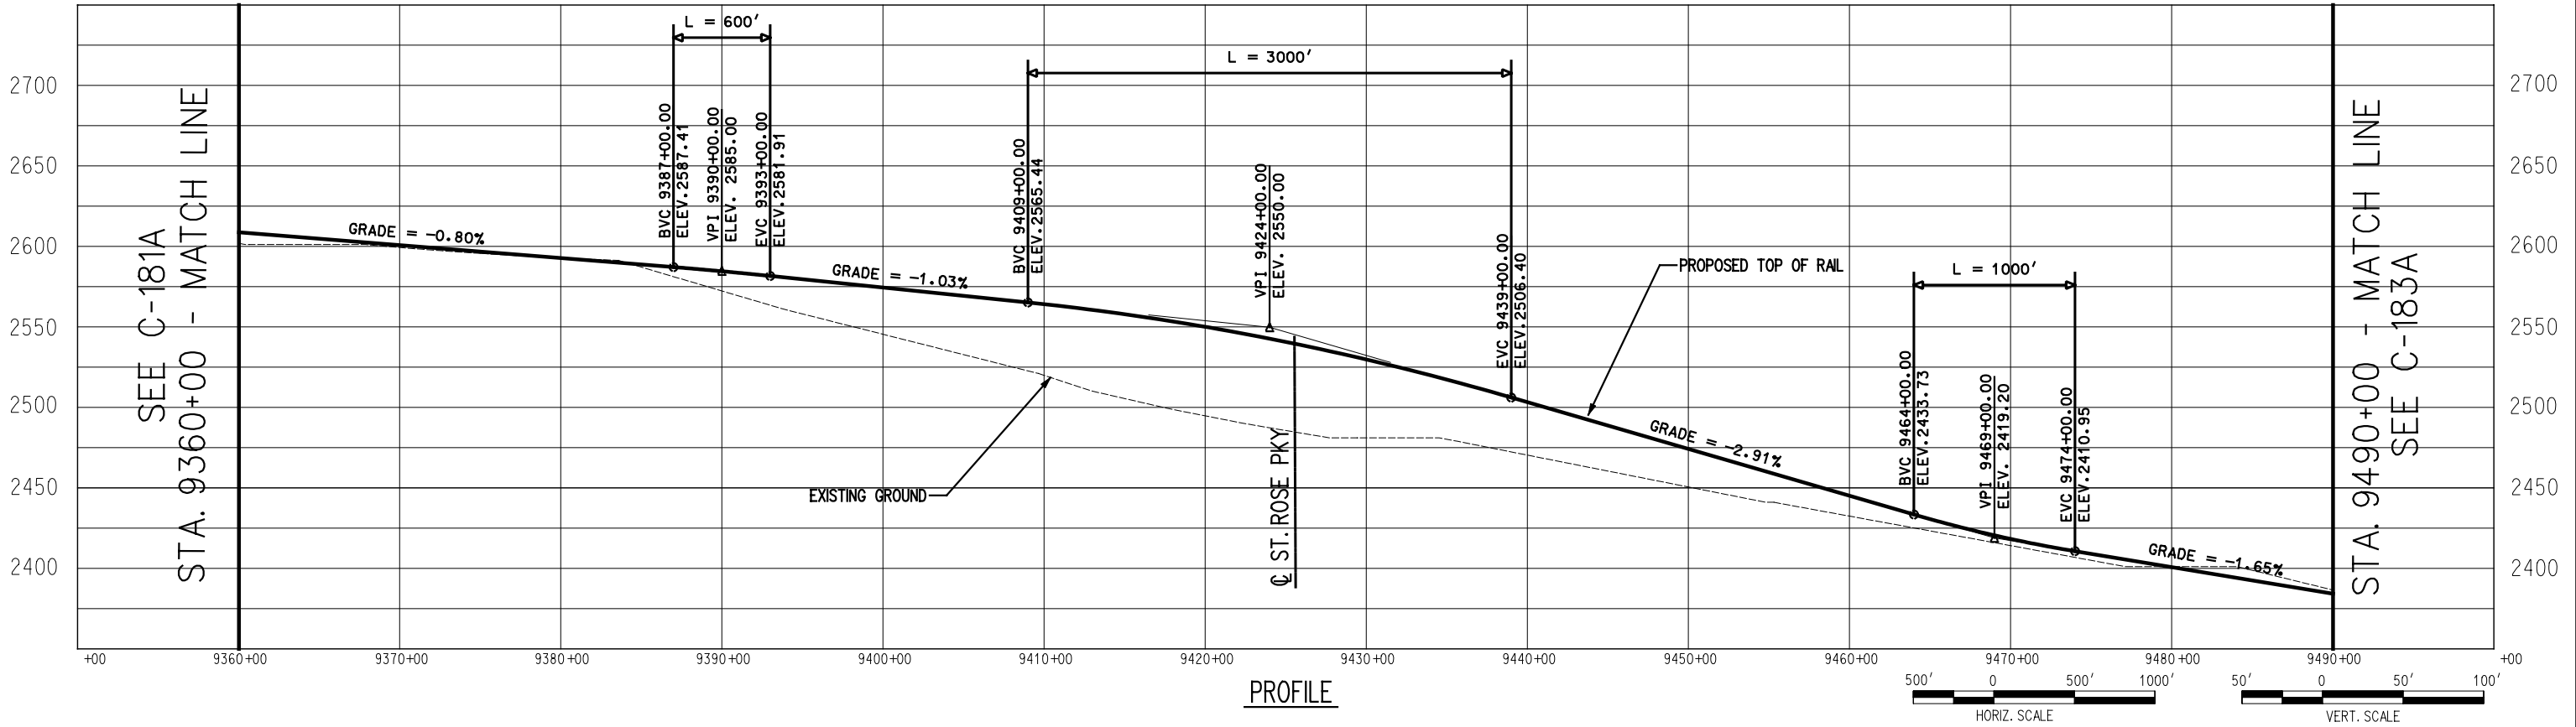

PROFILE

 

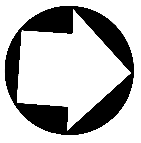


SEE C-182A
STA. 9490+00 - MATCH LINE



STA. 9620+00 - MATCH LINE
SEE C-184A

PLAN

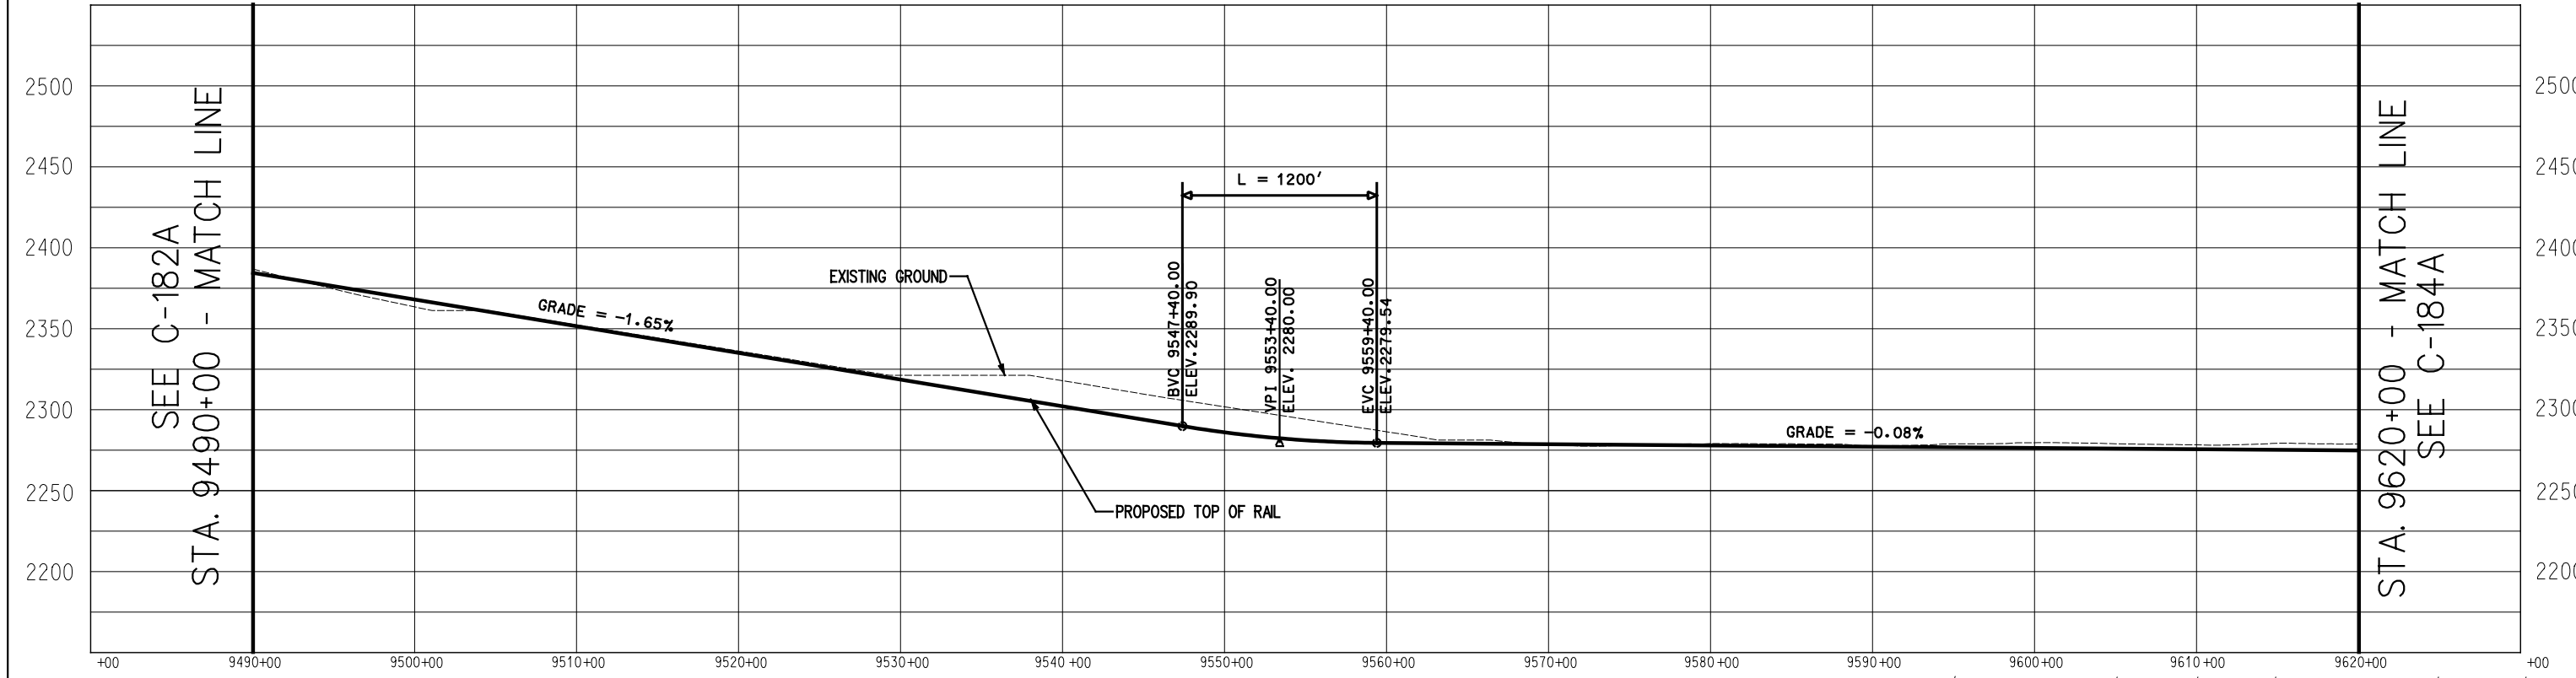

PROFILE




SEE C-182A
STA. 9490+00 - MATCH LINE


STA. 9620+00 - MATCH LINE
SEE C-184A




SEE C-183A
STA. 9620+00 - MATCH LINE

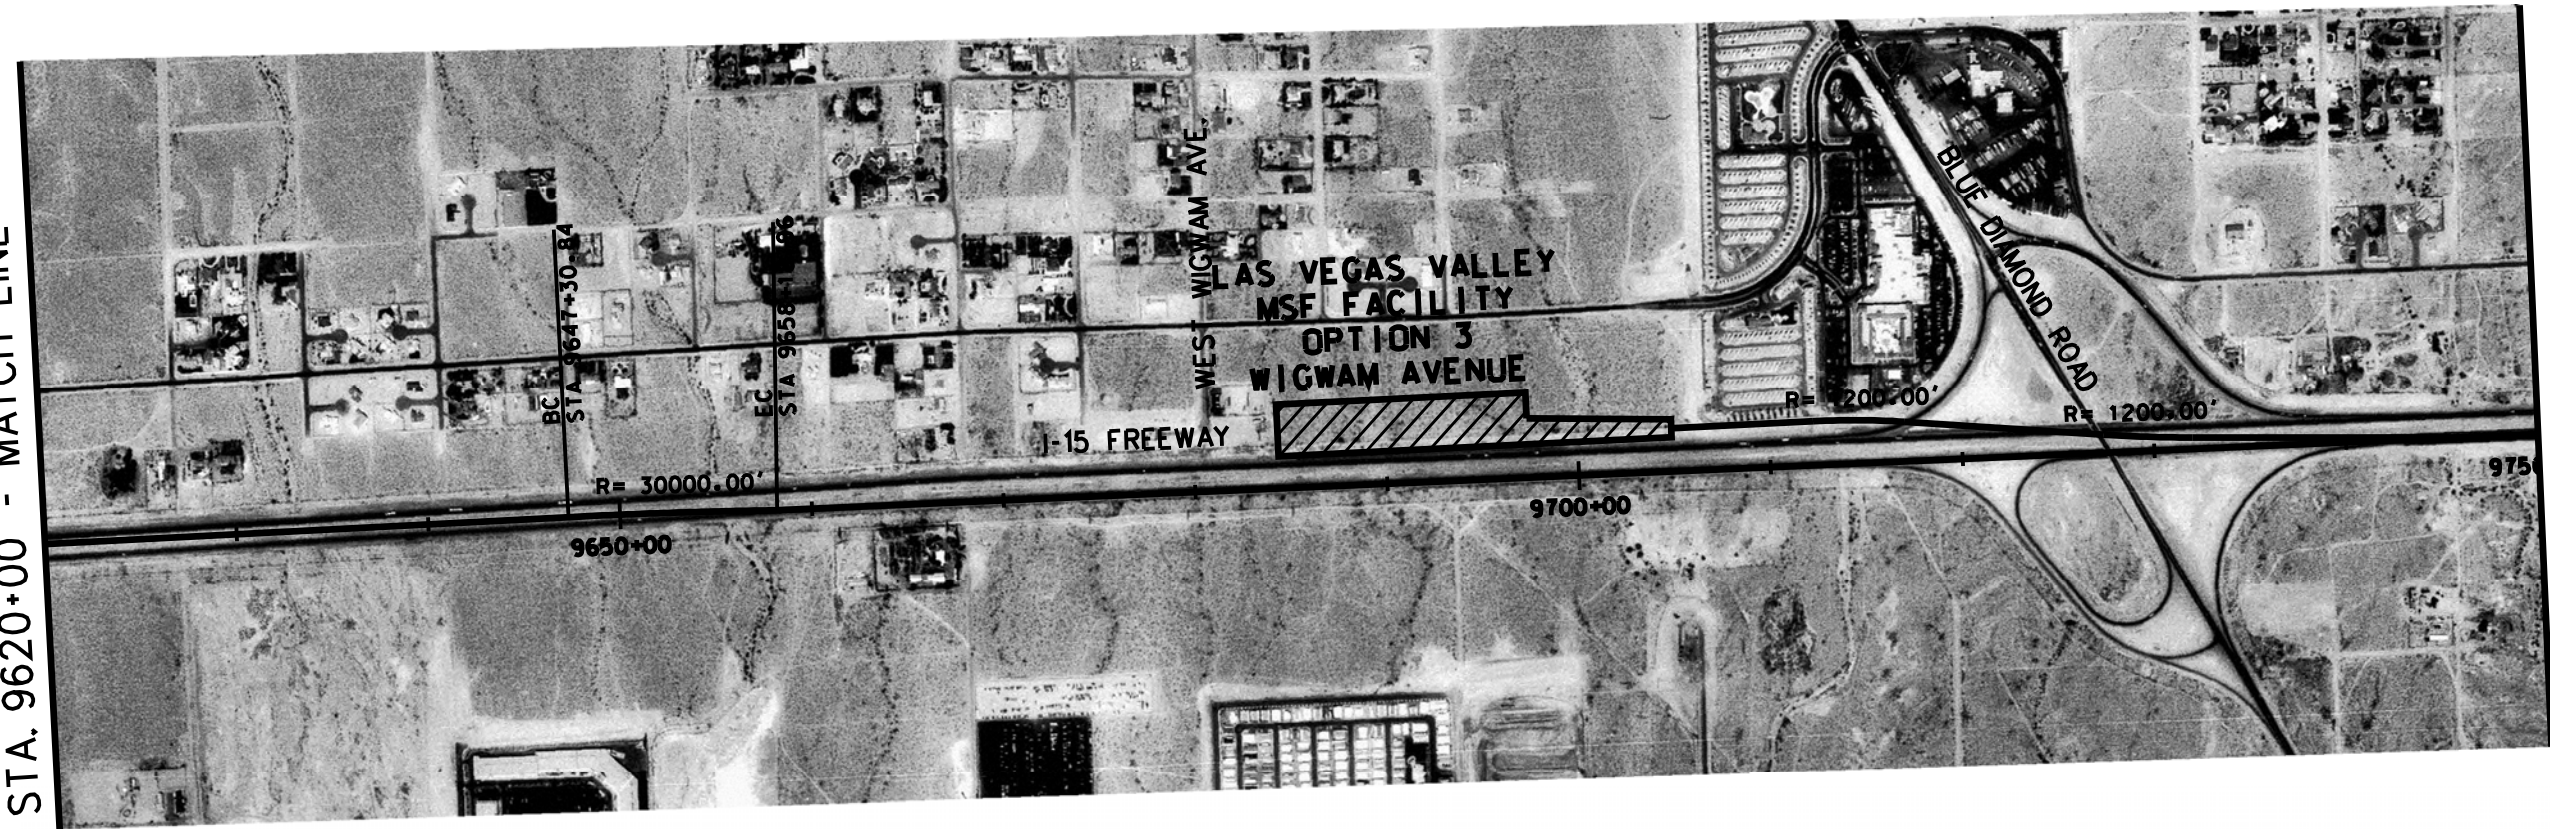


STA. 9750+00 - MATCH LINE
SEE C-185A

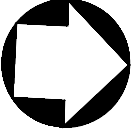


PLAN

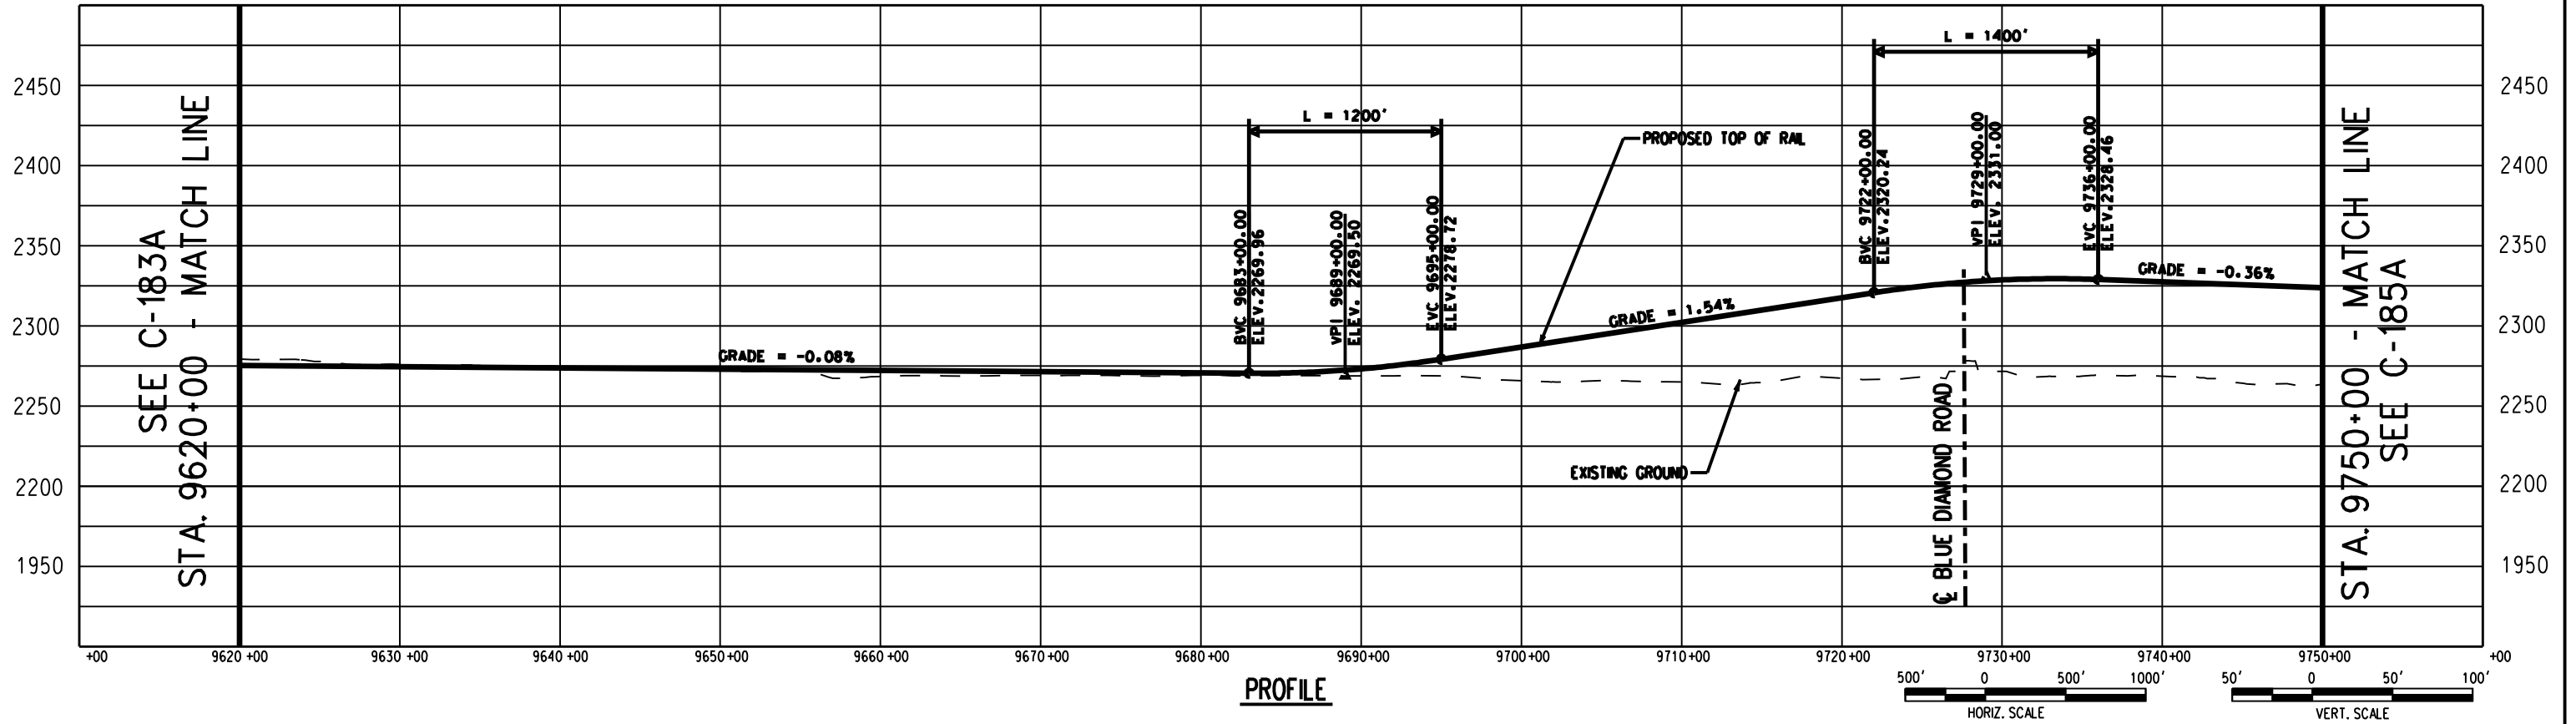

PROFILE

 

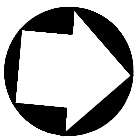


SEE C-184A
STA. 9750+00 - MATCH LINE



STA. 9880+00 - MATCH LINE
SEE C-186A

PLAN

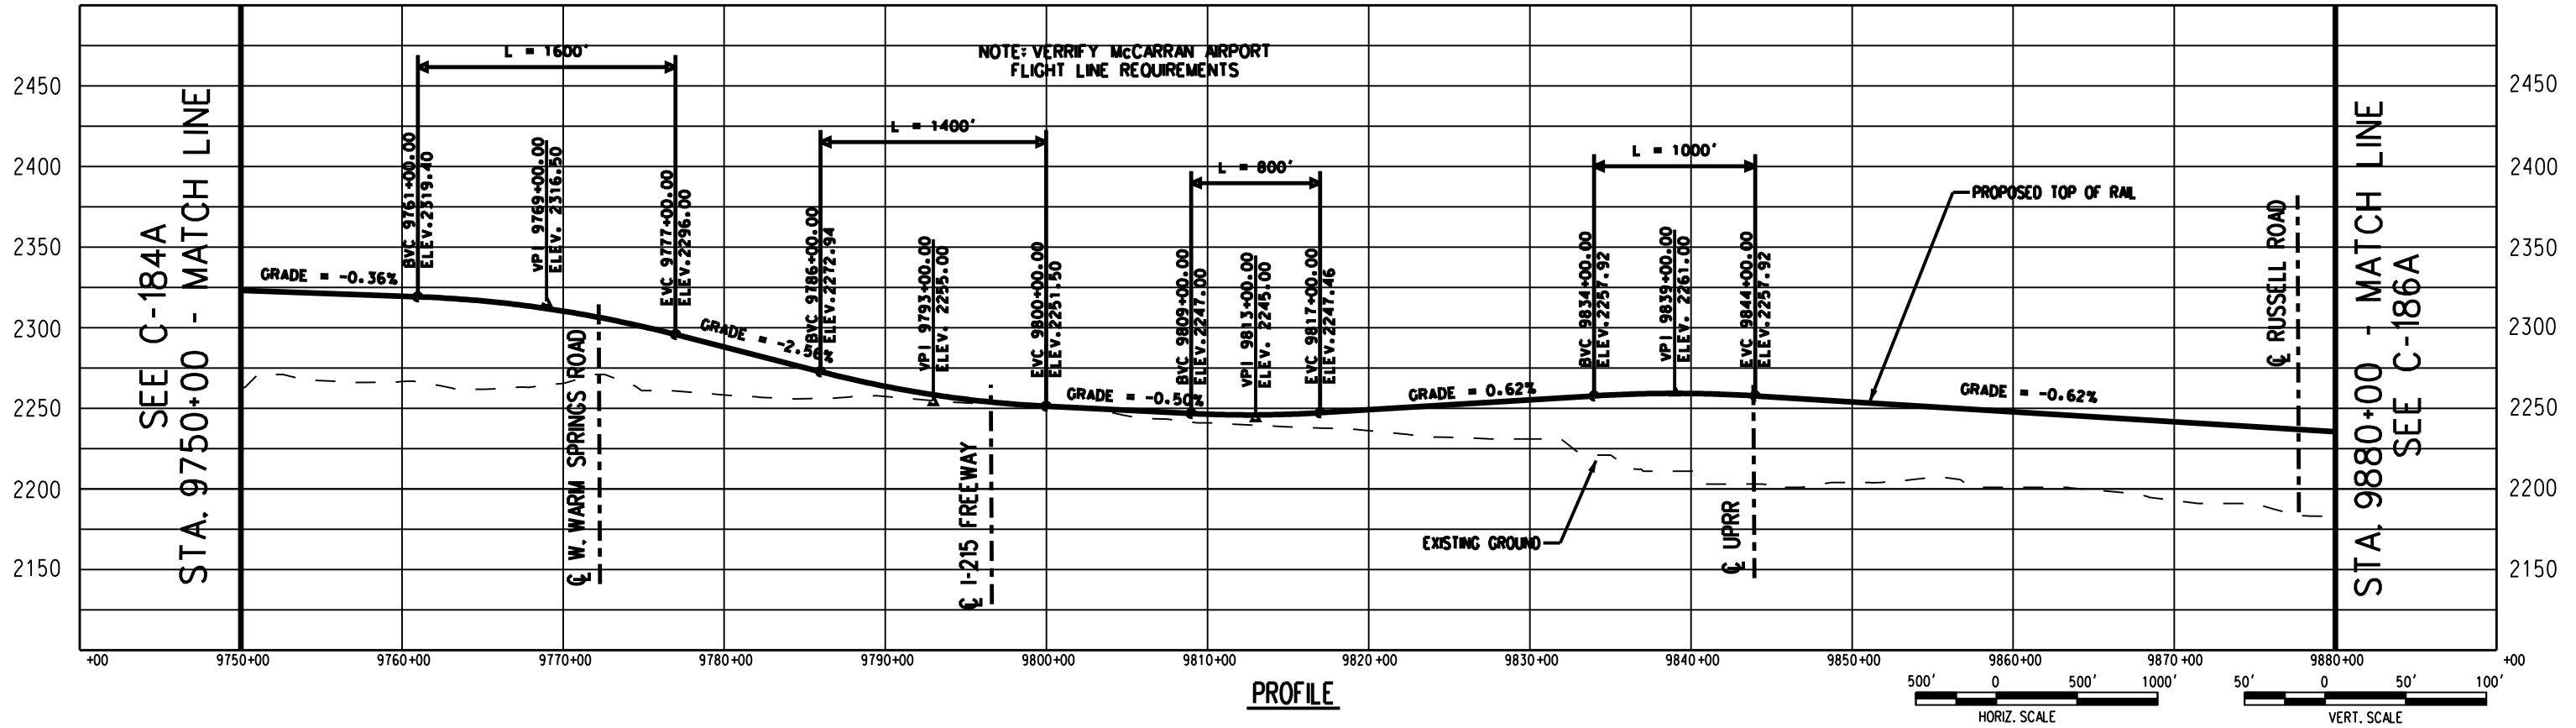

PROFILE

SEE C-184A
STA. 9750+00 - MATCH LINE

STA. 9880+00 - MATCH LINE
SEE C-186A



726 SOUTH FIGUEROA STREET, SUITE 2350
LOS ANGELES, CA 90017

CONFIDENTIAL

DESERTXPRESS

PRELIMINARY CONCEPTUAL ALIGNMENT
PLAN AND PROFILE
VICTORVILLE TO LAS VEGAS
STA 9750+00 TO STA 9880+00
SEGMENT 6, ALTERNATIVE A

205062G0


DRAWING NO. C-185A

REV.


DATE 03-05-08




SEGMENT 6 SEGMENT 7

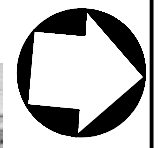


SEE C-185A
STA. 9880+00 - MATCH LINE

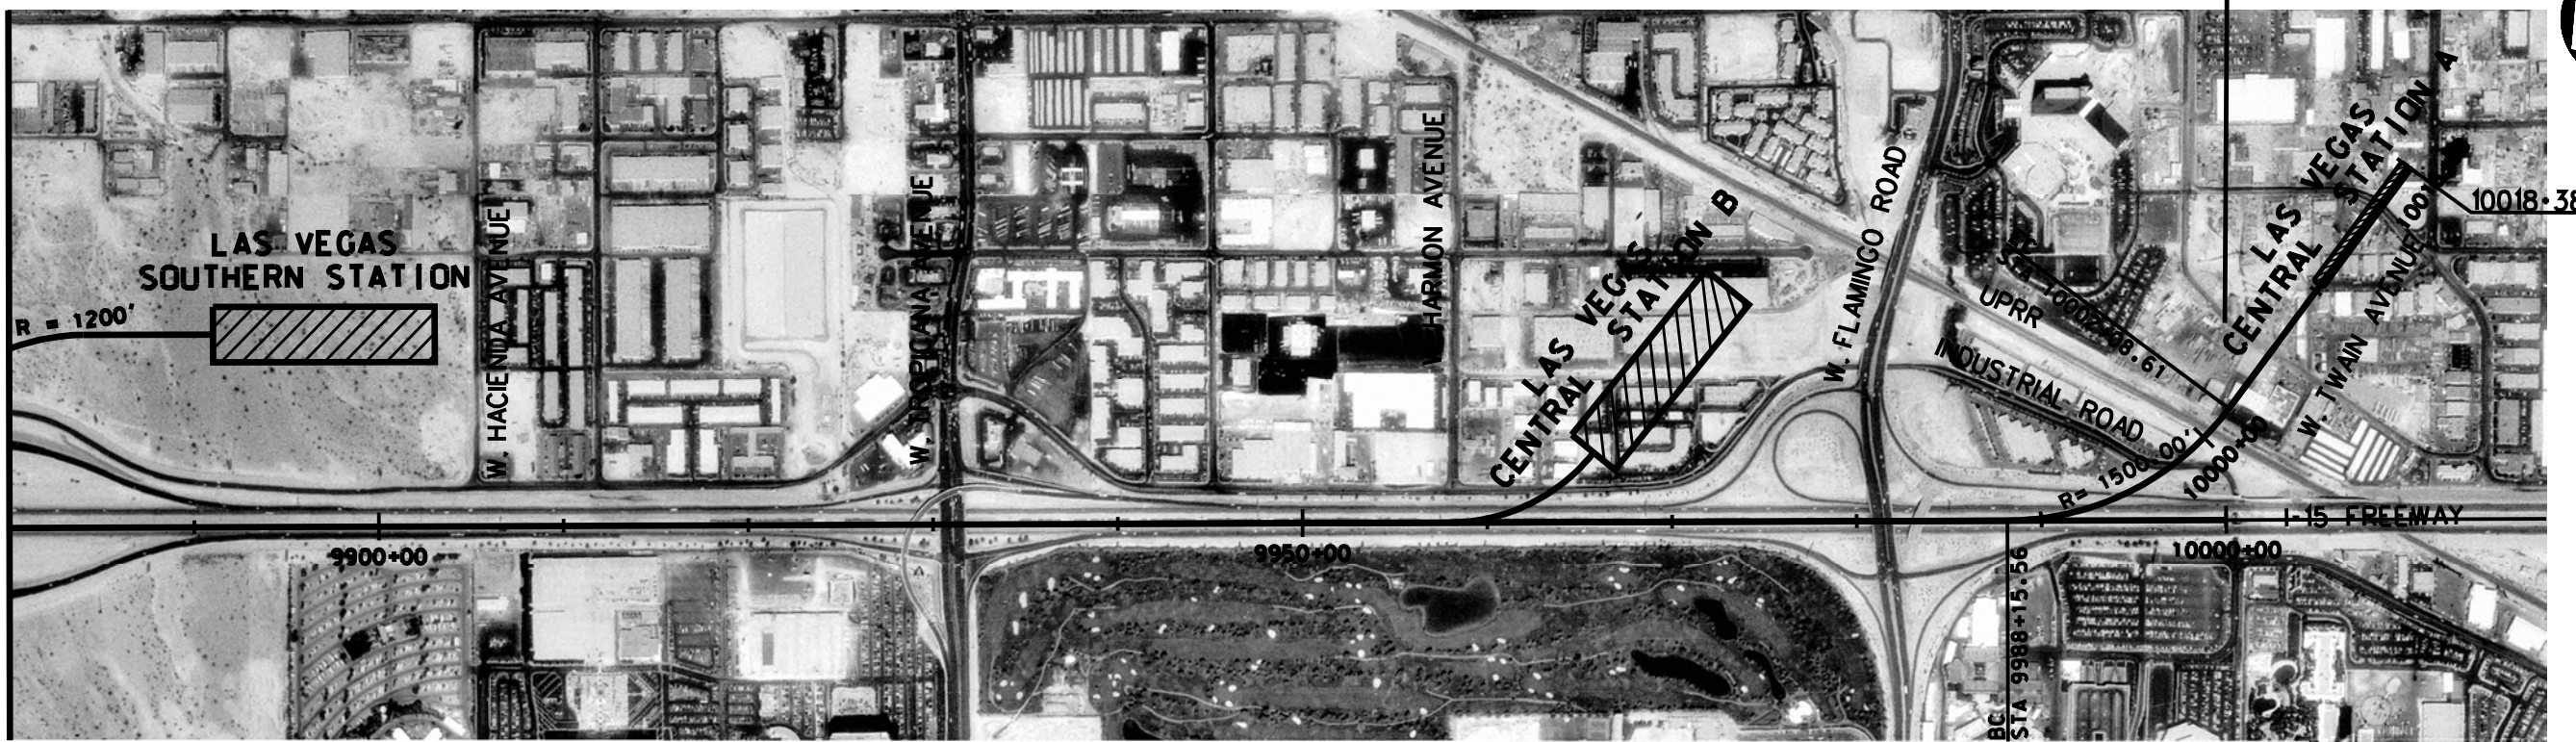


PLAN

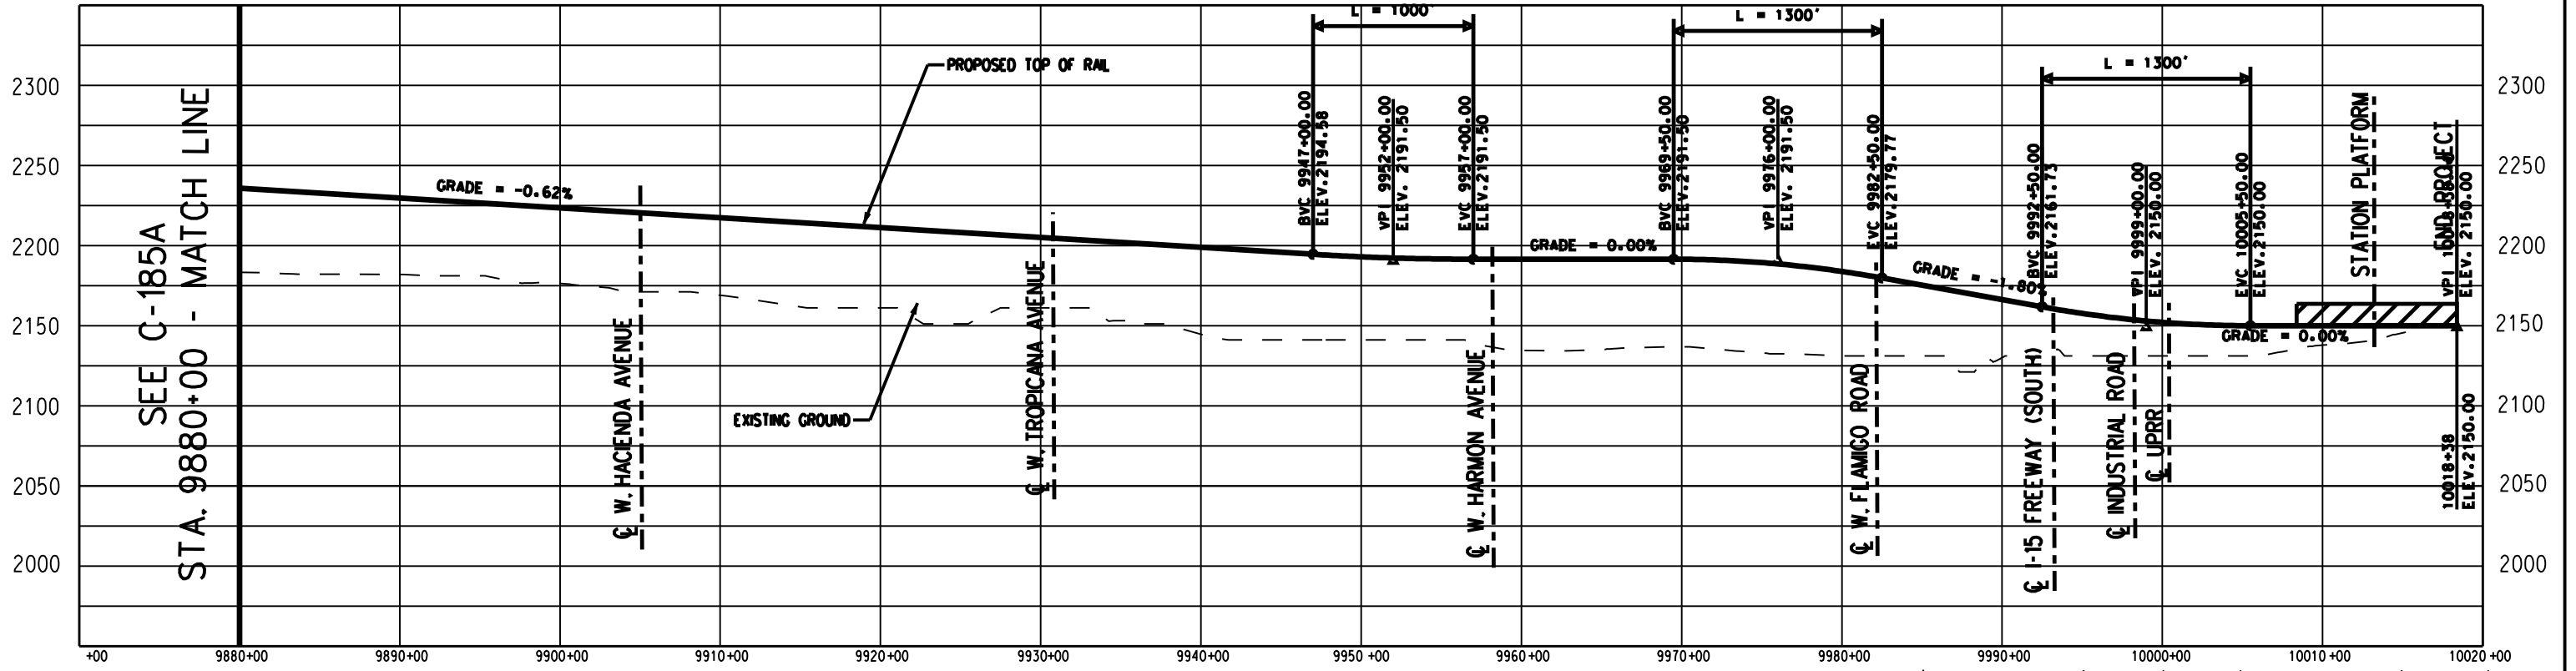

PROFILE

 


SEE C-180B
STA. 9230+00 - MATCH LINE

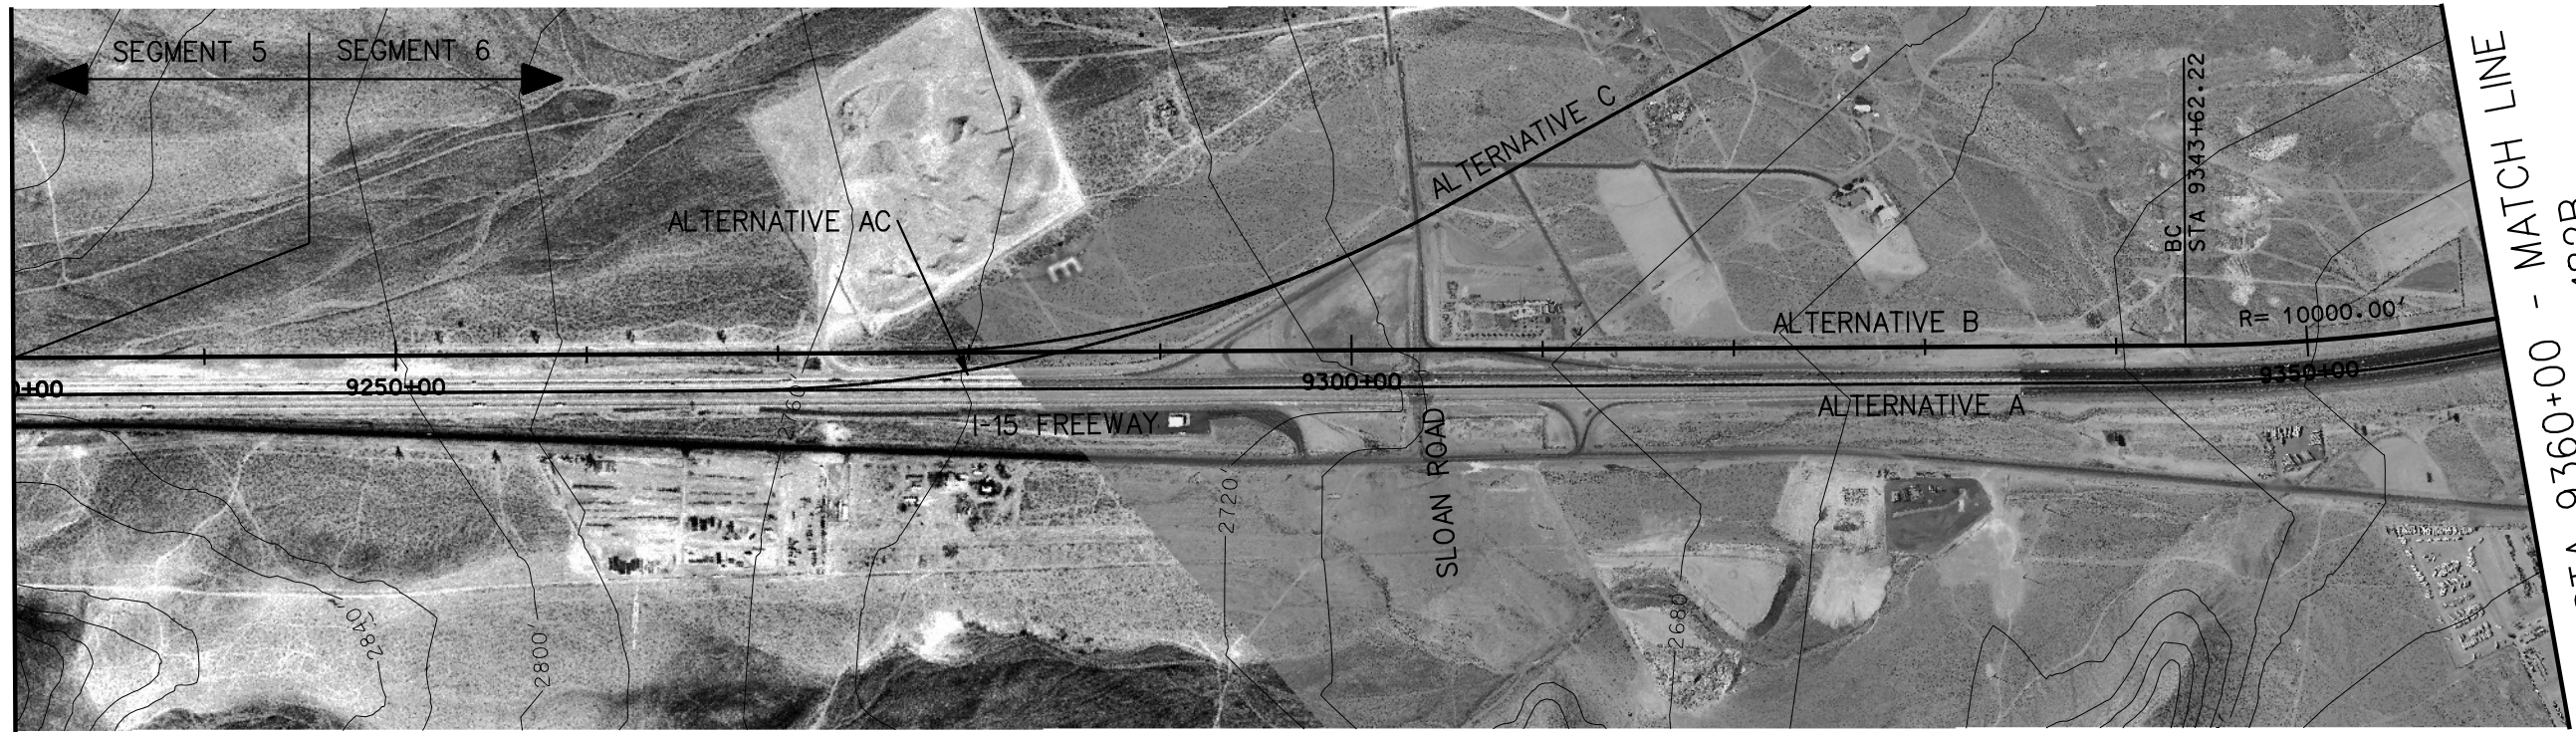


STA. 9360+00 - MATCH LINE
SEE C-182B

PLAN

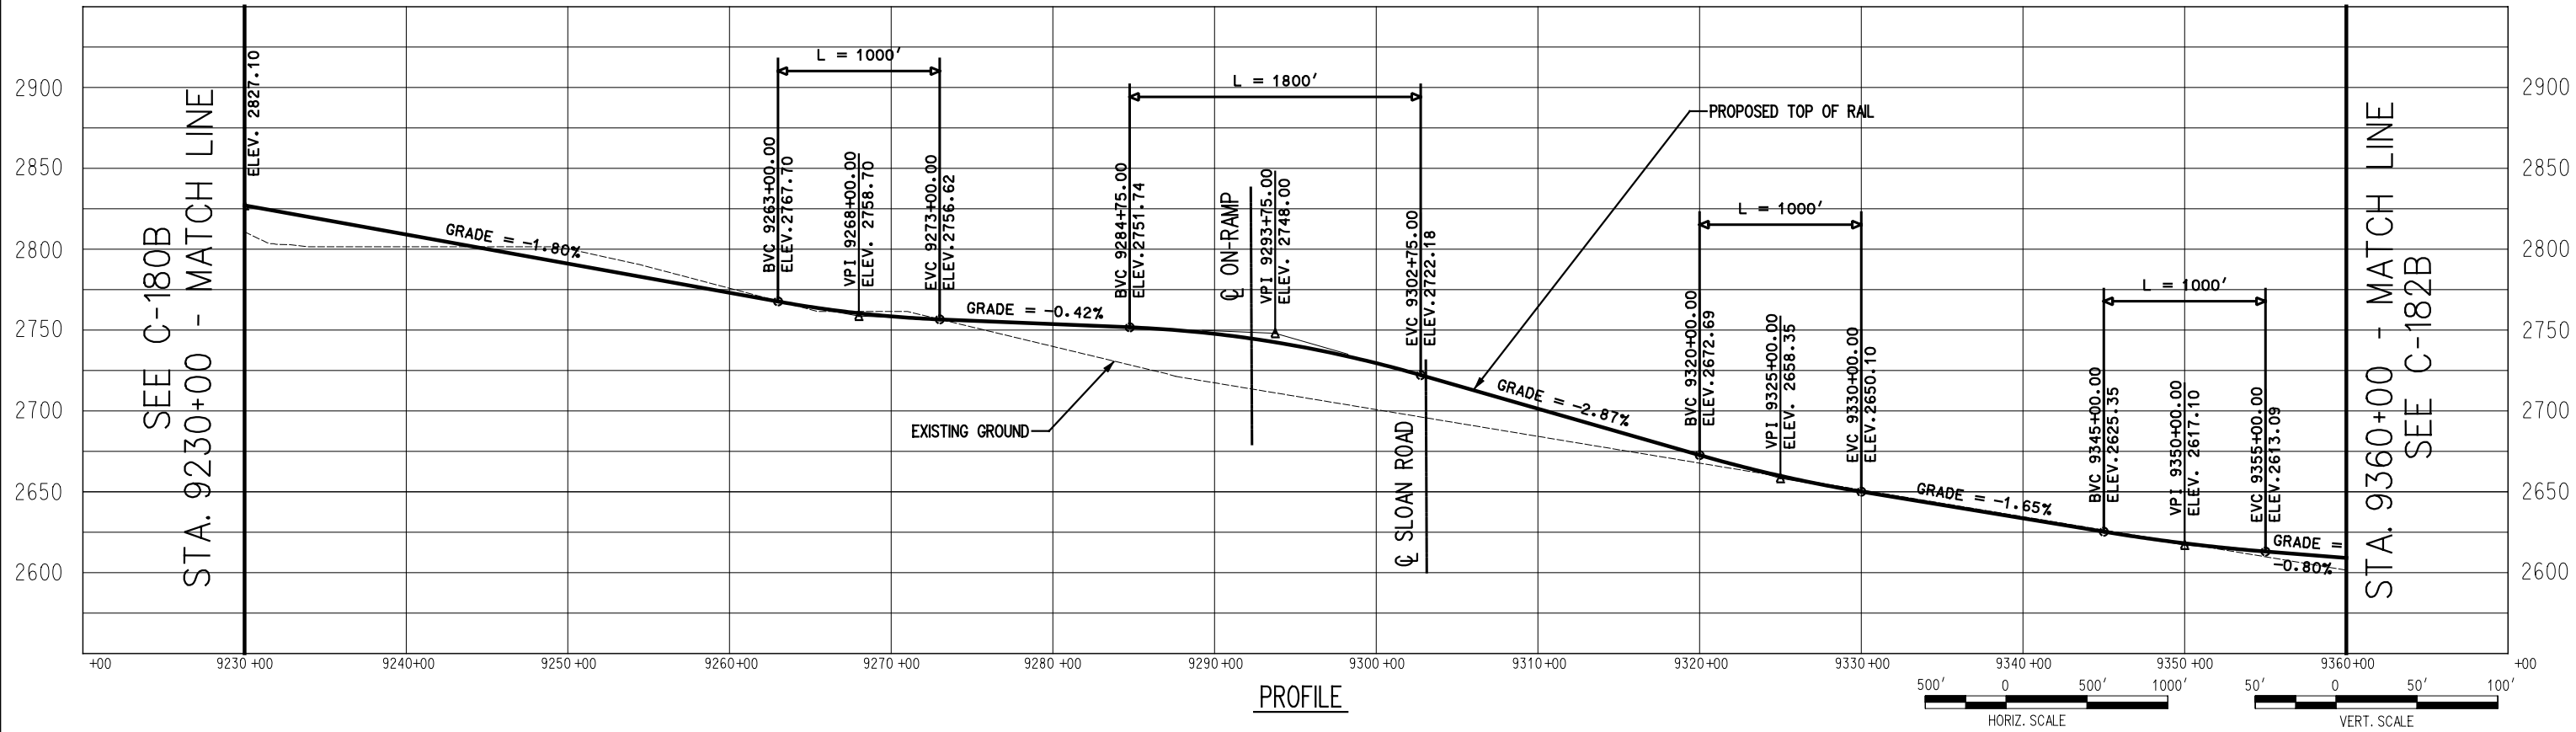


PROFILE

 




STA. 9360+00 - MATCH LINE
SEE C-181B

STA. 9490+00 - MATCH LINE
SEE C-183B

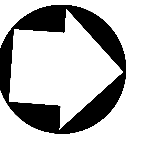


PLAN

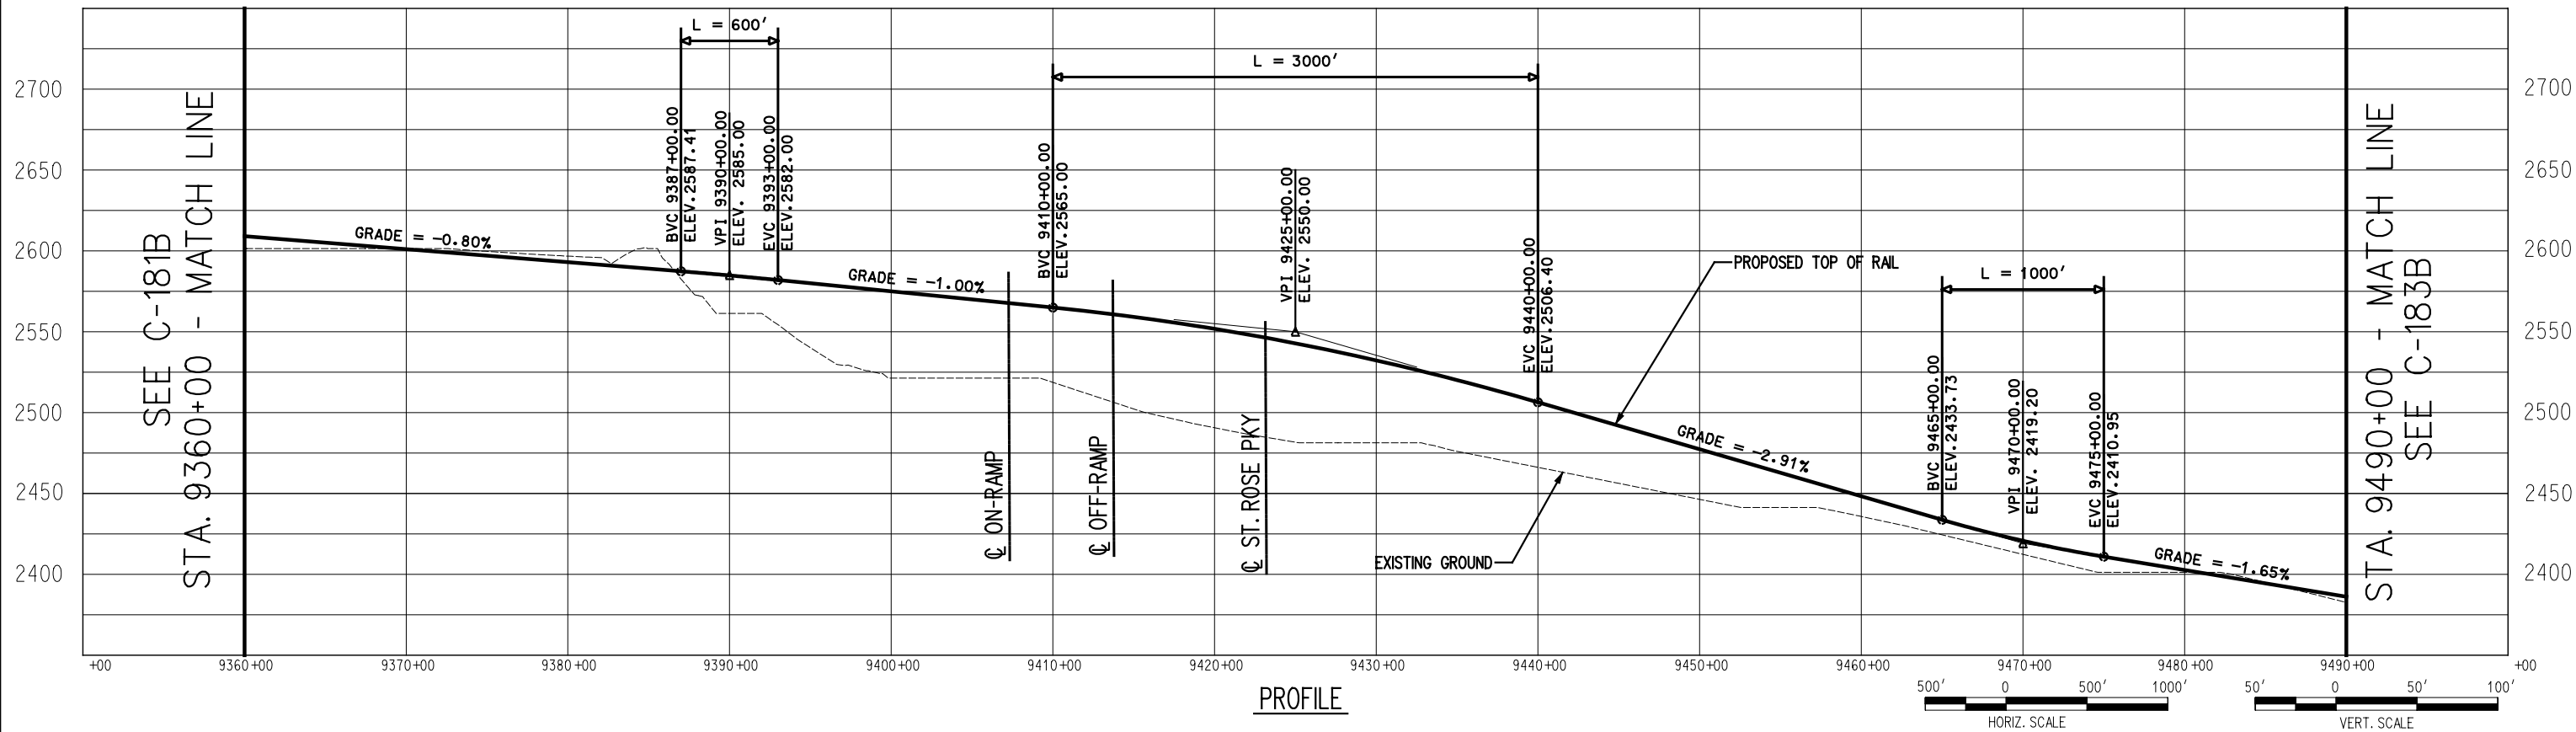

STA. 9360+00 - MATCH LINE
SEE C-181B

STA. 9490+00 - MATCH LINE
SEE C-183B

PROFILE

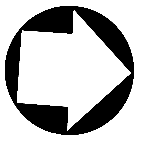


SEE C-182B
STA. 9490+00 - MATCH LINE




STA. 9620+00 - MATCH LINE
SEE C-184B

PLAN

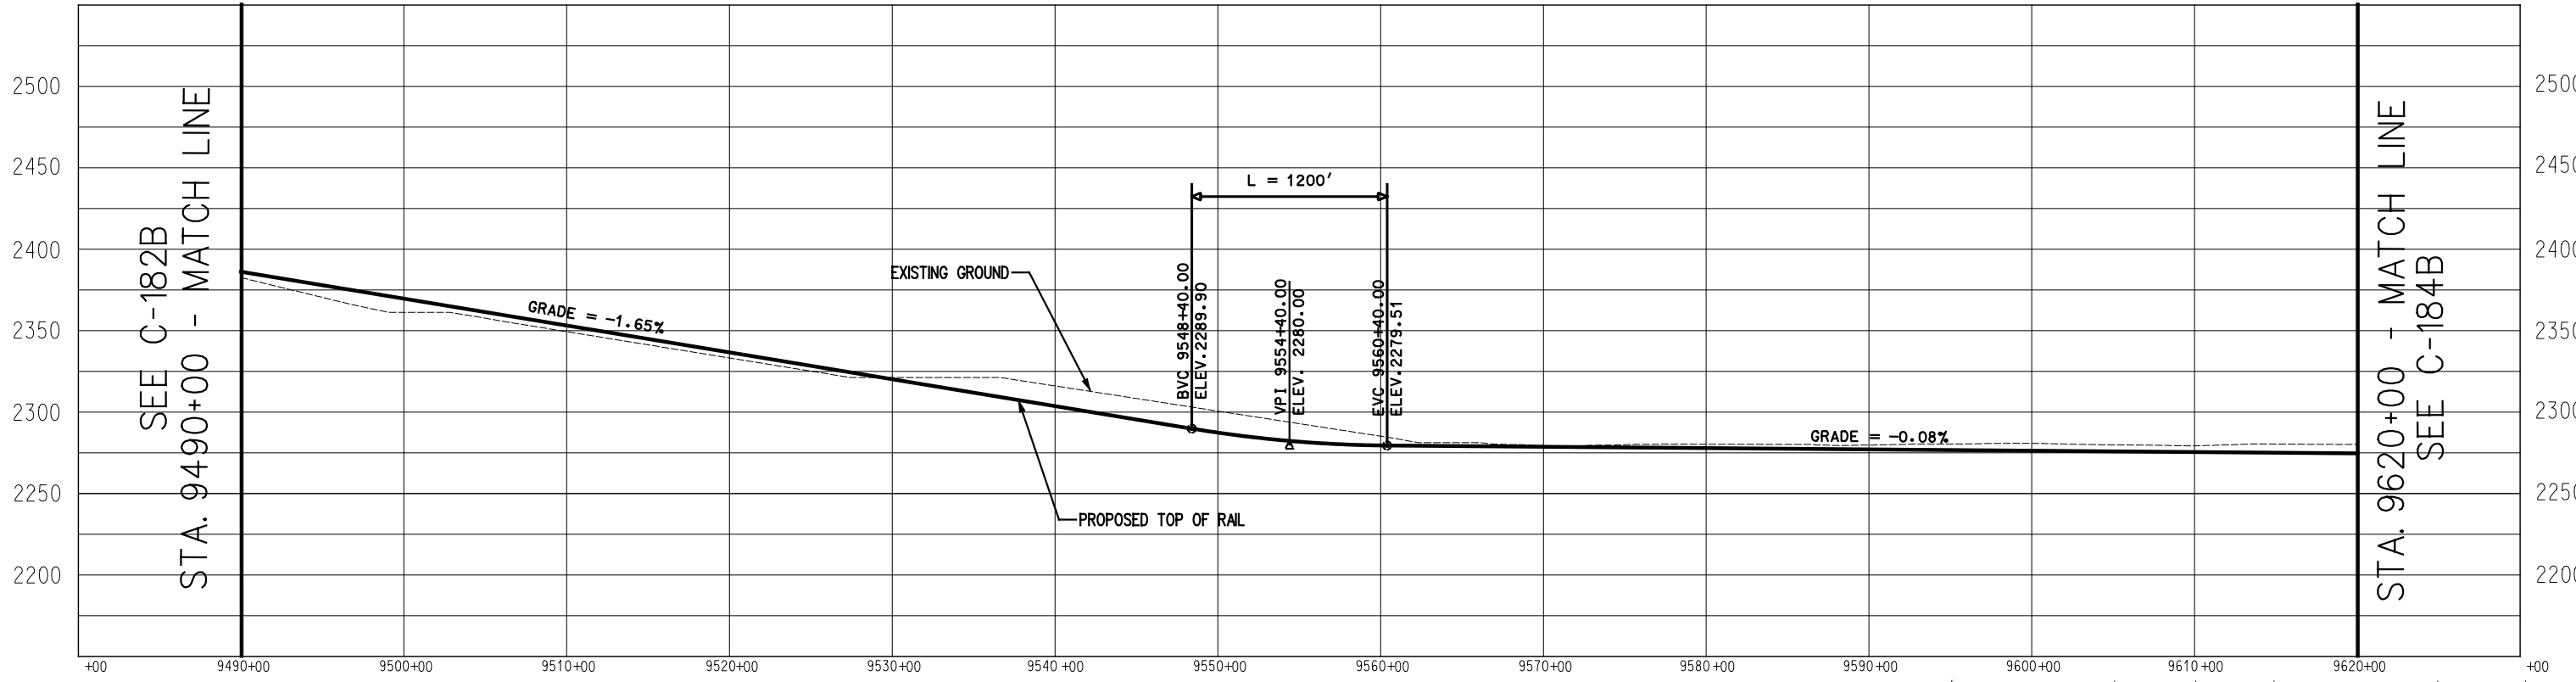


PROFILE

 





SEE C-183B
STA. 9620+00 - MATCH LINE

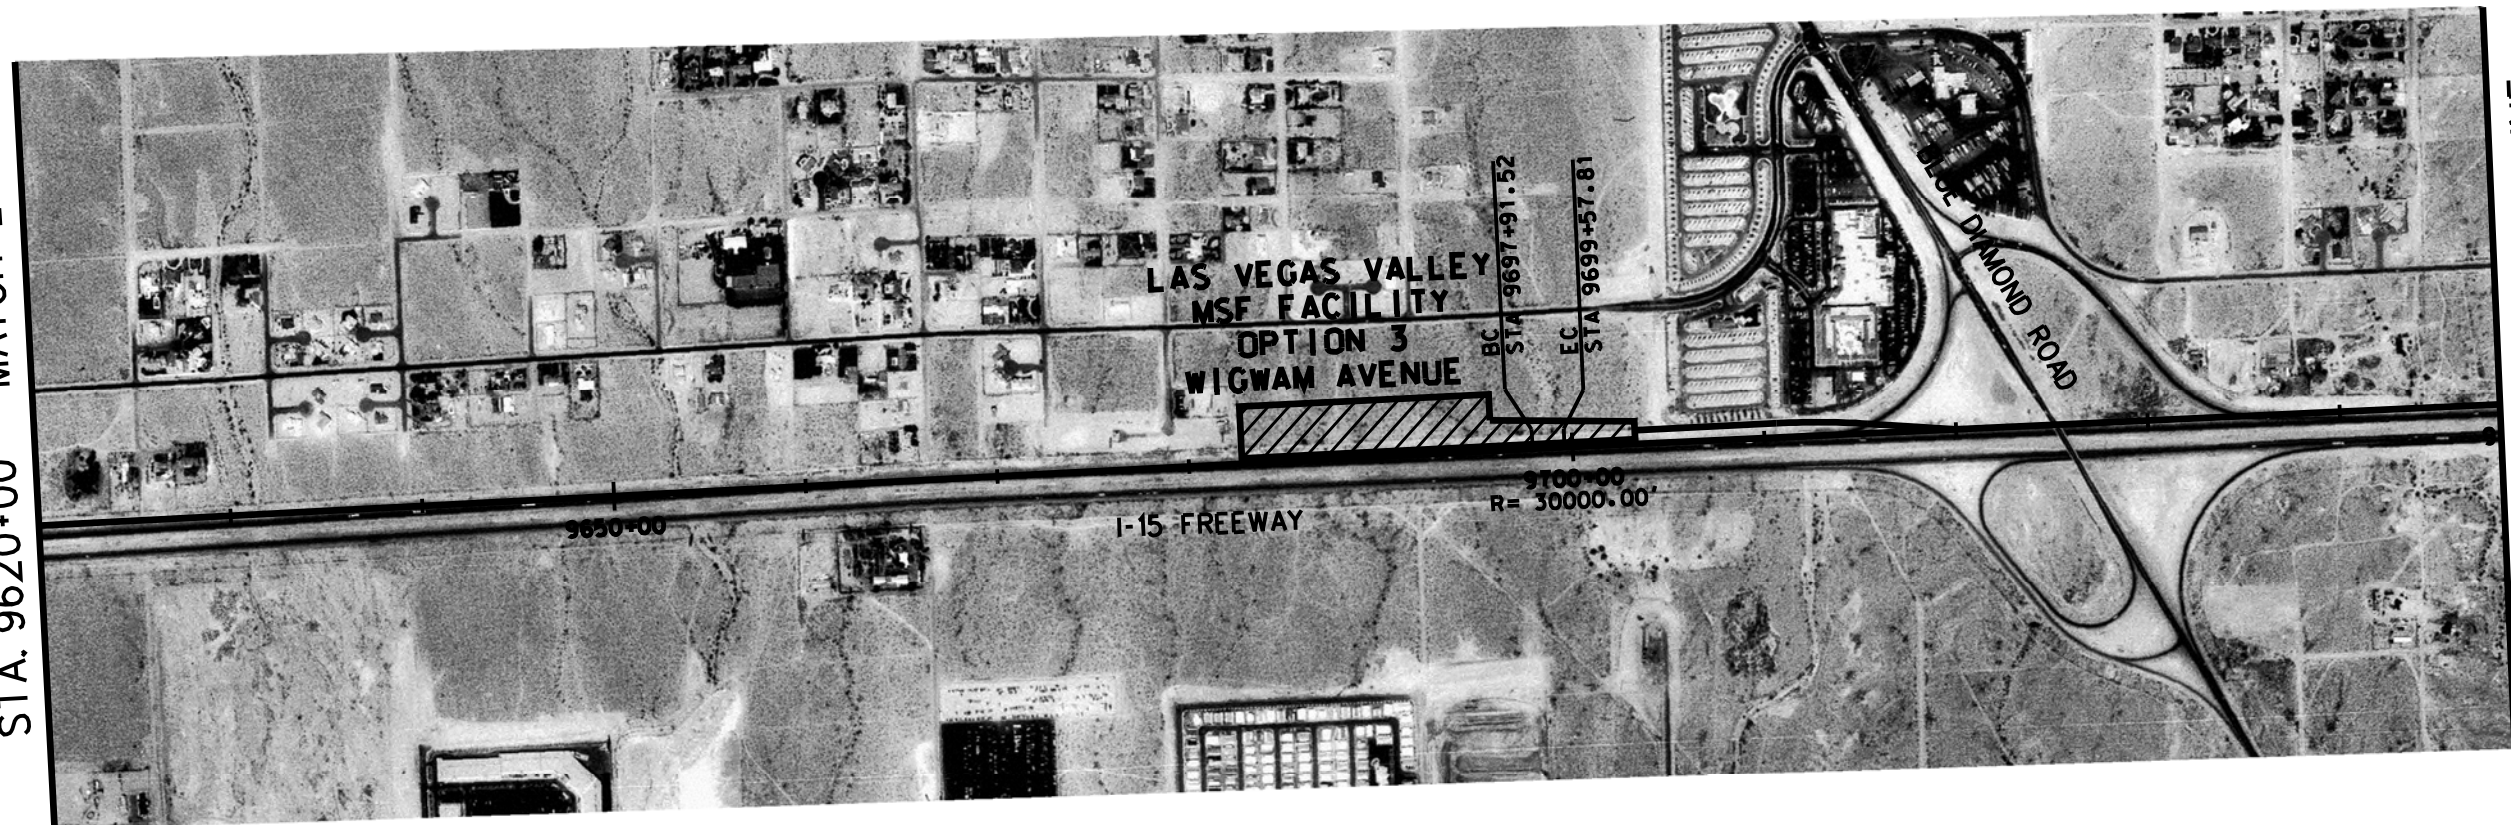

STA. 9750+00 - MATCH LINE
SEE C-185B

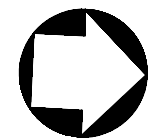

PLAN

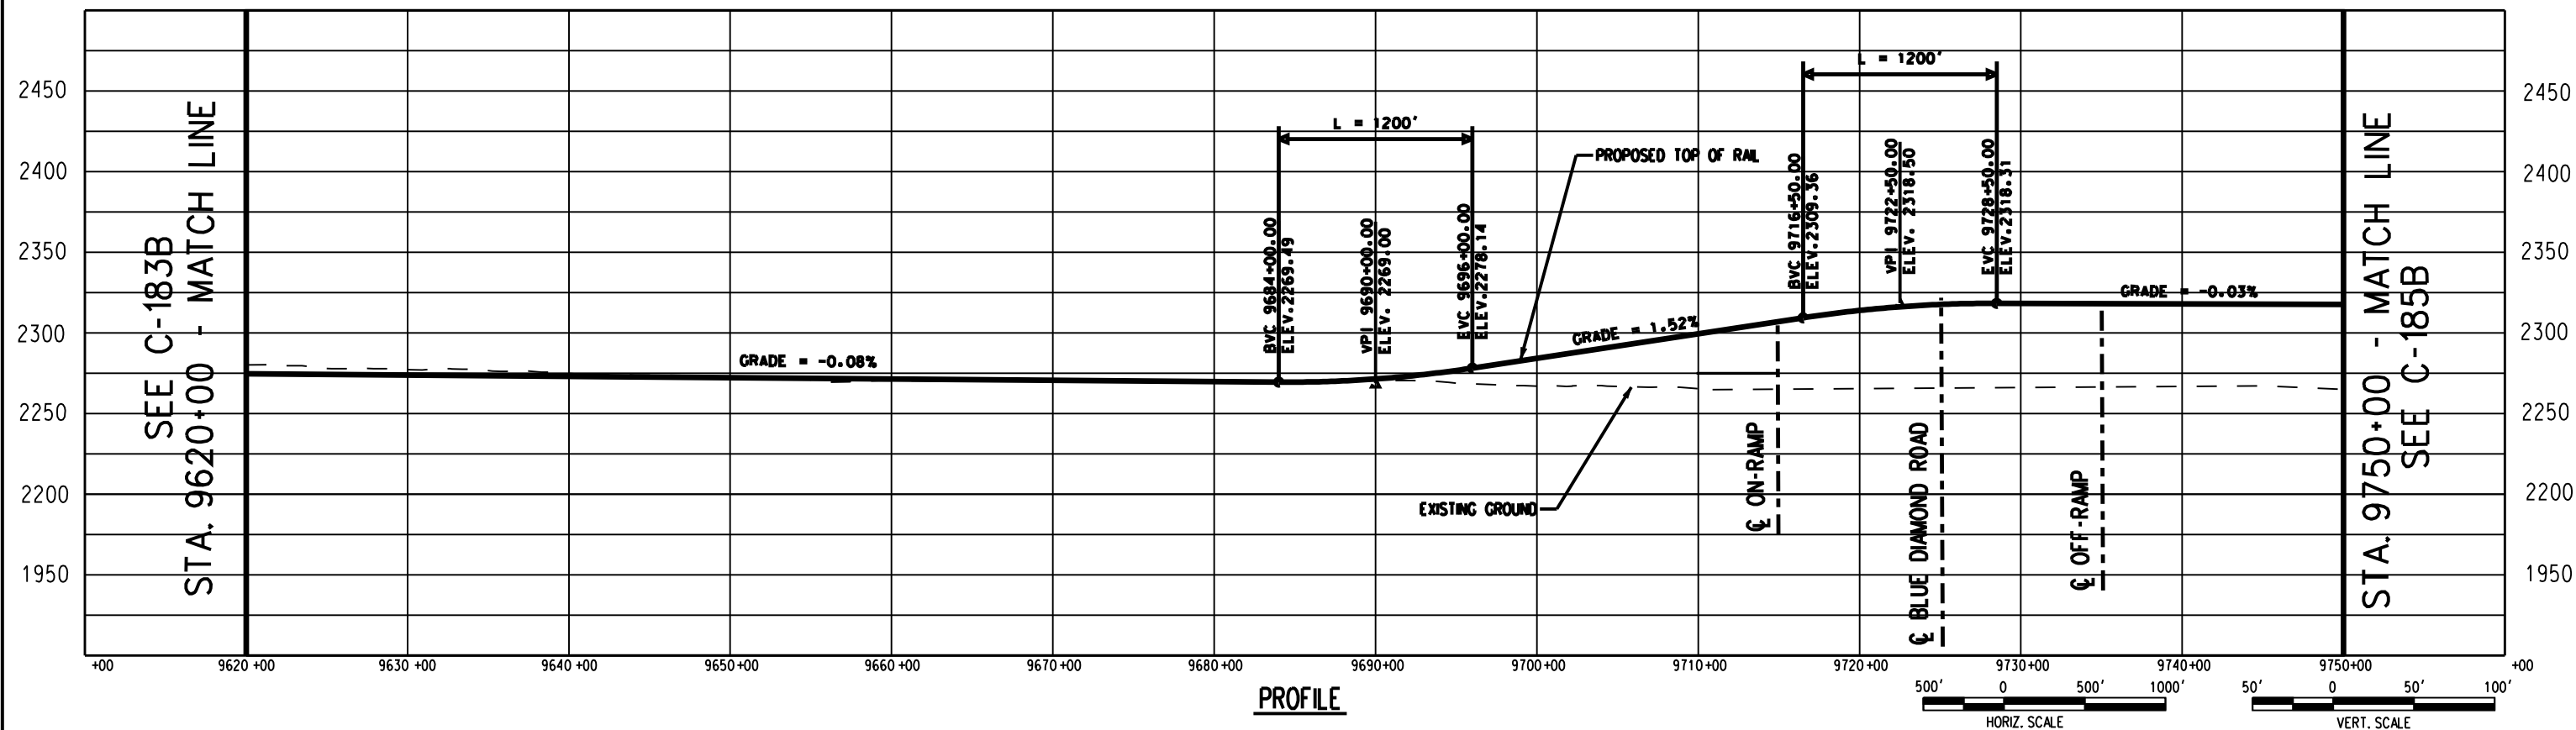

PROFILE



726 SOUTH FIGUEROA STREET, SUITE 2350
LOS ANGELES, CA 90017

CONFIDENTIAL

DESERTXPRESS

PRELIMINARY CONCEPTUAL ALIGNMENT
PLAN AND PROFILE
VICTORVILLE TO LAS VEGAS
STA 9620+00 TO STA 9750+00
SEGMENT 6, ALTERNATIVE B

205062G0

DRAWING NO. C-184B

DATE 03-05-08




SEGMENT 6 SEGMENT 7


SEE C-185B
STA. 9880+00 - MATCH LINE



PLAN

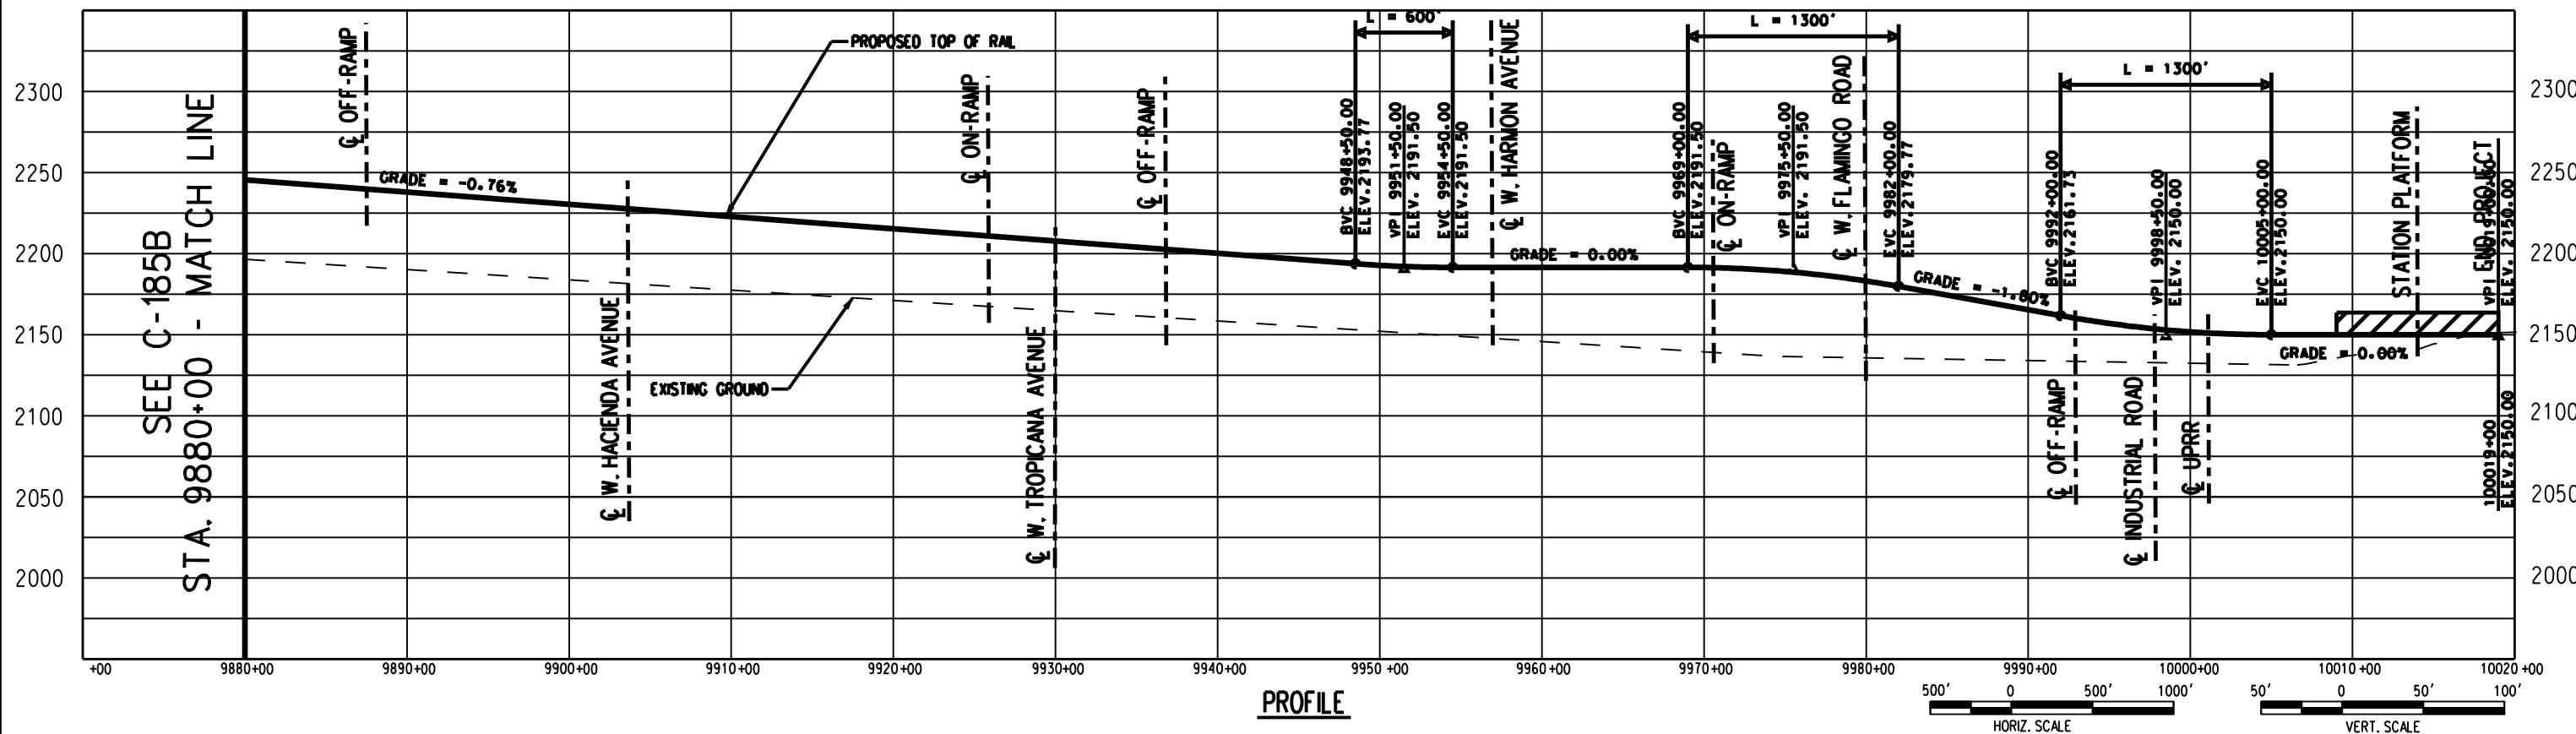

PROFILE

 

725 SOUTH FIGUEROA STREET, SUITE 2350
LOS ANGELES, CA 90017

CONFIDENTIAL

DESERTXPRESS

PRELIMINARY CONCEPTUAL ALIGNMENT
PLAN AND PROFILE
VICTORVILLE TO LAS VEGAS
STA 9880+00 TO STA 10019+00
SEGMENT 6, ALTERNATIVE B

205062G0


DRAWING NO
C-186B

DATE
03-05-08

SEE C-180B
STA. 9230+00 - MATCH LINE




PLAN

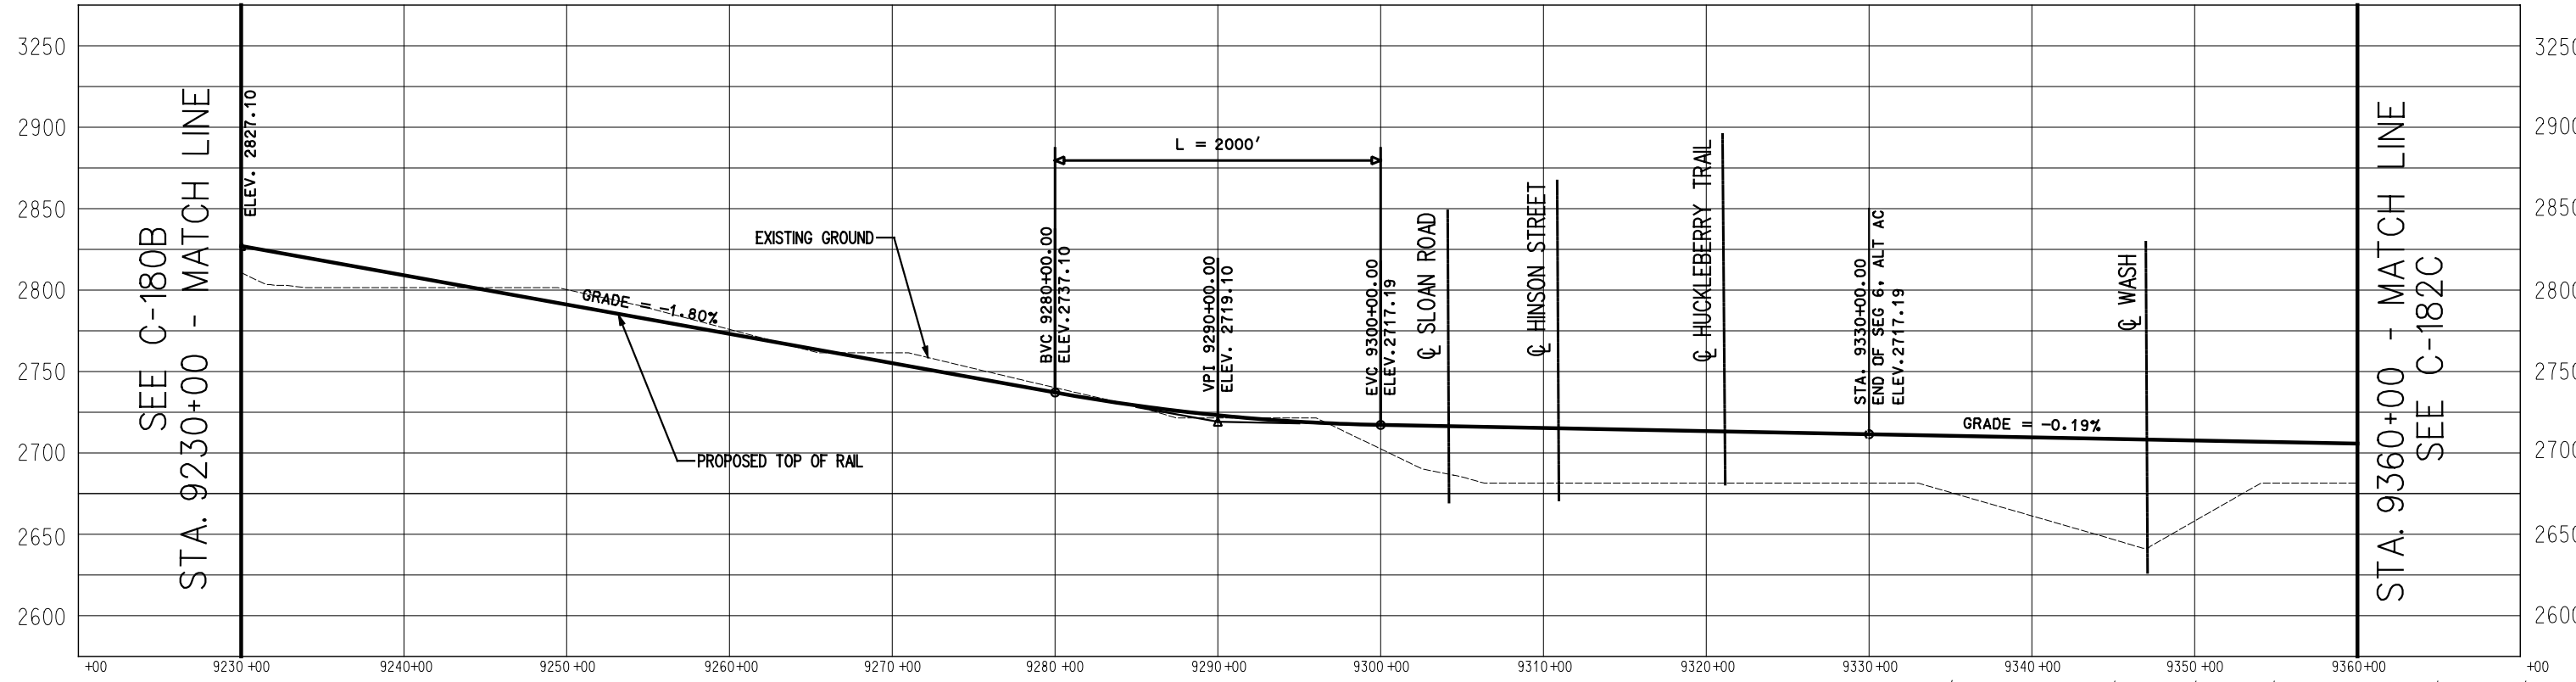


PROFILE



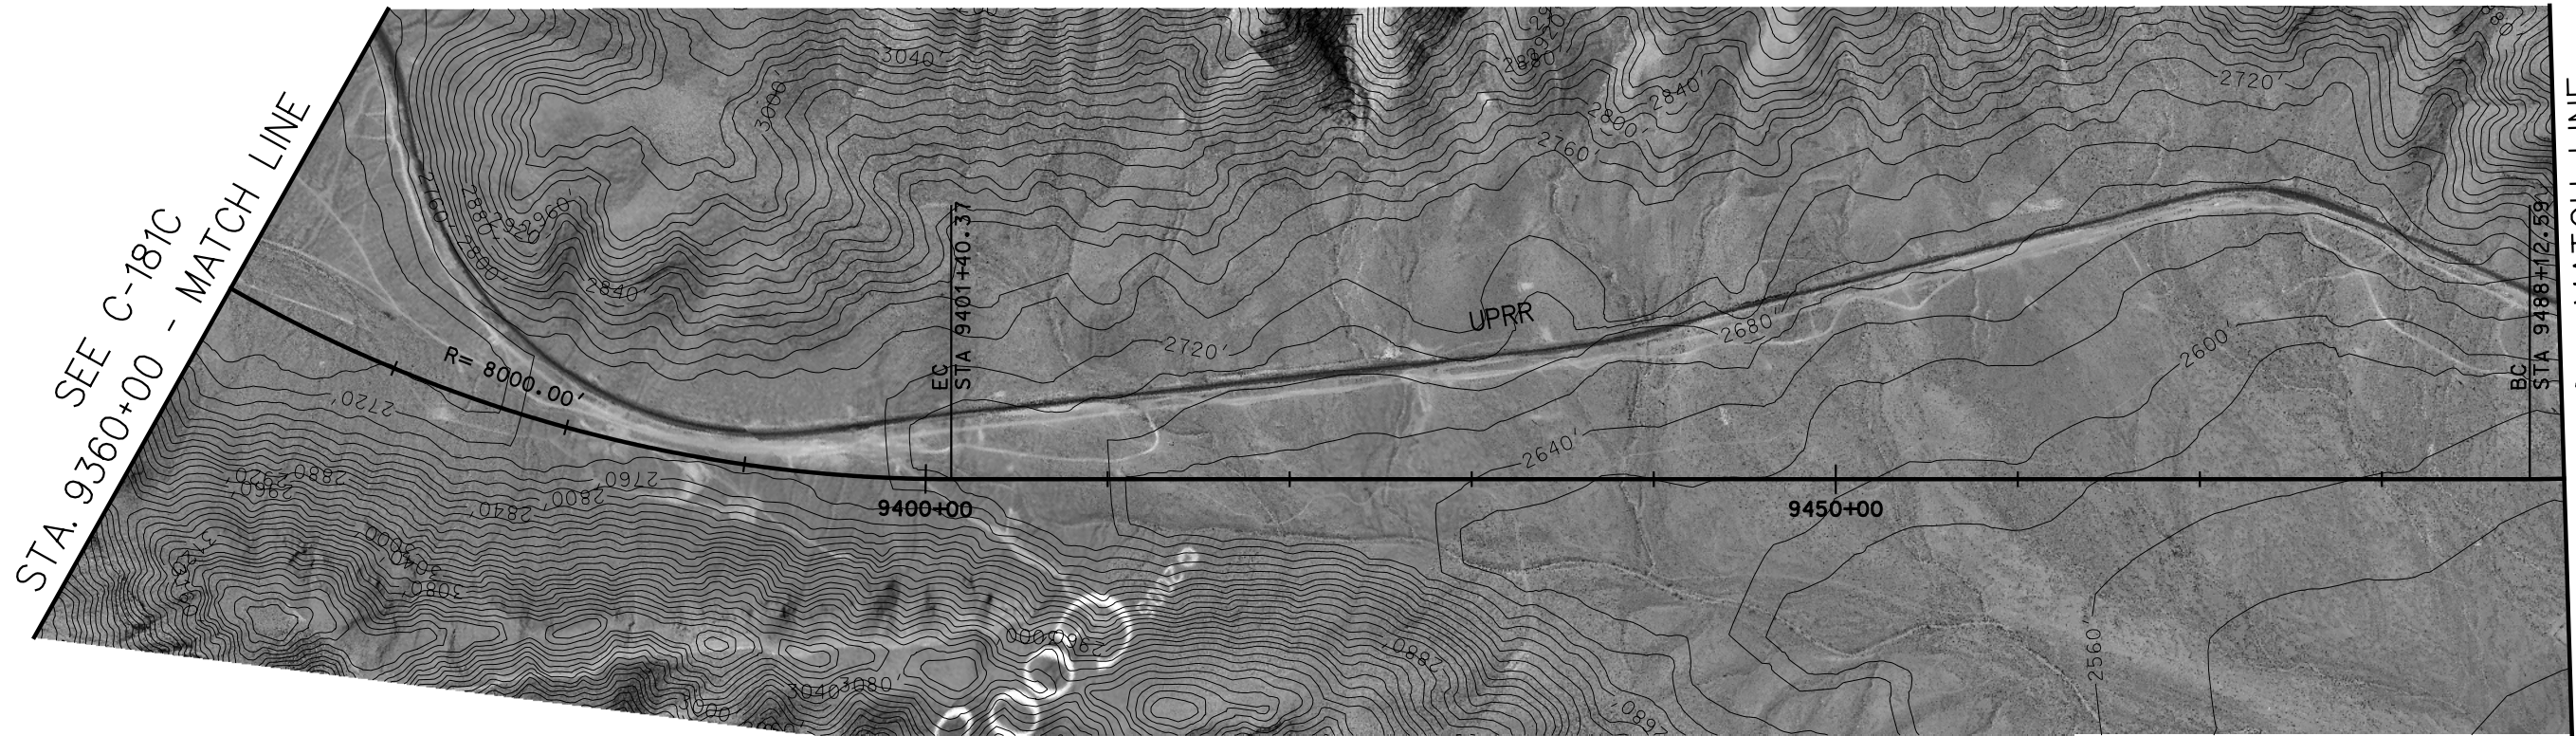


PLAN

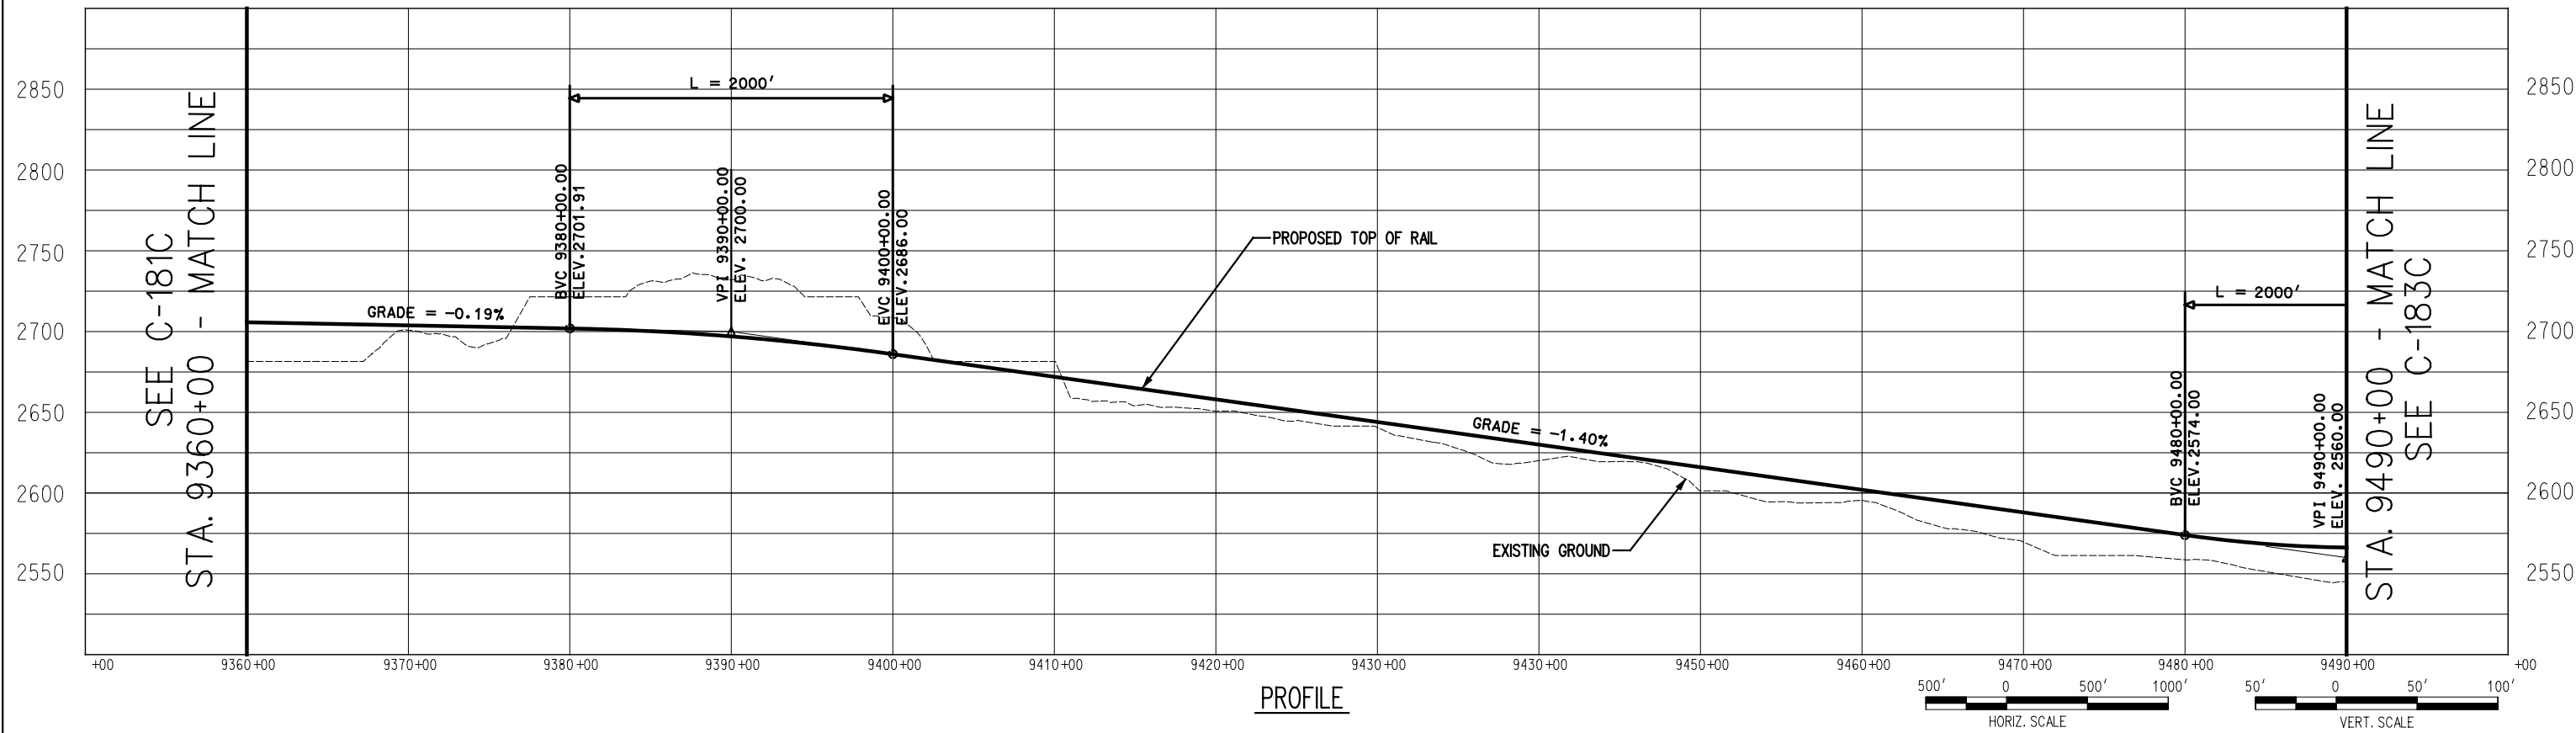


PROFILE



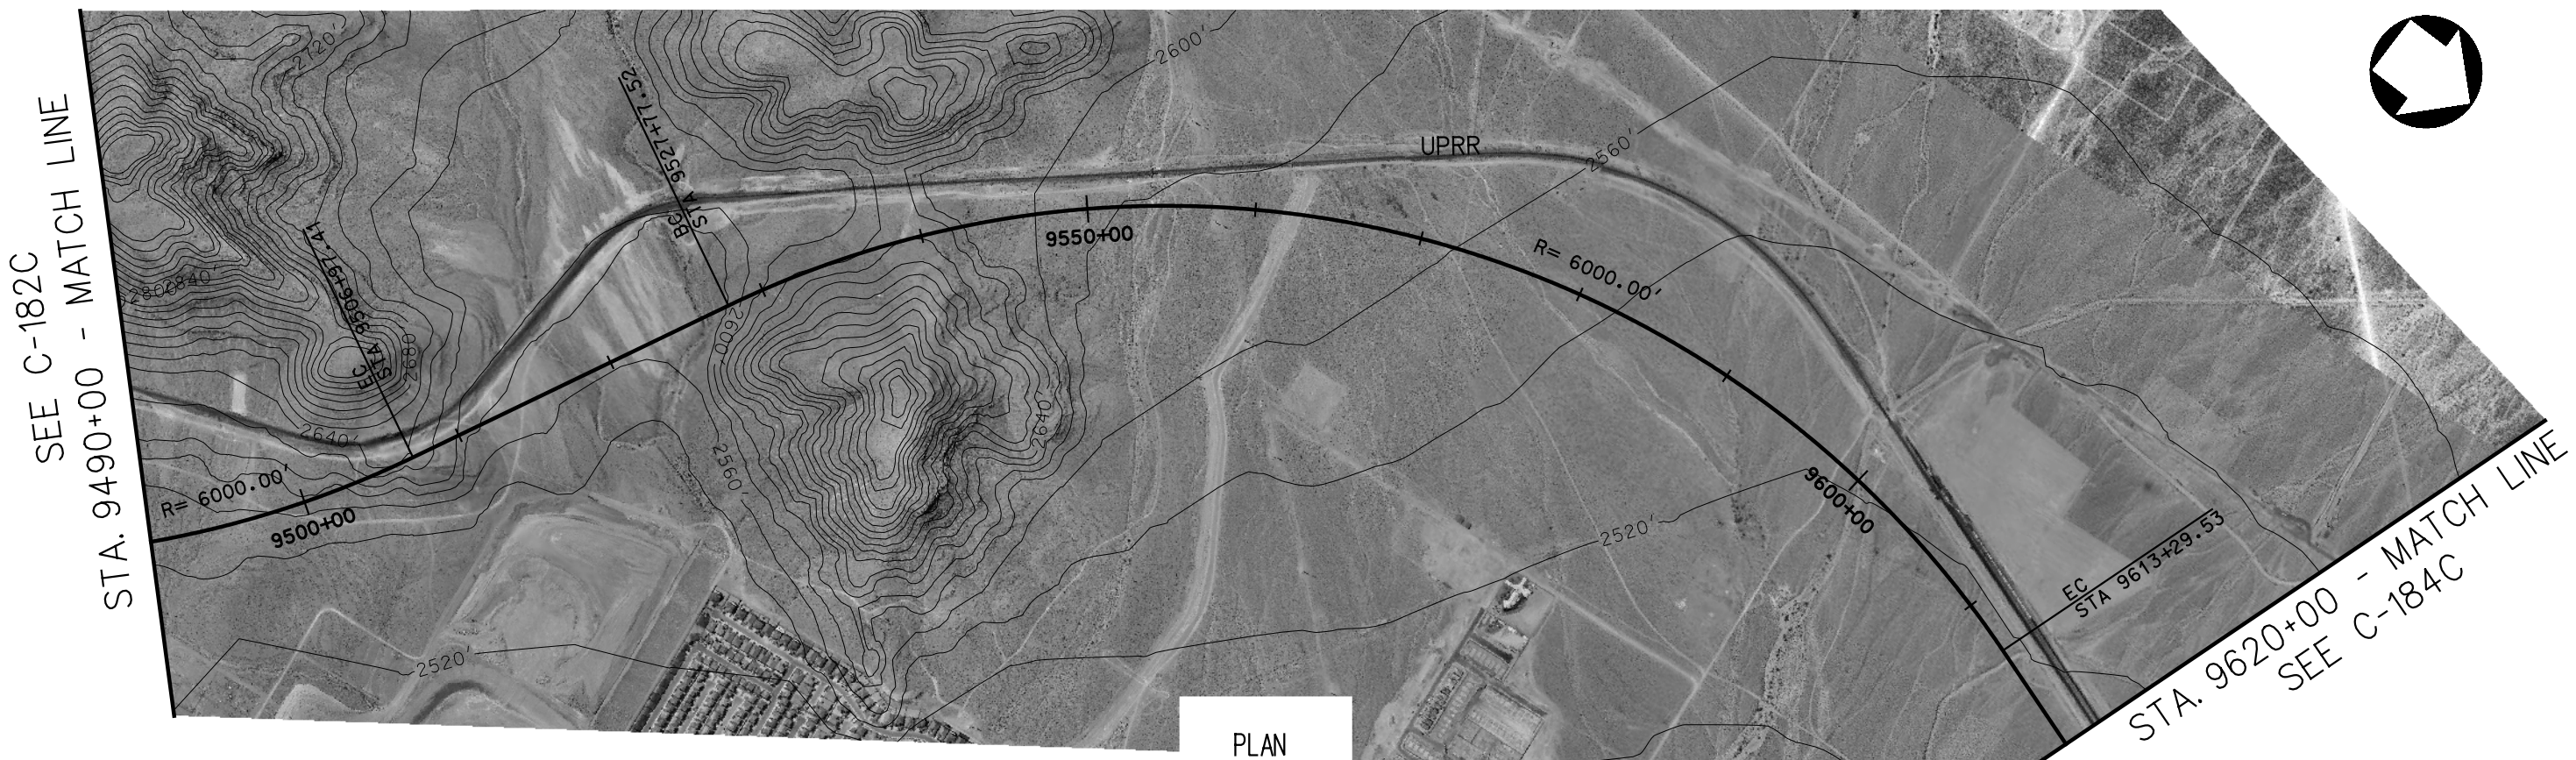


PLAN

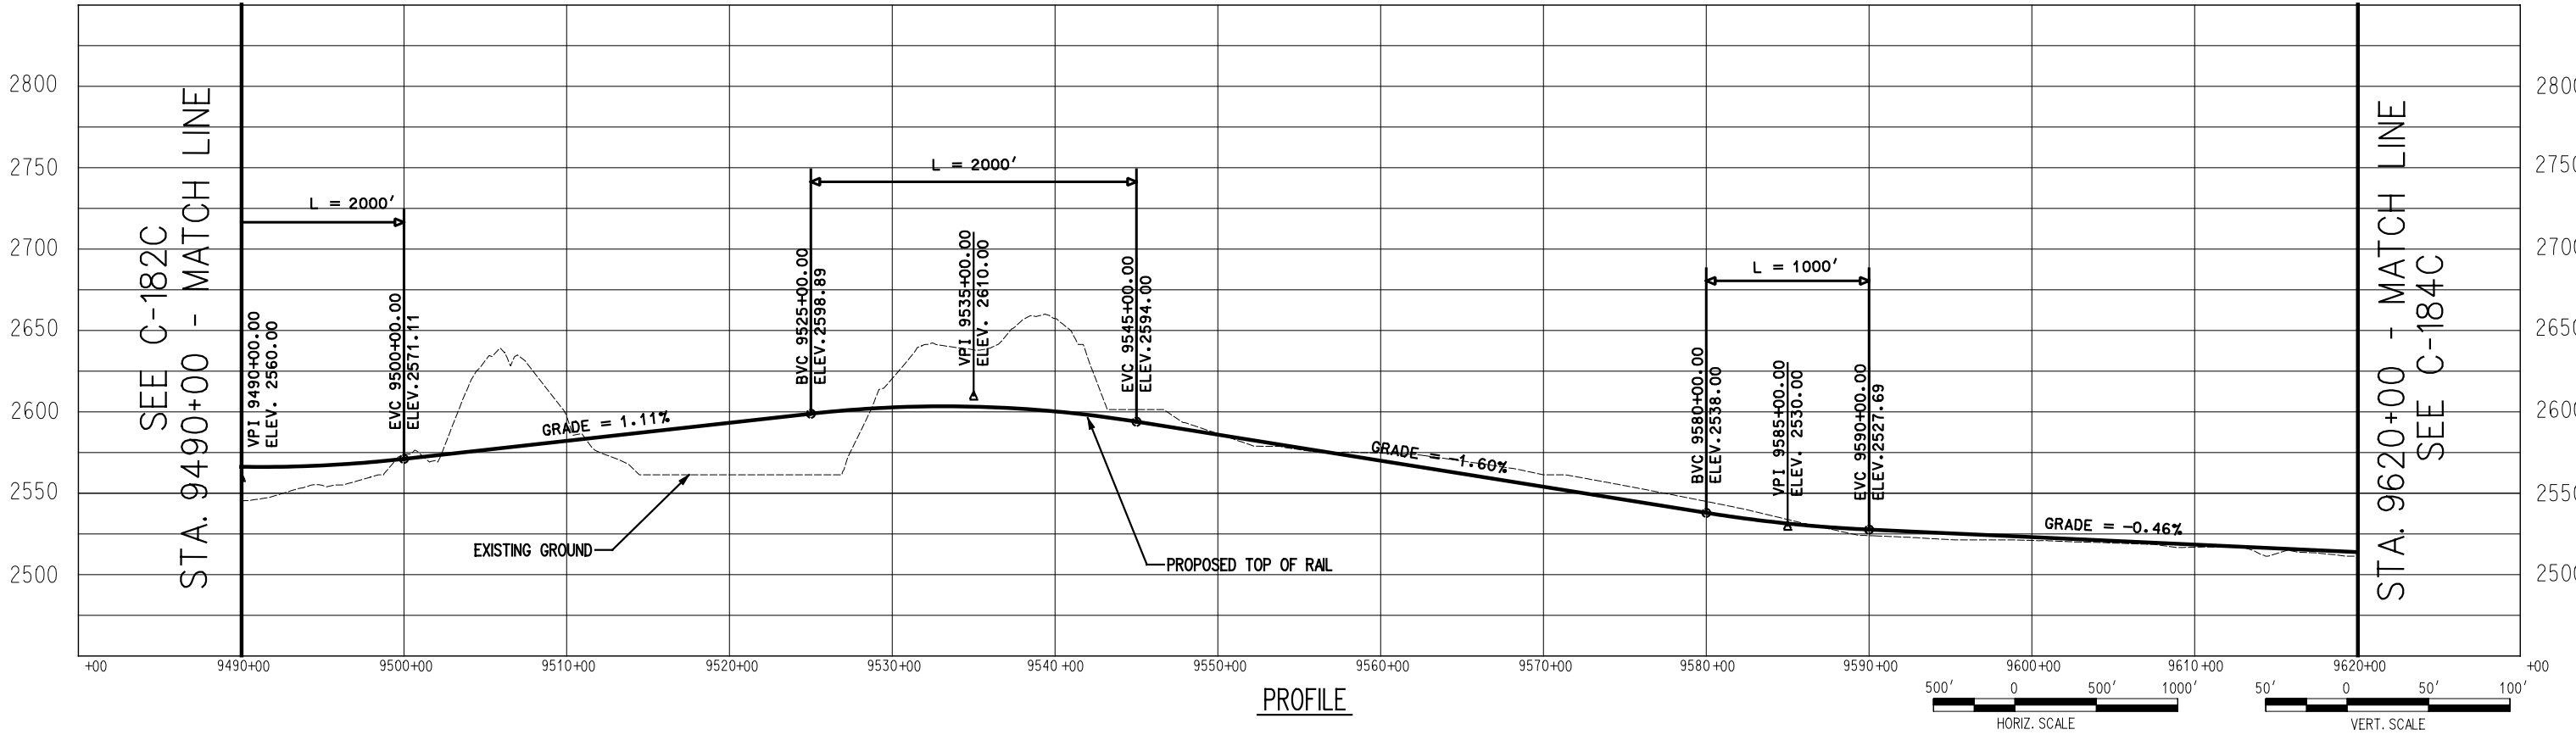


PROFILE

SEE C-183C
STA. 9620+00 - MATCH LINE

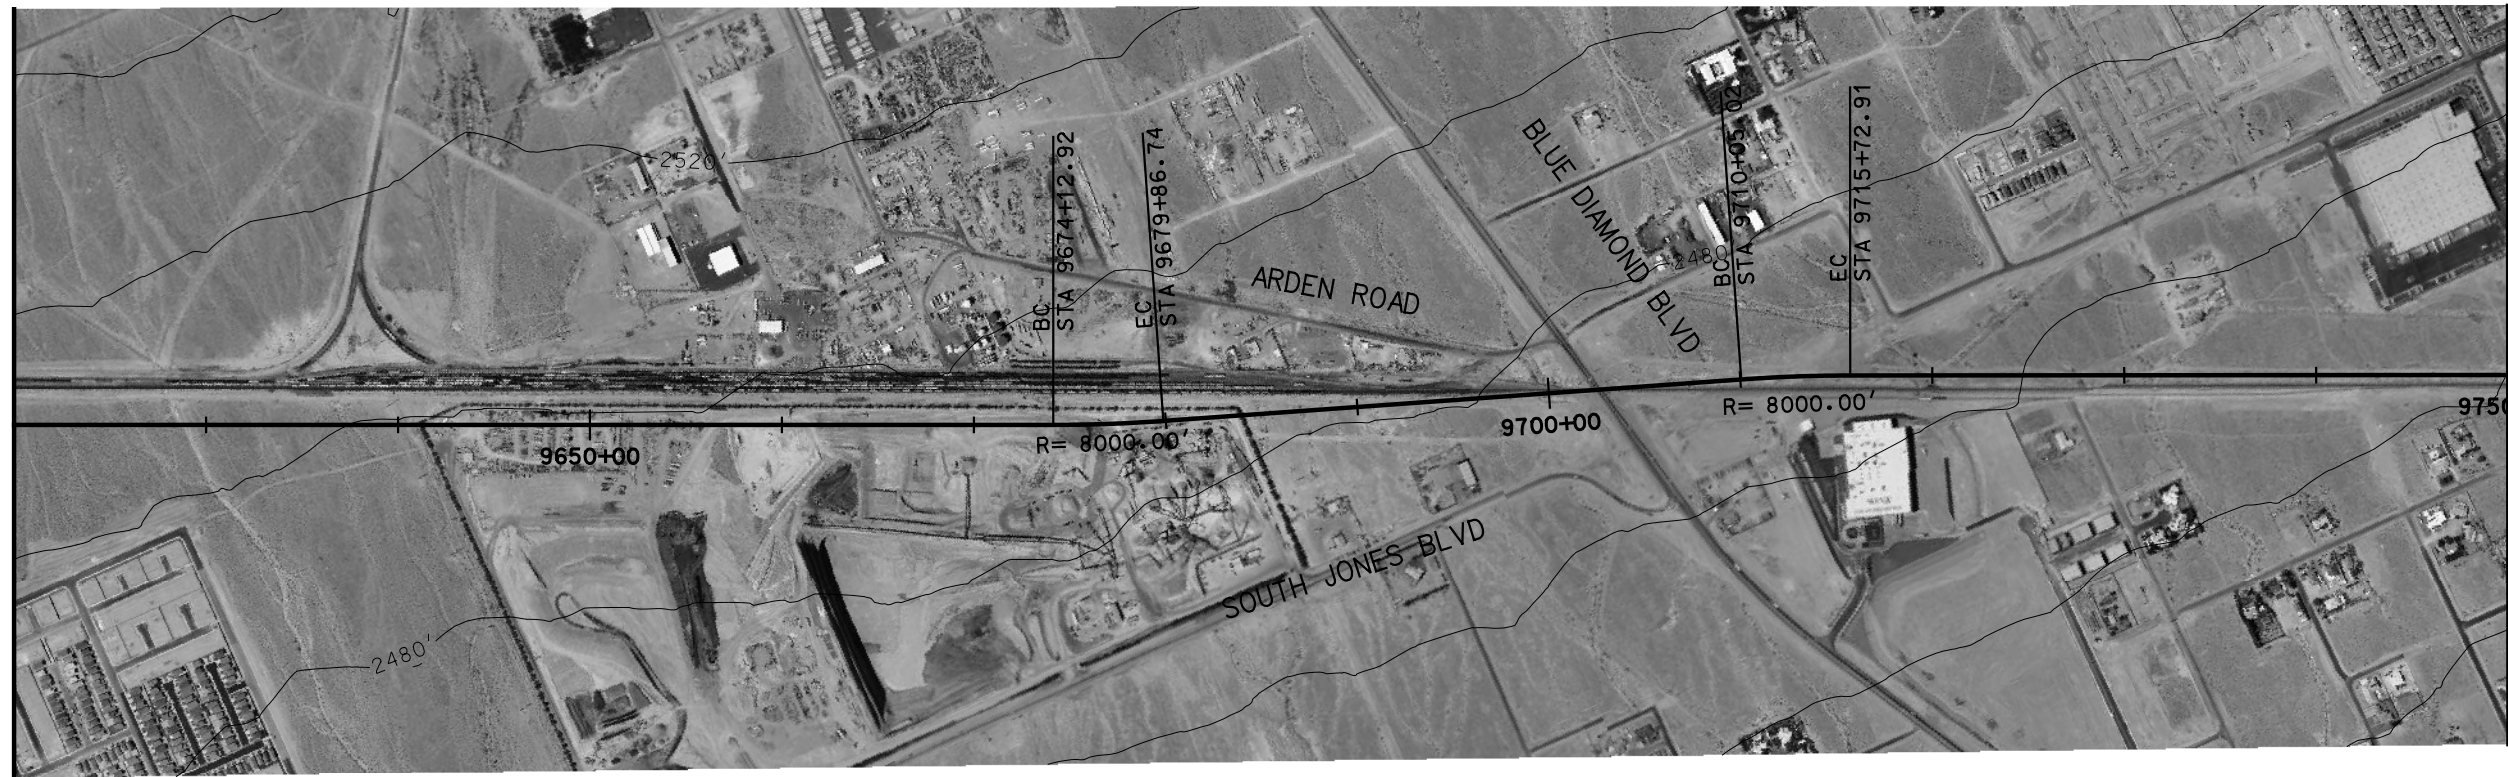

STA. 9750+00 - MATCH LINE
SEE C-185C

PLAN

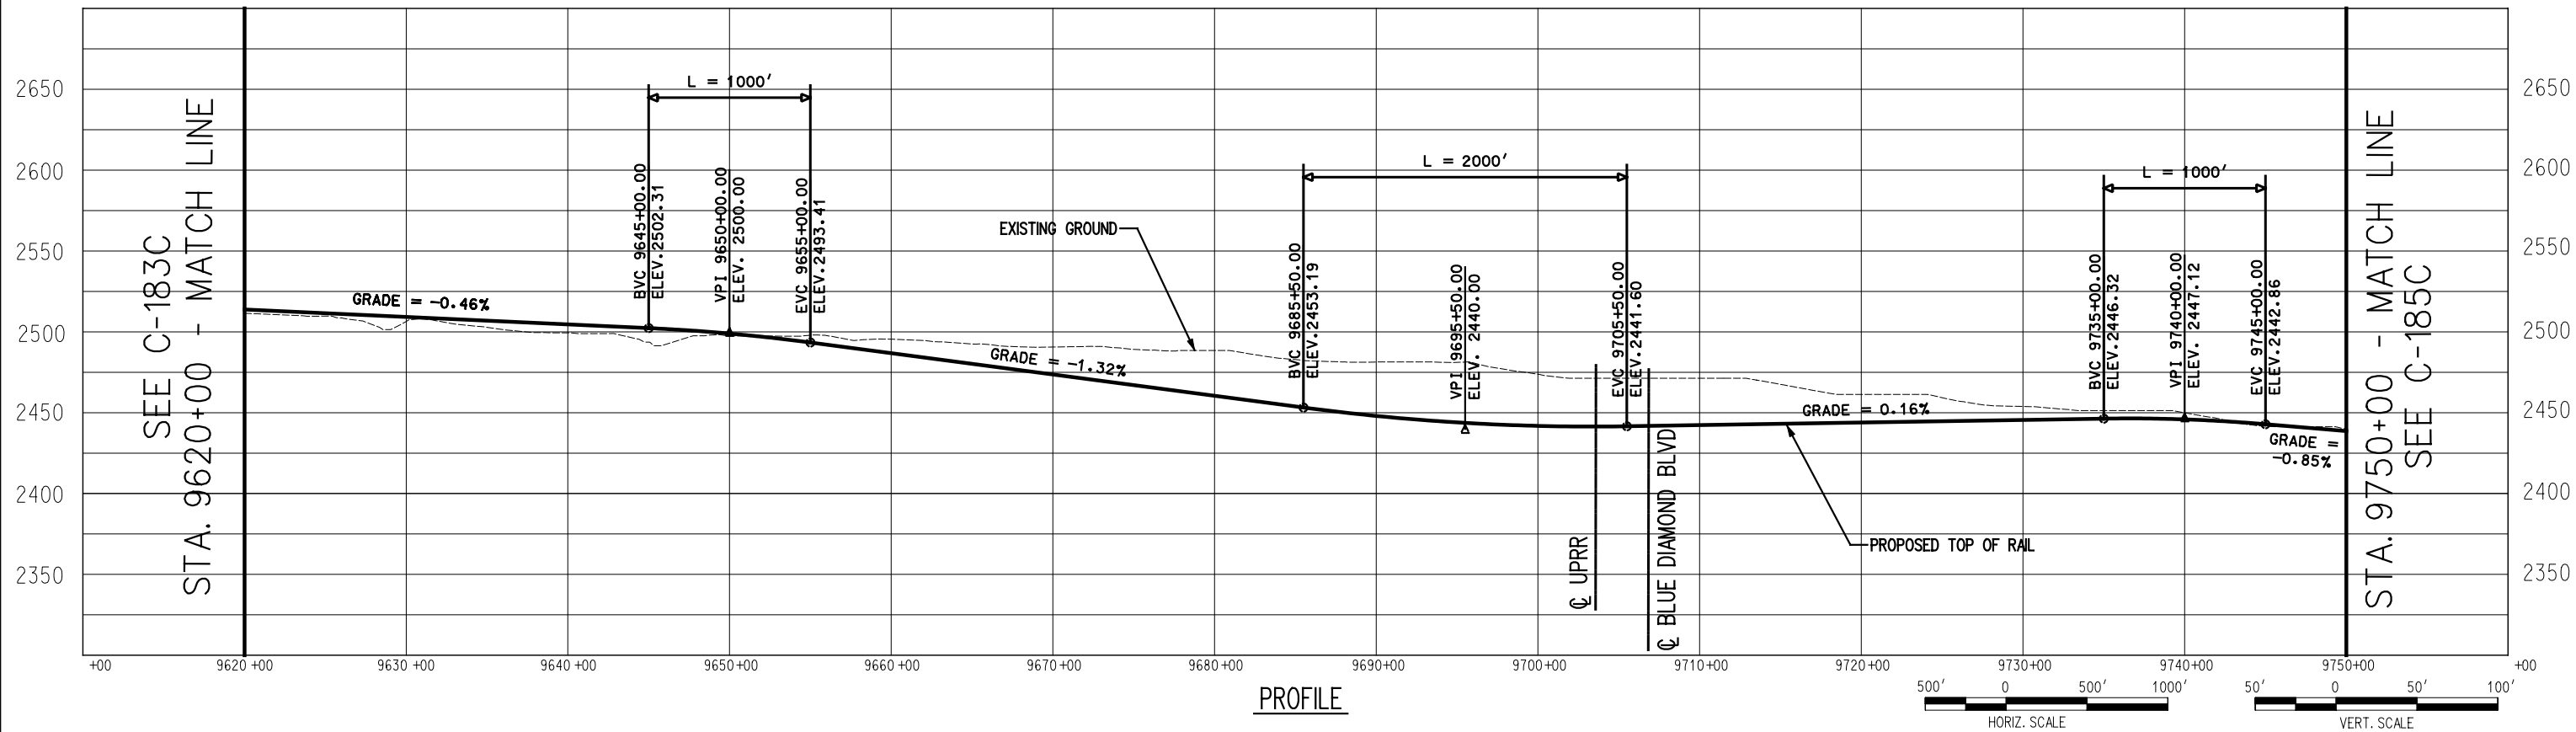

PROFILE



725 SOUTH FIGUEROA STREET, SUITE 2350
LOS ANGELES, CA 90017

CONFIDENTIAL

DESERTXPRESS

PRELIMINARY CONCEPTUAL ALIGNMENT
PLAN AND PROFILE
VICTORVILLE TO LAS VEGAS
STA 9620+00 TO STA 9750+00
SEGMENT 6, ALTERNATIVE C


205062G0

DRAWING NO. C-184C REV.


DATE 11-17-06




SEE C-184C
STA. 9750+00 - MATCH LINE

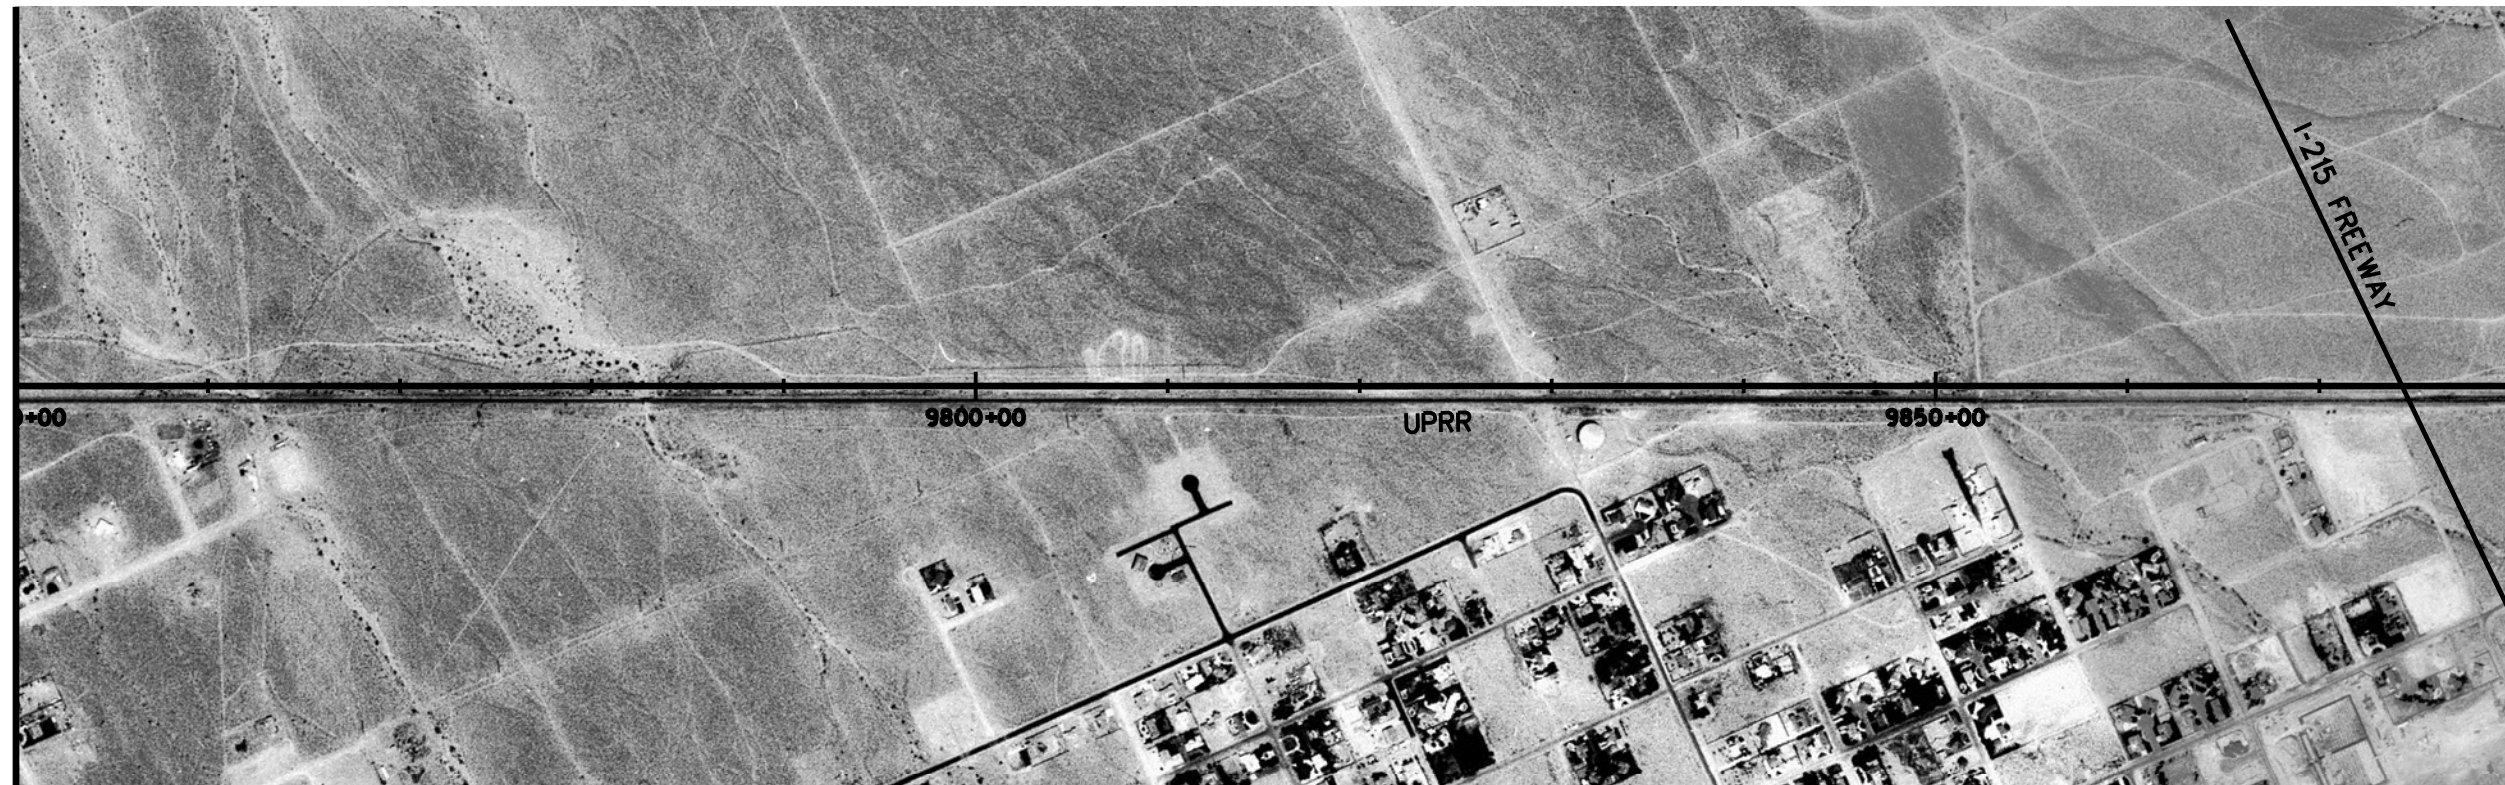


STA. 9880+00 - MATCH LINE
SEE C-186C

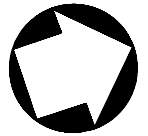

PLAN

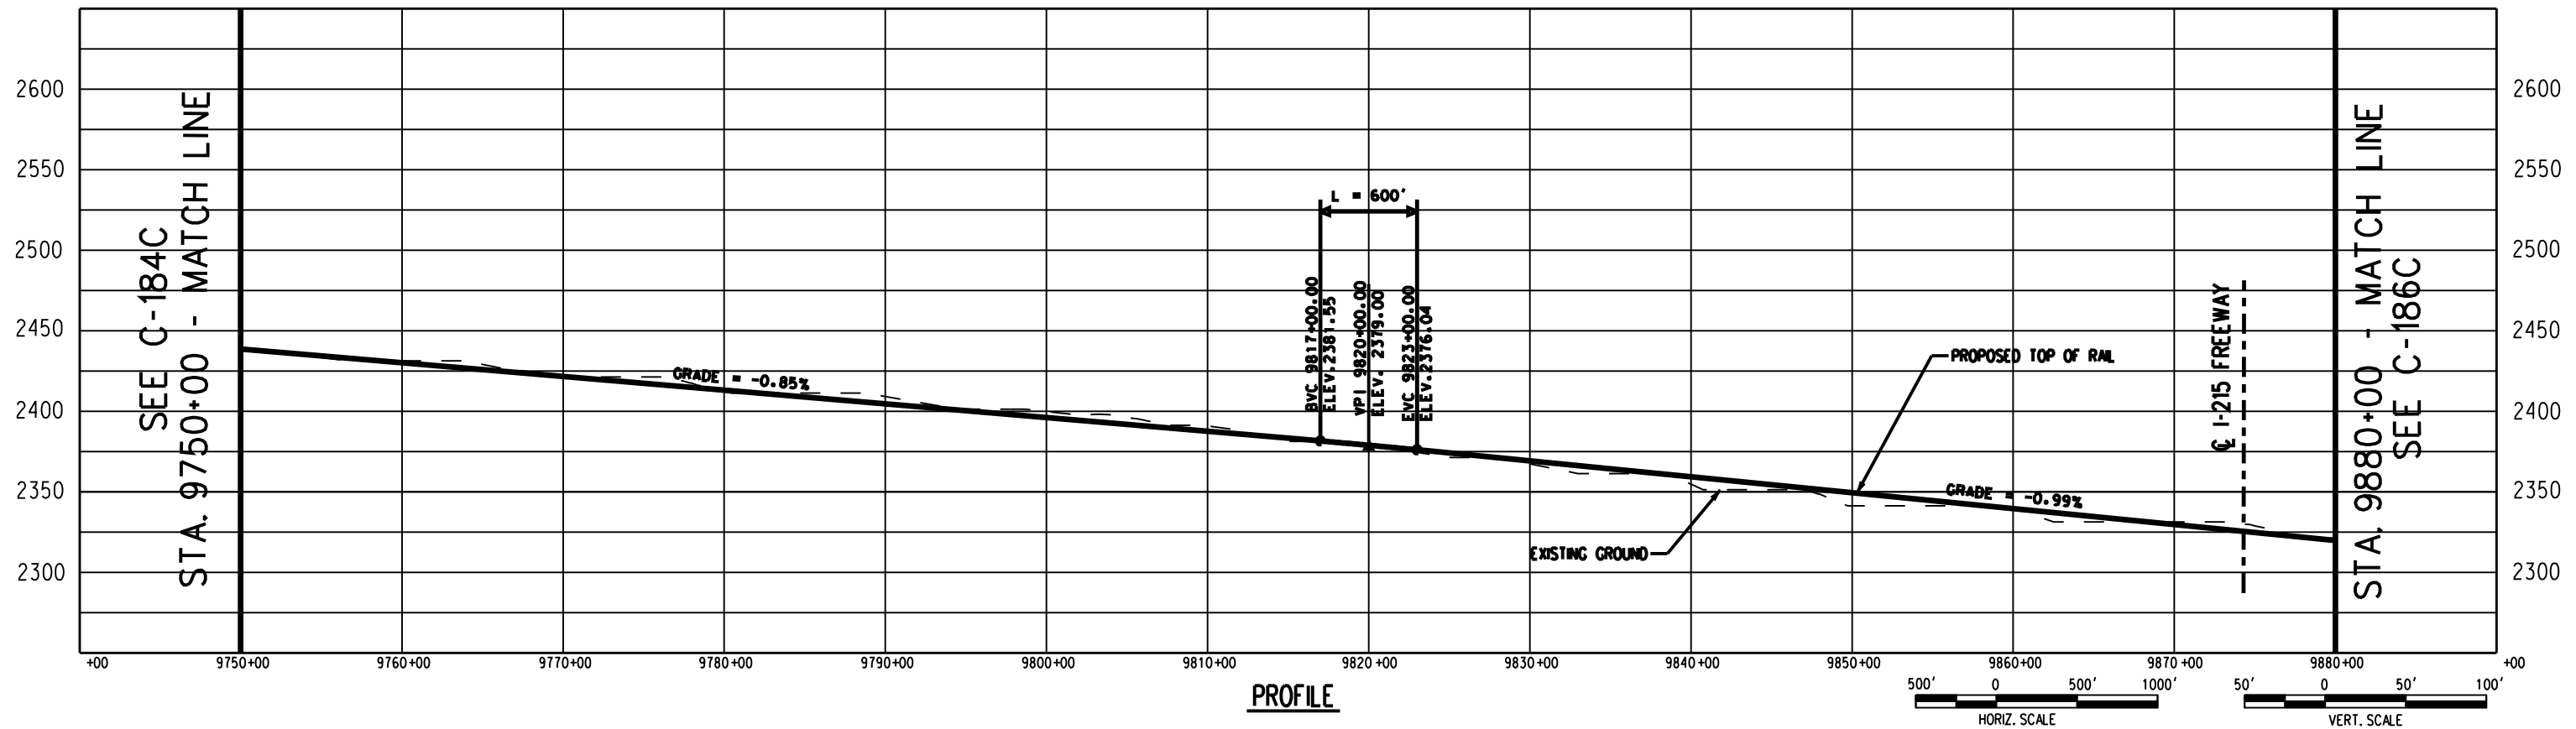

PROFILE

 

725 SOUTH FIGUEROA STREET, SUITE 2350
LOS ANGELES, CA 90017

CONFIDENTIAL

DESERTXPRESS

PRELIMINARY CONCEPTUAL ALIGNMENT
PLAN AND PROFILE
VICTORVILLE TO LAS VEGAS
STA 9750+00 TO STA 9880+00
SEGMENT 6, ALTERNATIVE C

205062G0

DRAWING NO. C-185C


DATE 03-05-08

SEE C-185C
STA. 9880+00 - MATCH LINE



STA. 10010+00 - MATCH LINE
SEE C-187C

PLAN

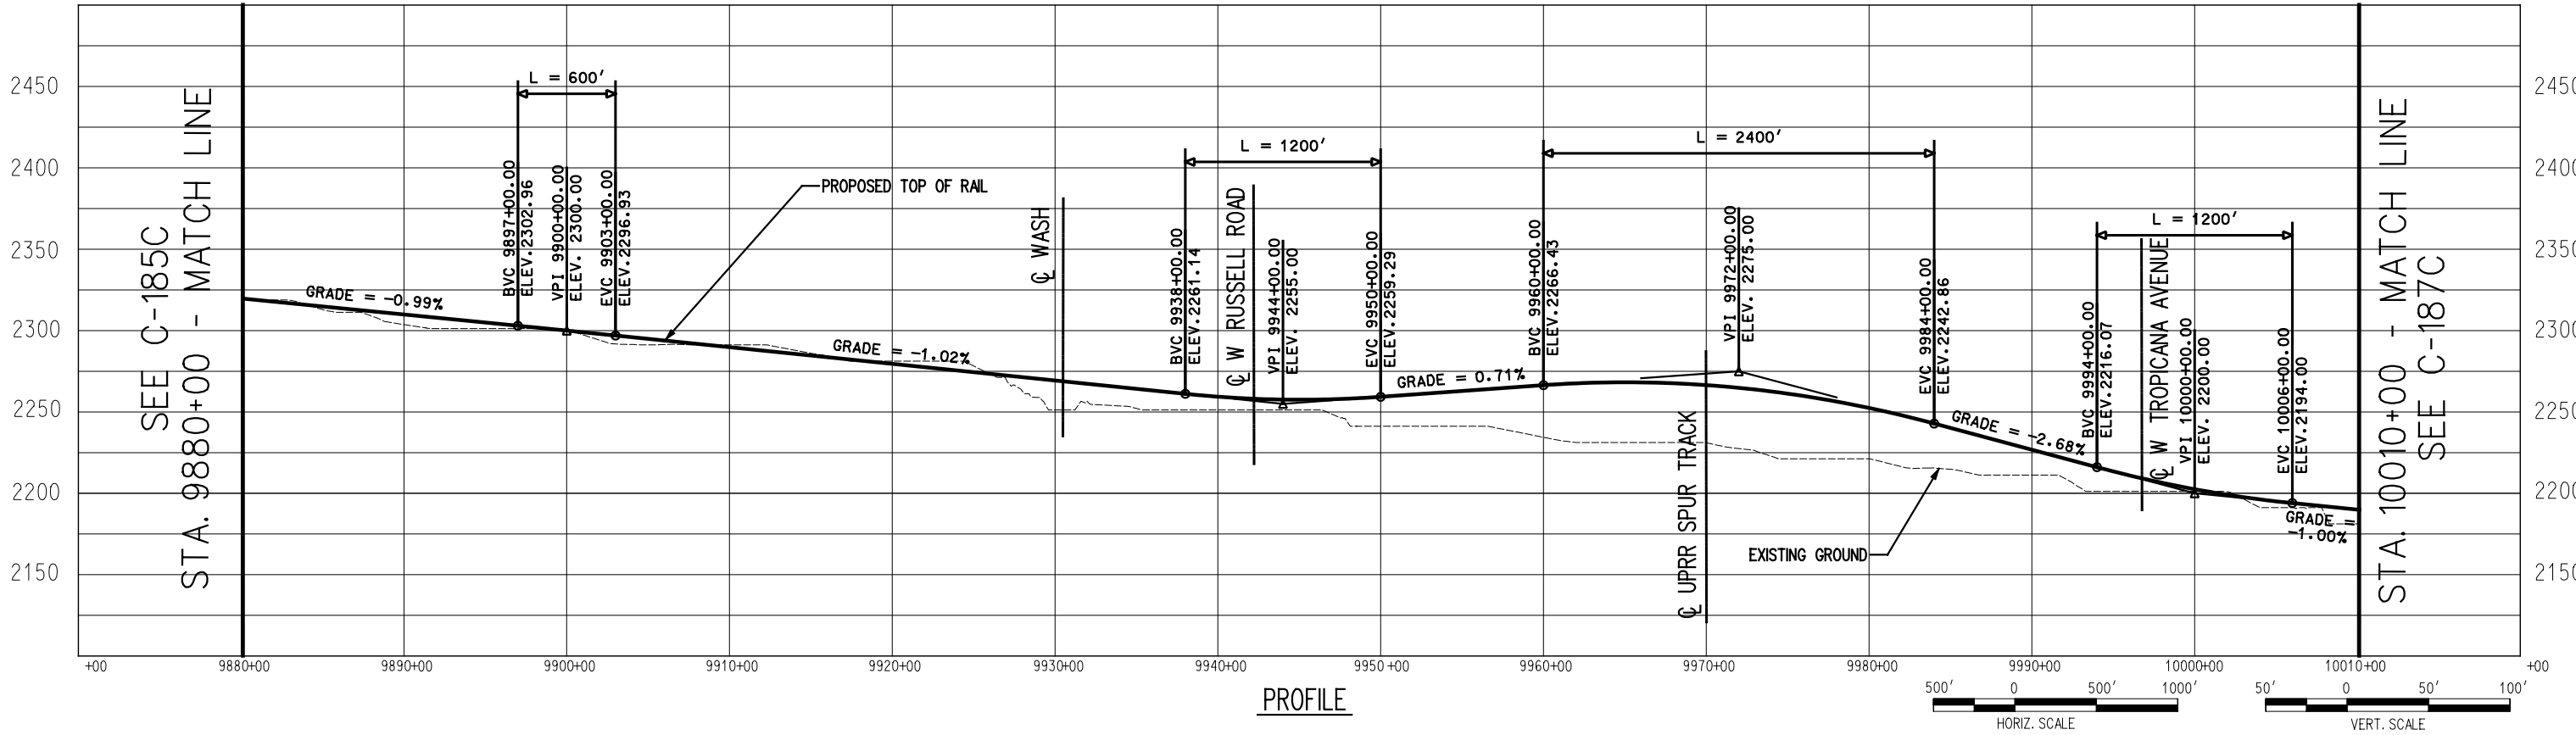


PROFILE







SEGMENT 6 | SEGMENT 7

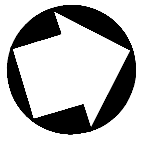


SEE C-186C
STA. 10010+00 - MATCH LINE

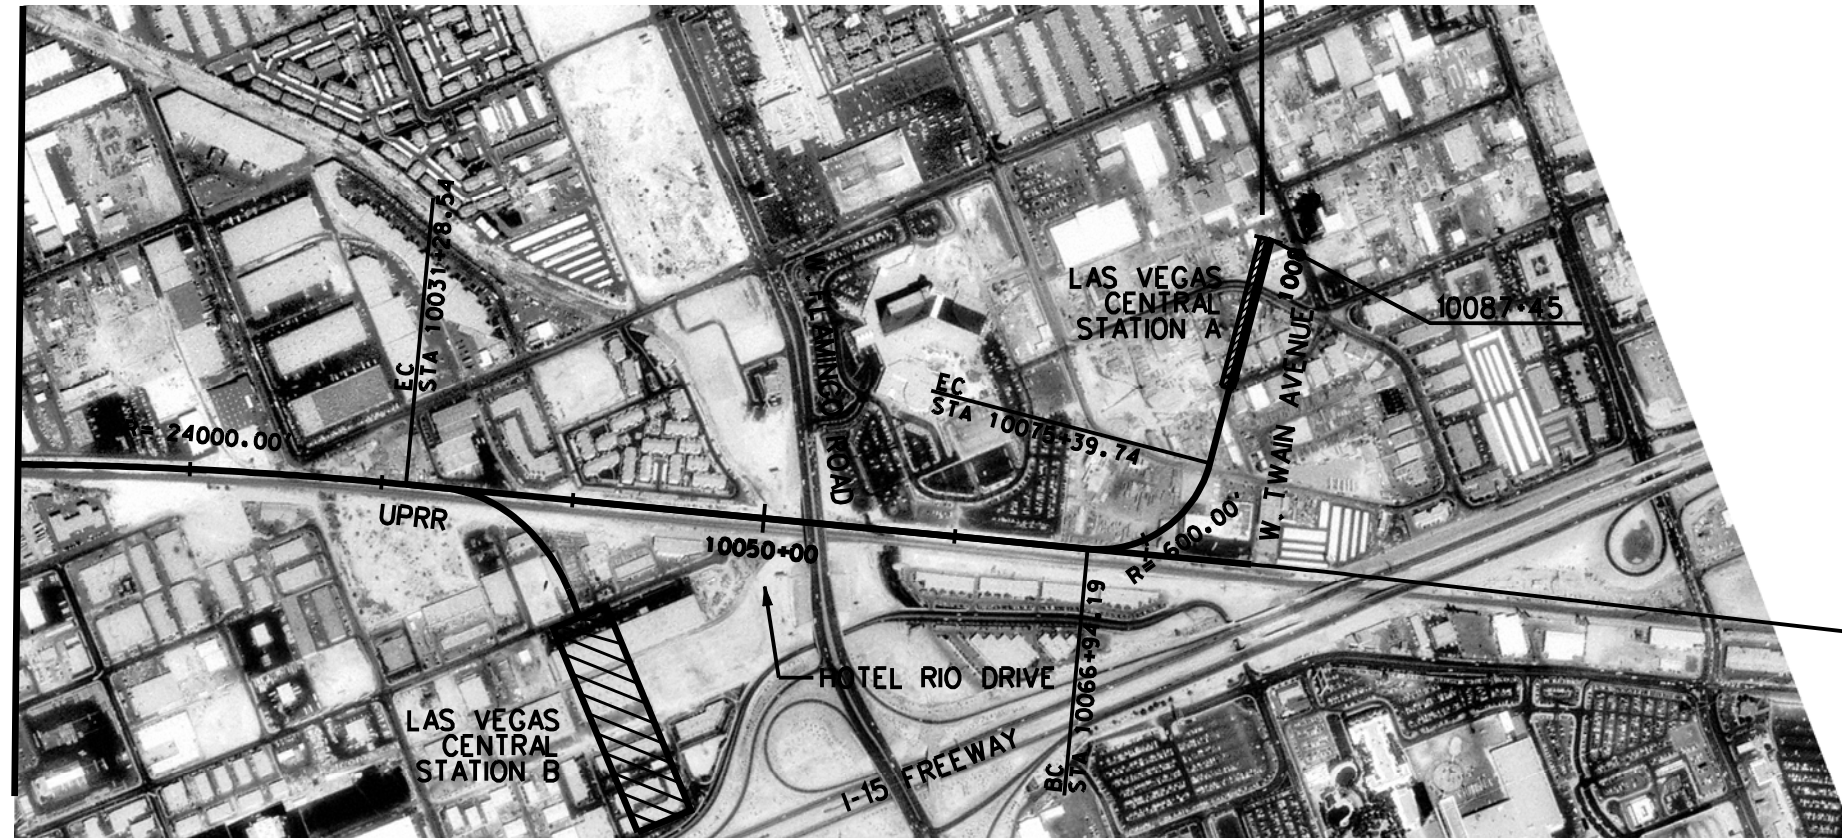

PLAN

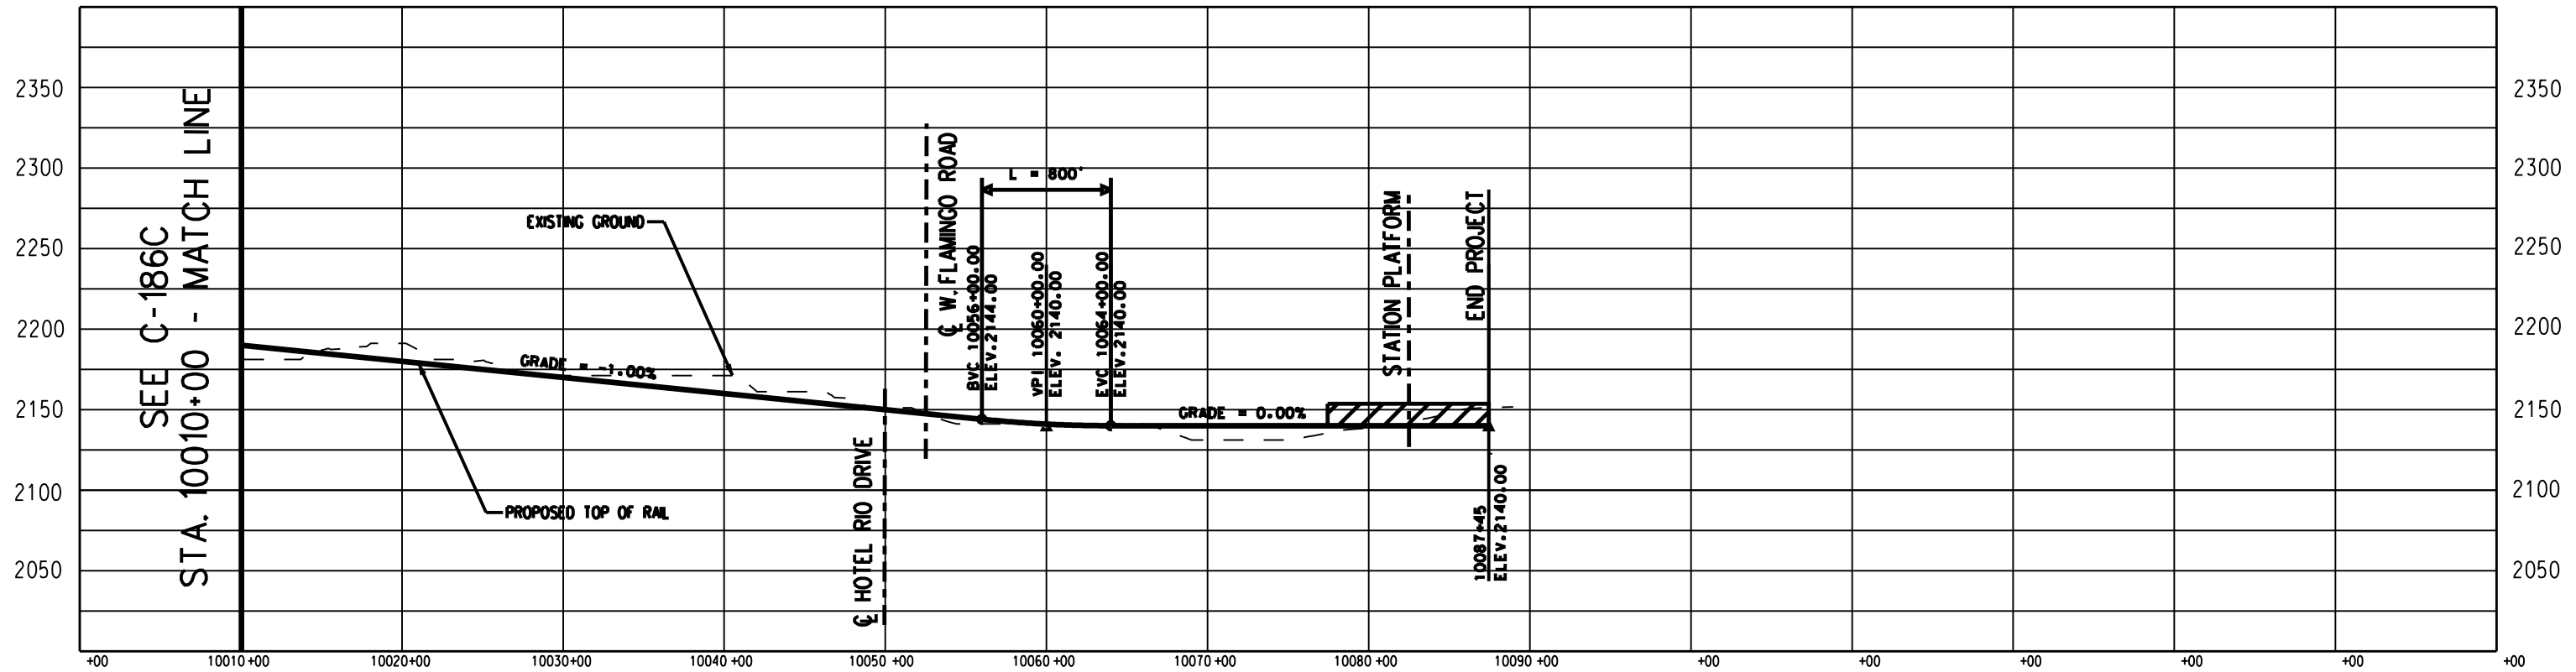

PROFILE

 

725 SOUTH FIGUEROA STREET, SUITE 2350
LOS ANGELES, CA 90017

CONFIDENTIAL

DESERTXPRESS

PRELIMINARY CONCEPTUAL ALIGNMENT
PLAN AND PROFILE
VICTORVILLE TO LAS VEGAS
STA 10010+00 TO 10087+45
SEGMENT 6, ALTERNATIVE C

205062G0

DRAWING NO. C-187C

DATE 03-05-08