

APPENDIX A-1

PLAN AND PROFILE DRAWINGS

SEGMENT 7

# LIST OF DRAWINGS

## SEGMENT 1

### ALTERNATIVE A

- C-110A
- C-111A
- C-112A
- C-113A
- C-114A
- C-115A
- C-116A
- C-117A
- C-118A
- C-119A
- C-120A
- C-121A

### ALTERNATIVE B

- C-108B
- C-109B
- C-110B
- C-111B
- C-112B
- C-113B
- C-114B
- C-115B
- C-116B
- C-117B
- C-118B

## SEGMENT 2

- C-122
- C-123
- C-124
- C-125
- C-126

### ALTERNATIVE A

- C-127A
- C-128A
- C-129A
- C-130A

### ALTERNATIVE B

- C-127B
- C-128B
- C-129B
- C-130B

## SEGMENT 3

### ALTERNATIVE A

- C-130A
- C-131A
- C-132A
- C-133A
- C-134A
- C-135A
- C-136A
- C-137A
- C-138A
- C-139A
- C-140A
- C-141A
- C-142A
- C-143A
- C-144A
- C-145A
- C-146A
- C-147A

### ALTERNATIVE B

- C-148A
- C-149A
- C-150A
- C-151A
- C-152A
- C-153A
- C-154A
- C-155A
- C-156A
- C-157A
- C-158A
- C-159A
- C-160A
- C-161A
- C-162A
- C-163A
- C-164A
- C-165A

## SEGMENT 4

### ALTERNATIVE A

- C-165A
- C-166A
- C-167A
- C-168A
- C-169A
- C-170A

### ALTERNATIVE B

- C-165B
- C-166B
- C-167B
- C-168B
- C-169B
- C-170B

## SEGMENT 5

### ALTERNATIVE A

- C-171A
- C-172A
- C-173A
- C-174A
- C-175A
- C-176A
- C-177A
- C-178A
- C-179A
- C-180A

### ALTERNATIVE B

- C-171B
- C-172B
- C-173B
- C-174B
- C-175B
- C-176B
- C-177B
- C-178B
- C-179B
- C-180B

## SEGMENT 6

### ALTERNATIVE A

- C-181A
- C-182A
- C-183A
- C-184A
- C-185A
- C-186A

### ALTERNATIVE B


- C-181B
- C-182B
- C-183B
- C-184B
- C-185B
- C-186B

### ALTERNATIVE C

- C-181C
- C-182C
- C-183C
- C-184C
- C-185C
- C-186C
- C-187C

### ALTERNATIVE AC


- C-181AC

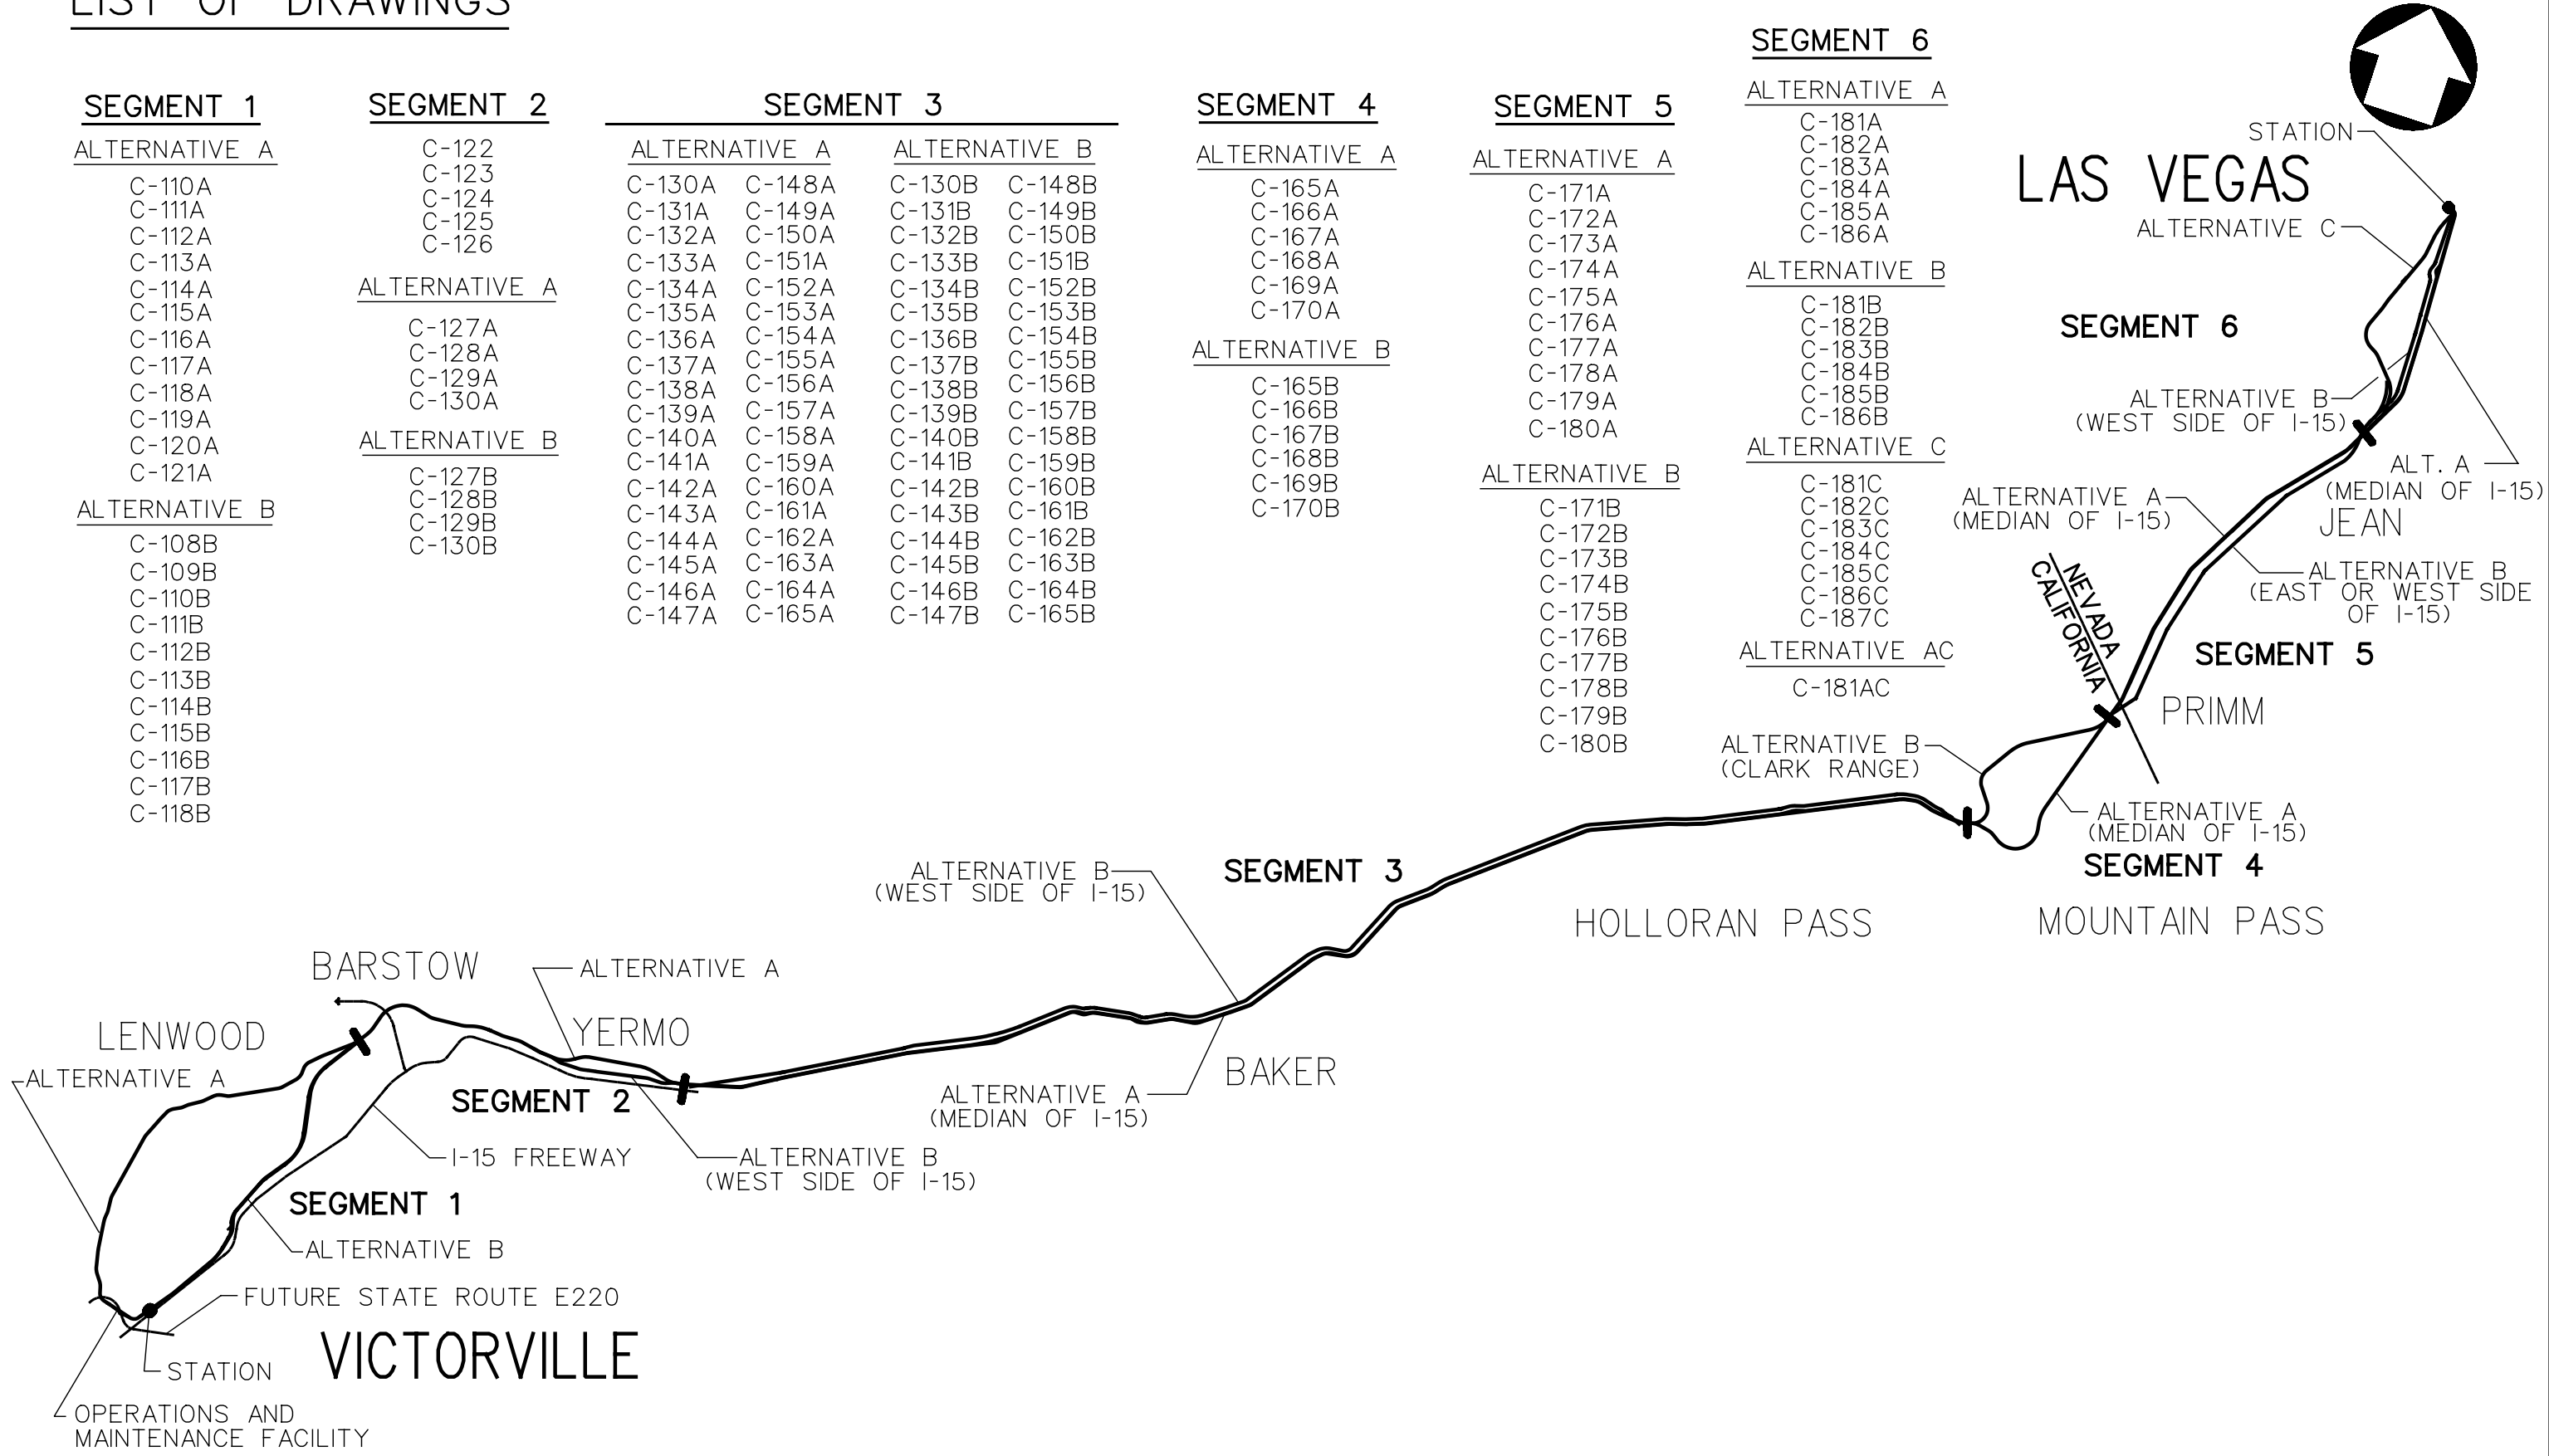




STA. 10010+00 - MATCH LINE  
SEE C-187A

PLAN

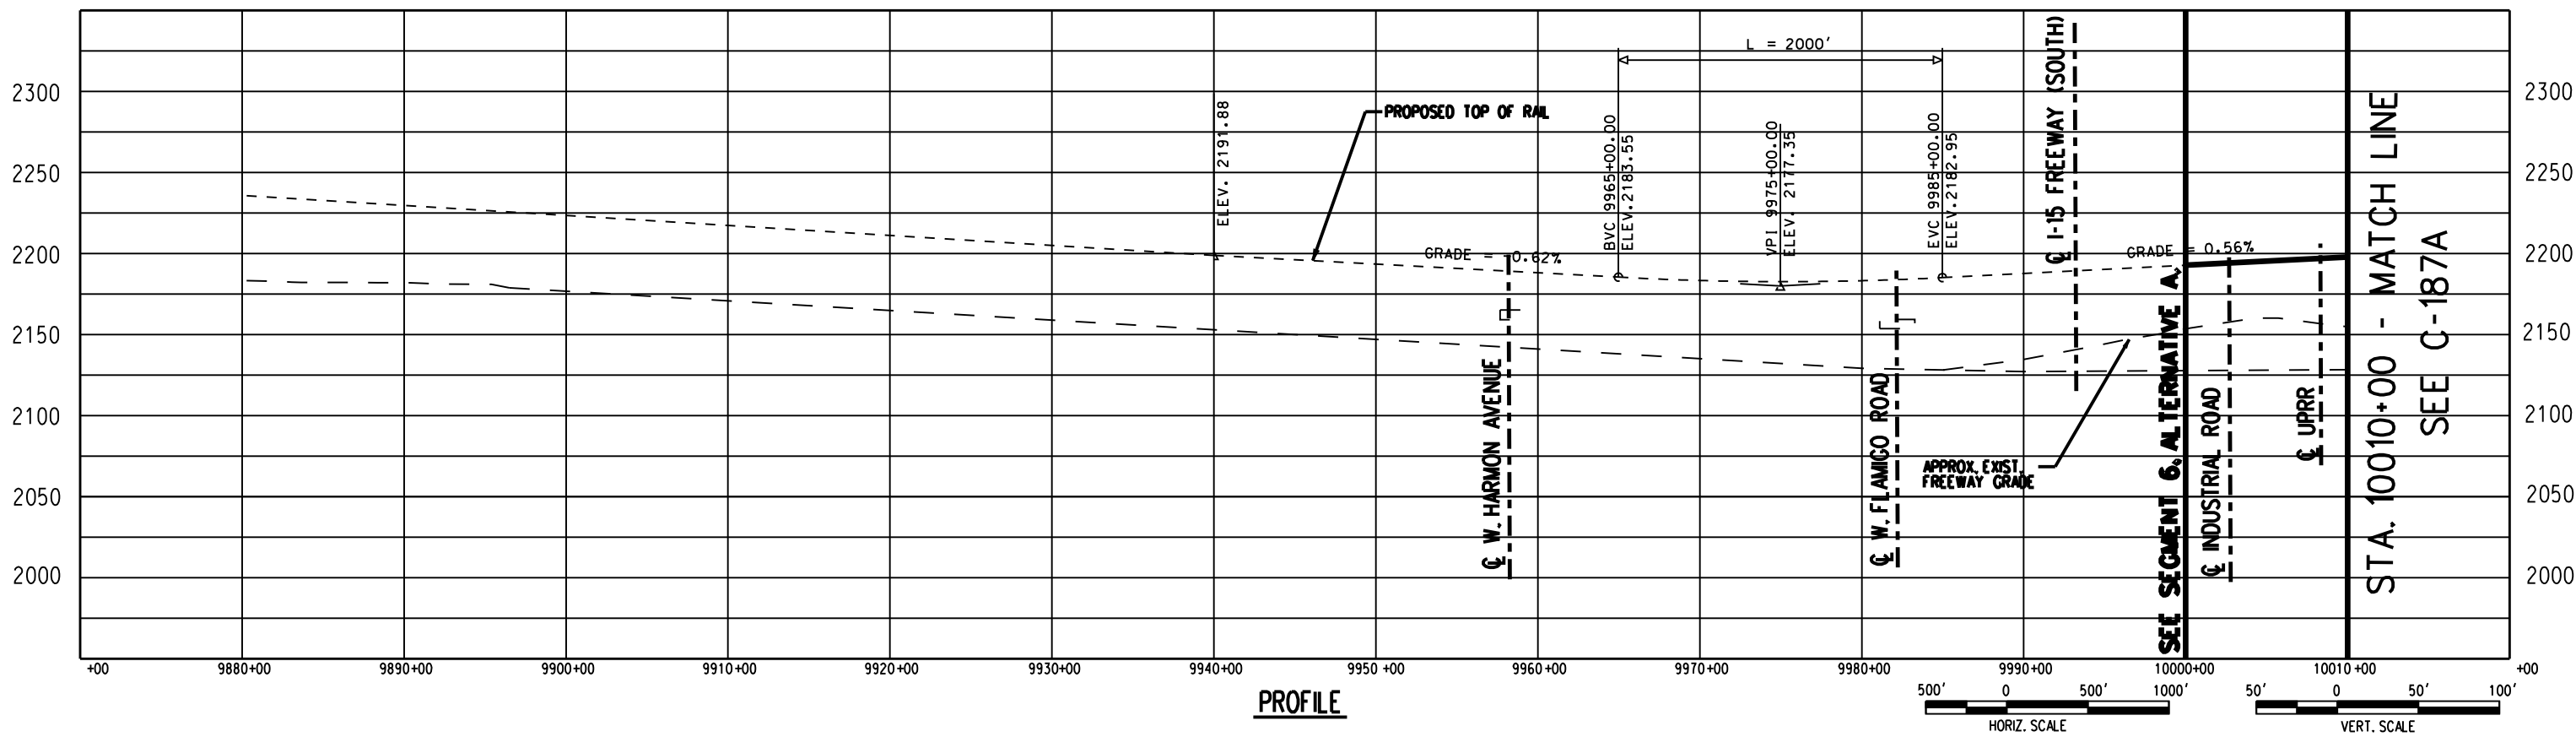

PROFILE

 

**K** Kolve Engineering  
726 SOUTH FIGUEROA STREET, SUITE 2350  
LOS ANGELES, CA 90017


**CONFIDENTIAL**

DESERTXPRESS


PRELIMINARY CONCEPTUAL ALIGNMENT  
PLAN AND PROFILE  
VICTORVILLE TO LAS VEGAS  
STA 9940+00 TO STA 10010+00  
SEGMENT 7, ALTERNATIVE A

205062G0	
DRAWING NO	REV
C-186A	
DATE	
03-21-08	




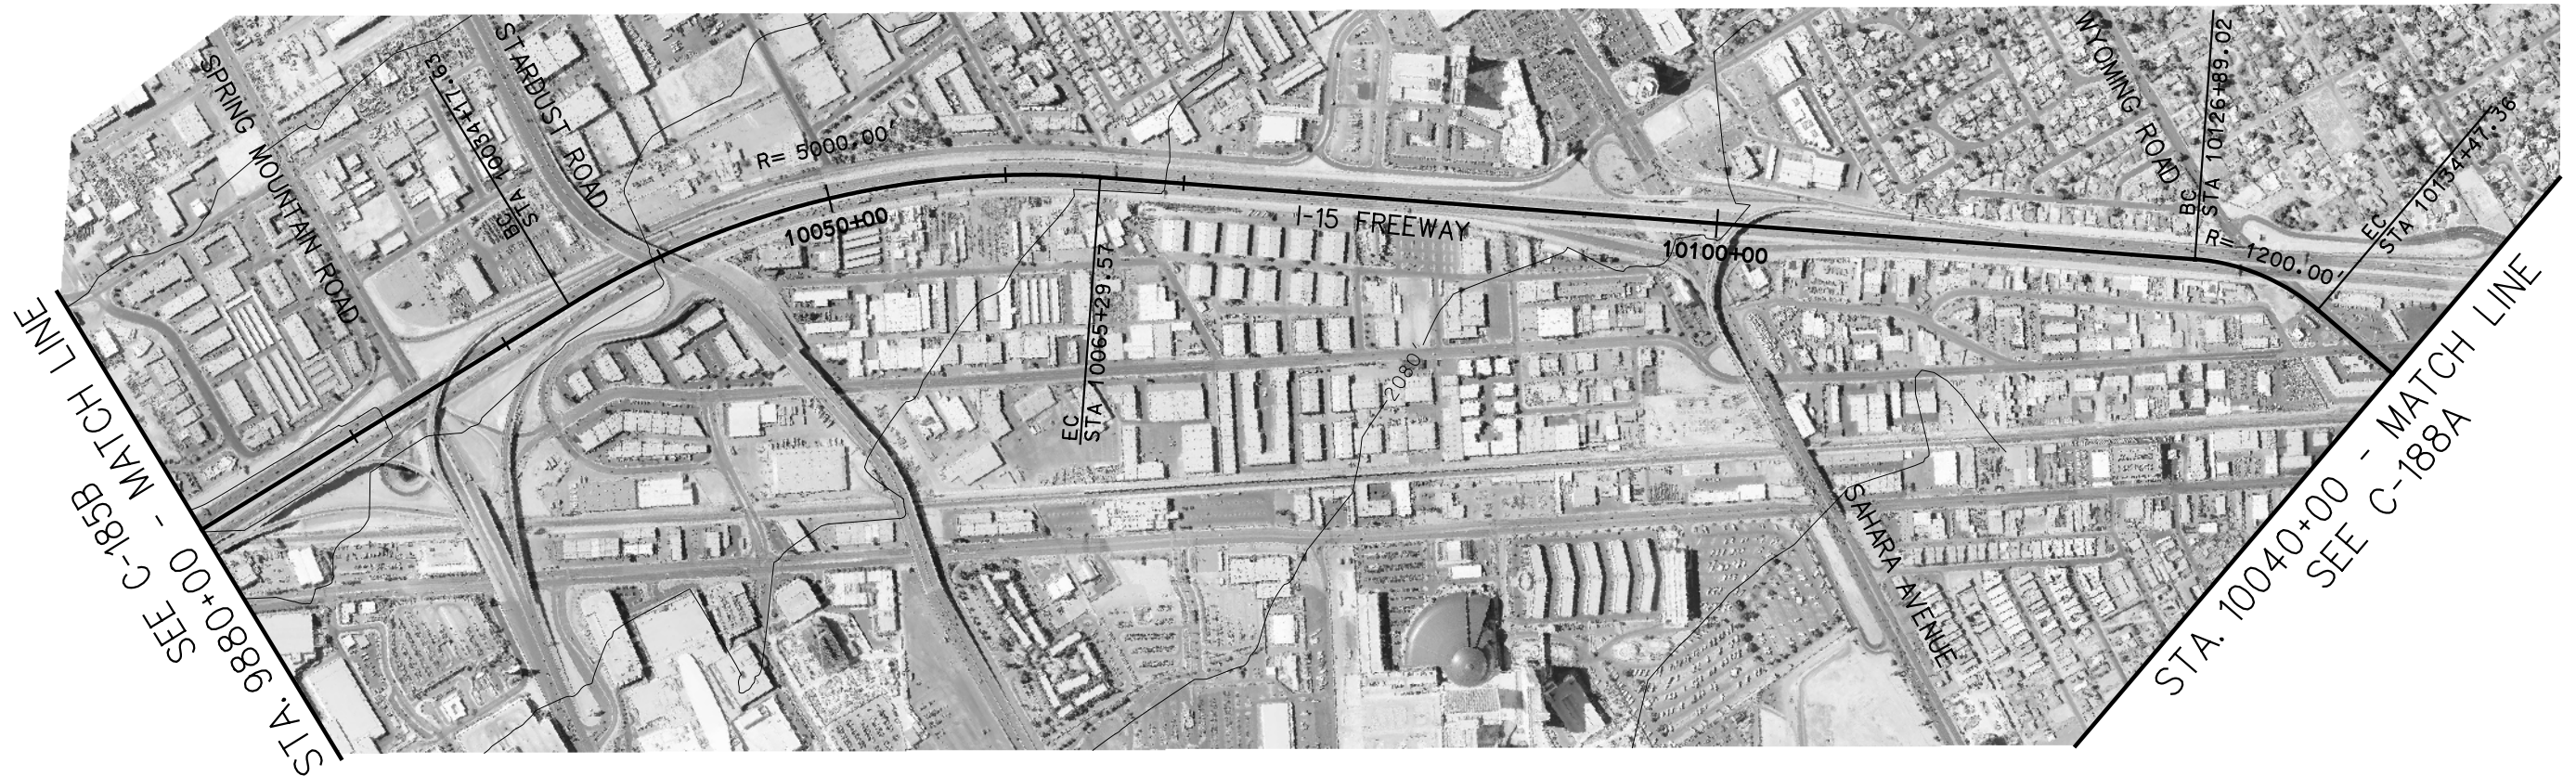


PLAN

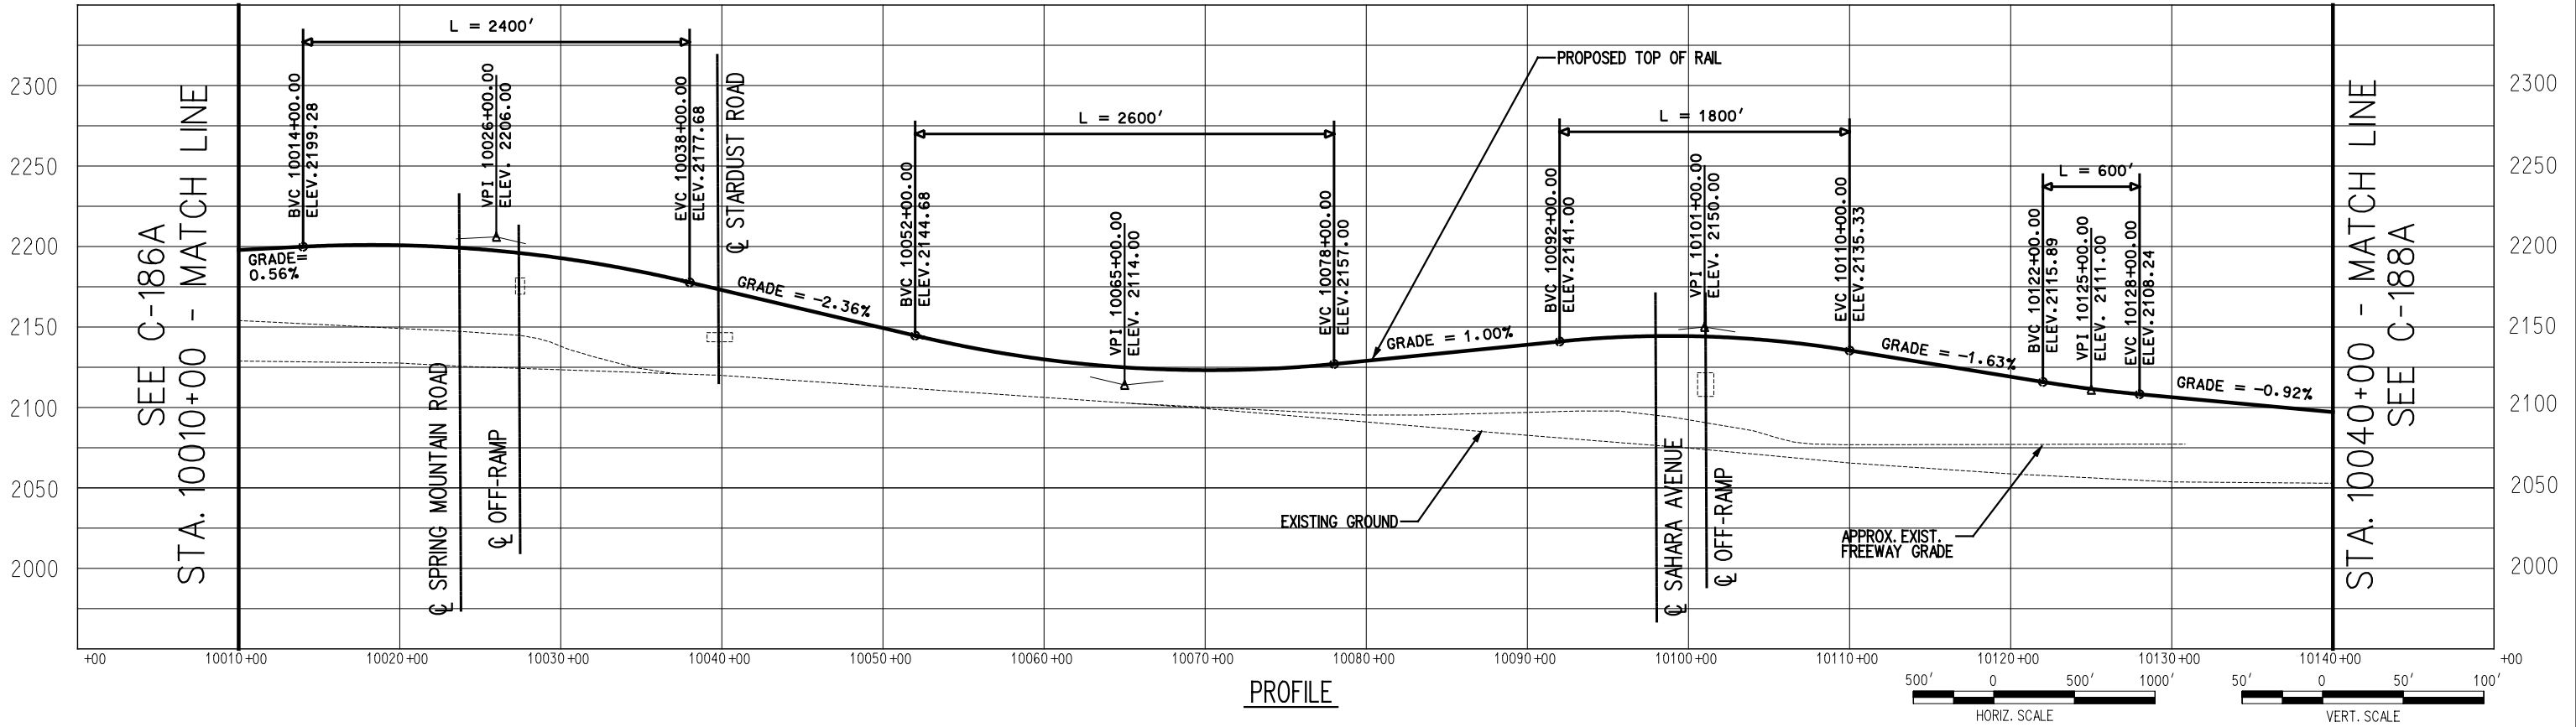


PROFILE




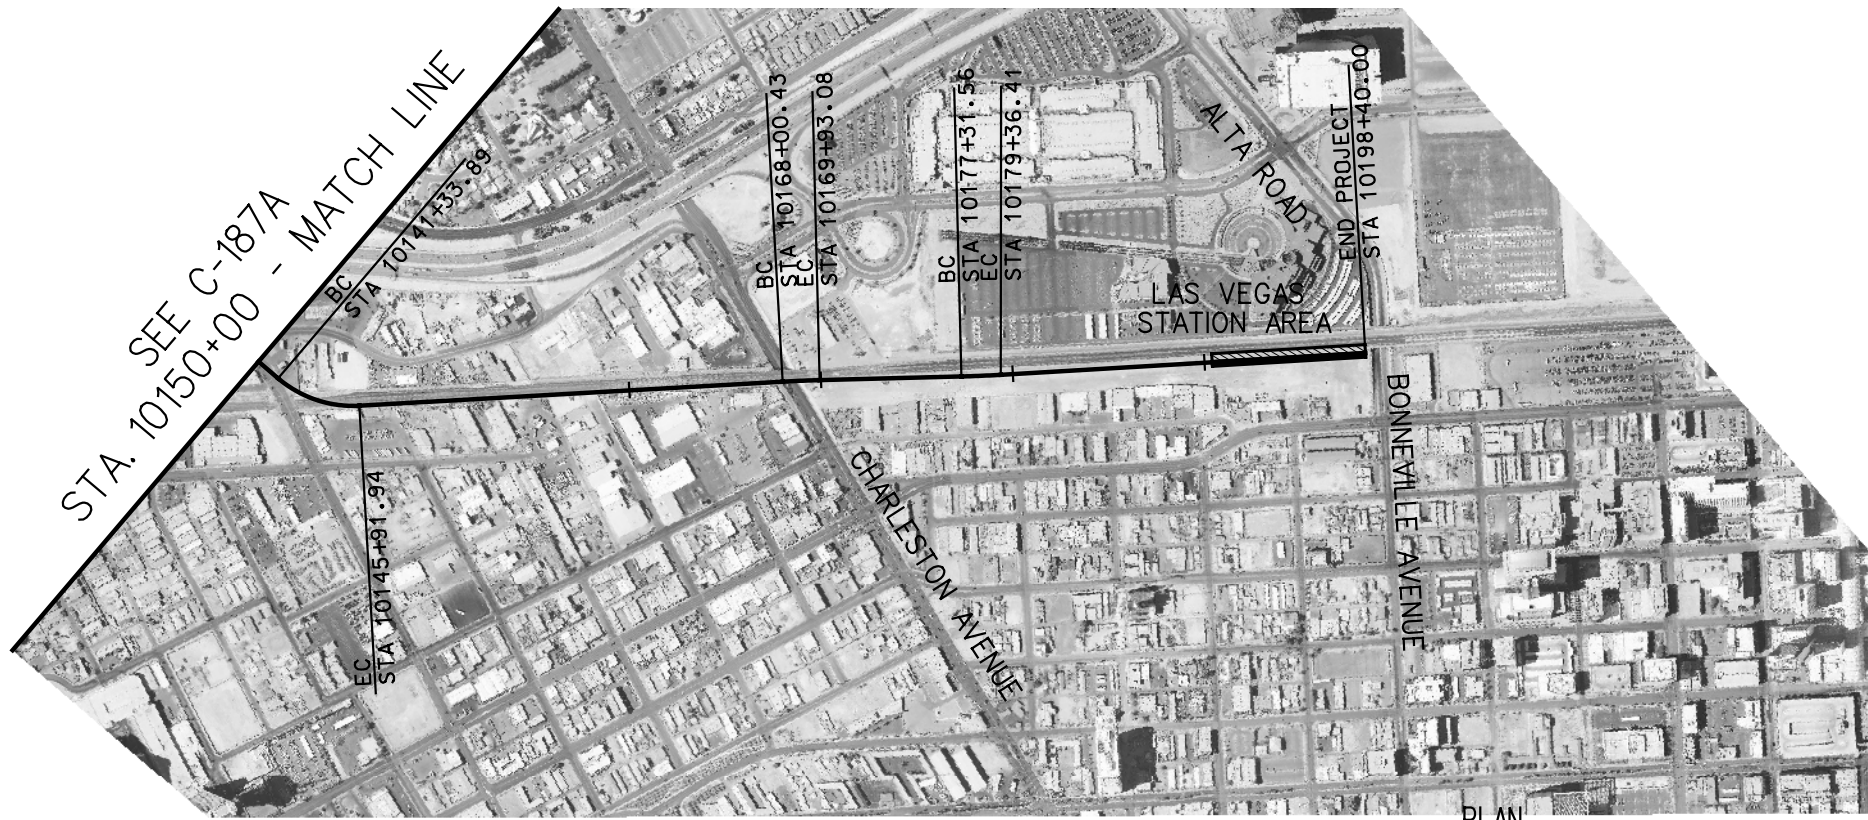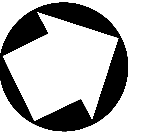

PLAN

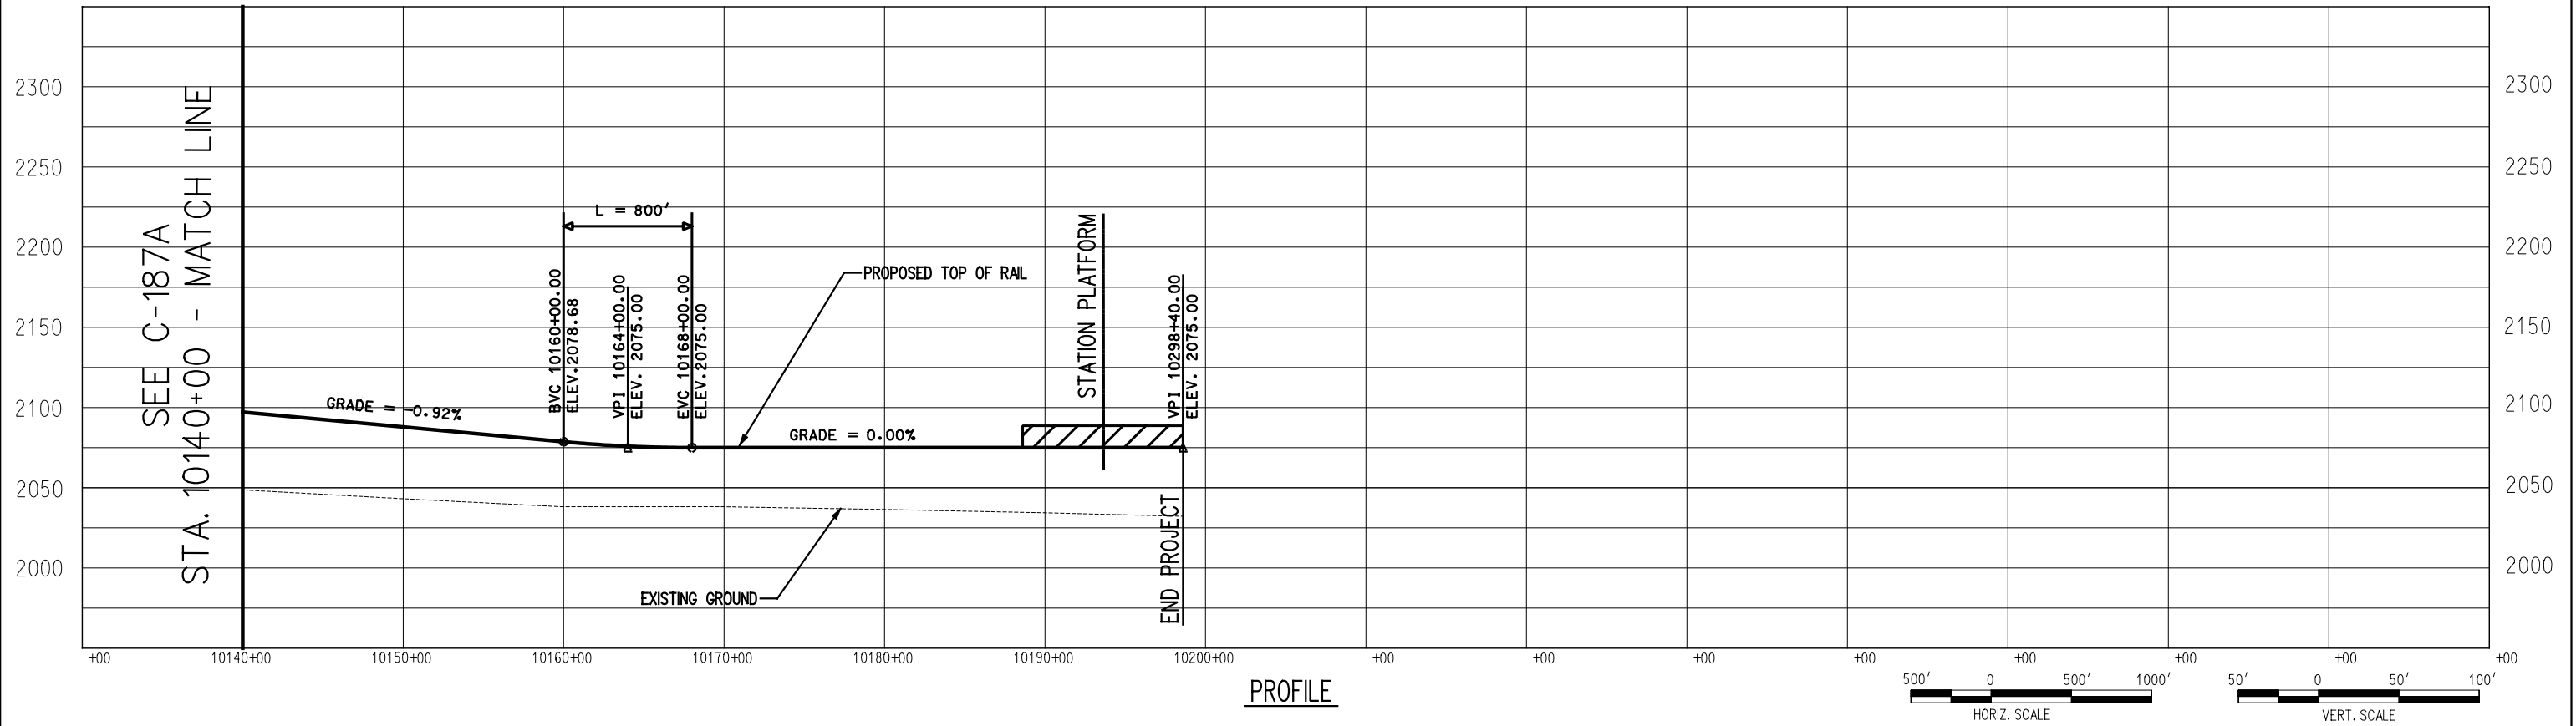


PROFILE

 



SEGMENT 6 | SEGMENT 7

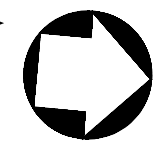


SEE C-185B  
STA. 9880+00 - MATCH LINE



STA. 10010+00 - MATCH LINE  
SEE C-187B

PLAN

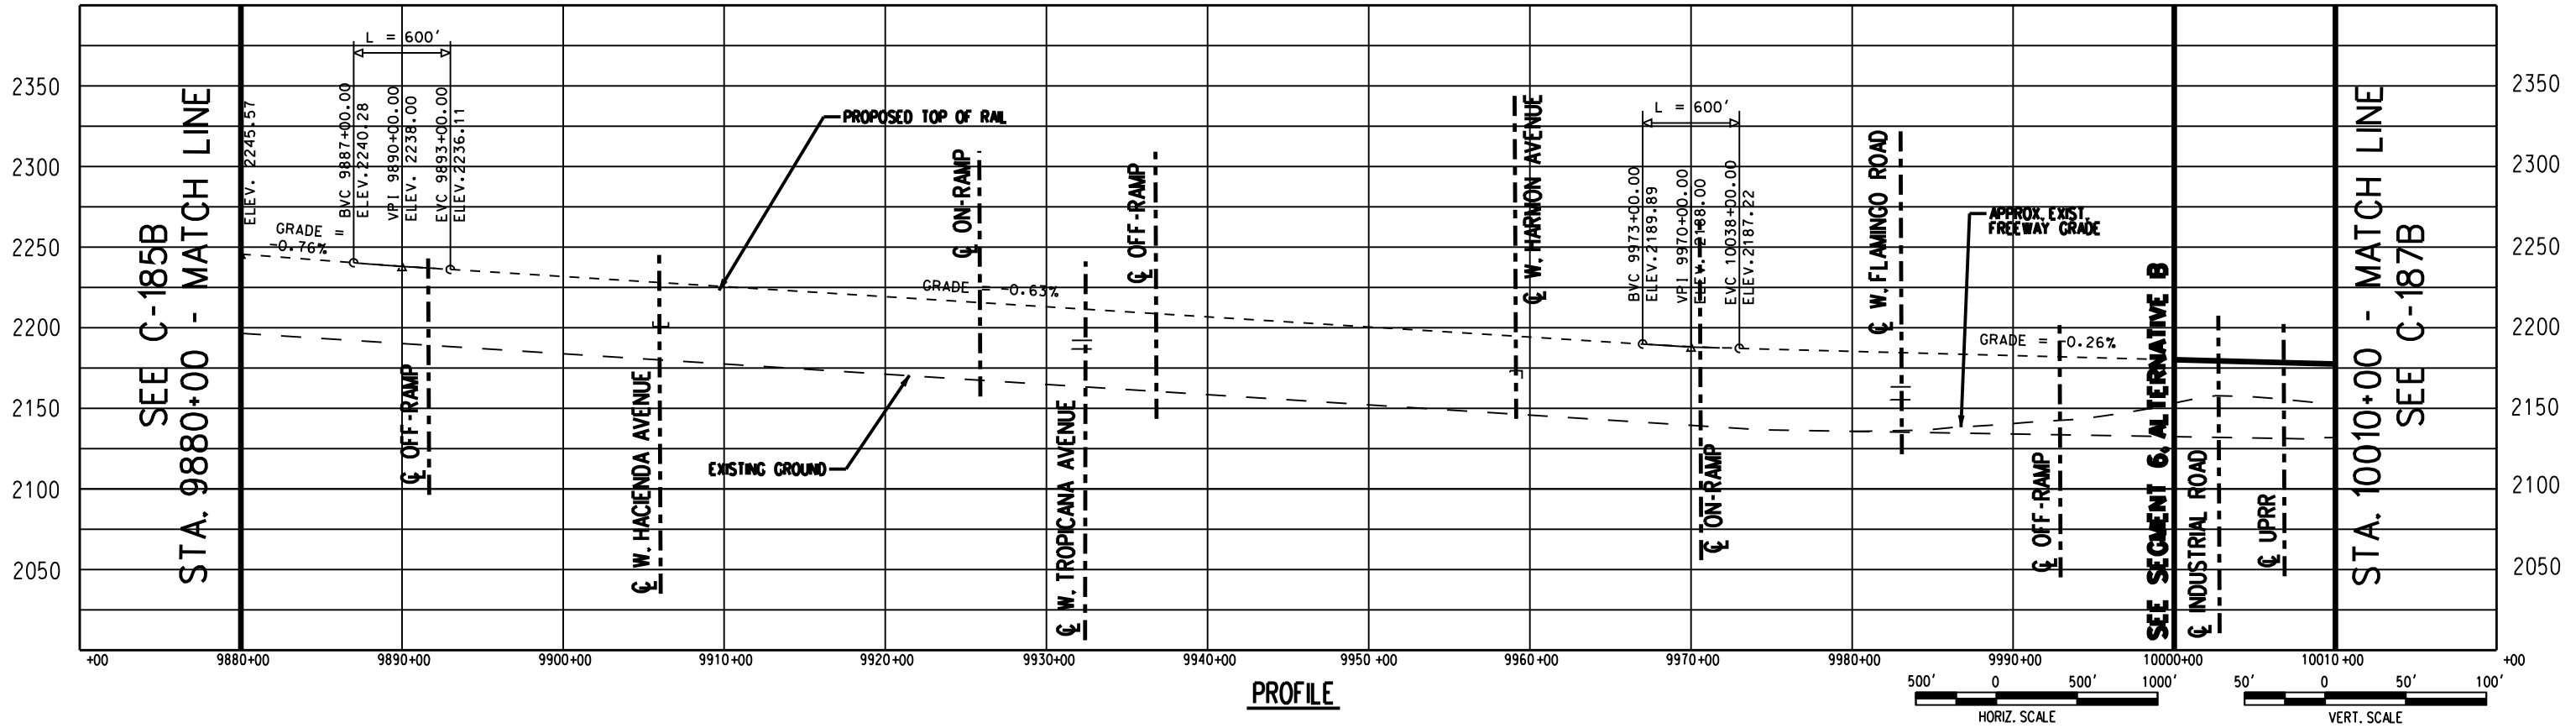

PROFILE



725 SOUTH FIGUEROA STREET, SUITE 2350  
LOS ANGELES, CA 90017



**CONFIDENTIAL**

DESERTXPRESS


PRELIMINARY CONCEPTUAL ALIGNMENT  
PLAN AND PROFILE  
VICTORVILLE TO LAS VEGAS  
STA 9880+00 TO STA 10010+00  
SEGMENT 7, ALTERNATIVE B

205062G0	
DRAWING NO	C-186B
DATE	03-21-08



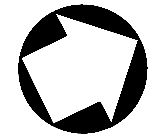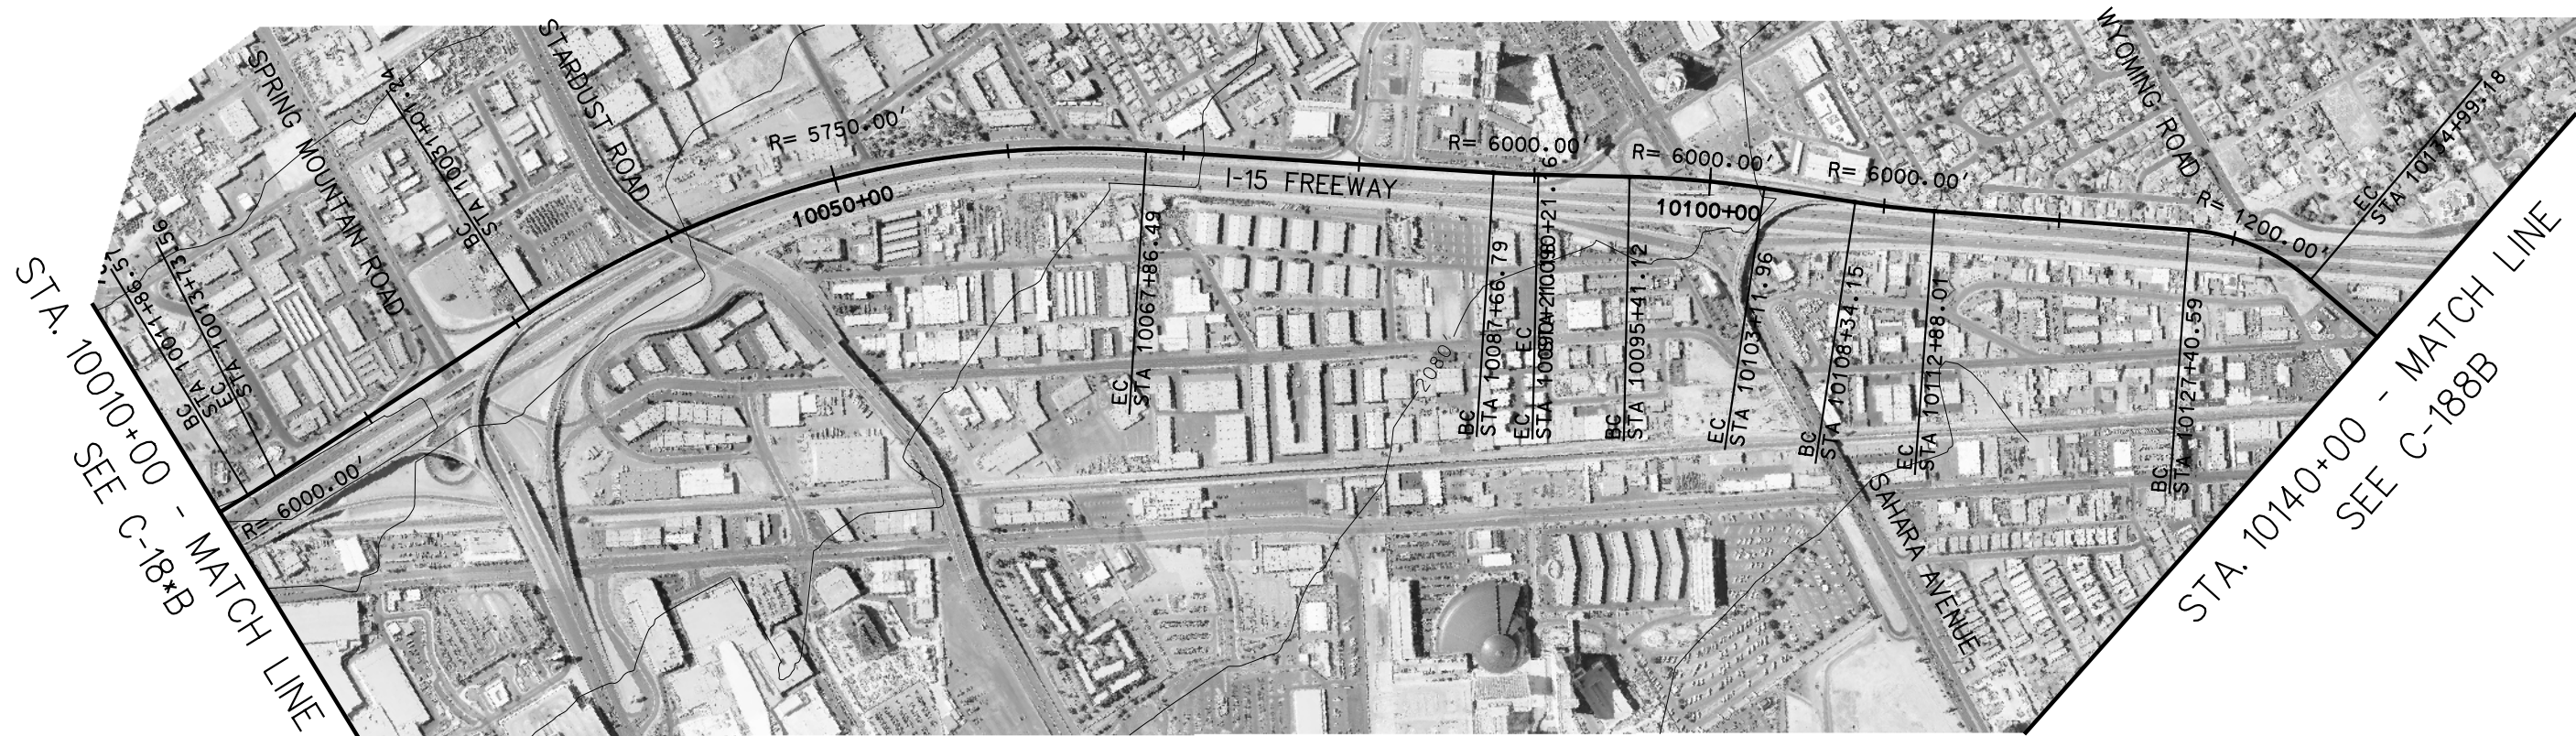



PLAN

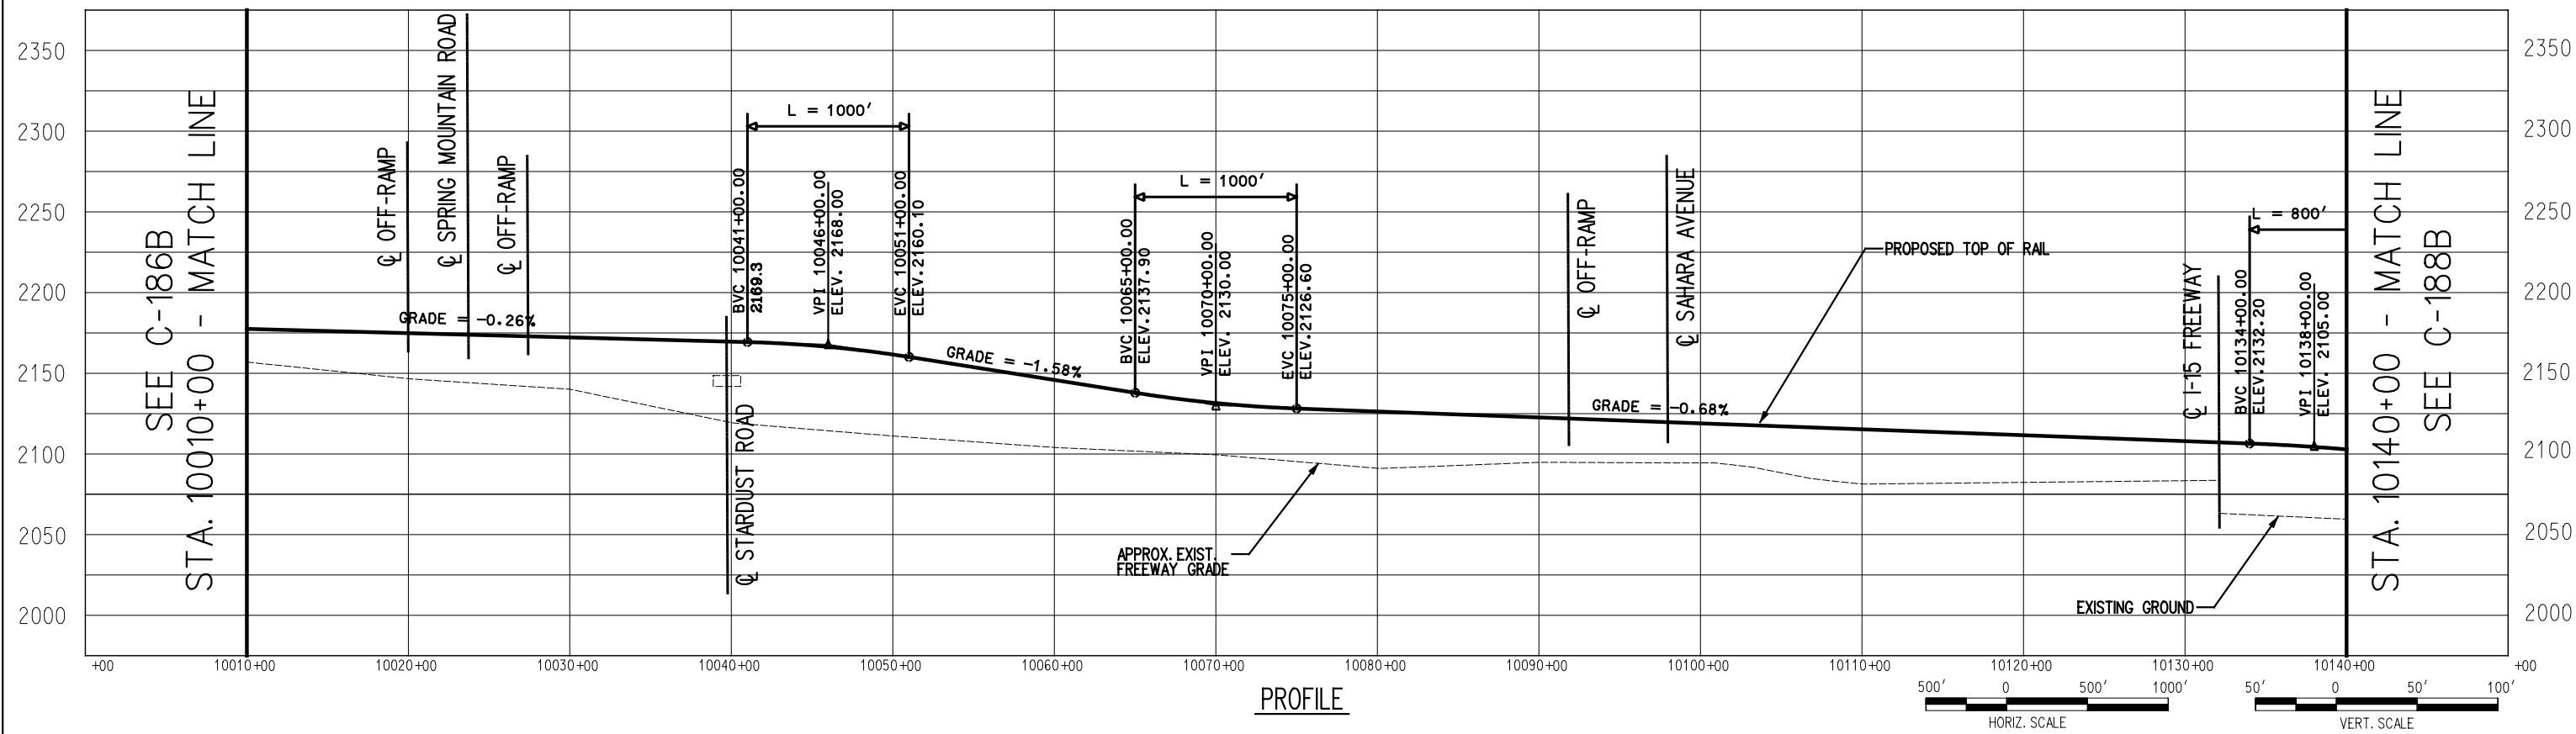

PROFILE





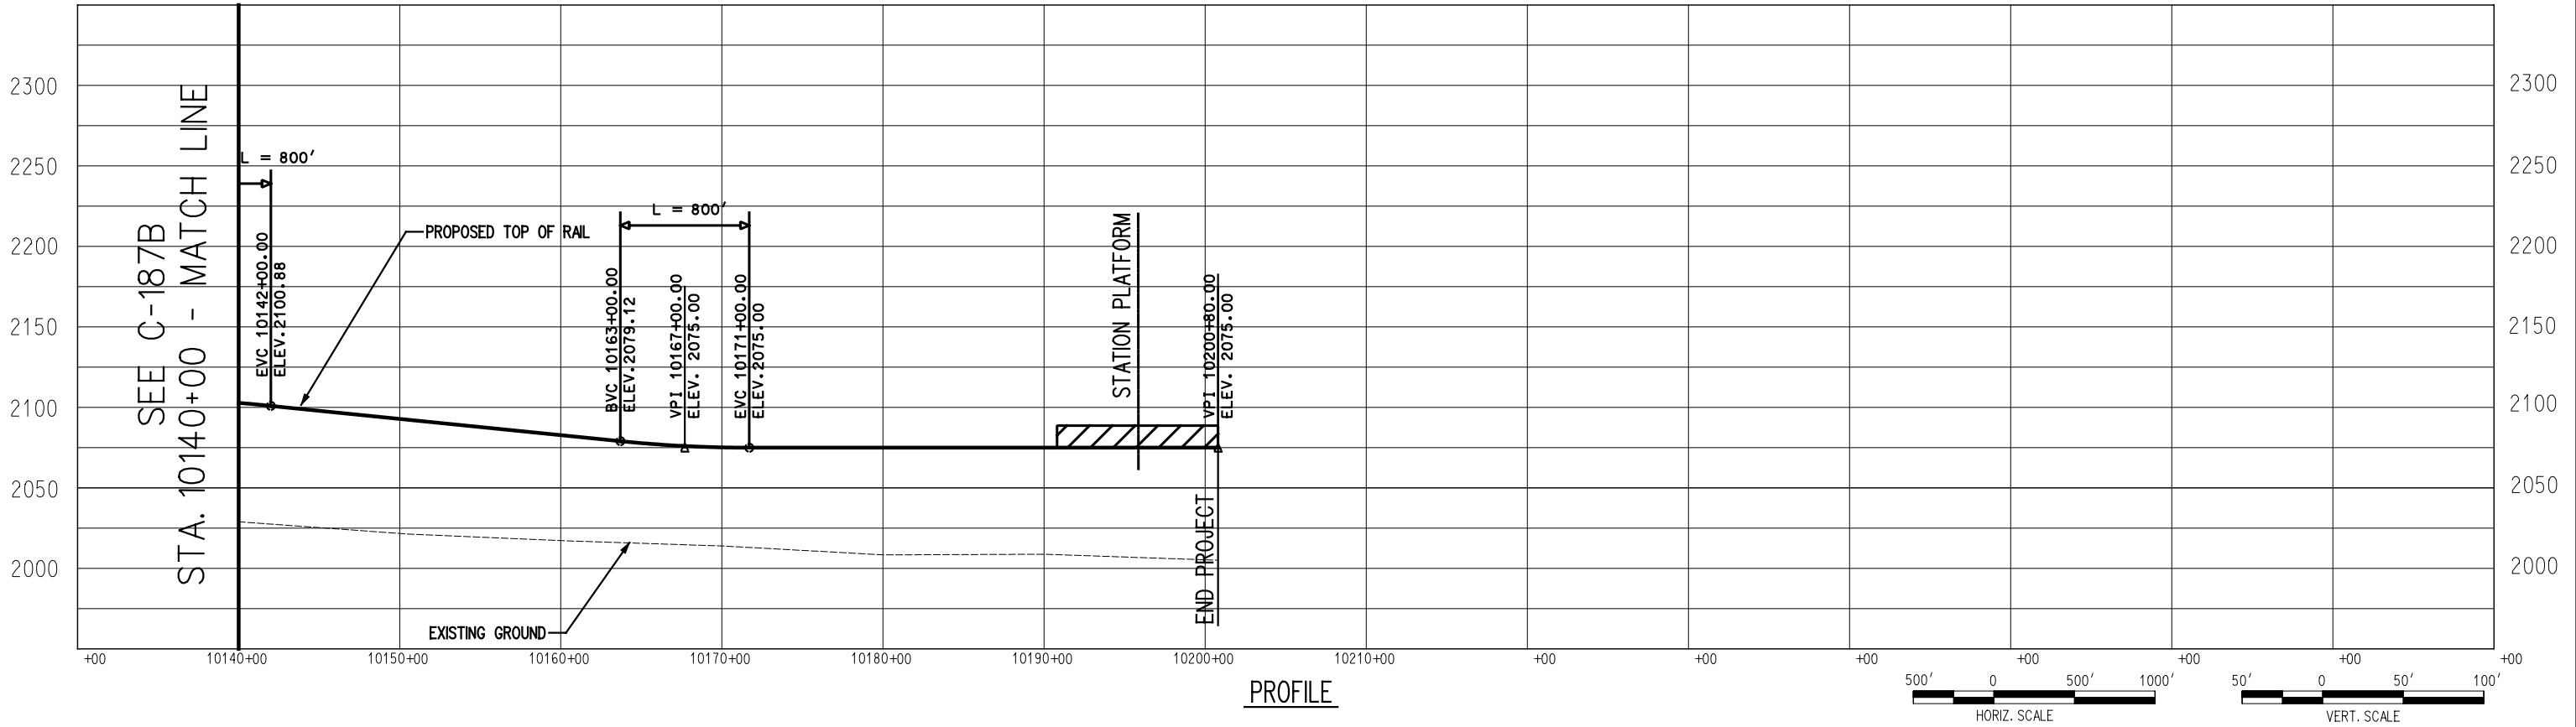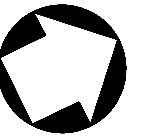



**Korve Engineering**  
 725 SOUTH FIGUEROA STREET, SUITE 2350  
 LOS ANGELES, CA 90017

**CONFIDENTIAL**

**DESERTXPRESS**


PRELIMINARY CONCEPTUAL ALIGNMENT  
 PLAN AND PROFILE  
 VICTORVILLE TO LAS VEGAS  
 STA 10140+00 TO STA 10200+80  
 SEGMENT 7, ALTERNATIVE B

205062G0	
DRAWING NO	REV
C-188B	
DATE	
11-17-06	

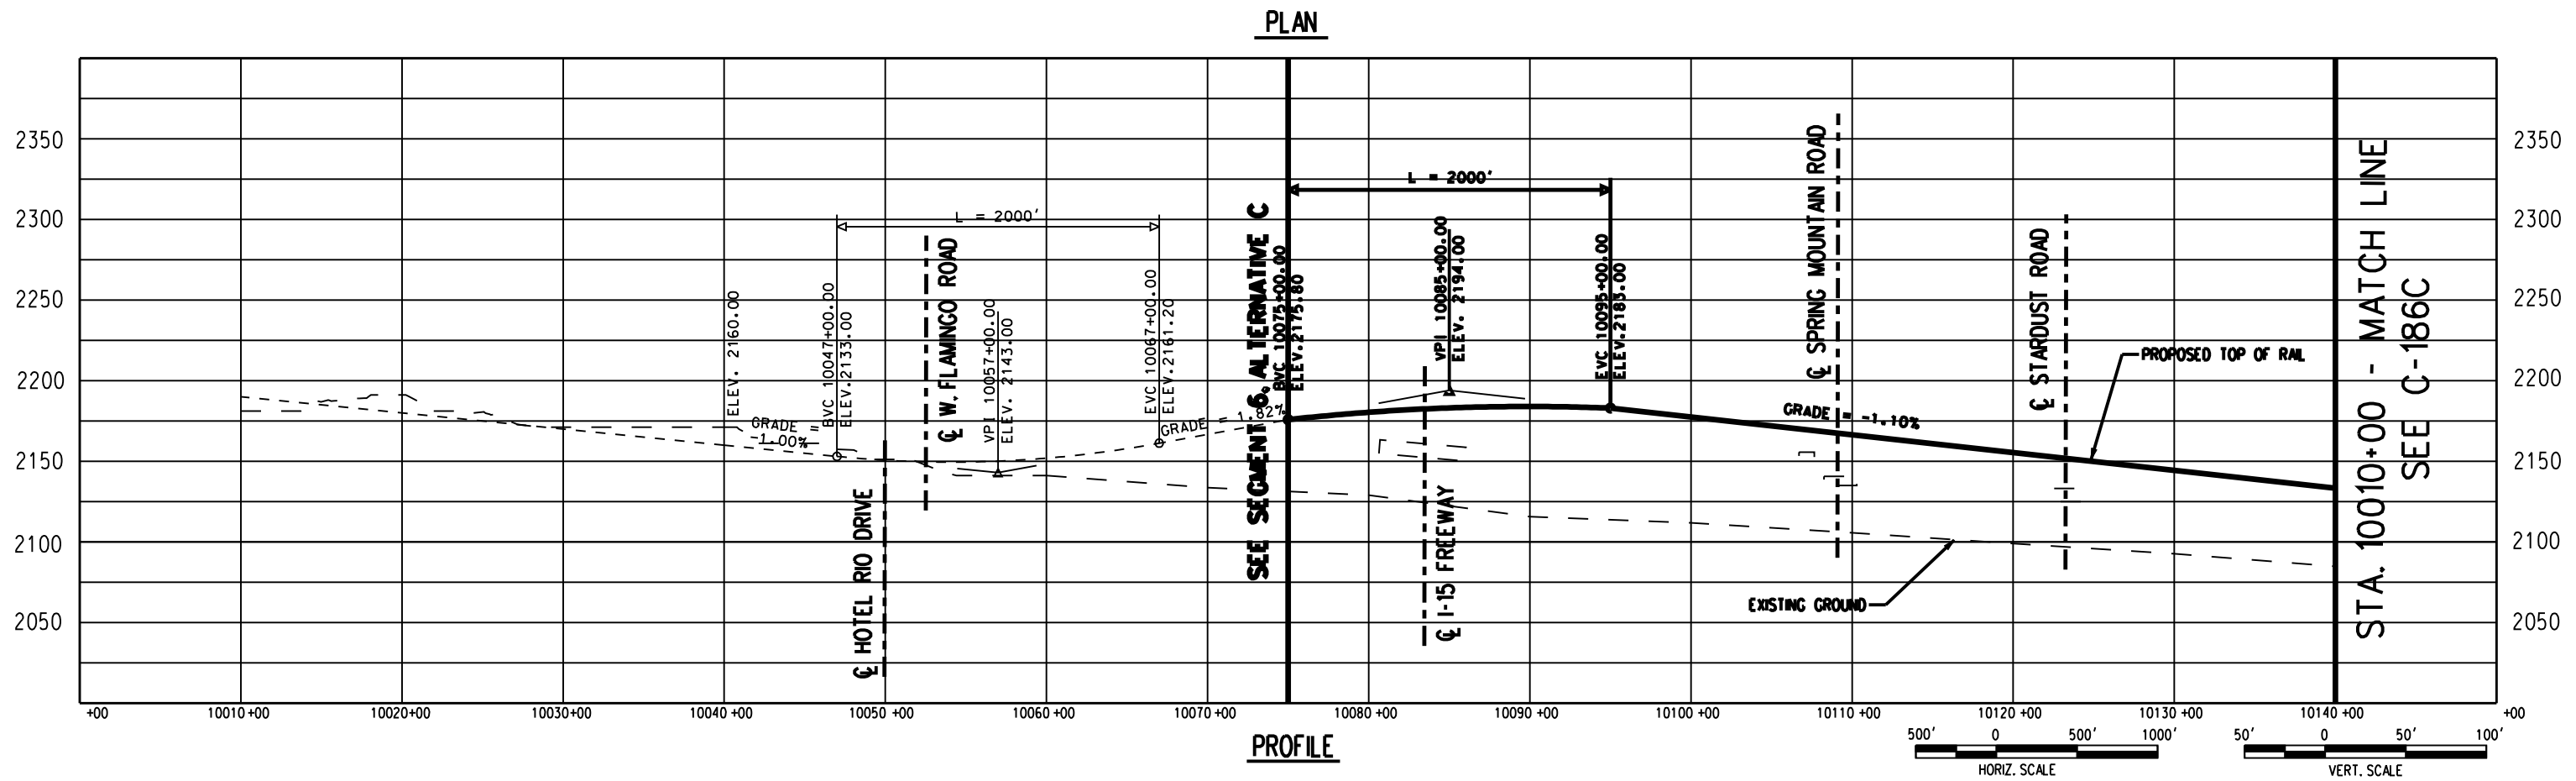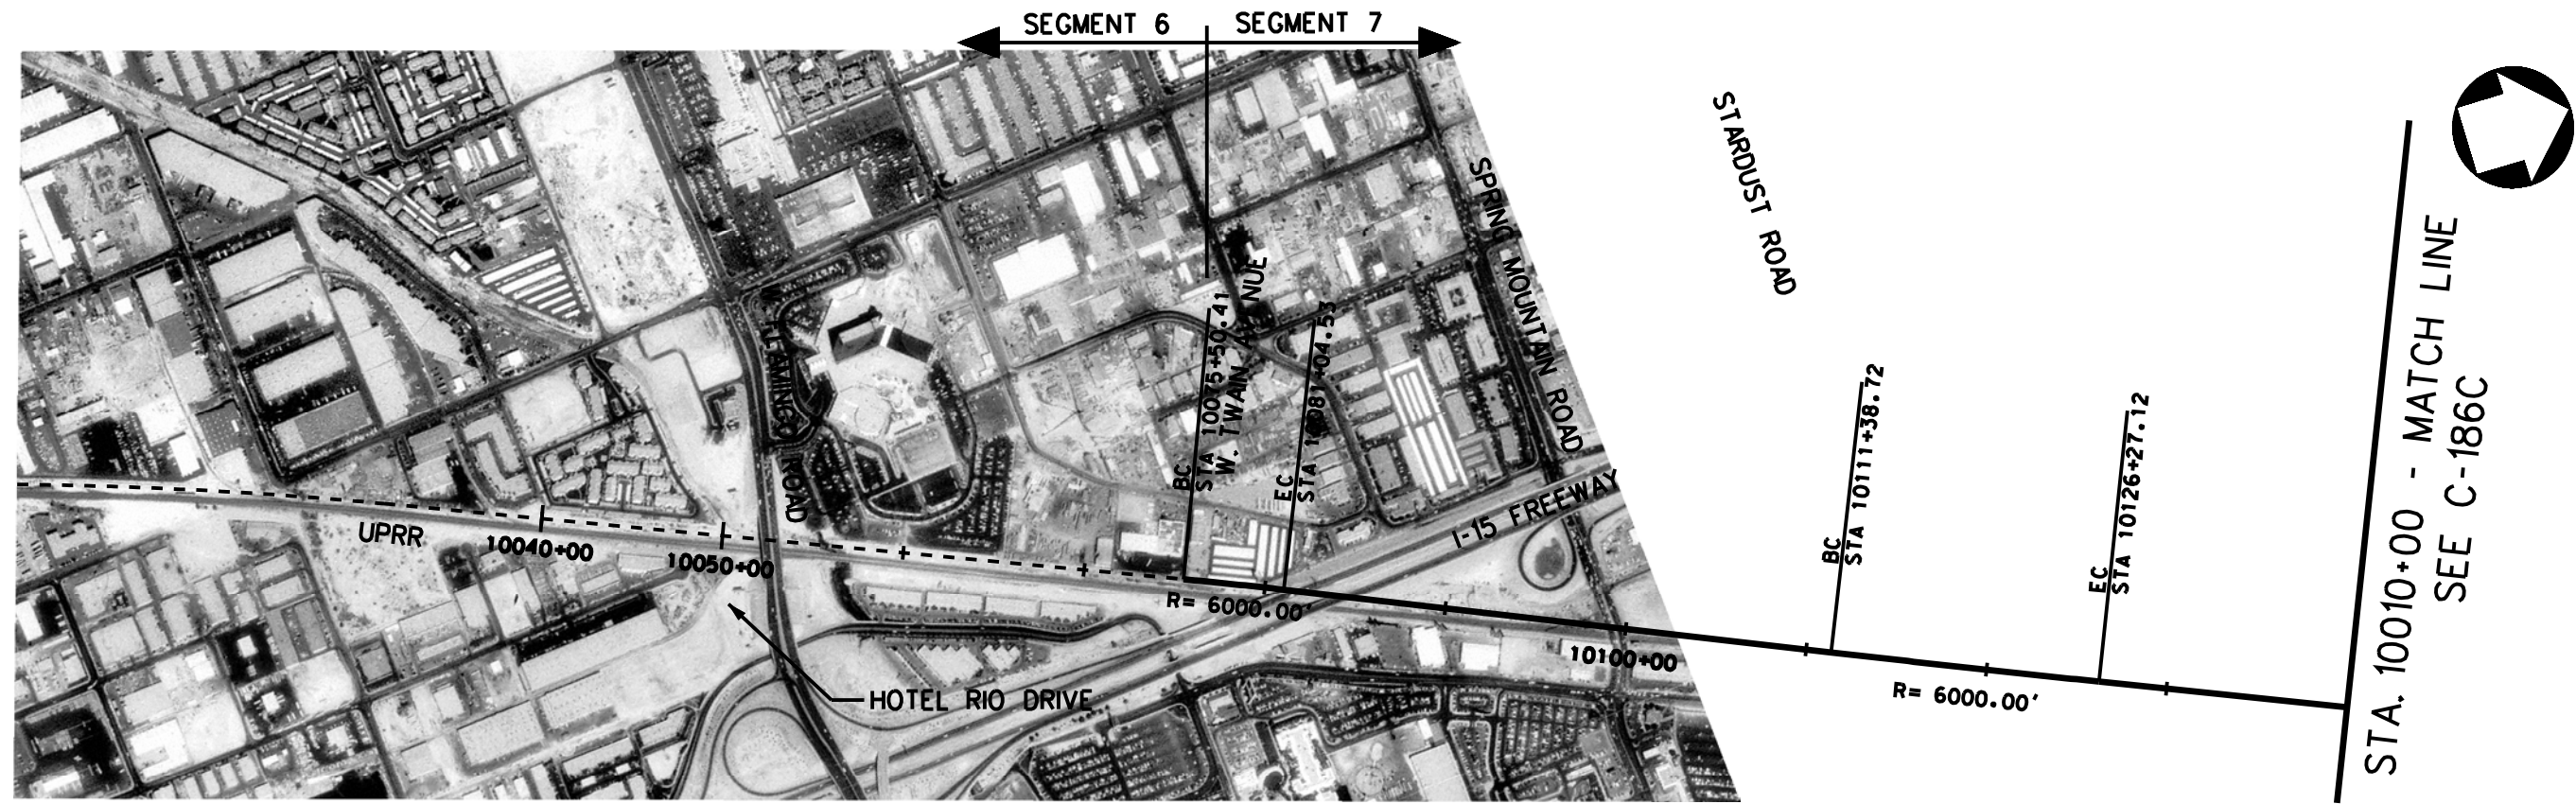




SEE C-187C  
STA. 10140+00 - MATCH LINE

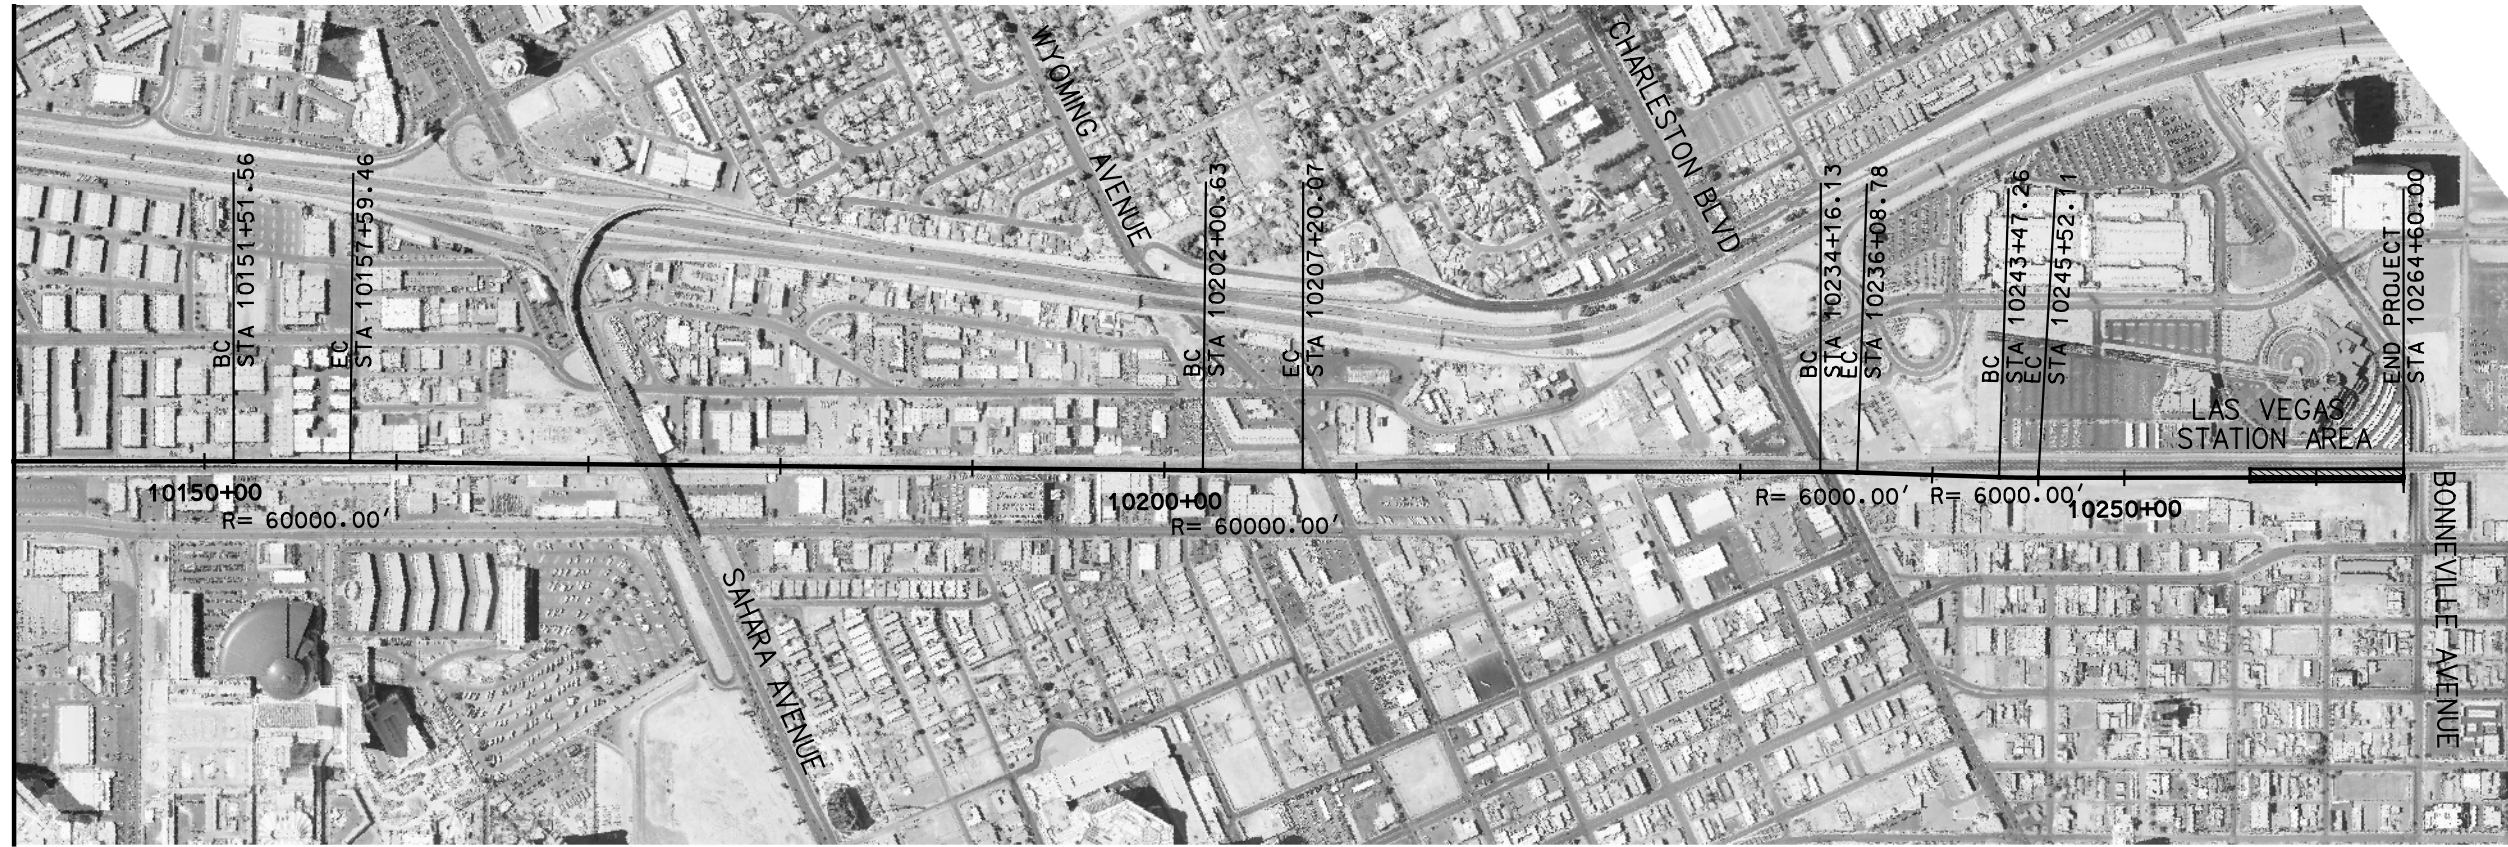

PLAN

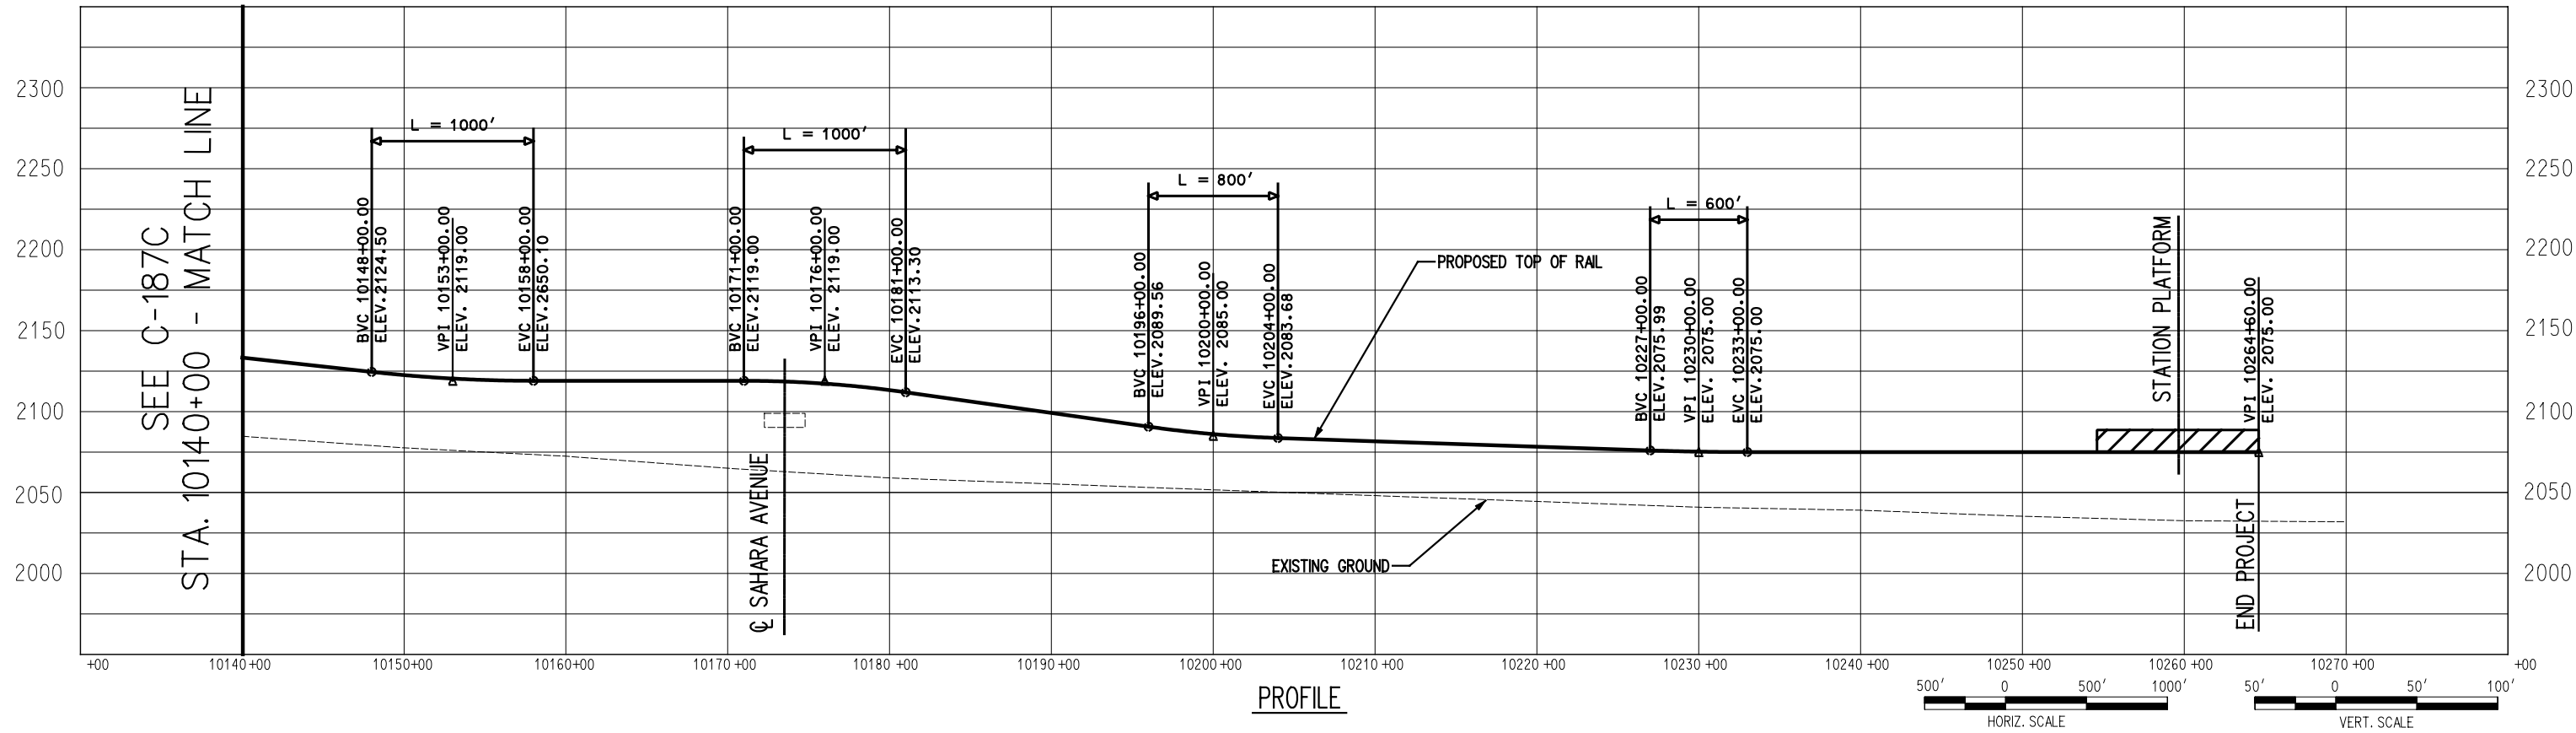

PROFILE