



APPENDIX A-4

DETAILED MAINTENANCE FACILITY SITE PLANS AND ELEVATIONS

Victorville – Operations, Maintenance, and Storage Facility Site Option 1

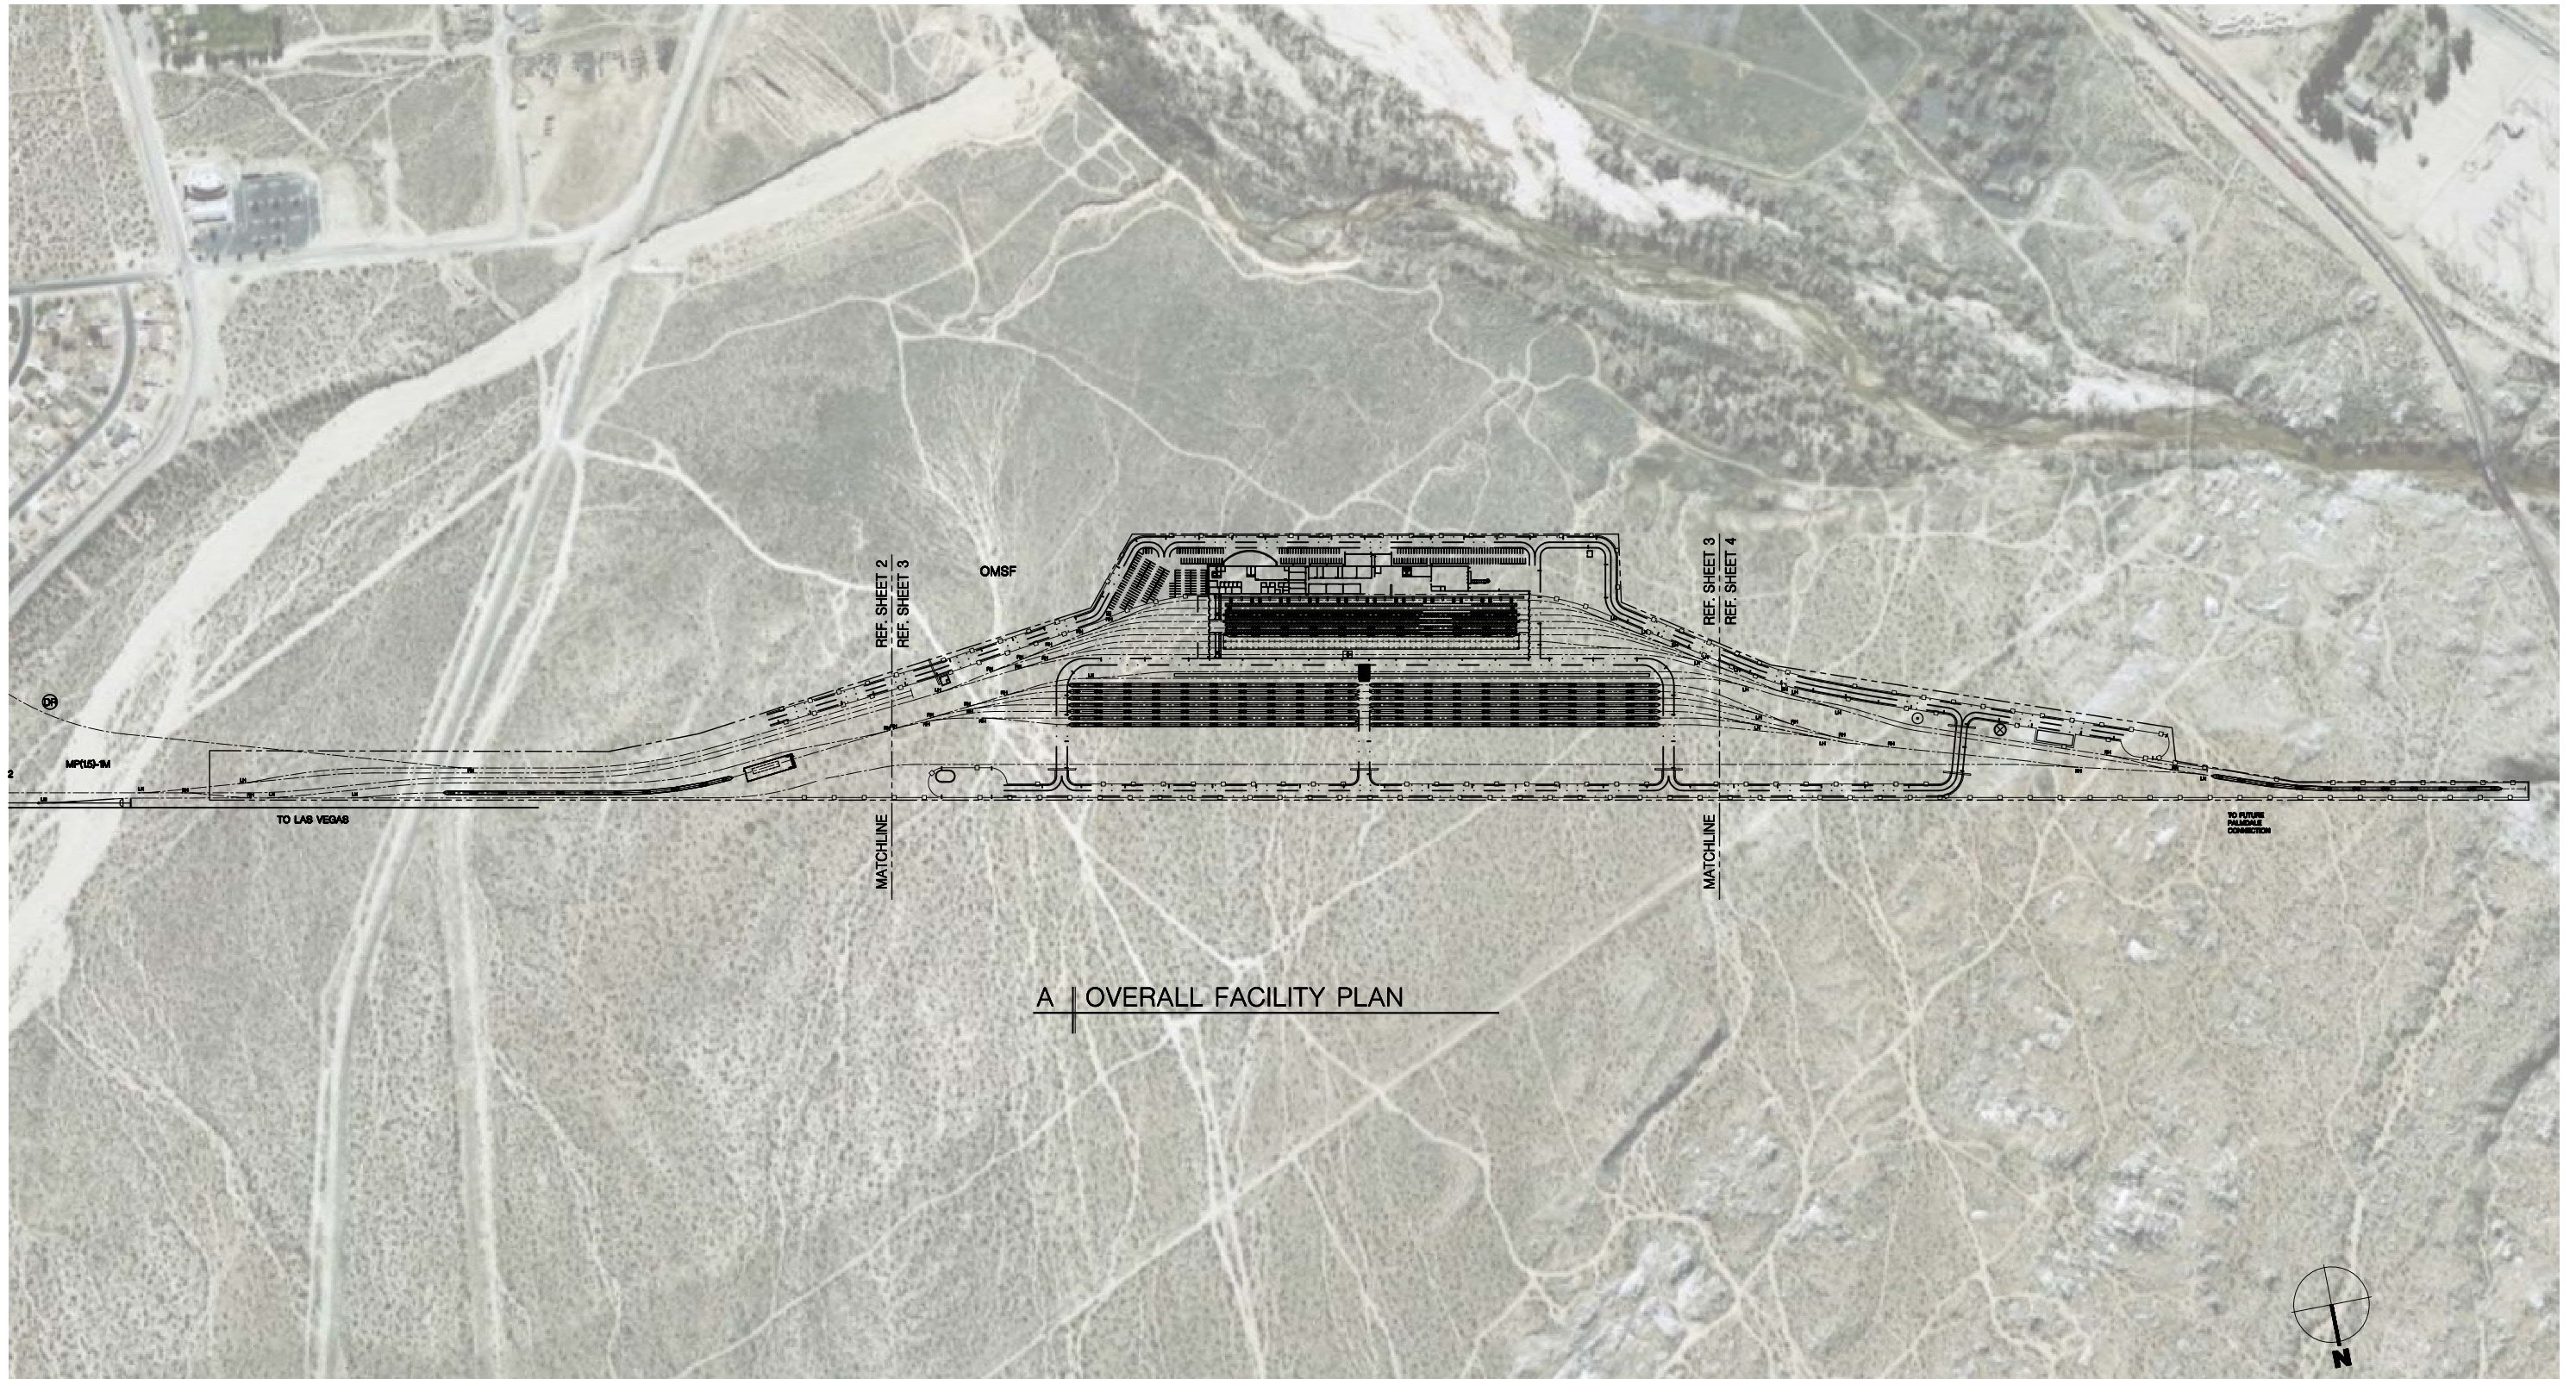


A | OVERALL FACILITY PLAN

 

DRAWINGS COURTESY BOMBARDIER, INC.



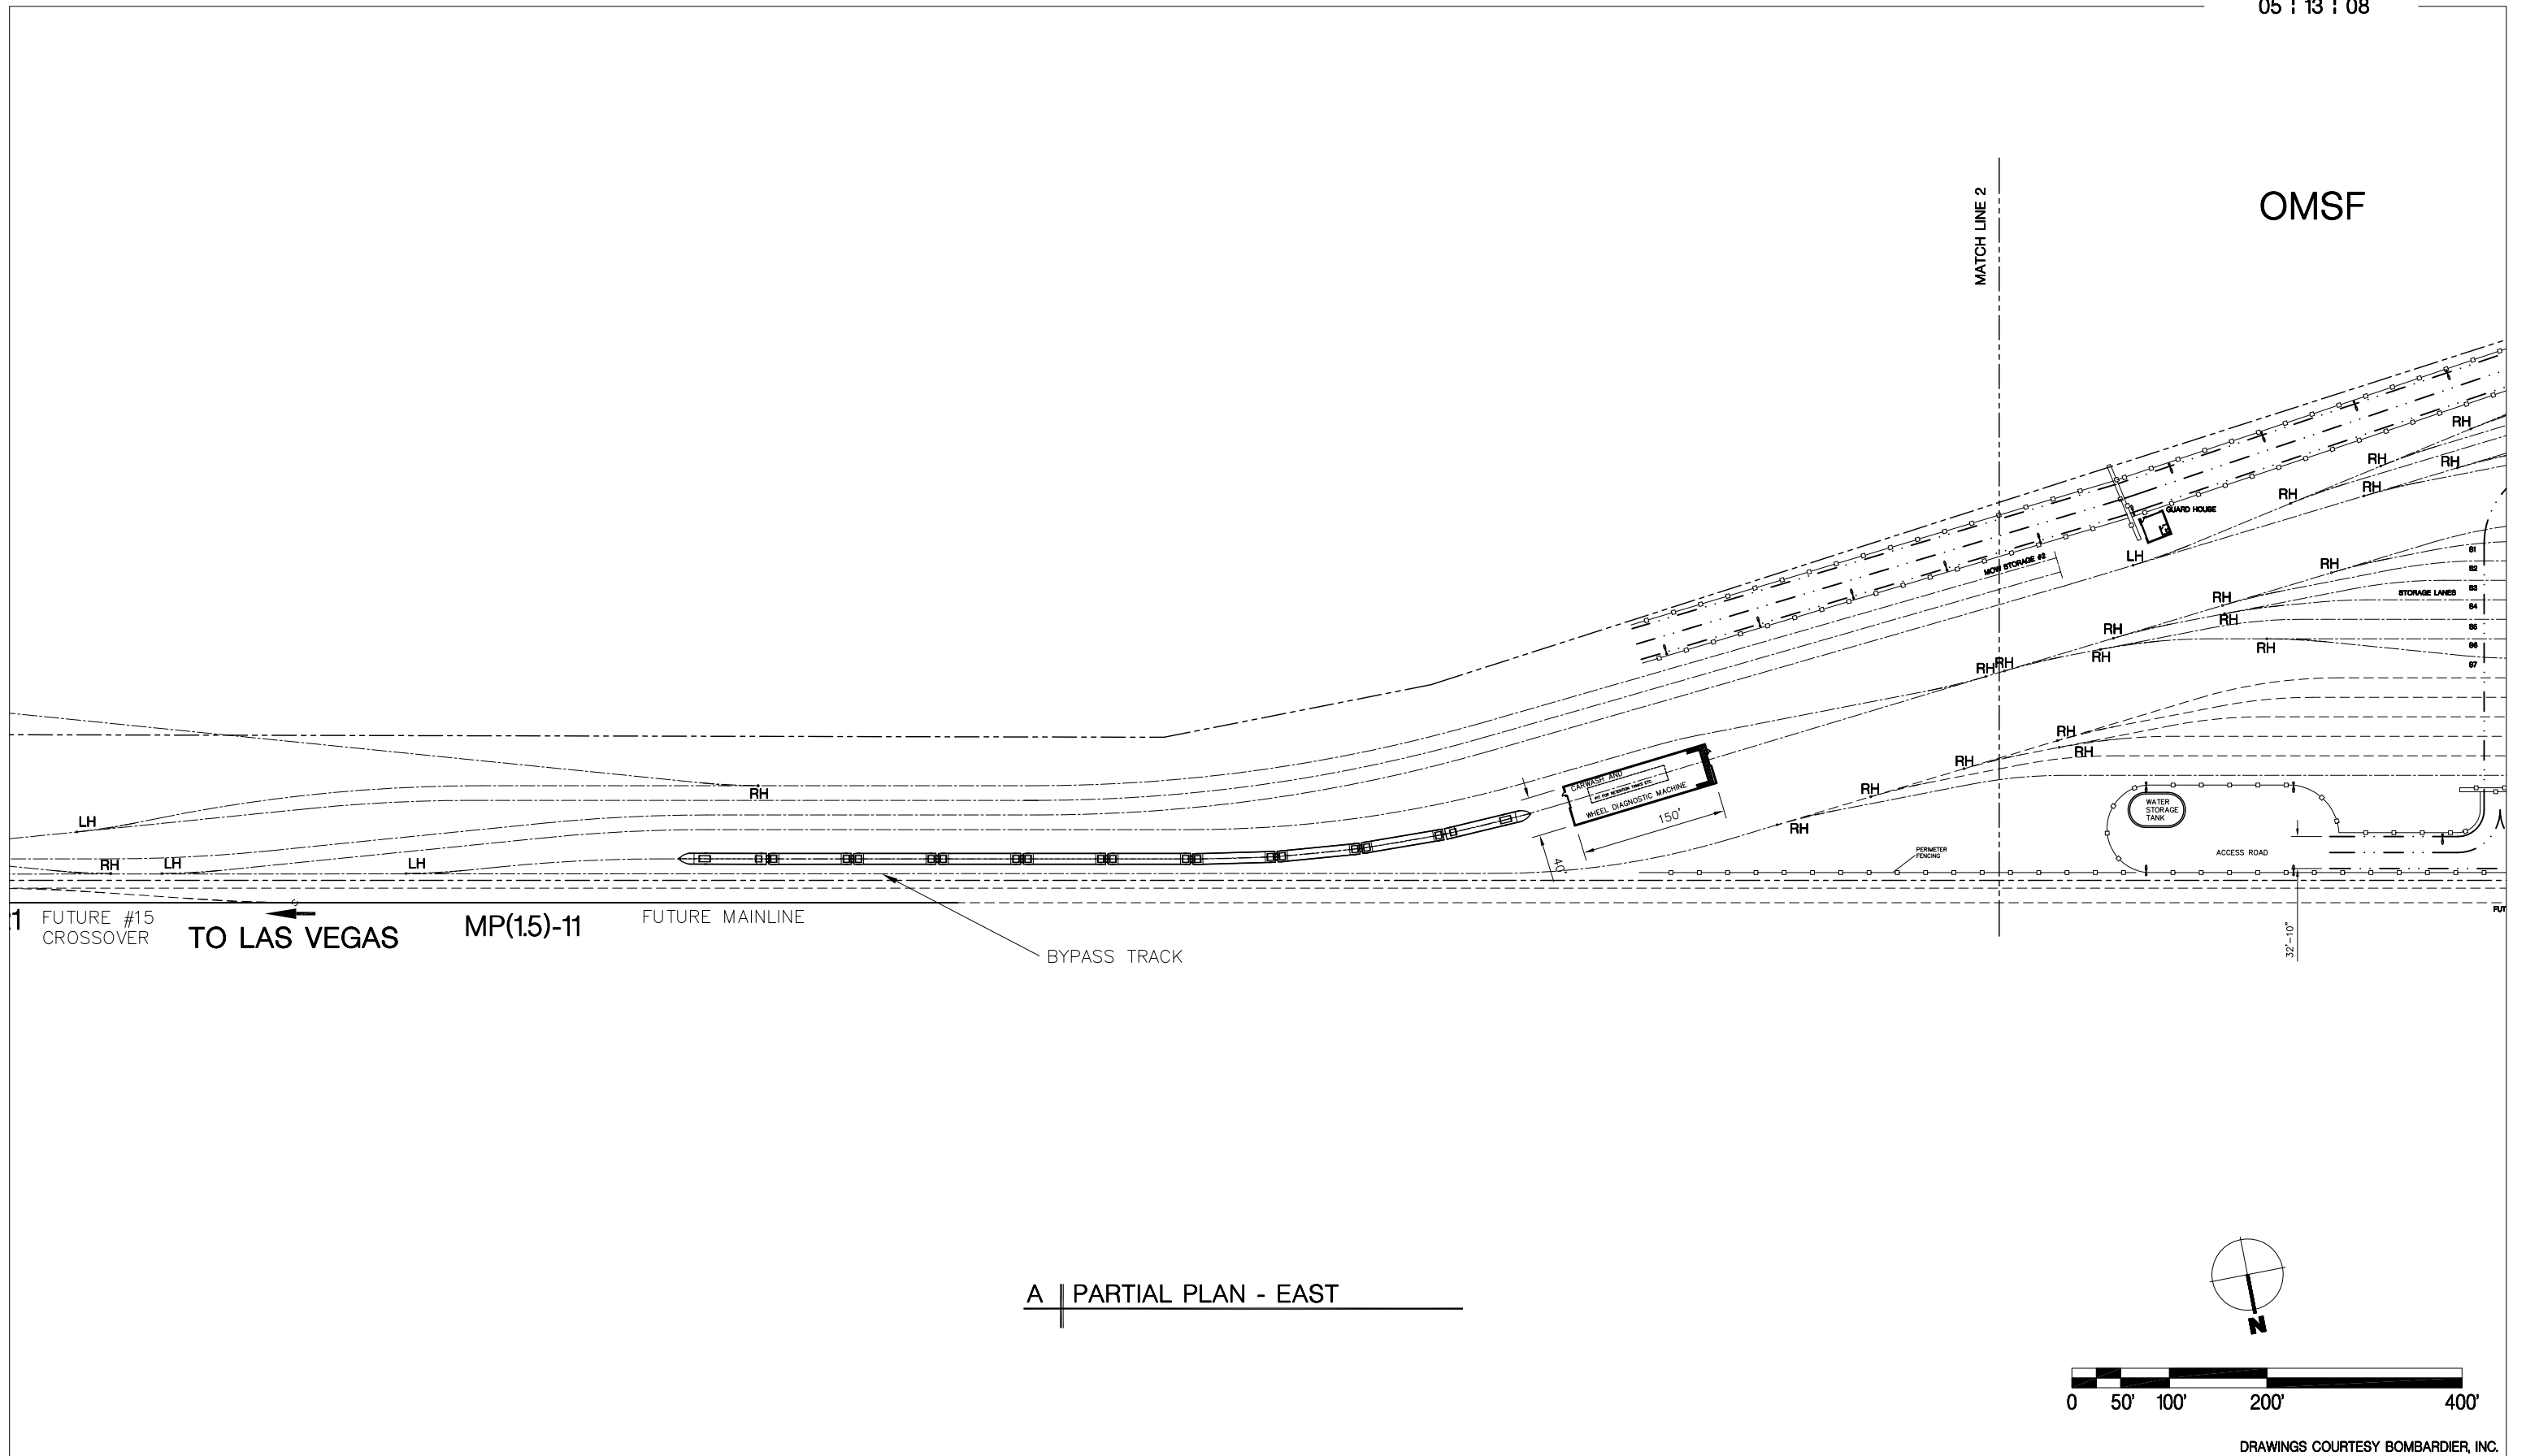

OMSF

MATCH LINE 2

GUARD HOUSE

MON STORAGE #8

STORAGE LINES

WATER STORAGE TANK

ACCESS ROAD


CARBON DIOXIDE WHEEL DIAGNOSTIC MACHINE

150'

BYPASS TRACK

1 FUTURE #15 CROSSOVER TO LAS VEGAS MP(1.5)-11 FUTURE MAINLINE

A PARTIAL PLAN - EAST

 


DRAWINGS COURTESY BOMBARDIER, INC.




DESERTXPRESS : VICTORVILLE OMSF - SITE 1

EXECUTIVE ARCHITECT
MARNELL ARCHITECTURE
 ARCHITECTURE • PLANNING • INTERIOR DESIGN
 222 VIA MARNELL WAY, LAS VEGAS, NEVADA 89119 • 702-739-2000 • WWW.MARNELLCORRAO.COM

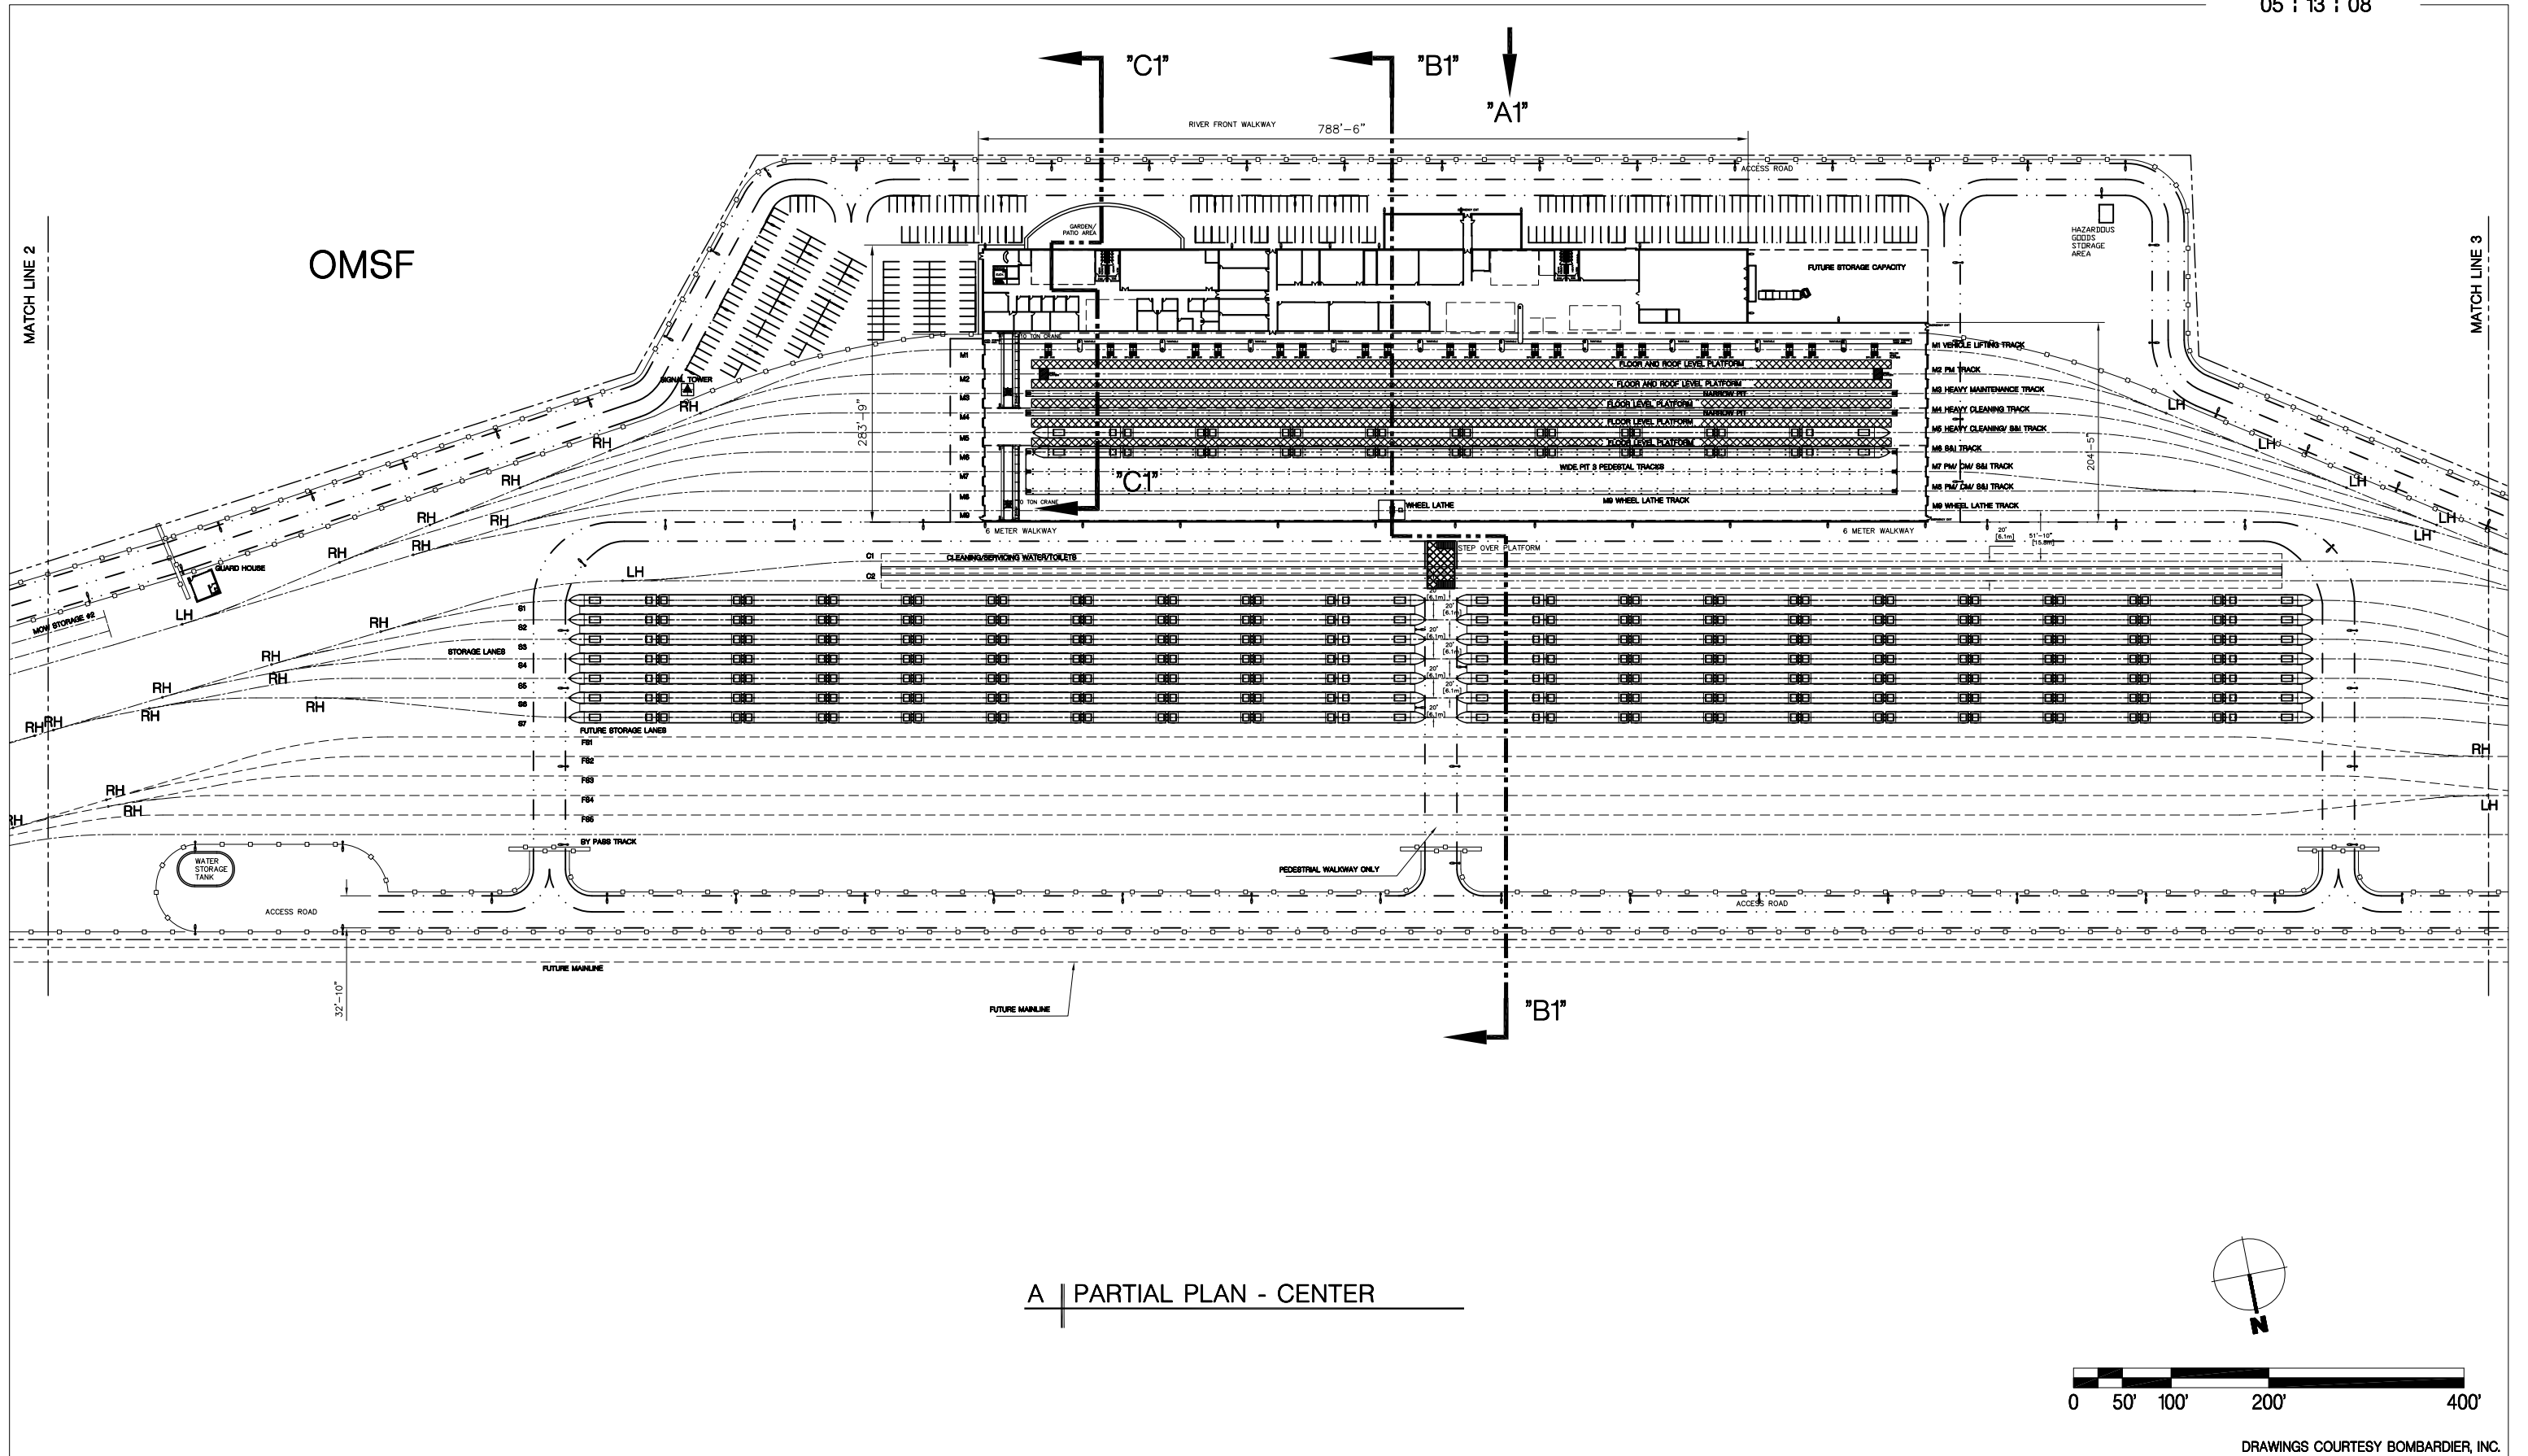

A | PARTIAL PLAN - CENTER

 


DRAWINGS COURTESY BOMBARDIER, INC.



DESERTXPRESS : VICTORVILLE OMSF - SITE 1

EXECUTIVE ARCHITECT
MARNELL ARCHITECTURE
 ARCHITECTURE • PLANNING • INTERIOR DESIGN
 222 VIA MARNELL WAY, LAS VEGAS, NEVADA 89119 • 702-739-2000 • WWW.MARNELLCORRADO.COM

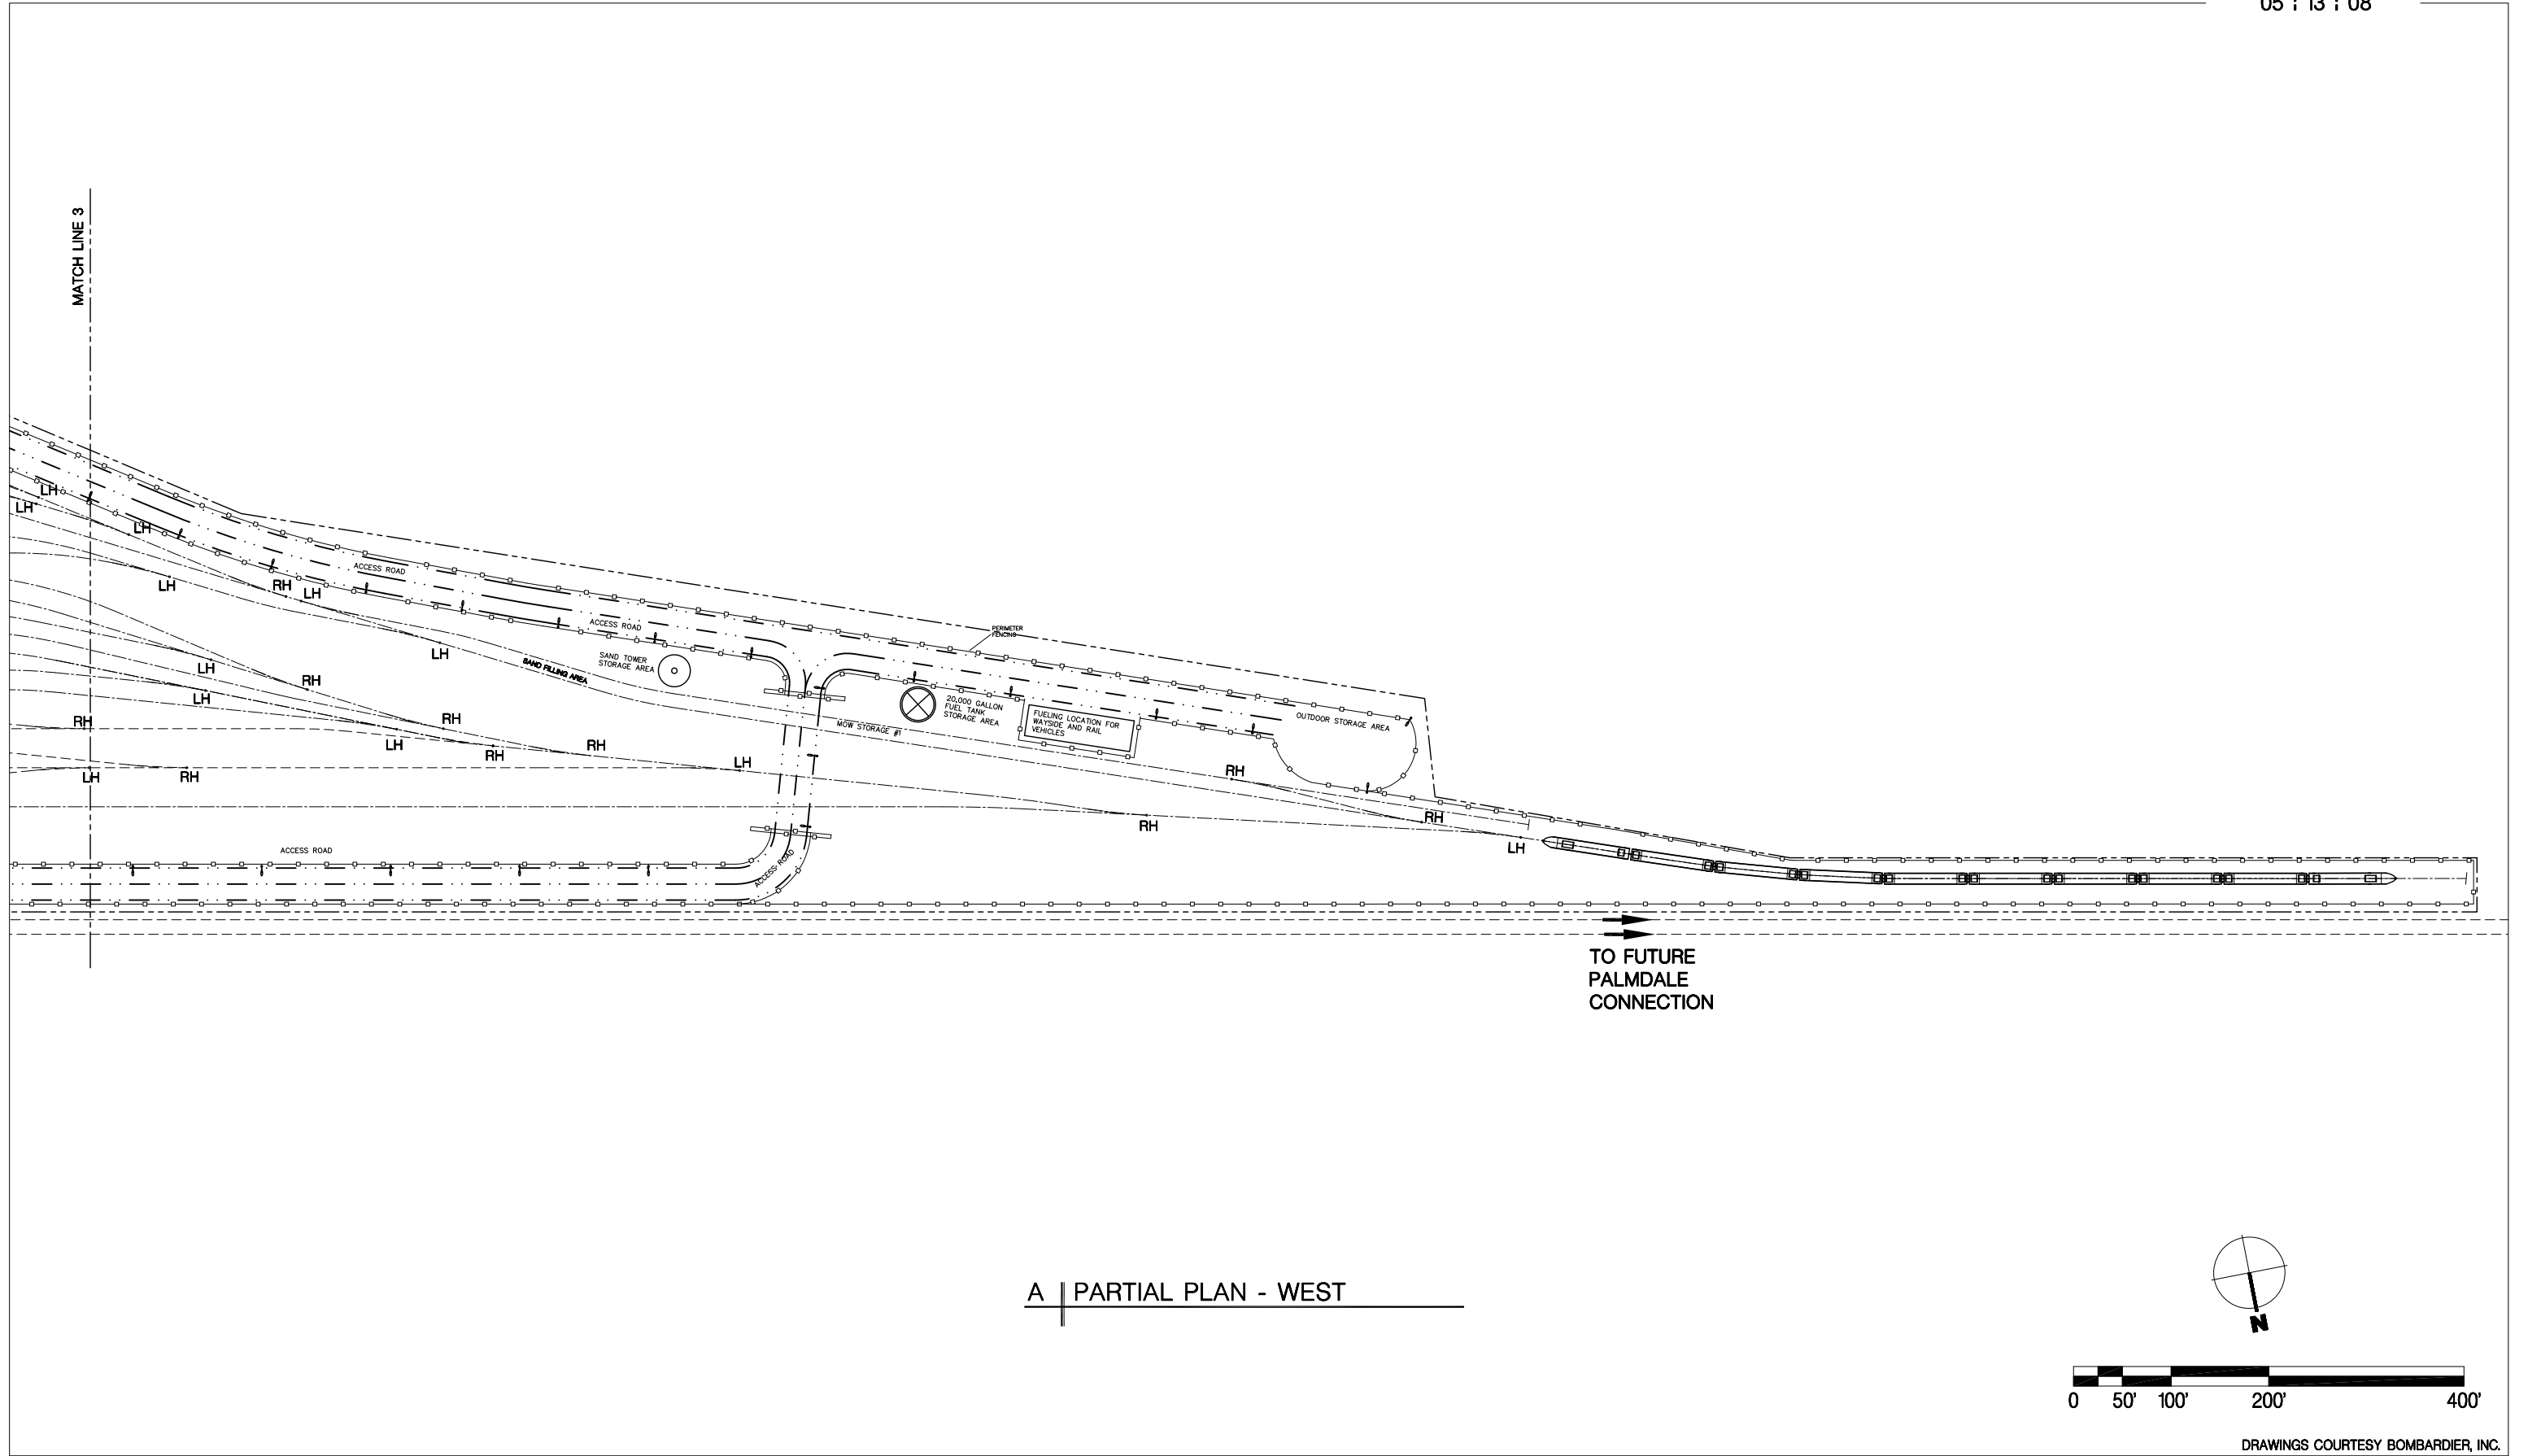


DRAWINGS COURTESY BOMBARDIER, INC.




DESERTXPRESS : VICTORVILLE OMSF - SITE 1

EXECUTIVE ARCHITECT
MARNELL ARCHITECTURE
 ARCHITECTURE • PLANNING • INTERIOR DESIGN
 222 VIA MARNELL WAY, LAS VEGAS, NEVADA 89119 • 702-739-2000 • WWW.MARNELLCORRADO.COM

**Victorville – Operations, Maintenance, and
Storage Facility Site Option 2**

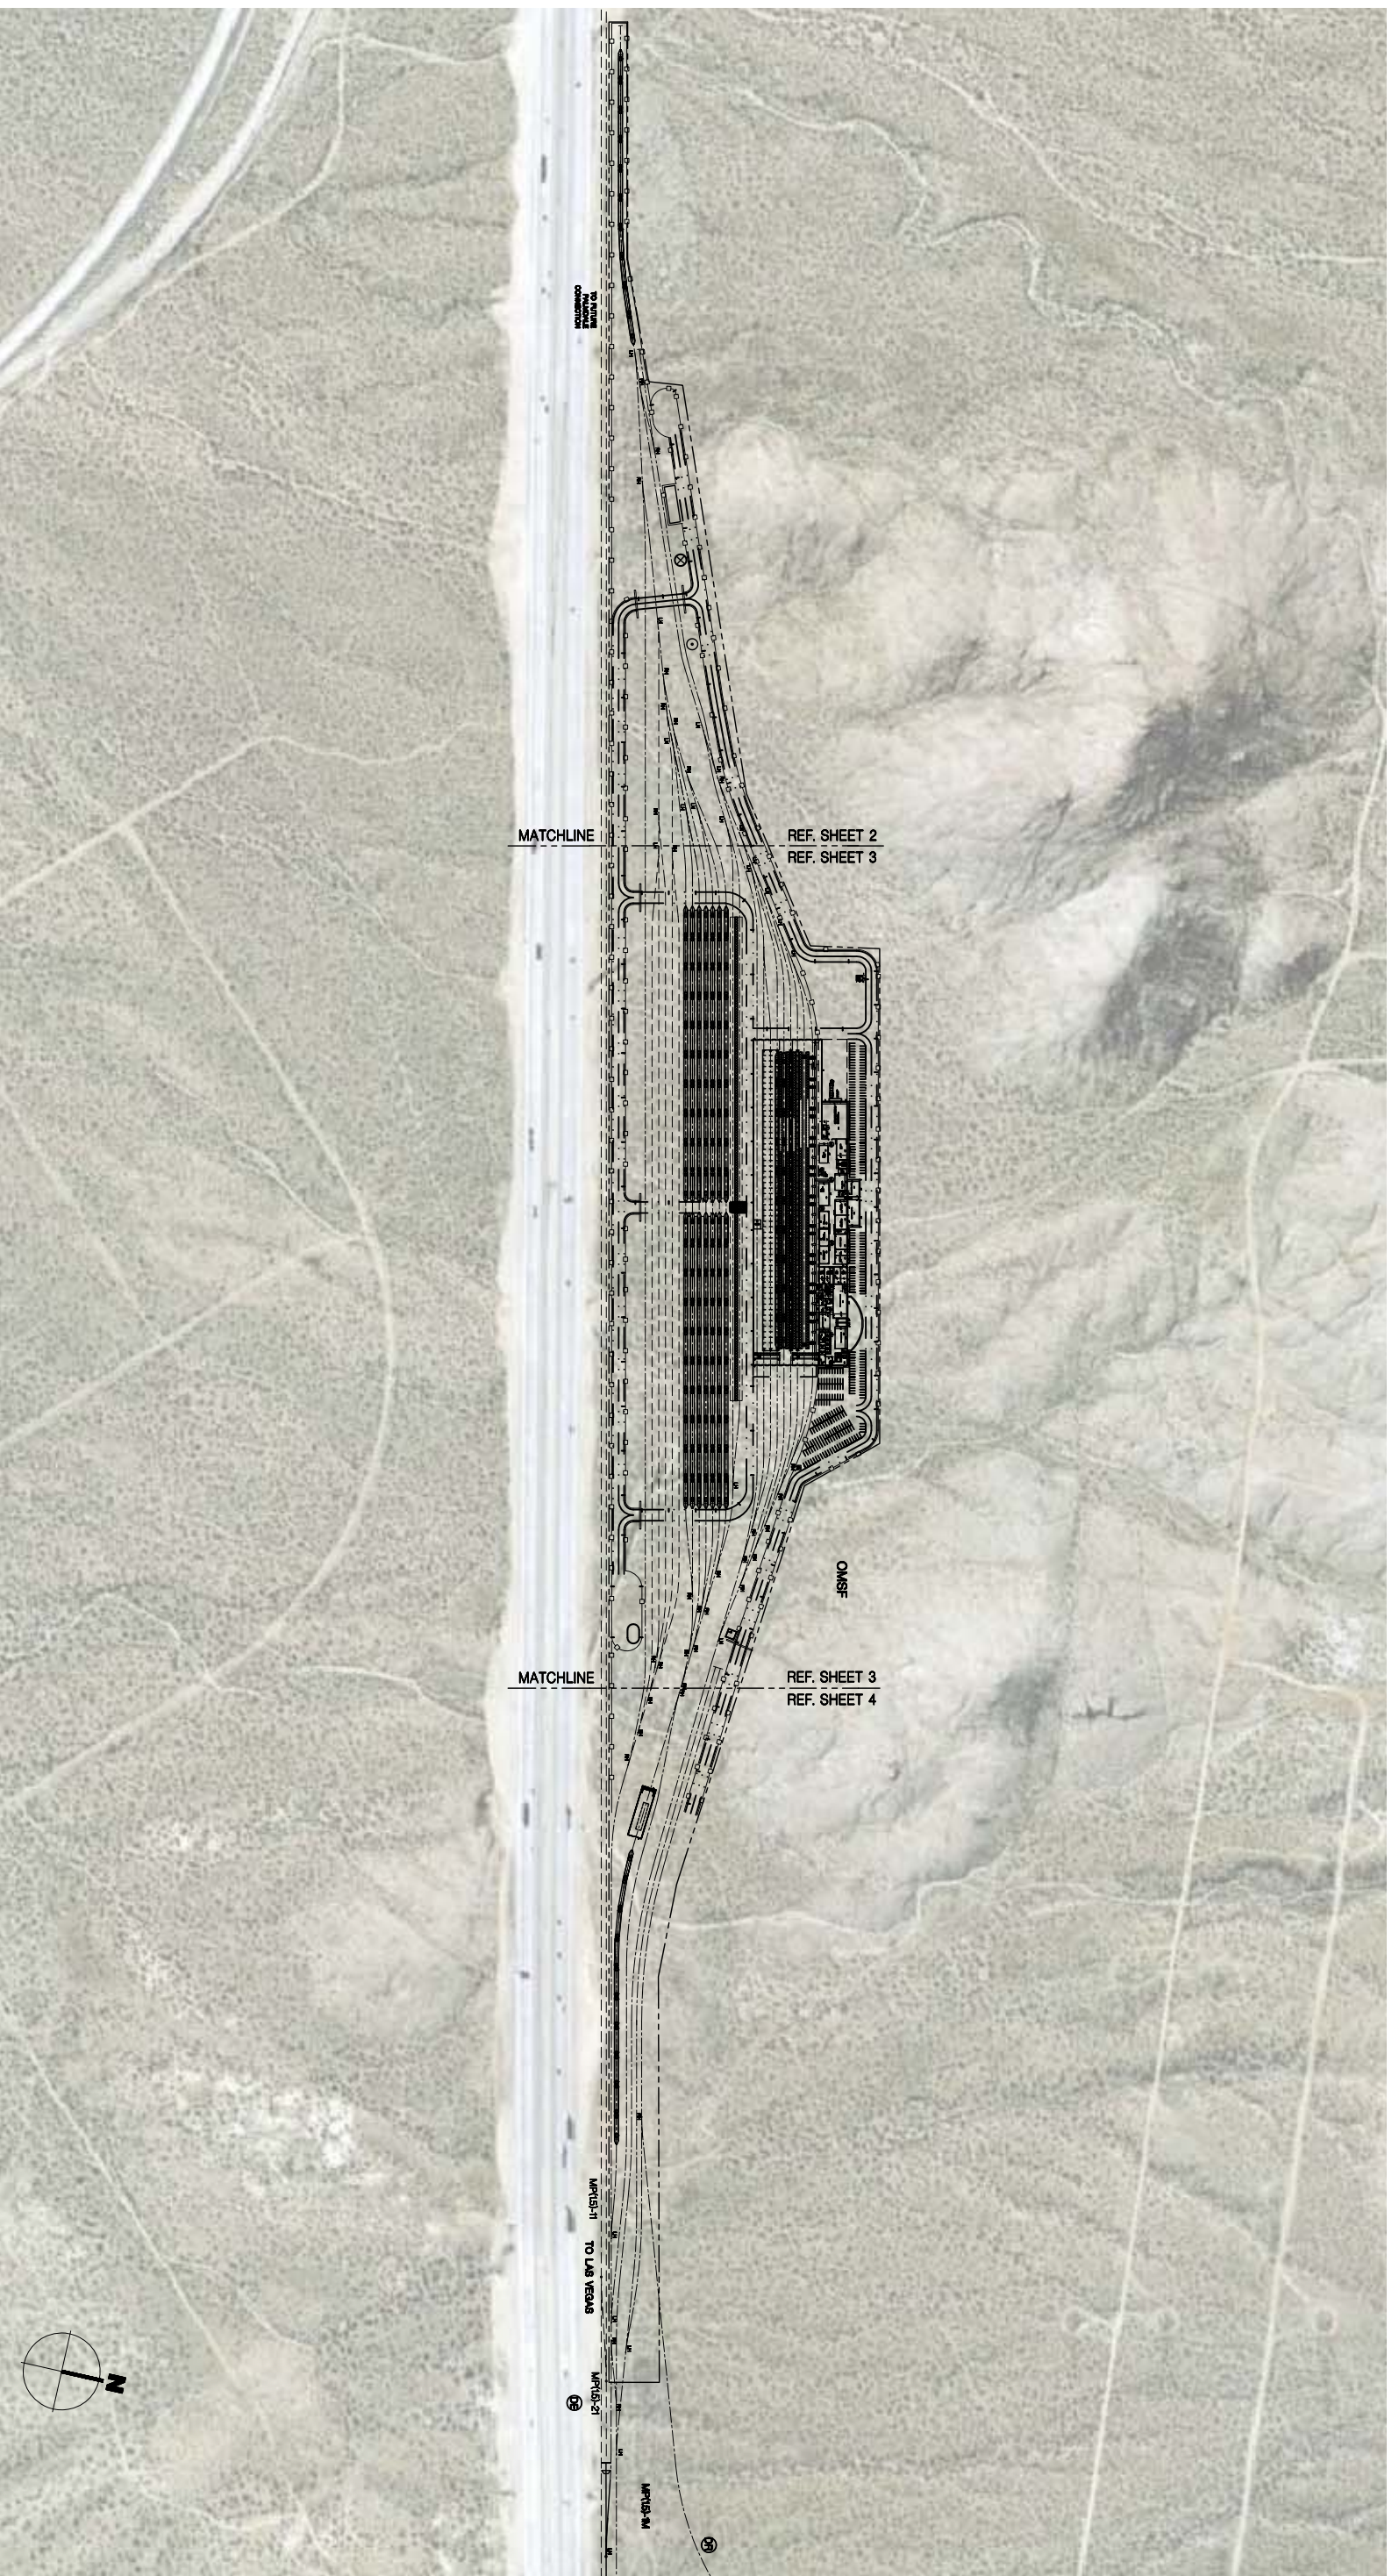

A | OVERALL FACILITY PLAN

 

DRAWINGS COURTESY BOMBARDIER, INC.




DESERTXPRESS : VICTORVILLE OMSF - SITE 2




MARNELL ARCHITECTURE
ARCHITECTURE • PLANNING • INTERIOR DESIGN

EXECUTIVE ARCHITECT
2222 VIA MARNELL WAY, LAS VEGAS, NEVADA 89119 • 702-739-2000 • WWW.MARNELLCORP.COM

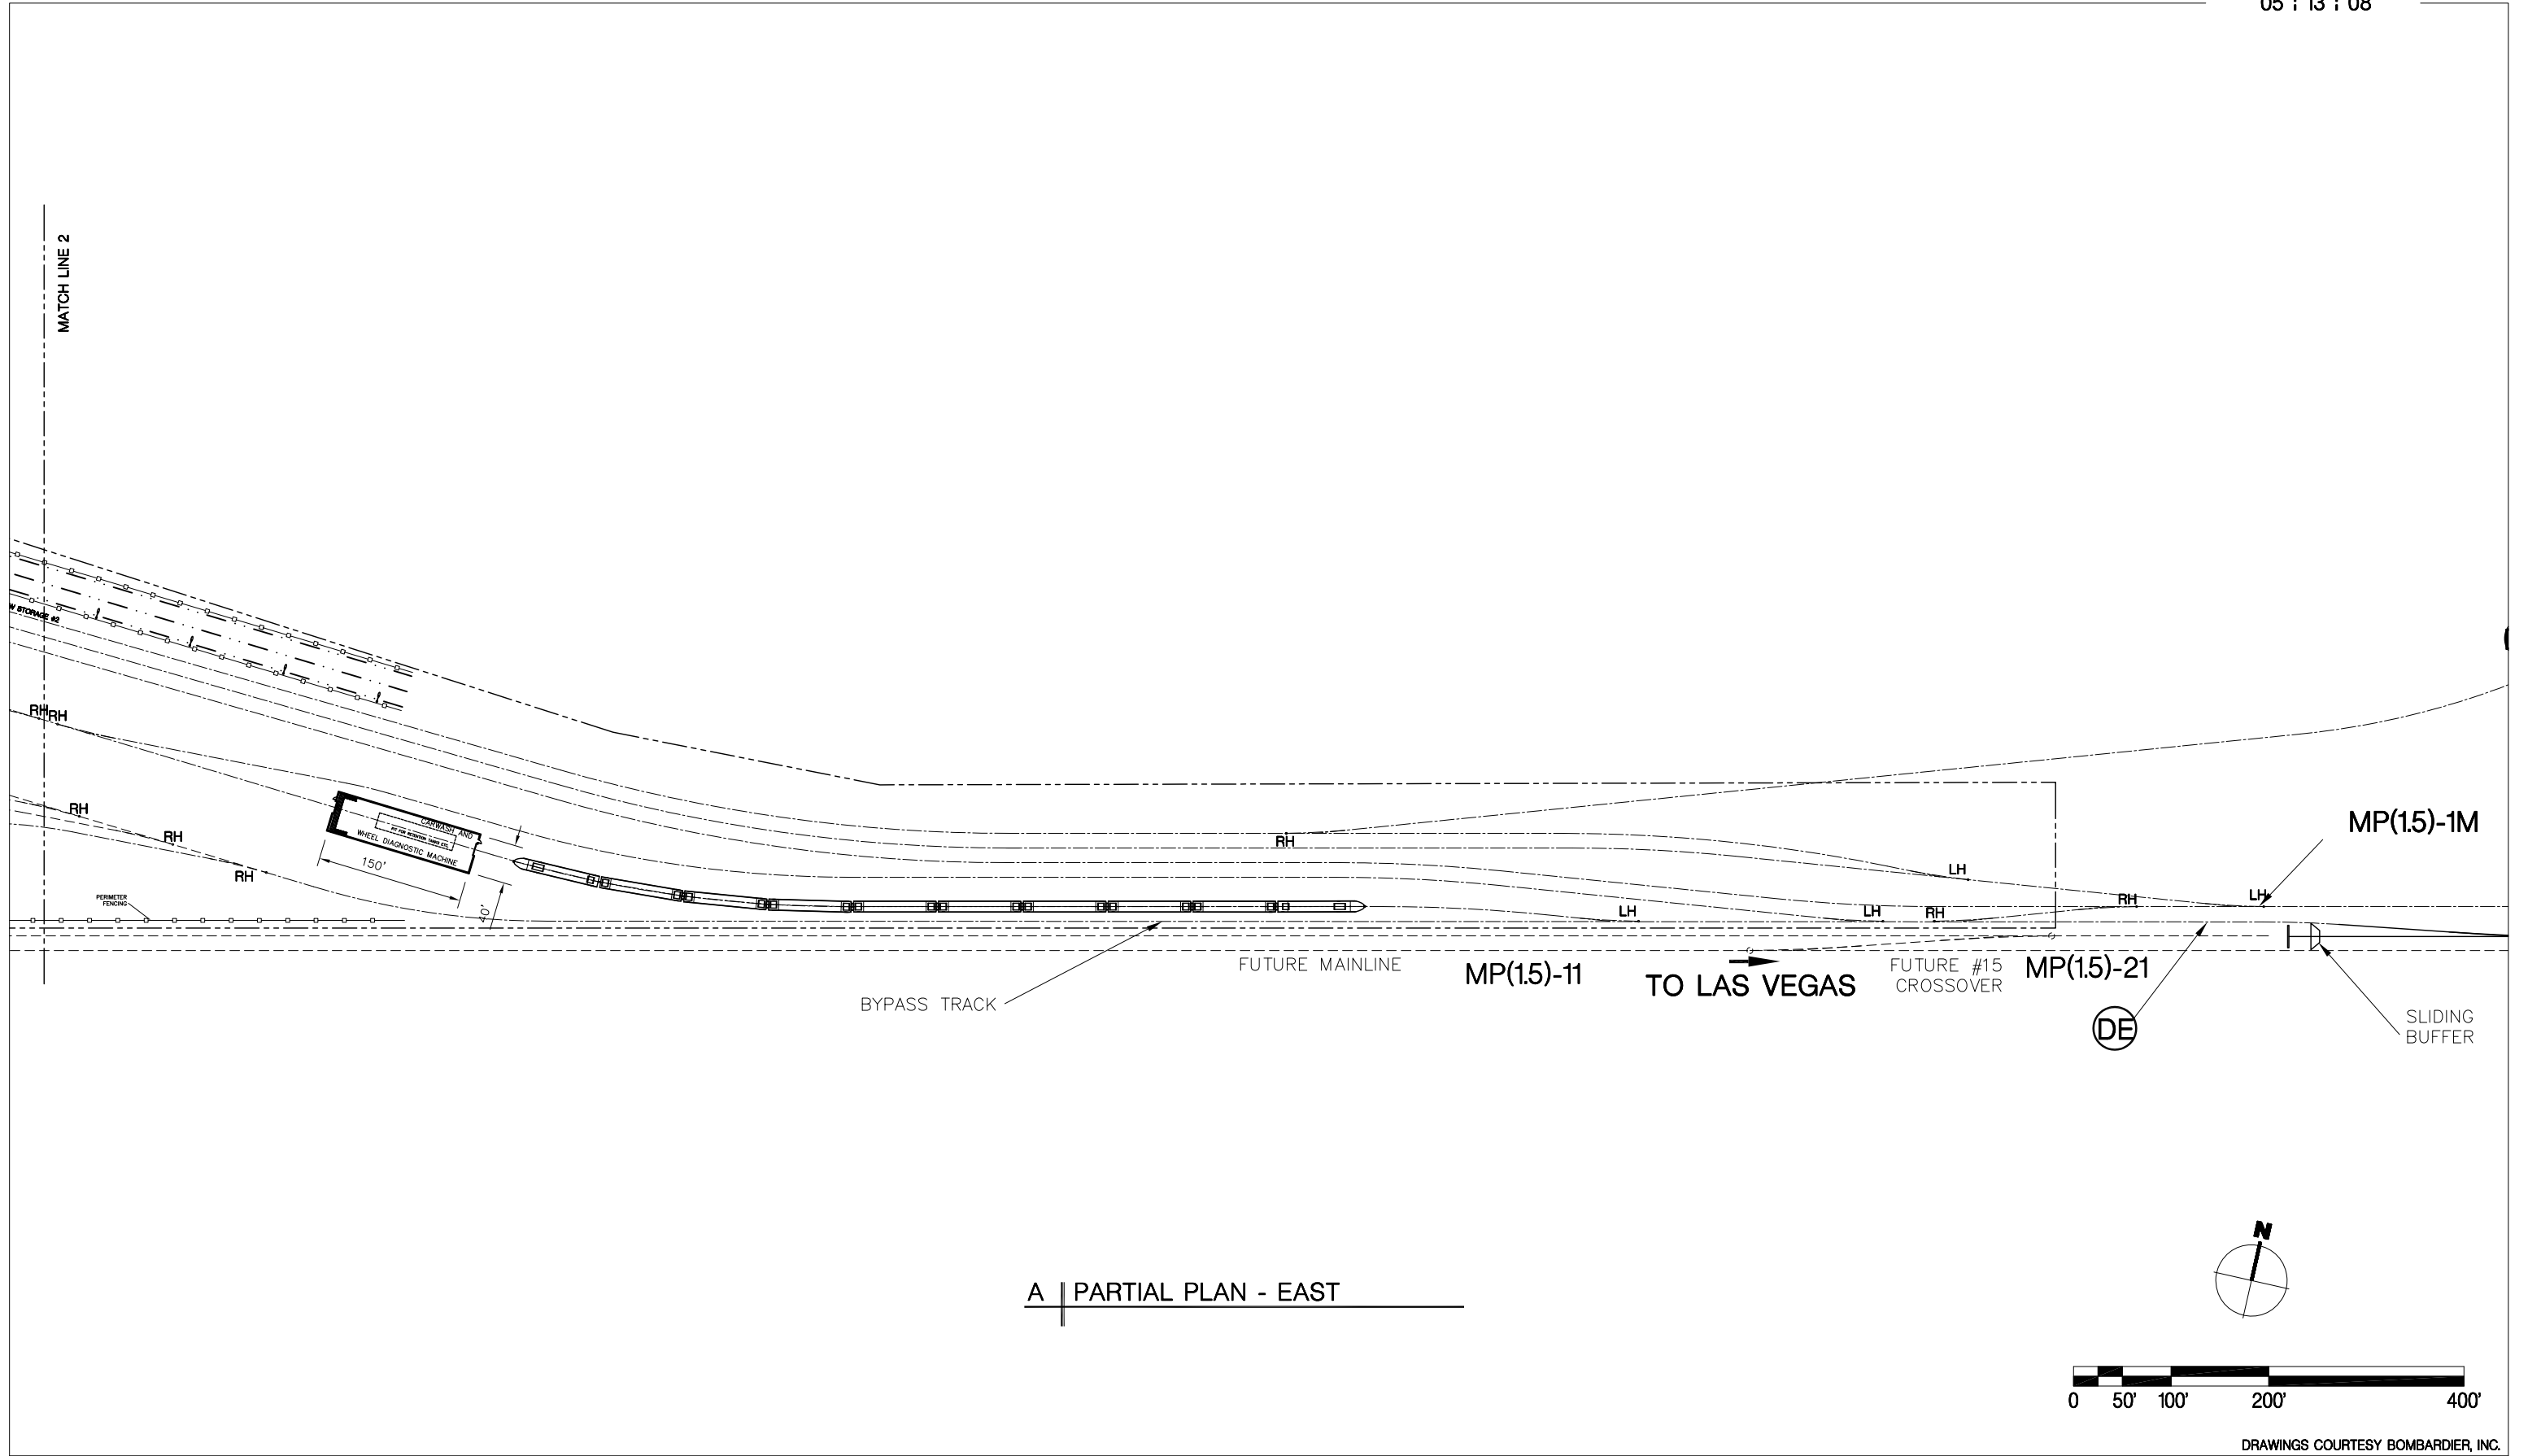


A PARTIAL PLAN - EAST

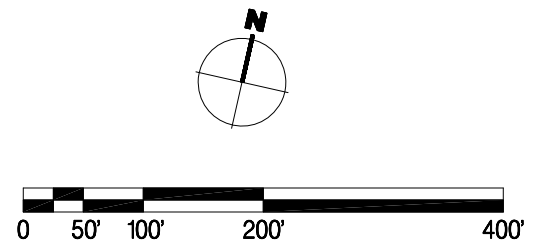

DRAWINGS COURTESY BOMBARDIER, INC.



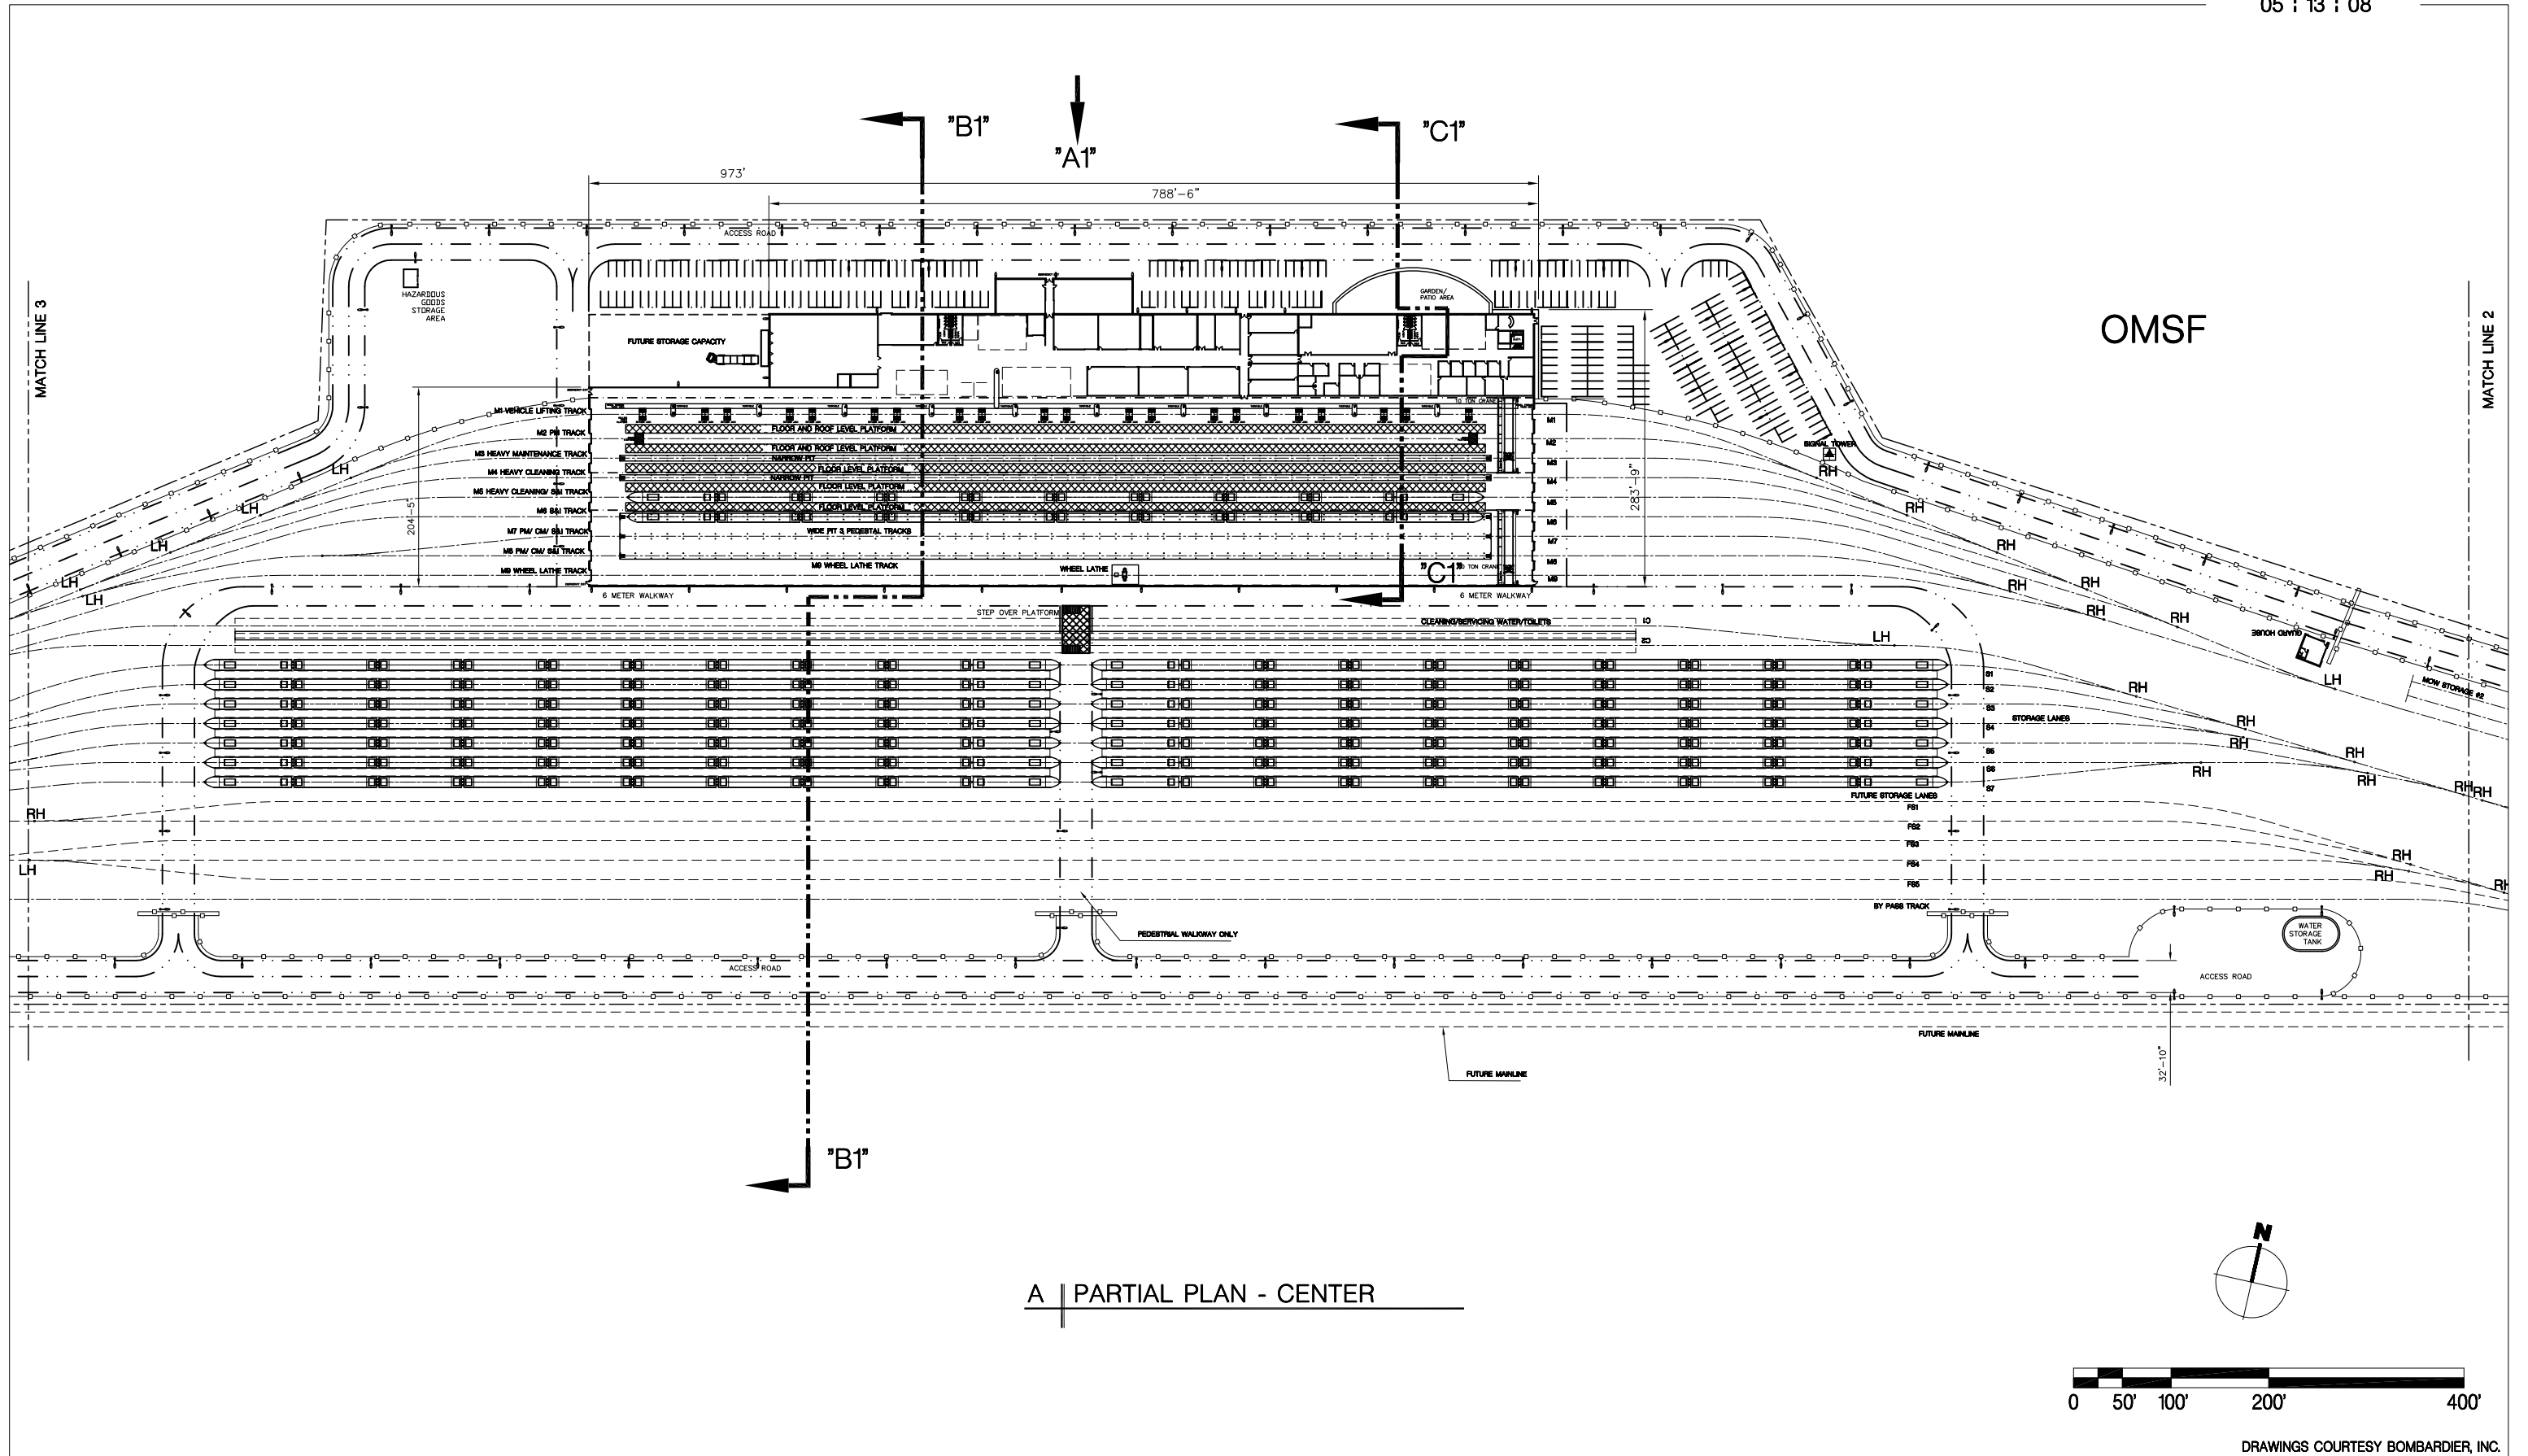


A | PARTIAL PLAN - CENTER

DRAWINGS COURTESY BOMBARDIER, INC.





DESERTXPRESS : VICTORVILLE OMSF - SITE 2

EXECUTIVE ARCHITECT
MARNELL ARCHITECTURE
 ARCHITECTURE • PLANNING • INTERIOR DESIGN
 222 VIA MARNELL WAY, LAS VEGAS, NEVADA 89119 • 702-739-2000 • WWW.MARNELLCORRADO.COM

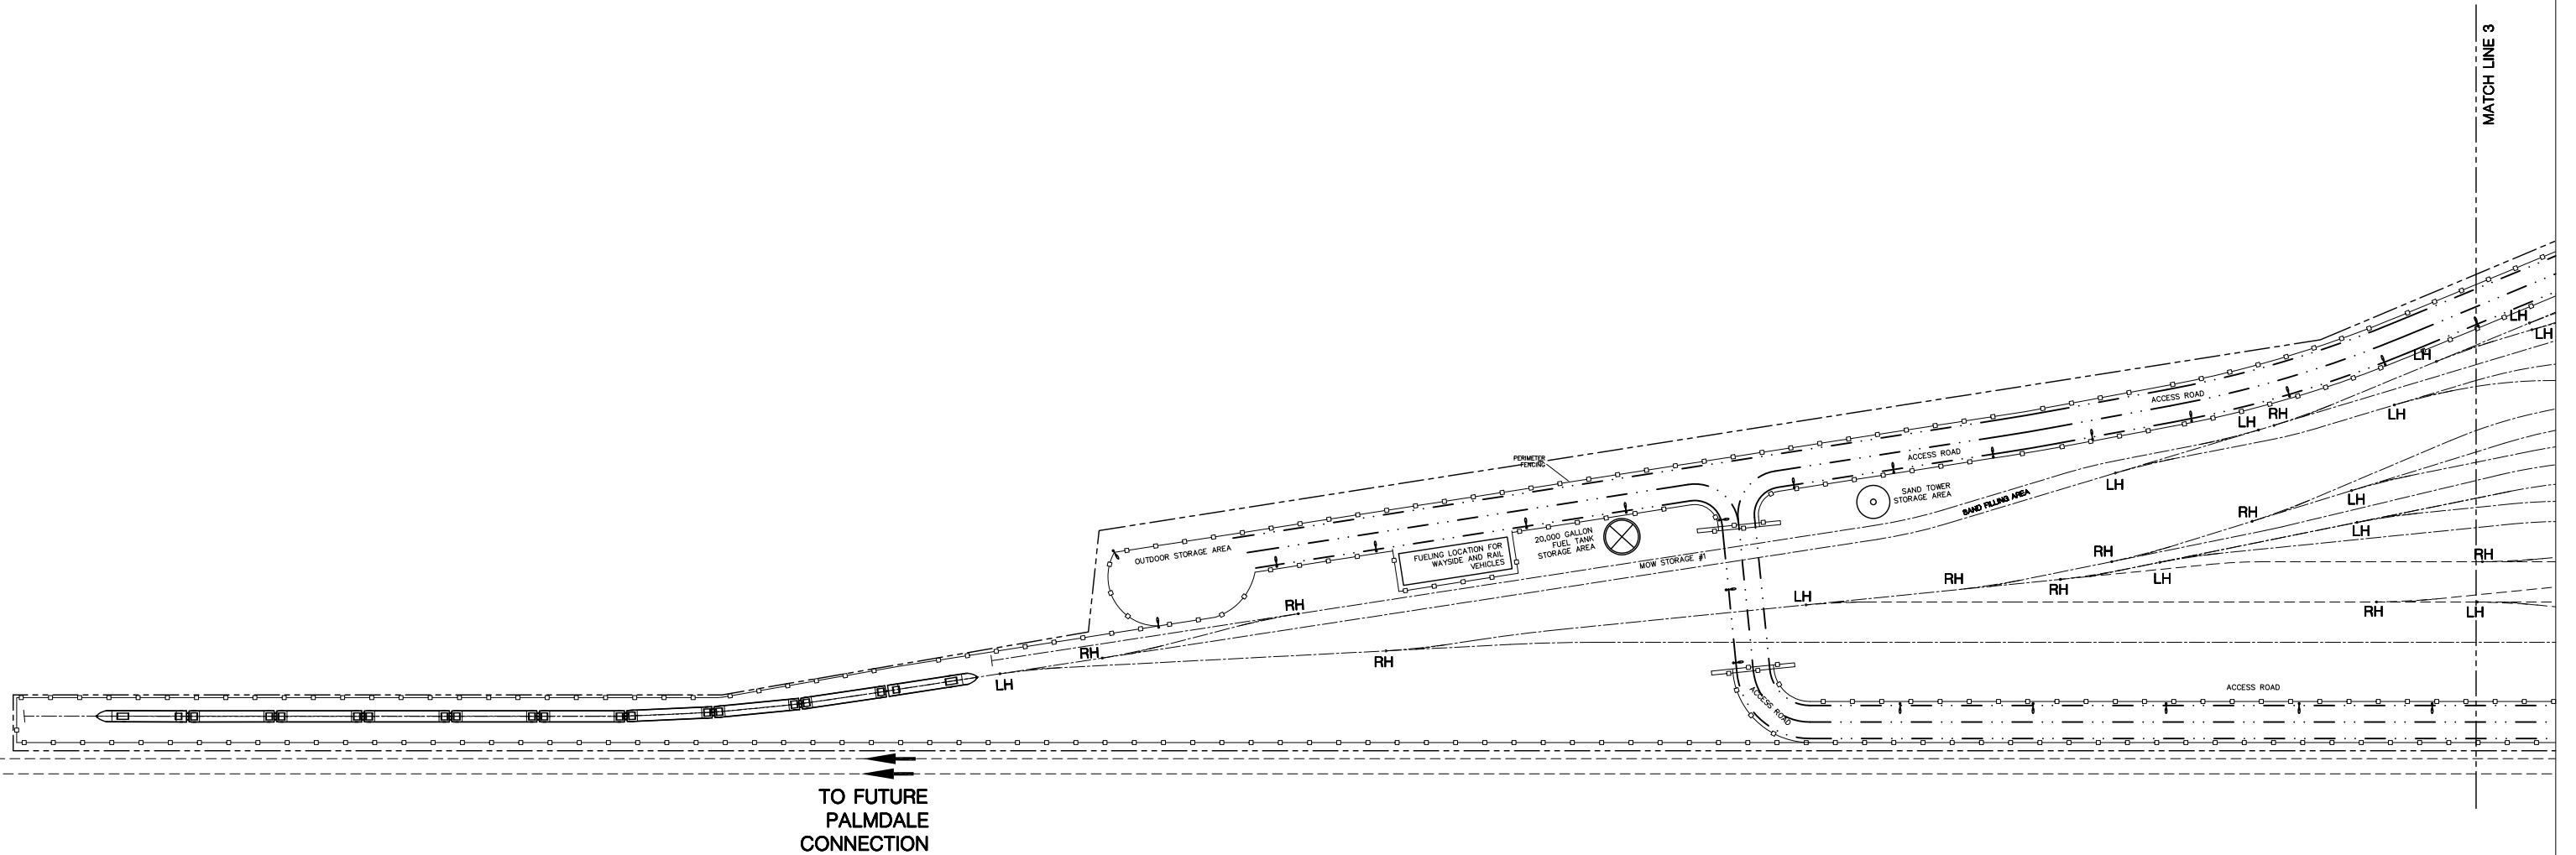




A PARTIAL PLAN - WEST

  

DRAWINGS COURTESY BOMBARDIER, INC.




Baker Maintenance Facility of Way

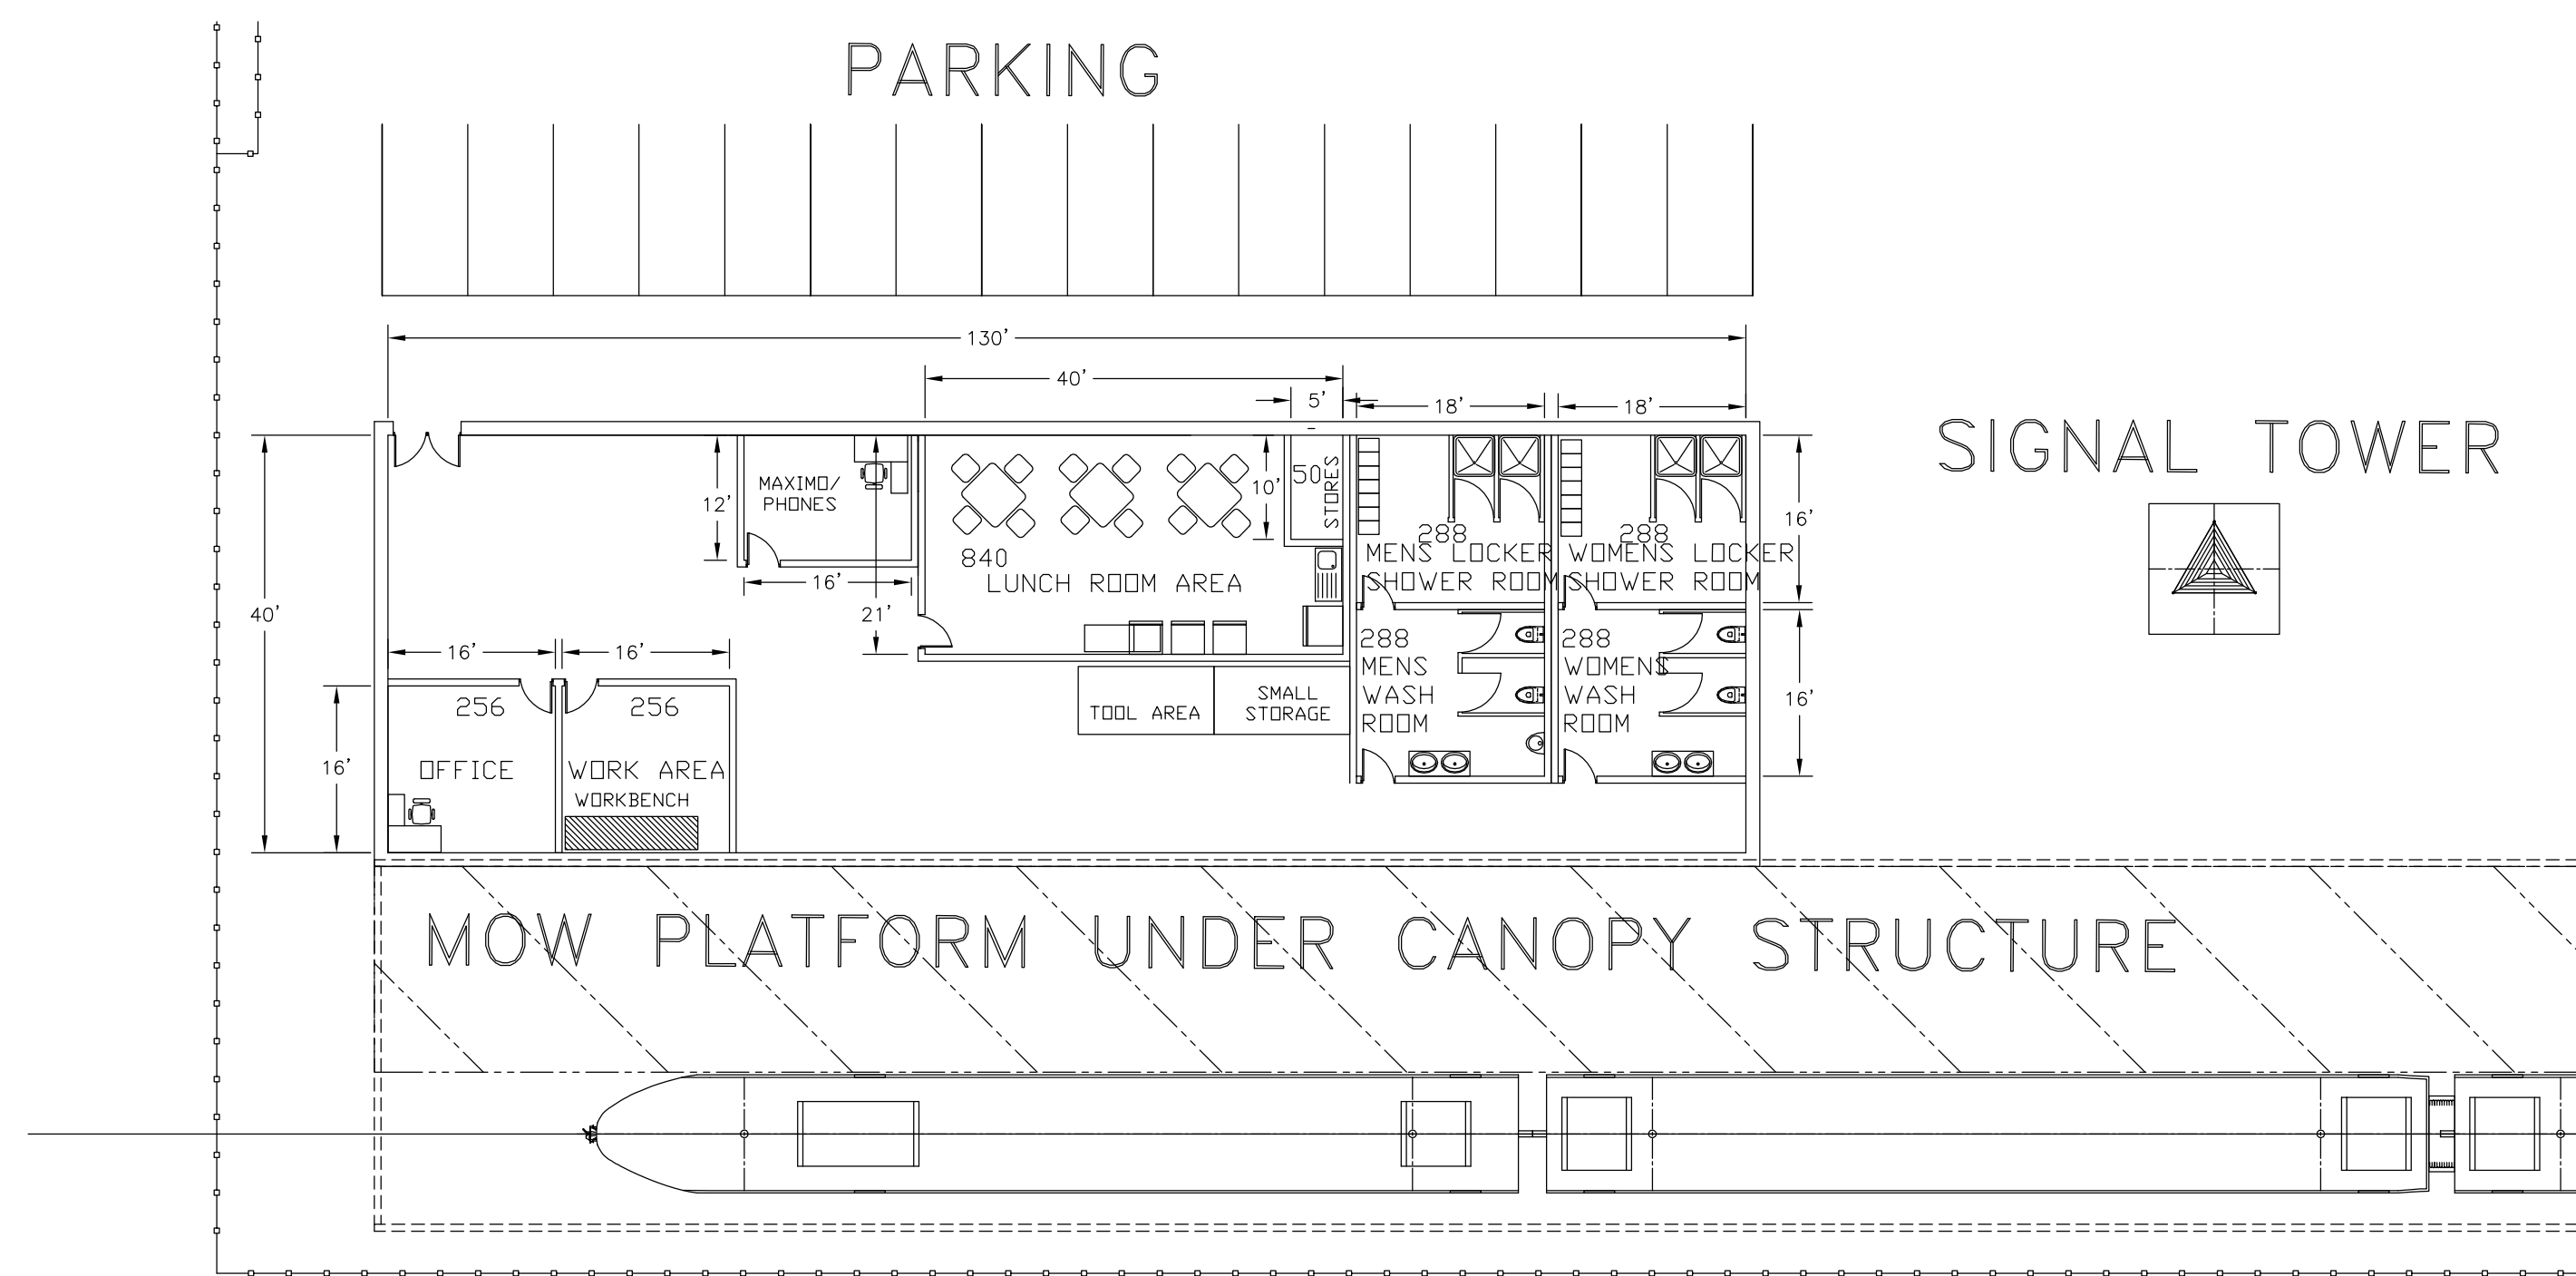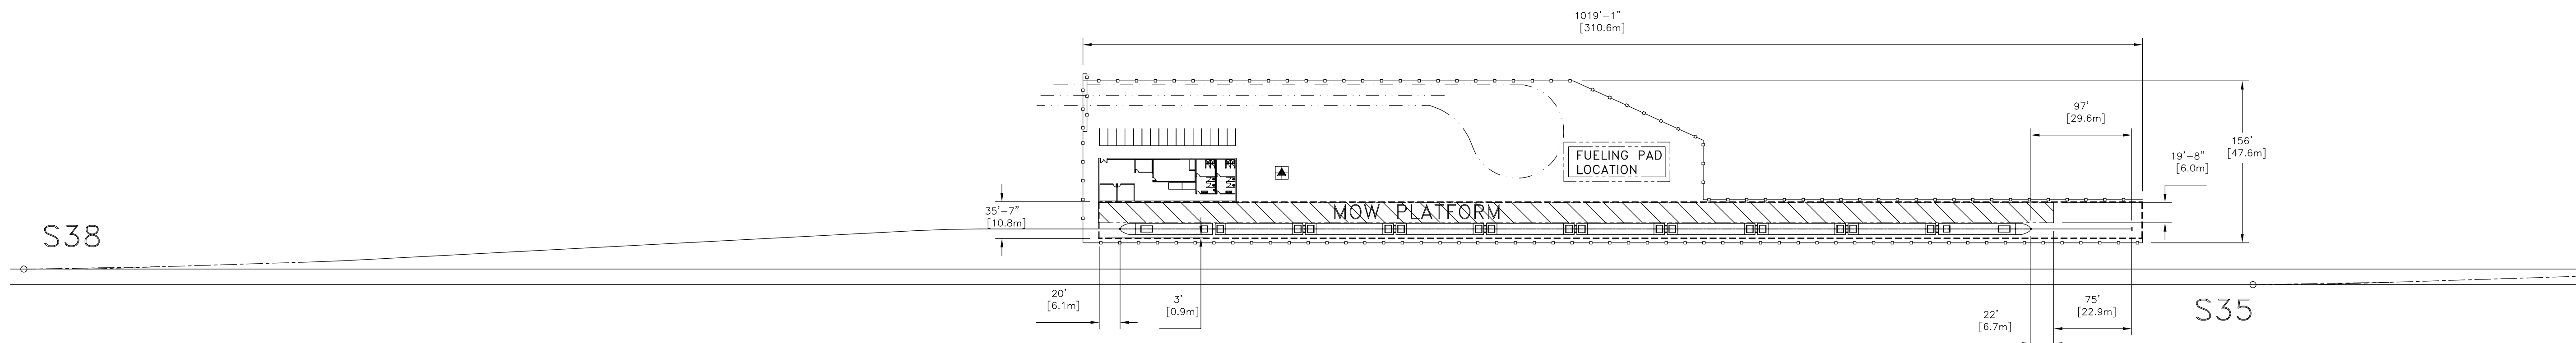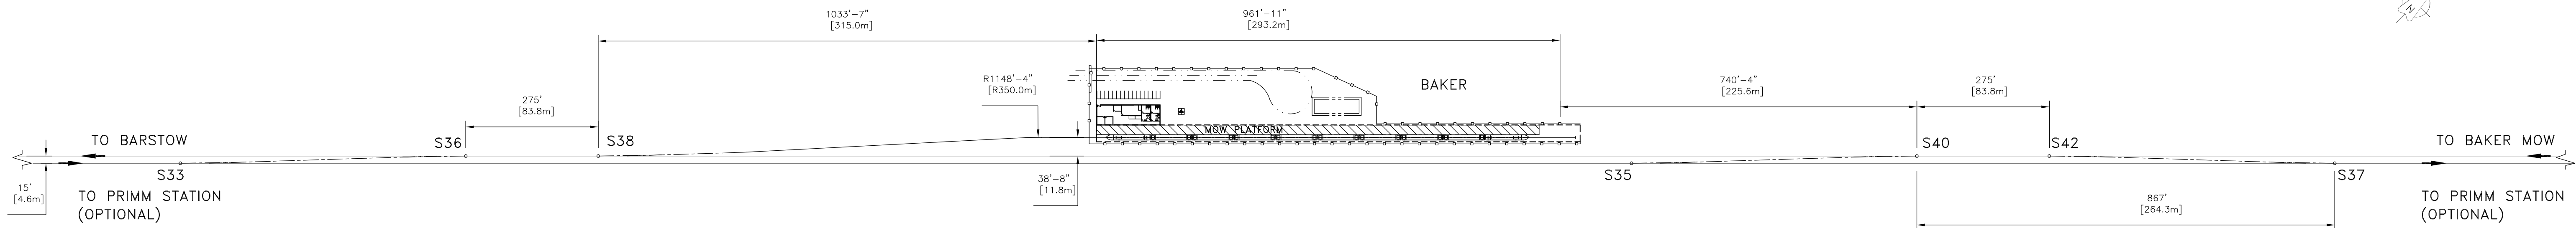


PRELIMINARY
 DATE : 2007-01-26

- NOTES:
- 1- CONCEPTION DESIGN ONLY NOT FOR CONSTRUCTION PURPOSES.
 - 2- DIMENSIONS SHOWN IN IMPERIAL AND (METRIC).

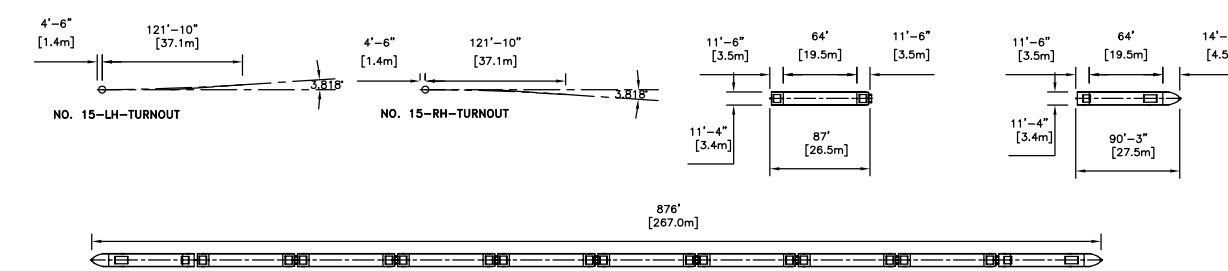

CONCU DESIGNED	CONCU DESIGNED	APPROUVE APPROVED	-	-
POUCE [mm]	POUCE [mm]	MILLIMETRE [POUCE]	DESCRIPTION DE LA REVISION / REVISION DESCRIPTION	DATE
<input type="checkbox"/>	<input type="checkbox"/>	<input checked="" type="checkbox"/>		REV.
CE DOCUMENT AINSI QUE SON CONTENU SONT LA PROPRIETE DE BOMBARDIER INC. OU DE SES FILIALES. CE DOCUMENT CONTIENT DE L'INFORMATION CONFIDENTIELLE PROTEGEE EN DROIT. TOUTE REPRODUCTION, DISTRIBUTION, UTILISATION OU COMMUNICATION DE CE DOCUMENT OU DE SON CONTENU SANS CONSENTEMENT EXPRESS SONT STRICTEMENT INTERDITES. TOUT MANQUEMENT A CETTE REGLE EXPOSE SON AUTEUR AU VERSEMENT DE DOMMAGES.			BOMBARDIER © 2007, Bombardier Inc. ou ses filiales. Tous droits réservés. © 2007, Bombardier Inc. or its subsidiaries. All rights reserved.	
THIS DOCUMENT AND ITS CONTENTS ARE THE PROPERTY OF BOMBARDIER INC. OR ITS SUBSIDIARIES. THIS DOCUMENT CONTAINS CONFIDENTIAL PROPRIETARY INFORMATION. THE REPRODUCTION, DISTRIBUTION, UTILISATION OR THE COMMUNICATION OF THIS DOCUMENT OR ANY PART THEREOF, WITHOUT EXPRESS AUTHORIZATION IS STRICTLY PROHIBITED. OFFENDERS WILL BE HELD LIABLE FOR THE PAYMENT OF DAMAGES.				
DESIGN	ORIGINAL DESIGN	INIT.	DATE	ECHELLE
CONCU DESIGNED	L.MALEK		07/01/26	NTS
DESIGNEE	S.PRIMEAU		07/01/26	SCALE
DRAWN				FORMAT
APPROUVE	T.BURG		07/01/26	A1
APPROVED				SIZE
DESERT EXPRESS - MAINLINE			TITRE	
BAKER MOW SIDING			TITRE	
C806-SWD-0701-0003-1			NUMERO DU DESSIN	
1 of 1			FEUILLE	
1			REVISION	

**Las Vegas – Sloan Road Maintenance and
Storage Facility Site Option**

 


DRAWINGS COURTESY BOMBARDIER, INC.



DESERTXPRESS : LAS VEGAS MSF - SLOAN ROAD



EXECUTIVE ARCHITECT
MARNELL ARCHITECTURE
ARCHITECTURE • PLANNING • INTERIOR DESIGN
222 VIA MARNELL WAY, LAS VEGAS, NEVADA 89119 • 702-739-2000 • WWW.MARNELLCORRADO.COM

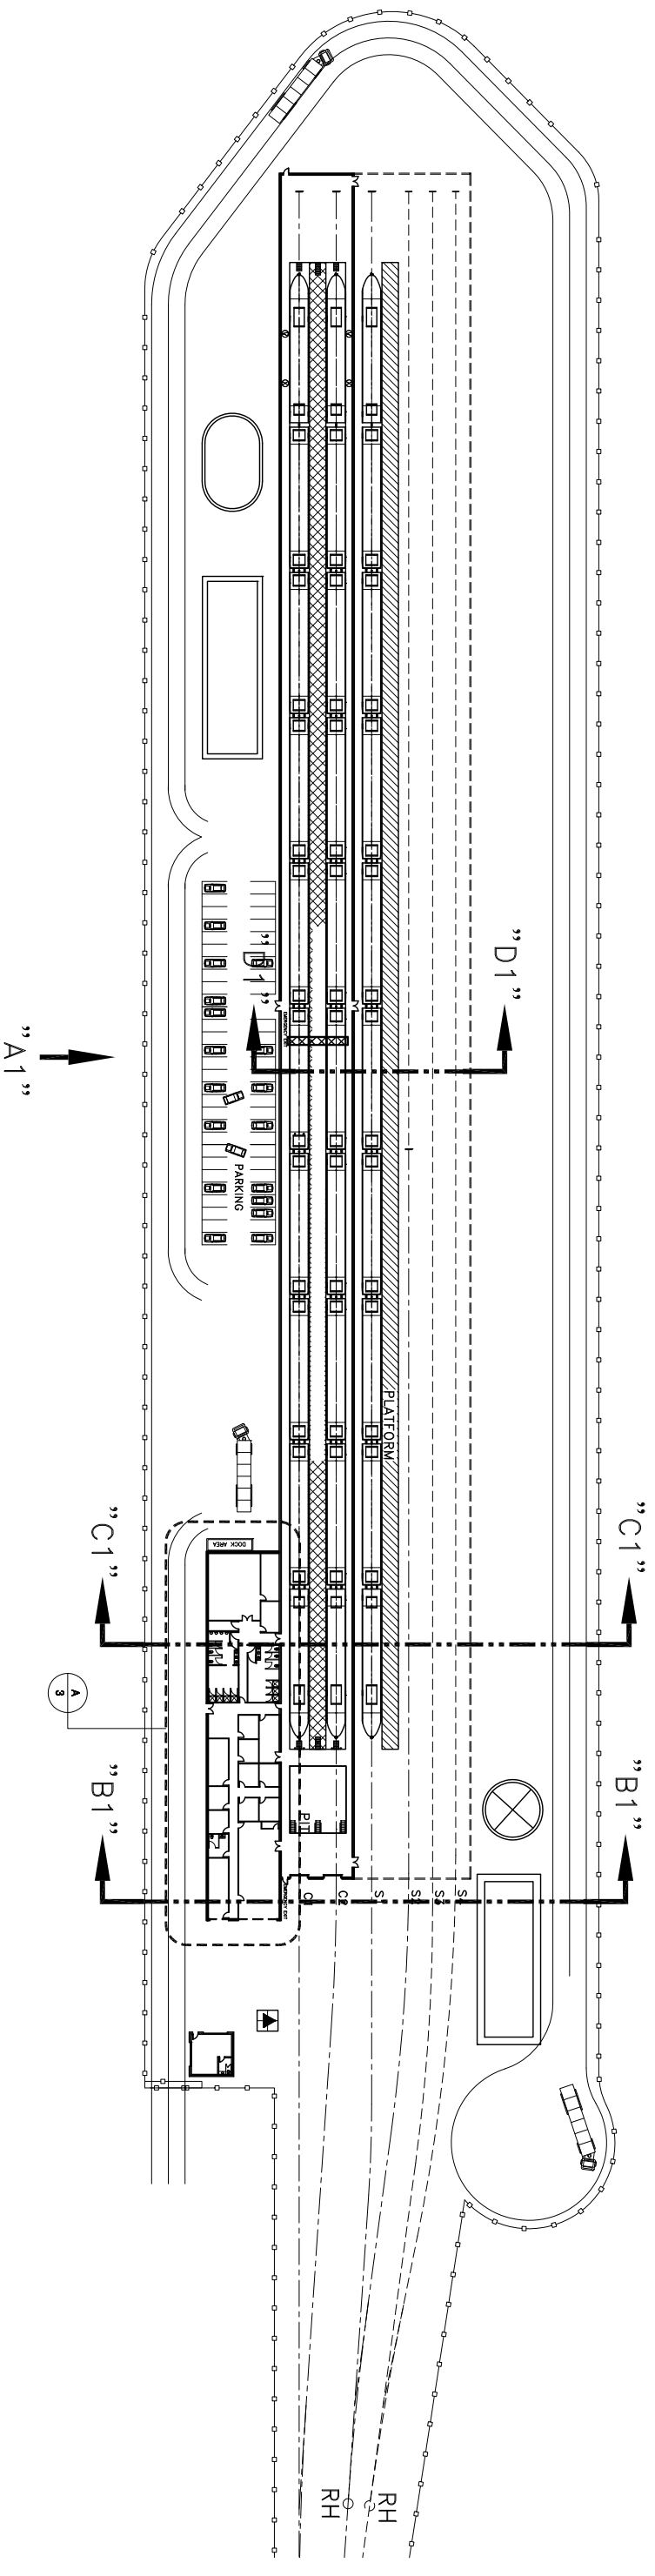

A | OVERALL FACILITY PLAN




DRAWINGS COURTESY BOMBARDIER, INC.




DESERTXPRESS : LAS VEGAS MSF - SLOAN ROAD

EXECUTIVE ARCHITECT
MARNELL ARCHITECTURE
 ARCHITECTURE • PLANNING • INTERIOR DESIGN
 222 VIA MARNELL WAY, LAS VEGAS, NEVADA 89119 • 702-739-2000 • WWW.MARNELLCORP.COM

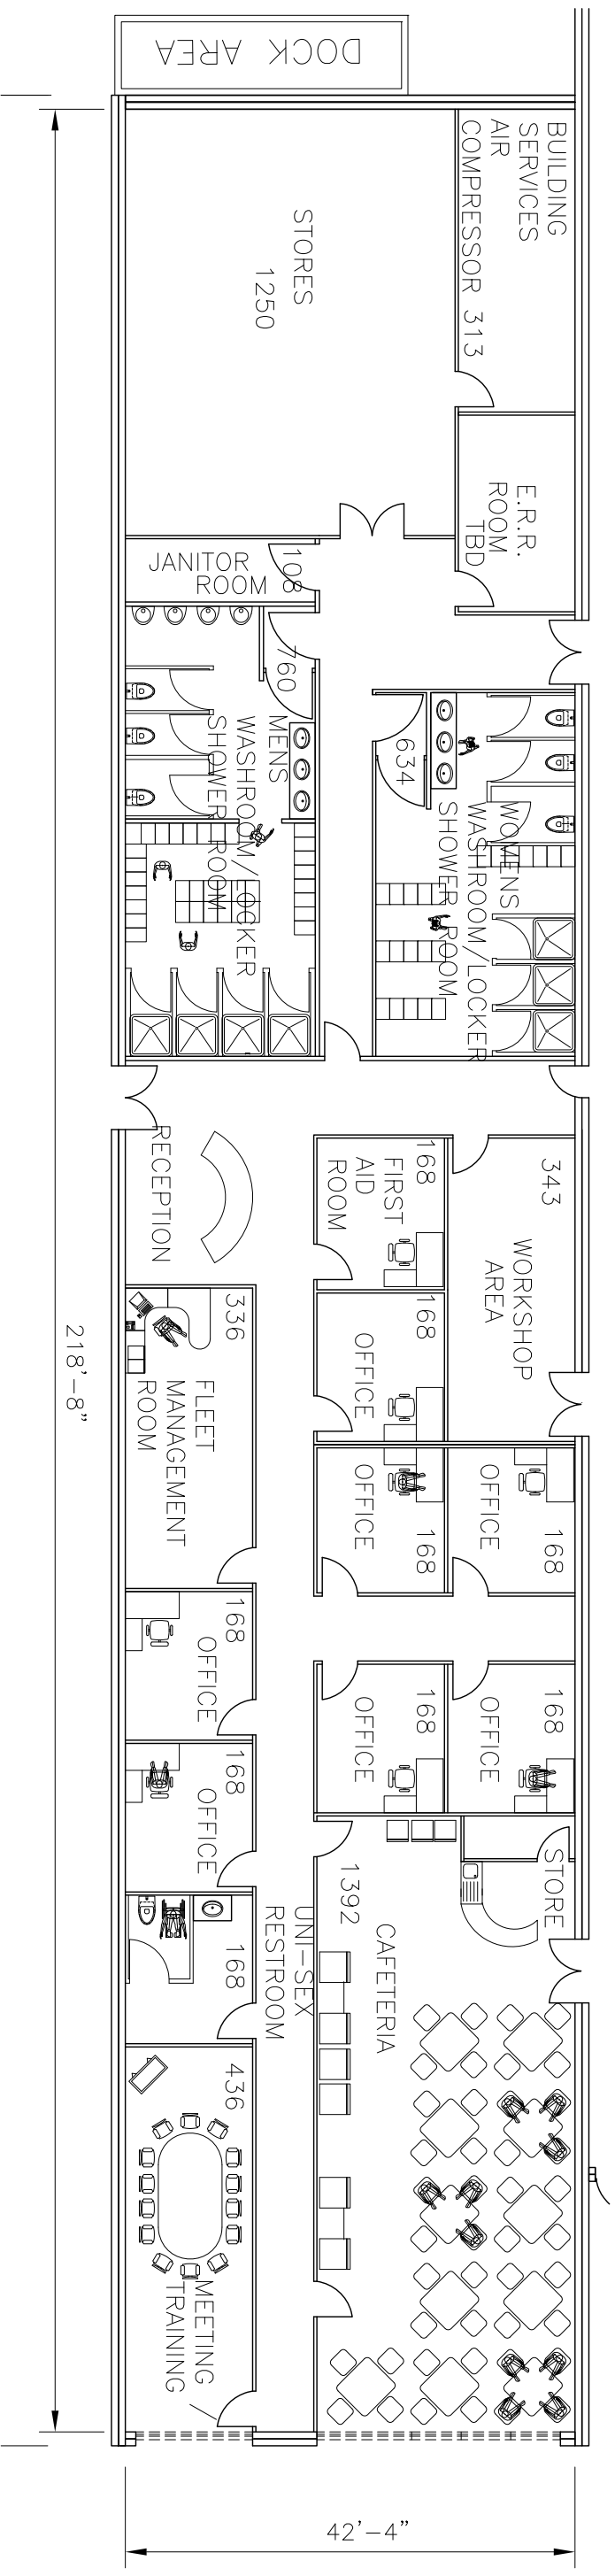

A | ENLARGED FACILITY PLAN

 


DRAWINGS COURTESY BOMBARDIER, INC.




DESERTXPRESS : LAS VEGAS MSF - SLOAN ROAD


EXECUTIVE ARCHITECT
MARNELL ARCHITECTURE
 ARCHITECTURE • PLANNING • INTERIOR DESIGN
 222 VIA MARNELL WAY, LAS VEGAS, NEVADA 89119 • 702-799-2000 • WWW.MARNELLCORP.COM

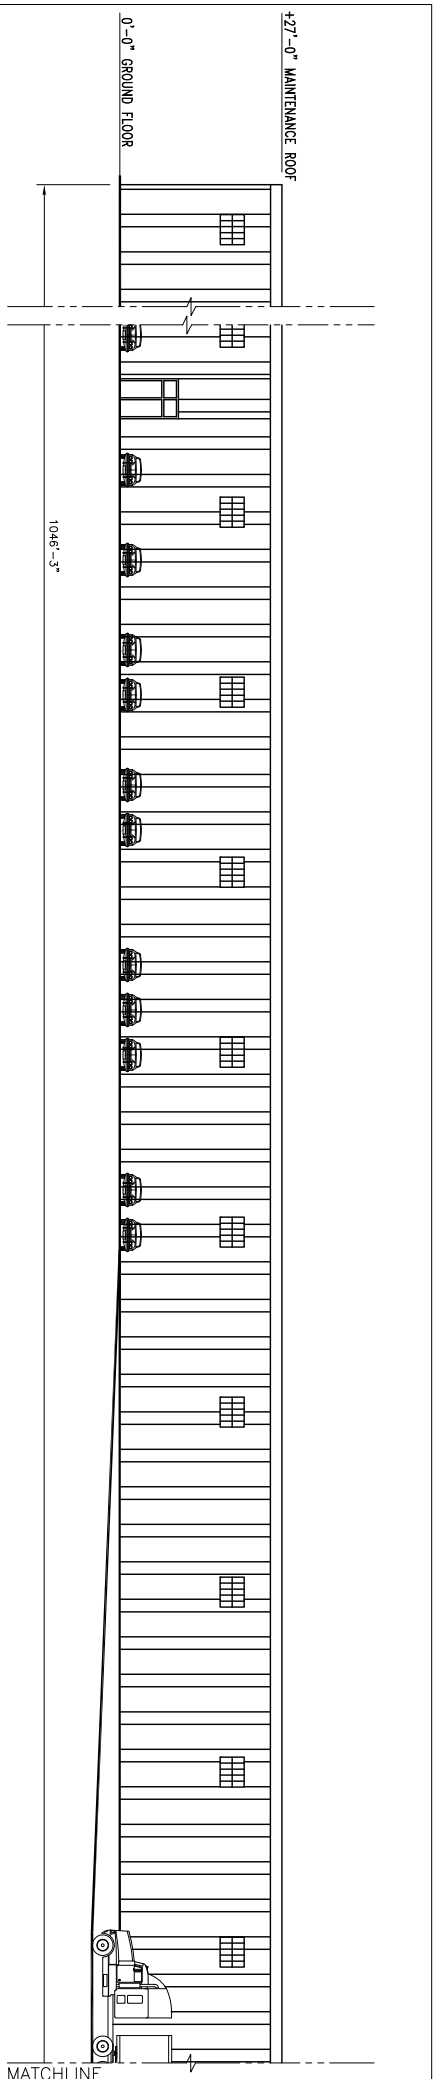


A1 | ELEVATION

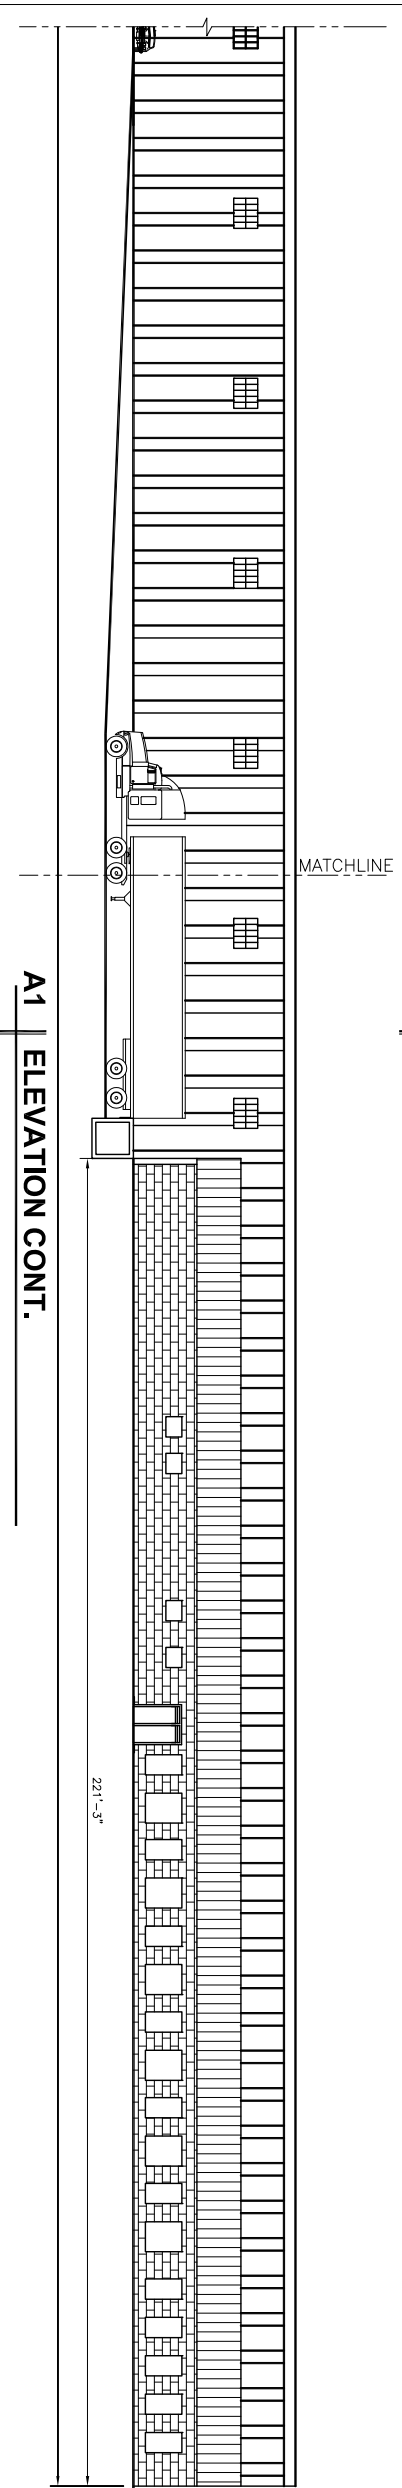


A1 | ELEVATION CONT.

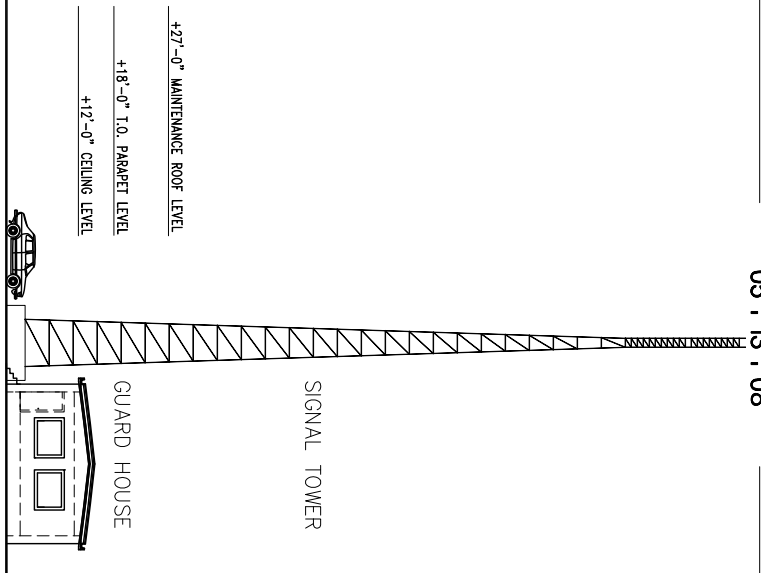


GUARD HOUSE
SIGNAL TOWER

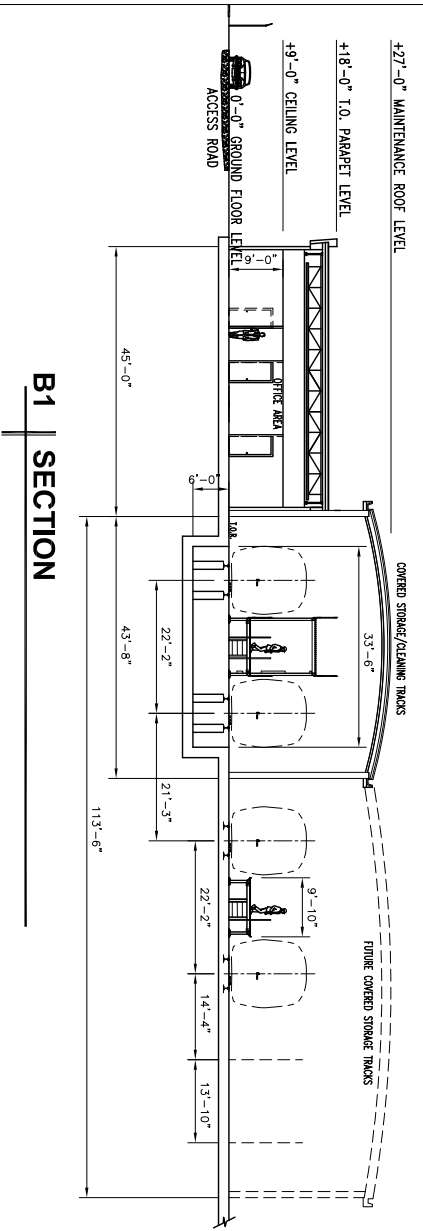


B1 | SECTION

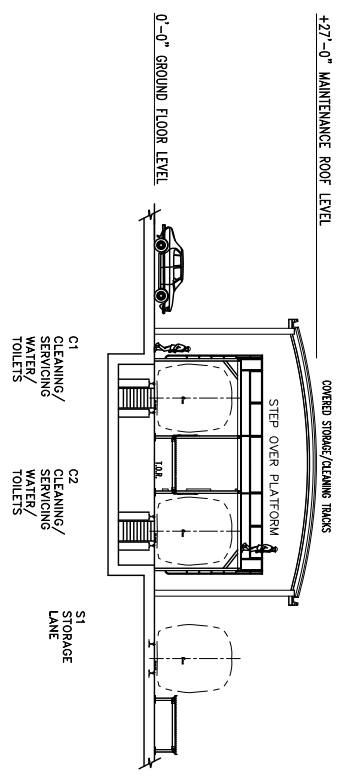

D1 | SECTION

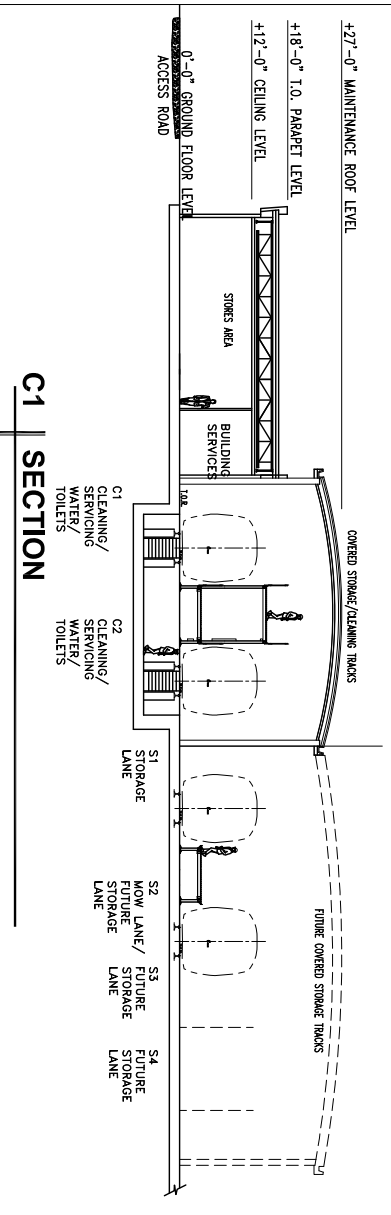

C1 | SECTION

 

DRAWINGS COURTESY BOMBARDIER, INC.



DESERTXPRESS : LAS VEGAS MSF - SLOAN ROAD

EXECUTIVE ARCHITECT
MARNELL ARCHITECTURE
 ARCHITECTURE • PLANNING • INTERIOR DESIGN
 222 VIA MARNELL WAY, LAS VEGAS, NEVADA 89119 • 702-739-2000 • WWW.MARNELLCORP.COM

**Las Vegas – Robindale Avenue
Maintenance and Storage Facility Site
Option**




DRAWINGS COURTESY BOMBARDIER, INC.

DESERTXPRESS : LAS VEGAS MSF - ROBINDALE AVENUE



EXECUTIVE ARCHITECT
MARNELL ARCHITECTURE
 ARCHITECTURE • PLANNING • INTERIOR DESIGN
 222 VIA MARNELL WAY, LAS VEGAS, NEVADA 89119 • 702-799-2000 • WWW.MARNELLCORP.COM

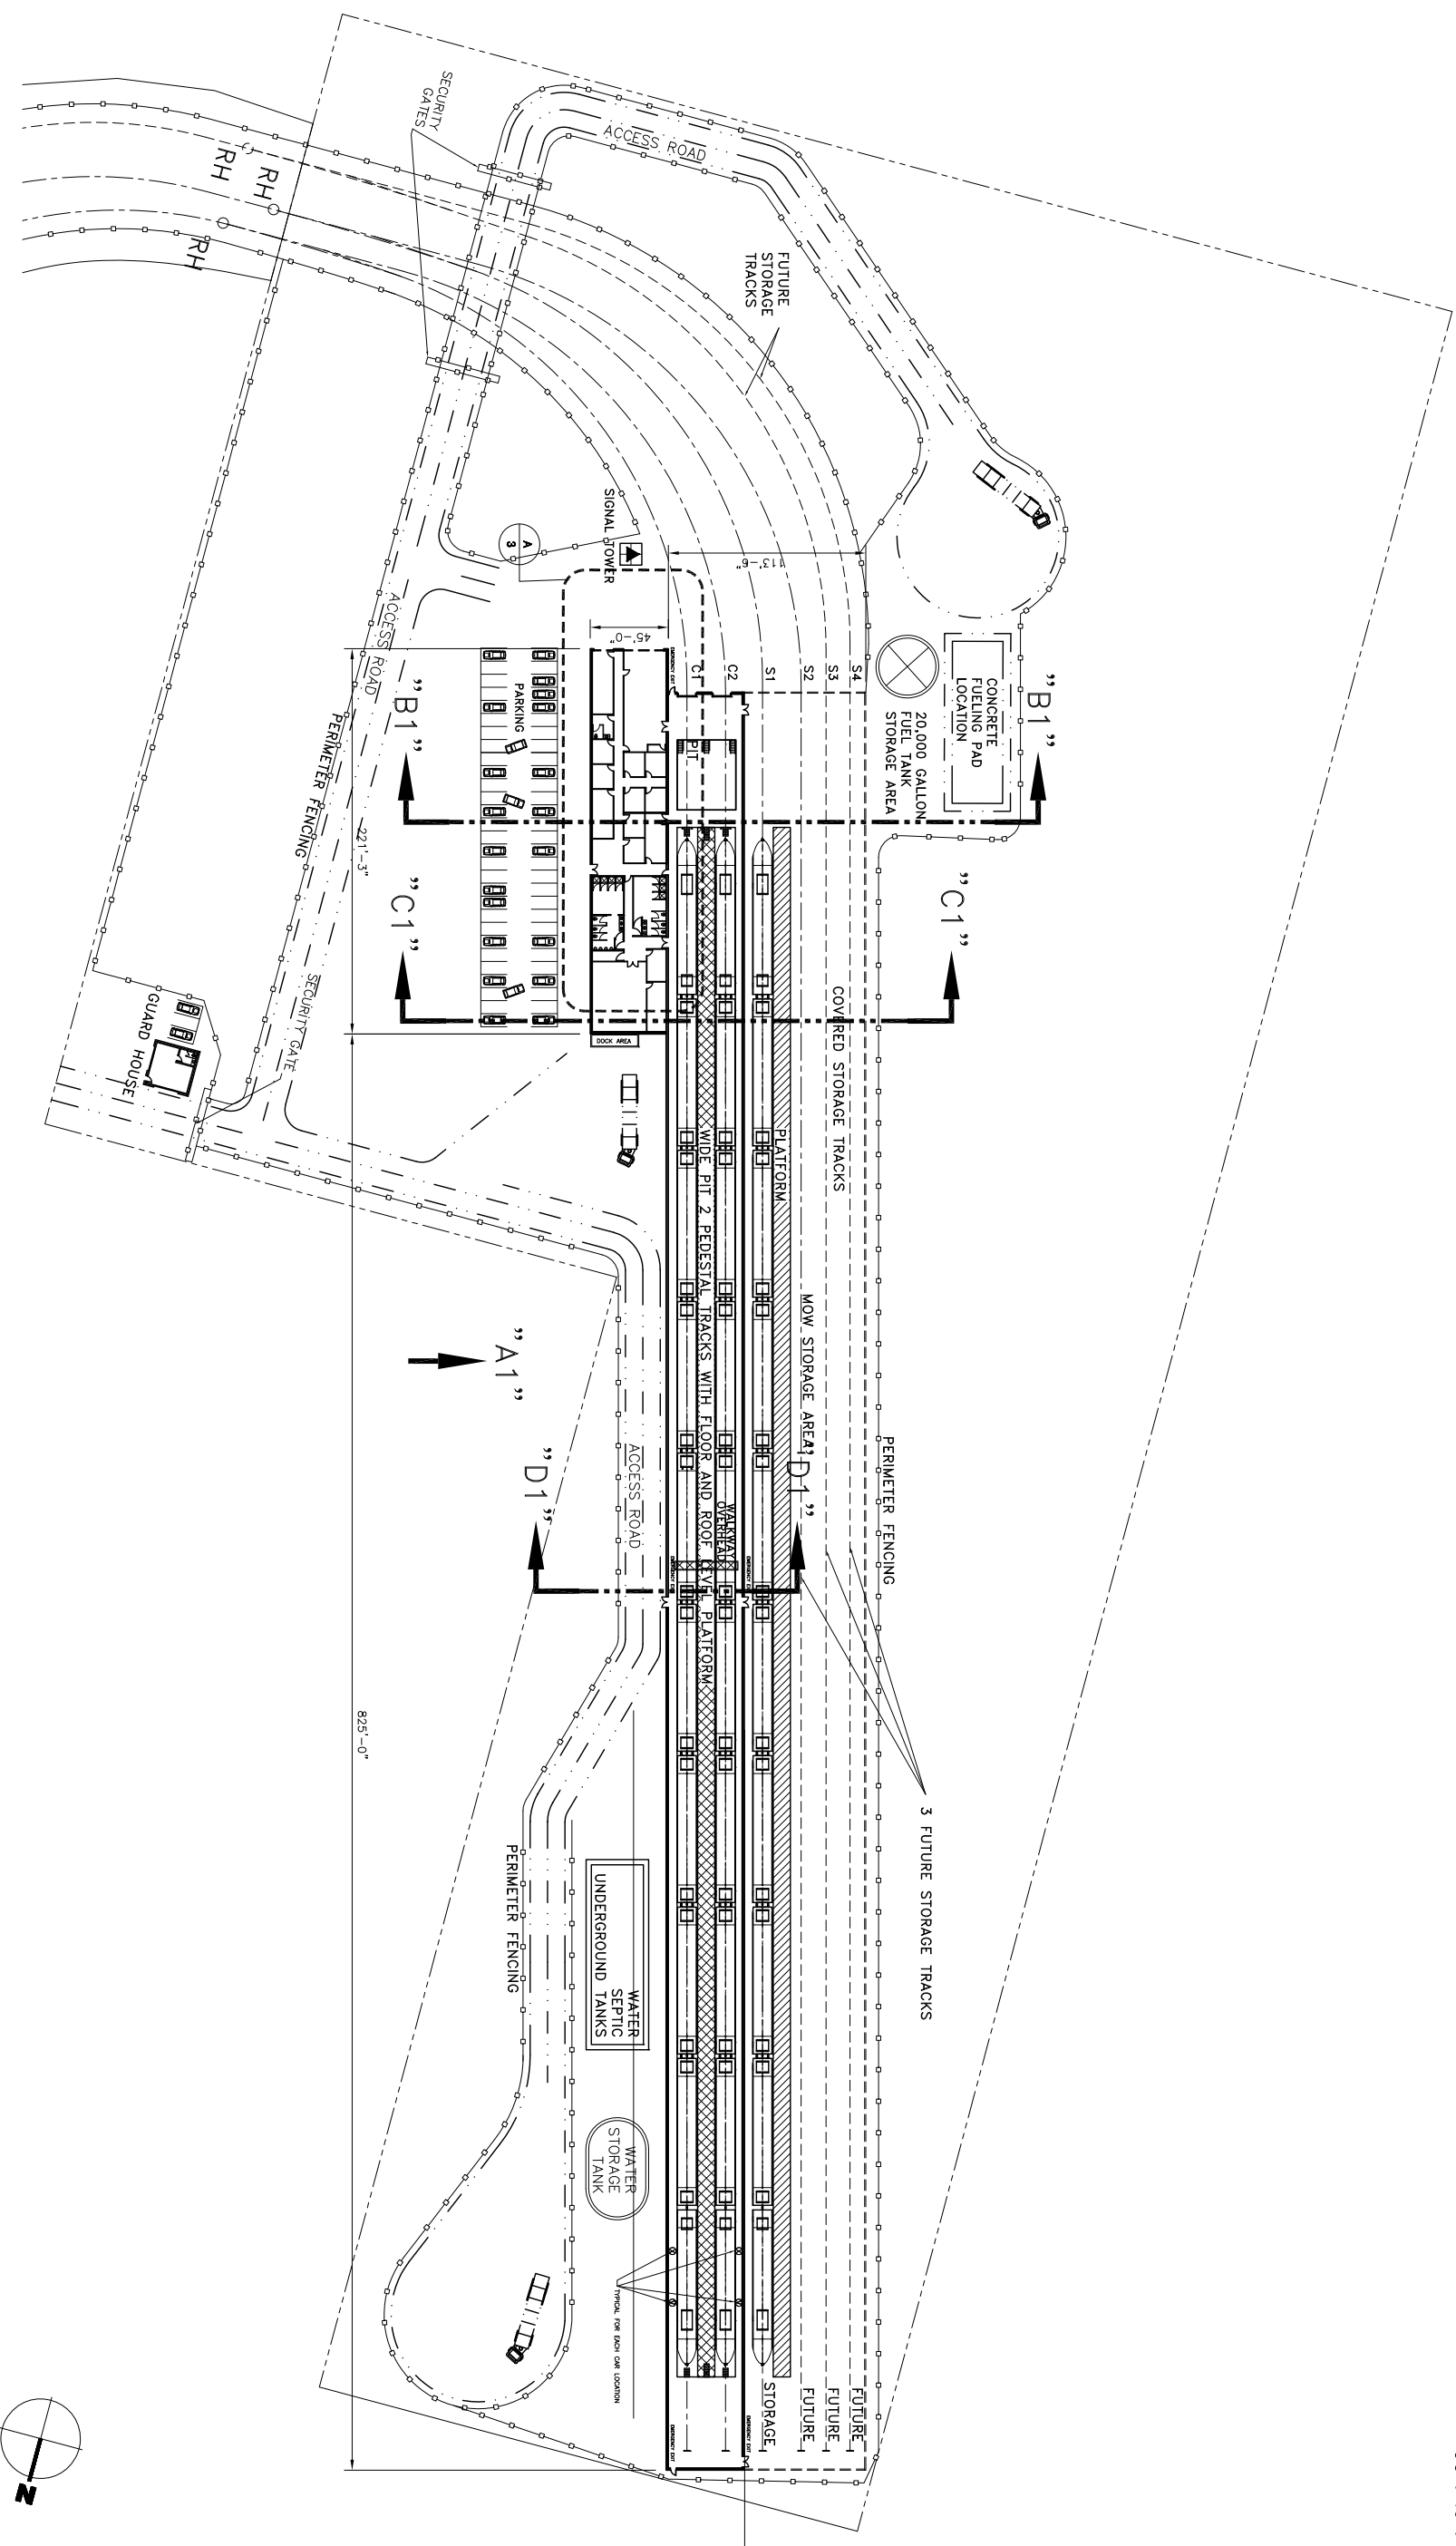

A | OVERALL FACILITY PLAN




DRAWINGS COURTESY BOMBARDIER, INC.




DESERTXPRESS : LAS VEGAS MSF - ROBINDALE AVENUE



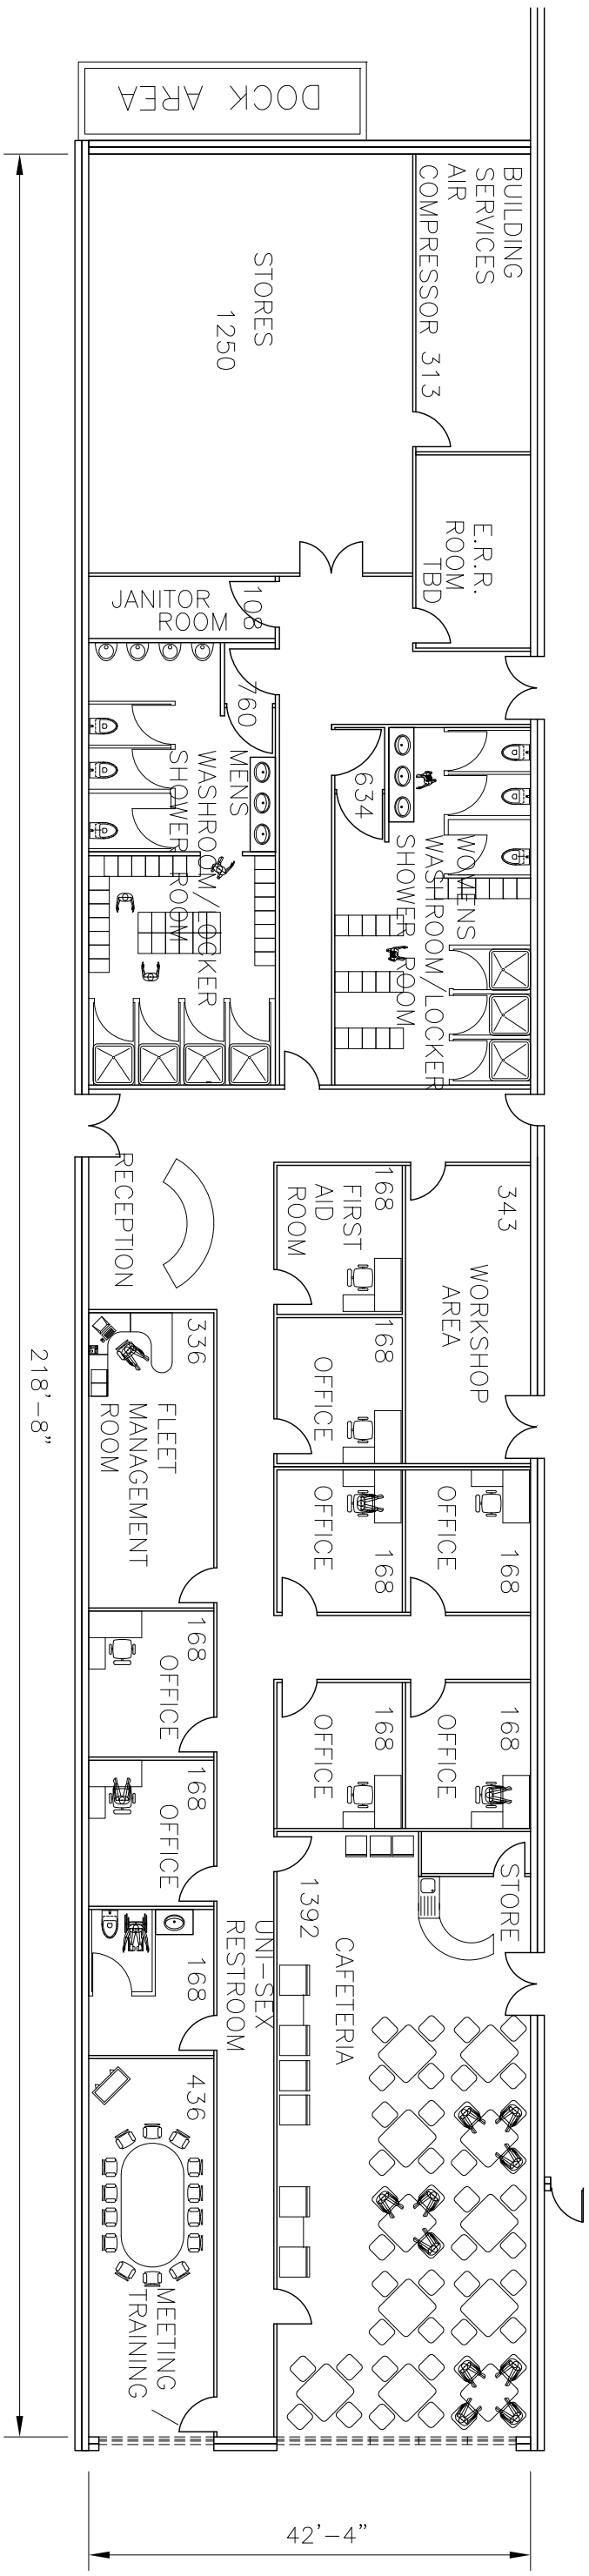

A | ENLARGED FACILITY PLAN

 


DRAWINGS COURTESY BOMBARDIER, INC.




DESERTXPRESS : LAS VEGAS MSF - ROBINDALE AVENUE


EXECUTIVE ARCHITECT
MARNELL ARCHITECTURE
 ARCHITECTURE • PLANNING • INTERIOR DESIGN
 222 VIA MARNELL WAY, LAS VEGAS, NEVADA 89119 • 702-799-2000 • WWW.MARNELLCORRADO.COM

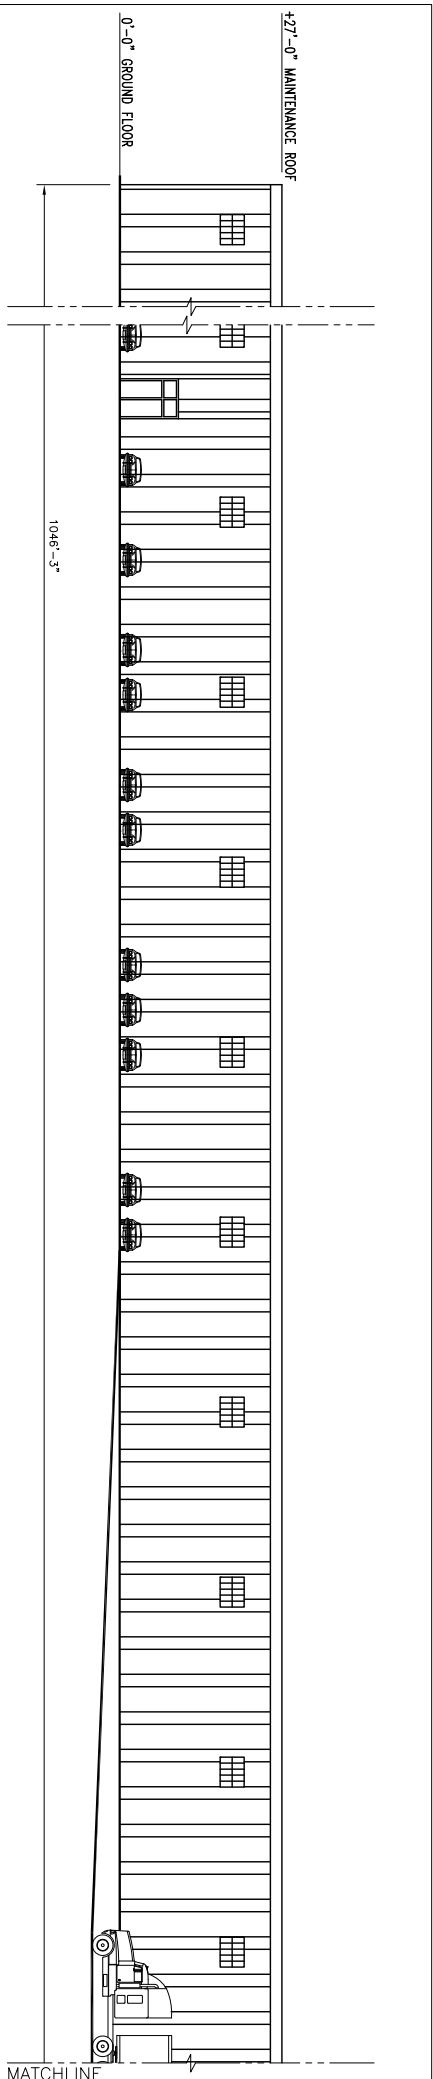


A1 | ELEVATION

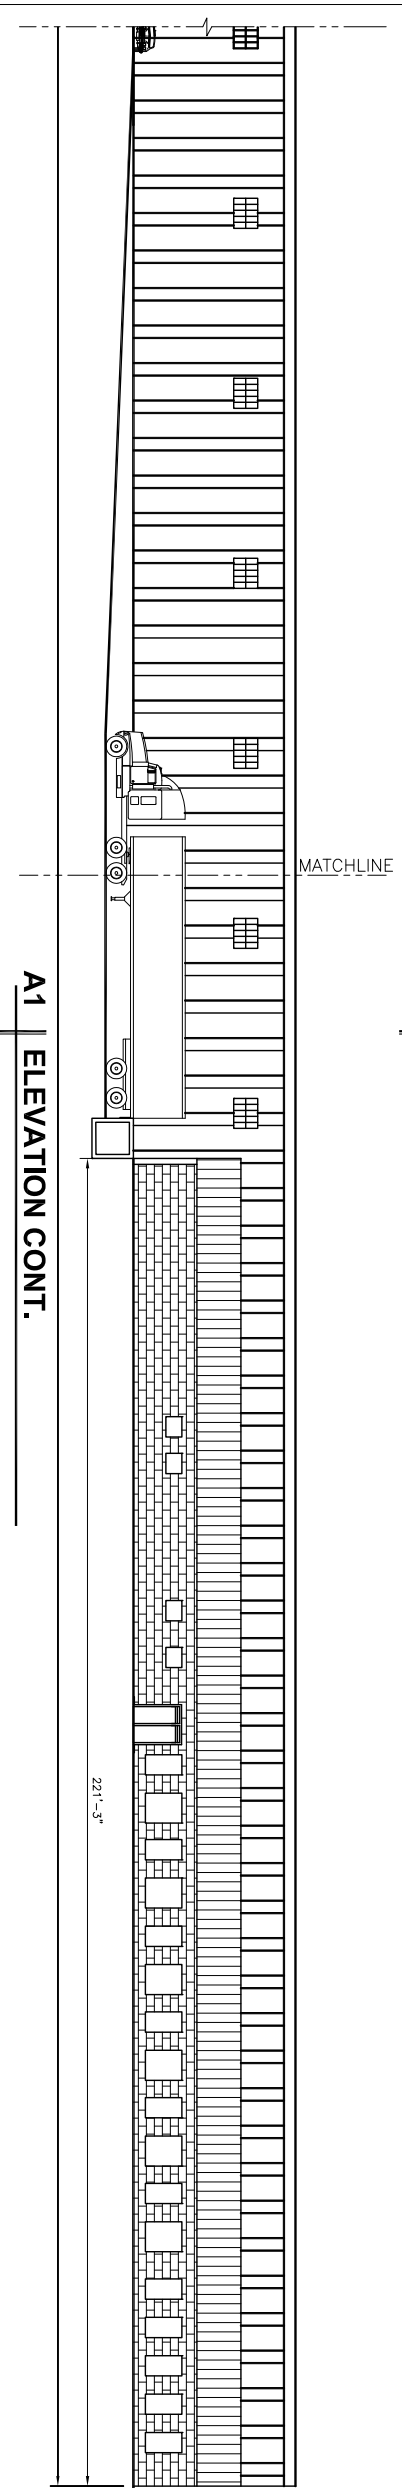


A1 | ELEVATION CONT.

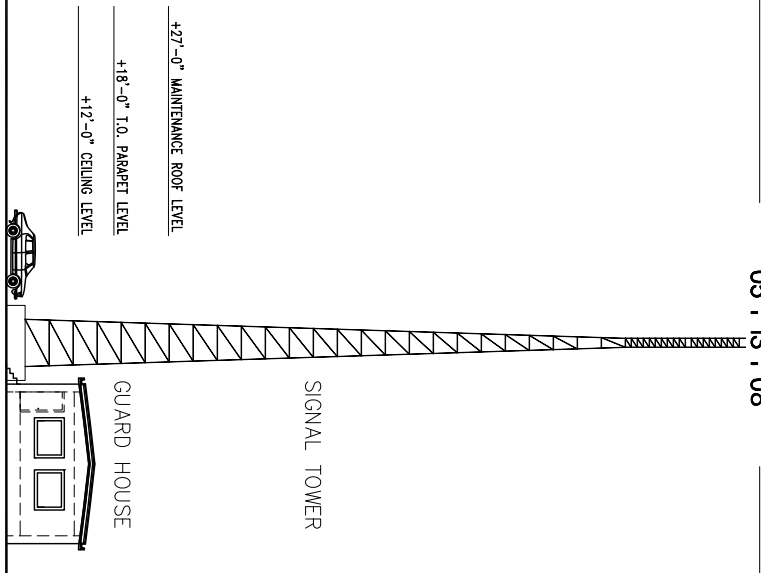


GUARD HOUSE
SIGNAL TOWER

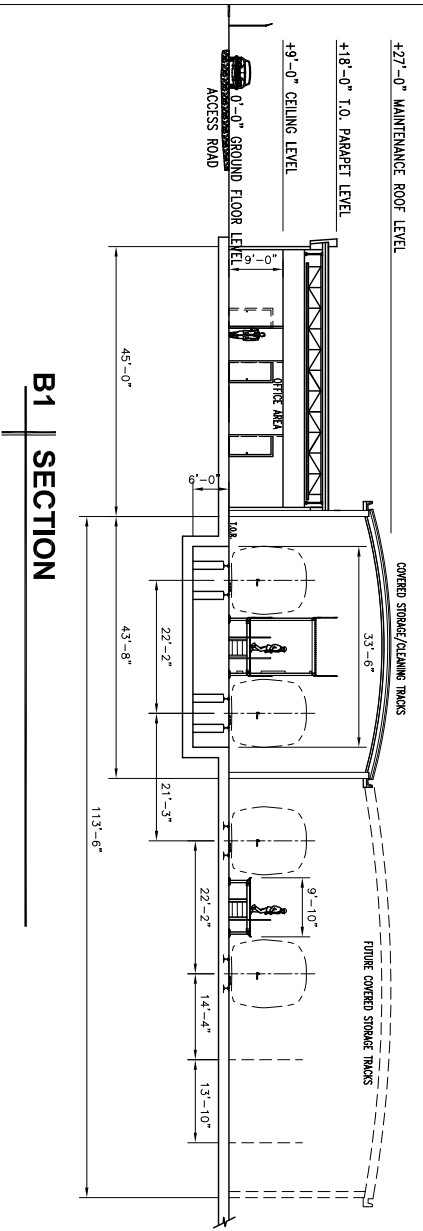


B1 | SECTION

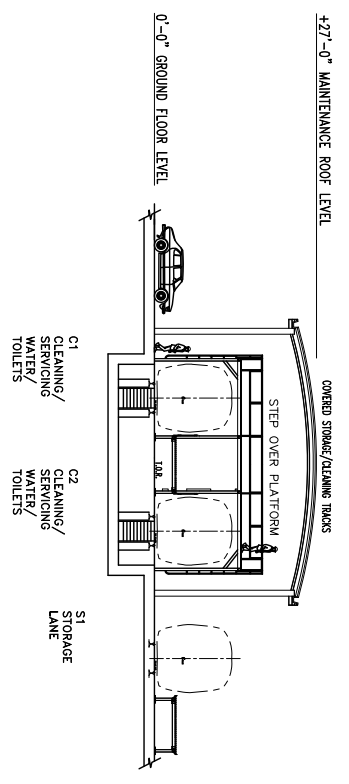

D1 | SECTION

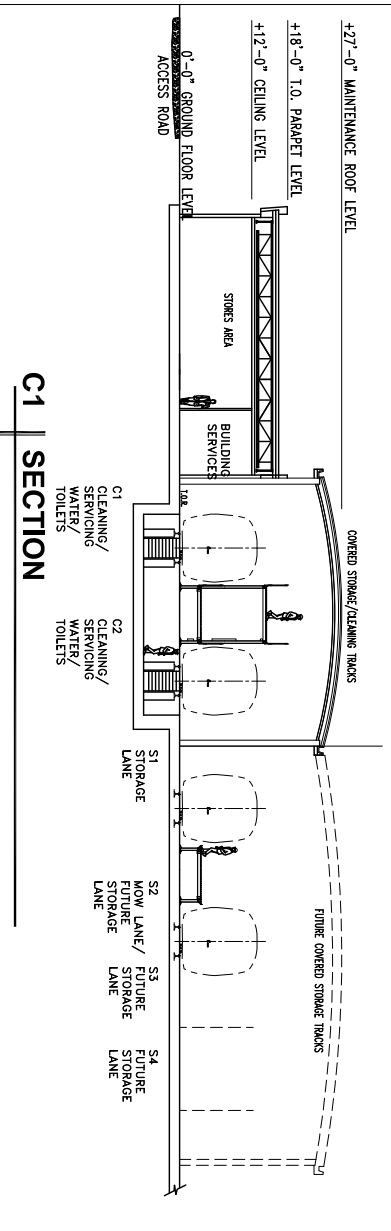

C1 | SECTION

 

DRAWINGS COURTESY BOMBARDIER, INC.




DESERTXPRESS : LAS VEGAS MSF - ROBINDALE AVENUE



MARNELL ARCHITECTURE
ARCHITECTURE • PLANNING • INTERIOR DESIGN

EXECUTIVE ARCHITECT
222 VIA MARNELL WAY, LAS VEGAS, NEVADA 89119 • 702-799-2000 • WWW.MARNELLCORP.COM

**Las Vegas – Wigwam Avenue Maintenance
and Storage Facility Site Option**

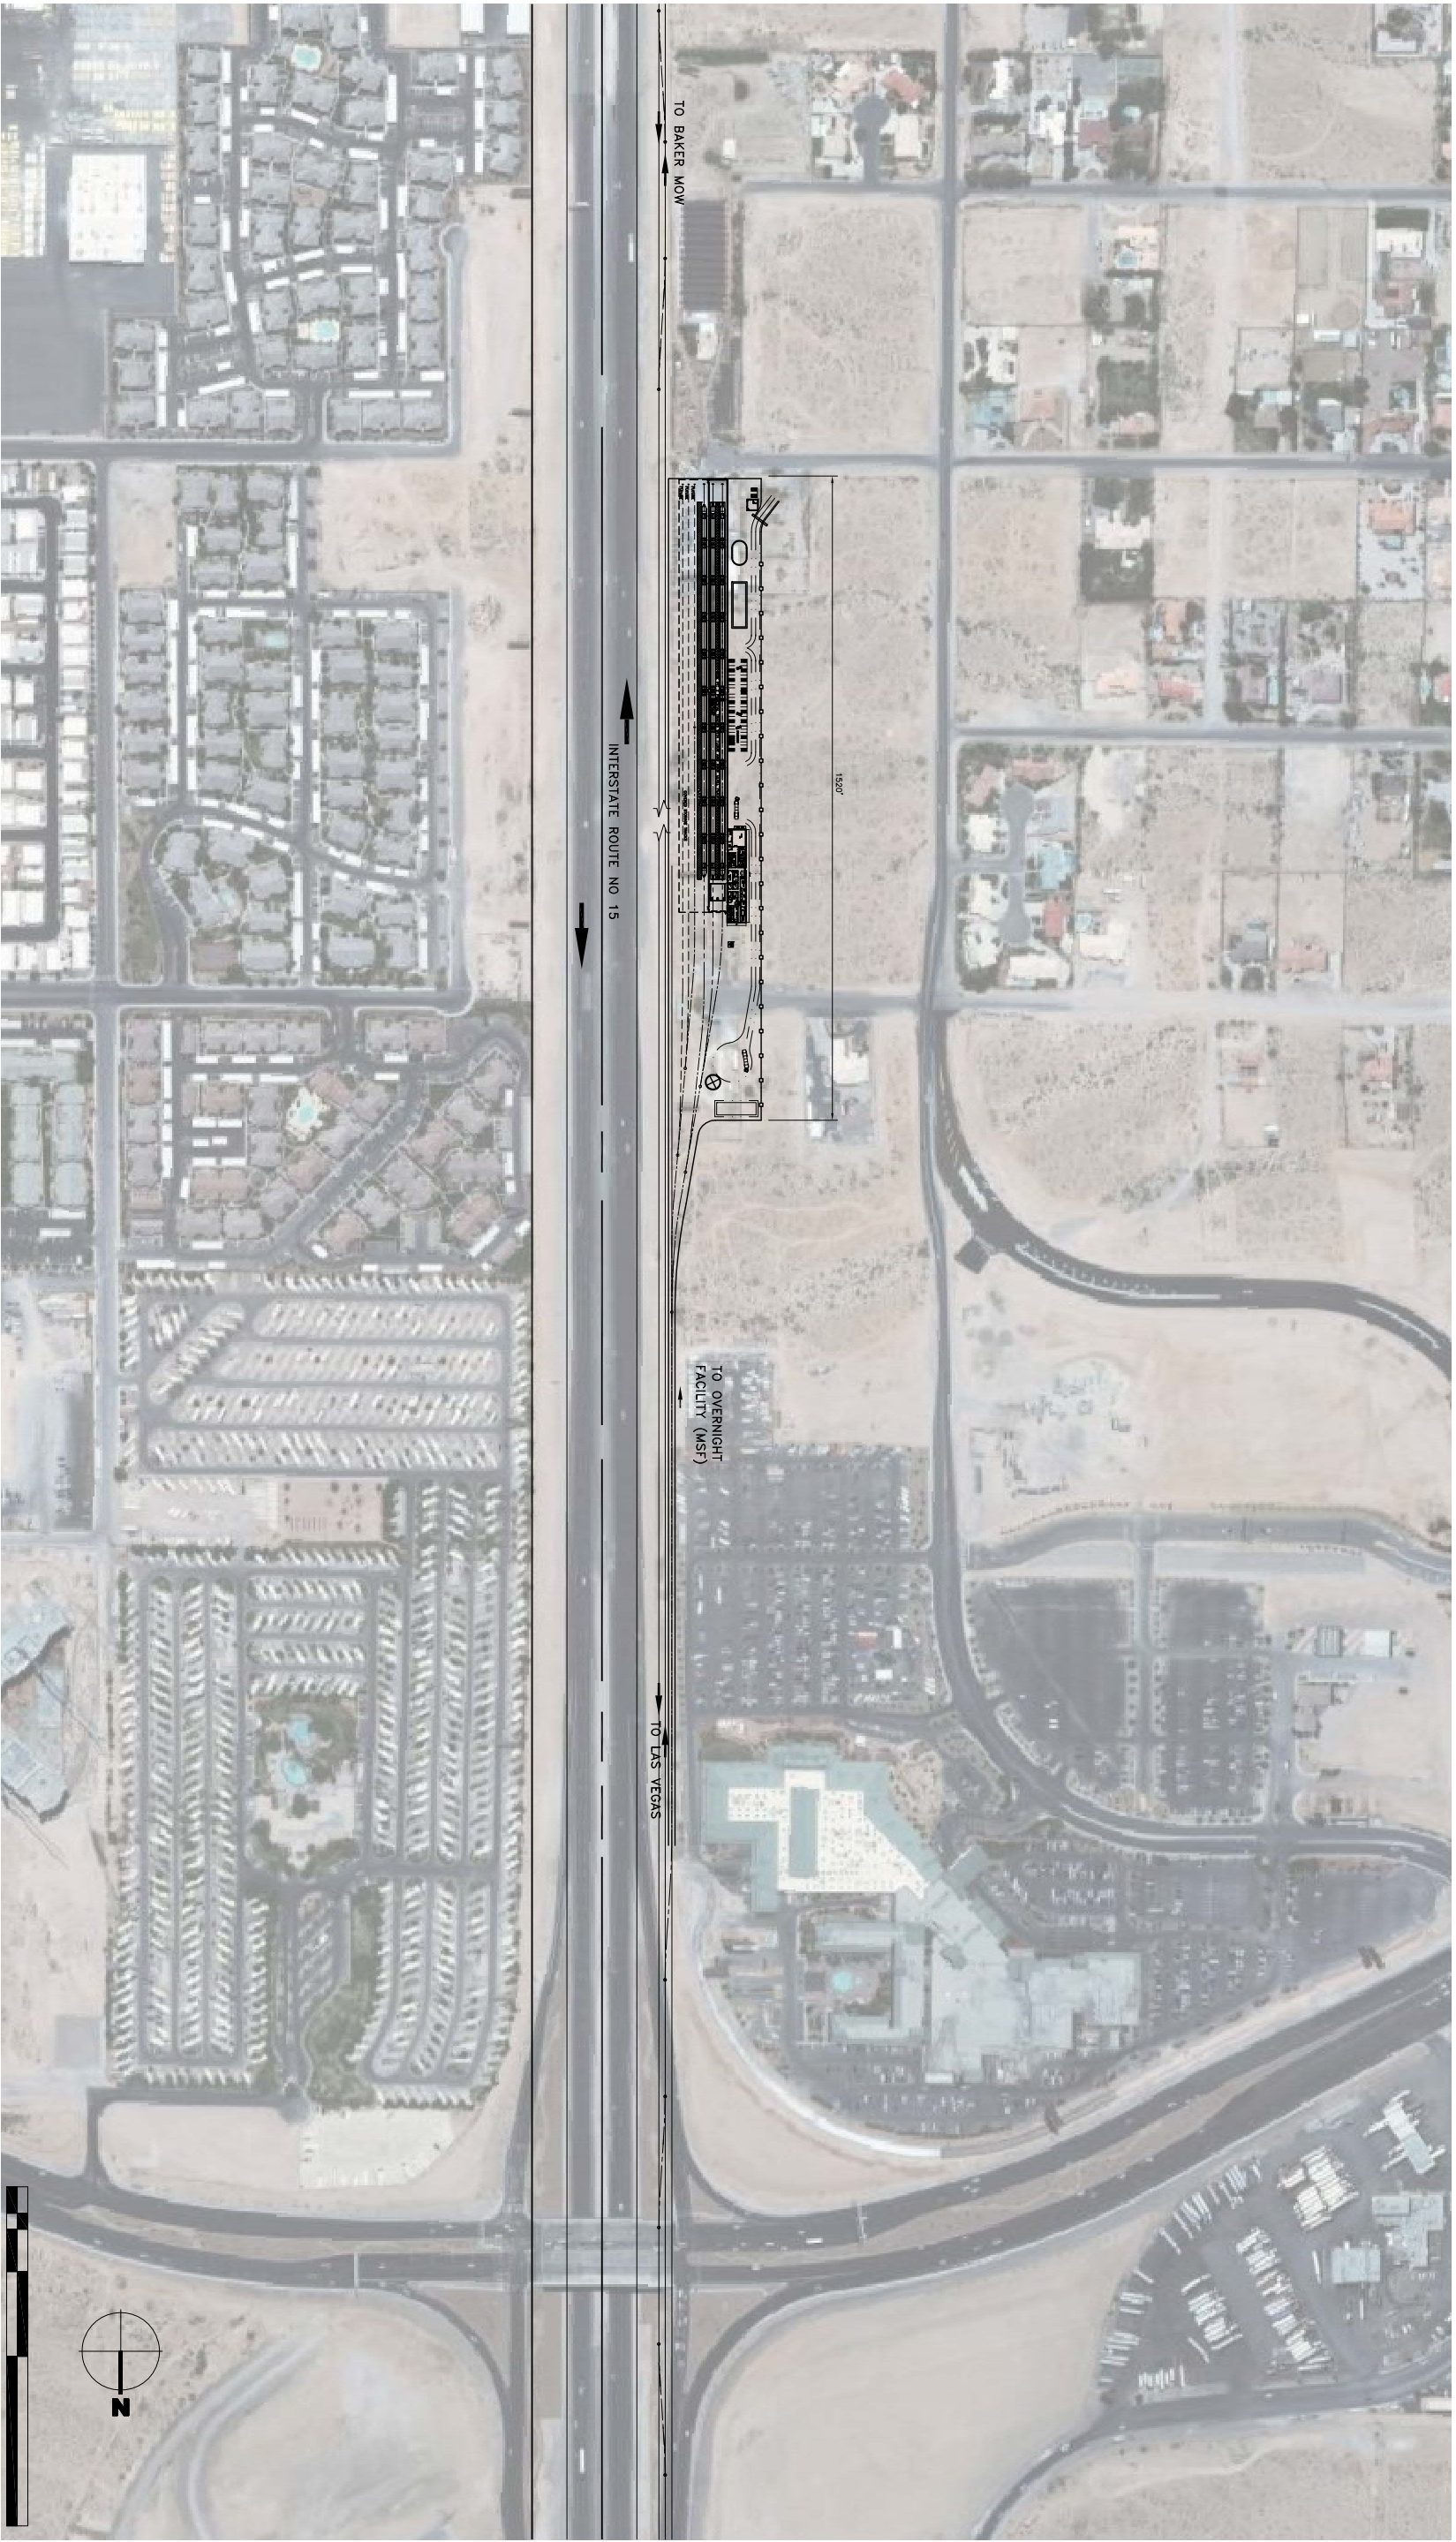

DRAWINGS COURTESY BOMBARDIER, INC.

DESERTXPRESS : LAS VEGAS MSF - WIGWAM AVENUE




EXECUTIVE ARCHITECT



MARNELL ARCHITECTURE

ARCHITECTURE • PLANNING • INTERIOR DESIGN

222 VIA MARNELL WAY, LAS VEGAS, NEVADA 89119 • 702-799-2000 • WWW.MARNELLCORP.COM

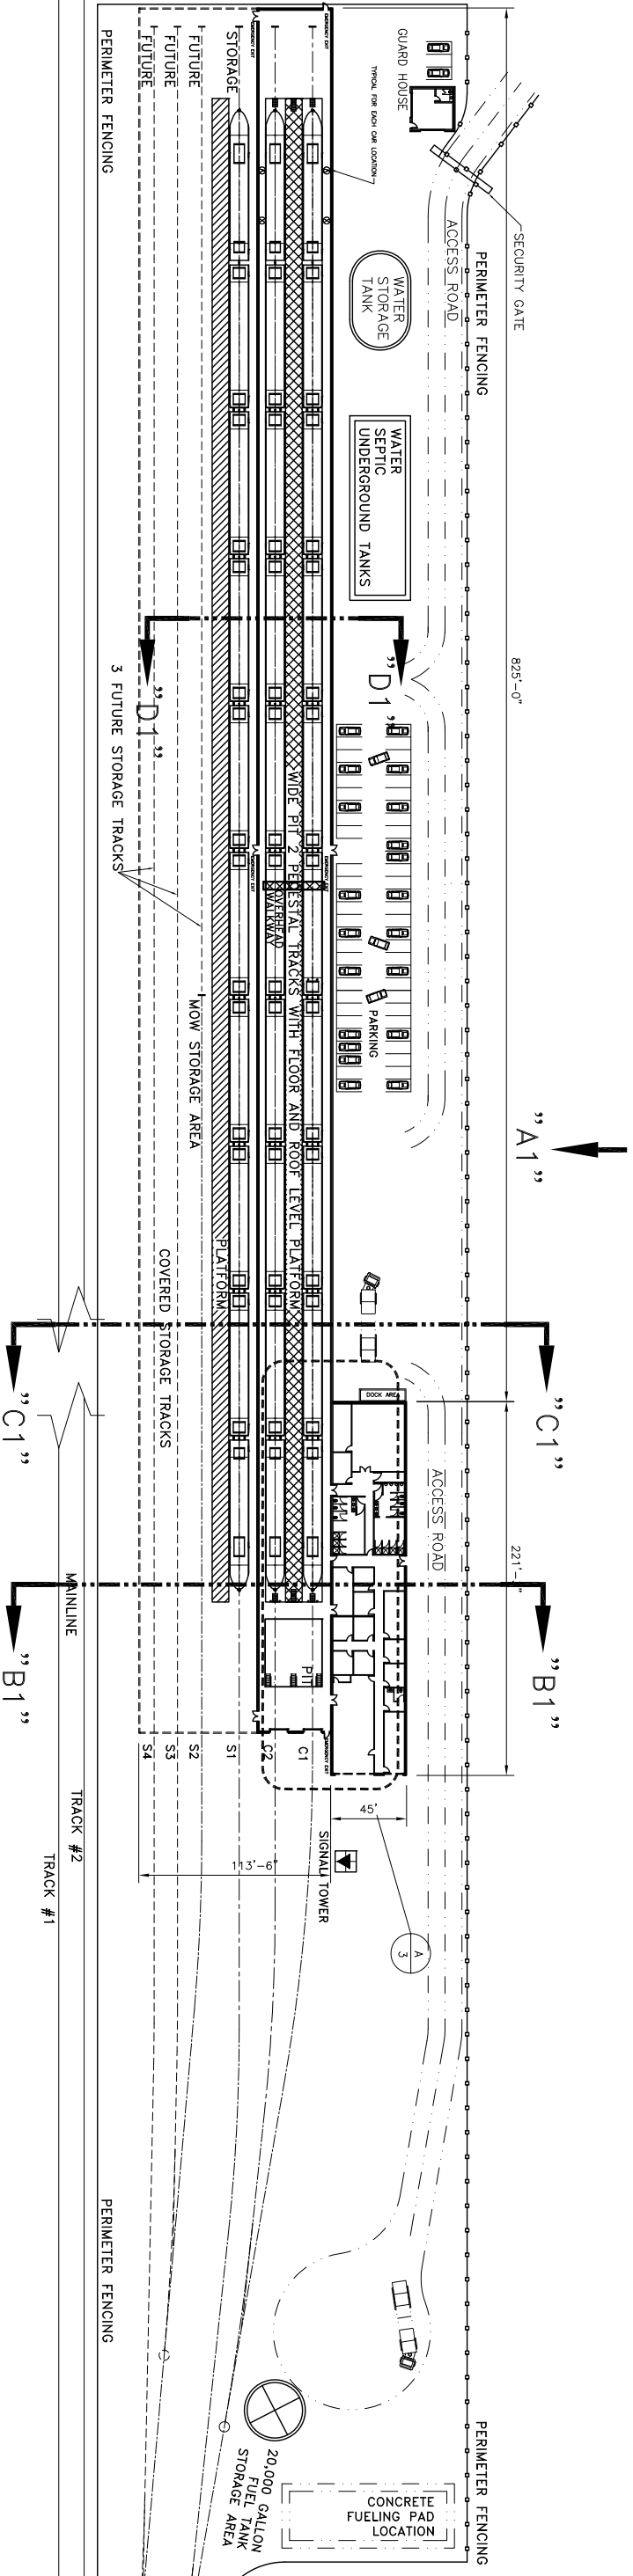

A | OVERALL FACILITY PLAN

  


DRAWINGS COURTESY BOMBARDIER, INC.



DESERTXPRESS : LAS VEGAS MSF - WIGWAM AVENUE

EXECUTIVE ARCHITECT
MARNELL ARCHITECTURE
 ARCHITECTURE • PLANNING • INTERIOR DESIGN
 222 VIA MARNELL WAY, LAS VEGAS, NEVADA 89119 • 702-799-2000 • WWW.MARNELLCORP.COM

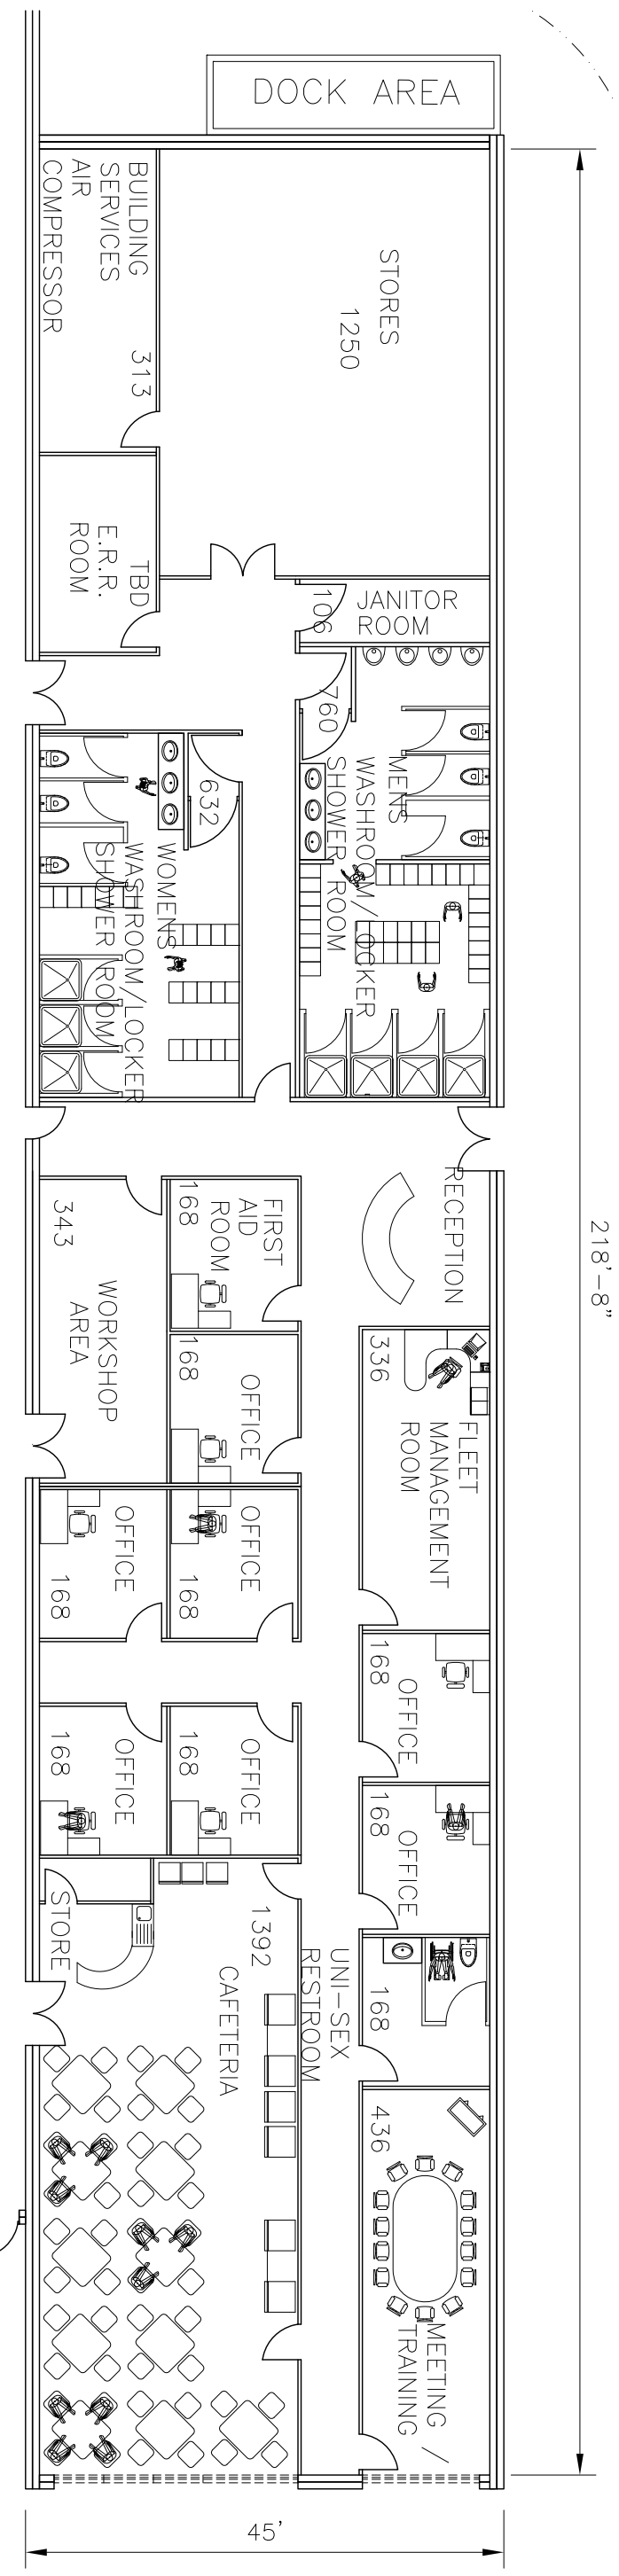

A | ENLARGED FACILITY PLAN


DRAWINGS COURTESY BOMBARDIER, INC.




DESERTXPRESS : LAS VEGAS MSF - WIGWAM AVENUE





EXECUTIVE ARCHITECT
 222 VIA MARNELL WAY, LAS VEGAS, NEVADA 89119 • 702-799-2000 • WWW.MARNELLCORP.COM

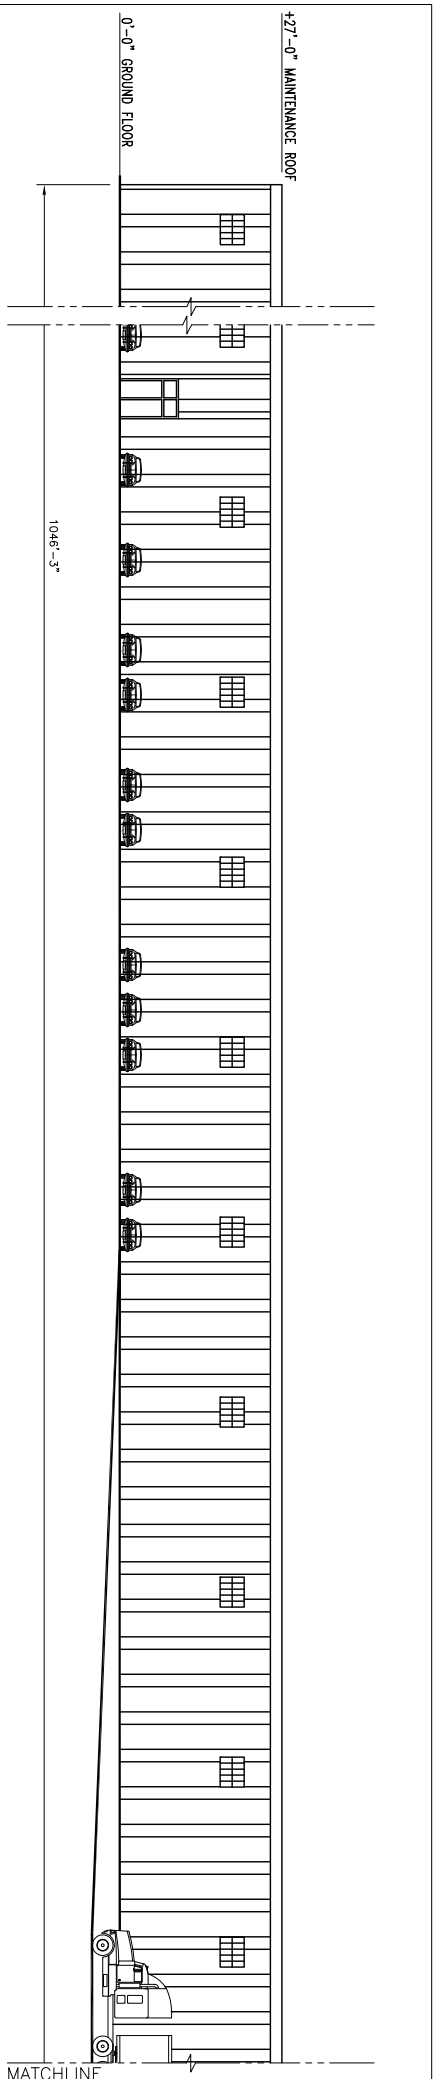


A1 | ELEVATION

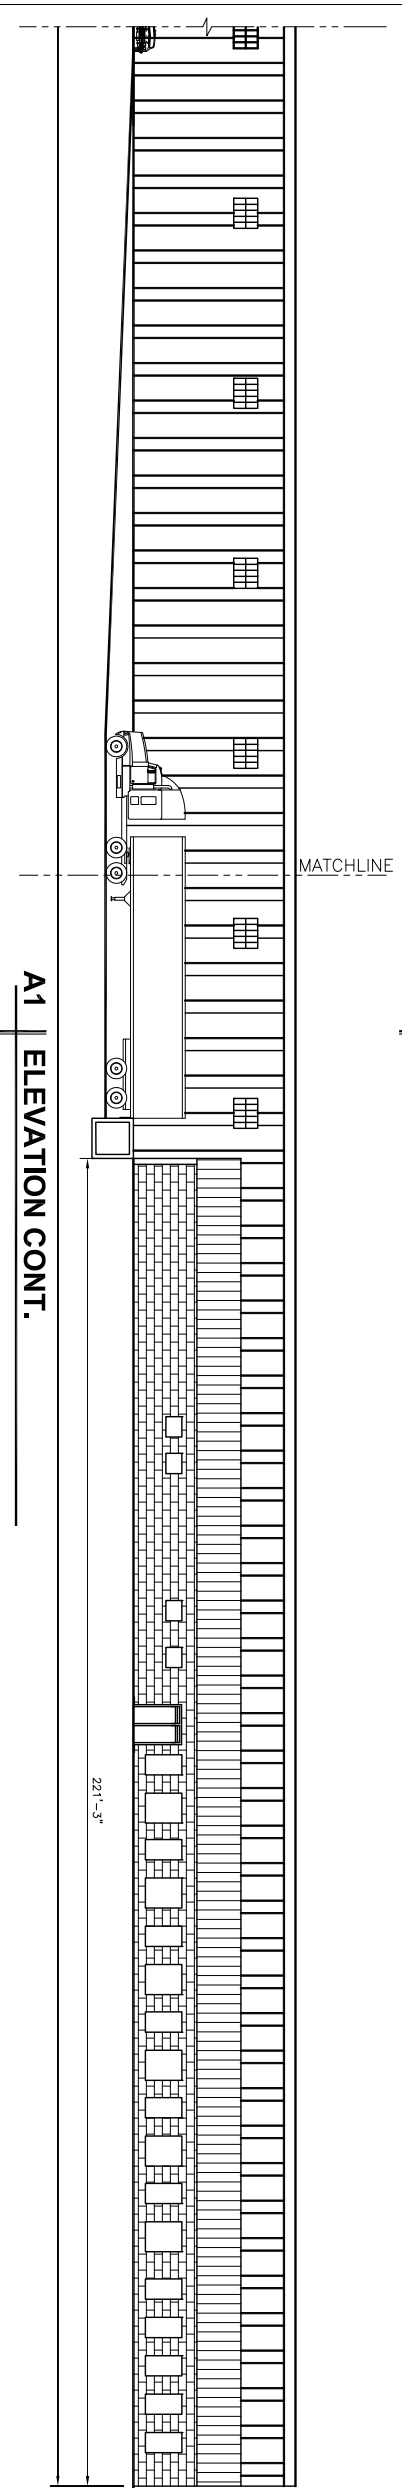


A1 | ELEVATION CONT.

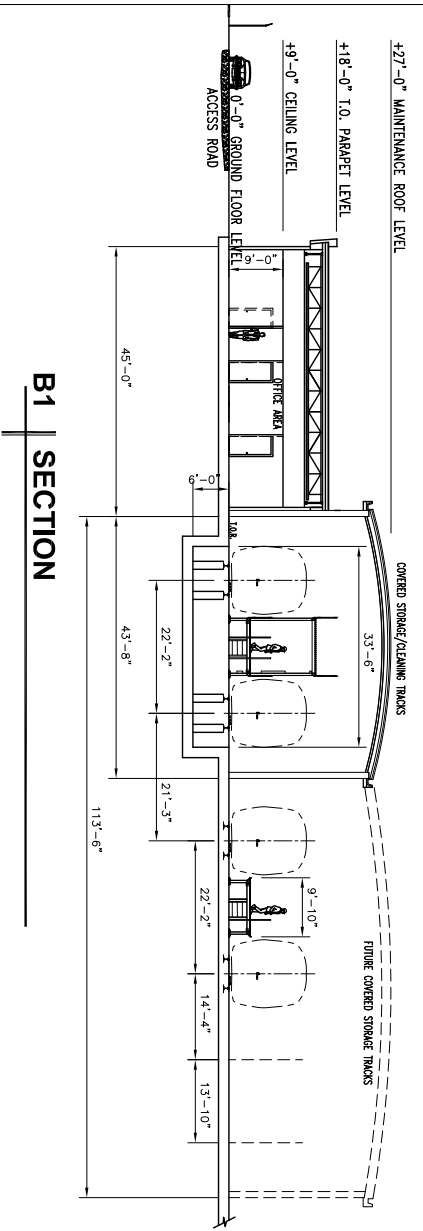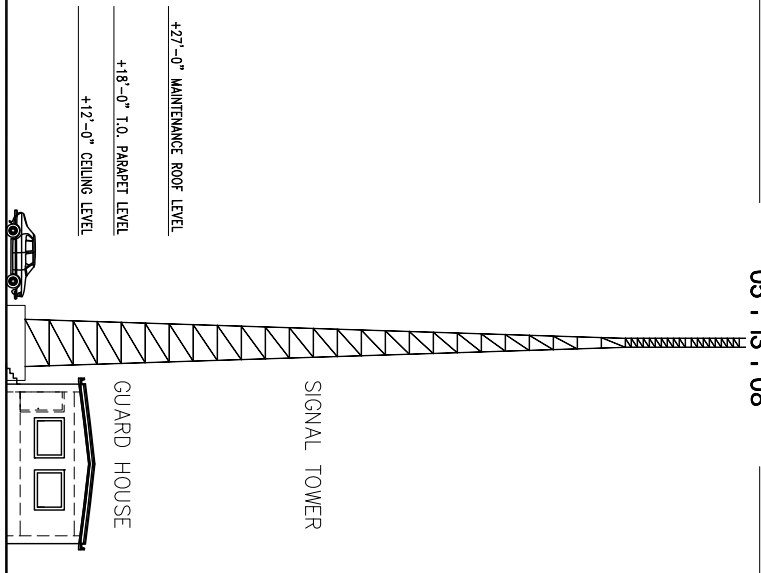


B1 | SECTION

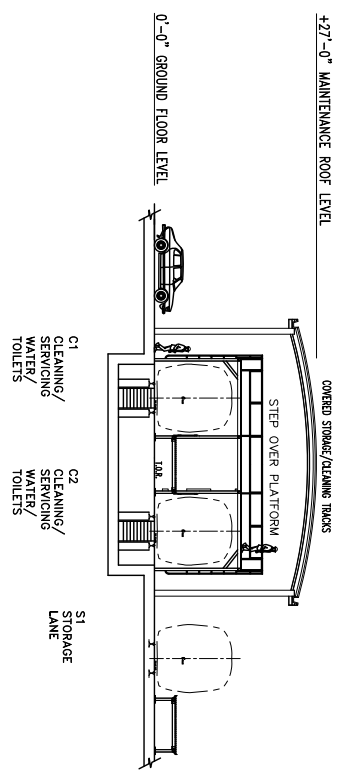

D1 | SECTION

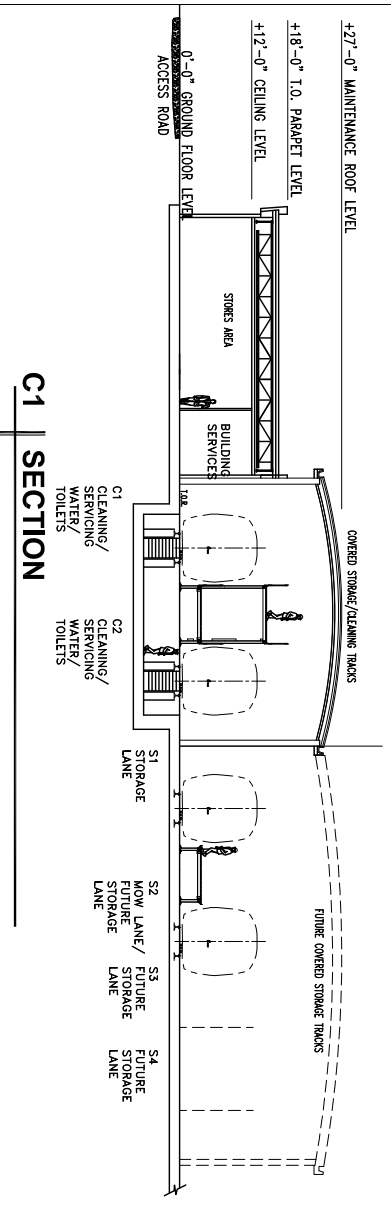

C1 | SECTION

 

DRAWINGS COURTESY BOMBARDIER, INC.




DESERTXPRESS : LAS VEGAS MSF - WIGWAM AVENUE

EXECUTIVE ARCHITECT
MARNELL ARCHITECTURE
 ARCHITECTURE • PLANNING • INTERIOR DESIGN
 222 VIA MARNELL WAY, LAS VEGAS, NEVADA 89119 • 702-739-2000 • WWW.MARNELLCORP.COM

APPENDIX A-4.1

SUBSTATION TYPICAL PLAN

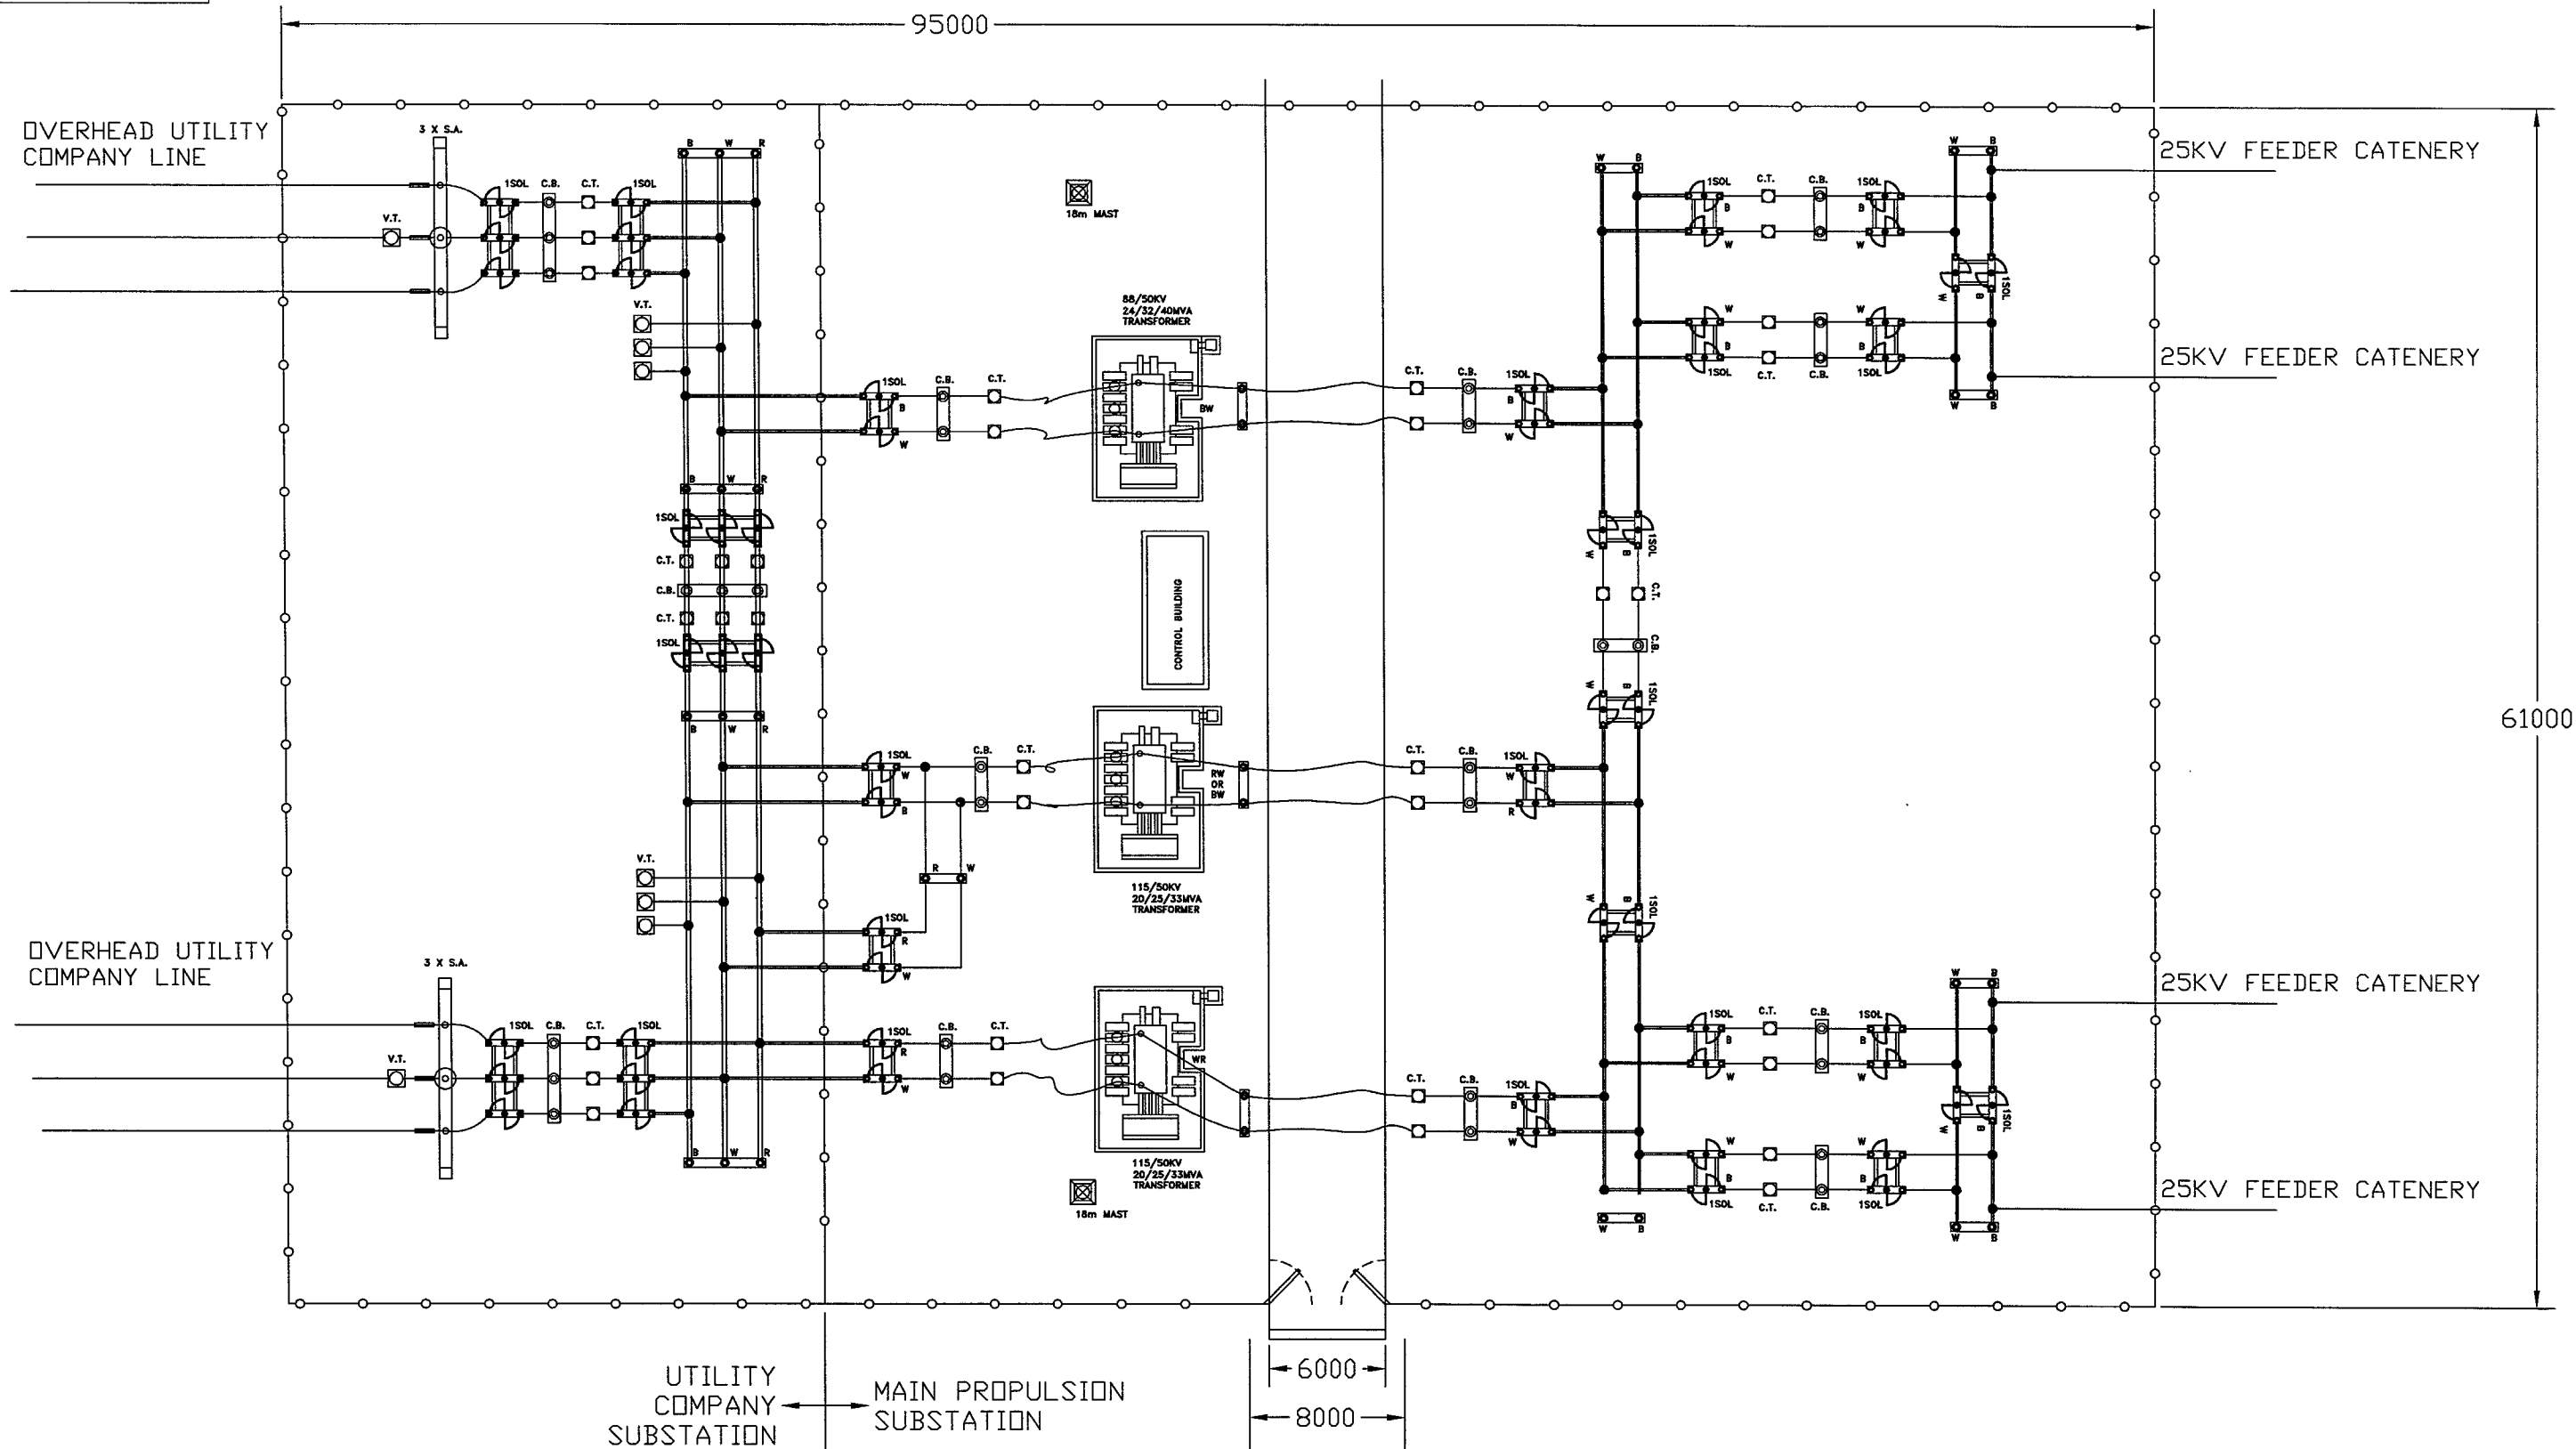

- NOTES:
- 1- CONCEPTION DESIGN ONLY NOT FOR CONSTRUCTION PURPOSES.
 - 2- DIMENSIONS SHOWN IN MILLIMETERS.


PRELIMINARY
DATE : 2007-01-23

CONCU DESIGNED	CONCU DESIGNED	APPROUVE APPROVED		
DIMENSIONS				
POUCE [INCH]	POUCE [mm]	MILLIMETRE [mm]	MILLIMETRE [POUCE]	DESCRIPTION DE LA REVISION / REVISION DESCRIPTION
<input type="checkbox"/>	<input type="checkbox"/>	<input checked="" type="checkbox"/>	<input type="checkbox"/>	DATE
<p>CE DOCUMENT AINSI QUE SON CONTENU SONT LA PROPRIETE DE BOMBARDIER INC. OU DE SES FILIALES. CE DOCUMENT CONTIENT DE L'INFORMATION CONFIDENTIELLE PROTEGEE EN DROIT. TOUTE REPRODUCTION, DISTRIBUTION, UTILISATION OU COMMUNICATION DE CE DOCUMENT OU DE SON CONTENU SANS CONSENTEMENT EXPRESS SONT STRICTEMENT INTERDITES. TOUT MANQUEMENT A CETTE REGLE EXPOSE SON AUTEUR AU VERSEMENT DE DOMMAGES.</p> <p>THIS DOCUMENT AND ITS CONTENTS ARE THE PROPERTY OF BOMBARDIER INC. OR ITS SUBSIDIARIES. THIS DOCUMENT CONTAINS CONFIDENTIAL PROPRIETARY INFORMATION. THE REPRODUCTION, DISTRIBUTION, UTILISATION OR THE COMMUNICATION OF THIS DOCUMENT OR ANY PART THEREOF, WITHOUT EXPRESS AUTHORIZATION IS STRICTLY PROHIBITED. OFFENDERS WILL BE HELD LIABLE FOR THE PAYMENT OF DAMAGES.</p>				REV.
DESIGN ORIGINAL DESIGN		INIT.	DATE	ECHELLE
CONCU DESIGNED	S.FOUDA		07/01/23	NTS
DESSINE	S.PRIMEAU		07/01/23	SCALE
DRAWN				FORMAT
APPROUVE	T.BURG		07/01/23	A1
APPROVED				SIZE
TITRE				REV. NO.
DESERT EXPRESS				1
TYPICAL MAIN SUBSTATION LAYOUT				
NUMERO DU DESSIN				FEUILLE
C806-SWD-0601-0001				1 of 1
DRAWING NUMBER				SHEET
				1

APPENDIX A-4.2

TYPICAL SIGNAL TOWER ELEVATION

ASTM		*	
LEGS	2.875" x 0.276"	2.375" x 0.218"	2.0" x 10 GA
DIAGONALS	L2 1/2x2 1/2x3/16	L1 3/4 x 1 3/4 x 1/8	L3/4 x 3/4 x 1/8
GIRTS	L2 1/2x2 1/2x3/16	L1 3/4 x 1 3/4 x 1/8	L1 1/4x1 1/4x1/8
BRACE BOLTS	(4)-3/4"	(1)-5/8"	-SHOP WELDED-
SPICE BOLTS	(4)-1"	(4)-5/8"	(2)-1/2"
ANCHOR BOLTS	(4)-1" (C1018 THREADED ROD)	(4)-1/2"	GRADE 5

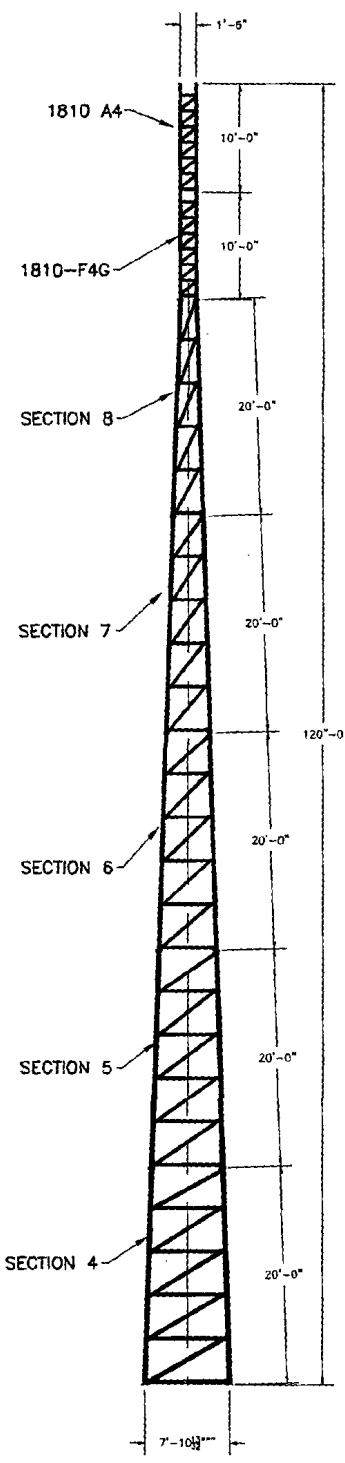


According to ANSI/EIA-222-F 1996
90 mph/78 mph + 1/2" radial ice w/ (3 second gust) per OBC AND IBC

	CaAa	Flat Plate Area	Weight	Elevation
No Ice	32 sq ft	17.78 sq ft	200 lbs	120 ft
1/2" Ice	40 sq ft	22.22 sq ft	350 lbs	120 ft
No Ice	55.5 sq ft	30.83 sq ft	350 lbs	120 ft to 90 ft
1/2" Ice	67 sq ft	37.22 sq ft	600 lbs	120 ft to 90 ft
(1)-7/8" coax Elevation 0 ft to 120 ft				
Climbing Ladder Elevation 0 ft to 100 ft				

70 mph/61 mph + 1/2" radial ice (Fastest MPH) per EIA-222-F

	CaAa	Flat Plate Area	Weight	Elevation
No Ice	33.9 sq ft	18.83 sq ft	200 lbs	120 ft
1/2" Ice	41 sq ft	22.78 sq ft	350 lbs	120 ft
No Ice	58 sq ft	32.22 sq ft	350 lbs	120 ft to 90 ft
1/2" Ice	70 sq ft	38.88 sq ft	600 lbs	120 ft to 90 ft
(1)-7/8" coax Elevation 0 ft to 120 ft				
Climbing Ladder Elevation 0 ft to 100 ft				

* PIPE LEGS 42 KSI MIN YIELD
10 GA TUBE LEGS 30 KSI MIN YIELD

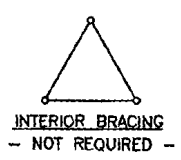


FOUNDATION REACTIONS
TOTAL MOMENT: 294 FT-KIPS
TOTAL SHEAR: 5 KIPS
TOTAL DOWNLOAD: 7 KIPS

AMERICAN TOWER COMPANY
ISO 9001-2000
P.O. Box 29 Shelby, Ohio 44875
www.amertower.com
info@amertower.com
Telephone (419) 347-1185 Since 1953 (419) F

120' STANDARD


BY: DOW DATE: 12/21
DWG NO. 1060

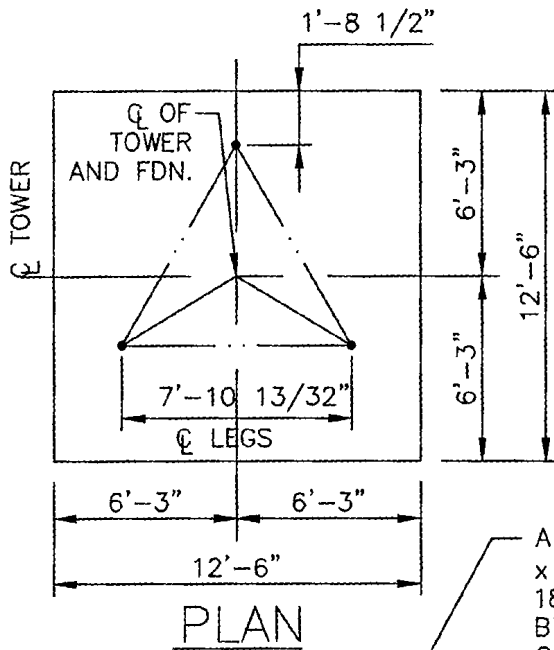

NOTES:

1. ALL CONCRETE SHALL HAVE A MINIMUM COMPRESSIVE STRENGTH OF 3000 PSI @ 28 DAYS.
2. REINFORCING STEEL SHALL CONFORM TO THE REQUIREMENTS OF ASTM A615 (GRADE 60).
3. TOTAL CONCRETE = 18 CUBIC YARDS.
4. FOUNDATION DESIGN BASED UPON ASSUMED SOIL PARAMETERS AS FOLLOWS:
 ALLOW BEARING PRESSURE: 2000 PSF
 UNIT SOIL WEIGHT: 100 PCF
 WATER AND ROCK LOCATED BELOW FOOTING

ANCHOR BOLTS BY AMERICAN TOWER, 1"Ø x 3'-6" MIN EMBEDMENT INTO CONCRETE. 180° END HOOK PER ACI. SEE DRAWINGS BY AMERICAN TOWER FOR ANCHOR BOLT ORIENTATION.

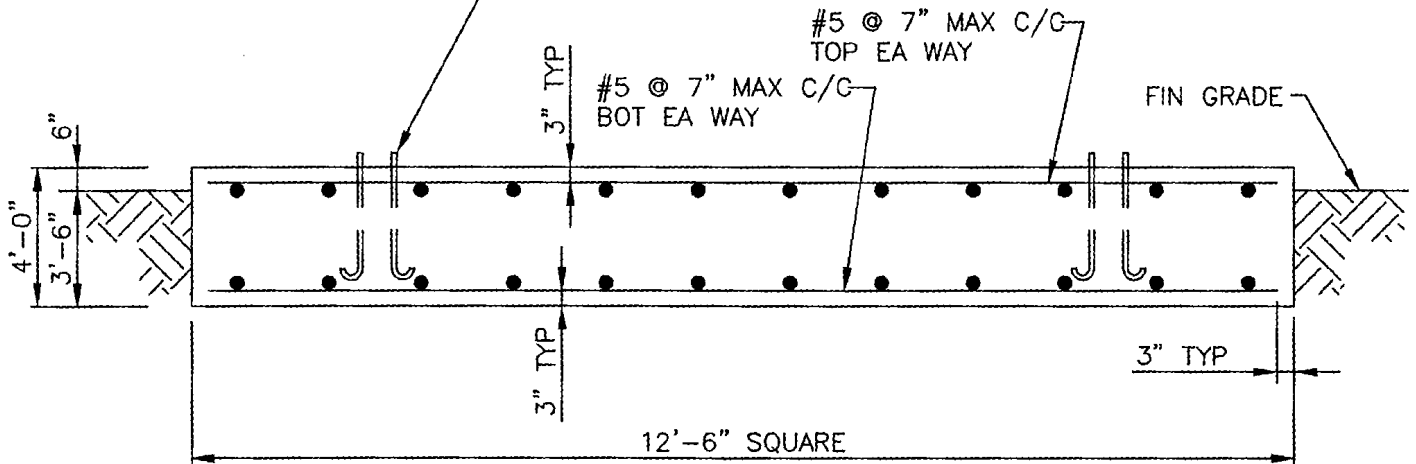

MAT FOUNDATION

FOOTING MUST BEAR ON UNDISTURBED SOIL OR COMPACTED BACKFILL.

AMERICAN TOWER COMPANY
 ISO 9001-2000
 P.O. Box 29 Shelby, Ohio 44875
 www.amertower.com
 info@amertower.com
 Telephone (419)347-1185 Since 1953 Fax (419) 347-1654

120' STANDARD FOUNDATION

BY: DOW

DATE: 12/21/02

DWG NO. 1060 A