

Appendix 3.3.3-A4

N-S Corridor Track Chart



TRACK CHART DRAFT UPDATE

EUGENE SKOROPOWSKI
AAF SR. VP, PASSENGER RAIL DEVELOPMENT

FRAN CHINNICI
FECR SR. VP, ENGINEERING AND PURCHASING

NO.	REVISIONS	BY	DATE

HNTB
8529 South Park Circle
Suite 140
Orlando, FL 32819
(407) 391-1173



Designed SBM Drawn CGL Checked JAB Date 10/15/14










**IMPROVEMENTS FOR PROPOSED
PASSENGER SERVICE**


TRACK CHART

PROJECT NO.
58875

SHEET NO.
1 OF 28

LEGEND

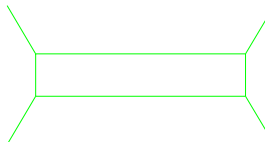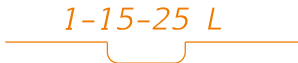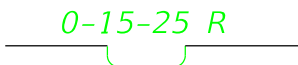

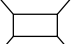
	EXISTING TRACK
	REHABILITATE
	CONSTRUCT NEW
	RELOCATE
	REMOVE
	FUTURE TRACK WORK
	NEW BRIDGE WORK
	EXISTING DEGREE OF CURVE
	PROPOSED DEGREE OF CURVE

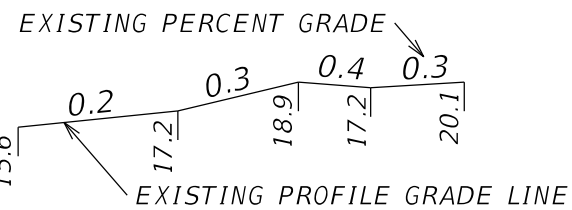

ABBREVIATIONS

AAF	ALL ABOARD FLORIDA
FECR	FLORIDA EAST COAST RAILWAY
FDOT	FLORIDA DEPARTMENT OF TRANSPORTATION
HB	HOT BOX DETECTOR
HW	HIGH/WIDE
WL	WIDE LOAD
DE	DRAGGING EQUIPMENT
LW	LOOSE WHEEL
R	RIGHT
L	LEFT
(CFLBG)	CANTILEVER, FLASHER, LIGHTS, BELL, GATES
CMP	CORRUGATED METAL PIPE
RND	ROUND
RCP	REINFORCED CONCRETE PIPE
OHH	OVERHEAD HIGHWAY
UGBR	UNDERGRADE BRIDGE

SYMBOLS

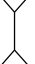	AT GRADE ROAD CROSSING
	CULVERT
	EXISTING BRIDGE

NO.	REVISIONS	BY	DATE

HNTB
8529 South Park Circle
Suite 140
Orlando, FL 32819
(407) 391-1173




Designed SBM Drawn CGL Checked JAB Date 10/15/14

**IMPROVEMENTS FOR PROPOSED
PASSENGER SERVICE**

TRACK CHART

PROJECT NO.
58875

SHEET NO.
2 OF 28

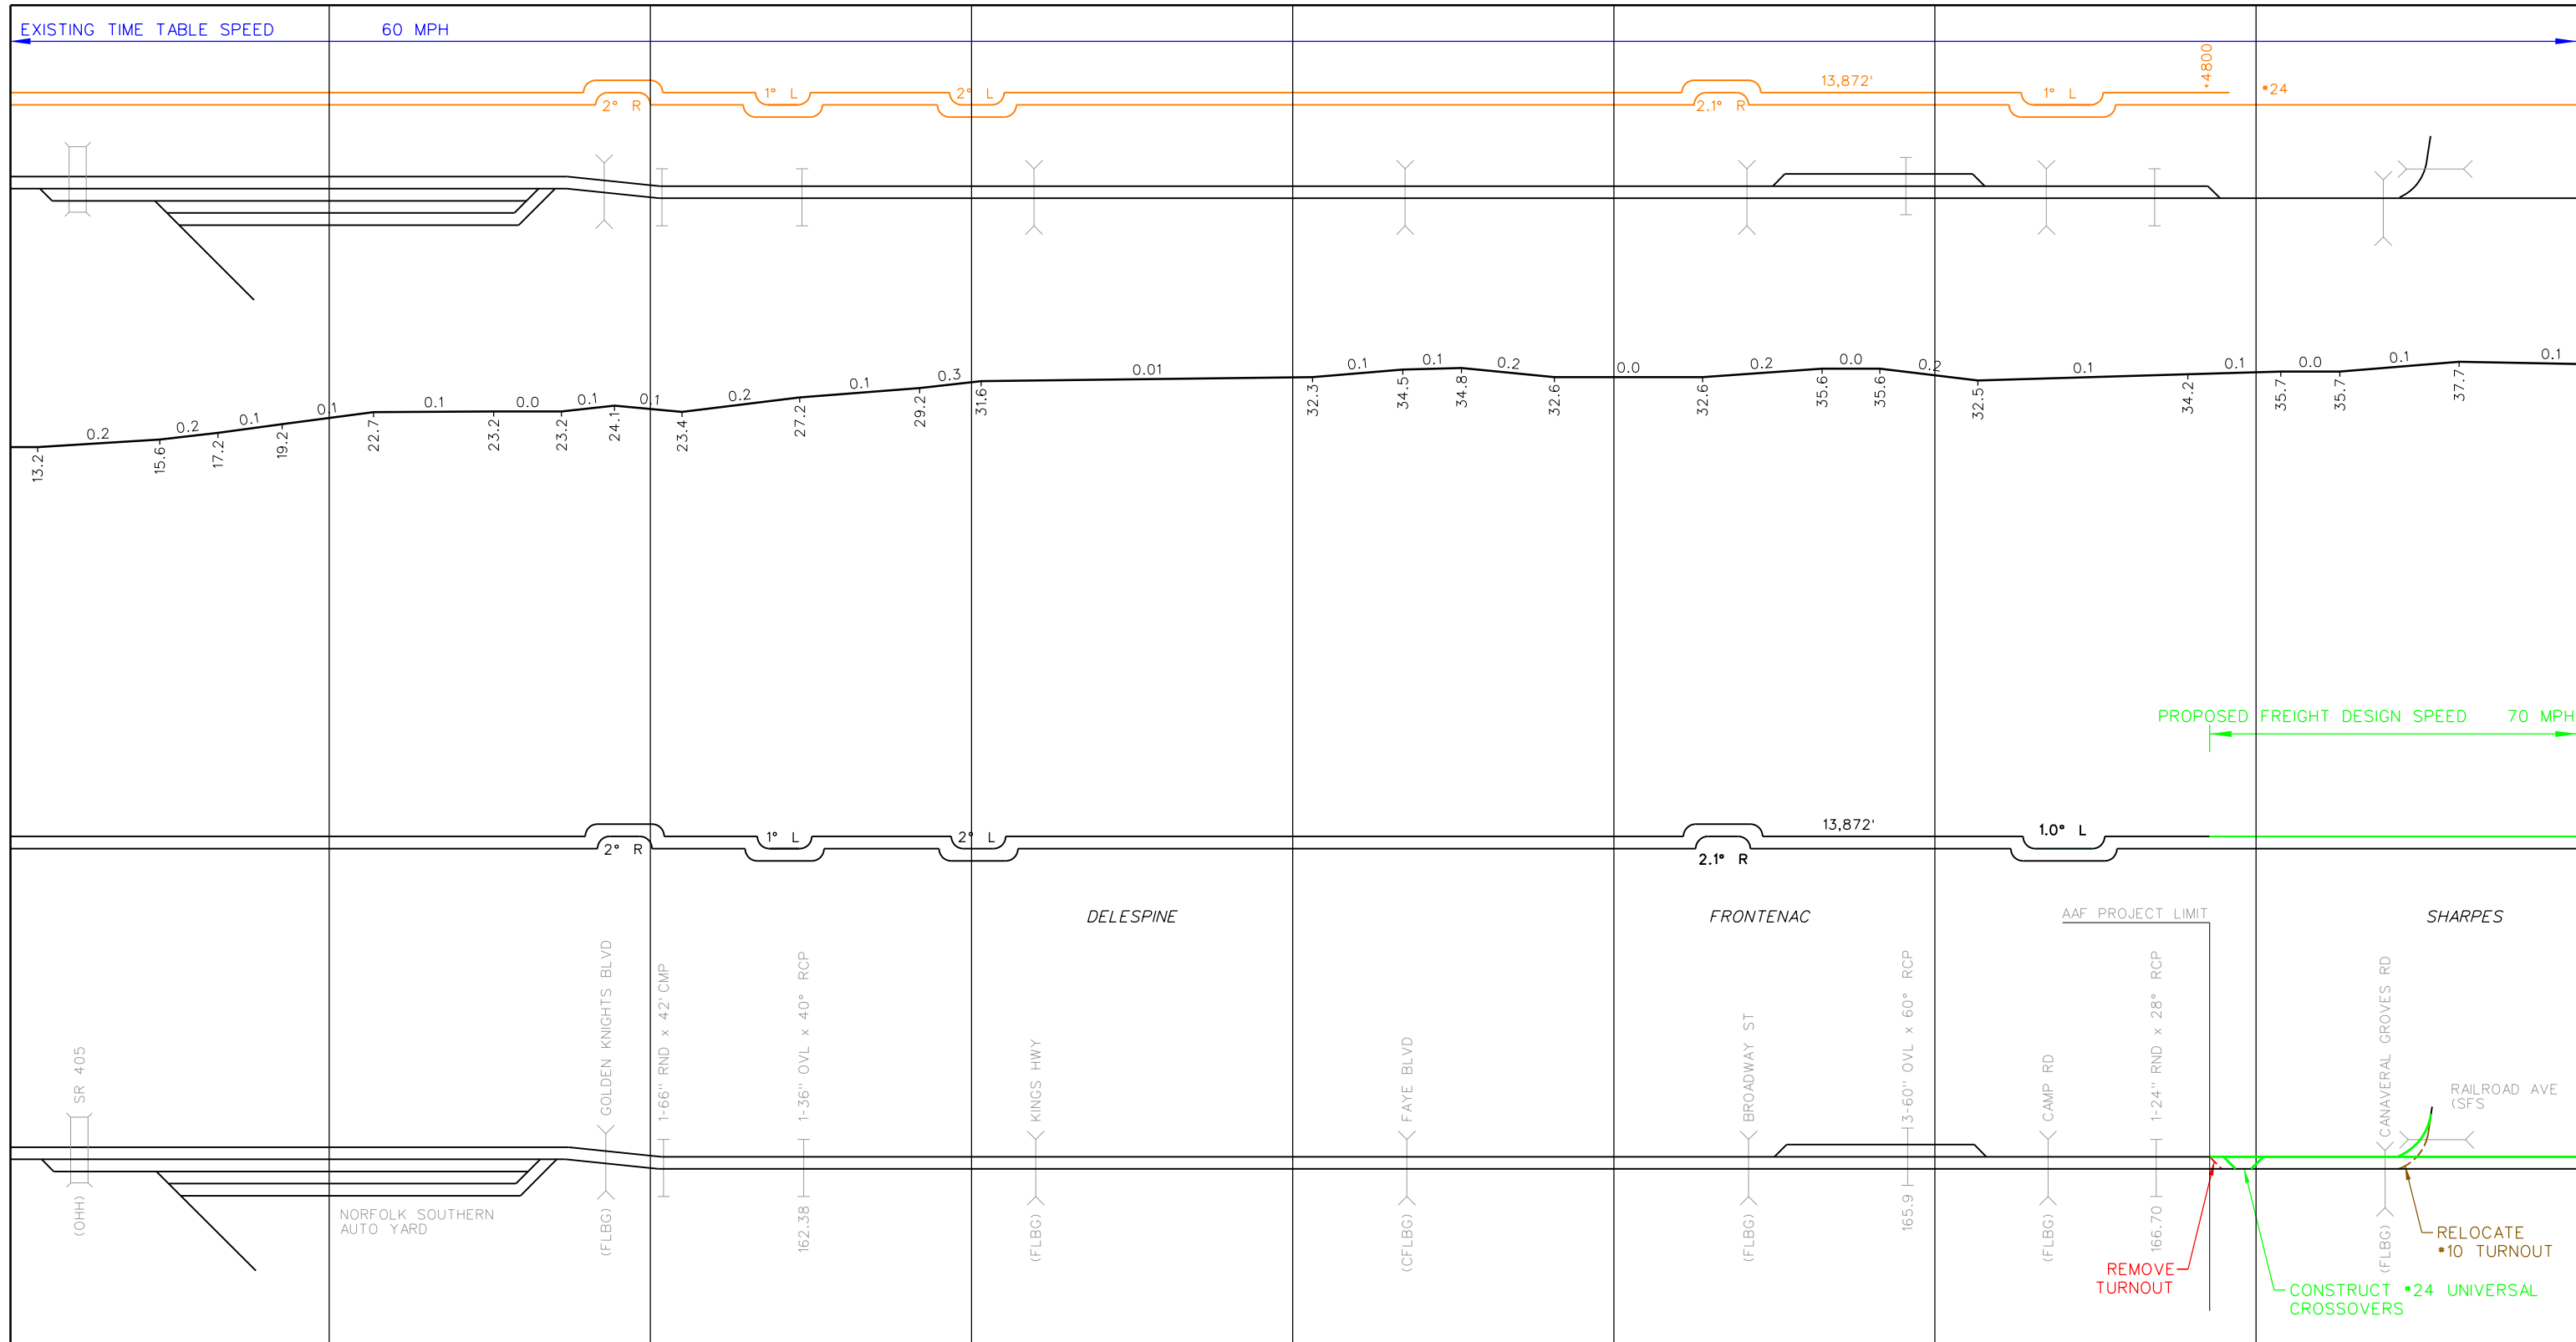

NO.	REVISIONS	BY	DATE


HNTB
 8529 South Park Circle
 Suite 140
 Orlando, FL 32819
 (407) 391-1173



Designed SBM Drawn CGL Checked JAB Date 10/15/14

IMPROVEMENTS FOR PROPOSED PASSENGER SERVICE TRACK CHART

PROJECT NO. 58875
 SHEET NO. 3 OF 28

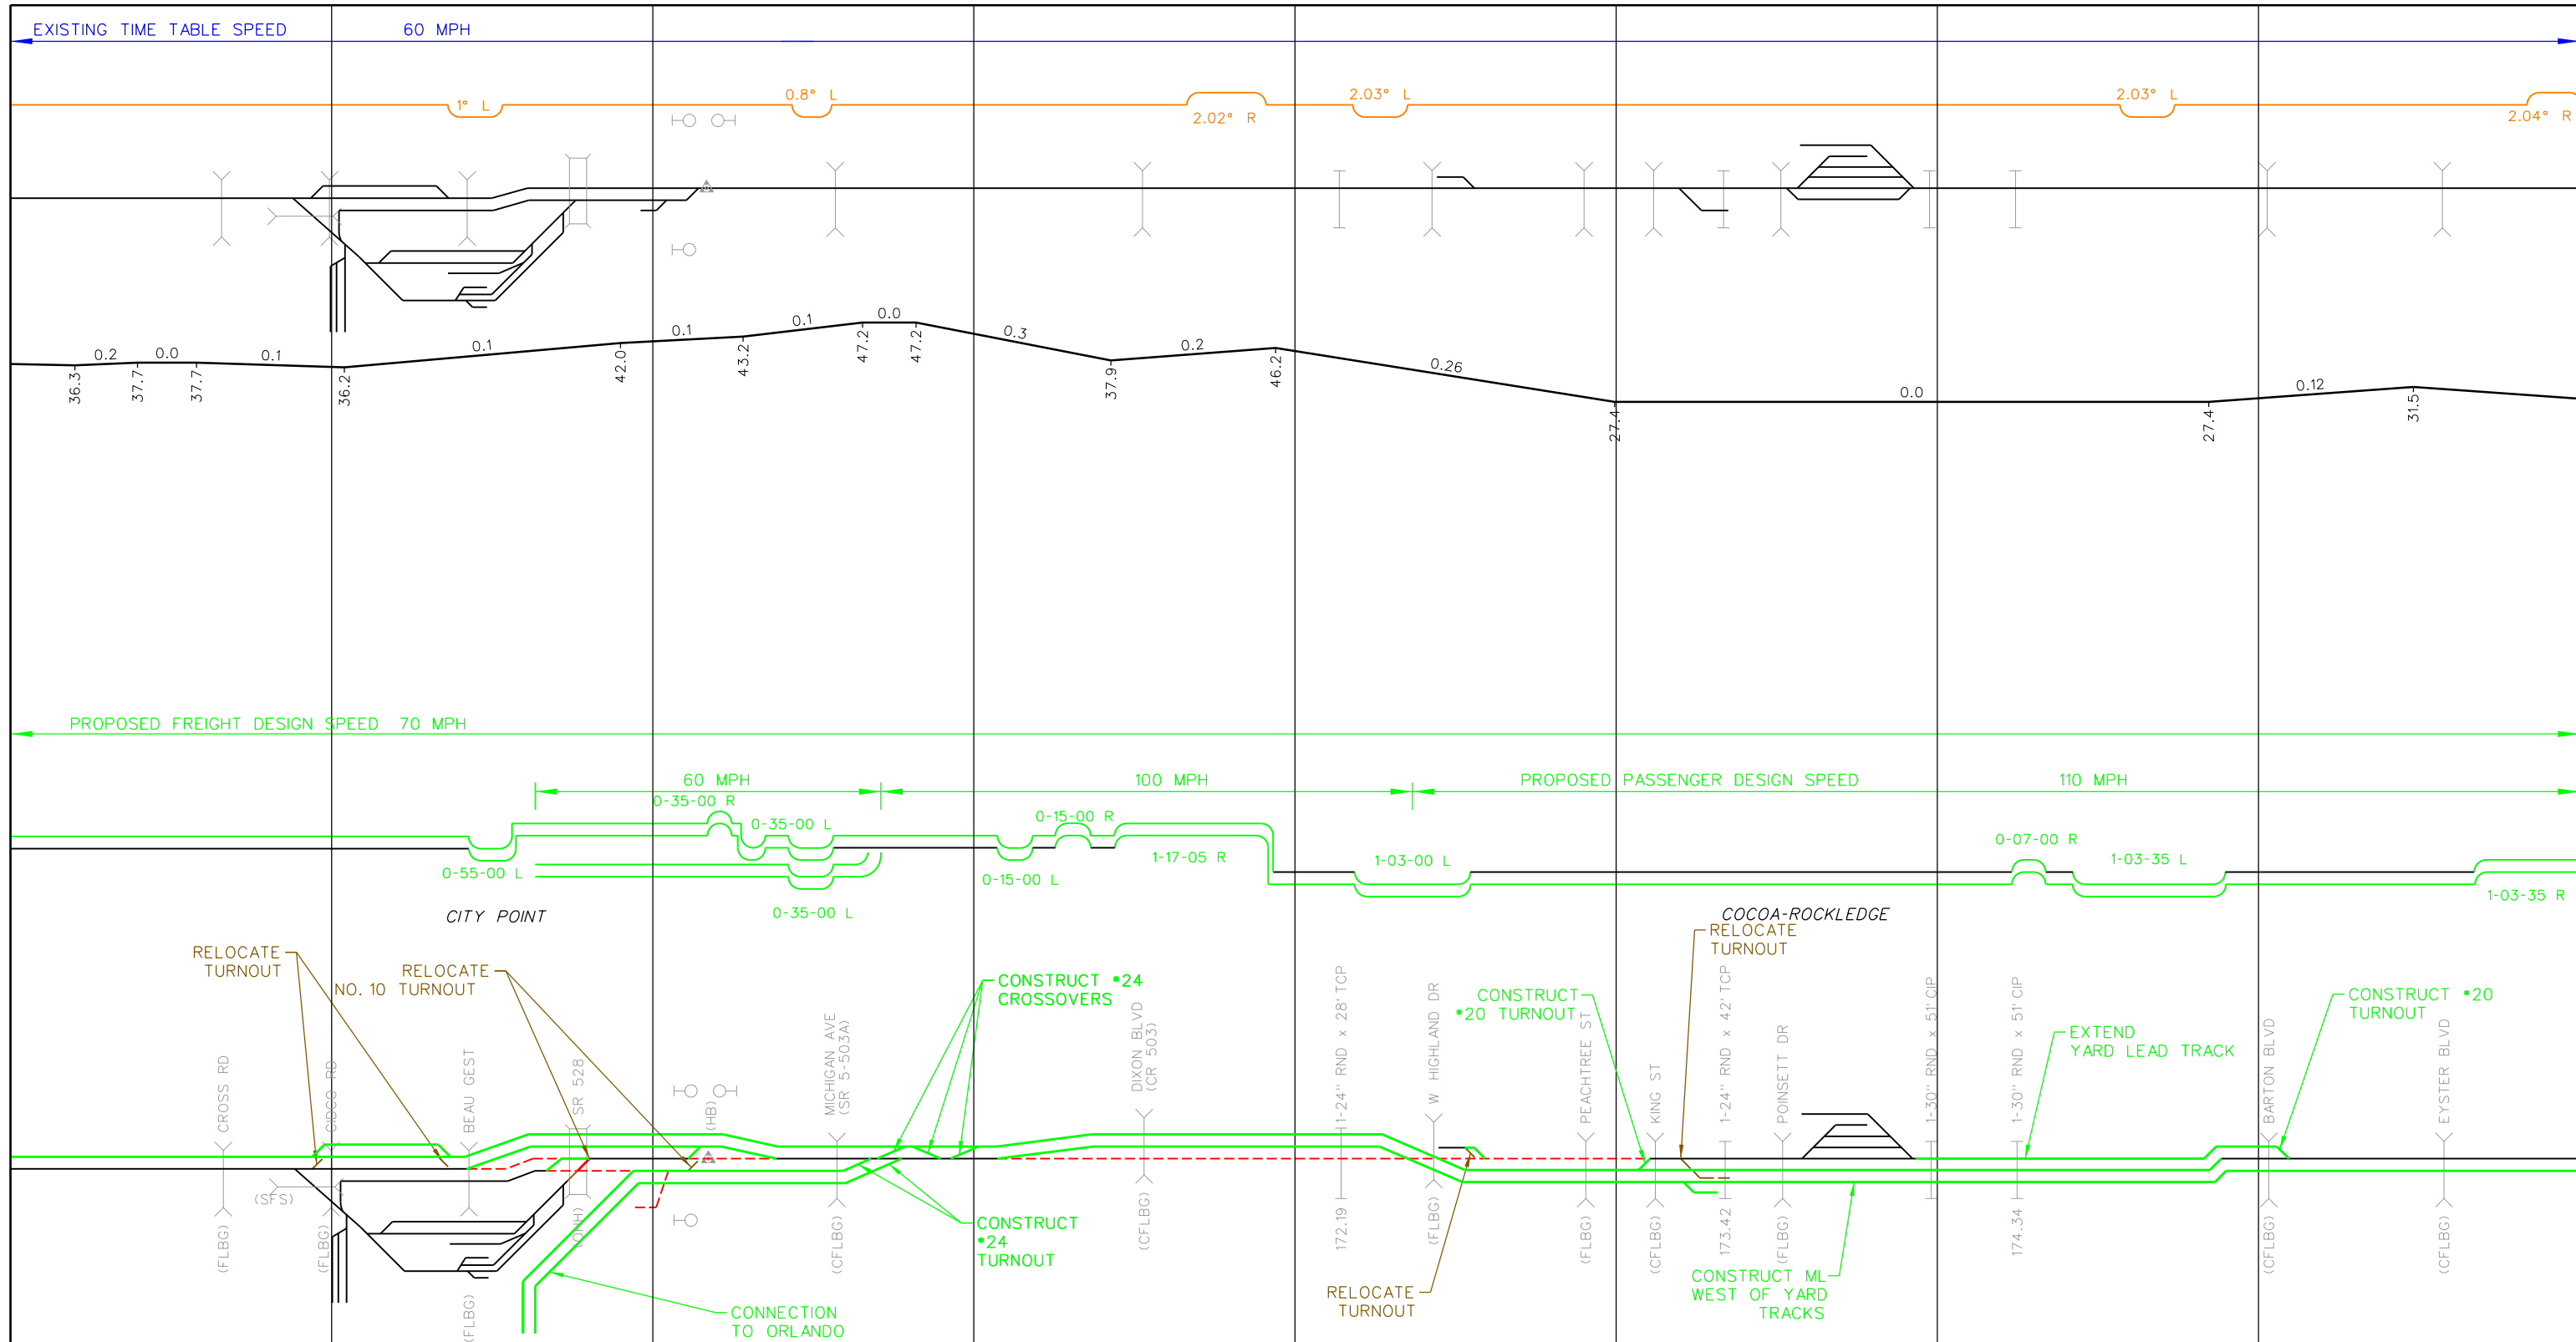

NO.	REVISIONS	BY	DATE


HNTB
 8529 South Park Circle
 Suite 140
 Orlando, FL 32819
 (407) 391-1173



Designed SBM Drawn CGL Checked JAB Date 10/15/14

IMPROVEMENTS FOR PROPOSED PASSENGER SERVICE TRACK CHART

PROJECT NO. 58875
 SHEET NO. 4 OF 28

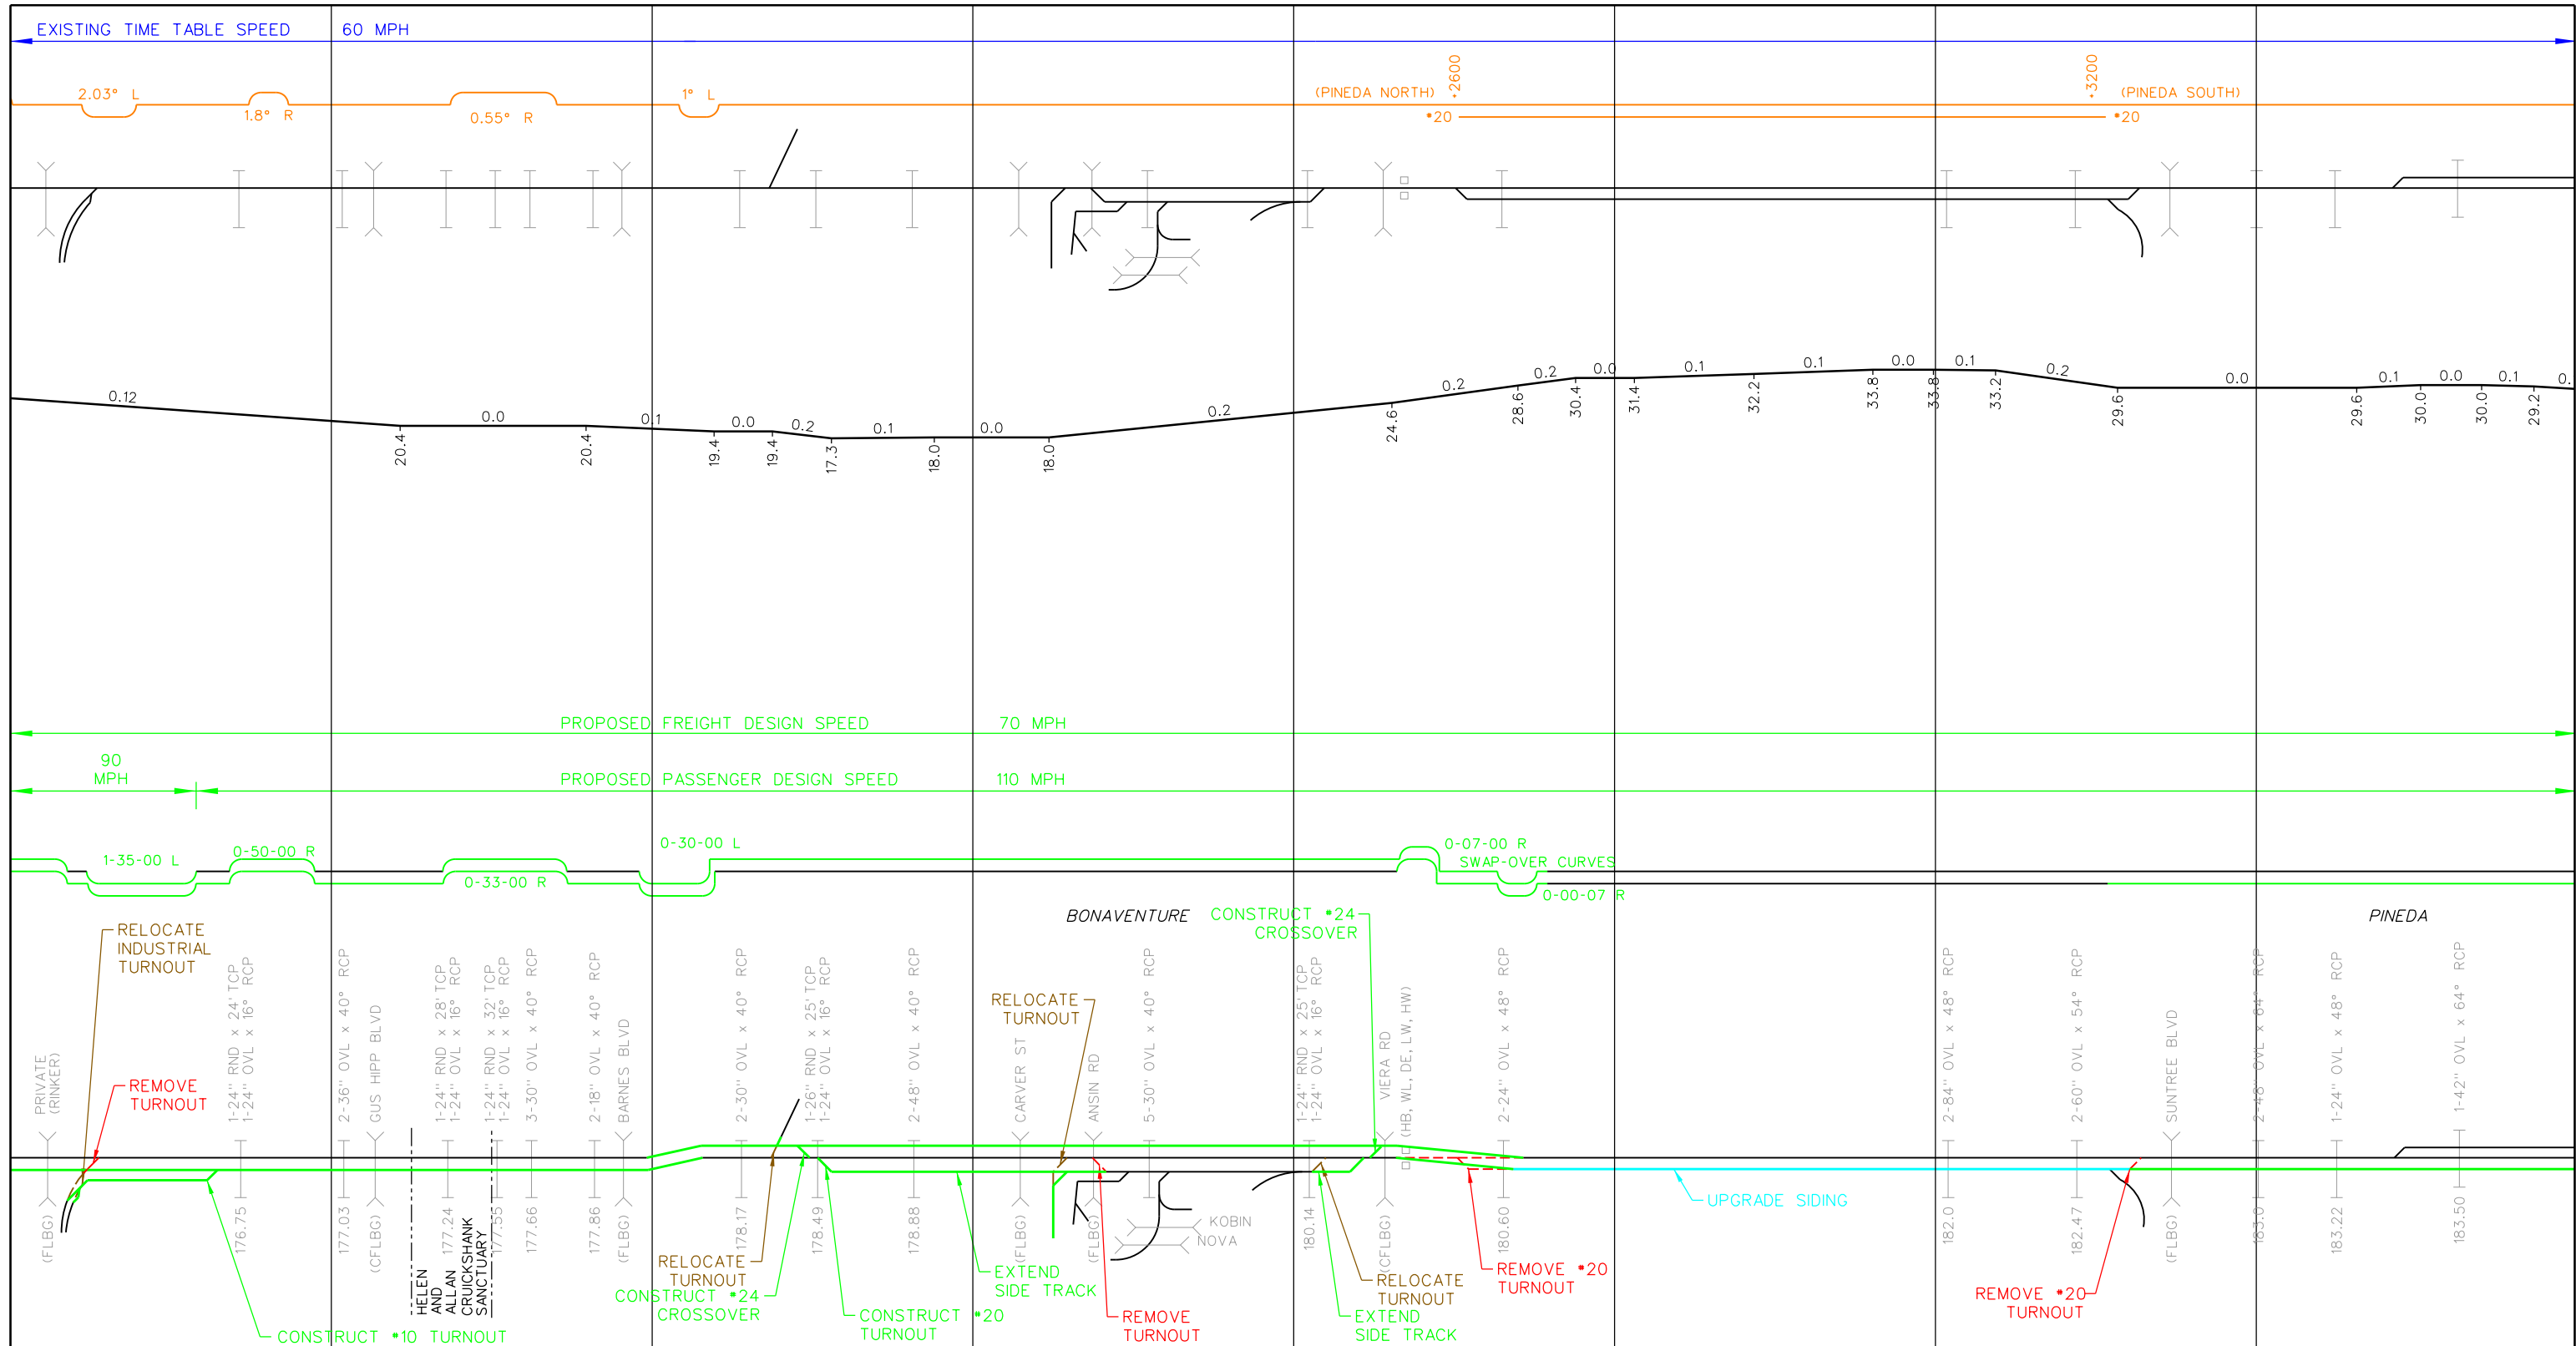

NO.	REVISIONS	BY	DATE

HNTB
 8529 South Park Circle
 Suite 140
 Orlando, FL 32819
 (407) 391-1173




Designed SBM Drawn CGL Checked JAB Date 10/15/14

IMPROVEMENTS FOR PROPOSED PASSENGER SERVICE TRACK CHART

PROJECT NO. 58875

SHEET NO. 5 OF 28

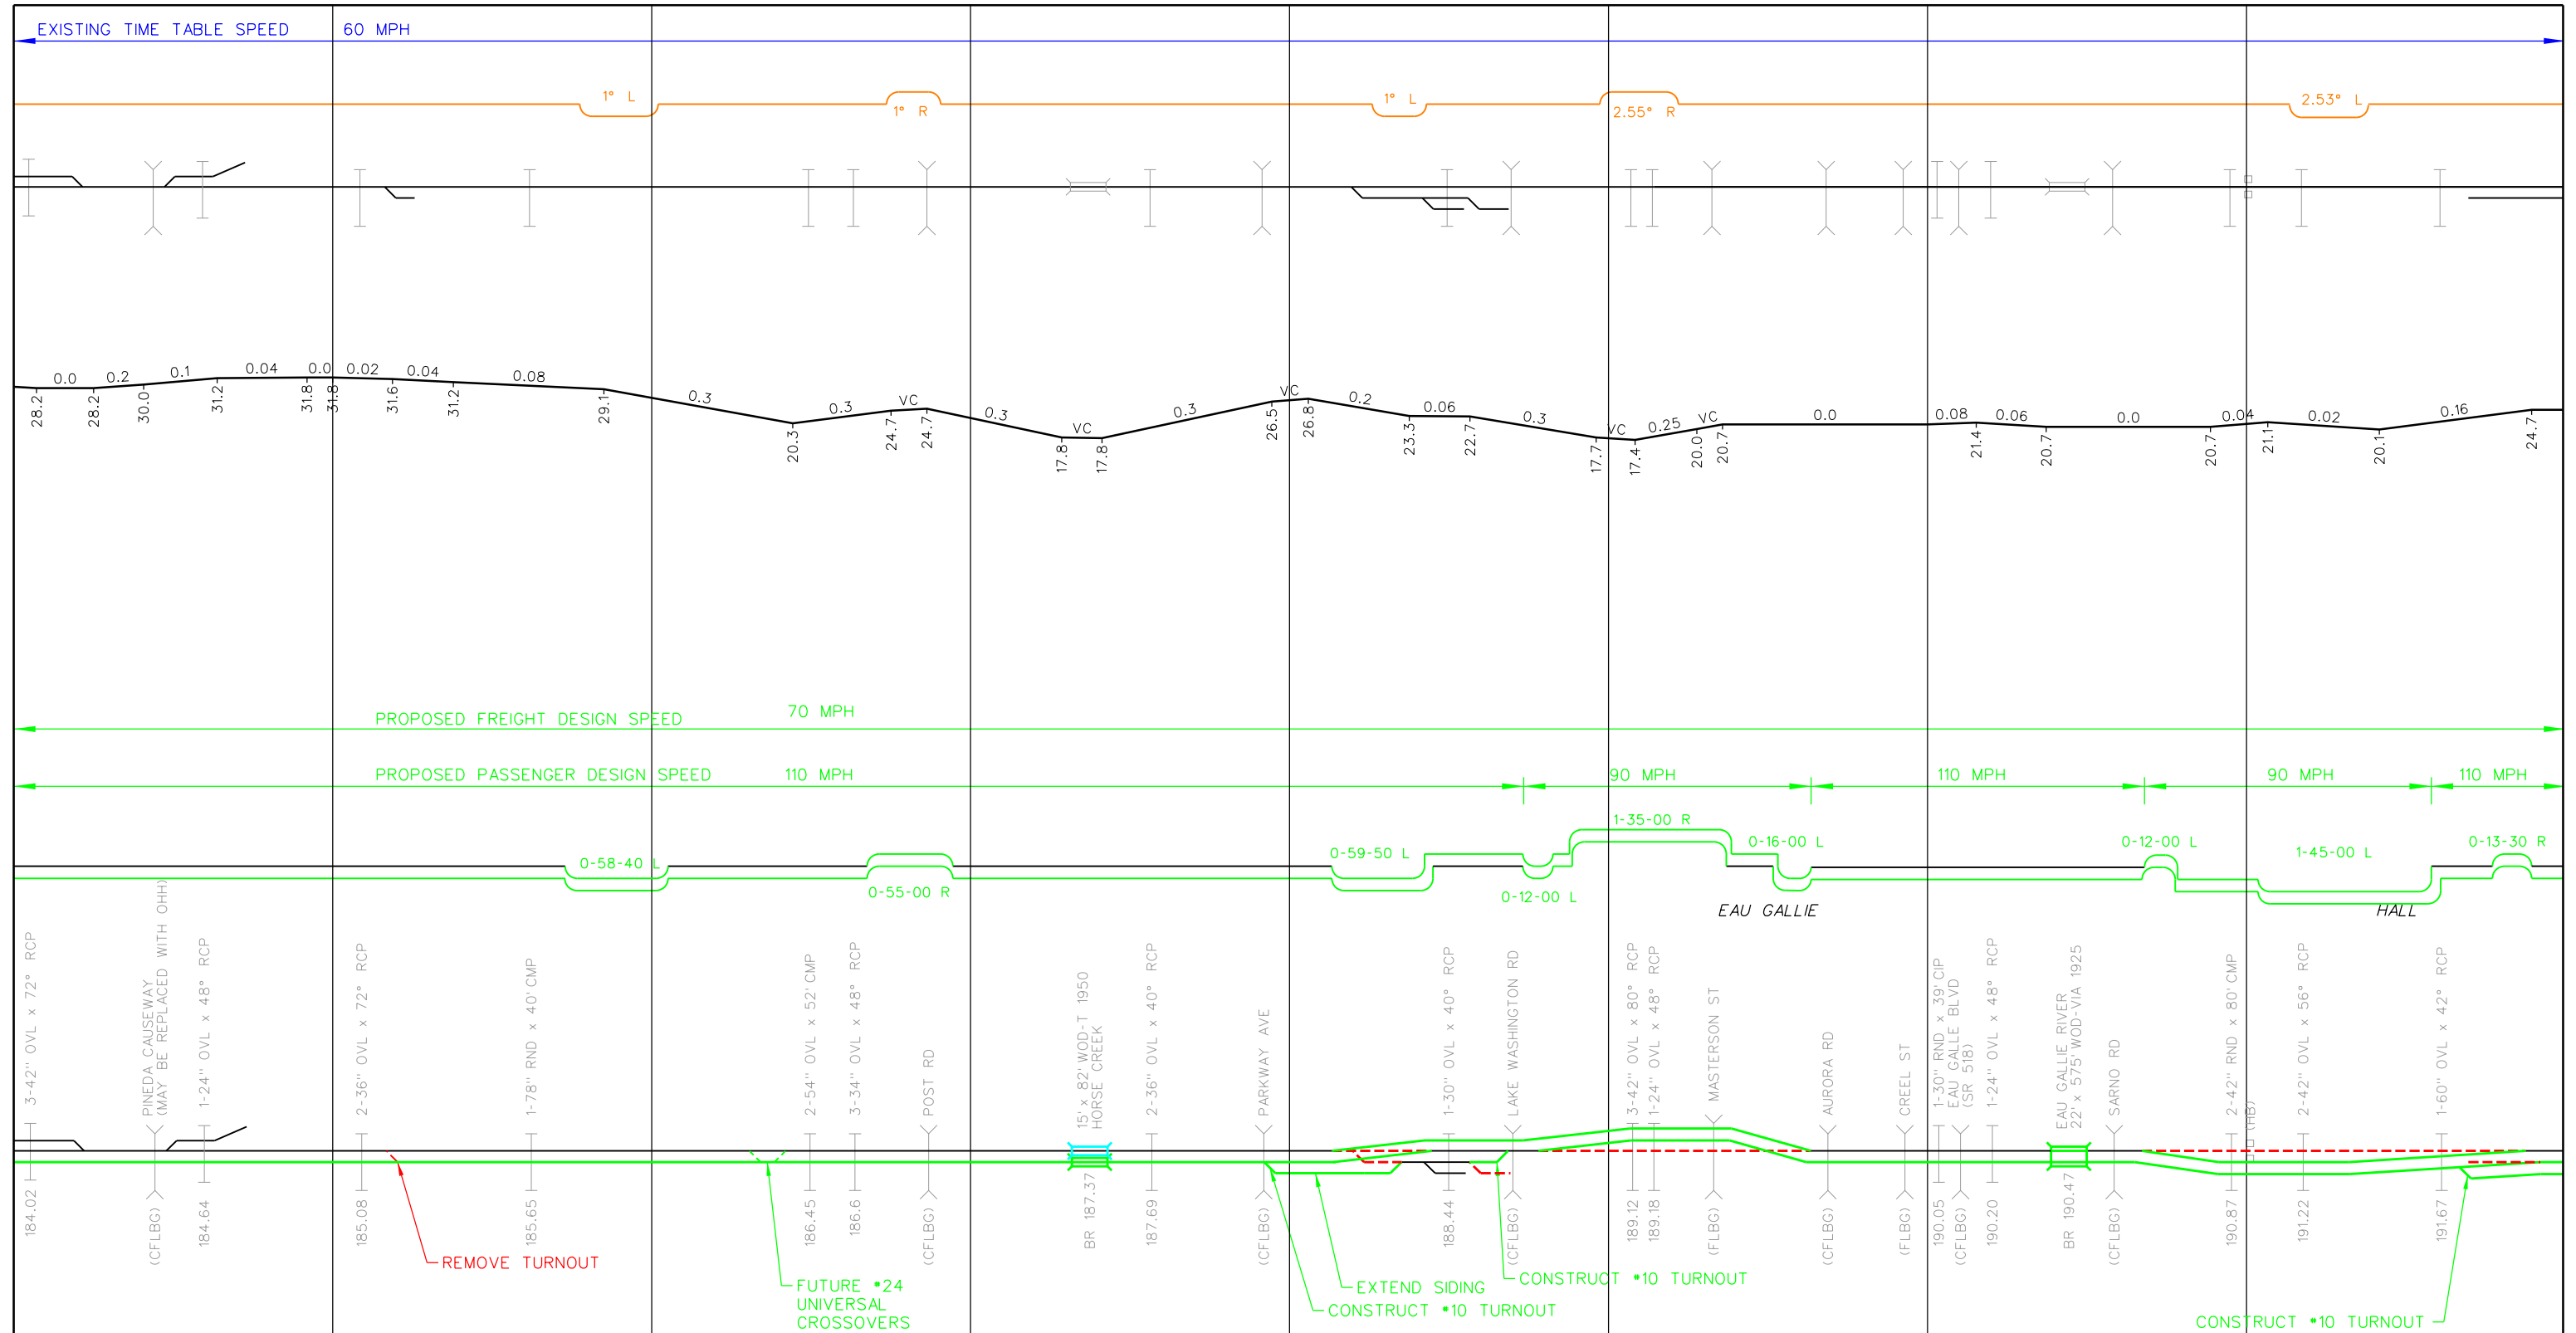

NO.	REVISIONS	BY	DATE

REMOVE TURNOUT

FUTURE •24 UNIVERSAL CROSSOVERS

EXTEND SIDING

CONSTRUCT •10 TURNOUT

CONSTRUCT •10 TURNOUT


CONSTRUCT •10 TURNOUT

HNTB 8529 South Park Circle
Suite 140
Orlando, FL 32819
(407) 391-1173

ALL ABOARD FLORIDA

Designed SBM Drawn CGL Checked JAB Date 10/15/14


IMPROVEMENTS FOR PROPOSED PASSENGER SERVICE TRACK CHART

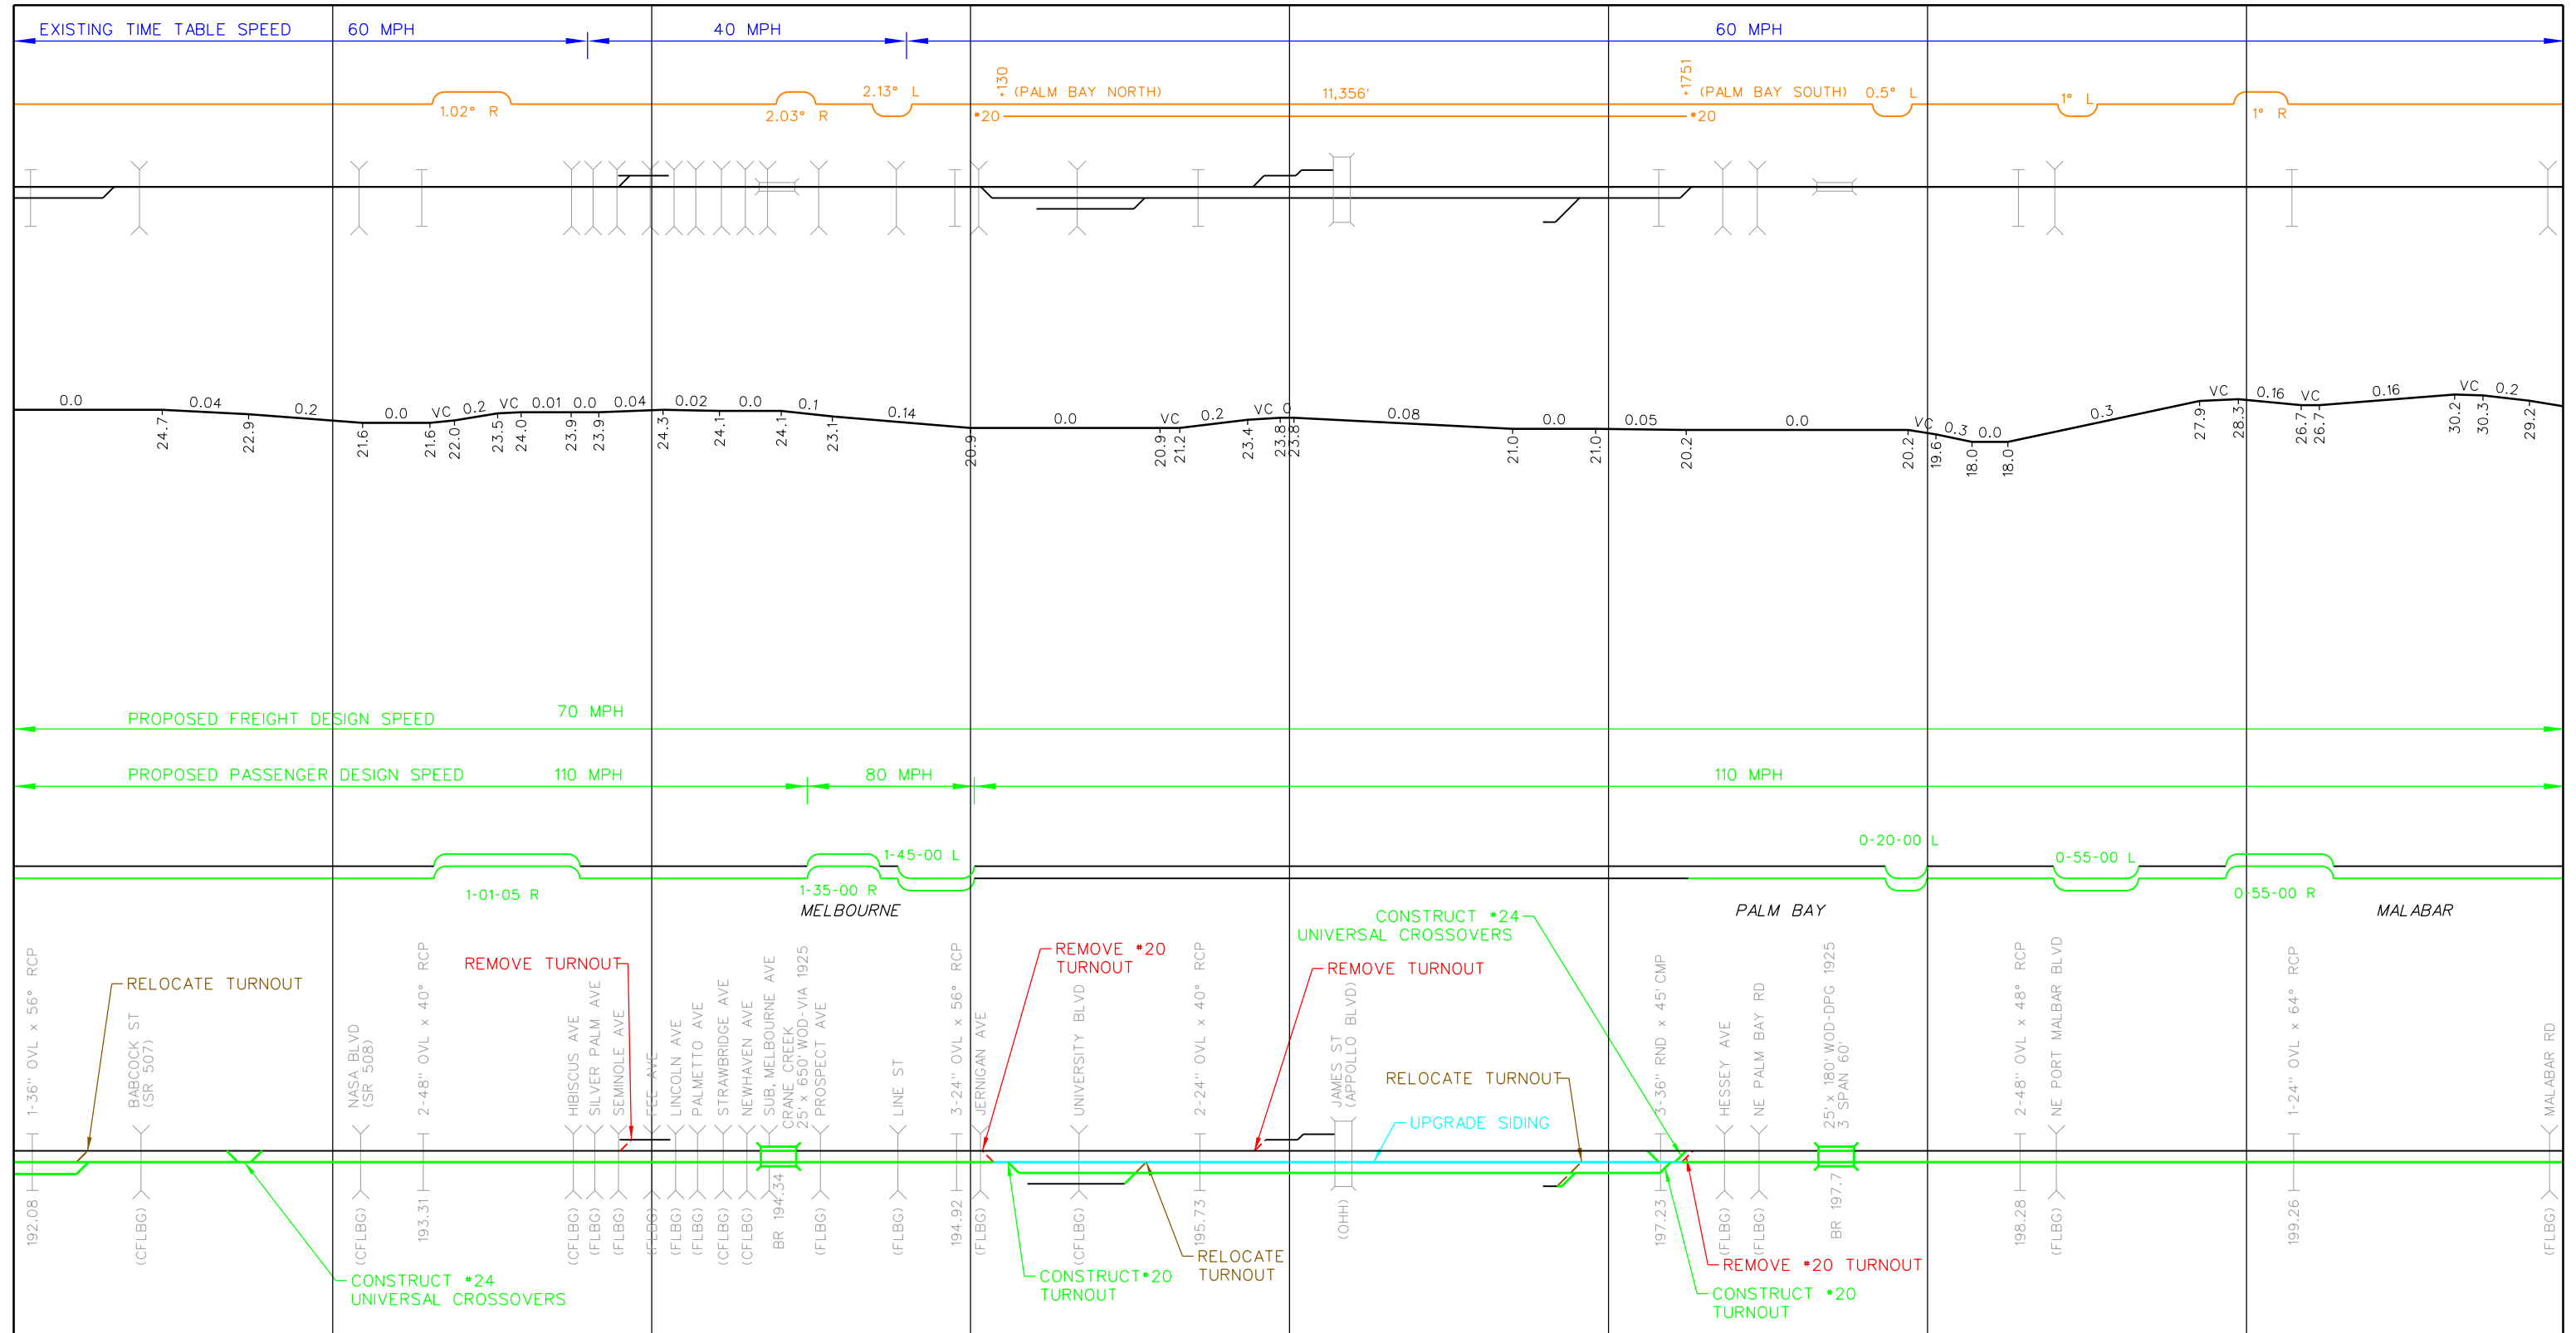

NO.	REVISIONS	BY	DATE



IMPROVEMENTS FOR PROPOSED PASSENGER SERVICE TRACK CHART

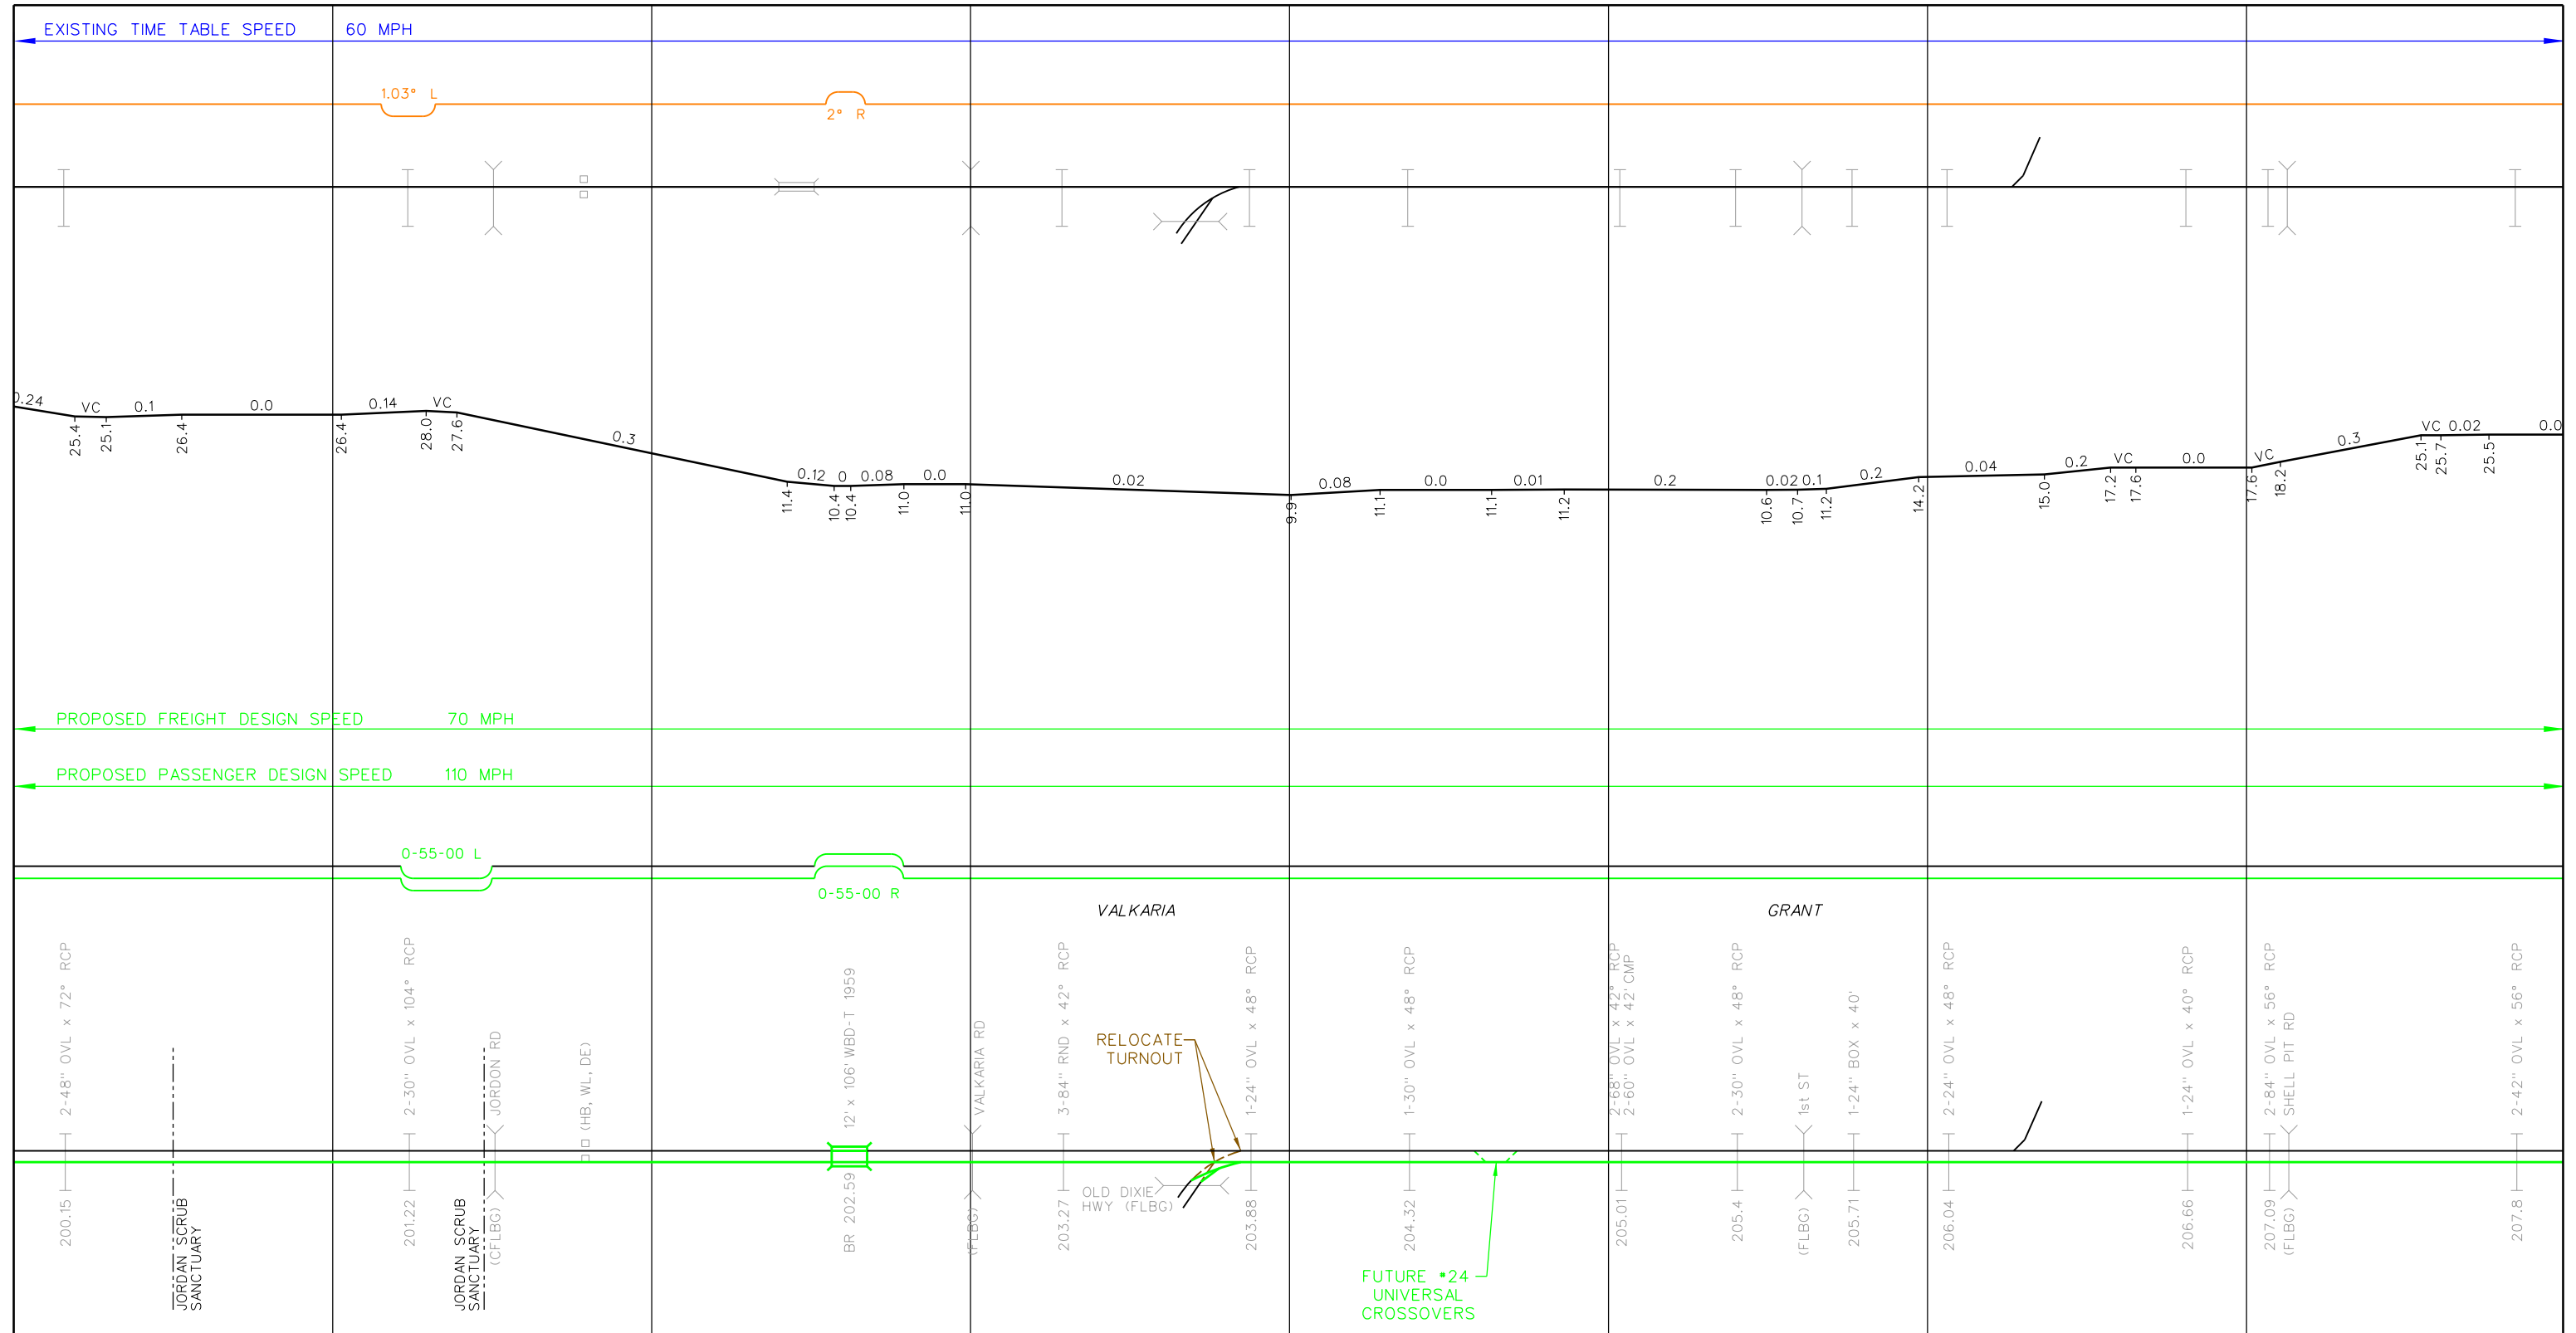

NO.	REVISIONS	BY	DATE


HNTB
 8529 South Park Circle
 Suite 140
 Orlando, FL 32819
 (407) 391-1173

ALL ABOARD FLORIDA

Designed SBM Drawn CGL Checked JAB Date 10/15/14

IMPROVEMENTS FOR PROPOSED PASSENGER SERVICE TRACK CHART

PROJECT NO. 58875
 SHEET NO. 8 OF 28

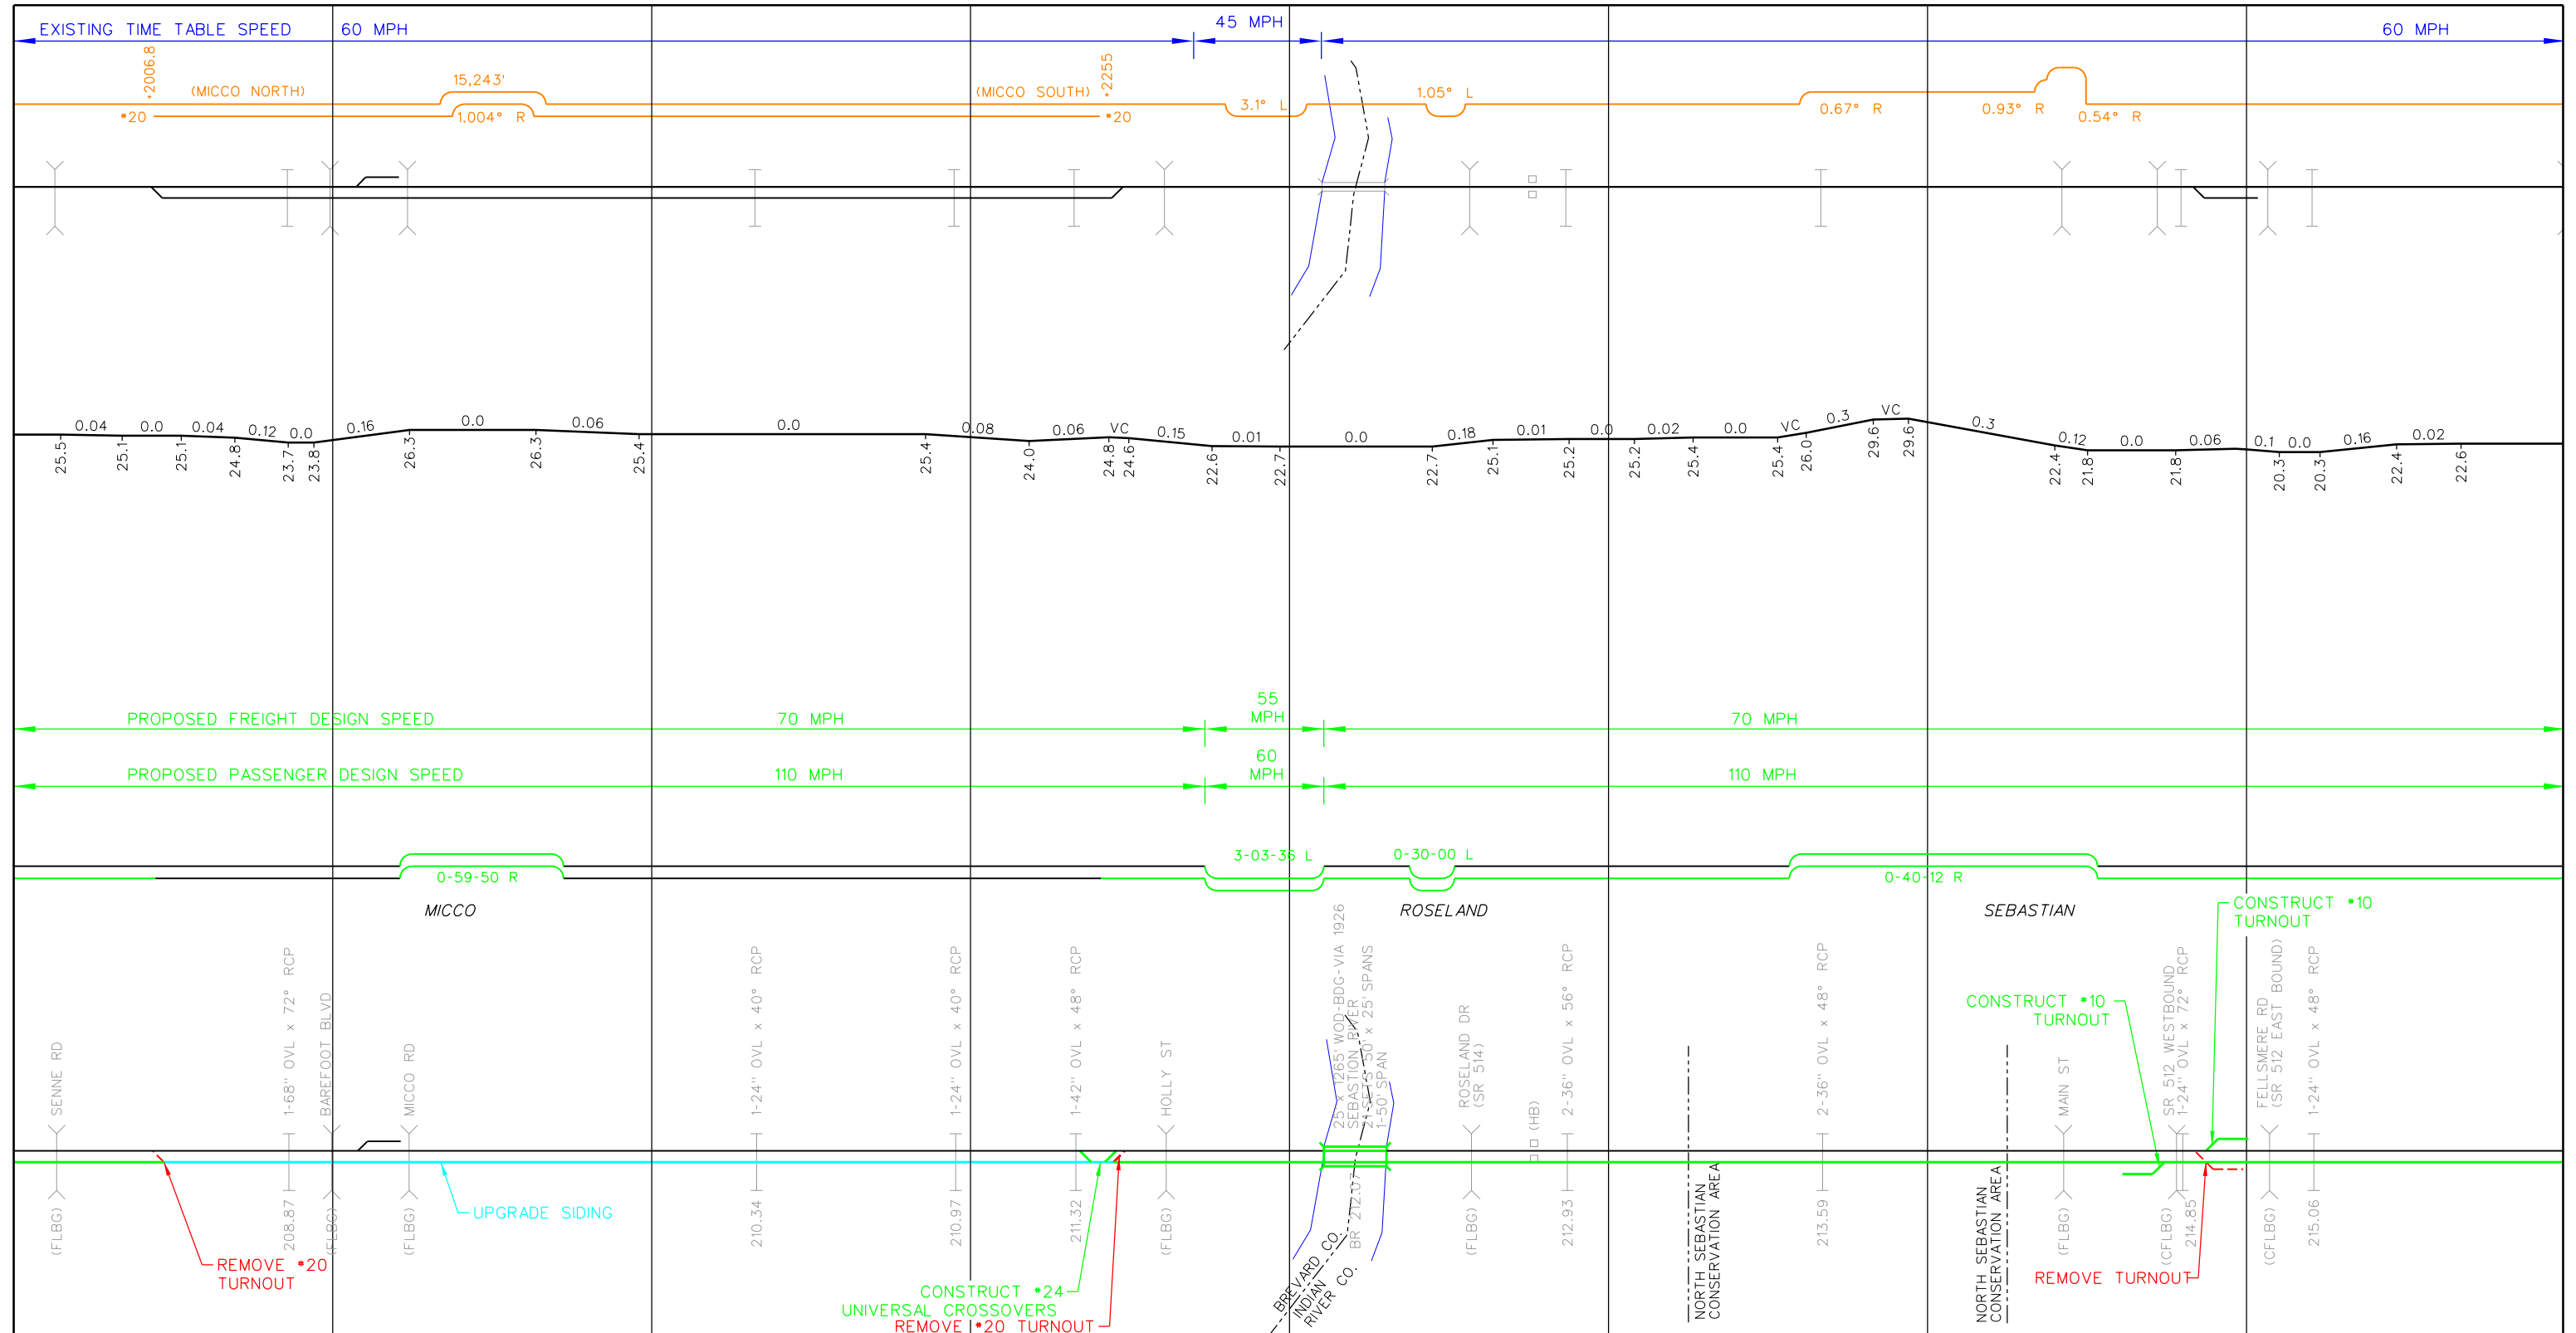


NO.	REVISIONS	BY	DATE

HNTB
 8529 South Park Circle
 Suite 140
 Orlando, FL 32819
 (407) 391-1173

ALL ABOARD FLORIDA

Designed SBM Drawn CGL Checked JAB Date 10/15/14

IMPROVEMENTS FOR PROPOSED PASSENGER SERVICE TRACK CHART

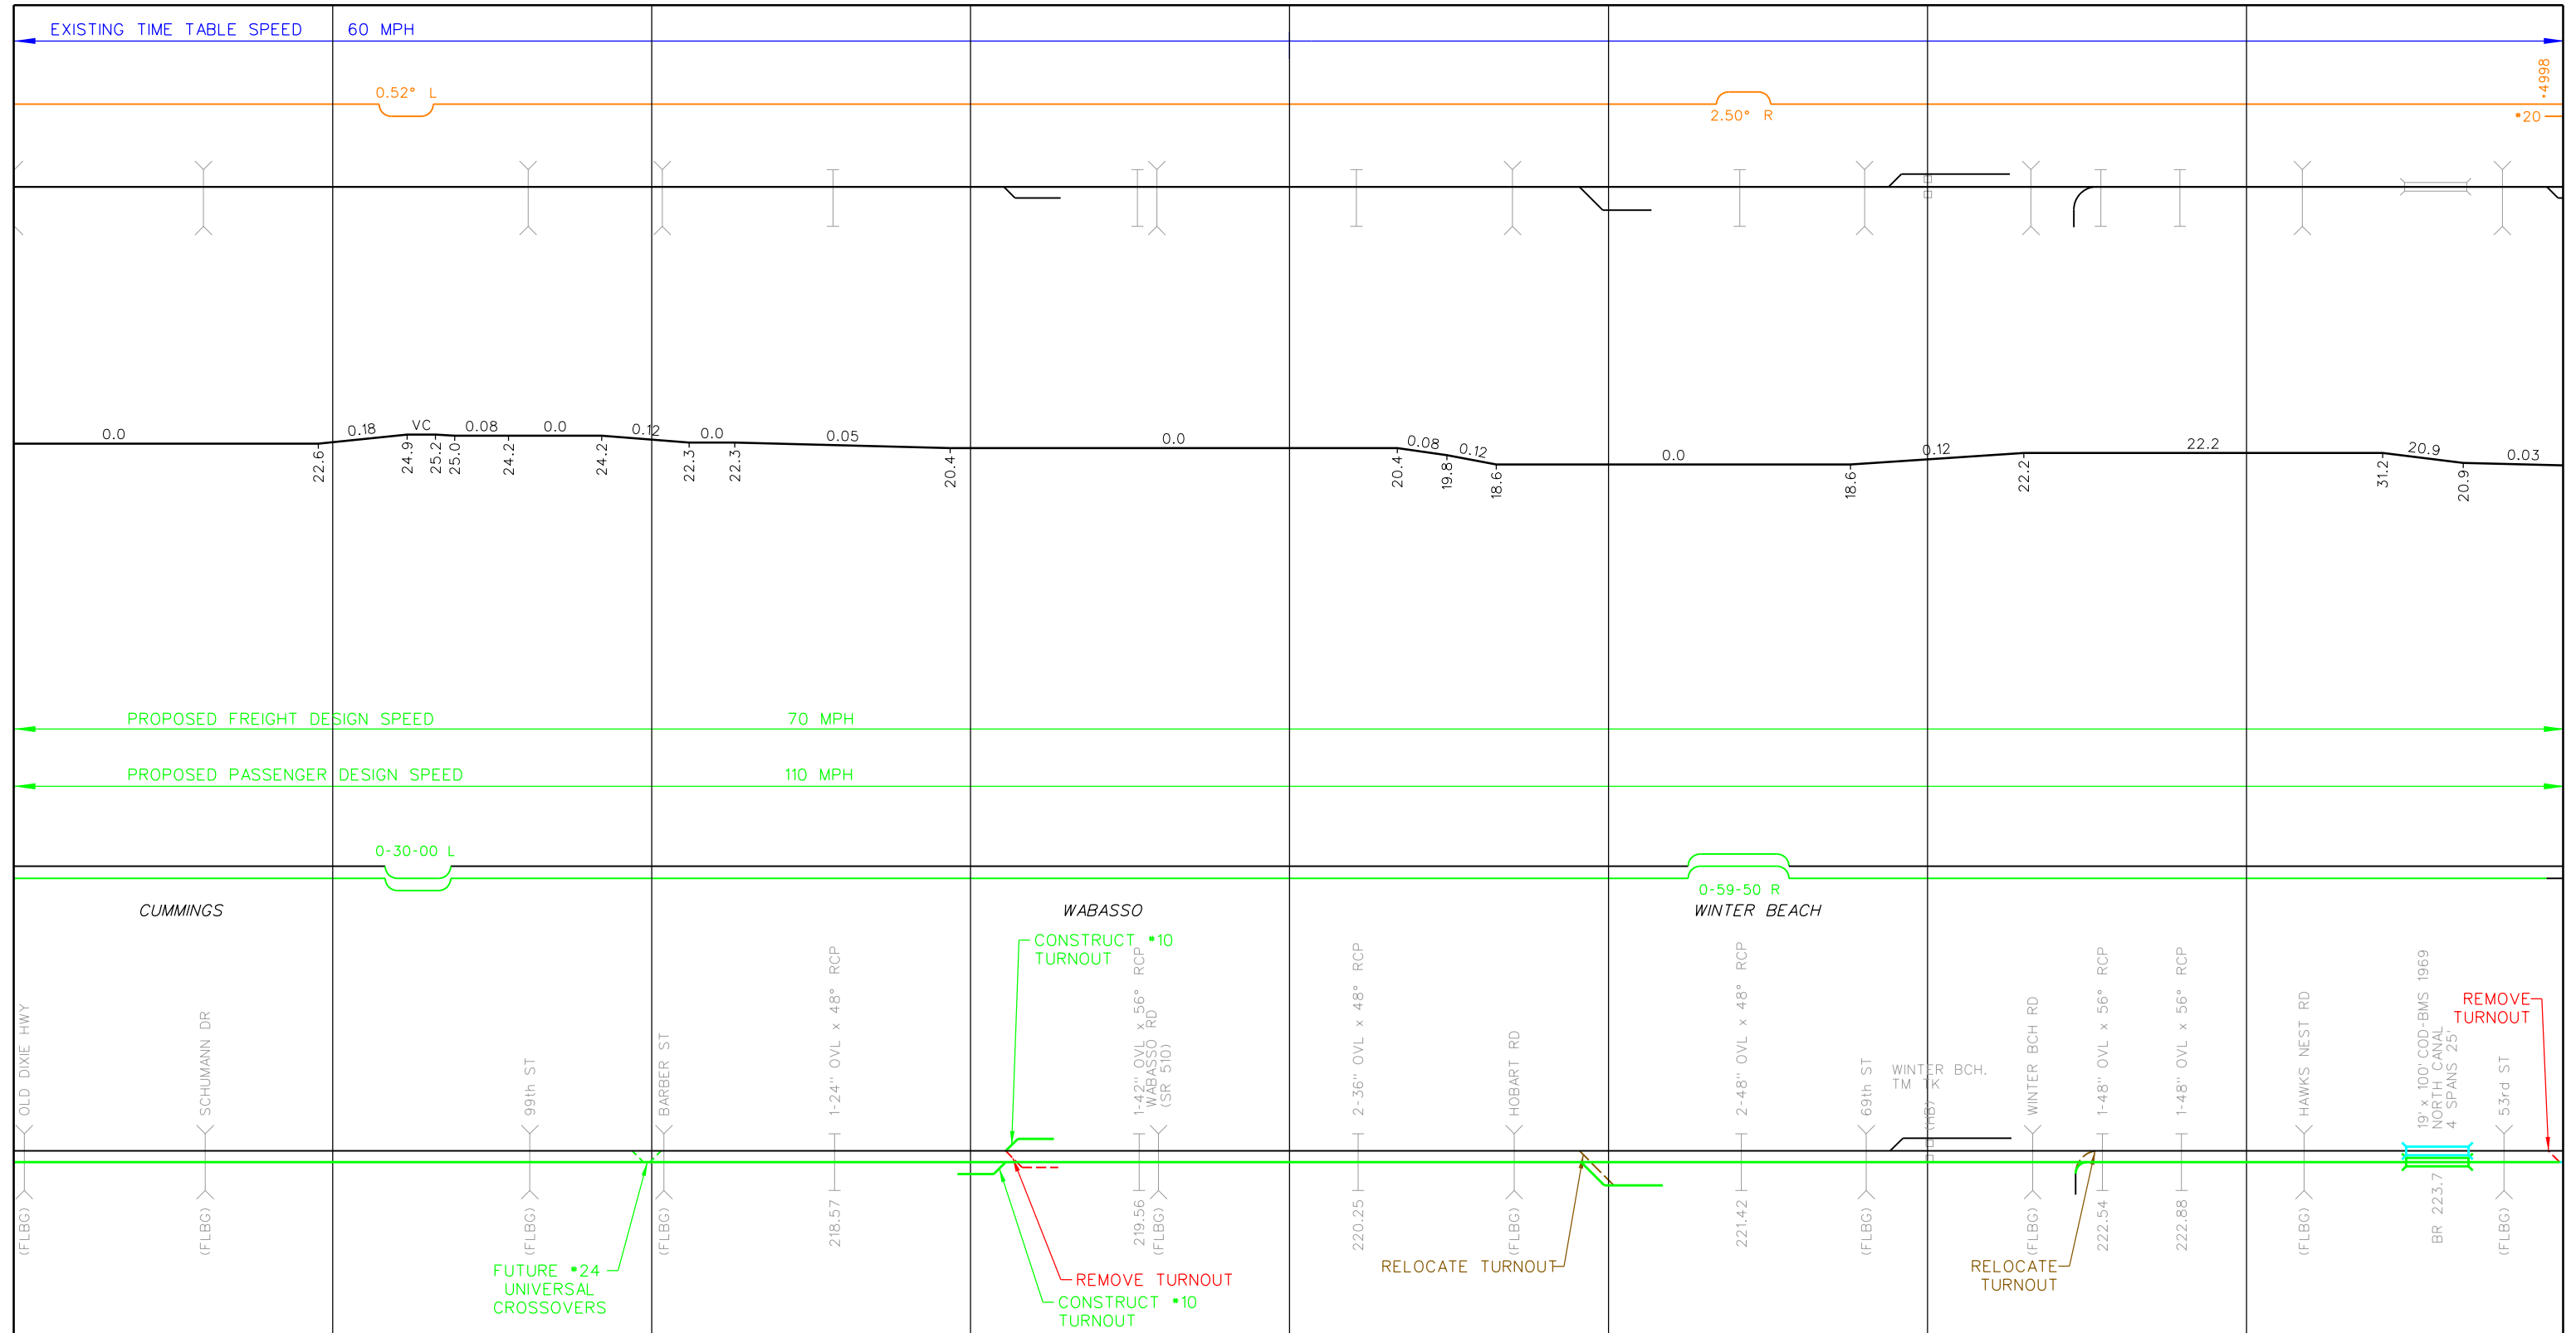


NO.	REVISIONS	BY	DATE

HNTB
 8529 South Park Circle
 Suite 140
 Orlando, FL 32819
 (407) 391-1173

ALL ABOARD FLORIDA

Designed SBM Drawn CGL Checked JAB Date 10/15/14

IMPROVEMENTS FOR PROPOSED PASSENGER SERVICE TRACK CHART

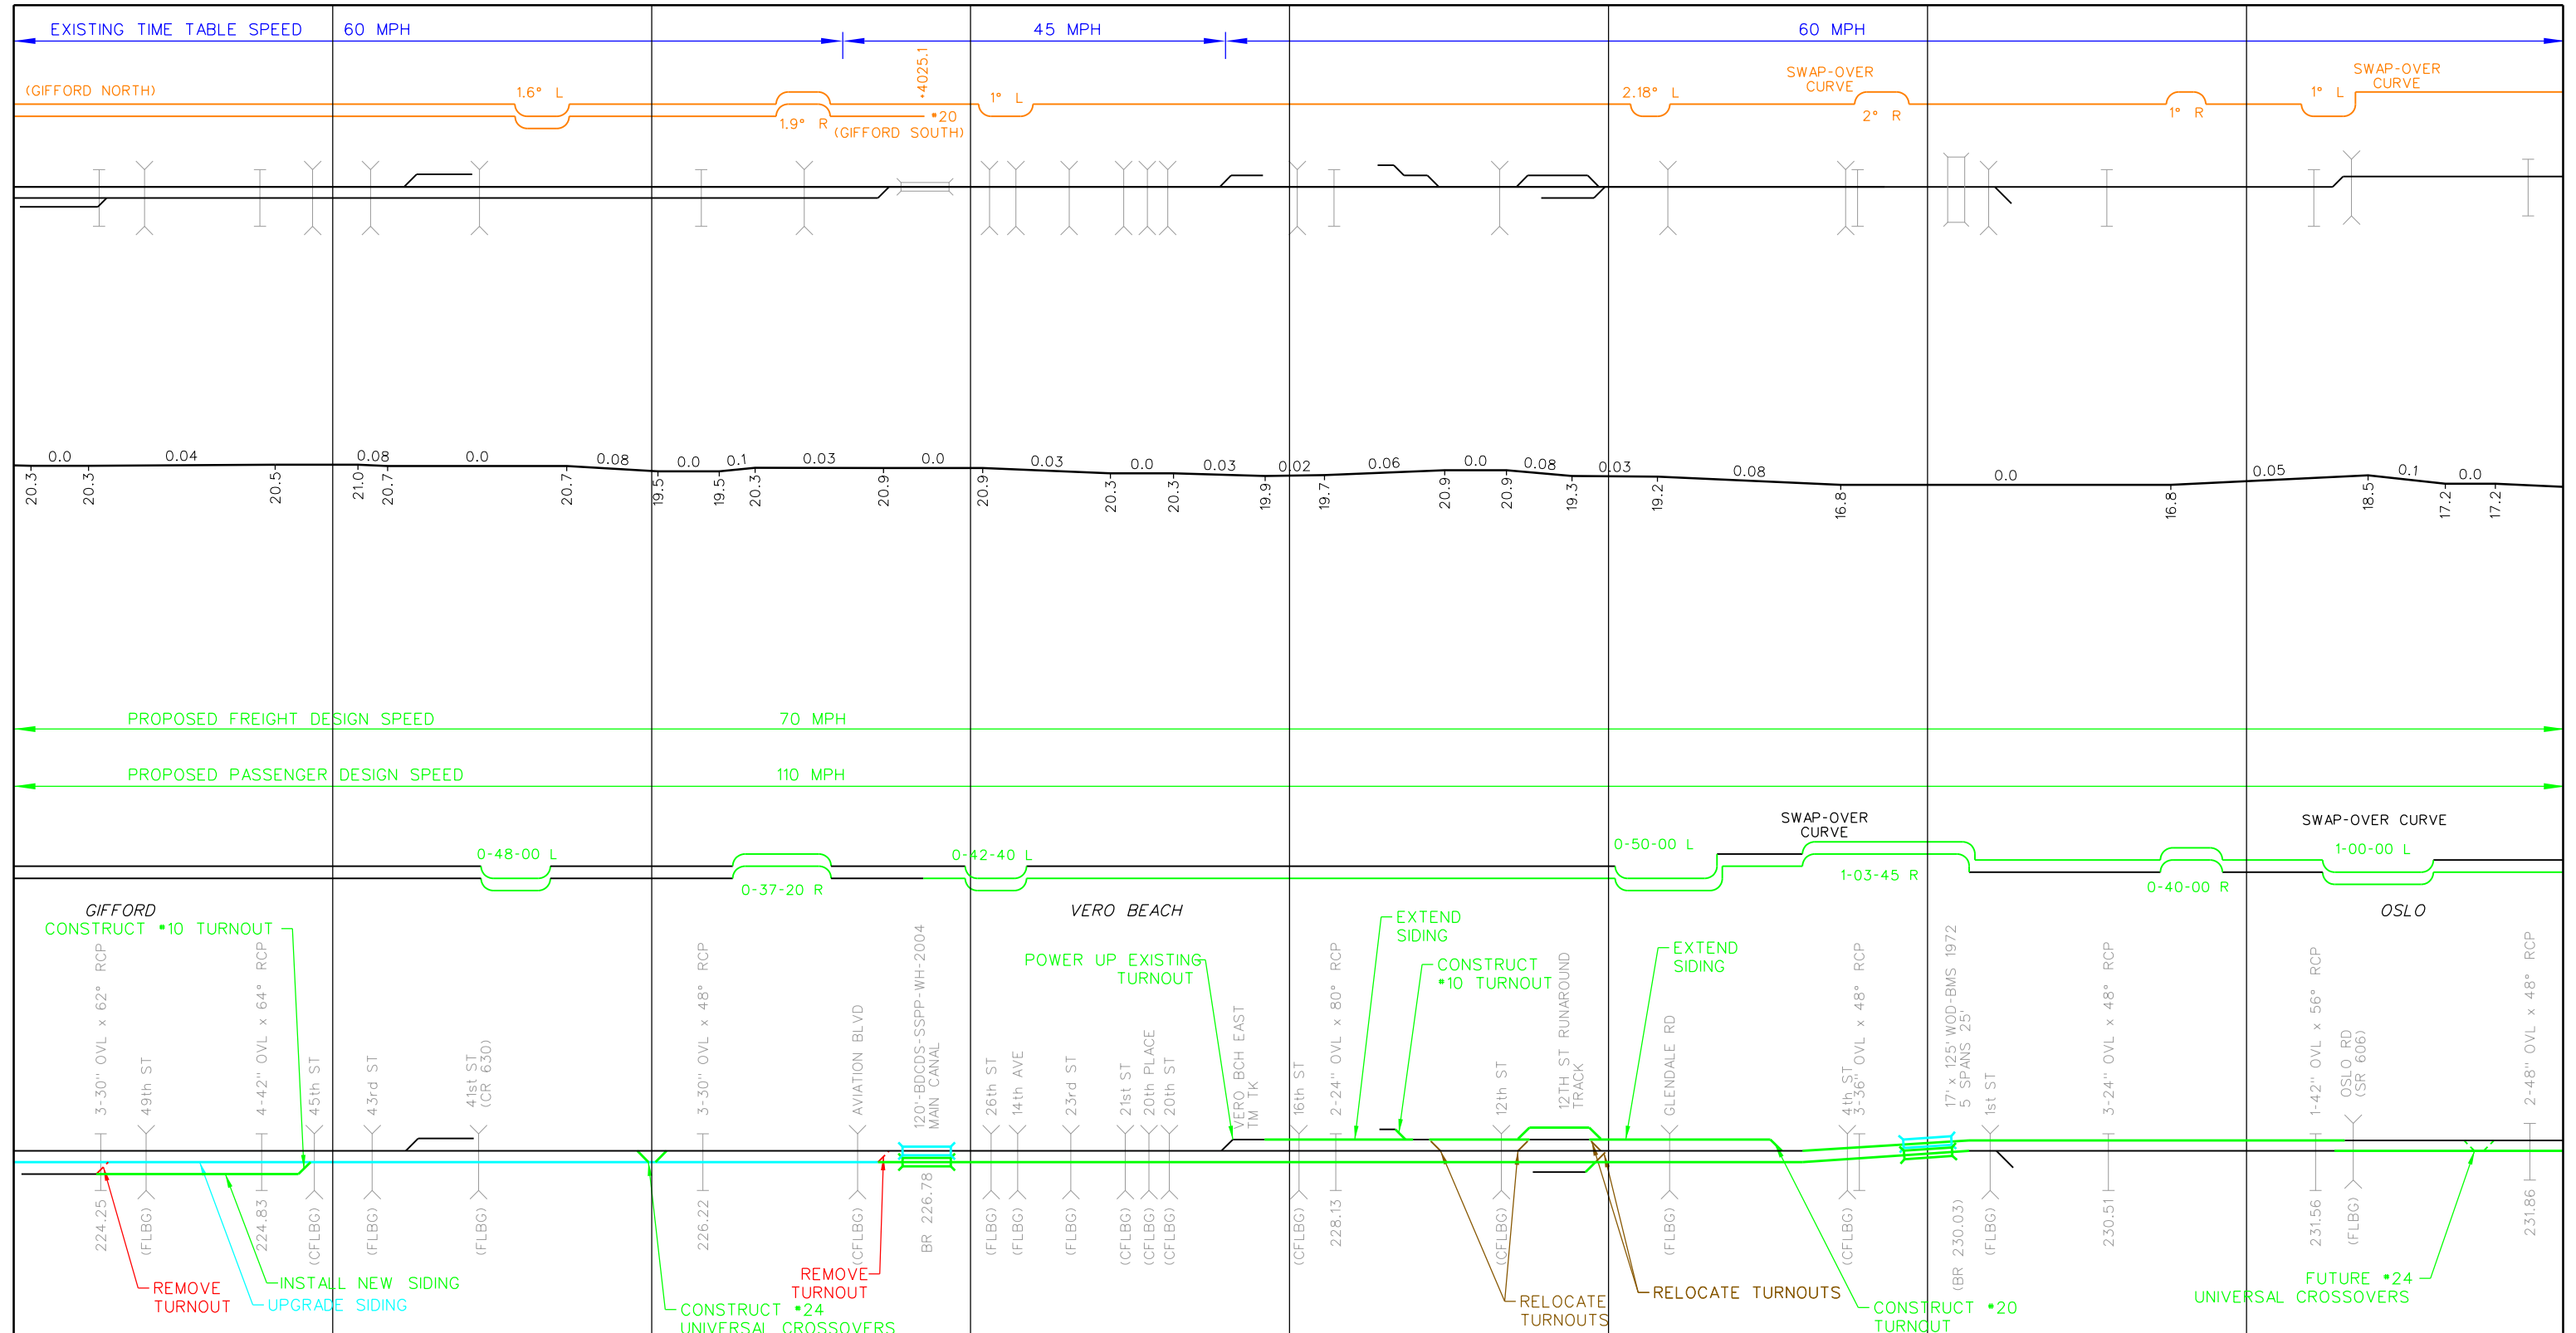

NO.	REVISIONS	BY	DATE

BR 226.78


HNTB
 8529 South Park Circle
 Suite 140
 Orlando, FL 32819
 (407) 391-1173

ALL ABOARD FLORIDA

Designed SBM Drawn CGL Checked JAB Date 10/15/14

IMPROVEMENTS FOR PROPOSED PASSENGER SERVICE TRACK CHART

PROJECT NO. 58875
 SHEET NO. 11 OF 28

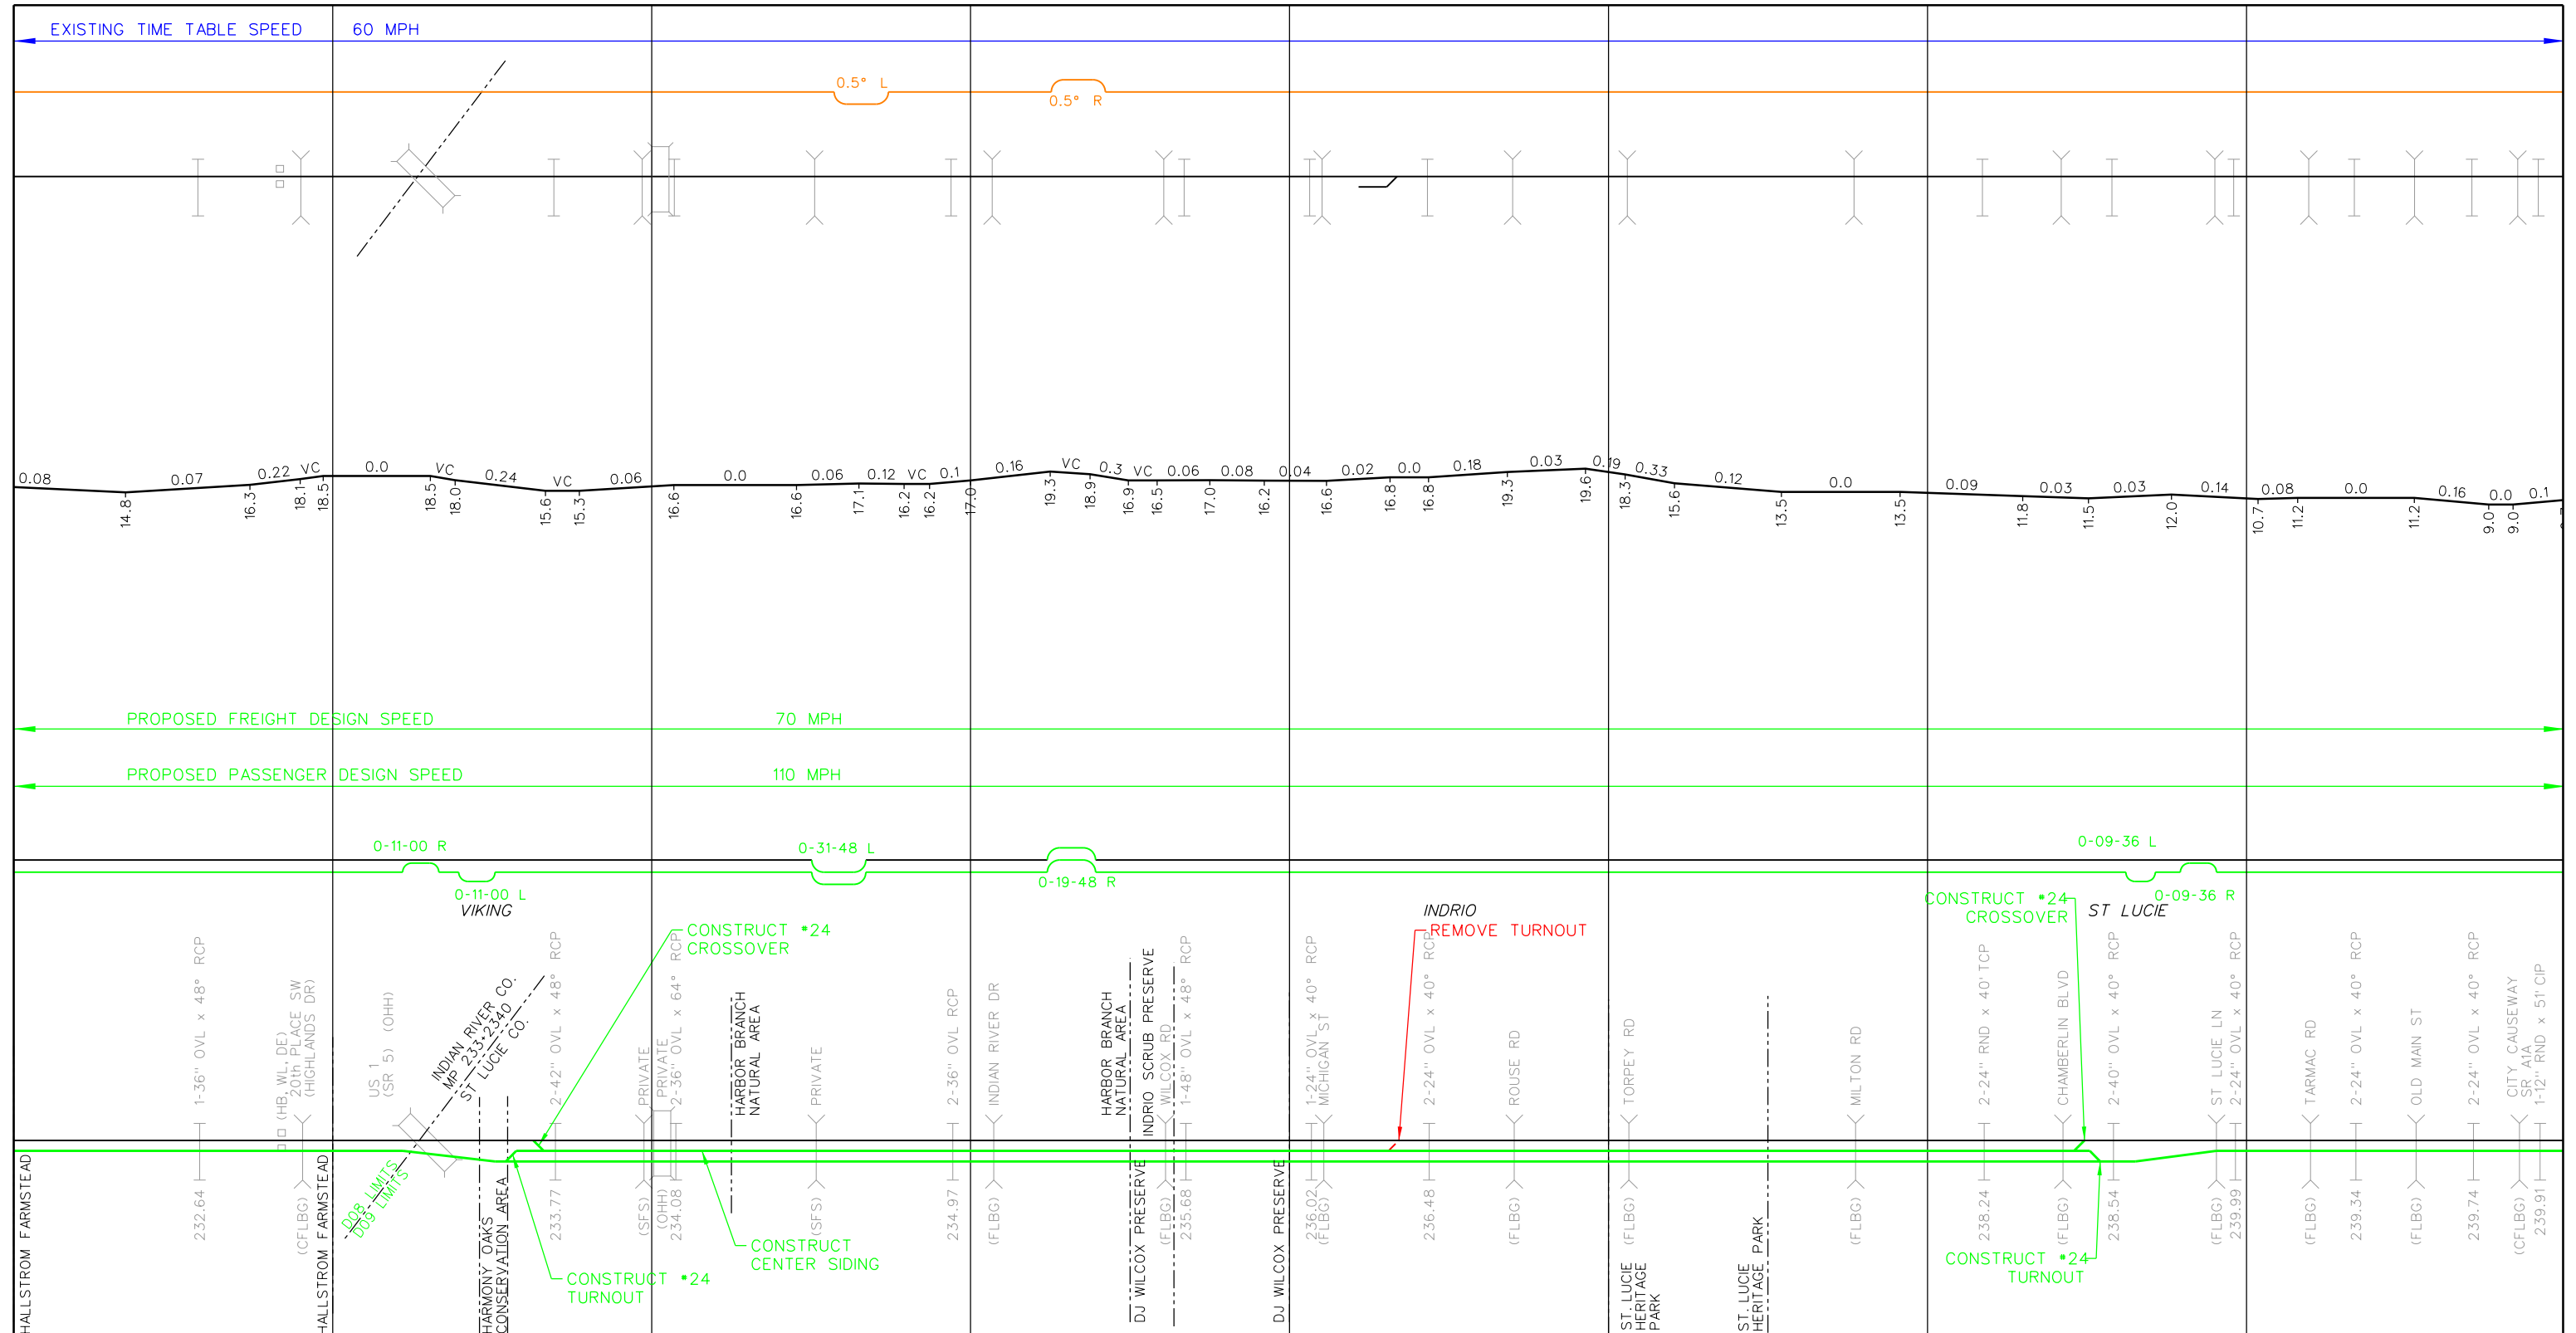

NO.	REVISIONS	BY	DATE

NO.	REVISIONS	BY	DATE


HNTB
 8529 South Park Circle
 Suite 140
 Orlando, FL 32819
 (407) 391-1173

ALL ABOARD FLORIDA

Designed SBM Drawn CGL Checked JAB Date 10/15/14

IMPROVEMENTS FOR PROPOSED PASSENGER SERVICE TRACK CHART

PROJECT NO. 58875
 SHEET NO. 12 OF 28

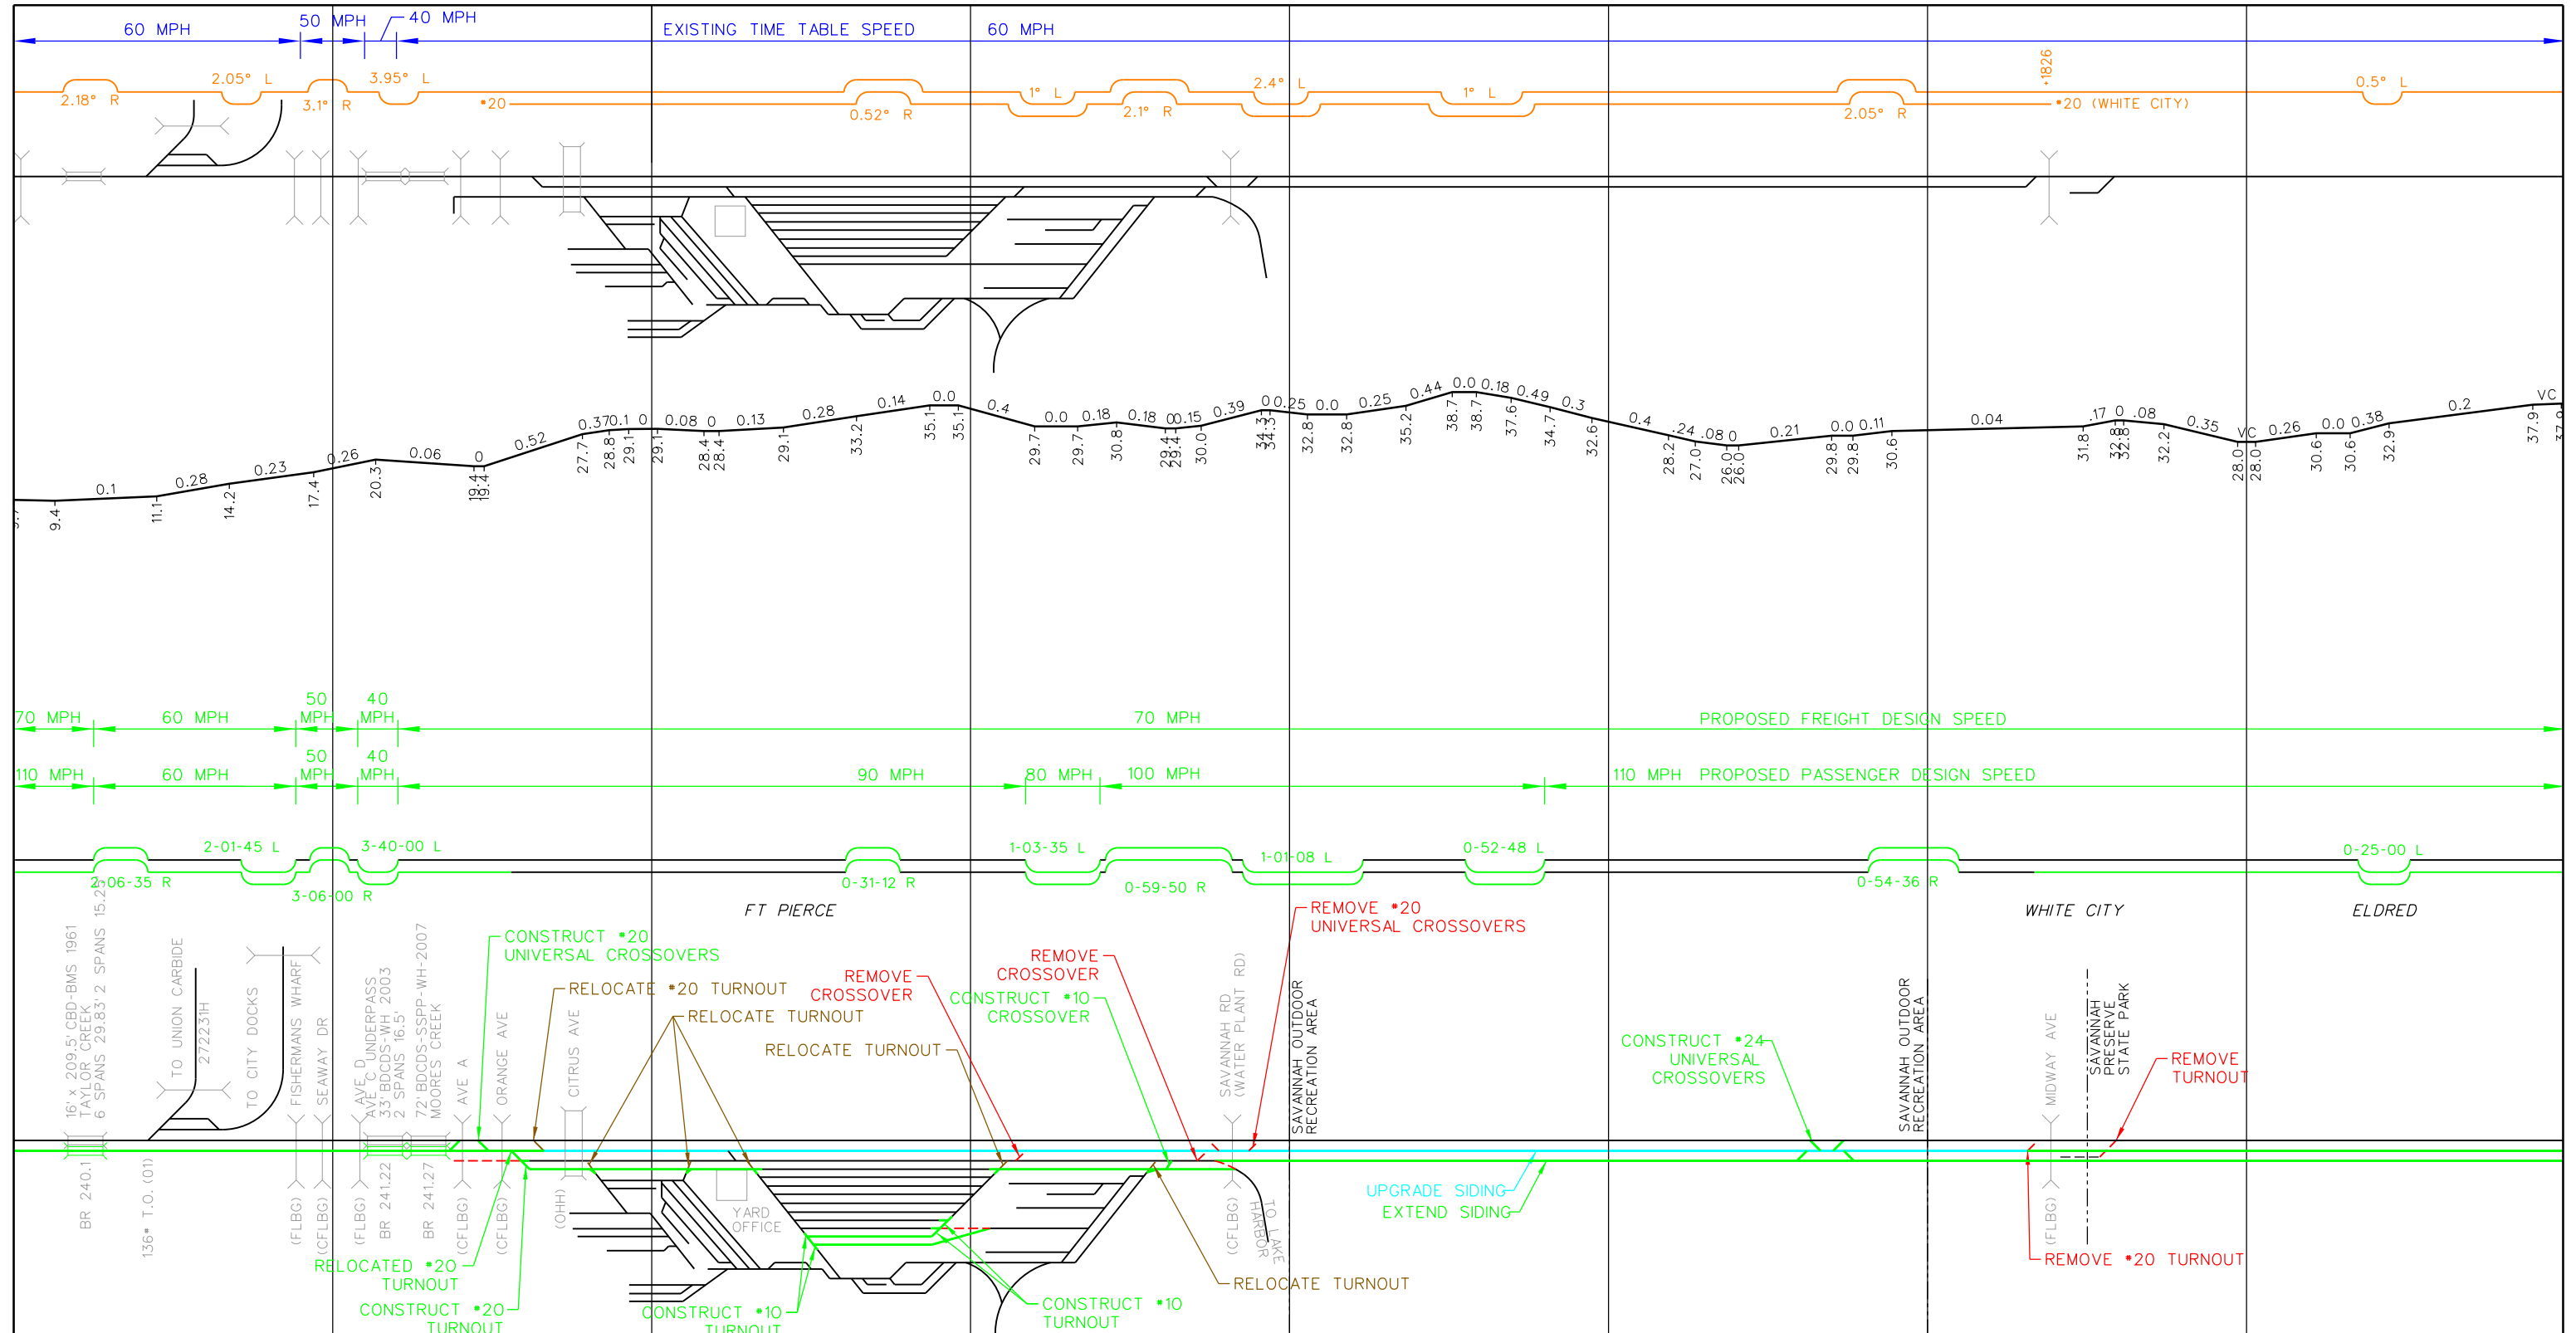

NO.	REVISIONS	BY	DATE

136* T.O. (01)


HNTB
 8529 South Park Circle
 Suite 140
 Orlando, FL 32819
 (407) 391-1173

ALL ABOARD FLORIDA

Designed SBM Drawn CGL Checked JAB Date 10/15/14

IMPROVEMENTS FOR PROPOSED PASSENGER SERVICE

TRACK CHART

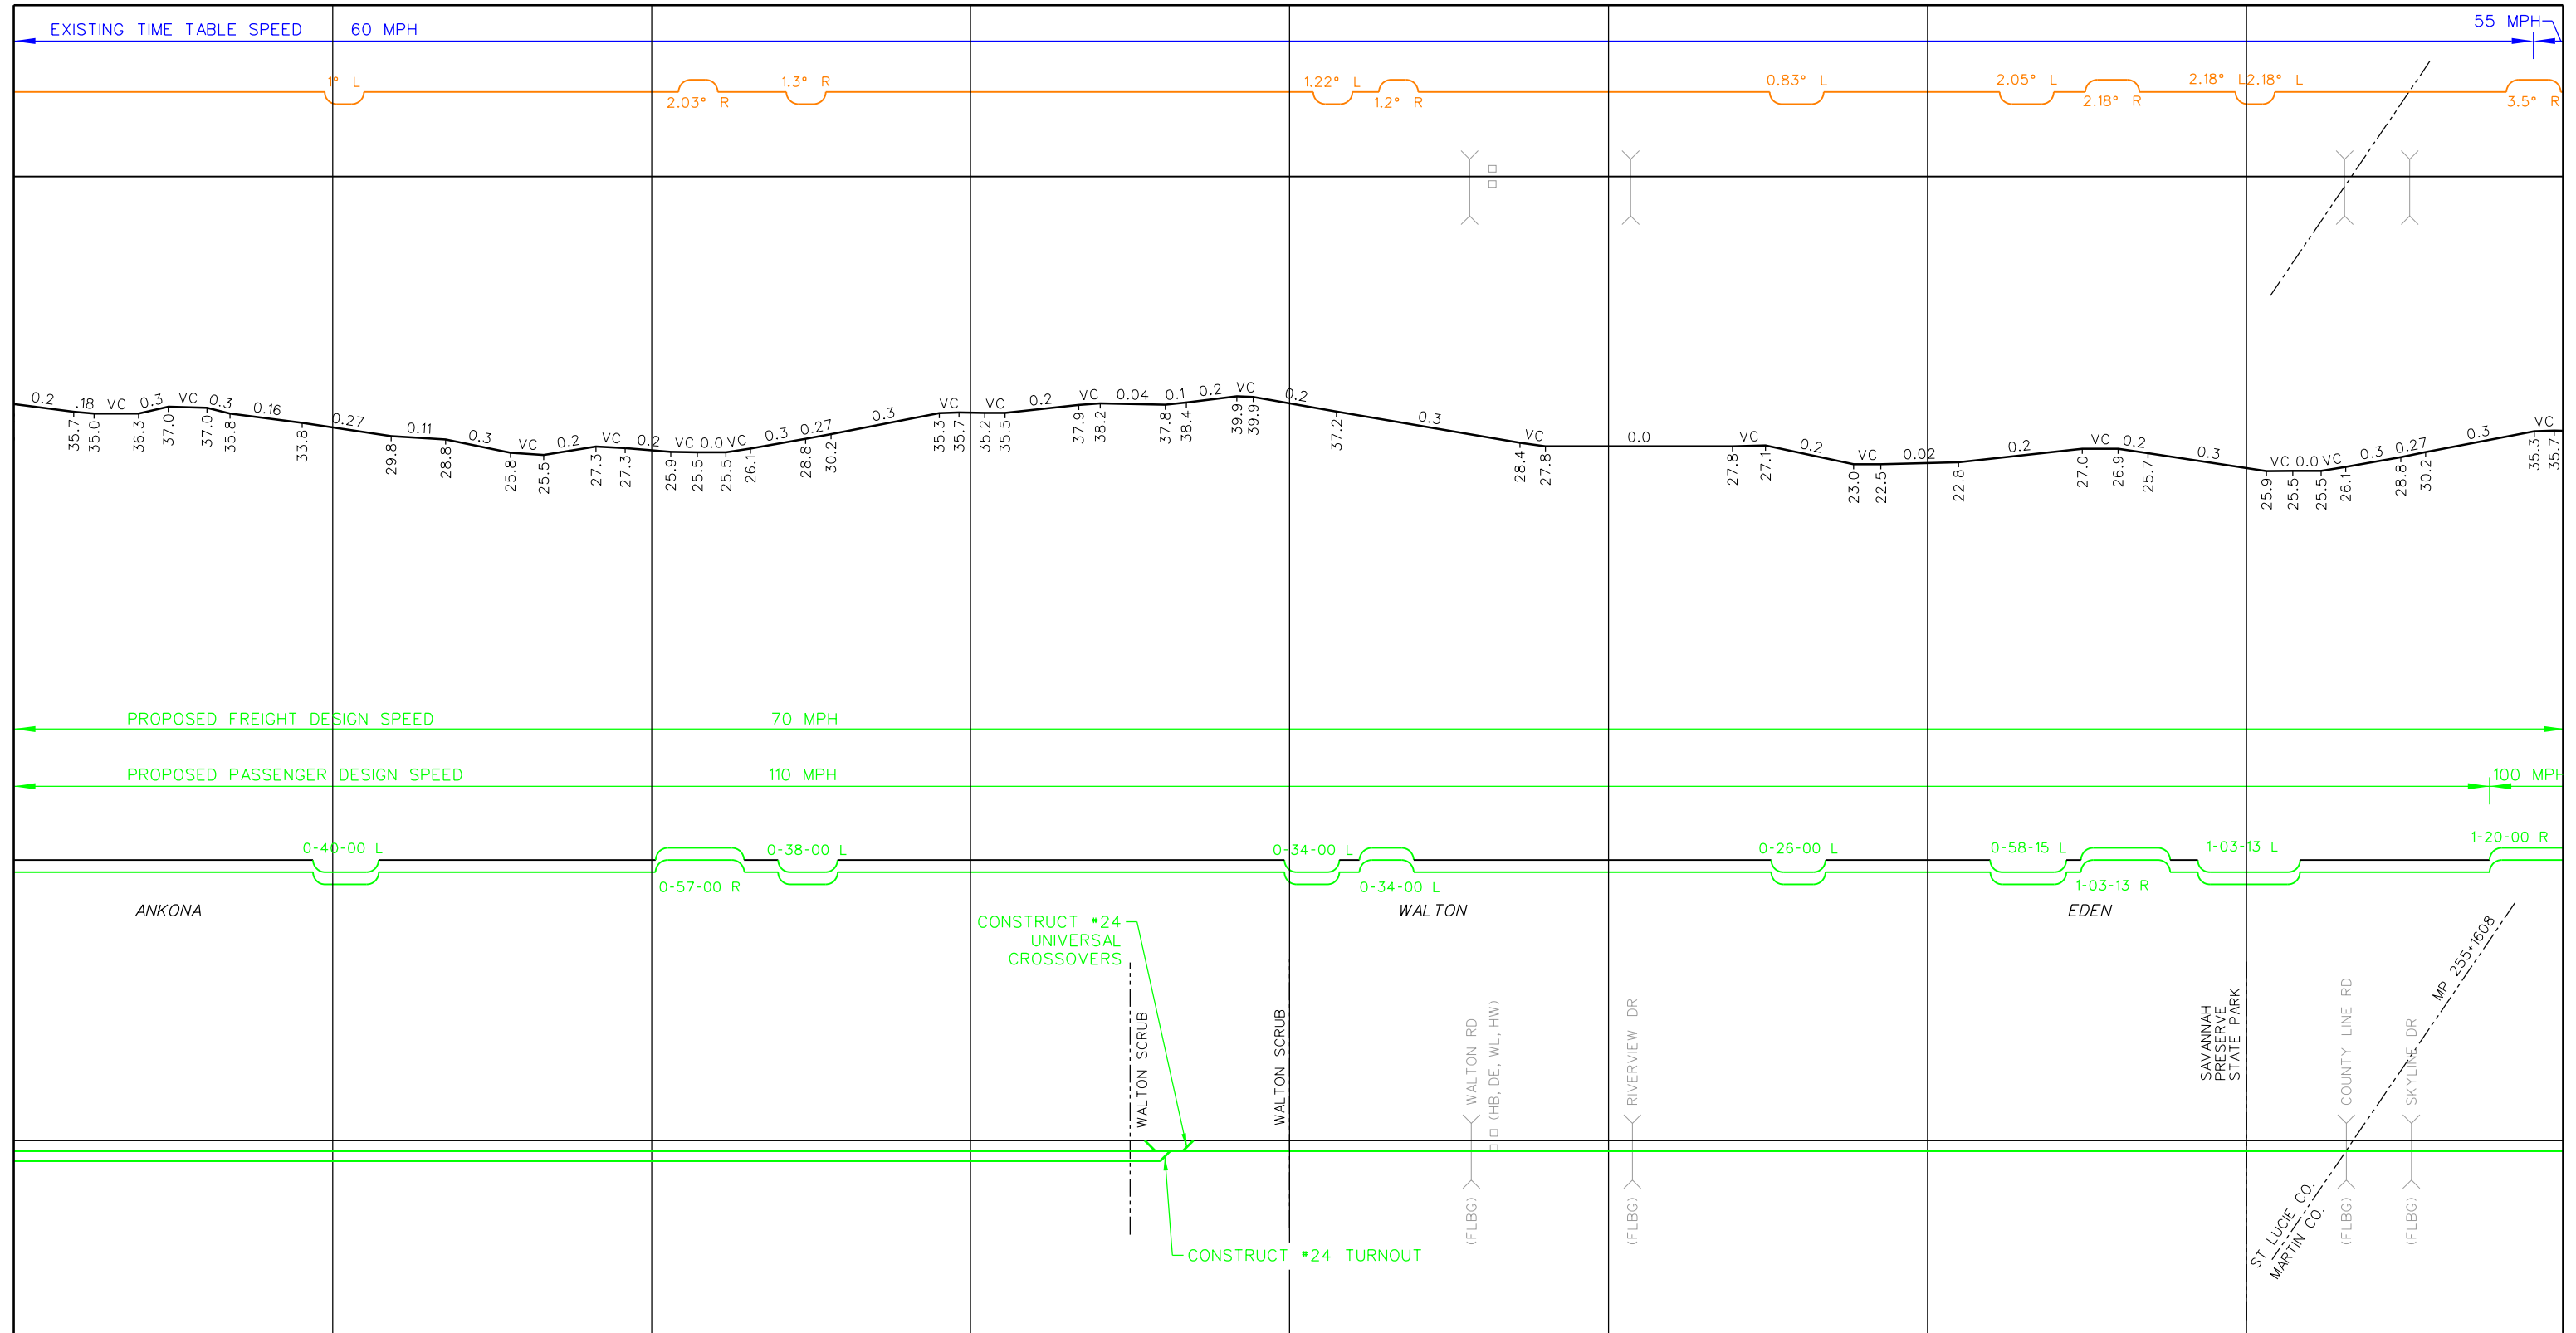

NO.	REVISIONS	BY	DATE


HNTB
 8529 South Park Circle
 Suite 140
 Orlando, FL 32819
 (407) 391-1173



Designed SBM Drawn CGL Checked JAB Date 10/15/14

IMPROVEMENTS FOR PROPOSED PASSENGER SERVICE TRACK CHART

PROJECT NO. 58875
 SHEET NO. 14 OF 28

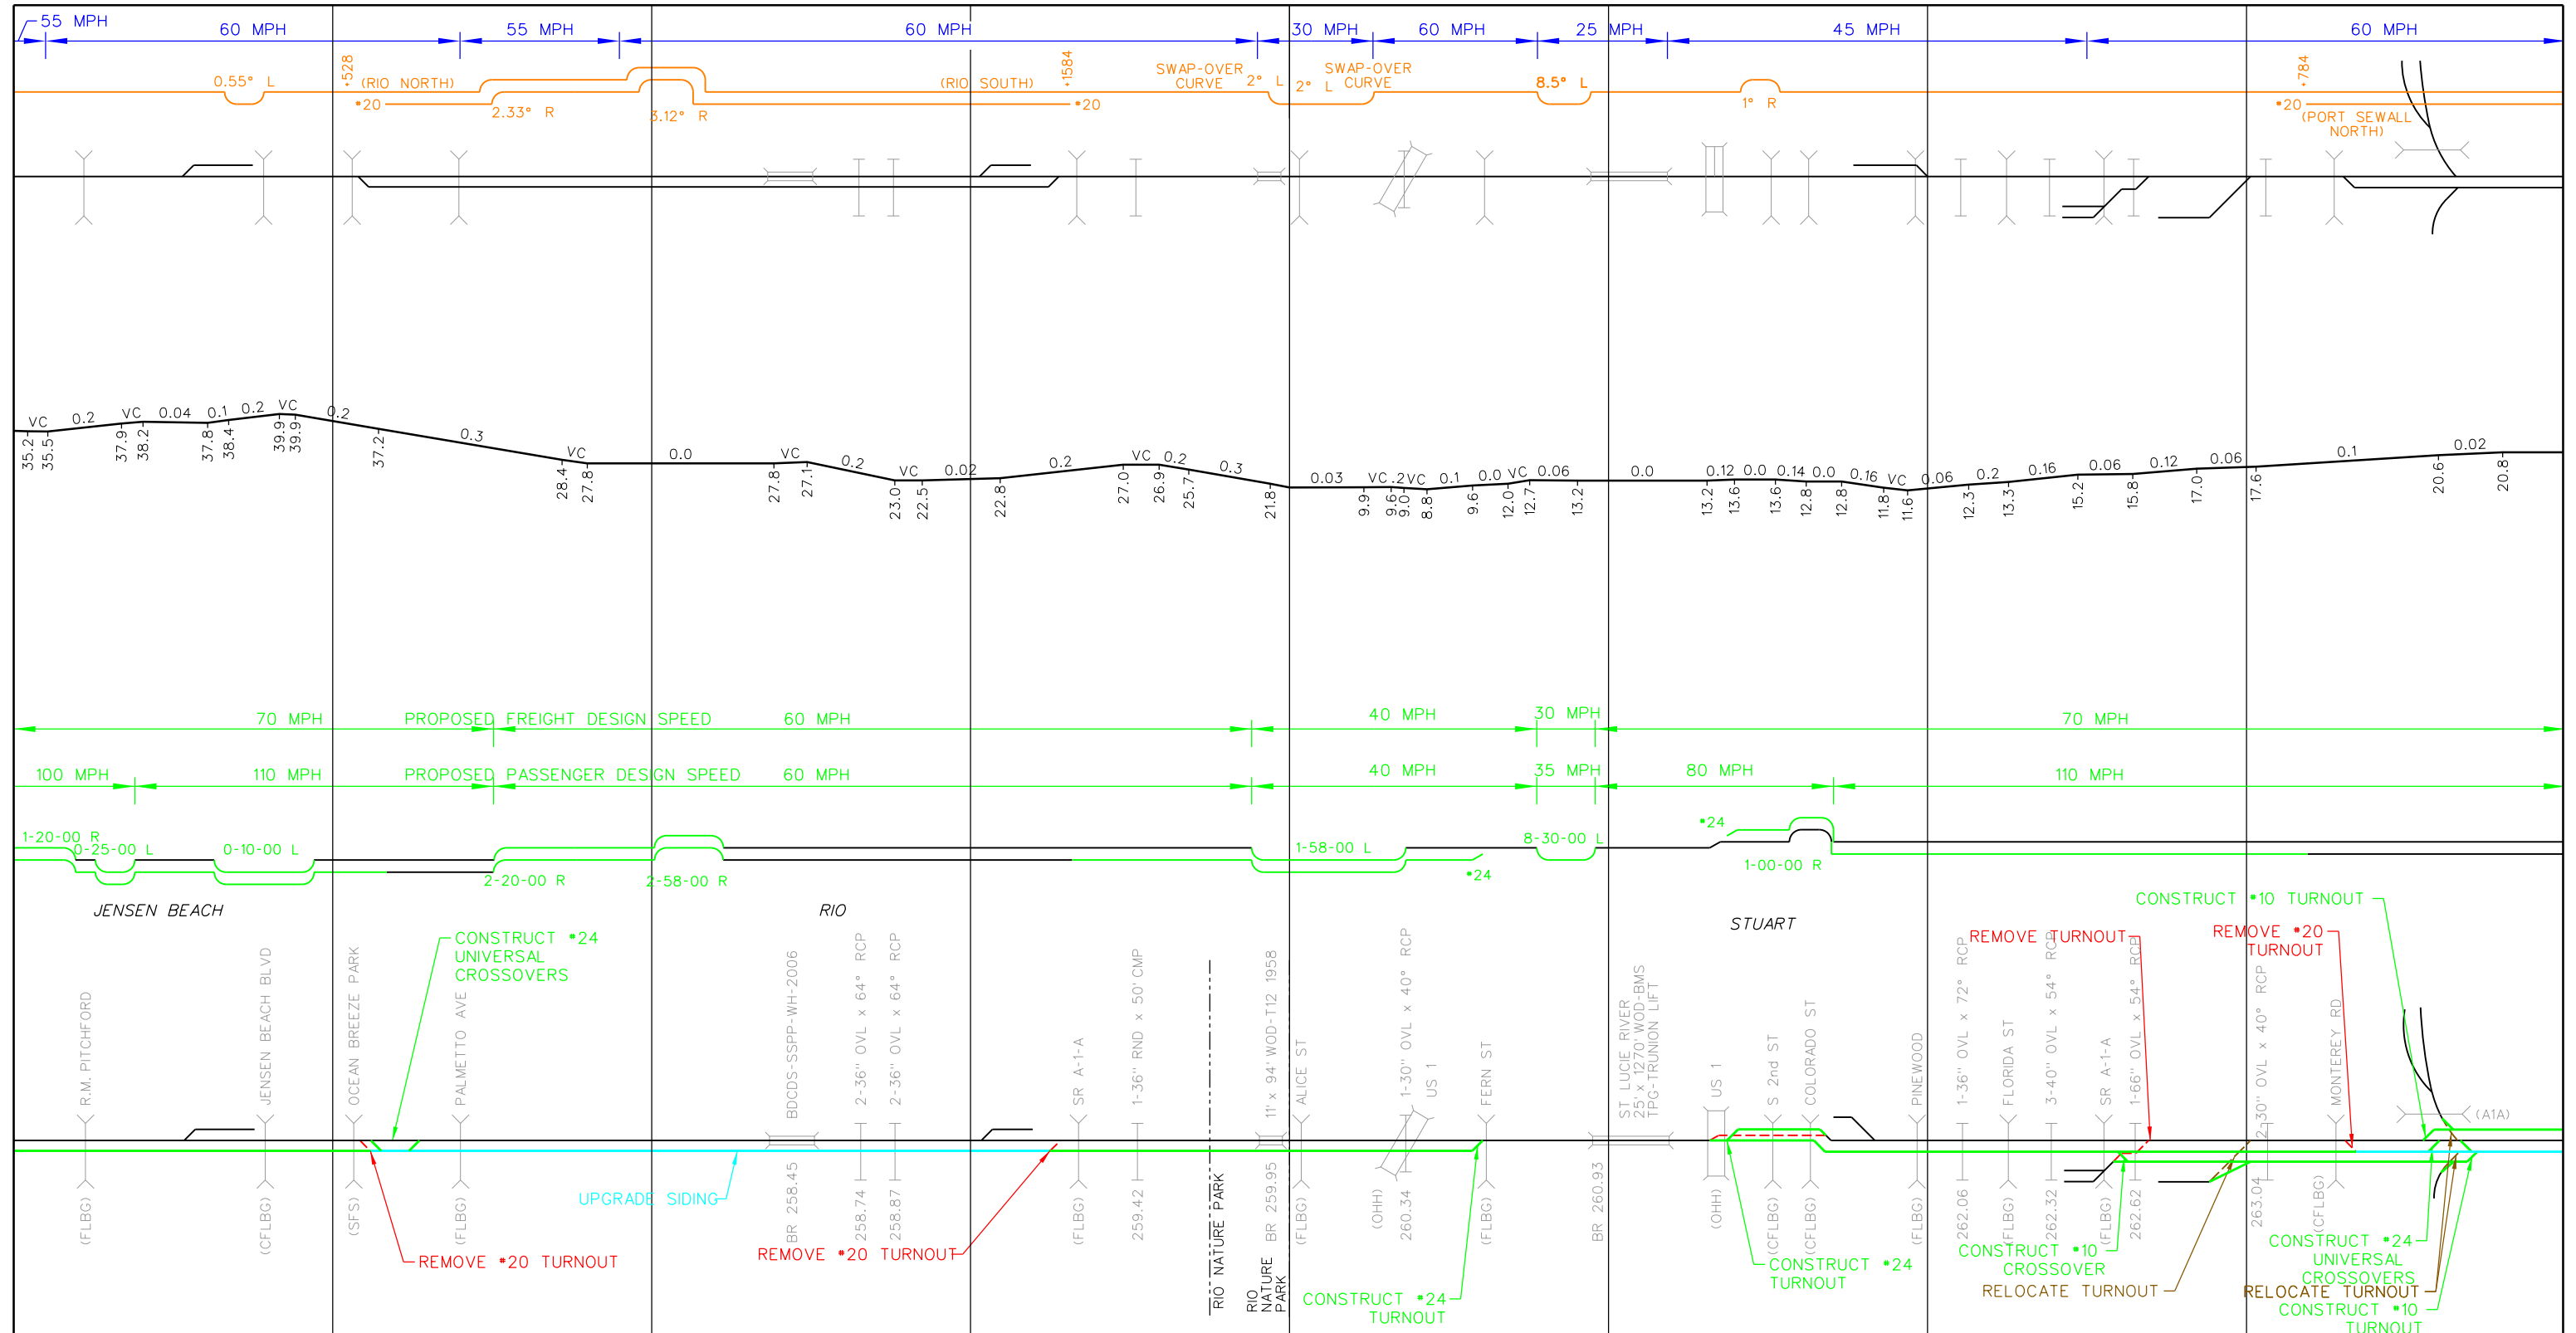


NO.	REVISIONS	BY	DATE

HNTB
 8529 South Park Circle
 Suite 140
 Orlando, FL 32819
 (407) 391-1173

ALL ABOARD FLORIDA

Designed SBM Drawn CGL Checked JAB Date 10/15/14

IMPROVEMENTS FOR PROPOSED PASSENGER SERVICE TRACK CHART

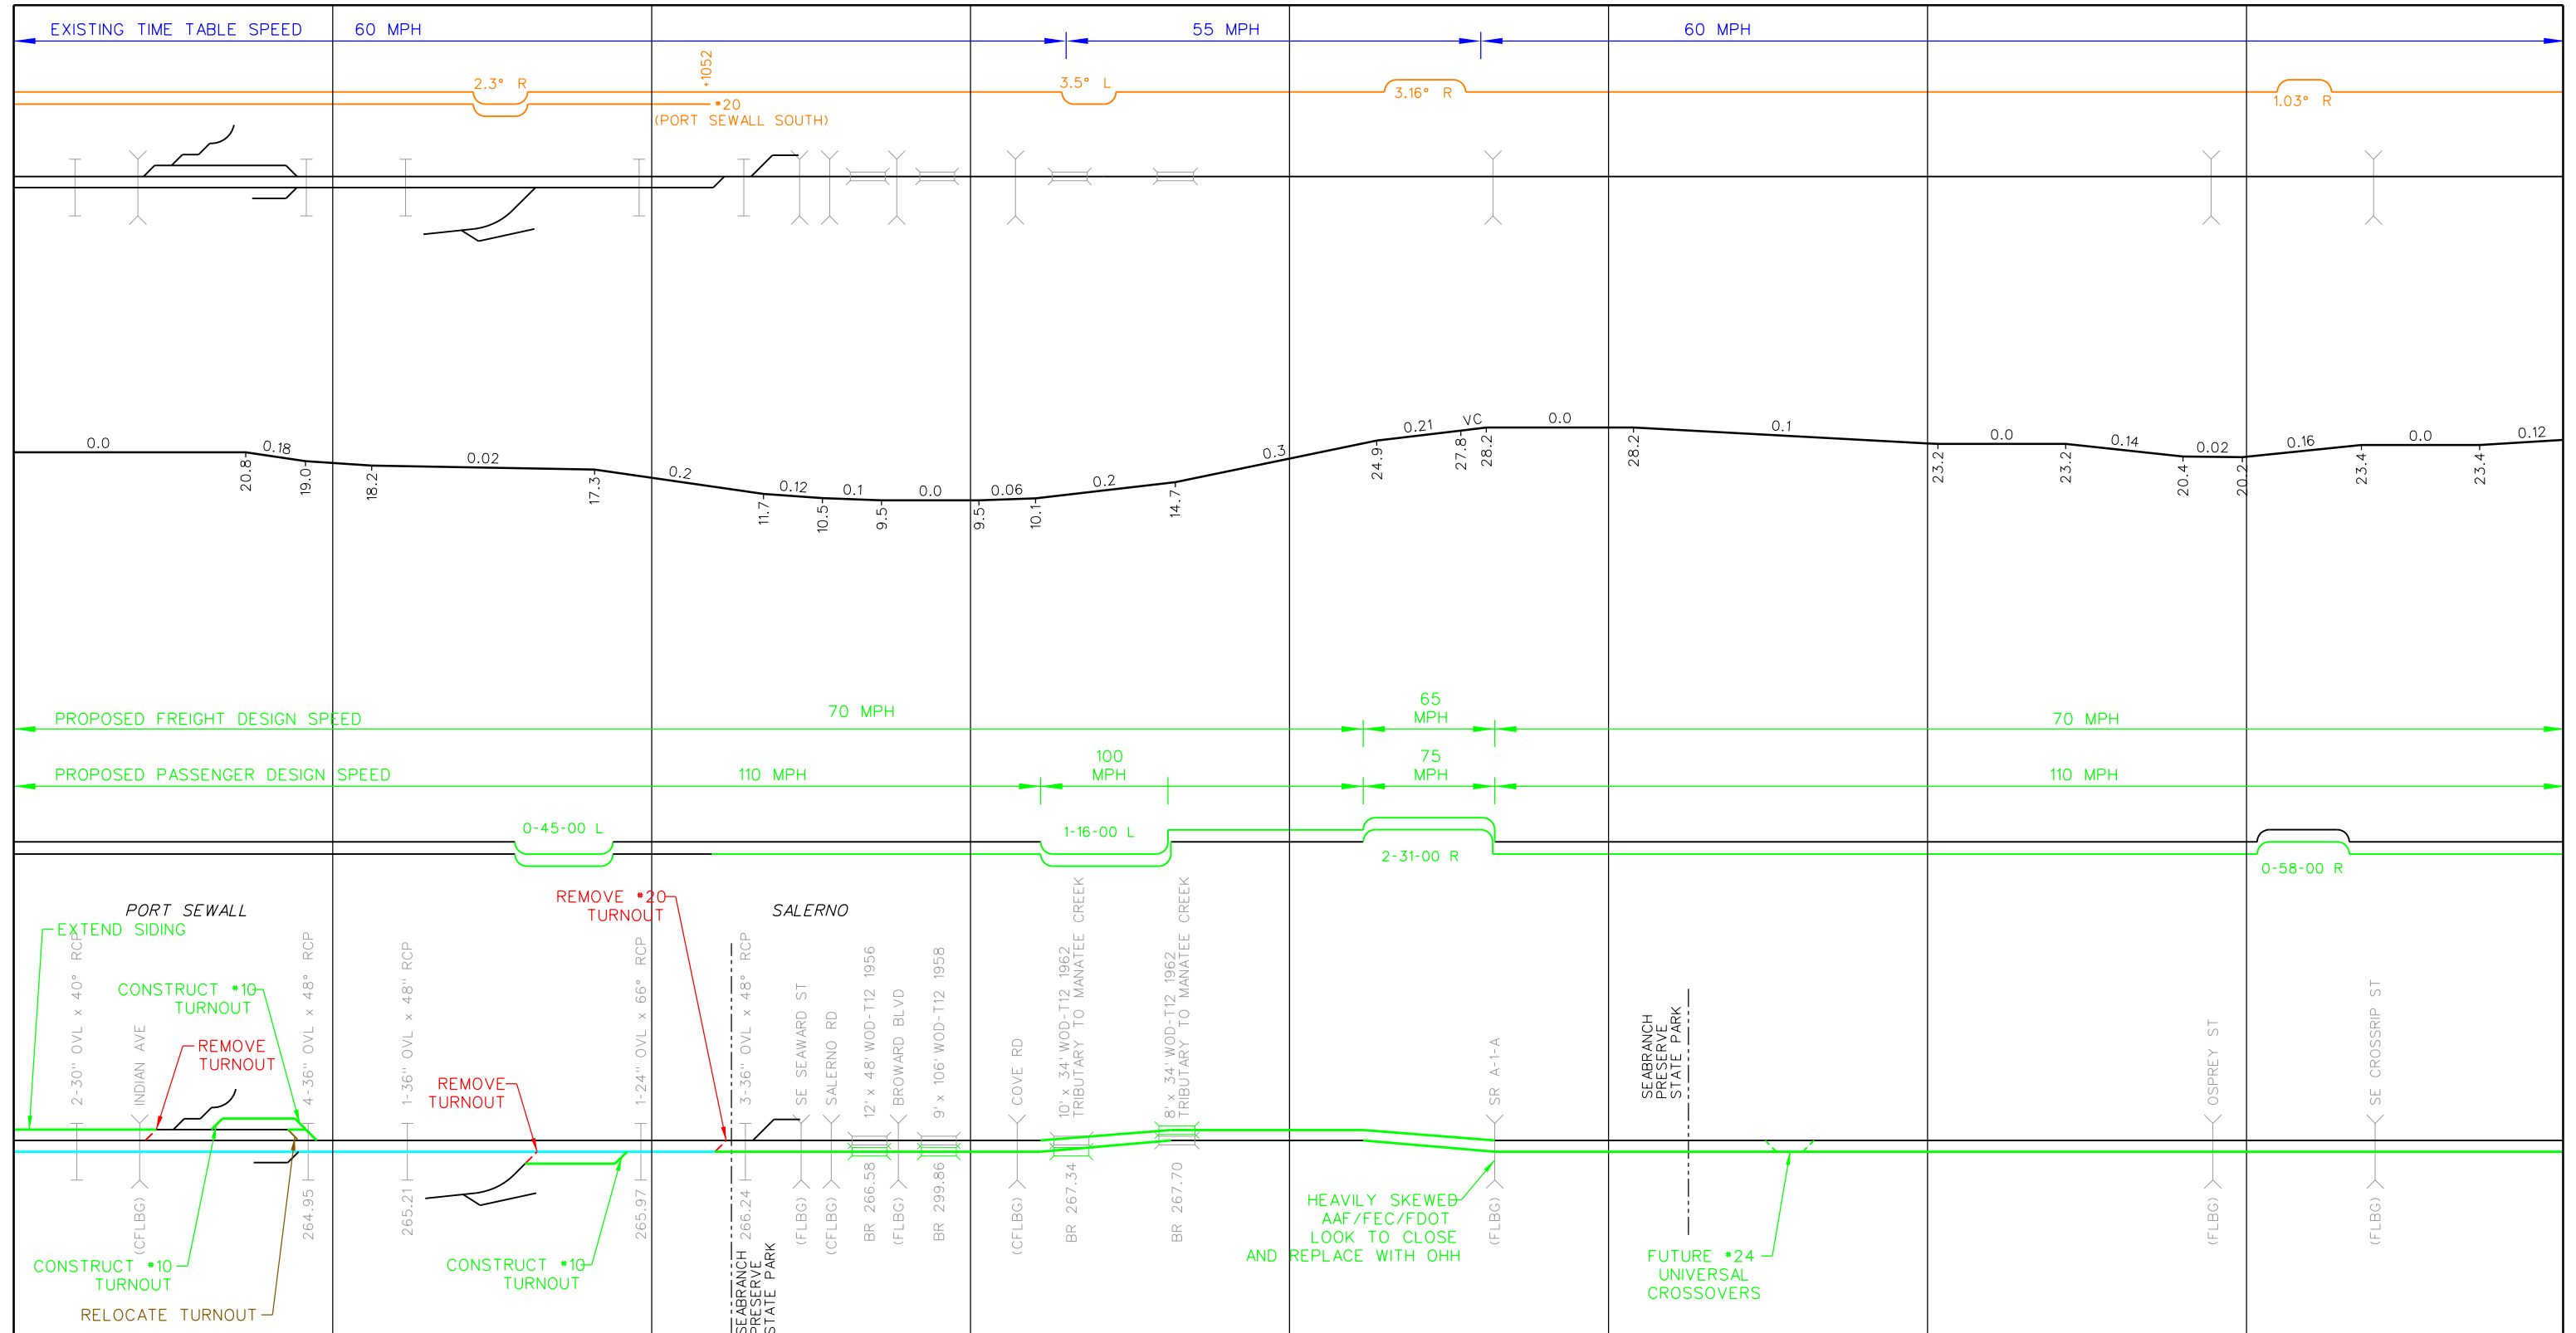

NO.	REVISIONS	BY	DATE

SEABRANCH PRESERVE STATE PARK
 SE SEAWARD ST
 SALERNO RD
 12' x 48' WOD-T12 1956
 BROWARD BLVD
 9' x 106' WOD-T12 1958
 COVE RD
 10' x 34' WOD-T12 1962 TRIBUTARY TO MANATEE CREEK
 8' x 34' WOD-T12 1962 TRIBUTARY TO MANATEE CREEK
 SR A-1-A
 SEABRANCH PRESERVE STATE PARK
 OSPREY ST
 SE CROSSRIP ST


HNTB
 8529 South Park Circle
 Suite 140
 Orlando, FL 32819
 (407) 391-1173

ALL ABOARD FLORIDA

Designed SBM Drawn CGL Checked JAB Date 10/15/14

IMPROVEMENTS FOR PROPOSED PASSENGER SERVICE TRACK CHART

PROJECT NO. 58875
 SHEET NO. 16 OF 28

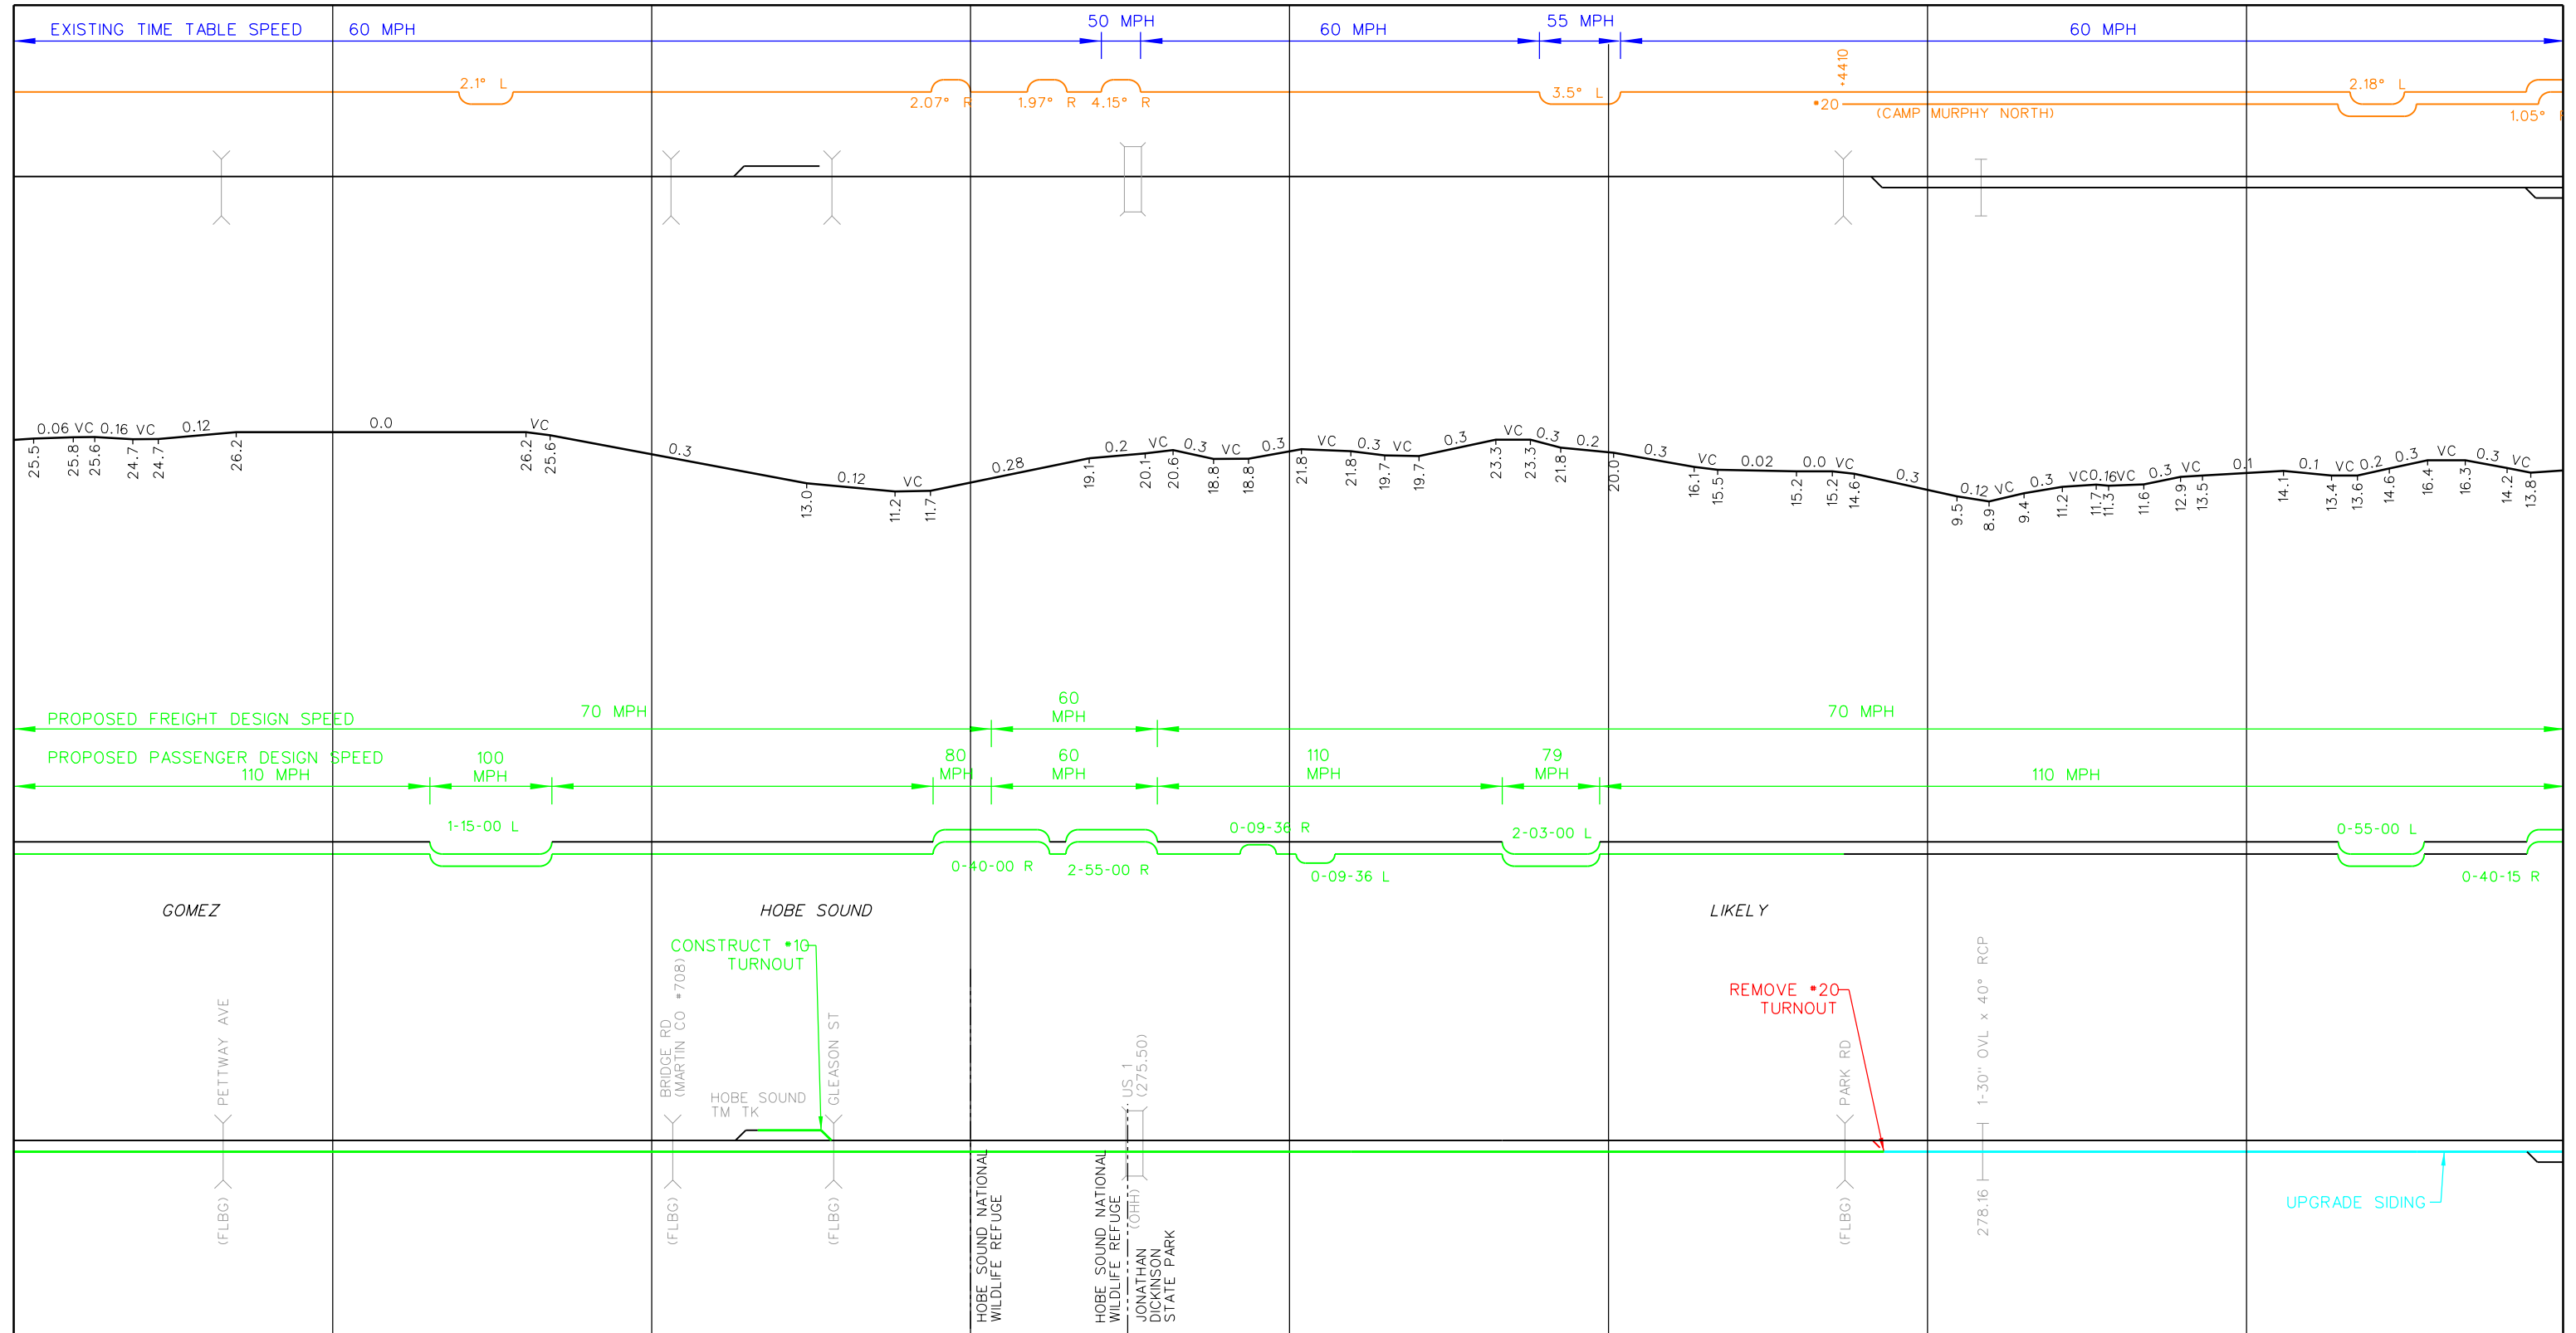

NO.	REVISIONS	BY	DATE


HNTB
 8529 South Park Circle
 Suite 140
 Orlando, FL 32819
 (407) 391-1173

ALL ABOARD FLORIDA

Designed SBM Drawn CGL Checked JAB Date 10/15/14

IMPROVEMENTS FOR PROPOSED PASSENGER SERVICE TRACK CHART

PROJECT NO. 58875
 SHEET NO. 17 OF 28

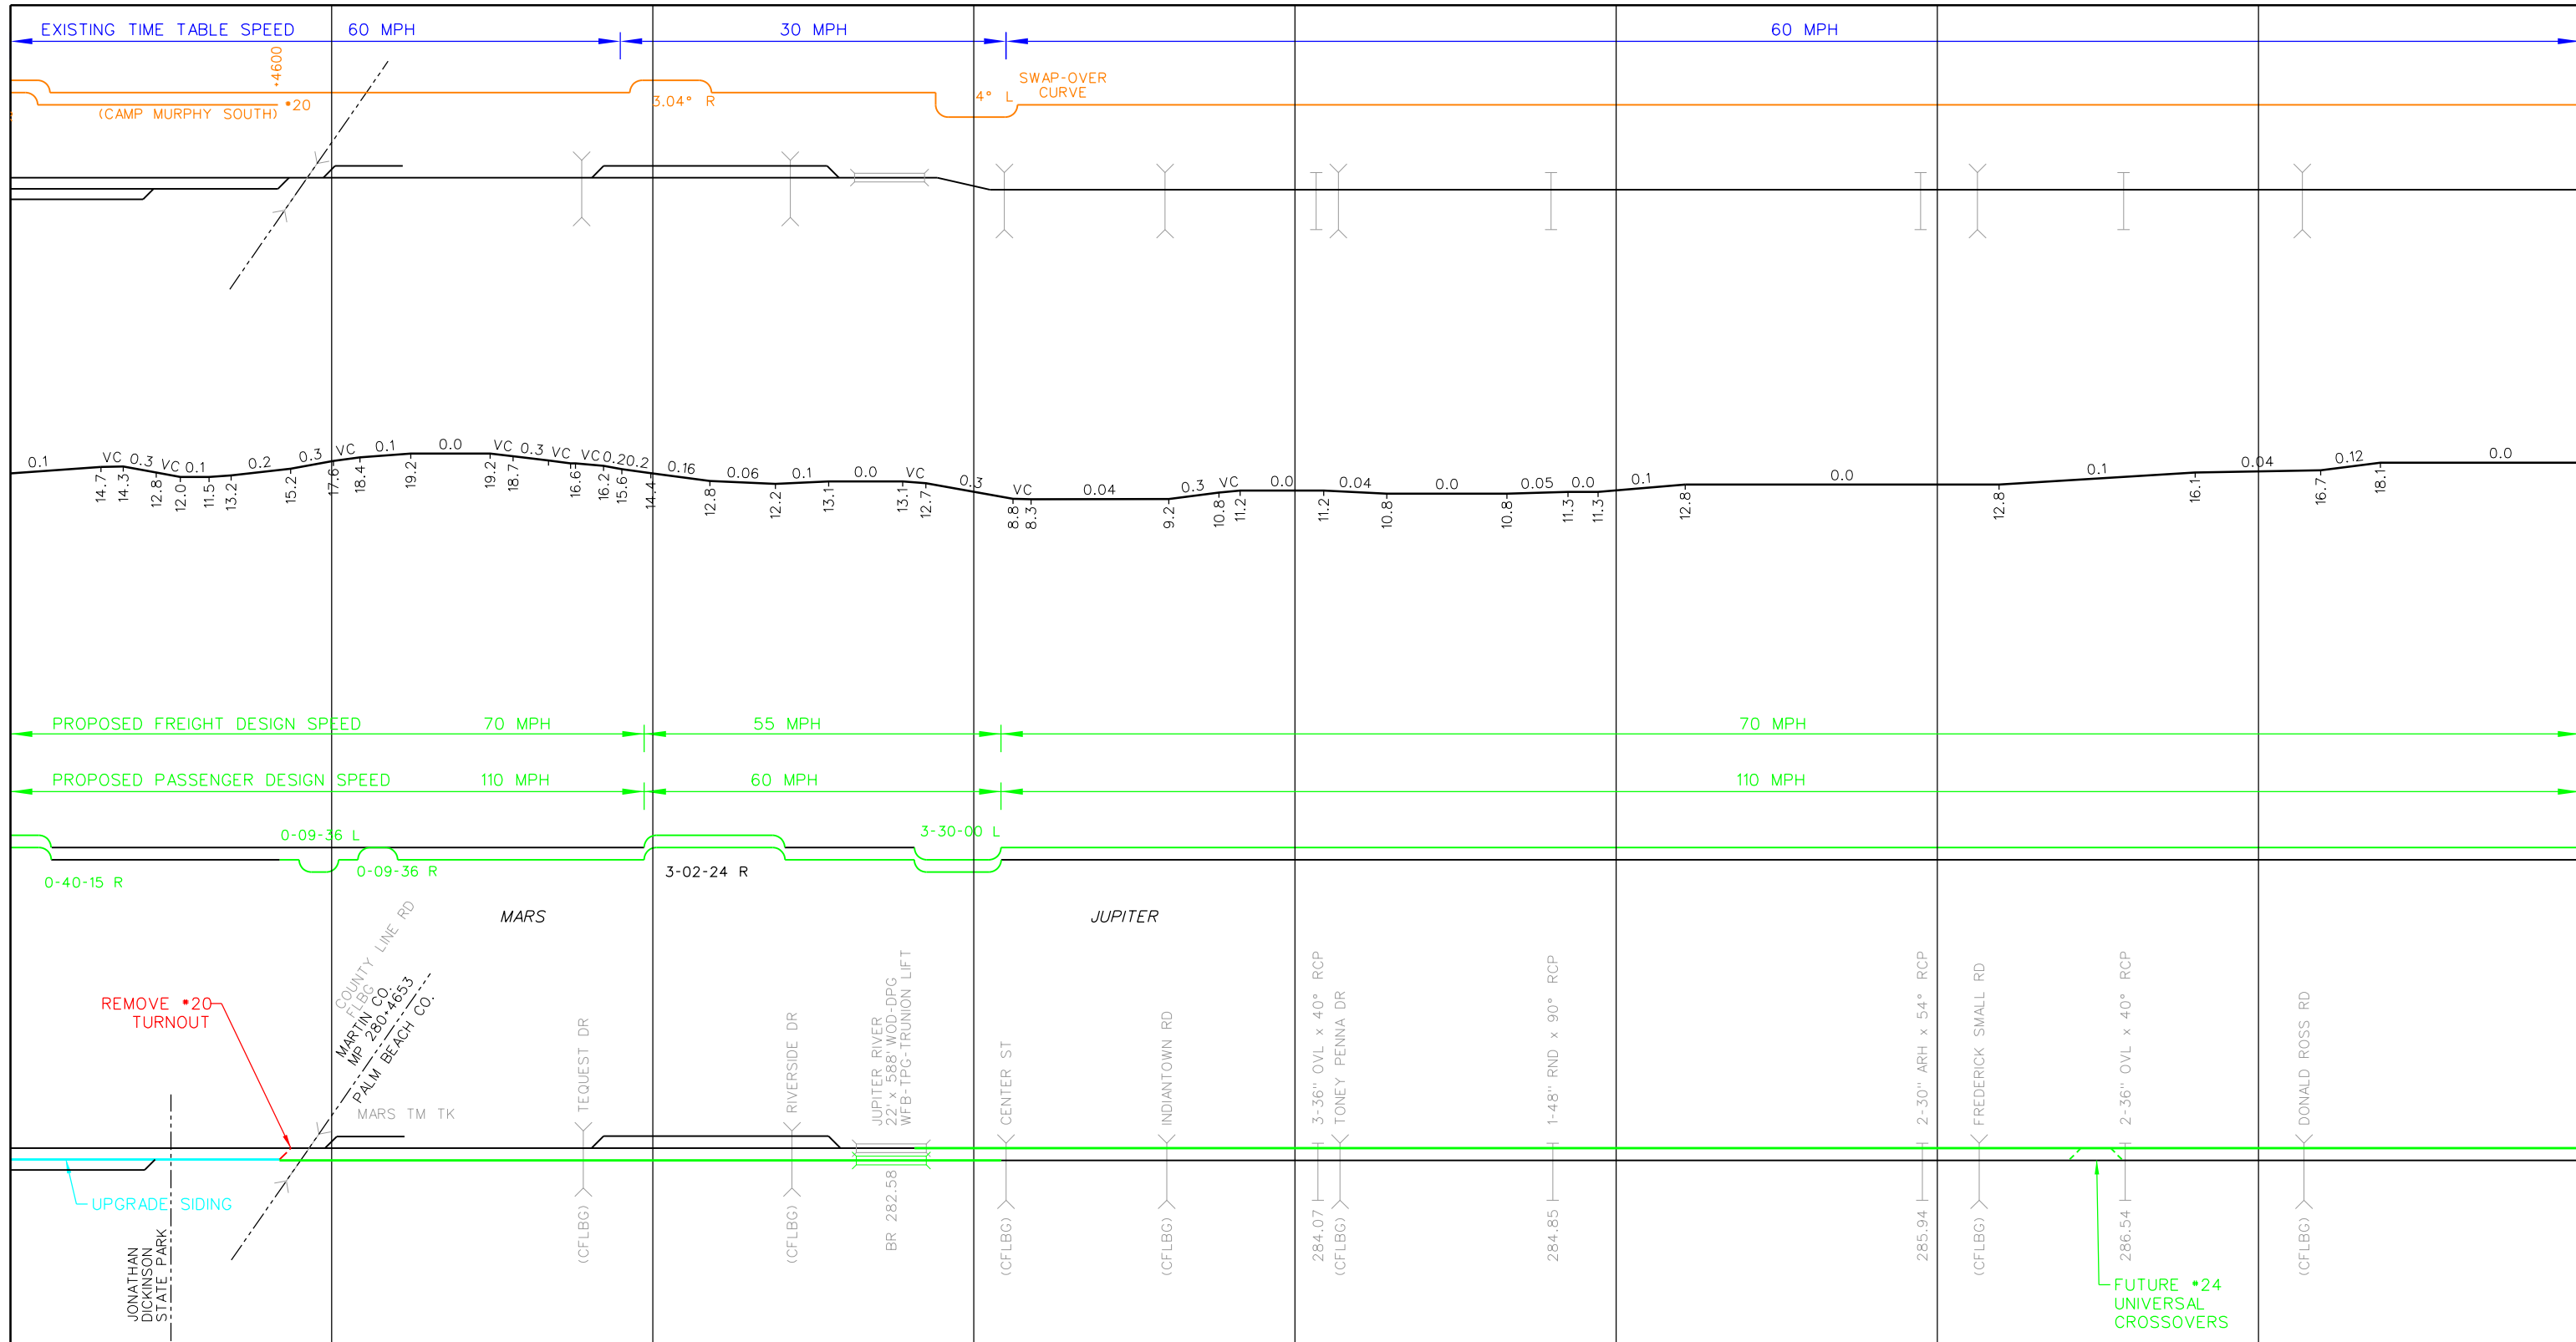

NO.	REVISIONS	BY	DATE


HNTB 8529 South Park Circle
 Suite 140
 Orlando, FL 32819
 (407) 391-1173

ALL ABOARD FLORIDA

Designed SBM Drawn CGL Checked JAB Date 10/15/14

IMPROVEMENTS FOR PROPOSED PASSENGER SERVICE TRACK CHART

PROJECT NO. 58875
 SHEET NO. 18 OF 28

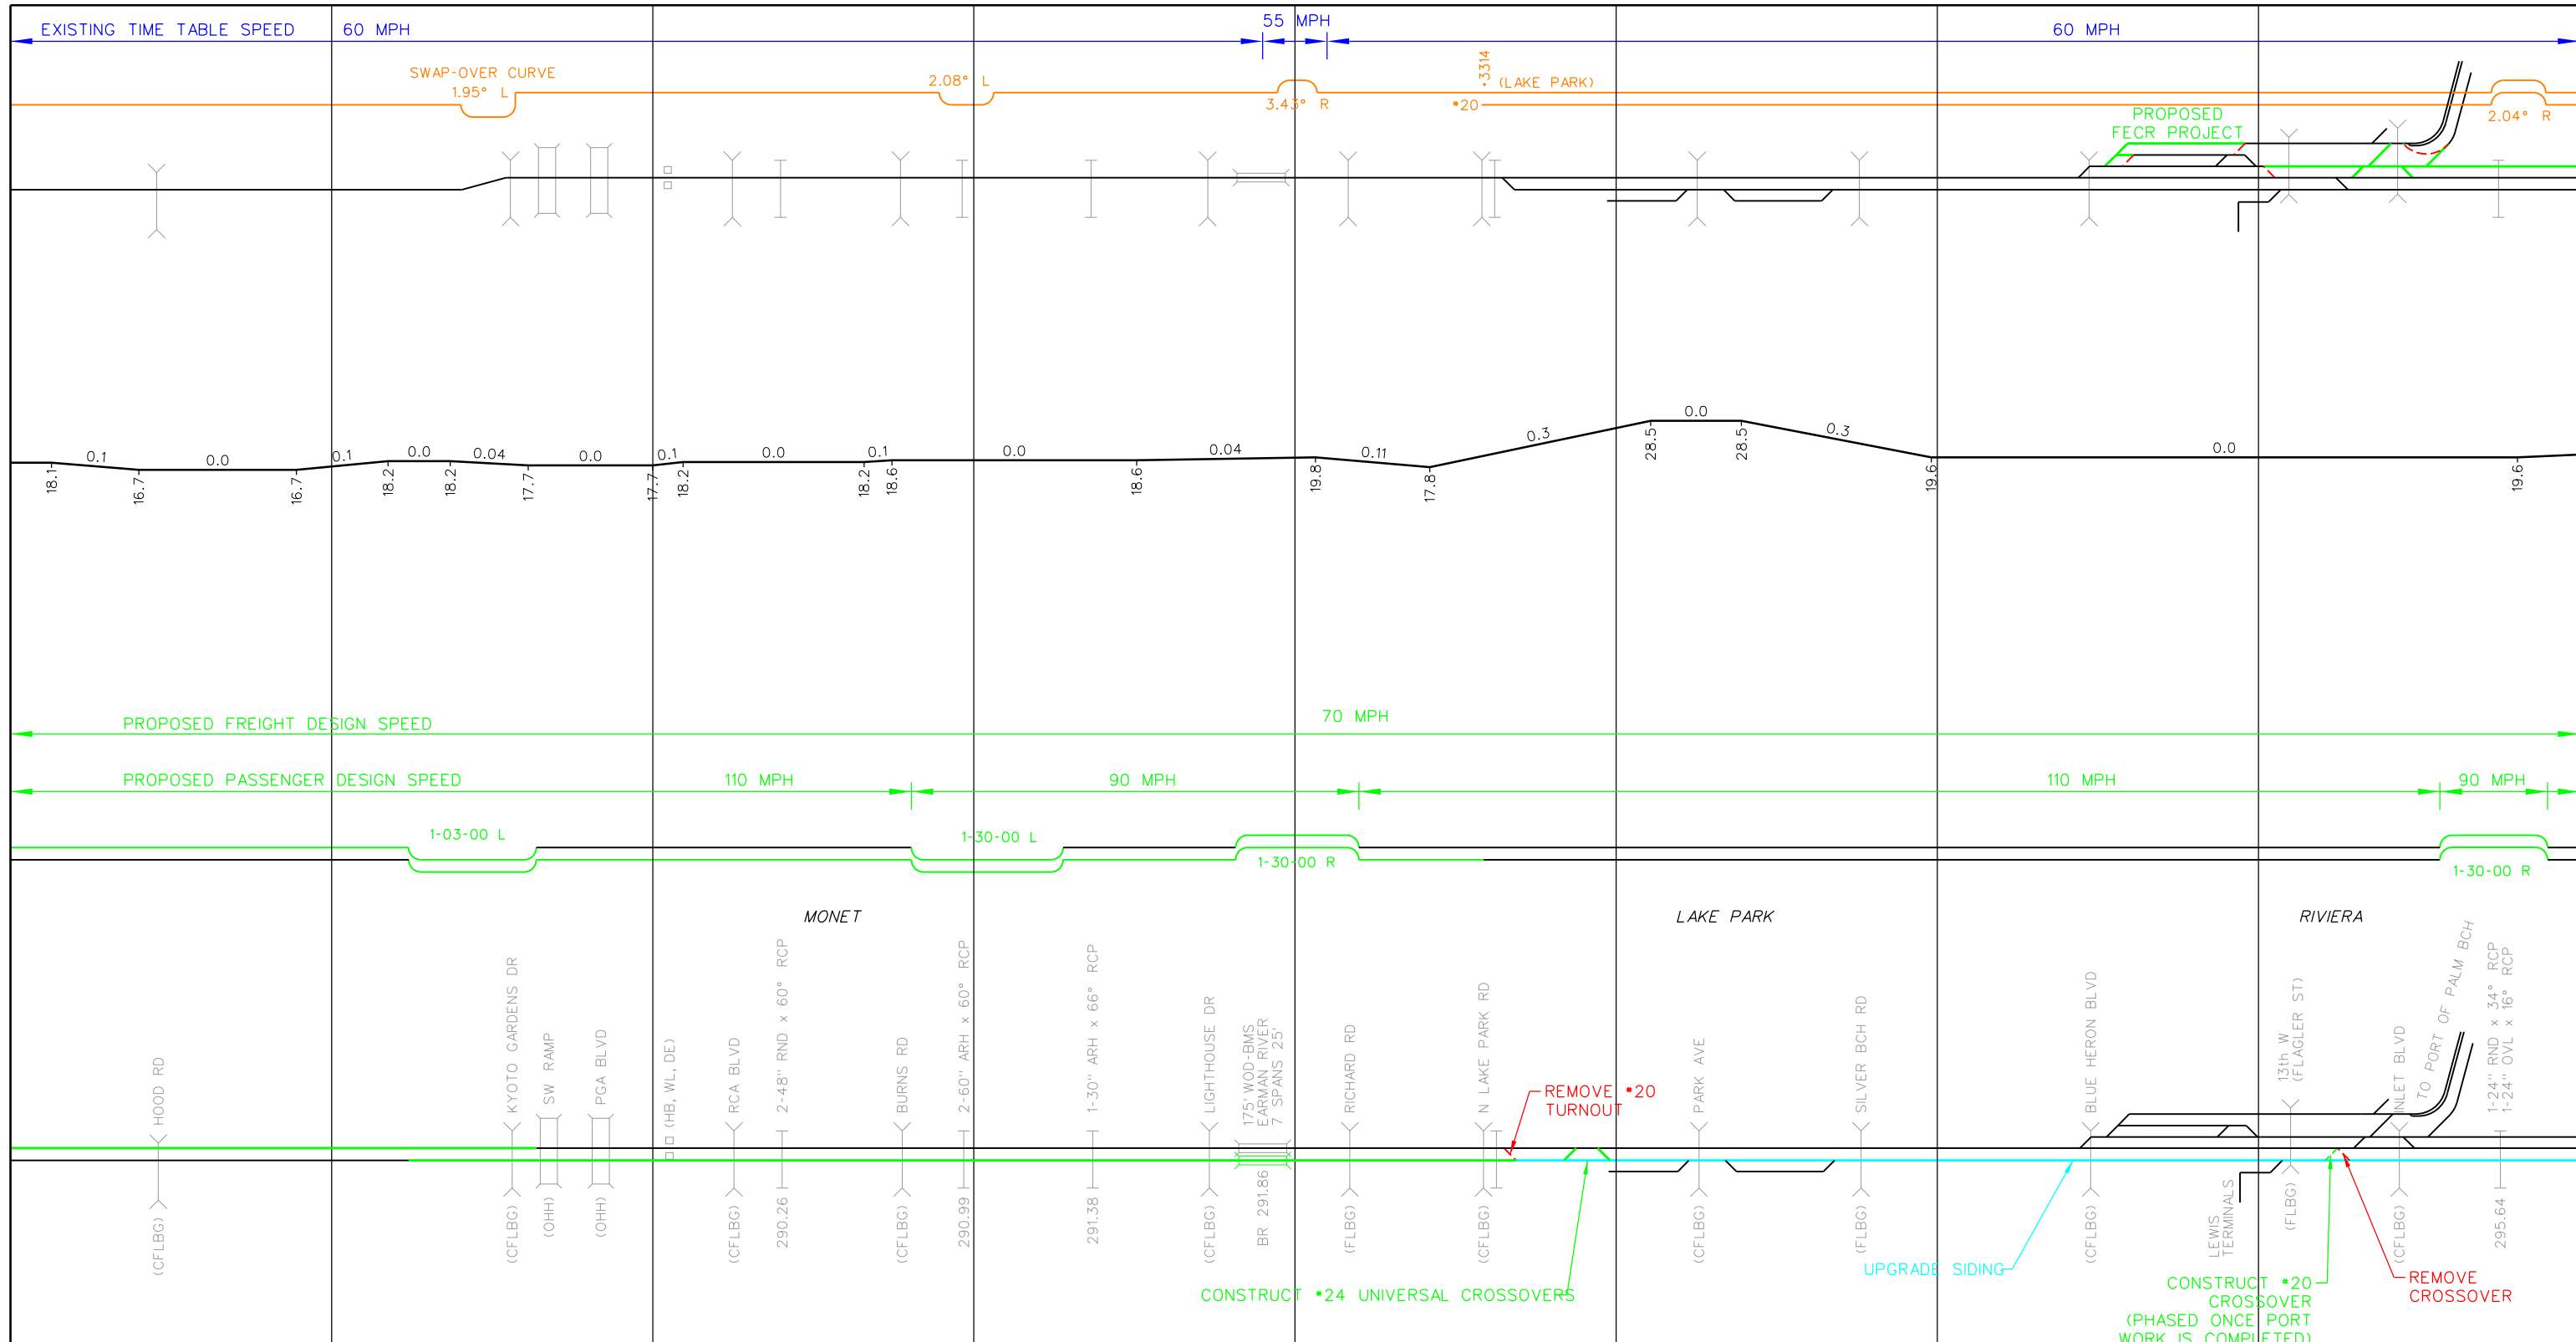

NO.	REVISIONS	BY	DATE

HNTB
 8529 South Park Circle
 Suite 140
 Orlando, FL 32819
 (407) 391-1173


ALL ABOARD FLORIDA

Designed SBM Drawn CGL Checked JAB Date 10/15/14

IMPROVEMENTS FOR PROPOSED PASSENGER SERVICE TRACK CHART

PROJECT NO. 58875
 SHEET NO. 19 OF 28

REMOVE TURNOUT •20
 CONSTRUCT •24 UNIVERSAL CROSSOVERS
 UPGRADE SIDING
 CONSTRUCT •20 CROSSOVER (PHASED ONCE PORT WORK IS COMPLETED)
 REMOVE CROSSOVER

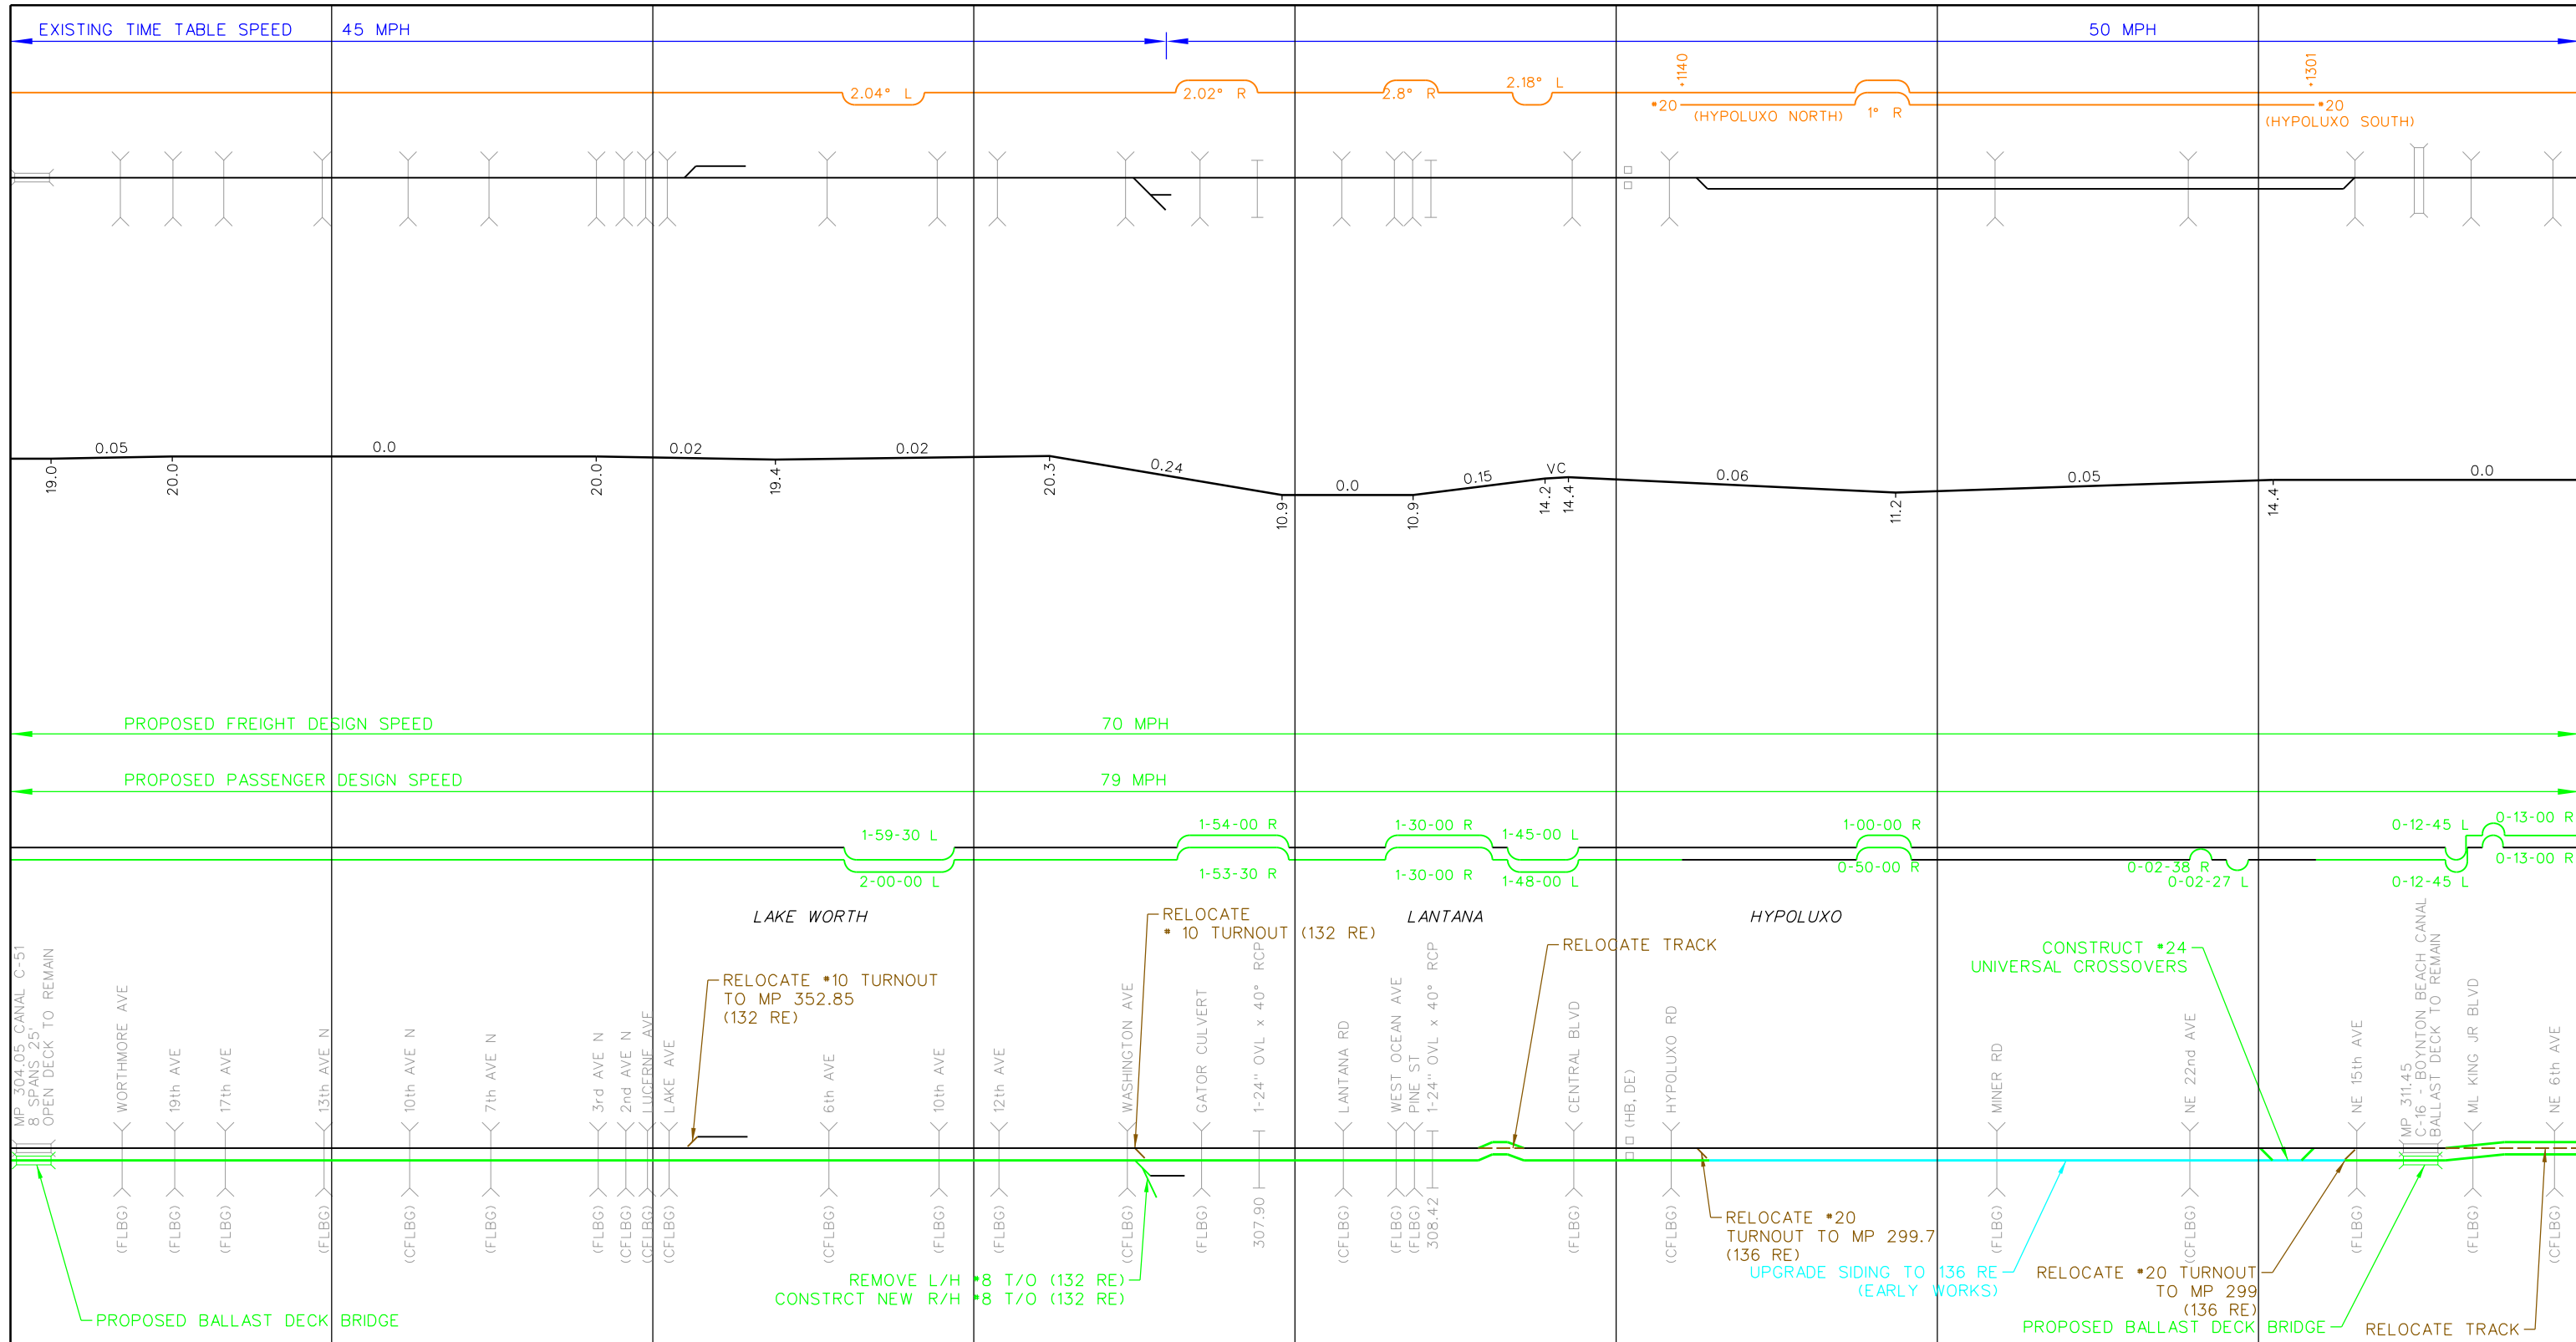

NO.	REVISIONS	BY	DATE


HNTB
 8529 South Park Circle
 Suite 140
 Orlando, FL 32819
 (407) 391-1173



Designed SBM Drawn CGL Checked JAB Date 10/15/14

IMPROVEMENTS FOR PROPOSED PASSENGER SERVICE TRACK CHART

PROJECT NO.
58875
 SHEET NO.
21 OF 28

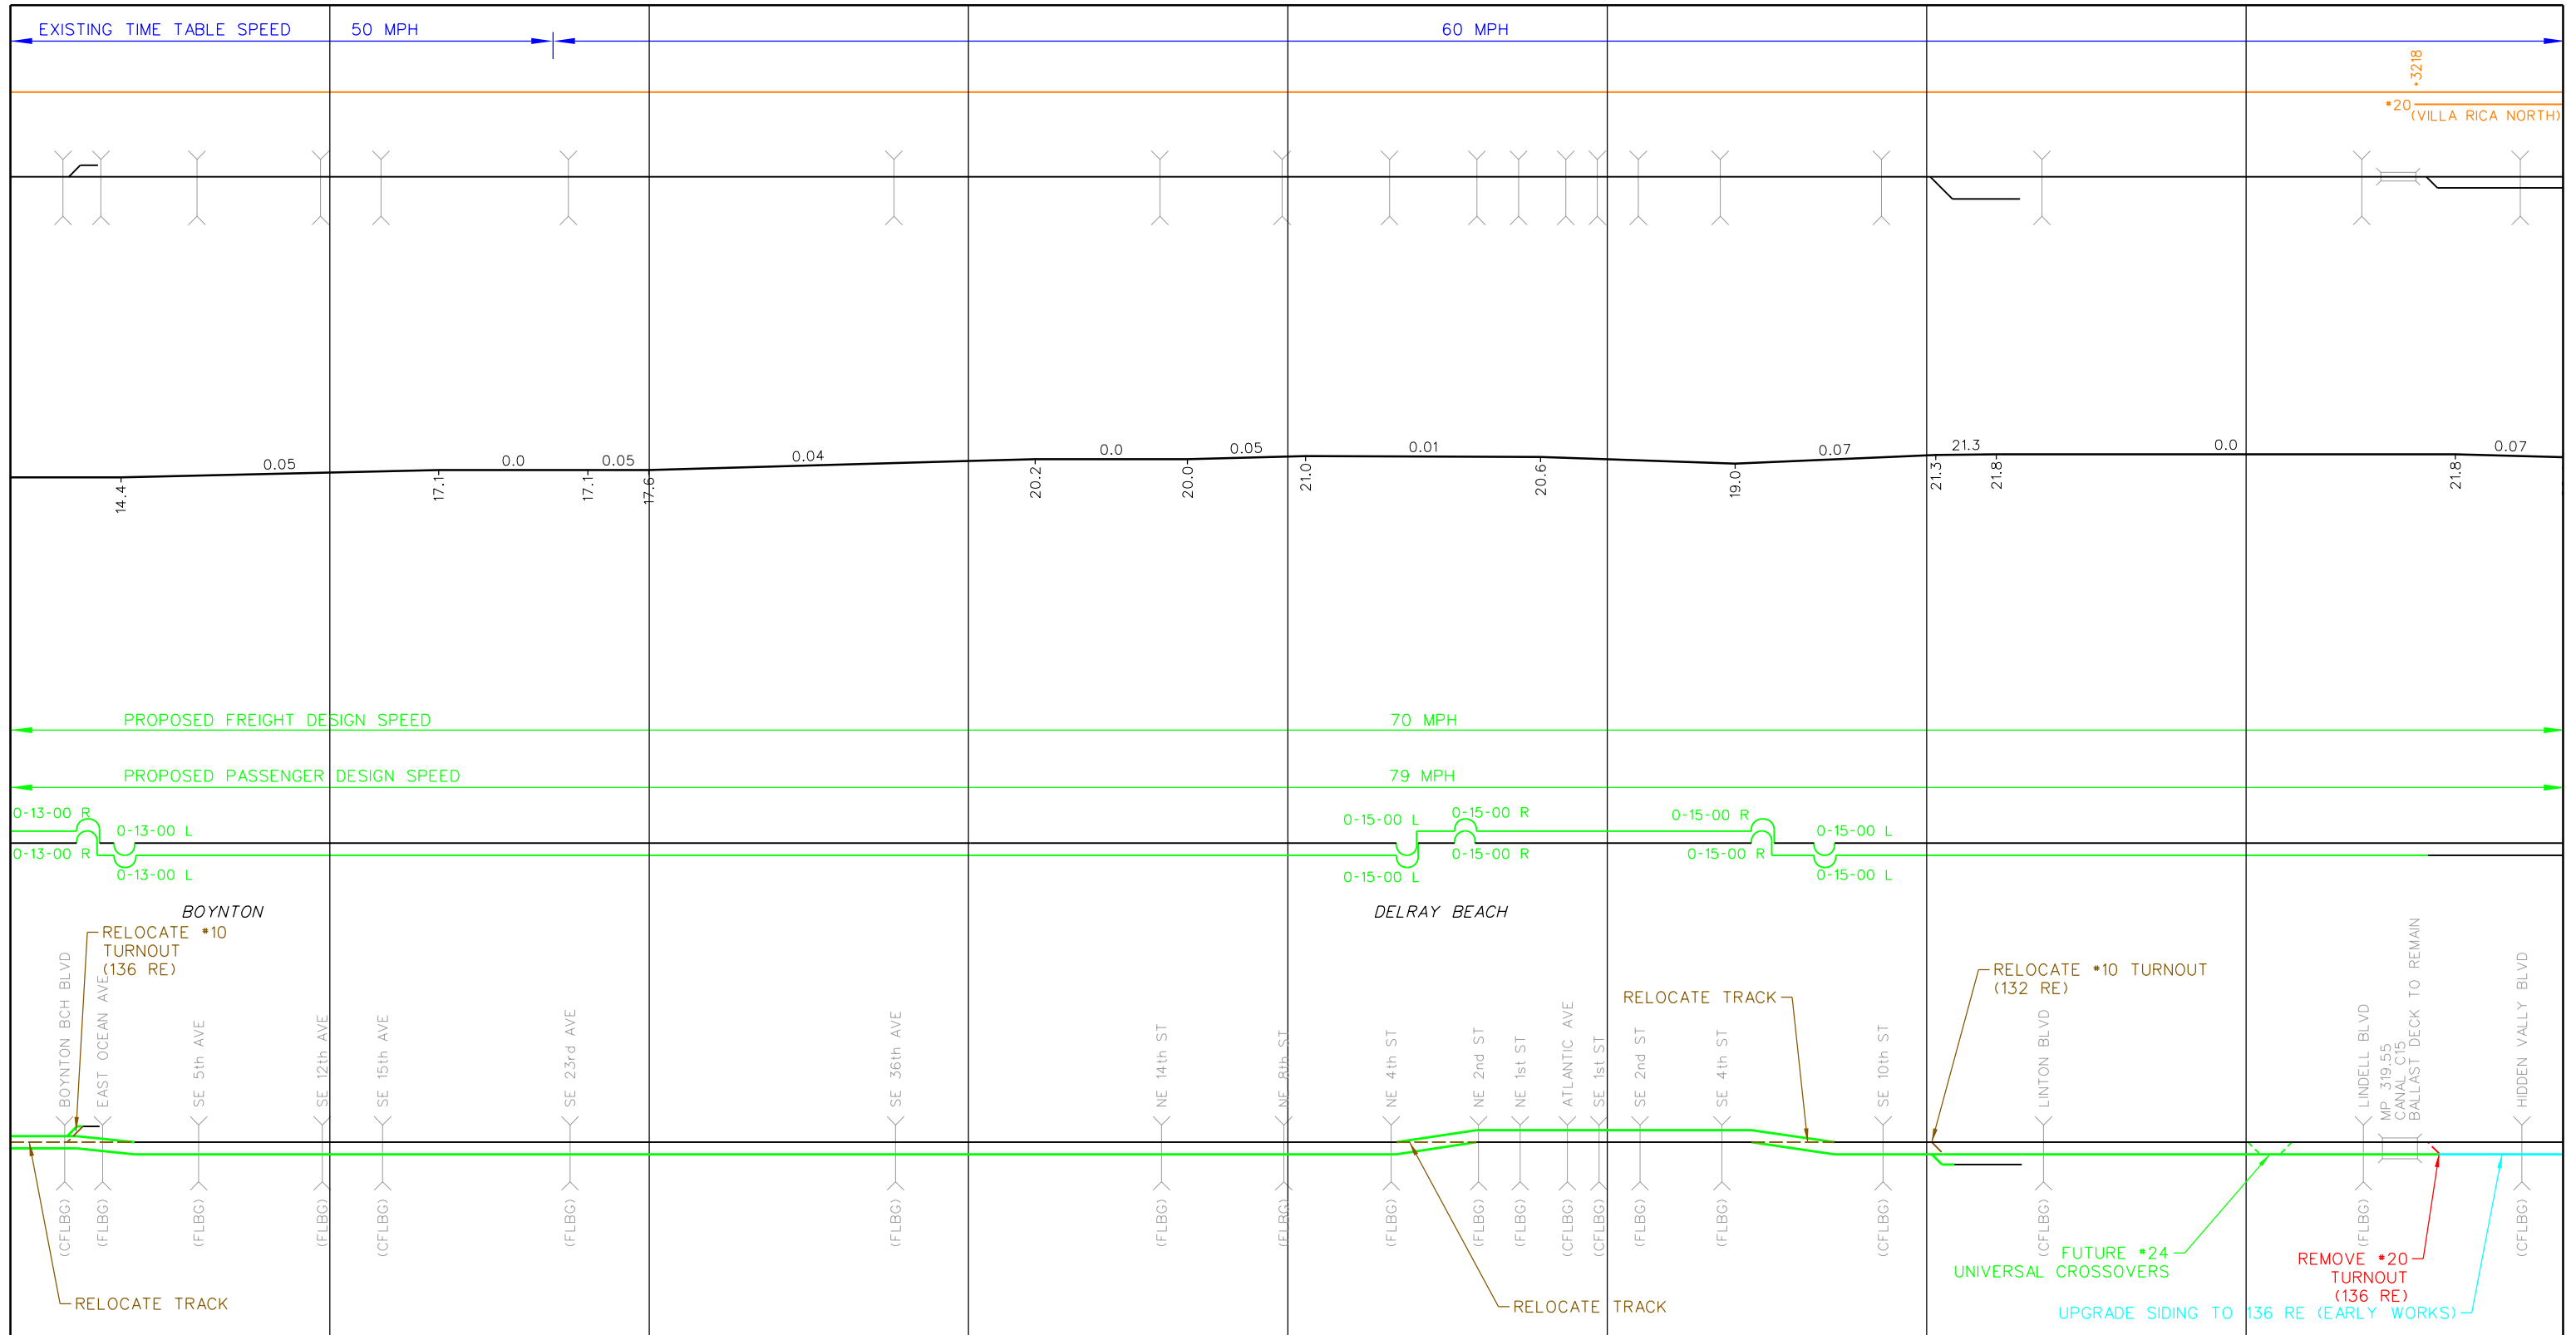

NO.	REVISIONS	BY	DATE


HNTB
 8529 South Park Circle
 Suite 140
 Orlando, FL 32819
 (407) 391-1173



Designed SBM Drawn CGL Checked JAB Date 10/15/14

IMPROVEMENTS FOR PROPOSED PASSENGER SERVICE TRACK CHART

PROJECT NO. 58875
 SHEET NO. 22 OF 28

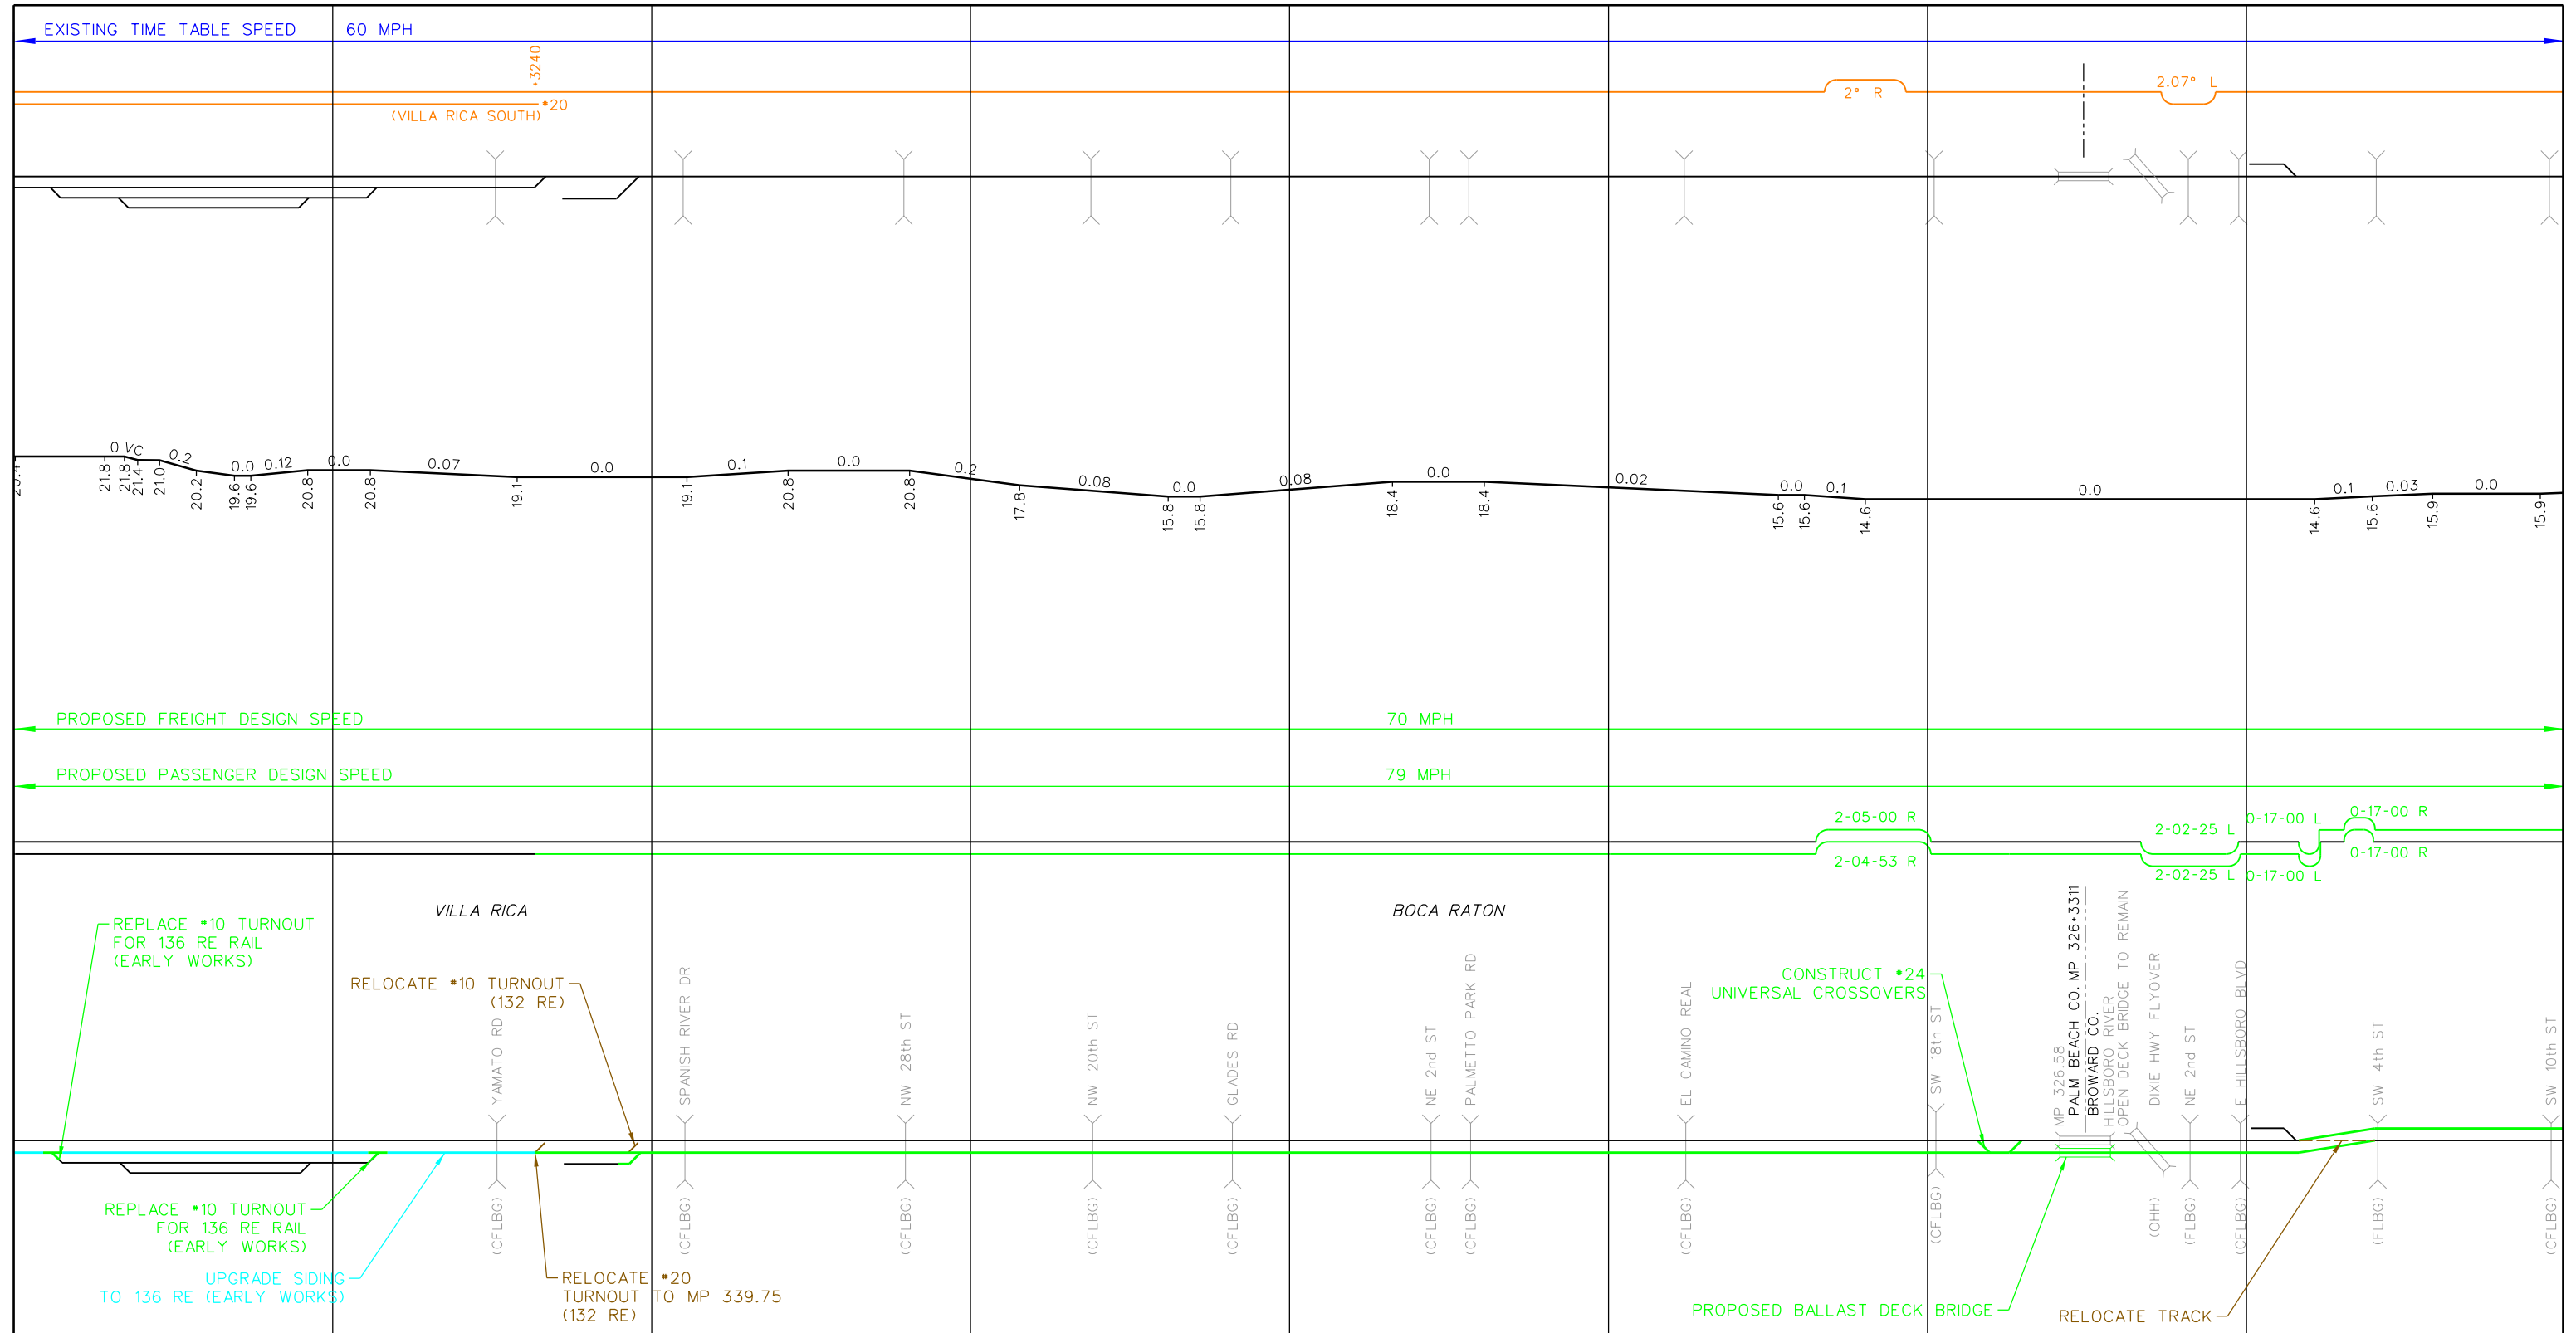


NO.	REVISIONS	BY	DATE

HNTB
 8529 South Park Circle
 Suite 140
 Orlando, FL 32819
 (407) 391-1173

ALL ABOARD FLORIDA

Designed SBM Drawn CGL Checked JAB Date 10/15/14

IMPROVEMENTS FOR PROPOSED PASSENGER SERVICE TRACK CHART

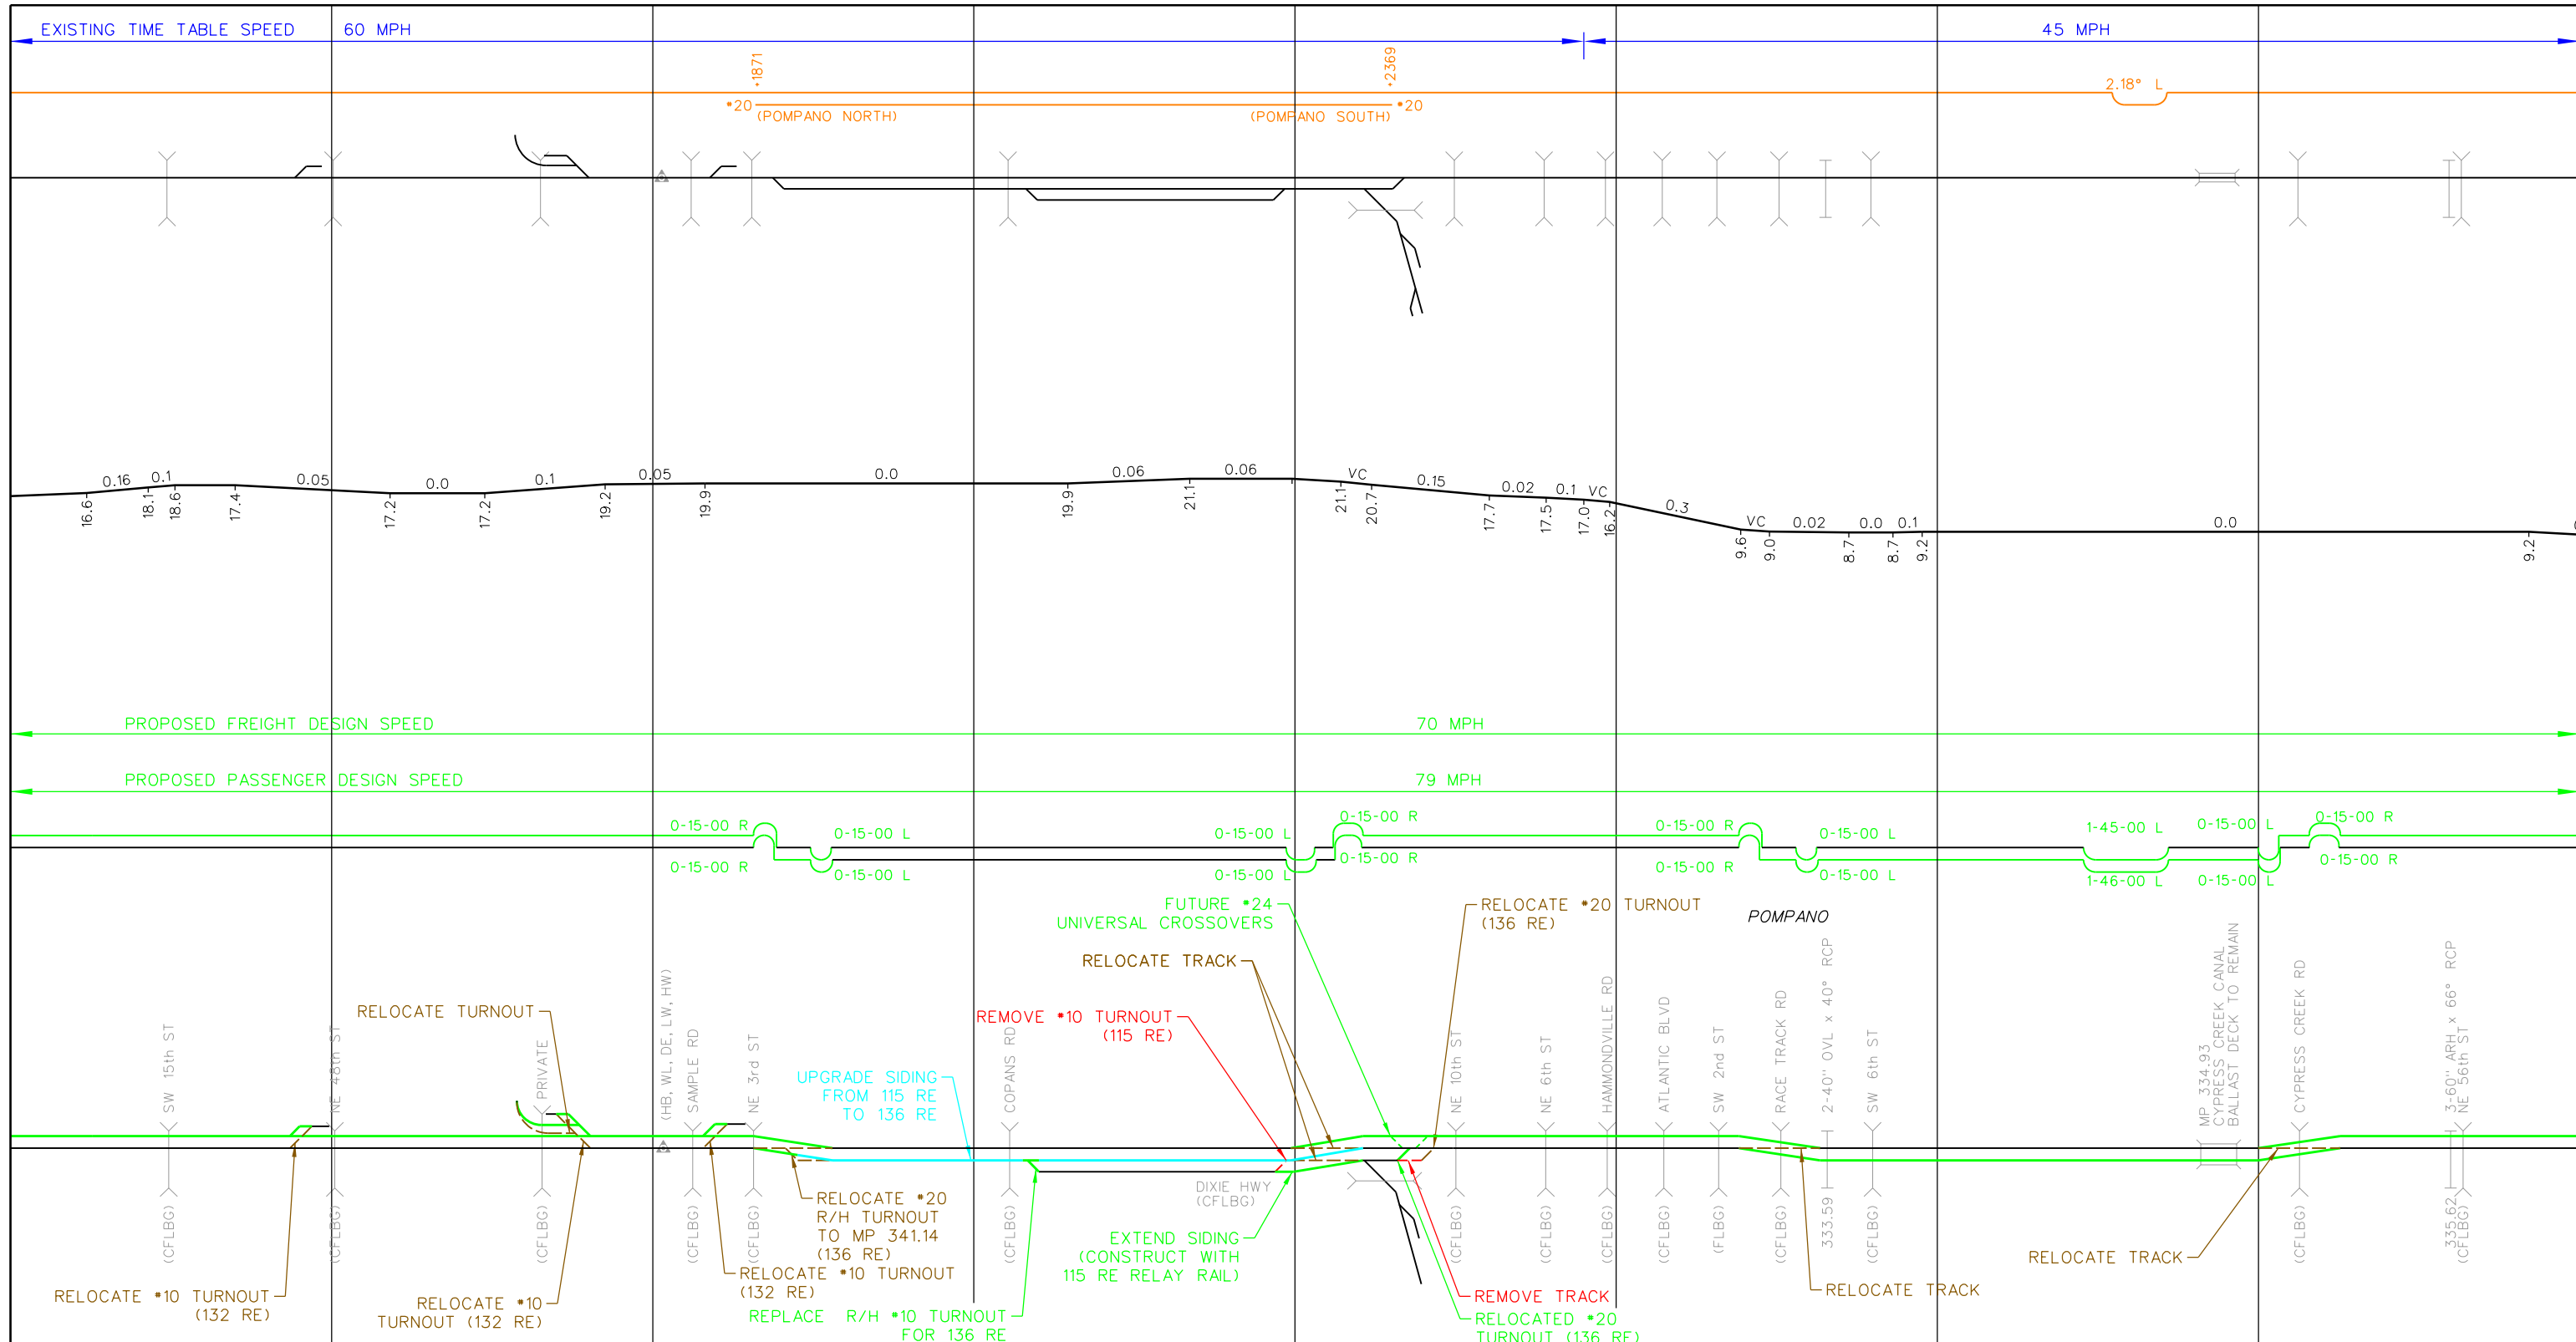


NO.	REVISIONS	BY	DATE

HNTB
 8529 South Park Circle
 Suite 140
 Orlando, FL 32819
 (407) 391-1173

ALL ABOARD FLORIDA

Designed SBM Drawn CGL Checked JAB Date 10/15/14

IMPROVEMENTS FOR PROPOSED PASSENGER SERVICE TRACK CHART

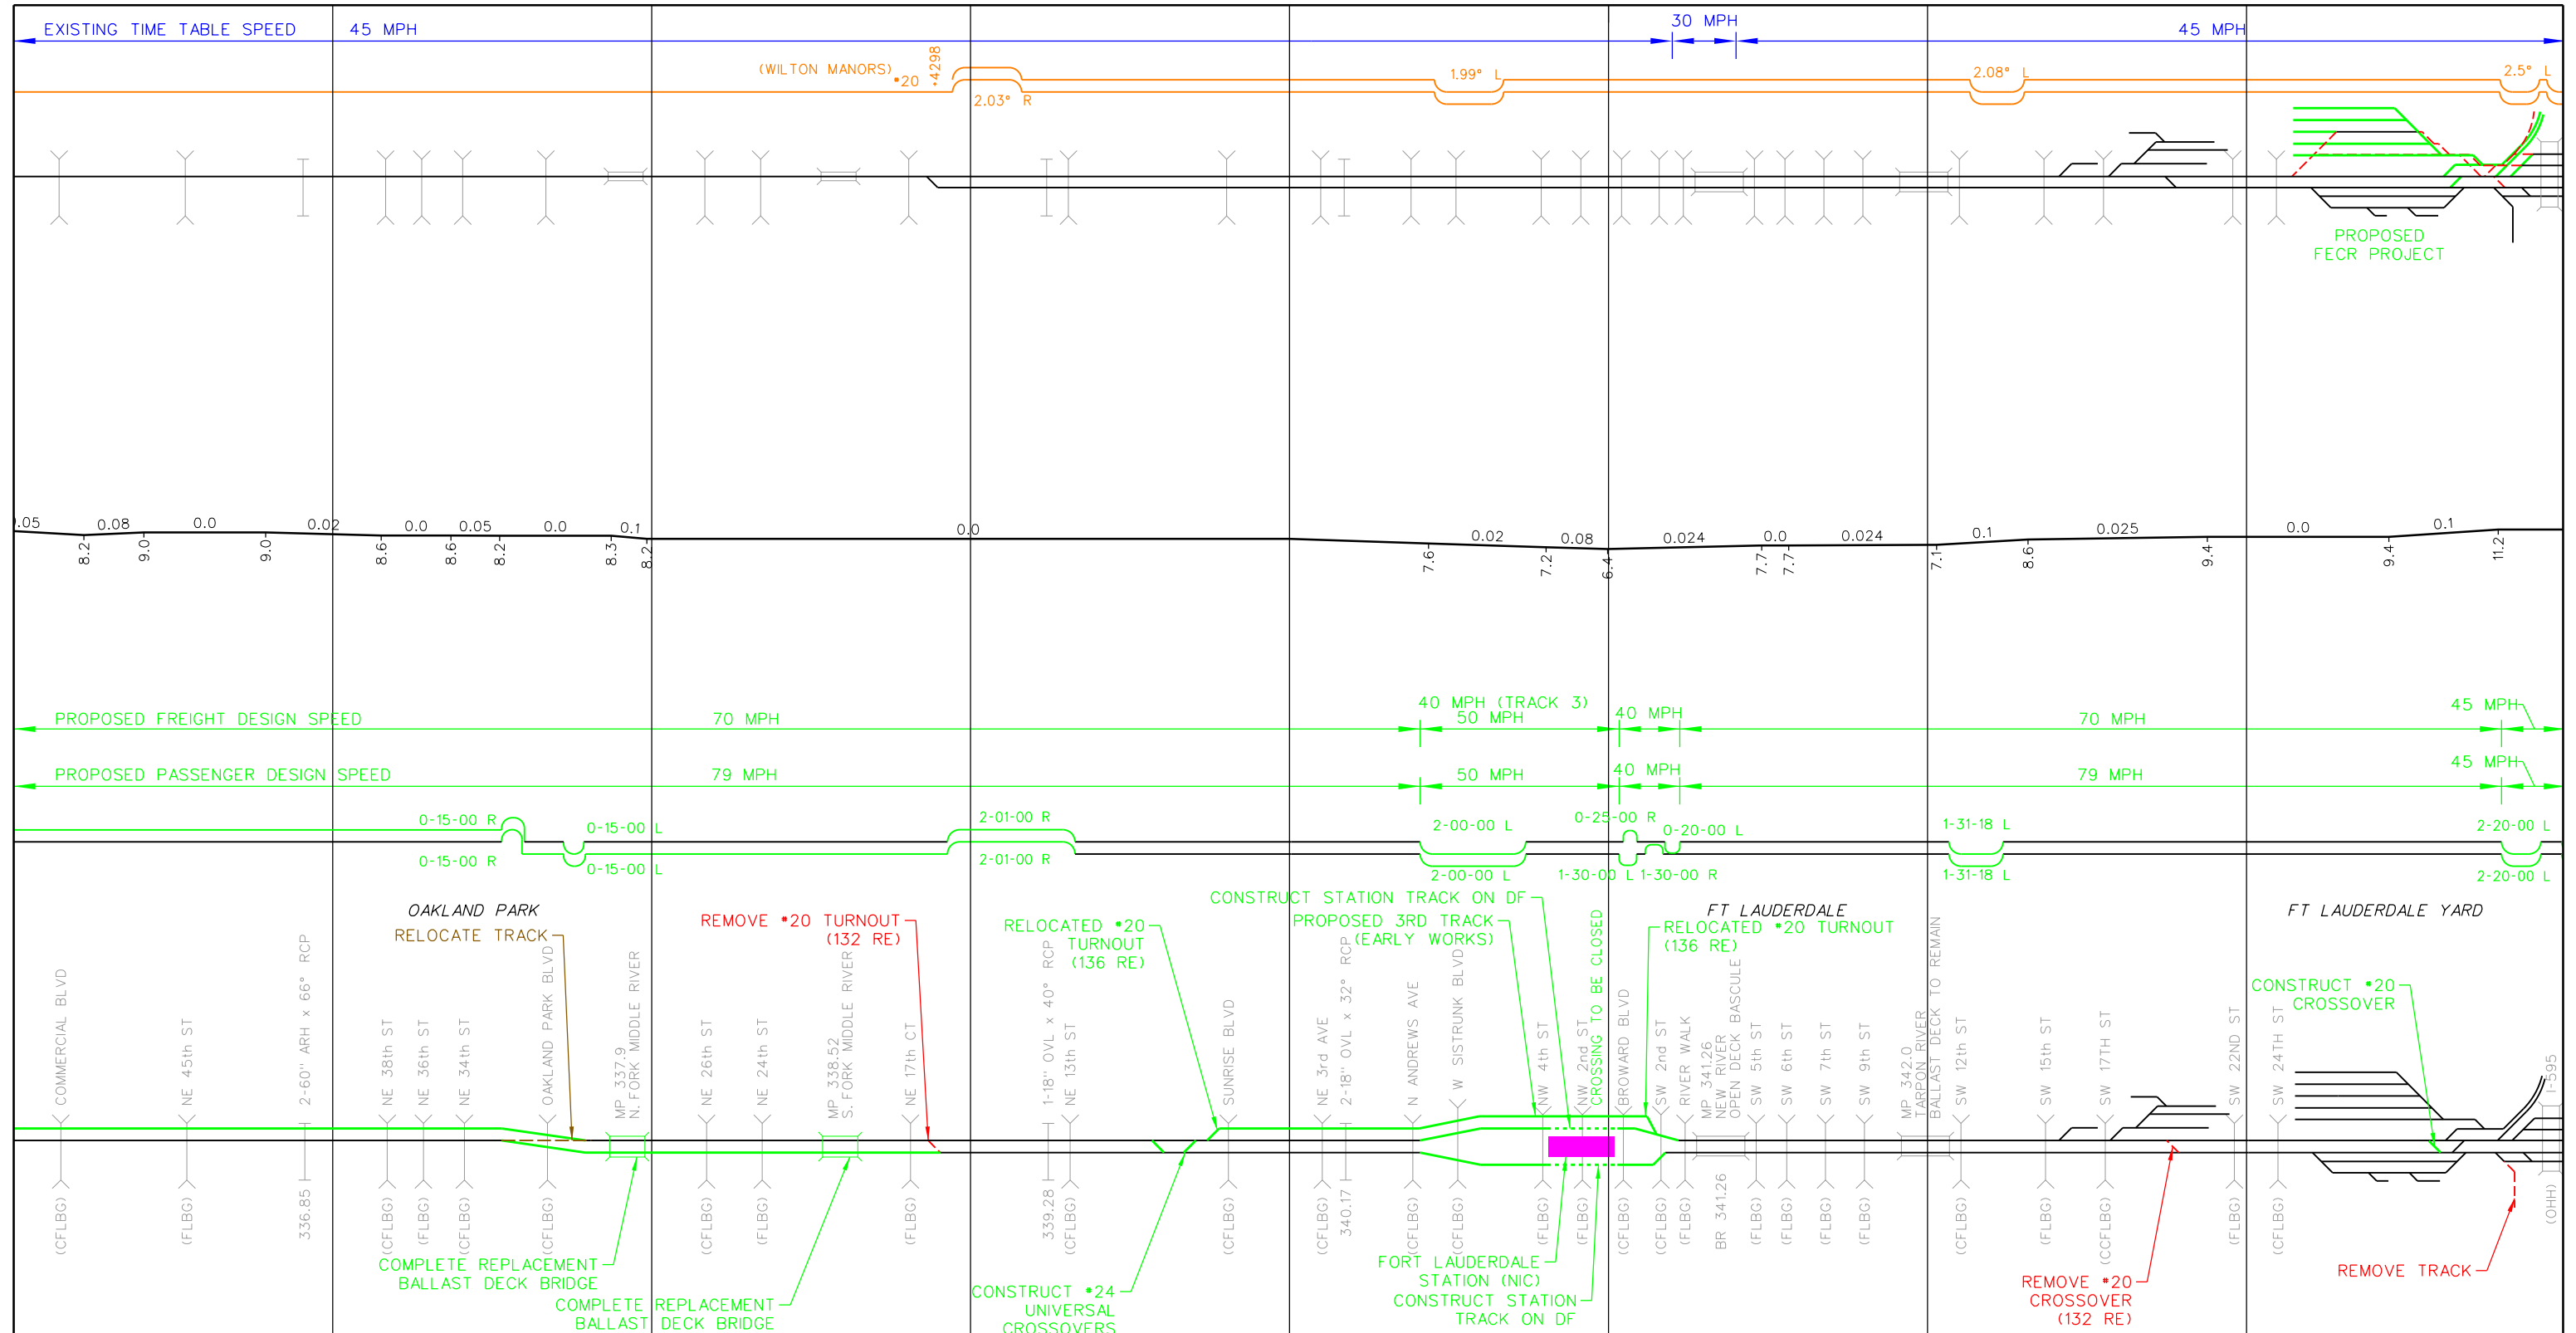

NO.	REVISIONS	BY	DATE

FRAN CHINNICI
 EUGENE SKOROPOWSKI
 VINAY MUDHOLKAR


HNTB
 8529 South Park Circle
 Suite 140
 Orlando, FL 32819
 (407) 391-1173

ALL ABOARD FLORIDA

Designed SBM Drawn CGL Checked JAB Date 10/15/14

IMPROVEMENTS FOR PROPOSED PASSENGER SERVICE TRACK CHART

PROJECT NO. 58875
 SHEET NO. 25 OF 28

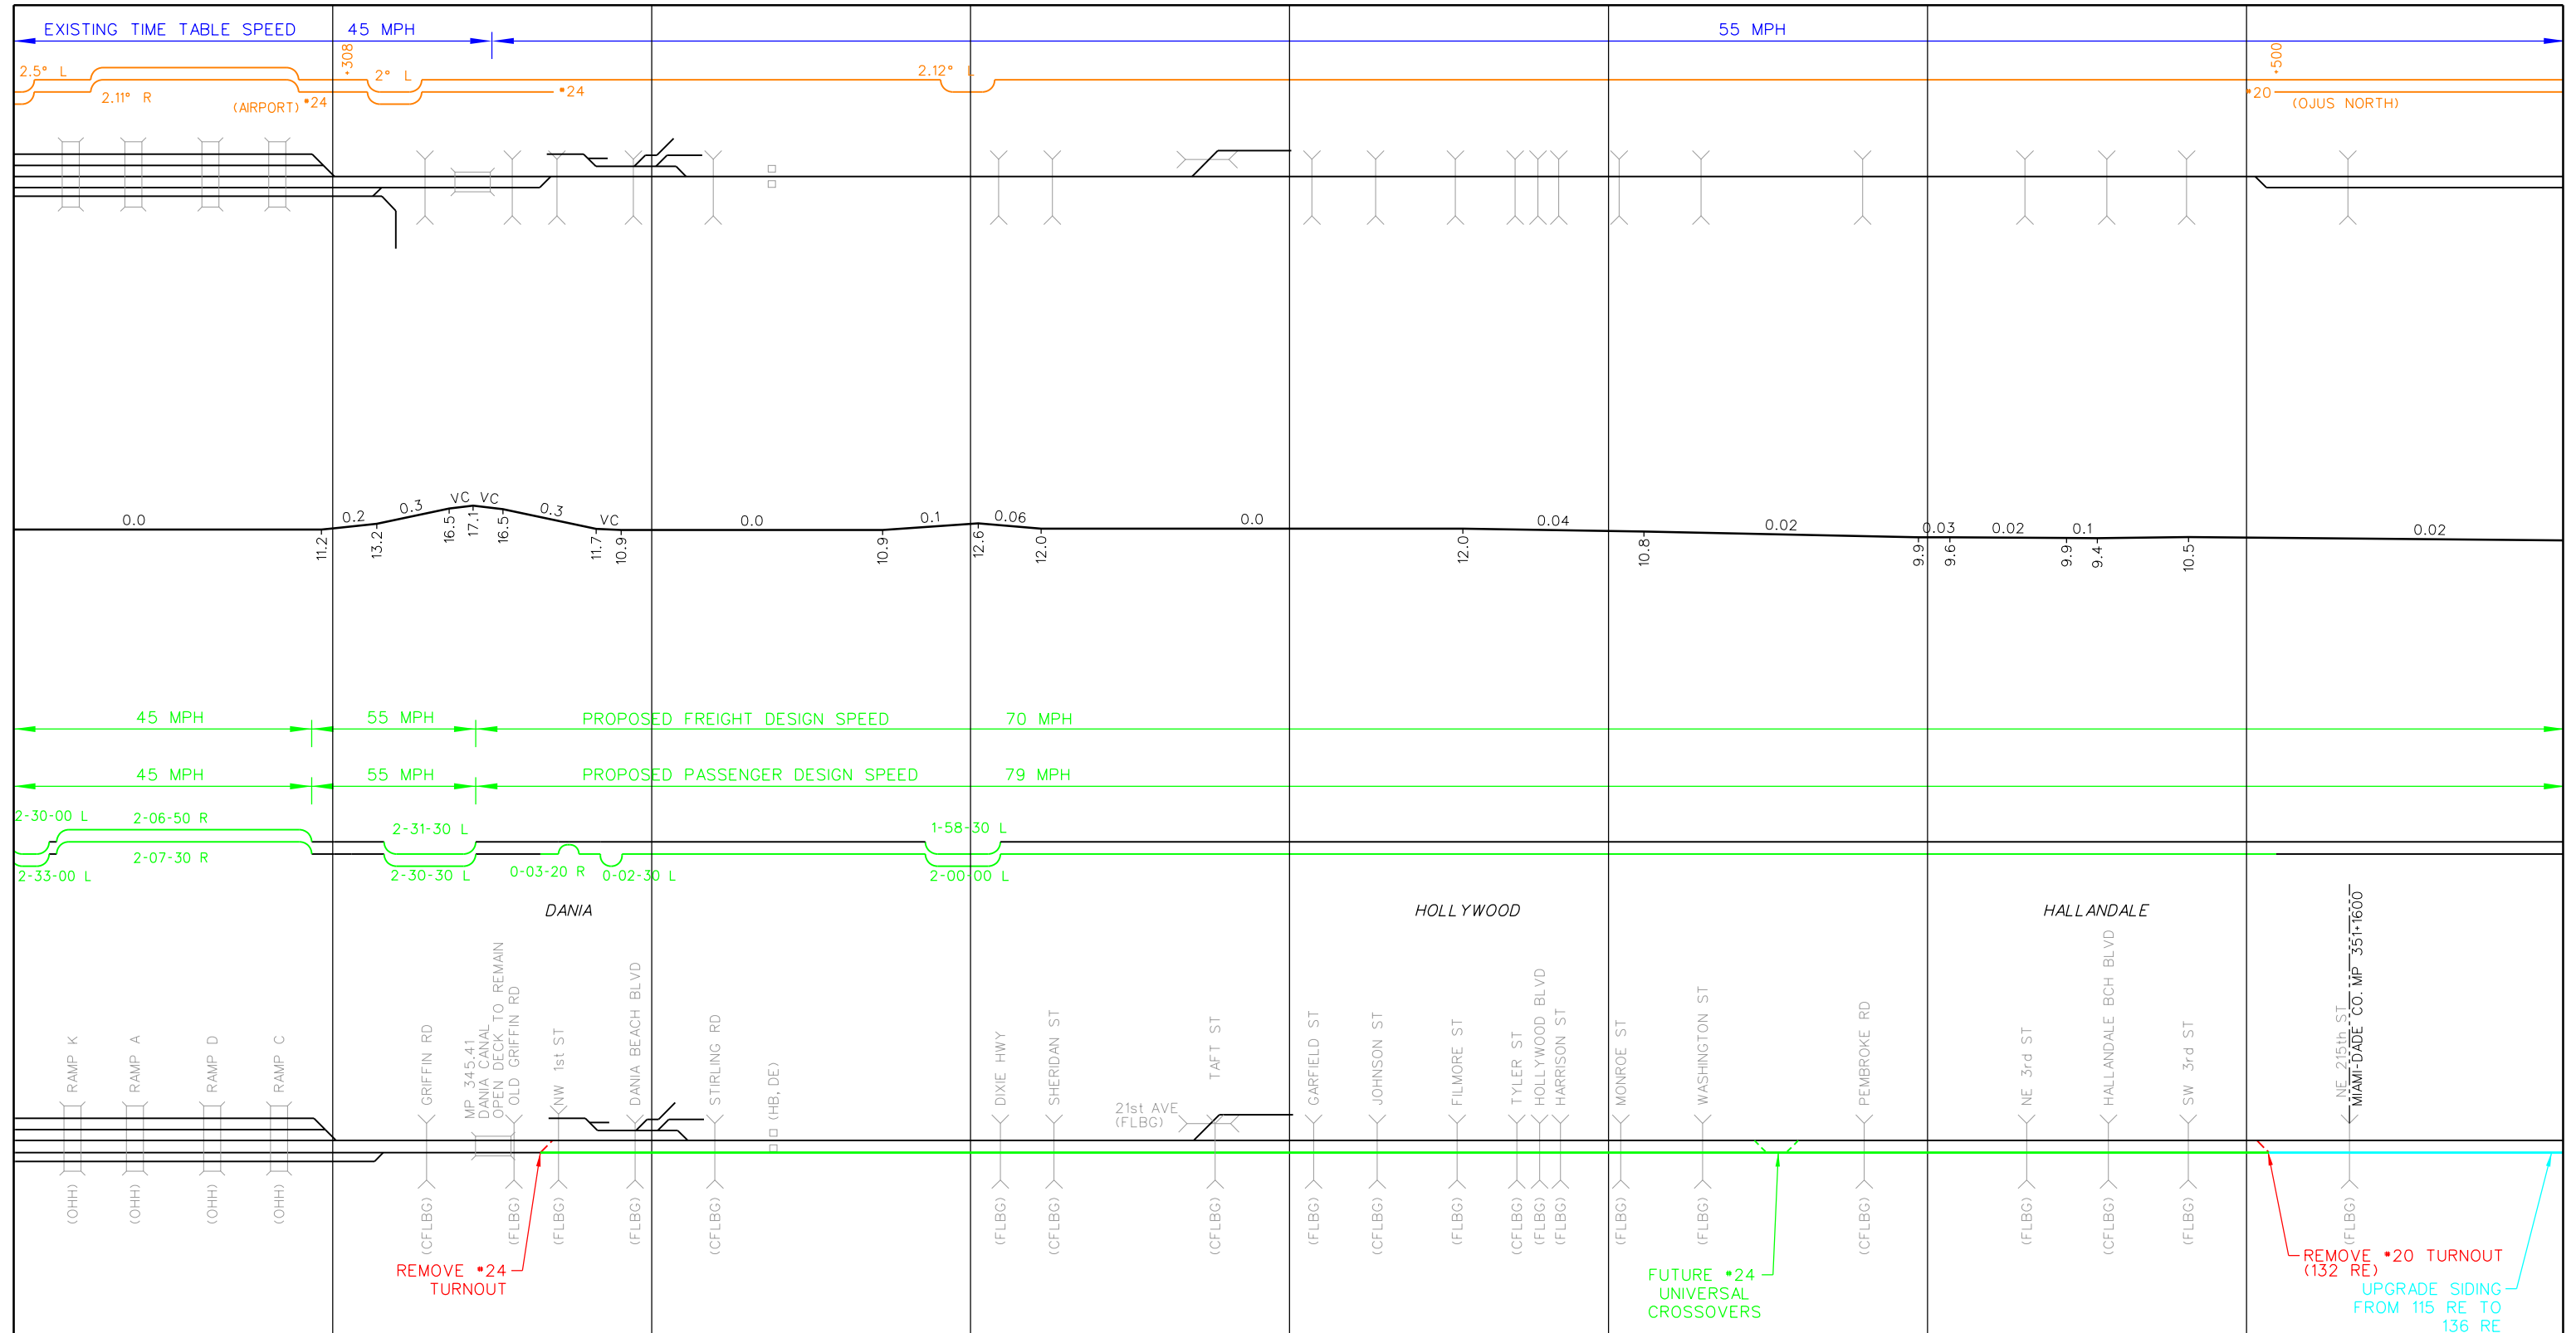


NO.	REVISIONS	BY	DATE



Designed	SBM	Drawn	CGL	Checked	JAB	Date	10/15/14
----------	-----	-------	-----	---------	-----	------	----------

IMPROVEMENTS FOR PROPOSED PASSENGER SERVICE TRACK CHART

PROJECT NO. 58875
 SHEET NO. 26 OF 28

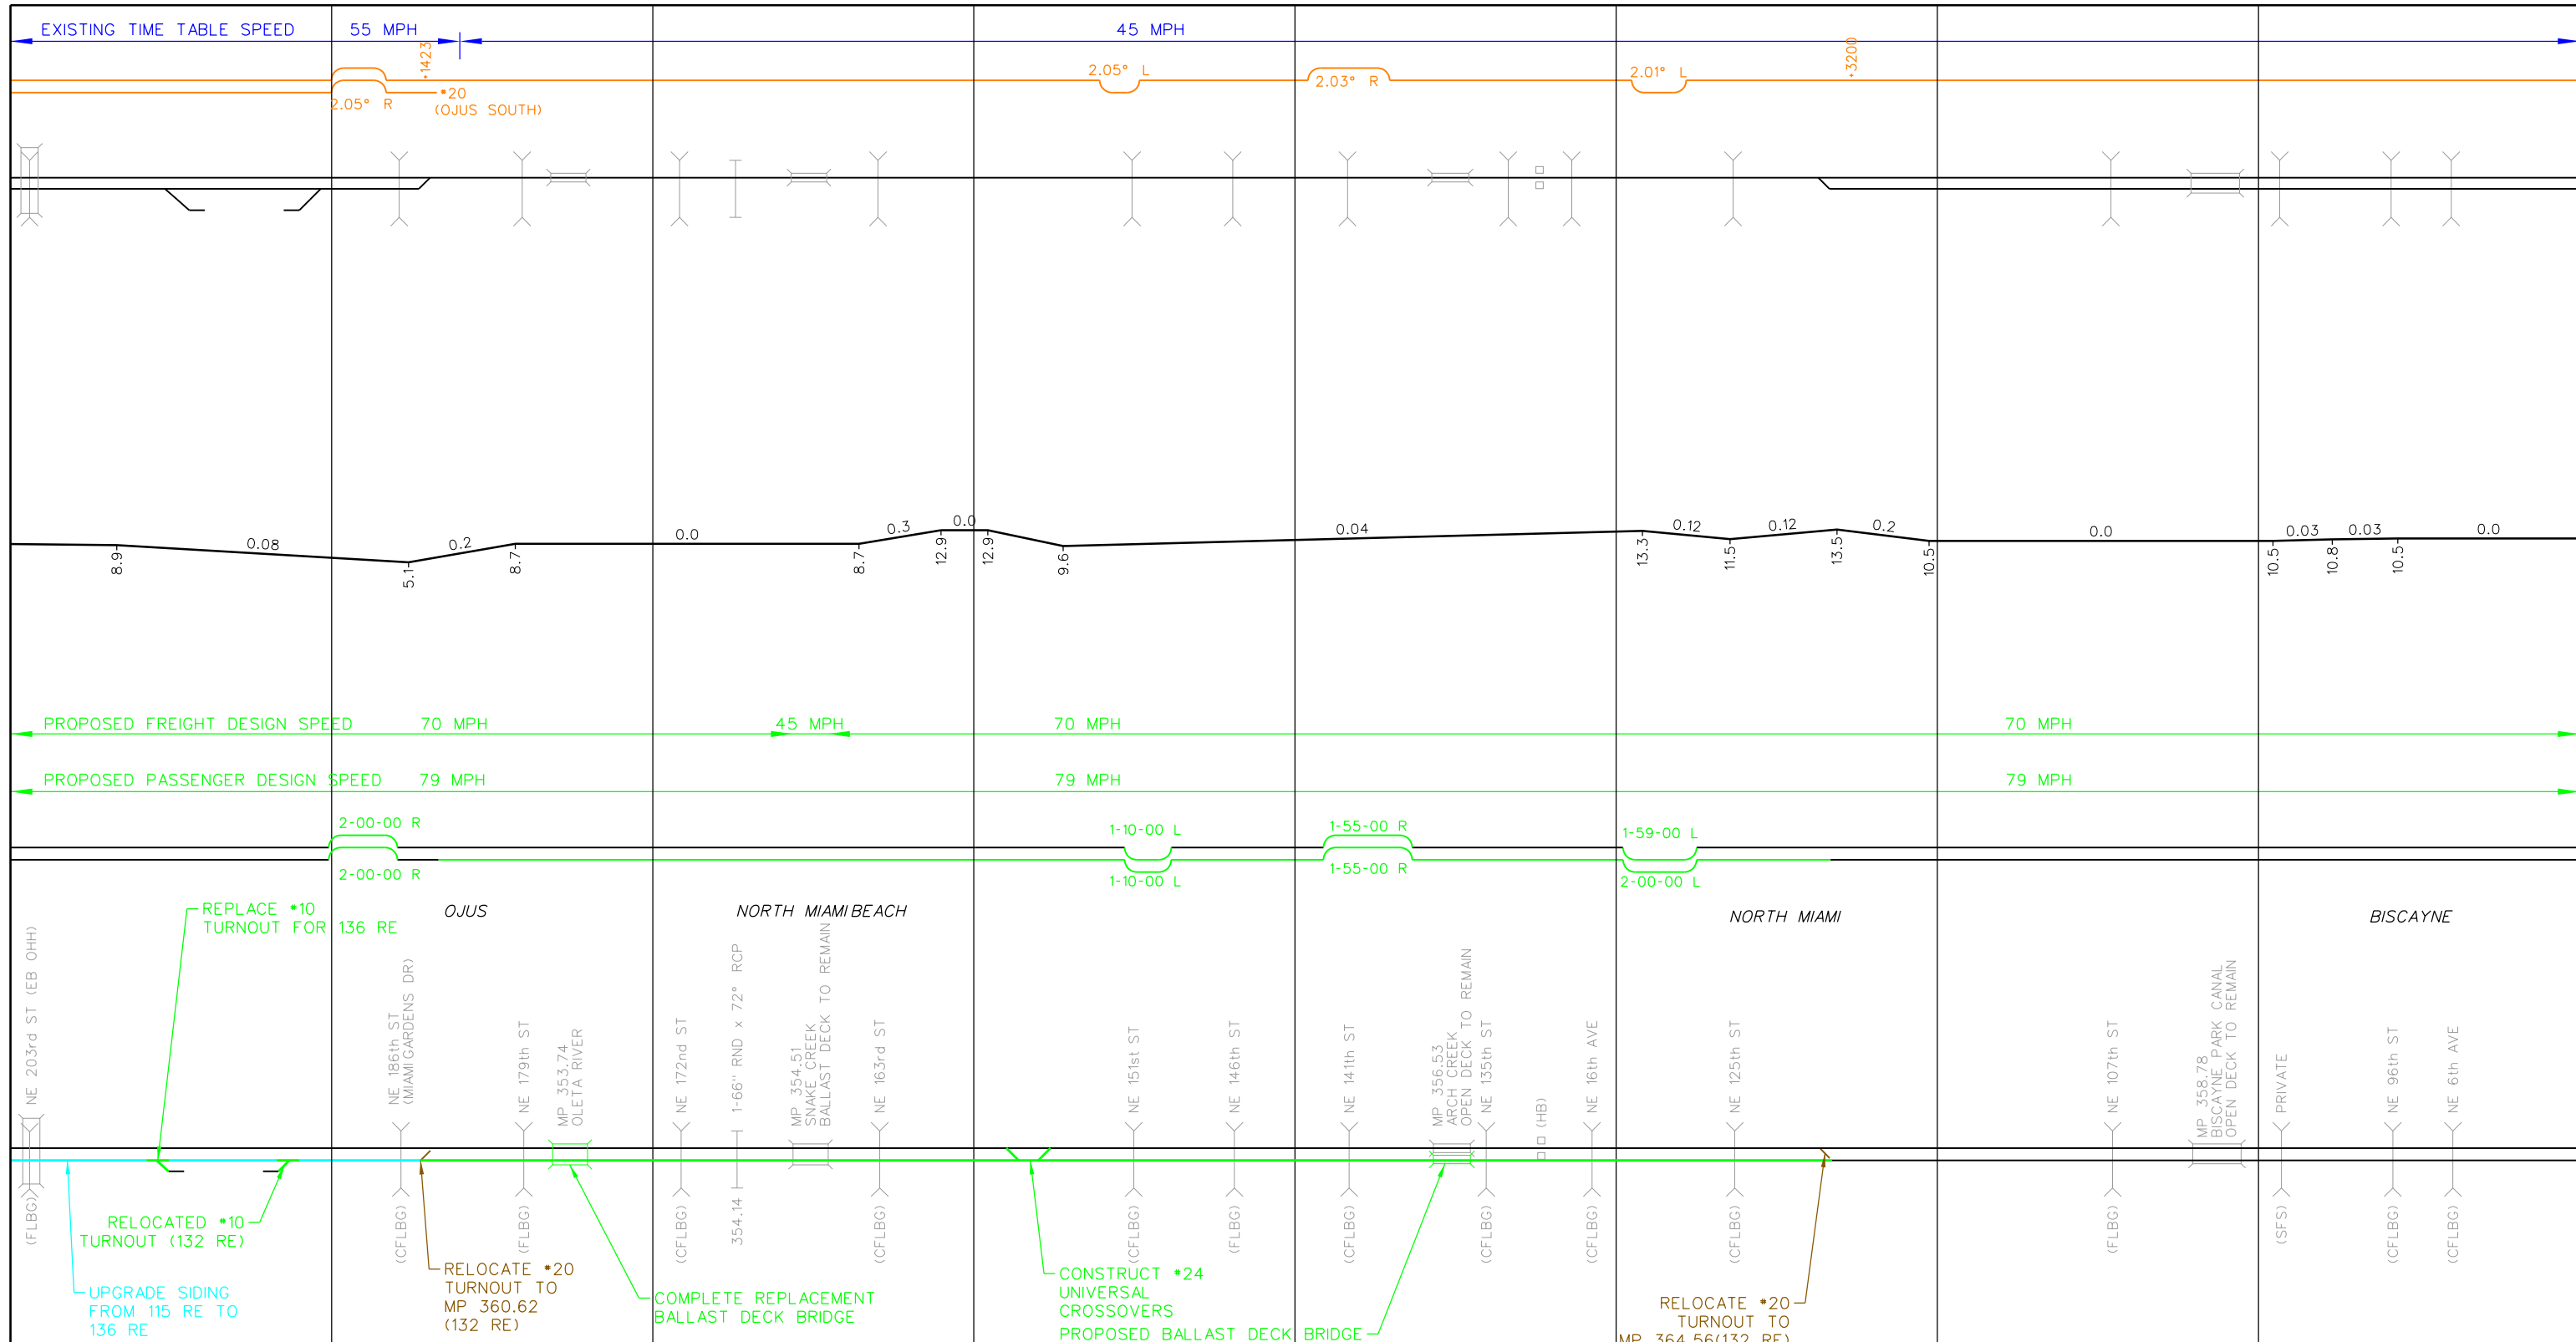


NO.	REVISIONS	BY	DATE



Designed SBM Drawn CGL Checked JAB Date 10/15/14

IMPROVEMENTS FOR PROPOSED PASSENGER SERVICE TRACK CHART

PROJECT NO. 58875
 SHEET NO. 27 OF 28

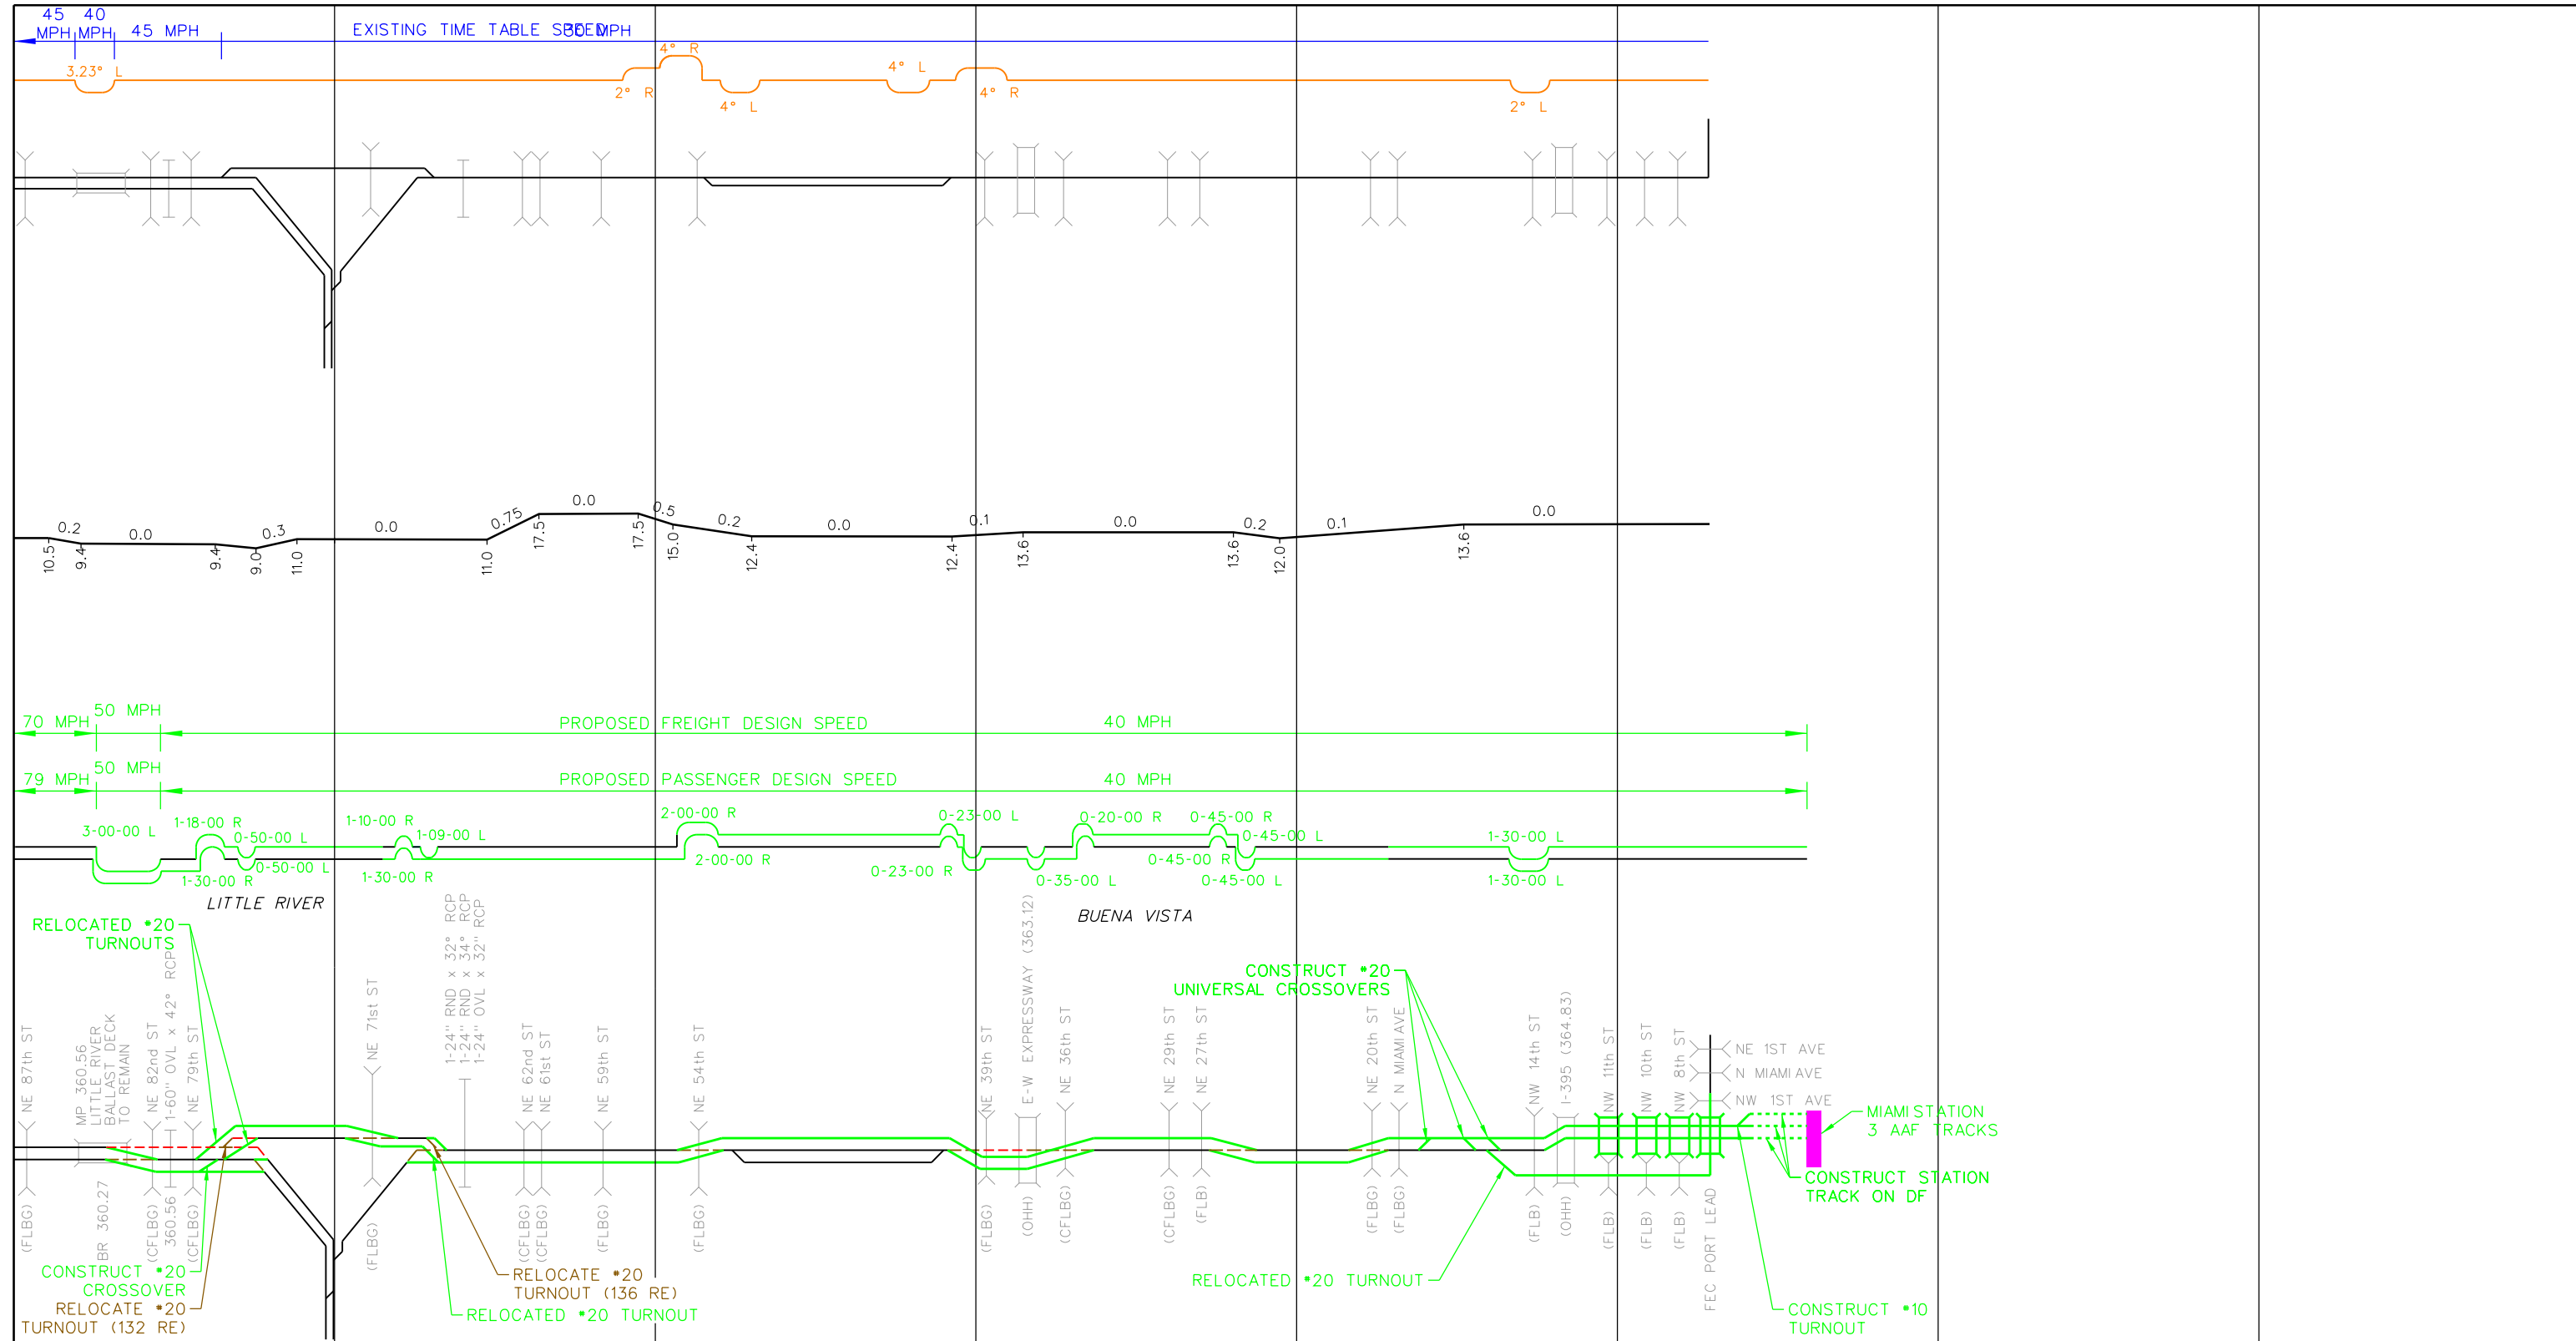

NO.	REVISIONS	BY	DATE

HNTB
 8529 South Park Circle
 Suite 140
 Orlando, FL 32819
 (407) 391-1173



Designed SBM Drawn CGL Checked JAB Date 10/15/14

IMPROVEMENTS FOR PROPOSED PASSENGER SERVICE TRACK CHART

PROJECT NO. 58875
 SHEET NO. 28 OF 28